
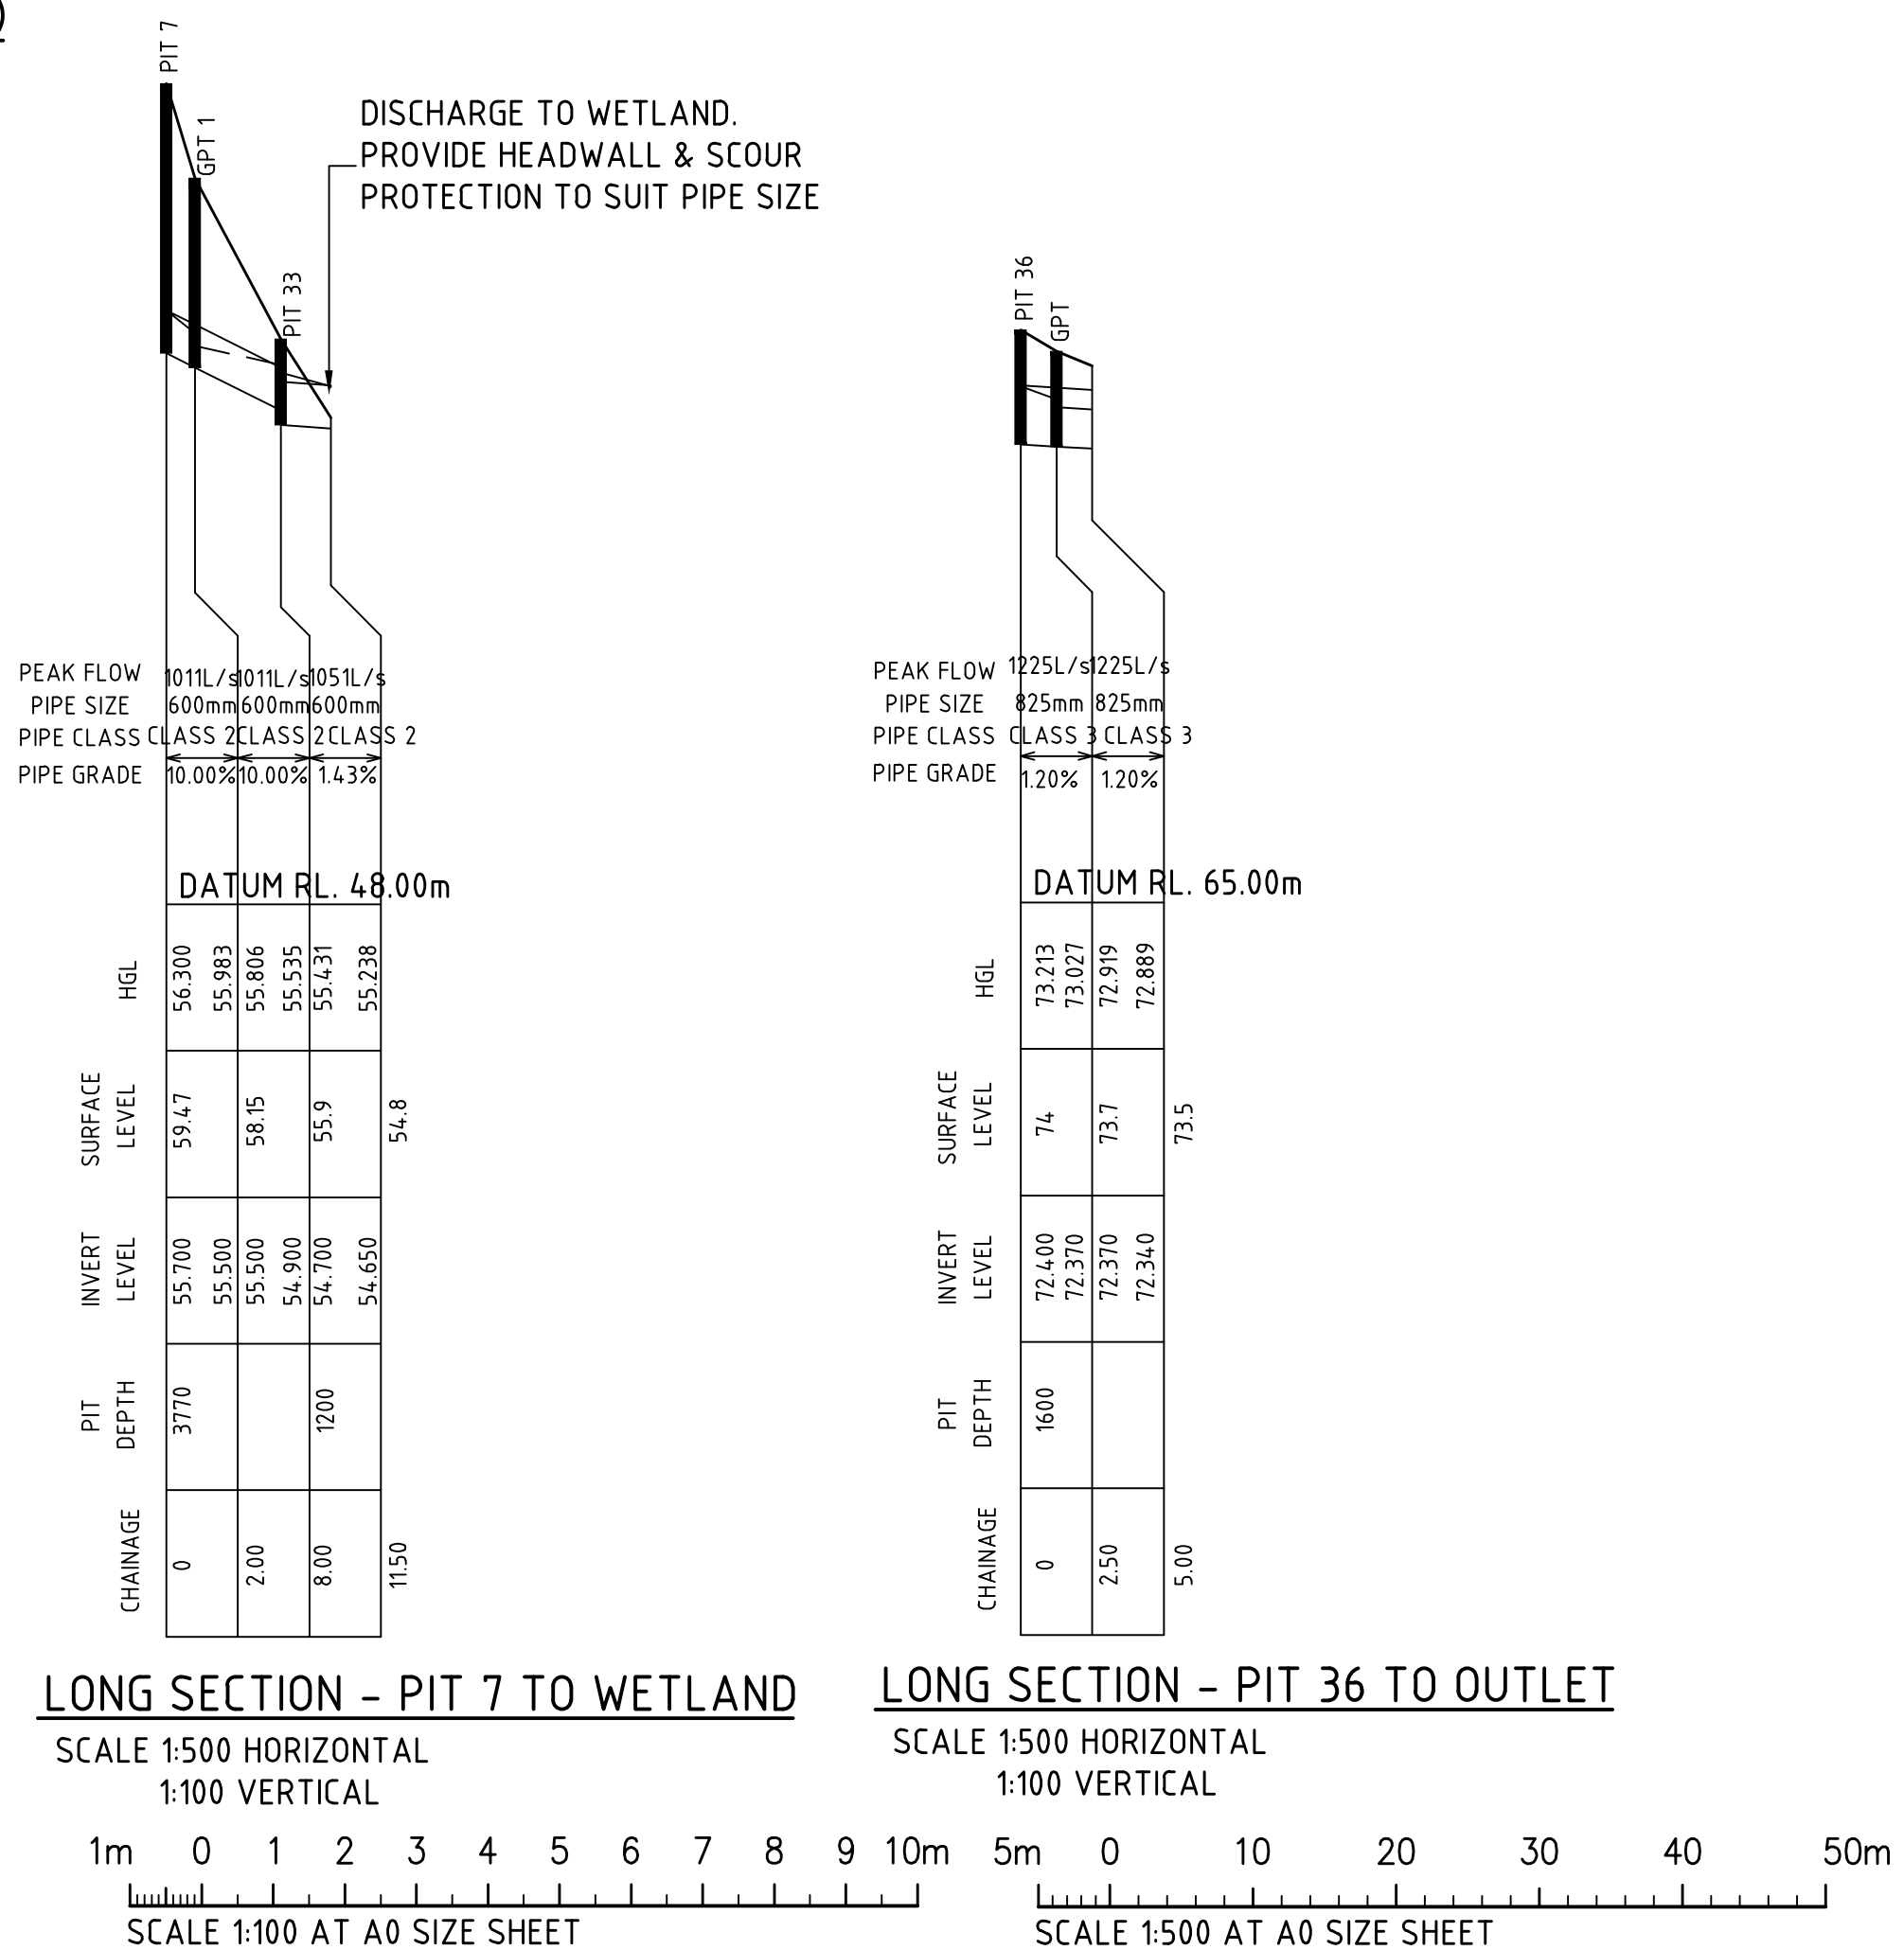
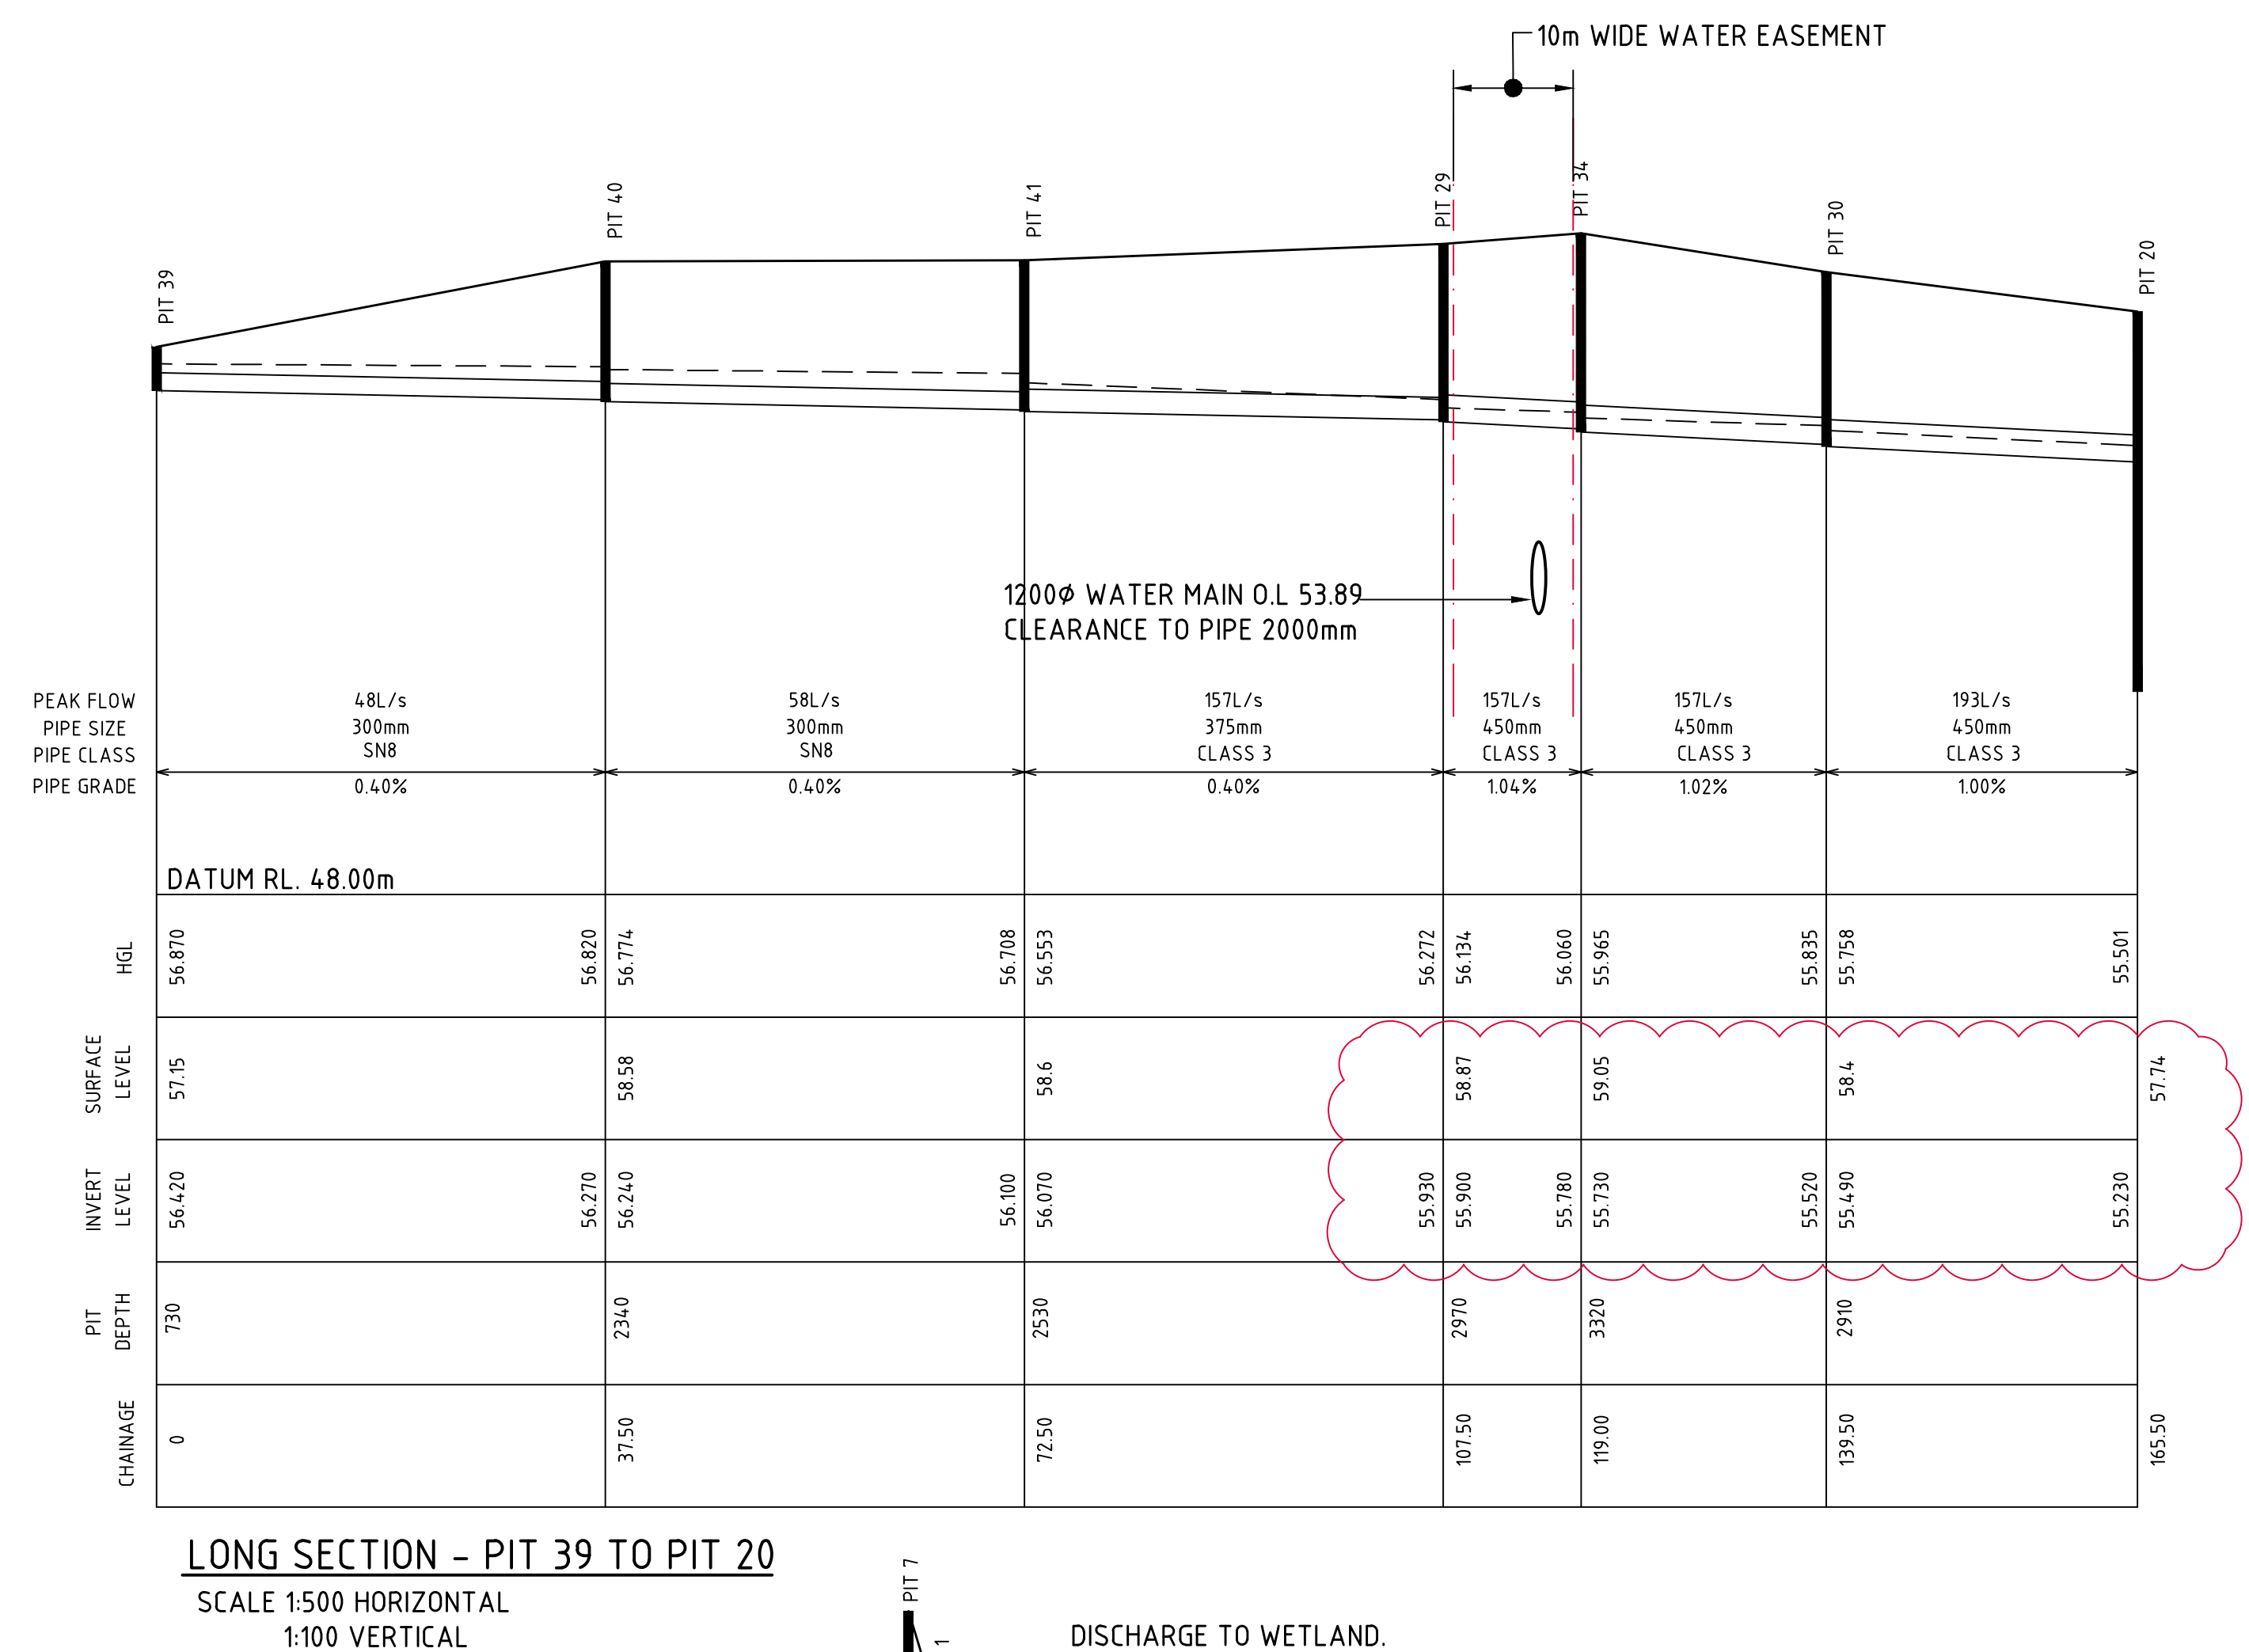


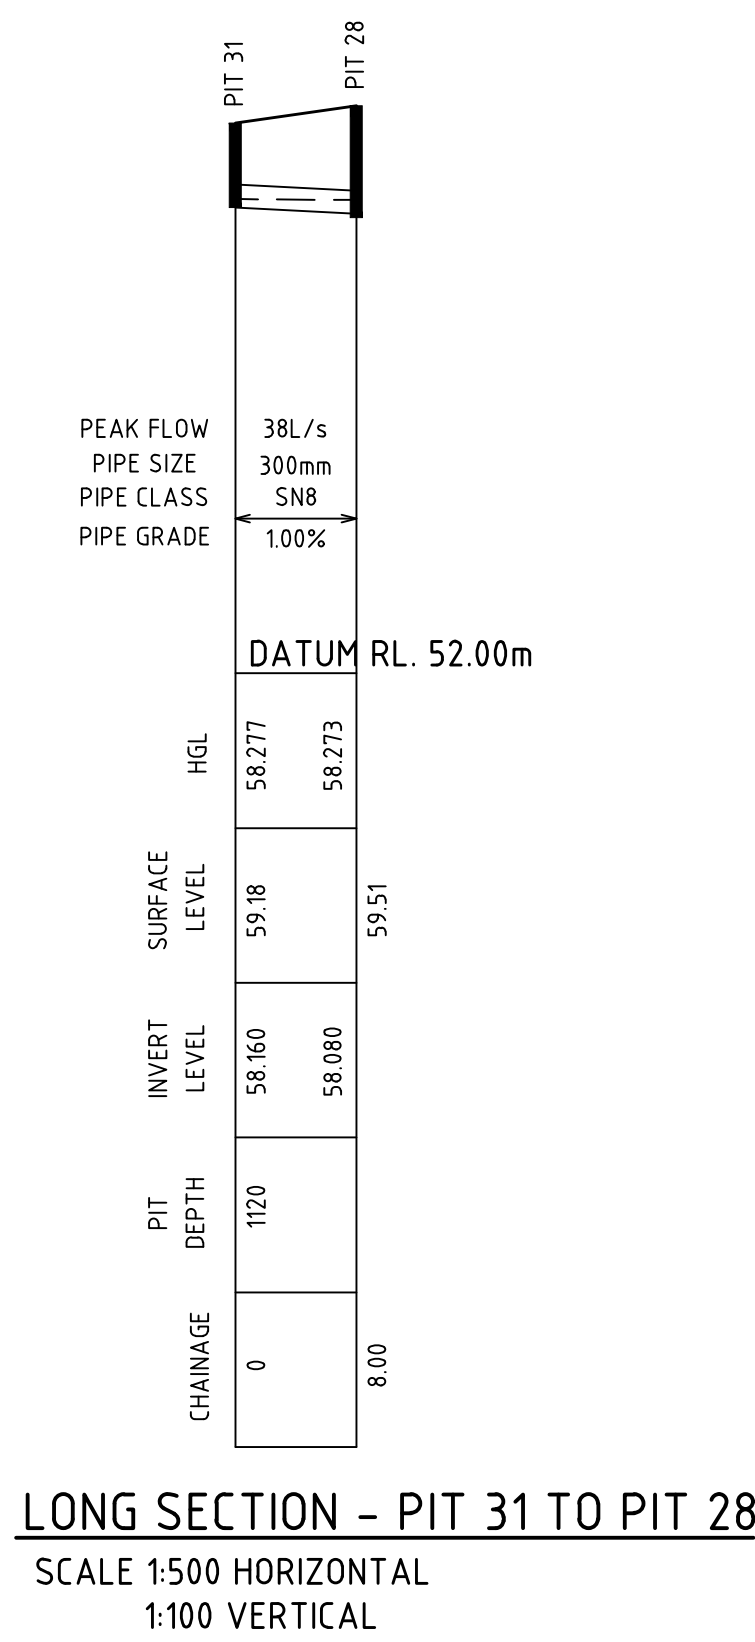

FOR CONSTRUCTION