



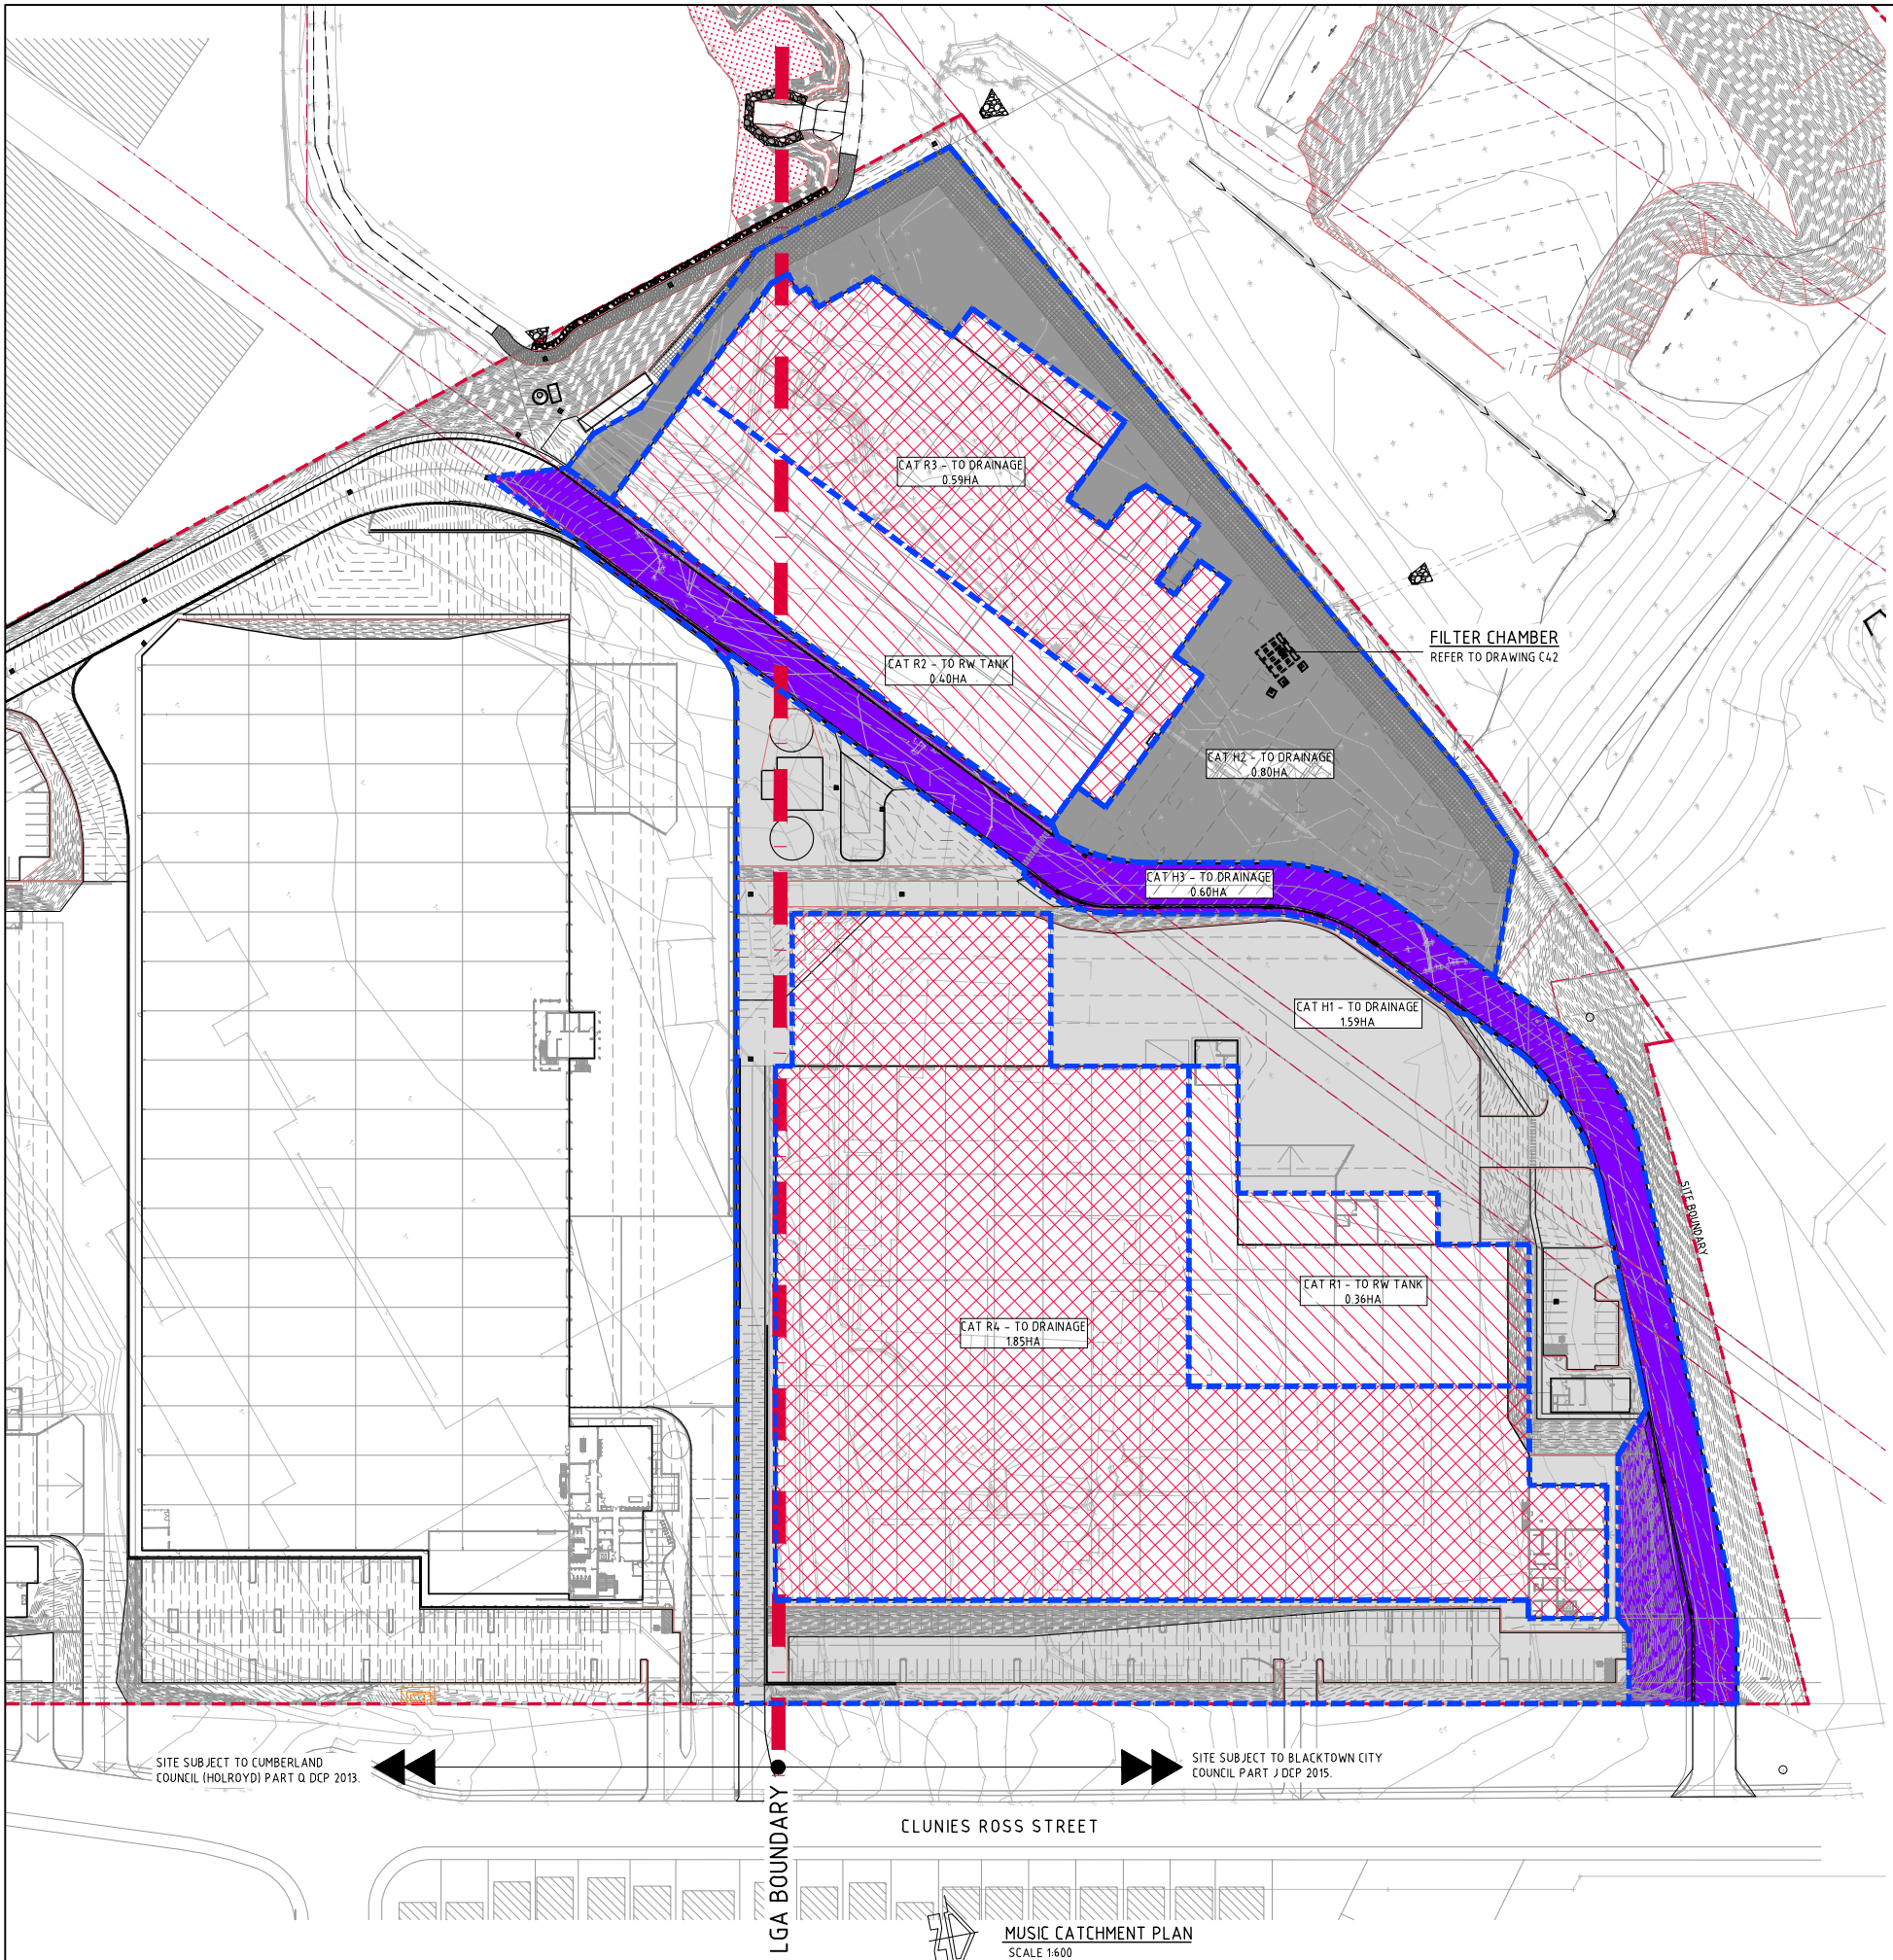

FOR CONSTRUCTION

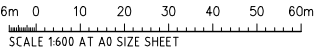

	
ISSUED FOR CONSTRUCTION										22.04.22										A	
AMENDMENTS										DATE										ISSUE										AMENDMENTS										DATE										ISSUE										AMENDMENTS										DATE										ISSUE																													