

01 STAGE 1
PLC Masterplan
Scale 1 : 1000

PROPOSED STAGE 1 PLAN

New Aquatic + Fitness Centre


Relocate Mollie Dive Field west of existing location

Services path provision

Landscape and pavement works around Aquatic + Fitness Centre

Upgrade existing Jeanette Buckham PE Centre

Extent of Stage 1 work show dashed

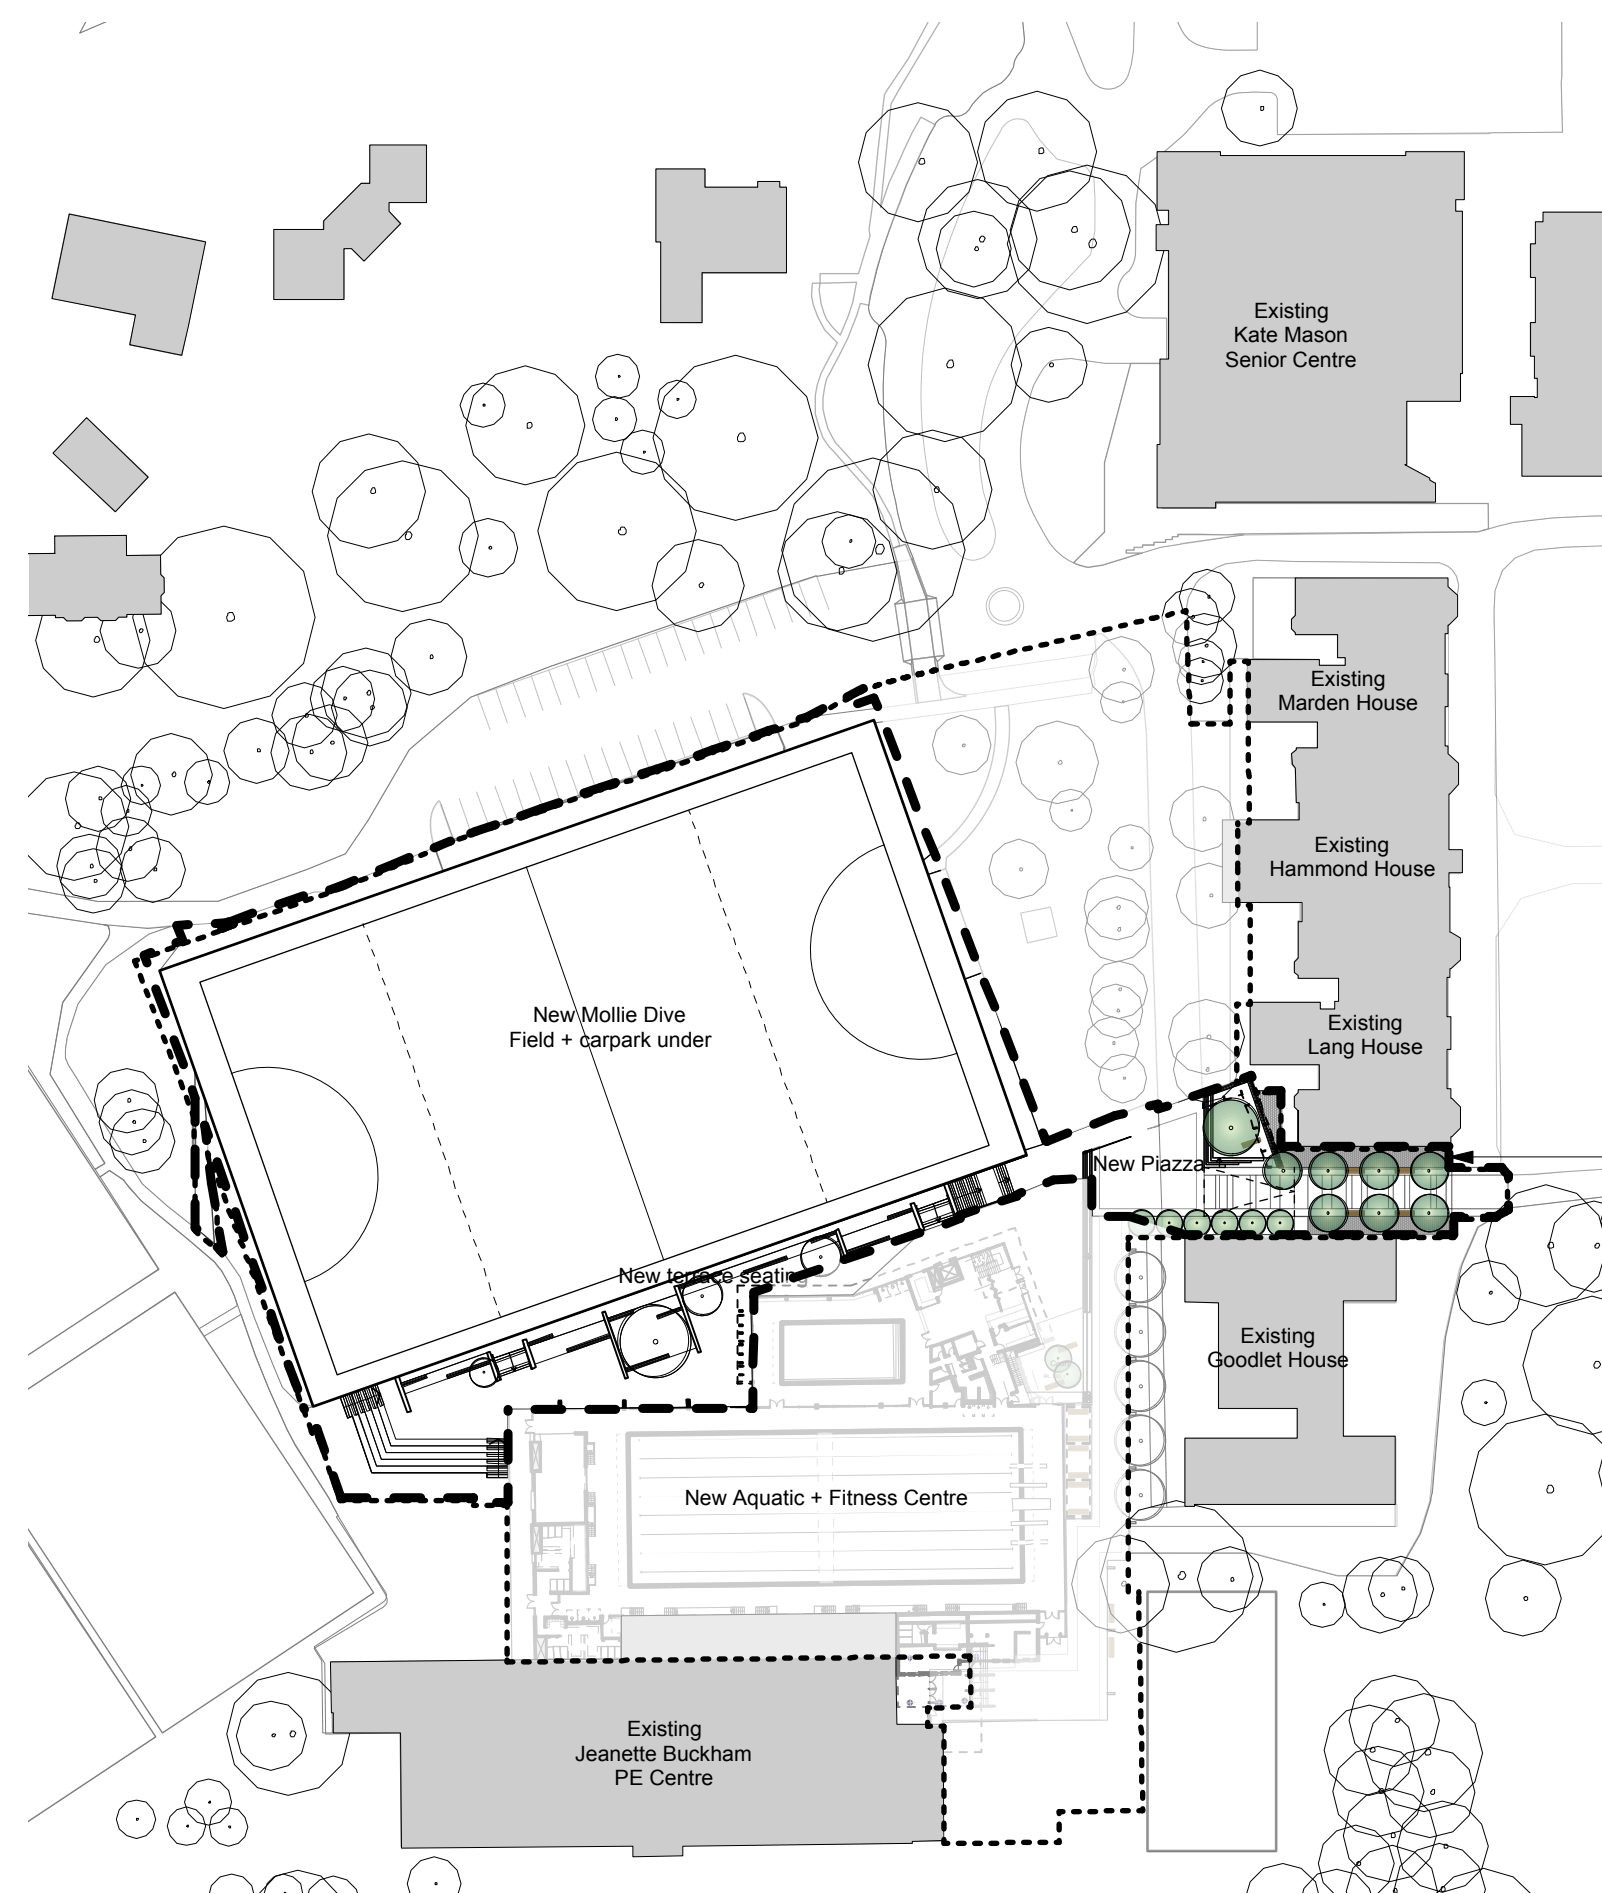

02 STAGE 2
PLC Masterplan
Scale 1 : 1000

PROPOSED STAGE 2 PLAN


Raised Mollie Dive Field and Carpark under

New terrace to Aquatic + Fitness centre

New Piazza and connecting avenue


Extent of Stage 2 work show dashed

Legend

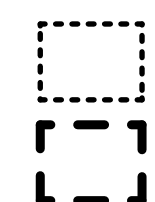

Extent of Overall works

Extent of stage works

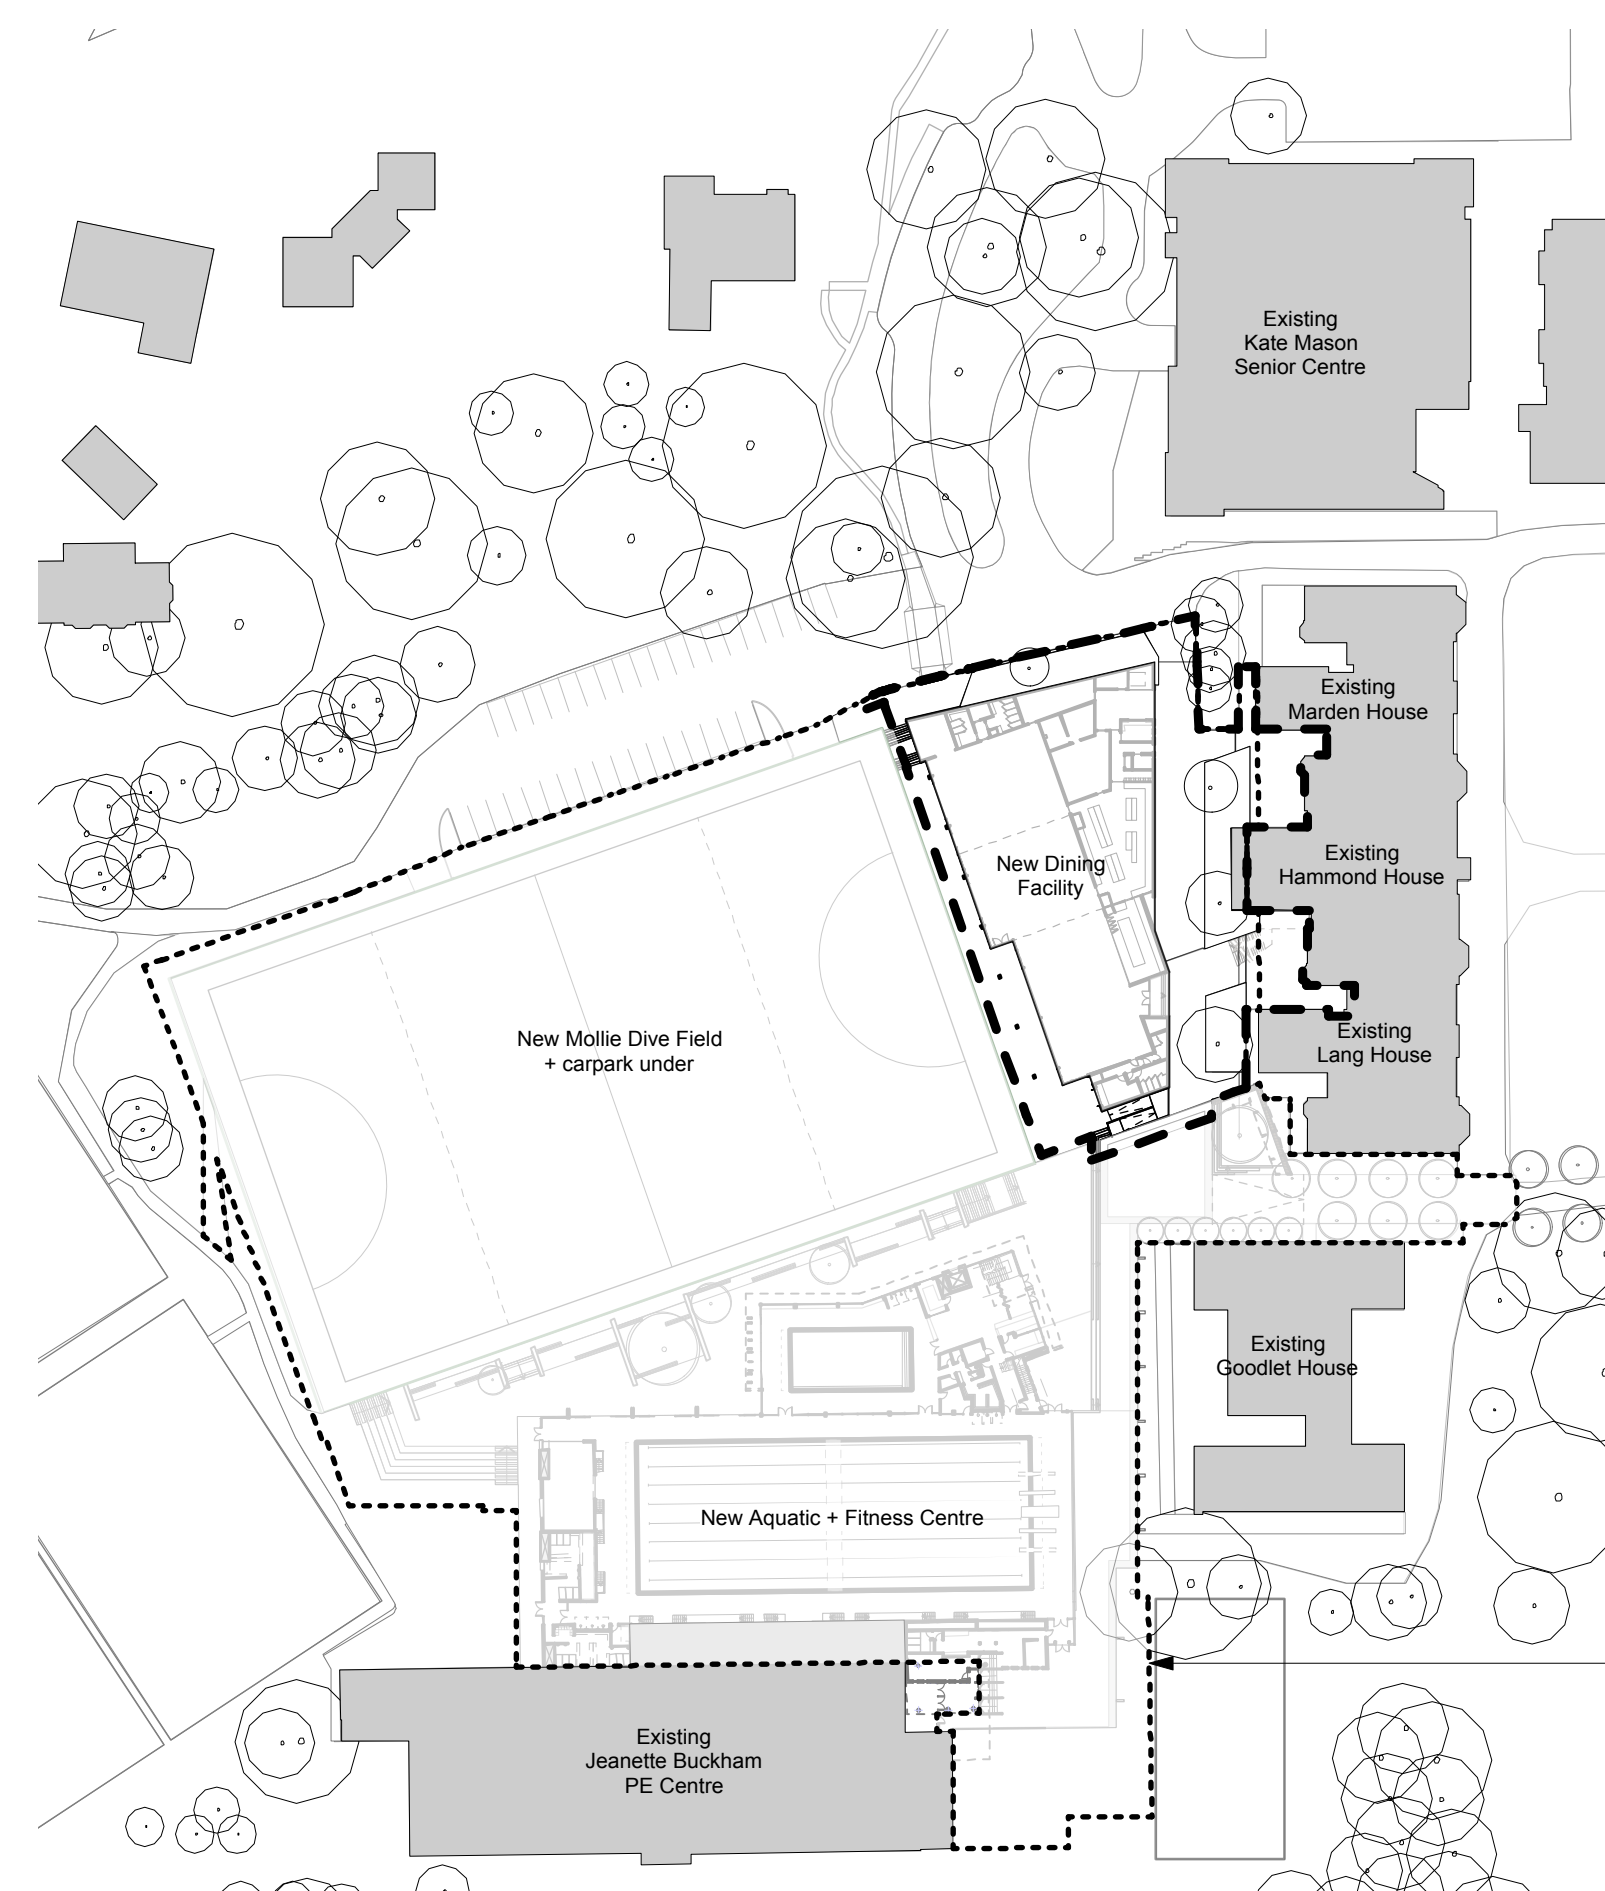

03 STAGE 3
PLC Masterplan
Scale 1 : 1000

PROPOSED STAGE 3 PLAN

New Dining Facility

New landscape and pavement works

Upgrade boarding courtyards

Upgrade service access way

Extent of overall works show dotted

Deletion of Stage 4

B	18/12/12	Amended Issue for DA
A	28/8/12	Issue for DA
ISSUE	DATE	REVISION
0 mm		50 mm 100

pmdl
ARCHITECTURE
INTERIORS
LANDSCAPE

www.pmdl.com.au

DO NOT SCALE FROM DRAWING. USE FIGURED DIMENSIONS ONLY. CHECK ALL DIMENSIONS ON SITE BEFORE ANY MANUFACTURE OR CONSTRUCTION.

PMDL Architecture + Design Pty Ltd
Avon Road 5117 Gleditsia 506
Peter Daddell 0134 Scott Lane 5745
Sydney
Phone: +61 2 8458 5500
Melbourne
Phone: +61 3 9427 8885
Hong Kong
Phone: +852 2 2836 6992

PROJECT PLC Masterplan Phase 2					
CLIENT Pymble Ladies' College					
DRAWINGS Overall Staging Plans					
CLIENT REF & CONTACT Avon Road, Pymble					
DATE Aug 2022	DRAWN SC	PROJECT# 2126	DWG# DA009	REVISION C	
SCALE 1:1000	CHKD				