


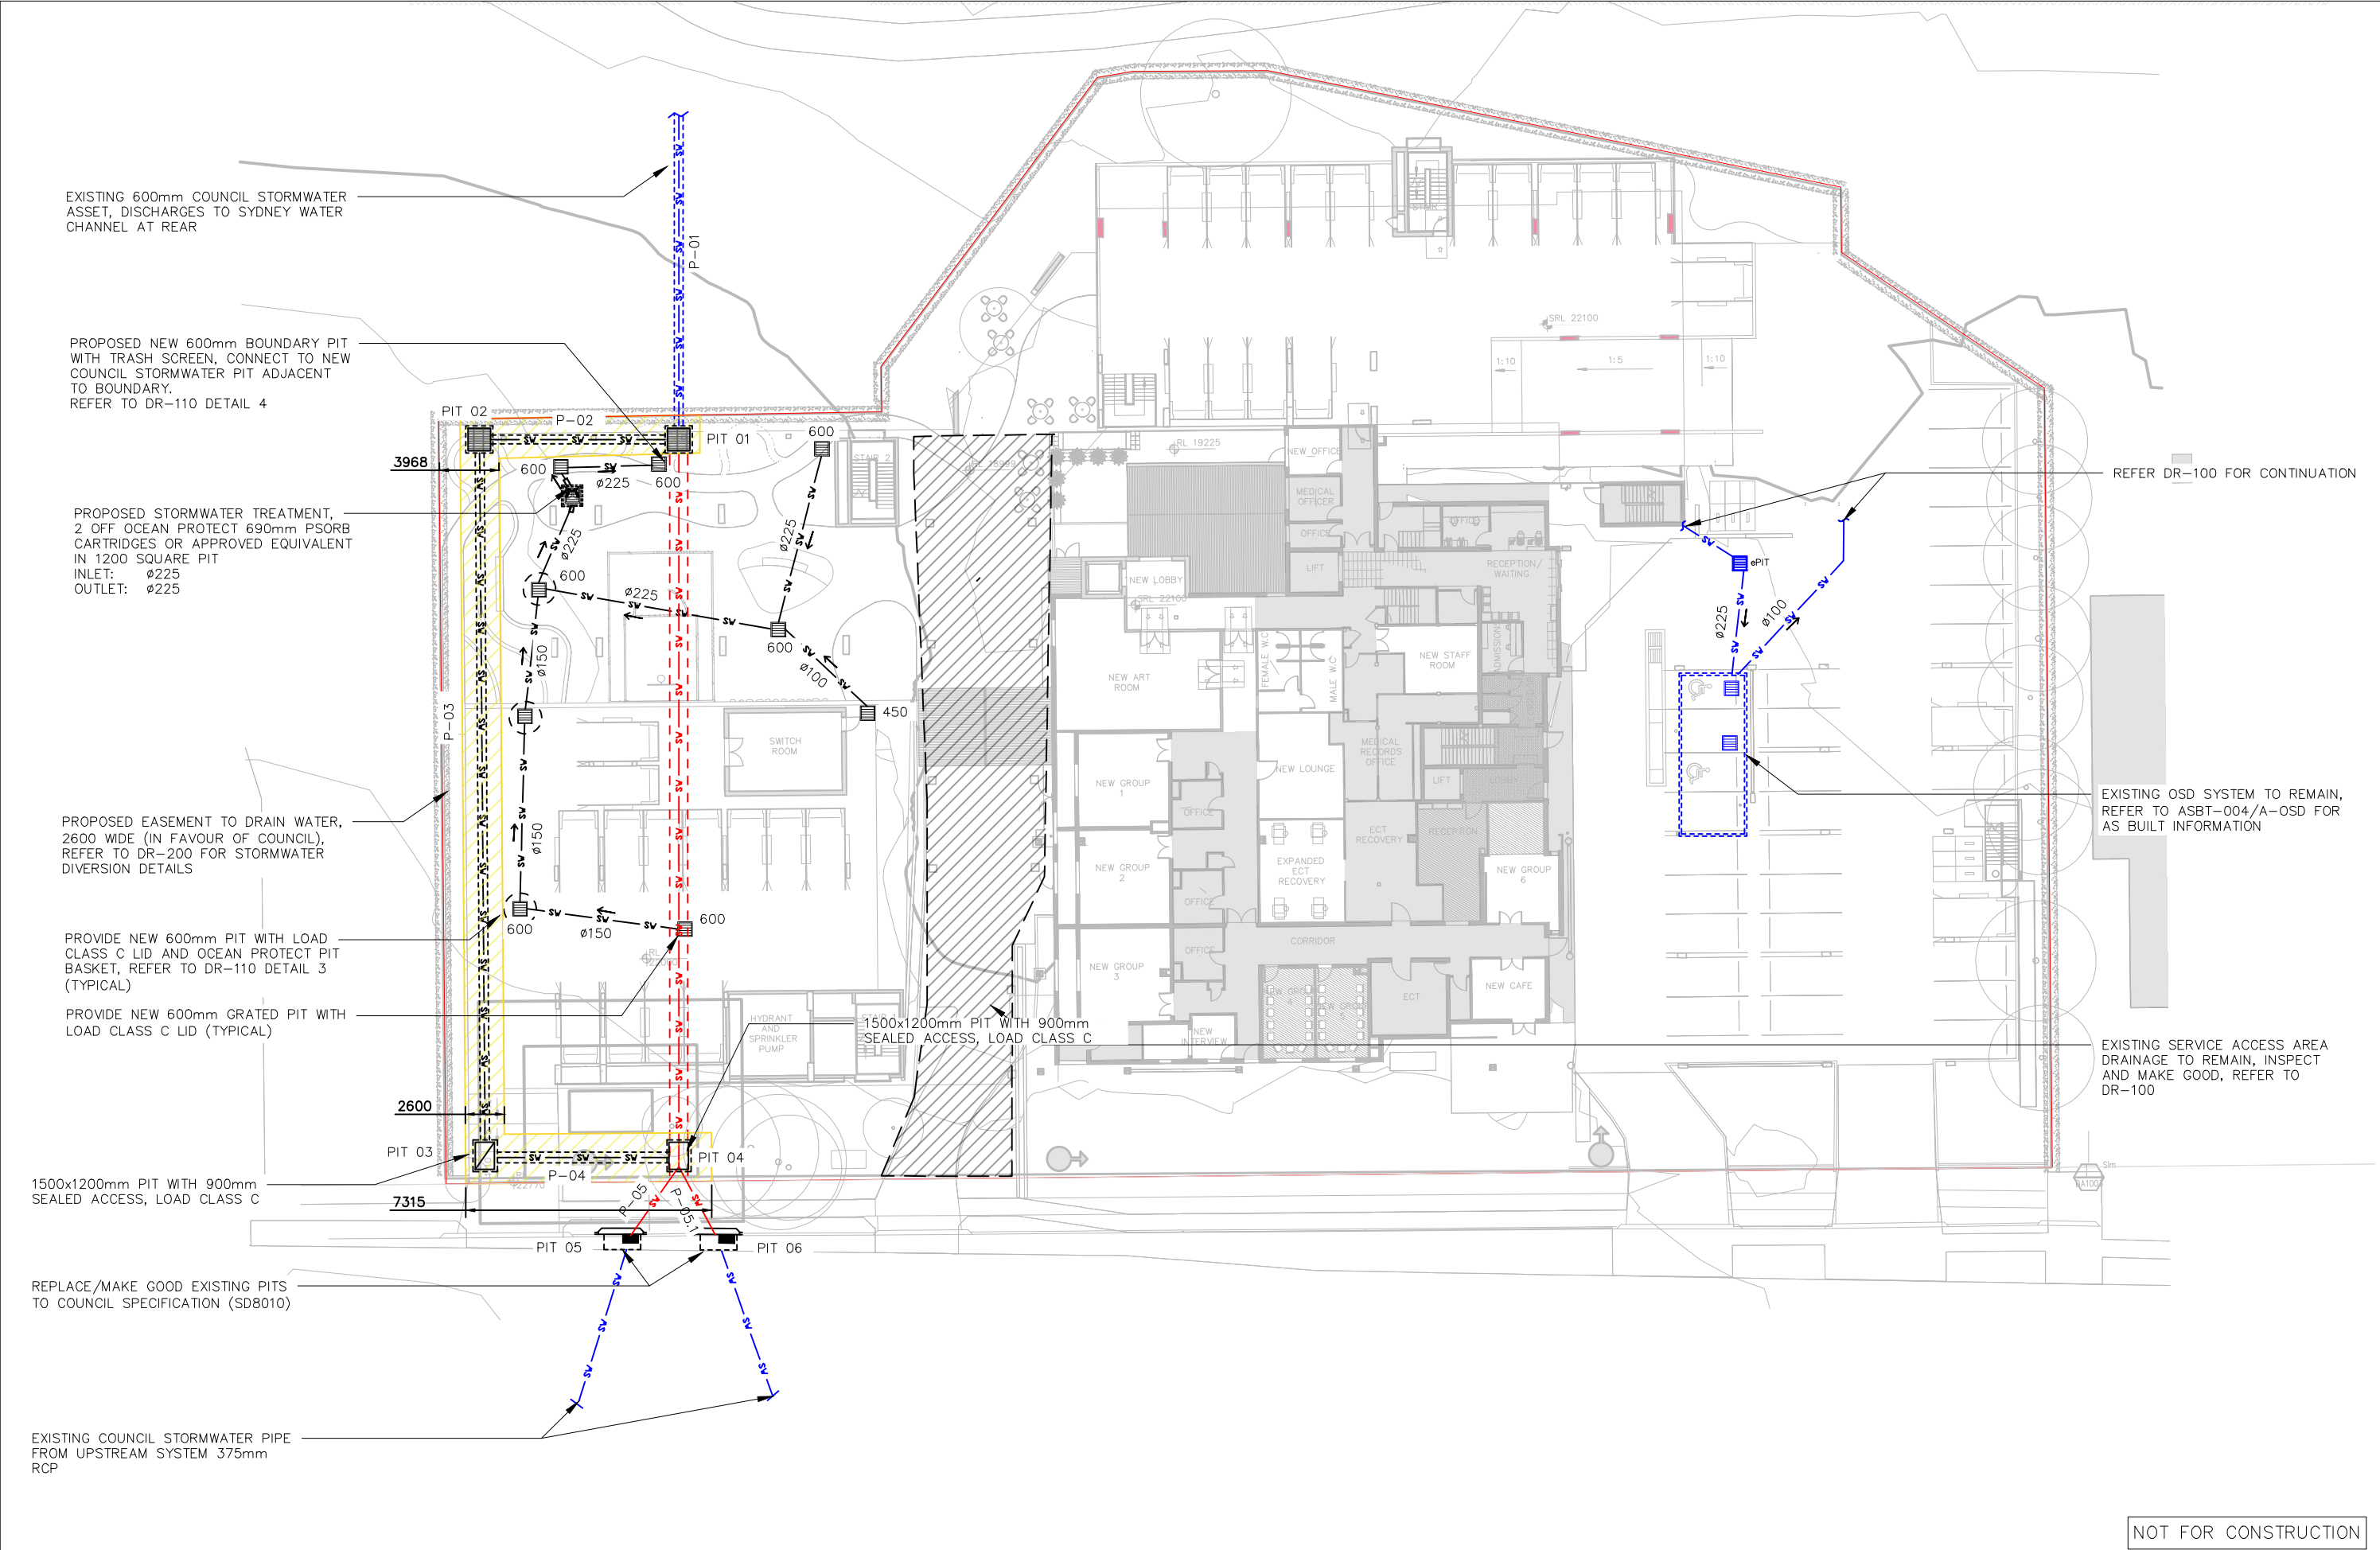

REVISIONS				This drawing is confidential and shall only be used for the purposes of this project.	
No.	BY	DATE	DESCRIPTION	APPD	
3	LES	20.10.2022	UPDATED ARCH. BACKGROUND	LES	
2	YYA	08.06.2022	UPDATE TO COUNCIL RFI	IRW	
1	LES	26.11.2021	REVISED EASEMENT LOCATION	SSD	
0	LES	01.11.2021	APPROVED FOR SUBMISSION	LES	
C	LES	22.10.2021	DRAFT FOR REVIEW	LES	
B	YYA	15.07.2021	DRAFT FOR REVIEW	LES	


Scale		DO NOT SCALE. ALL DIMENSIONS ARE IN MILLIMETRES UNLESS OTHERWISE SPECIFIED	
1:400			

THE SIGNING OF THIS TITLE BLOCK CONFIRMS THE DESIGN AND DRAFTING OF THIS PROJECT HAVE BEEN PREPARED AND CHECKED IN ACCORDANCE WITH THE STELLEN QUALITY ASSURANCE SYSTEM			
DESIGNED	LES	CHECKED	SSD
DRAWN	YYA	CHECKED	IRW
APPROVED	IRW	DATE	08.06.2022

**Stellen**

Stellen Consulting ABN 61 149 095 189

This design complies with: AS3500.3:2021	NORTHSIDE WEST CLINIC			
	PIPE LAYOUT - GROUND FLOOR			
	Size A3	Status APPROVED FOR SUBMISSION	Drwg No. DR-101	Rev. 3

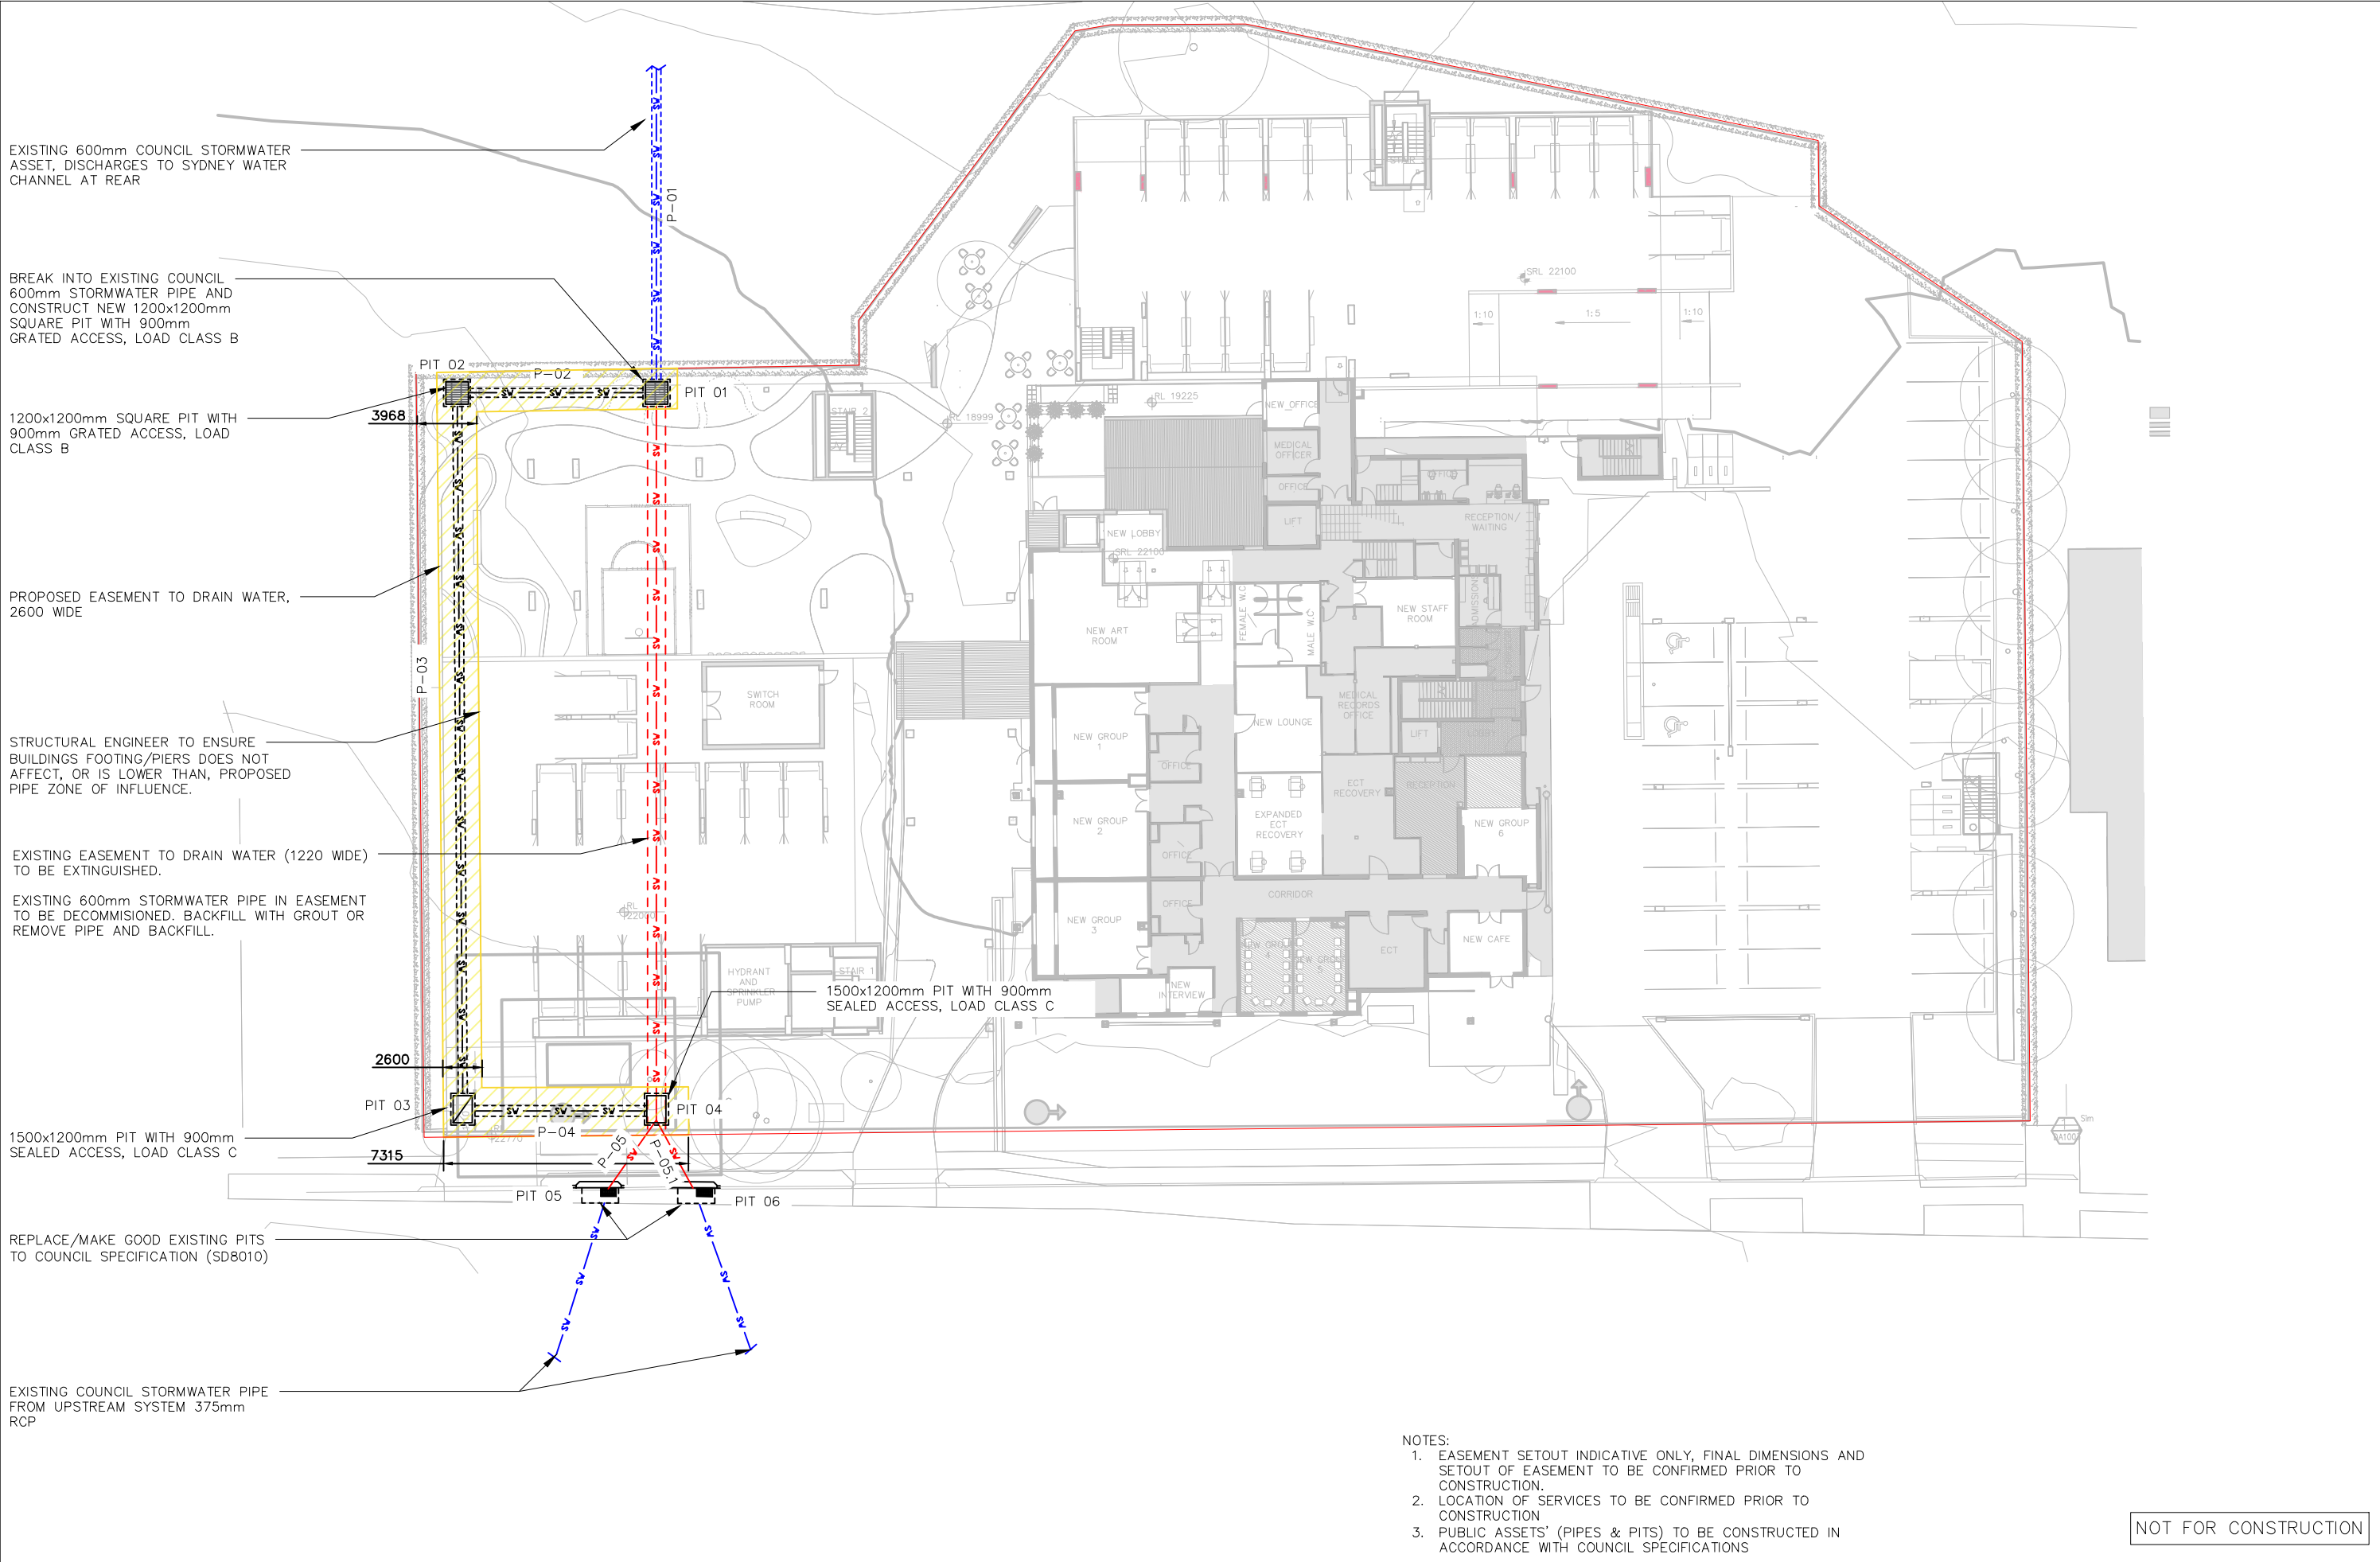

This drawing is confidential and shall only be used for the purposes of this project.					Scale 1:400 DO NOT SCALE. ALL DIMENSIONS ARE IN MILLIMETRES UNLESS OTHERWISE SPECIFIED	THE SIGNING OF THIS TITLE BLOCK CONFIRMS THE DESIGN AND DRAFTING OF THIS PROJECT HAVE BEEN PREPARED AND CHECKED IN ACCORDANCE WITH THE STELLEN QUALITY ASSURANCE SYSTEM				 Stellen Stellen Consulting ABN 61 149 095 189	This design complies with: AS3500.3:2021	NORTHSIDE WEST CLINIC								
REVISIONS	3	LES	20.10.2022	UPDATED ARCH. BACKGROUND		LES	DESIGNED	LES	CHECKED			SSD	STORMWATER DIVERSION							
	2	YYA	08.06.2022	UPDATE TO COUNCIL RFI		IRW	DRAWN	YYA	CHECKED			IRW								
	1	LES	26.11.2021	REVISED EASEMENT LOCATION		SSD	APPROVED	IRW	DATE			08.06.2022								
	0	LES	01.11.2021	APPROVED FOR SUBMISSION		LES	DO NOT SCALE. ALL DIMENSIONS ARE IN MILLIMETRES UNLESS OTHERWISE SPECIFIED													
	B	LES	15.07.2021	DRAFT FOR REVIEW		IRW														
A		LES	08.06.2021	ISSUED FOR QS	IRW					Size		Status		Drg No.		Rev.				
No.		BY	DATE	DESCRIPTION	APPD									A3	APPROVED FOR SUBMISSION		DR-200		3	