



ENDORSED MASTER CROSS SECTION
SCALE: 1 : 1000

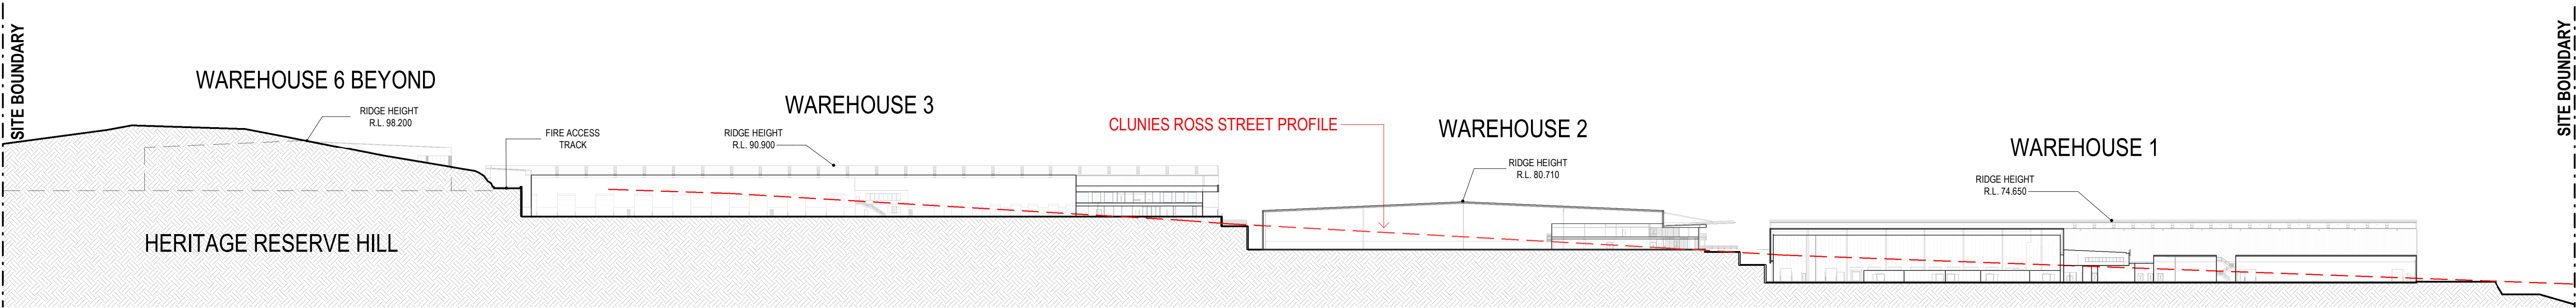

MASTER CROSS SECTION A-A
SCALE: 1 : 1000

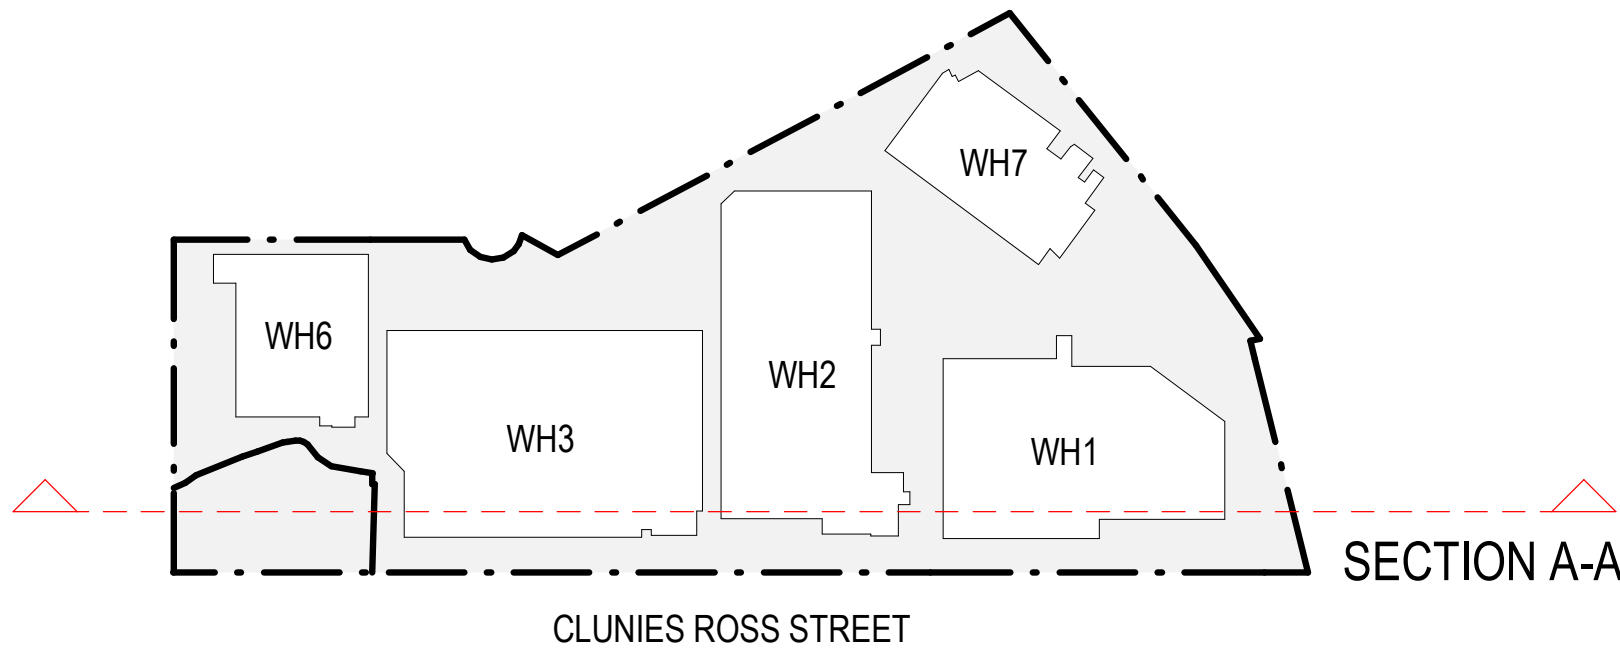

No.	DATE	REVISION	BY:	CHK:
E	21.10.2022	PLANNING COMMENTS	AS	JF

All areas indicated are indicative for design and planning purposes only and should not be used for any contractual reasons without verification by a licensed surveyor or further design development being completed.

Watson Young Architects P/L Melbourne | Perth | Sydney 03 9516 8555 ACN: 111398700
8 Gratlam Street Prahran VIC 3181 | e: info@watsonyoung.com.au | w: watsonyoung.com.au
© Watson Young Architects. This drawing is protected by copyright.

PROJECT:
GREYSTANES INDUSTRIAL PARK
CLUNIES ROSS STREET, GREYSTANES
NSW

TITLE:
MASTER CROSS SECTION



DATE: JANUARY, 2022
DRAWN BY: AS
SCALE: As indicated @ A1

JOB NO:	22058
DRAWING NO:	DA101
REVISION:	E

