

TELOPEA URBAN RENEWAL
STAGE 1A-1 PUBLIC DOMAIN LANDSCAPE WORKS
DEVELOPMENT APPLICATION



DRAWING INDEX


DRAWING No.	STAGE CODE	DRAWING TITLE
GENERAL		
HSL_S1A-1_L_0001	1A-1	COVER SHEET & DRAWING INDEX
HSL_S1A-1_L_0002	1A-1	DRAWING LEGEND
HSL_S1A-1_L_0003	1A-1	PLANTING SCHEUDLE
HSL_S1A-1_L_0004	1A-1	MATERIALS SCHEDULE
SITE PLAN		
HSL_S1A-1_L_0101	1A-1	SITE PLAN
GENERAL ARRANGEMENT PLANS		
HSL_S1A-1_L_1101	1A-1	GENERAL ARRANGEMENT TILE 1
HSL_S1A-1_L_1102	1A-1	GENERAL ARRANGEMENT TILE 2
HSL_S1A-1_L_1103	1A-1	GENERAL ARRANGEMENT TILE 3
HSL_S1A-1_L_1104	1A-1	GENERAL ARRANGEMENT TILE 4
SECTIONS		
HSL_S1A-1_L_3001	1A-1	SECTIONS
HSL_S1A-1_L_3002	1A-1	SECTIONS
DESIGN REPORT		
STAGE 1A PUBLIC DOMAIN & LANDSCAPE DESIGN REPORT		

H


CONSULTANT

Hassell LTD ABN 24 007 711 435
Level2, Pier 8/9 23 Hickson Rd
Sydney NSW 2000 Australia
T +61 2 9101 2000
F +61 2 9101 2100
sydney@hassellstudio.com
Nominated Architects NSW:
Tony Grist 5350
Glenn Scott 6942
Ross de la Motte 7398

REFERENCE

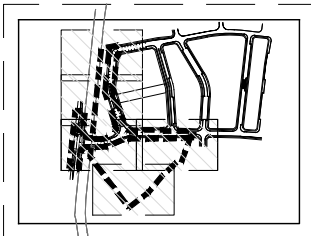

NORTH

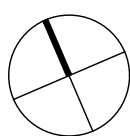

NOTES

- Do not scale drawing. Written dimensions govern
- All dimensions are in millimeters unless noted otherwise
- All dimensions shall be verified on site before proceeding with the work. Hassell shall be notified in writing of any discrepancies.
- This drawing must be read in conjunction with all relevant contracts, specifications and drawings.
This drawing is an uncontrolled copy. Unless noted otherwise
© Copyright of this drawing is vested in Hassell Ltd.

REV DESCRIPTION

F	FINAL
E	FINAL
D	FOR INFORMATION
C	DRAFT FOR REVIEW
B	DRAFT FOR REVIEW
A	DRAFT FOR REVIEW

DATE

09 07 2021
16 02 2021
11 08 2020
30 07 2020
24 07 2020
09 07 2020

CLIENT

FRASERS PROPERTY AUSTRALIA

PROJECT

TELOPEA URBAN RENEWAL
STAGE 1A DEVELOPMENT APPLICATION
TELOPEA, NSW, 2117

STATUS

DRAFT FOR INFORMATION

DRAWING TITLE
COVER SHEET

REVIEWED
GD

SCALE @ A1
0.010490

APPROVED
DT

PROJECT NO.
013595

DRAWING NO.
HSL_S1A-1_L_0001

REV NO.
F

DRAWING LEGEND

SITE

CODE	SYMBOL	
-		TELOPEA CONCEPT PLAN PROJECT BOUNDARY
-		STAGE 1A-1 SITE BOUNDARY
-		ROAD RESERVE BOUNDARY
-		INDICATIVE EXISTING LEVEL. REFER TO CIVIL ENGINEERS DRAWINGS
-		INDICATIVE FINISHED LEVEL. REFER TO ARCHITECTURAL DRAWINGS
-		INDICATIVE RELATIVE LEVEL. REFER TO CIVIL ENGINEERS DRAWINGS
-		TOP OF WALL BOTTOM OF WALL

WALLS

SYMBOL	DESCRIPTION
	WALL TYPE 02 - OPEN SPACE IN-SITU CONCRETE RETAINING
	GARDEN BED EDGING
	PRAM RAMP TO CIVIL ENGINEER DETAIL

PV - HARDWORKS

CODE	SYMBOL	
PV01		PAVING TYPE 01 - PUBLIC LINKS STONE PAVING
PV08		PLAYGROUND SOFTFALL
PV10		PAVING TYPE 01 STONE PAVING - STATION PLAZA
PV10		PAVING TYPE 01 STONE PAVING - STATION PLAZA WITH ETCHING
PV11		PAVING TYPE 11 STONE PAVING - FOOTPATH
PV13		PAVING TYPE 13 STONE PAVING - TRAFFICABLE

TR-TREES

CODE	SYMBOL	DESCRIPTION
TREX		EXISTING TREE TO BE RETAINED
TR01		PROPOSED TREE 1000LTR
TR02		PROPOSED TREE 750LTR
TR03		PROPOSED TREE 400LTR

PL - SOFTWORKS

CODE	SYMBOL	
PL01A		PLANTING MIX 01A STREET TYPE A - STURT STREET
PL01B		PLANTING MIX 01B STREET TYPE B - SHORTLAND
PL02		PLANTING MIX 02 LIGHT RAIL PLAZA
PV07		DECOMPOSED GRANITE
PL08		TURF

FN - FURNITURE, FIXTURES AND LIGHTING

CODE	SYMBOL	
LI01		STREET LIGHT (INDICATIVE LOCATION ONLY)
FN01		POLE TOP LIGHT
FN03		SEAT WITH BACKREST & ARMREST (PROPRIETARY ITEM)
FN06		BICYCLE HOOP (PROPRIETARY ITEM)
FN07		BIN GENERAL WASTE (PROPRIETARY ITEM)
FN09		BUS SHELTER (PROPRIETARY ITEM)
FN10		SEAT WITH BACKREST & ARMREST (CUSTOMIZED PROPRIETARY ITEM)
FN11		SUN BENCH WITH BACKREST (PROPRIETARY ITEM)
FN13		DRINKING FOUNTAIN WHEELCHAIR ACCESSIBLE WITH DOG BOWL (PROPRIETARY ITEM)
FN14		SUN BENCH WITH BACKREST (CUSTOMIZED PROPRIETARY ITEM)
FN15		SHADE STRUCTURE (CUSTOMIZED PROPRIETARY ITEM)
FN16		PICNIC TABLE AND CHAIRS (CUSTOMIZED PROPRIETARY ITEM)
FN17		RAISED BRICK PLANTERS (COMMUNITY GARDEN PLOTS)
PE06		OUTDOOR BARBECUE (PROPRIETARY ITEM)

PE - PLAYGROUND EQUIPMENT

CODE	SYMBOL	
PE01		SPRINGER
PE02		SLIDE WITH TURRET & LADDER
PE03		PARKOUR BALANCE BEAMS
PE04		SEESAW 4 PERSON
PE04		SHADE CANOPY & ELEVATED PLAY
PE05		WATER LILIES BALANCE POSTS
PE07		HAMMOCK SWING
PE08		PLAY FENCE
PE09		SPINNER
PE10		TABLE TENNIS SET
PE11		CHESS TABLE AND SEAT
PE12		BASKETBALL HOOP & HALFCOURT LINEMARKING

NOTE: PLAYGROUND DESIGN IS INDICATIVE ONLY AND SUBJECT TO DESIGN DEVELOPMENT IN COLLABORATION WITH NOMINATED FIRST NATIONS DESIGN COLLABORATOR.

DRAWING NOTES


- DRAWINGS SHOW DESIGN INTENT AND ARE SUBJECT TO FUTURE DETAIL
- DRAWINGS ARE TO BE READ IN CONJUNCTION WITH ENGINEER AND ARCHITECTURAL DRAWINGS
- ALL LEVELS PROVIDED ARE INDICATIVE ONLY AND ARE SUBJECT TO FUTURE DESIGN

H


CONSULTANT

Hassell LTD ABN 24 007 711 435
Level2, Pier 8/8.23 Hickson Rd
Sydney NSW 2000 Australia
T +61 2 9101 2000
F +61 2 9101 2100
sydney@hassellstudio.com
Nominated Architects NSW:
Tony Grist 5350
Glenn Scott 6842
Ross de la Motte 7398

REFERENCE

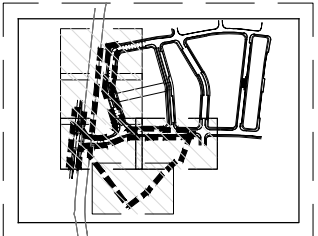

NORTH

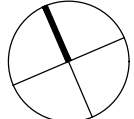

NOTES

- Do not scale drawing. Written dimensions govern
 - All dimensions are in millimeters unless noted otherwise
 - All dimensions shall be verified on site before proceeding with the work. Hassell shall be notified in writing of any discrepancies.
 - This drawing must be read in conjunction with all relevant contracts, specifications and drawings
- This drawing is an uncontrolled copy. Unless noted otherwise
© Copyright of this drawing is vested in Hassell Ltd.

REV DESCRIPTION

I	FINAL
H	FINAL

DATE

11 09 2023
27 07 2023

CLIENT

FRASERS PROPERTY AUSTRALIA

PROJECT

TELOPEA URBAN RENEWAL
STAGE 1A DEVELOPMENT APPLICATION
TELOPEA, NSW, 2117

STATUS

DRAFT FOR INFORMATION

DRAWING TITLE
DRAWING LEGEND

REVIEWED
GD

SCALE @ A1
0.010490

APPROVED
DT

PROJECT NO.
013595

DRAWING NO.
HSL_S1A-1_L_0002

REV NO.
I

PLANTING SCHEDULE

TREES

BOTANIC NAME	COMMON NAME	POT SIZE (ltr)
STREETS		
Callistemon salignus	Bottlebrush	400/750
Eucalyptus reticulatus 'Prima Donna'	Blueberry Ash	400/750
Eucalyptus saligna	Sydney Blue Gum	400/750
Waterhousia floribunda 'Amaroo'	Lilly Pilly	400/750
Lophostemon confertus	Brush Box	400/750
Tristaniopsis laurina	Water Gum	400/750
Corymbia citriodora 'Scentuous'	Lemon-scented Gum	400/750
Syncarpia glomulifera	Turpentine	400/750
LIGHT RAIL PLAZA		
Angophora costata	Sydney Red Gum	400/ 750
Eucalyptus saligna	Sydney Blue Gum	400/ 750
Eucalyptus punctata	Grey Gum	400/ 750
Syncarpia glomulifera	Turpentine	400/ 750
Eucalyptus grandis	Flooded Gum	400/ 750
Corymbia citriodora 'Scentuous'	Lemon-scented Gum	400/ 750
Laurus nobilis	Bay Tree	400/ 750
Corymbia ficifolia fairy floss	Red Flowering Gum	400/ 750

GROUNDCOVERS

BOTANIC NAME	COMMON NAME	POT SIZE (mm)
PLANTING MIX 01 A & B - STREETS		
Dianella caerulea 'Cassa Blue'	Blue flax-lily	200
Dianella revoluta 'Little Rev'	Blueberry lily	200
Grevillea x Gaudichaudil	Prostrate Grevillea	200
Liriope muscari 'Amethyst'	Big blue lilyturf	200
Liriope muscari 'Isabella'	Big blue lilyturf	200
Liriope spicata	Creeping liriope	200
Lomandra longifolia 'Verday'	Basket Grass	200
Lomandra confertifolia 'Wingarra'	Mat-rush	200
Lomandra longifolia 'Tanika'	Basket Grass	200
Lomandra longifolia 'Katrinus'	Basket Grass	200
Myoporum parvifolium 'Yareena'	Creeping boobialla	140
Ophiopogon japonicus	Mondo Grass	140
Poa labillardieri	Common tussock-grass	200
Pratia pedunculata	Trailing Pratia	140
Trachelospermum jasminoides	Star Jasmine	200
PLANTING MIX 02 - LIGHT RAIL PLAZA		
Libertia paniculata 'Flag Grass'	Grass Flag Plant	200
Conostylis 'Silver Sunrise'	Cotton Heads	200
Festuca Glauca	Blue Mountain Grass	200
Miscanthus Sinesis	Male partus	200
Panicum virgatum shenandoah	Switch grass	200
Poa labillardierei	Tussock grass	200
Calamagrostis acutiflor	Karl foerster grass	200
Pachystegiainsignis	Rock Daisy	200
Kniphofia sarmentosa	Red hot pocker	200
Austromyrtus	Copper tops	200
Festuca glauca	Blue fescue	200
Stipa Gigantic	Golden Oats	200
Miscanthus sinesis	Japanese Silver Grass	200
Phlomis fruticosa 'Amazone'	Sage	200
Meeboldina	Velvet Rush	200
Sedum 'Autumn Joy'	Sedum	200
Acanthus Mollis	Oyster Plant	200
Pycnosorus globosus	Billy Buttons	200
Veronicastrum birginicum 'Diane'		200
Dichondra repens	Kidney mat	200
Allegheny stonecrop	Sedum	200
Acacia 'Limelight'	River Wattle	200
PLANTING MIX 07 - COMMUNITY PAVILION		
Austromyrtus	Copper tops	150
Clematis napautensis	Old man's beard	150
Carpobrotus glauca	Pig face	150
Senecio vitalis	Bush Blue pickle	150
Sedum 'Autumn Joy'	Sedum	150
Festuca Glauca 'Blue Mountain grass'	Fescue	150
Callistemon 'Pink alma'	Bottlebrush	150
Miscanthus sinesis	Japanese silver grass	150
Raphiolepis indica	Snow maiden	150
Clematis aristata	Traveller's Joy	150
Myoporum parvifolium	Creeping boobialla	150
Gazania Silver Leaf	Coastal gazania	150
Lomandra fluviatilis 'Shara'	Mat Rush	150
Trachelospermum asiaticum	Asiatic jasmine	150
Casuarina glauca Cousin It	Swamp Oak	150
Echinacea purpurea 'Razzmatazz'	Echinacea	150


PLANT PALETTE IS INDICATIVE ONLY AND SUBJECT TO CHANGE

H


CONSULTANT

Hassell LTD ABN 24 007 711 435
Level2, Pier 8/9/23 Hickson Rd
Sydney NSW 2000 Australia
T +61 2 9101 2000
F +61 2 9101 2100
sydney@hassellstudio.com
Nominated Architects NSW:
Tony Grist 5350
Glenn Scott 6842
Ross de la Motte 7398

REFERENCE

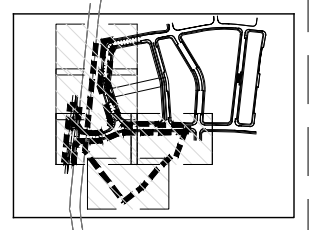

NORTH

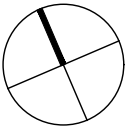

NOTES

- Do not scale drawing. Written dimensions govern
- All dimensions are in millimeters unless noted otherwise
- All dimensions shall be verified on site before proceeding with the work. Hassell shall be notified in writing of any discrepancies.
- This drawing must be read in conjunction with all relevant contracts, specifications and drawings
This drawing is an uncontrolled copy. Unless noted otherwise
© Copyright of this drawing is vested in Hassell Ltd.

REV DESCRIPTION

F	FINAL
E	FINAL
D	FOR INFORMATION
C	DRAFT FOR REVIEW
B	DRAFT FOR REVIEW
A	DRAFT FOR REVIEW

DATE

09 07 2021
16 02 2021
11 08 2020
30 07 2020
24 07 2020
09 07 2020

CLIENT

FRASERS PROPERTY AUSTRALIA

PROJECT

TELOPEA URBAN RENEWAL
STAGE 1A DEVELOPMENT APPLICATION
TELOPEA, NSW, 2117

STATUS

DRAFT FOR INFORMATION

DRAWING TITLE

MATERIALS SCHEDULE

REVIEWED

GD

APPROVED

DT

DRAWING NO.
HSL_S1A-1_L_0004

SCALE @ A1
0.010490

PROJECT NO.
013595

REV NO.
F

MATERIALS SCHEDULE


WA - WALLS

WA01



DESCRIPTION	RETAINING WALL
MATERIAL	FACED STONE
LOCATION	ADDERTON ROAD LINK


WA02

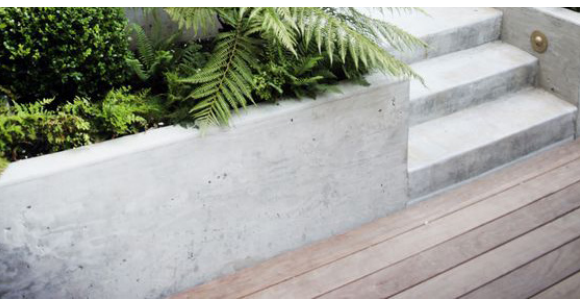

DESCRIPTION	RETAINING WALL
MATERIAL	IN-SITU CONCRETE
LOCATION	COMMUNAL & NEIGHBOURHOOD SPACES


PV - PAVEMENTS

PV08

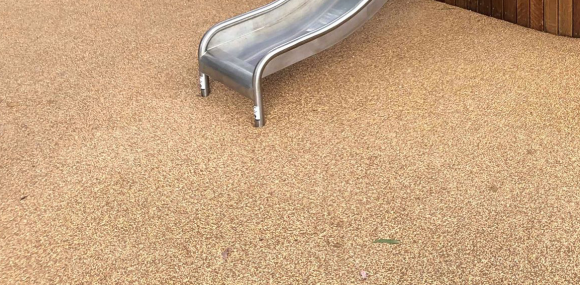

DESCRIPTION	SOFTFALL
MATERIAL	TAN RUBBER SOFTFALL
LOCATION	NEIGHBOURHOOD PARK

PV10

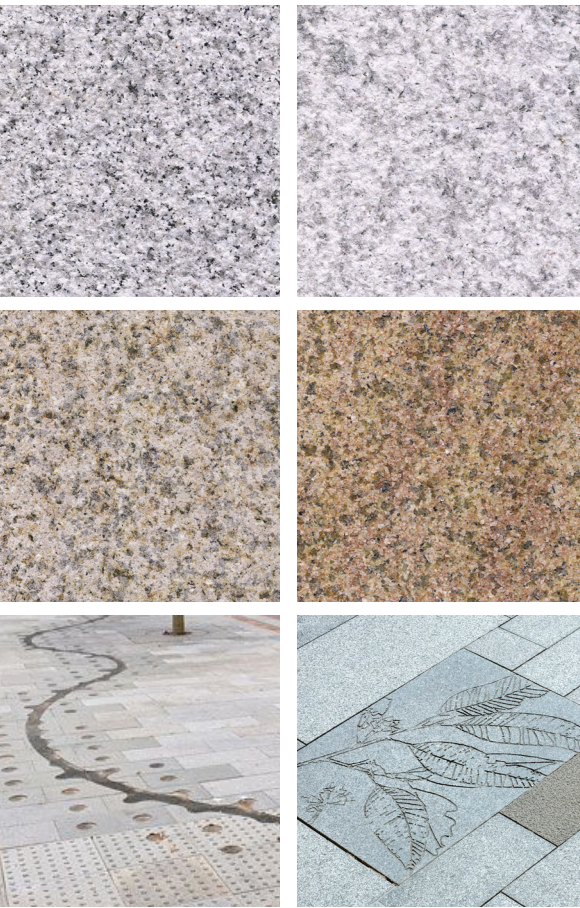

DESCRIPTION	STONE PAVING (2m)
MATERIAL	GRANITE
LOCATION	PUBLIC CIRCULATION LINKS
NOTES	SHADES BETWEEN TAN & GREY WHITES ETCHING REFERENCE IMAGES INDICATE DESIGN INTENT

PV11



DESCRIPTION	STONE PAVING (1.5m)
MATERIAL	GRANITE
LOCATION	RESIDENTIAL CIRCULATION LINKS


PV13



DESCRIPTION	PORPHYRY SET SEALED
MATERIAL	GRANITE
LOCATION	LOBBY/ MEWS

FN - FURNITURE, FIXTURES & LIGHTING

FN01

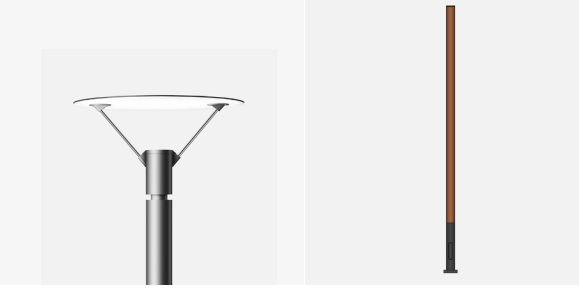


DESCRIPTION	IN-DIRECT POLE-TOP LUMINAIRE
MATERIAL	TIMBER POST/ BRASS TOP
LOCATION	PUBLIC DOMAIN

FN03



DESCRIPTION	SEAT WITH BACKREST & ARMREST
MATERIAL	TIMBER & HYDRO CIRCAL RECYCLED ALUMINIUM
LOCATION	PUBLIC DOMAIN
NOTES	STREET FURNITURE AUSTRALIA 'LINEAR RANGE' PROPRIETARY ITEM. FINAL SELECTION TO BE REVIEWED AND APPROVED BY CITY OF PARRAMATTA.

FN06

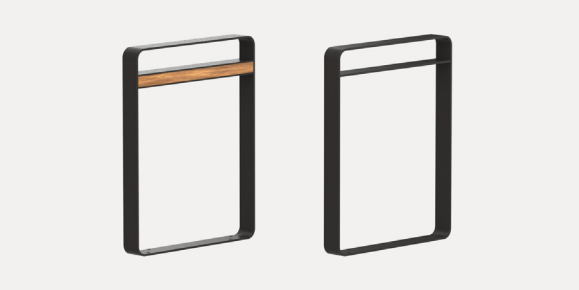

DESCRIPTION	BICYCLE HOOP
MATERIAL	HYDRO CIRCAL RECYCLED ALUMINIUM
LOCATION	PUBLIC DOMAIN
NOTES	STREET FURNITURE AUSTRALIA 'LINEAR RANGE' PROPRIETARY ITEM. FINAL SELECTION TO BE REVIEWED AND APPROVED BY CITY OF PARRAMATTA.

FN07




DESCRIPTION	PROPRIETARY BIN
MATERIAL	STAINLESS STEEL
LOCATION	PUBLIC DOMAIN
NOTES	STREET FURNITURE AUSTRALIA 'LINEAR RANGE' PROPRIETARY ITEM. FINAL SELECTION TO BE REVIEWED AND APPROVED BY CITY OF PARRAMATTA.

FN09



DESCRIPTION	PROPRIETARY BUS SHELTER
MATERIAL	
LOCATION	STREETSCAPE
NOTES	PROPRIETARY ITEM. FINAL SELECTION TO BE REVIEWED AND APPROVED BY CITY OF PARRAMATTA.

FN10

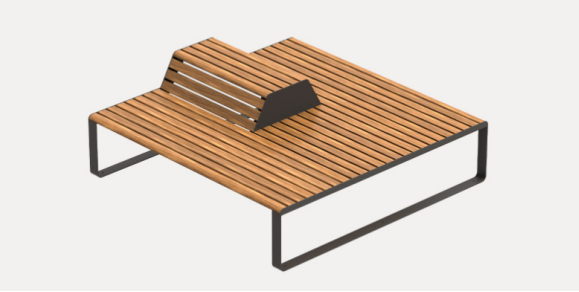

DESCRIPTION	CURVED SEAT WITH BACKREST & ARMREST
MATERIAL	TIMBER & HYDRO CIRCAL RECYCLED ALUMINIUM
LOCATION	NEIGHBOURHOOD PARK
NOTES	STREET FURNITURE AUSTRALIA 'LINEAR RANGE' PROPRIETARY ITEM. FINAL SELECTION TO BE REVIEWED AND APPROVED BY CITY OF PARRAMATTA.

FN11/ 14



DESCRIPTION	SUN BENCH WITH BACKREST
MATERIAL	TIMBER & HYDRO CIRCAL RECYCLED ALUMINIUM
LOCATION	PUBLIC DOMAIN
NOTES	STREET FURNITURE AUSTRALIA 'LINEAR RANGE' PROPRIETARY ITEM. FINAL SELECTION TO BE REVIEWED AND APPROVED BY CITY OF PARRAMATTA.

FN13



DESCRIPTION	DRINKING FOUNTAIN
MATERIAL	
LOCATION	PUBLIC DOMAIN
NOTES	DRINKING FOUNTAIN INCLUDES BOTTLE REFILL, DOG WATER BOWL AND INFORMATION PLAQUES

FN - FURNITURE, FIXTURES & LIGHTING

FN15



DESCRIPTION	PICNIC SHELTER CUSTOMISED
MATERIAL	HARDWOOD BATTENS, GALVANISE POWDER COAT FRAME
LOCATION	PUBLIC DOMAIN
NOTES	

FN16



DESCRIPTION	PICNIC TABLE SETTING
MATERIAL	TIMBER & POWDER COATED ALUMINIUM
LOCATION	PUBLIC DOMAIN
NOTES	STREET FURNITURE AUSTRALIA 'LINEAR RANGE' PROPRIETARY ITEM. FINAL SELECTION TO BE REVIEWED AND APPROVED BY CITY OF PARRAMATTA.

FN17



DESCRIPTION	RAISED PLANTER
MATERIAL	BRICK
LOCATION	PUBLIC DOMAIN COMMUNITY GARDEN
NOTES	

PE - PLAYGROUND EQUIPMENT

NOTE. THE PLAYGROUND DESIGN IS INDICATIVE ONLY AND SUBJECT TO DESIGN DEVELOPMENT IN COLLABORATION WITH
NOMINATED FIRST NATIONS DESIGN COLLABORATOR.

PE01



DESCRIPTION	SINGLE SPRINGER
MATERIAL	HOT-DIP GALVANISED STEEL POWDERCOATED
LOCATION	PUBLIC DOMAIN
NOTES	SUITABLE FOR 3+ YEARS

PE02



DESCRIPTION	ELEVATED PLAY - SLIDE, NETS & PLATFORMS
MATERIAL	
LOCATION	PUBLIC DOMAIN

PE03



DESCRIPTION	PARKOUR BALANCE BEAMS
MATERIAL	HOT-DIP GALVANISED STEEL POWDERCOATED
LOCATION	PUBLIC DOMAIN
NOTES	SUITABLE FOR 4+ YEARS


PE04



DESCRIPTION	CUSTOM SHADE CANOPY
MATERIAL	-
LOCATION	PUBLIC DOMAIN
NOTES	

PE - PLAYGROUND EQUIPMENT

PE5

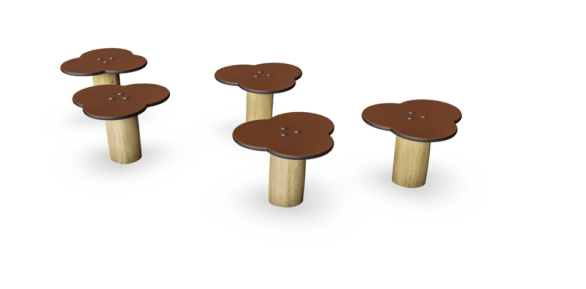

DESCRIPTION	WATER LILIES BALANCE POST
MATERIAL	HOT-DIP GALVANISED STEEL POWDERCOATED
LOCATION	NEIGHBOURHOOD PARK/ PUBLIC DOMAIN
NOTES	SUITABLE FOR 3+ YEARS

PE06




DESCRIPTION	OUTDOOR BARBECUE
MATERIAL	STAINLESS STEEL
LOCATION	COMMUNAL OPEN SPACE
NOTES	DESIGNED FOR EXTERNAL USE

PE07



DESCRIPTION	OUTDOOR BARBECUE
MATERIAL	STAINLESS STEEL
LOCATION	COMMUNAL OPEN SPACE
NOTES	DESIGNED FOR EXTERNAL USE

PE08

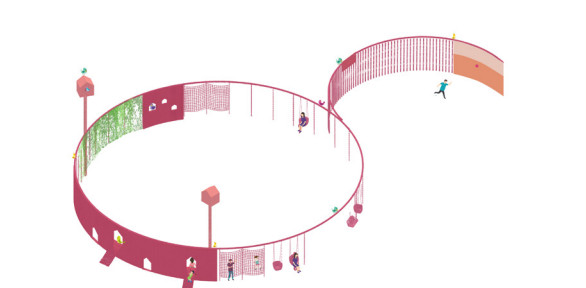


DESCRIPTION	VERTICAL PLAY AND FENCING CUSTOM
MATERIAL	-
LOCATION	PUBLIC DOMAIN
NOTES	

PE09



DESCRIPTION	SPINNER
MATERIAL	HOT-DIP GALVANISED STEEL POWDERCOATED
LOCATION	PUBLIC DOMAIN
NOTES	

PE10

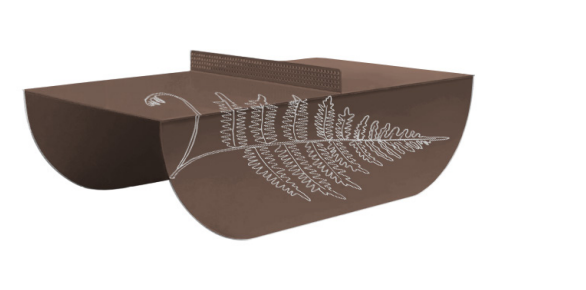

DESCRIPTION	TABLE TENNIS TABLE
MATERIAL	GALVANISED STEEL POWDERCOATED INC. NET
LOCATION	PUBLIC DOMAIN
NOTES	

PE11



DESCRIPTION	CHESS TABLE & CHAIR SETTING
MATERIAL	TIMBER & HYDRO CIRCAL RECYCLED ALUMINIUM
LOCATION	PUBLIC DOMAIN
NOTES	STREET FURNITURE AUSTRALIA 'LINEAR RANGE' PROPRIETARY ITEM. FINAL SELECTION TO BE REVIEWED AND APPROVED BY CITY OF PARRAMATTA.


MATERIALS PALETTE IS INDICATIVE ONLY AND SUBJECT TO CHANGE

H


CONSULTANT

Hassell LTD ABN 24 007 711 435
Level2, Pier 8/9,23 Hickson Rd
Sydney NSW 2000 Australia
T +61 2 9101 2000
F +61 2 9101 2100
sydney@hassellstudio.com
Nominated Architects NSW:
Tony Grist 5350
Glenn Scott 6842
Ross de la Motte 7398

REFERENCE

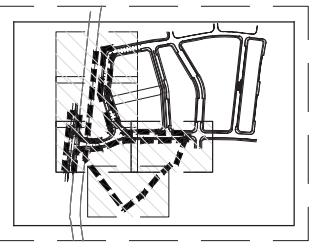

NORTH

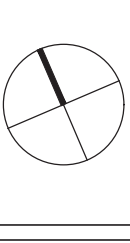

NOTES

- Do not scale drawing. Written dimensions govern
 - All dimensions are in millimeters unless noted otherwise
 - All dimensions shall be verified on site before proceeding with the work. Hassell shall be notified in writing of any discrepancies.
 - This drawing must be read in conjunction with all relevant contracts, specifications and drawings
- This drawing is an uncontrolled copy. Unless noted otherwise
© Copyright of this drawing is vested in Hassell Ltd.

REV DESCRIPTION

G	FINAL
F	FINAL
E	FINAL
D	FOR INFORMATION
C	DRAFT FOR REVIEW
B	DRAFT FOR REVIEW
A	DRAFT FOR REVIEW

DATE

07 03 2022
09 07 2021
16 02 2021
11 08 2020
30 07 2020
24 07 2020
09 07 2020

CLIENT
FRASERS PROPERTY AUSTRALIA

PROJECT
TELOPEA URBAN RENEWAL
STAGE 1A DEVELOPMENT APPLICATION
TELOPEA, NSW, 2117

STATUS
DRAFT FOR INFORMATION

DRAWING TITLE
MATERIALS SCHEDULE

REVIEWED
GD



SCALE @ A1
0.010490

APPROVED
DT

PROJECT NO.
013595

DRAWING NO.
HSL_S1A-1_L_0004

REV NO.
G

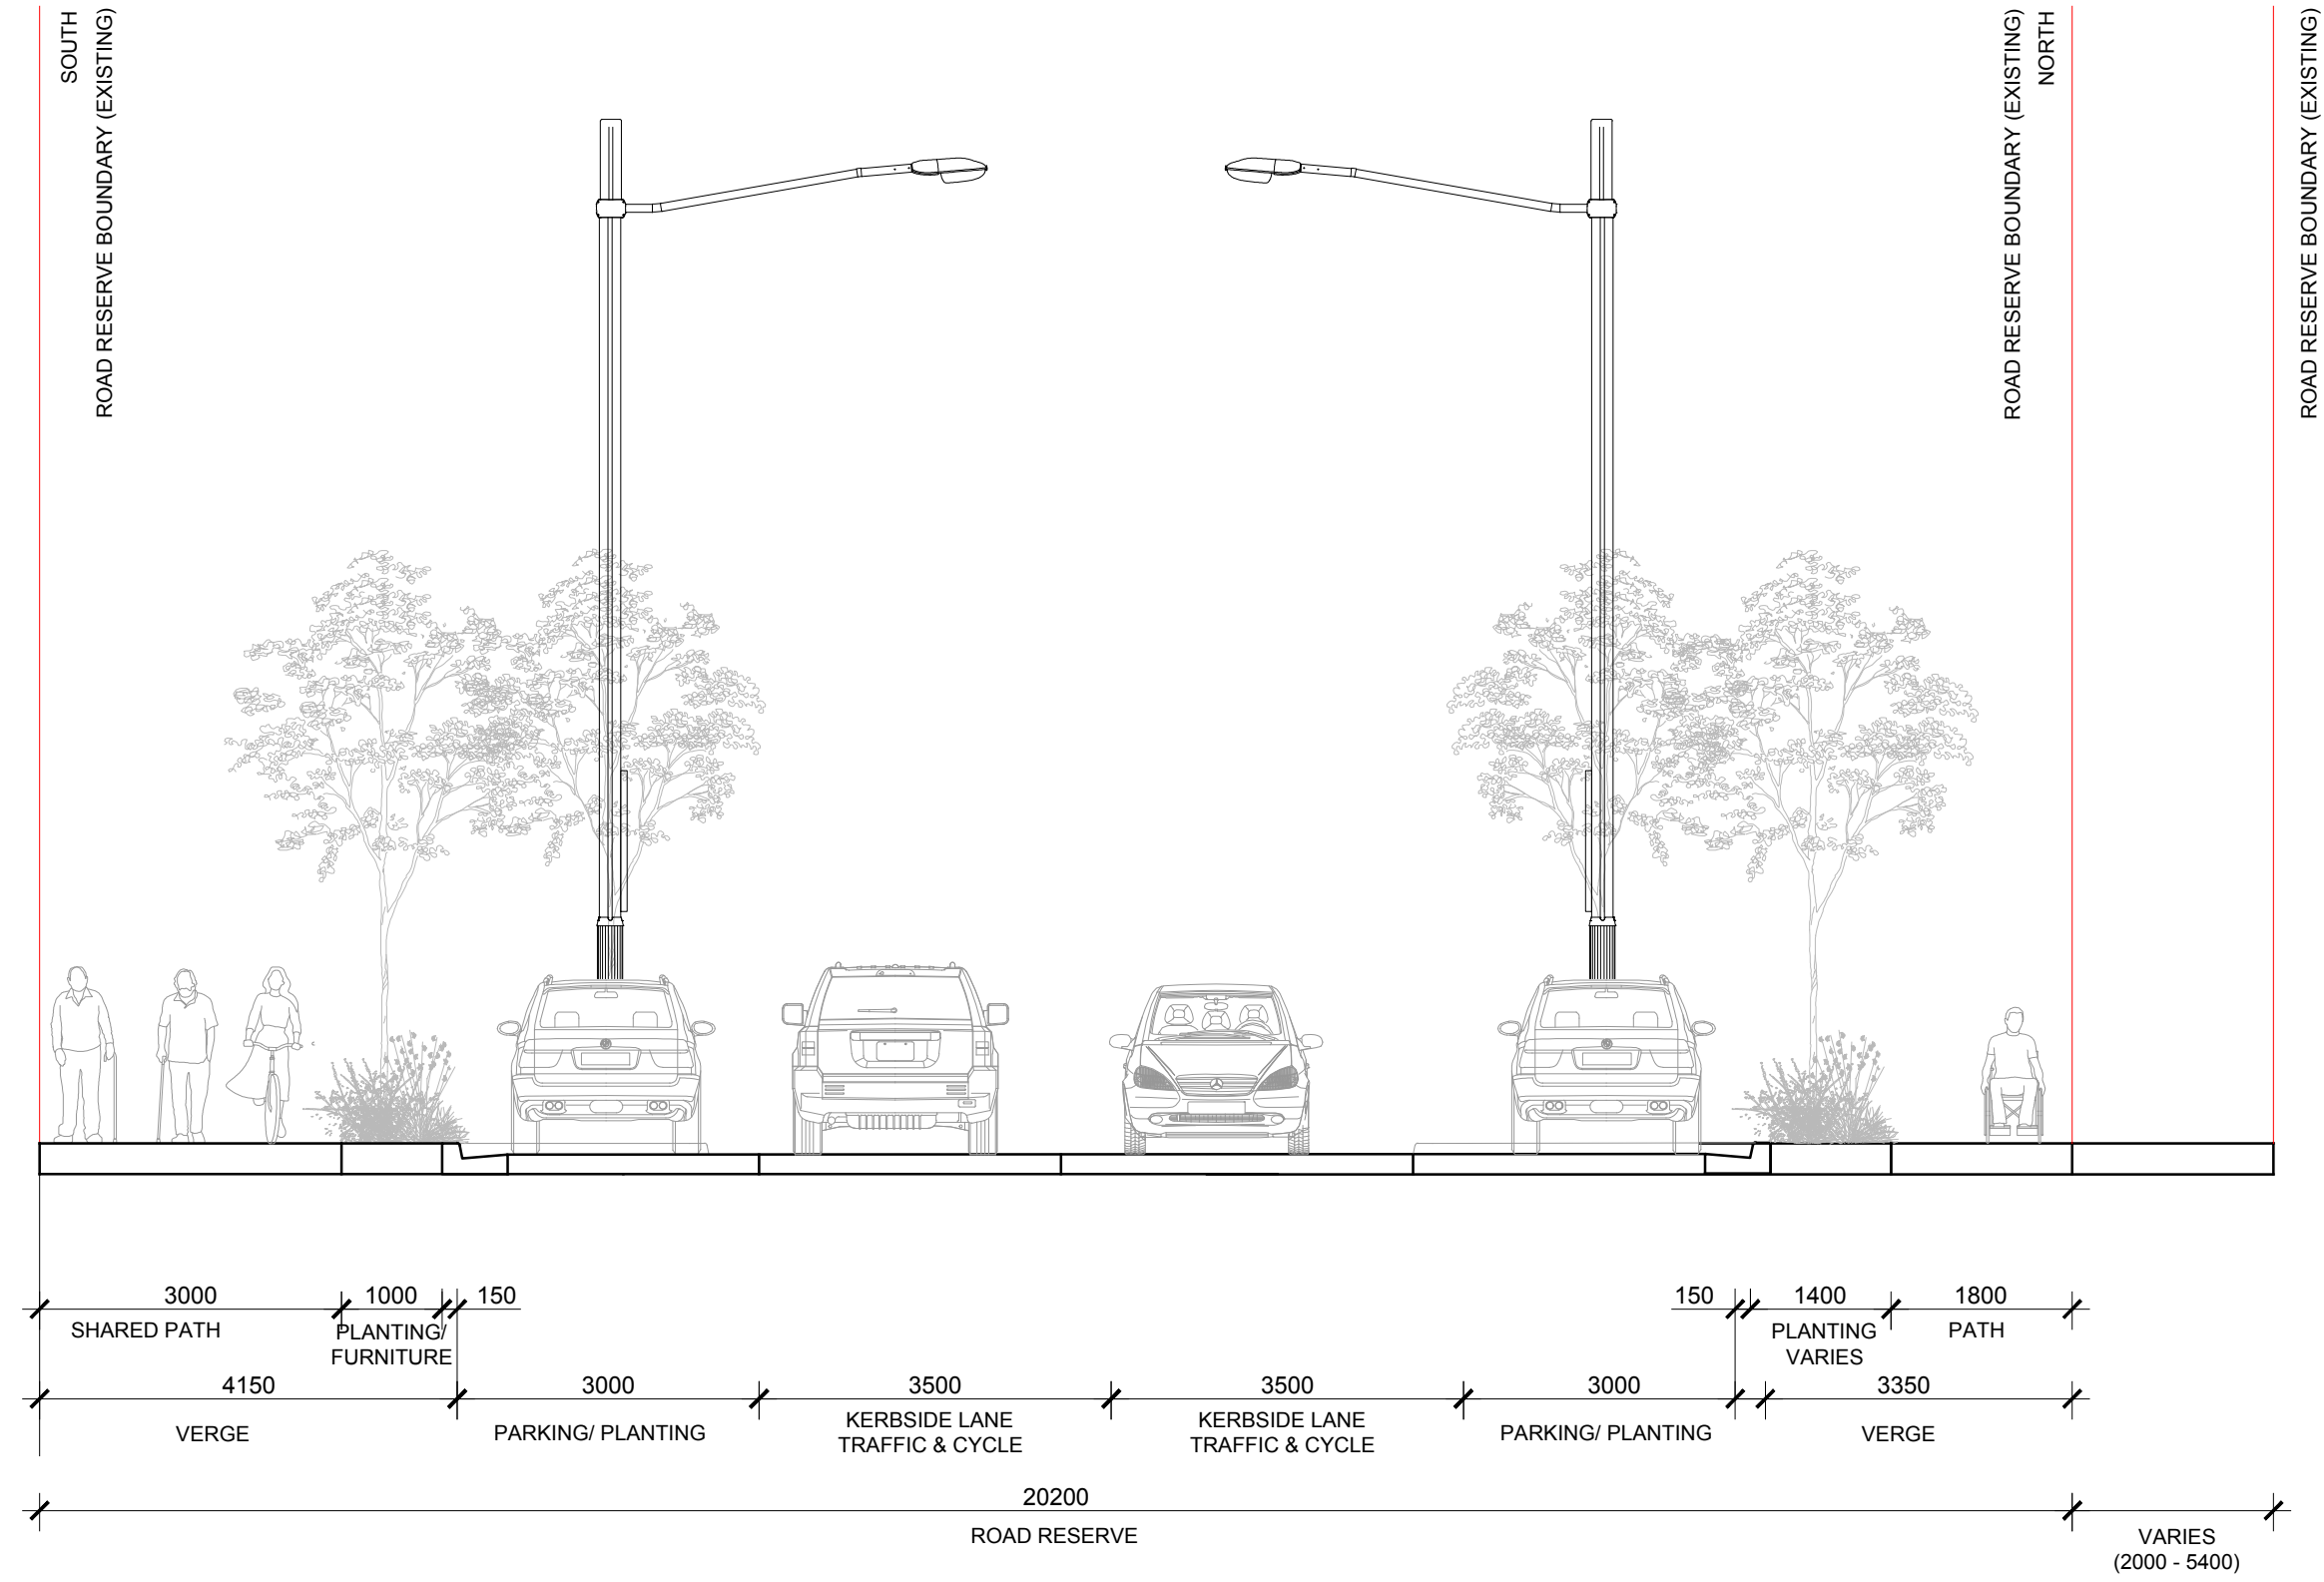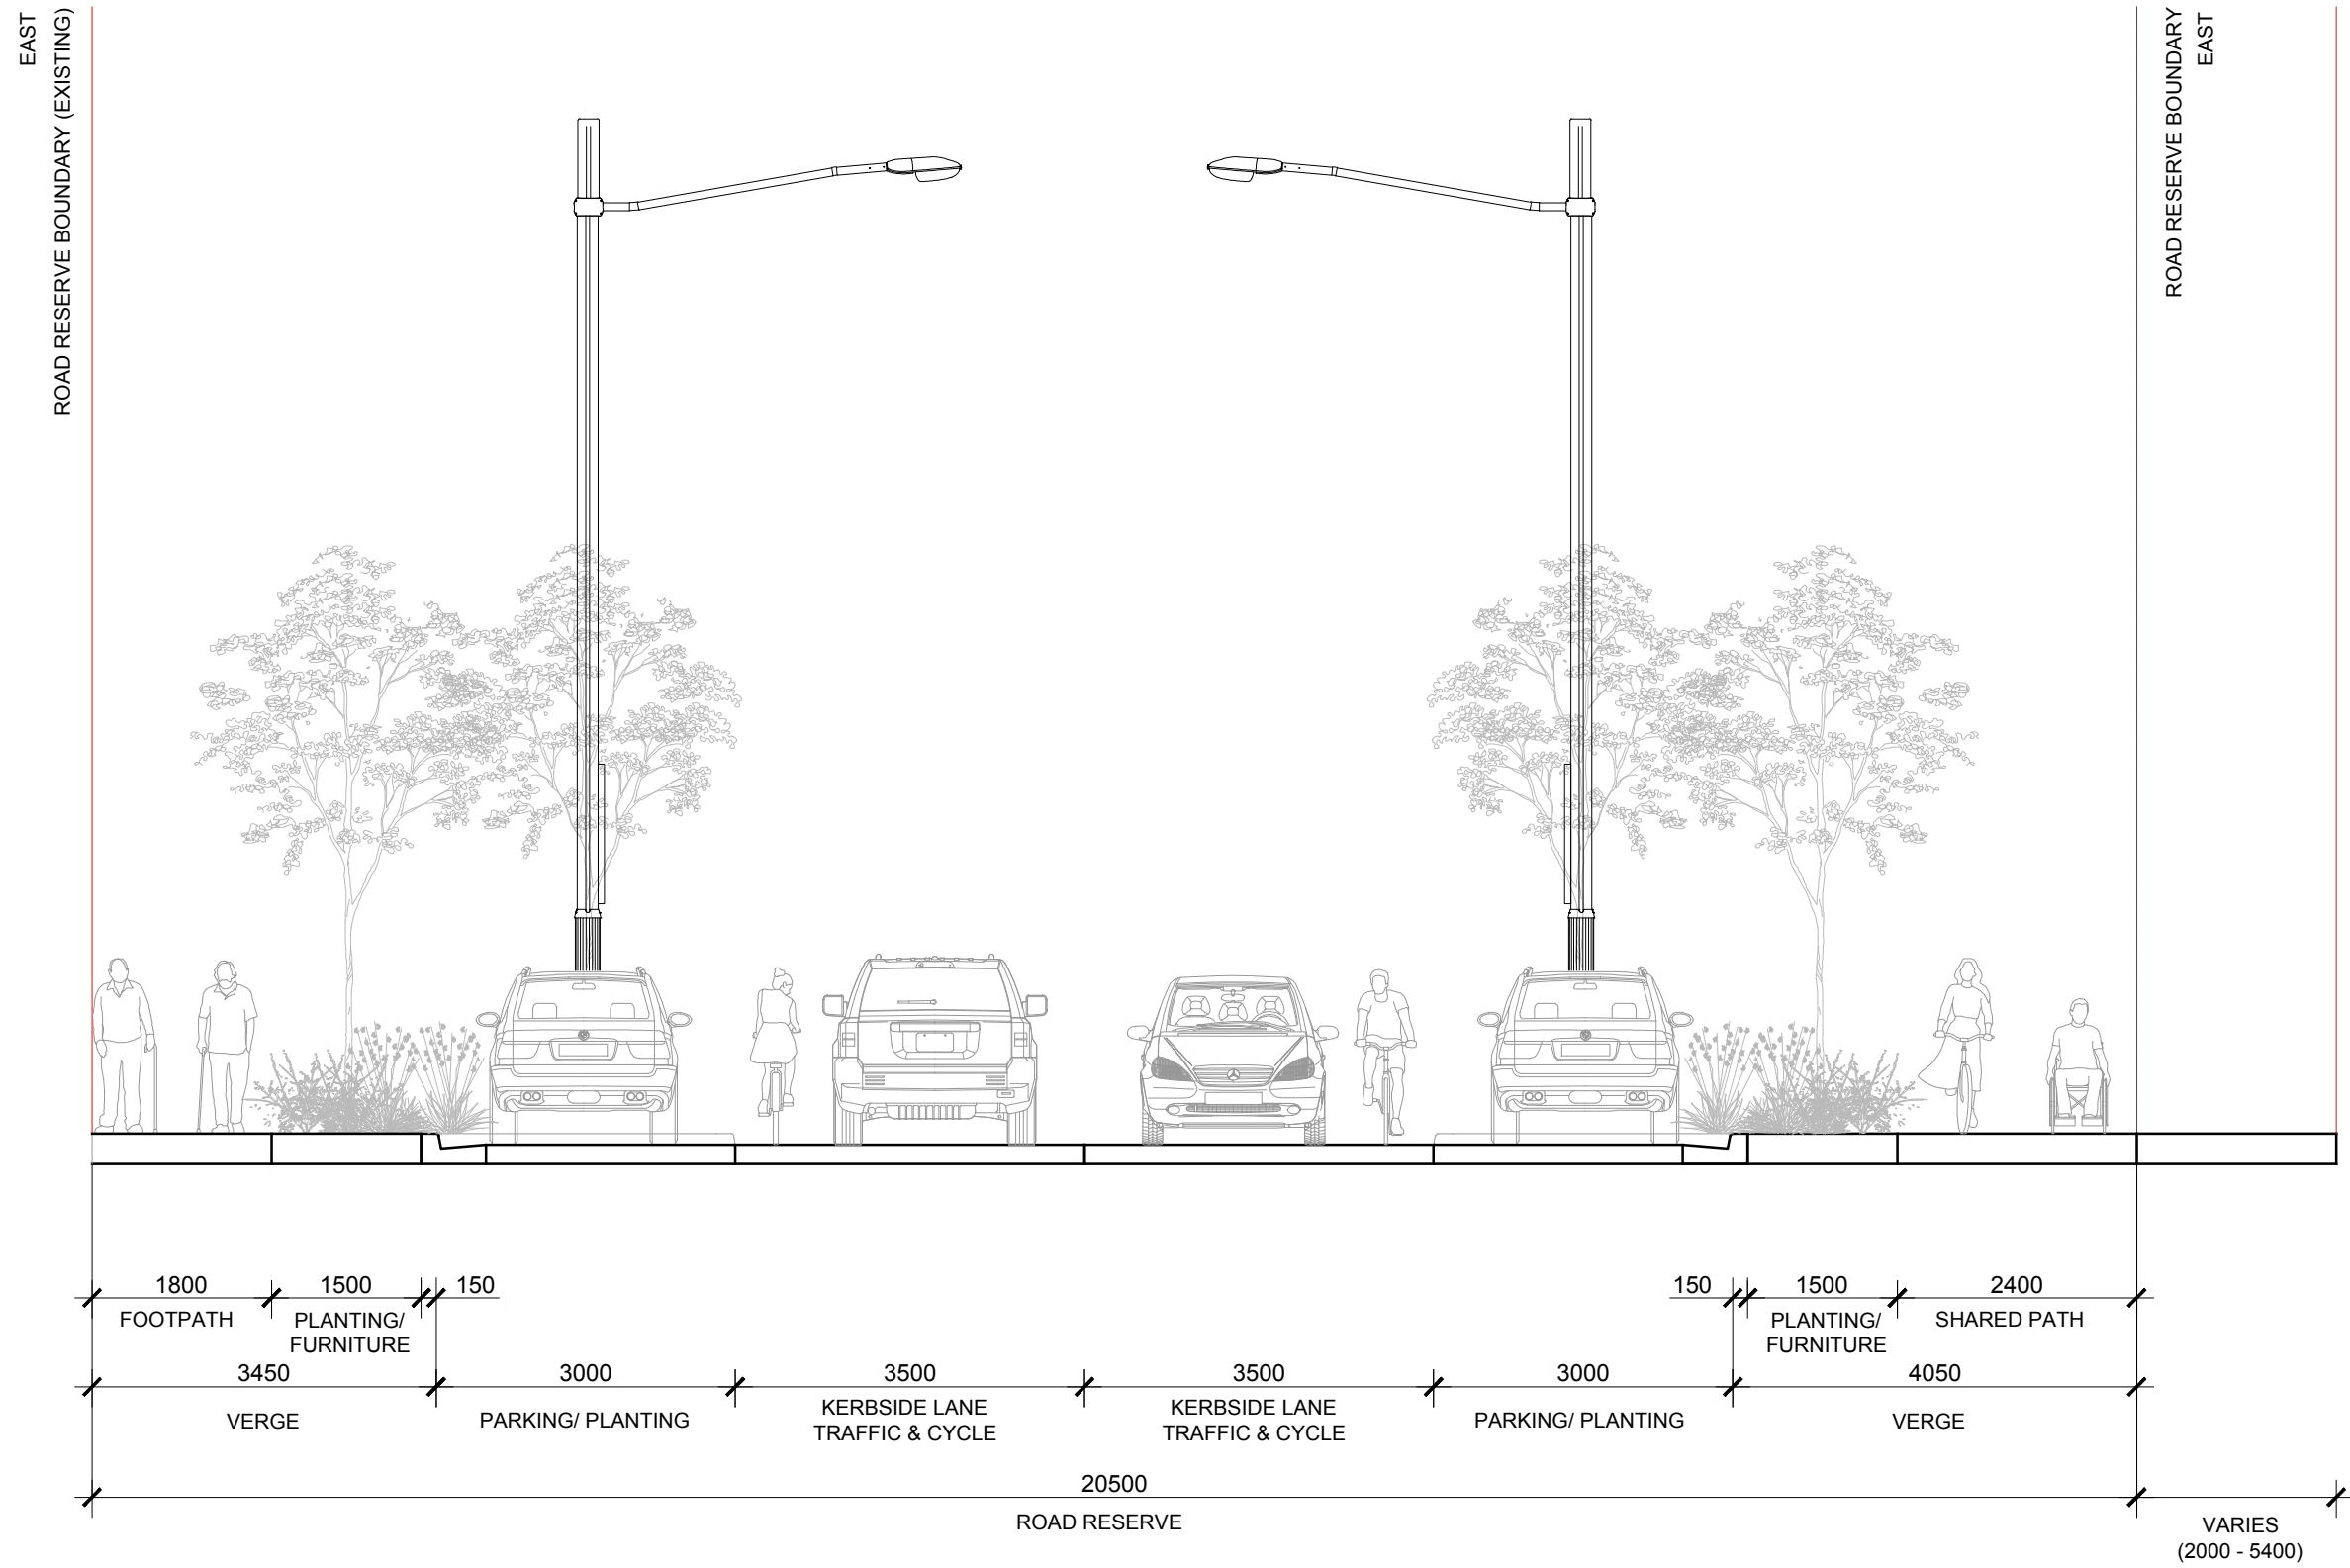


H



CONSULTANT

Hassell LTD ABN 24 007 711 435
Level2, Pier 8/8 23 Hickson Rd
Sydney NSW 2000 Australia
T +61 2 9101 2000
F +61 2 9101 2100
sydney@hassellstudio.com
Nominated Architects NSW:
Tony Grist 5350
Glenn Scott 6842
Ross de la Motte 7398

REFERENCE

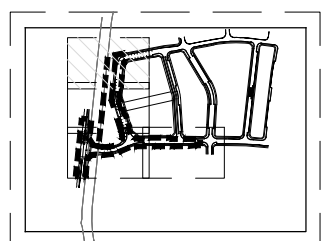

NORTH

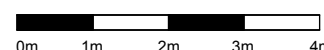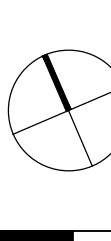

NOTES

1. Do not scale drawing. Written dimensions govern
 2. All dimensions are in millimeters unless noted otherwise
 3. All dimensions shall be verified on site before proceeding with the work. Hassell shall be notified in writing of any discrepancies.
 4. This drawing must be read in conjunction with all relevant contracts, specifications and drawings
- This drawing is an uncontrolled copy. Unless noted otherwise
© Copyright of this drawing is vested in Hassell Ltd.

REV DESCRIPTION

REV	DESCRIPTION	DATE
G	FINAL	27 07 2023
F	FINAL	09 07 2021
E	FINAL	16 02 2021
D	FOR INFORMATION	11 08 2020
C	DRAFT FOR REVIEW	30 07 2020
B	DRAFT FOR REVIEW	24 07 2020
A	DRAFT FOR REVIEW	09 07 2020

CLIENT

FRASERS PROPERTY AUSTRALIA

PROJECT

TELOPEA URBAN RENEWAL
STAGE 1A DEVELOPMENT APPLICATION
TELOPEA, NSW, 2117

STATUS

DRAFT FOR INFORMATION

DRAWING TITLE

SECTIONS

REVIEWED

GD

APPROVED

DT

DRAWING NO.

HSL_S1A-1_L_3001

SCALE @ A1

1:75

PROJECT NO.

013595

REV NO.

G



CONSULTANT

Hassell LTD ABN 24 007 711 435
Level2, Pier 8/8 23 Hickson Rd
Sydney NSW 2000 Australia
T +61 2 9101 2000
F +61 2 9101 2100
sydney@hassellstudio.com
Nominated Architects NSW:
Tony Grist 5350
Glenn Scott 6842
Ross de la Motte 7398

REFERENCE

NORTH

NOTES

1. Do not scale drawing. Written dimensions govern
2. All dimensions are in millimeters unless noted otherwise
3. All dimensions shall be verified on site before proceeding with the work. Hassell shall be notified in writing of any discrepancies.
4. This drawing must be read in conjunction with all relevant contracts, specifications and drawings

This drawing is an uncontrolled copy. Unless noted otherwise
© Copyright of this drawing is vested in Hassell Ltd.

REV	DESCRIPTION	DATE
G	FINAL	11 09 2023
F	FINAL	09 07 2021
E	FINAL	16 02 2021
D	FOR INFORMATION	11 08 2020
C	DRAFT FOR REVIEW	30 07 2020
B	DRAFT FOR REVIEW	24 07 2020

CLIENT
FRASERS PROPERTY AUSTRALIA

PROJECT
TELOPEA URBAN RENEWAL
STAGE 1A DEVELOPMENT APPLICATION
TELOPEA, NSW, 2117

STATUS
DRAFT FOR INFORMATION

DRAWING TITLE
SECTIONS


REVIEWED GD	SCALE @ A1 VARIES
APPROVED DT	PROJECT NO. 013595
DRAWING NO. HSL_S1A-1_L_3002	REV NO. G




CONSULTANT

Hassell LTD ABN 24 007 711 435
Level2, Pier 8/9 23 Hickson Rd
Sydney NSW 2000 Australia
T +61 2 9101 2000
F +61 2 9101 2100
sydney@hassellstudio.com
Nominated Architects NSW:
Tony Griet 5350
Glenn Scott 6842
Ross de la Motte 7398

REFERENCE

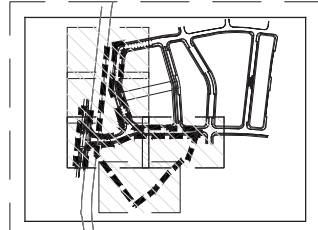

NORTH

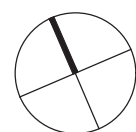

NOTES

1. Do not scale drawing. Written dimensions govern
 2. All dimensions are in millimeters unless noted otherwise
 3. All dimensions shall be verified on site before proceeding with the work. Hassell shall be notified in writing of any discrepancies.
 4. This drawing must be read in conjunction with all relevant contracts, specifications and drawings
- This drawing is an uncontrolled copy. Unless noted otherwise
© Copyright of this drawing is vested in Hassell Ltd.

REV DESCRIPTION

I	FINAL
H	FINAL

DATE

11 09 2023
11 11 2022

CLIENT
FRASERS PROPERTY AUSTRALIA

PROJECT
TELOPEA URBAN RENEWAL
STAGE 1A DEVELOPMENT APPLICATION
TELOPEA, NSW, 2117

STATUS
DRAFT FOR INFORMATION

DRAWING TITLE
MASTER PLAN STAGE 1A-1

REVIEWED
GD

APPROVED
DT

DRAWING NO.
HSL_S1A-1_L_0101

SCALE @ A1
NTS

PROJECT NO.
013595

REV NO.
I



<div><div></div><div>H</div></div>	CONSULTANT	Hassell LTD ABN 24 007 711 435 Level2, Pier 8/8 23 Hickson Rd Sydney NSW 2000 Australia T +61 2 9101 2000 F +61 2 9101 2100 sydney@hassellstudio.com Nominated Architects NSW: Tony Grist 5350 Glenn Scott 6842 Ross de la Motte 7398	REFERENCE 	NORTH 	NOTES 1. Do not scale drawing. Written dimensions govern 2. All dimensions are in millimeters unless noted otherwise 3. All dimensions shall be verified on site before proceeding with the work. Hassell shall be notified in writing of any discrepancies. 4. This drawing must be read in conjunction with all relevant contracts, specifications and drawings. This drawing is an uncontrolled copy. Unless noted otherwise © Copyright of this drawing is vested in Hassell Ltd.	REV DESCRIPTION H FINAL	DATE 11 11 2022	CLIENT FRASERS PROPERTY AUSTRALIA PROJECT TELOPEA URBAN RENEWAL STAGE 1A DEVELOPMENT APPLICATION TELOPEA, NSW, 2117	STATUS DRAFT FOR INFORMATION DRAWING TITLE GENERAL ARRANGEMENT TILE 1	REVIEWED GD APPROVED DT DRAWING NO. HSL_S1A-1_L_1101	SCALE @ A1 1:200 PROJECT NO. 013595 REV NO. H

PRINT INFORMATION_ PRINTED BY: Georgia Darling _ ON: 2023/09/12 _ USING PAGES SETUP: — _ USING PLOT STYLE TABLE: halfweight.ctb _ PC3: DWG To PDF.pc3 _ PSLTSCALE: 1 _ LAYOUTSCALE: 1.000000

FILENAME: I:\proj\01\SYD\013595-61A-P\Working\AutoCAD\03_DA-S1A\Sheet\HSL_S1A-1_L_1101 GENERAL ARRANGEMENT TILE 1.dwg