

Issue	Description	DR	DE	TD	Date
G	ISSUED FOR INFORMATION	RD	SH	SH	18/07/2023
F	ISSUED FOR INFORMATION	RD	SH	SH	14/07/2023
E	ISSUED FOR INFORMATION	SH	SH	SH	06/12/2022
D	ISSUED FOR INFORMATION	JW	VM	SH	15/08/2022
C	ISSUED FOR INFORMATION	JW	VM	SH	23/03/2022
B	ISSUED FOR INFORMATION	JW	VM	SH	23/02/2022
A	ISSUED FOR INFORMATION	JW	VM	SH	11/02/2022

Scale

1 : 1000

Client

Status		FOR INFORMATION ONLY NOT TO BE USED FOR CONSTRUCTION	
Original Size	A1	Drawn	J.WOOD
Height Datum	AHD	Designed	V.MAURING
Grid	MGA	Checked	J.WOOD
Project Number:	30114315	Approved	S.HAYCOCK

Project


ALTIS ACCESS INDUSTRIAL ESTATE

INTERNAL AGV ACCESS ROUTE PLAN


Arcadis Australia Pacific Pty Limited
Level 16, 580 George Street
SYDNEY NSW 2000
ABN 76 104 485 289
Tel No: +61 2 8907 9000
www.arcadis.com/au

Drawing No. ALT-ARC-CV-DWG-0101 - G


Issue

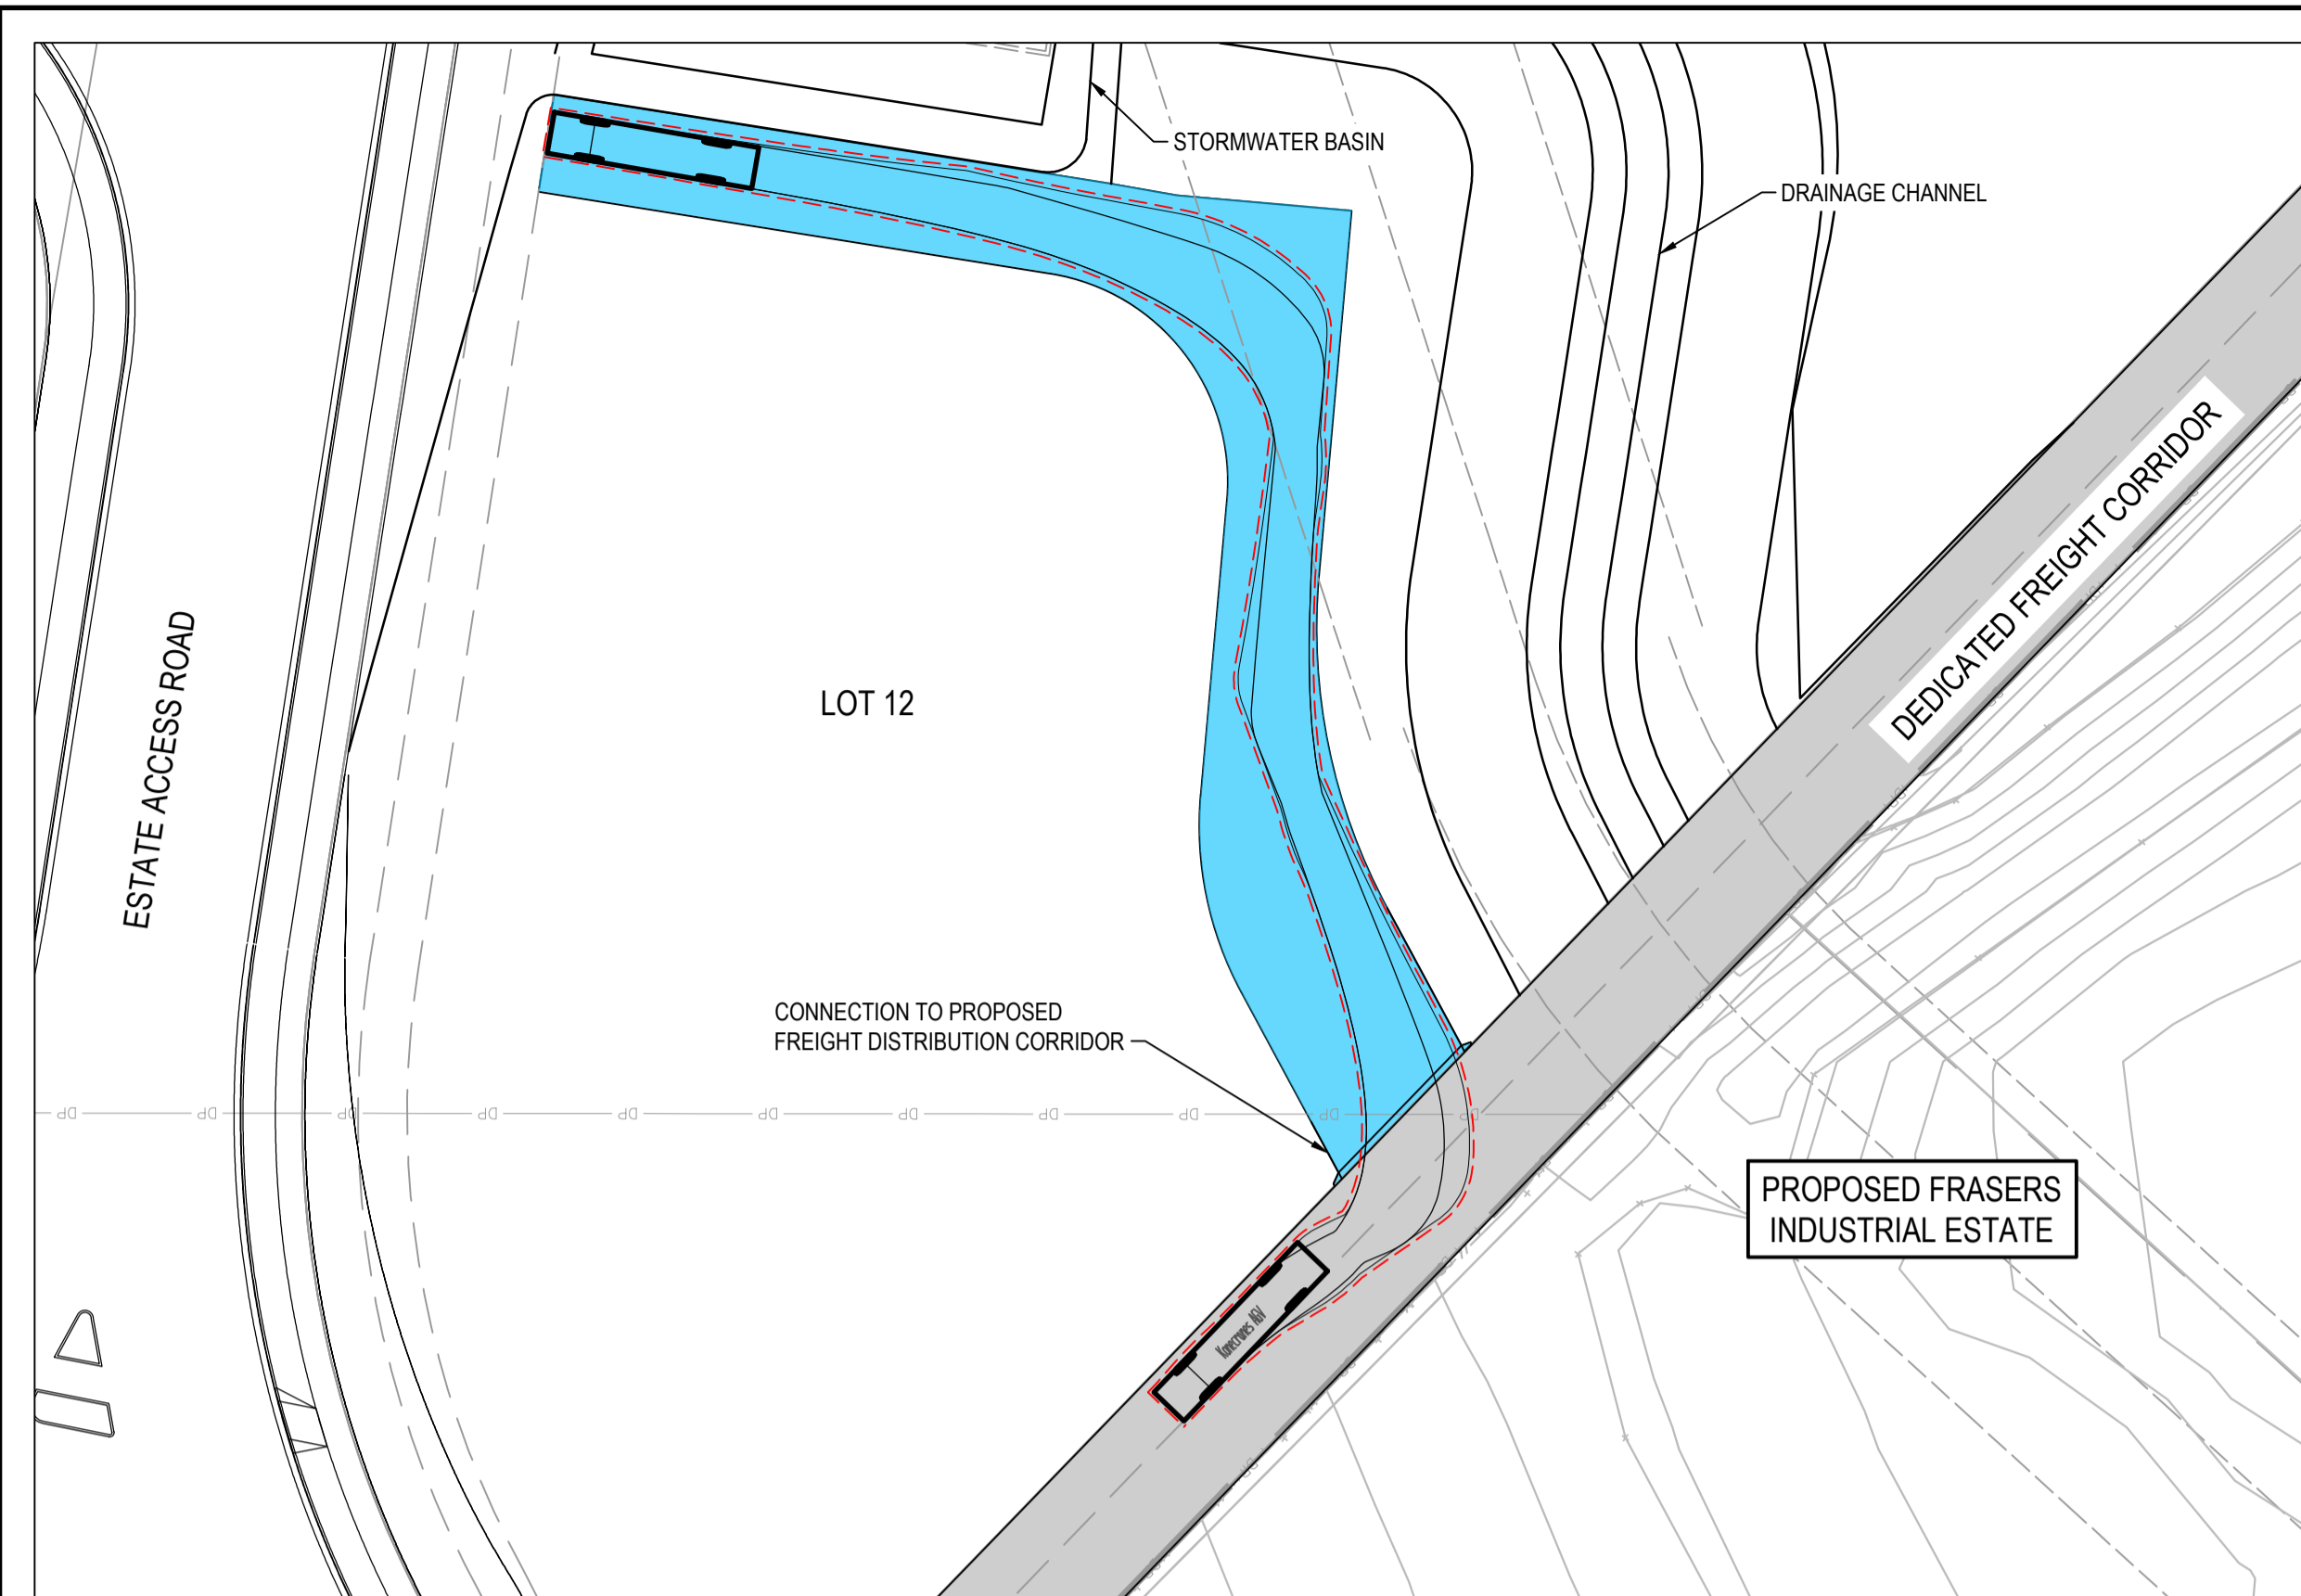


AUTONOMOUS GUIDED VEHICLE - LEFT TURN ENTRY
SCALE: 1:500

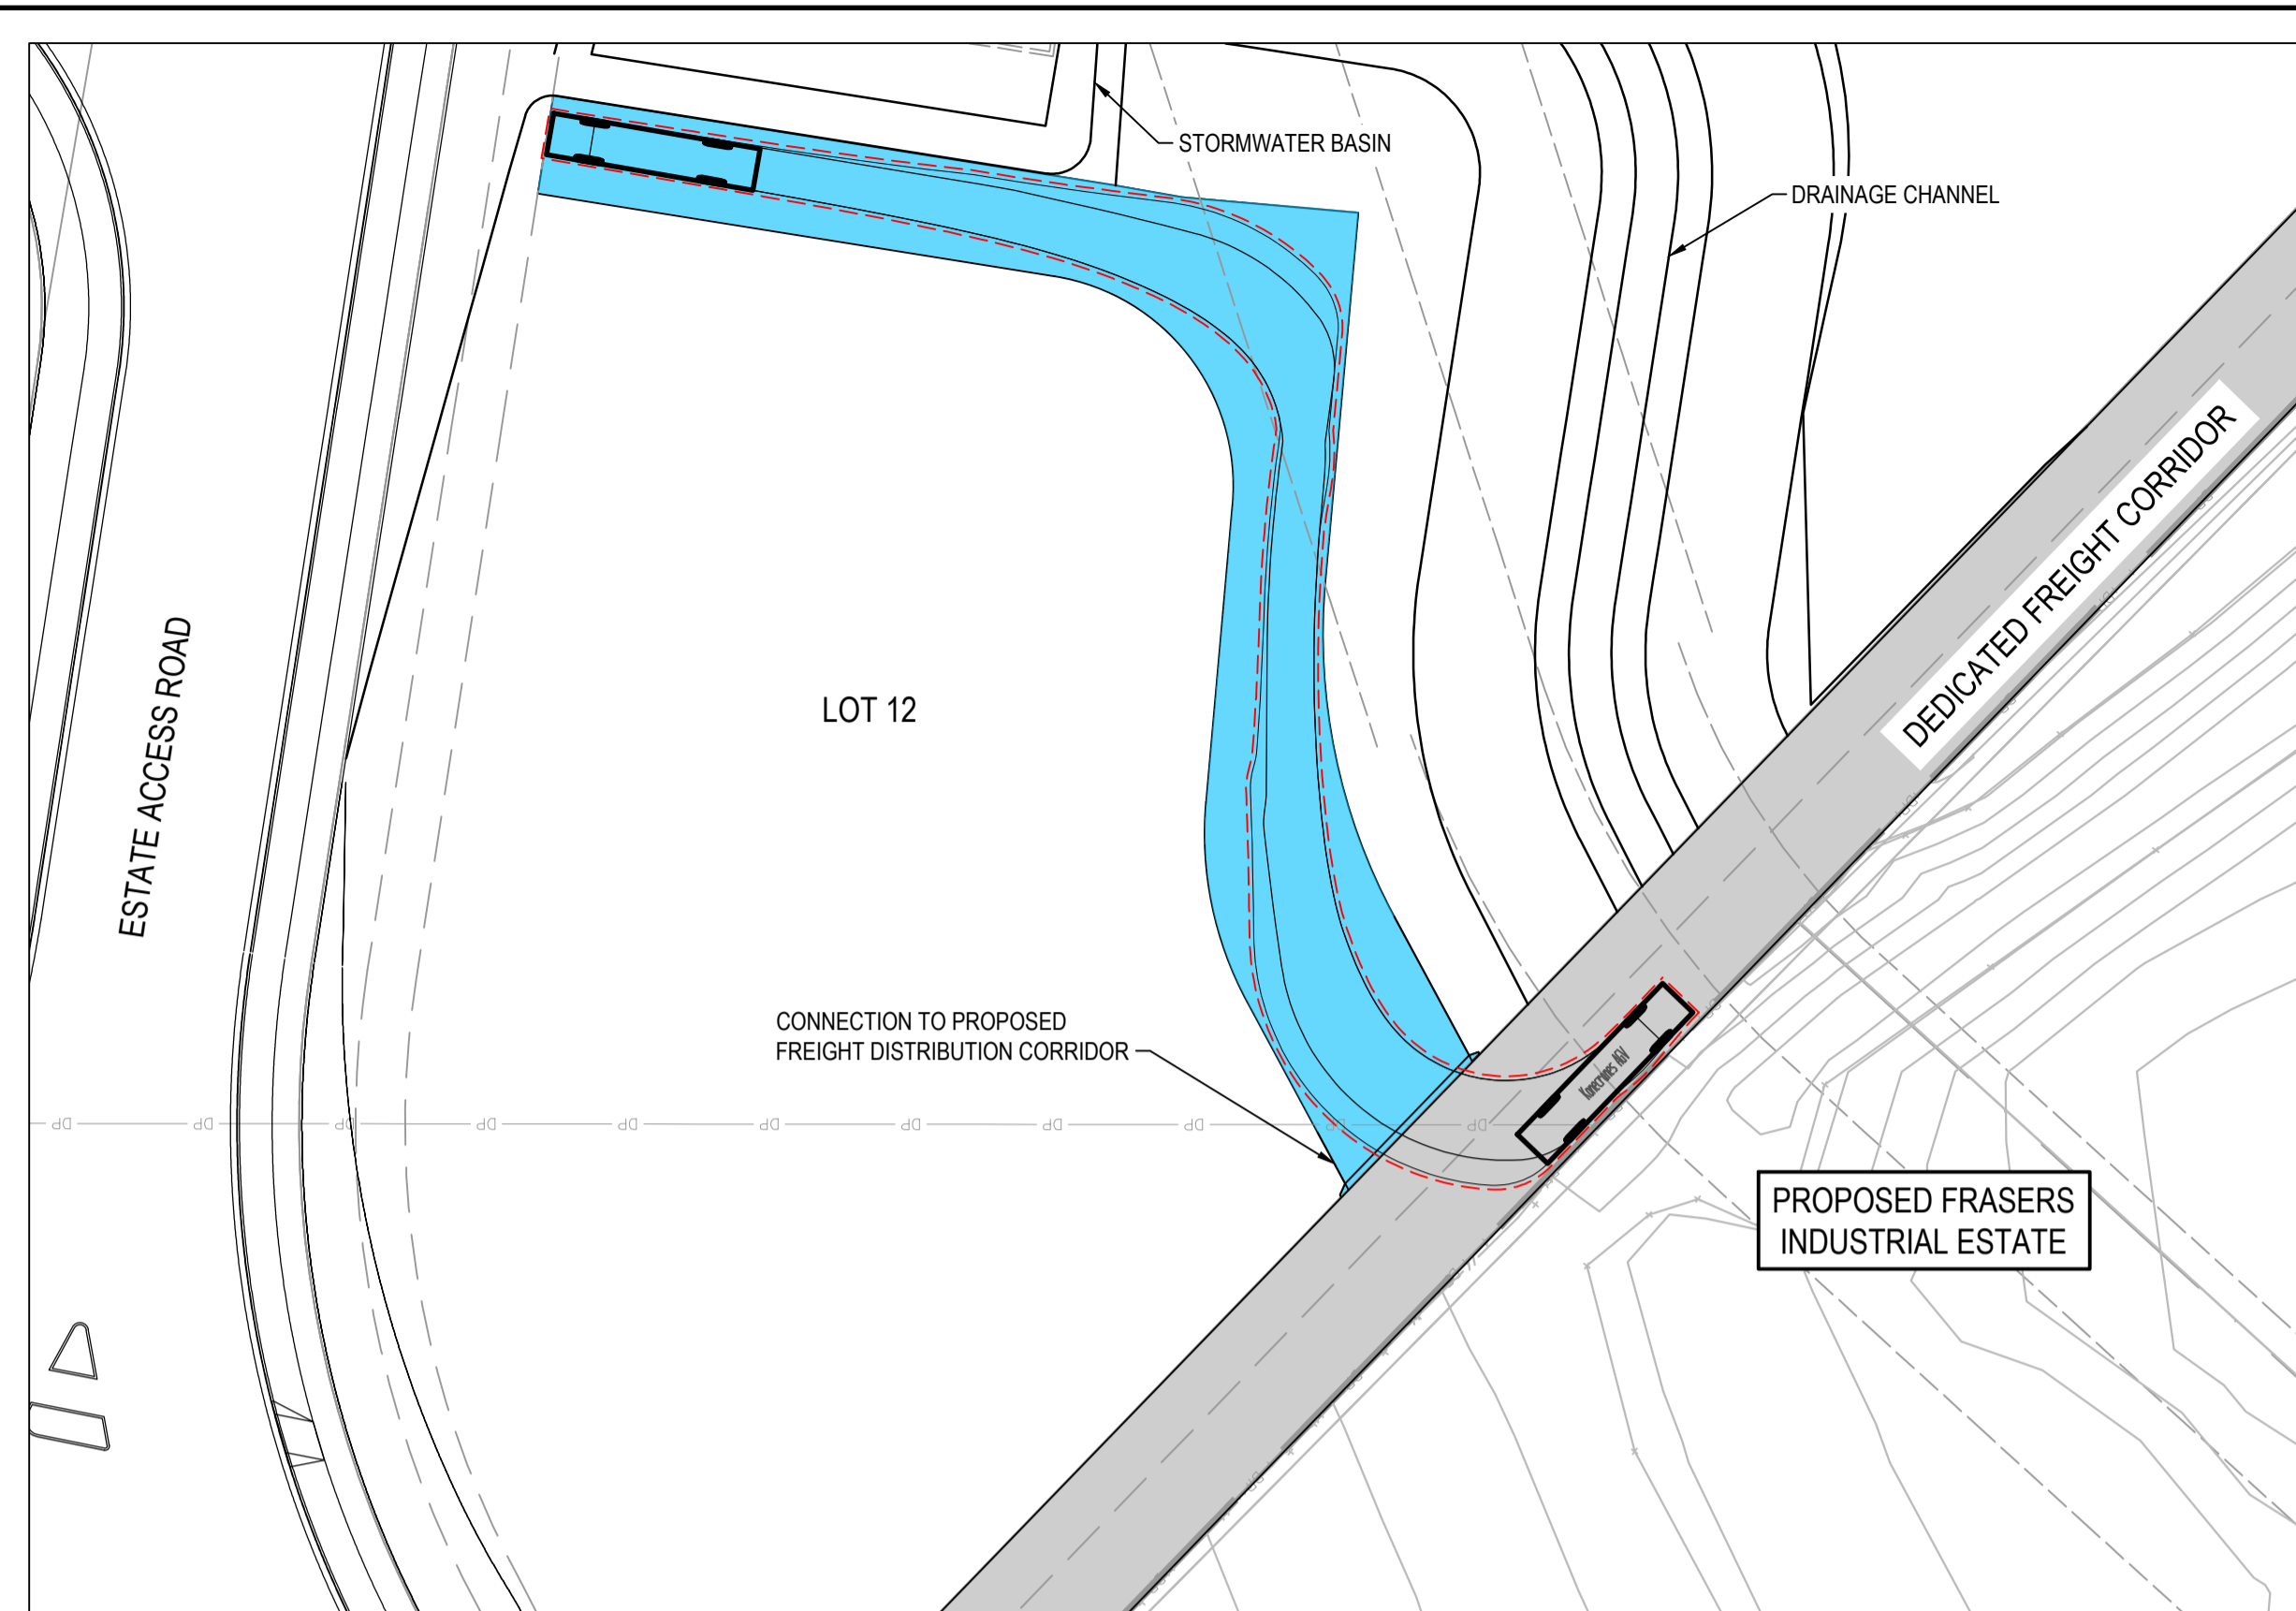


AUTONOMOUS GUIDED VEHICLE - RIGHT TURN ENTRY
SCALE: 1:500

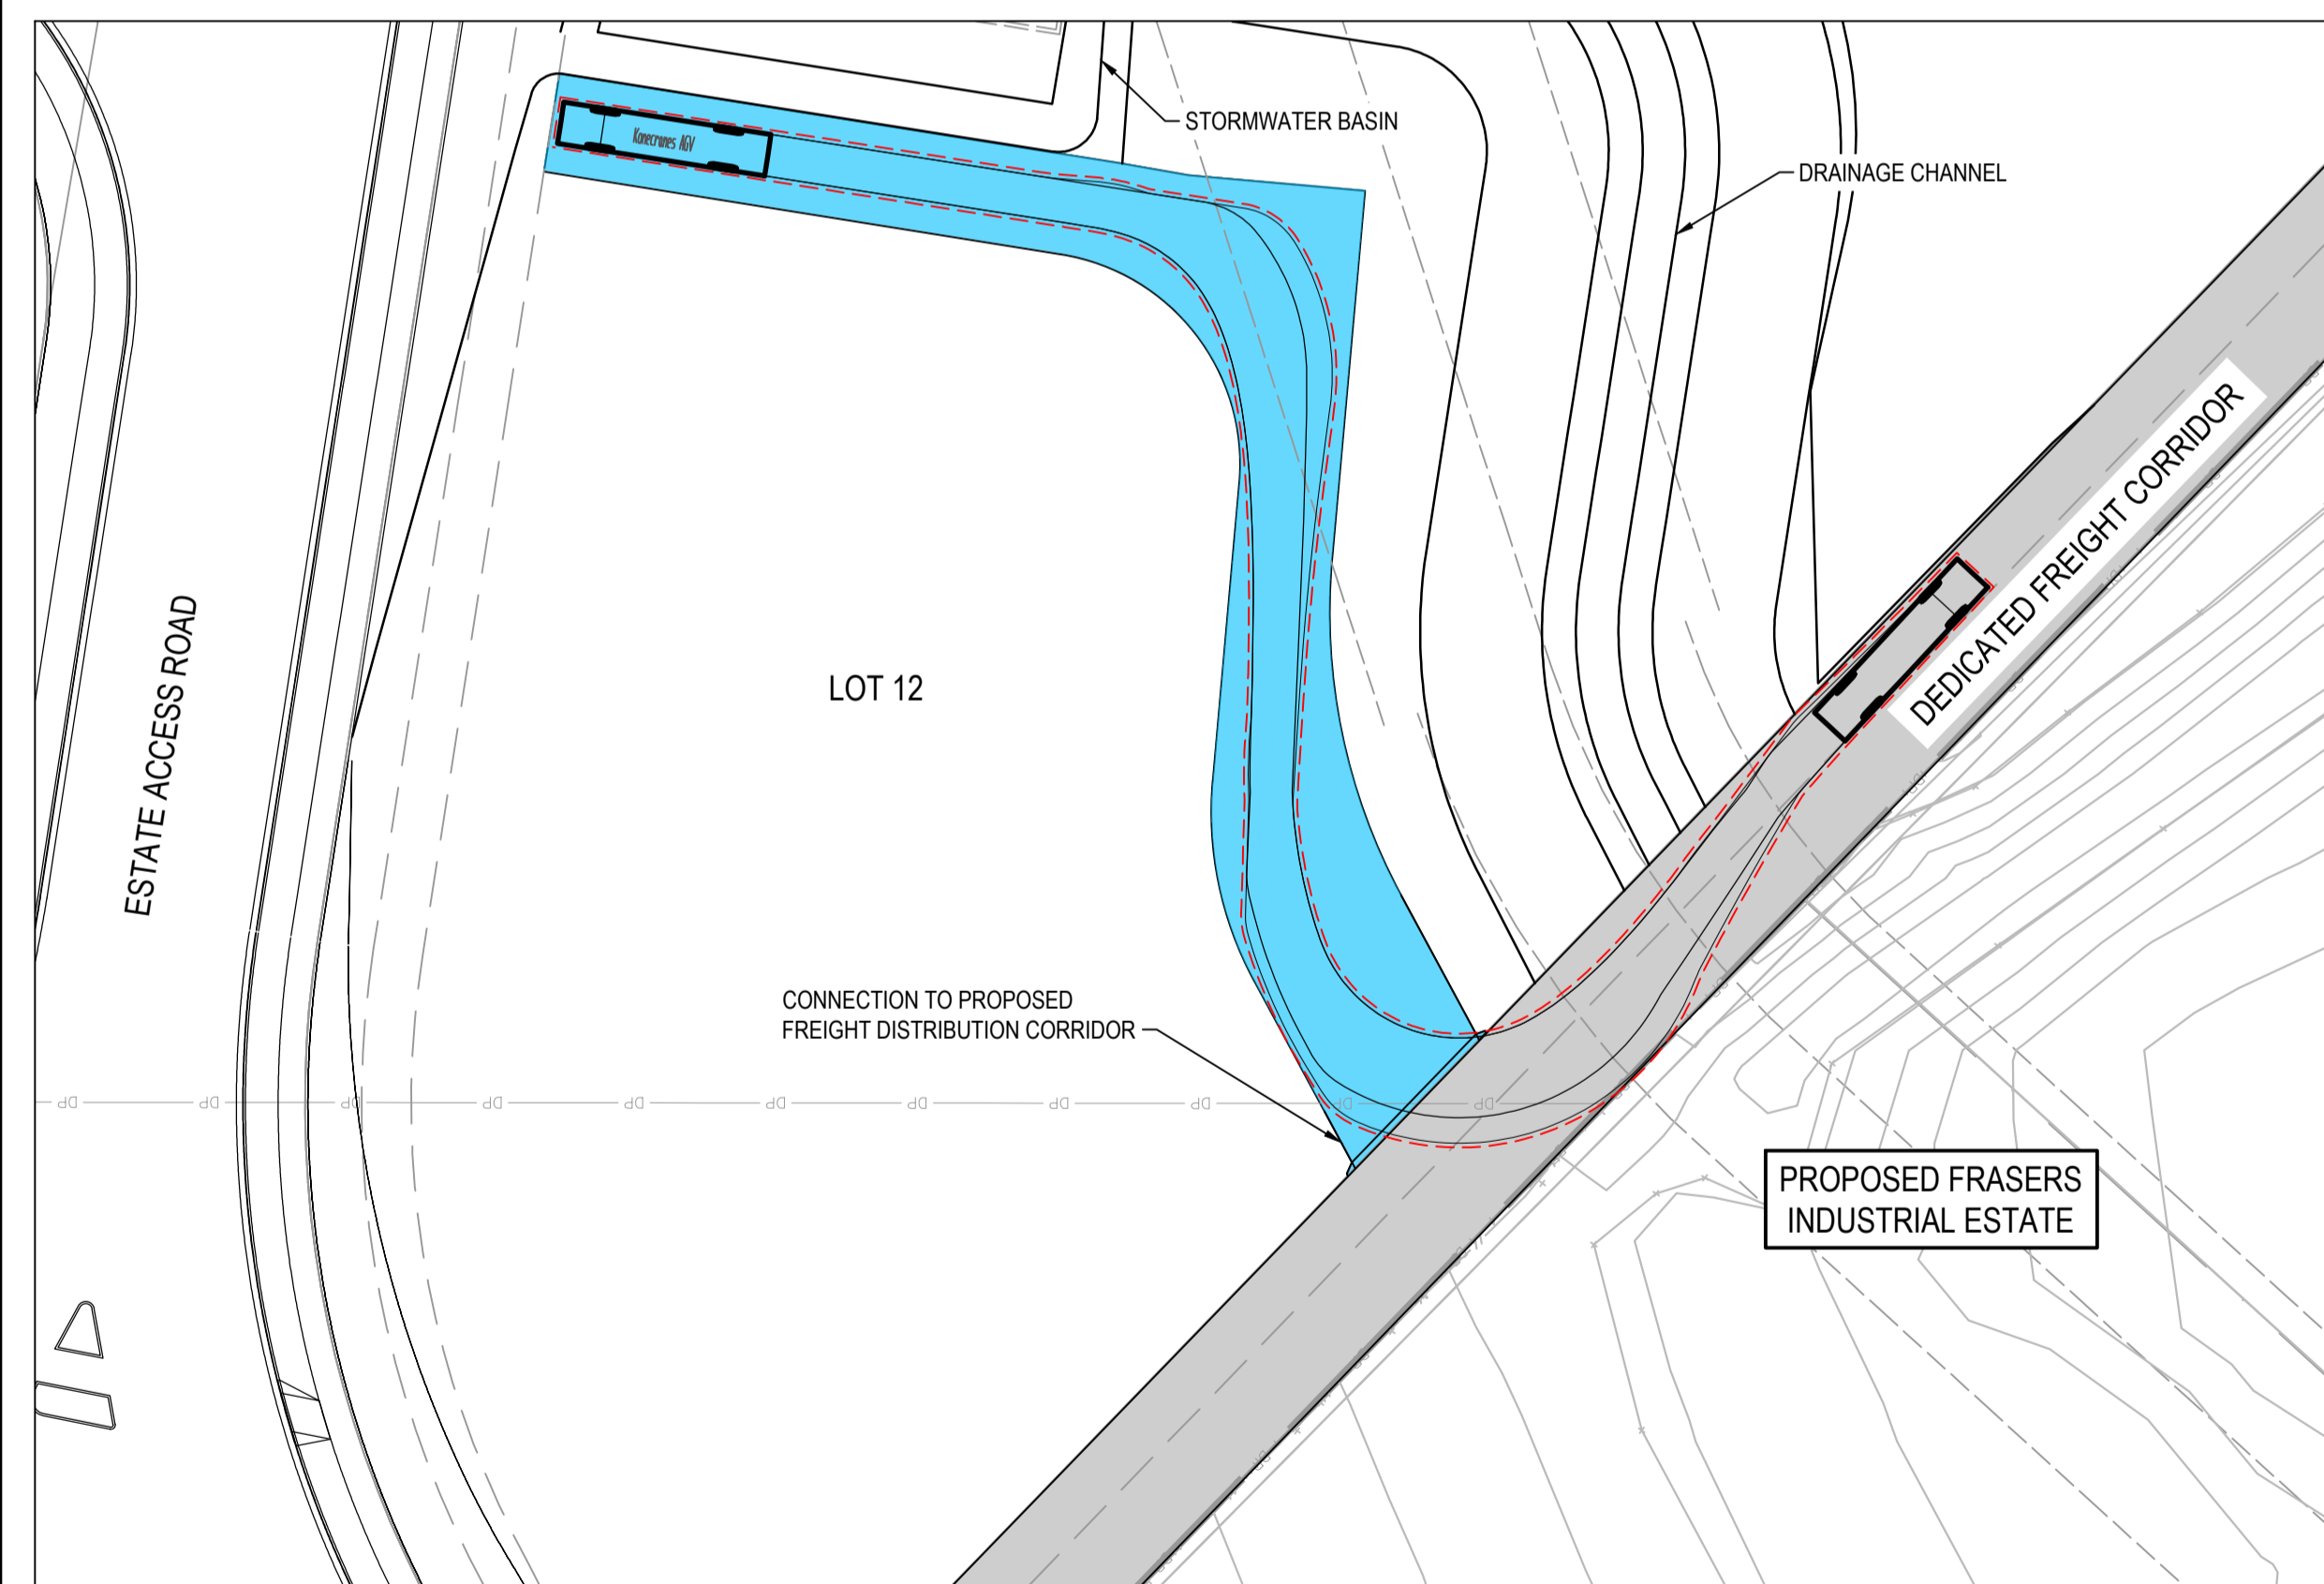

AUTONOMOUS GUIDED VEHICLE - LEFT TURN EXIT
SCALE: 1:500

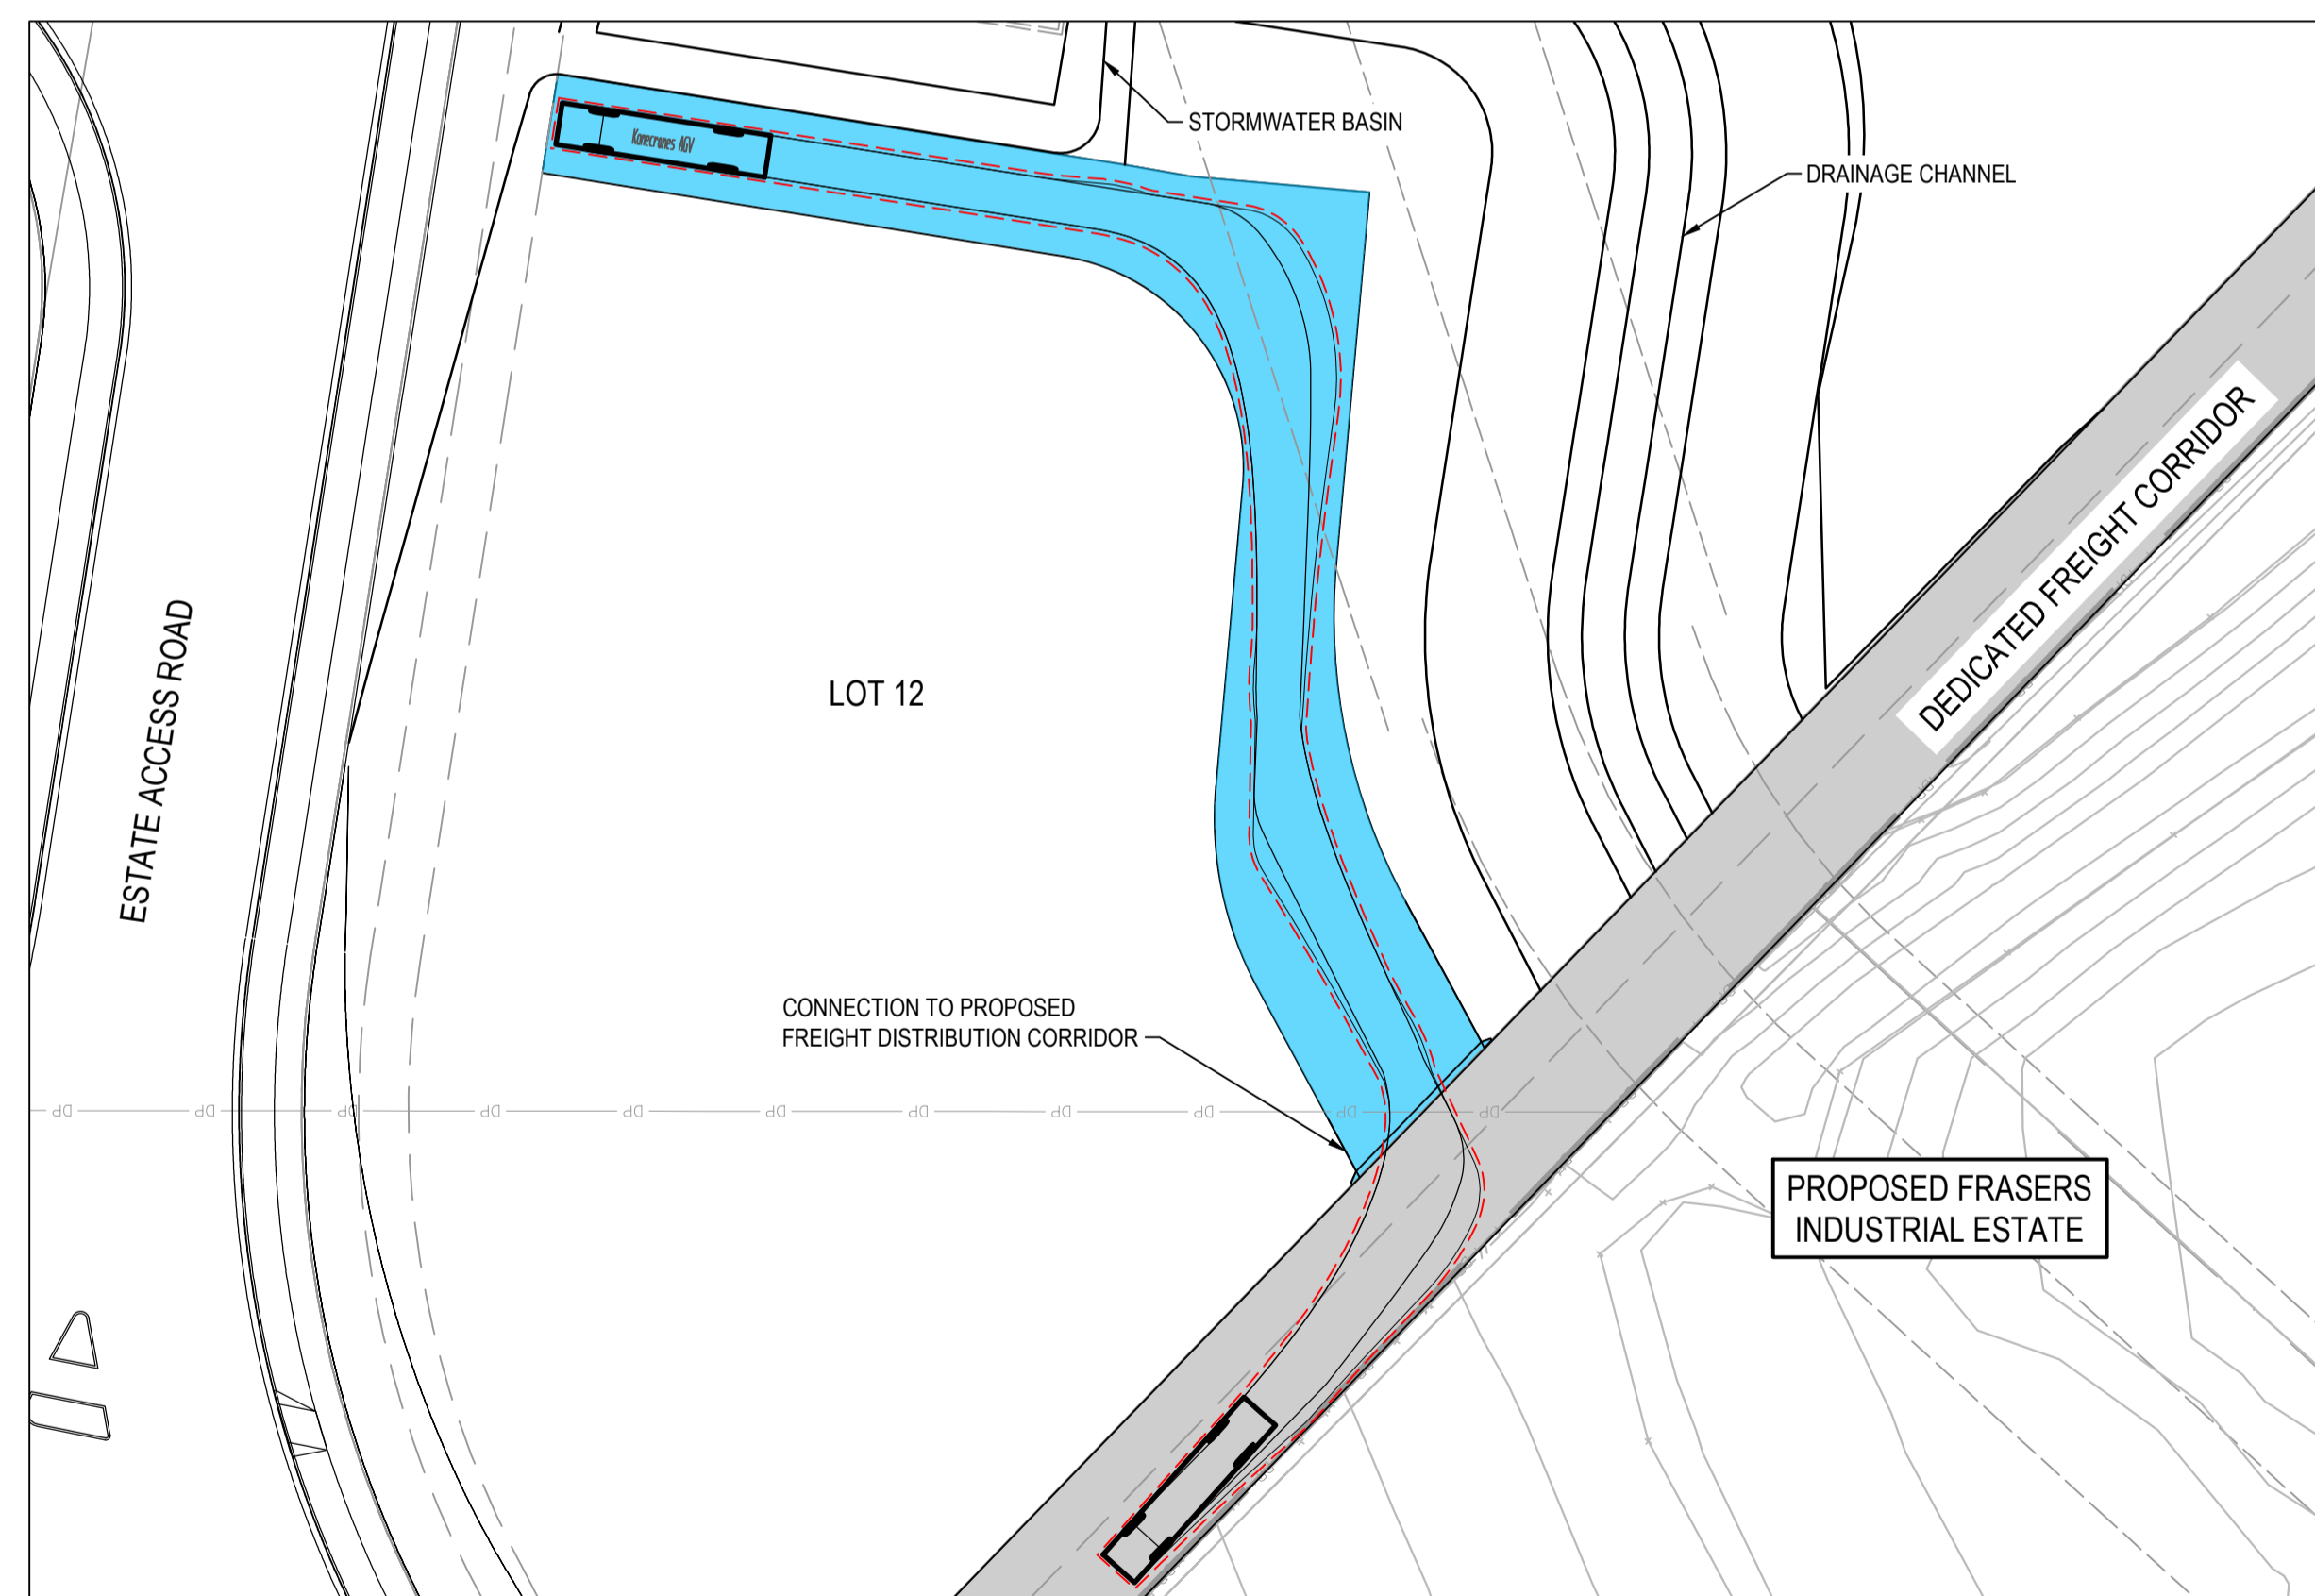

AUTONOMOUS GUIDED VEHICLE - RIGHT TURN EXIT
SCALE: 1:500

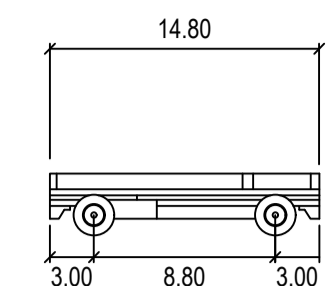

GENERIC AGV
 Width : 14.80 meters
 Track : 8.80 meters
 Lock to Lock Time : 6.0
 Steering Angle : 36.6

Issue	Description	DR	DE	TD	Date
A	ISSUED FOR INFORMATION	RD	SH	SH	18/07/2023

Scale

Client

Status: **FOR INFORMATION ONLY
NOT TO BE USED FOR CONSTRUCTION**

Scales	1 : 500	Original Issue Signatures
Original Size	A1	Drawn R.DIESTA
Height Datum	AHD	Designed
Grid	MGA	Checked S.HAYCOCK
Project Number:	30114315	Approved S.HAYCOCK

Project

ALTIS ACCESS INDUSTRIAL ESTATE

Title

INTERNAL AGV ACCESS TURNING PATH PLAN

Arcadis Australia Pacific Pty Limited
 Level 16, 580 George Street
 SYDNEY NSW 2000
 ABN 76 104 485 289
 Tel No: +61 2 8907 9000
 www.arcadis.com/au

Drawing No. | Issue

ALT-ARC-CV-DWG-0104 - A