




1 SITE ELEVATION 1  
02\_0006 SCALE 1 : 200

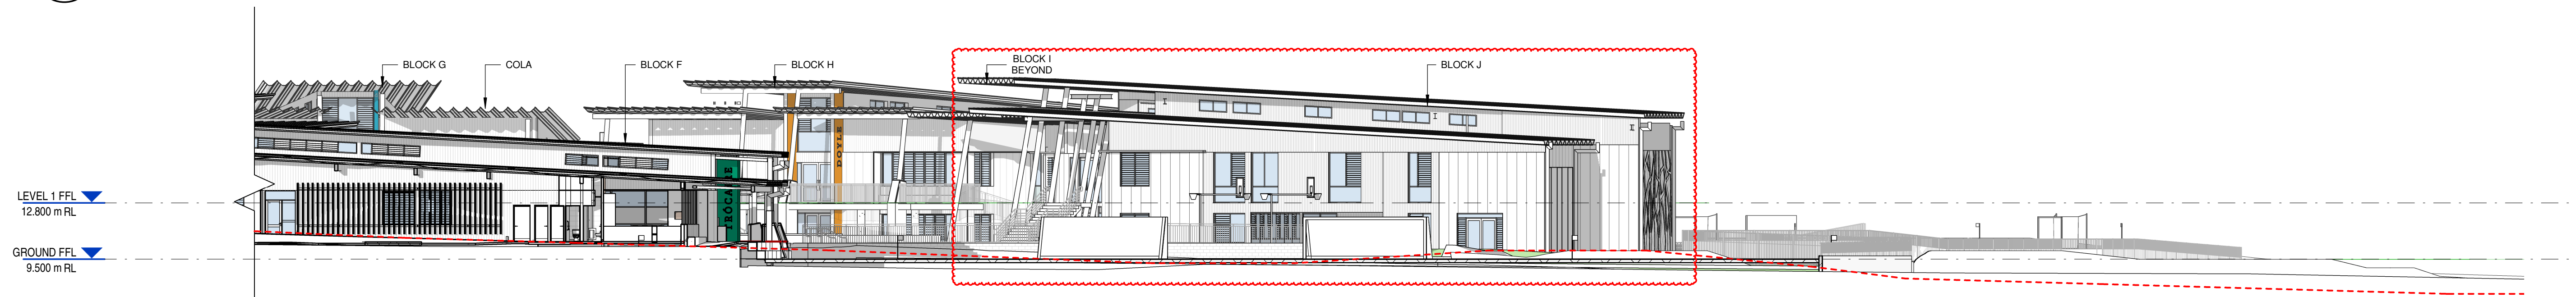

2 SITE ELEVATION 1  
02\_0002 SCALE 1 : 200

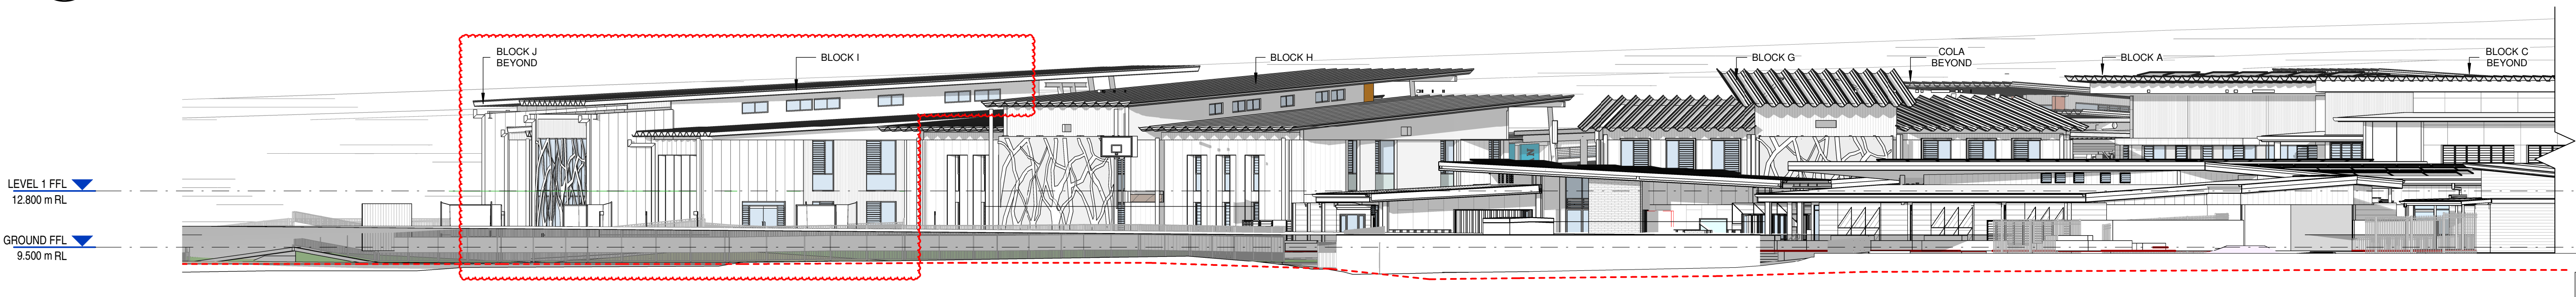

3 SITE ELEVATION 2  
02\_0006 SCALE 1 : 200

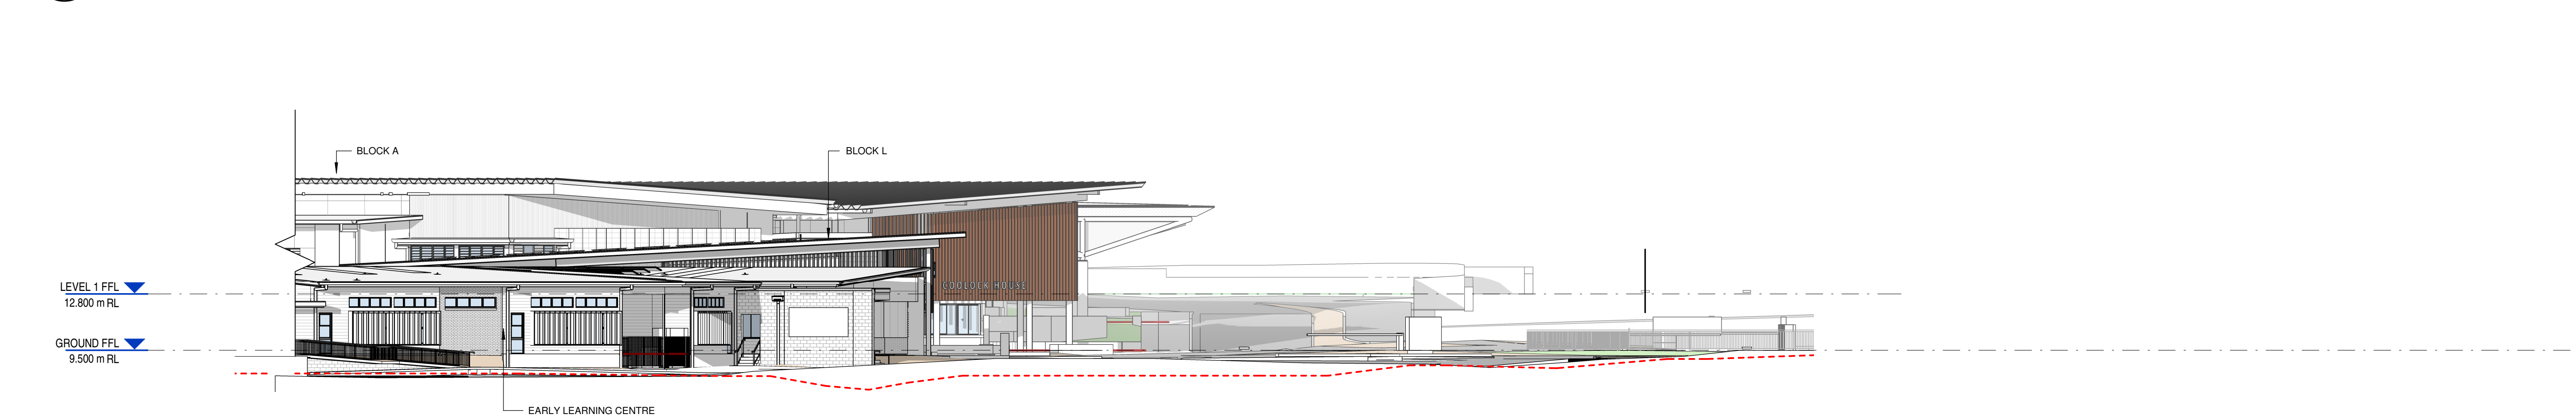

4 SITE ELEVATION 2  
02\_0006 SCALE 1 : 200

| REV | DATE       | DESCRIPTION              | BY  | CHK |
|-----|------------|--------------------------|-----|-----|
| A   | 16.02.2018 | DEVELOPED DESIGN - 90%   | DP  |     |
| B   | 09.03.2018 | FOR QA                   | LK  |     |
| C   | 29.03.2018 | FOR CLIENT APPROVAL      | LK  | TH  |
| D   | 04.04.2018 | FOR CLIENT APPROVAL      | LK  |     |
| E   | 15.05.2018 | FOR DEVELOPMENT APPROVAL | LK  |     |
| F   | 11.09.2024 | FOR SSD                  | MTG |     |

DRAWINGS COLOUR CODED  
PRINT ALL COPIES IN COLOUR

BUILDER TO CONFIRM ALL DETAILS, SETOUTS (TILE, BUILDING, ETC.),  
FALLS, DIMENSIONS & CONNECTIONS ON SITE PRIOR TO CONSTRUCTION

PRINT DATE: 11/09/2024 11:06:37 AM FILE PATH: C:\Users\Min.Tsung\Documents\2544 Medowie Catholic School\_min\QPNB8.rvt



webber


Phone 02 4926 1078  
PO Box 607 The Junction NSW 2291  
www.webberarchitects.com  
Suite 3, Level 1, 428 Hunter Street Newcastle NSW 2300  
newcastle@webberarchitects.com  
Suite 206, 9 Clarke Street Crows Nest NSW 2055  
sydney@webberarchitects.com

ISSUED  
FOR INFORMATION ONLY

SITE ELEVATIONS - 01  
MEDOWIE CATHOLIC COLLEGE  
507 MEDOWIE ROAD, MEDOWIE


COMMENCEMENT DATE: 01.05.2017

SHEET NUMBER: 2544 / 02\_0401 / F

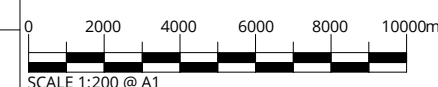


THIS DRAWING AND DESIGN EXPRESSED ARE COPYRIGHT AND REMAIN THE PROPERTY OF WEBBER ARCHITECTS. IN ACCORDANCE WITH THE COMMONWEALTH COPYRIGHT ACT 1968 THIS DRAWING AND DESIGN IN WHOLE OR PART MAY NOT BE USED UNLESS LICENCED BY WEBBER ARCHITECTS. VERIFY ALL DIMENSIONS AND FALLS ON SITE BEFORE CONSTRUCTION AND DO NOT SCALE FROM DRAWING.




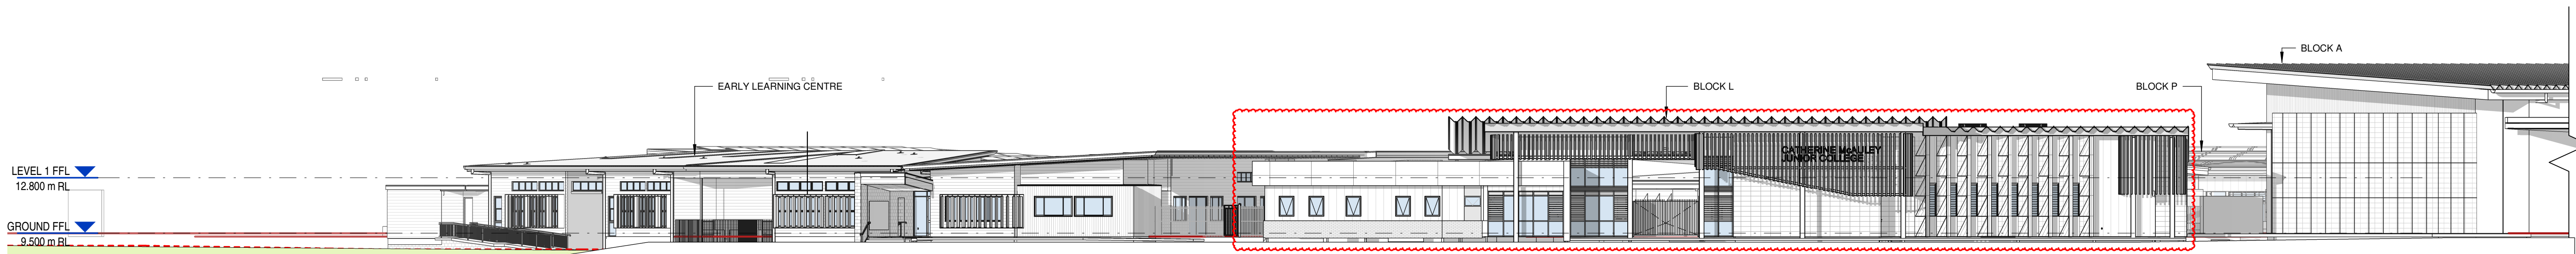

1 SITE ELEVATION 3  
02\_0006 SCALE 1 : 200

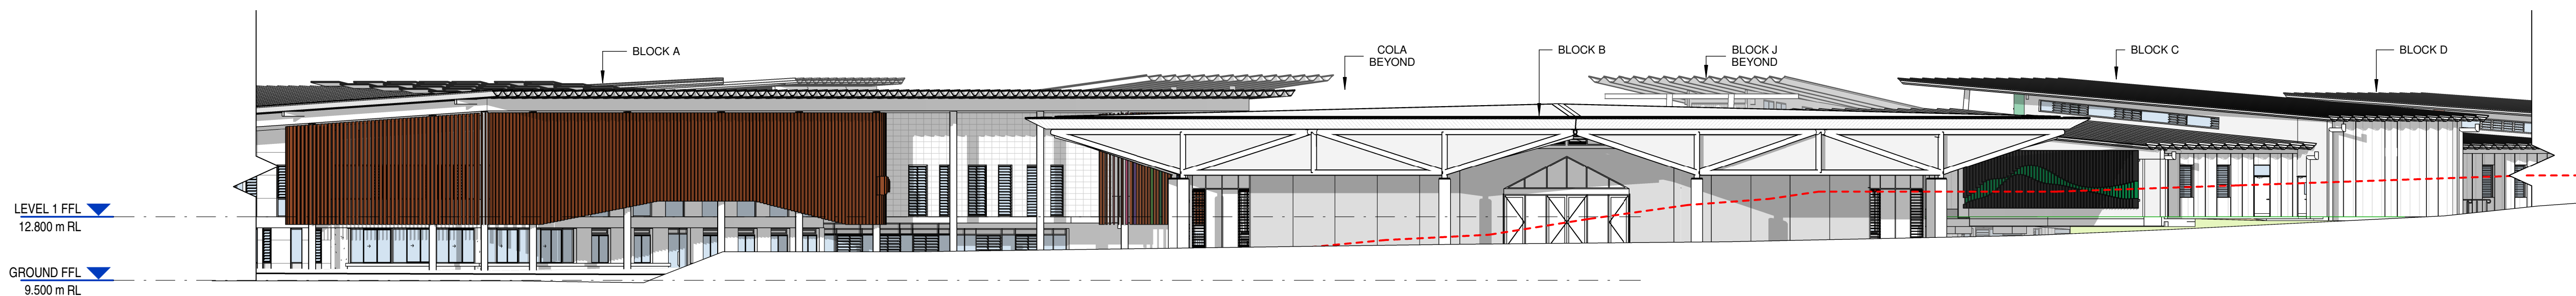

2 SITE ELEVATION 3  
02\_0002 SCALE 1 : 200

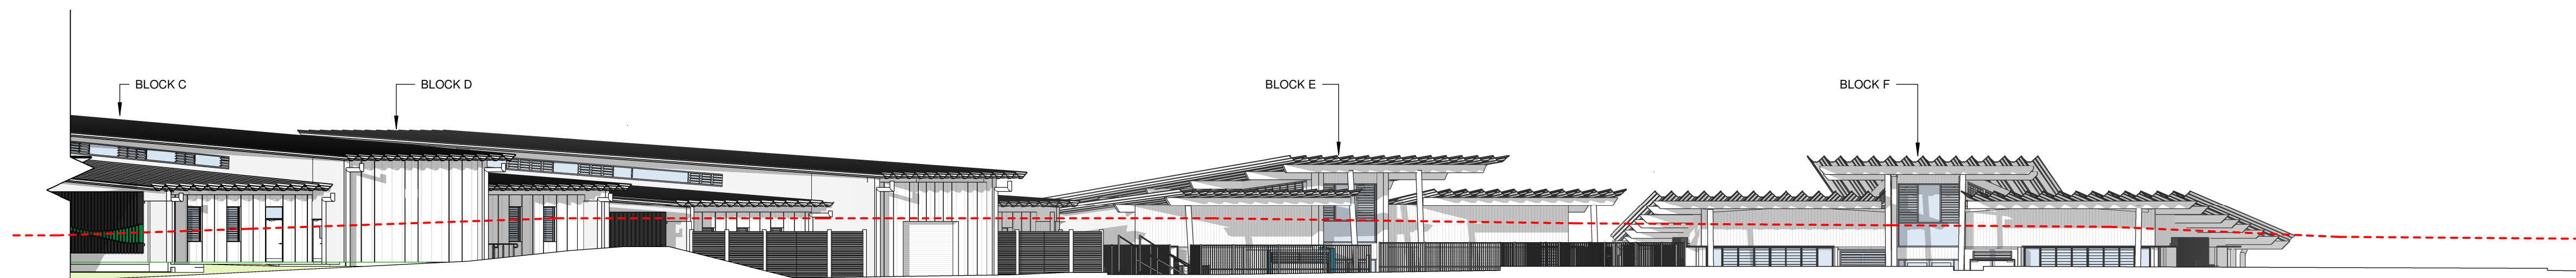

3 SITE ELEVATION 3  
02\_0002 SCALE 1 : 200

| REV | DATE       | DESCRIPTION              | BY  | CHK |
|-----|------------|--------------------------|-----|-----|
| A   | 16.02.2018 | DEVELOPED DESIGN - 90%   | DP  |     |
| B   | 09.03.2018 | FOR QA                   | LK  |     |
| C   | 29.03.2018 | FOR CLIENT APPROVAL      | LK  | TH  |
| D   | 04.04.2018 | FOR CLIENT APPROVAL      | LK  |     |
| E   | 15.05.2018 | FOR DEVELOPMENT APPROVAL | LK  |     |
| F   | 11.09.2024 | FOR SSO                  | MTG |     |

DRAWINGS COLOUR CODED  
PRINT ALL COPIES IN COLOUR

BUILDER TO CONFIRM ALL DETAILS, SETOUTS (TILE, BUILDING, ETC.),  
FALLS, DIMENSIONS & CONNECTIONS ON SITE PRIOR TO CONSTRUCTION

PRINT DATE: 11/09/2024 11:01:52 AM FILE PATH: C:\Users\Min.Tsung\Documents\2344 Medowie Catholic School\_min\QPNB8.rvt



webber

Phone 02 4926 1078  
PO Box 807 The Junction NSW 2201  
www.webberarchitects.com  
Suite 3, Level 1, 428 Hunter Street Newcastle NSW 2300  
newcastle@webberarchitects.com  
Suite 206, 8 Clarke Street Crows Nest NSW 2006  
sydney@webberarchitects.com

ISSUED  
FOR INFORMATION ONLY

SITE ELEVATIONS - 02  
MEDOWIE CATHOLIC COLLEGE  
507 MEDOWIE ROAD, MEDOWIE


COMMENCEMENT DATE: 01.05.2017

0 2000 4000 6000 8000 10000mm  
SCALE 1:200 @ A1


SHEET NUMBER: 2544 / 02\_0402 / F

THIS DRAWING AND DESIGN EXPRESSED ARE COPYRIGHT AND REMAIN THE PROPERTY OF WEBBER ARCHITECTS. IN ACCORDANCE WITH THE COMMONWEALTH COPYRIGHT ACT 1968 THIS DRAWING AND DESIGN IN WHOLE OR PART MAY NOT BE USED UNLESS LICENCED BY WEBBER ARCHITECTS. VERIFY ALL DIMENSIONS AND FALLS ON SITE BEFORE CONSTRUCTION AND DO NOT SCALE FROM DRAWING.




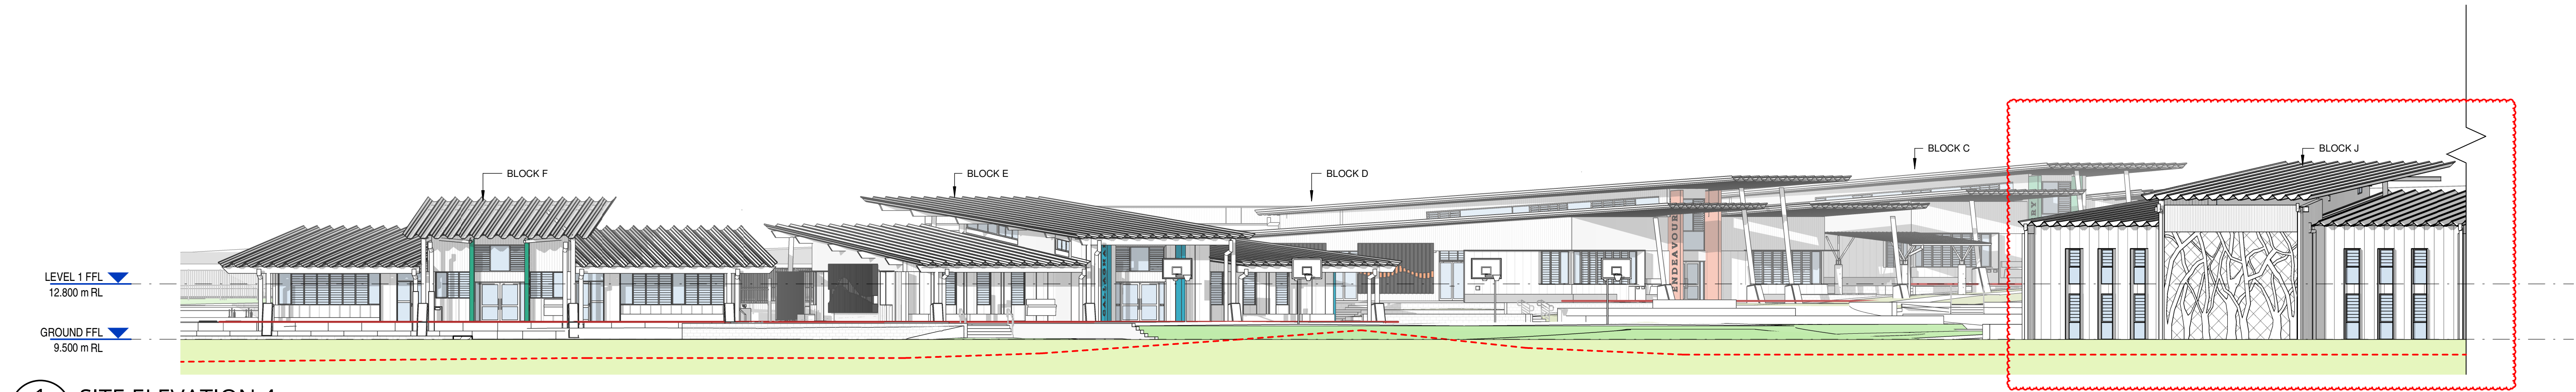

**1 SITE ELEVATION 4**  
02\_0006 SCALE 1 : 200

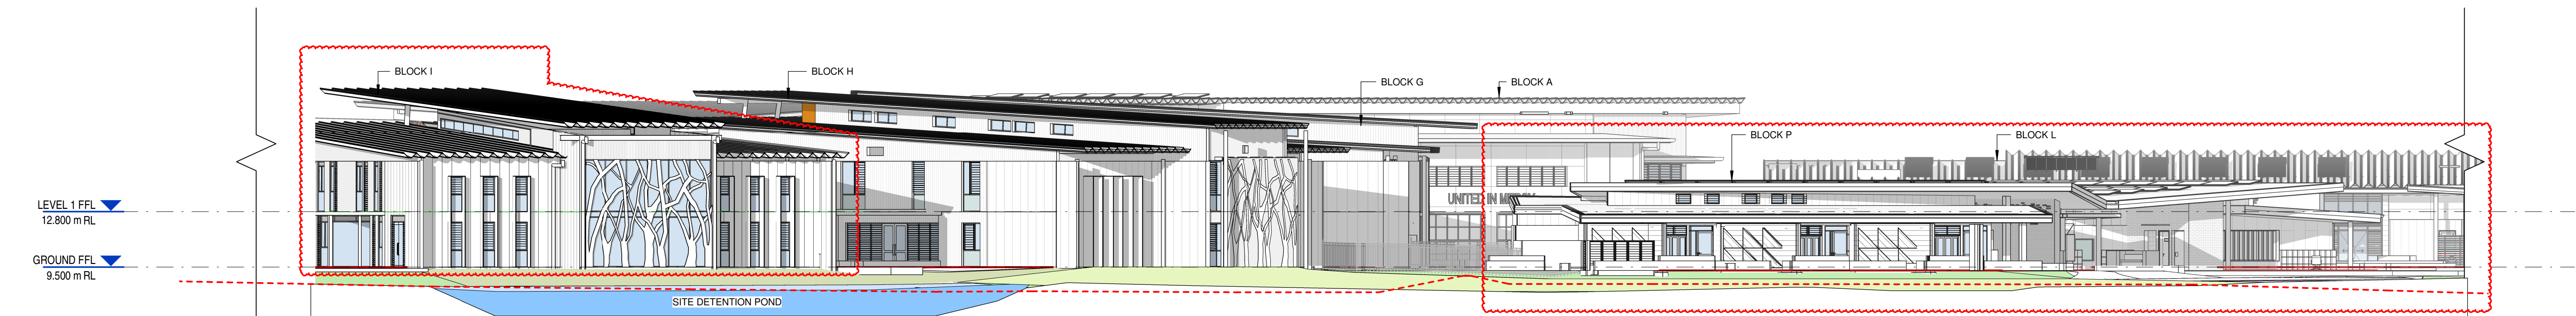

**2 SITE ELEVATION 4**  
02\_0002 SCALE 1 : 200

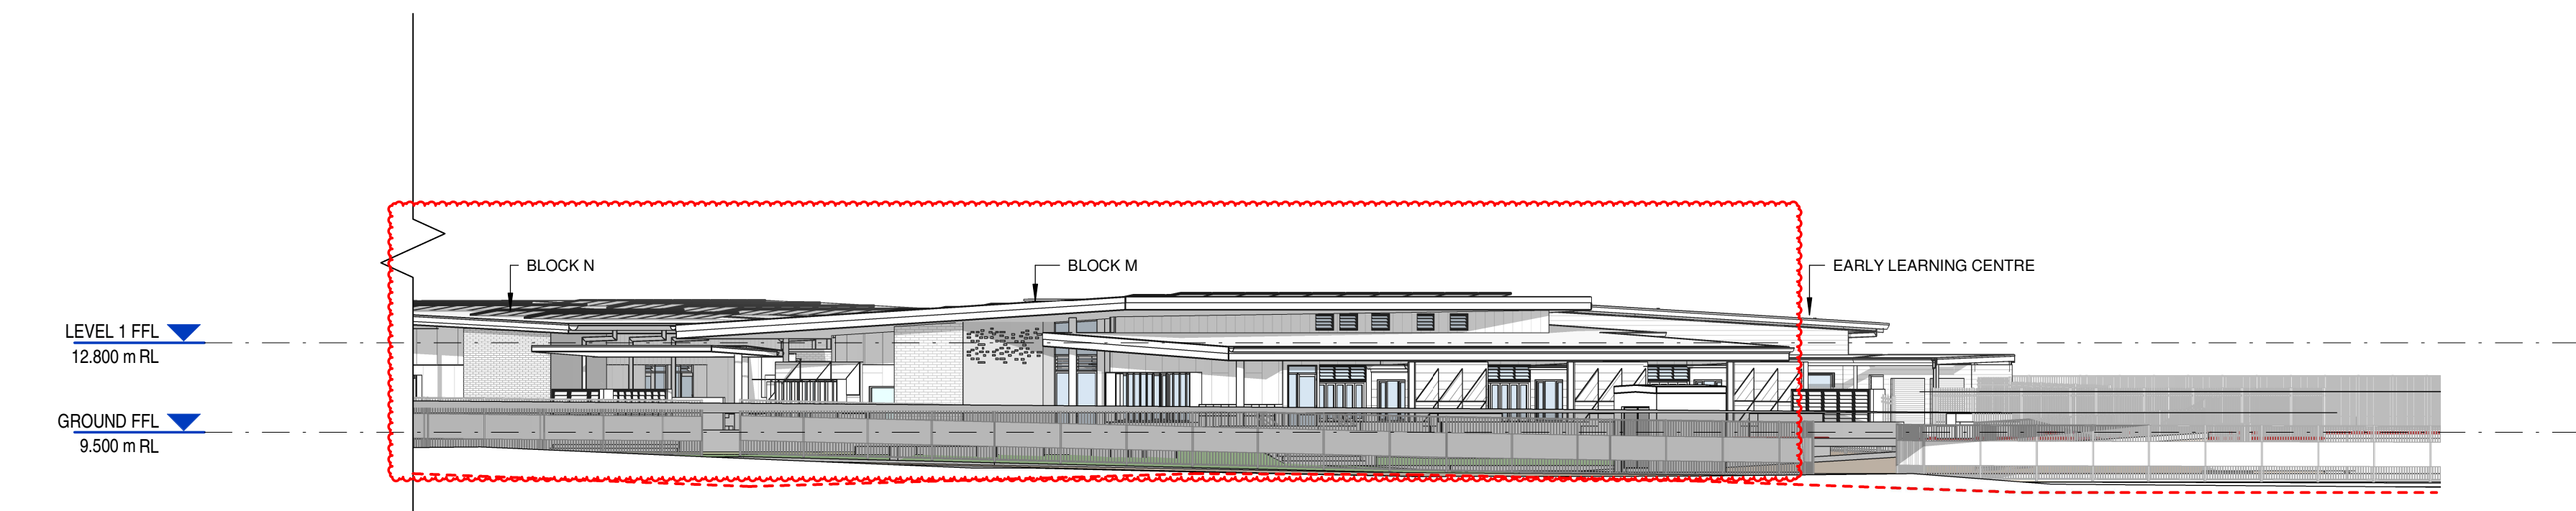

**3 SITE ELEVATION 4**  
02\_0002 SCALE 1 : 200

| REV | DATE       | DESCRIPTION              | BY  | CHK |
|-----|------------|--------------------------|-----|-----|
| A   | 09.03.2018 | FOR QA                   | LK  |     |
| B   | 29.03.2018 | FOR CLIENT APPROVAL      | LK  | TH  |
| C   | 04.04.2018 | FOR CLIENT APPROVAL      | LK  |     |
| D   | 15.05.2018 | FOR DEVELOPMENT APPROVAL | LK  |     |
| E   | 11.09.2024 | FOR SSD                  | NTC |     |

**DRAWINGS COLOUR CODED  
PRINT ALL COPIES IN COLOUR**

BUILDER TO CONFIRM ALL DETAILS, SETOUTS (TILE, BUILDING, ETC.),  
FALLS, DIMENSIONS & CONNECTIONS ON SITE PRIOR TO CONSTRUCTION

PRINT DATE: 11/09/2024 10:58:34 AM FILE PATH: C:\Users\Min.Tsung\Documents\2544 Medowie Catholic School\_min\QPNB8.rvt



**webber**


Phone 02 4926 1078  
PO Box 807 The Junction NSW 2291  
www.webberarchitects.com  
Suite 3, Level 1, 428 Hunter Street Newcastle NSW 2300  
newcastle@webberarchitects.com  
Suite 206, 9 Clarke Street Crows Nest NSW 2006  
sydney@webberarchitects.com

ISSUED  
**FOR INFORMATION ONLY**

SHEET NUMBER: **2544 / 02\_0403 / E**


**SITE ELEVATIONS - 03**  
**MEDOWIE CATHOLIC COLLEGE**  
507 MEDOWIE ROAD, MEDOWIE

COMMENCEMENT DATE: 01.05.2017

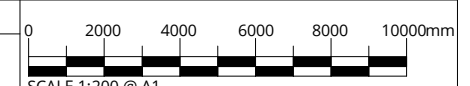


THIS DRAWING AND DESIGN EXPRESSED ARE COPYRIGHT AND REMAIN THE PROPERTY OF WEBBER ARCHITECTS. IN ACCORDANCE WITH THE COMMONWEALTH COPYRIGHT ACT 1968 THIS DRAWING AND DESIGN IN WHOLE OR PART MAY NOT BE USED UNLESS LICENCED BY WEBBER ARCHITECTS. VERIFY ALL DIMENSIONS AND FALLS ON SITE BEFORE CONSTRUCTION AND DO NOT SCALE FROM DRAWING.




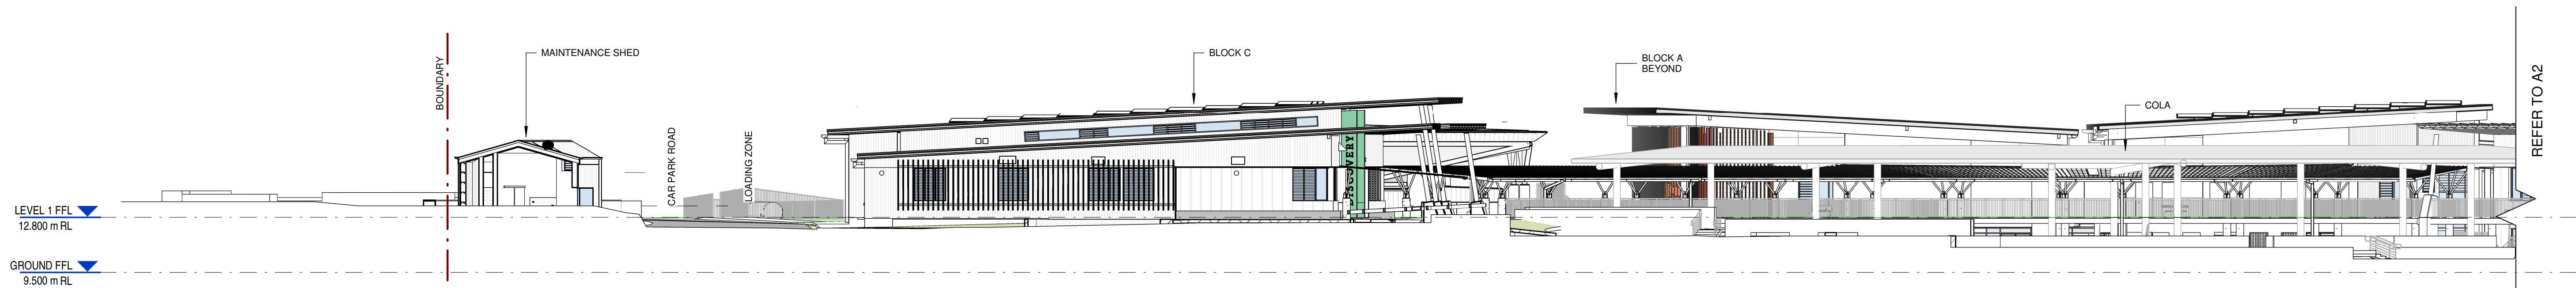


**A1 SITE SECTION A**  
02\_0002 SCALE 1 : 200

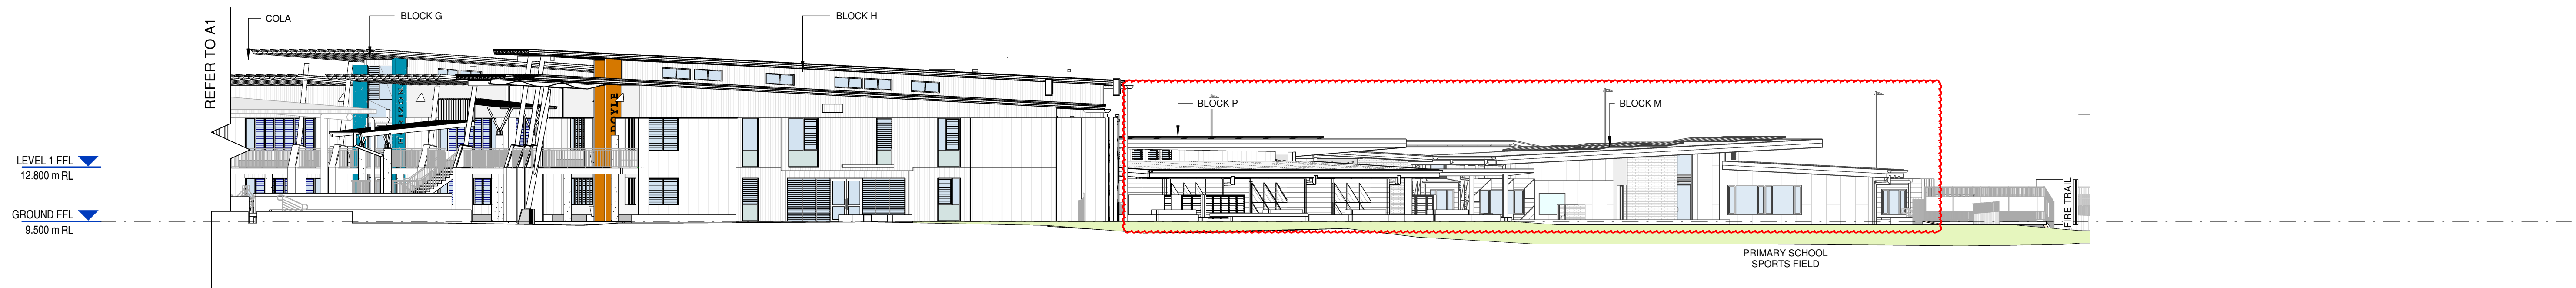

**A2 SITE SECTION A**  
SK04 SCALE 1 : 200

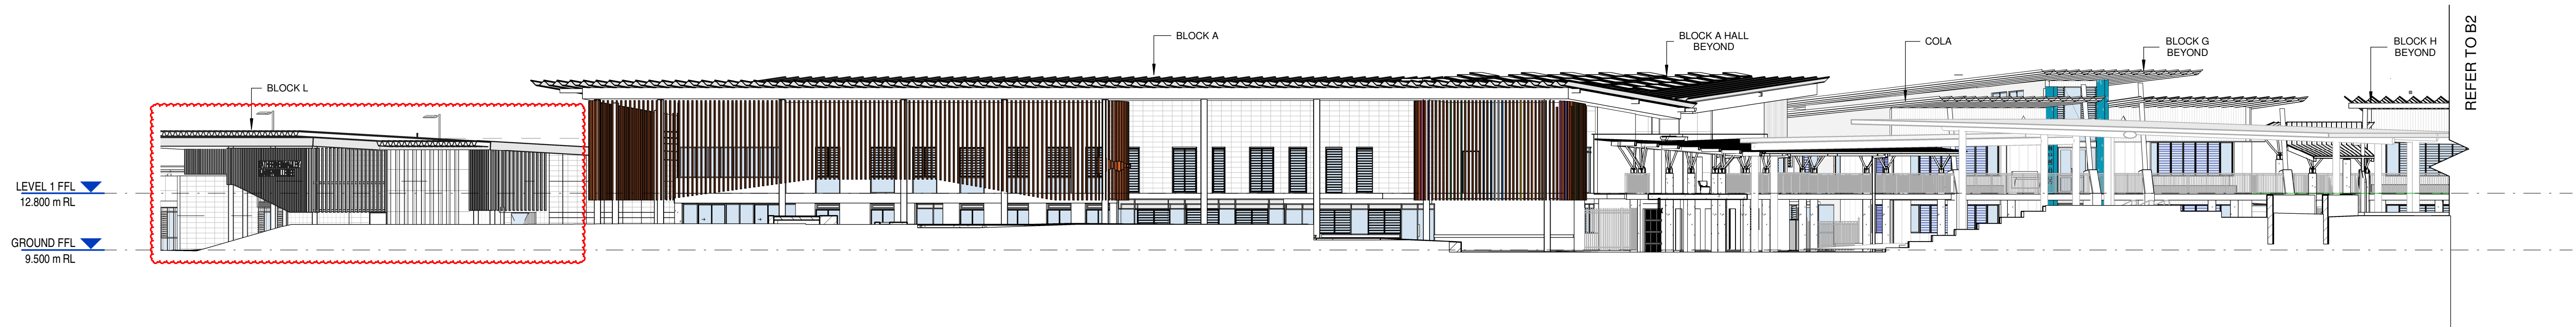

**B1 SITE SECTION B**  
02\_0002 SCALE 1 : 200

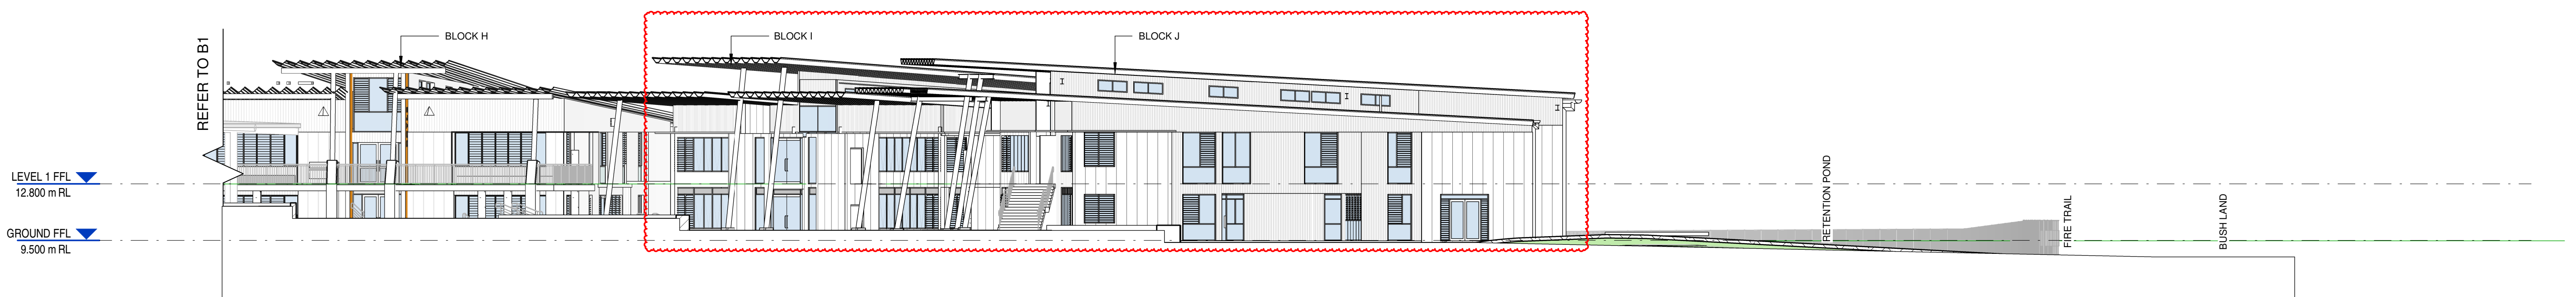

**B2 SITE SECTION B2**  
SK04 SCALE 1 : 200

| REV | DATE       | DESCRIPTION                 | BY  | CHK |
|-----|------------|-----------------------------|-----|-----|
| H   | 09.03.2018 | FOR QA                      | LK  |     |
| I   | 14.03.2018 | FOR CONSULTANT COORDINATION | LK  |     |
| J   | 29.03.2018 | FOR CLIENT APPROVAL         | LK  | TH  |
| K   | 04.04.2018 | FOR CLIENT APPROVAL         | LK  |     |
| L   | 15.05.2018 | FOR DEVELOPMENT APPROVAL    | LK  |     |
| M   | 13.12.2021 | FOR DA MODIFICATION         | PG  |     |
| N   | 11.09.2024 | FOR SSD                     | MTG |     |

**DRAWINGS COLOUR CODED  
PRINT ALL COPIES IN COLOUR**

BUILDER TO CONFIRM ALL DETAILS, SETOUTS (TILE, BUILDING, ETC.),  
FALLS, DIMENSIONS & CONNECTIONS ON SITE PRIOR TO CONSTRUCTION

PRINT DATE: 11/09/2024 11:03:27 AM FILE PATH: C:\Users\Min.Tsung\Documents\2544 Medowie Catholic School\_min\QPNB8.rvt



**webber**


Phone 02 4926 1078  
PO Box 607 The Junction NSW 2291  
www.webberarchitects.com  
Suite 3, Level 1, 426 Hunter Street Newcastle NSW 2300  
newcastle@webberarchitects.com  
Suite 206, 9 Clarke Street Crows Nest NSW 2006  
sydney@webberarchitects.com

ISSUED  
**FOR INFORMATION ONLY**

**SITE SECTIONS - 01  
MEDOWIE CATHOLIC COLLEGE  
507 MEDOWIE ROAD, MEDOWIE**


COMMENCEMENT DATE: 01.05.2017

SHEET NUMBER: **2544 / 02\_0501 / N**

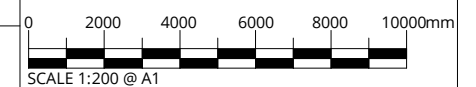


THIS DRAWING AND DESIGN EXPRESSED ARE COPYRIGHT AND REMAIN THE PROPERTY OF WEBBER ARCHITECTS. IN ACCORDANCE WITH THE COMMONWEALTH COPYRIGHT ACT 1968 THIS DRAWING AND DESIGN IN WHOLE OR PART MAY NOT BE USED UNLESS LICENCED BY WEBBER ARCHITECTS. VERIFY ALL DIMENSIONS AND FALLS ON SITE BEFORE CONSTRUCTION AND DO NOT SCALE FROM DRAWING.




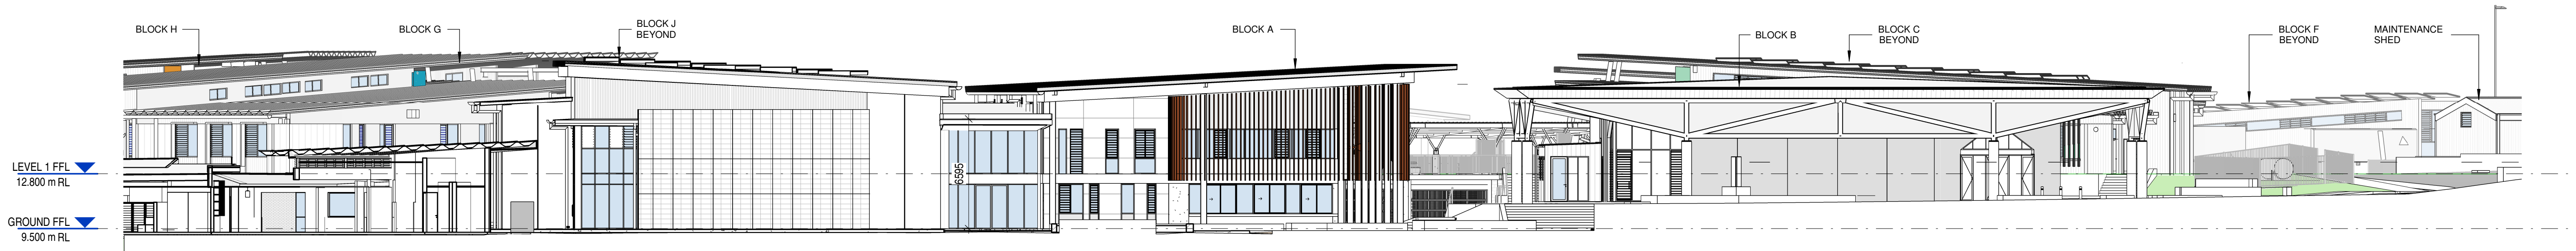


C SITE SECTION C  
02\_0006 SCALE 1 : 200

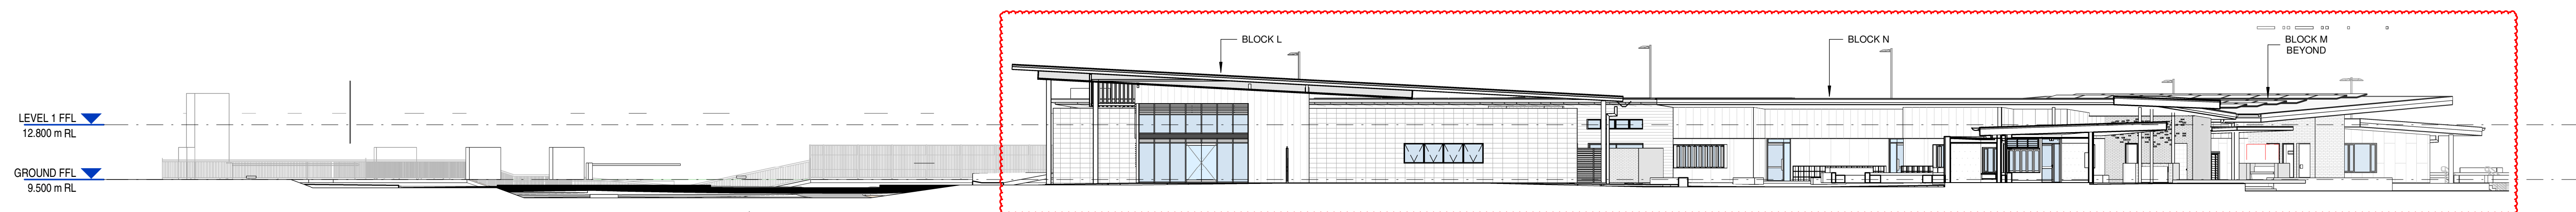

D SITE SECTION D  
02\_0006 SCALE 1 : 200

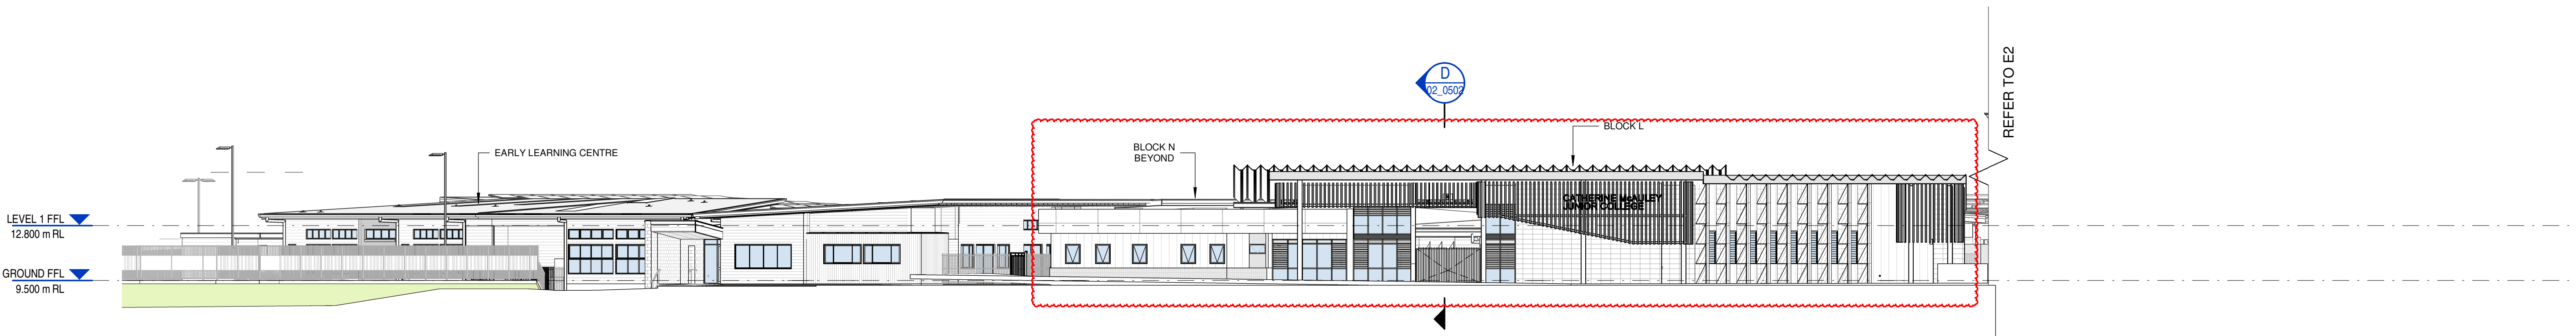

E1 SITE SECTION E  
02\_0006 SCALE 1 : 200

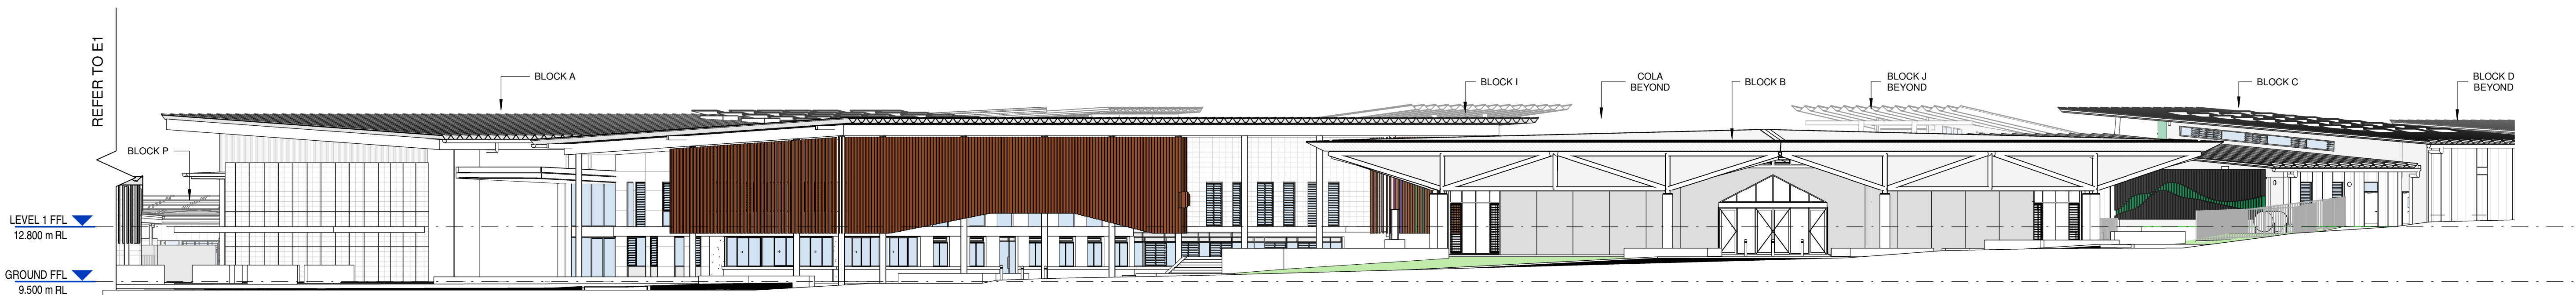

E2 SITE SECTION E  
02\_0006 SCALE 1 : 200

| REV | DATE       | DESCRIPTION                 | BY  | CHK |
|-----|------------|-----------------------------|-----|-----|
| F   | 25.01.2018 | FOR DESIGN REVIEW           | CA  |     |
| G   | 16.02.2018 | DEVELOPED DESIGN - 90%      | DF  |     |
| H   | 09.03.2018 | FOR QA                      | LK  |     |
| I   | 14.03.2018 | FOR CONSULTANT COORDINATION | LK  |     |
| J   | 20.03.2018 | FOR CLIENT APPROVAL         | LK  | TH  |
| K   | 15.05.2018 | FOR DEVELOPMENT APPROVAL    | LK  |     |
| L   | 11.09.2024 | FOR SSD                     | MTG |     |

DRAWINGS COLOUR CODED  
PRINT ALL COPIES IN COLOUR

BUILDER TO CONFIRM ALL DETAILS, SETOUTS (TILE, BUILDING, ETC.),  
FALLS, DIMENSIONS & CONNECTIONS ON SITE PRIOR TO CONSTRUCTION

PRINT DATE: 11/09/2024 11:00:07 AM FILE PATH: C:\Users\Min.Tsung\Documents\2544 Medowie Catholic School\_min\QPNB8.rvt



Phone 02 4926 1078  
PO Box 607 The Junction NSW 2291  
www.webberarchitects.com  
Suite 3, Level 1, 428 Hunter Street Newcastle NSW 2300  
newcastle@webberarchitects.com  
Suite 206, 9 Clarke Street Crows Nest NSW 2056  
sydney@webberarchitects.com

ISSUED  
FOR INFORMATION ONLY

SHEET NUMBER: 2544 / 02\_0502 / L

SITE SECTIONS - 02  
MEDOWIE CATHOLIC COLLEGE  
507 MEDOWIE ROAD, MEDOWIE

COMMENCEMENT DATE: 01.05.2017

