



SHEET ABBREVIATIONS	
COL4	COLUMN - TYPE 4
CPP1	CONCRETE PRECAST PANEL - TYPE 1
DP1	DOWNPIPE - TYPE 1
DP2	DOWNPIPE - TYPE 2
EG	EAVES GUTTER
LWC1	LIGHT WEIGHT CLADDING - TYPE 1
MRC	METAL ROOF CAPPING
MRS1	METAL ROOF SHEETING - TYPE 1
MRS3	METAL ROOF SHEETING - TYPE 3
S1	SCREEN - TYPE 1
TR2	TRUSS - TYPE 2

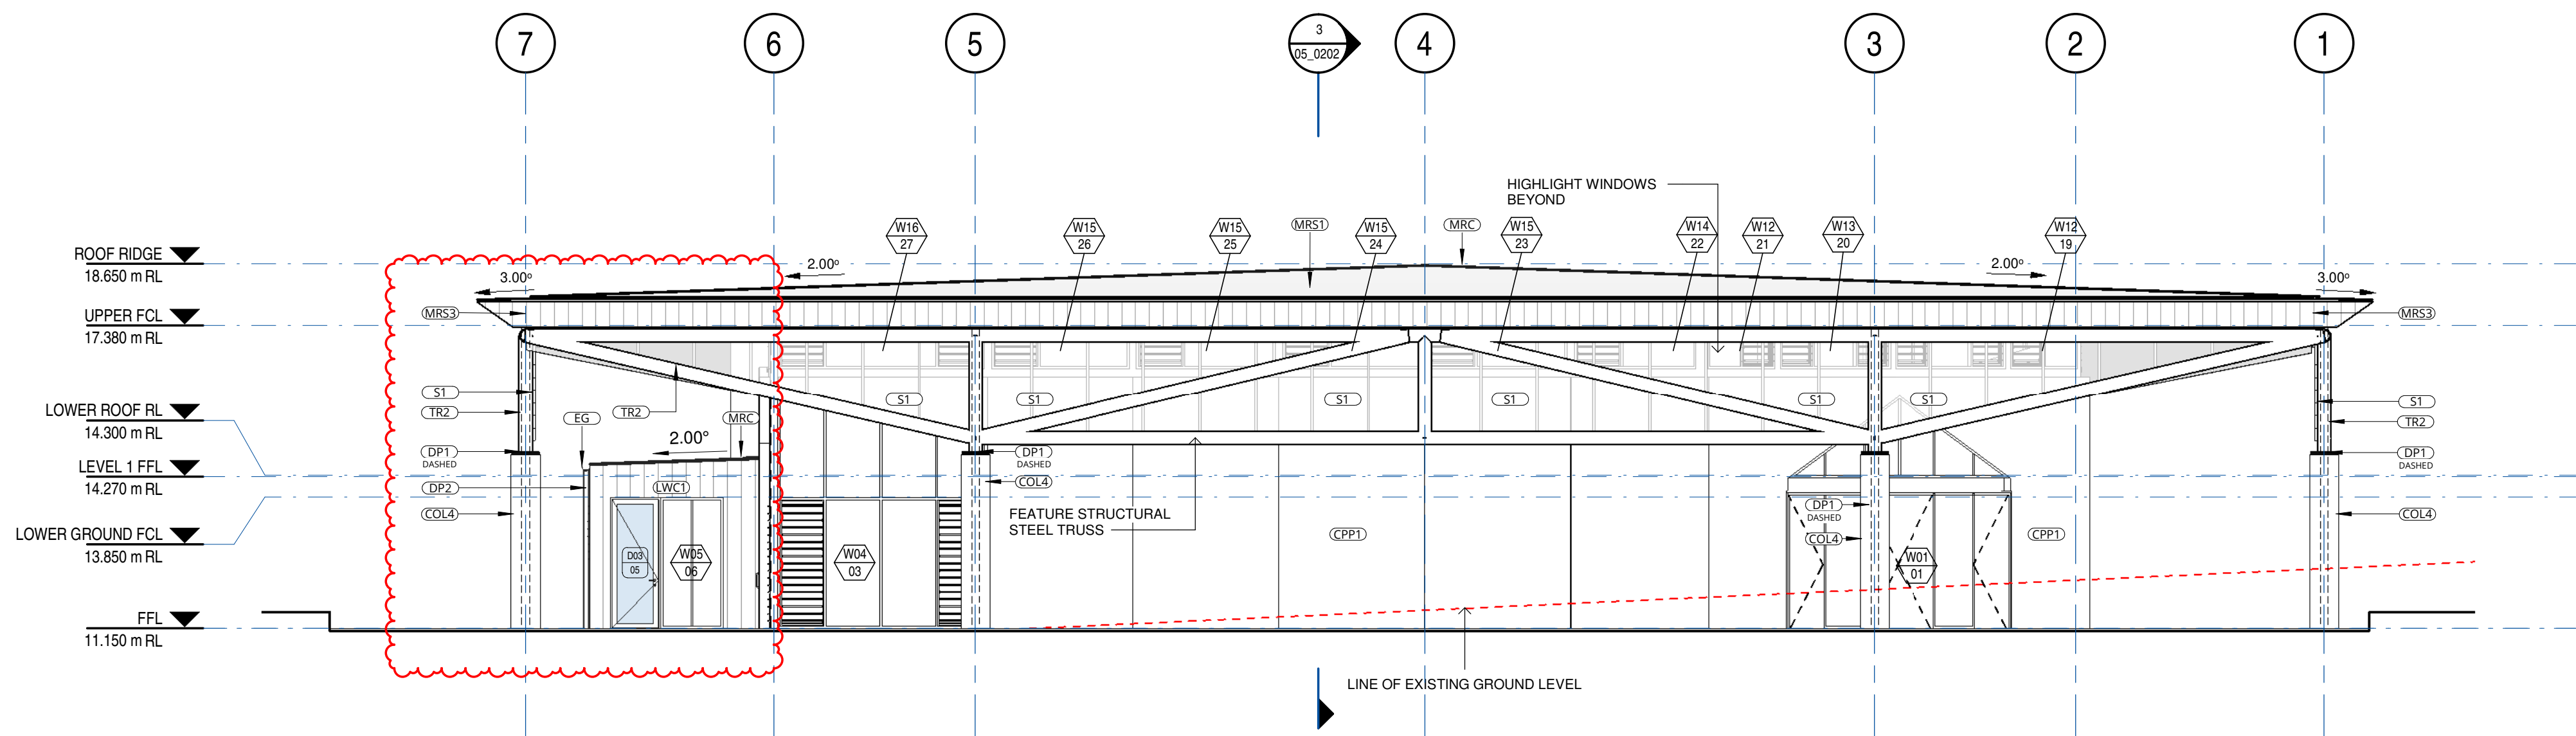

1 ELEVATION 1
03_0210 SCALE 1:100

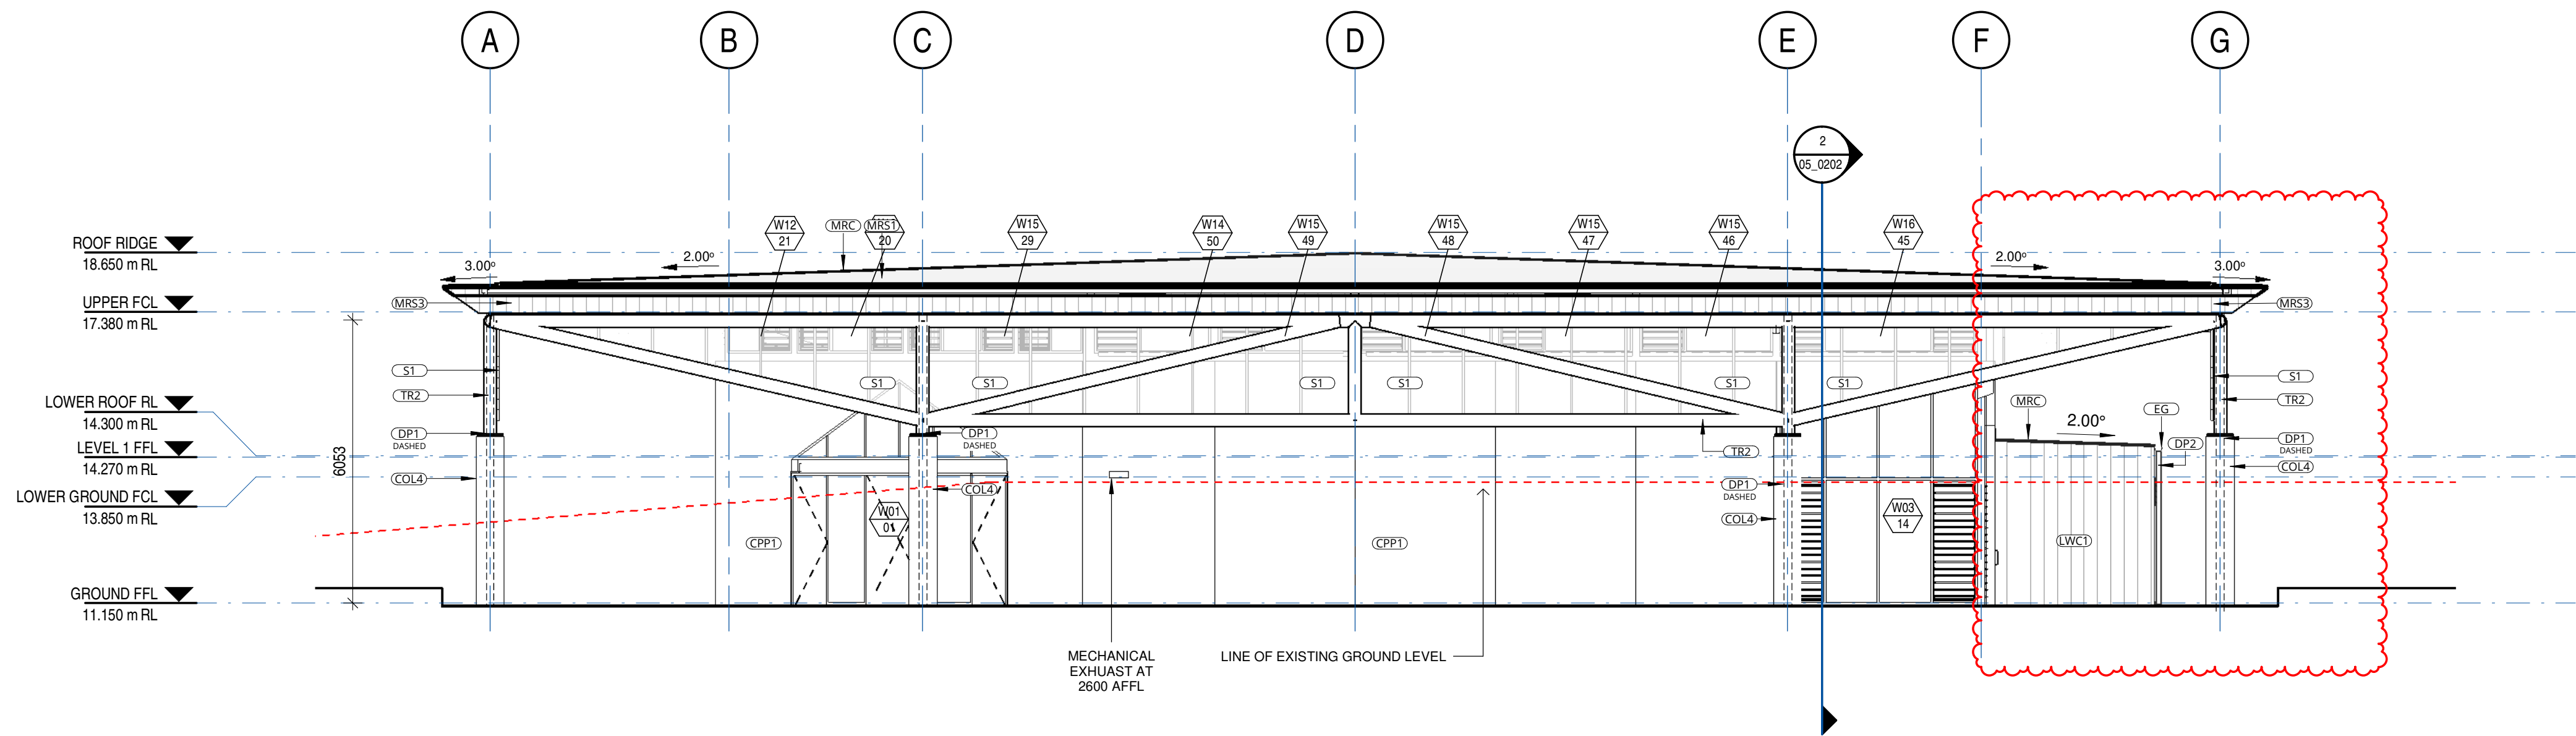

2 ELEVATION 2
03_0201 SCALE 1:100

REV	DATE	DESCRIPTION	BY	CHK
1	25.11.2019	ISSUE FOR CONSTRUCTION	KK	SH

DRAWINGS COLOUR CODED
PRINT ALL COPIES IN COLOUR

PRINT DATE: 25/11/2019 6:02:26 PM FILE PATH: C:\Users\karti\Documents\2544 Medowie_High_School_Block_B_karti\MES5.rvt




webber

Phone 02 4926 1078
PO Box 807 The Junction NSW 2291
www.webberarchitects.com
Suite 3, Level 1, 426 Hunter Street Newcastle NSW 2300
newcastle@webberarchitects.com
Suite 206, 9 Clarke Street Crows Nest NSW 2006
sydney@webberarchitects.com

ISSUED
FOR CONSTRUCTION


ELEVATION - BLOCK B - 01
CHAPEL
CATHERINE MCAULEY CATHOLIC COLLEGE
507 MEDOWIE ROAD, MEDOWIE, NSW

COMMENCEMENT DATE: 01.05.2017

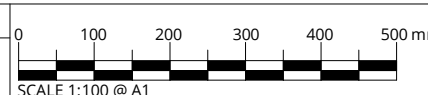


SHEET NUMBER: **2544 / 04_0201 / 1**

THIS DRAWING AND DESIGN EXPRESSED ARE COPYRIGHT AND REMAIN THE PROPERTY OF WEBBER ARCHITECTS. IN ACCORDANCE WITH THE COMMONWEALTH COPYRIGHT ACT 1968 THIS DRAWING AND DESIGN IN WHOLE OR PART MAY NOT BE USED UNLESS LICENCED BY WEBBER ARCHITECTS. VERIFY ALL DIMENSIONS AND FALLS ON SITE BEFORE CONSTRUCTION AND DO NOT SCALE FROM DRAWING.

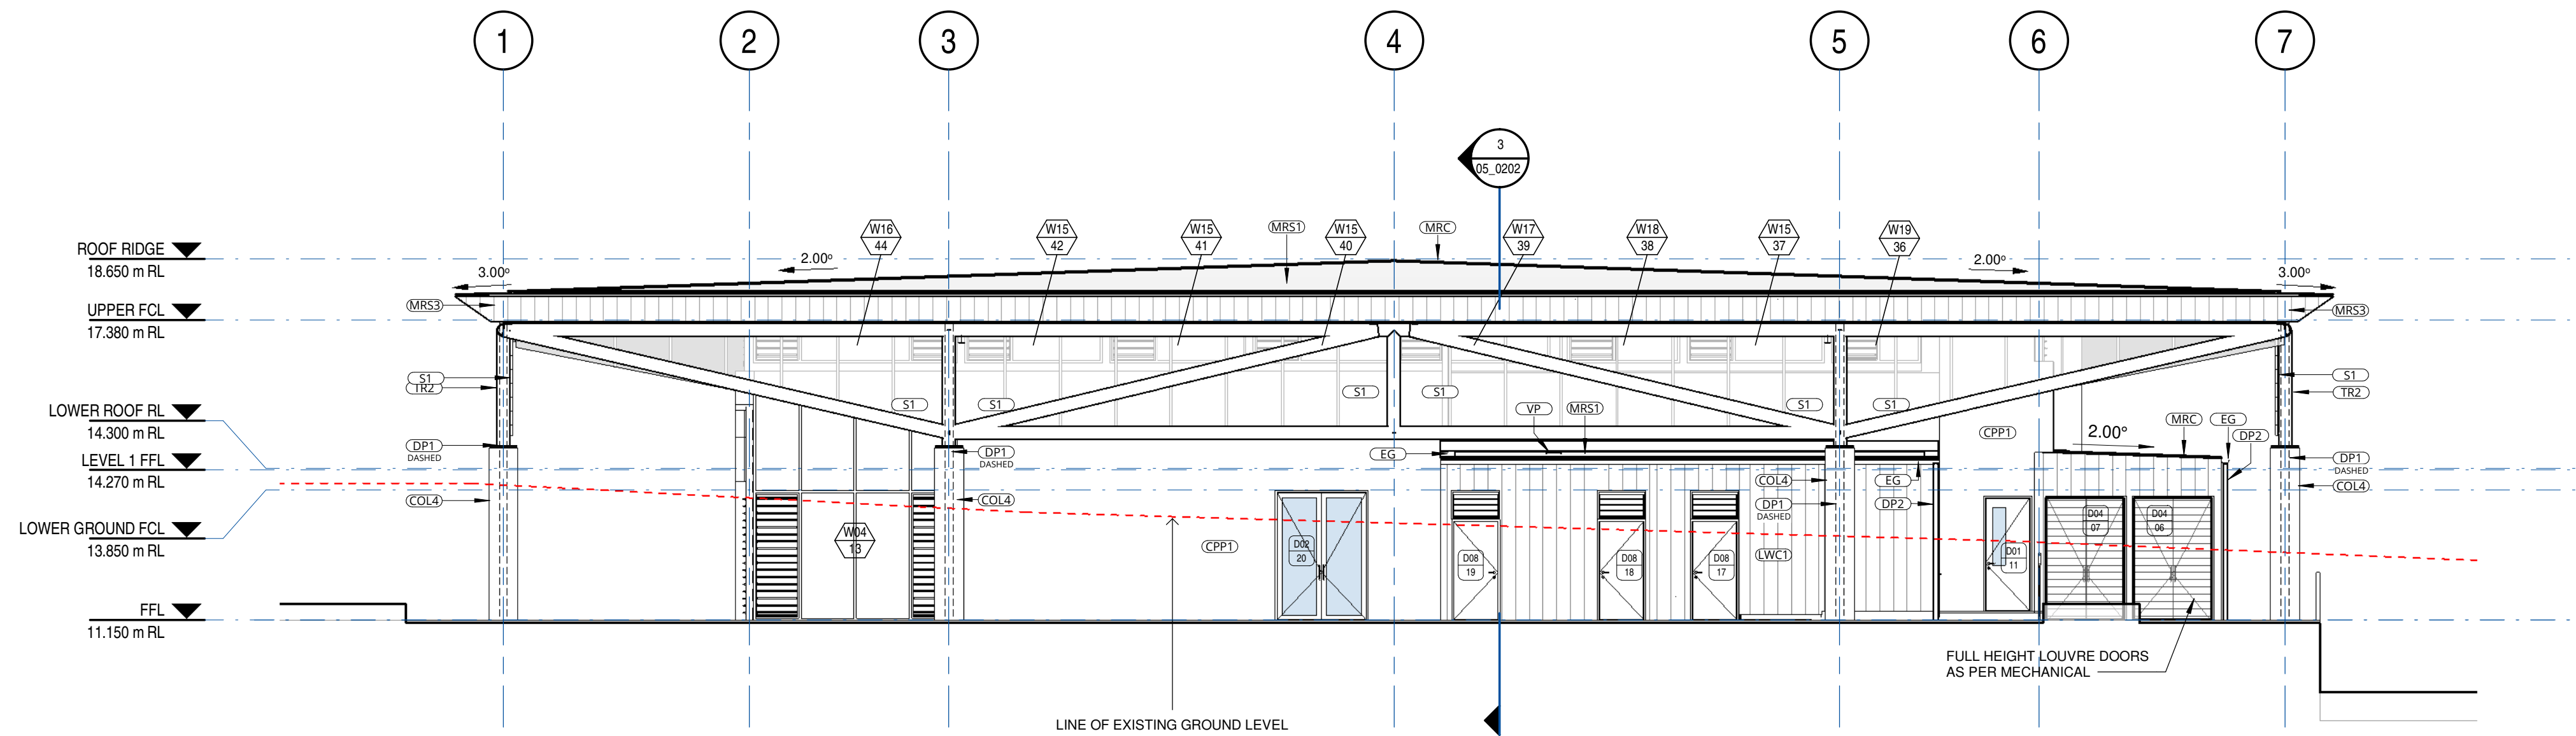

1 ELEVATION 3
03_0201 SCALE 1:100

SHEET ABBREVIATIONS	
B1	BALUSTRADE - TYPE 1
COL4	COLUMN - TYPE 4
CON4	CONCRETE - TYPE 4
CPP1	CONCRETE PRECAST PANEL - TYPE 1
DP1	DOWNSPIPE - TYPE 1
DP2	DOWNSPIPE - TYPE 2
EG	EAVES GUTTER
LWC1	LIGHT WEIGHT CLADDING - TYPE 1
MECH	MECHANICAL SERVICES FIXED LOUVRE
MRC	METAL ROOF CAPPING
MRS1	METAL ROOF SHEETING - TYPE 1
MRS3	METAL ROOF SHEETING - TYPE 3
S1	SCREEN - TYPE 1
S2	SCREEN - TYPE 2
TR2	TRUSS - TYPE 2
VP	VENT PIPE

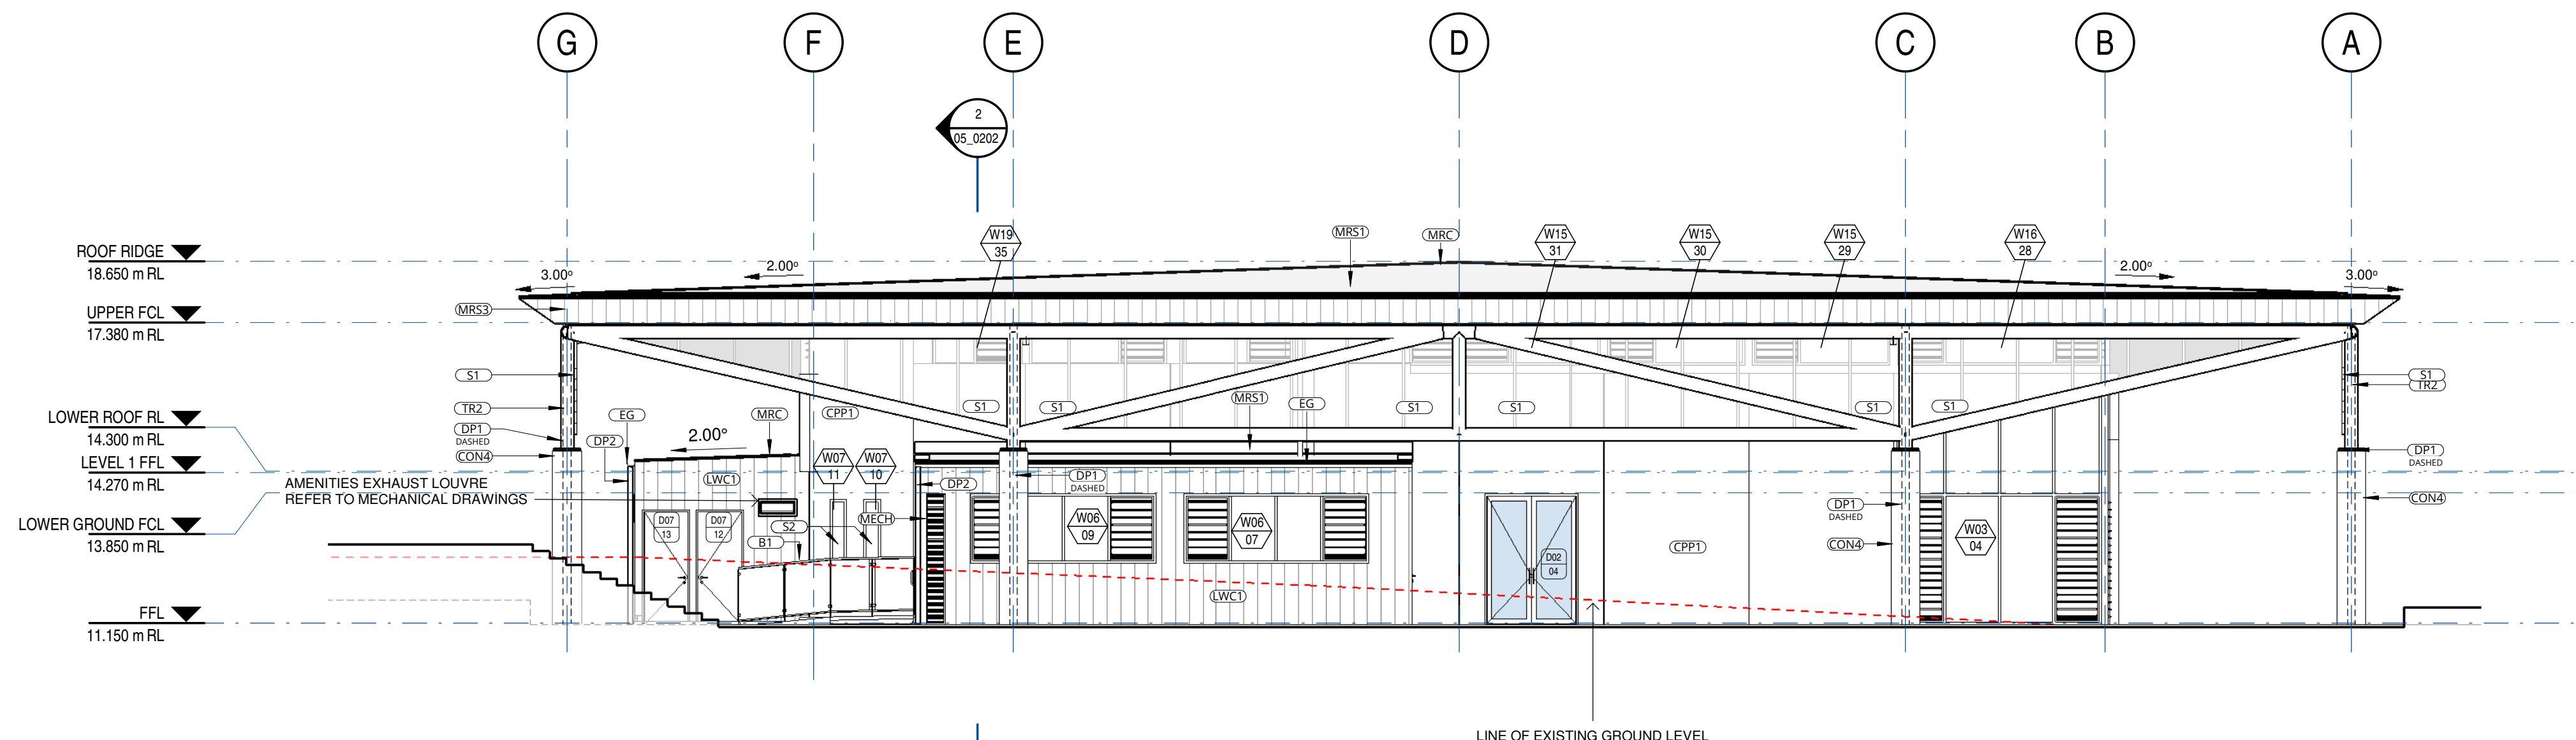

2 ELEVATION 4
03_0201 SCALE 1:100

**DRAWINGS COLOUR CODED
PRINT ALL COPIES IN COLOUR**

REV	DATE	DESCRIPTION	BY	CHK
1	25.11.2019	ISSUE FOR CONSTRUCTION	KK	SH

PRINT DATE: 25/11/2019 6:03:10 PM FILE PATH: C:\Users\kari\Documents\2544 Medowie High School Block B.kari\0MES5.rvt



webber


Phone 02 4926 1078
PO Box 807 The Junction NSW 2291
www.webberarchitects.com
Suite 3, Level 1, 428 Hunter Street Newcastle NSW 2300
newcastle@webberarchitects.com
Suite 206, 9 Clarke Street Crows Nest NSW 2006
sydney@webberarchitects.com

ISSUED
FOR CONSTRUCTION

SHEET NUMBER: **2544 / 04_0202 / 1**

ELEVATION - BLOCK B - 02
CHAPEL
CATHERINE McAULEY CATHOLIC COLLEGE
507 MEDOWIE ROAD, MEDOWIE, NSW

COMMENCEMENT DATE: 01.05.2017

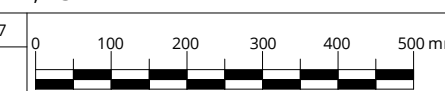

THIS DRAWING AND DESIGN EXPRESSED ARE COPYRIGHT AND REMAIN THE PROPERTY OF WEBBER ARCHITECTS. IN ACCORDANCE WITH THE COMMONWEALTH COPYRIGHT ACT 1968 THIS DRAWING AND DESIGN IN WHOLE OR PART MAY NOT BE USED UNLESS LICENCED BY WEBBER ARCHITECTS. VERIFY ALL DIMENSIONS AND FALLS ON SITE BEFORE CONSTRUCTION AND DO NOT SCALE FROM DRAWING.