


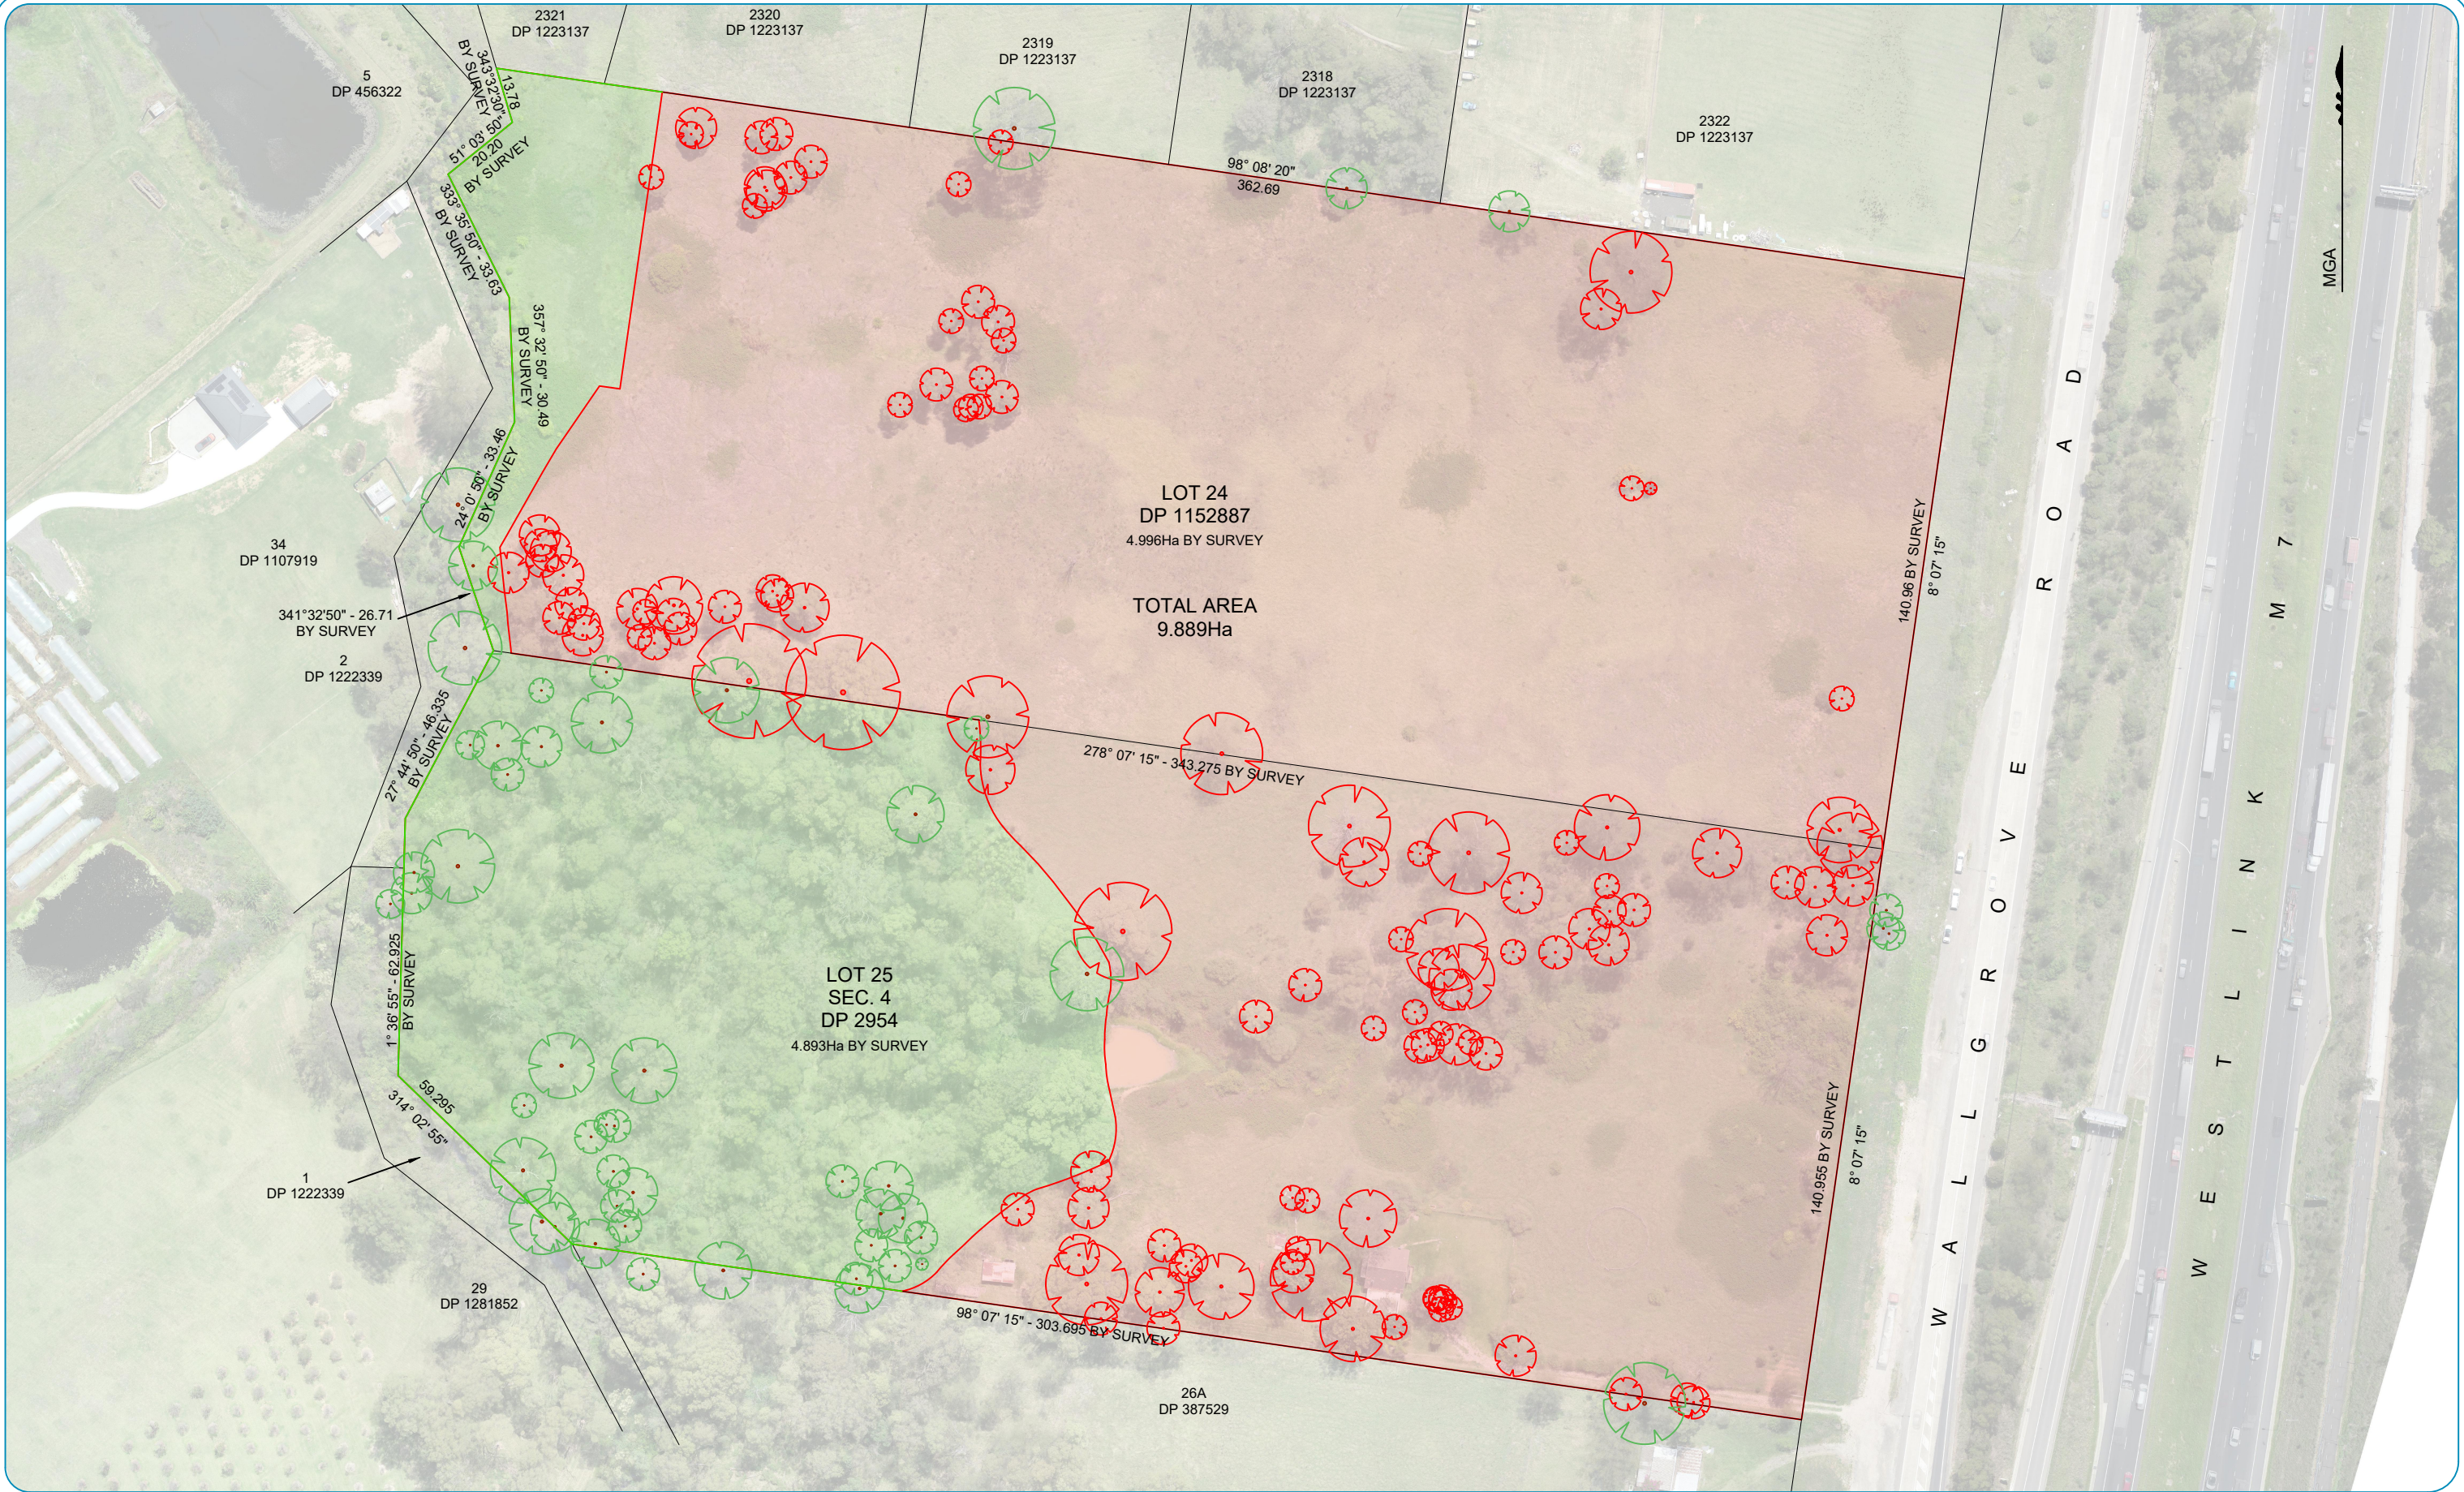

LEGEND:

PROPOSED VEGETATION AREA

PROPOSED TREE TO BE RETAINED (NOT ALL SHOWN)

PROPOSED AREA TO BE DEVELOPED

PROPOSED TREE TO BE REMOVED TOTAL 123

CLIENT:
WESTERN SYDNEY PARKLANDS TRUST

ADDRESS:
No.97 WALLGROVE ROAD
CECIL PARK
LOT 24 IN DP 1152887 & LOT 25 SECTION 4 IN DP 2954

Liability limited by a scheme approved under Professional Standards Legislation
PO Box 519 Sutherland NSW 1499 | Suite 8/49-51 Eton Street
02 9521 5737 | www.boxallsurveyors.com.au | ACN 114 644 058

TITLE: PLAN SHOWING EXISTING TREES			ORIGIN LEVELS: SSM 26613 RL 118.6	
			AZIMUTH: MGA20	DATUM: AHD
			SURVEY: LC	DATE: 20.02.2023
			DRAWN: JH	DATE: 01.05.2025
			APPROVED: SL	DATE: 01.05.2025
			SCALE: 1:700 @ A3	SHEET 1 OF 1
			DRAWING No: 11550-003	REV: ----
REV	DATE	REVISION DETAILS		
-				
-				
-				