

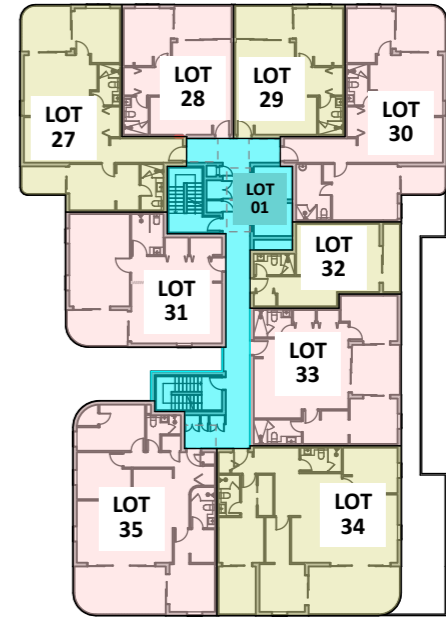
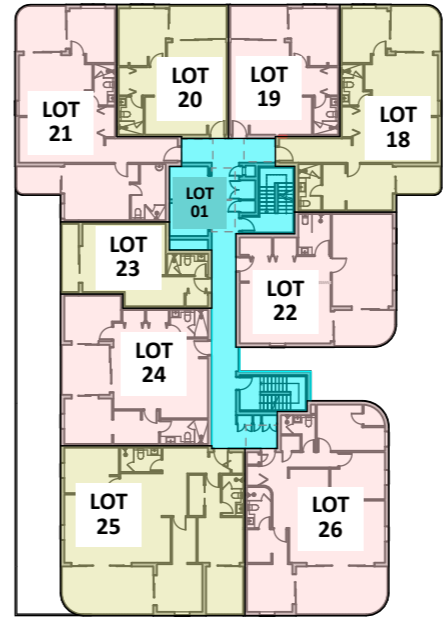


1 GROUND FLOOR
1:500

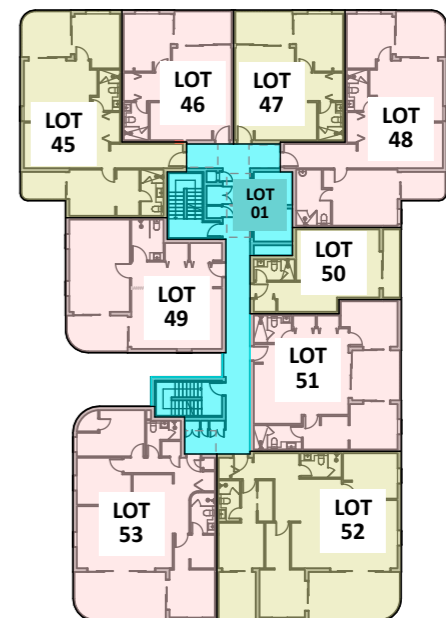

2 LEVEL 1
1:500

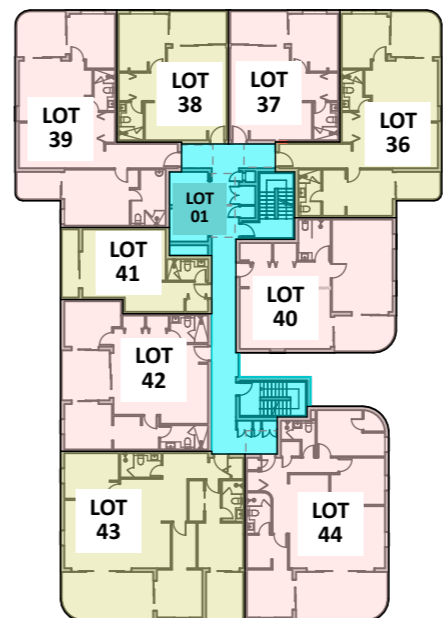


3 LEVEL 2
1:500

REV	DESCRIPTION	BY	DATE

CLIENT: CENTURY 888 PTY LTD





PROJECT TITLE: PROPOSED RESIDENTIAL APARTMENTS
85 TO 91 THOMAS STREET,
PARRAMATTA
DRAWING TITLE: STRATA SUBDIVISION PLANS (Sheet 02)

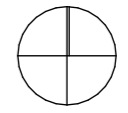NORTH POINT: 

DRAWN BY: JR
CHECKED BY: PI
SCALE: 1:500 AT A3
PROJECT No: P541.3
stage. 02
dwg no. revision







Main Office: Level 2, 68 Sophia Street, Surry Hills NSW 2010
Parramatta Office: Level 3, 90 Phillip Street, Parramatta NSW 2150
+ 61 2 9283 0860 | www.ptiarchitecture.com.au
Nominated Registered Architect: Peter Israel (reg no 5064)
ABN 90 050 071 022

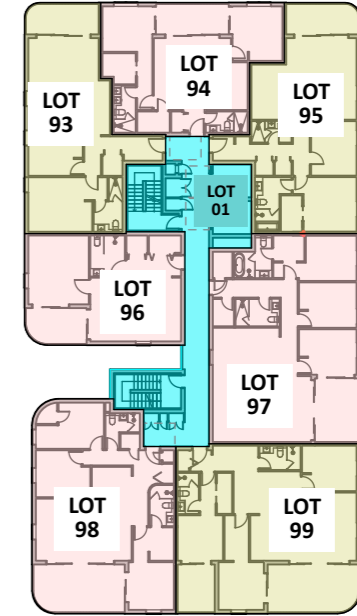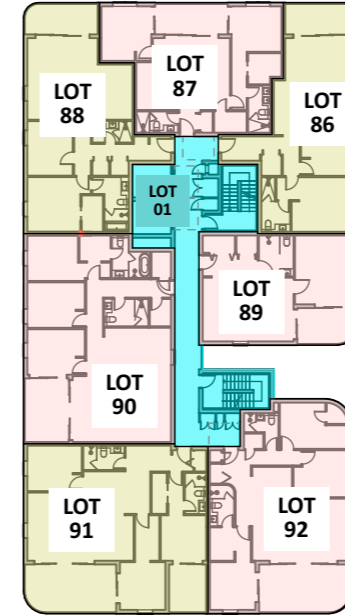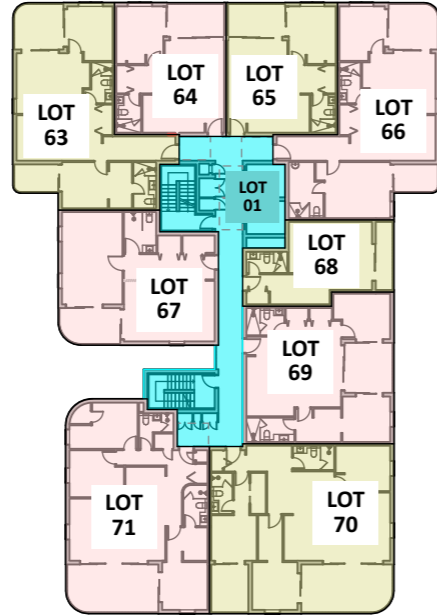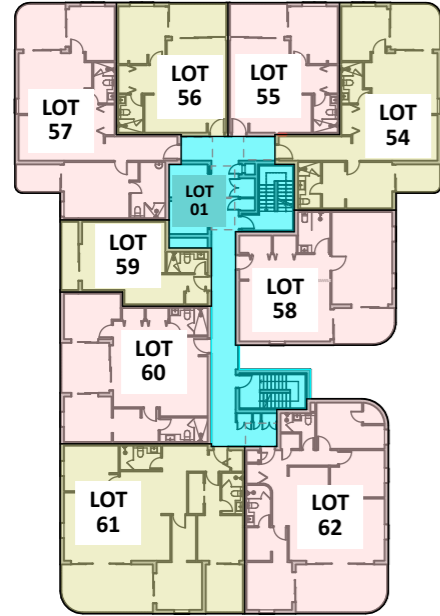

1 LEVEL 3
1:500

3 LEVEL 5
1:500

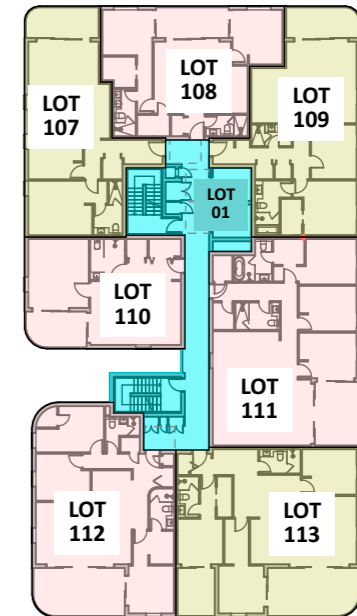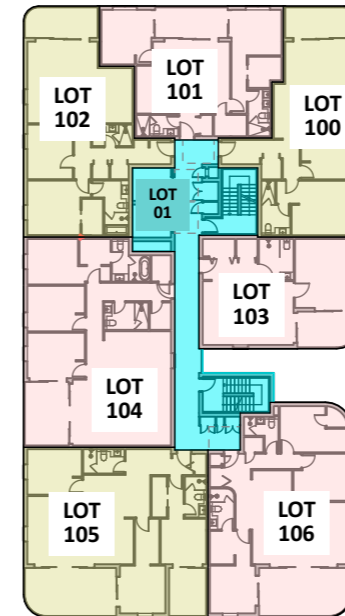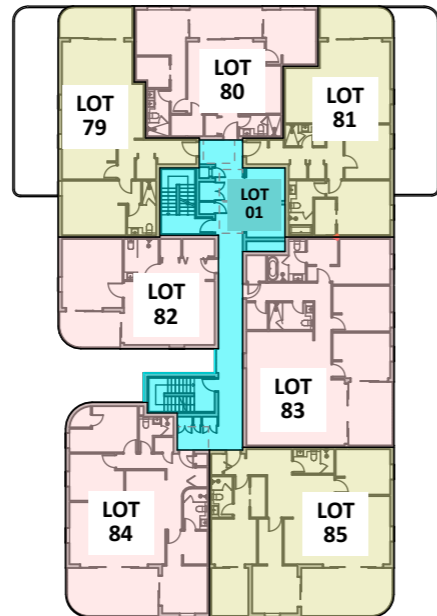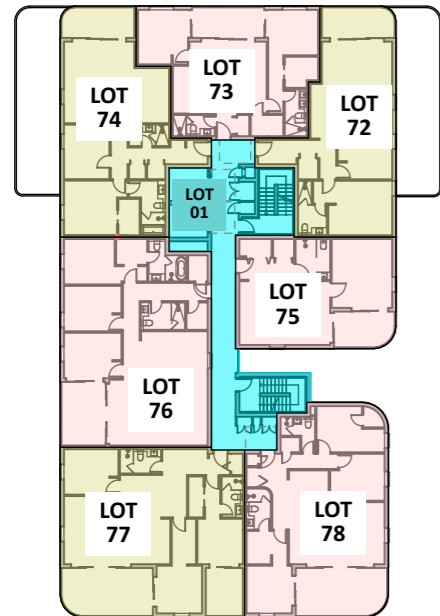

2 LEVEL 4
1:500

4 LEVEL 6
1:500

REV DESCRIPTION


BY DATE

CLIENT:
CENTURY 888 PTY LTD

PROJECT TITLE:
PROPOSED RESIDENTIAL APARTMENTS
85 TO 91 THOMAS STREET,
PARRAMATTA

NORTH POINT:



DRAWN BY: JR
CHECKED BY: PI
SCALE: 1:500 AT A3
PROJECT No: P541.3

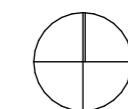



DRAWING TITLE:
STRATA SUBDIVISION PLANS (Sheet 03)

03

stage. revision

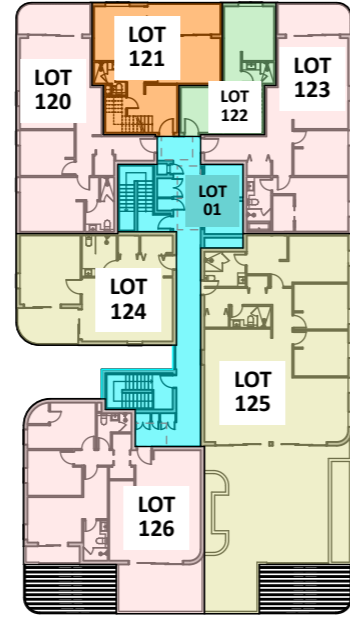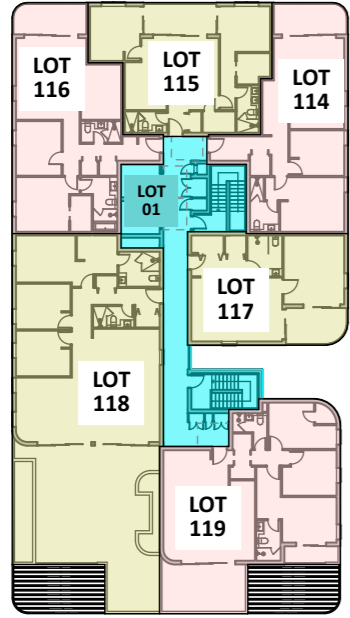

1 LEVEL 7
1:500

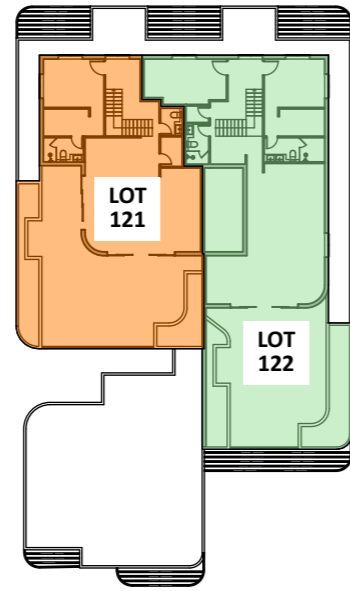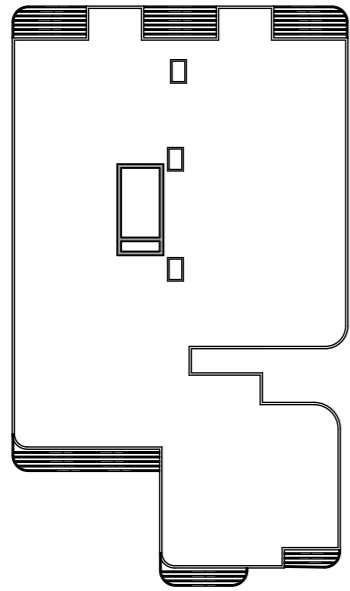

2 LEVEL 8
1:500


REV DESCRIPTION

BY DATE

CLIENT:
CENTURY 888 PTY LTD

PROJECT TITLE:
PROPOSED RESIDENTIAL APARTMENTS
85 TO 91 THOMAS STREET,
PARRAMATTA
DRAWING TITLE:
STRATA SUBDIVISION PLANS (Sheet 04)

NORTH POINT:

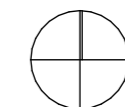

DRAWN BY: JR
CHECKED BY: PI
SCALE: 1:500 AT A3
PROJECT No: P541.3
stage. 04
dwg no. revision