



01 SECTION  
1:500

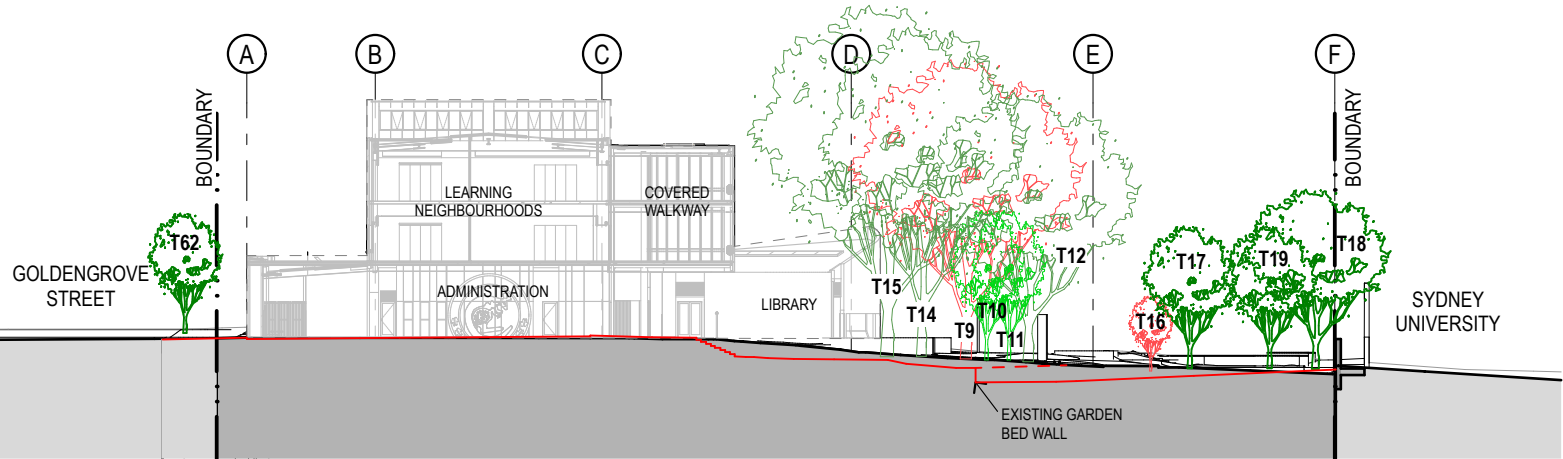

02 SECTION  
1:500

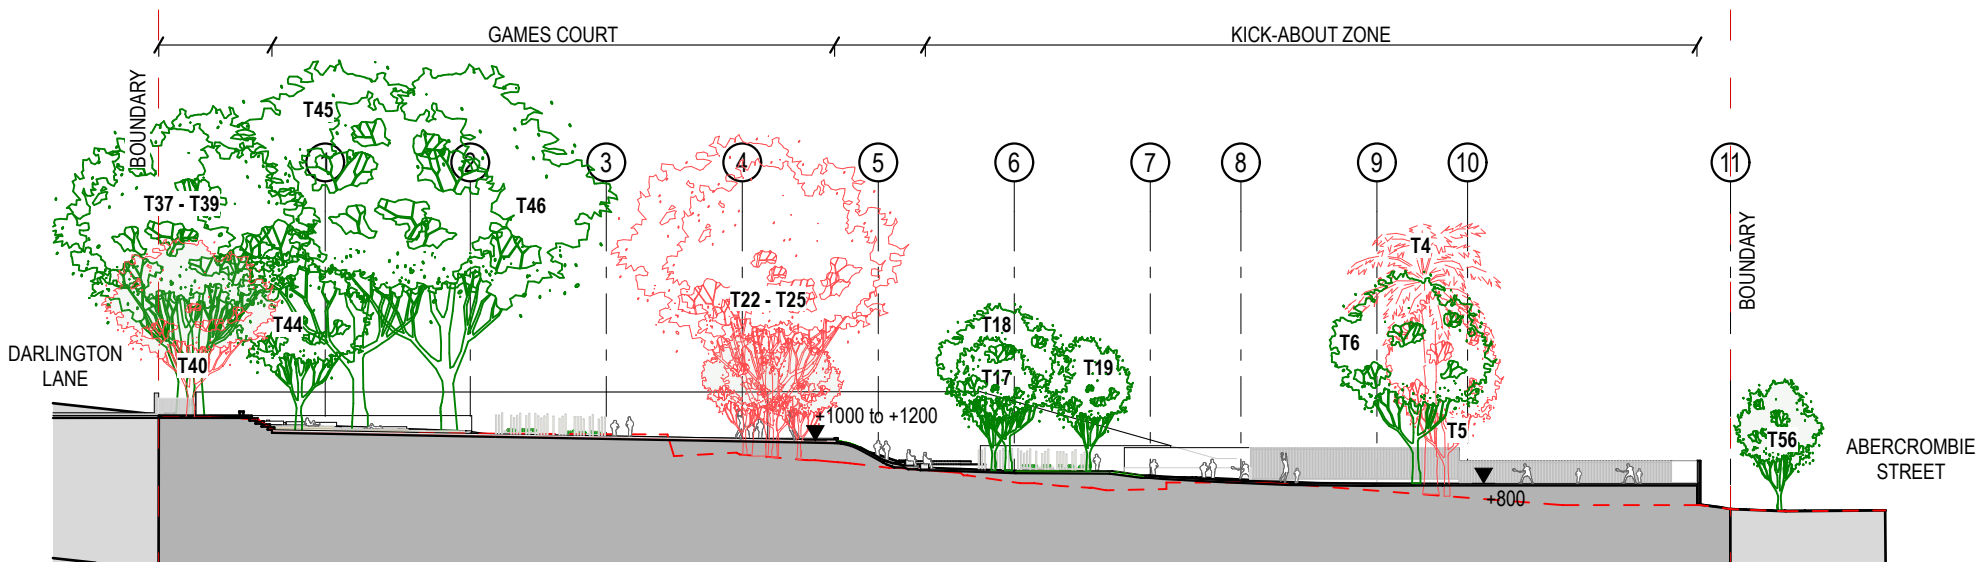

03 SECTION  
1:500

- LEGEND**
- EXISTING GROUND LEVEL
  - PROPOSED GROUND LEVEL
  - +1000  
DISTANCE ABOVE EXISTING LEVEL (mm)
  - EXISTING TREES TO BE RETAINED
  - EXISTING TREES TO BE RETAINED IF POSSIBLE
  - EXISTING TREES TO BE REMOVED

**NOTE:**  
SECTION DIAGRAMS ILLUSTRATE EXISTING GROUND LEVEL (RED) VS PROPOSED LEVELS (GREY/BLACK).

EXISTING TREE SHAPE SHOWN IS INDICATIVE ONLY. SIZE AND WIDTH OF TREE TRUNKS AND CANOPIES IS APPROXIMATE.