



Precinct Markers: Location 4

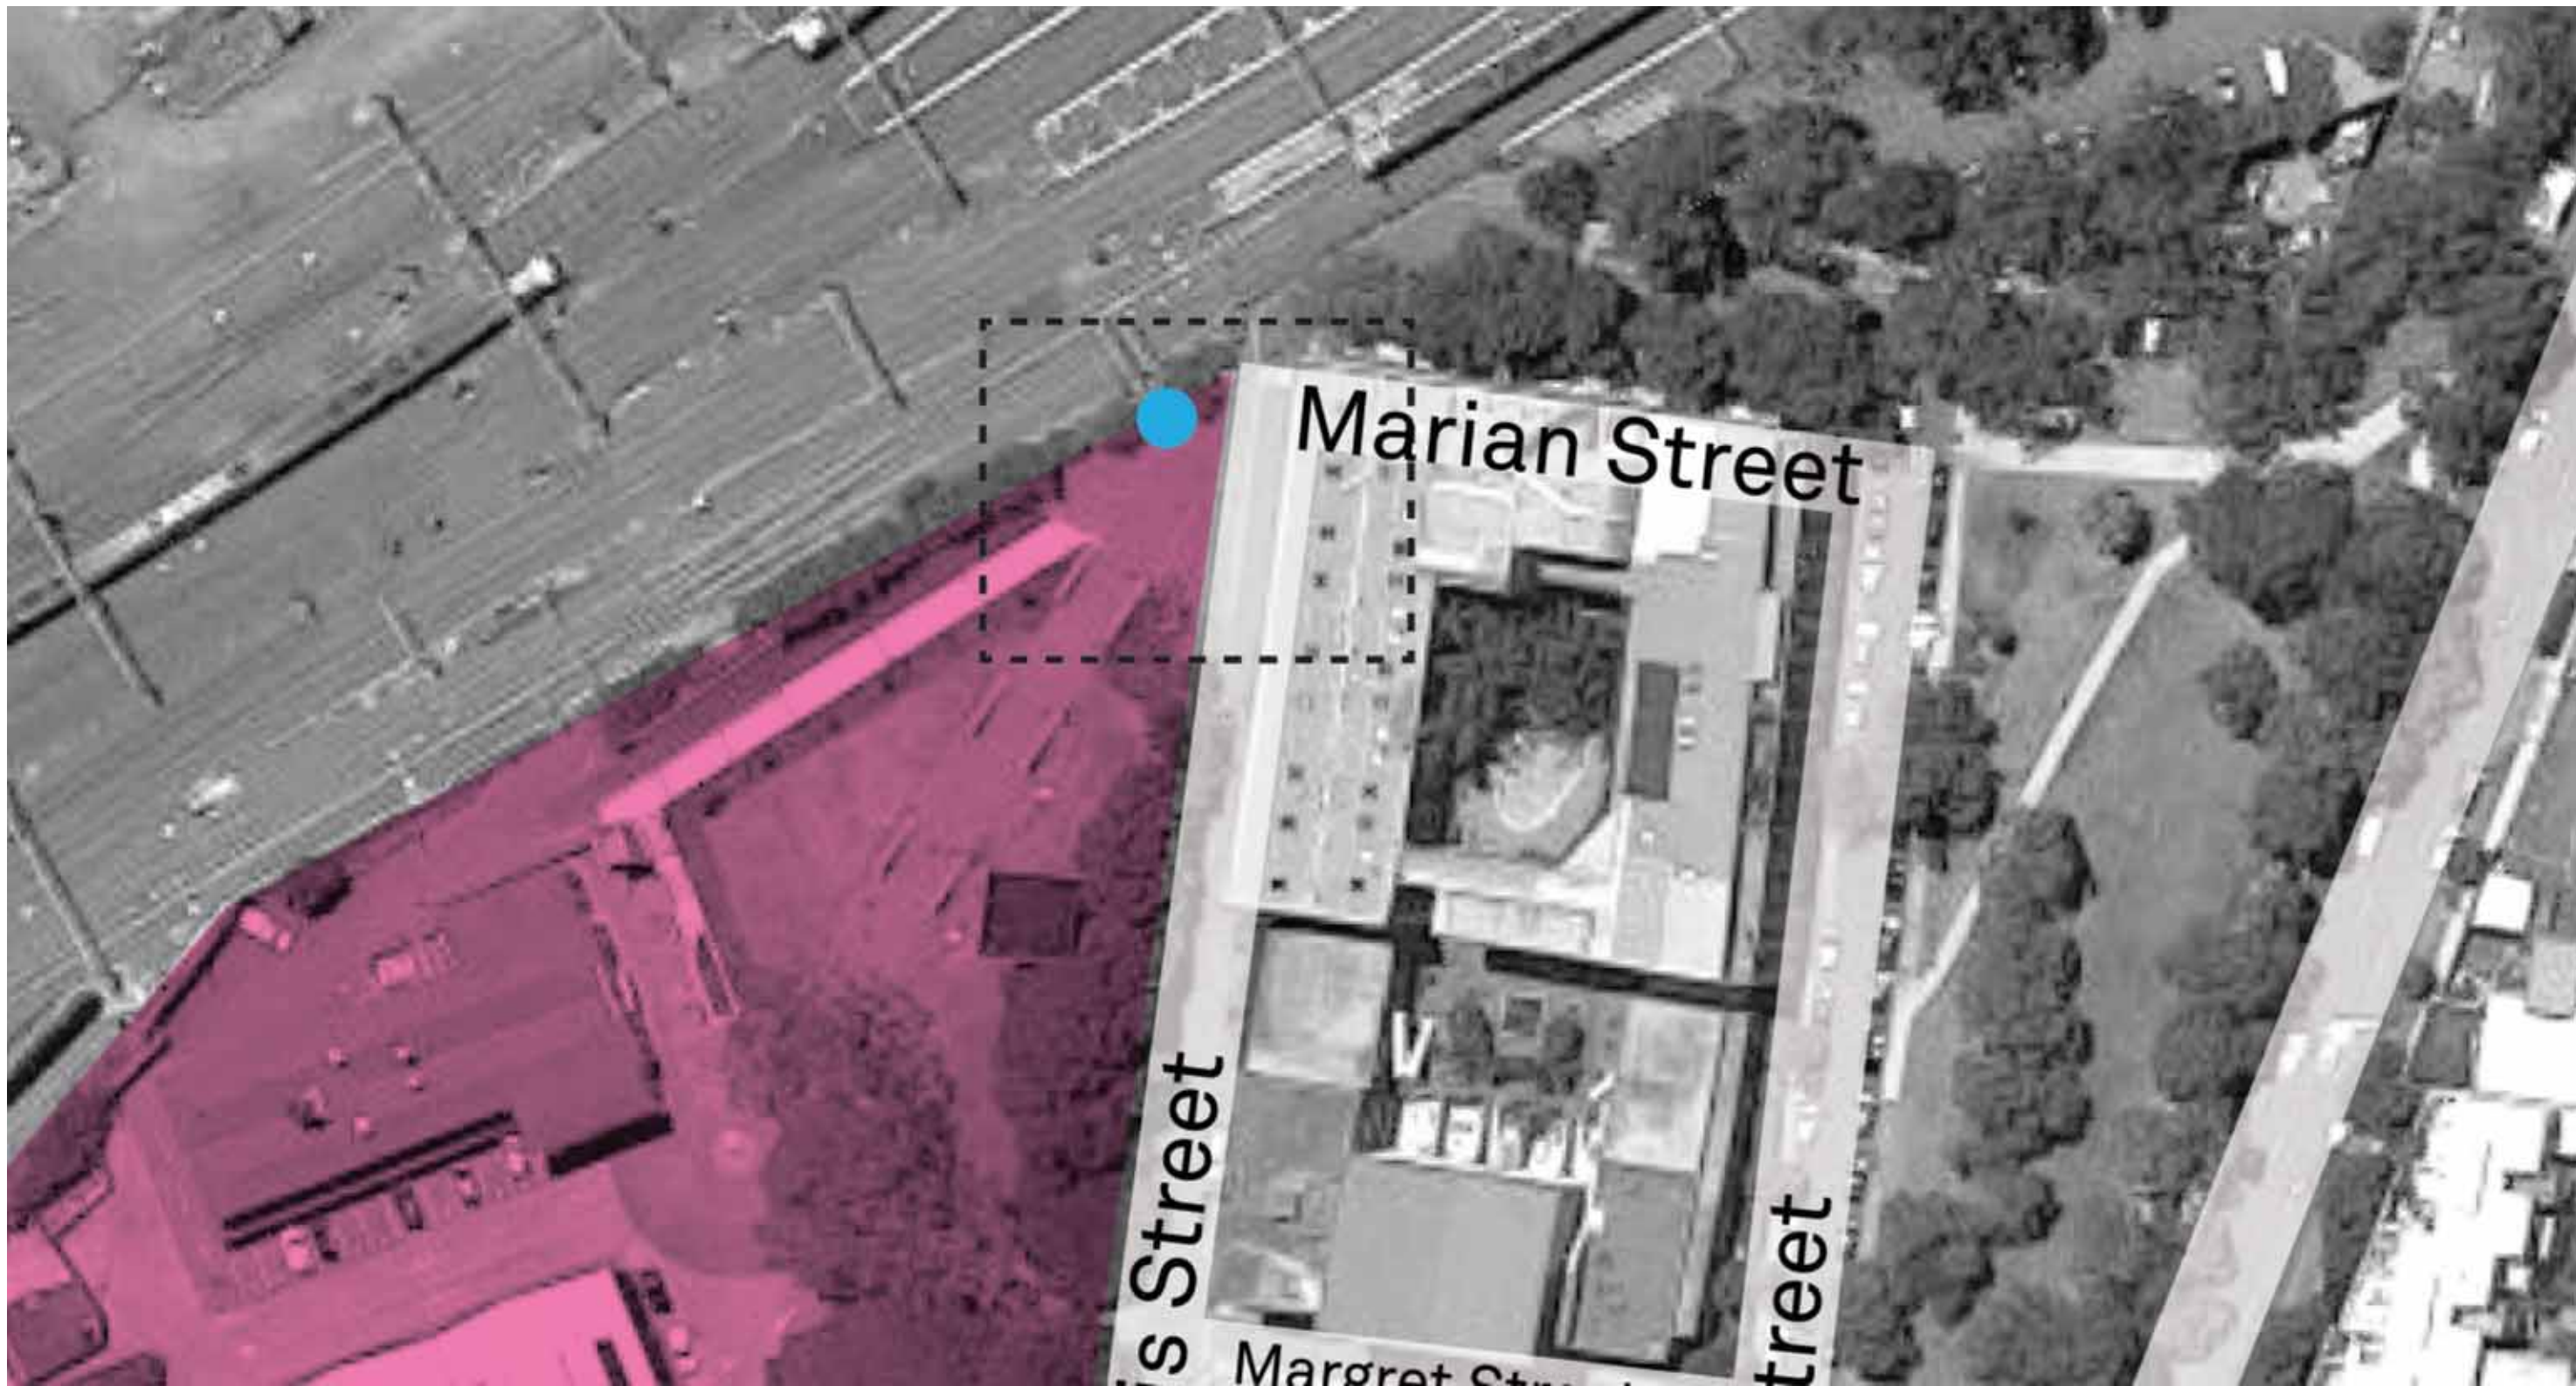

SitePlan

Precinct Markers: Location 4

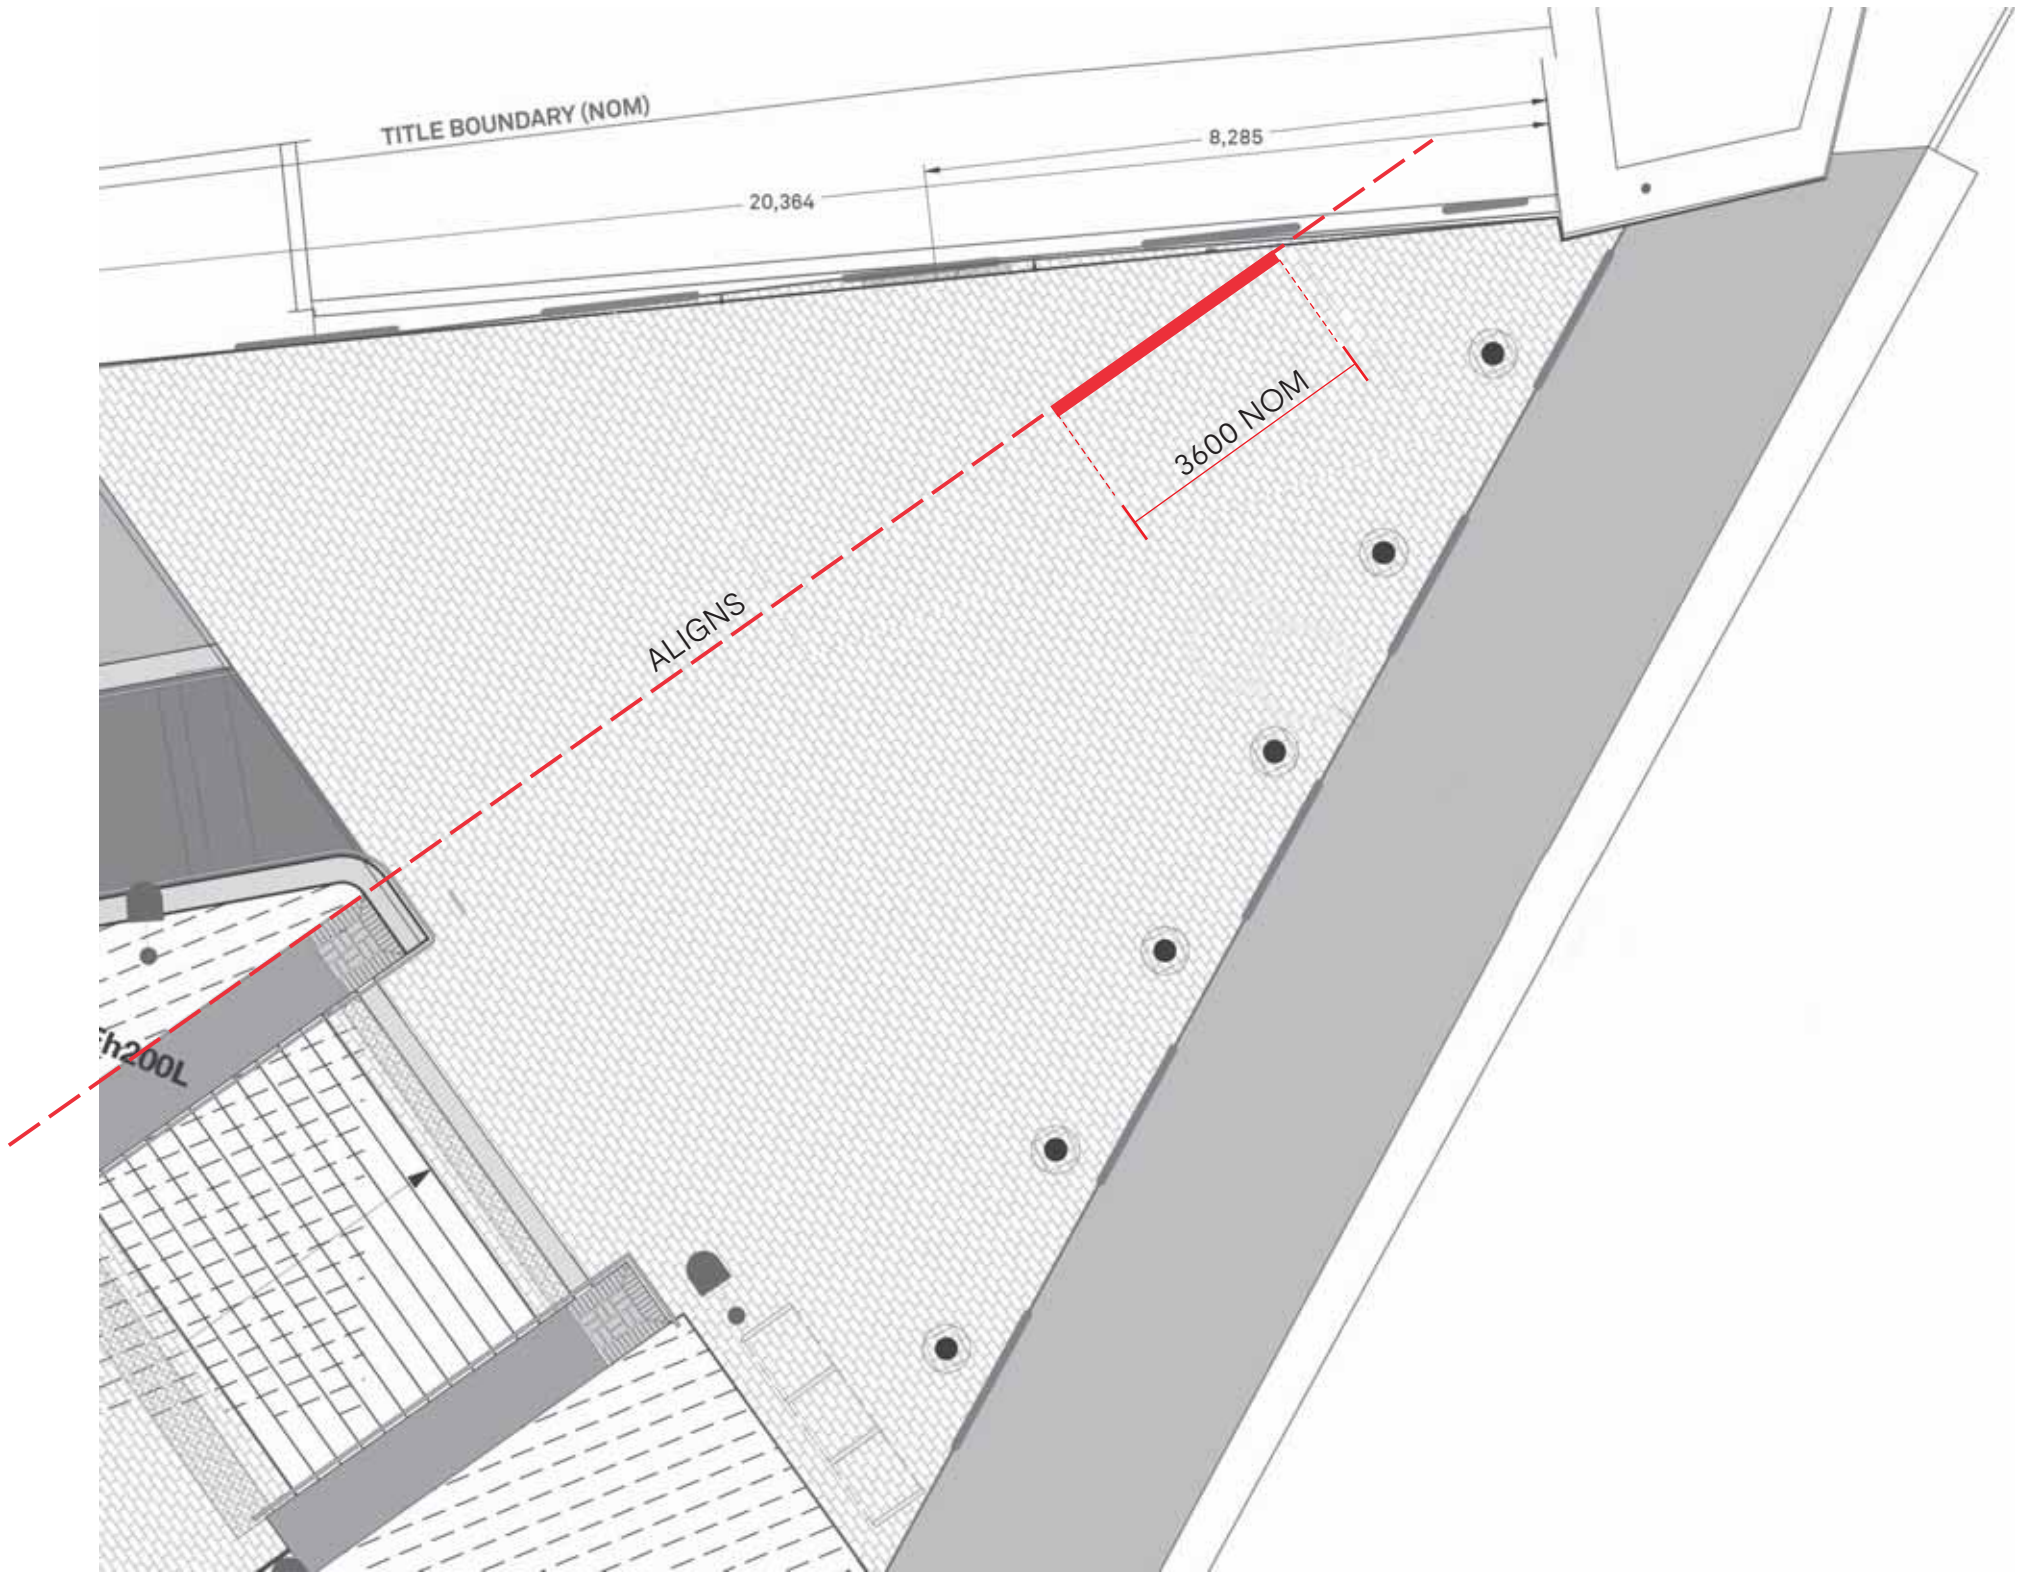

Precinct Plan
1:100

Precinct Markers: Location 4 / Concept 1


South Eveleigh brand pattern perforated into corten cladding

Perforations can be decorated for special events

Messaging can be incorporated at ground level

Atmospheric edge lighting to columns to contain spill

Fabricated letters with perforated faces to illuminate

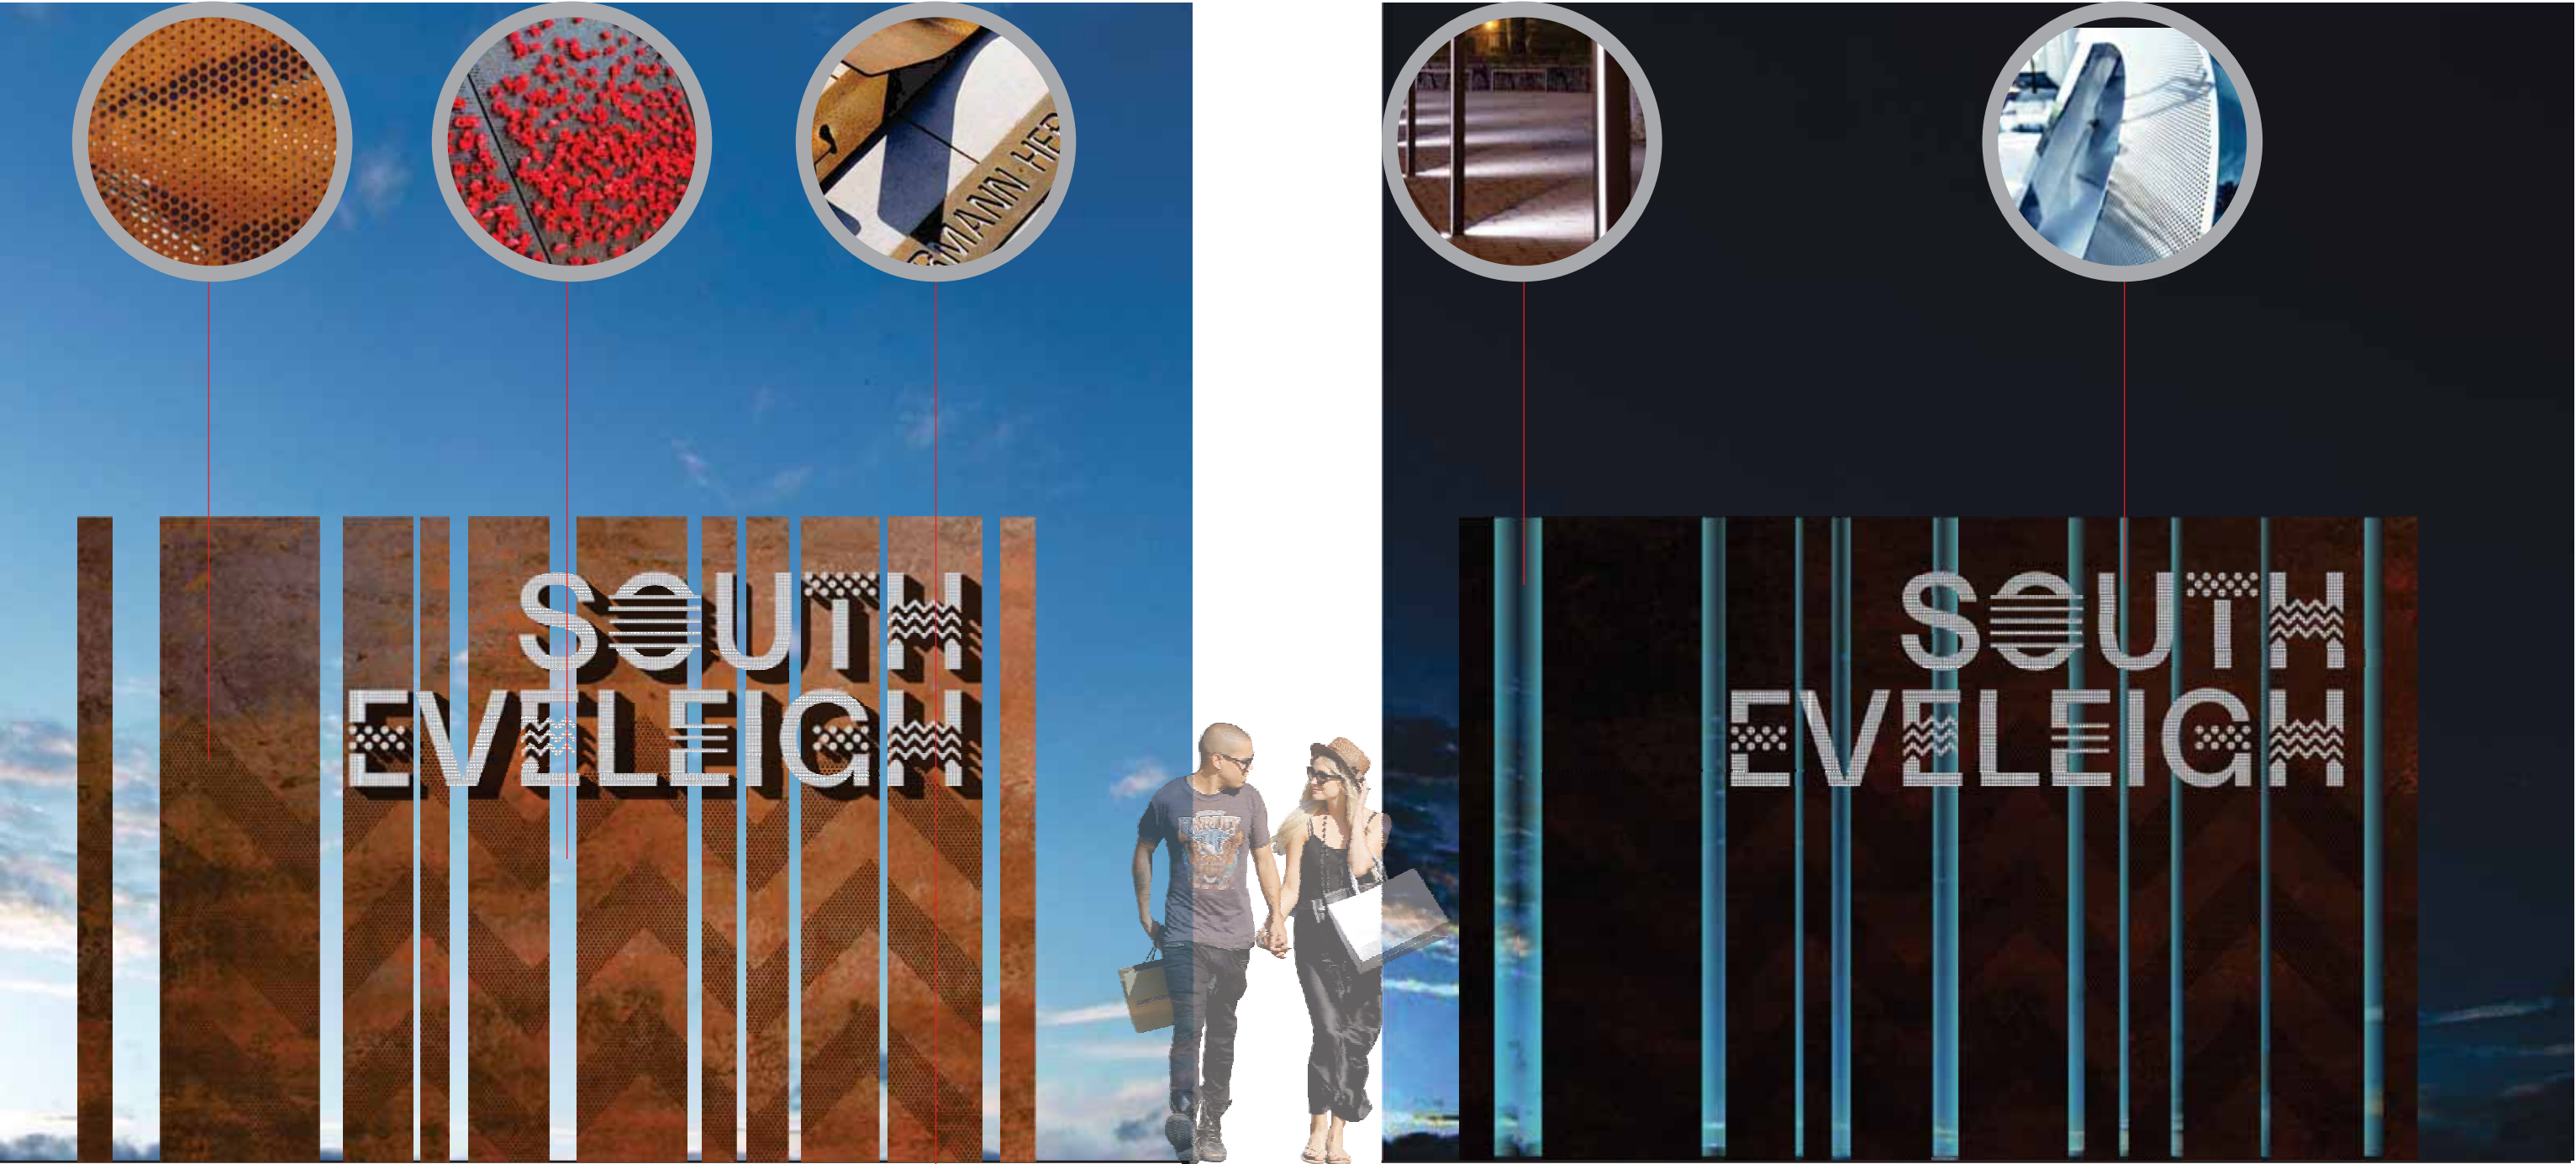

Elevation

1:25

Night Elevation

1:25

Precinct Markers: Location 4 / Concept 1



Location 4 – Approaches: day

Precinct Markers: Location 4 / Concept 1



Location 4 – Approaches: night

Precinct Markers: Location 4 / Concept 2


Recessed LED screen to display South Eveleigh events

Perforations can be decorated for special events

Messaging can be incorporated at ground level

Atmospheric edge lighting to columns to contain spill

Fabricated letters with perforated faces to illuminate

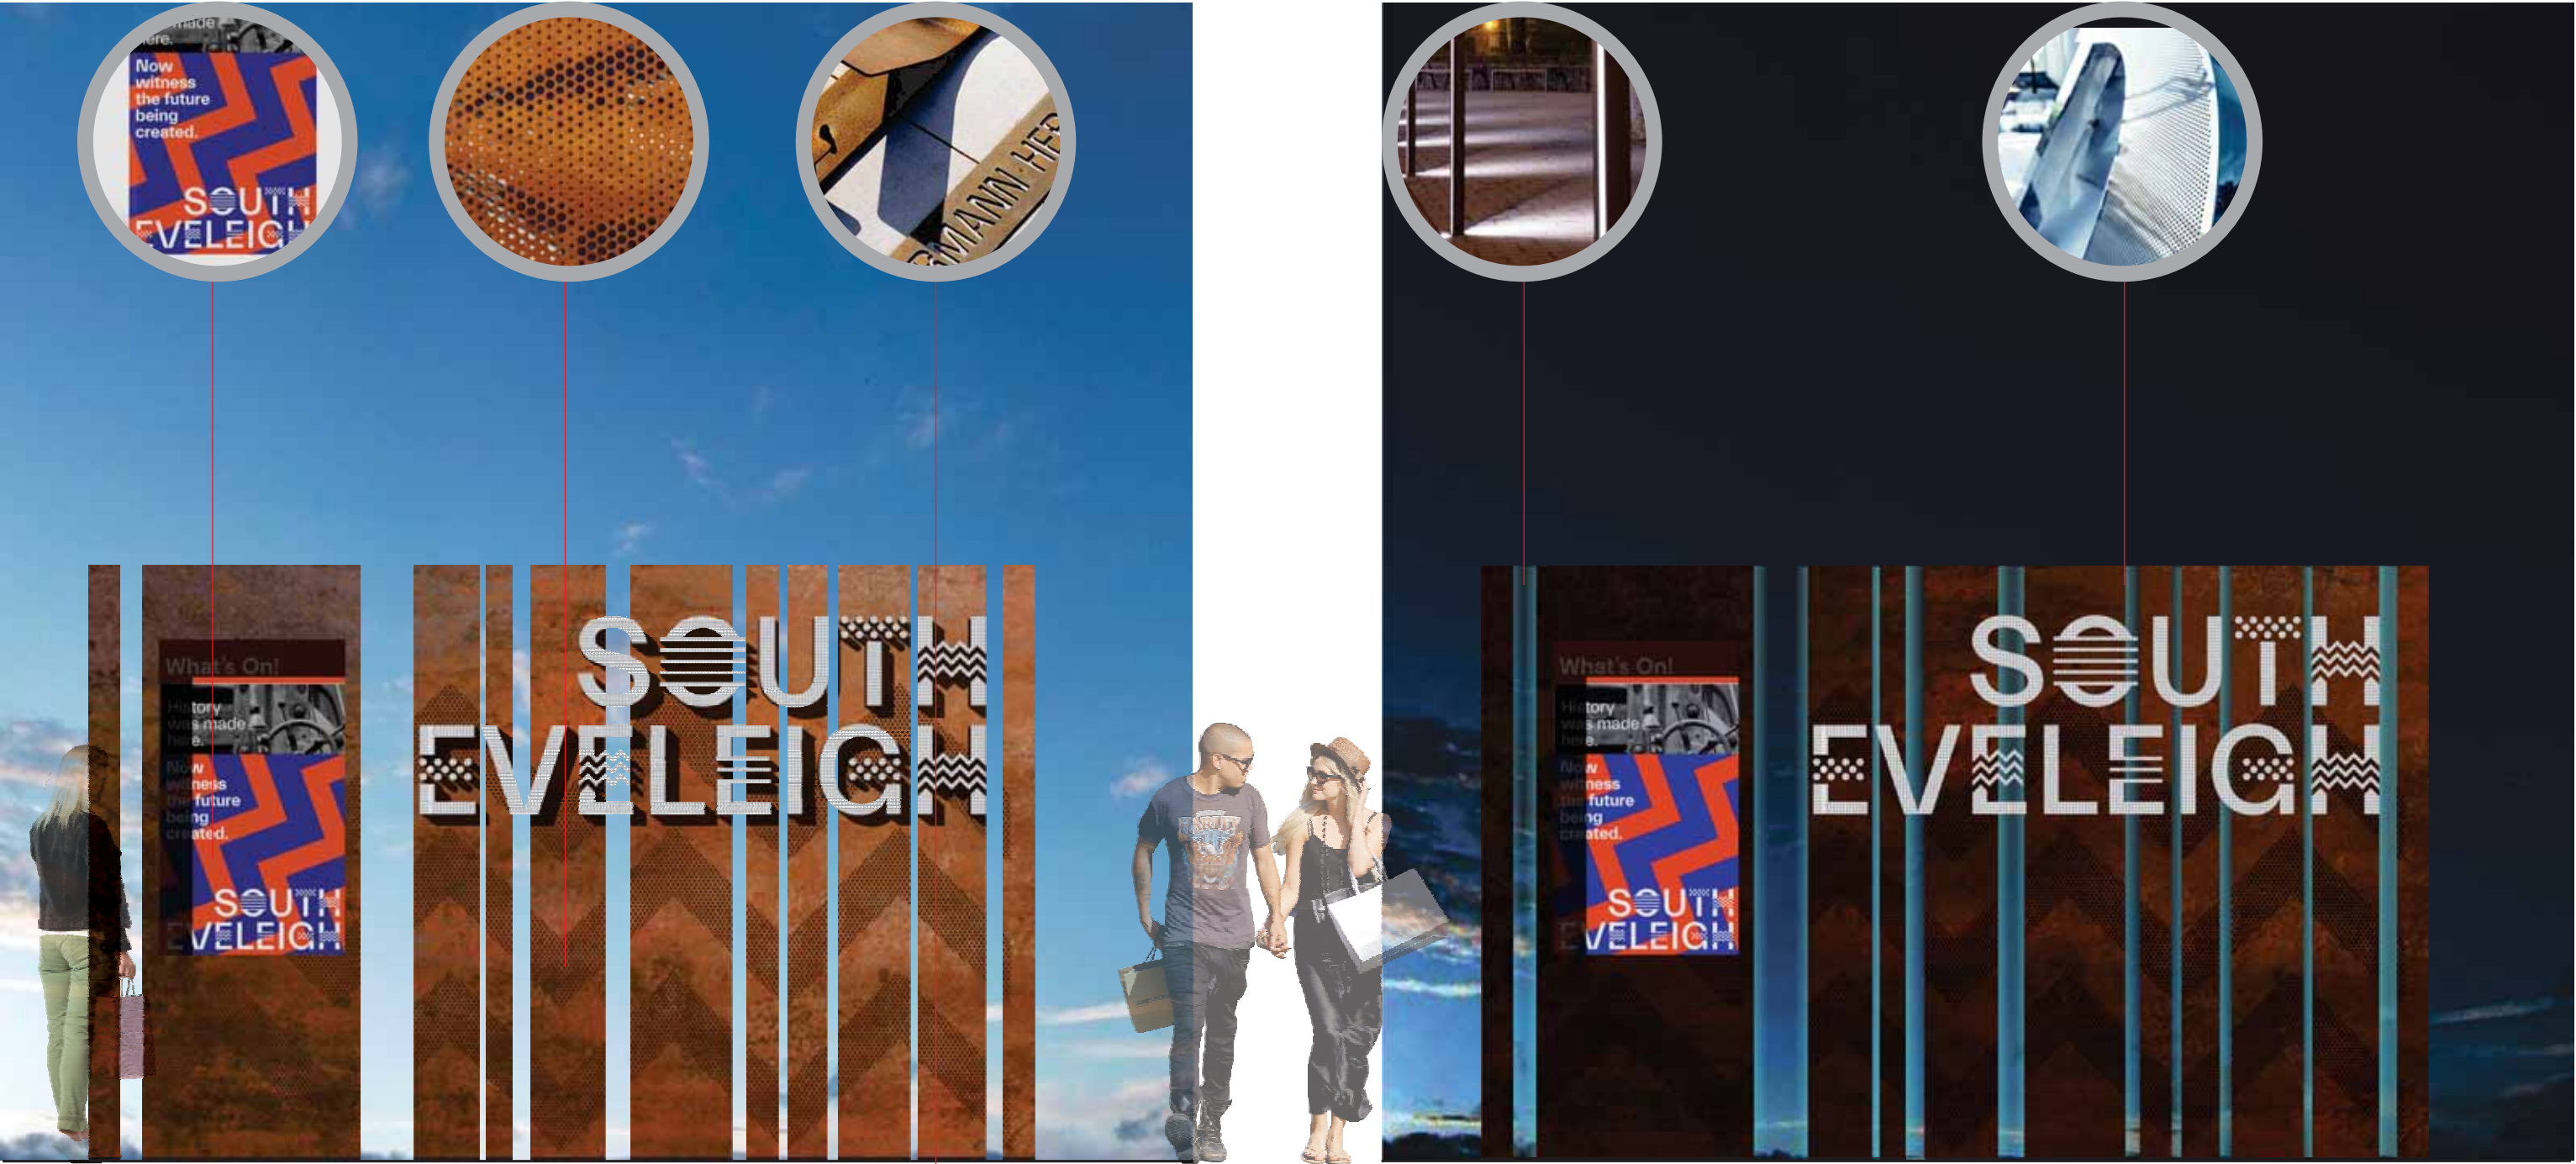

Elevation

1:25

Night Elevation

1:25

Precinct Markers: Location 4 / Concept 2



Location 4 – Approaches: day

Precinct Markers: Location 4 / Concept 3

Digital integrated to marker posts as low-res outdoor LED modules

Perforations can be decorated for special events

Messaging can be incorporated at ground level

Atmospheric edge lighting to columns to contain spill

Fabricated letters with perforated faces to illuminate



Elevation

1:25

Night Elevation

1:25

Precinct Markers: Location 4 / Concept 3



Location 4 – Approaches: day