

DKO Architecture (NSW) Pty Ltd  
42 Davies Street  
Surry Hills, NSW 2010  
ABN: 81956706590  
NSW: Nominated Architects  
Koos de Keijzer 5767 | David Randerson 8542

T +61 2 8346 4500  
info@DKO.com.au  
www.DKO.com.au


© DKO Architecture (NSW) Pty Ltd  
Except as allowed under copyright act, no part of this  
drawing may be reproduced or otherwise dealt with  
without written permission of DKO Architecture.

Building Envelope Levels measured  
relative to AHD







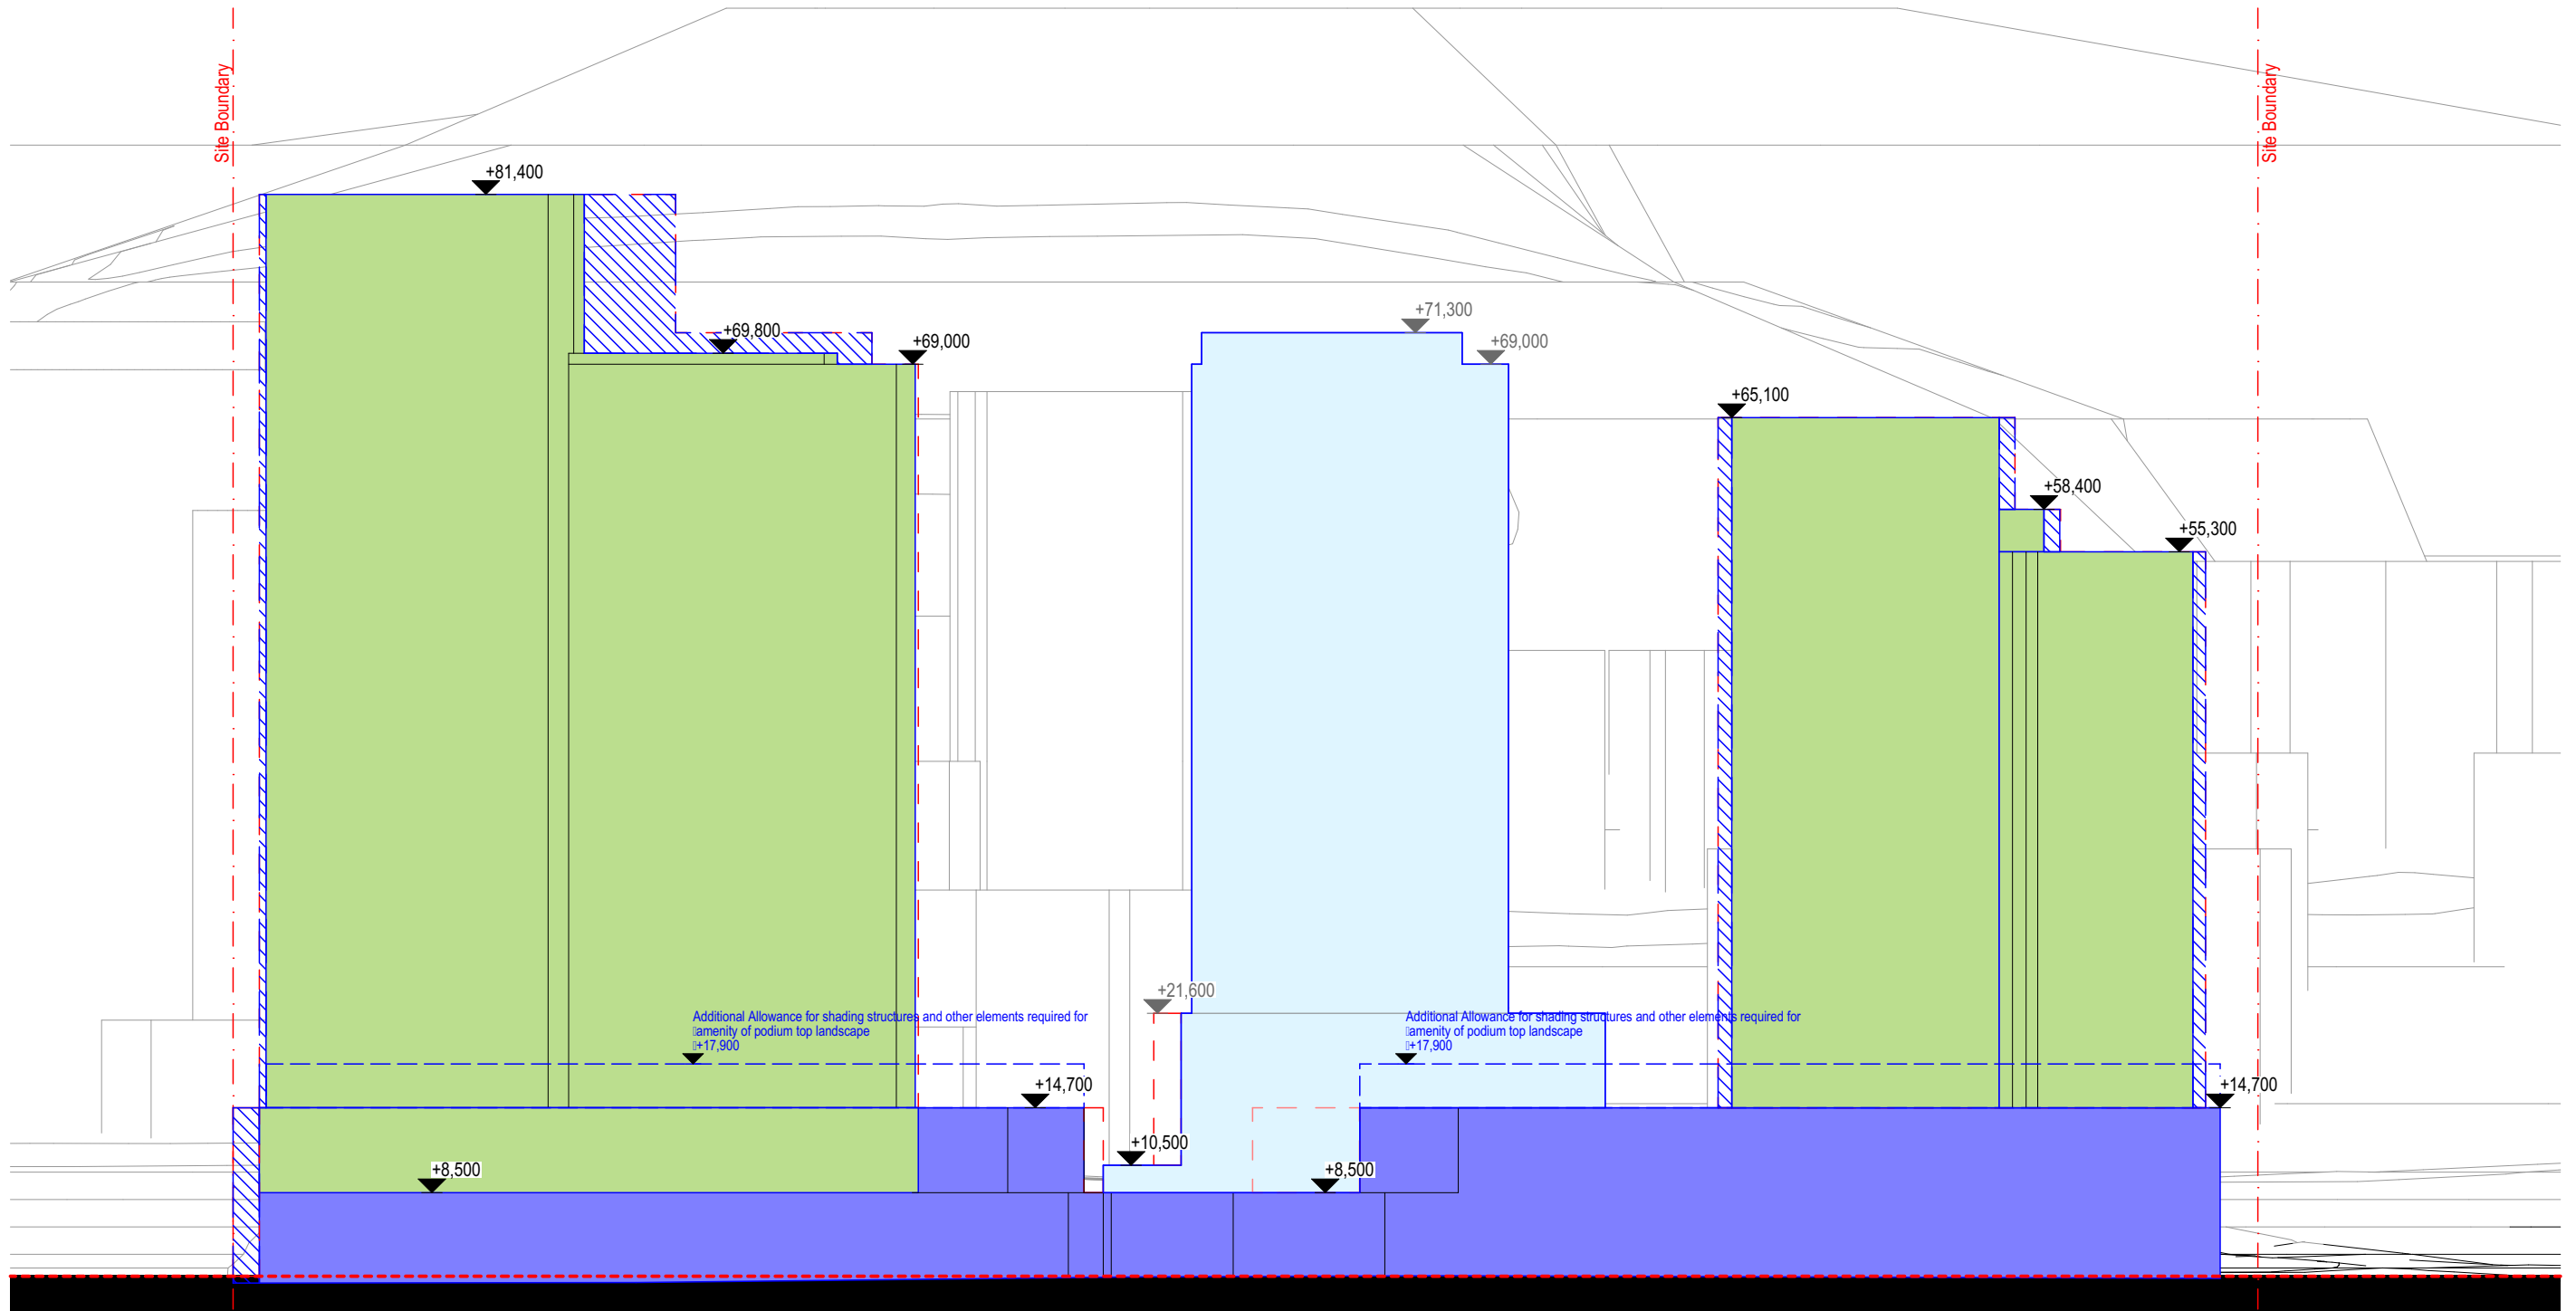

Project Name 26-32 Mann Street  
Project Number 11725  
Date April 2022  
Scale 1:500@A3


Drawing Name Envelope Plan  
Drawing Number DA3  
Revision P8



NOTE: Proposed envelopes are intended to provide a "loose fit" to allow for the detailed design development of future built form applications. The envelopes accommodate potential (future) required mechanical services.

NOTE: Proposed volumetric fill will not exceed the maximum proposed on the 'B1 condition response pack'.

- |   |                   |   |                       |
|---|-------------------|---|-----------------------|
|  | Residential Use   |  | Retail/Commercial Use |
|  | Commercial Use    |  | Carpark               |
|  | Building Envelope |   |                       |
|  | Articulation Zone |   |                       |

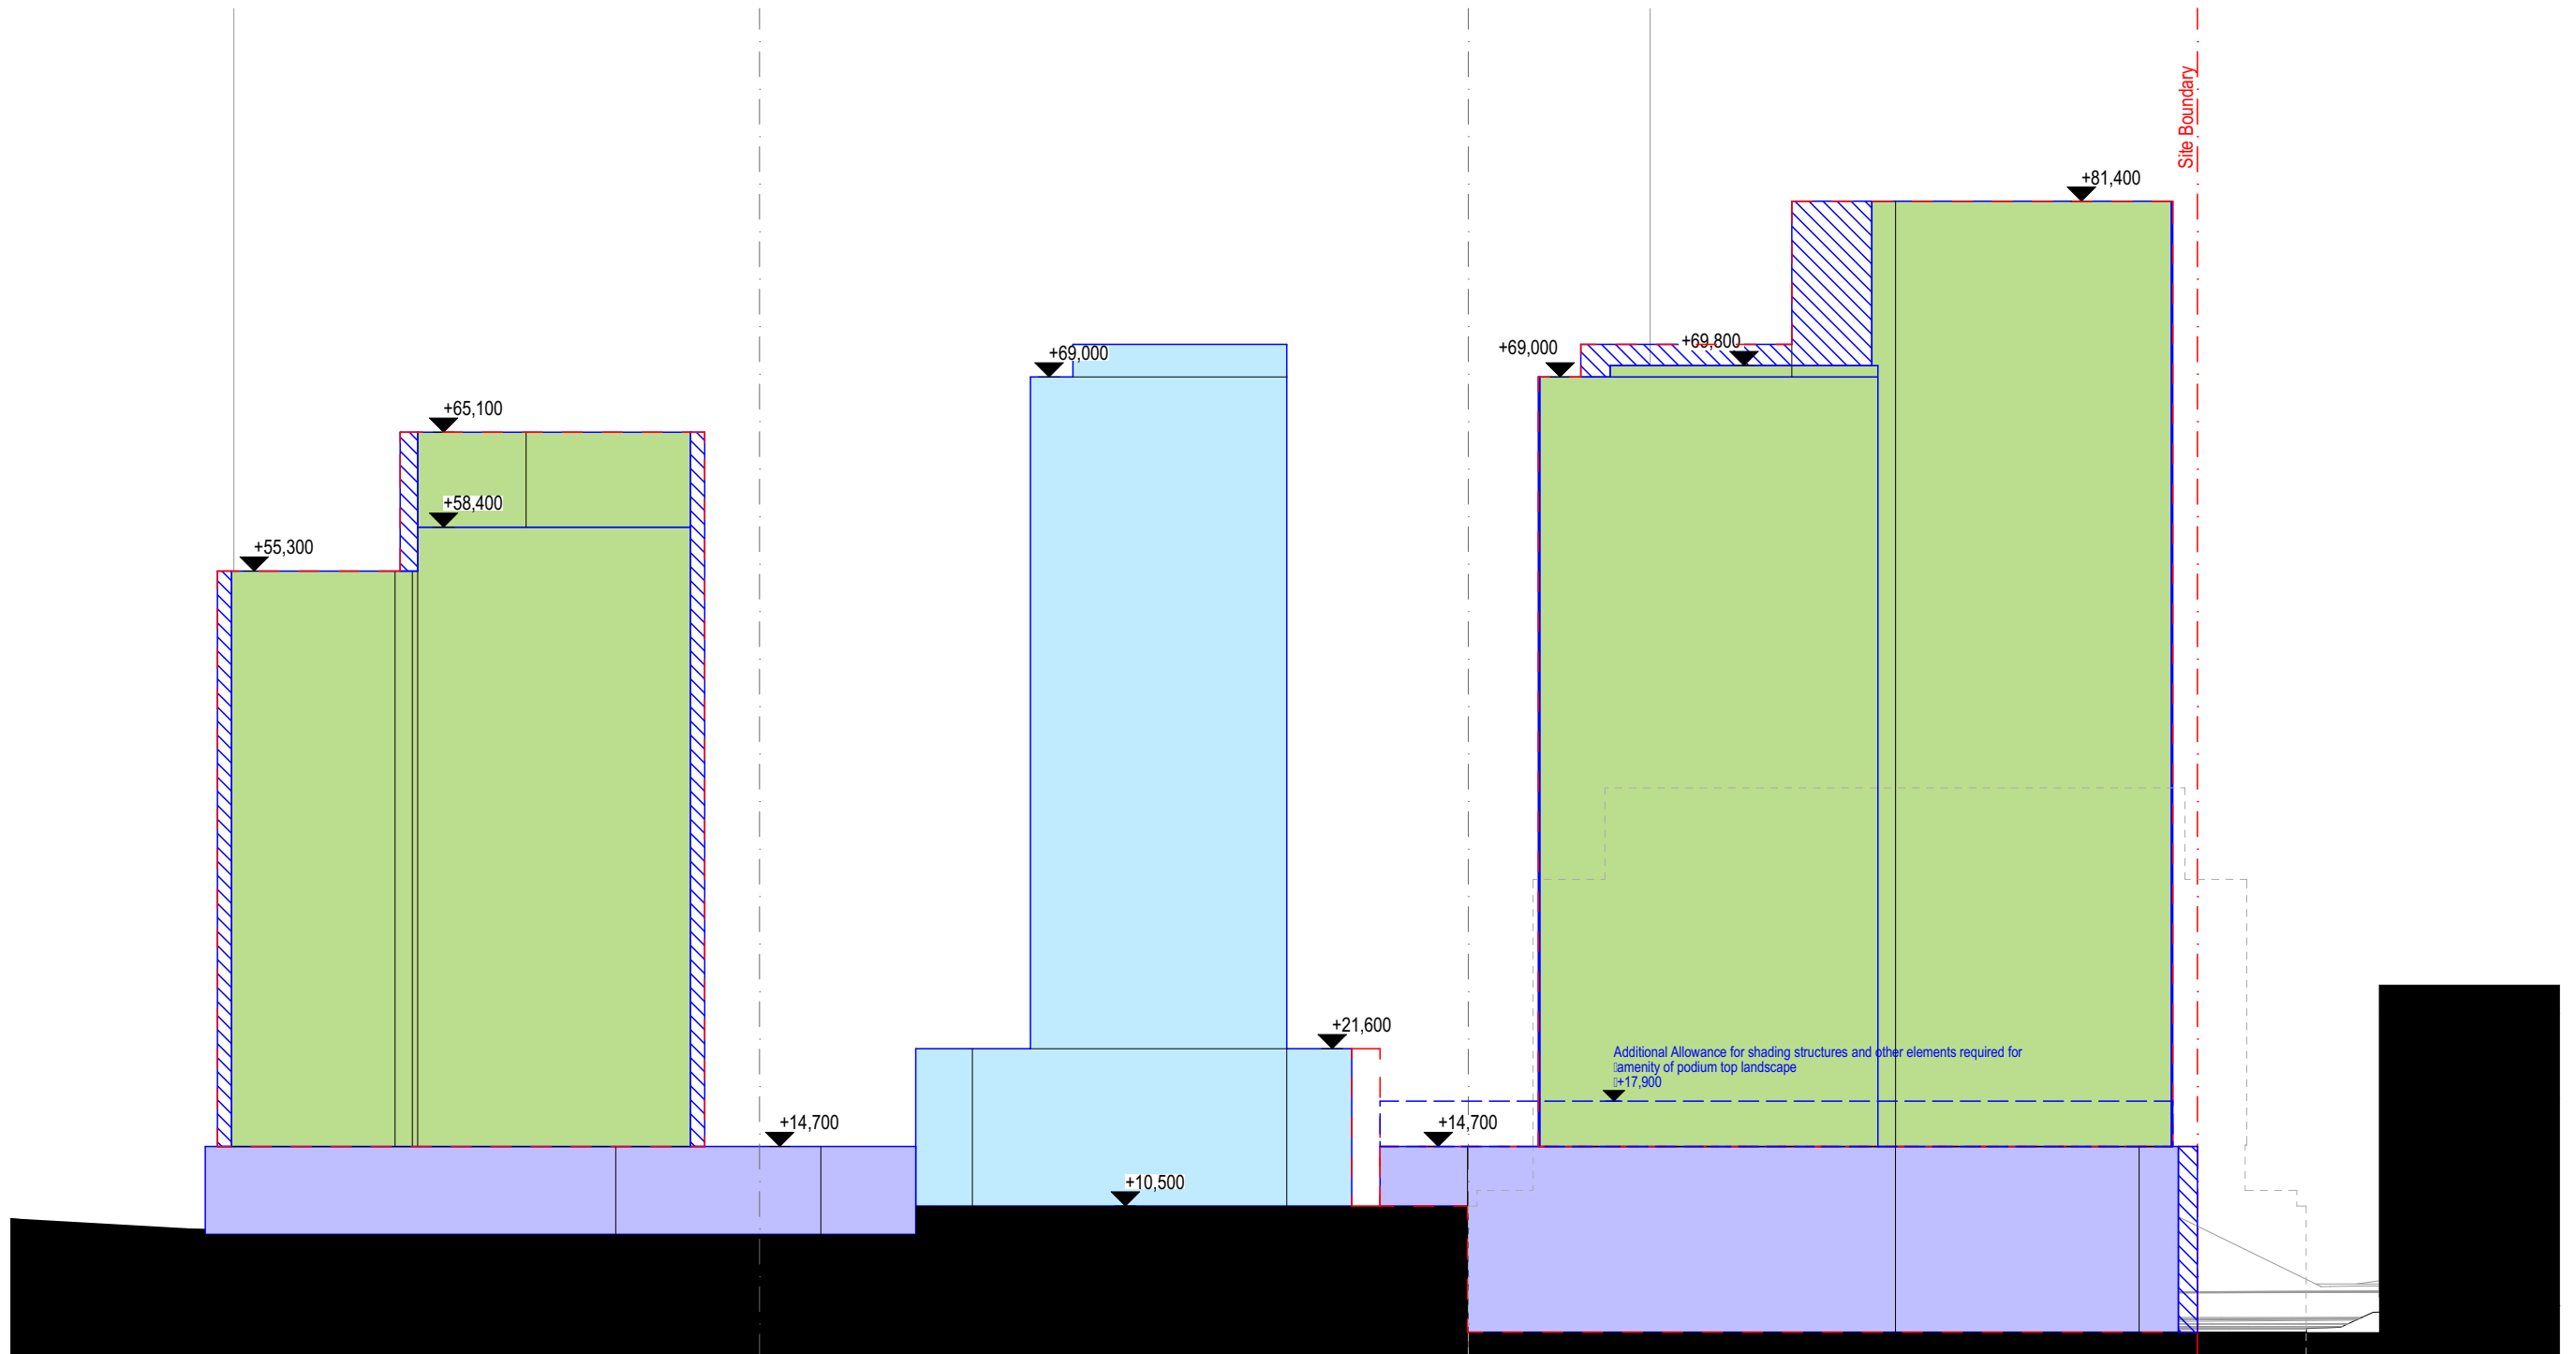

NOTE: Proposed envelopes are intended to provide a "loose fit" to allow for the detailed design development of future built form applications. The envelopes accommodate potential (future) required mechanical services.

NOTE: Proposed volumetric fill will not exceed the maximum proposed on the 'B1 condition response pack'.

- Residential Use
- Commercial Use
- Building Envelope
- Articulation Zone
- Retail/Commercial Use
- Carpark




DKO Architecture (NSW) Pty Ltd  
42 Davies Street  
Surry Hills, NSW 2010  
ABN: 81956706590  
NSW: Nominated Architects  
Koos de Keijzer 5767 | David Randerson 8542

T +61 2 8346 4500  
info@DKO.com.au  
www.DKO.com.au

© DKO Architecture (NSW) Pty Ltd  
Except as allowed under copyright act, no part of this  
drawing may be reproduced or otherwise dealt with  
without written permission of DKO Architecture.

Project Name 26-32 Mann Street  
Project Number 11725  
Date April 2022  
Scale 1:500@A3

Drawing Name Eastern Elevation  
Drawing Number DA5  
Revision P8

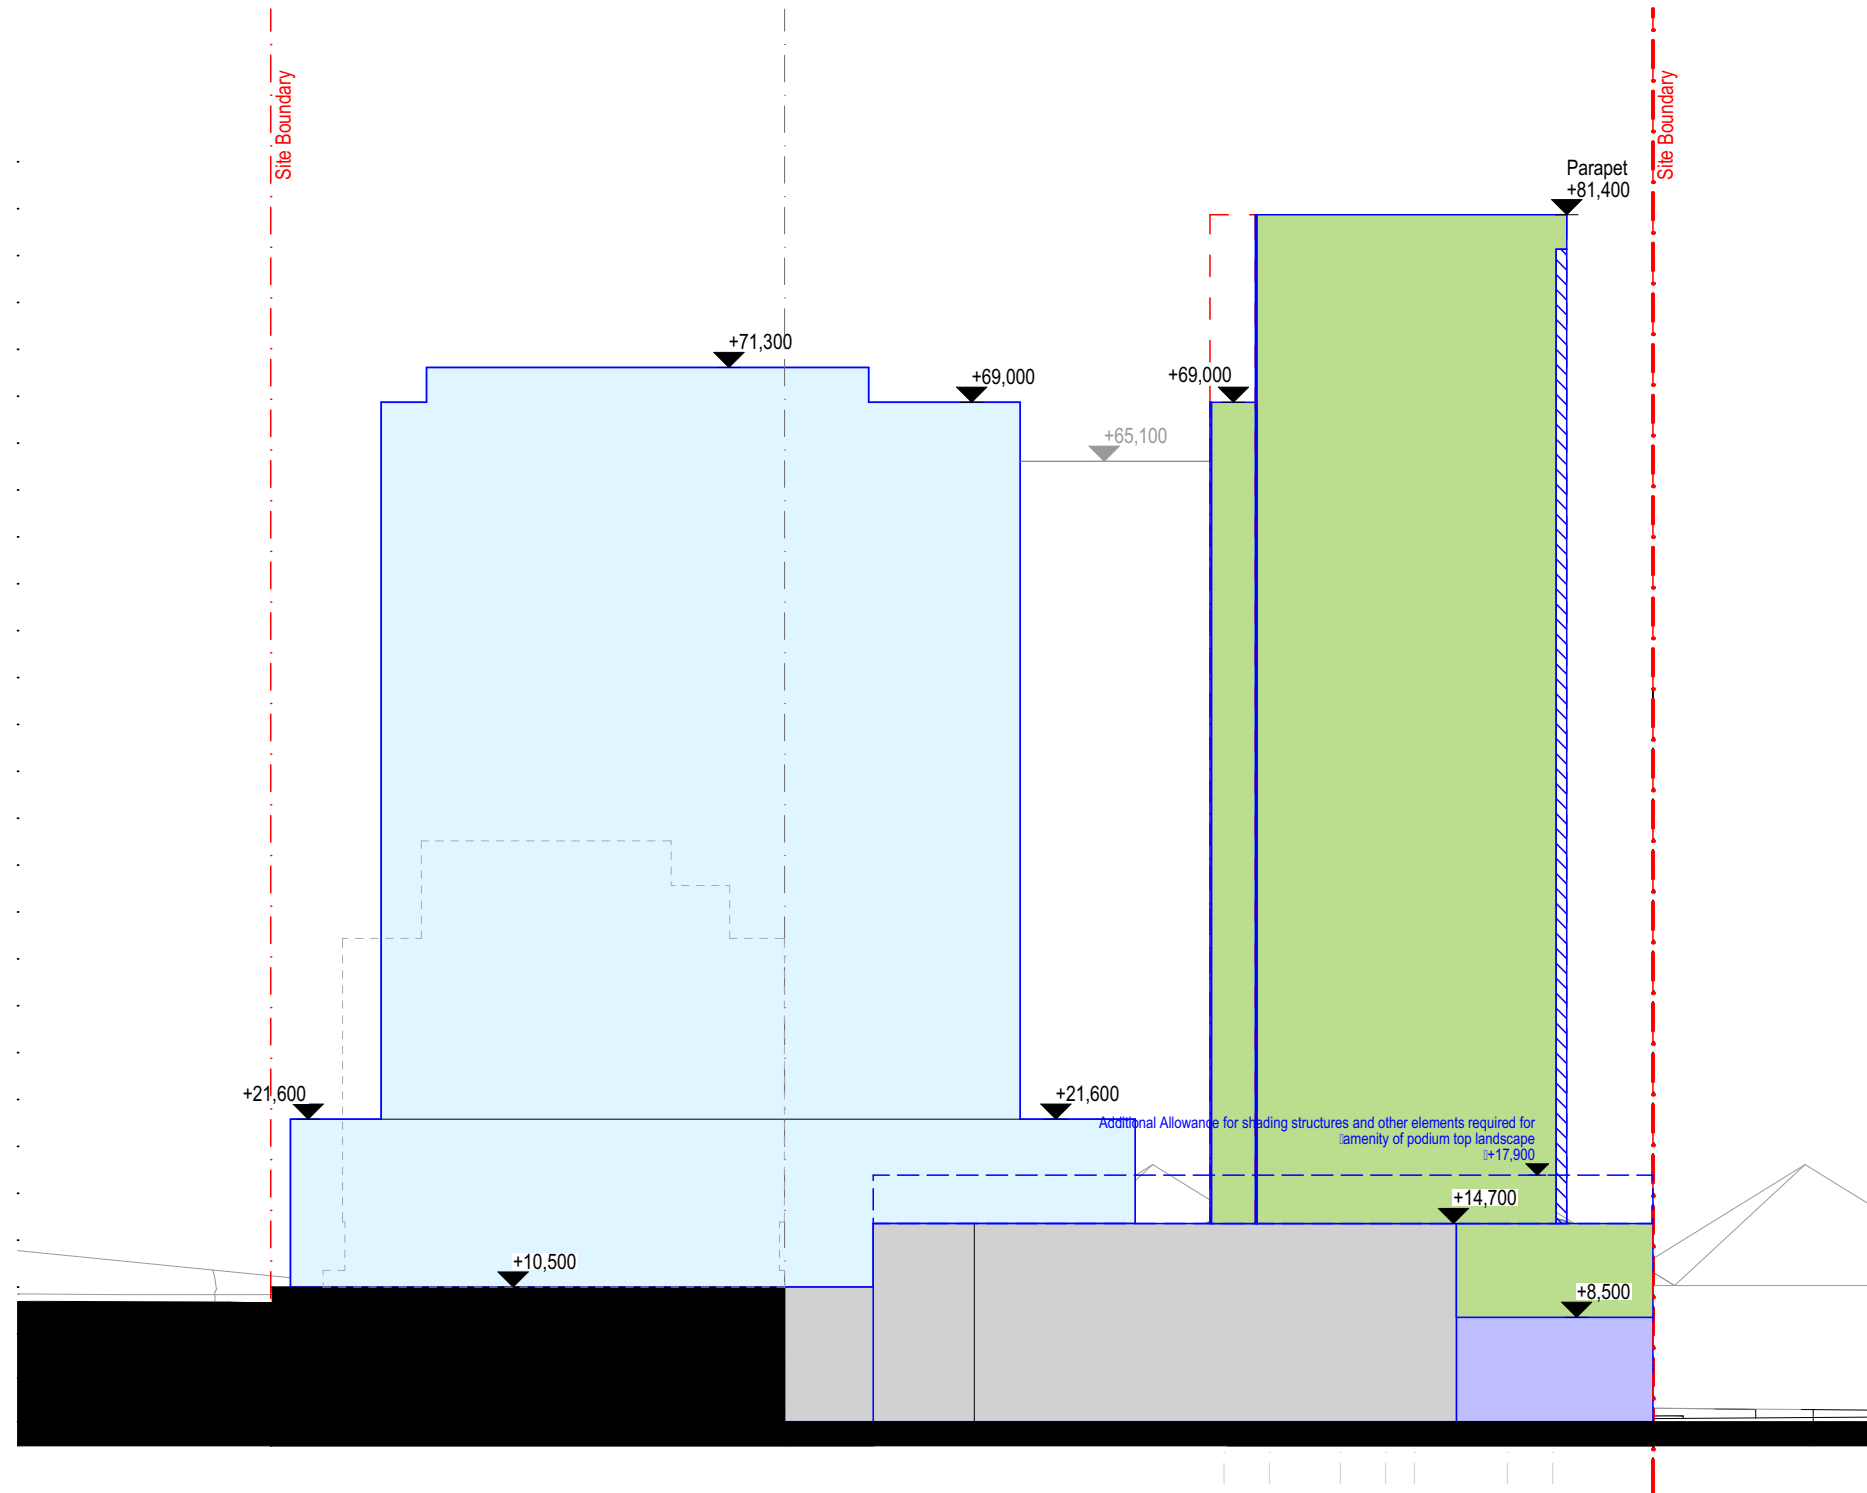

NOTE: Proposed envelopes are intended to provide a "loose fit" to allow for the detailed design development of future built form applications. The envelopes accommodate potential (future) required mechanical services.

NOTE: Proposed volumetric fill will not exceed the maximum proposed on the 'B1 condition response pack'.



Residential Use



Commercial Use



Building Envelope




Articulation Zone



Retail/Commercial Use



Carpark

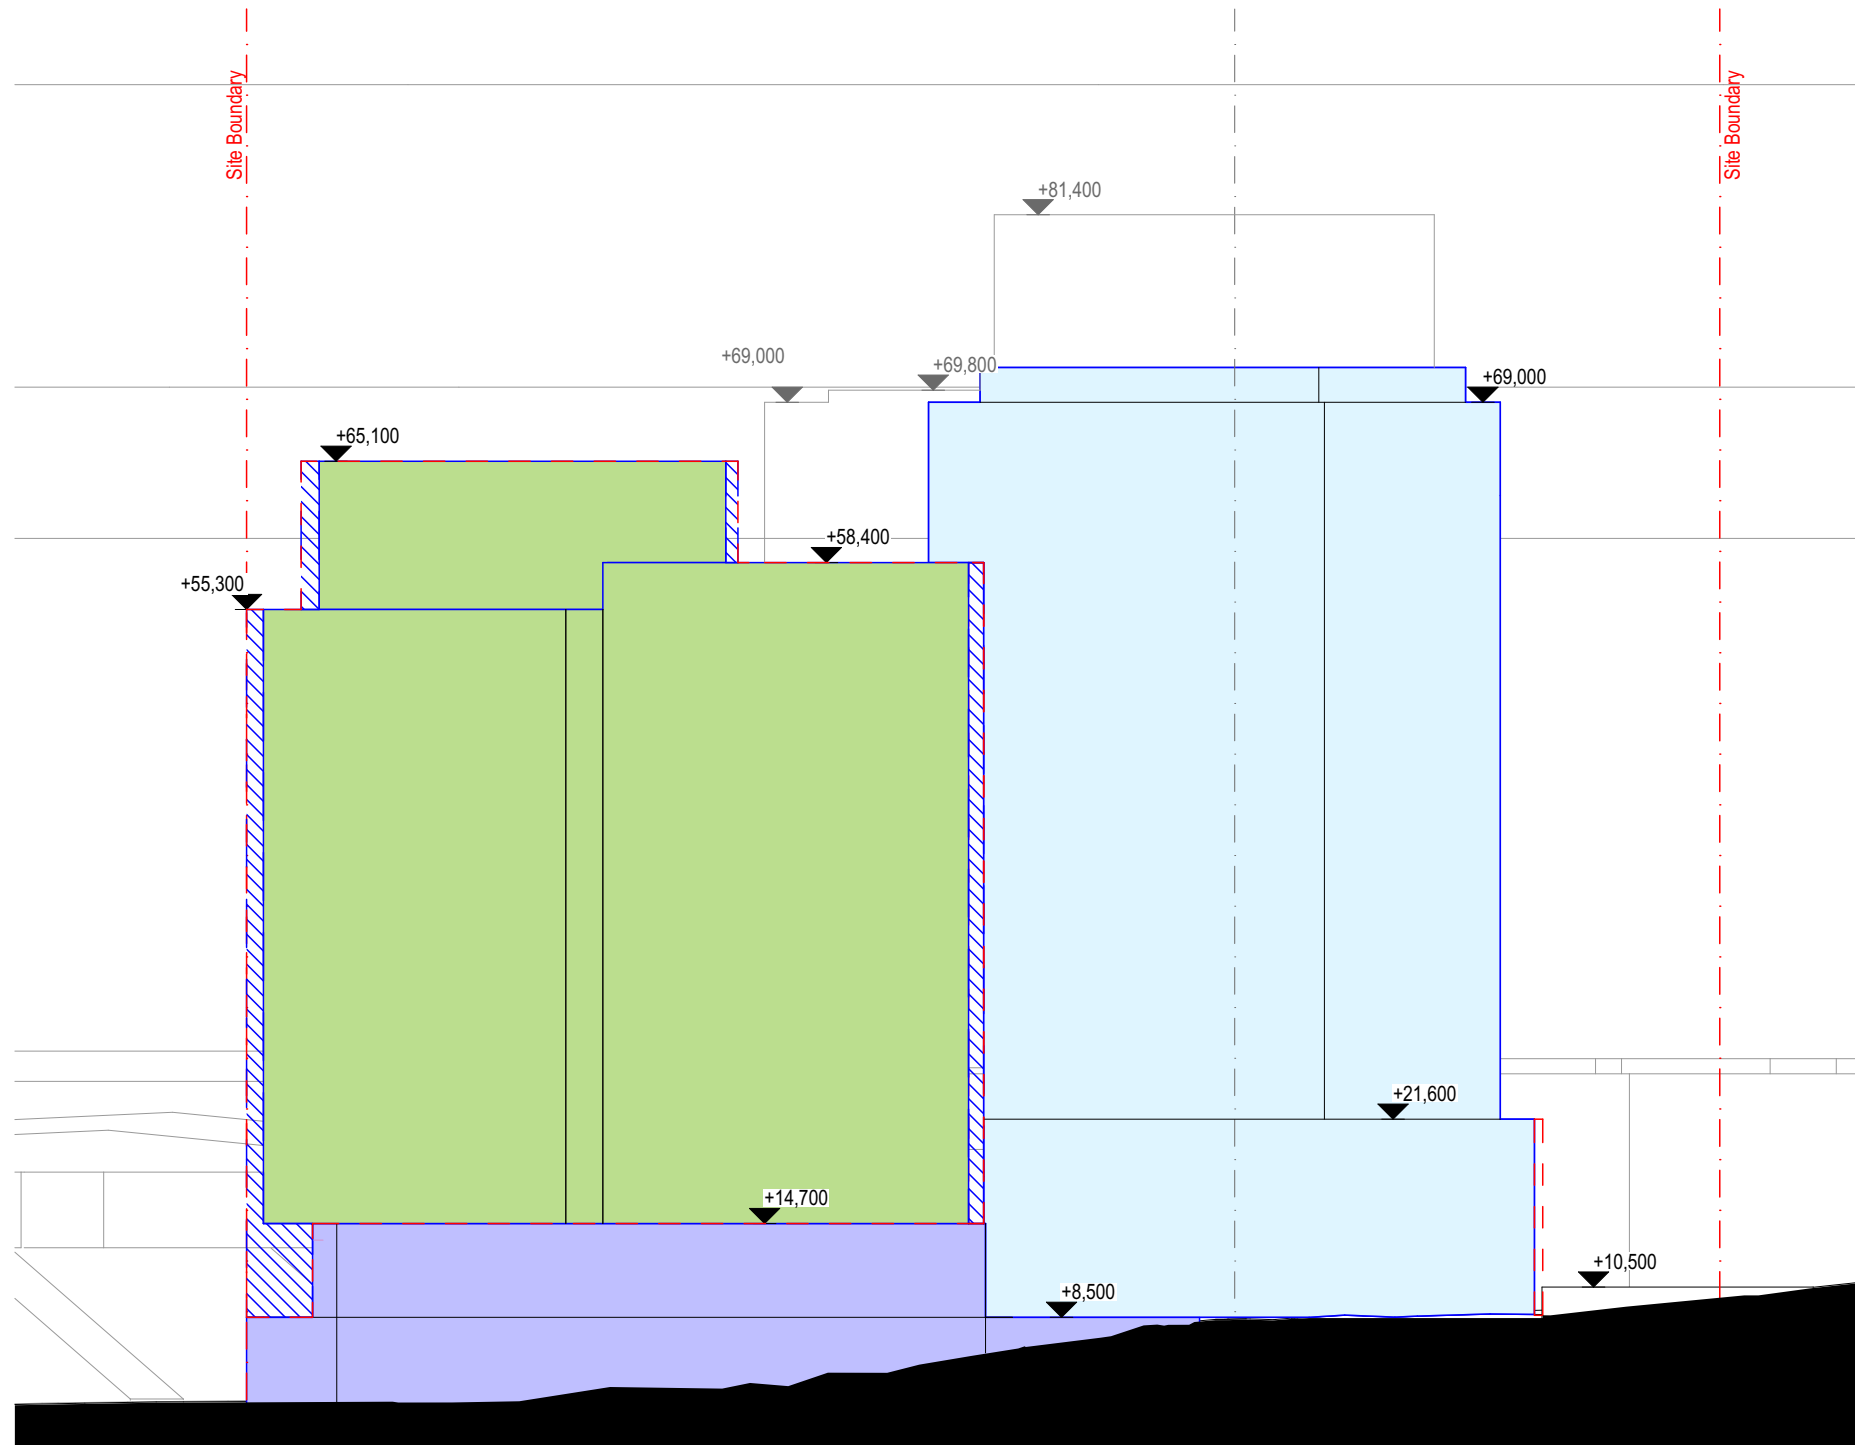

NOTE: Proposed envelopes are intended to provide a "loose fit" to allow for the detailed design development of future built form applications. The envelopes accommodate potential (future) required mechanical services.

NOTE: Proposed volumetric fill will not exceed the maximum proposed on the 'B1 condition response pack'.



Residential Use



Commercial Use



Building Envelope



Articulation Zone



Retail/Commercial Use



Carpark




DKO Architecture (NSW) Pty Ltd  
42 Davies Street  
Surry Hills, NSW 2010  
ABN: 81956706590  
NSW: Nominated Architects  
Koos de Keijzer 5767 | David Randerson 8542

T +61 2 8346 4500  
info@DKO.com.au  
www.DKO.com.au


© DKO Architecture (NSW) Pty Ltd  
Except as allowed under copyright act, no part of this  
drawing may be reproduced or otherwise dealt with  
without written permission of DKO Architecture.

Project Name 26-32 Mann Street  
Project Number 11725  
Date April 2022  
Scale 1:500@A3


Drawing Name Southern Elevation  
Drawing Number DA7  
Revision P8

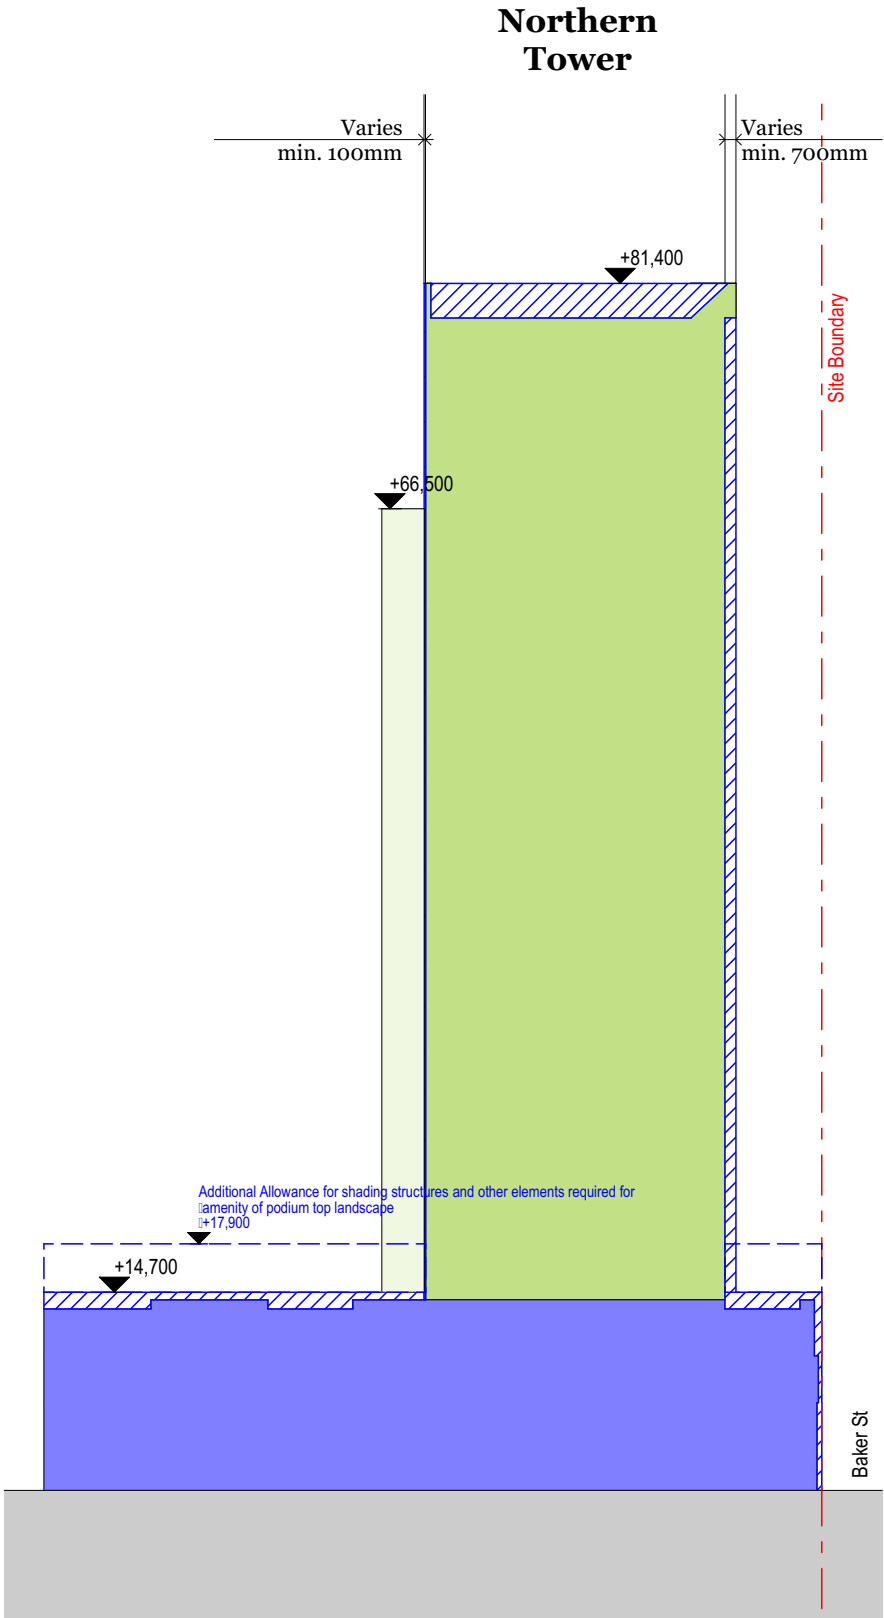


Section A-A

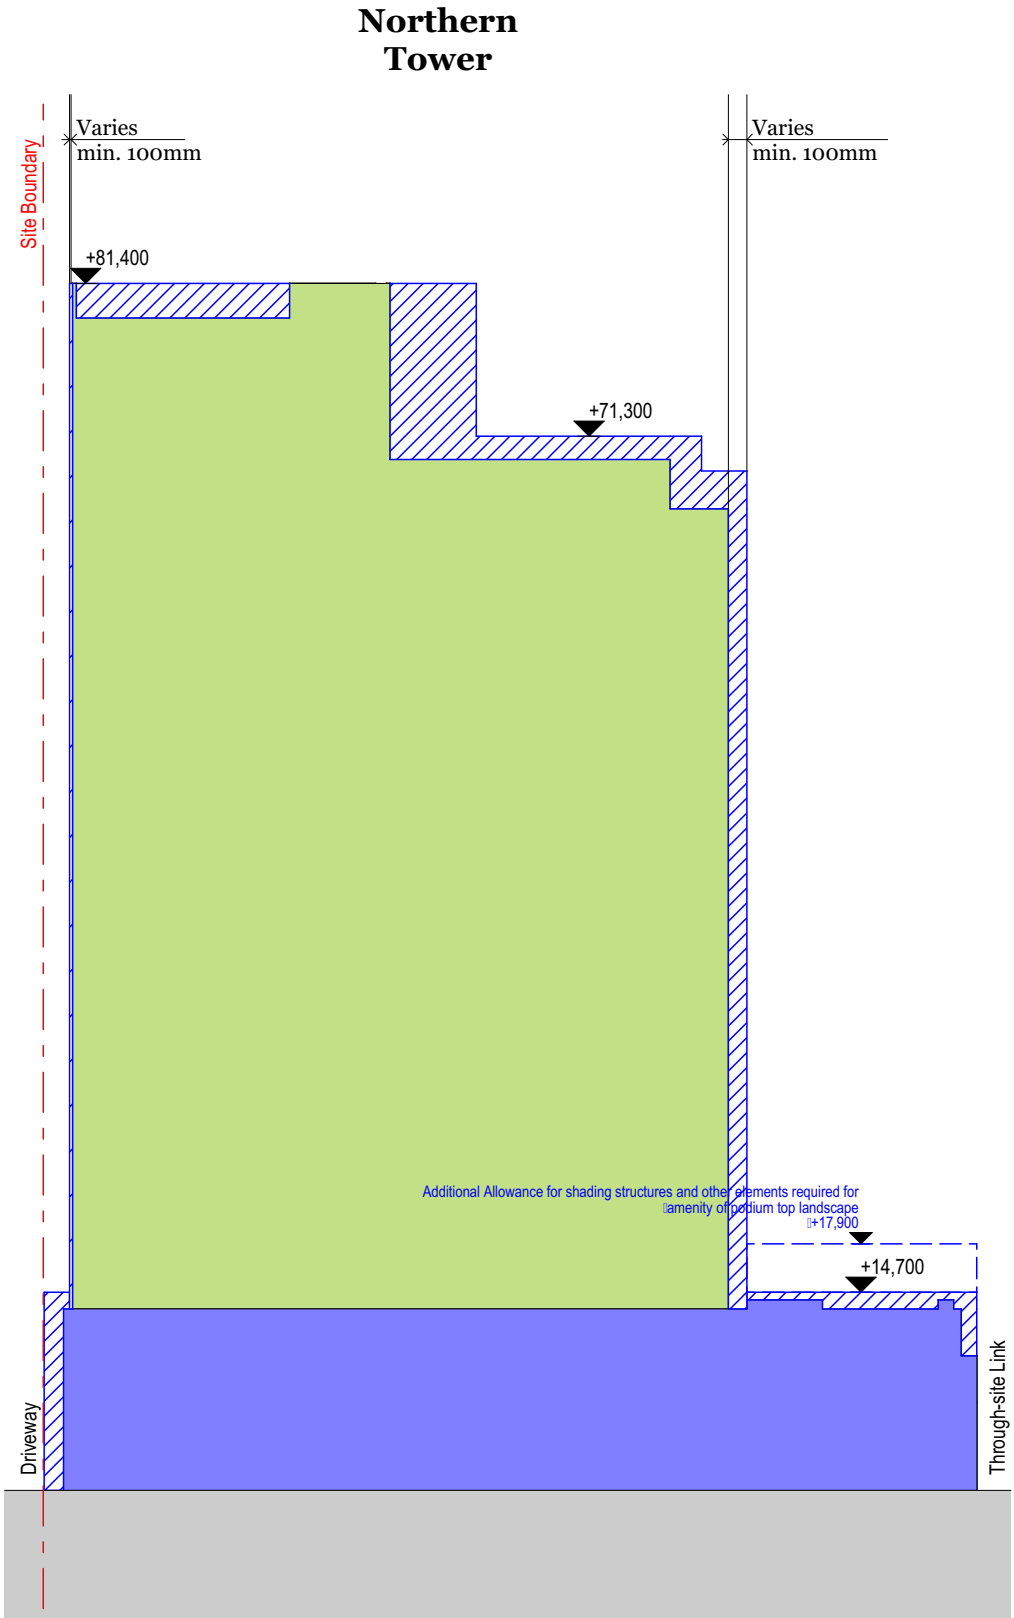

Section B-B

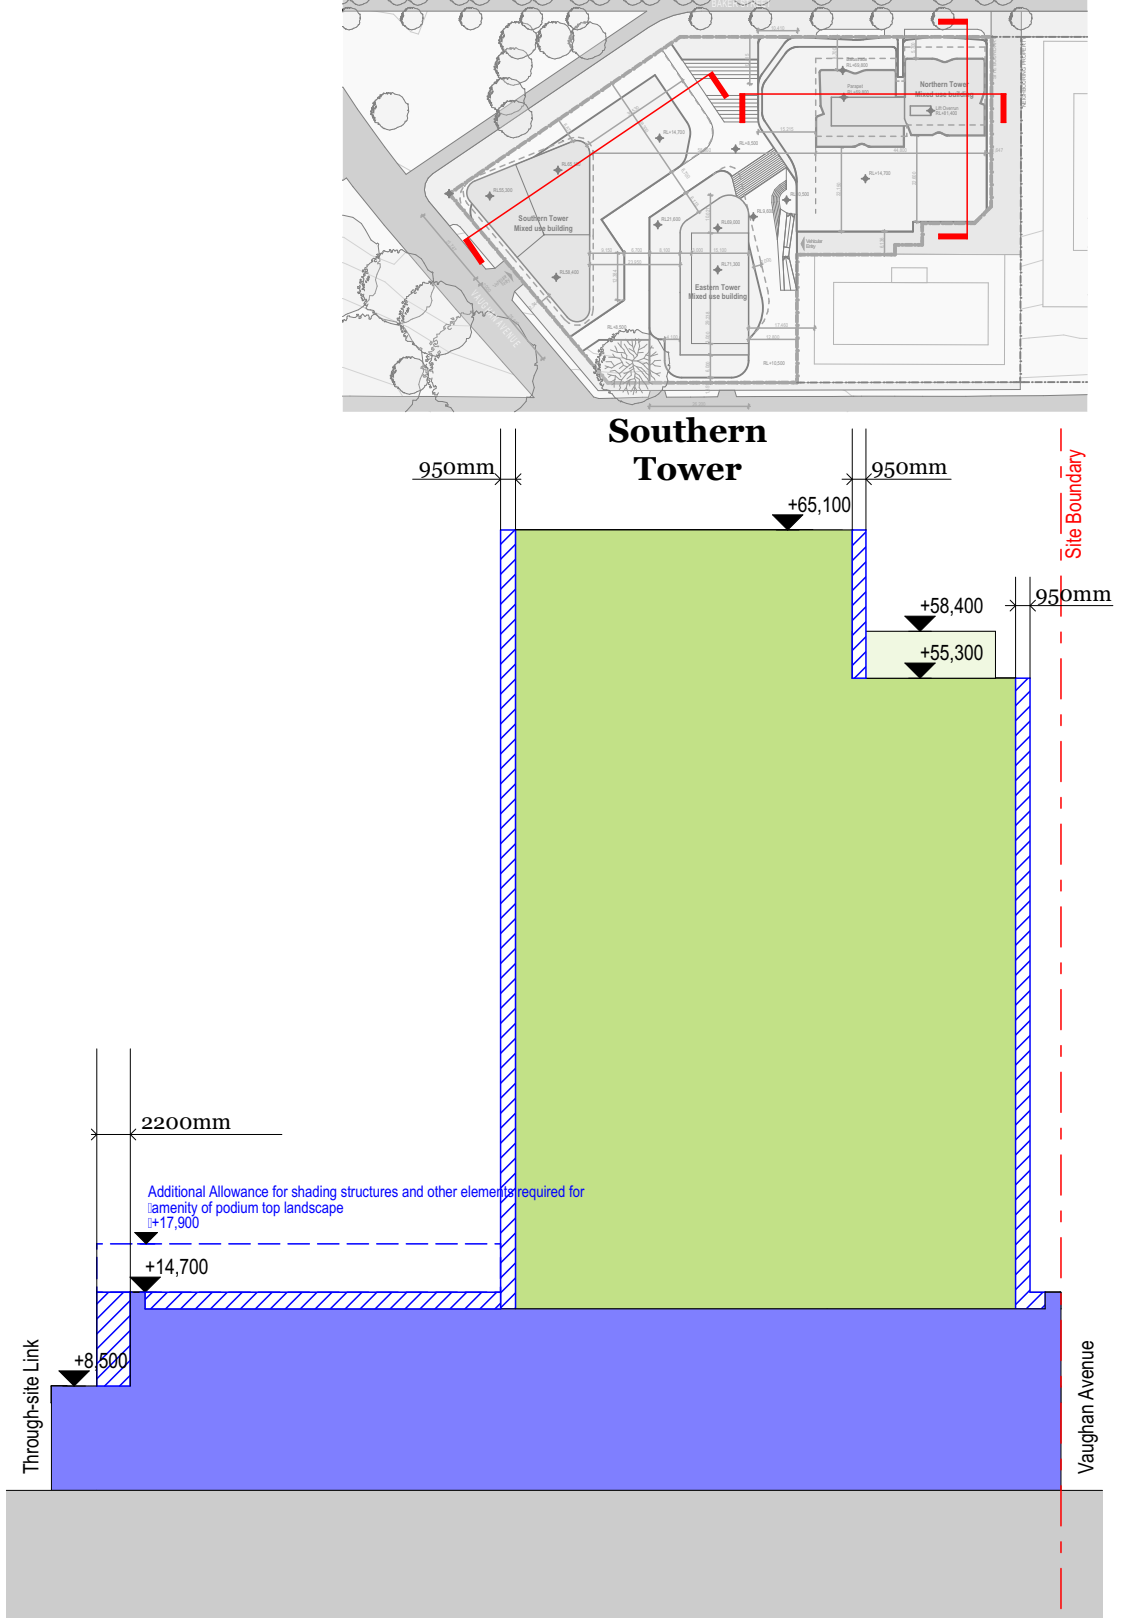

Section C-C

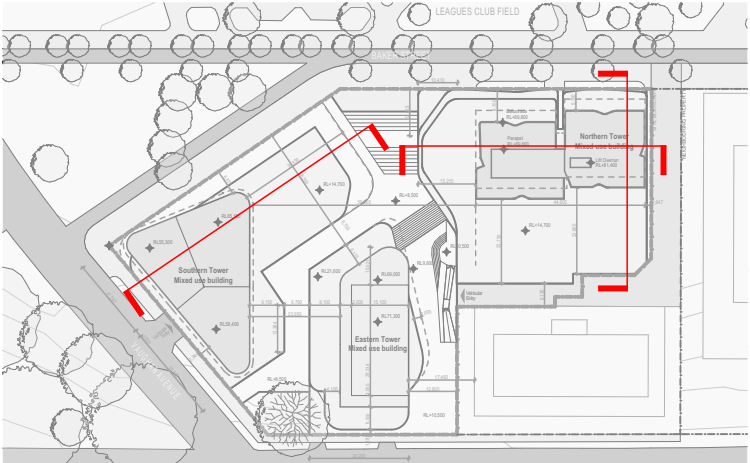

NOTE: Proposed envelopes are intended to provide a "loose fit" to allow for the detailed design development of future built form applications. The envelopes accommodate potential (future) required mechanical services.

NOTE: Proposed volumetric fill will not exceed the maximum proposed on the 'B1 condition response pack'.

- Residential Use
- Building Envelope
- Articulation Zone

- Retail/Commercial Use
- Carpark



DKO Architecture (NSW) Pty Ltd  
42 Davies Street  
Surry Hills, NSW 2010  
ABN: 81956706590  
NSW: Nominated Architects  
Koos de Keijzer 5767 | David Randerson 8542

T +61 2 8346 4500  
info@DKO.com.au  
www.DKO.com.au

© DKO Architecture (NSW) Pty Ltd  
Except as allowed under copyright act, no part of this drawing may be reproduced or otherwise dealt with without written permission of DKO Architecture.

Project Name 26-32 Mann Street  
Project Number 11725  
Date April 2022  
Scale 1:500, 1:2000@A3

Drawing Name Sections  
Drawing Number DA11  
Revision P2