


Notes

- Cast insitu planters on levels 1 to 4 with massed planting featuring cascading species.
- Plant species in eastern planters to include coastal tolerant native cascading species.
- Plants are envisaged to be able to cascade up to 2 metres for a continuous green connection down the face of this facade.
- Planters are of generous soil volume to enable long lived species to be durable and thrive.
- Planters with automatic irrigation.

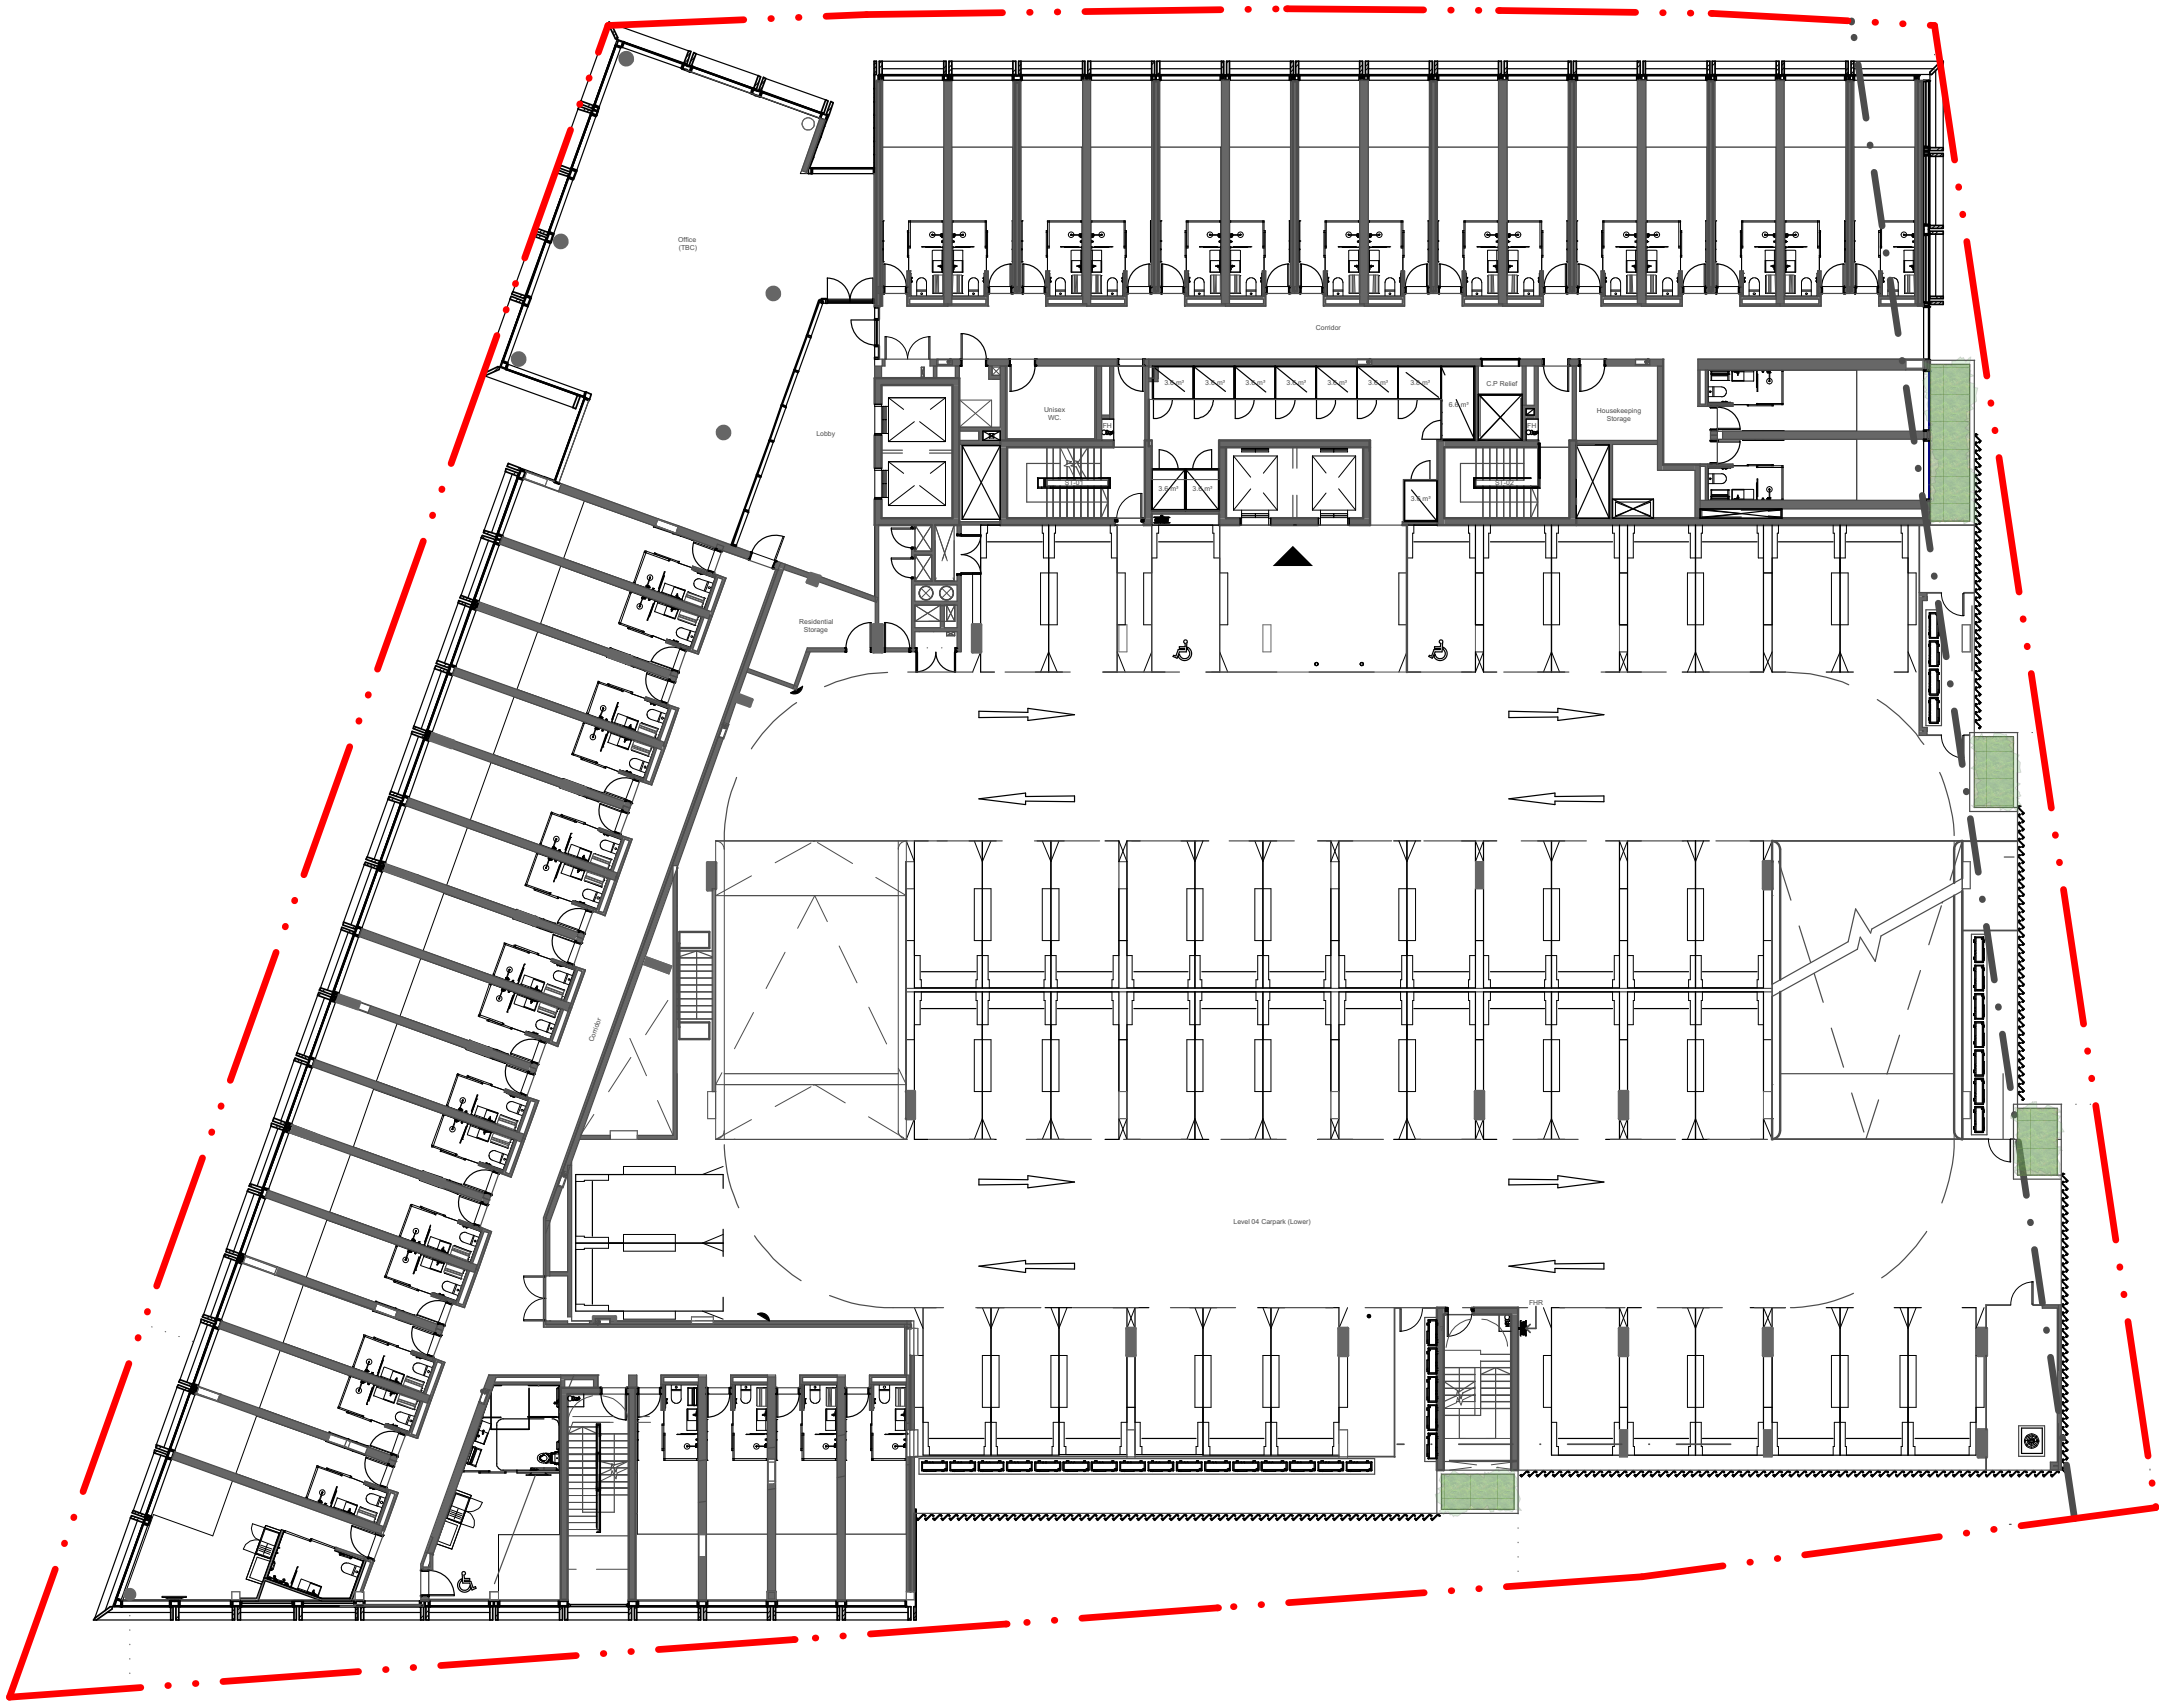



Legend

1. Perimeter planters with coastal tolerant cascading species within prefabricated planters. Planters are outside of the balustrade in the maintenance access only zone.
2. Terraces to detail fit-out. Refer to architects drawings for more information.
3. Paved colonnade path with high quality finish.
4. Two common access points into the courtyard garden.
5. Hedge planting outside terraces using established, semi mature sizes for immediate privacy.
6. Tall narrow planting such as bamboo and fastigate Lily pilli in open containers to increase soil depth to nominally 1m. These will assist with cross courtyard privacy and provide a generous scale of greenery.
7. Small tree planting within decks to provide privacy from overlooking.
8. Low massed planting beneath trees with changing character and heights rising towards the terraces.
9. High quality artificial turf in courtyards for useability and functionality in a courtyard.
10. Water tanks for captured roof-water to be used for irrigation.



SECTION 1 level 5 scale 1:40 @ A1



key PLAN level 5 scale 1:200 @ A1

Legend

1. Tall narrow planting such as bamboo and fastigate Lily pilli in open containers to increase soil depth to nominally 1m. These will assist with cross courtyard privacy and provide a generous scale of greenery.
2. Small tree planting within decks to provide privacy from overlooking.
3. Low massed planting beneath trees with changing character and heights rising towards the terraces.
4. High quality artificial turf in courtyards for useability and functionality in a courtyard.
5. 500mm nominal soil depth across courtyard.



SECTION 2 level 5 scale 1:40 @ A1


Landscape Planting | Planting Schedule

PLANTING SCHEDULE

CODE	BOTANICAL NAME	COMMON NAME	POT SIZE
LEVEL 05 COURTYARD			
TREES & TALL SHRUBS			
BC	<i>Bambusa multiplexa 'Alphonse karr'</i>	Gold bamboo	200L
BT	<i>Bambusa textilis gracilis</i>	Slender weaver bamboo	200L
CA	<i>Cyathea australis</i>	Tree fern	200L
HF	<i>Howea forsteriana</i>	Lord Howe Island Palm	2-4m tall
PM	<i>Polyscias murrayi</i>	pencil cedar	100L
SHRUBS AND GROWDCOVERS			
Bm	<i>Buxus microphylla</i>	Japanese boxwood	R 500-800mm
Bs	<i>Blechnum 'Silver Lady'</i>	Silver Lady Fern	200mm
Dp	<i>Doryanthes palmeri</i>	Giant spear Lily	200mm
L	<i>Liriope muscari 'Isabella'</i>	Lilyturf	200mm
Lh	<i>Lomandra hystrix 'Tropic Belle'</i>	Mat Rush	200mm
Mc	<i>Macrozamia communis</i>	Burrawang	300mm
Mo	<i>Macrozamia communis</i>	Burrawang	300mm
Px	<i>Philodendron 'Xanadu'</i>	Xanadu	200mm
V	<i>Viola hederacea</i>	Native Violet	140mm
Wp	<i>Westringia 'Penny'</i>	Native Rosemary	300mm
Z	<i>Zoysia tenuifolia</i>	No mow grass	140mm




Bambusa multiplex Alphonse Karr

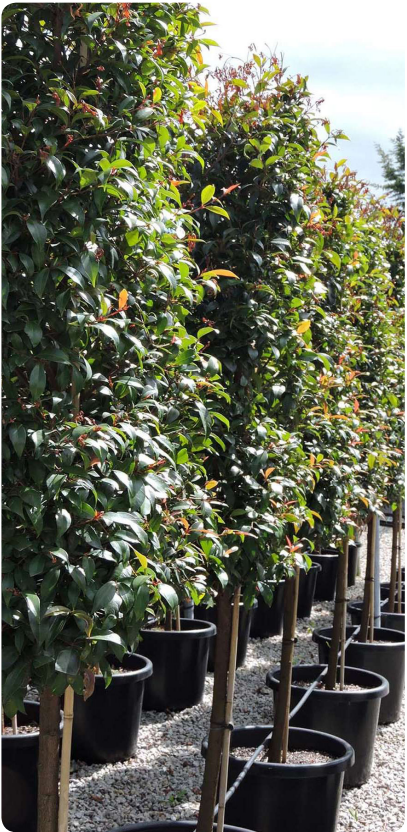

Syzigium Pinnacle



Ealaeocarpus eumundii

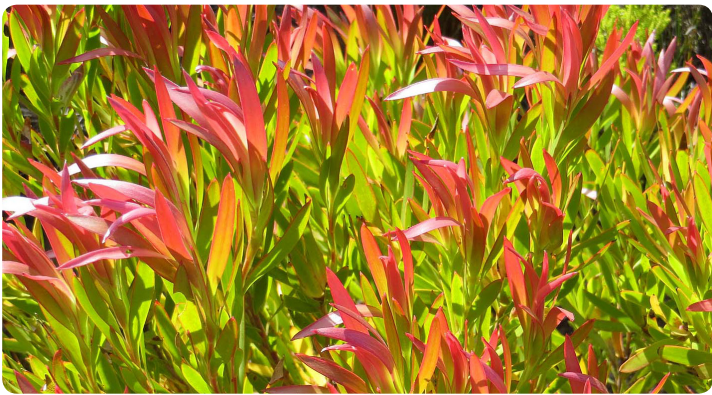

Aphenopetalum resinosum



Pandorea pandorana



Leptospermum 'prostrate'