

Trees to be retained -1, 7, 12(trunk), 18, 23, 29, 31, 32

Trees to be removed - T2, 3, 4, 5, 6, 8, 9, 10, 11, 13, 14, 15, 16, 17, 19, 20, 21, 22, 24, 25, 26, 27, 28, 30


Tree Protection Zones for retained trees

- T1 - 4.2M
- T7 - 7.2M
- T12 - 10.2(trunk)
- T18 - 9.6M
- T23 - 4.2M
- T29 - 2.0M
- T31 - 4.2M
- T32 - 4.2M

Tree Protection Fencing

Trees to be retained  
TPZ distances

Trees to be removed

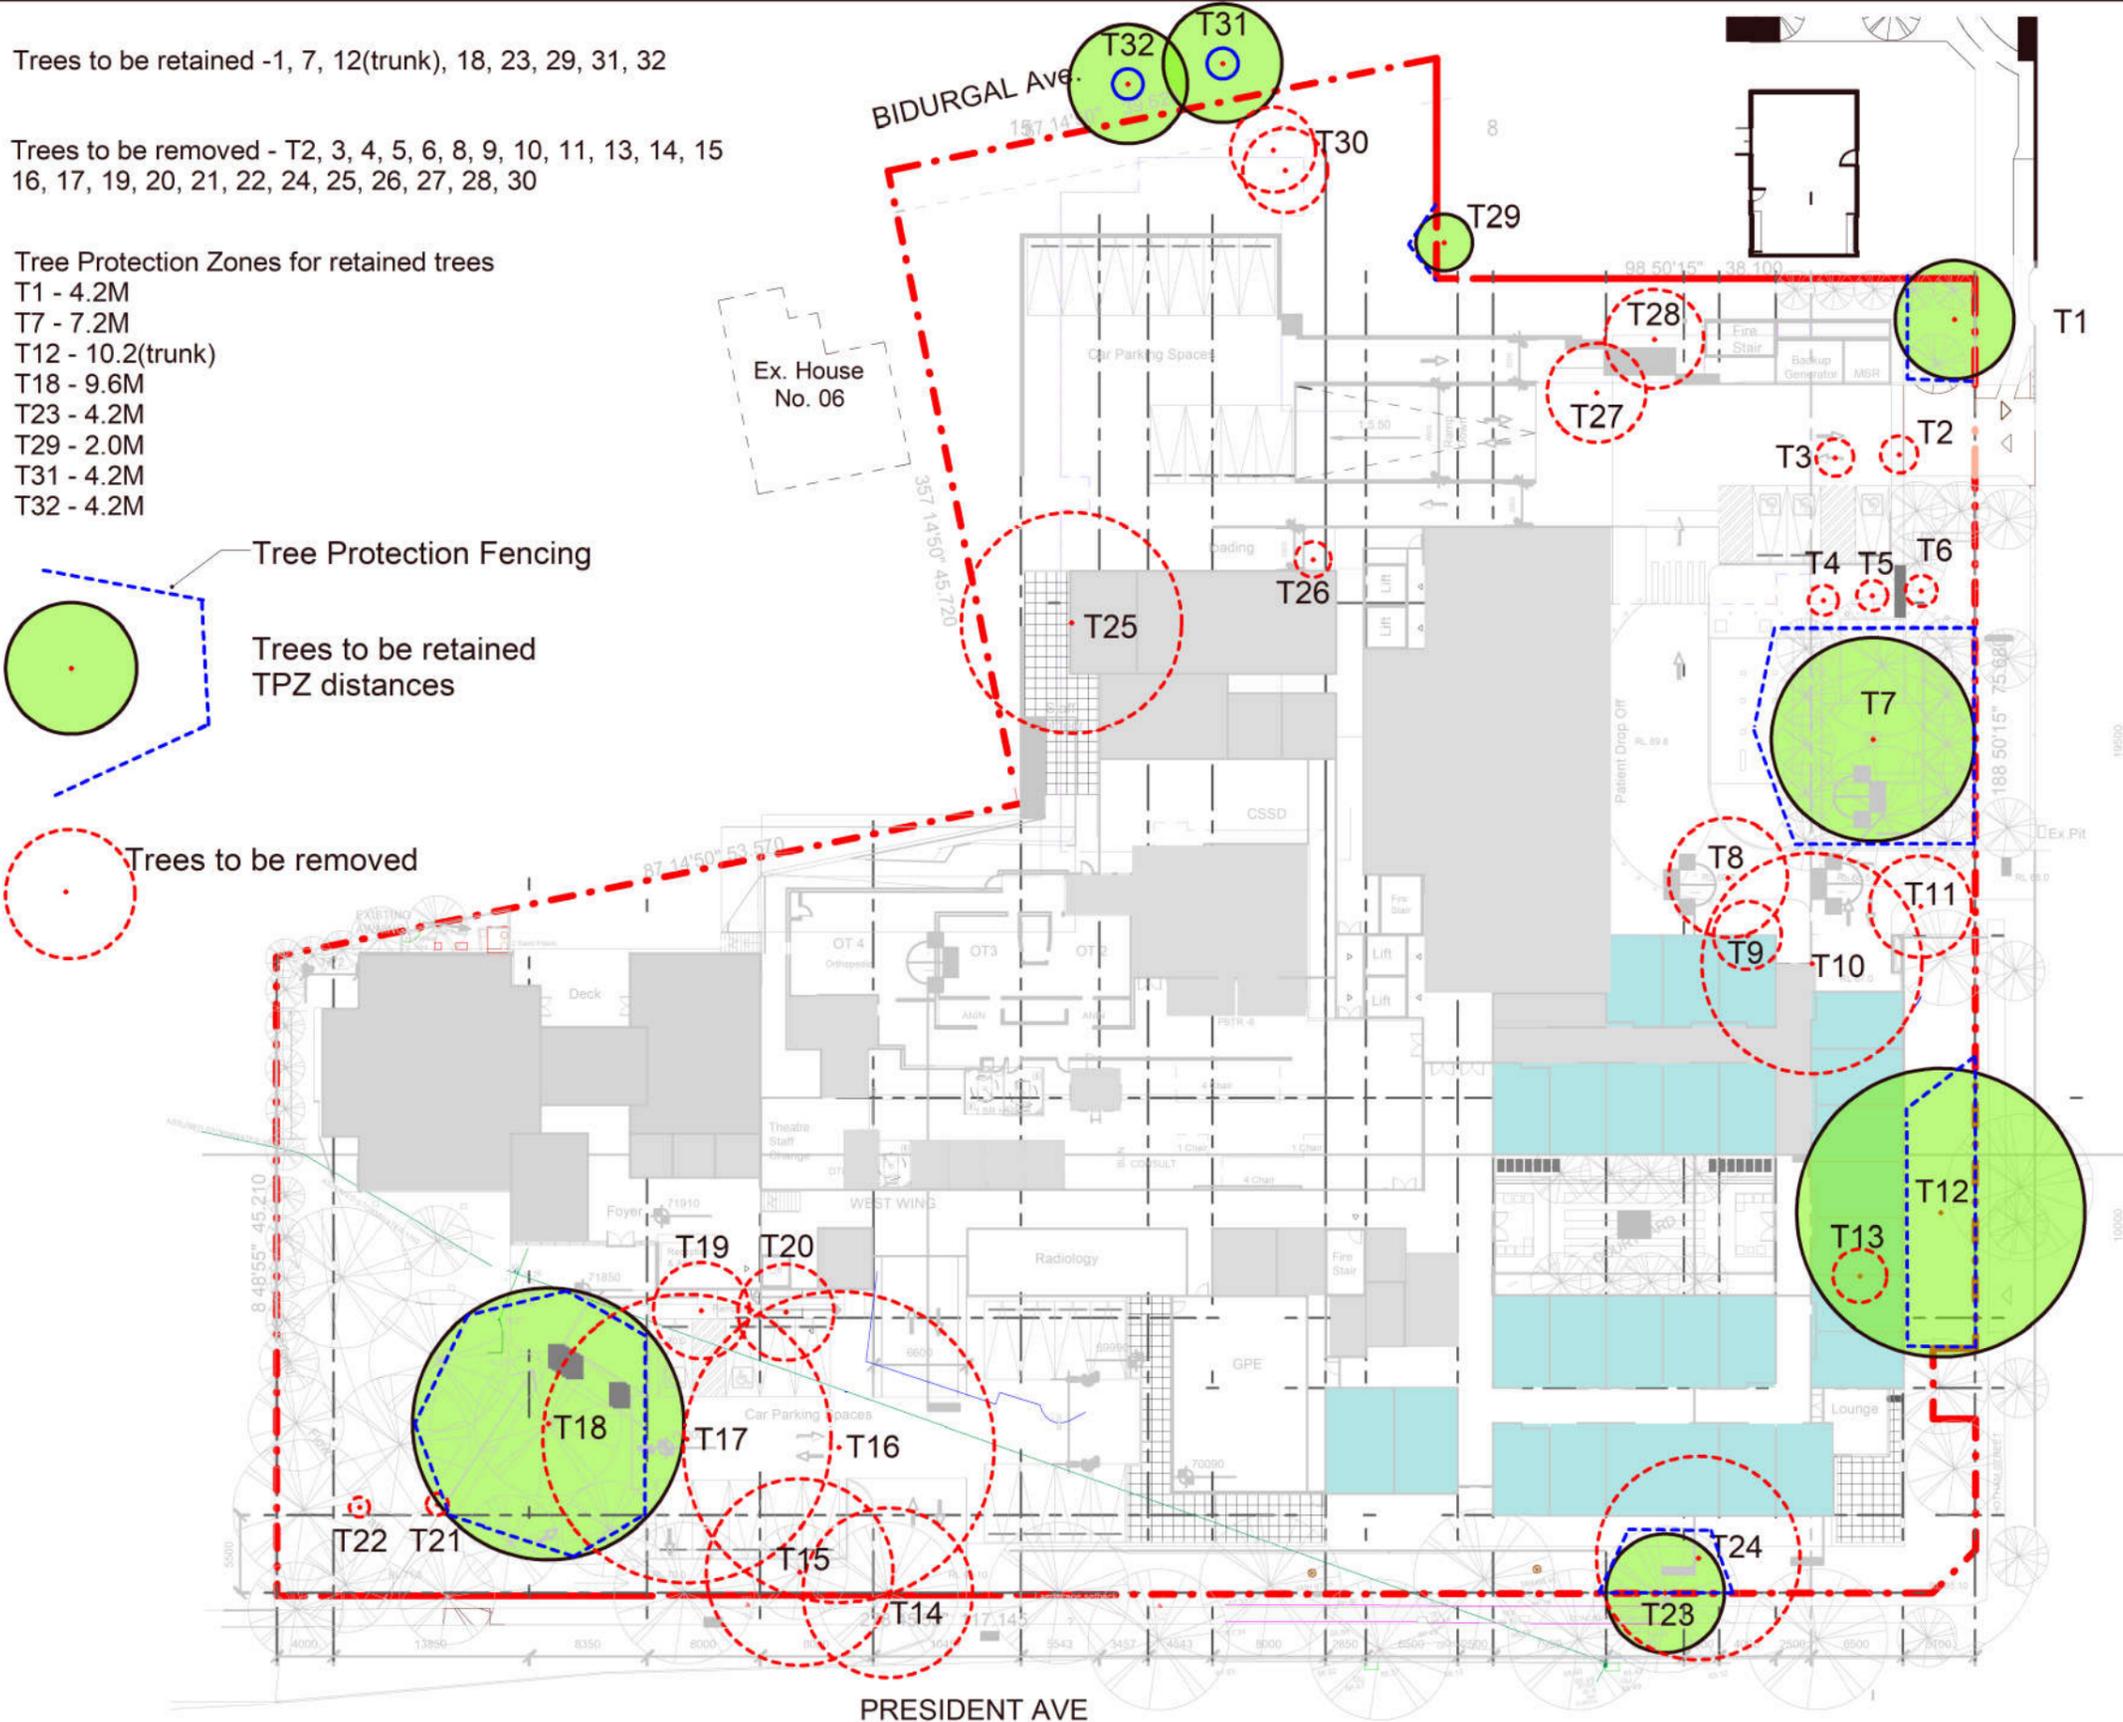

HOTHAM Rd.


HOTHAM Rd.

HOTHAM Rd.

Tree Protection Fencing



Tree padding as per AS4970 -2009  
Trees 31 AND 32

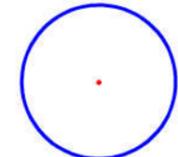

RENNIE BROS TREE SURGEONS  
PO BOX 31, Jannali, NSW 2226  
0414 663 354

Additions & Alterations to President  
Private Hospital



Macquarie Health Corporation  
369-381 President Ave, 61-65  
Hotham Rd, 2-4 Bidurgal Ave  
Kirrawee NSW



TREE LOCATION & PROTECTION PLAN

Date	22 / 05 / 20	1:500 @ A3
Drawn by	CK	V2