


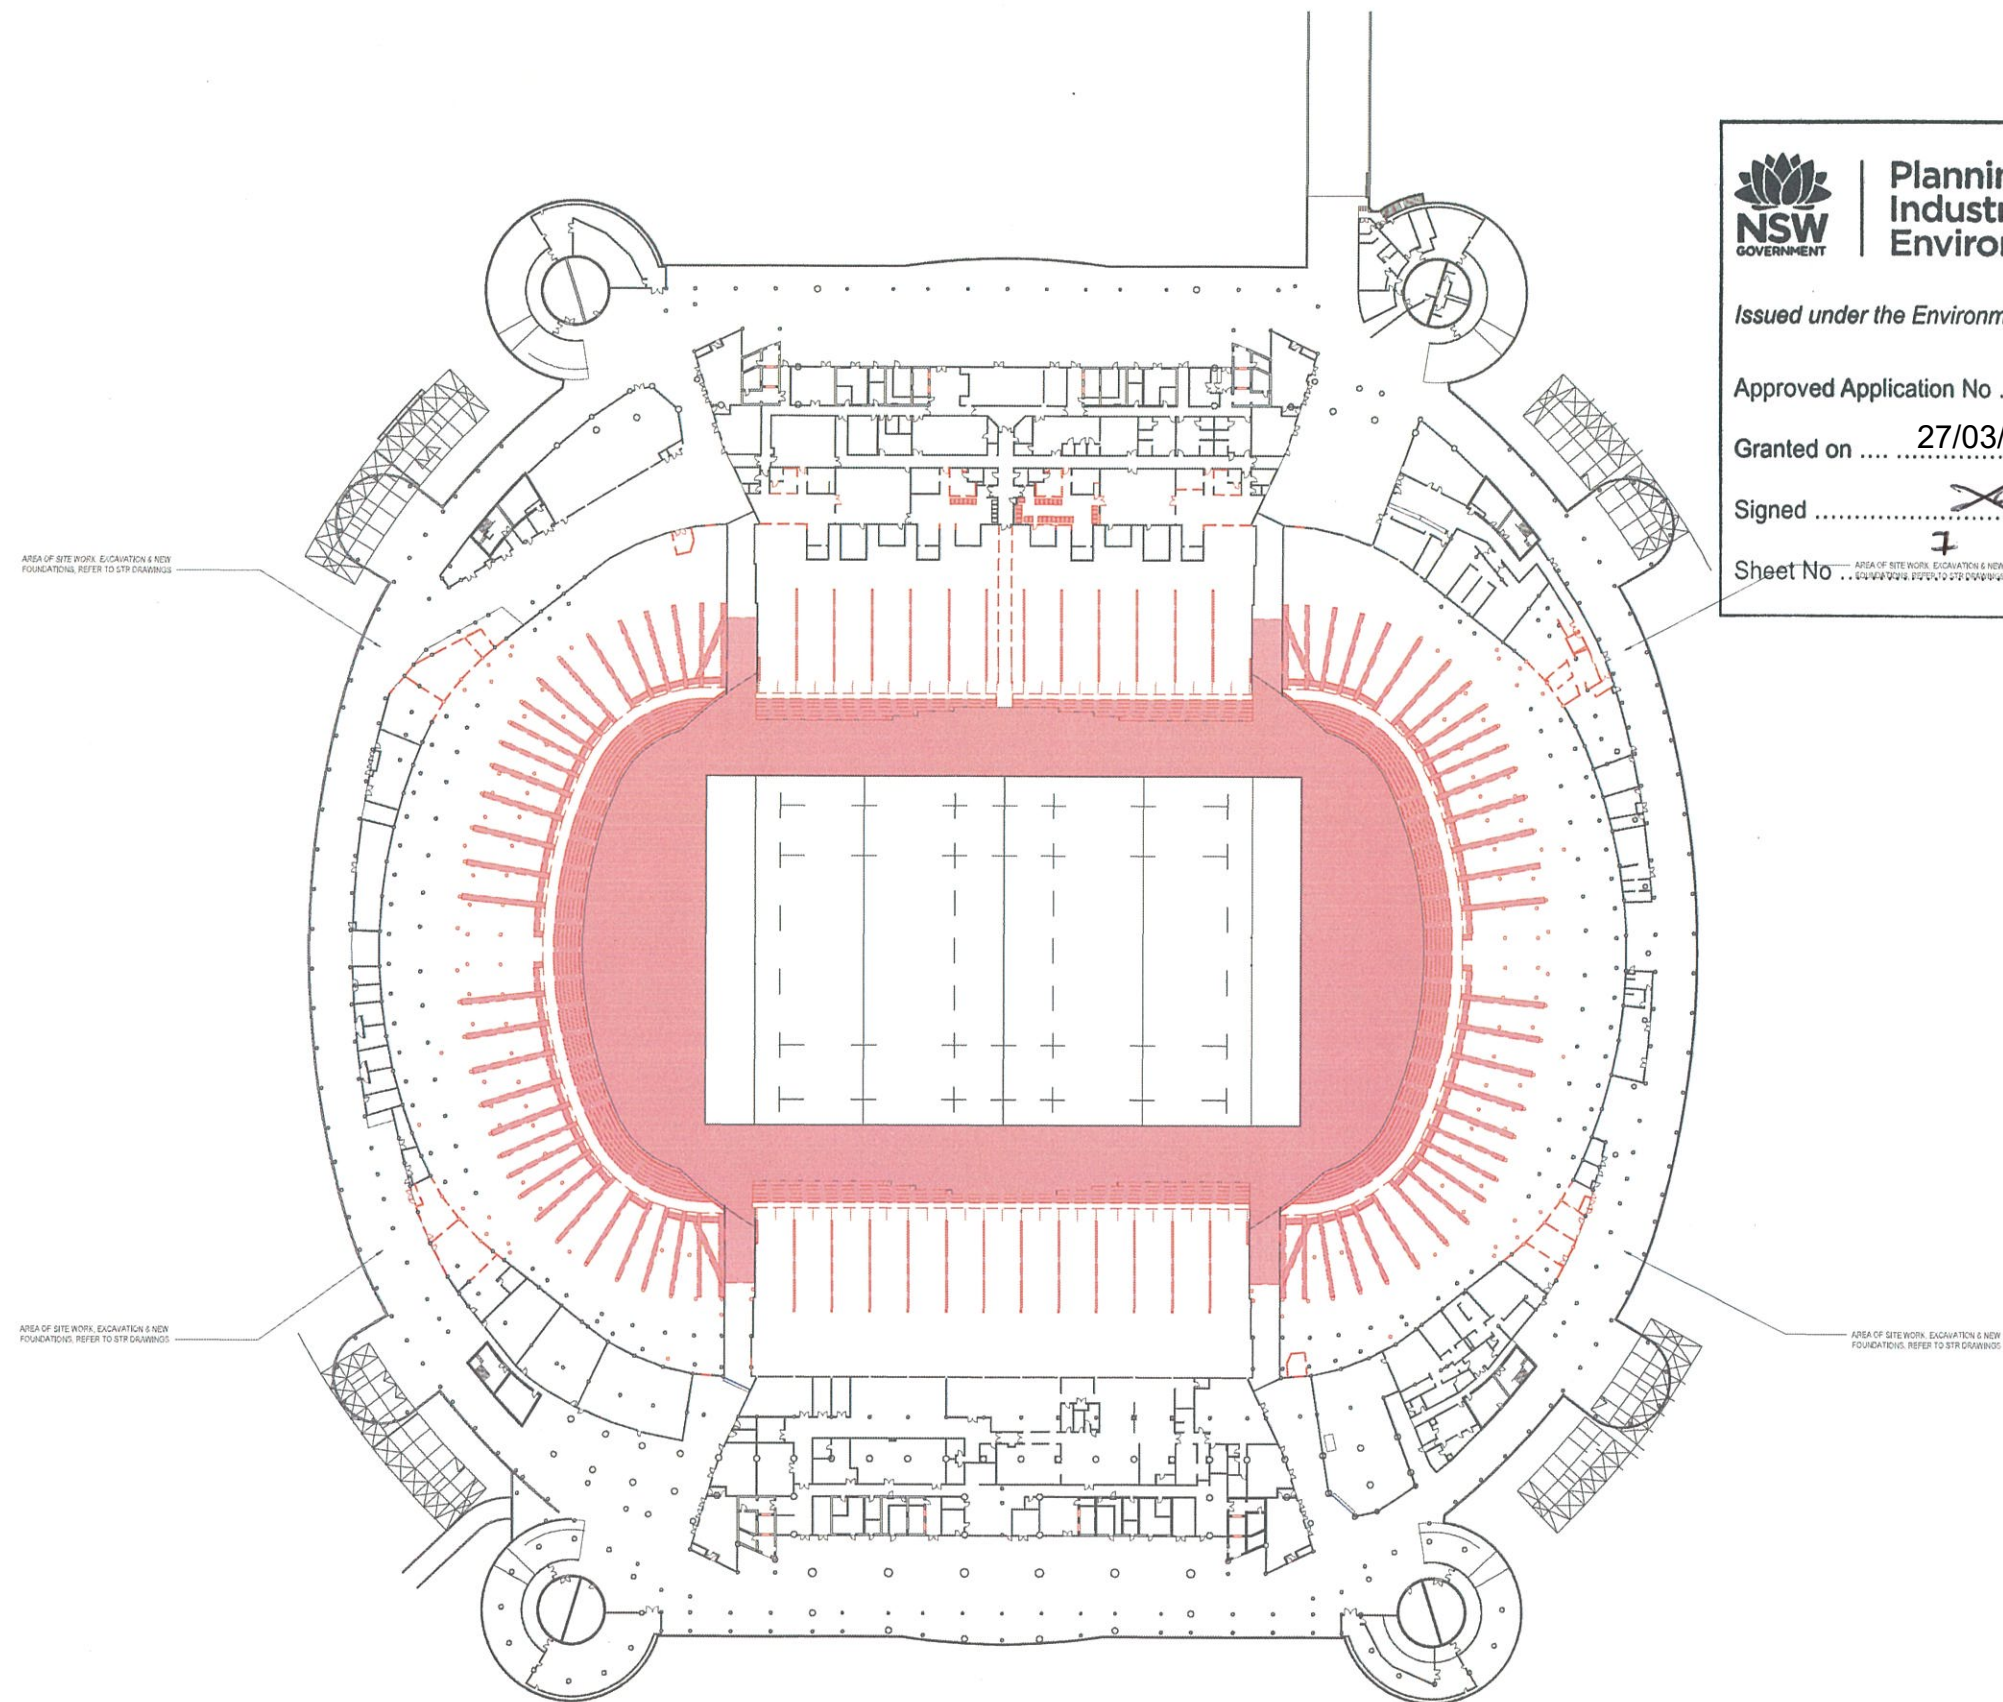

DEMOLITION PLAN - LEVEL 00 OVERALL



**Planning,
Industry &
Environment**

Issued under the Environmental Planning and Assessment Act 1979


Approved Application No 550 10342

Granted on 27/03/20

Signed [Signature]

Sheet No 7 of 22



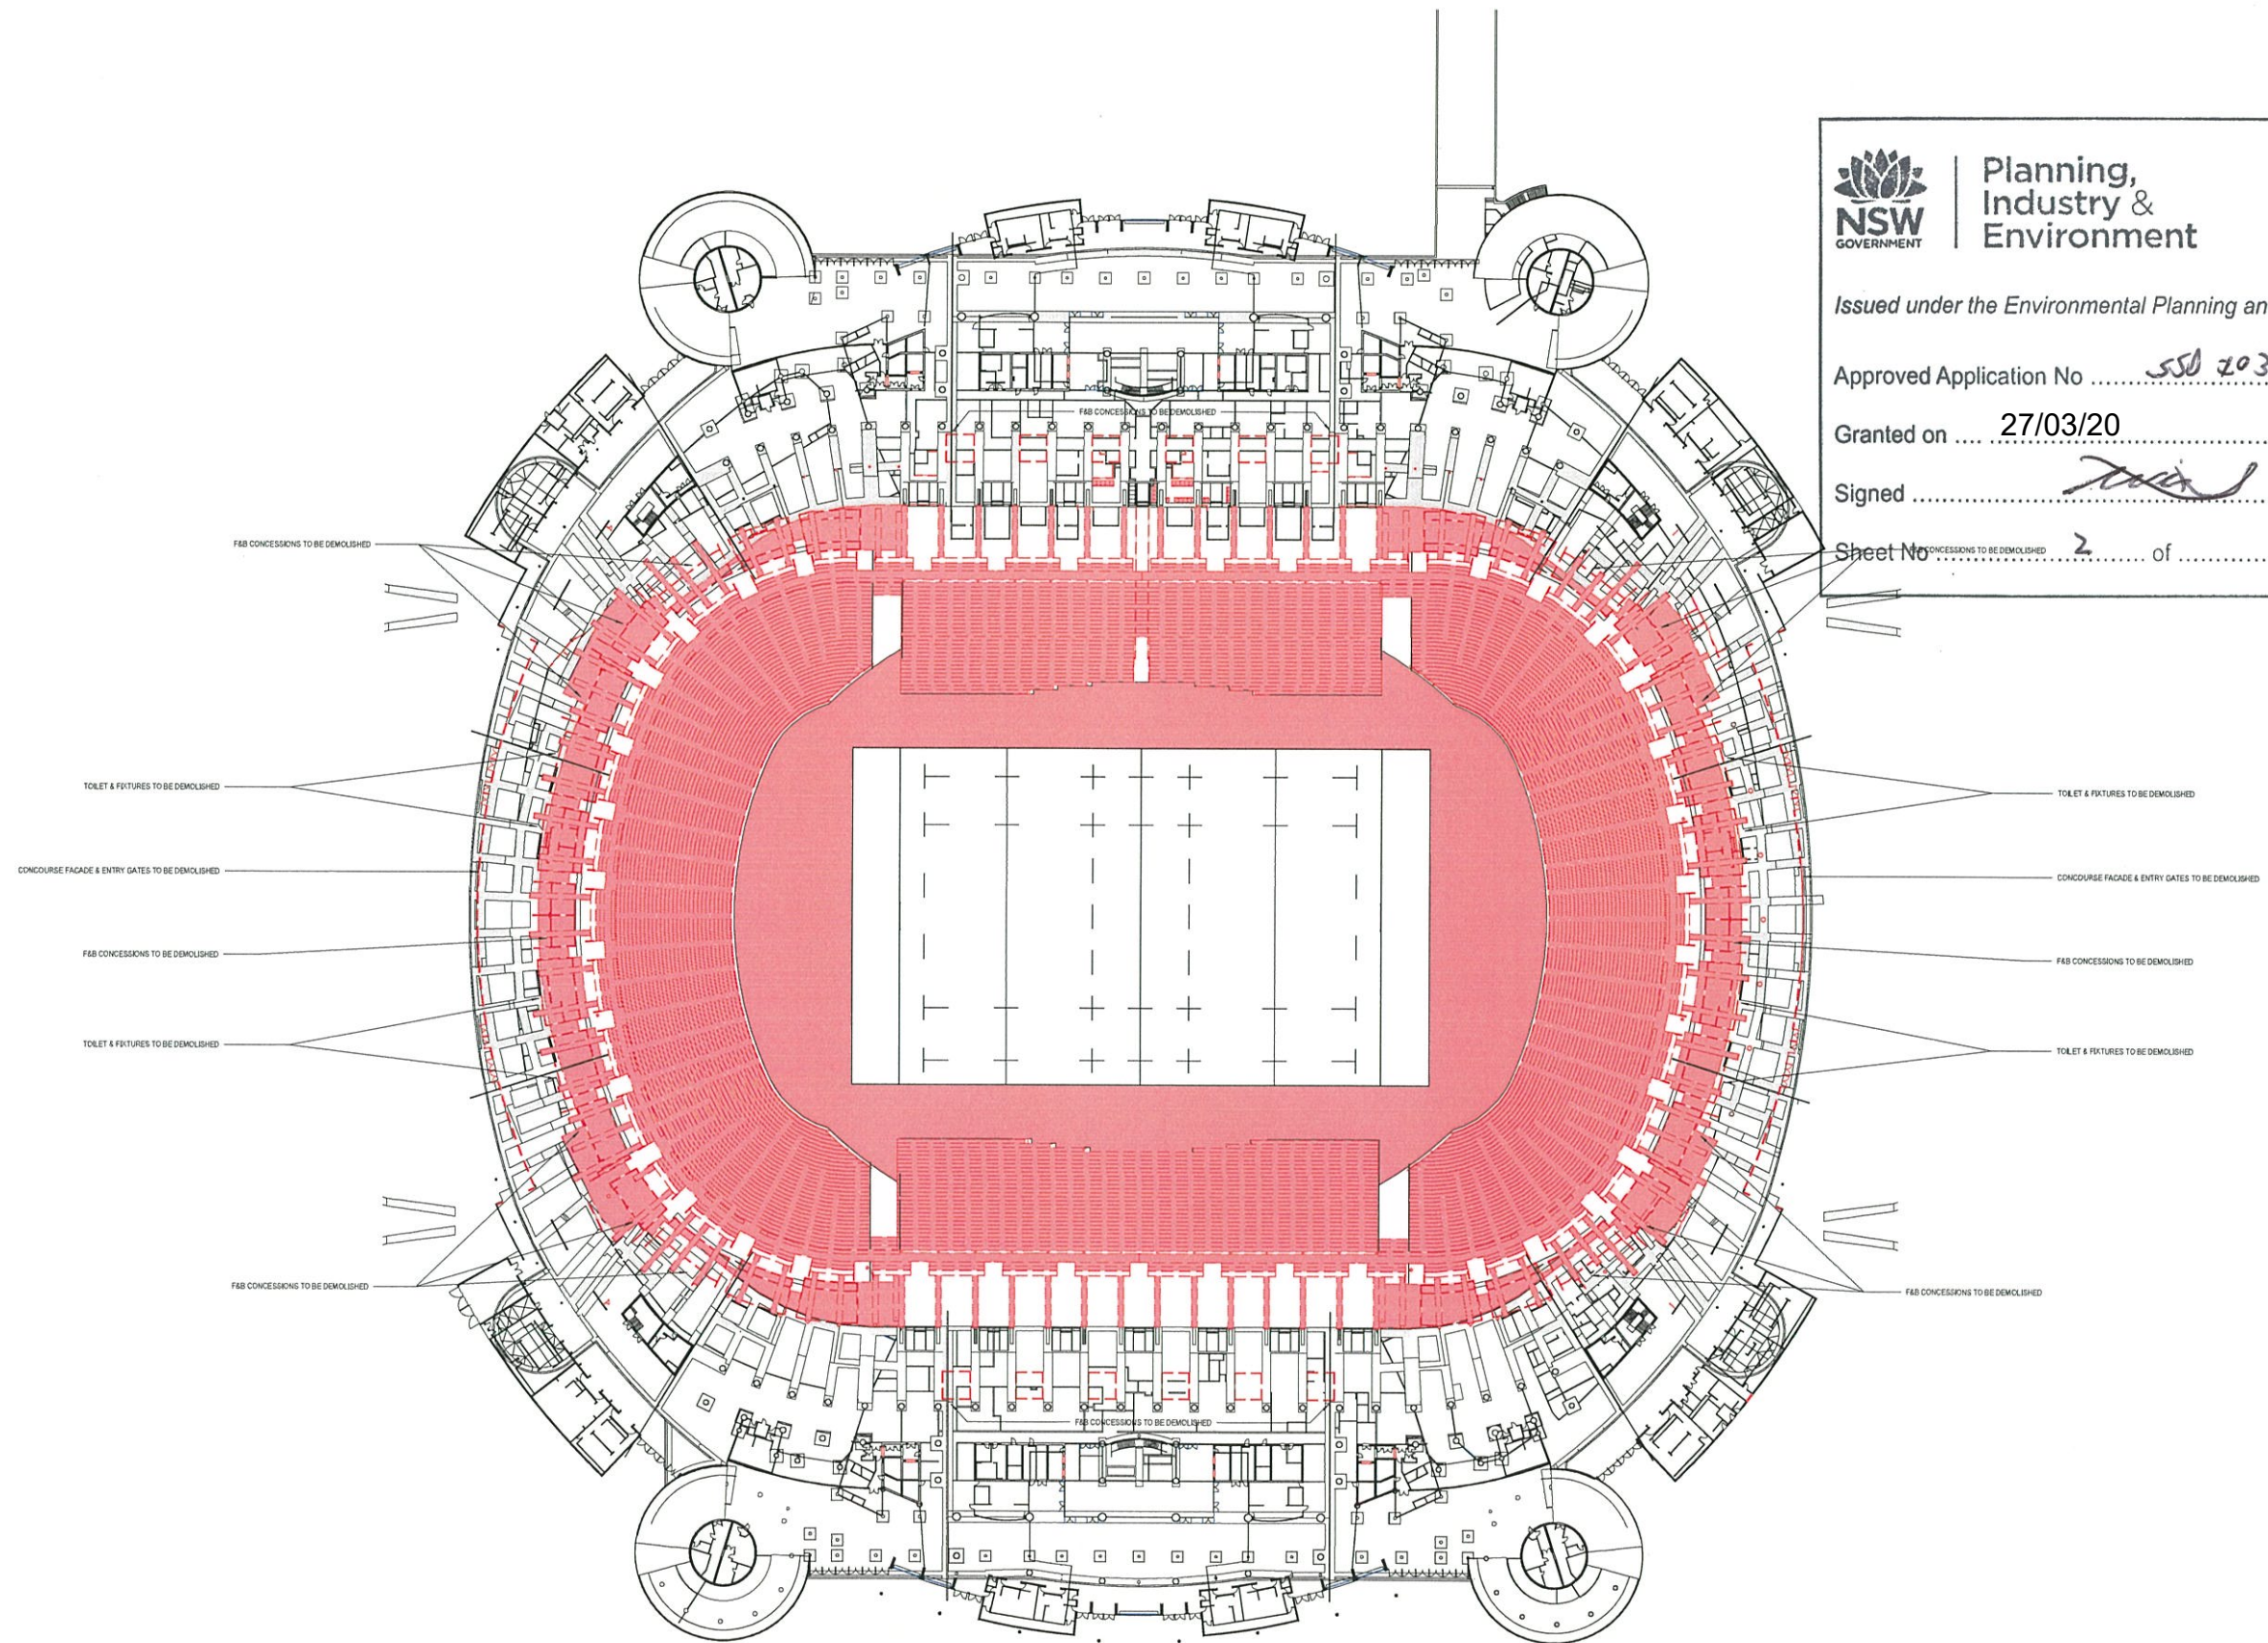

DEMOLITION PLAN - LEVEL 01 OVERALL



Planning,
Industry &
Environment

Issued under the Environmental Planning and Assessment Act 1979


Approved Application No 550 20342

Granted on 27/03/20

Signed [Signature]

Sheet No 2 of 22



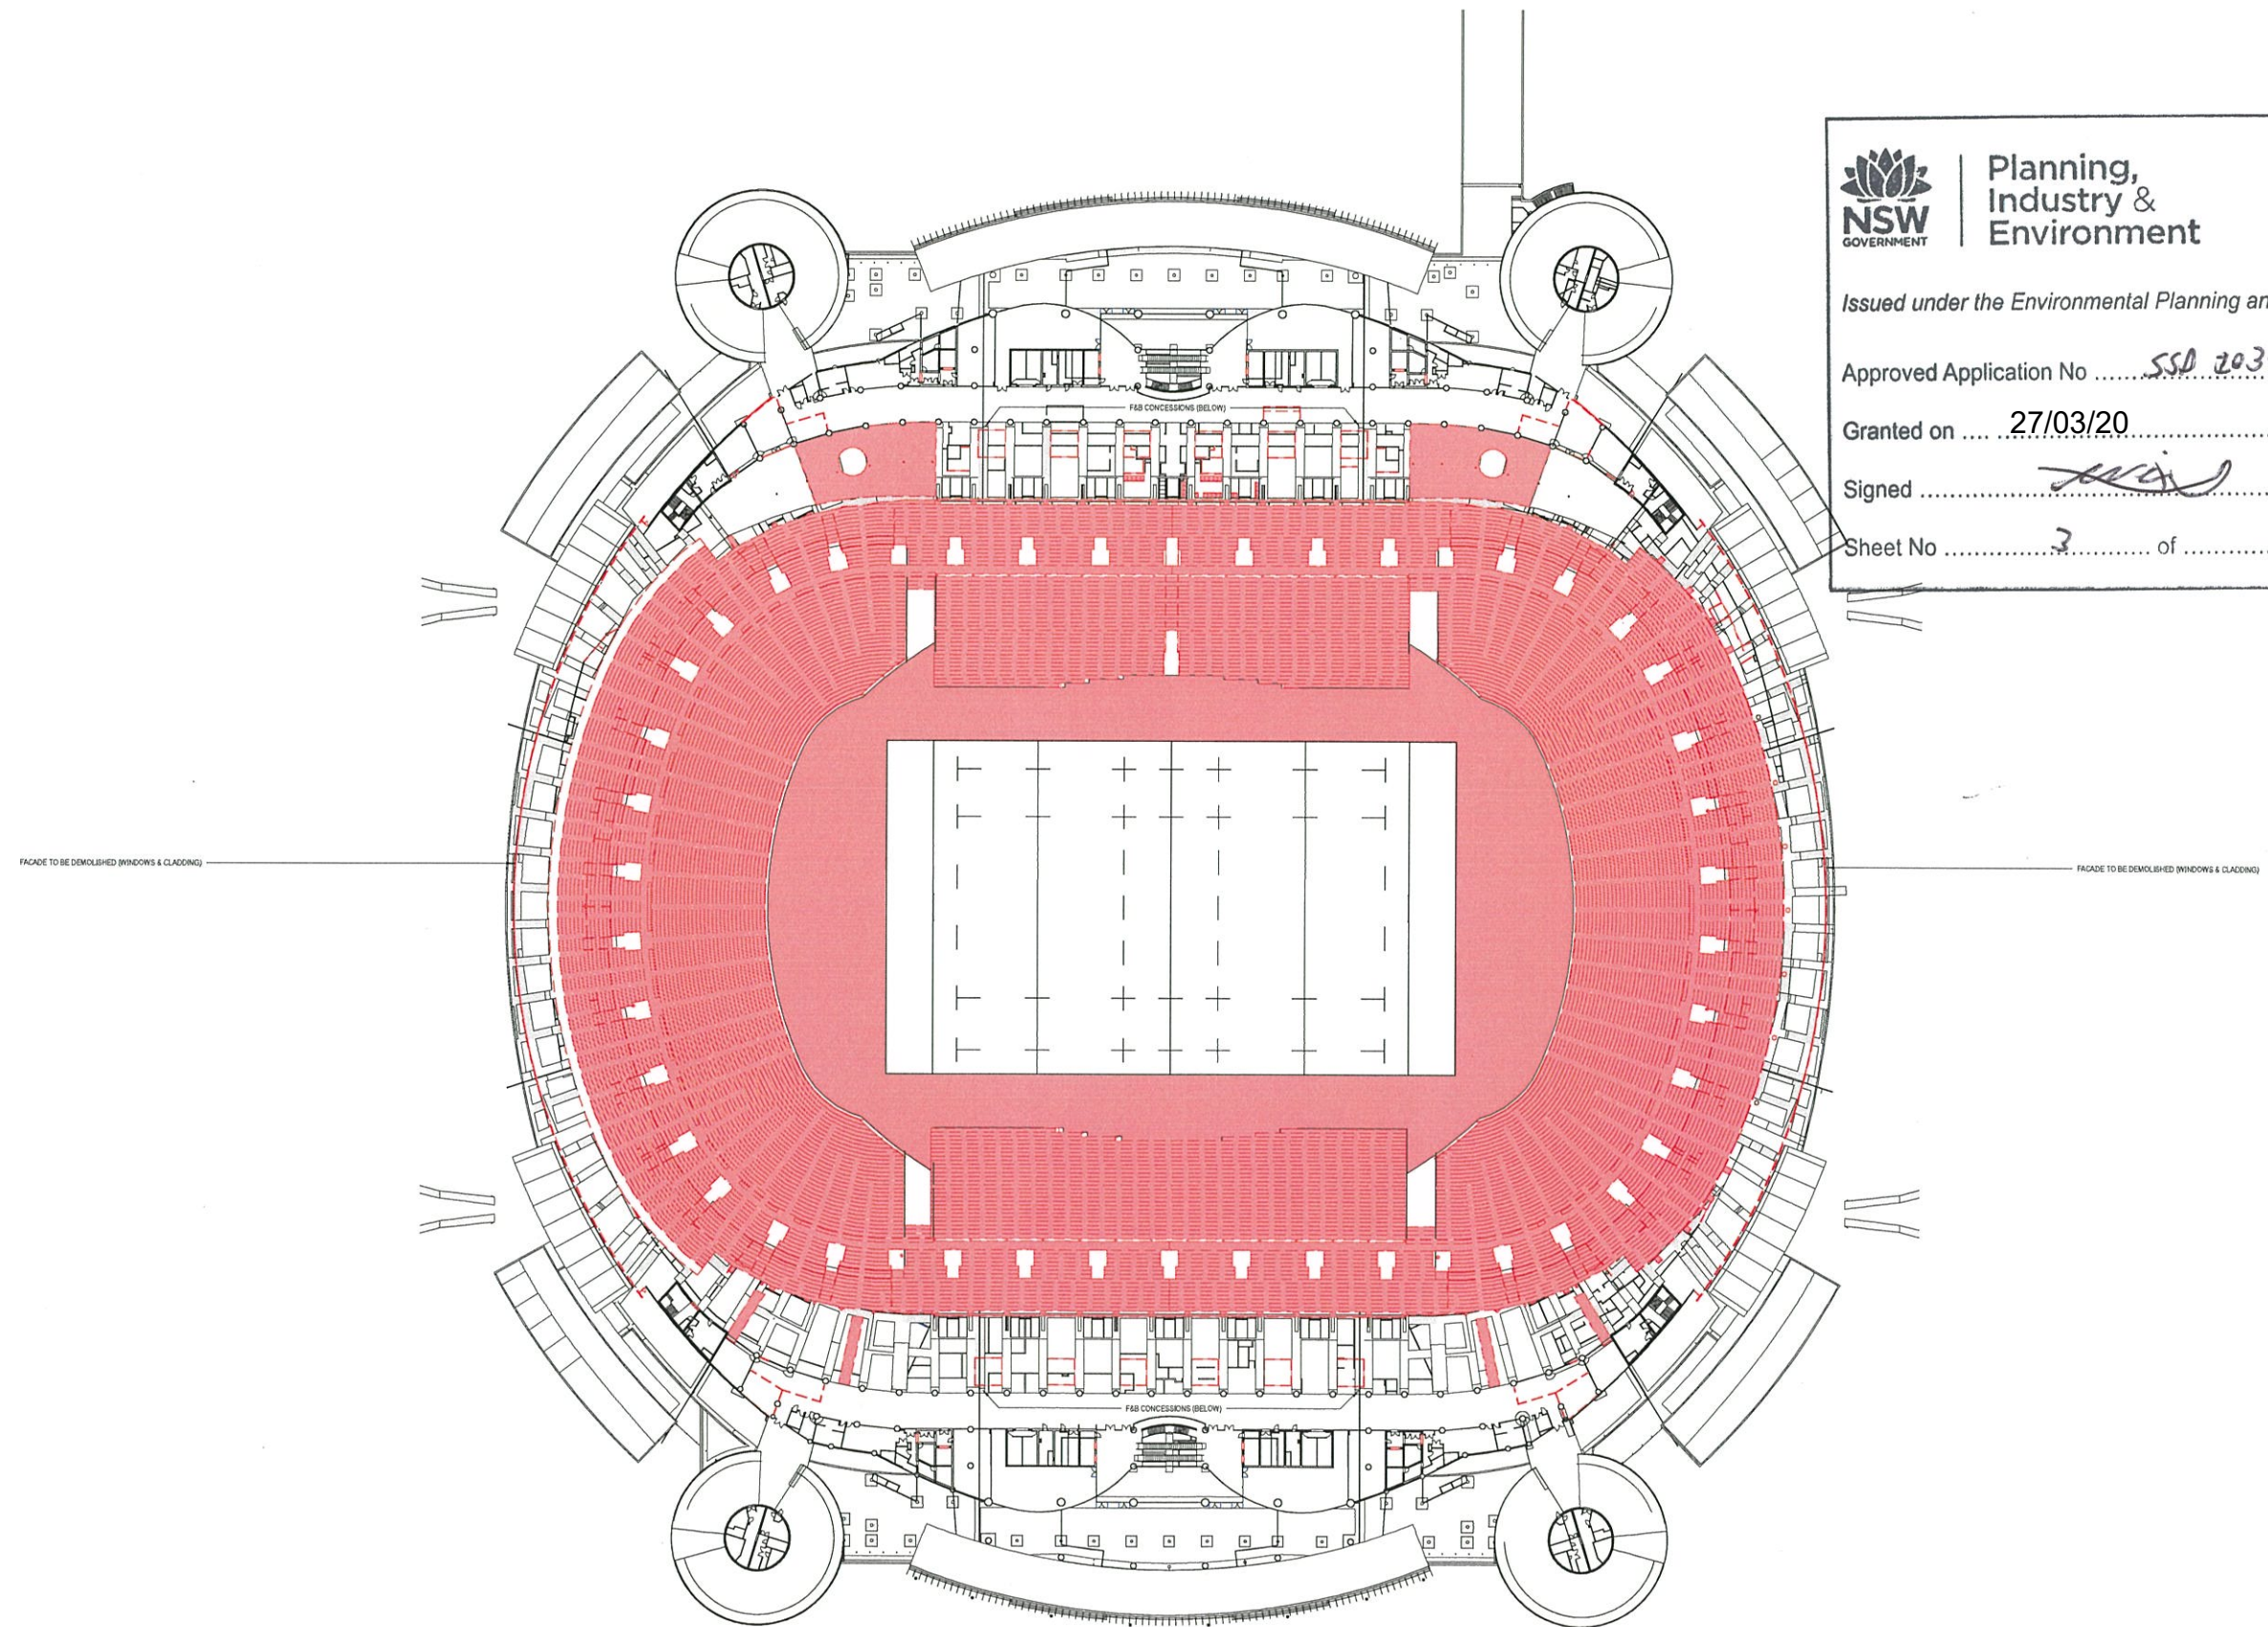

Planning,
Industry &
Environment

Issued under the Environmental Planning and Assessment Act 1979


Approved Application No SSD 20342

Granted on 27/03/20

Signed [Signature]

Sheet No 3 of 22

DEMOLITION PLAN - LEVEL 02 OVERALL

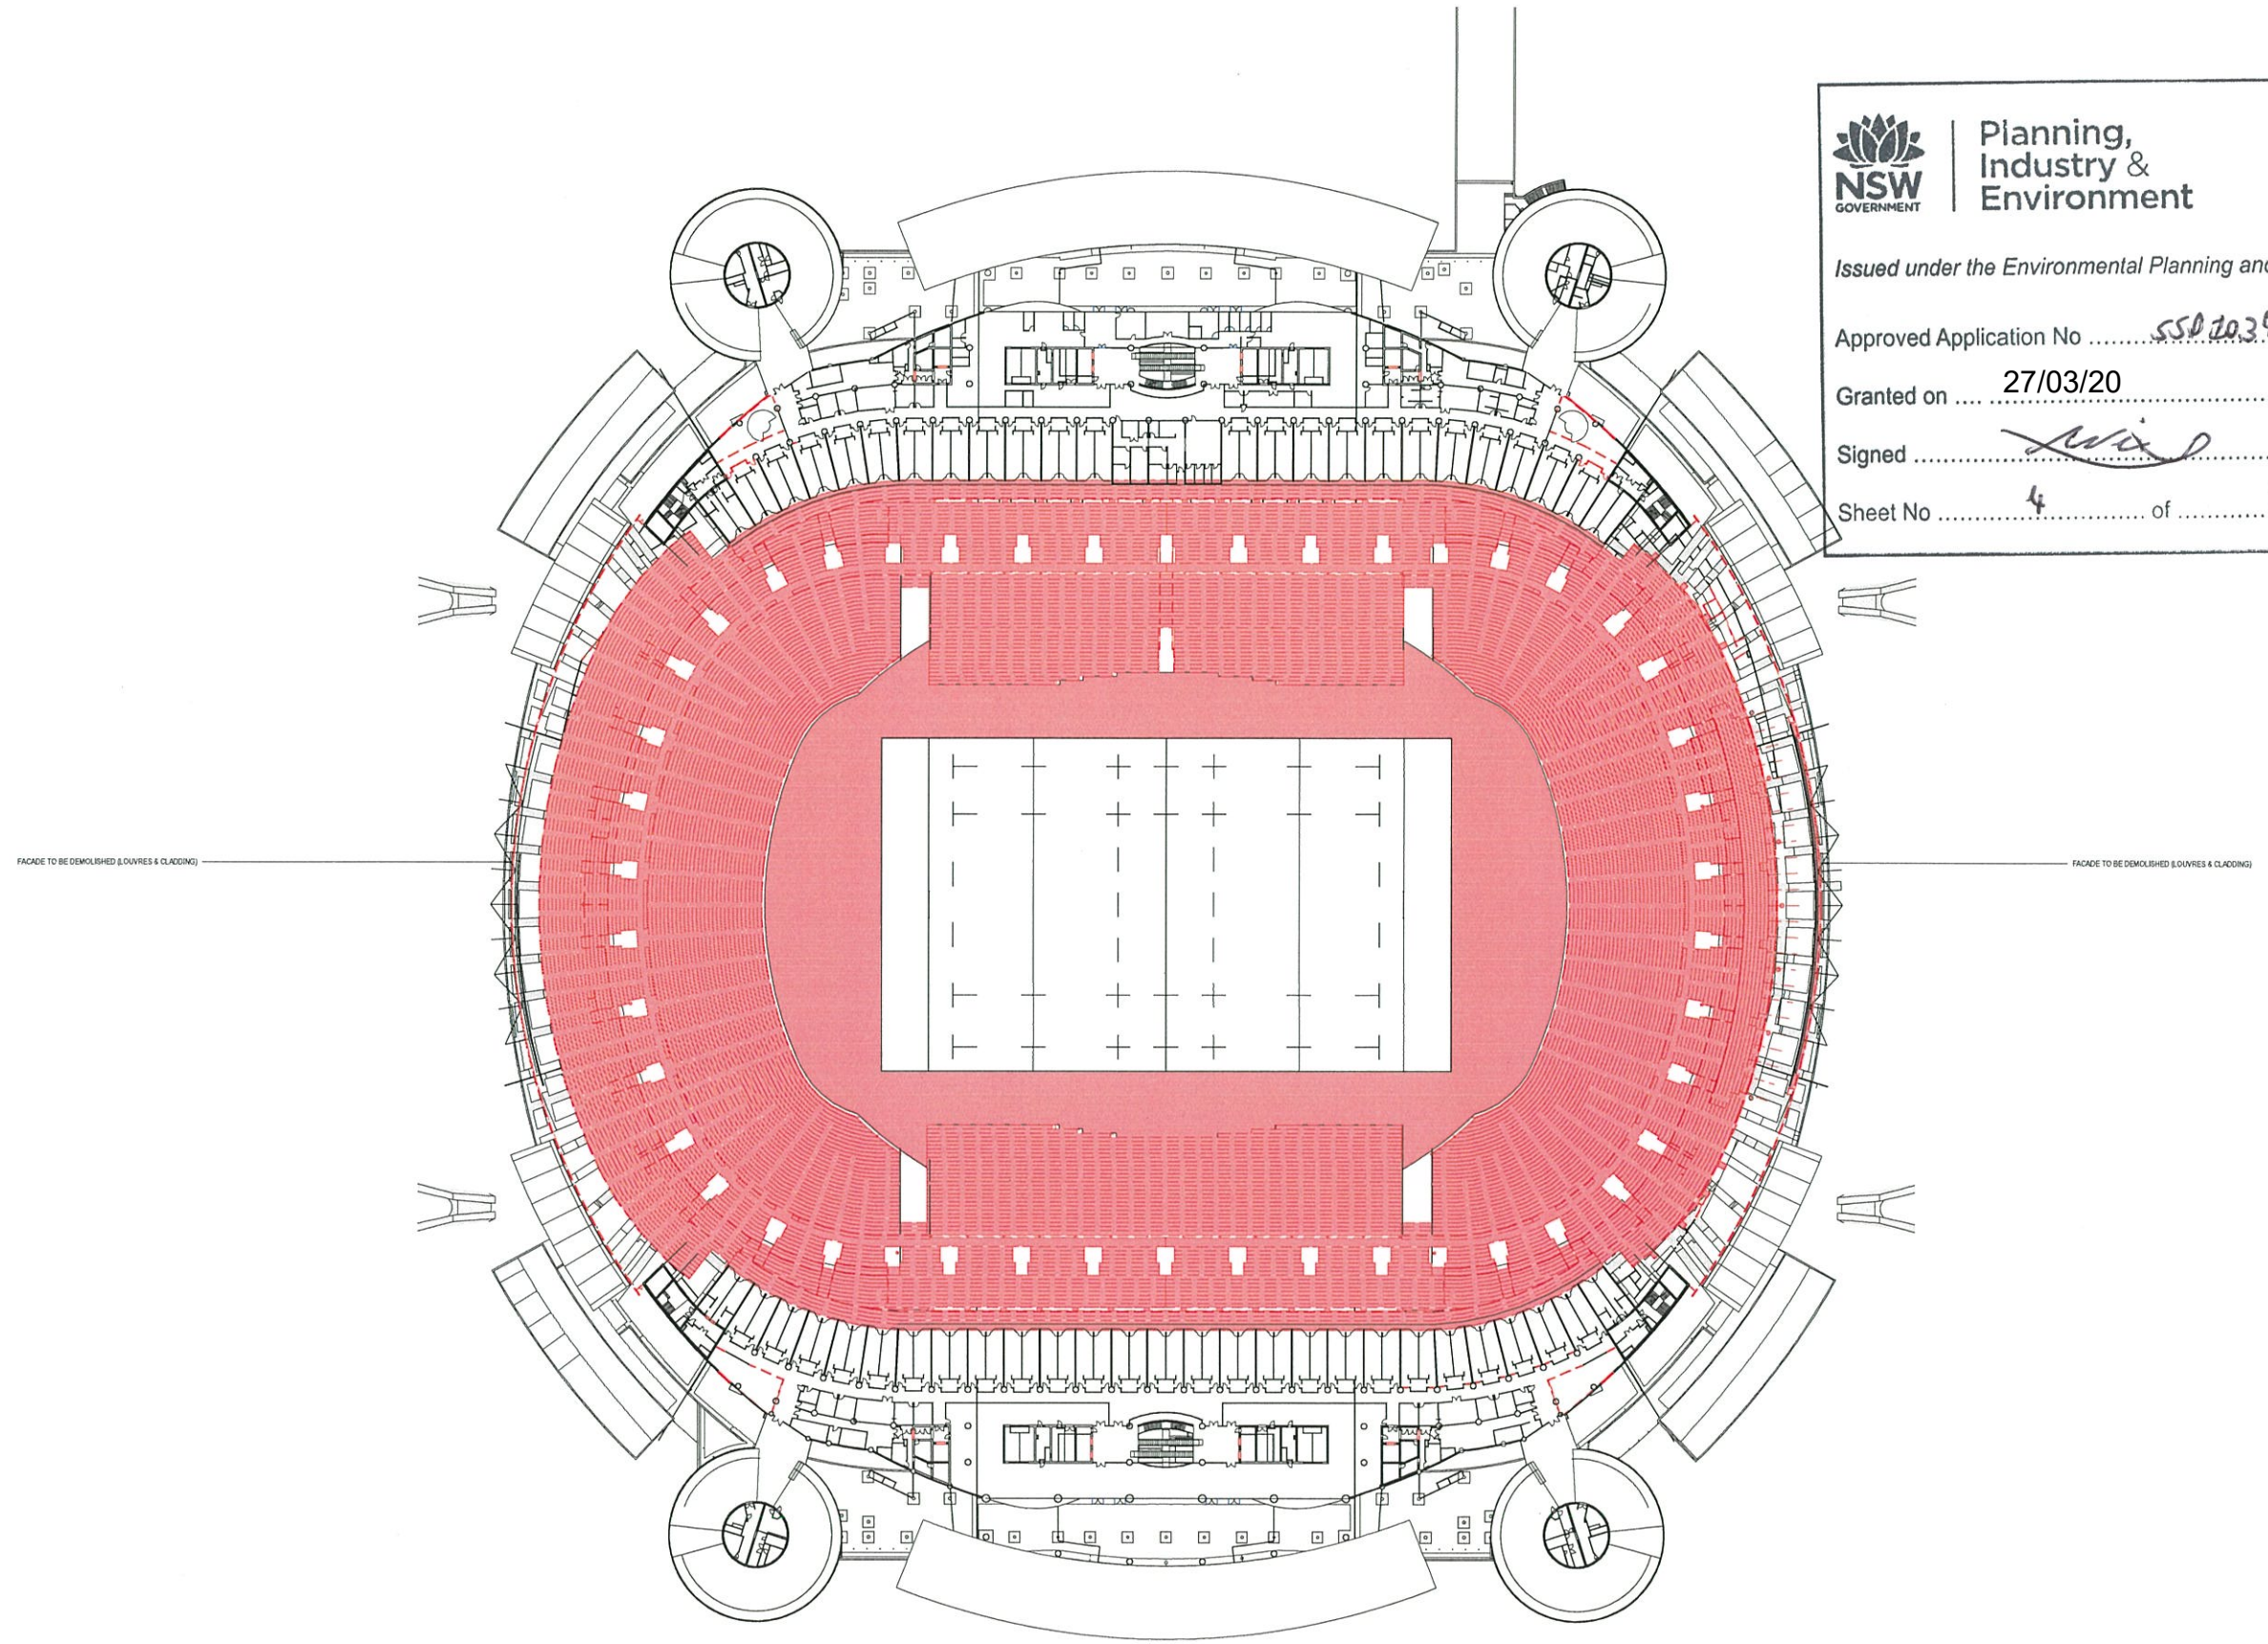

Planning,
Industry &
Environment

Issued under the Environmental Planning and Assessment Act 1979

Approved Application No 550 20342


Granted on 27/03/20

Signed [Signature]

Sheet No 4 of 22

DEMOLITION PLAN - LEVEL 03 OVERALL



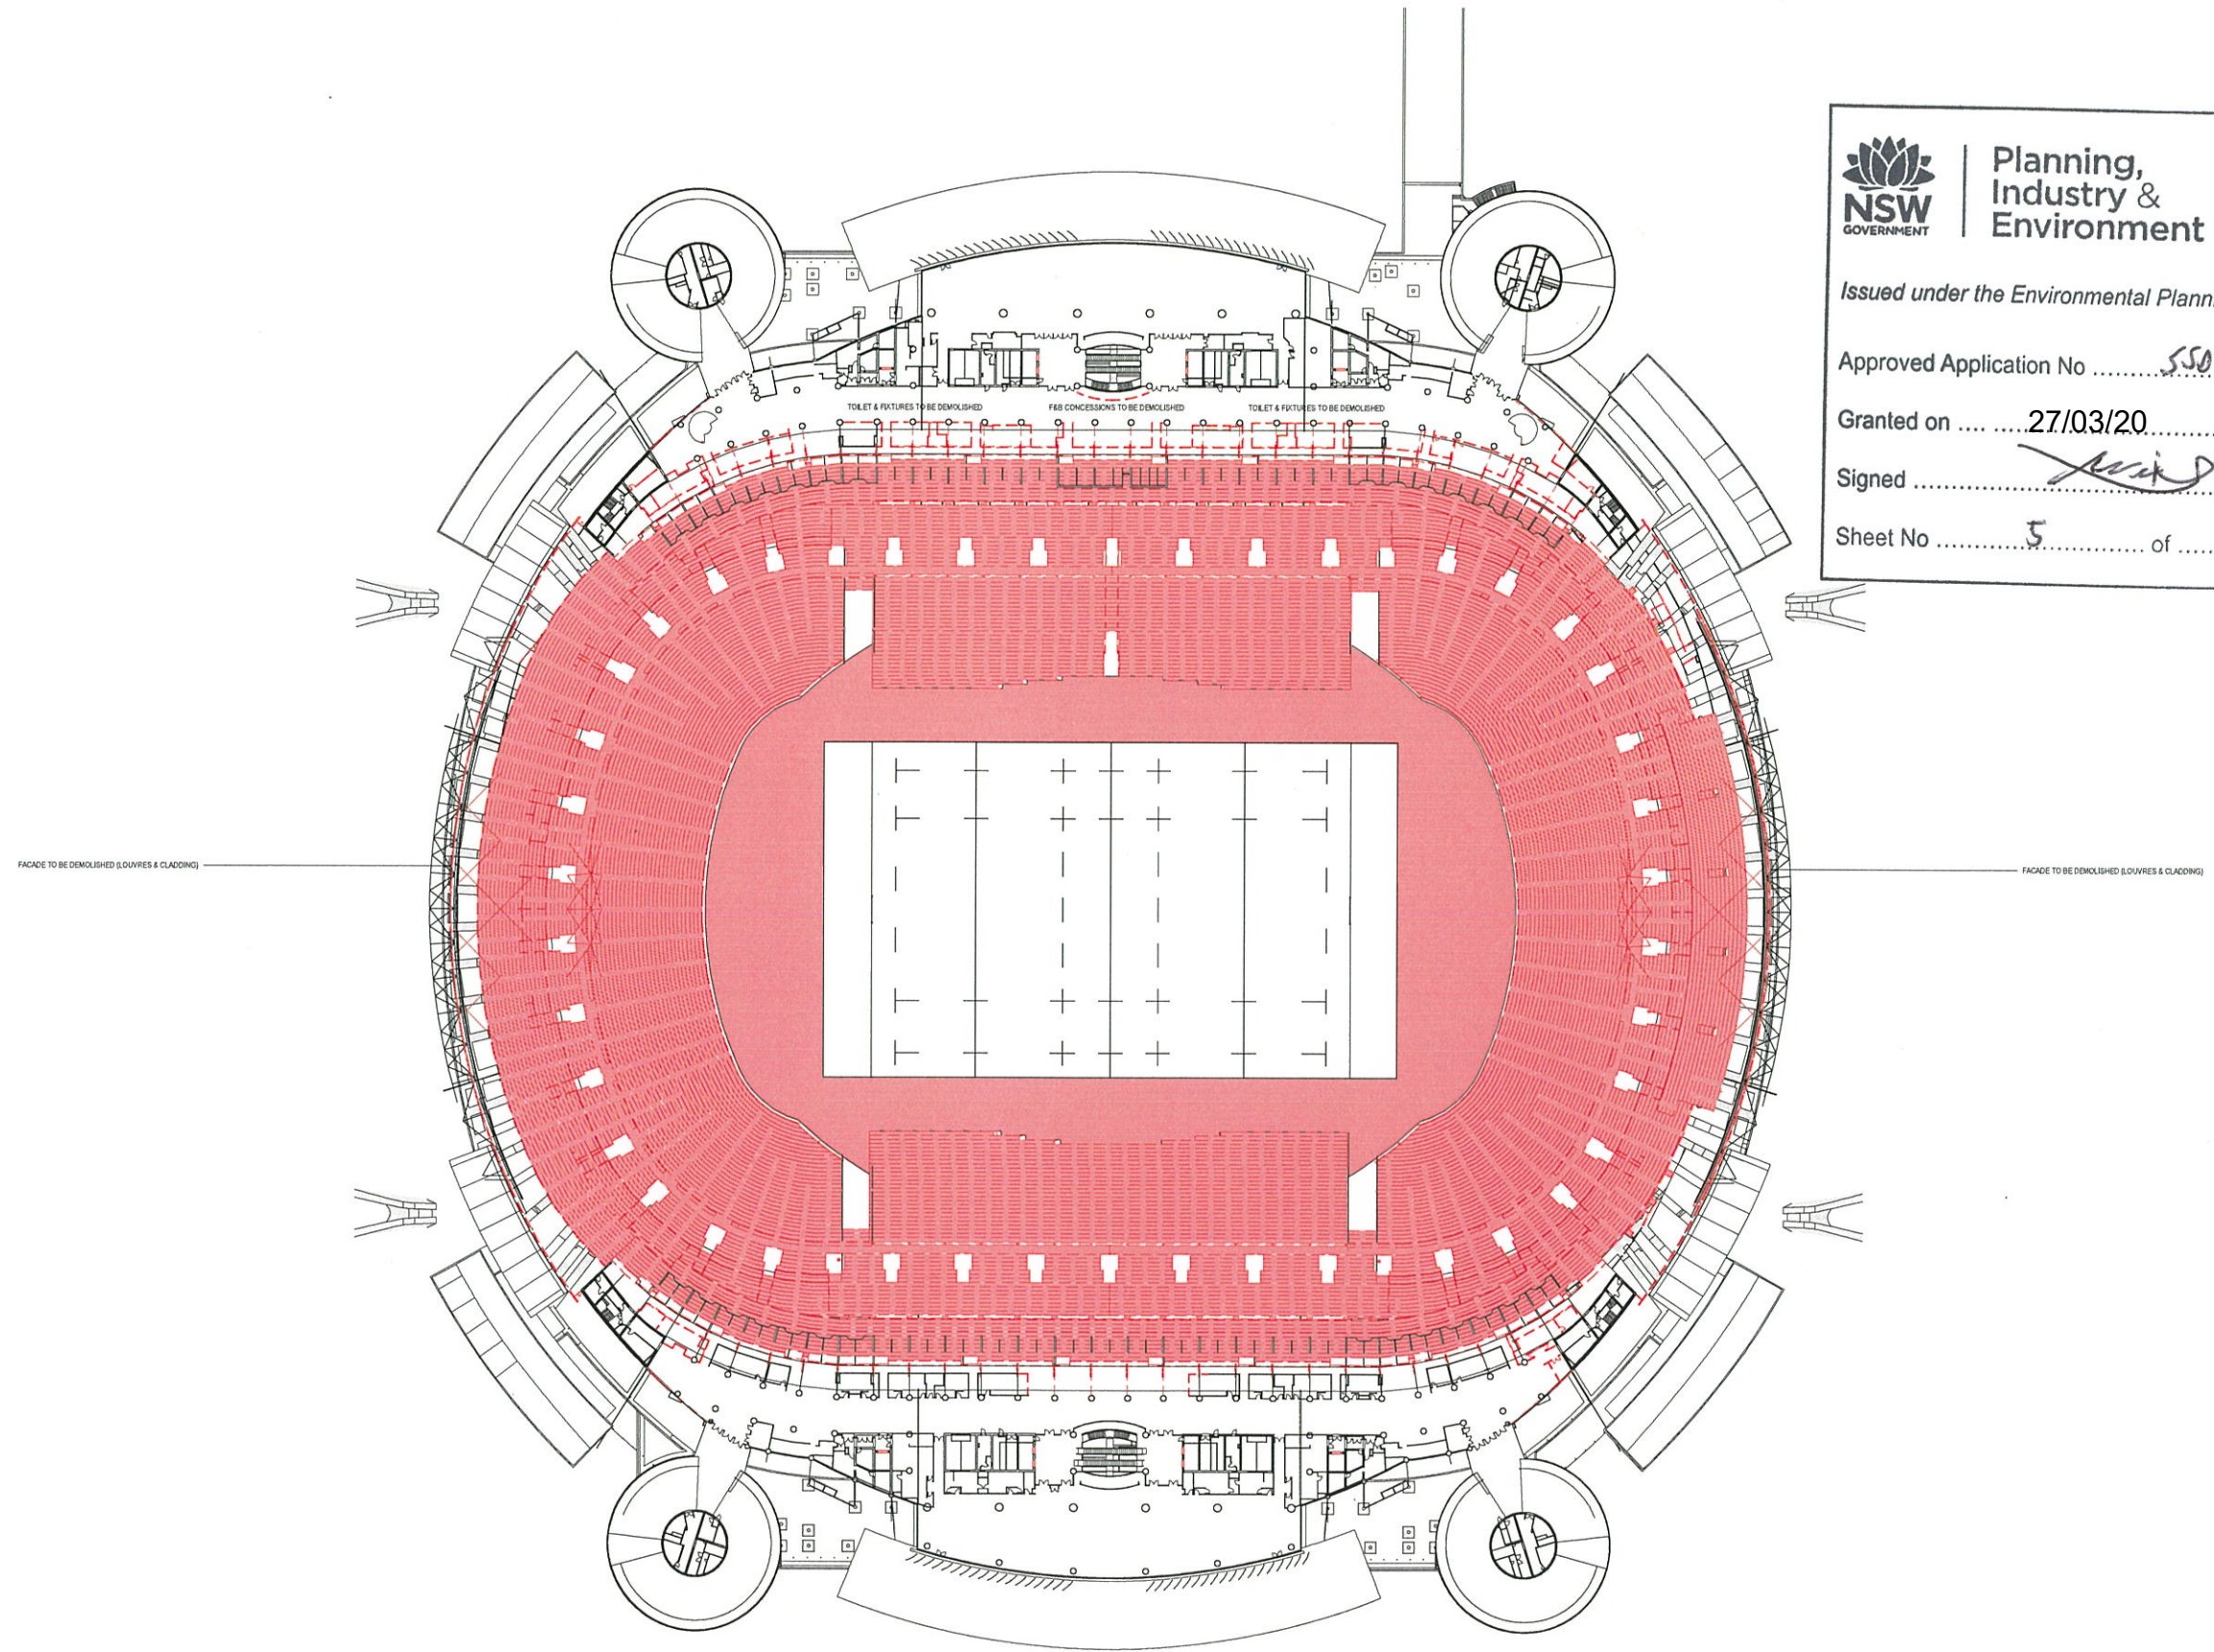

DEMOLITION PLAN - LEVEL 04 OVERALL



Planning,
Industry &
Environment


Issued under the Environmental Planning and Assessment Act 1979

Approved Application No 550 10342

Granted on 27/03/20

Signed 

Sheet No 5 of 22

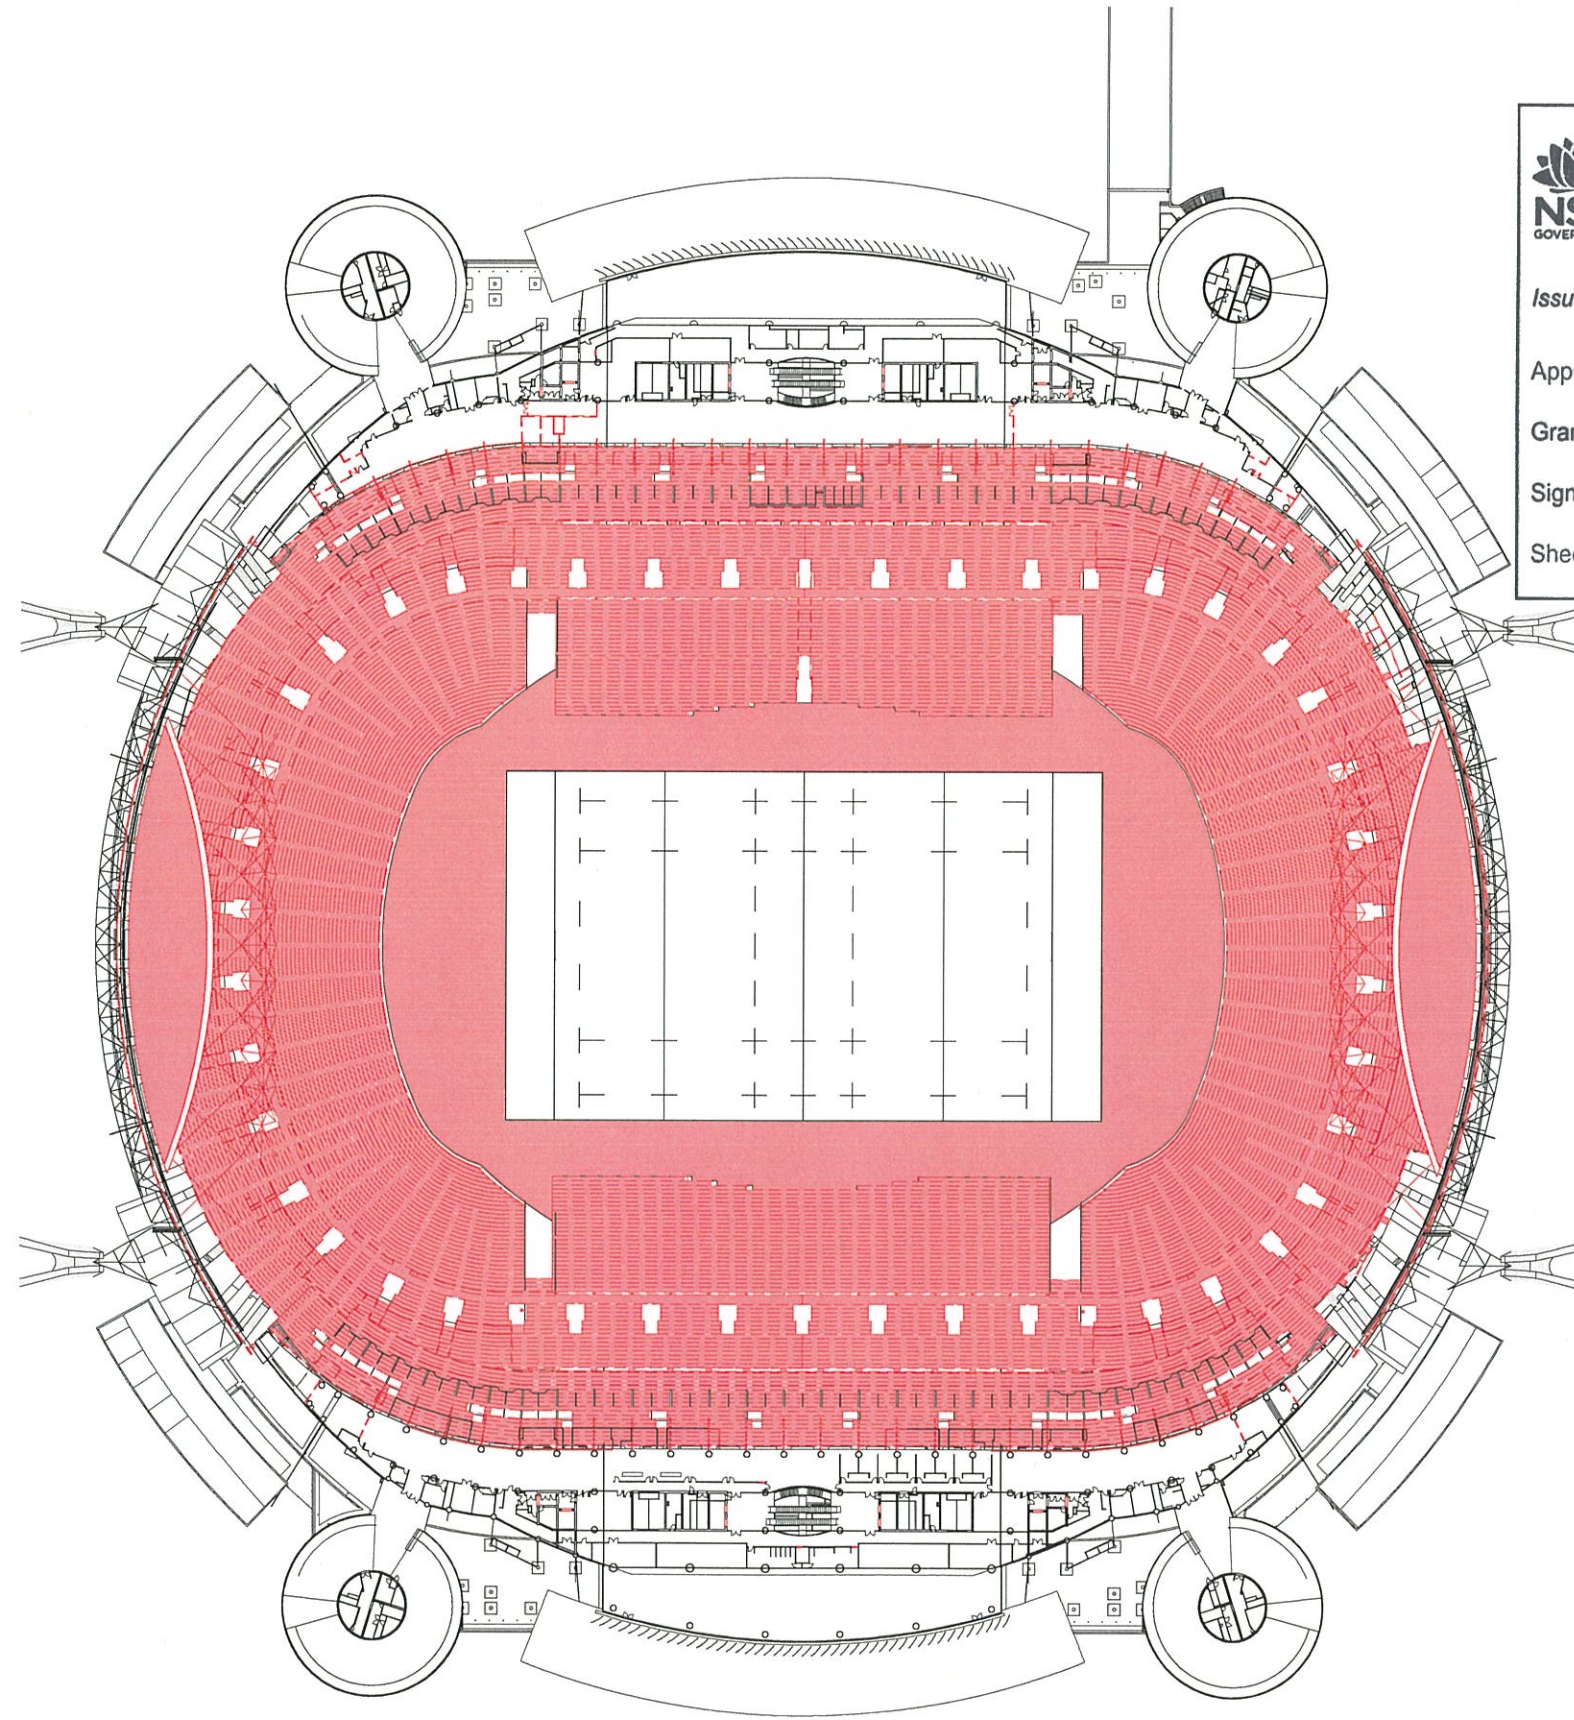

Planning,
Industry &
Environment

Issued under the Environmental Planning and Assessment Act 1979

Approved Application No SS010342


Granted on 27/03/20

Signed [Signature]

Sheet No 6 of 22

DEMOLITION PLAN - LEVEL 05 OVERALL



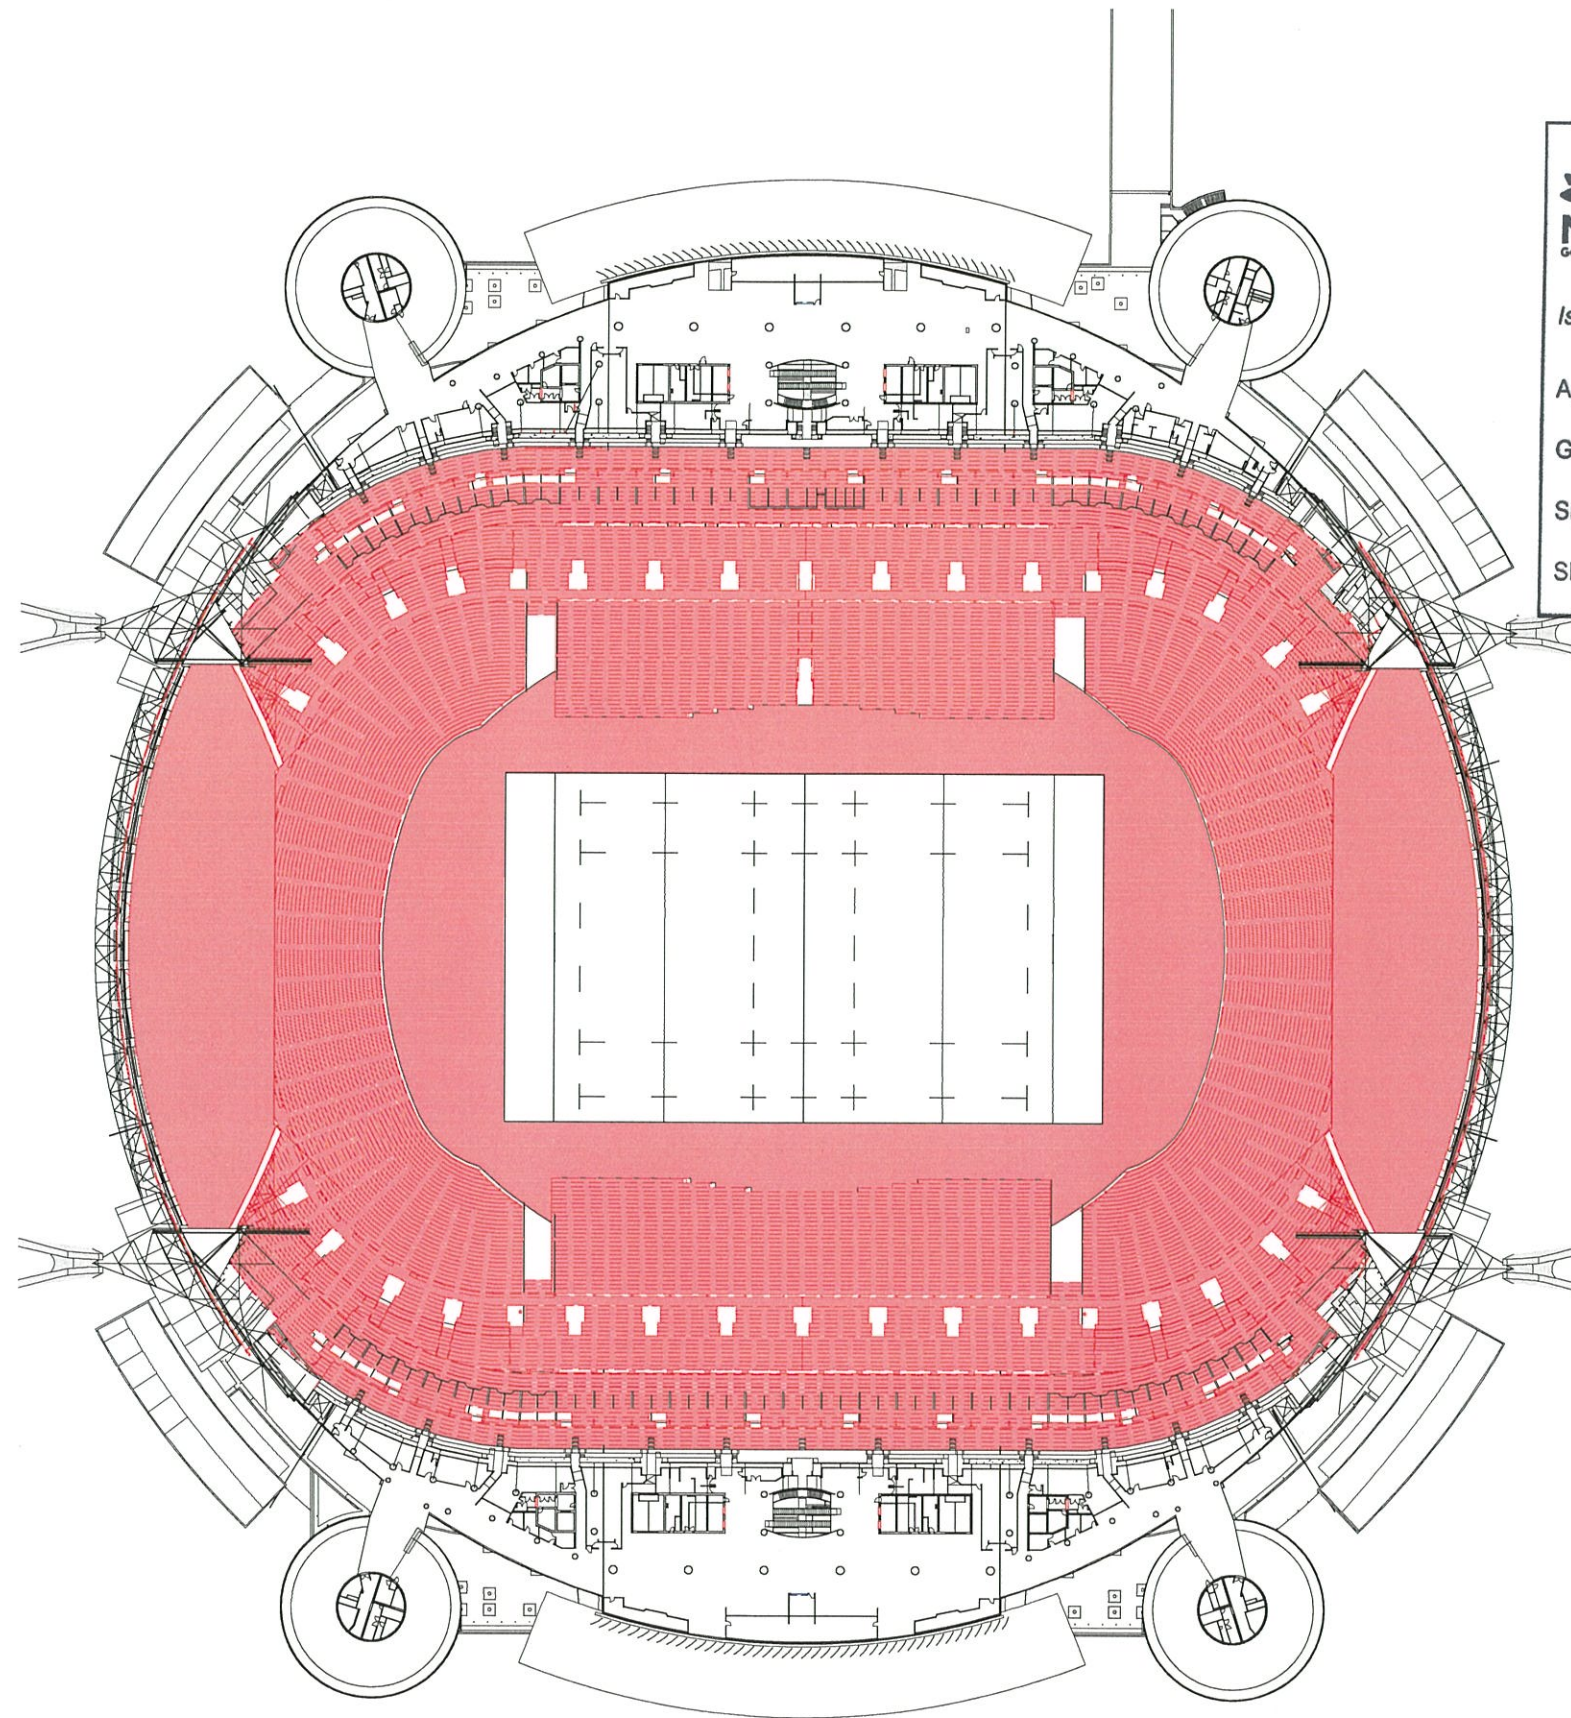



Planning,
Industry &
Environment

Issued under the Environmental Planning and Assessment Act 1979

Approved Application No 55020342


Granted on 27/03/20

Signed 

Sheet No 7 of 22

DEMOLITION PLAN - LEVEL 06 OVERALL



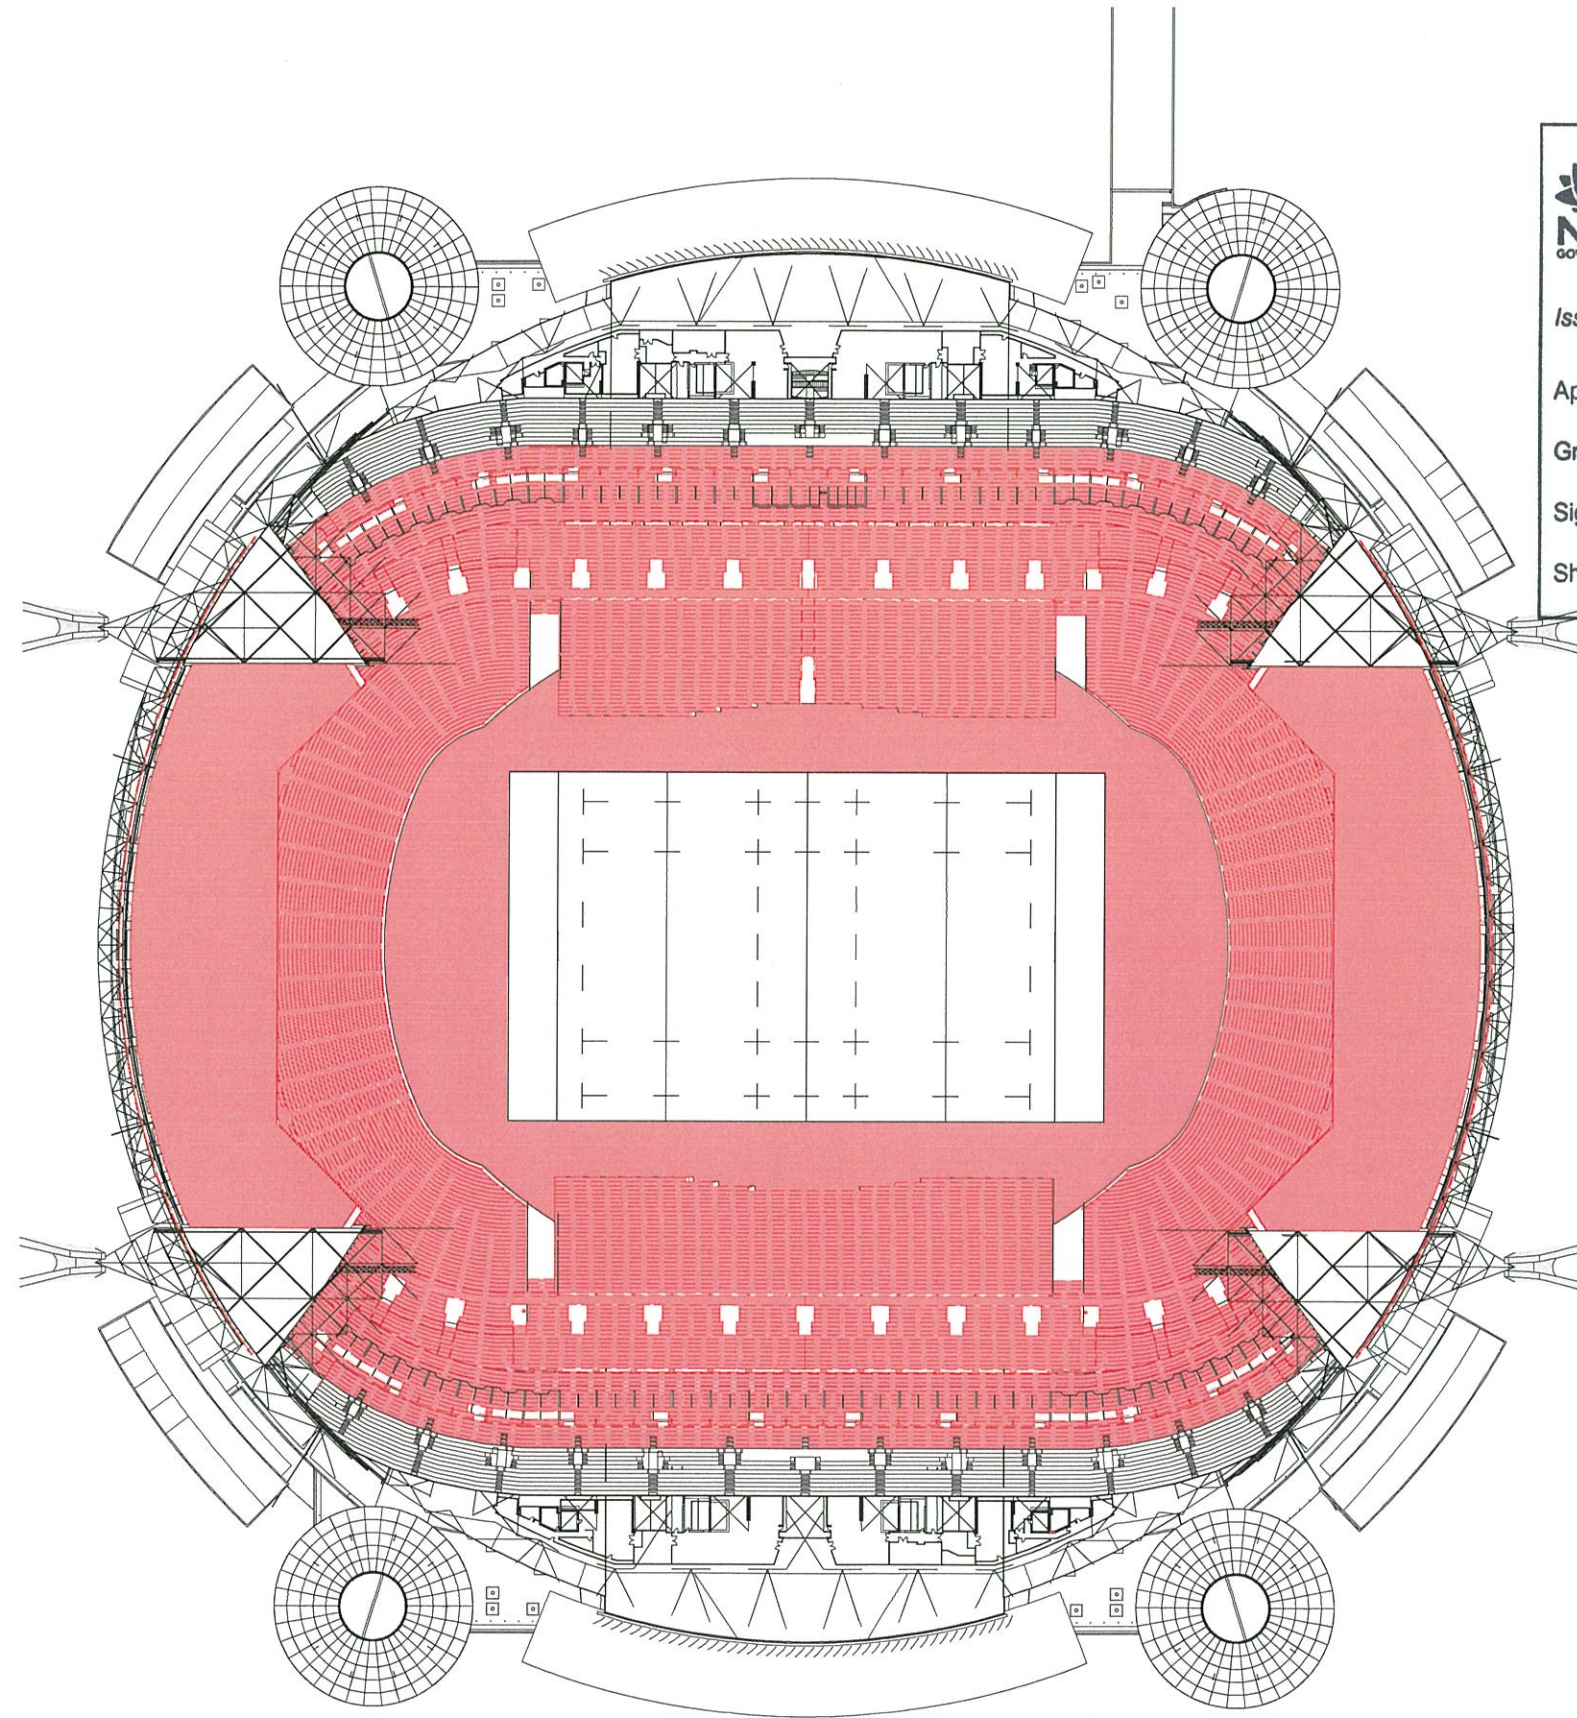

DEMOLITION PLAN - LEVEL 07 OVERALL



Planning,
Industry &
Environment

Issued under the Environmental Planning and Assessment Act 1979


Approved Application No 55020342

Granted on 27/03/20

Signed *[Signature]*

Sheet No 8 of 22



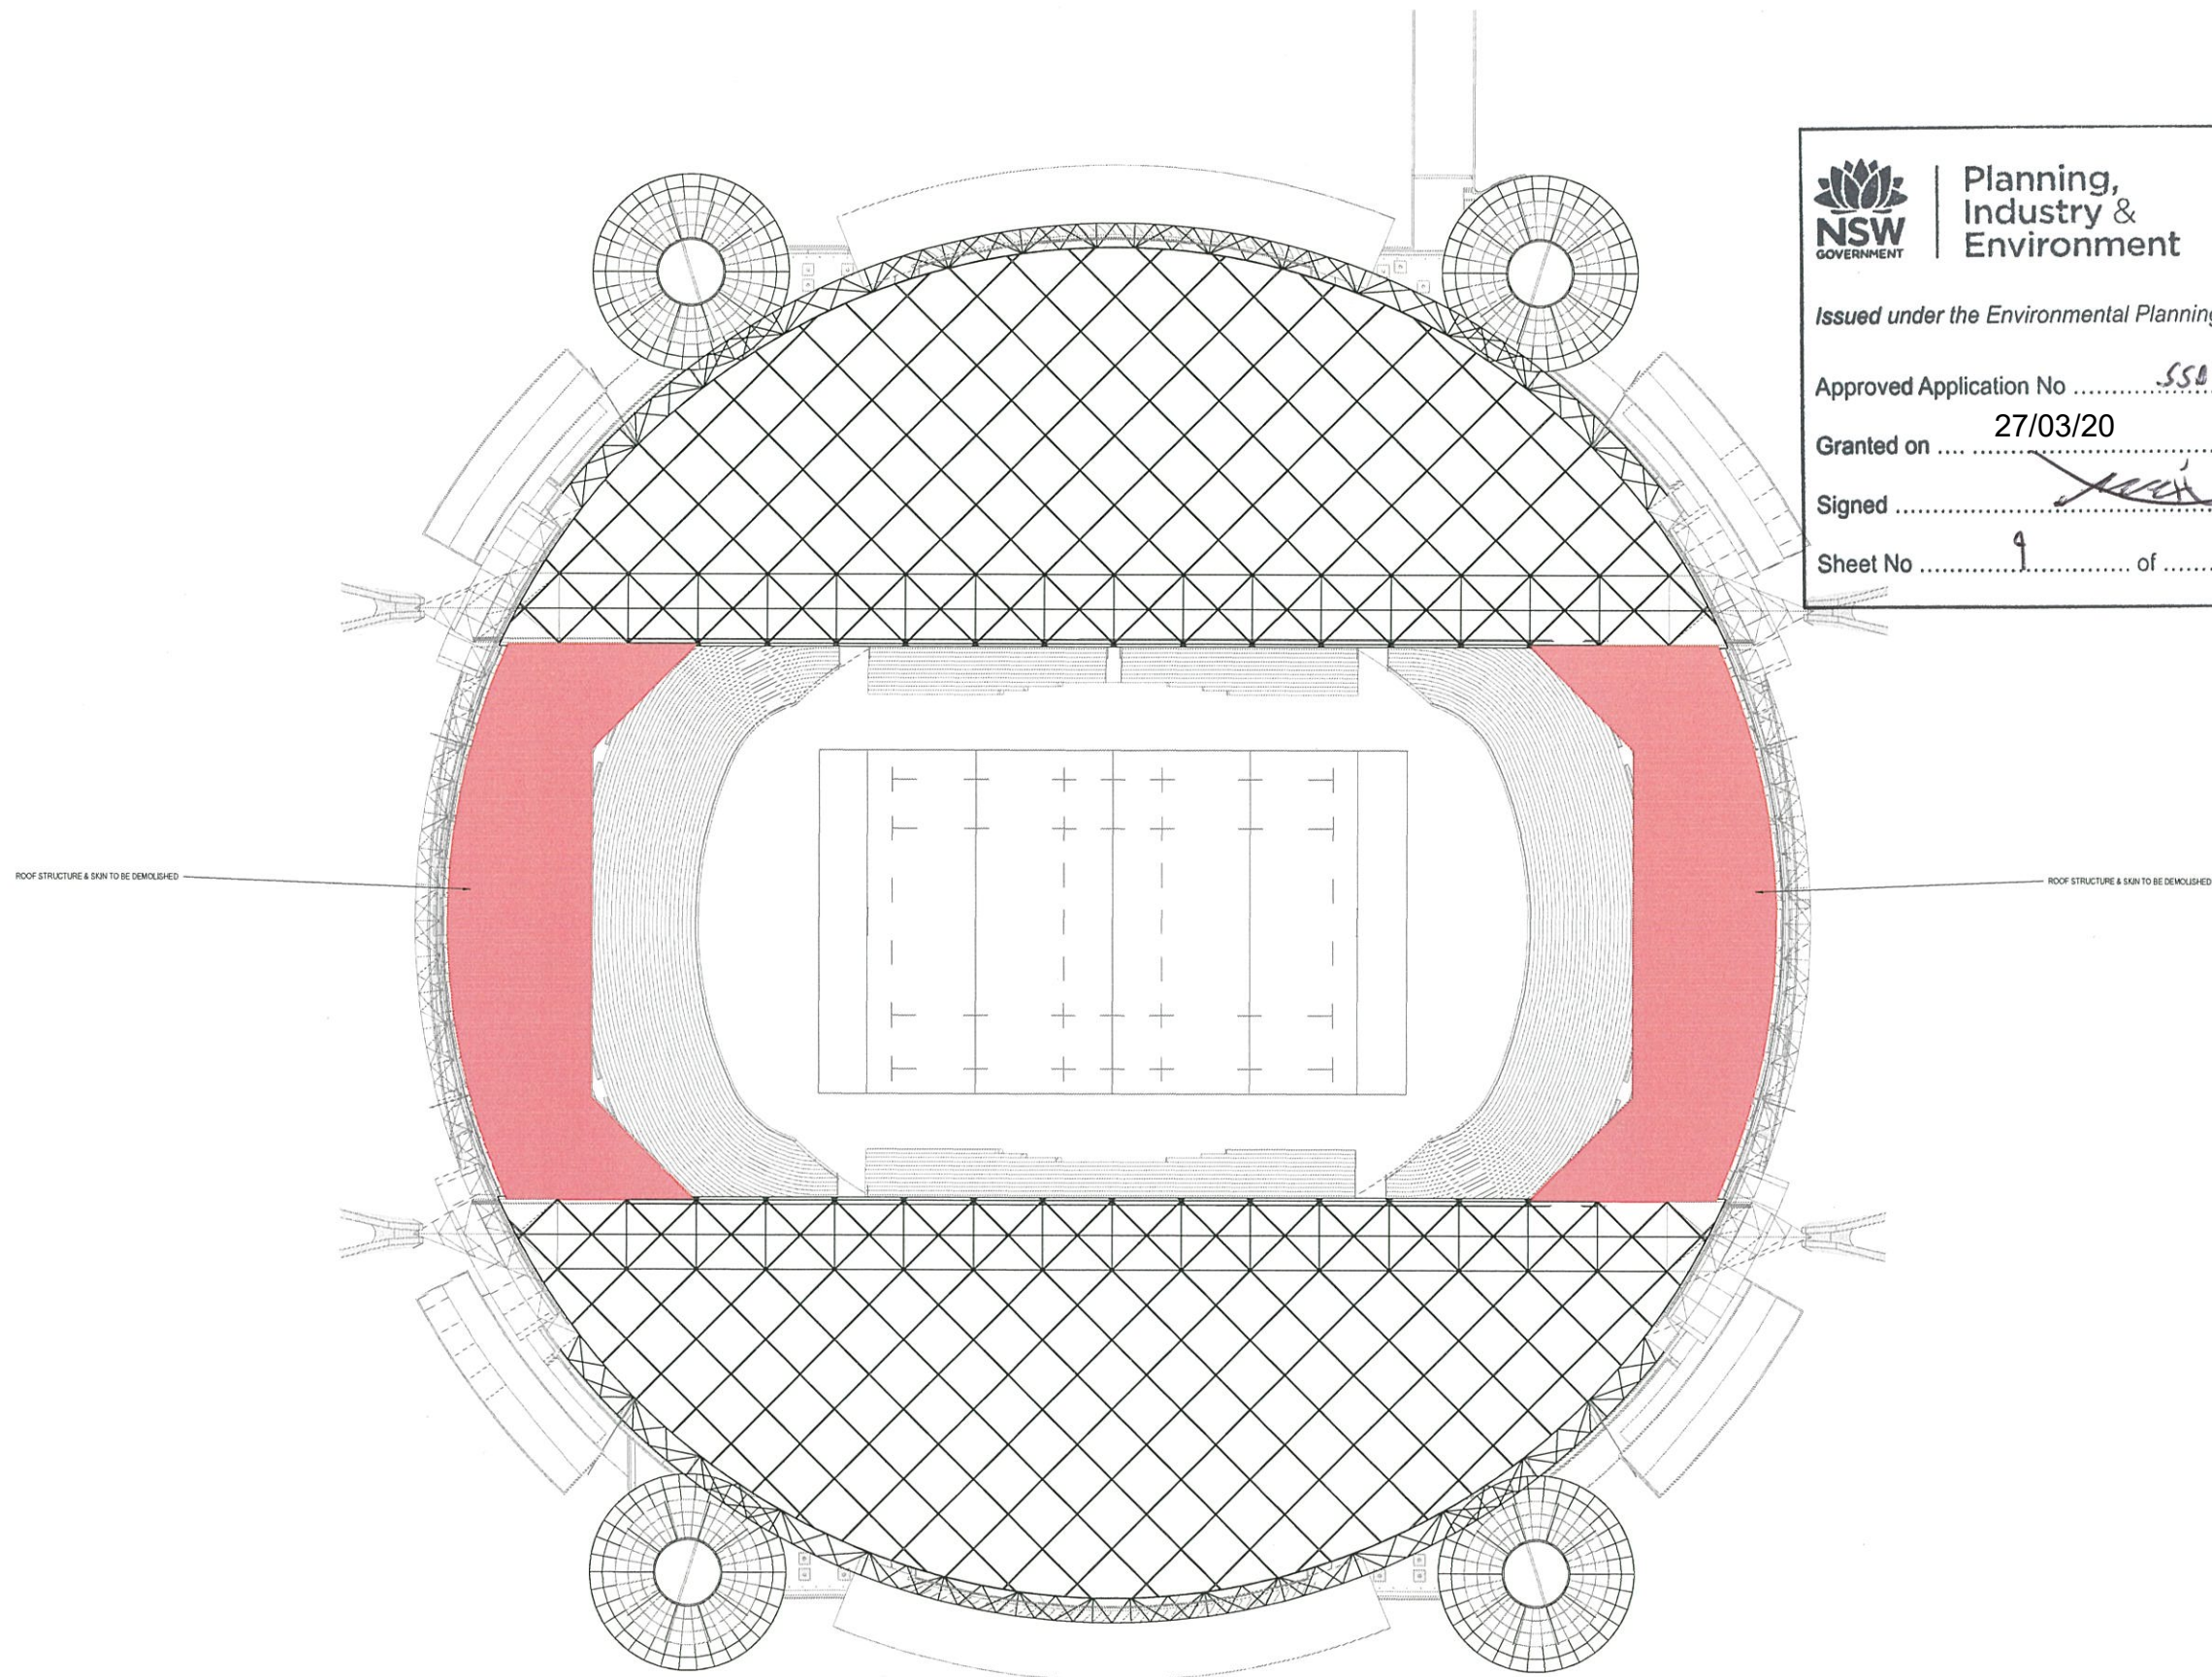

Planning,
Industry &
Environment

Issued under the Environmental Planning and Assessment Act 1979

Approved Application No 55070342


Granted on 27/03/20

Signed [Signature]

Sheet No 9 of 22

DEMOLITION PLAN - ROOF OVERALL



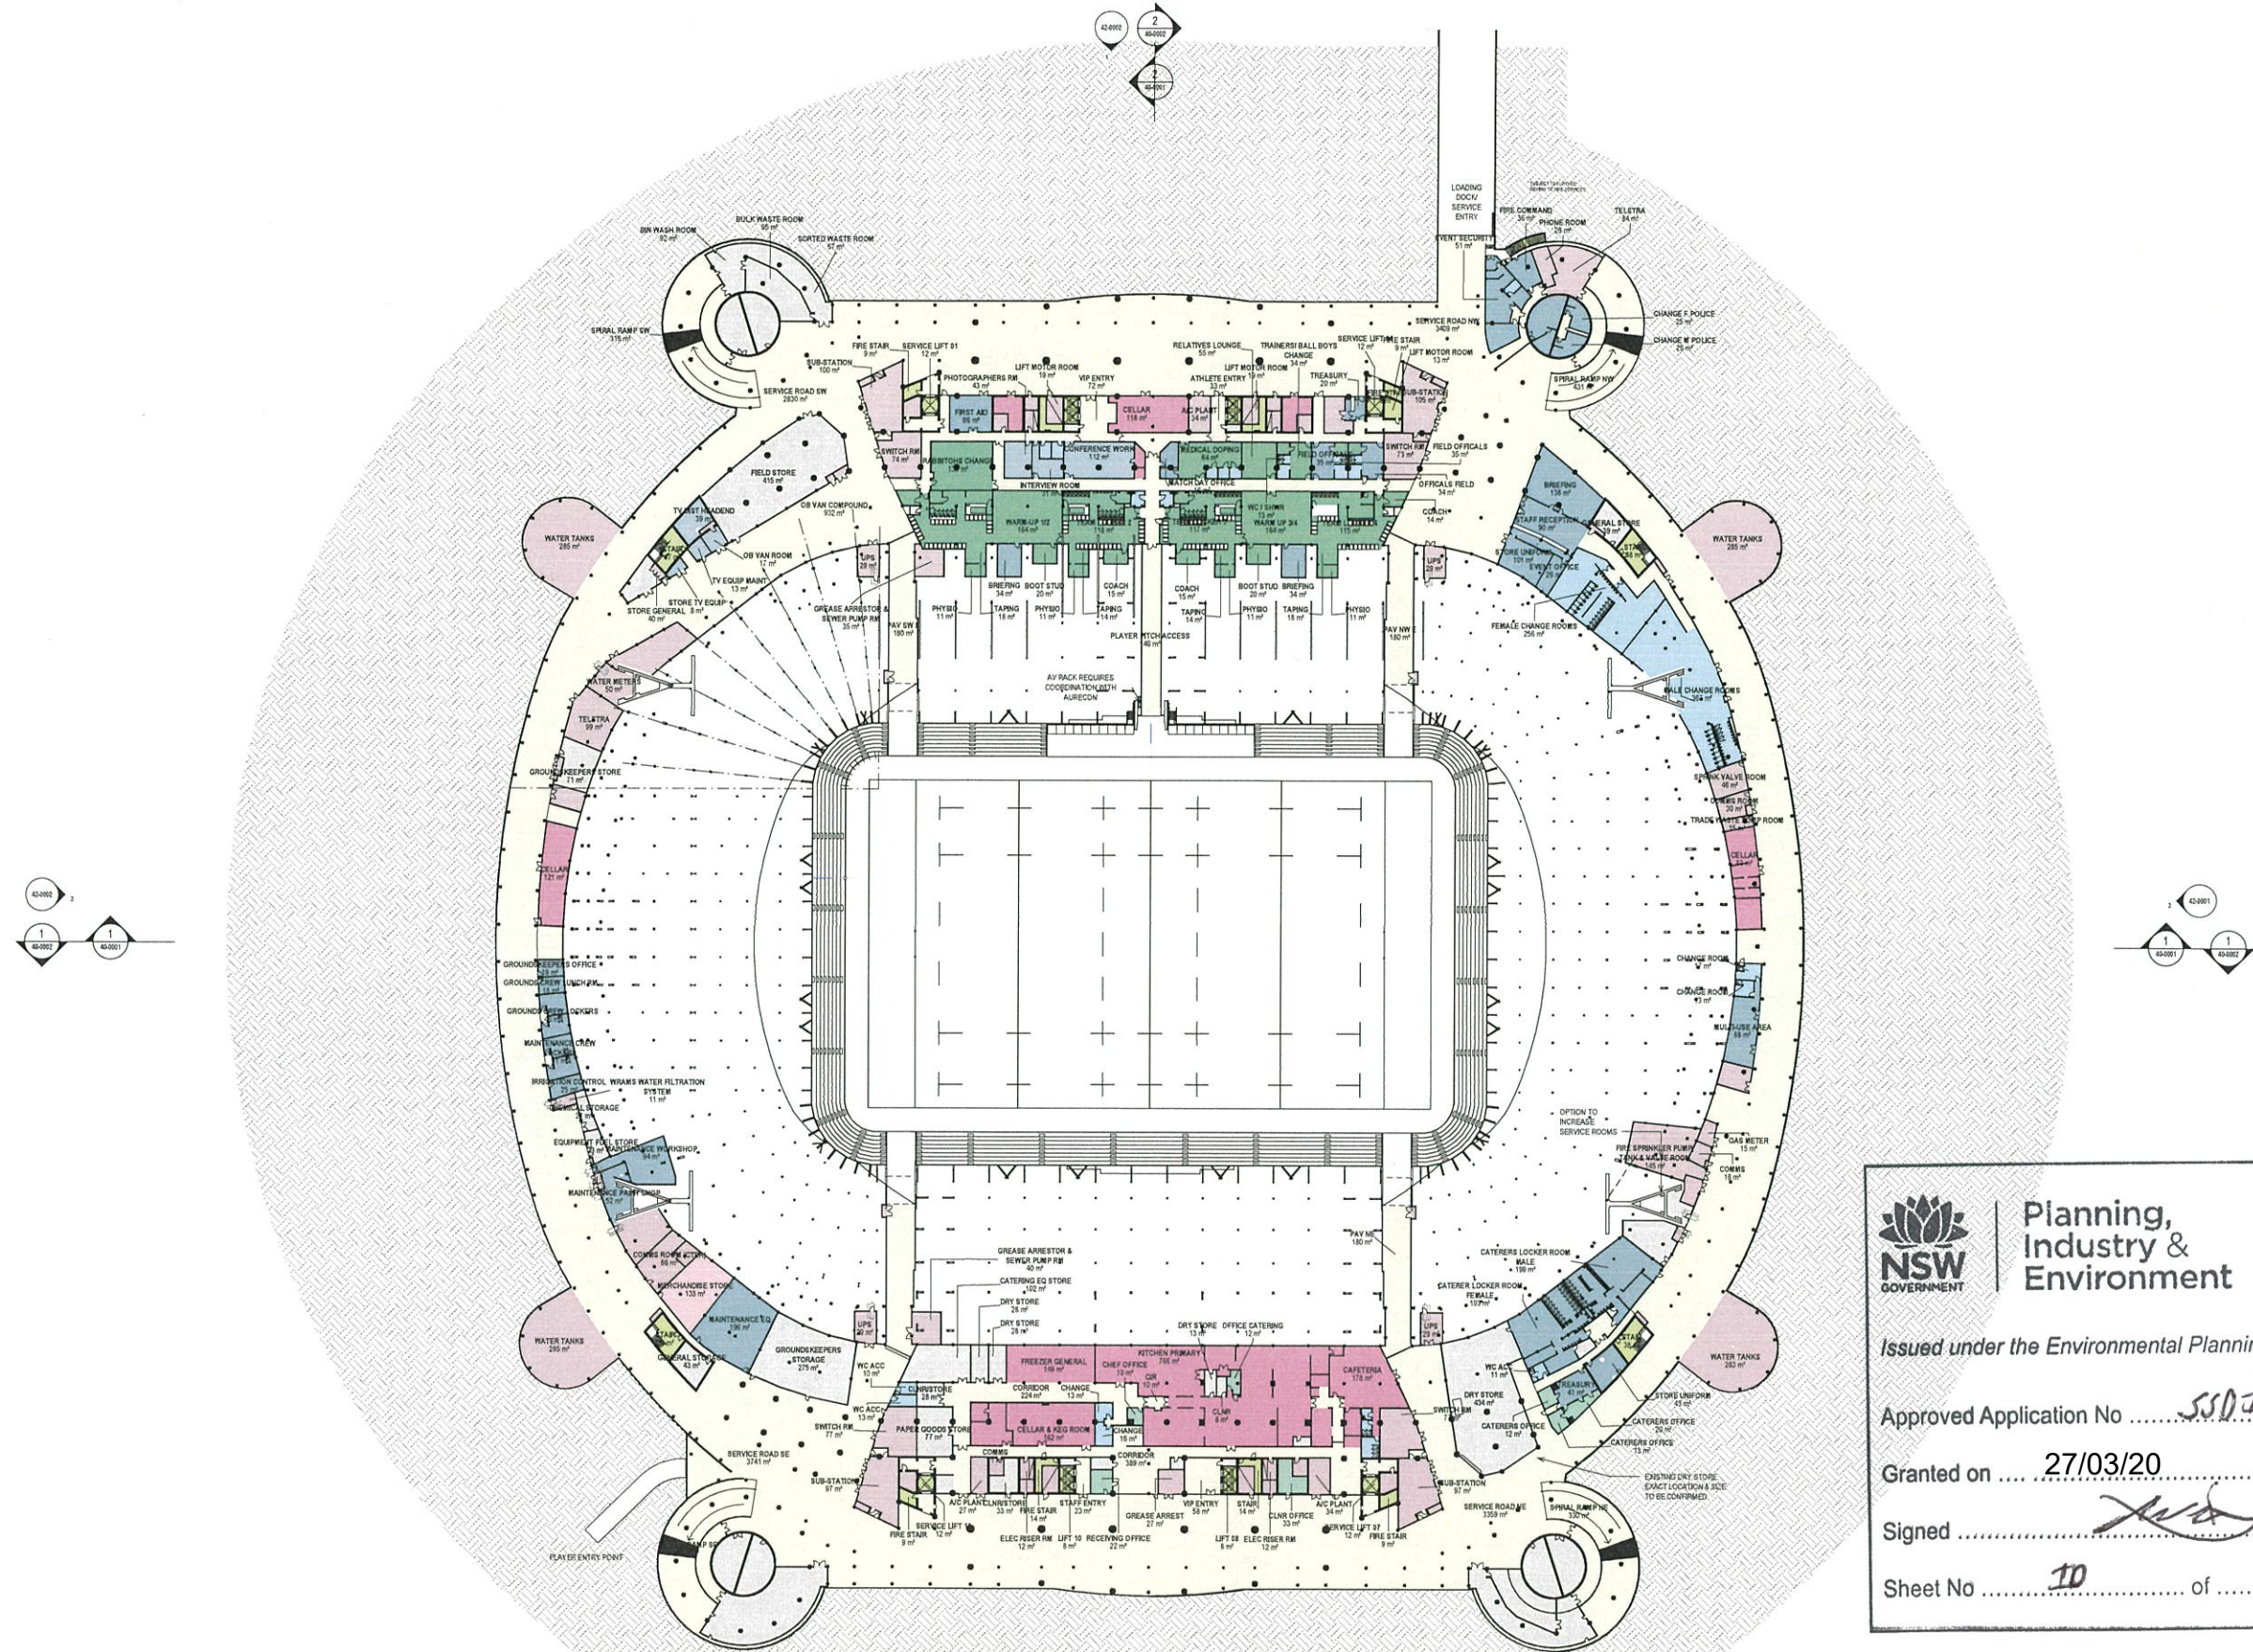

GENERAL ARRANGEMENT - LEVEL 00 OVERALL

NSW GOVERNMENT | **Planning, Industry & Environment**


Issued under the Environmental Planning and Assessment Act 1979

Approved Application No 55070342

Granted on 27/03/20

Signed *[Signature]*

Sheet No 10 of 22

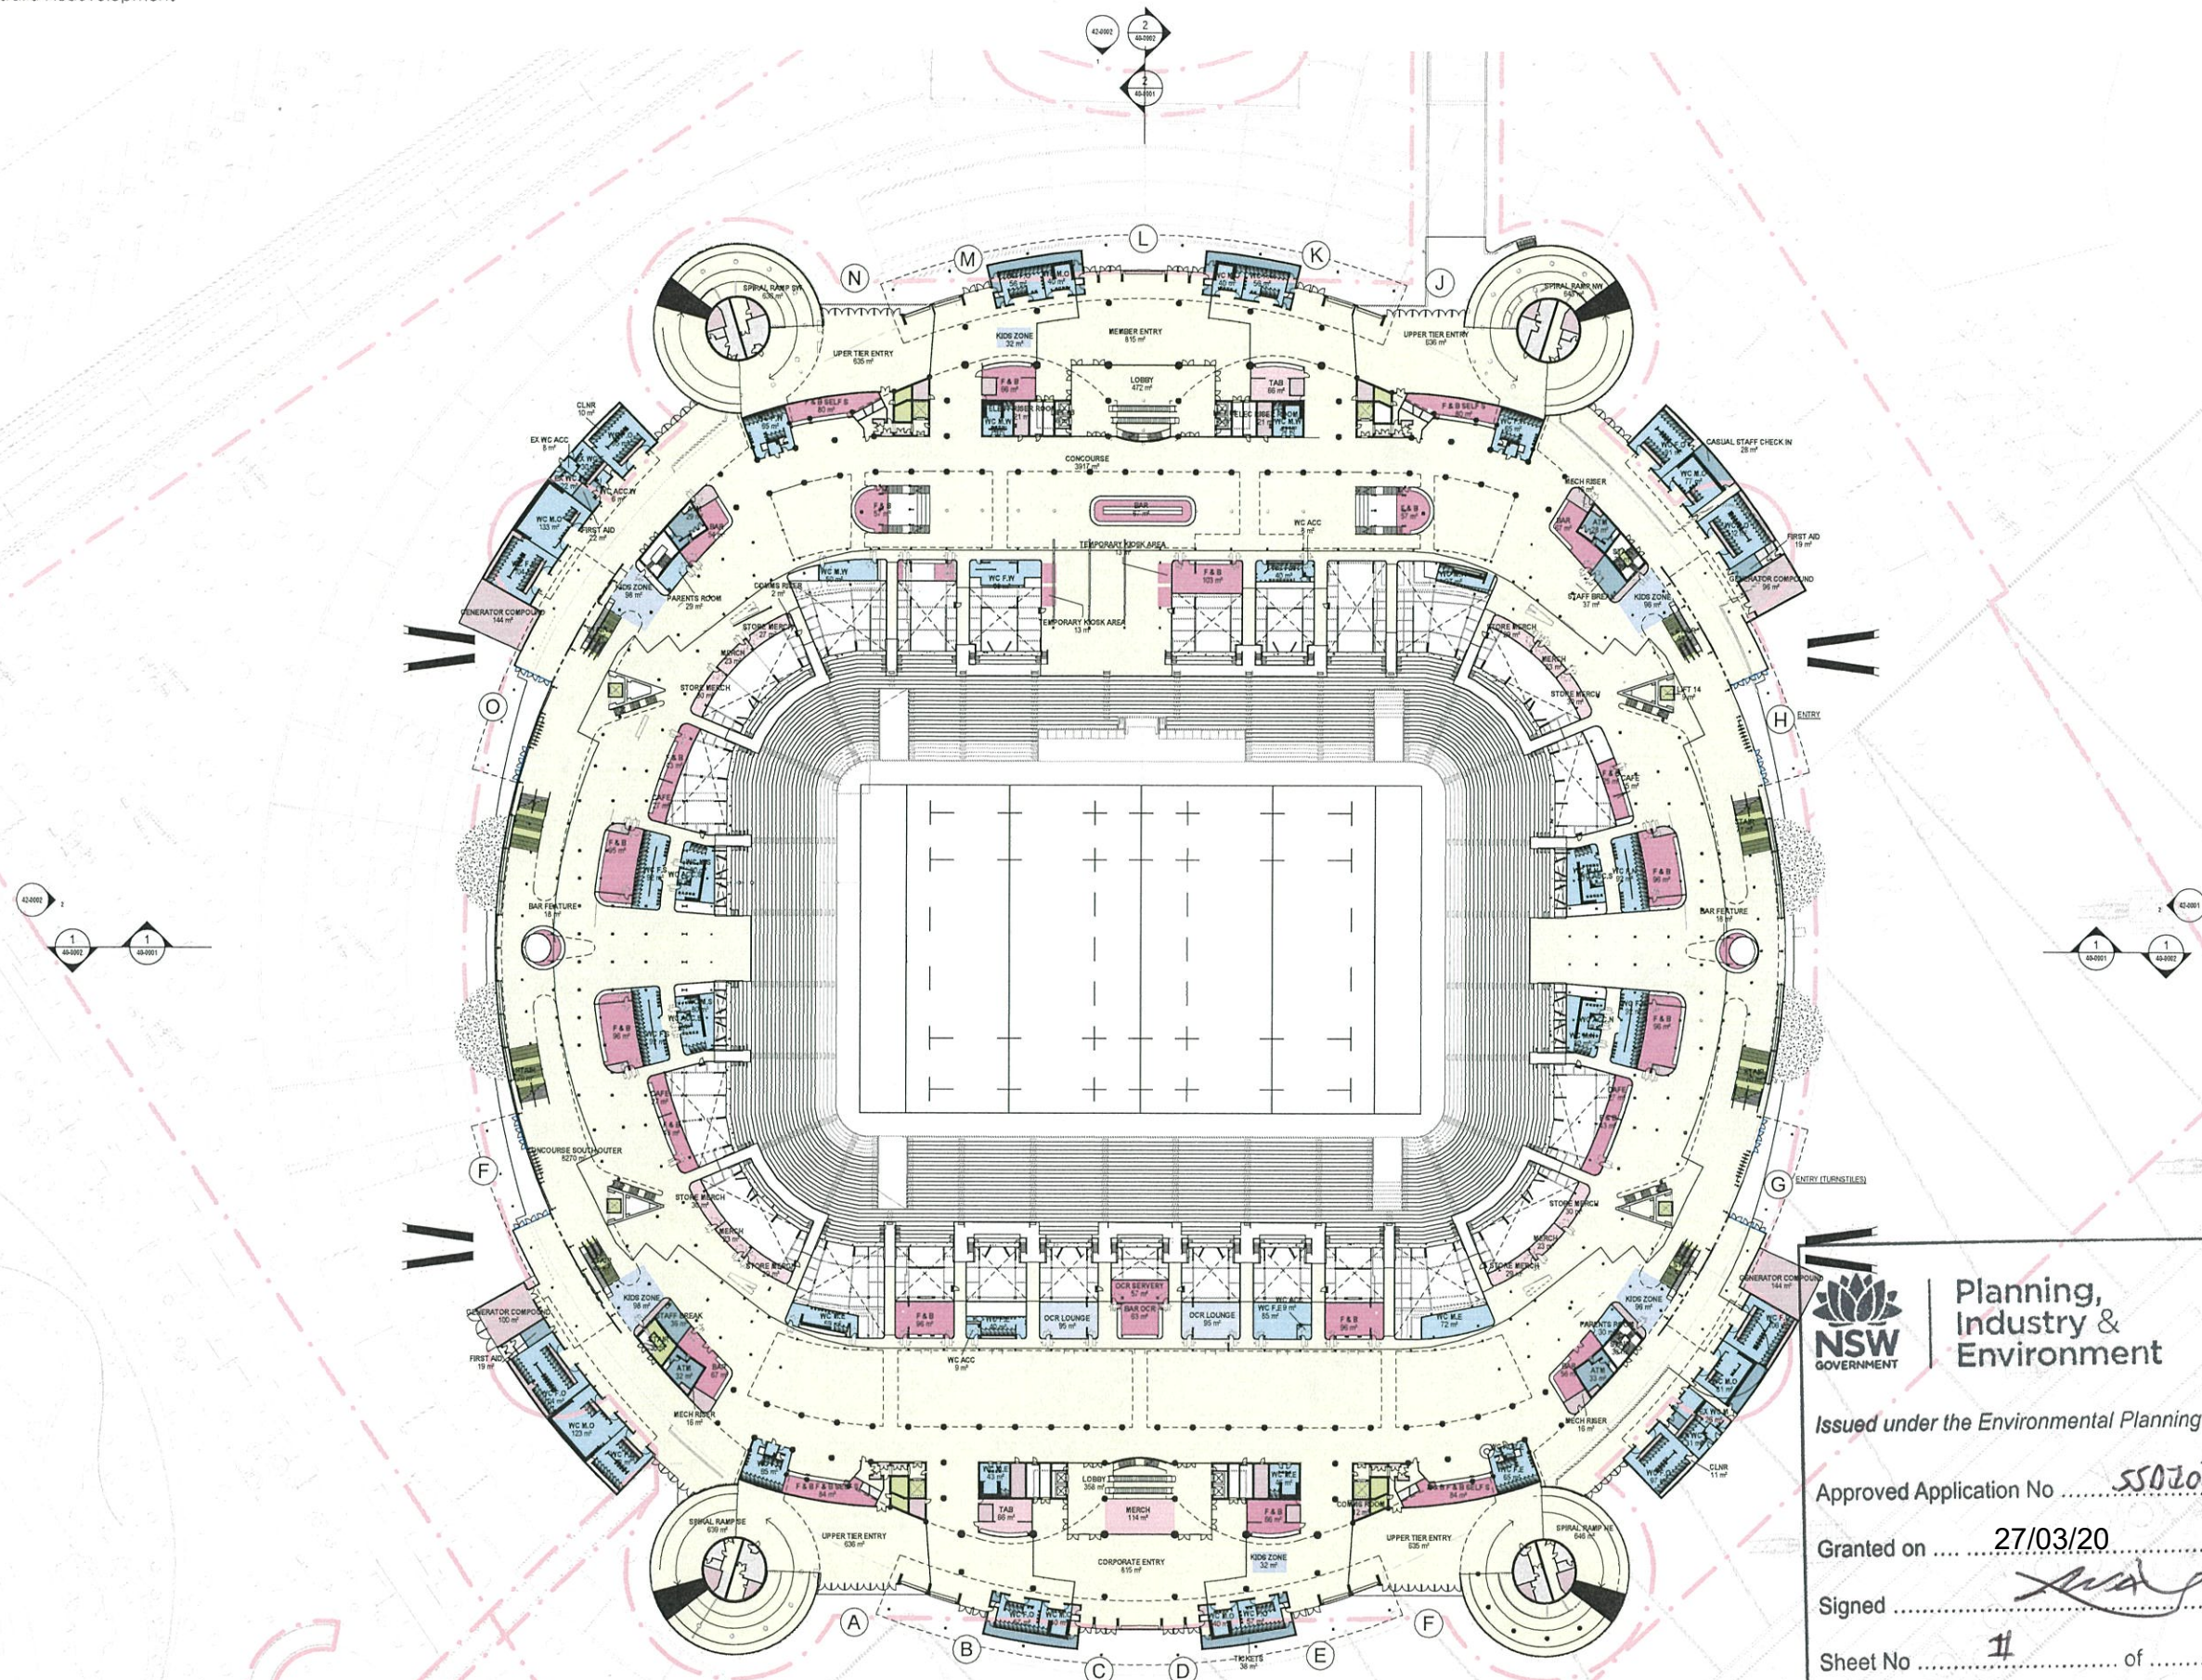

GENERAL ARRANGEMENT - LEVEL 01 OVERALL

NSW GOVERNMENT

Planning, Industry & Environment


Issued under the Environmental Planning and Assessment Act 1979

Approved Application No 55020342

Granted on 27/03/20

Signed [Signature]

Sheet No 11 of 22

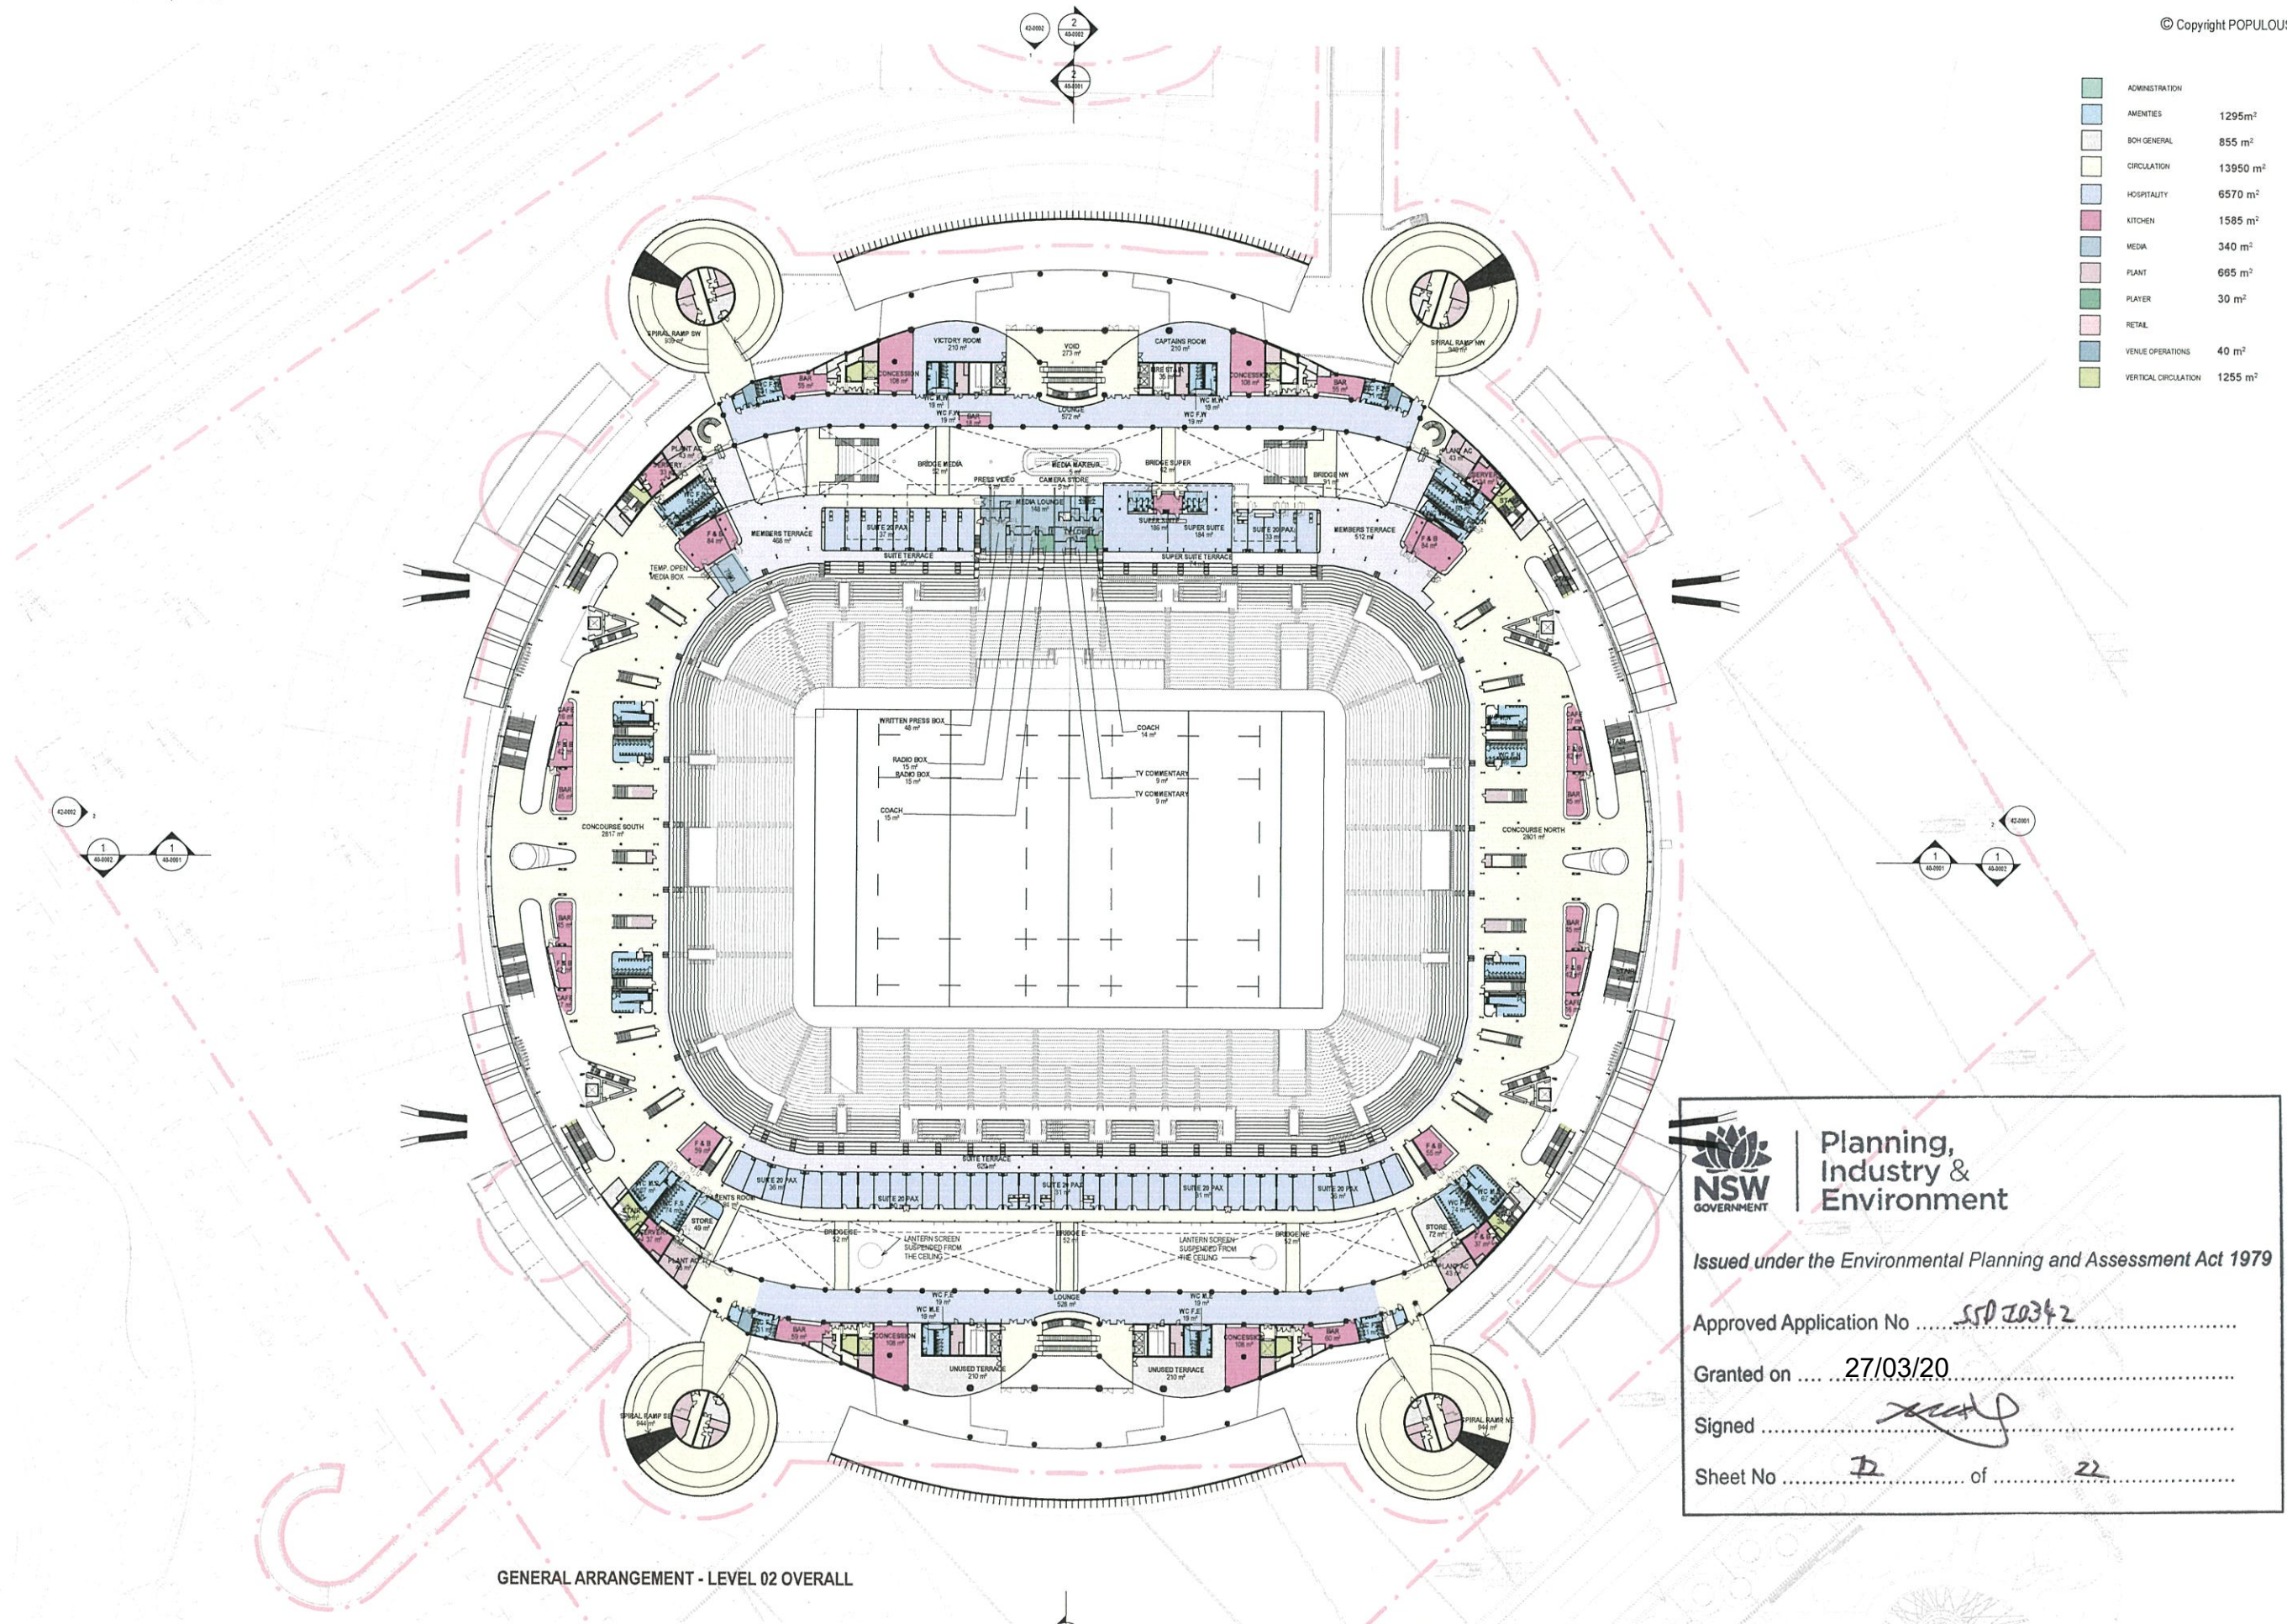

NSW GOVERNMENT | **Planning, Industry & Environment**


Issued under the Environmental Planning and Assessment Act 1979

Approved Application No. SP010342

Granted on 27/03/20

Signed [Signature]

Sheet No. 11 of 22

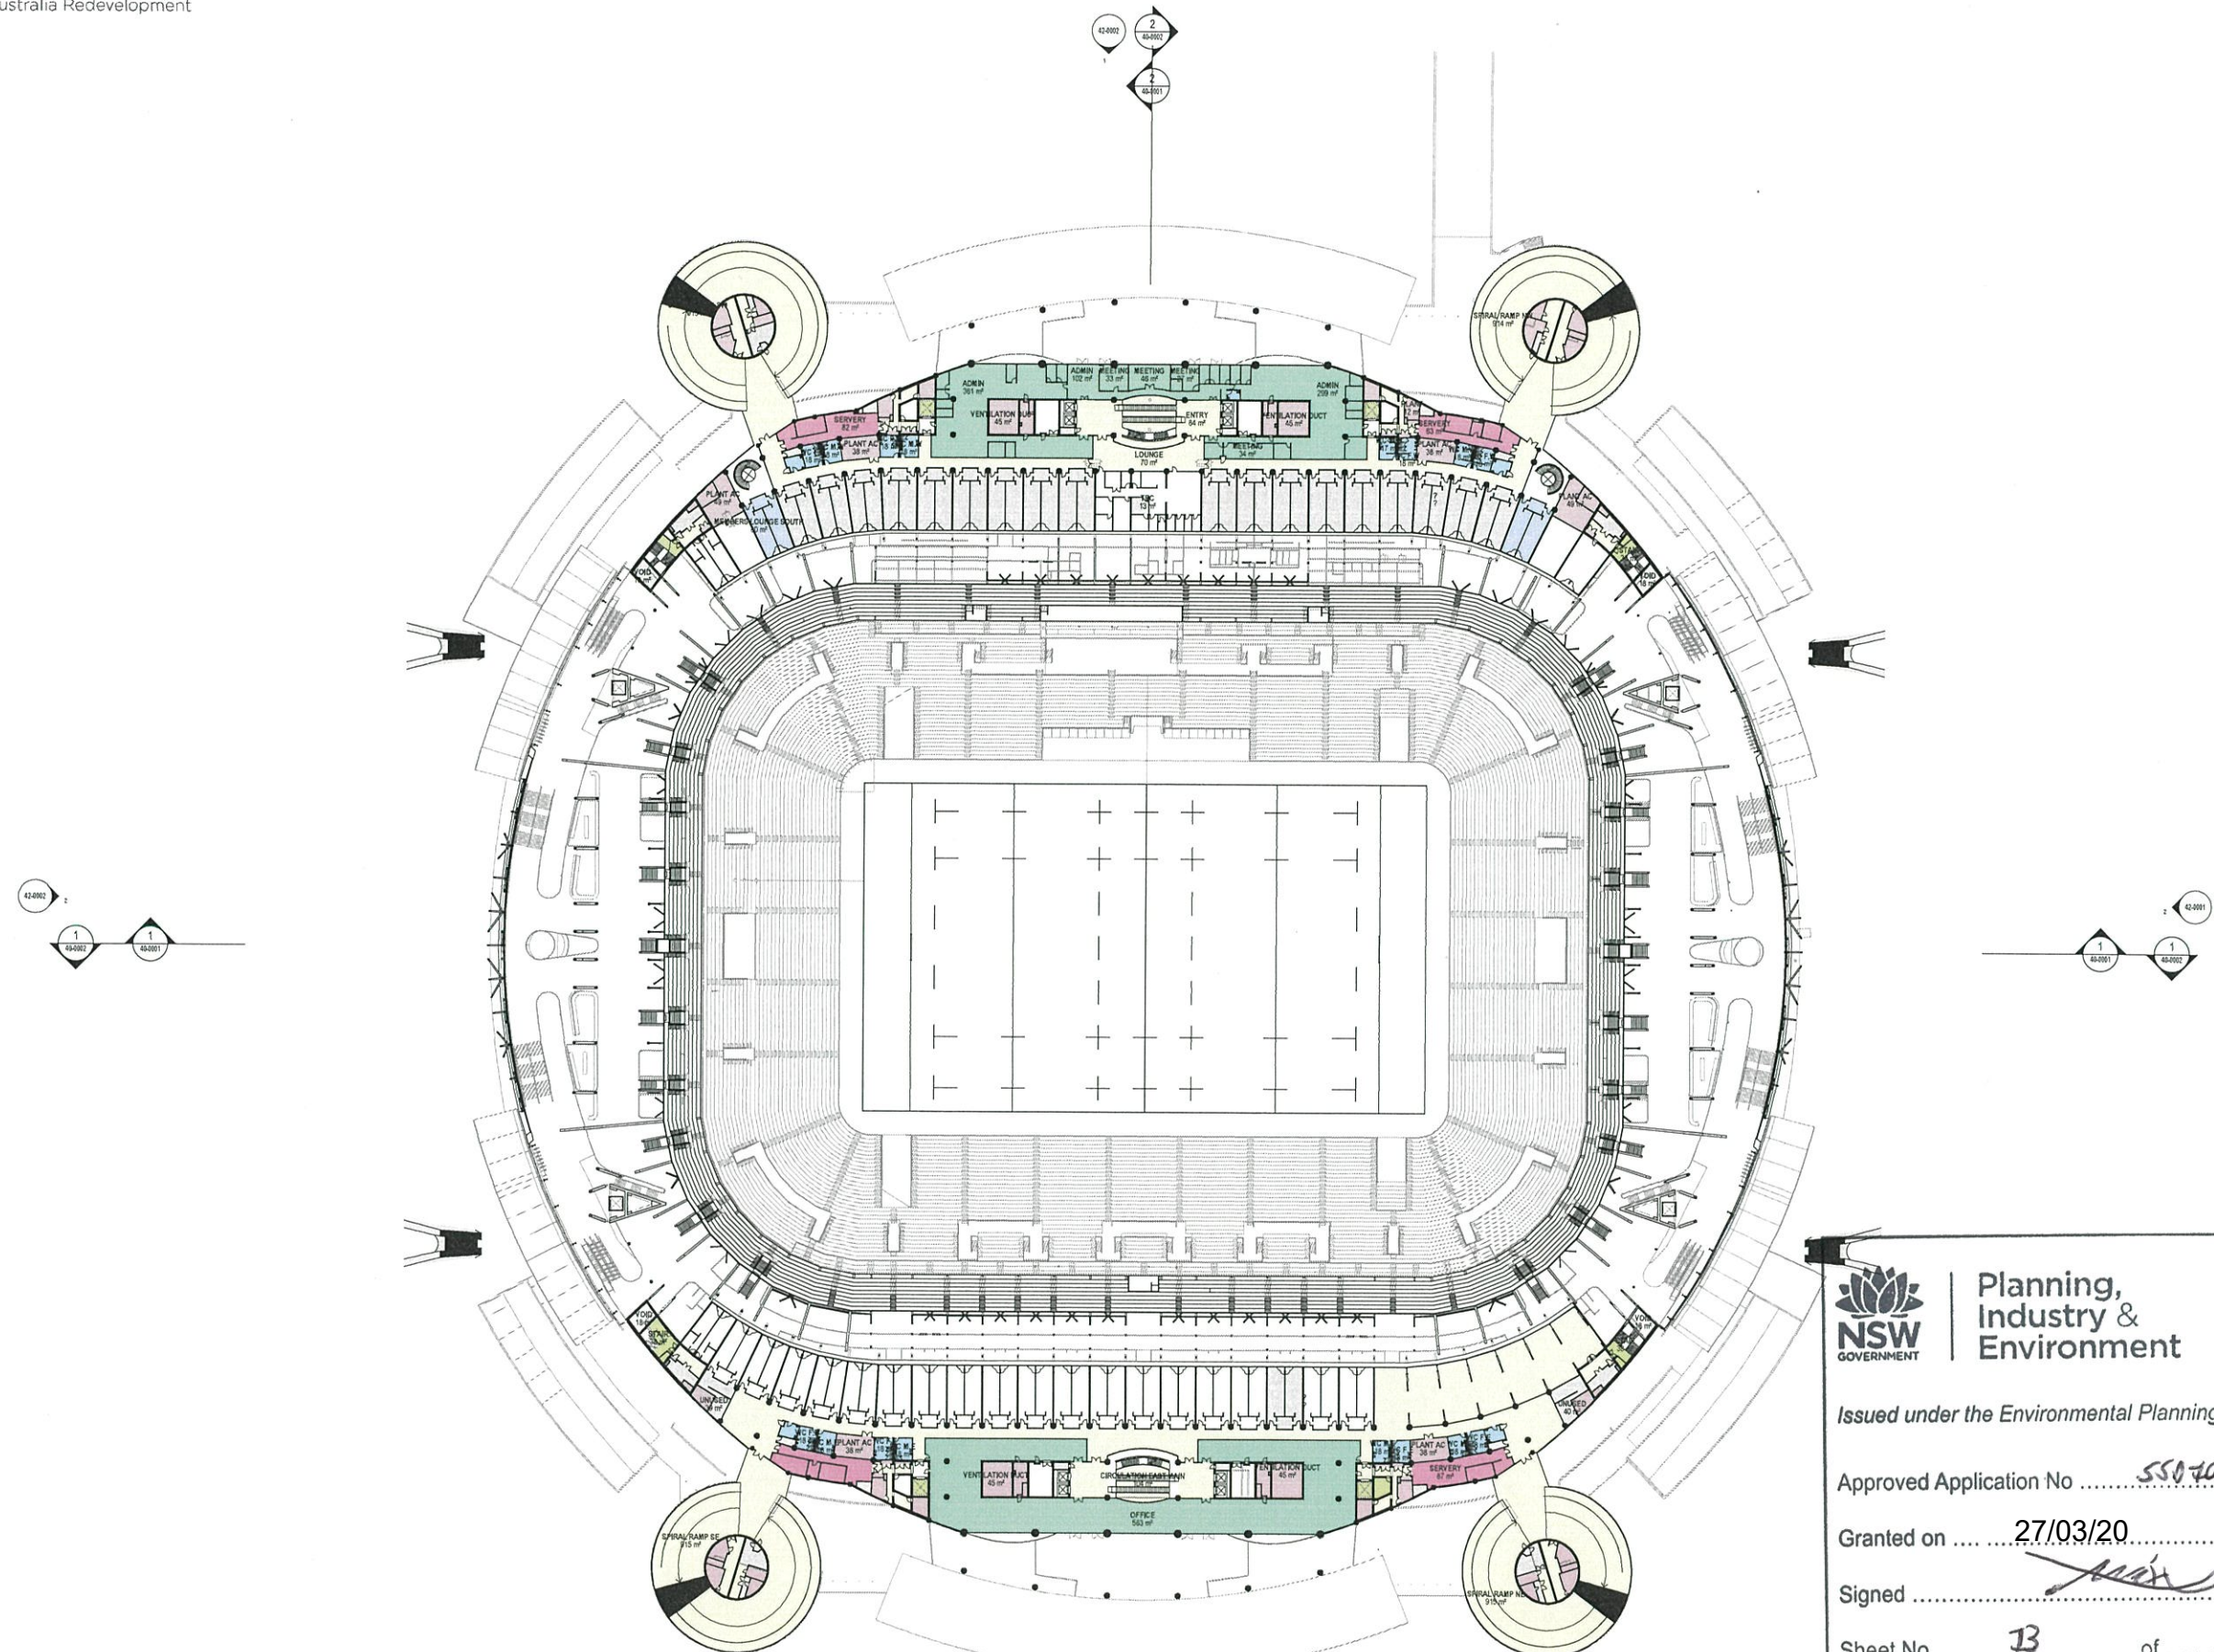

GENERAL ARRANGEMENT - LEVEL 03 OVERALL



Planning,
Industry &
Environment

Issued under the Environmental Planning and Assessment Act 1979


Approved Application No 55040342

Granted on 27/03/20

Signed [Signature]


Sheet No 13 of 22




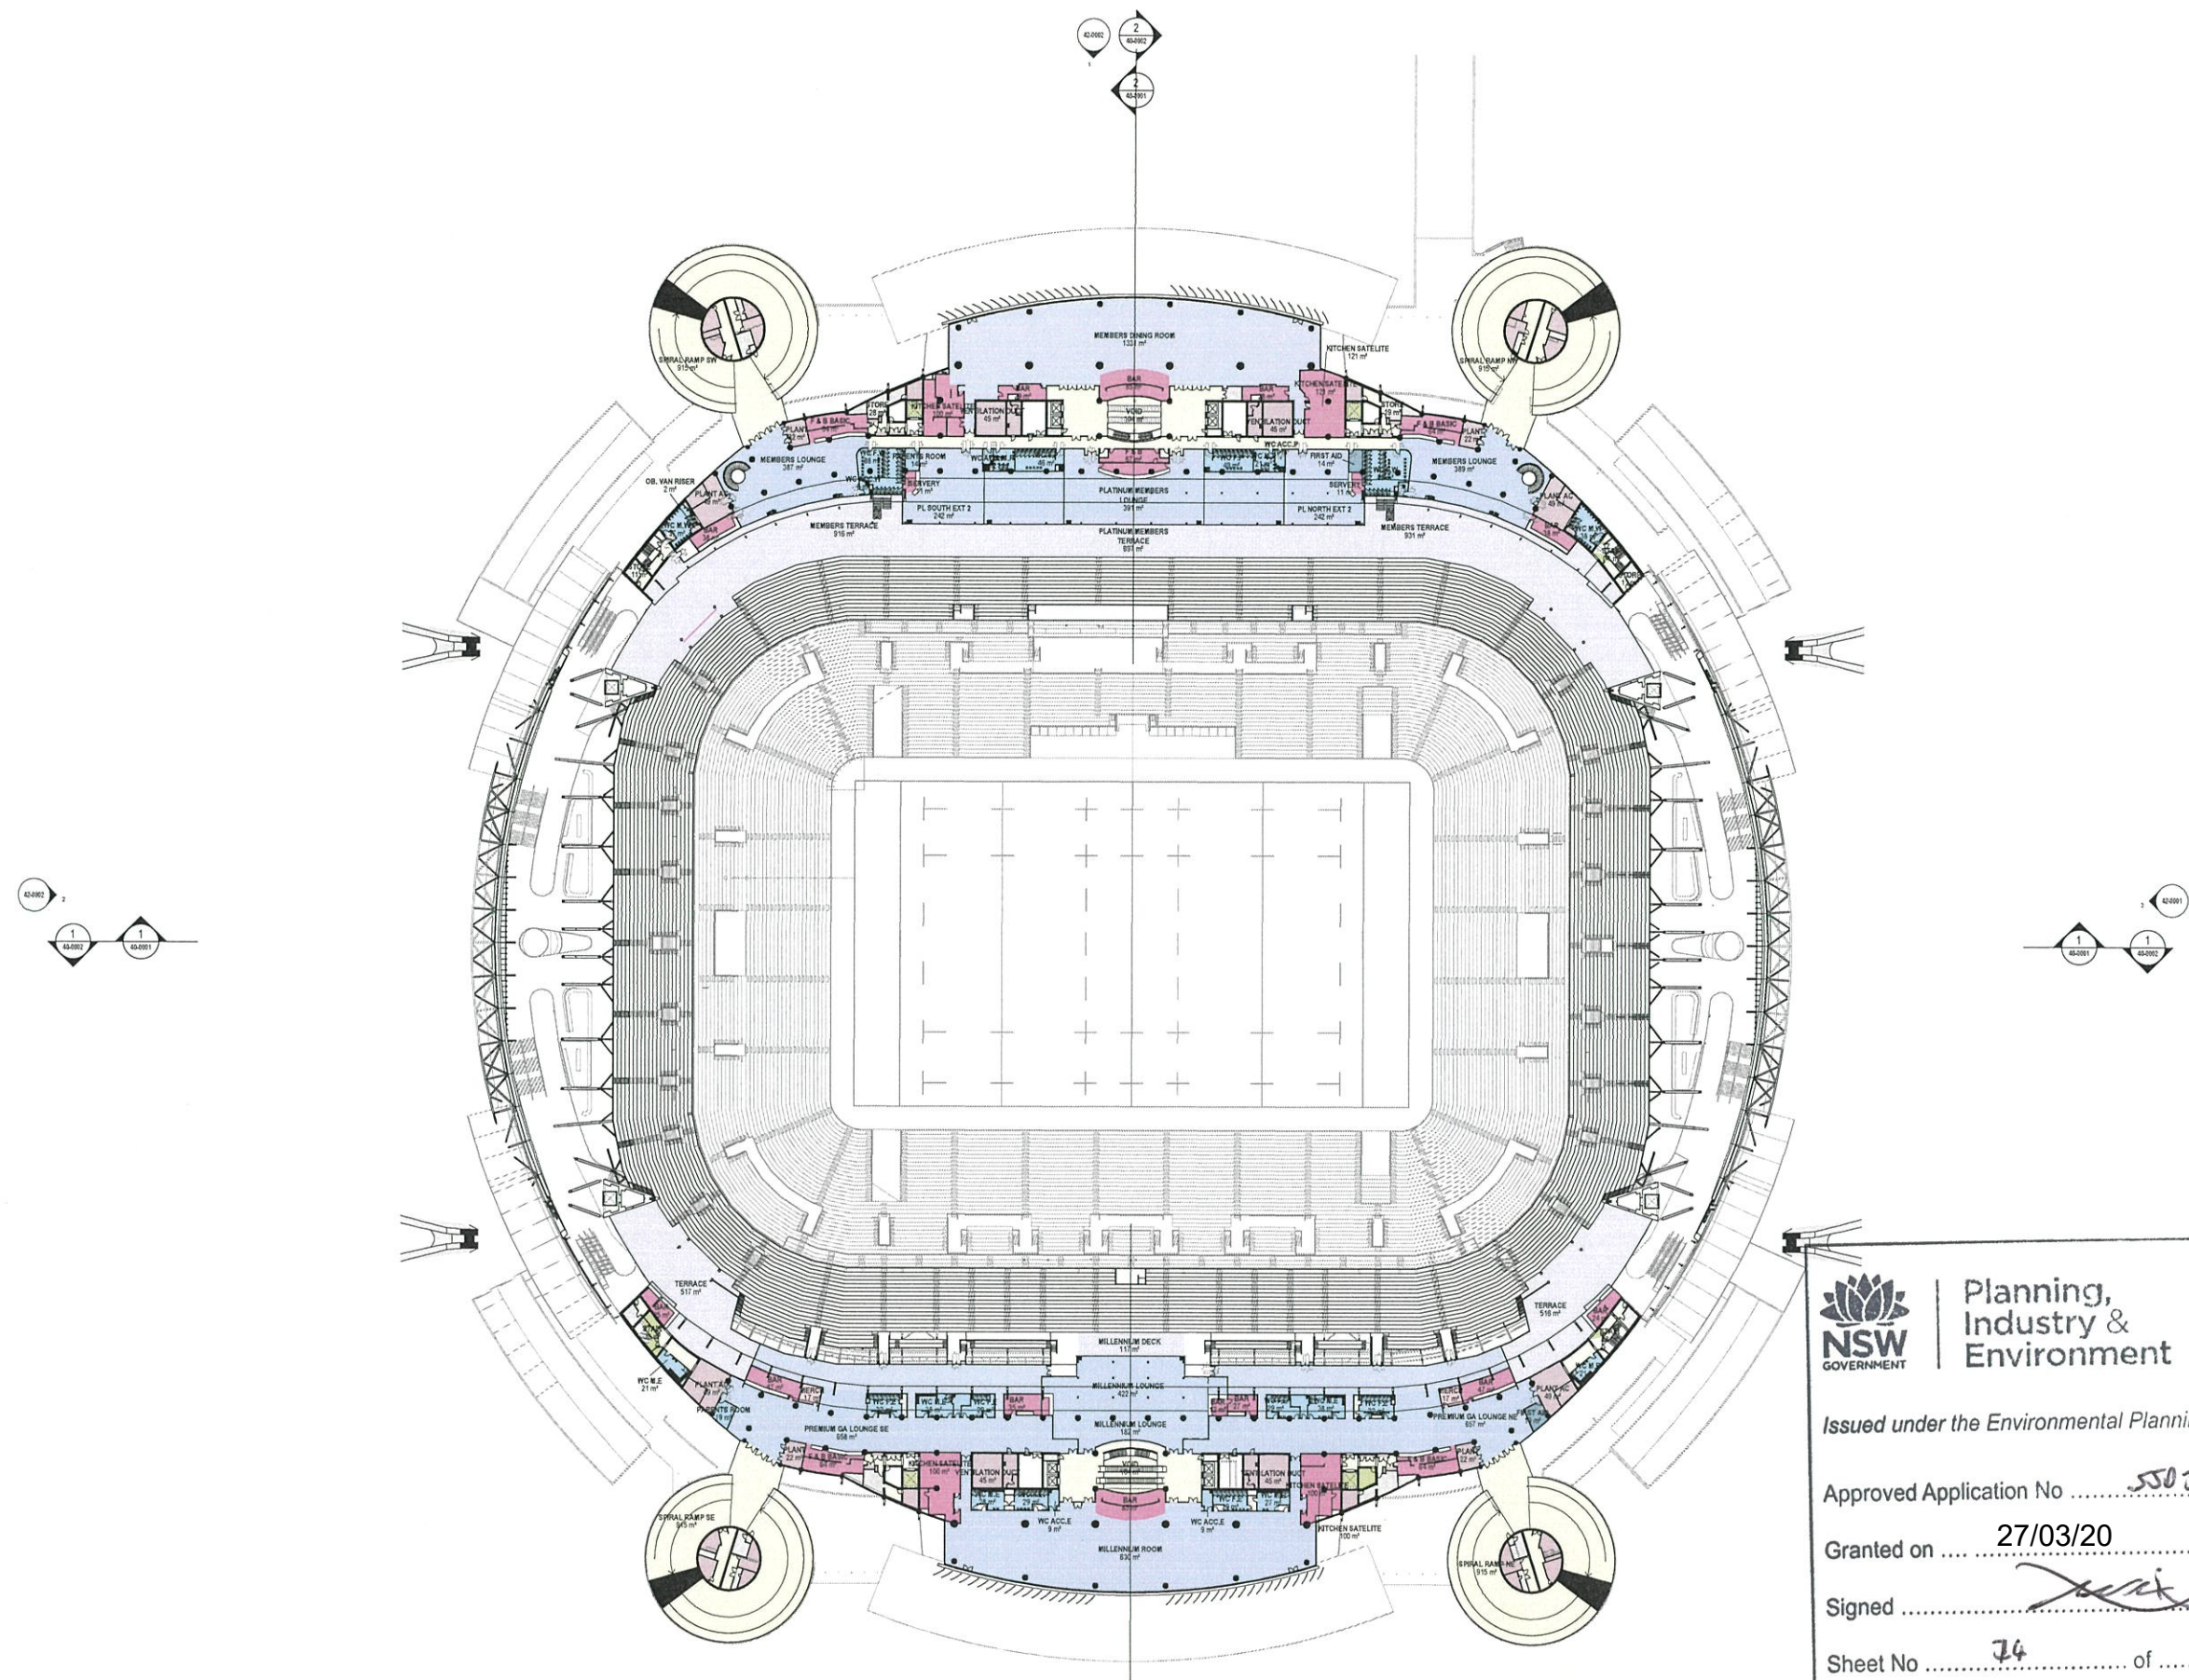


Planning,
Industry &
Environment


Sheet No. 74 of 22

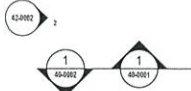

GENERAL ARRANGEMENT - LEVEL 05 OVERALL

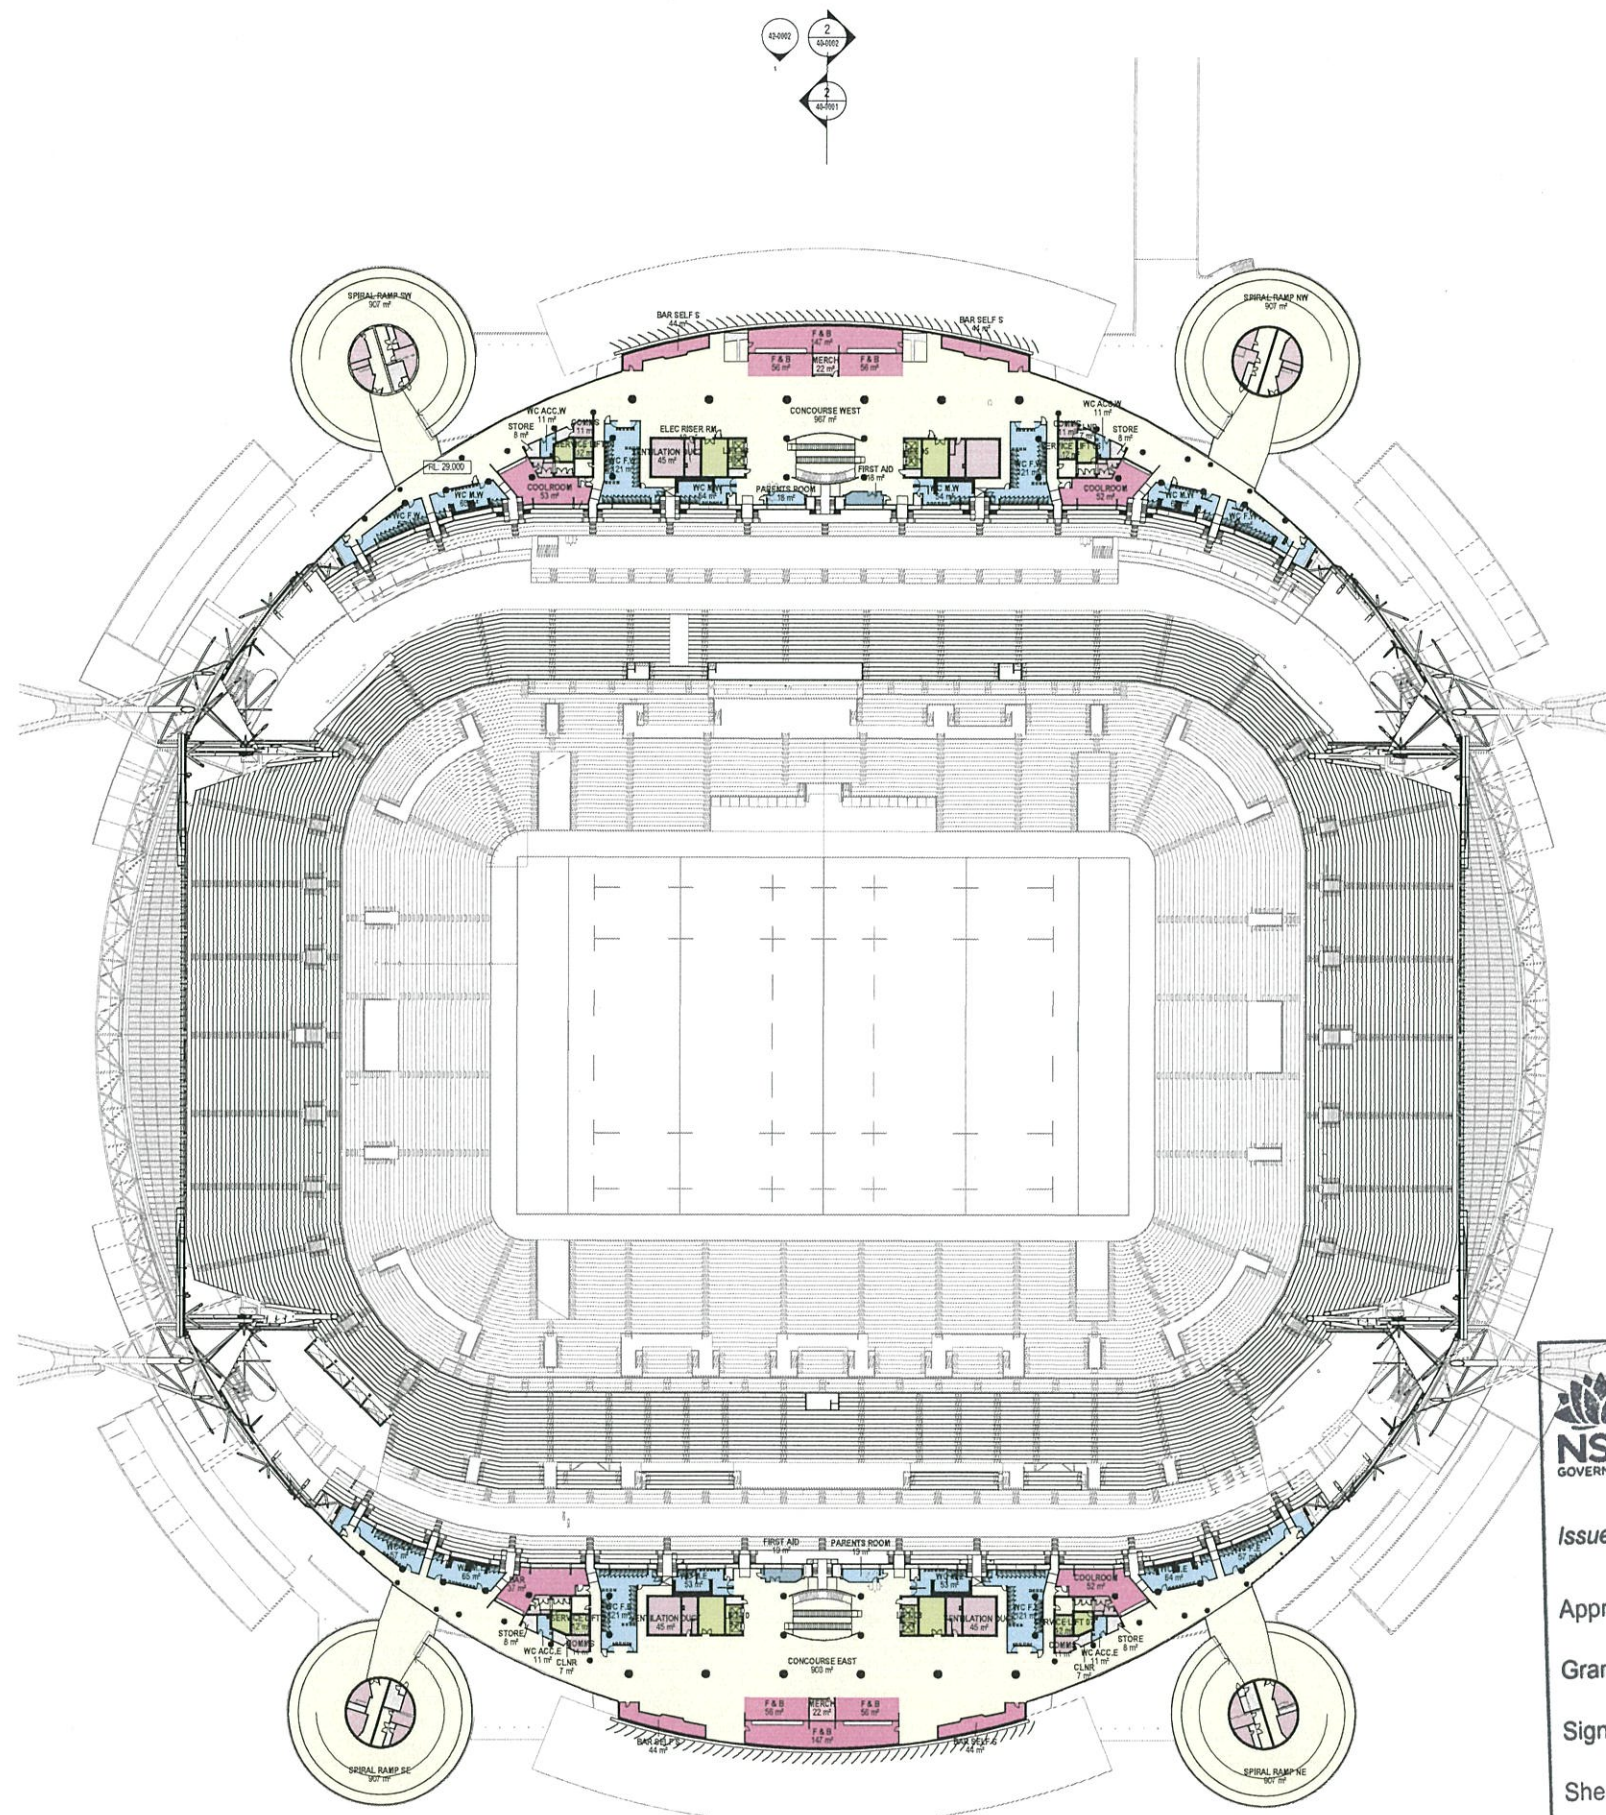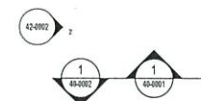

ADMINISTRATION	
AMENITIES	1305 m ²
BOH GENERAL	150 m ²
CIRCULATION	8705 m ²
HOSPITALITY	
KITCHEN	1055 m ²
MEDIA	
PLANT	520 m ²
PLAYER	
RETAIL	45 m ²
VENUE OPERATIONS	35 m ²
VERTICAL CIRCULATION	310 m ²

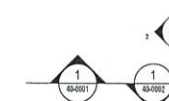

Planning,
Industry &
Environment

Issued under the Environmental Planning and Assessment Act 1979

Approved Application No 55070362


Granted on 27/03/20

Signed


Sheet No 16 of 22

GENERAL ARRANGEMENT - LEVEL 06 OVERALL



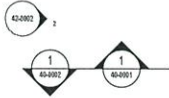


GENERAL ARRANGEMENT - LEVEL 07 OVERALL

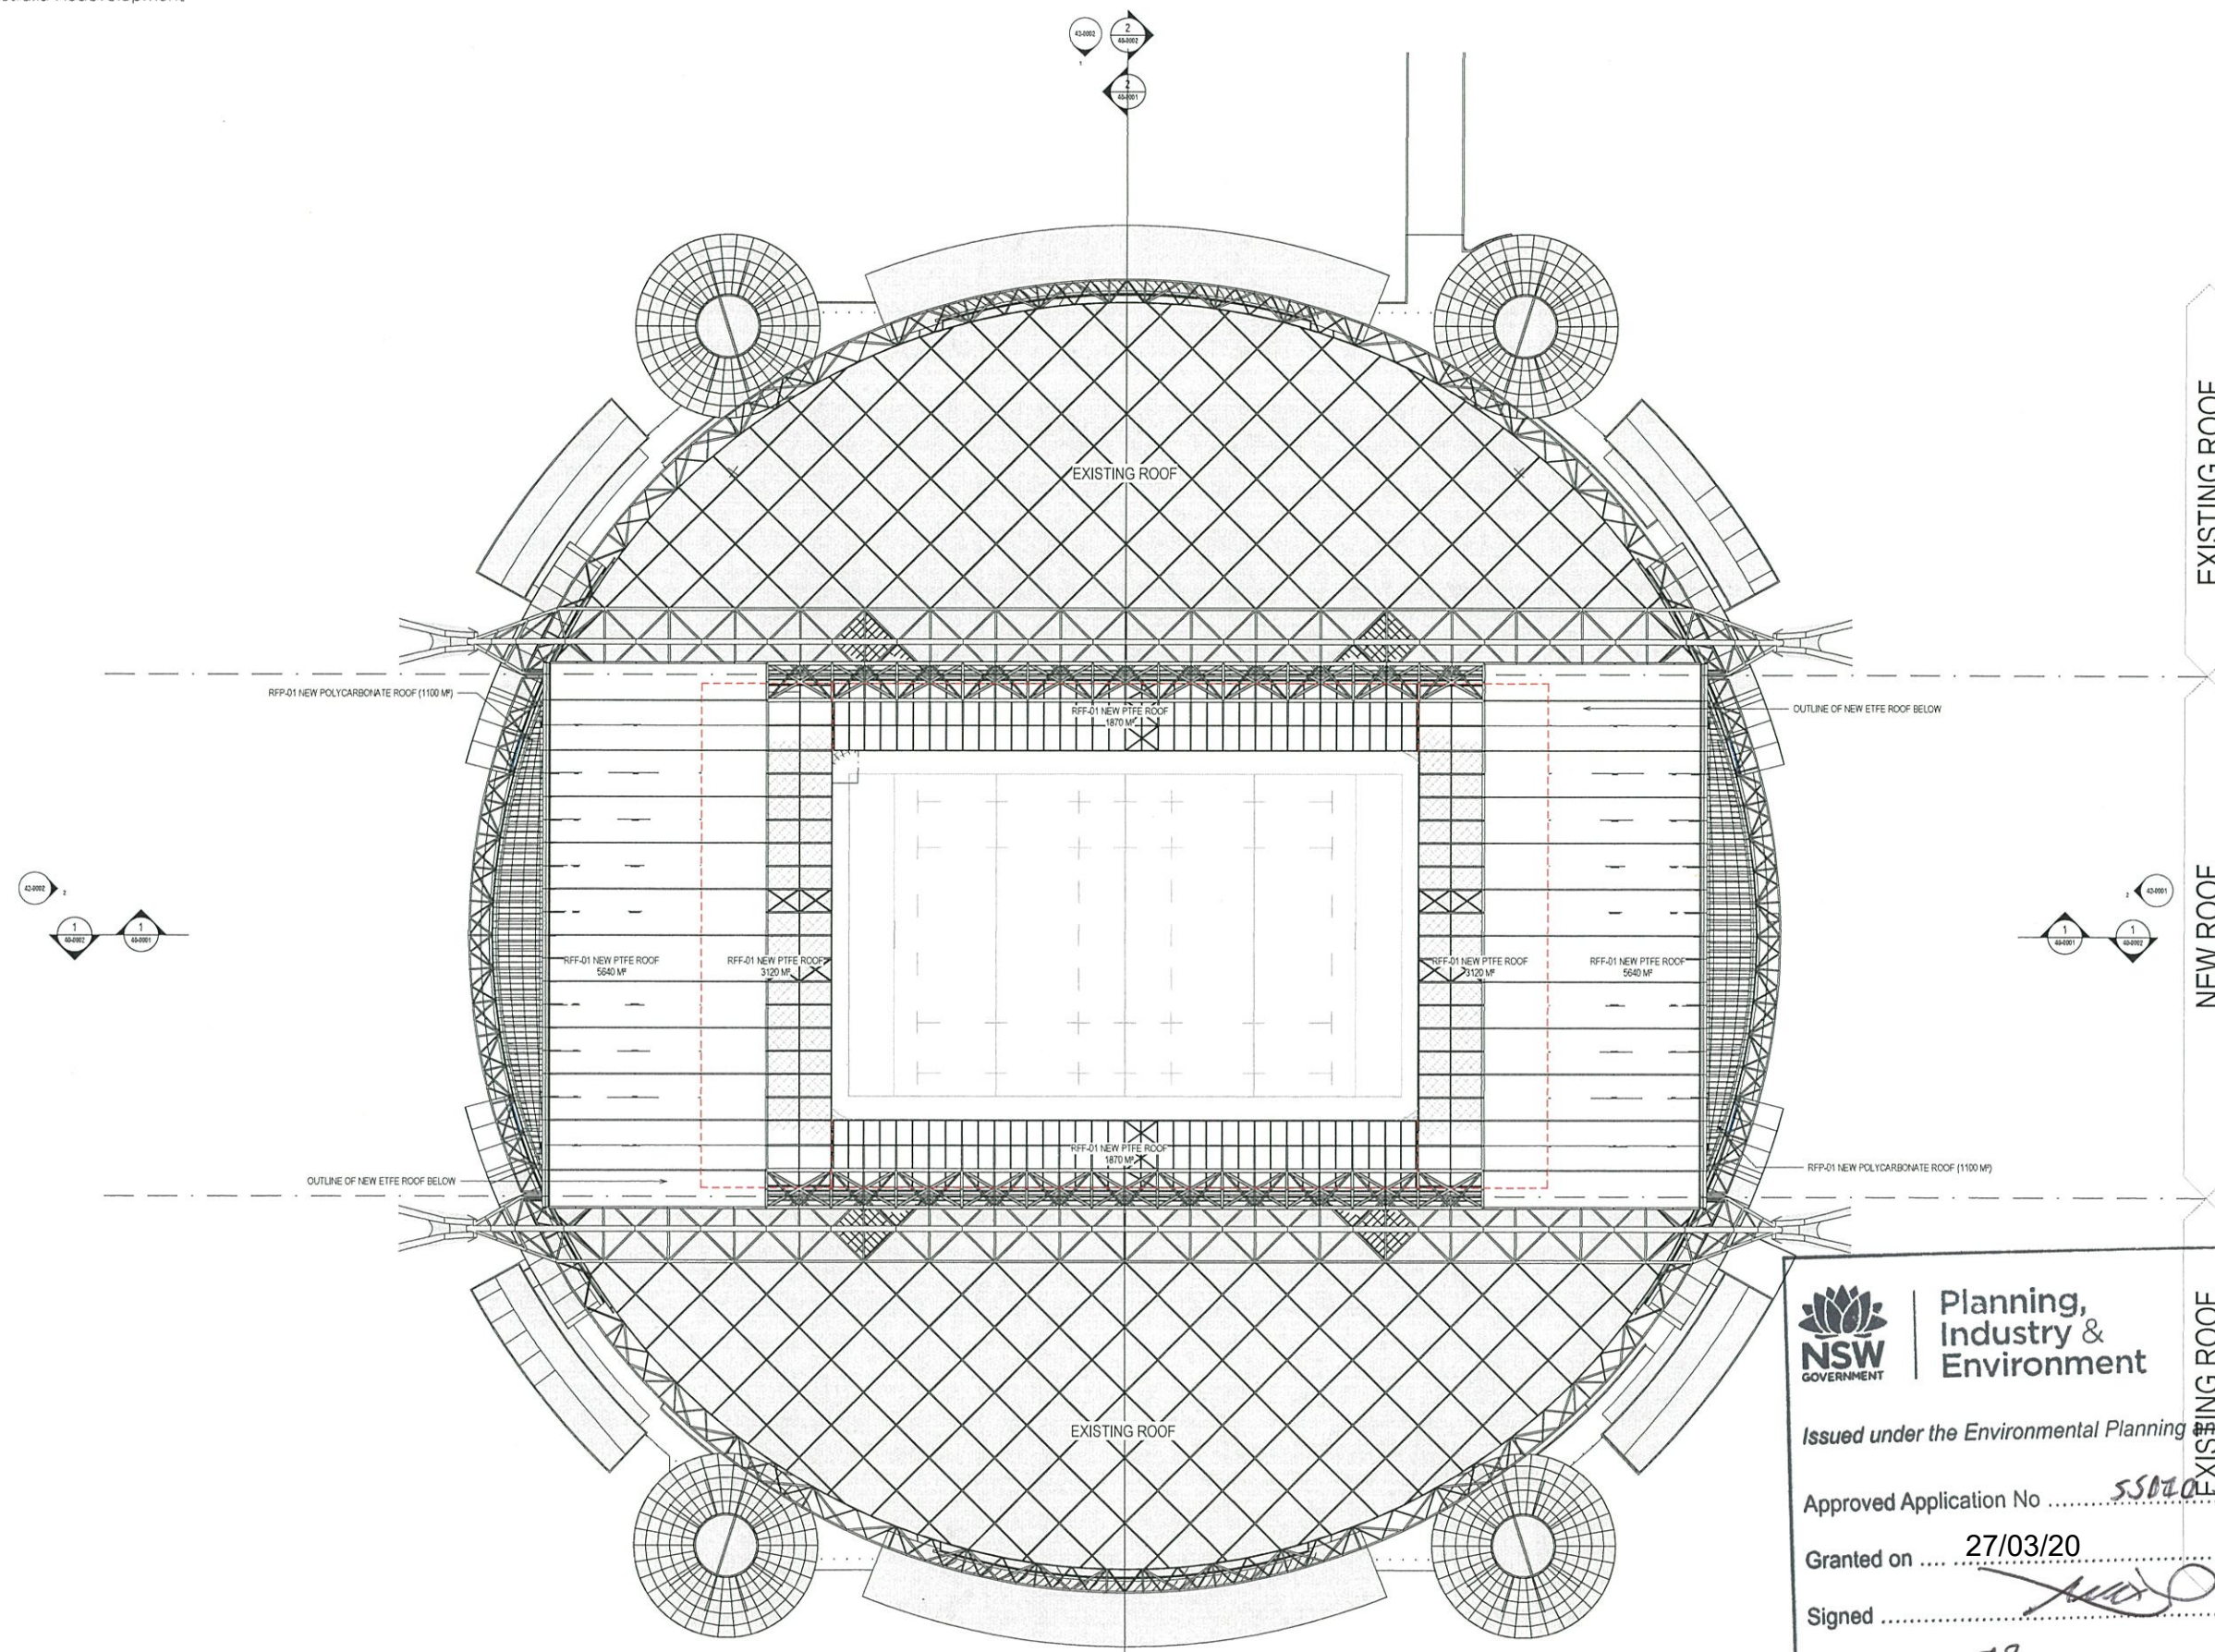


GENERAL ARRANGEMENT - ROOF OVERALL

	Planning, Industry & Environment
	<i>Issued under the Environmental Planning and Assessment Act 1979</i>
	Approved Application No 55070-1342
	Granted on 27/03/20
	Signed
Sheet No 18 of 22	

EXISTING
PROPOSED

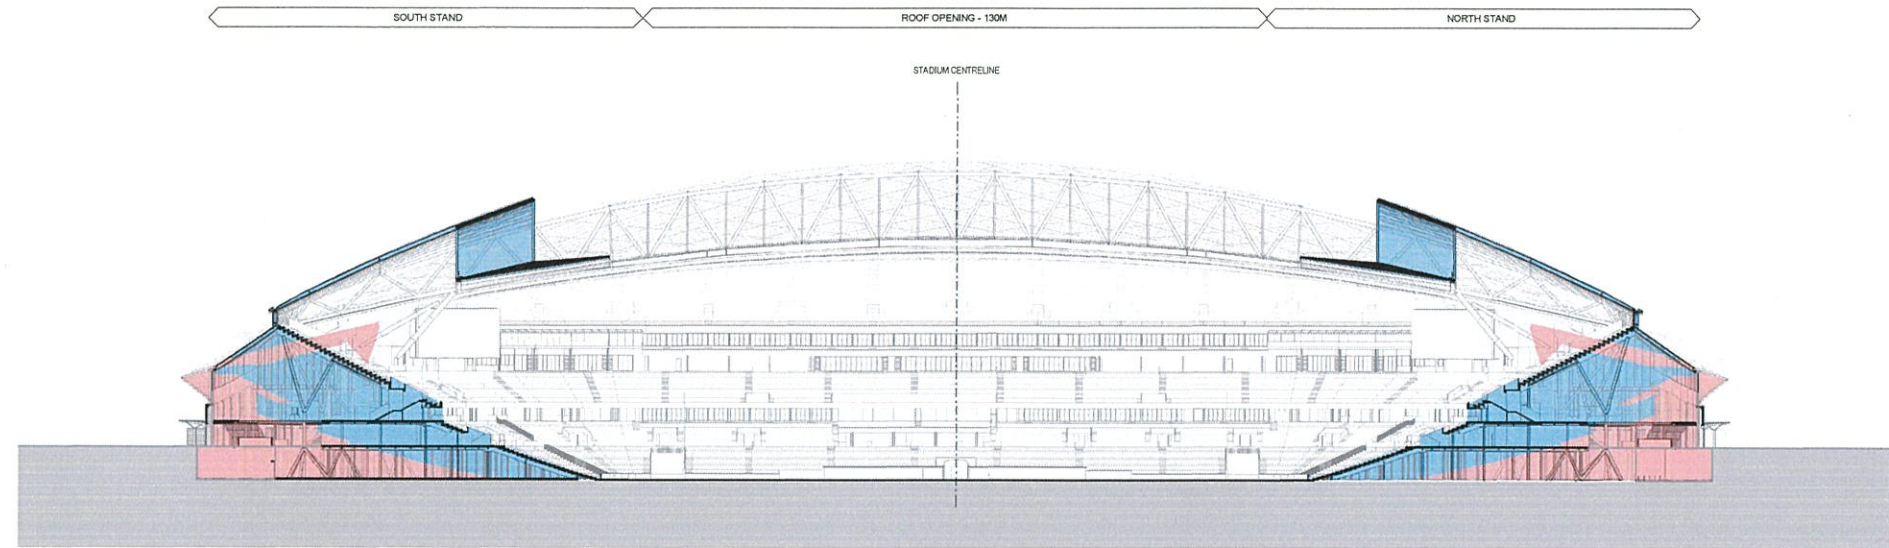

EXISTING VS PROPOSED - SOUTH NORTH (WEST FACING)

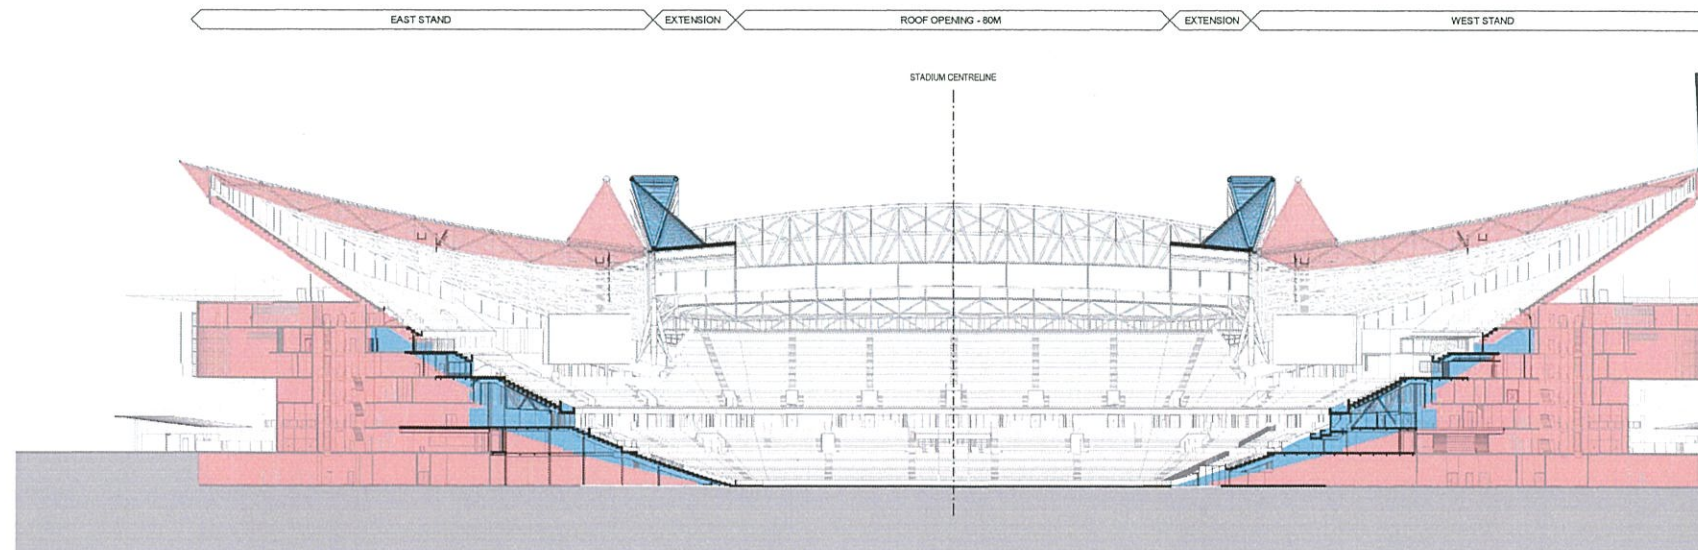

EXISTING VS PROPOSED - EAST WEST (SOUTH FACING)

NSW GOVERNMENT | Planning, Industry & Environment

Issued under the Environmental Planning and Assessment Act 1979


Approved Application No 55010342

Granted on 27/03/20

Signed *[Signature]*

Sheet No 71 of 22

SCOPE OF NEW WORKS
DIGITAL BOARD

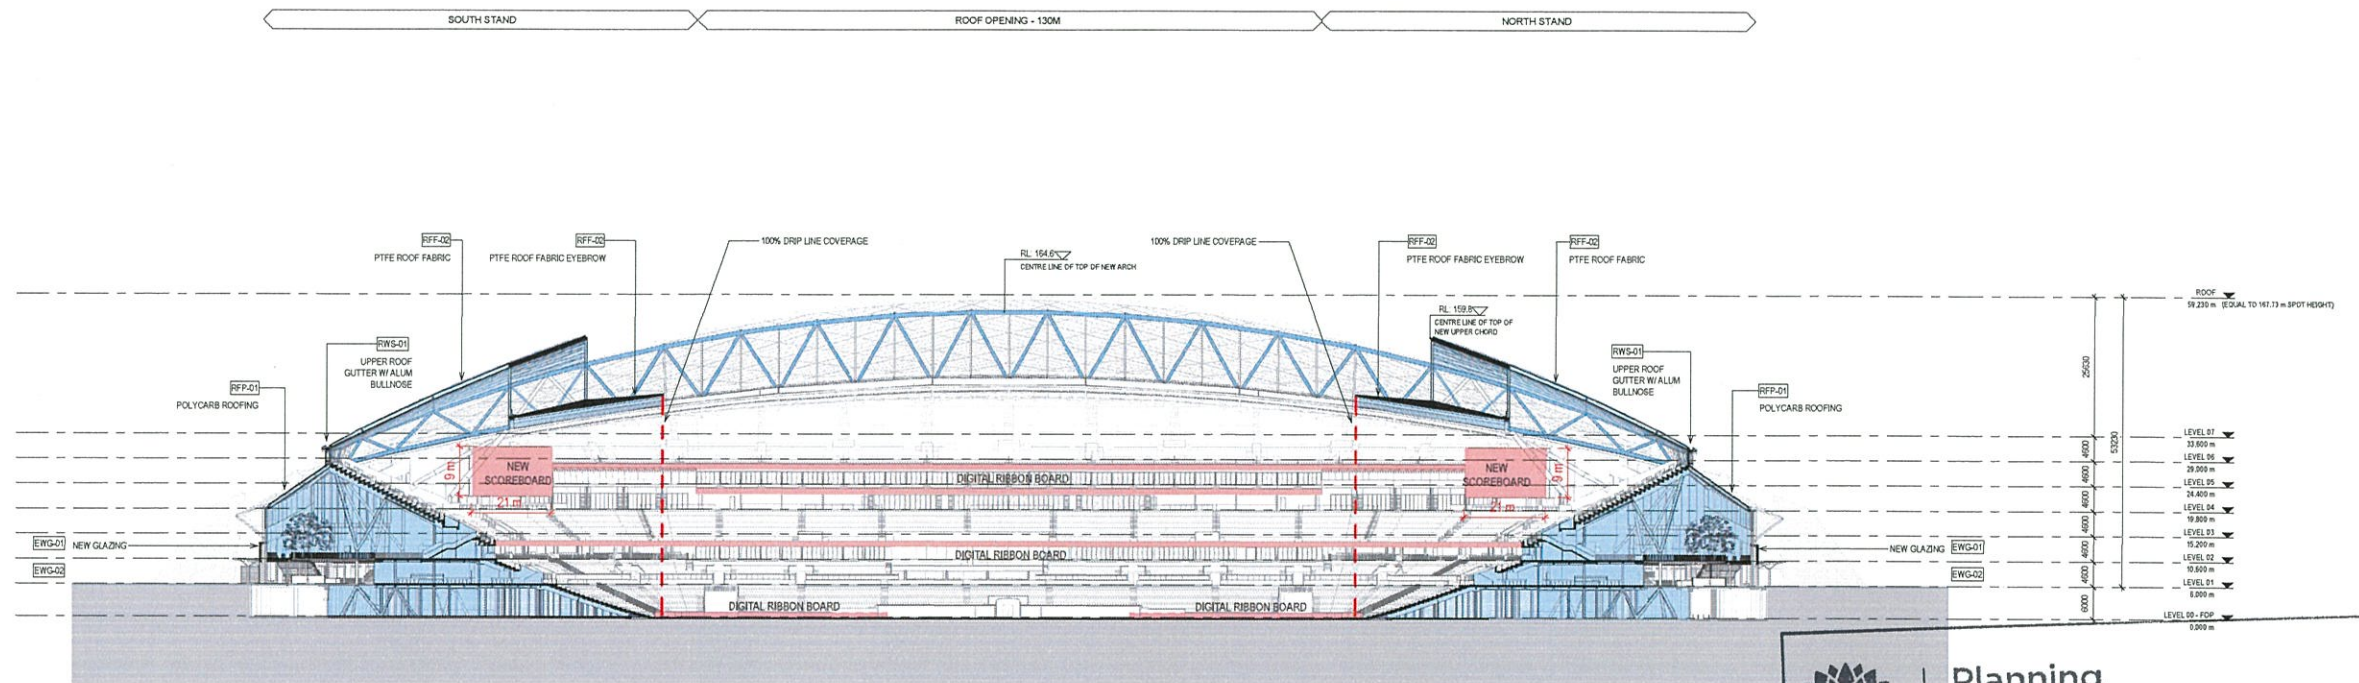

GA SECTION - SOUTH NORTH (WEST FACING)



Planning,
Industry &
Environment


Issued under the Environmental Planning and Assessment Act 1979

Approved Application No 55010342

Granted on 27/03/20

Signed *[Signature]*

Sheet No 20 of 22

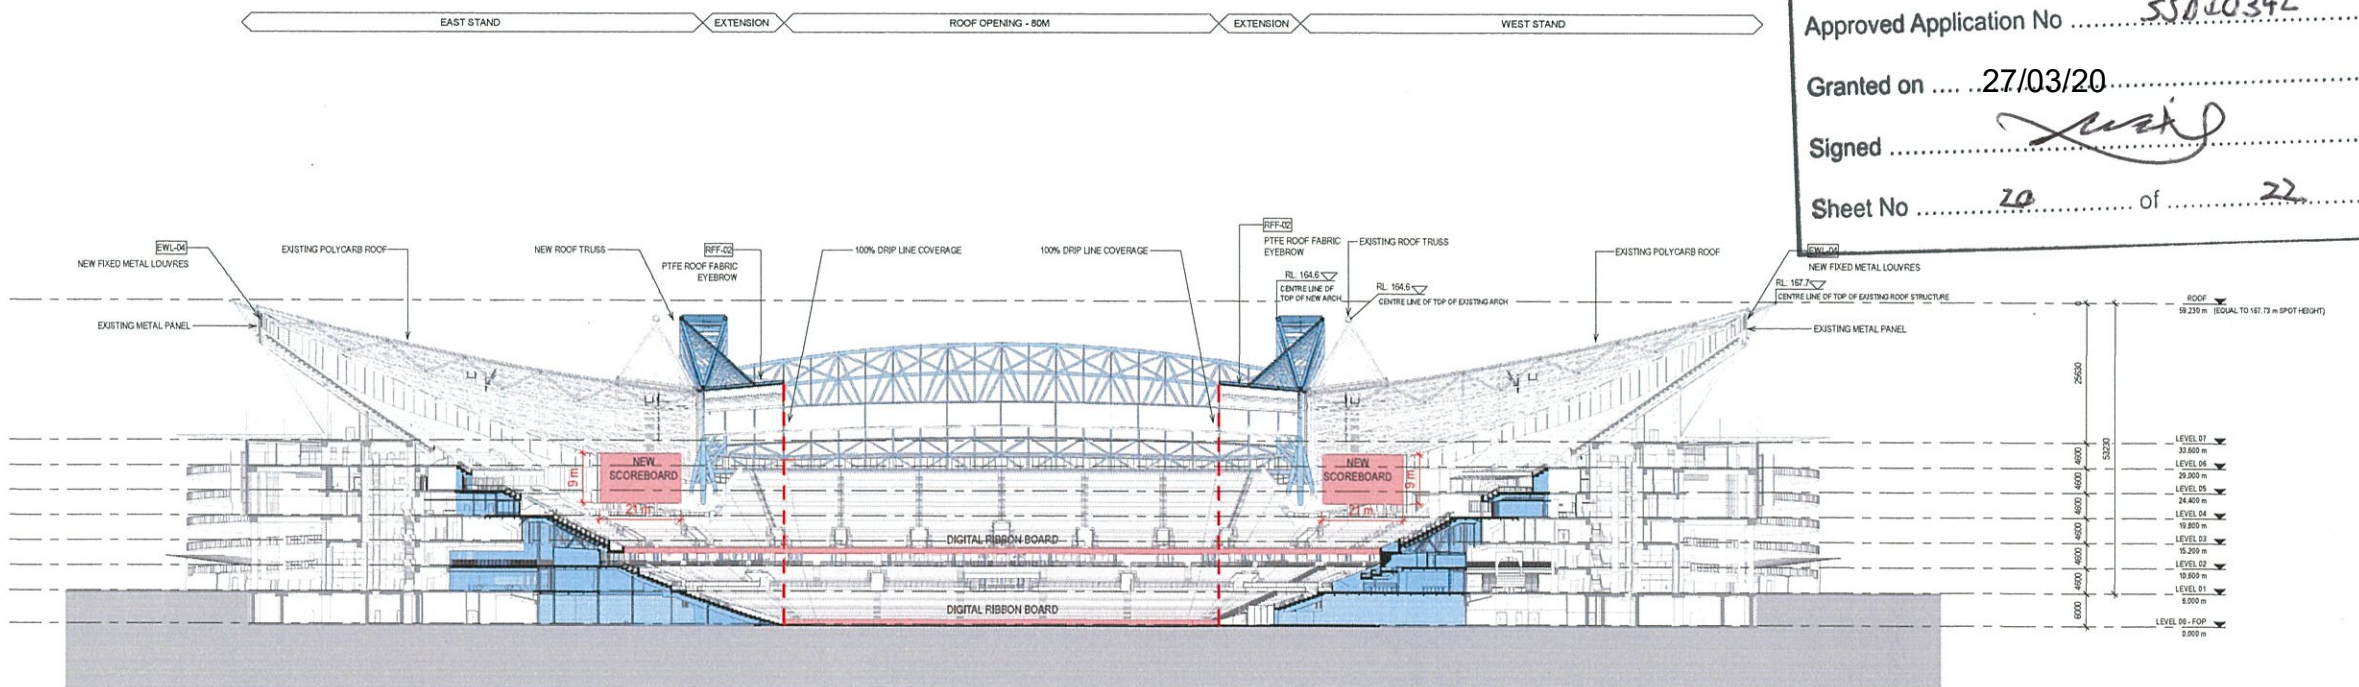

GA SECTION - WEST EAST (SOUTH FACING)

DISCLAIMER: ALL SPOT HEIGHTS HAVE BEEN DETERMINED USING EXISTING COX PLANNING RL'S. ALL NEW LEVELS SHOWN ARE RELATIVE TO THE FIELD OF PLAY ONLY AND DO NOT REFERENCE AUSTRALIAN HEIGHT DATUM.

FOR INFORMATION ONLY - NOT FOR CONSTRUCTION





NSW
GOVERNMENT

Planning,
Industry &
Environment

Issued under the Environmental Planning and Assessment Act 1979

Approved Application No 55010342

Granted on 27/03/20

Signed _____


Sheet No. 27 of 22

DISCLAIMER: ALL SPOT HEIGHTS HAVE BEEN DETERMINED USING EXISTING COX PLANNING RL'S. ALL NEW LEVELS SHOWN ARE RELATIVE TO THE FIELD OF PLAY ONLY AND DO NOT REFERENCE AUSTRALIAN HEIGHT DATUM

FOR INFORMATION ONLY - NOT FOR CONSTRUCTION



DIGITAL BOARD

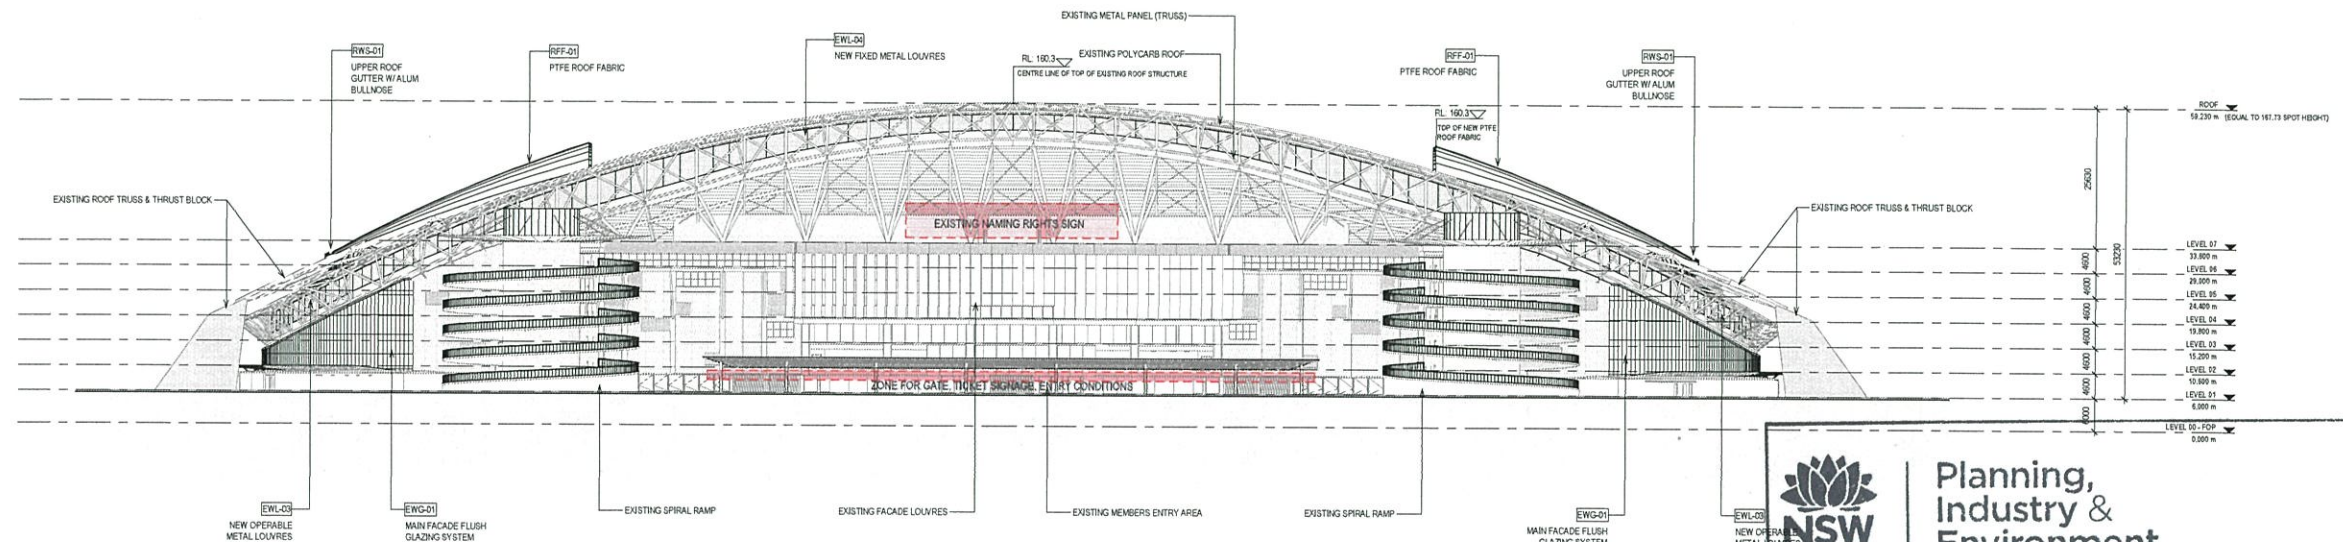

GA ELEVATION - WEST



Planning,
Industry &
Environment


Issued under the Environmental Planning and Assessment Act 1979

Approved Application No 55010342

Granted on 27/03/20

Signed *[Signature]*

Sheet No 22 of 22

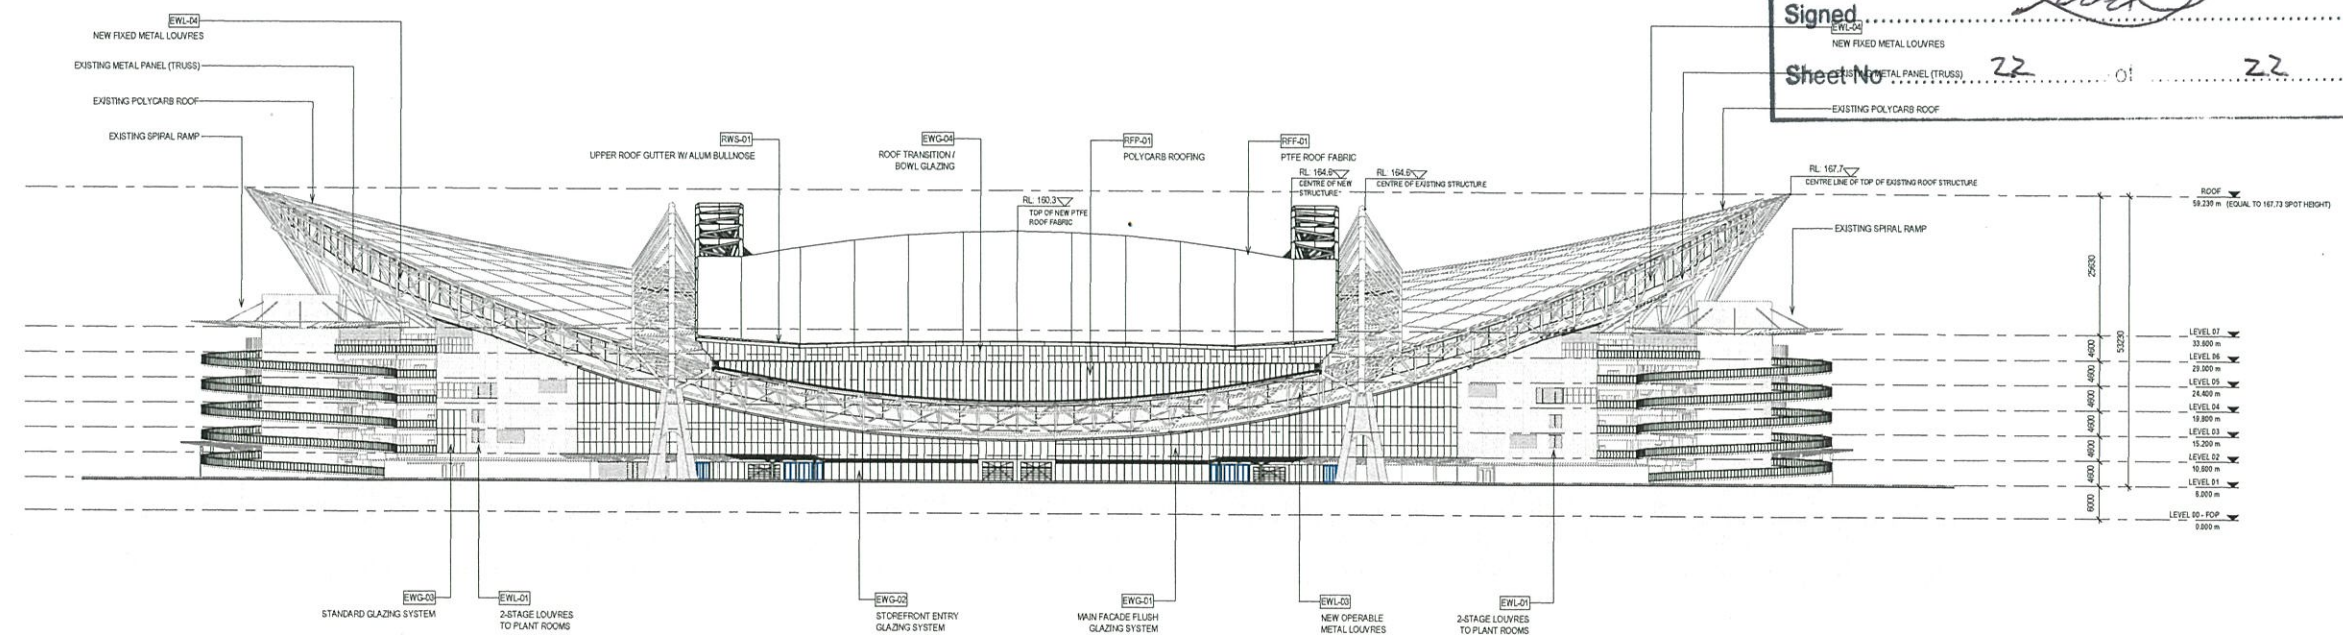

GA ELEVATION - SOUTH

DISCLAIMER: ALL SPOT HEIGHTS HAVE BEEN DETERMINED USING EXISTING COX PLANNING RL'S. ALL NEW LEVELS SHOWN ARE RELATIVE TO THE FIELD OF PLAY ONLY AND DO NOT REFERENCE AUSTRALIAN HEIGHT DATUM.

FOR INFORMATION ONLY - NOT FOR CONSTRUCTION

