



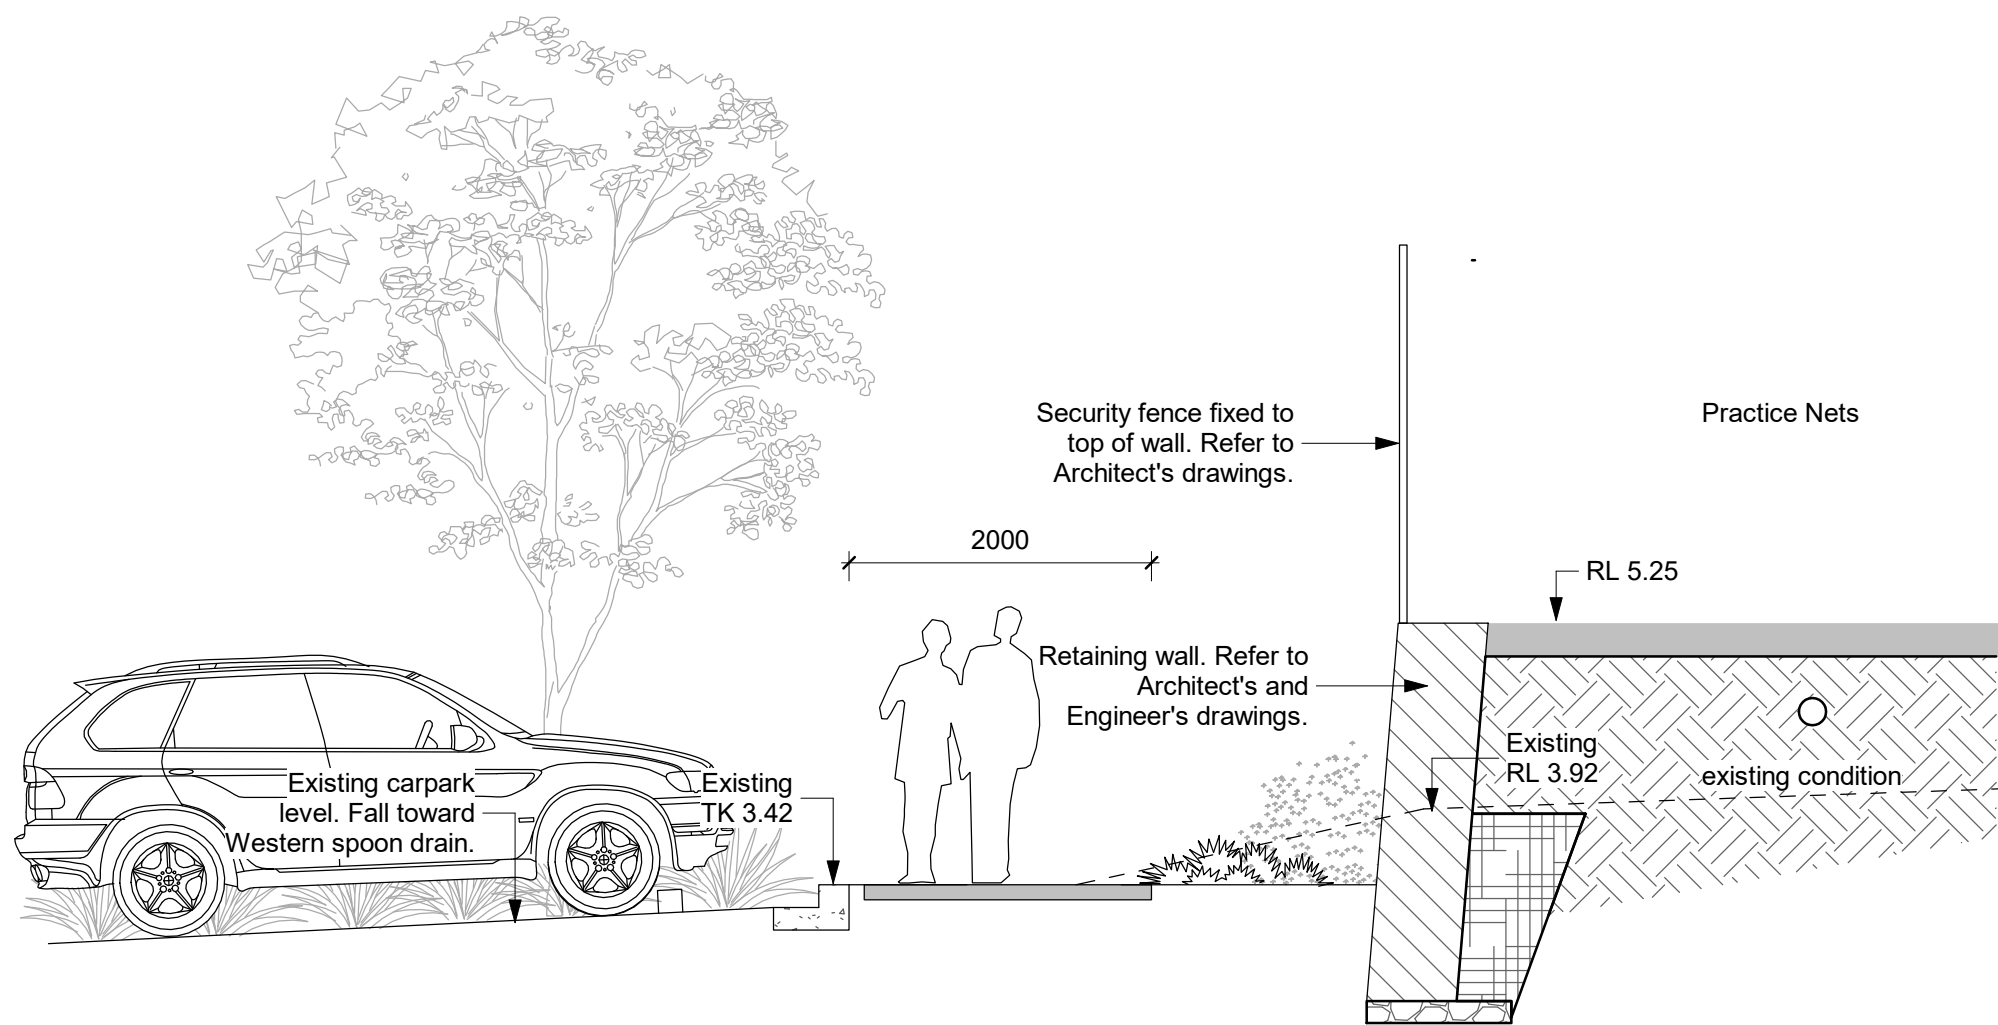


1 Practice Net & Western Interface

1 : 50

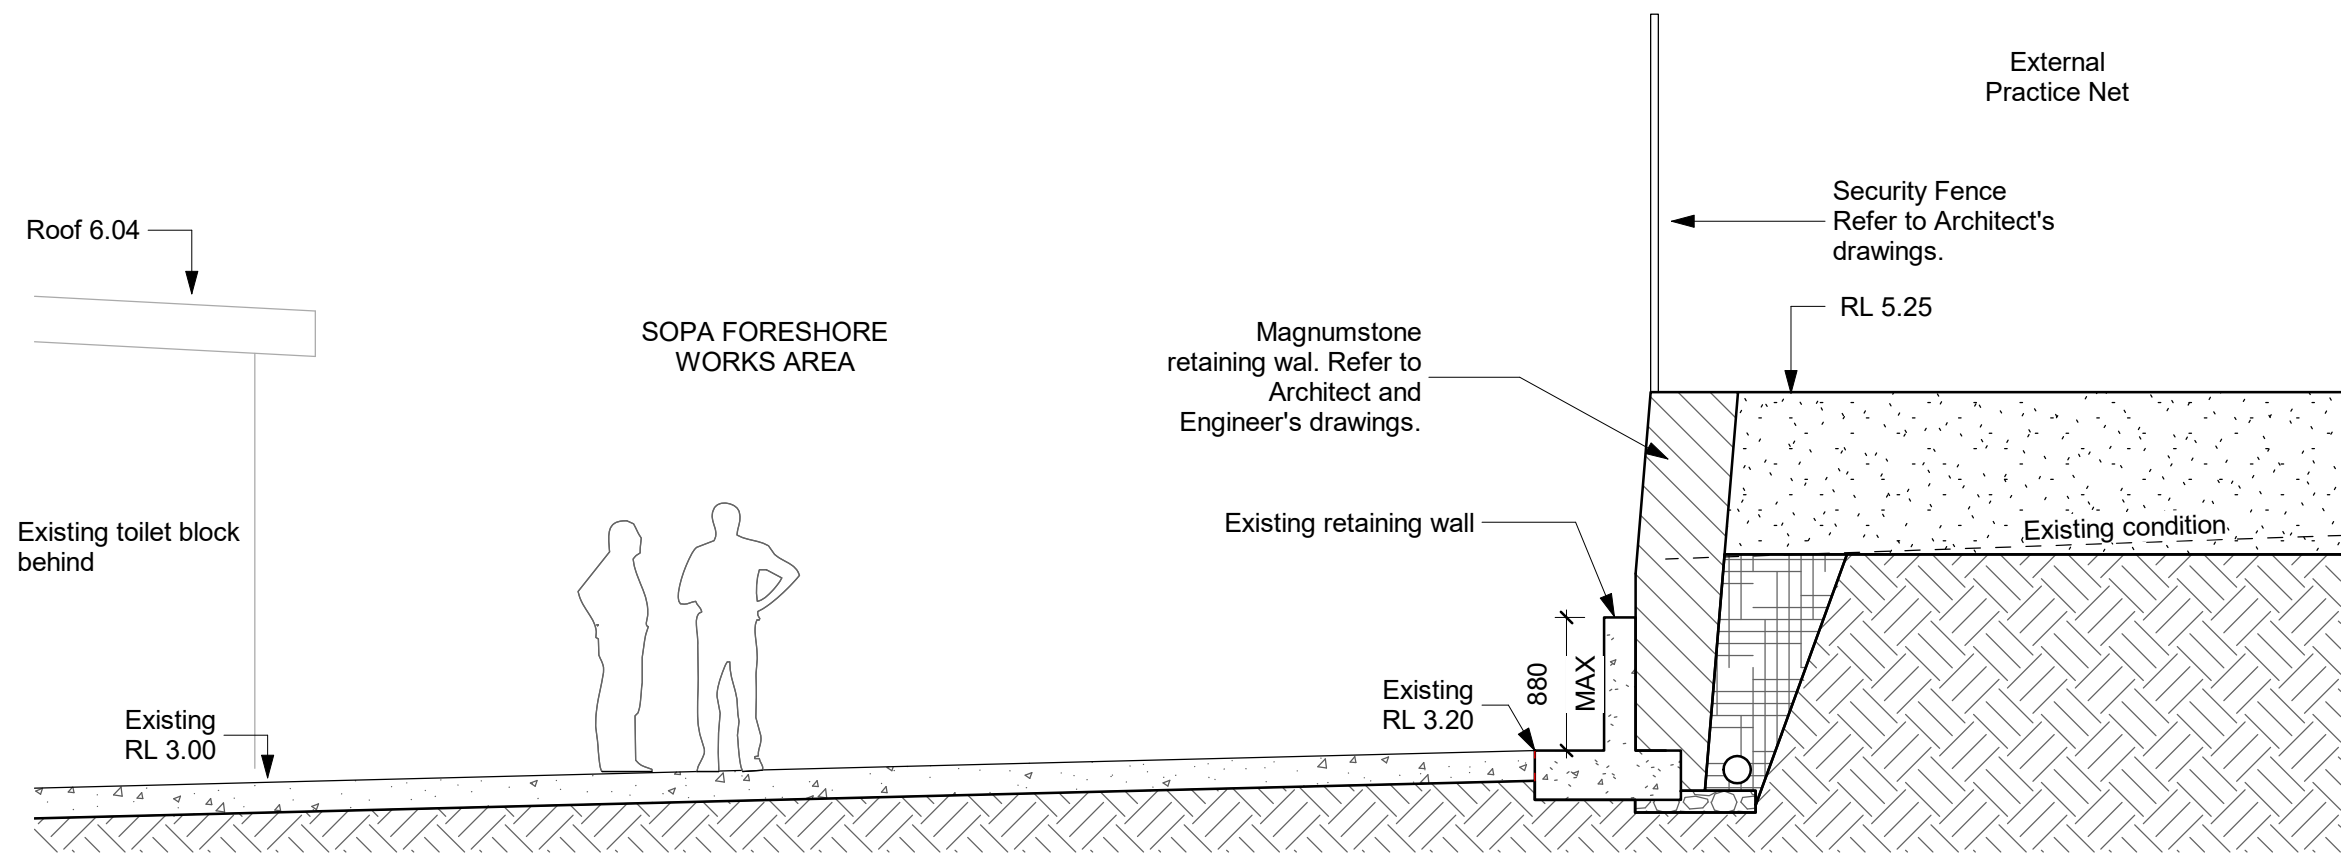

2 Practice Net & Northern Interface

1 : 50

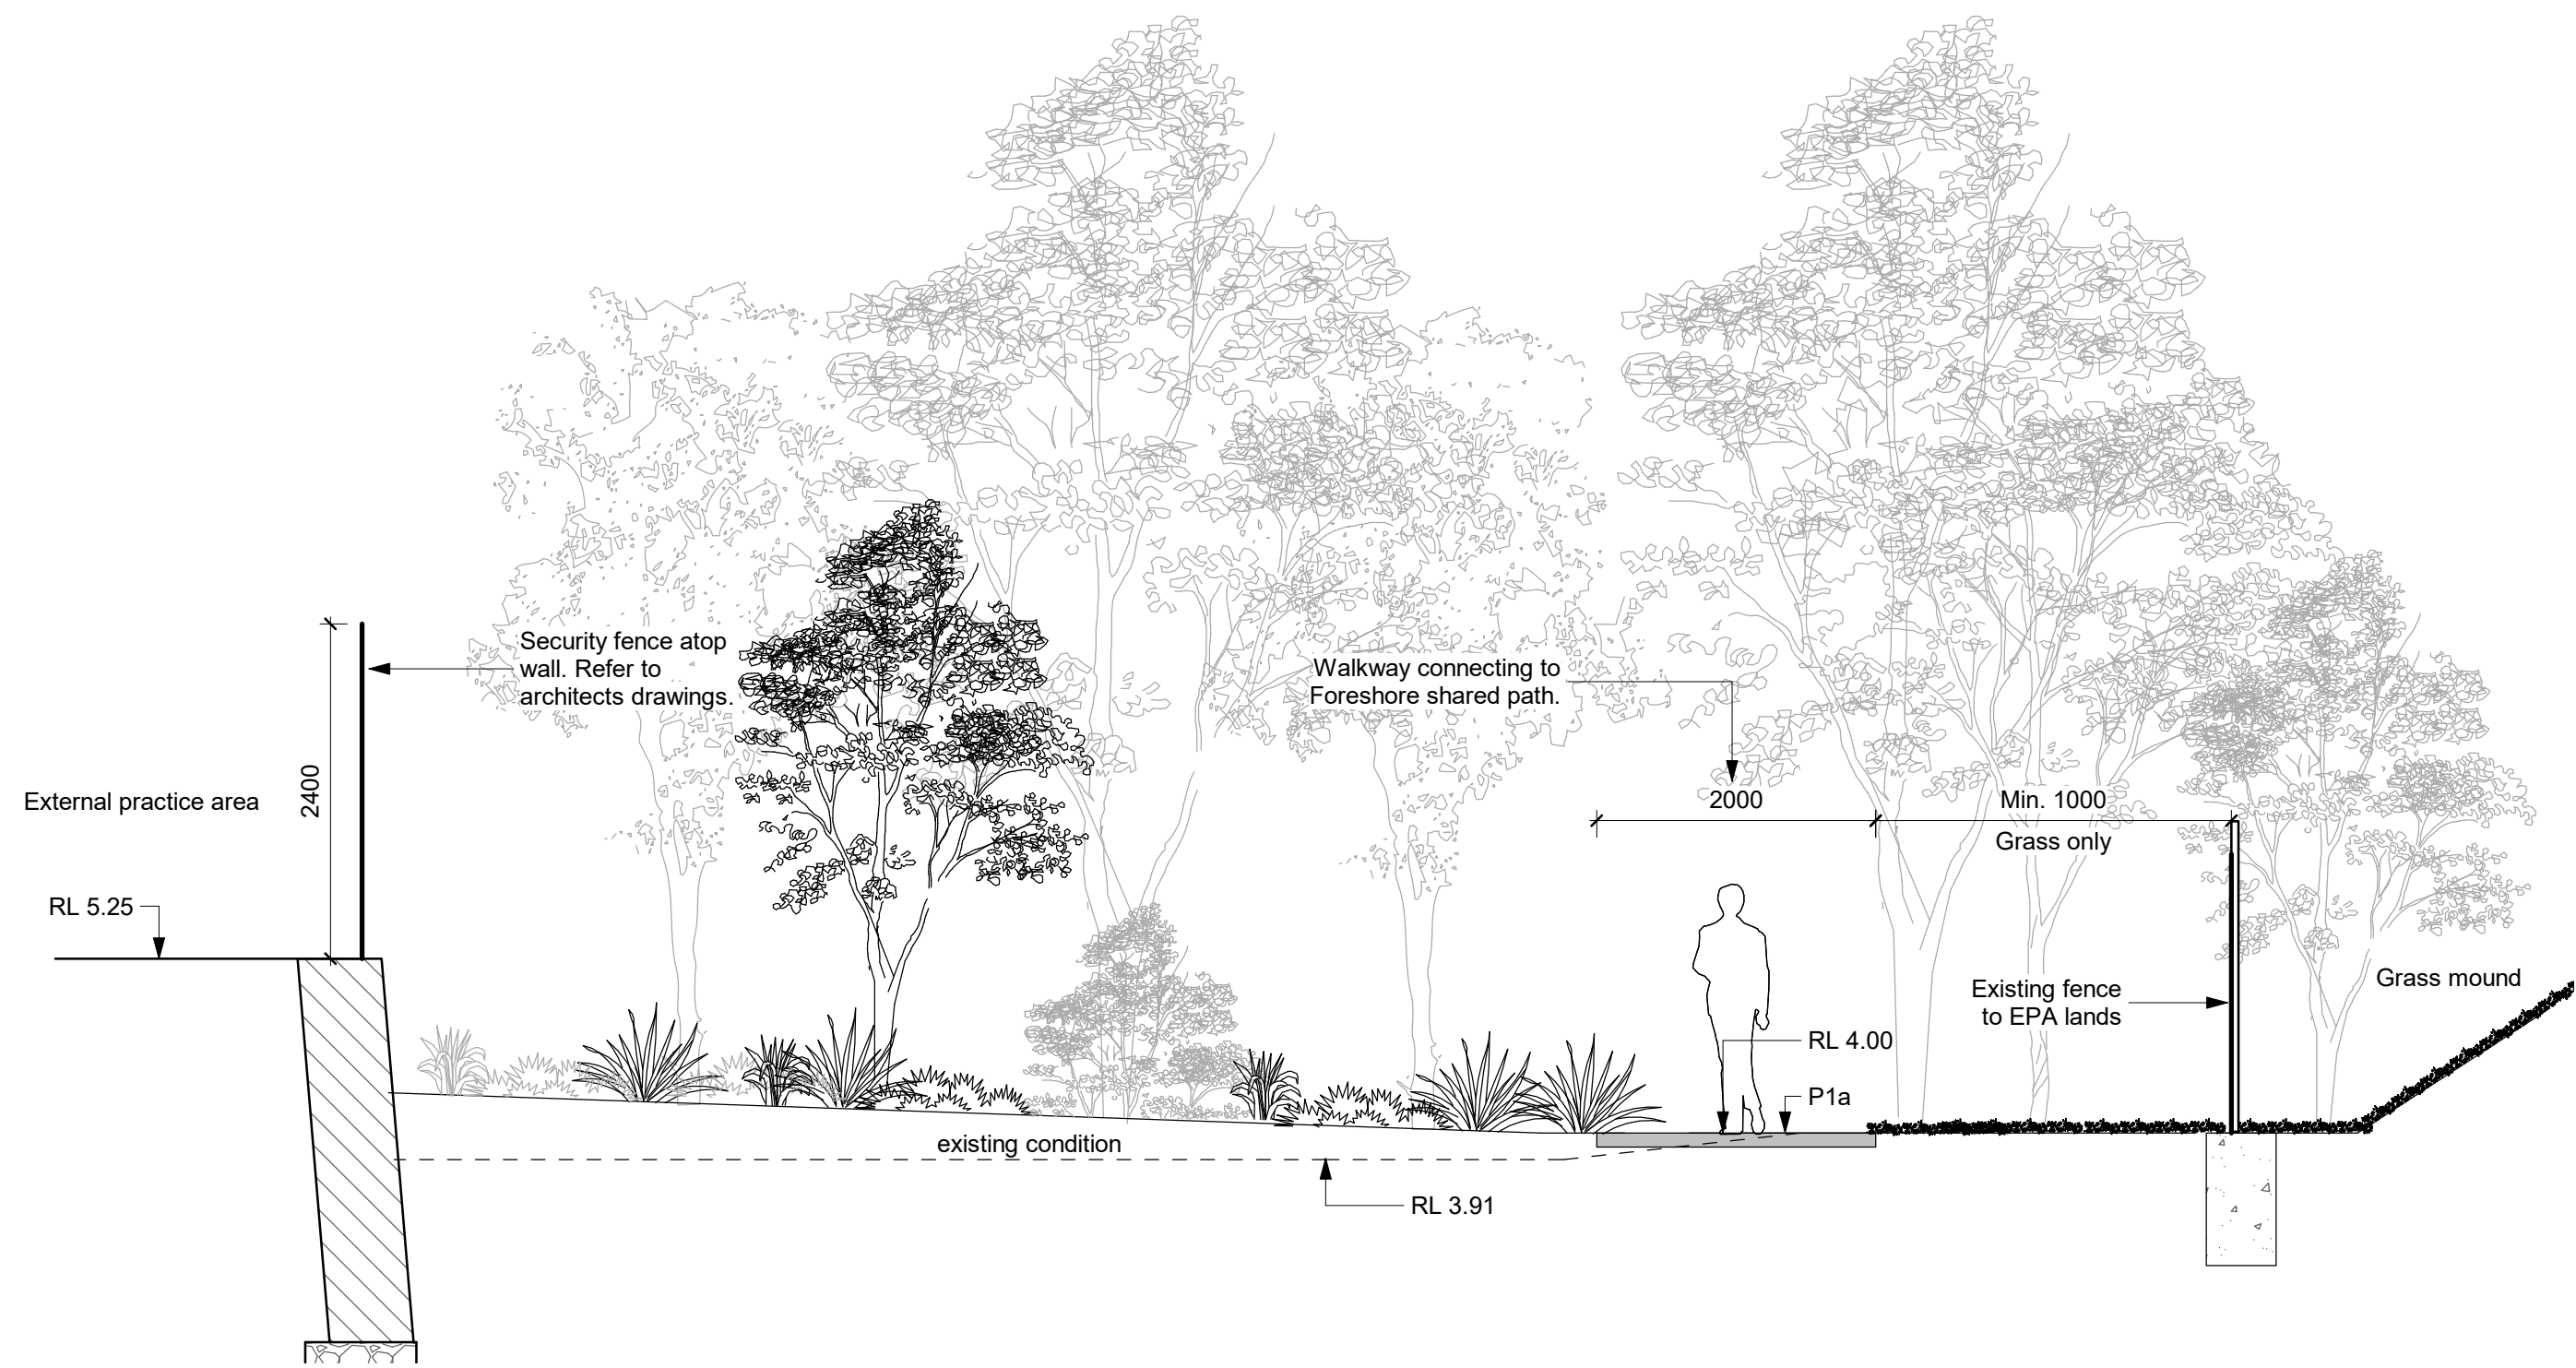

3 Practice Net & Eastern Interface

1 : 50

GENERAL NOTES

- THIS DRAWING IS COPYRIGHT AND IS THE PROPERTY OF TURF DESIGN STUDIO AND MUST NOT BE USED WITHOUT PERMISSION.
- THIS DRAWING IS AN UNCONTROLLED COPY UNLESS STAMPED WITH STATUS. THE CONTRACTOR MUST VERIFY ALL DIMENSIONS AND LEVELS ON SITE AS THIS IS NOT A SHOP DRAWING.
- THE CONTRACTOR MUST REFER ANY DISCREPANCIES TO THE SUPERINTENDENTS REPRESENTATIVE BEFORE PROCEEDING WITH THE WORK.
- THE CONTRACTOR MUST NOT SCALE FROM THESE DRAWINGS. USE NOMINATED DIMENSIONS AND LEVELS.
- THIS DRAWING MUST BE READ IN CONJUNCTION WITH THE TOTAL CONTRACT PACKAGE INCLUDING DRAWINGS AND SPECIFICATIONS OF ALL CONSULTANTS.
- IF THE CONTRACTOR INTENDS TO UNDERTAKE ANY EXCAVATION WORK, IT IS THE CONTRACTORS RESPONSIBILITY TO CONTACT 1100-TOTAL BEFORE YOU DO OR WWW.1100.COM.AU.
- SITE BOUNDARY AND PHASE 2 HATCHED AREA IS NOT THE LEASE BOUNDARY.

SURVEY INFORMATION
9. TURF DESIGN STUDIO DO NOT WARRANT THE ACCURACY OF SURVEY INFORMATION.

Rev	Date	Description	Drawn	Checked
6	06.04.22	CC4	CO	SJ
5	18.03.22	For CC4	CO	SJ
4	09.07.21	For CC3 Construction Certificate	CO	SJ
3	14.08.20	70% Tender	DB	JN
2	01.06.20	For Coordination	JN	SI
1	27.04.20	70% Tender	JN	SI

NOTE:
- REFER TO ARCHITECTS PACKAGE FOR ALL WALL, STAIR, RAMP AND FENCE INFORMATION.
- REFER TO ARCHITECTS AND ENGINEERS DRAWINGS FOR LEVELS INFORMATION.

REV. NOTE:
- SECTION REVERTED TO ORIGINAL DESIGN WITHOUT EASTERN BERM DESIGN.

Author

turf

Turf Design Studio - 35 Wellington St, Chippendale NSW 2008
Phone (+61 2) 8394 9990, Fax (+61 2) 9527 2307
Email: sydney@turfdesign.com

Client



Project
Cricket NSW COE

Drawing Title

Sections sheet 2

Drawing Status

CC4

Scale: 1 : 50 @A1

Project No.

1910

Drawing No.

L-702

Revision

6