

TRIAS

Contact

E:studio@trias.com.au

Nominated Architect


Casey Bryant NSW 9652 VIC 18129
Jennifer McMaster NSW 10693

Intellectual Property

Copyright TRIAS Pty Ltd. Unless otherwise agreed in writing: All rights to use this document are subject to payment in full of all TRIAS charges. This document may only be used for the express purpose and project for which it has been created and delivered. This document may not be otherwise used or copied. Any unauthorised use of this document is at the users sole risk and without limiting TRIAS rights the user releases and indemnifies TRIAS from and against all loss so arising.

Compliance

Comply with all relevant authorities, NCC and Australian Standards. Dimensions in mm. Do not scale from drawings - use figured dimensions only and notify architect if discrepancy exists.

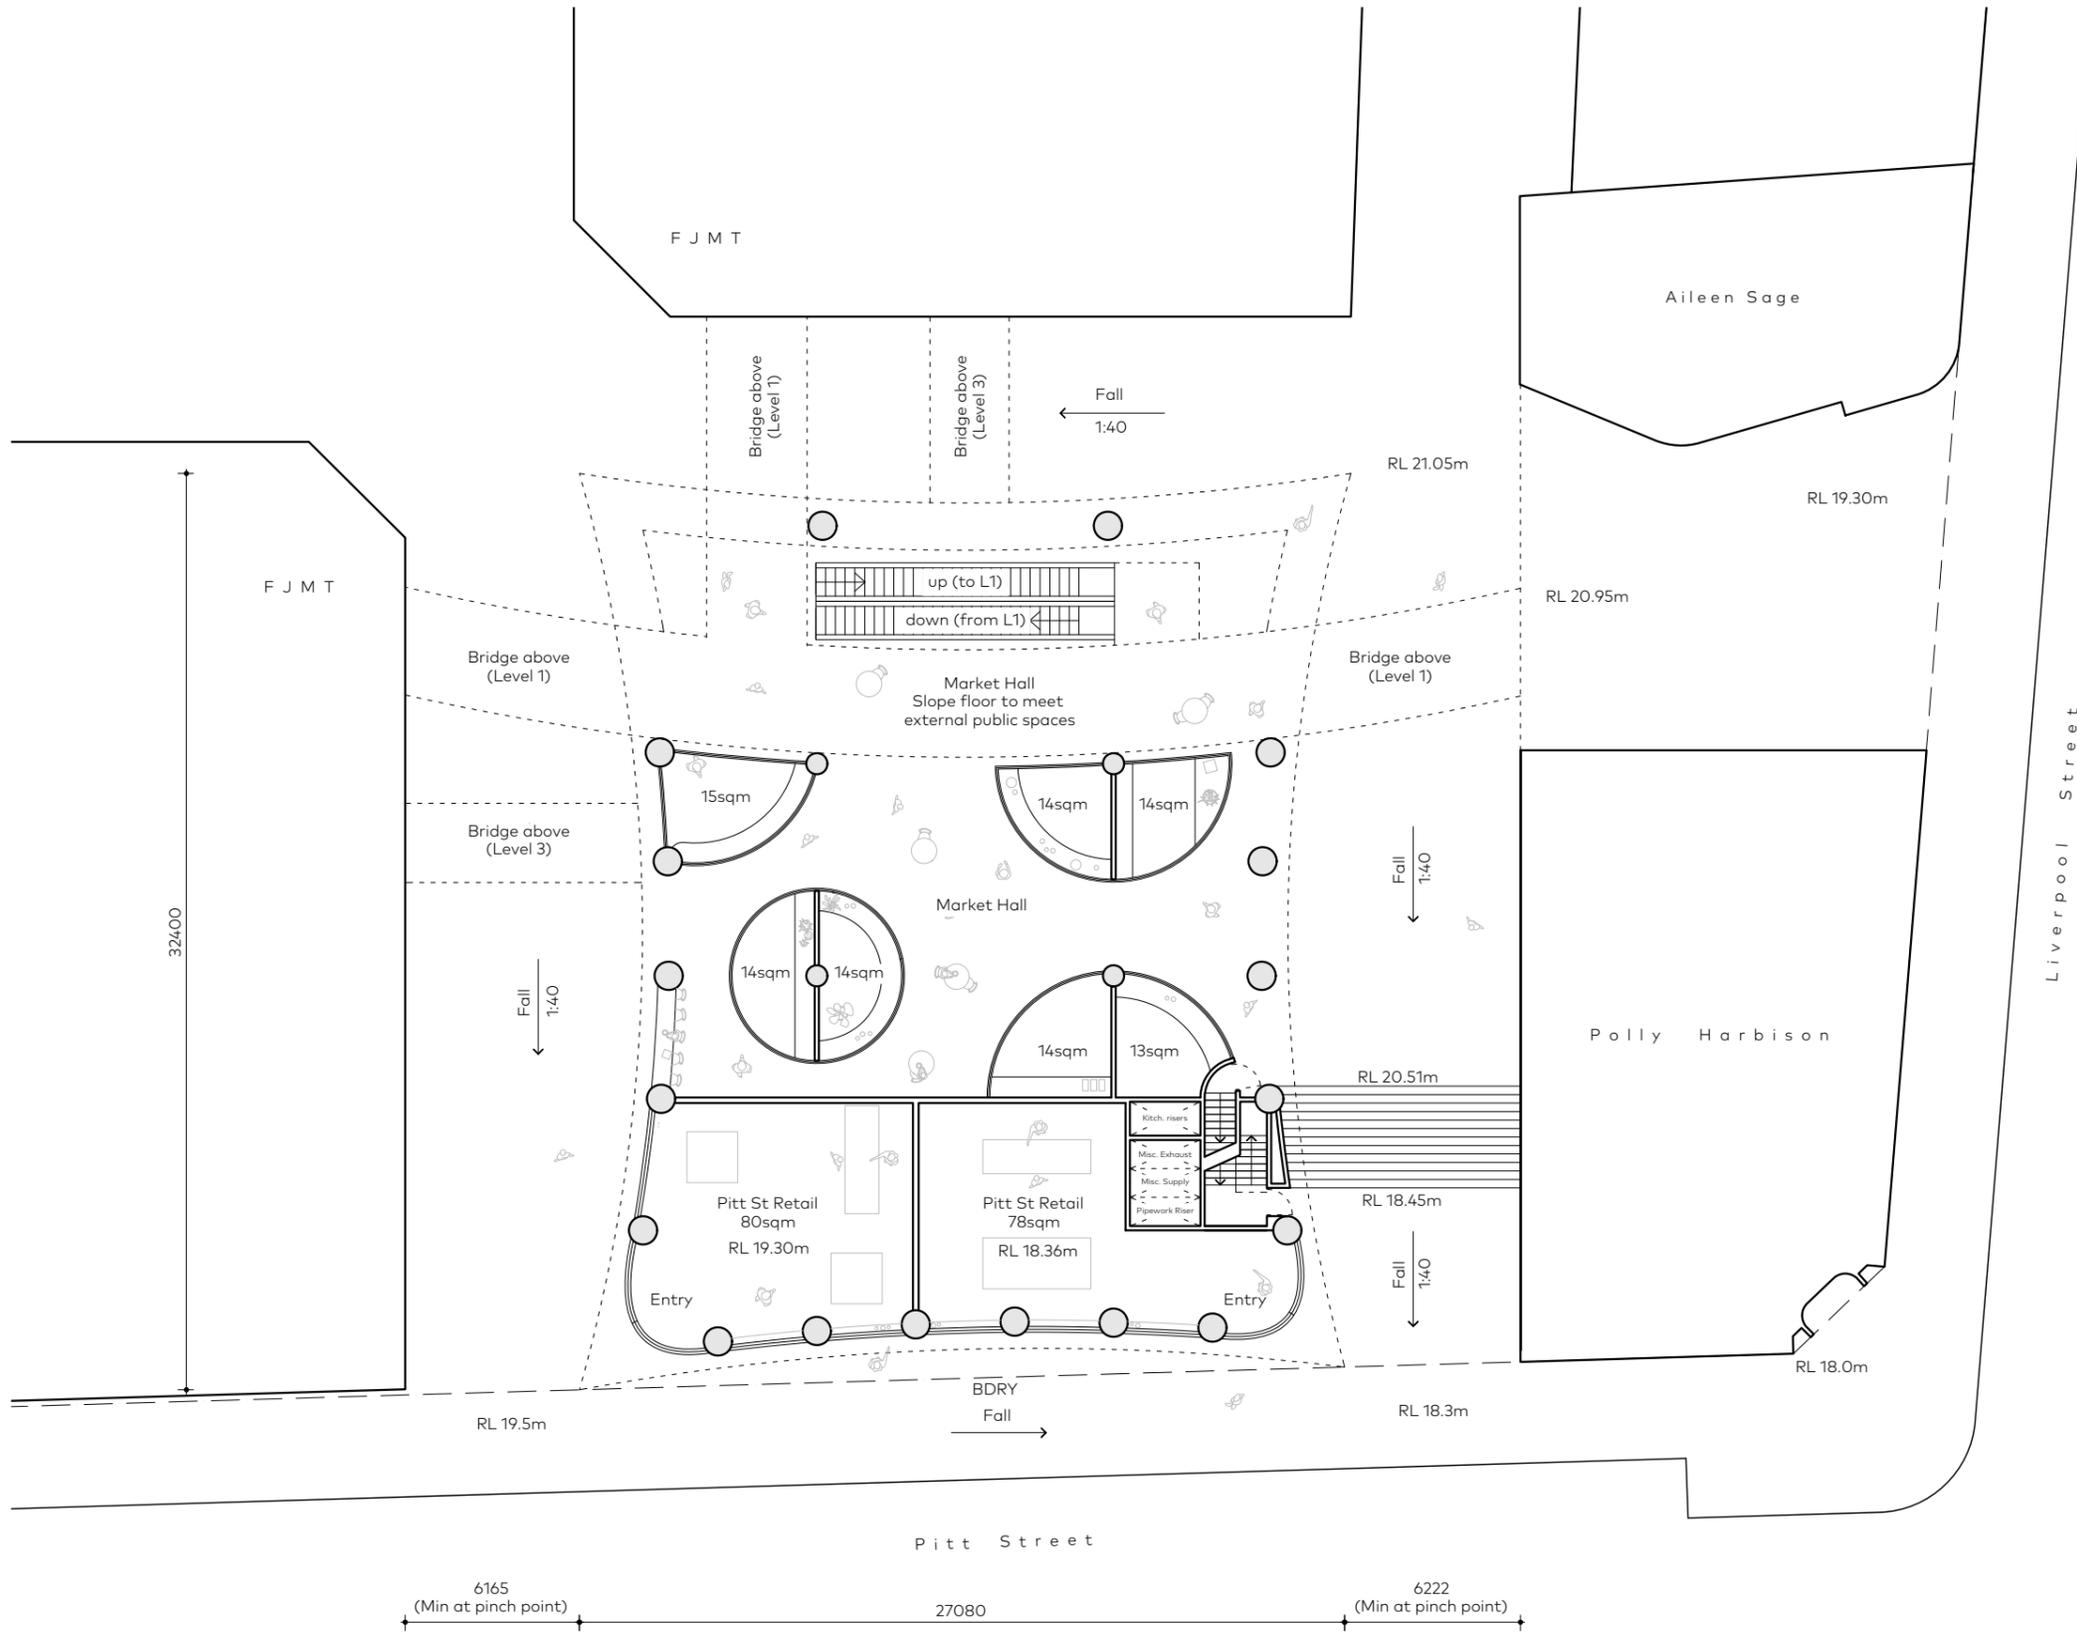

Date	Rev.	Description
08.11.19	A	Consultant Issue
18.11.19	B	Consultant Review
18.11.19	C	Consultant Review
18.11.19	D	Consultant Review
18.11.19	E	Consultant Review
20.11.19	F	Issue to fjmt
22.11.19	G	Issue to fjmt
04.12.19	H	Issue to fjmt
12.12.19	I	Issue to fjmt

Project

338 Pitt Street
Sydney CBD

Client

Hans
FJMT

Status

Development Application (DA)

Scale

1:250 @ A3

North



Drawing

Ground Floor Plan : Market Hall

Project No.

P1816

Sheet

DA-101

TRIAS

Contact

E:studio@trias.com.au

Nominated Architect


Casey Bryant NSW 9652 VIC 18129
Jennifer McMaster NSW 10693

Intellectual Property

Copyright TRIAS Pty Ltd. Unless otherwise agreed in writing: All rights to use this document are subject to payment in full of all TRIAS charges. This document may only be used for the express purpose and project for which it has been created and delivered. This document may not be otherwise used or copied. Any unauthorised use of this document is at the users sole risk and without limiting TRIAS rights the user releases and indemnifies TRIAS from and against all loss so arising.

Compliance

Comply with all relevant authorities, NCC and Australian Standards. Dimensions in mm. Do not scale from drawings - use figured dimensions only and notify architect if discrepancy exists.

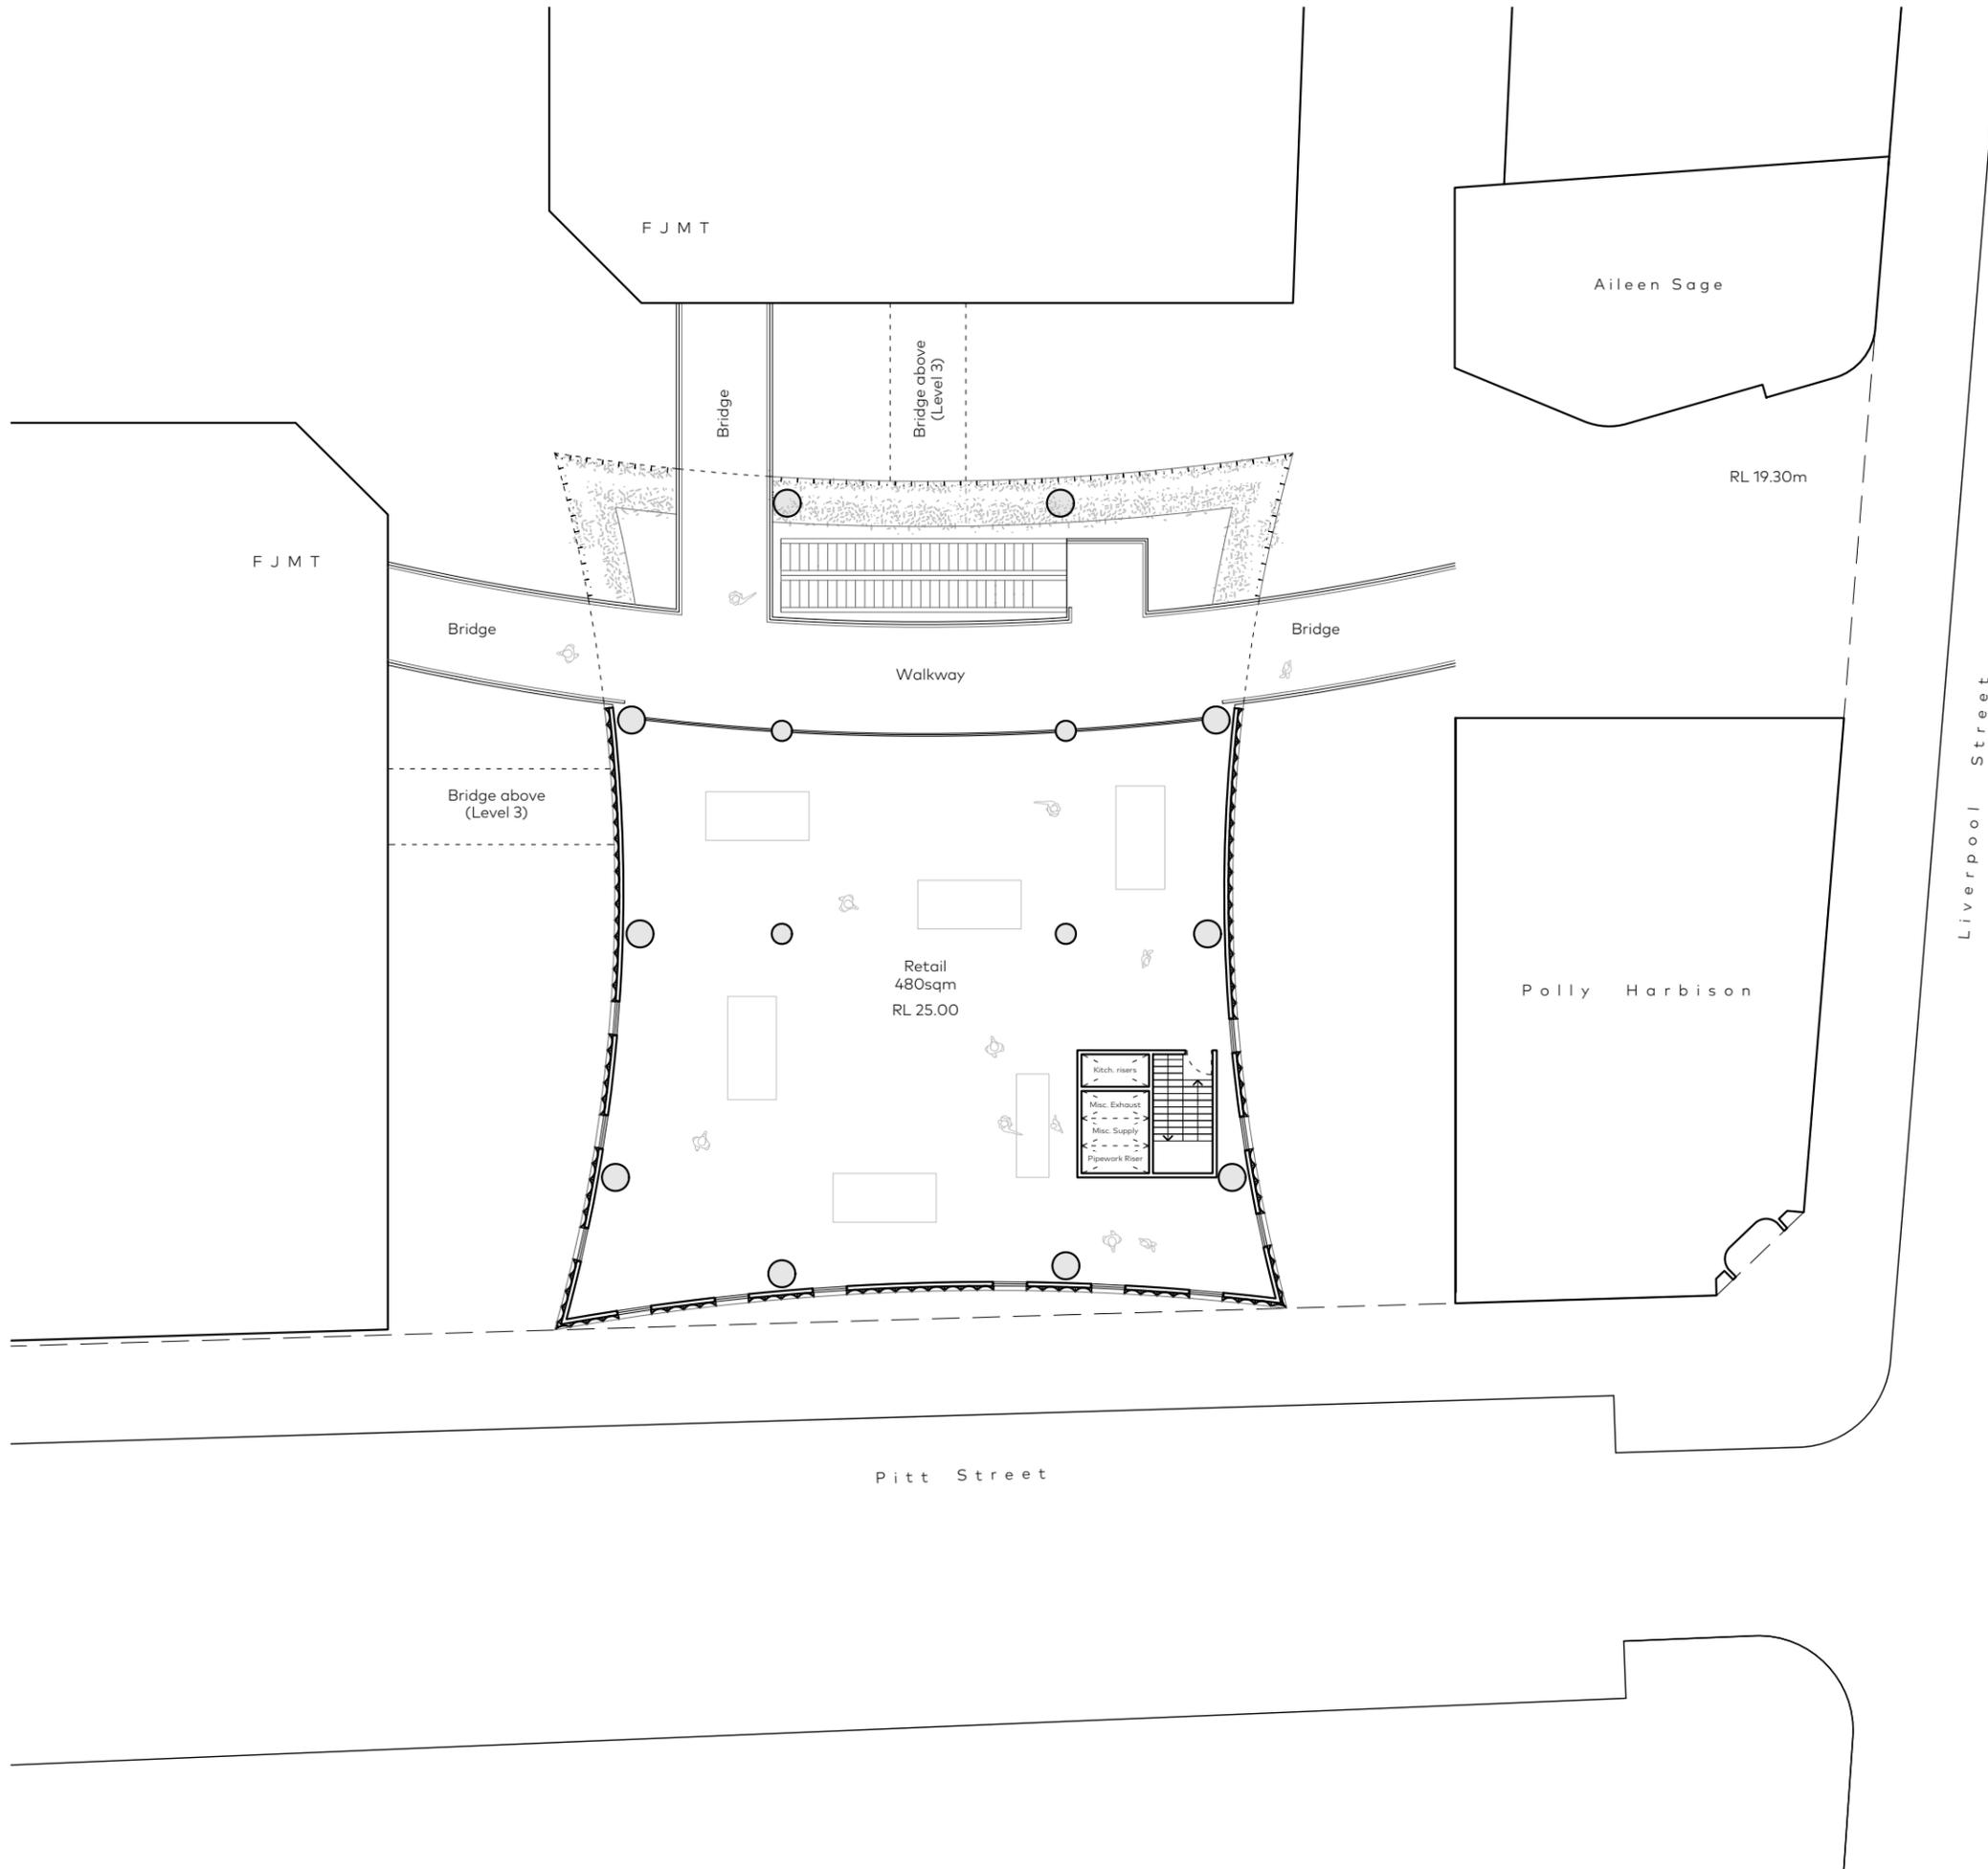

Date	Rev.	Description
08.11.19	A	Consultant Issue
18.11.19	B	Consultant Review
18.11.19	C	Consultant Review
18.11.19	D	Consultant Review
18.11.19	E	Consultant Review
20.11.19	F	Issue to fjmt
22.11.19	G	Issue to fjmt
04.12.19	H	Issue to fjmt
12.12.19	I	Issue to fjmt

Project

338 Pitt Street
Sydney CBD

Client

Hans
FJMT

Status

Development Application (DA)

Scale

1:250 @ A3

North



Drawing

First Floor Plan : Retail

Project No.

P1816

Sheet

DA-102

TRIAS

Contact

E:studio@trias.com.au

Nominated Architect


Casey Bryant NSW 9652 VIC 18129
Jennifer McMaster NSW 10693

Intellectual Property

Copyright TRIAS Pty Ltd. Unless otherwise agreed in writing: All rights to use this document are subject to payment in full of all TRIAS charges. This document may only be used for the express purpose and project for which it has been created and delivered. This document may not be otherwise used or copied. Any unauthorised use of this document is at the users sole risk and without limiting TRIAS rights the user releases and indemnifies TRIAS from and against all loss so arising.

Compliance

Comply with all relevant authorities, NCC and Australian Standards. Dimensions in mm. Do not scale from drawings - use figured dimensions only and notify architect if discrepancy exists.

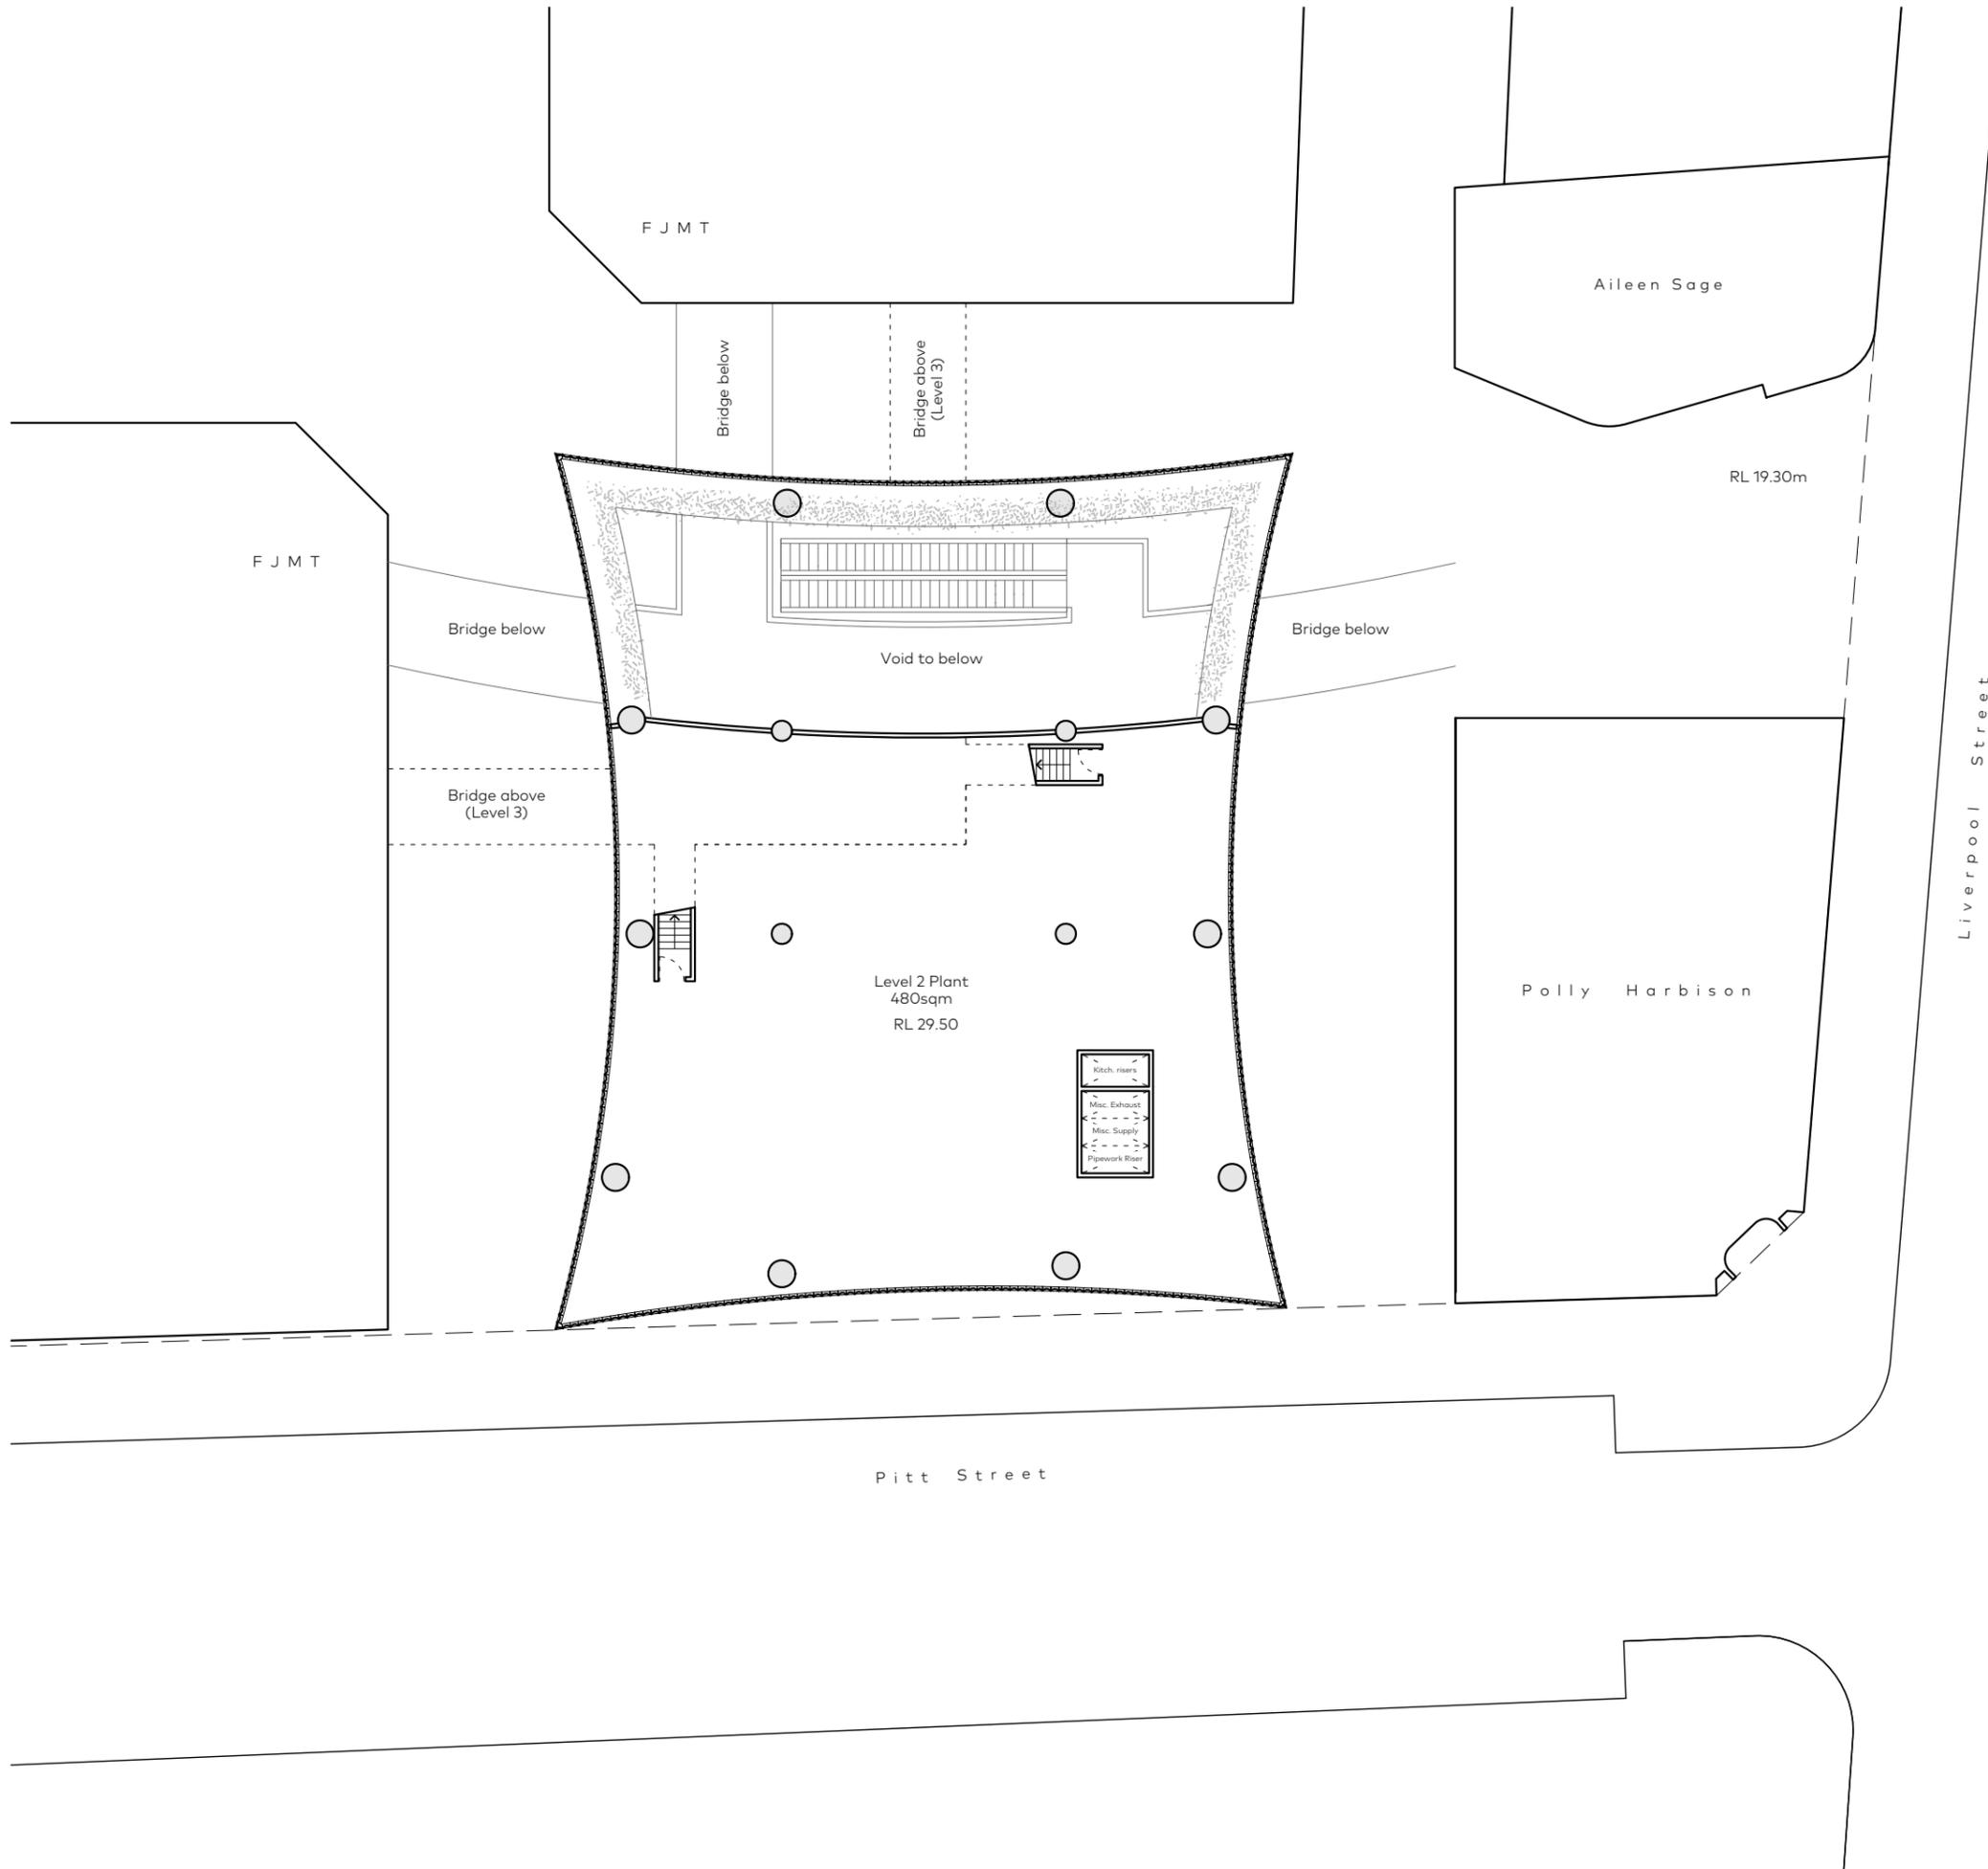

Date	Rev.	Description
08.11.19	A	Consultant Issue
18.11.19	B	Consultant Review
18.11.19	C	Consultant Review
18.11.19	D	Consultant Review
18.11.19	E	Consultant Review
20.11.19	F	Issue to fjmt
22.11.19	G	Issue to fjmt
27.11.19	H	Issue to fjmt
04.12.19	I	Issue to fjmt
12.12.19	J	Issue to fjmt

Project

338 Pitt Street
Sydney CBD

Client

Hans
FJMT

Status

Development Application (DA)

Scale

1:250 @ A3

North



Drawing

Second Floor Plan : Plant

Project No.

P1816

Sheet

DA-103

TRIAS

Contact

E:studio@trias.com.au

Nominated Architect


Casey Bryant NSW 9652 VIC 18129
Jennifer McMaster NSW 10693

Intellectual Property

Copyright TRIAS Pty Ltd. Unless otherwise agreed in writing: All rights to use this document are subject to payment in full of all TRIAS charges. This document may only be used for the express purpose and project for which it has been created and delivered. This document may not be otherwise used or copied. Any unauthorised use of this document is at the users sole risk and without limiting TRIAS rights the user releases and indemnifies TRIAS from and against all loss so arising.

Compliance

Comply with all relevant authorities, NCC and Australian Standards. Dimensions in mm. Do not scale from drawings - use figured dimensions only and notify architect if discrepancy exists.

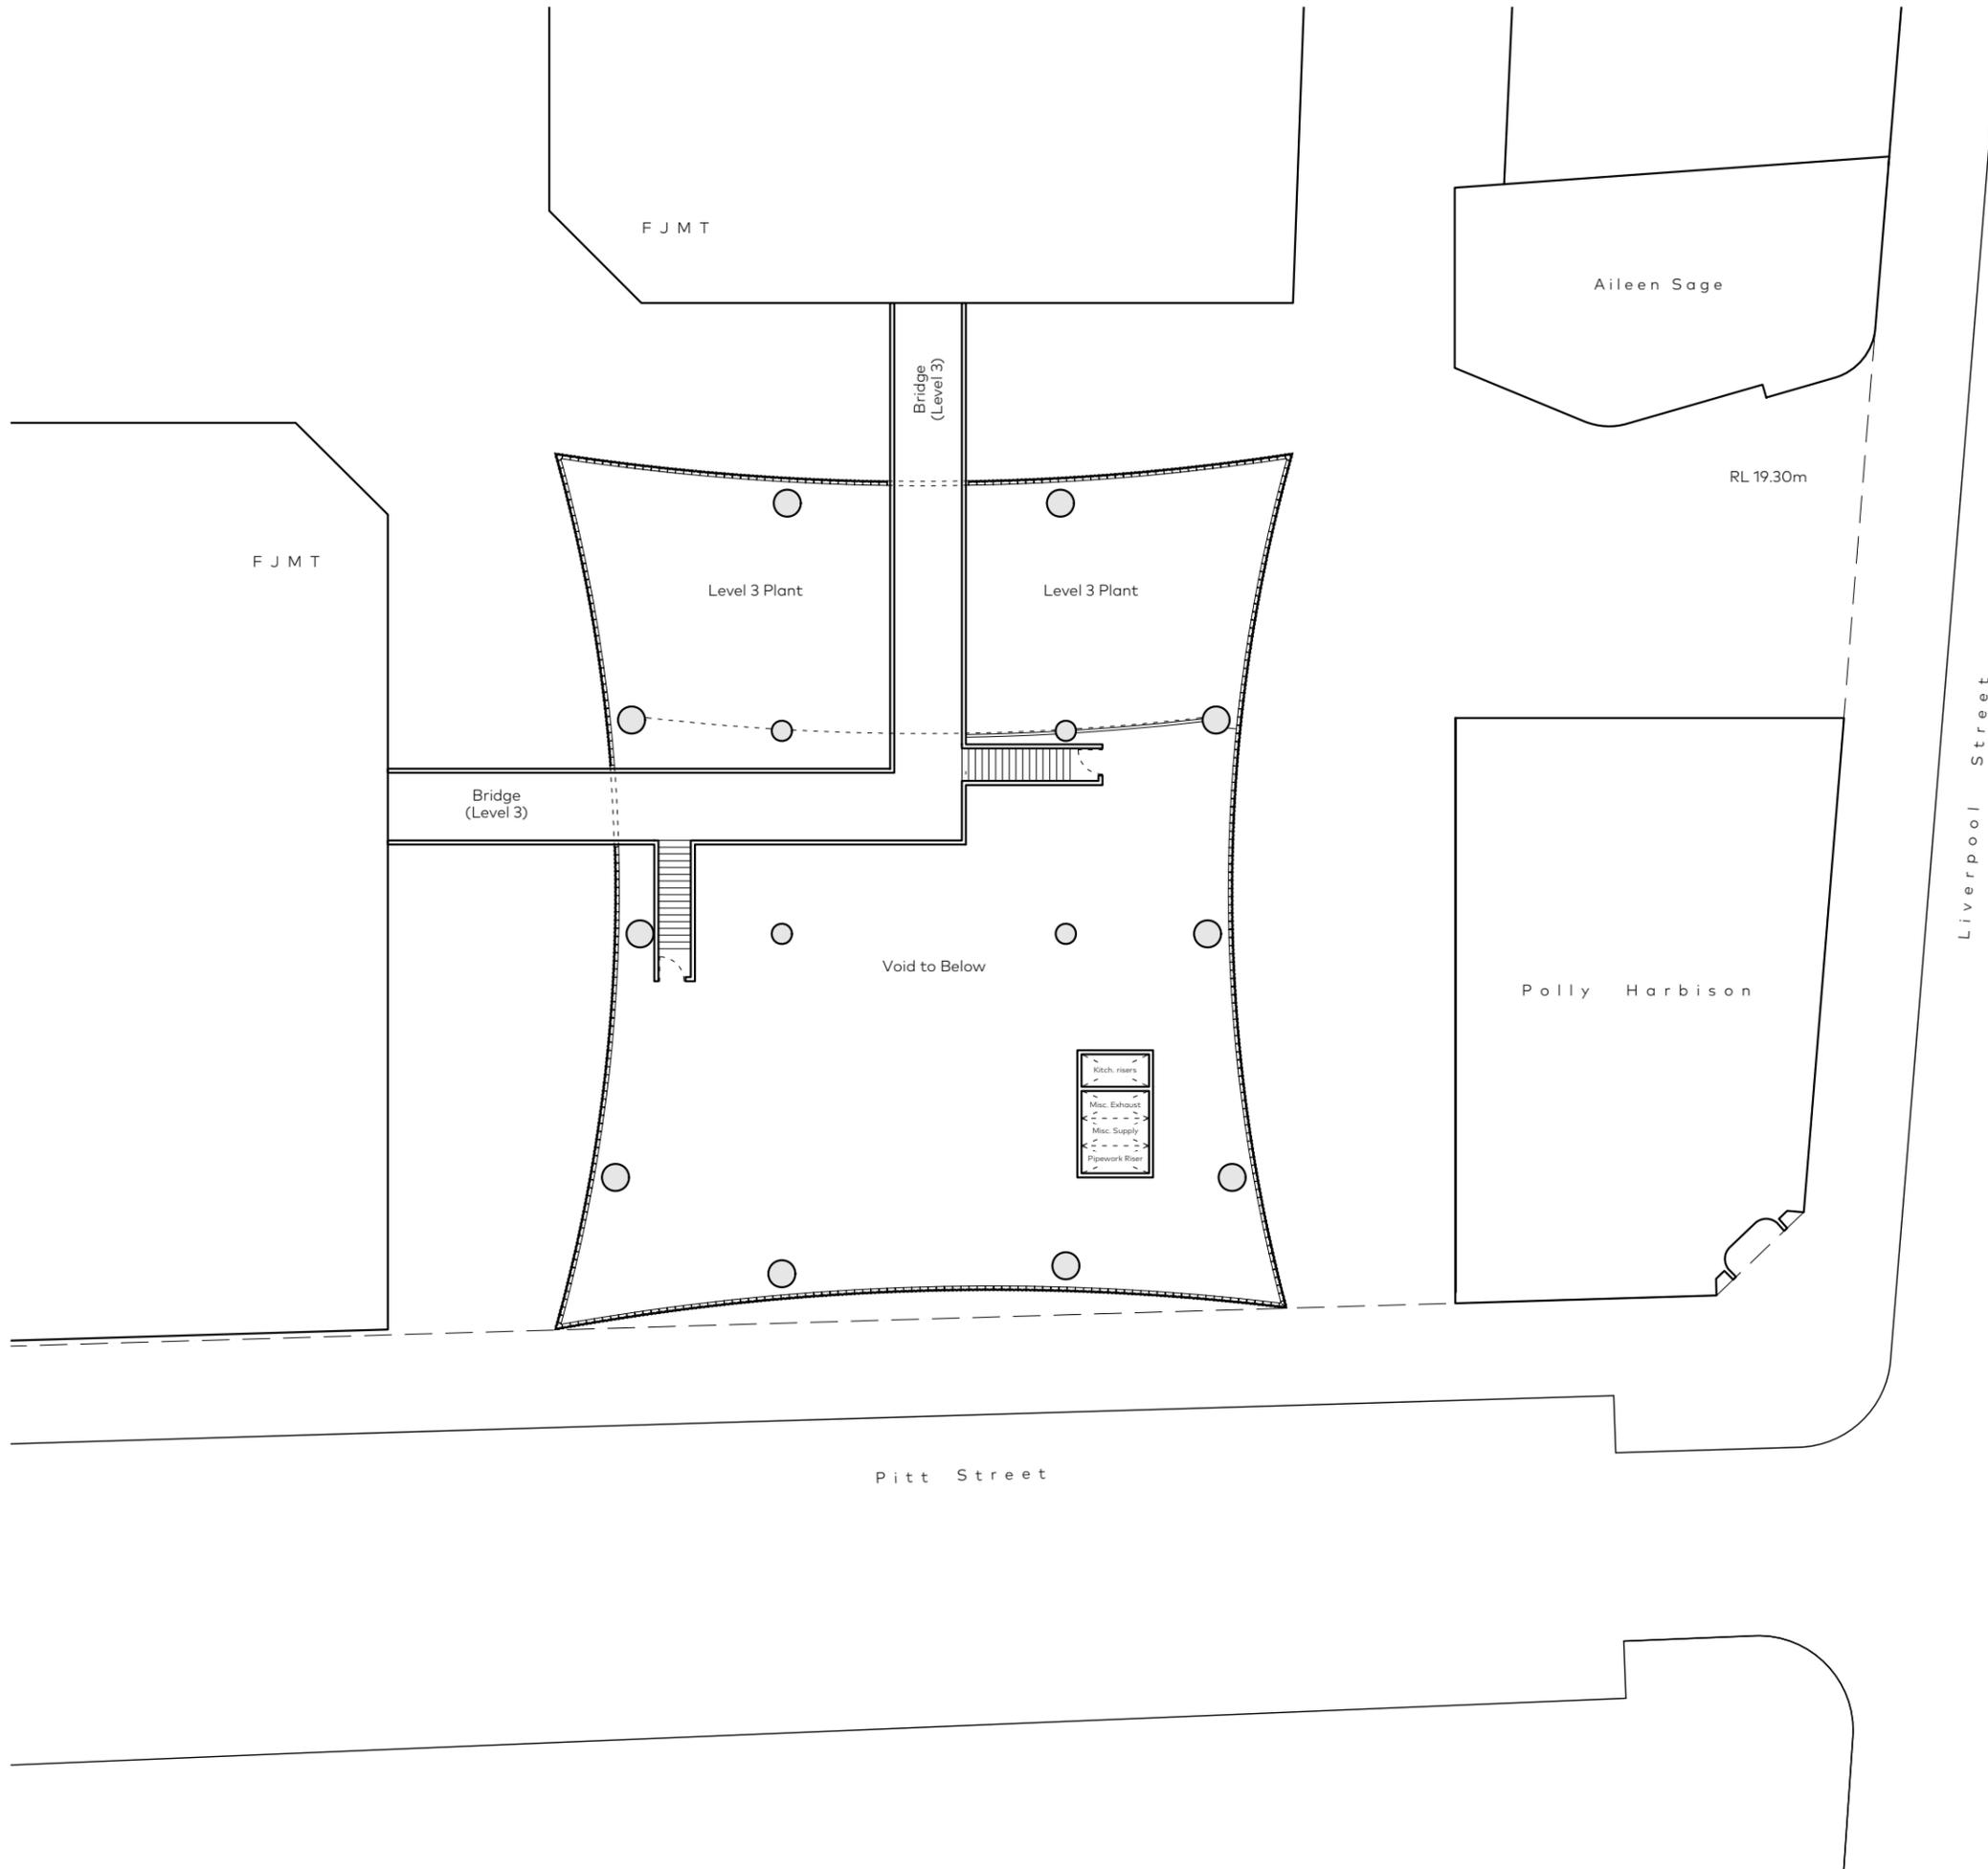

Date	Rev.	Description
08.11.19	A	Consultant Issue
18.11.19	B	Consultant Review
18.11.19	C	Consultant Review
18.11.19	D	Consultant Review
18.11.19	E	Consultant Review
20.11.19	F	Issue to fjmt
22.11.19	G	Issue to fjmt
27.11.19	H	Issue to fjmt
04.12.19	I	Issue to fjmt
12.12.19	J	Issue to fjmt

Project

338 Pitt Street
Sydney CBD

Client

Hans
FJMT

Status

Development Application (DA)

Scale

1:250 @ A3

North



Drawing

Third Floor Plan : Plant

Project No.

P1816

Sheet

DA-104

TRIAS

Contact

E:studio@trias.com.au

Nominated Architect


Casey Bryant NSW 9652 VIC 18129
Jennifer McMaster NSW 10693

Intellectual Property

Copyright TRIAS Pty Ltd. Unless otherwise agreed in writing: All rights to use this document are subject to payment in full of all TRIAS charges. This document may only be used for the express purpose and project for which it has been created and delivered. This document may not be otherwise used or copied. Any unauthorised use of this document is at the users sole risk and without limiting TRIAS rights the user releases and indemnifies TRIAS from and against all loss so arising.

Compliance

Comply with all relevant authorities, NCC and Australian Standards. Dimensions in mm. Do not scale from drawings - use figured dimensions only and notify architect if discrepancy exists.

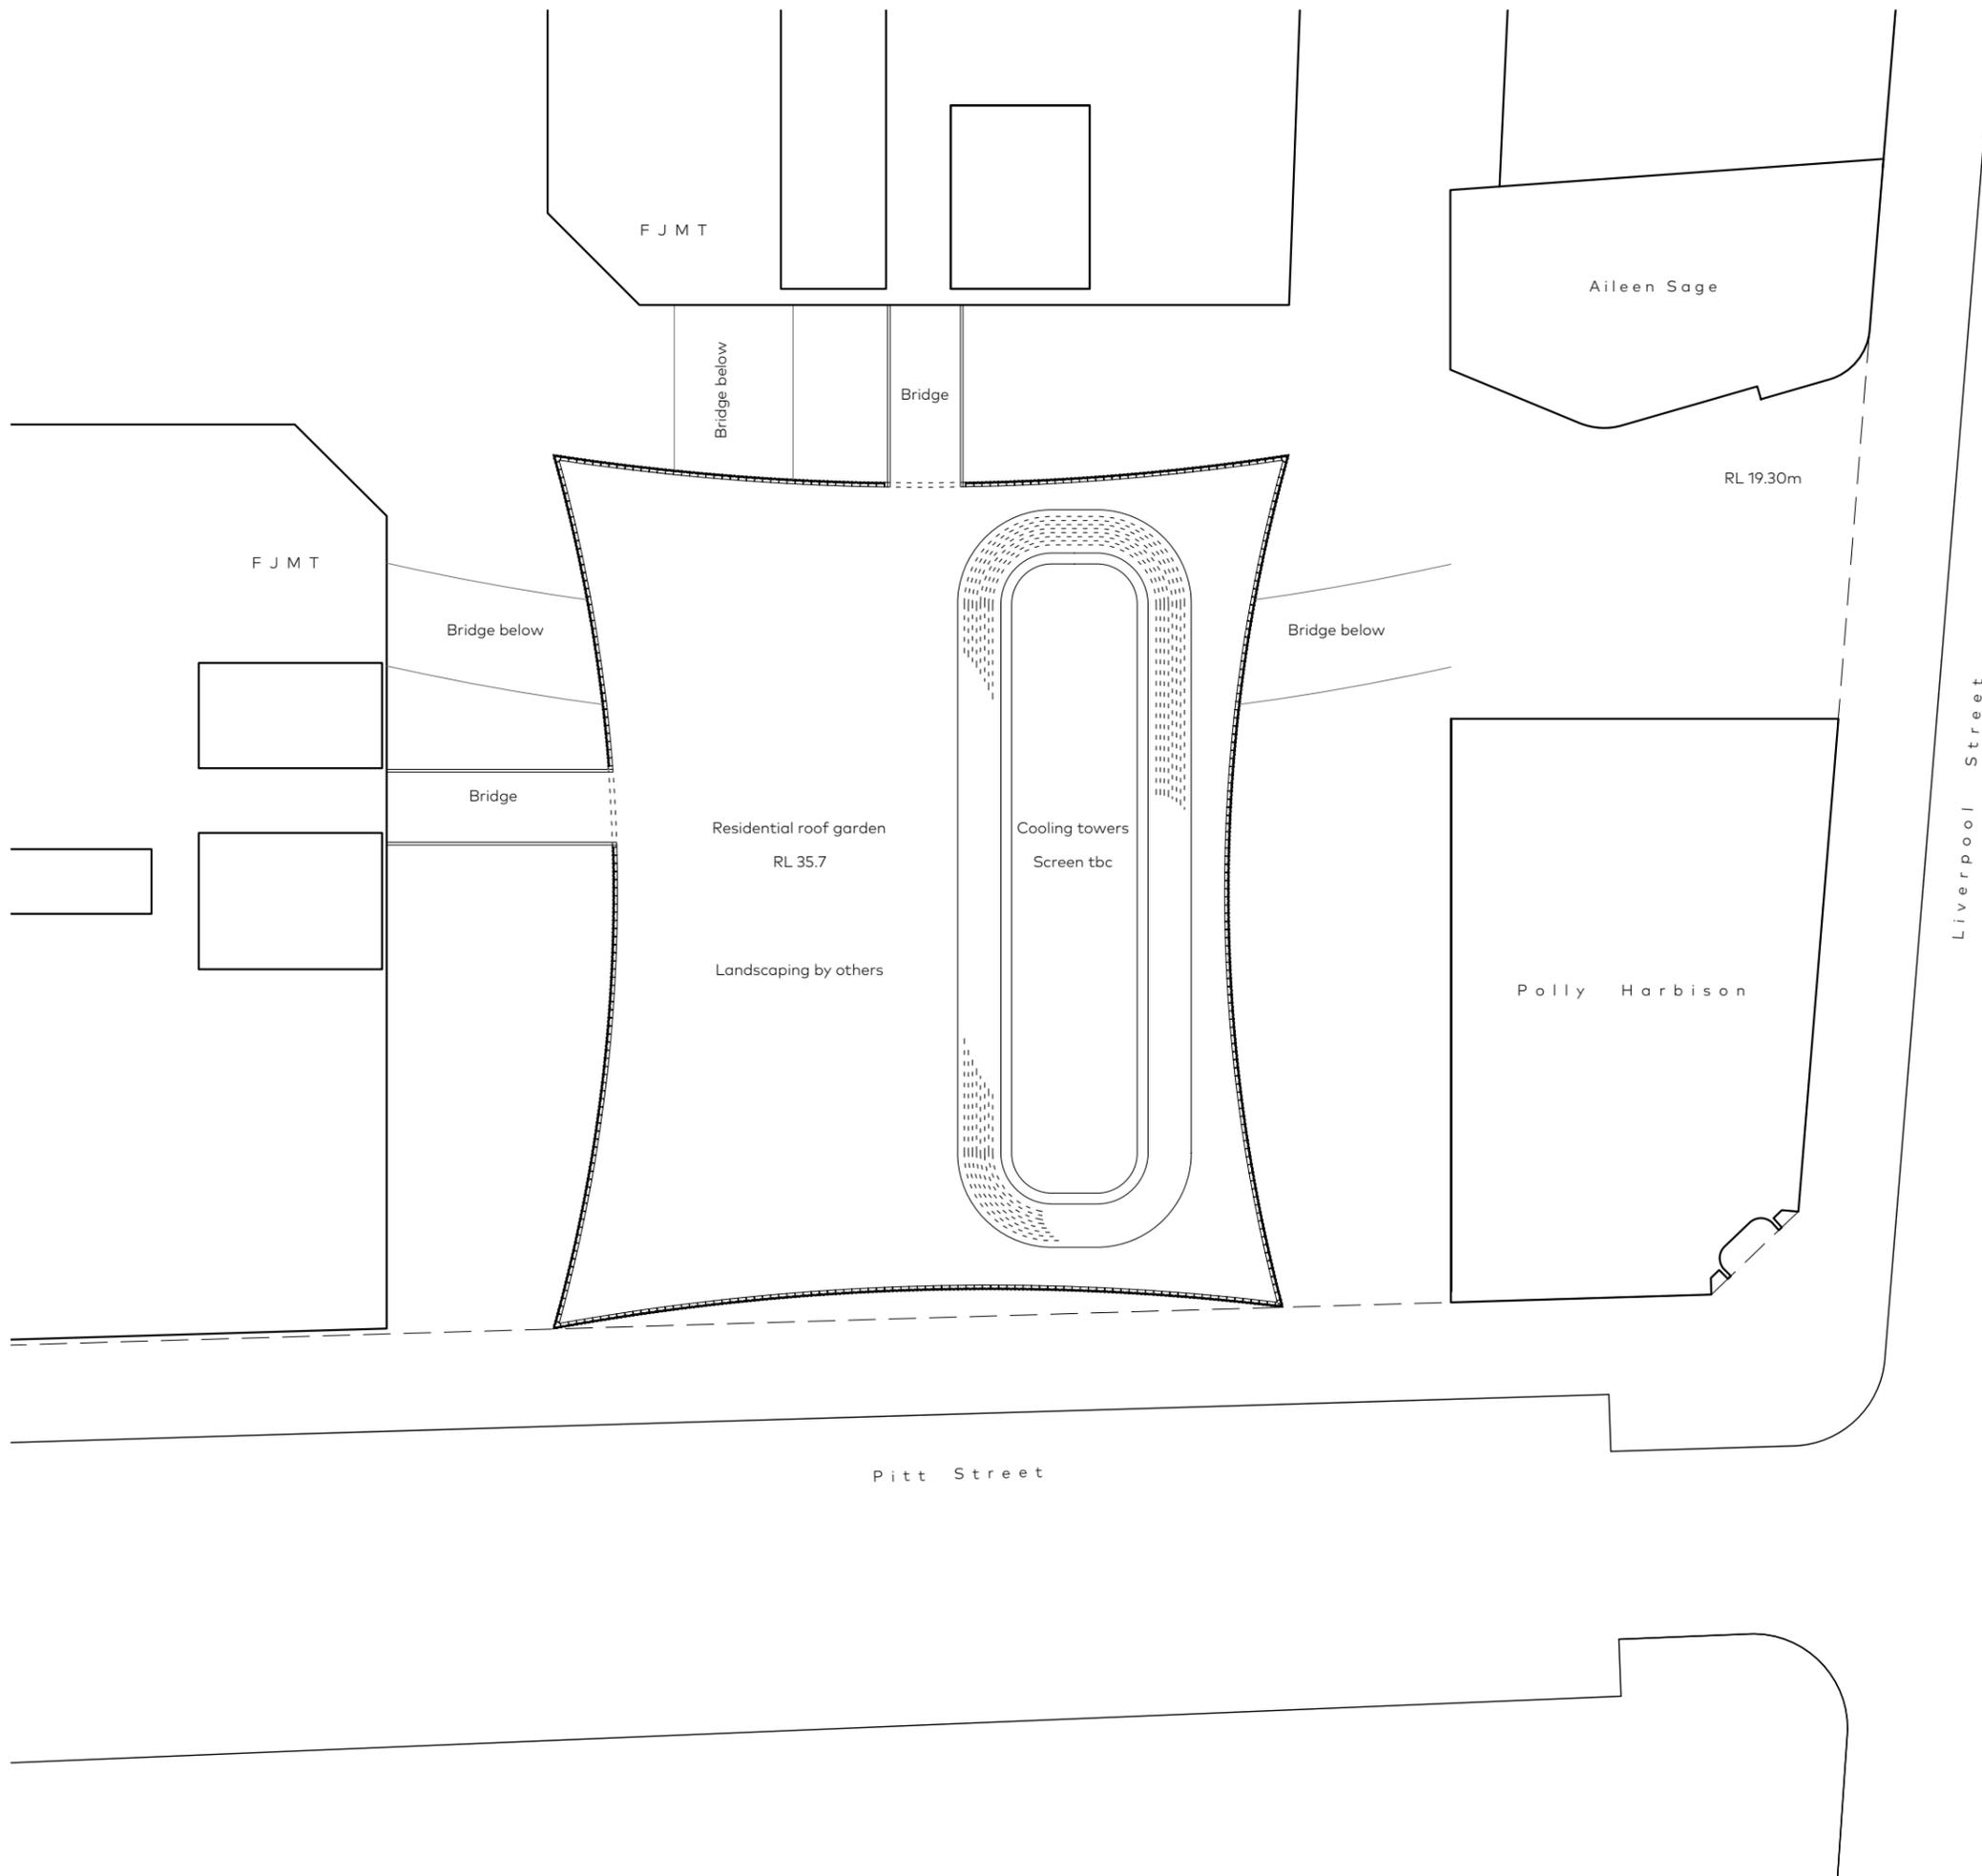

Date	Rev.	Description
08.11.19	A	Consultant Issue
18.11.19	B	Consultant Review
18.11.19	C	Consultant Review
18.11.19	D	Consultant Review
18.11.19	E	Consultant Review
20.11.19	F	Issue to fjmt
22.11.19	G	Issue to fjmt
04.12.19	H	Issue to fjmt
12.12.19	I	Issue to fjmt

Project

338 Pitt Street
Sydney CBD

Client

Hans
FJMT

Status

Development Application (DA)

Scale

1:250 @ A3

North



Drawing

Roof Plan : Residential Roof Garden

Project No.

P1816

Sheet

DA-105