


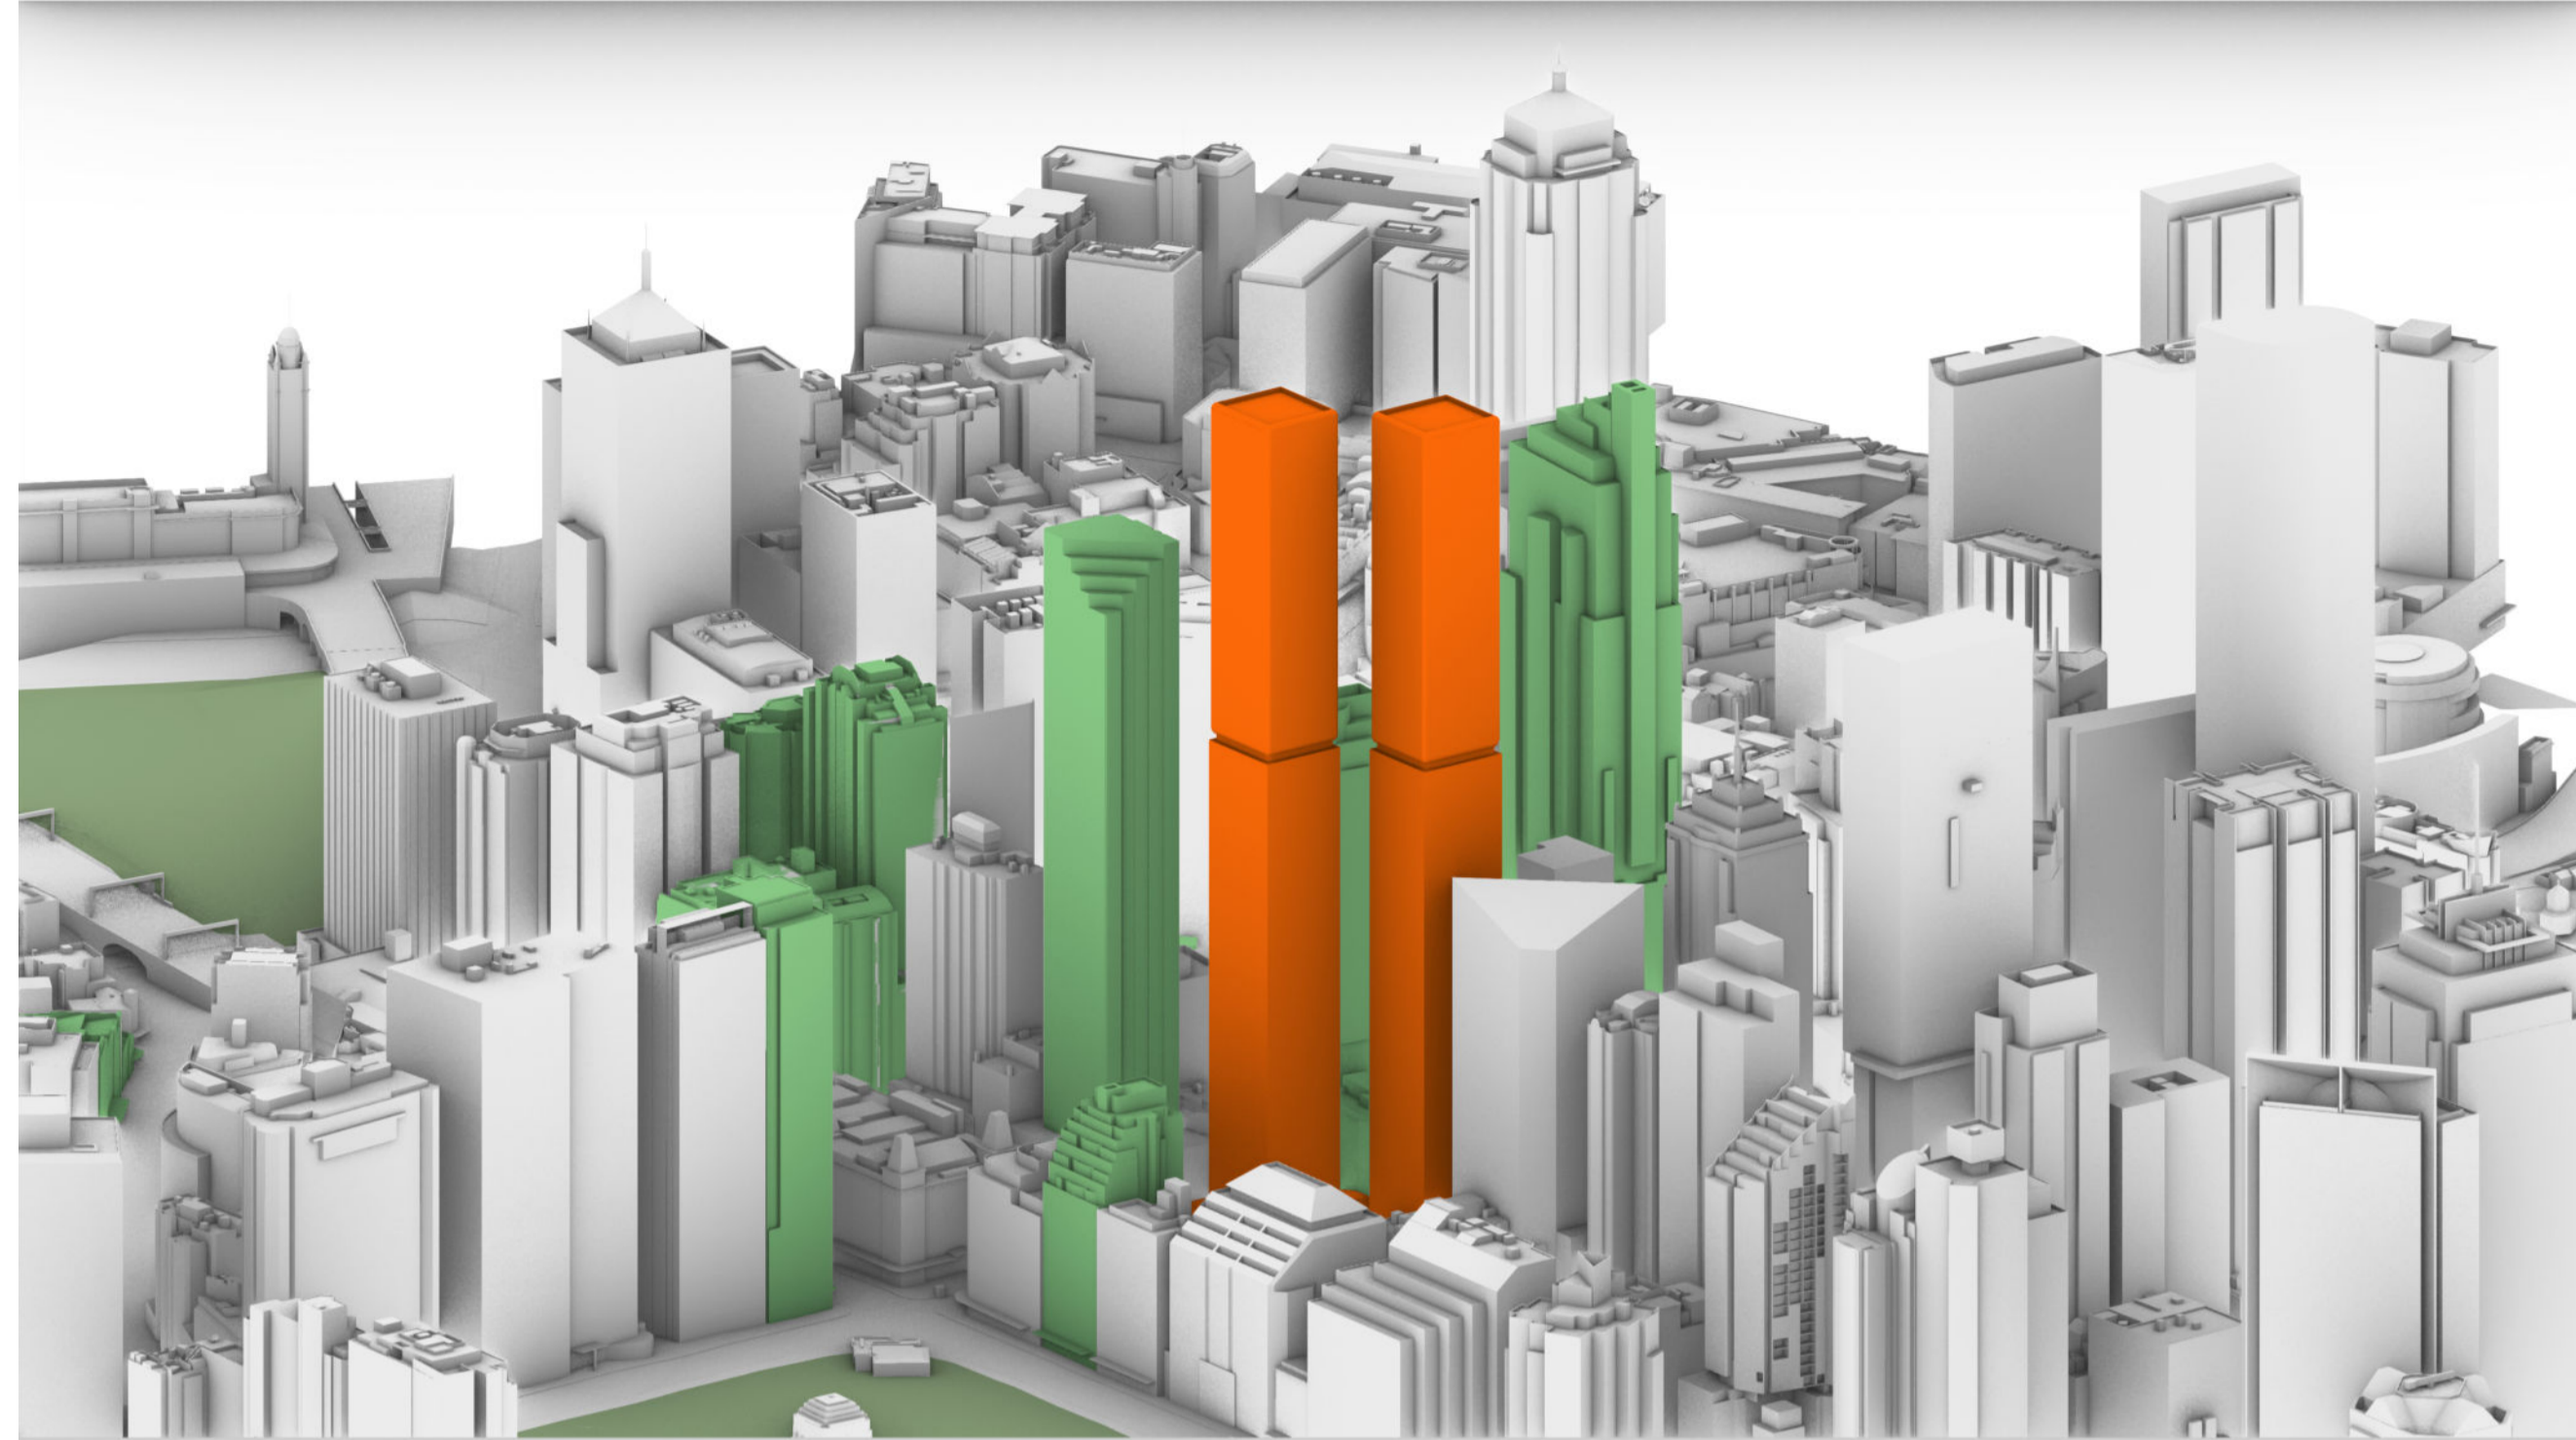


- General notes**
- All dimensions and existing conditions shall be checked and verified by the contractor before proceeding with the work.
 - All levels relative to 'Australian Height Datum'.
 - Do not scale drawings.
 - Use figured dimensions only.


Legend




21 JUNE
09.00

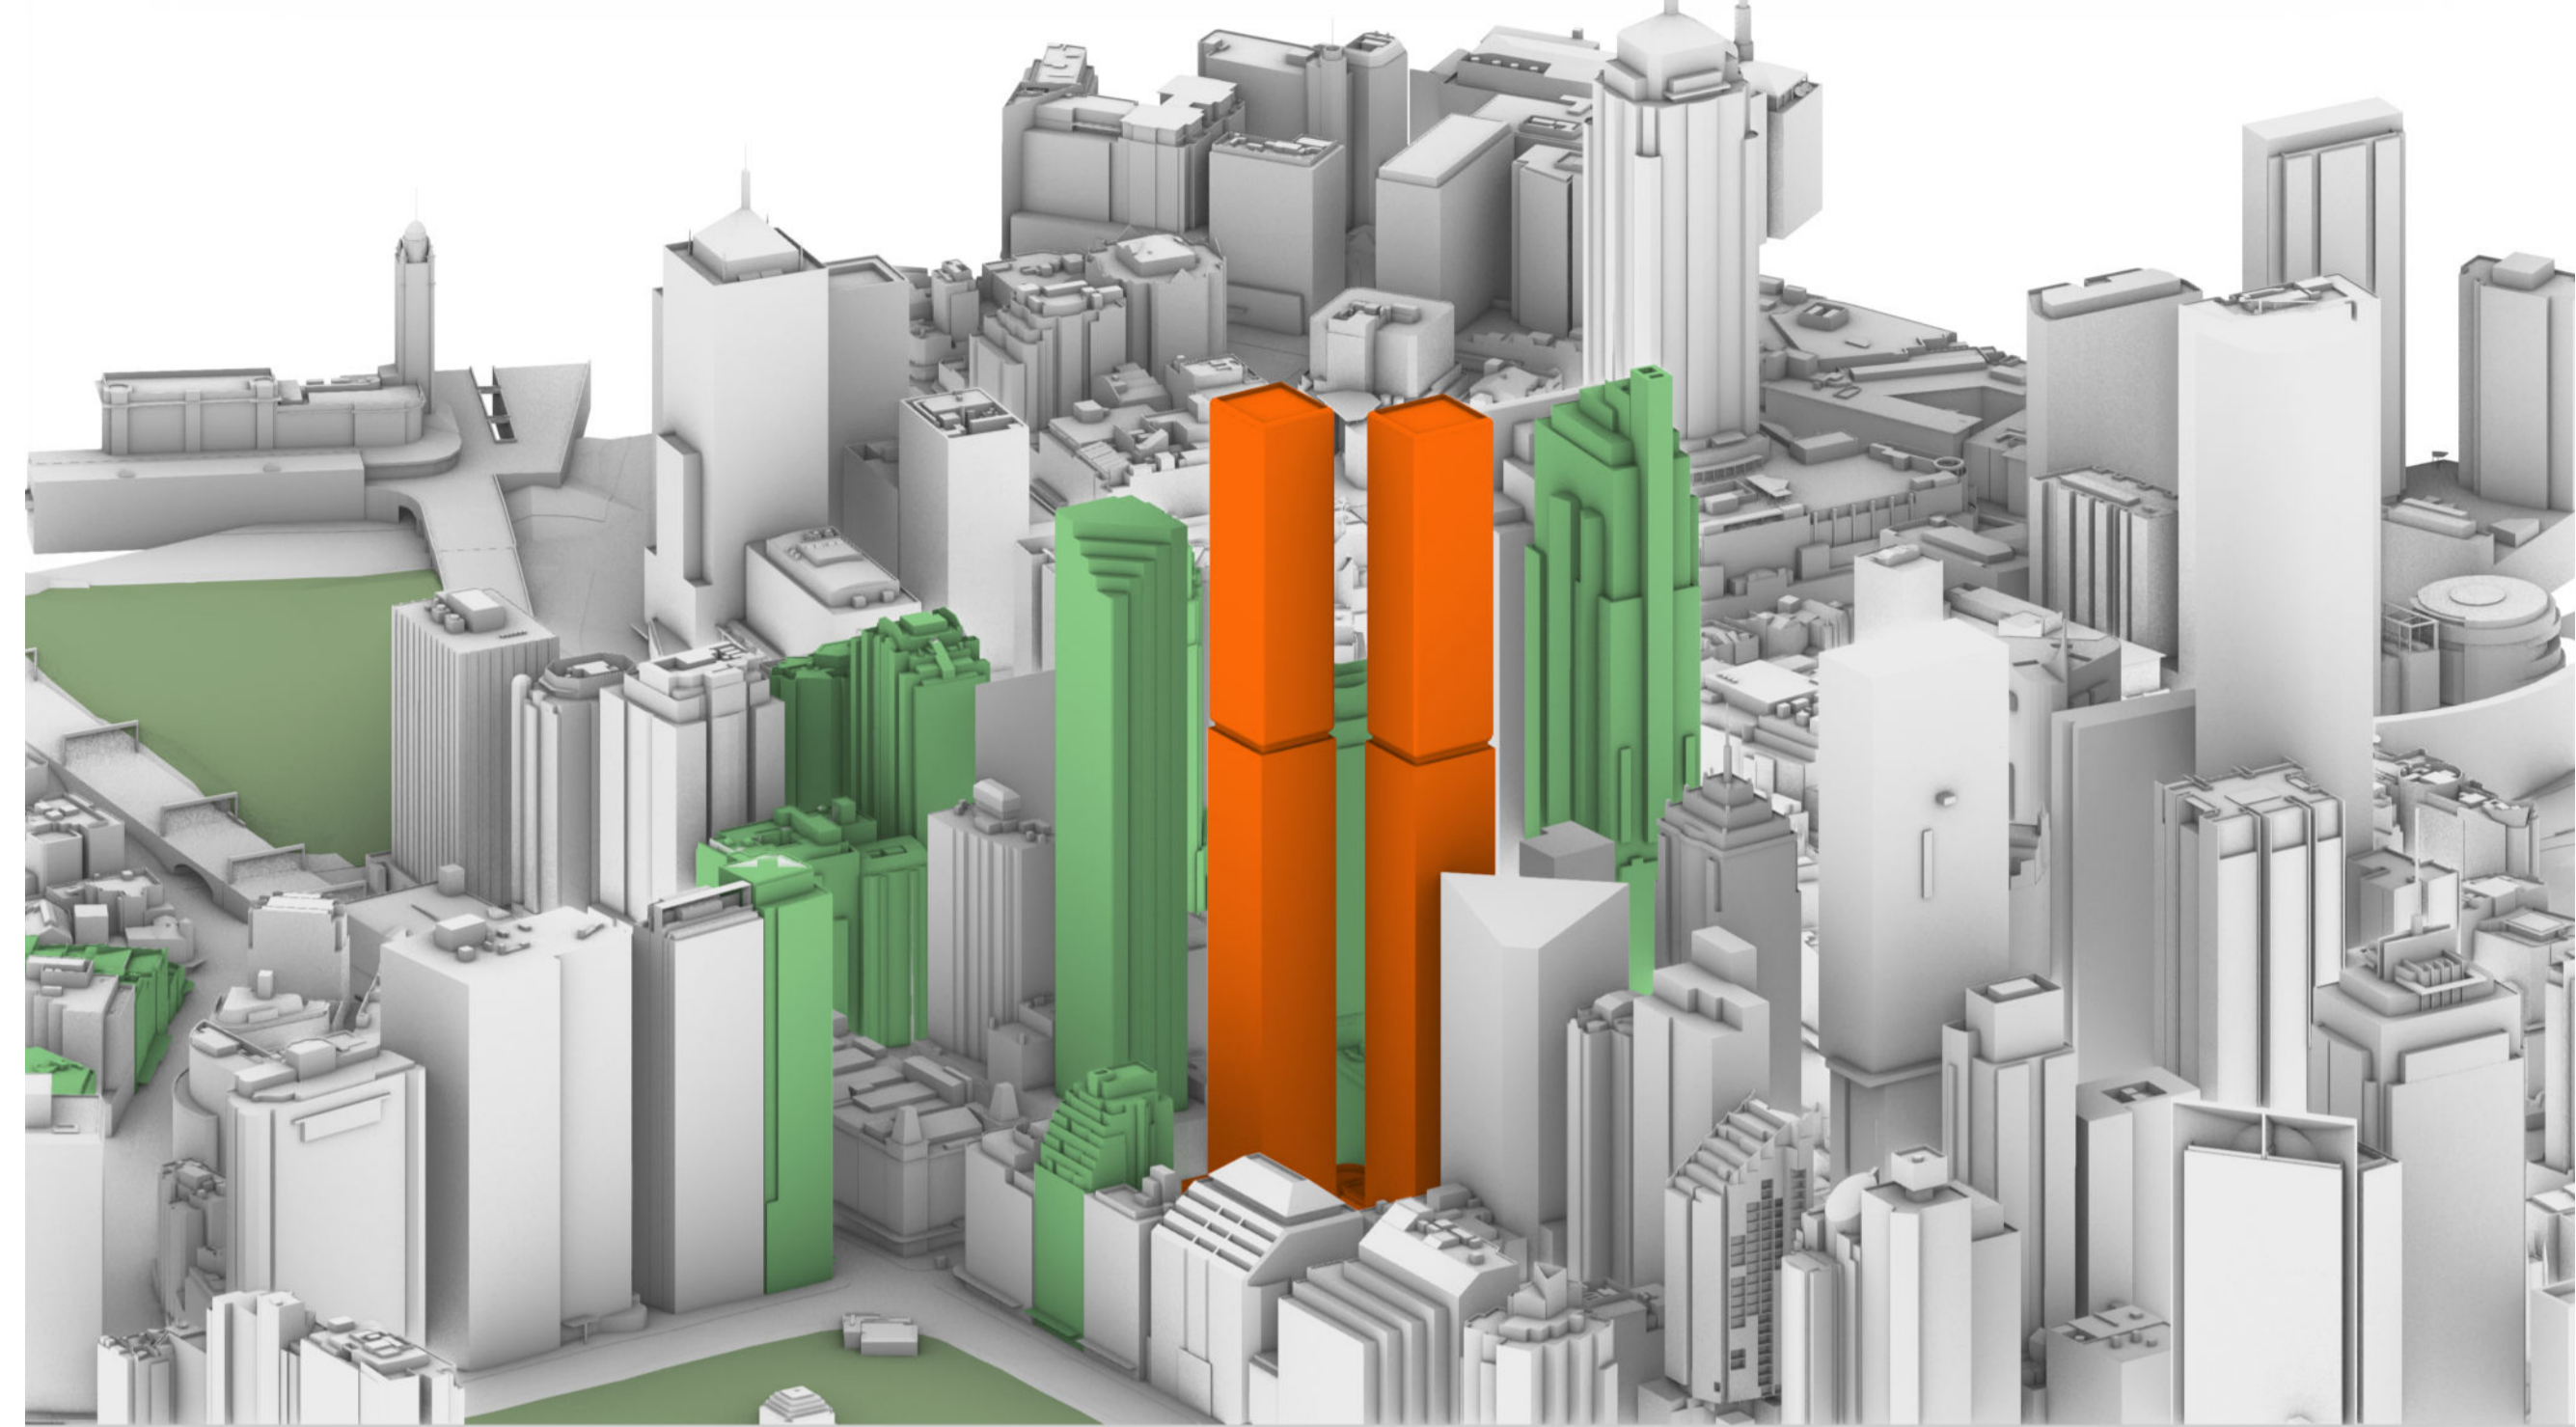

21 JUNE
09.15

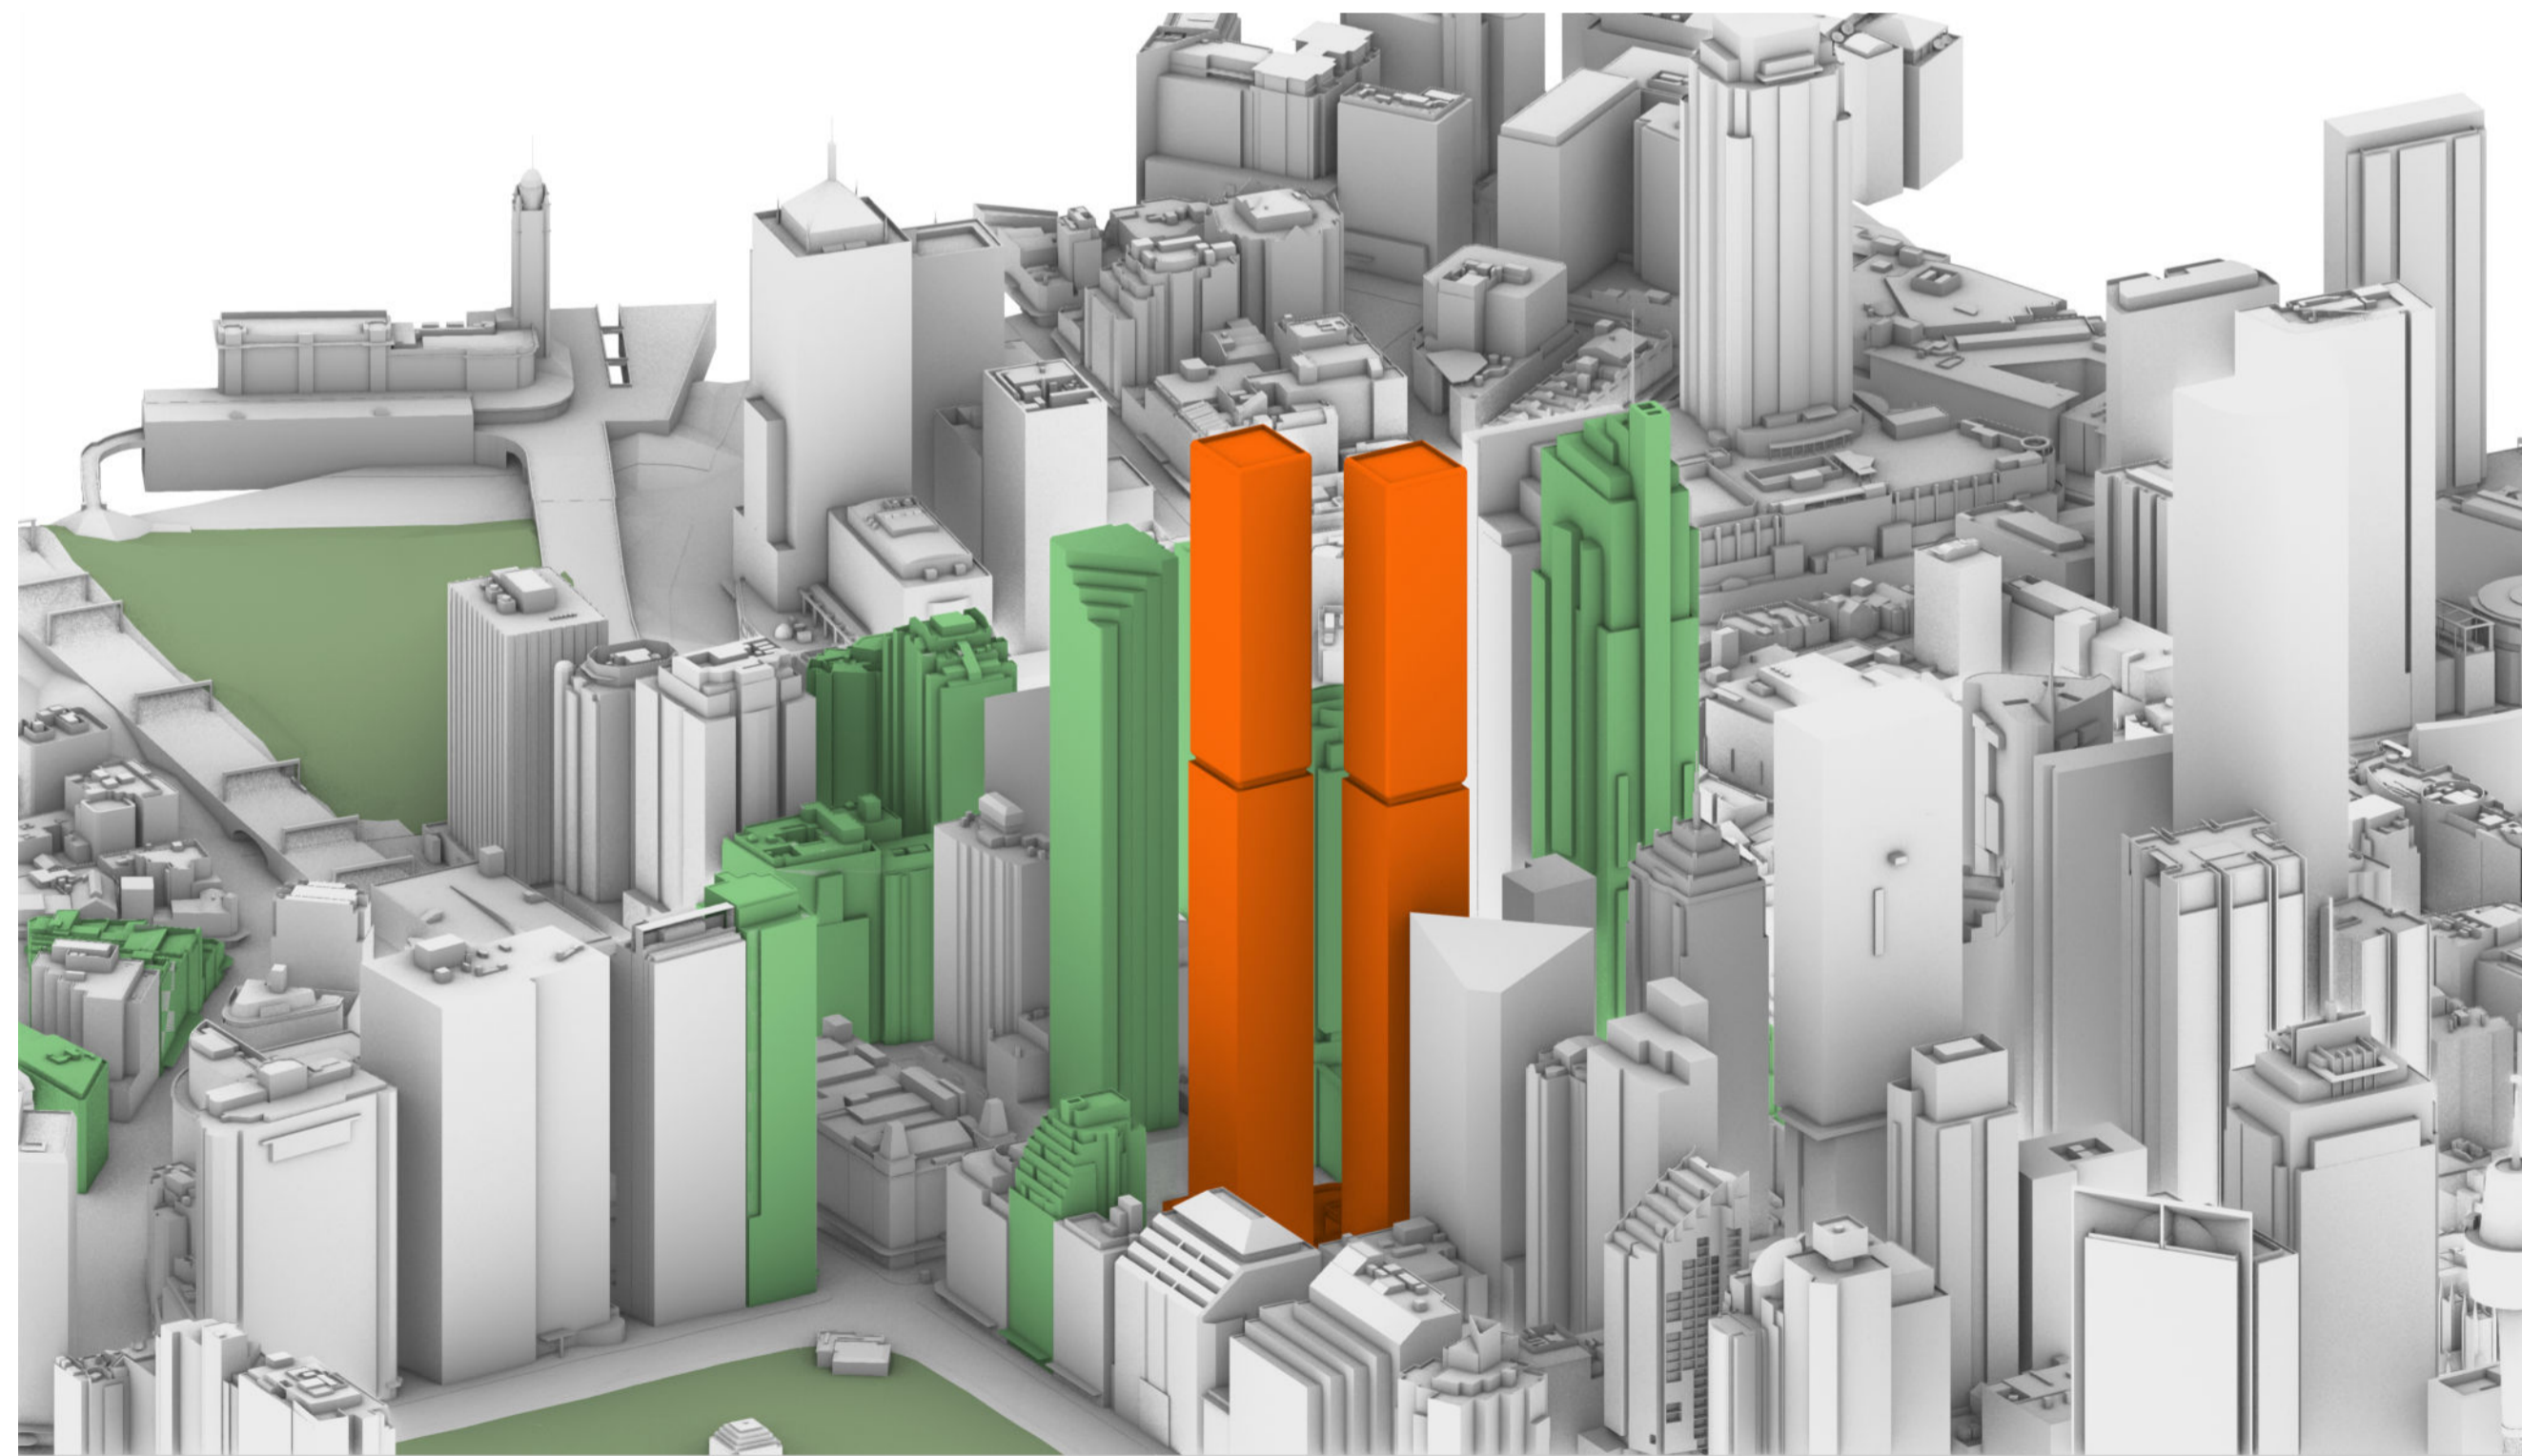

21 JUNE
09.30

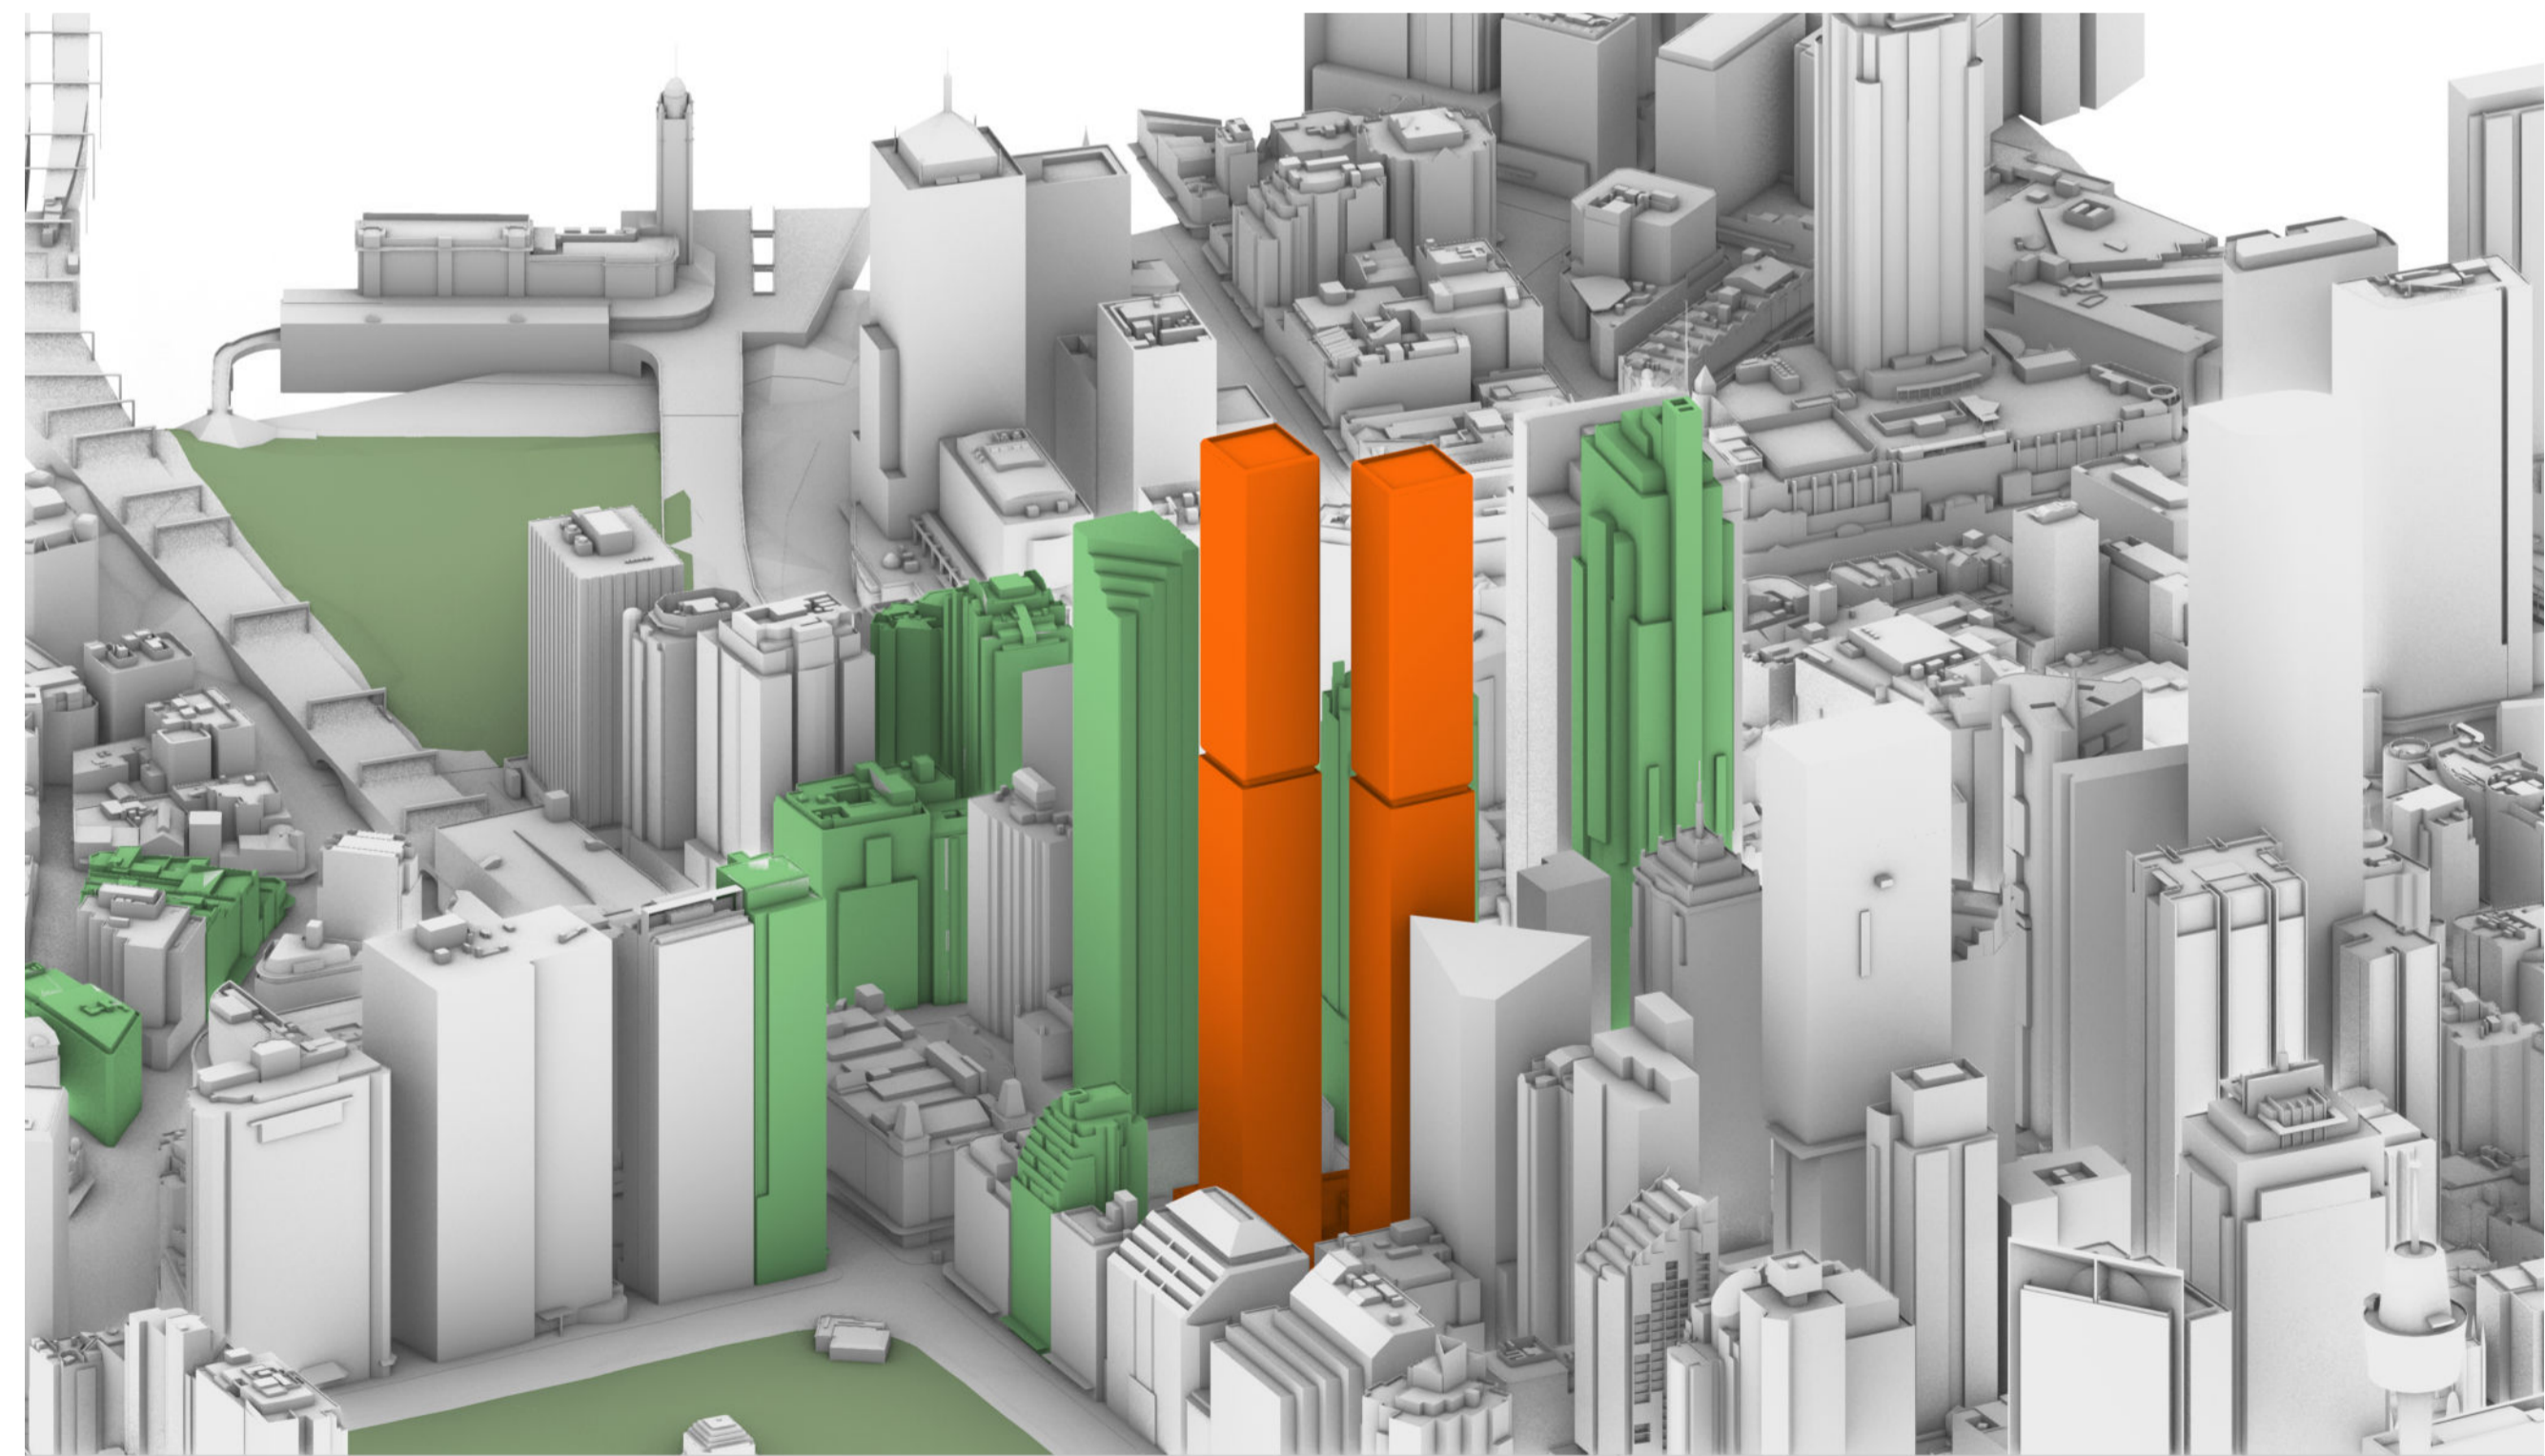

21 JUNE
09.45AM

Rev	Date	Description	By	Chk
01	13/6/2025	For Modification Approval	ELM	
	25/5/2025	Draft Modification	IB	

338 Pitt Street
Australia
338 Pitt Street
Sydney New South Wales 2000

Sun Eye View **Scale**
Sun Eye View - June 21-09.00 1:500 @ A1

Project Code B338 **First Issued**
25/5/2025

Sheet No. 6301 **Rev**
DA 01

North building:


Certificate No. #HR-JVYZQA-01
Scan QR code or follow website link for rating details.

Assessor name: Newton Barbosa Correa
Accreditation No.: HERA 10228
Property Address: 338 Pitt Street, Sydney, NSW, 2000
JVYZQA-01 338
<http://www.herp-software.com.au/pdf/HR-JVYZQA-01>

South building:


Certificate No. #HR-8A6LR8-01
Scan QR code or follow website link for rating details.

Assessor name: Newton Barbosa Correa
Accreditation No.: HERA 10228
Property Address: 338 Pitt Street, Sydney, NSW, 2000
0- HR-8A6LR8-01
<http://www.herp-software.com.au/pdf/HR-8A6LR8-01>

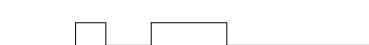


- General notes**
- All dimensions and existing conditions shall be checked and verified by the contractor before proceeding with the work.
 - All levels relative to 'Australian Height Datum'.
 - Do not scale drawings.
 - Use figured dimensions only.


Legend

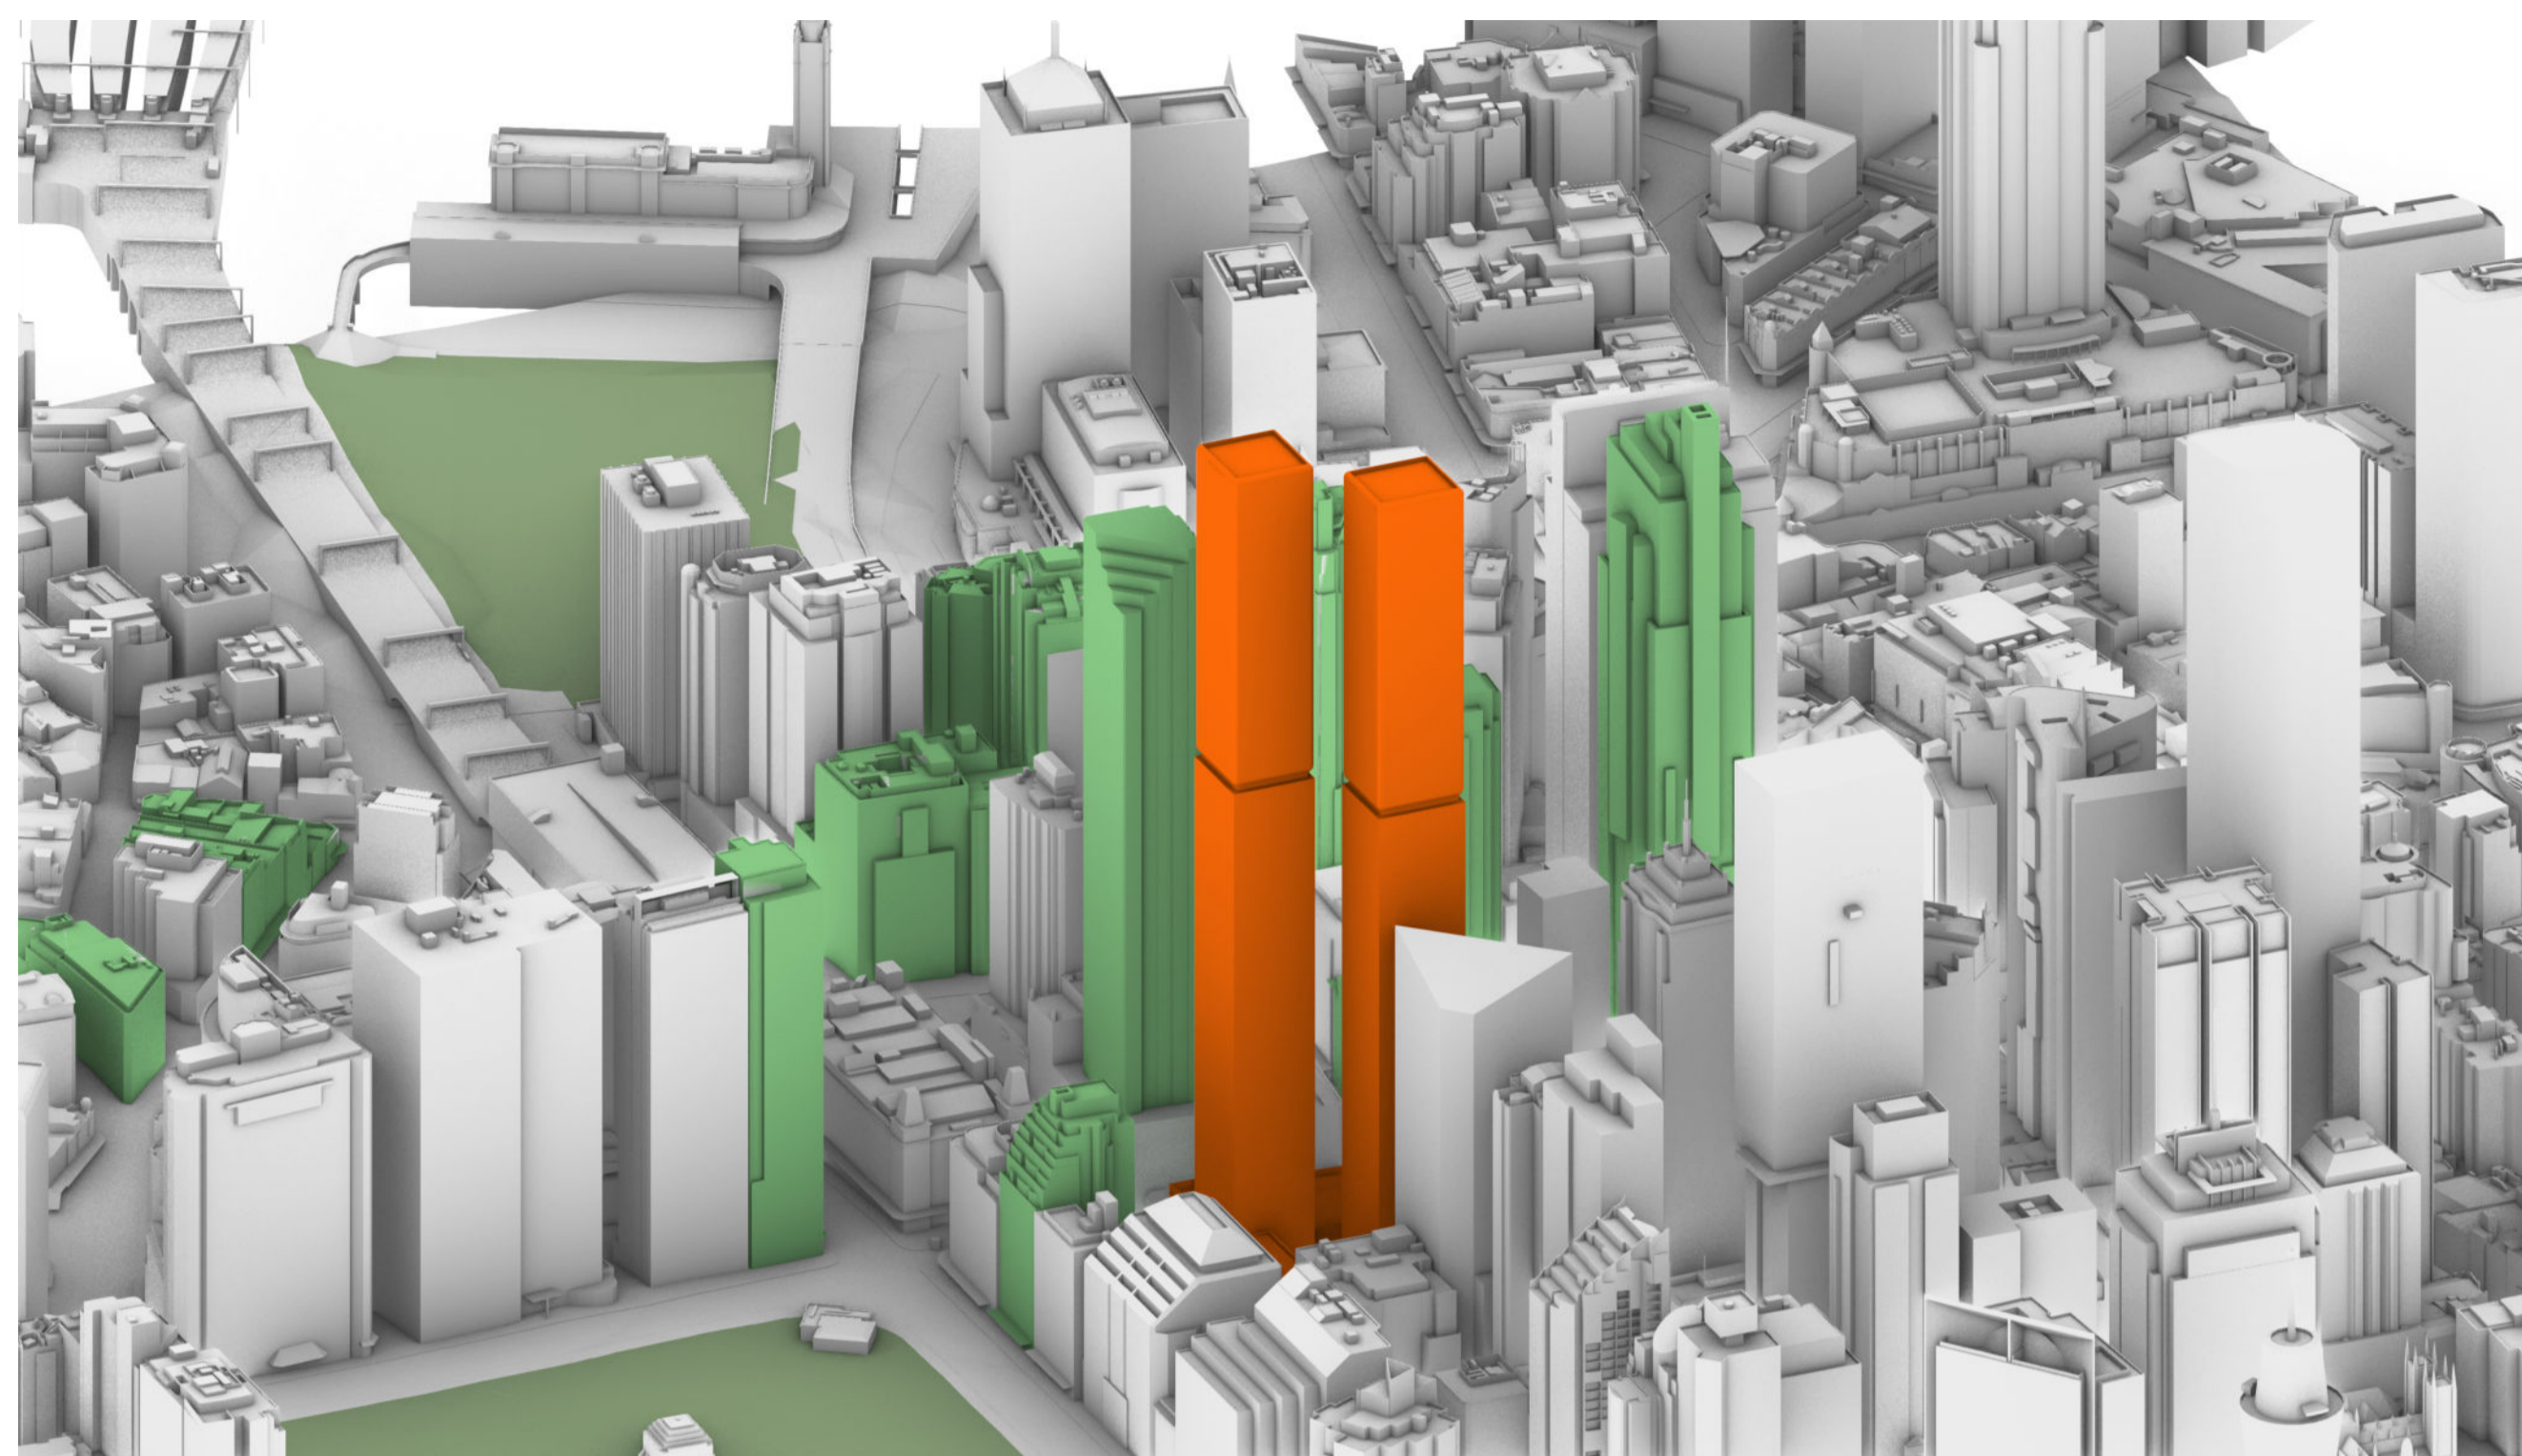


21 JUNE
10.00

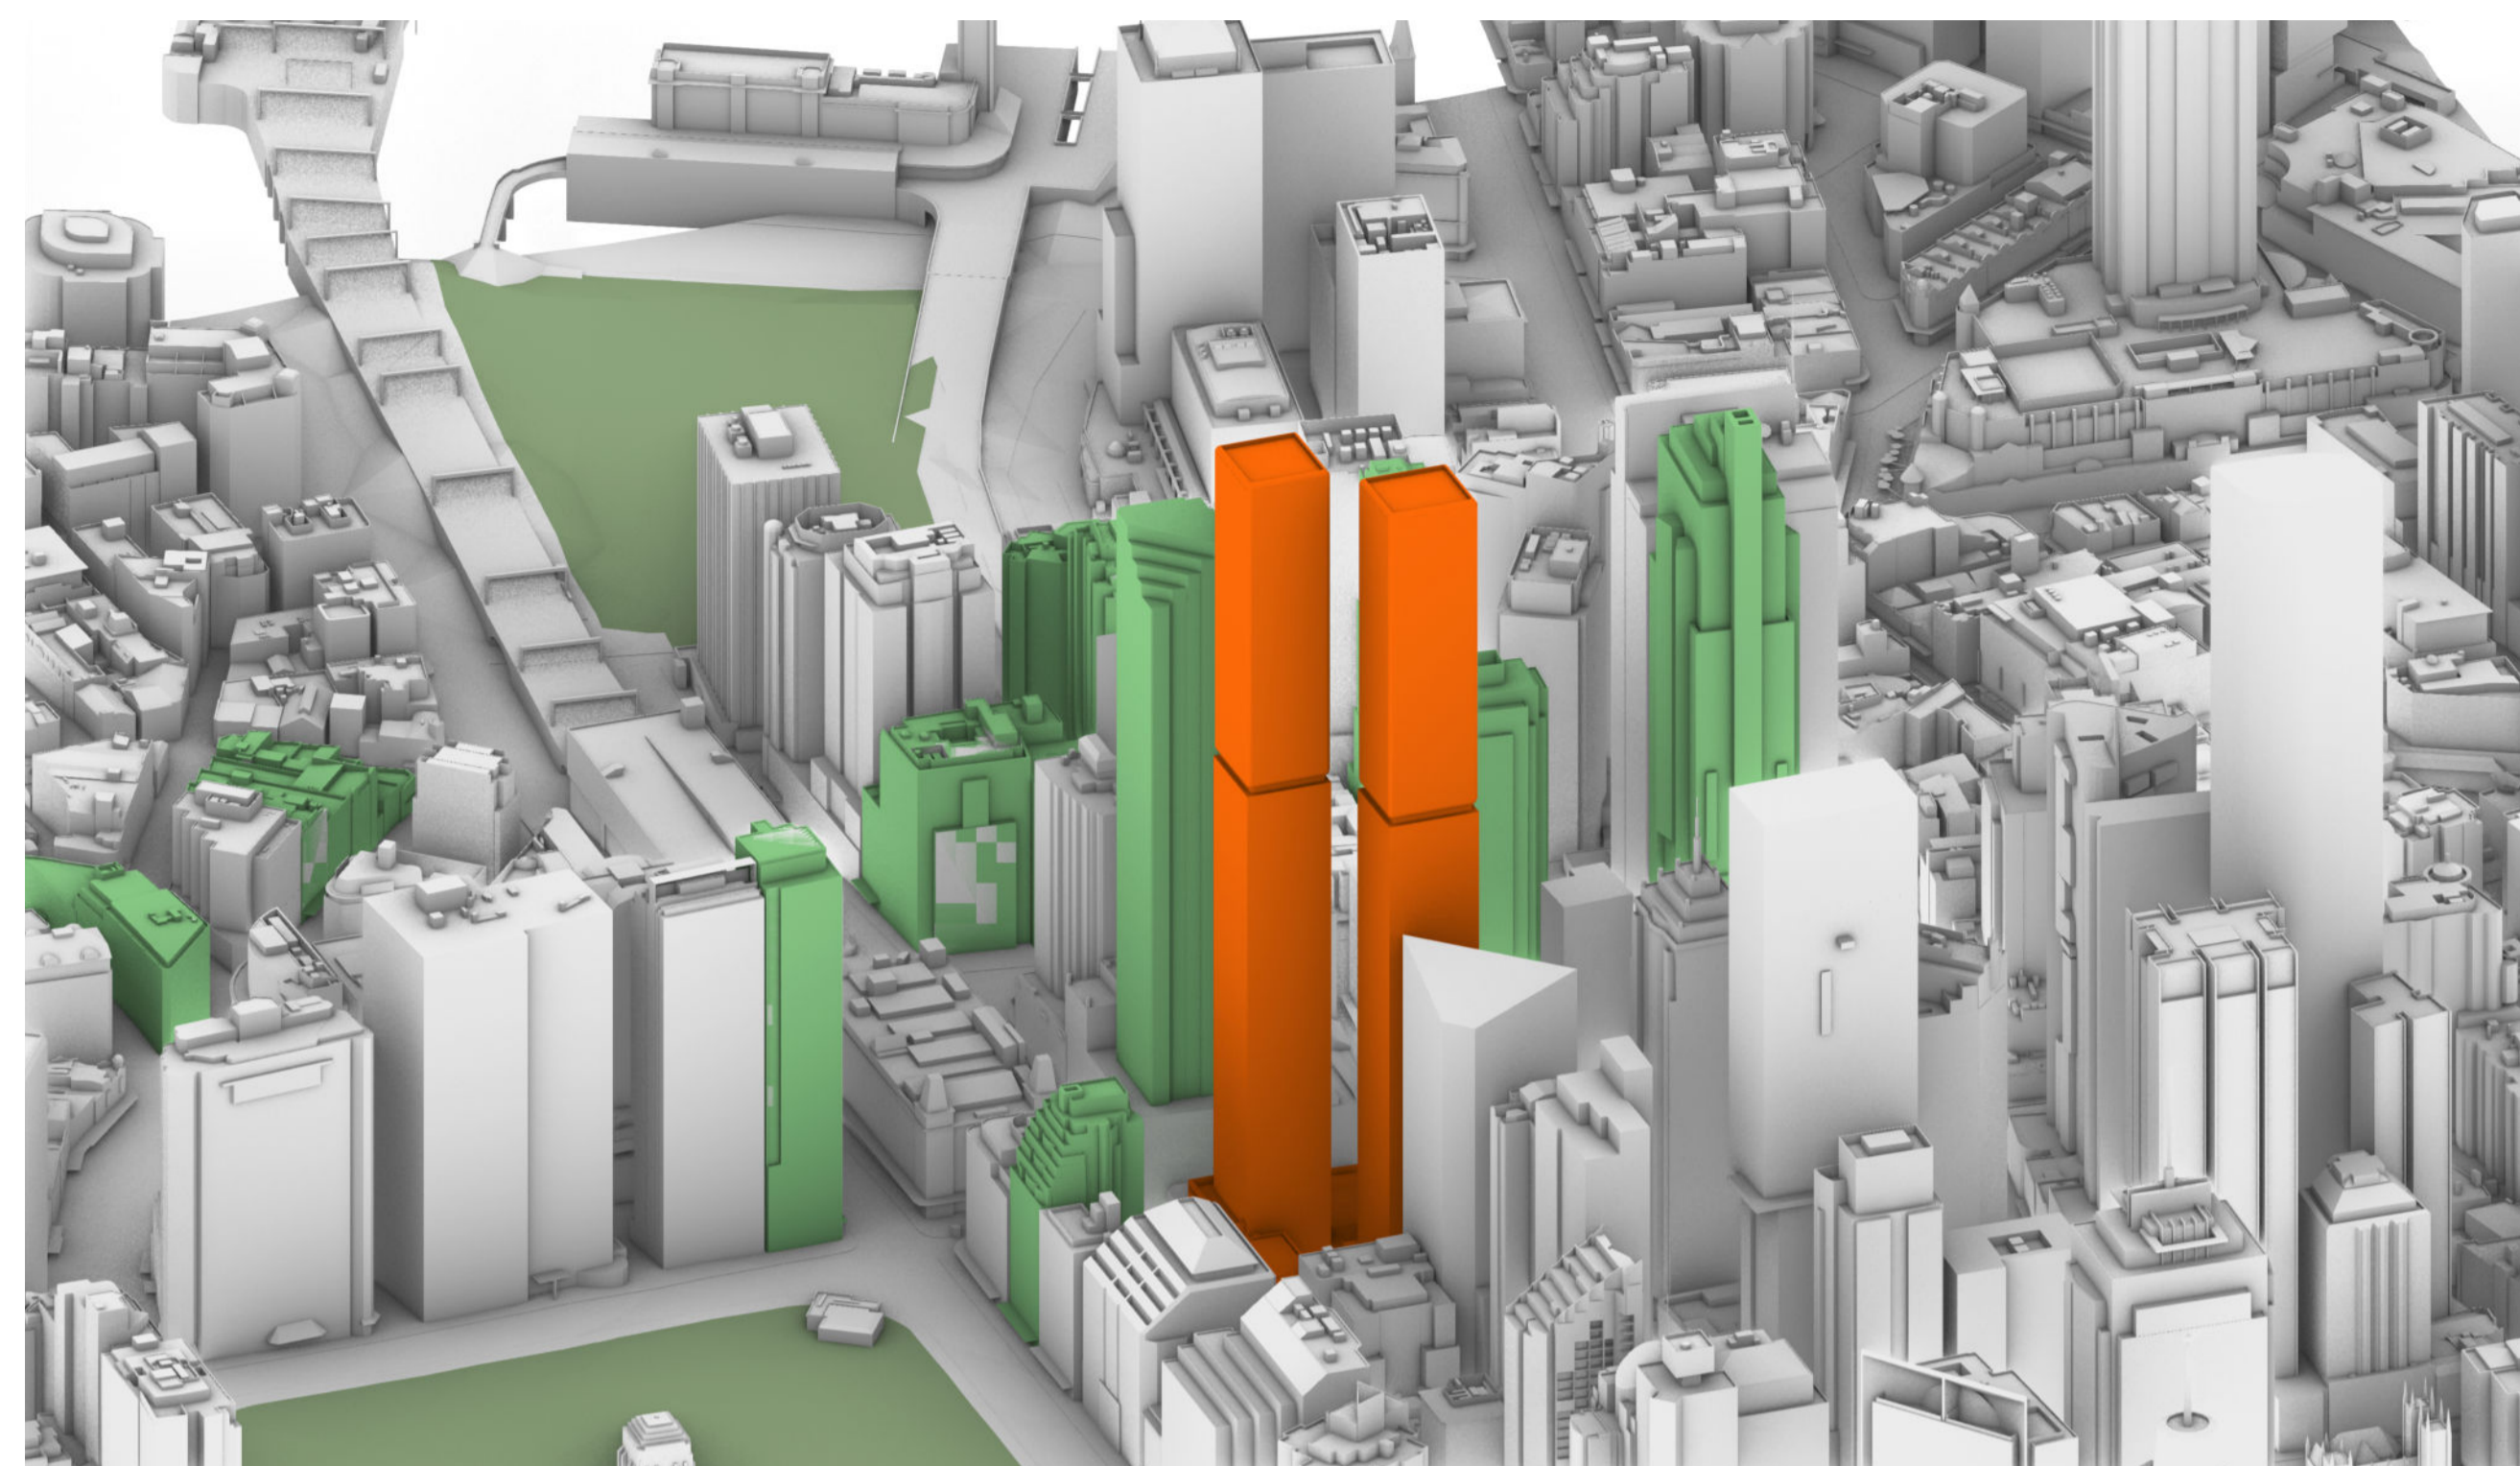

21 JUNE
10.15

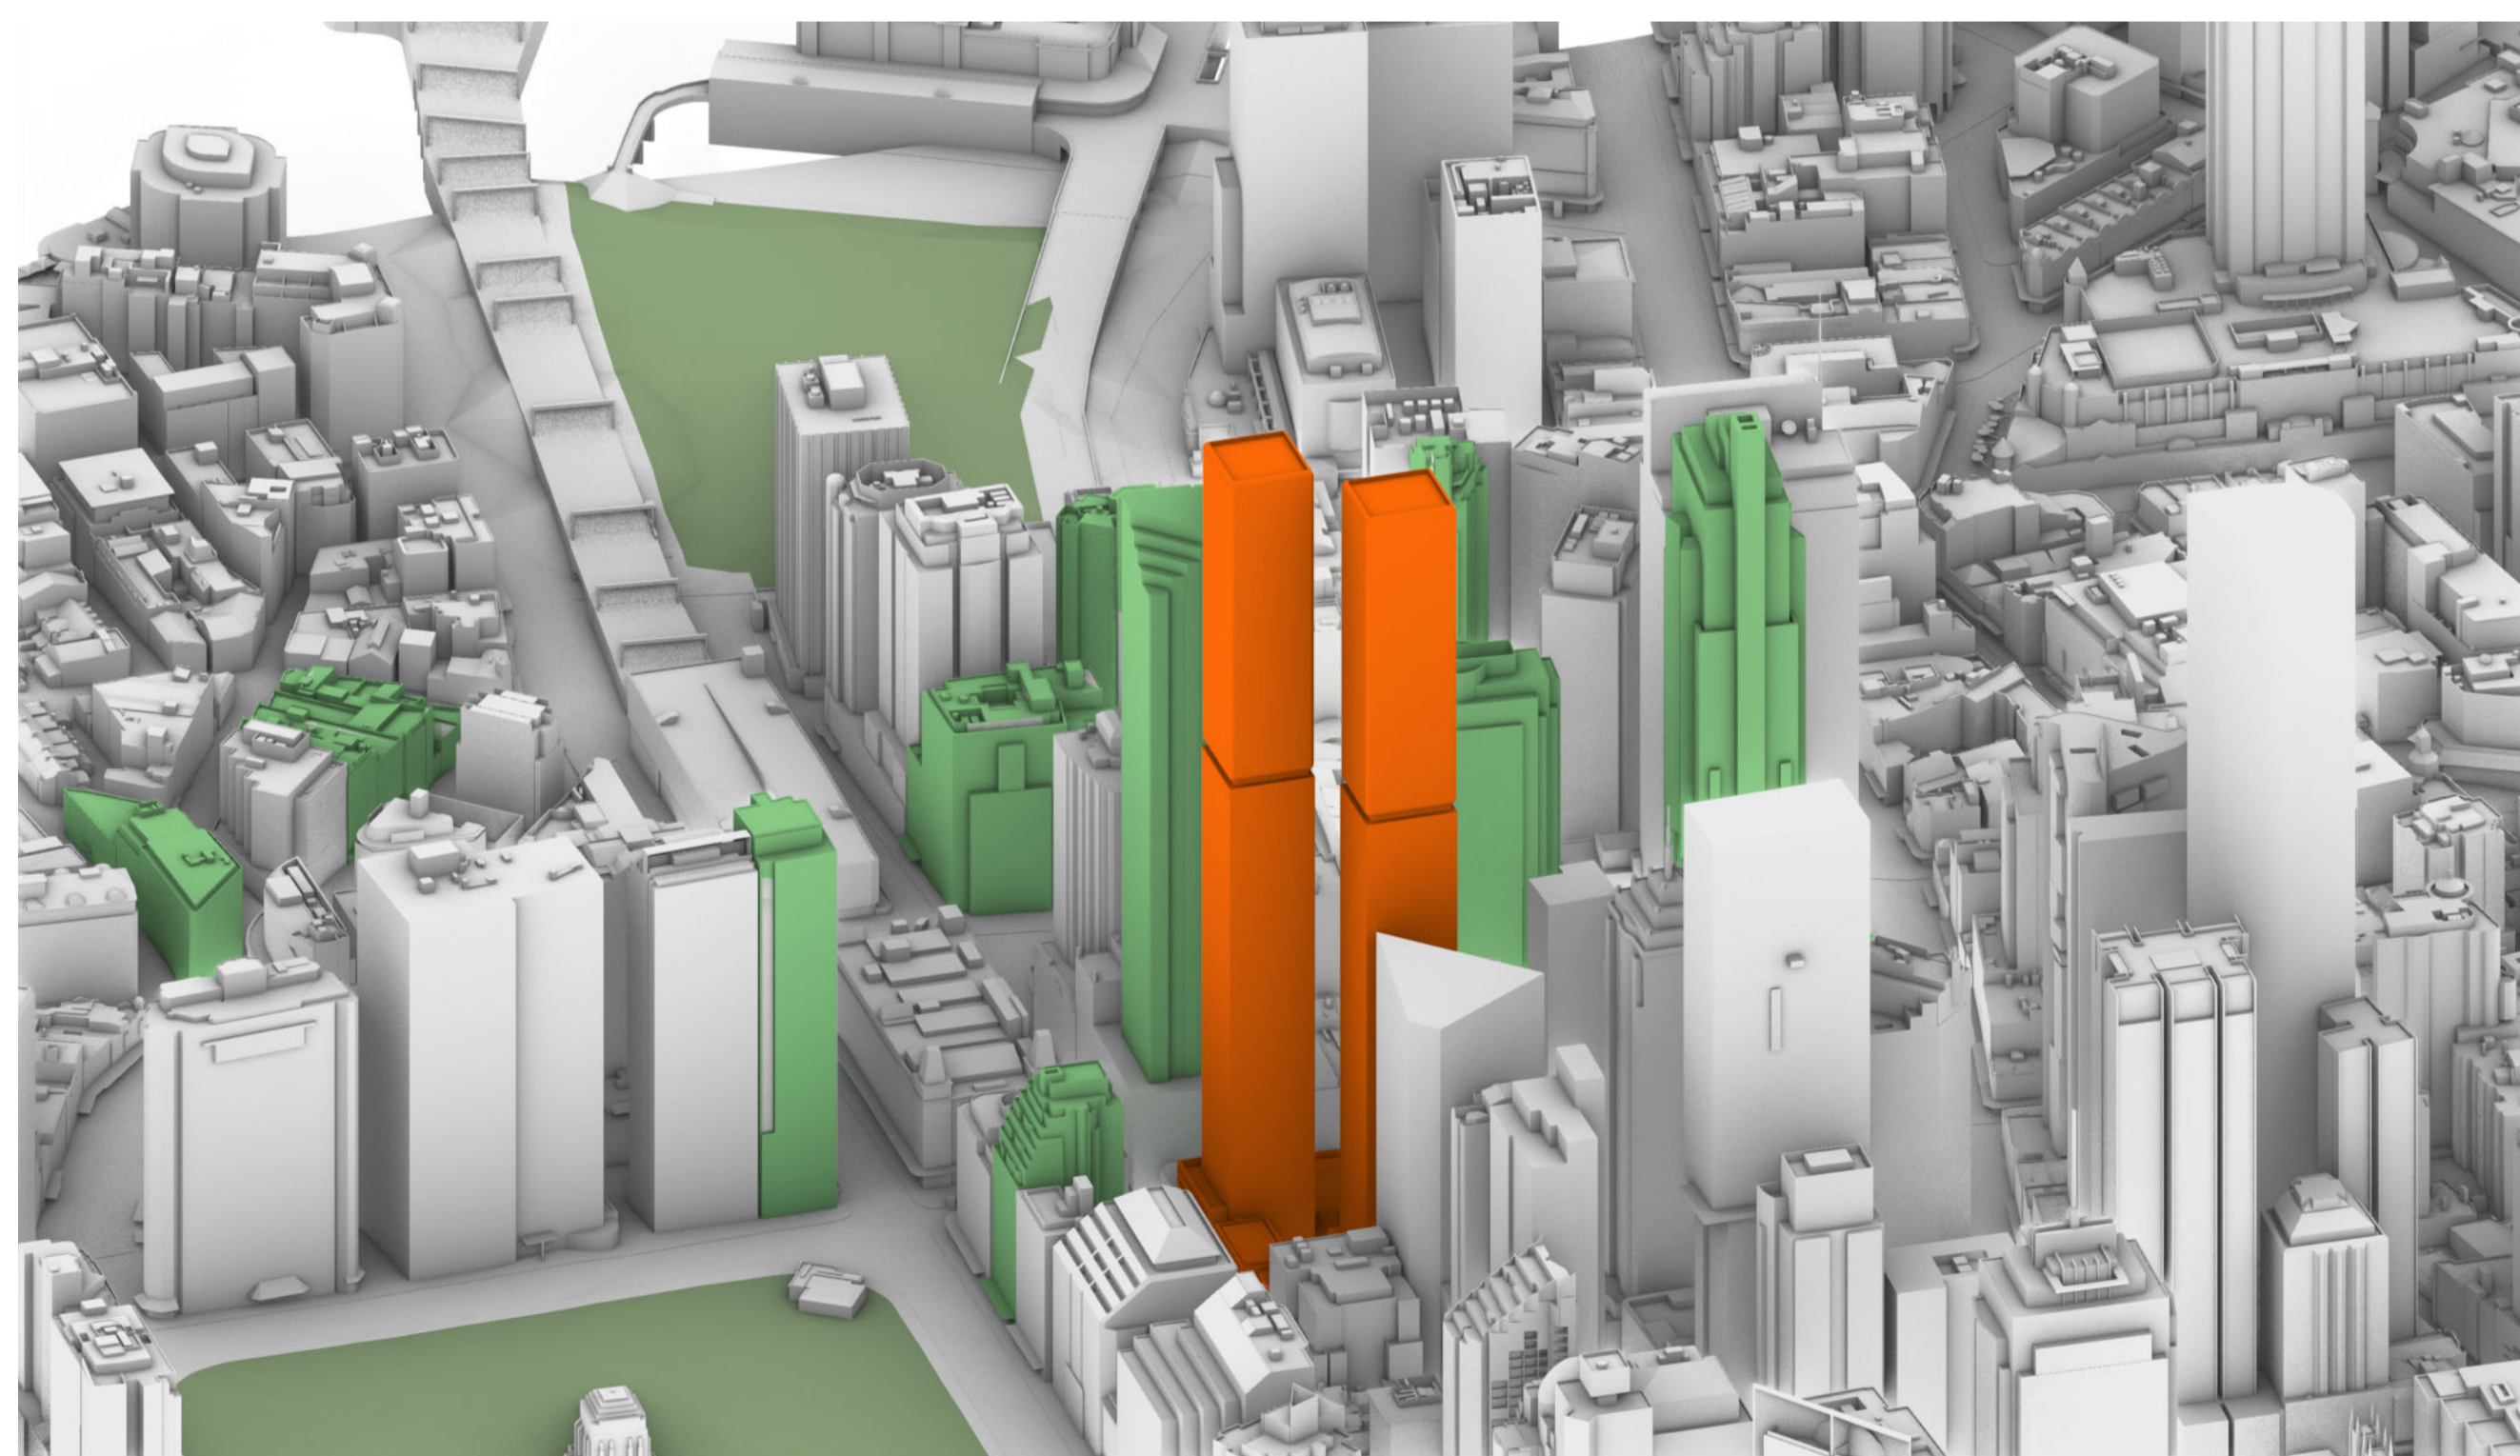

21 JUNE
10.30

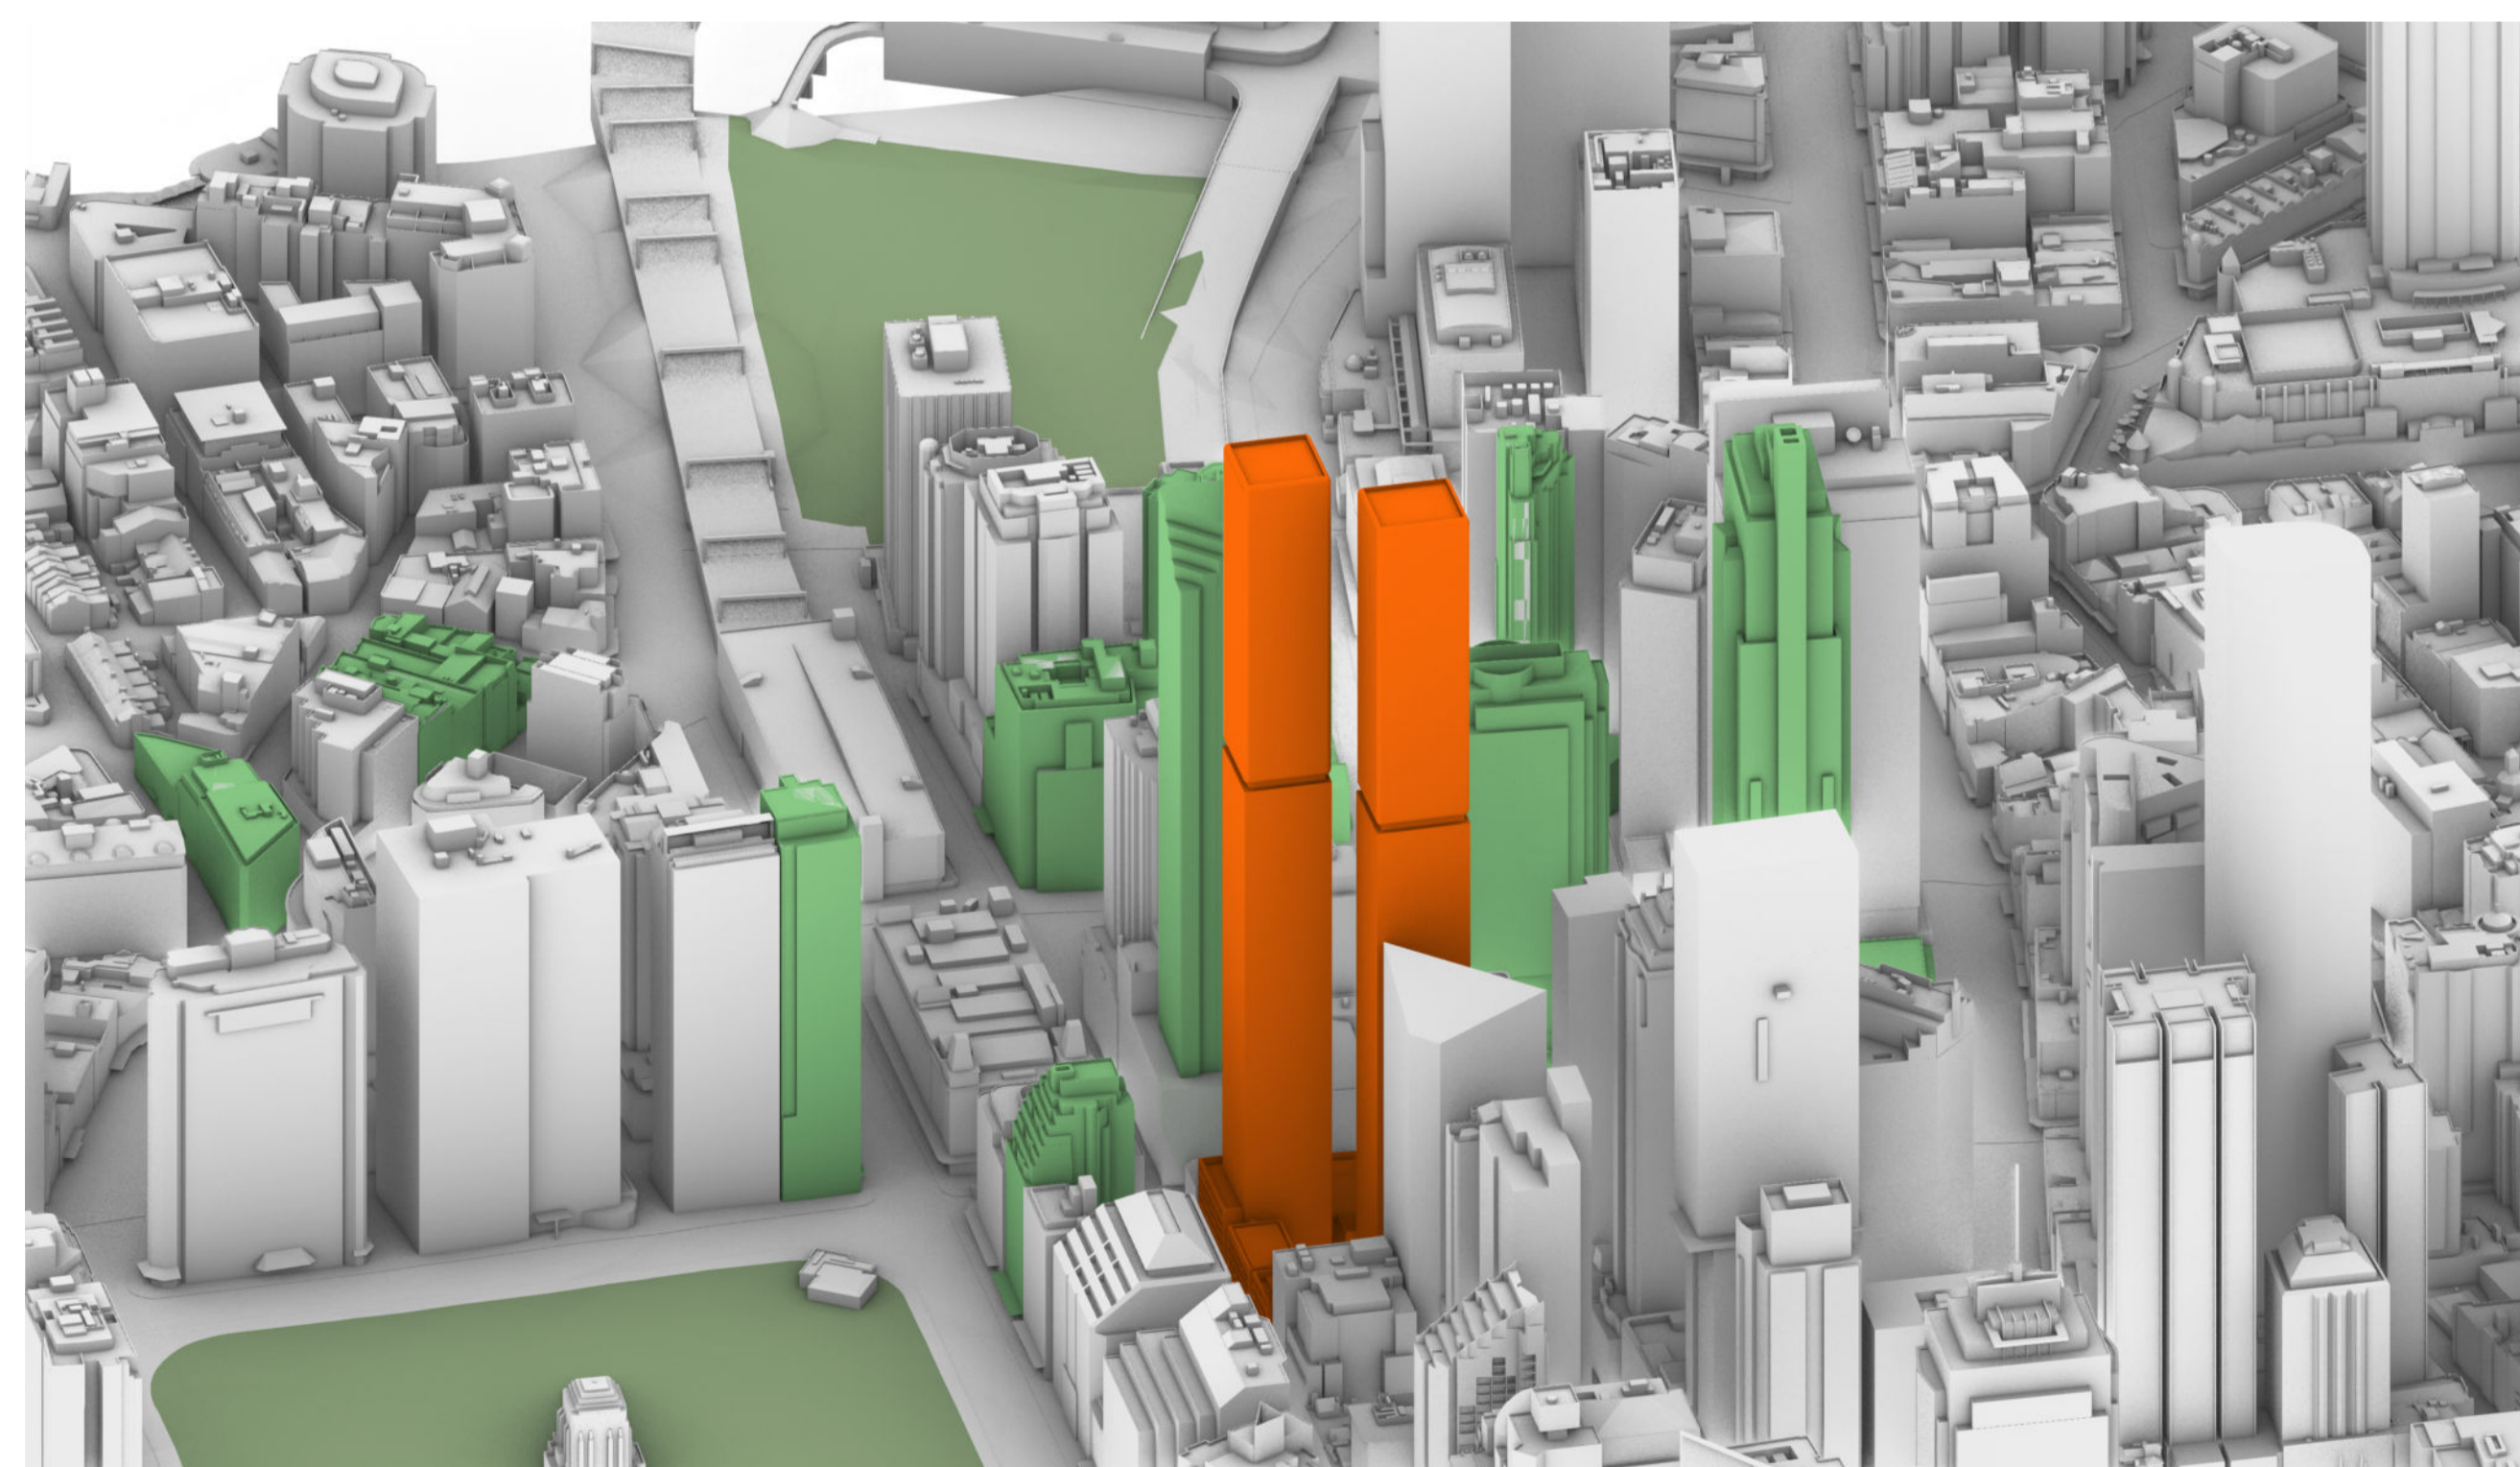

21 JUNE
10.45

DA 01	13/6/2025	For Modification Approval	ELM
01	25/5/2025	Draft Modification	IB

Rev	Date	Description	By	Chk
-----	------	-------------	----	-----

338 Pitt Street
Australia
338 Pitt Street
Sydney New South Wales 2000

Sun Eye View **Scale**
Sun Eye View - June 21-10am 1:500 @ A1

North building:

Certificate No. #HR-JVYZQA-01
Scan QR code or follow website link for rating details.

Assessor name: Newton Barbosa Correa
Accreditation No.: HERA 10228
Property Address: 338 Pitt Street, Sydney, NSW, 2000
JVYZQA-01 338
<http://www.heip-software.com.au/pdf/HR-JVYZQA-01>

South building:

Certificate No. #HR-8A6LR8-01
Scan QR code or follow website link for rating details.


Assessor name: Newton Barbosa Correa
Accreditation No.: HERA 10228
Property Address: 338 Pitt Street, Sydney, NSW, 2000
0-8A6LR8-01
<http://www.heip-software.com.au/pdf/HR-8A6LR8-01>

Project Code B338 **First Issued** 25/5/2025


Sheet No. 6302 **Rev** DA 01

- General notes**
- All dimensions and existing conditions shall be checked and verified by the contractor before proceeding with the work.
 - All levels relative to 'Australian Height Datum'.
 - Do not scale drawings.
 - Use figured dimensions only.


Legend

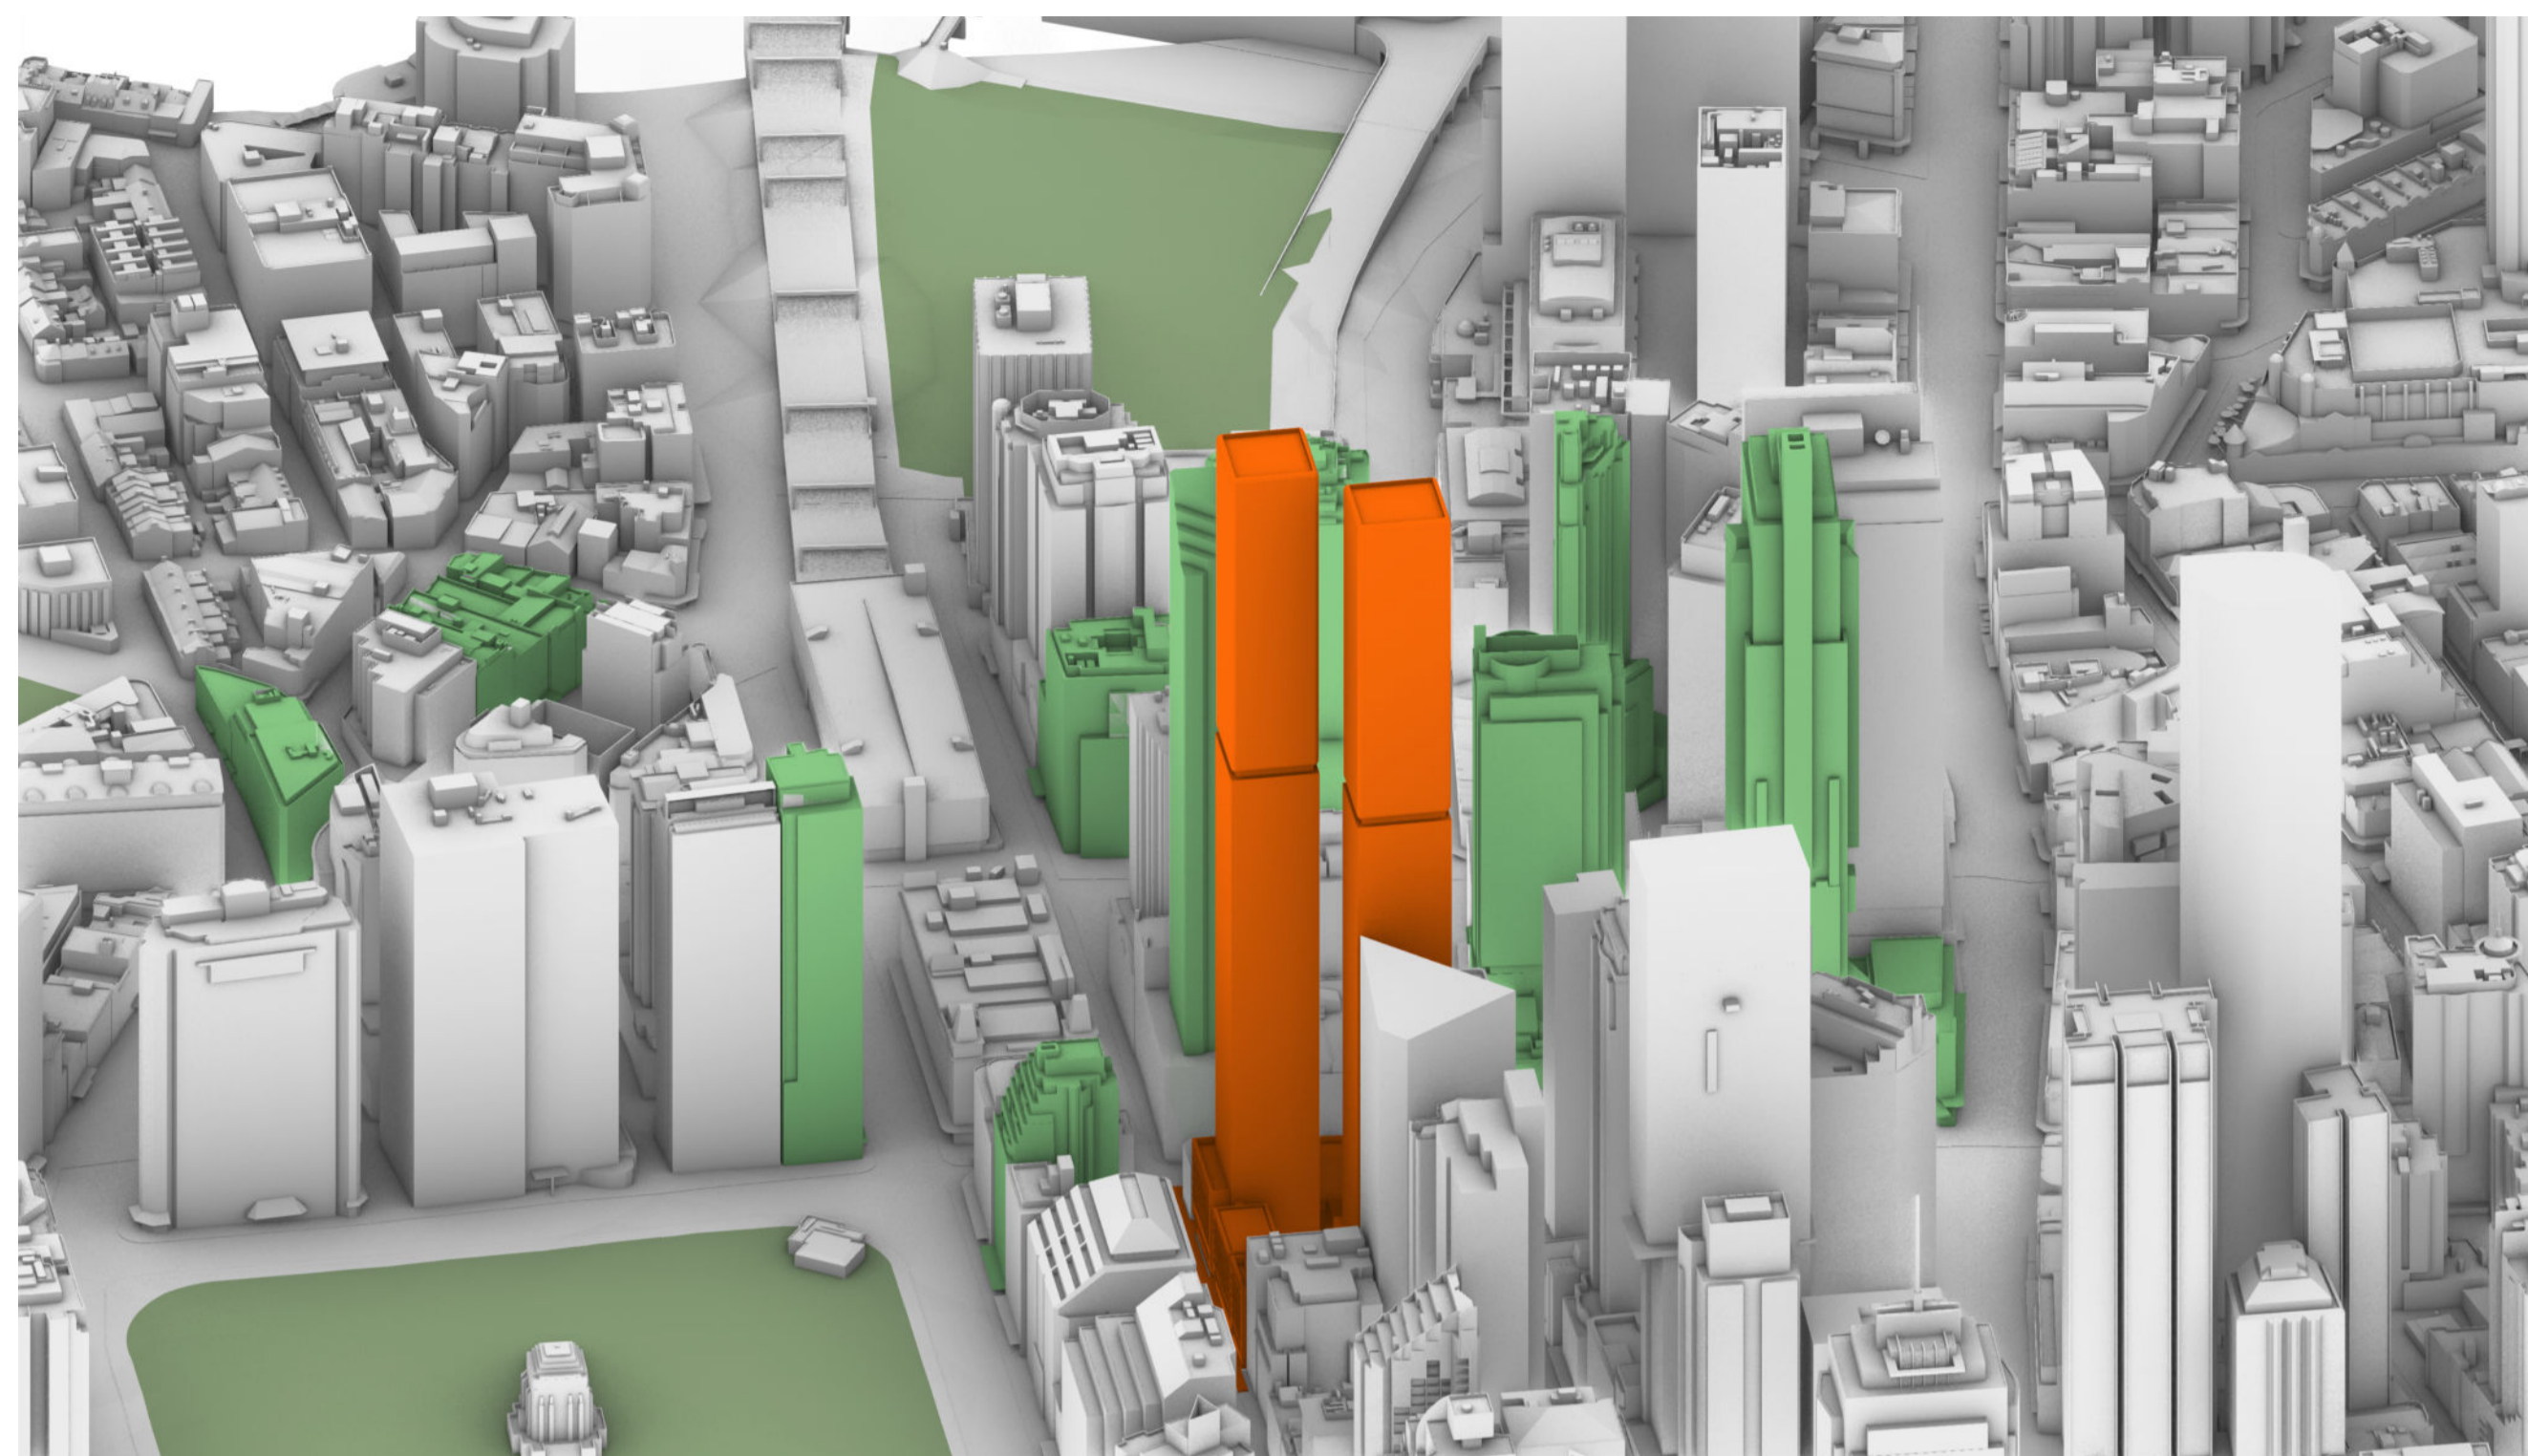


21 JUNE
11.00

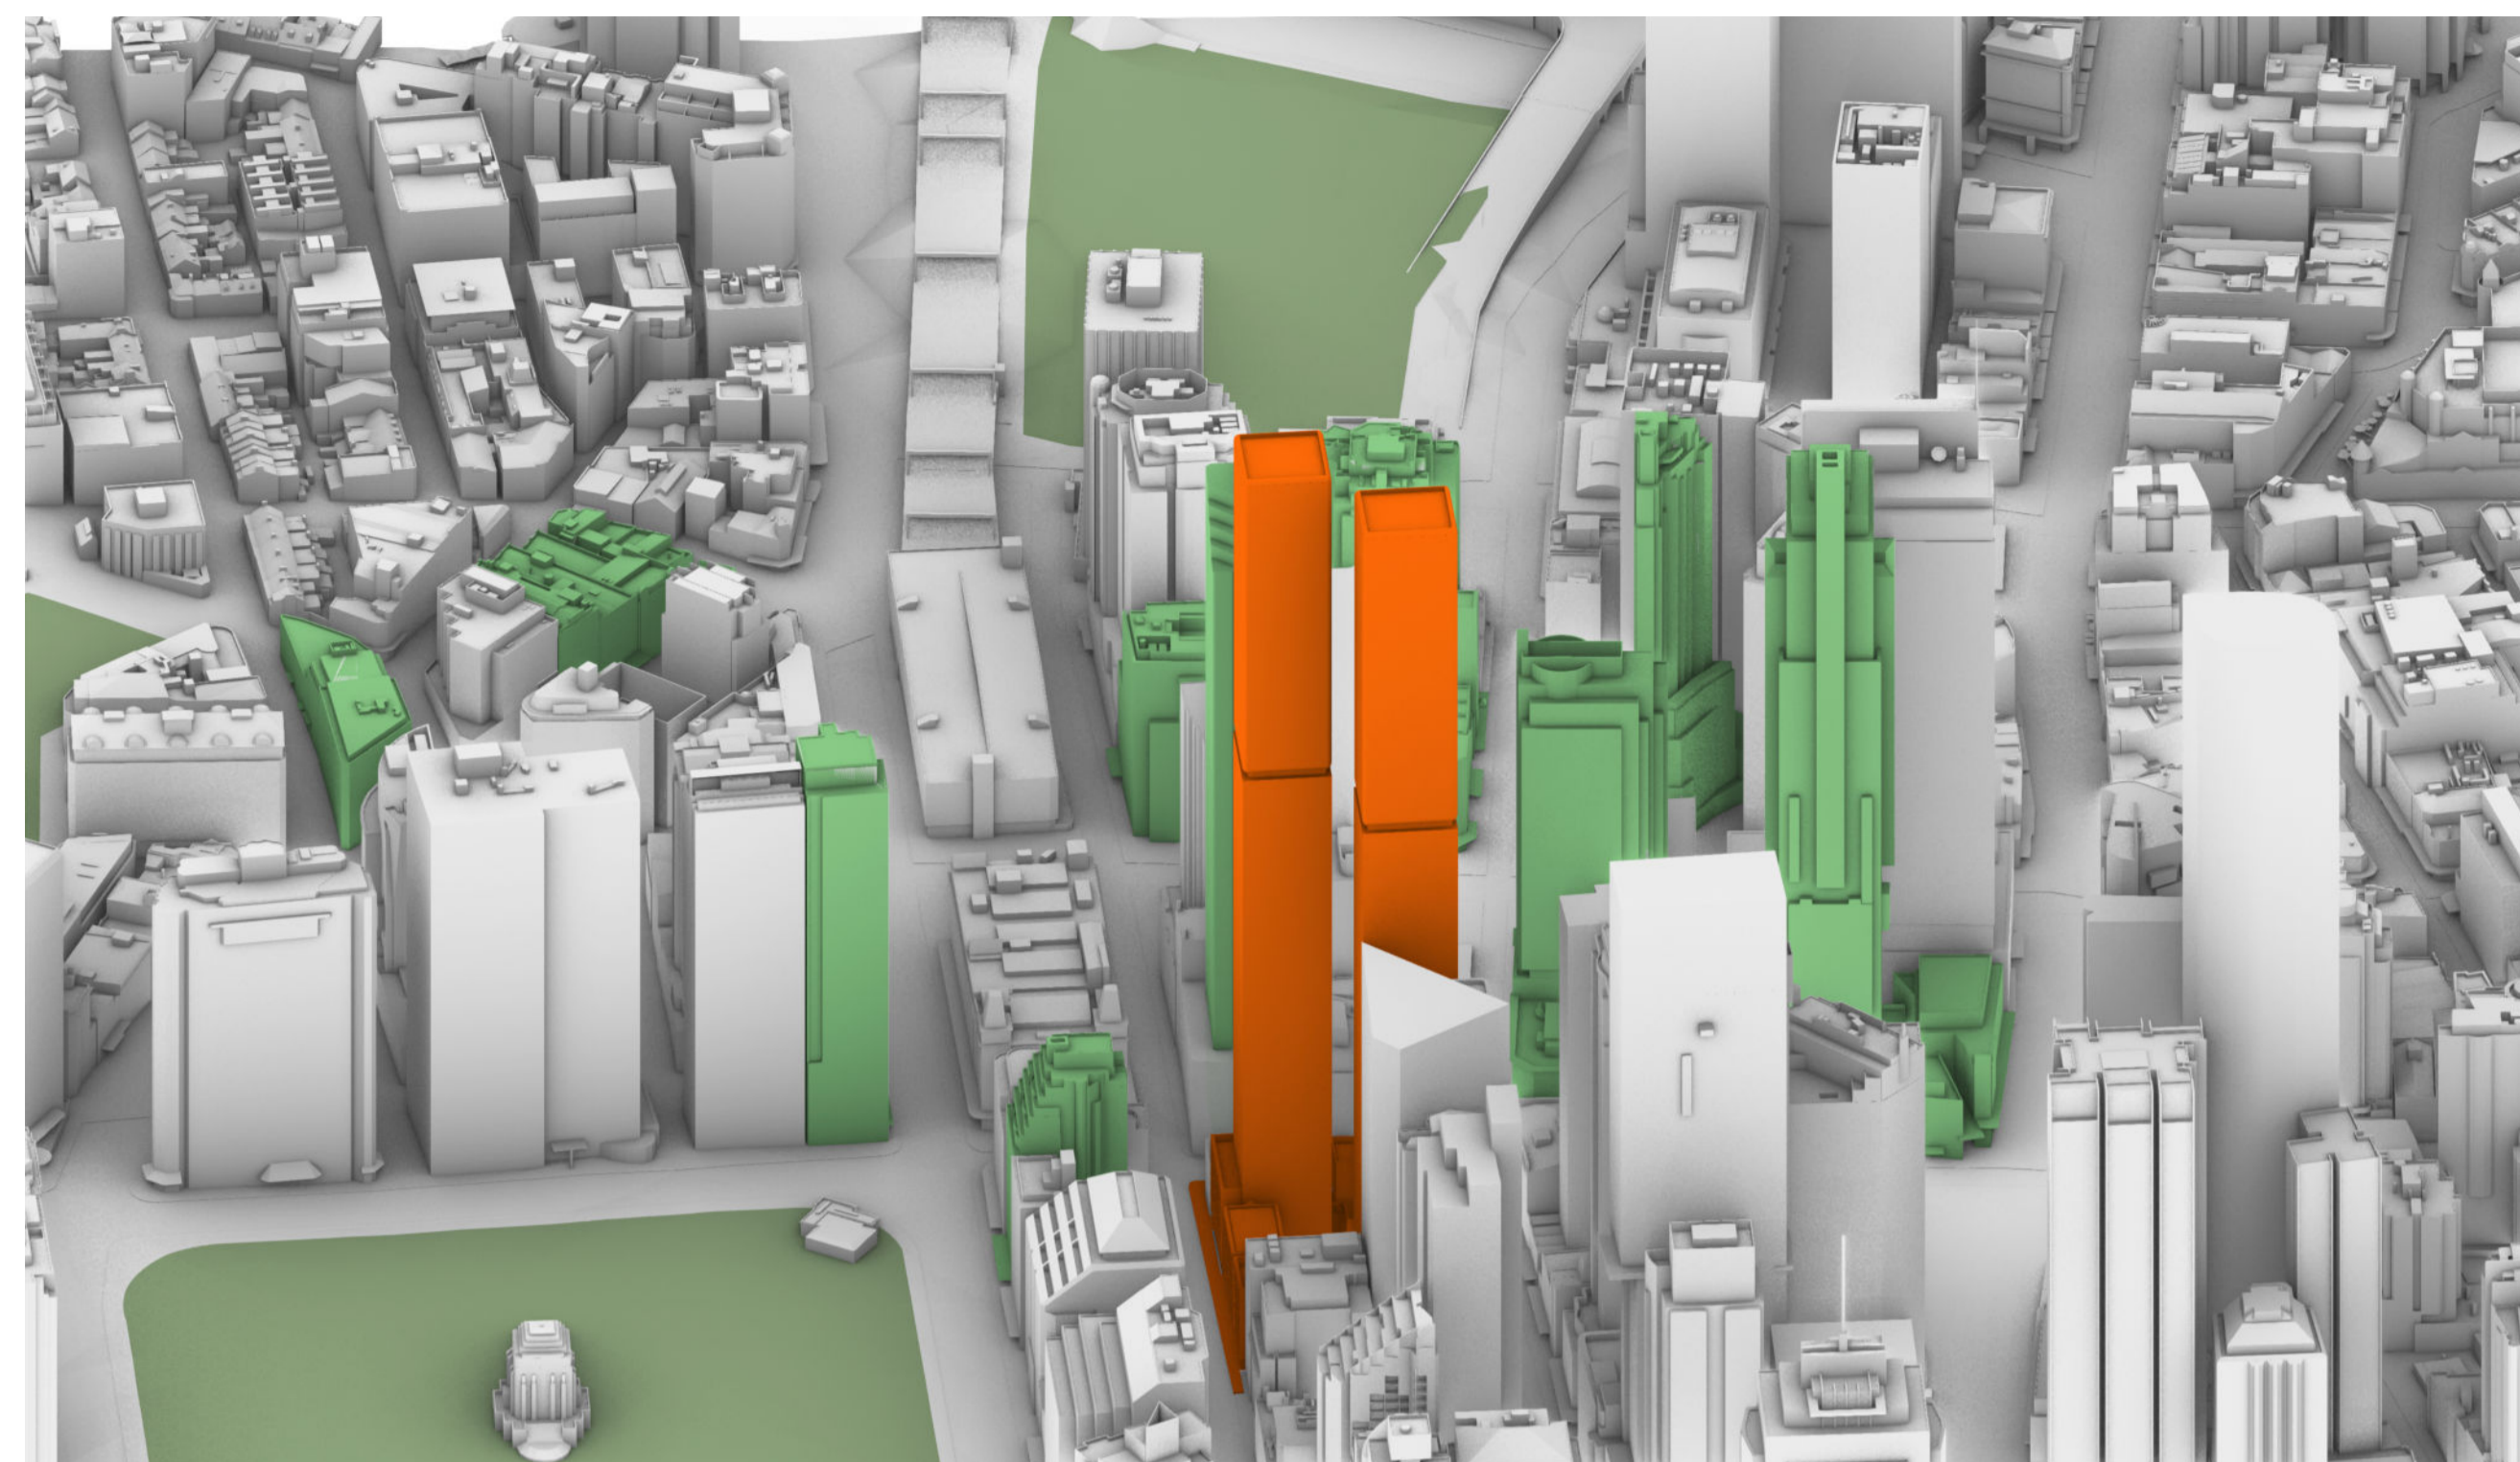

21 JUNE
11.15

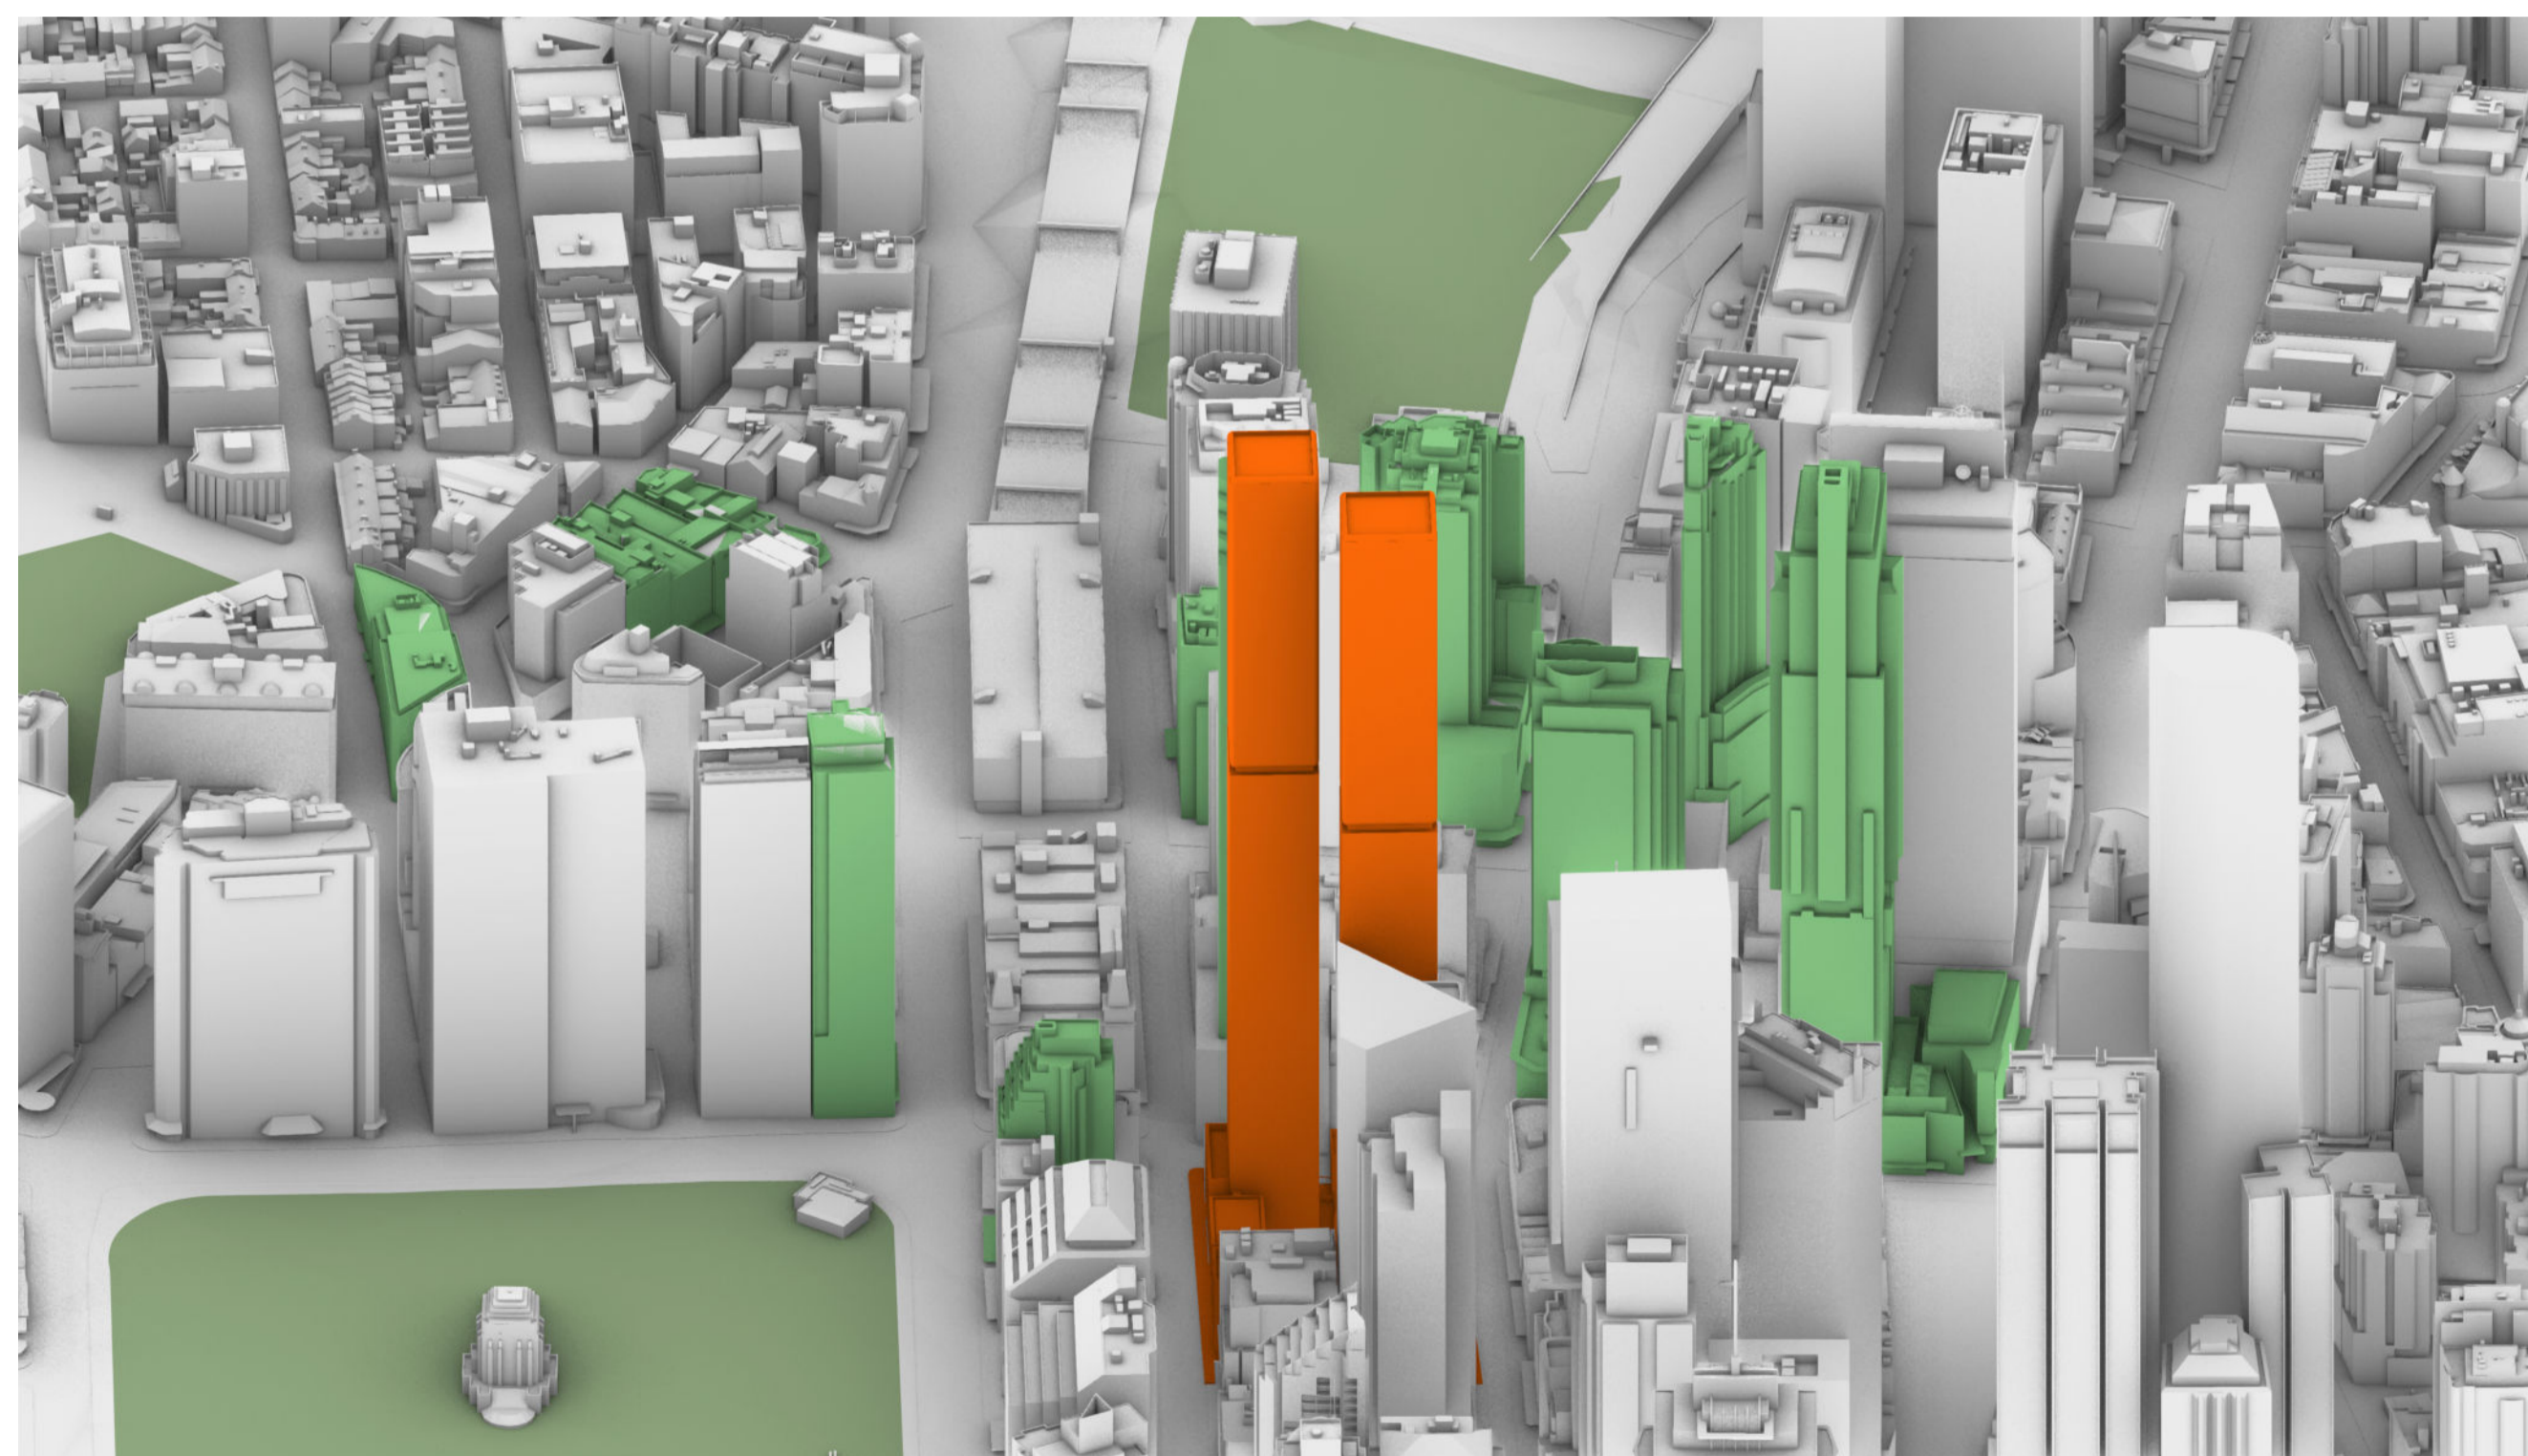

21 JUNE
11.30

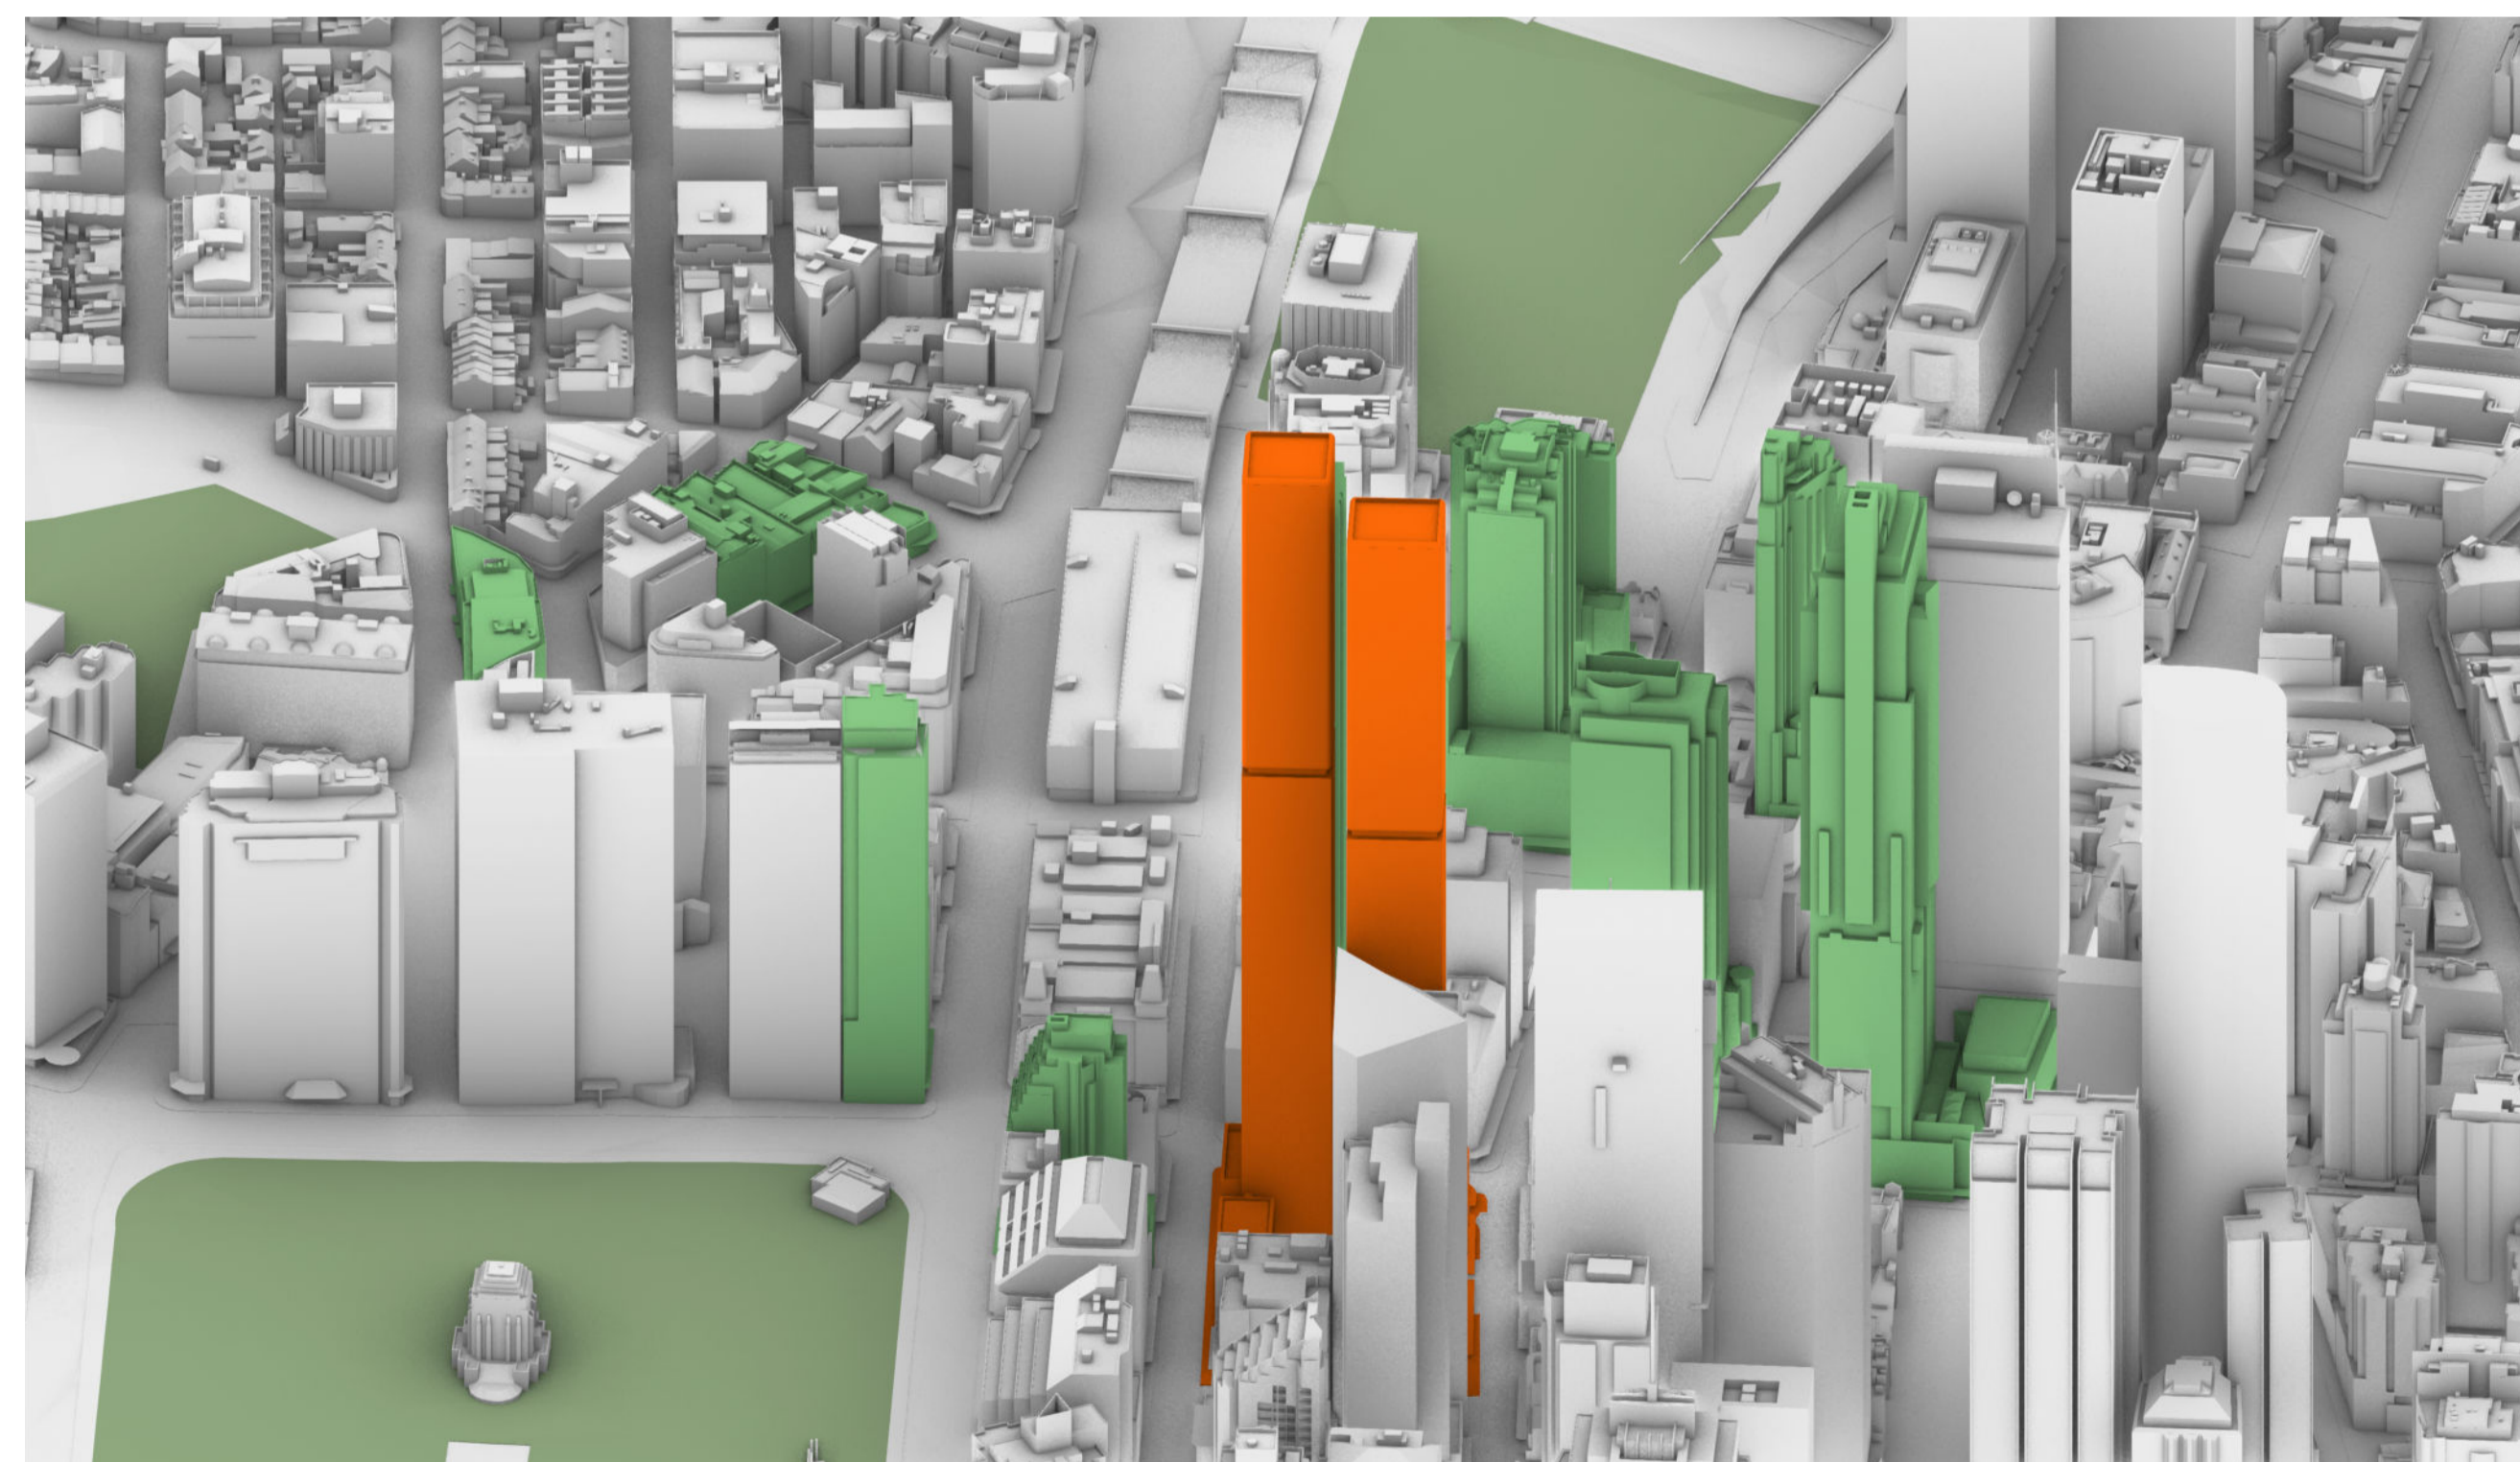

21 JUNE
11.45

DA 01	13/6/2025	For Modification	ELM
01	25/5/2025	Draft Modification	IB

Rev	Date	Description	By	Chk
-----	------	-------------	----	-----

338 Pitt Street
Australia
338 Pitt Street
Sydney New South Wales 2000

Sun Eye View **Scale**
Sun Eye View - June 21-11:00 1:500 @ A1

Project Code B338 **First Issued**
25/5/2025

Sheet No. 6303 **Rev**
DA 01

North building:

Certificate No. #HR-JVYZQA-01
Scan QR code or follow website link for rating details.

Assessor name: Newton Barbosa Correa
Accreditation No.: HERA 10228
Property Address: 338 Pitt Street, Sydney, NSW, 2000

<http://www.heip-software.com.au/pdf/HR-JVYZQA-01>

South building:

Certificate No. #HR-8A6LR8-01
Scan QR code or follow website link for rating details.


Assessor name: Newton Barbosa Correa
Accreditation No.: HERA 10228
Property Address: 338 Pitt Street, Sydney, NSW, 2000

<http://www.heip-software.com.au/pdf/HR-8A6LR8-01>



- General notes**
- All dimensions and existing conditions shall be checked and verified by the contractor before proceeding with the work.
 - All levels relative to 'Australian Height Datum'.
 - Do not scale drawings.
 - Use figured dimensions only.


Legend

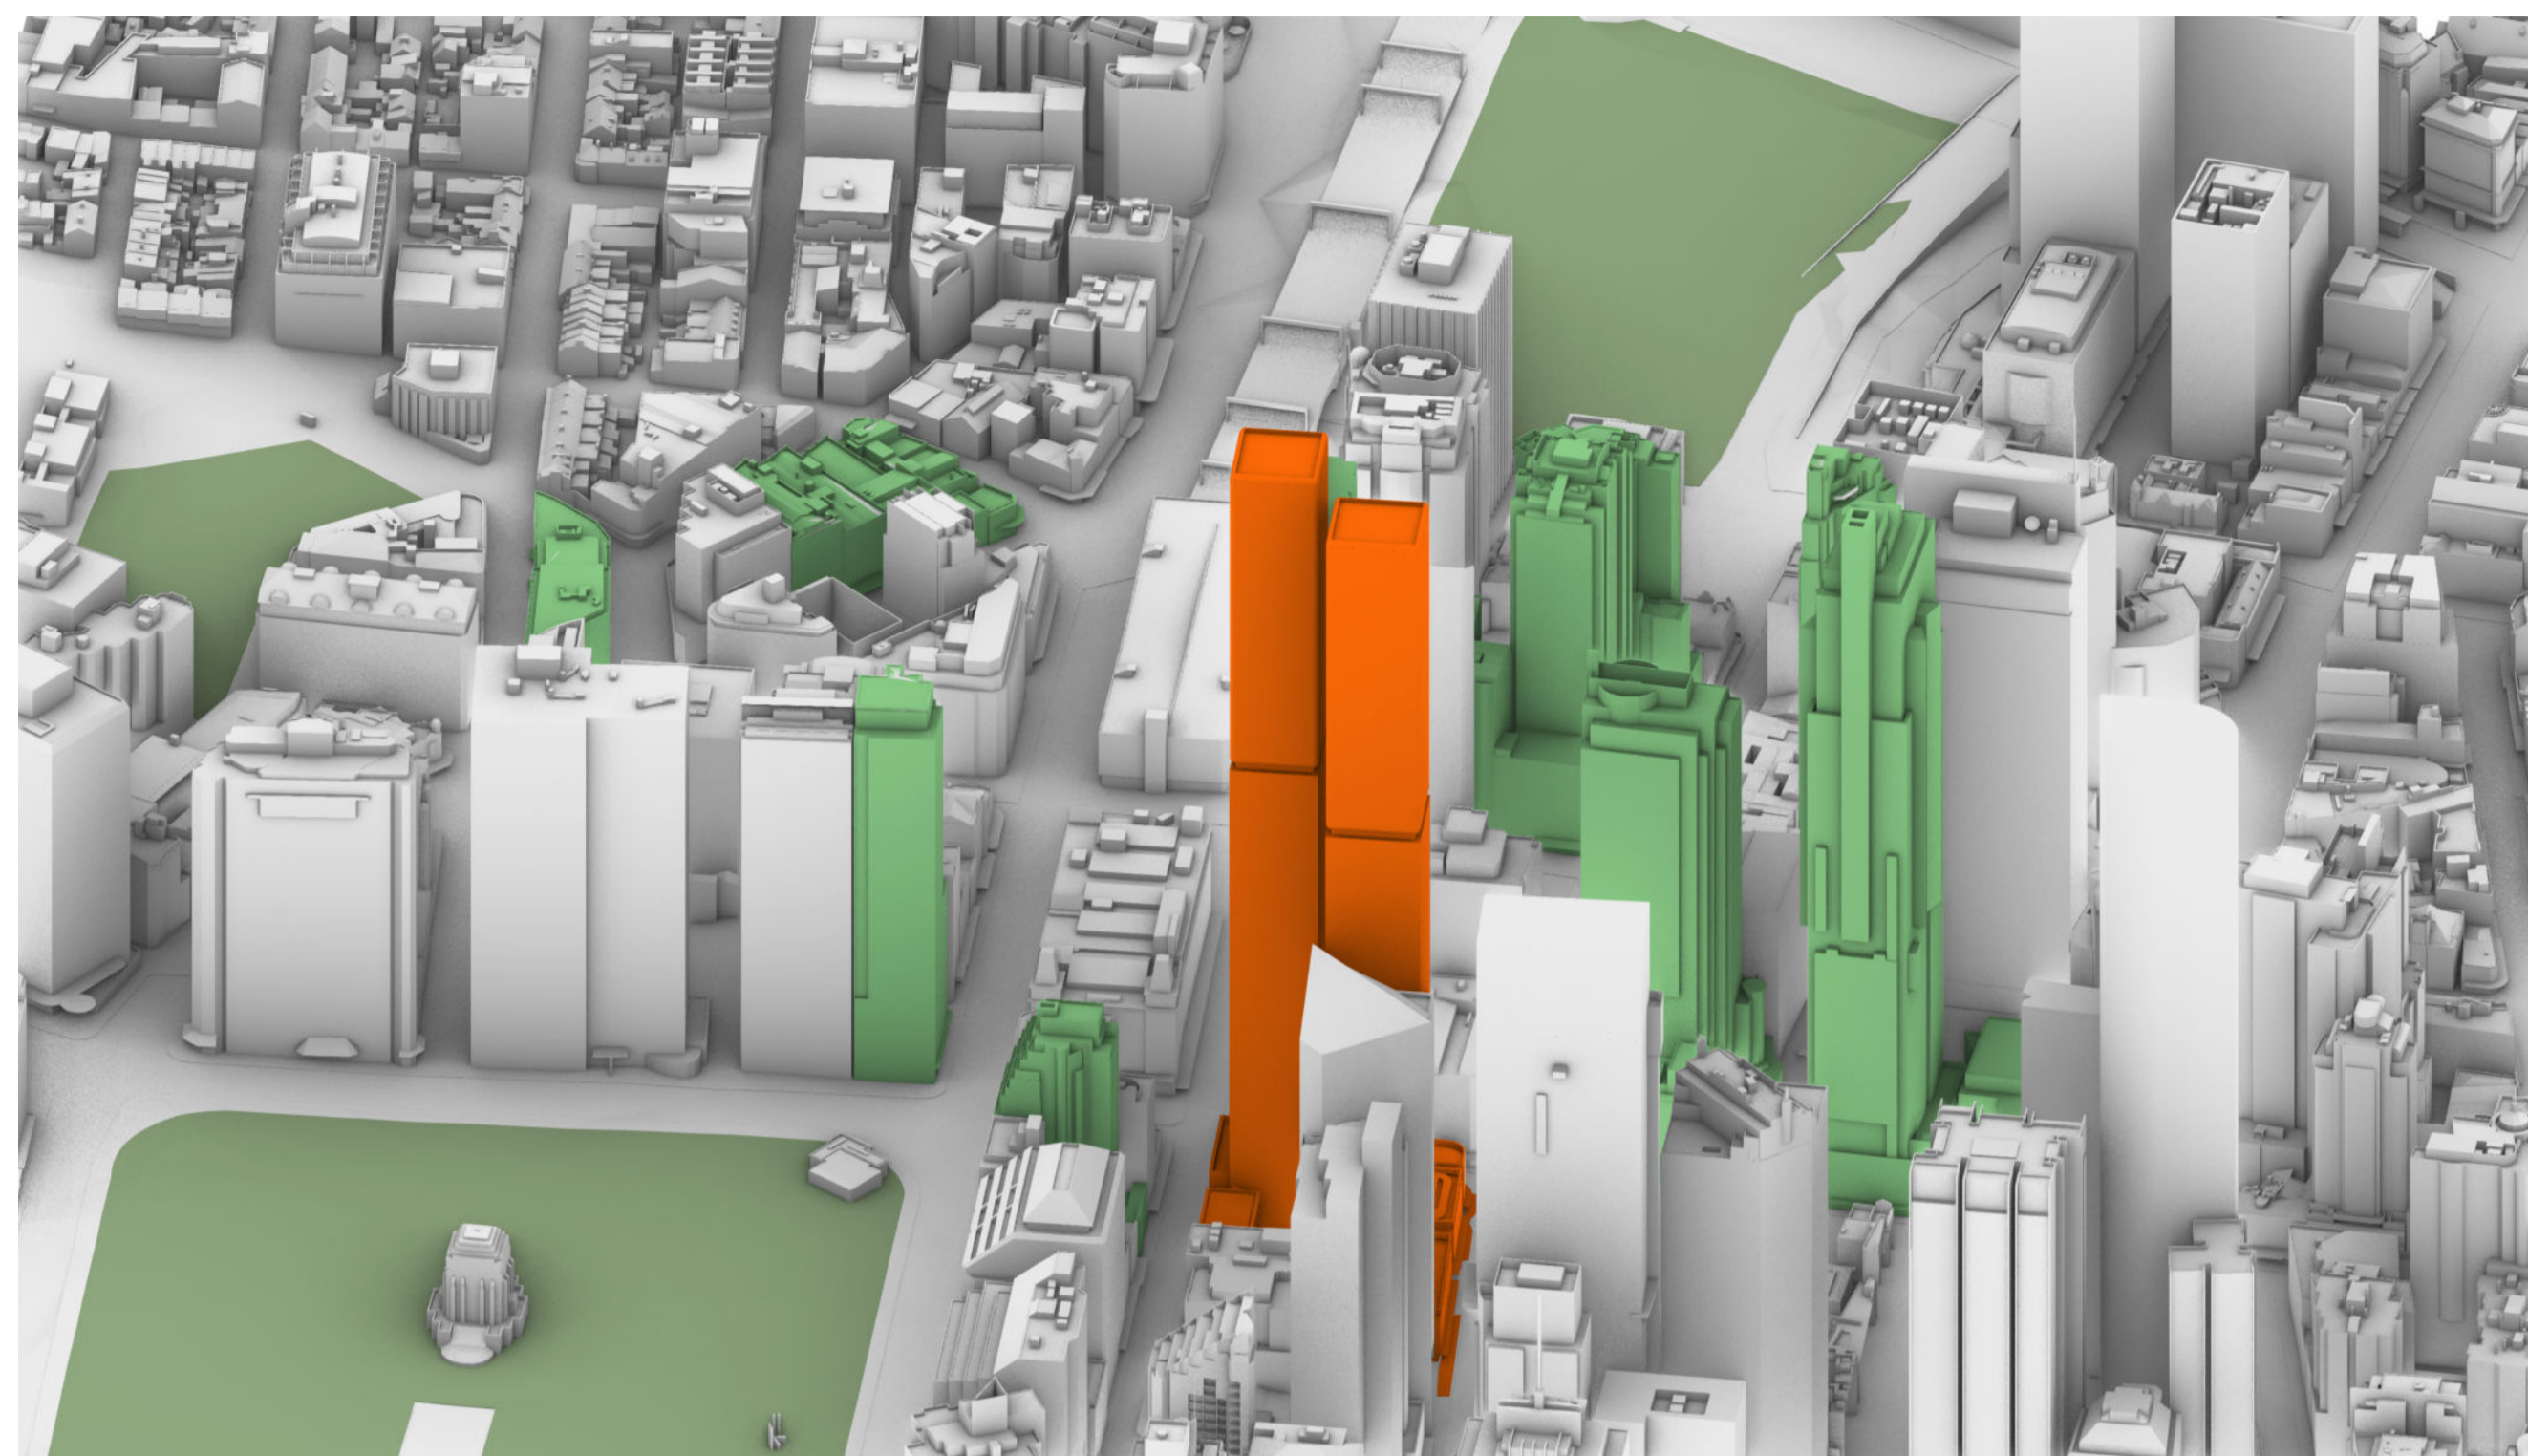

21 JUNE
12.00



21 JUNE
12.15

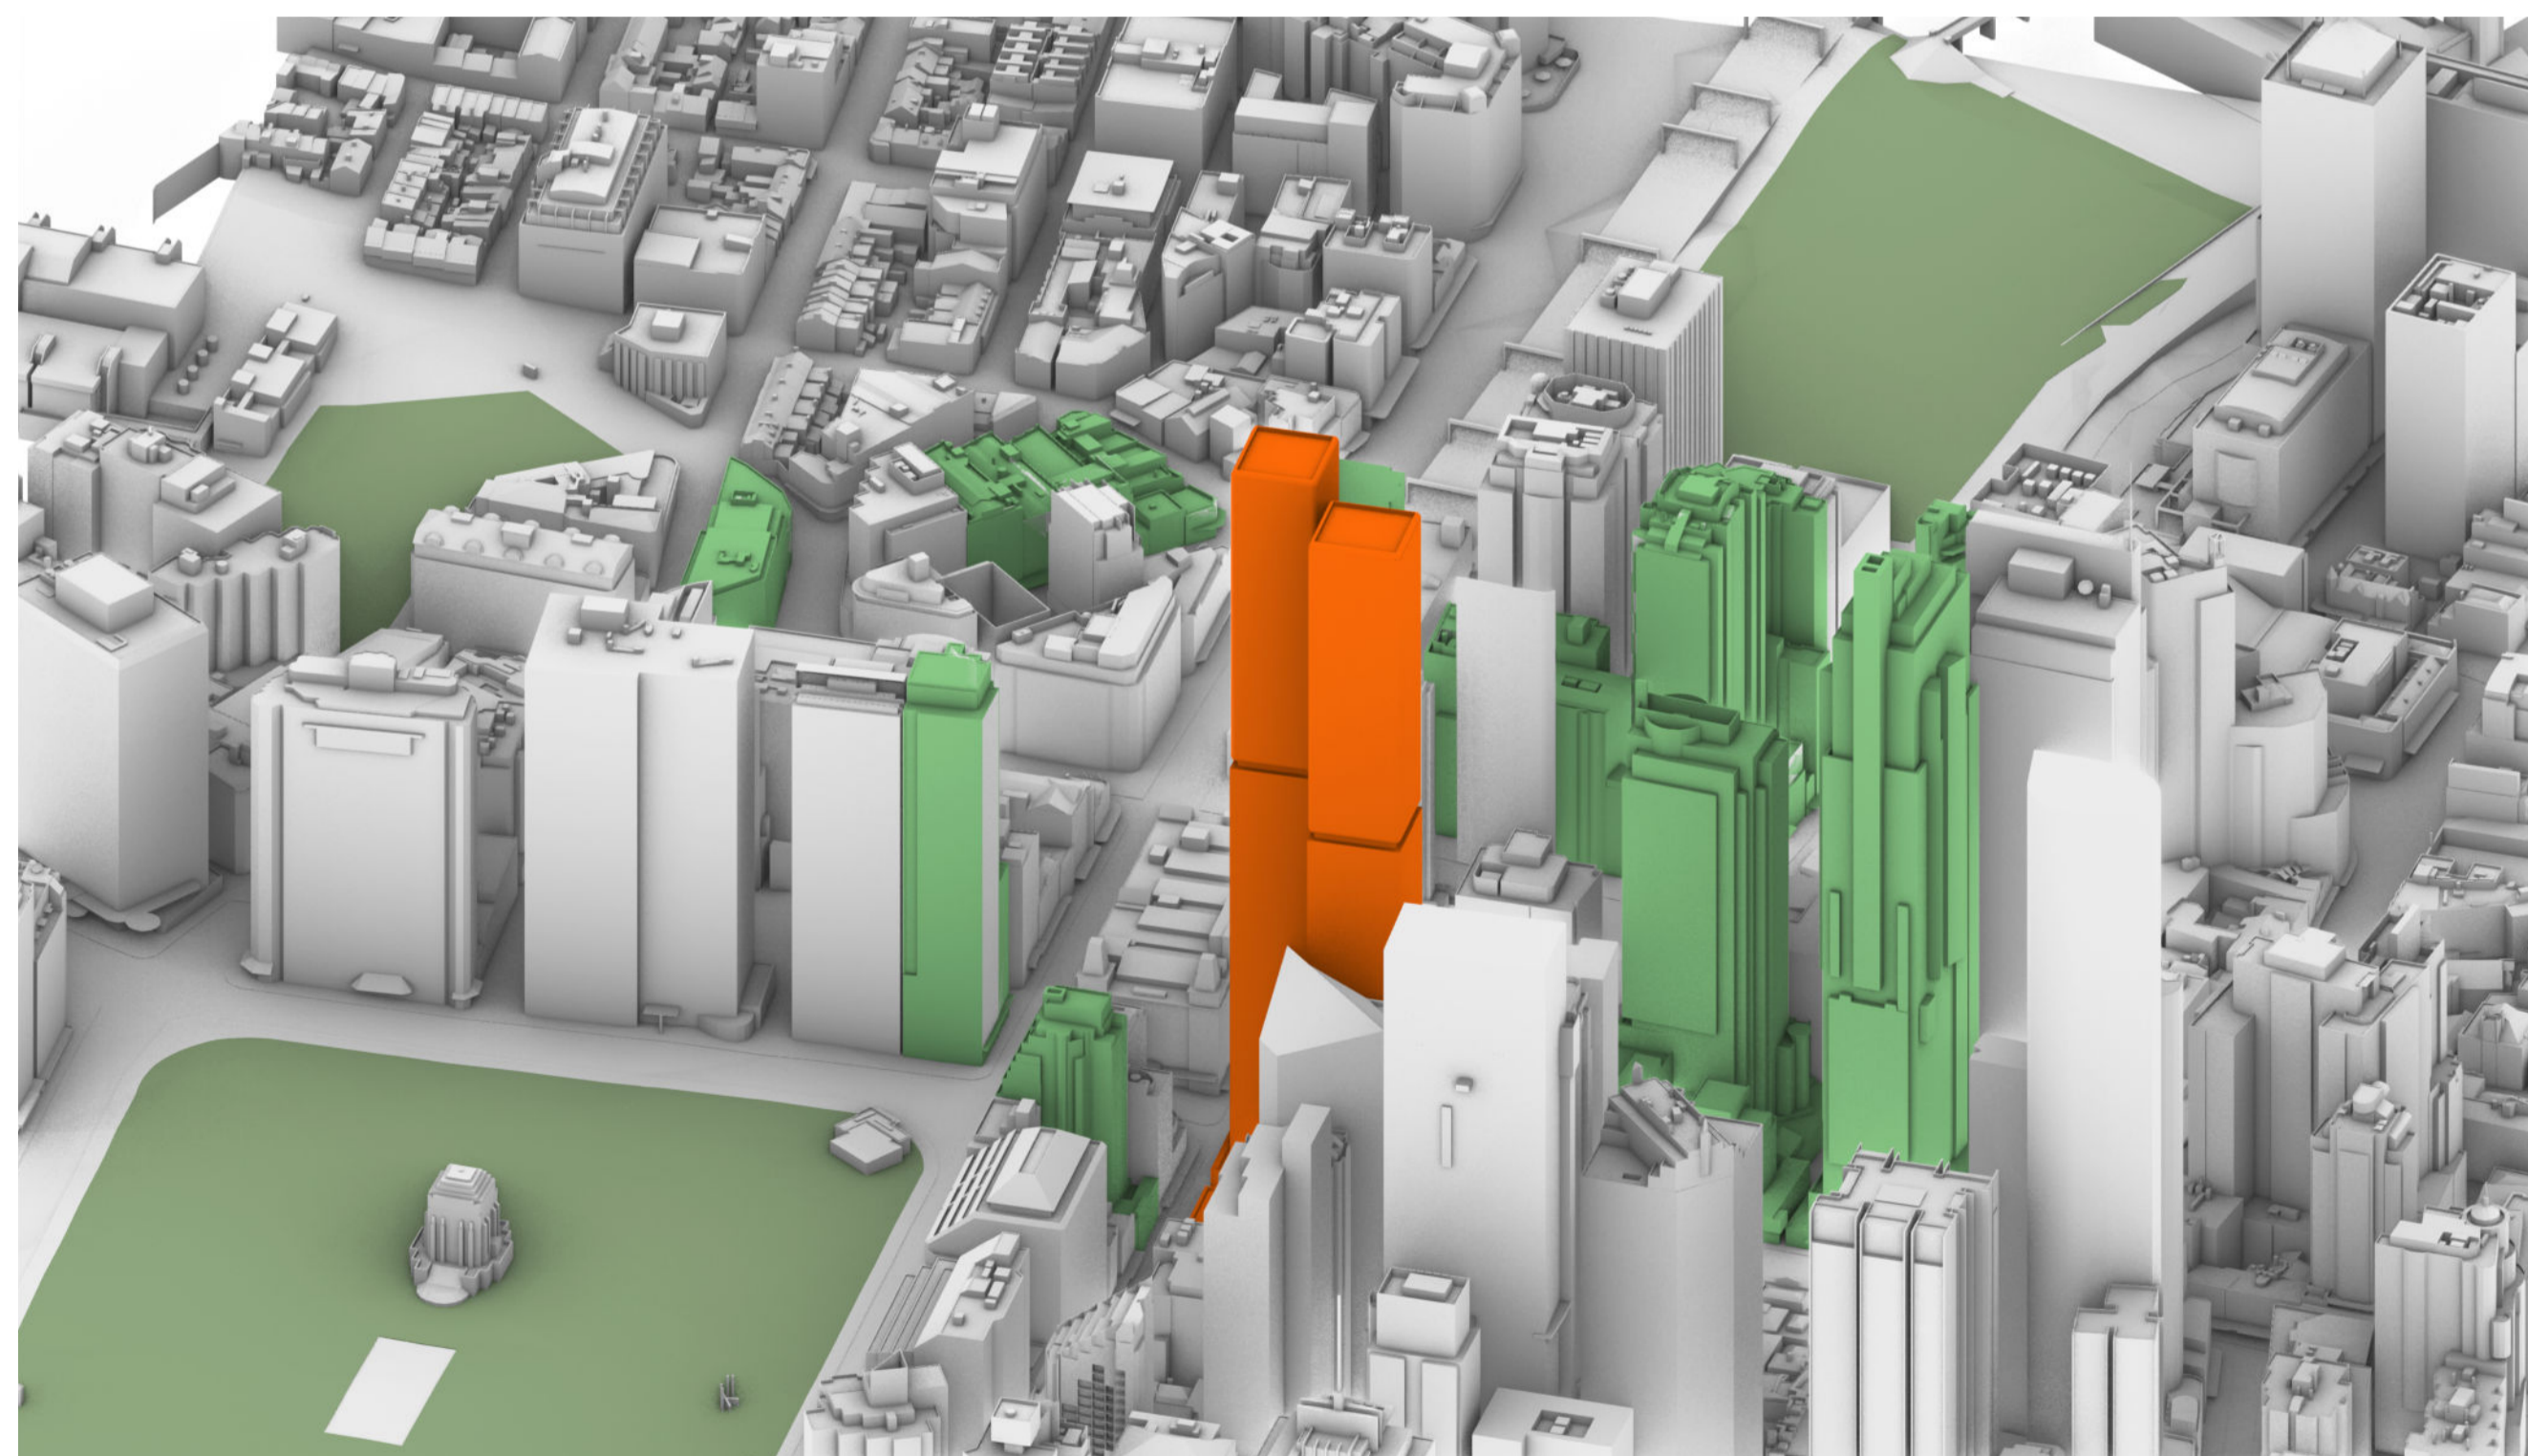

21 JUNE
12.30



21 JUNE
12.45

DA 01	13/6/2025	For Modification Approval	ELM
01	25/5/2025	Draft Modification	IB

Rev	Date	Description	By	Chk
-----	------	-------------	----	-----

338 Pitt Street
Australia
338 Pitt Street
Sydney New South Wales 2000

Sun Eye View **Scale**
Sun Eye View - June 21-12:00 1:500 @ A1

Project Code B338 **First Issued**
25/5/2025

Sheet No. 6304 **Rev**
DA 01

North building:

Certificate No. #HR-JVYZQA-01
Scan QR code or follow website link for rating details.

Assessor name: Newton Barbosa Correa
Accreditation No.: HERA 10228
Property Address: 338 Pitt Street, Sydney, NSW, 2000


<http://www.hep-software.com.au/pdf/HR-JVYZQA-01>

South building:

Certificate No. #HR-8A6LR8-01
Scan QR code or follow website link for rating details.


Assessor name: Newton Barbosa Correa
Accreditation No.: HERA 10228
Property Address: 338 Pitt Street, Sydney, NSW, 2000

<http://www.hep-software.com.au/pdf/HR-8A6LR8-01>

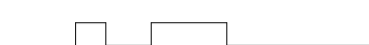


- General notes**
- All dimensions and existing conditions shall be checked and verified by the contractor before proceeding with the work.
 - All levels relative to 'Australian Height Datum'.
 - Do not scale drawings.
 - Use figured dimensions only.

Legend

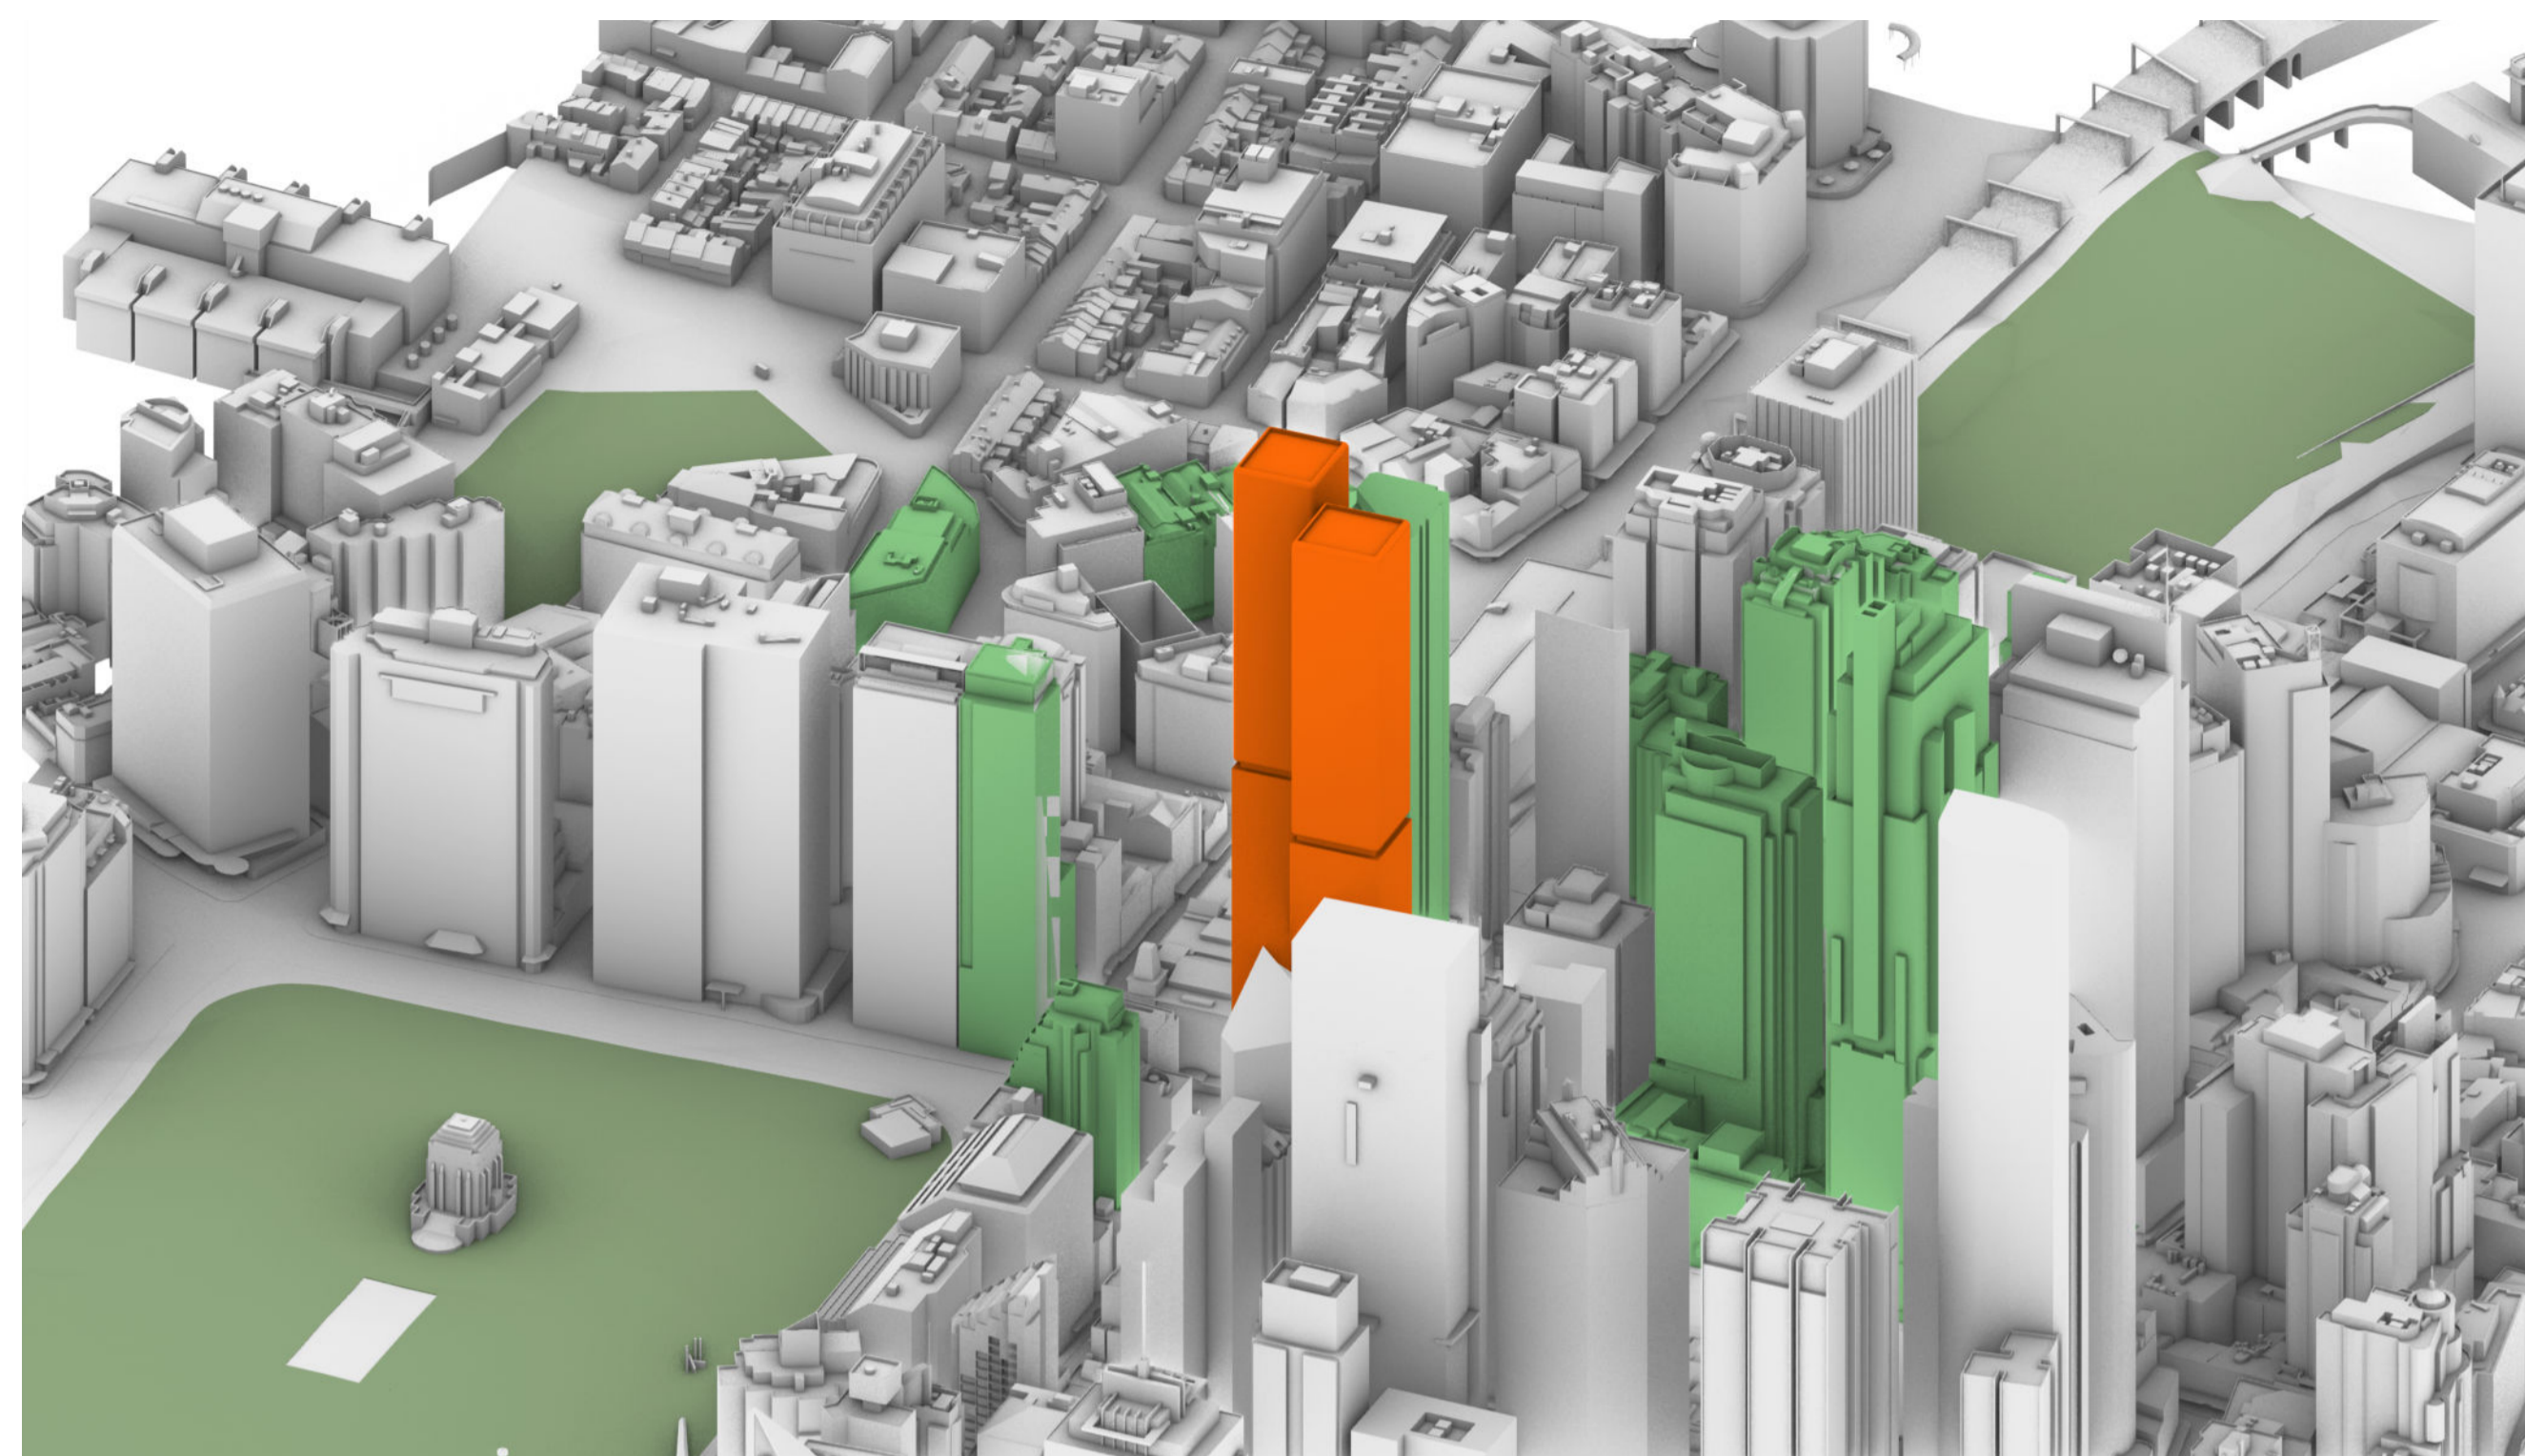


21 JUNE
13.00

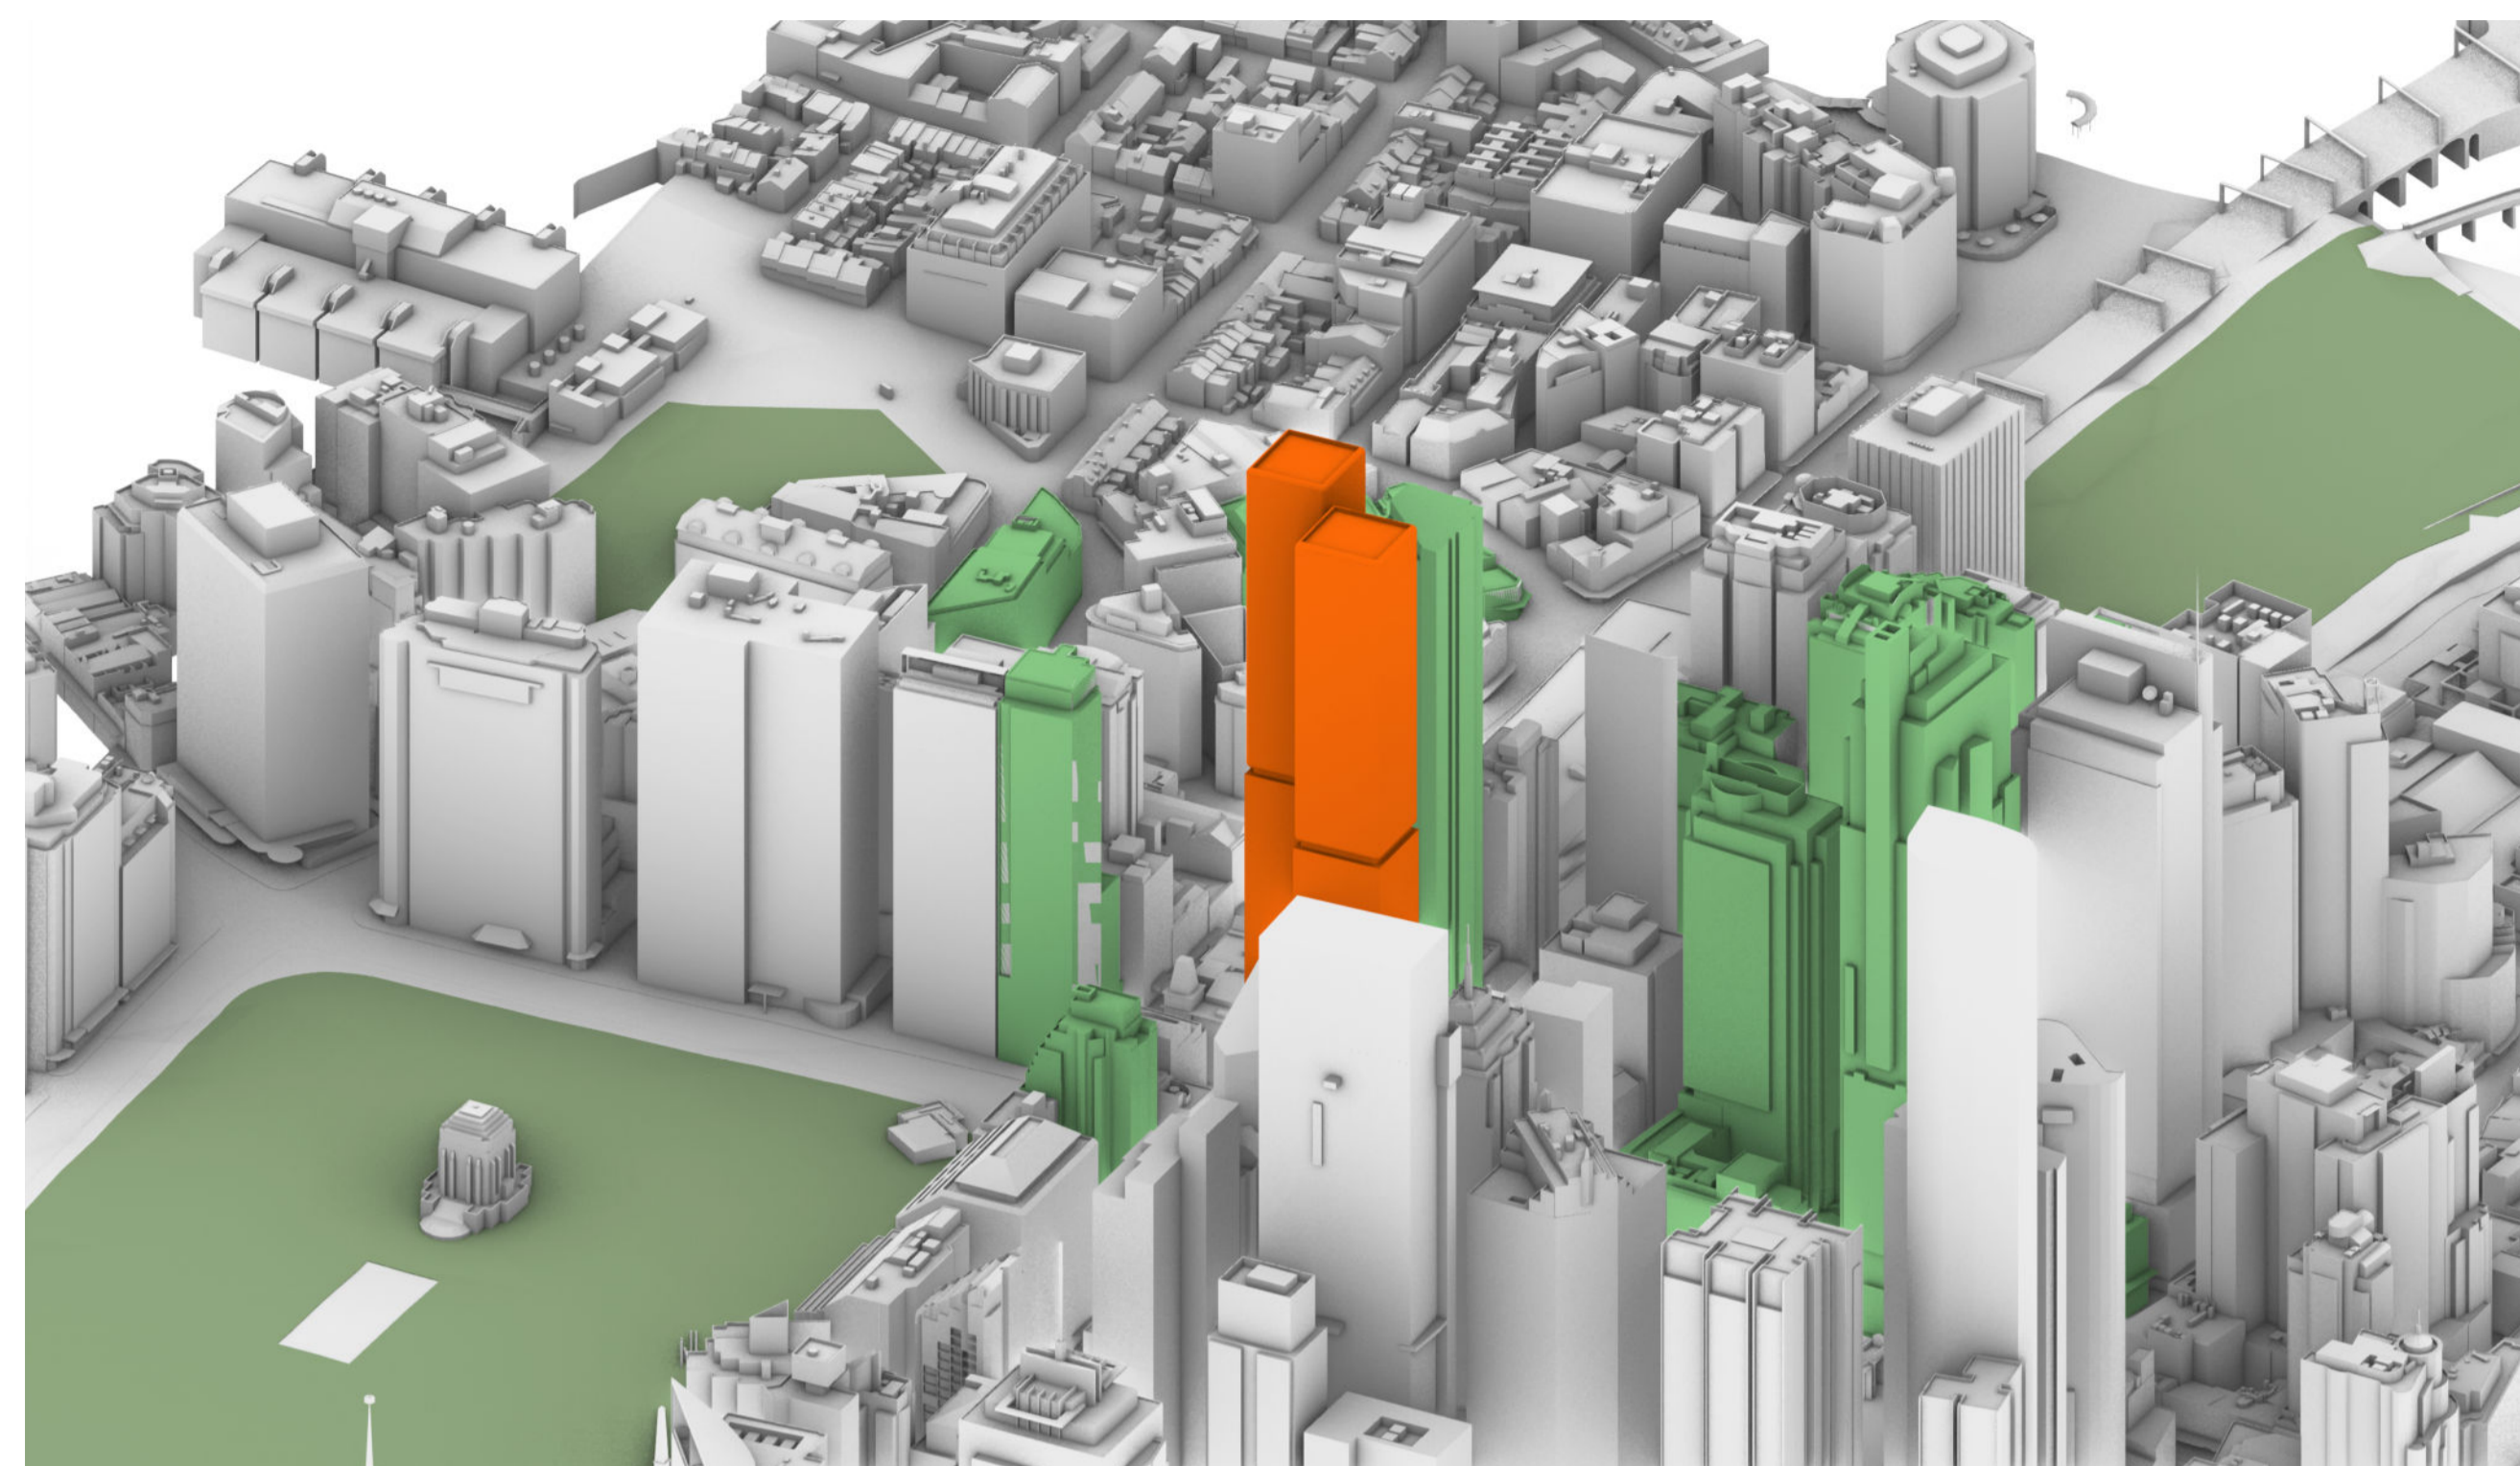

21 JUNE
13.15



21 JUNE
13.30

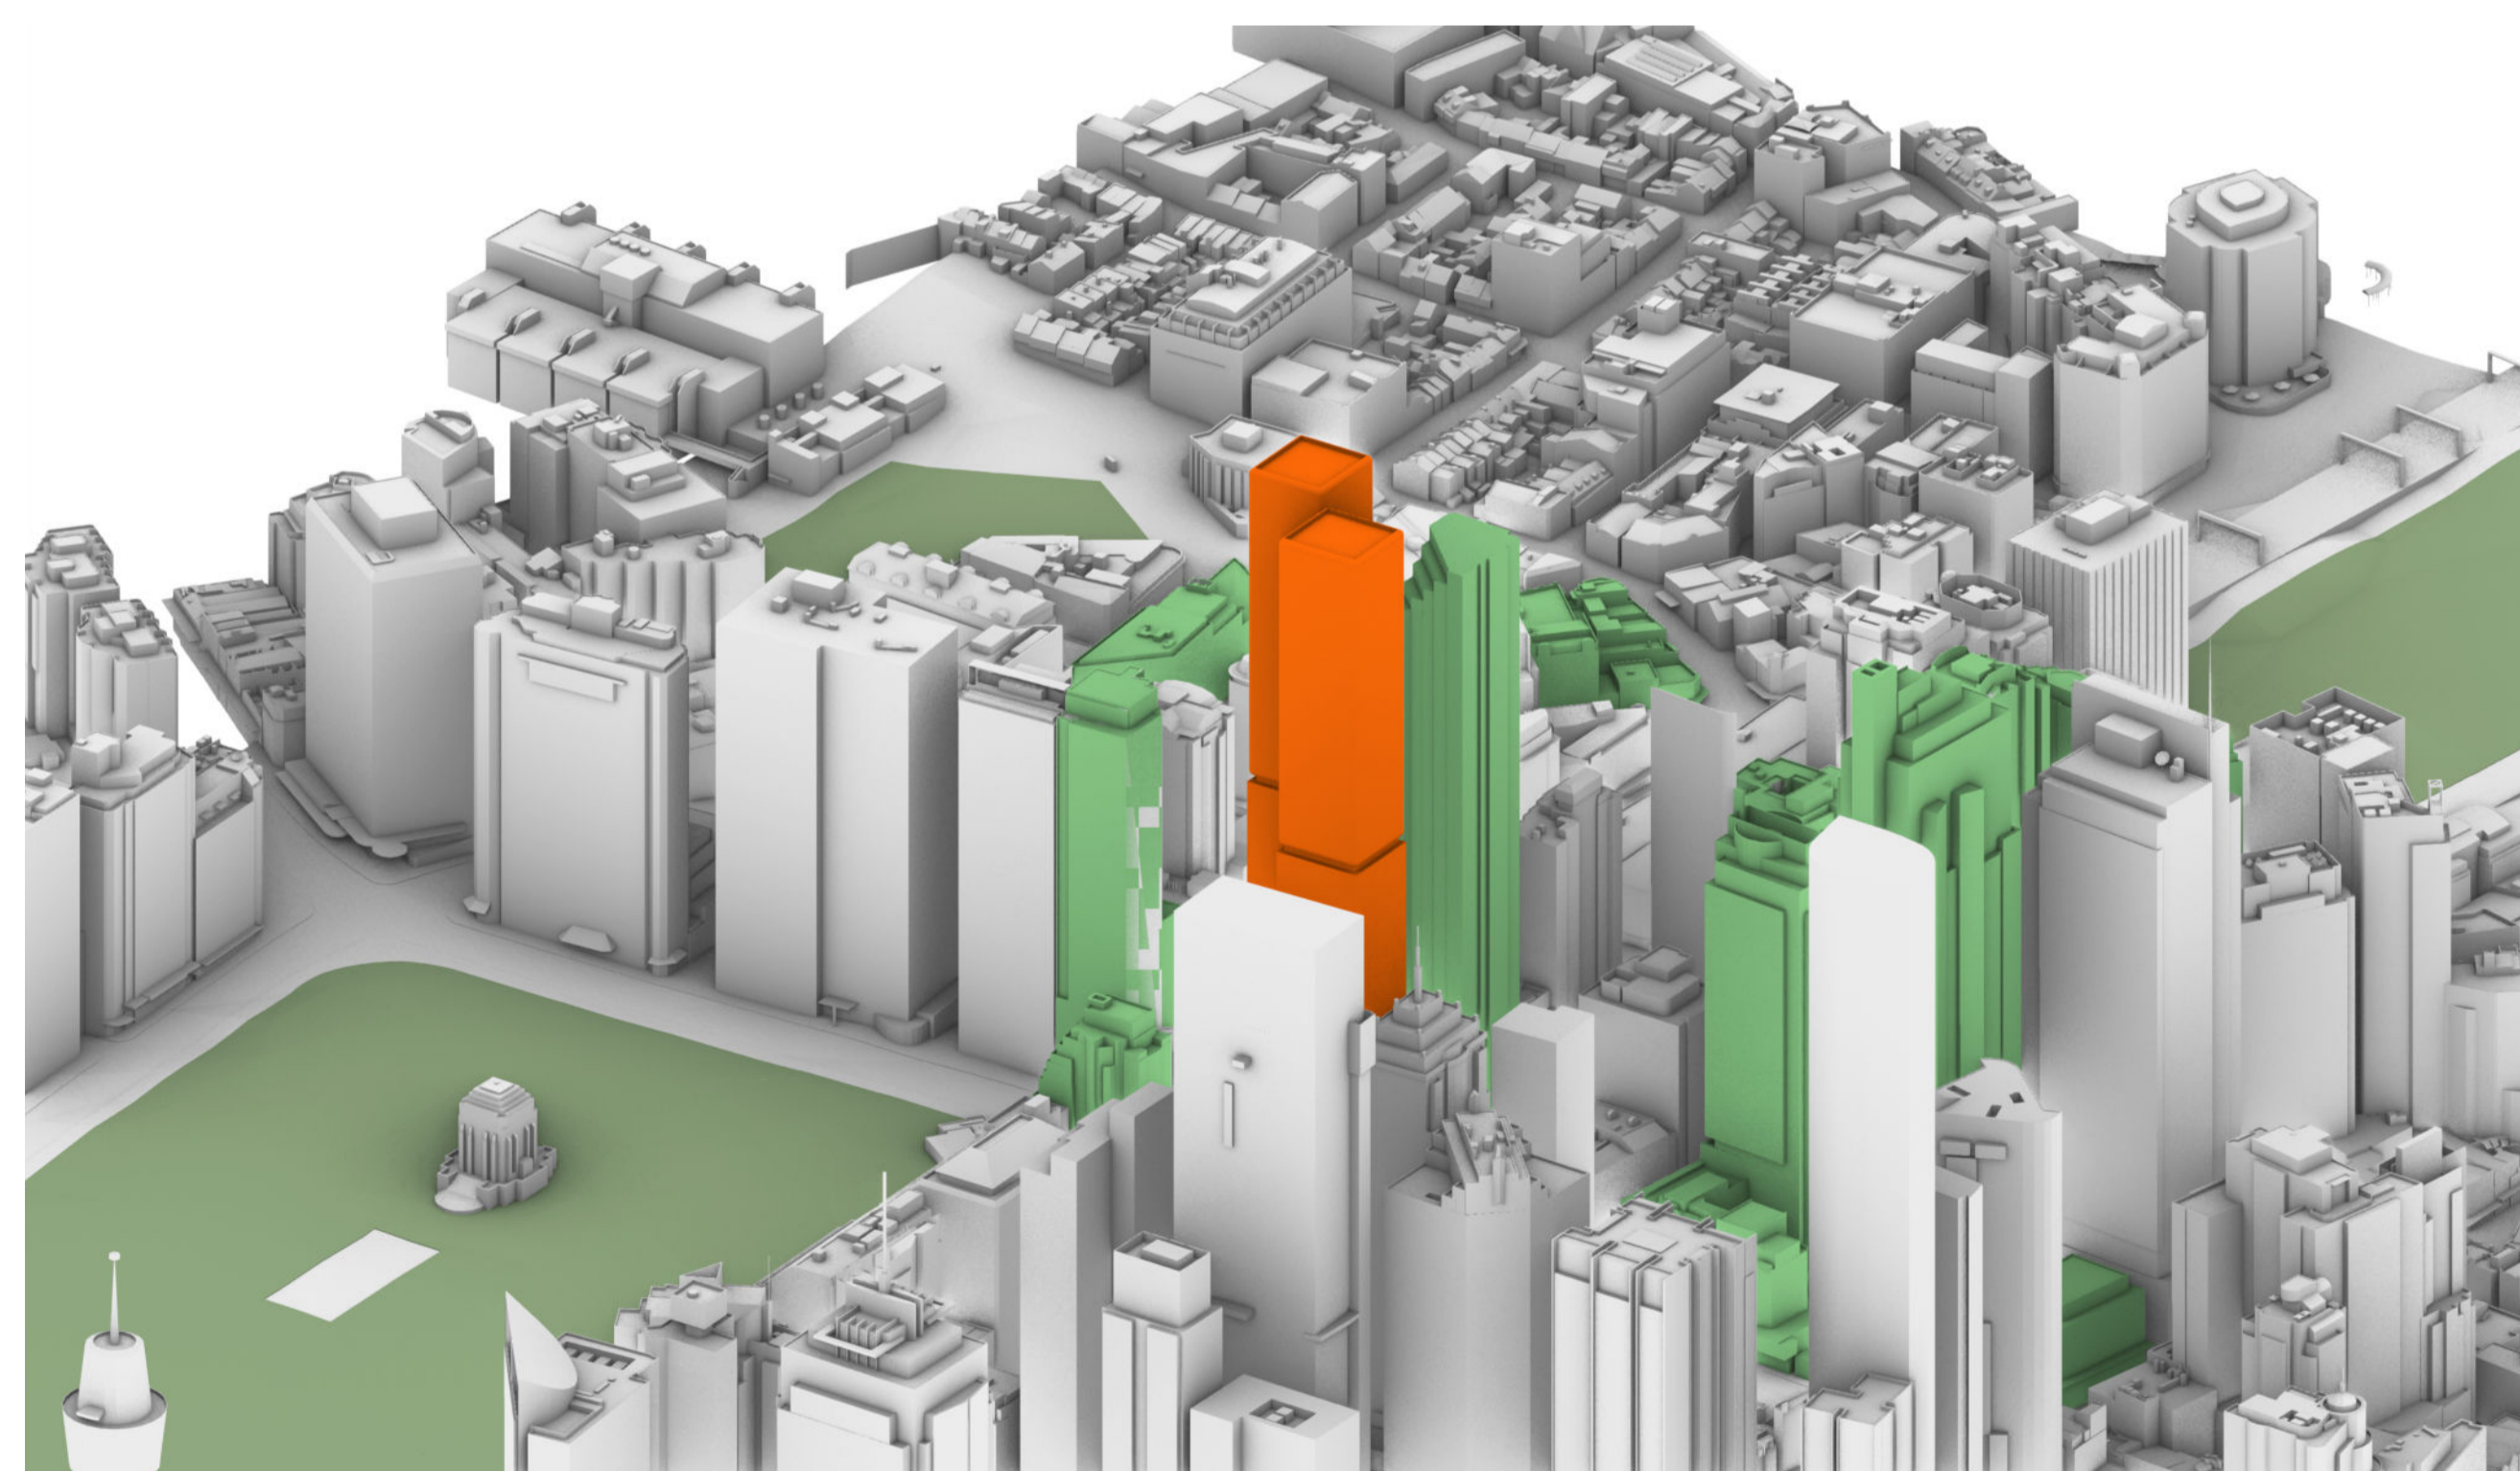

21 JUNE
13.45

DA 01	13/6/2025	For Modification	ELM
01	25/5/2025	Approval	IB
		Draft Modification	

Rev	Date	Description	By	Chk
-----	------	-------------	----	-----

338 Pitt Street
Australia
338 Pitt Street
Sydney New South Wales 2000

Sun Eye View **Scale**
Sun Eye View - June 21-13.00 1:500 @ A1

Project Code B338 **First Issued**
25/5/2025

Sheet No. 6305 **Rev**
DA 01

North building:

Certificate No. #HR-JVYZQA-01
Scan QR code or follow website link for rating details.

Assessor name: Newton Barbosa Correa
Accreditation No.: HERA 10228
Property Address: 338 Pitt Street, Sydney, NSW, 2000
JVYZQA-01 338
<http://www.heip-software.com.au/pdf/HR-JVYZQA-01>


South building:

Certificate No. #HR-8A6LR8-01
Scan QR code or follow website link for rating details.

Assessor name: Newton Barbosa Correa
Accreditation No.: HERA 10228
Property Address: 338 Pitt Street, Sydney, NSW, 2000
0- HR-8A6LR8-01
<http://www.heip-software.com.au/pdf/HR-8A6LR8-01>




21 JUNE
14.00

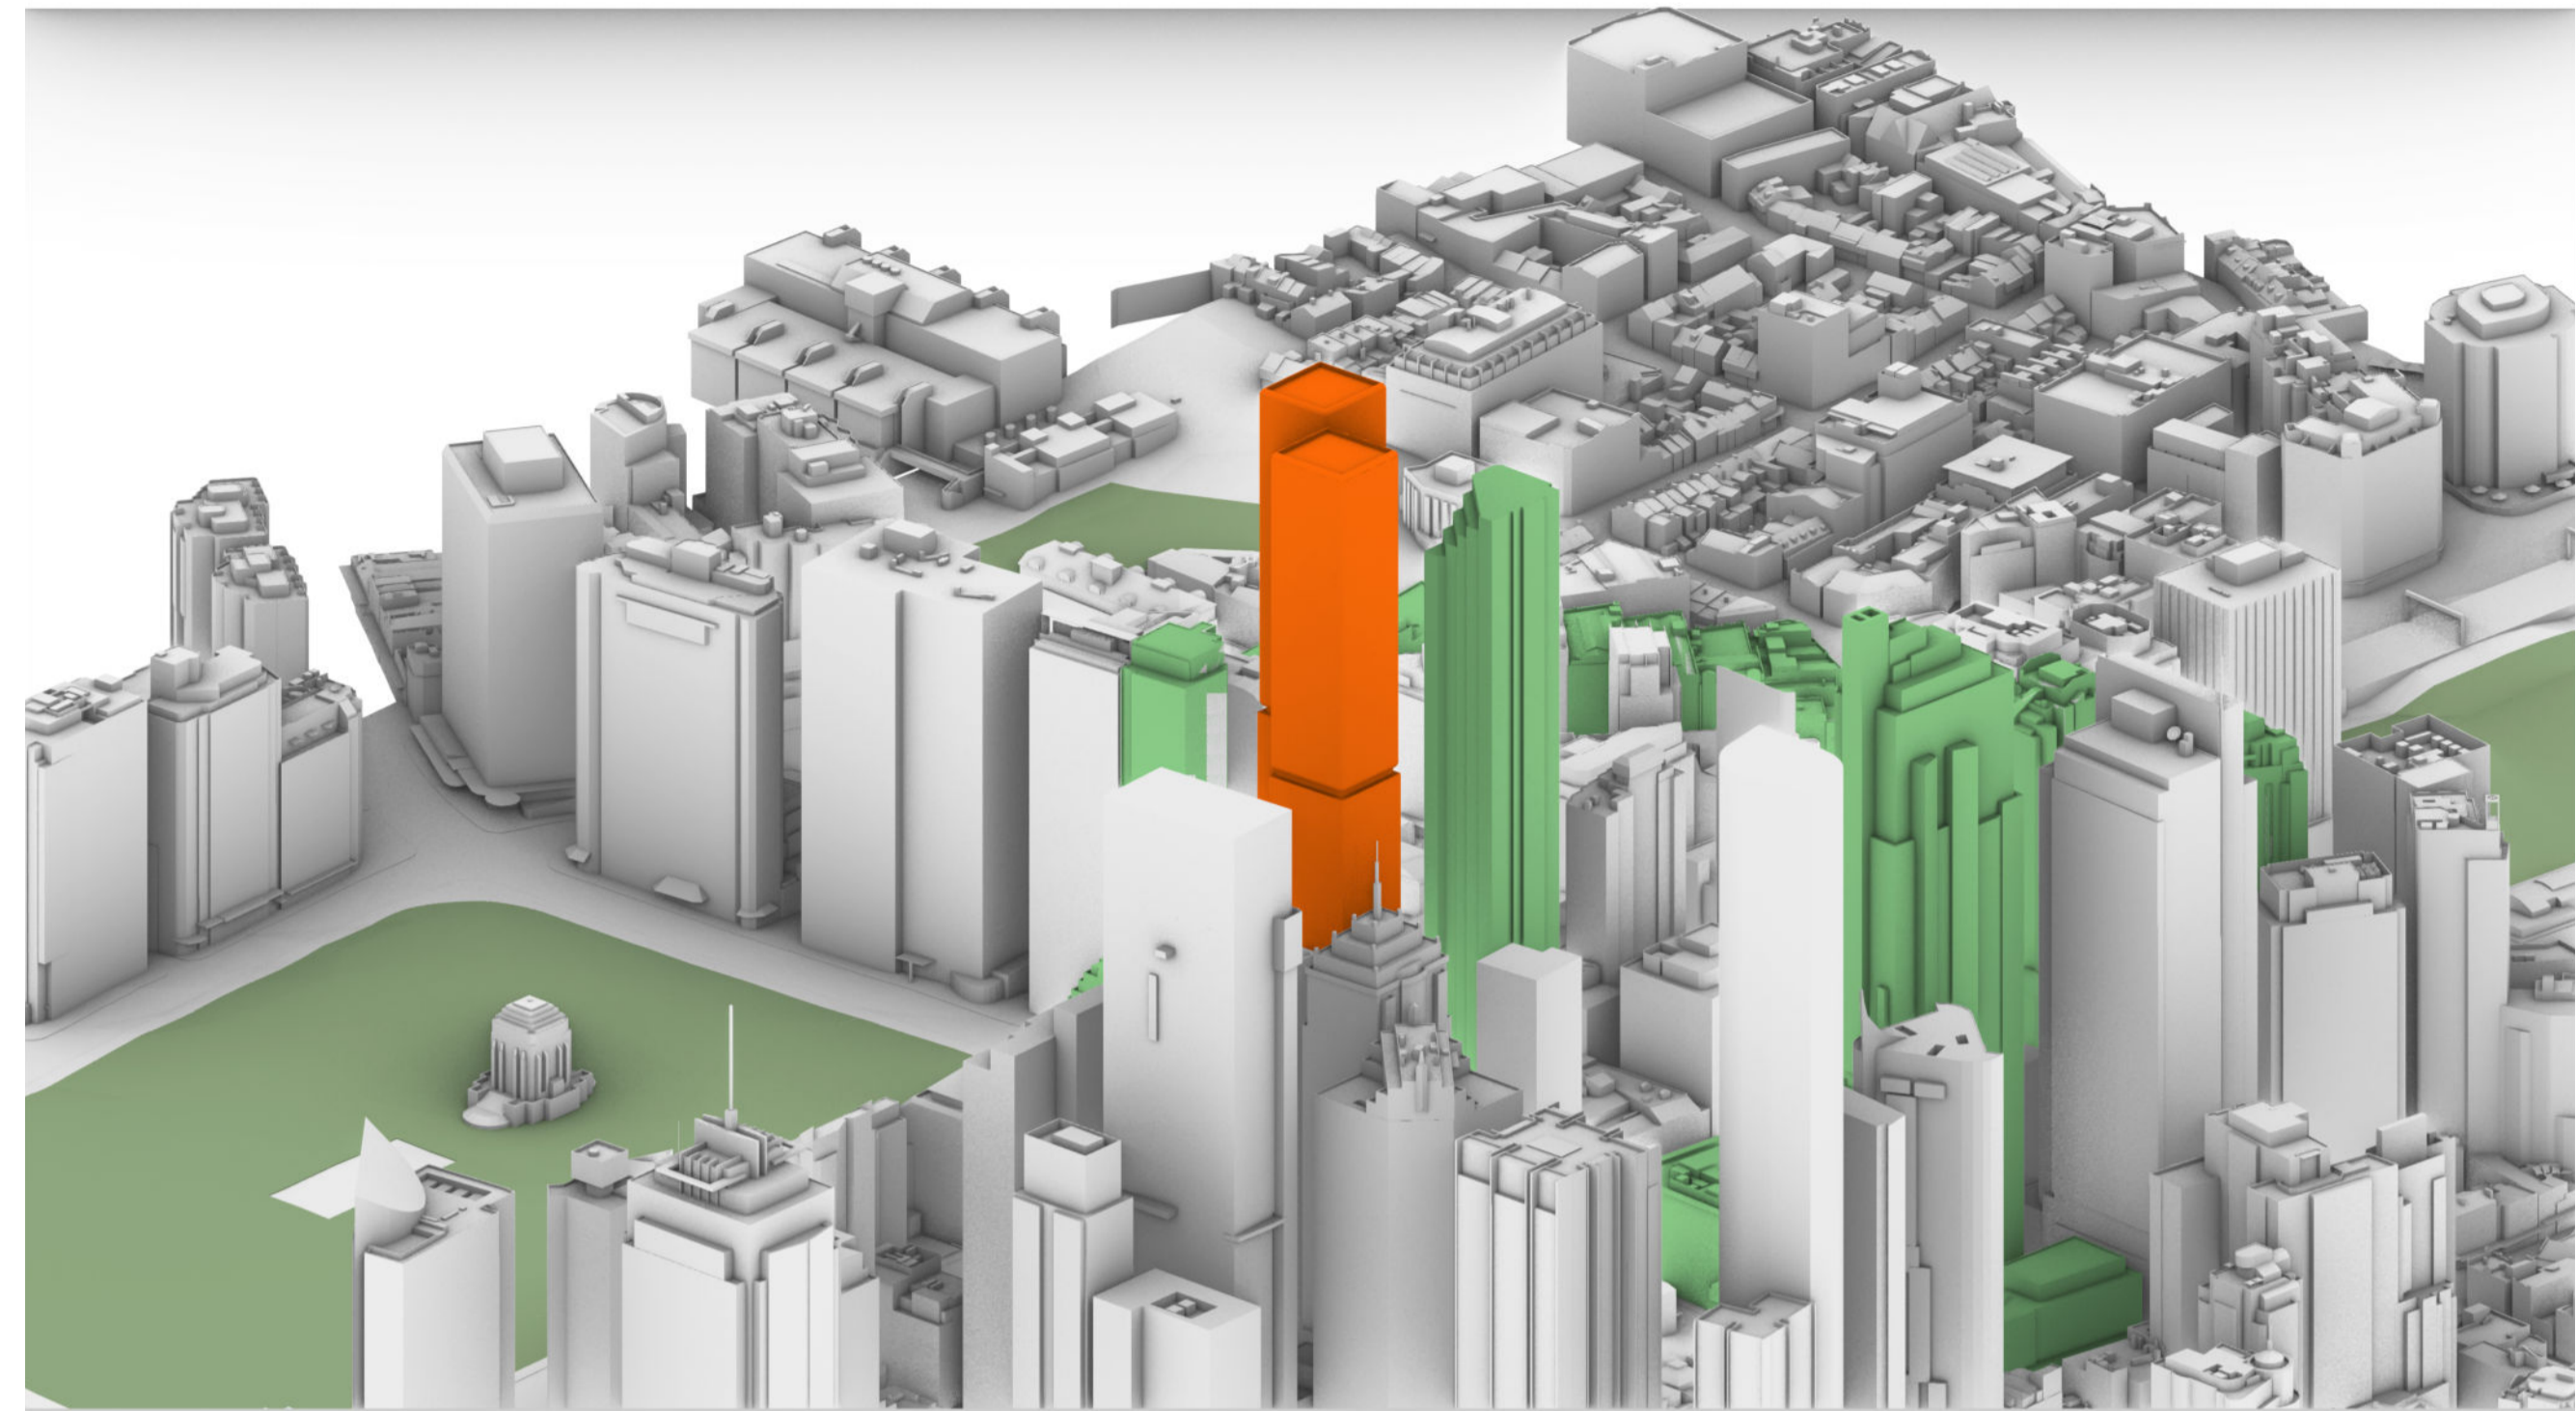


21 JUNE
14.15

- General notes**
- All dimensions and existing conditions shall be checked and verified by the contractor before proceeding with the work.
 - All levels relative to 'Australian Height Datum'.
 - Do not scale drawings.
 - Use figured dimensions only.

Legend

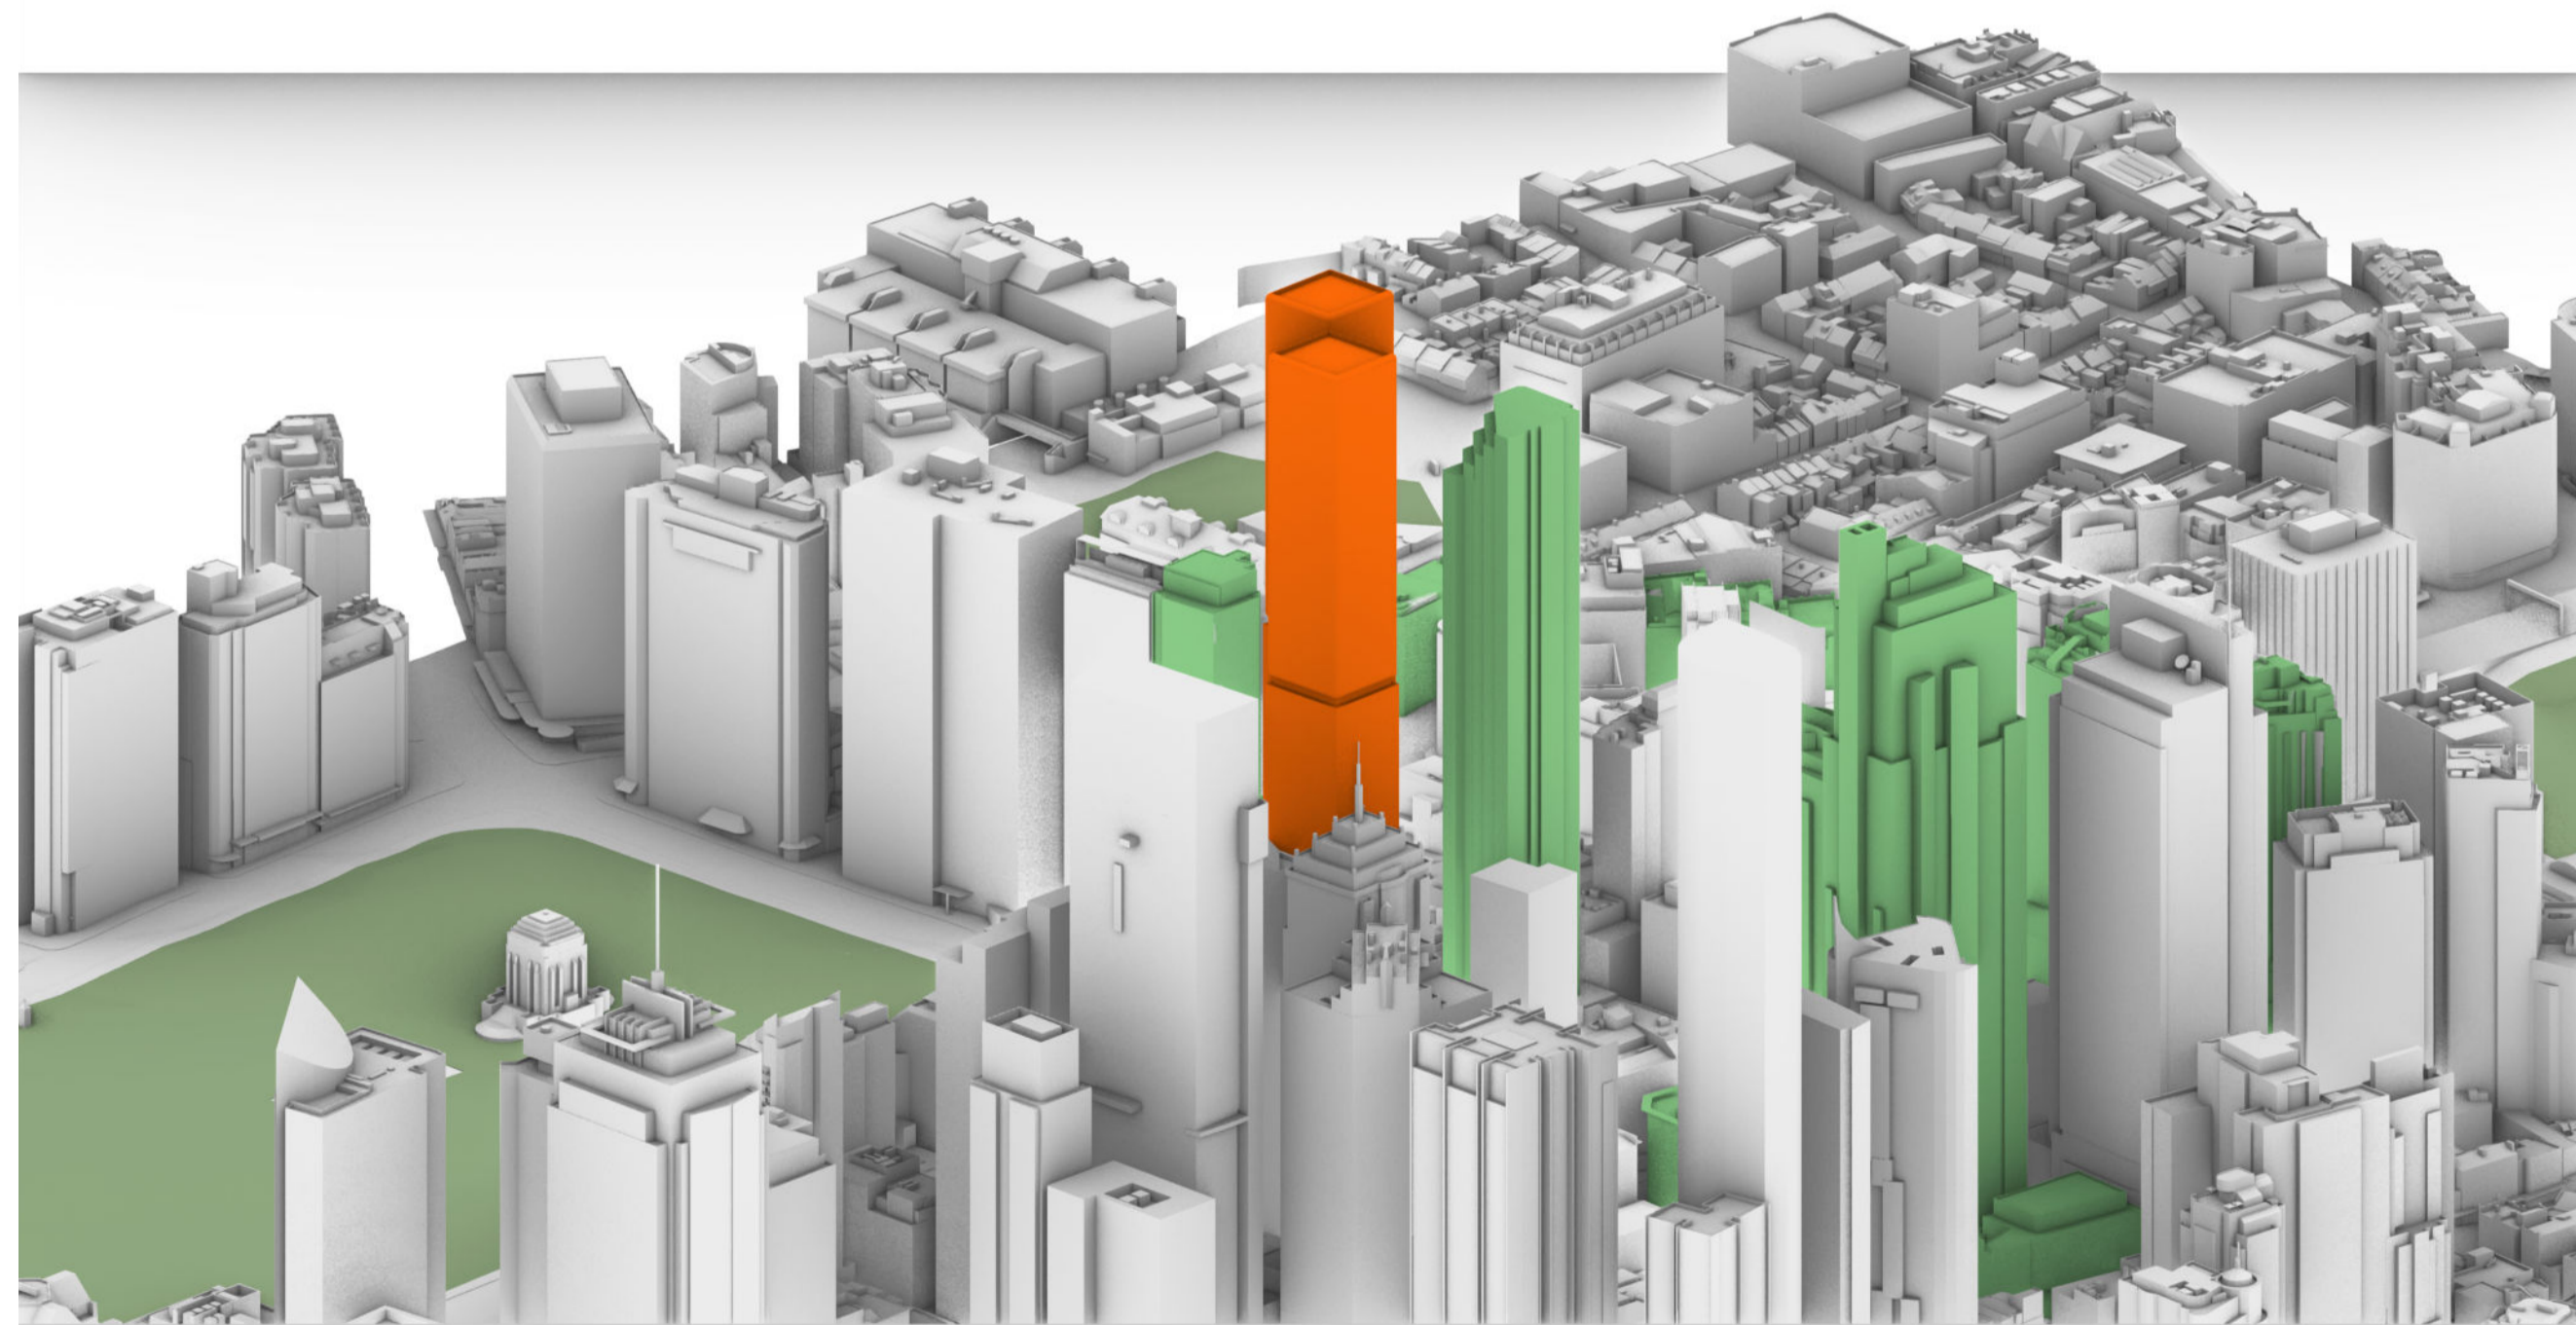

21 JUNE
14.30

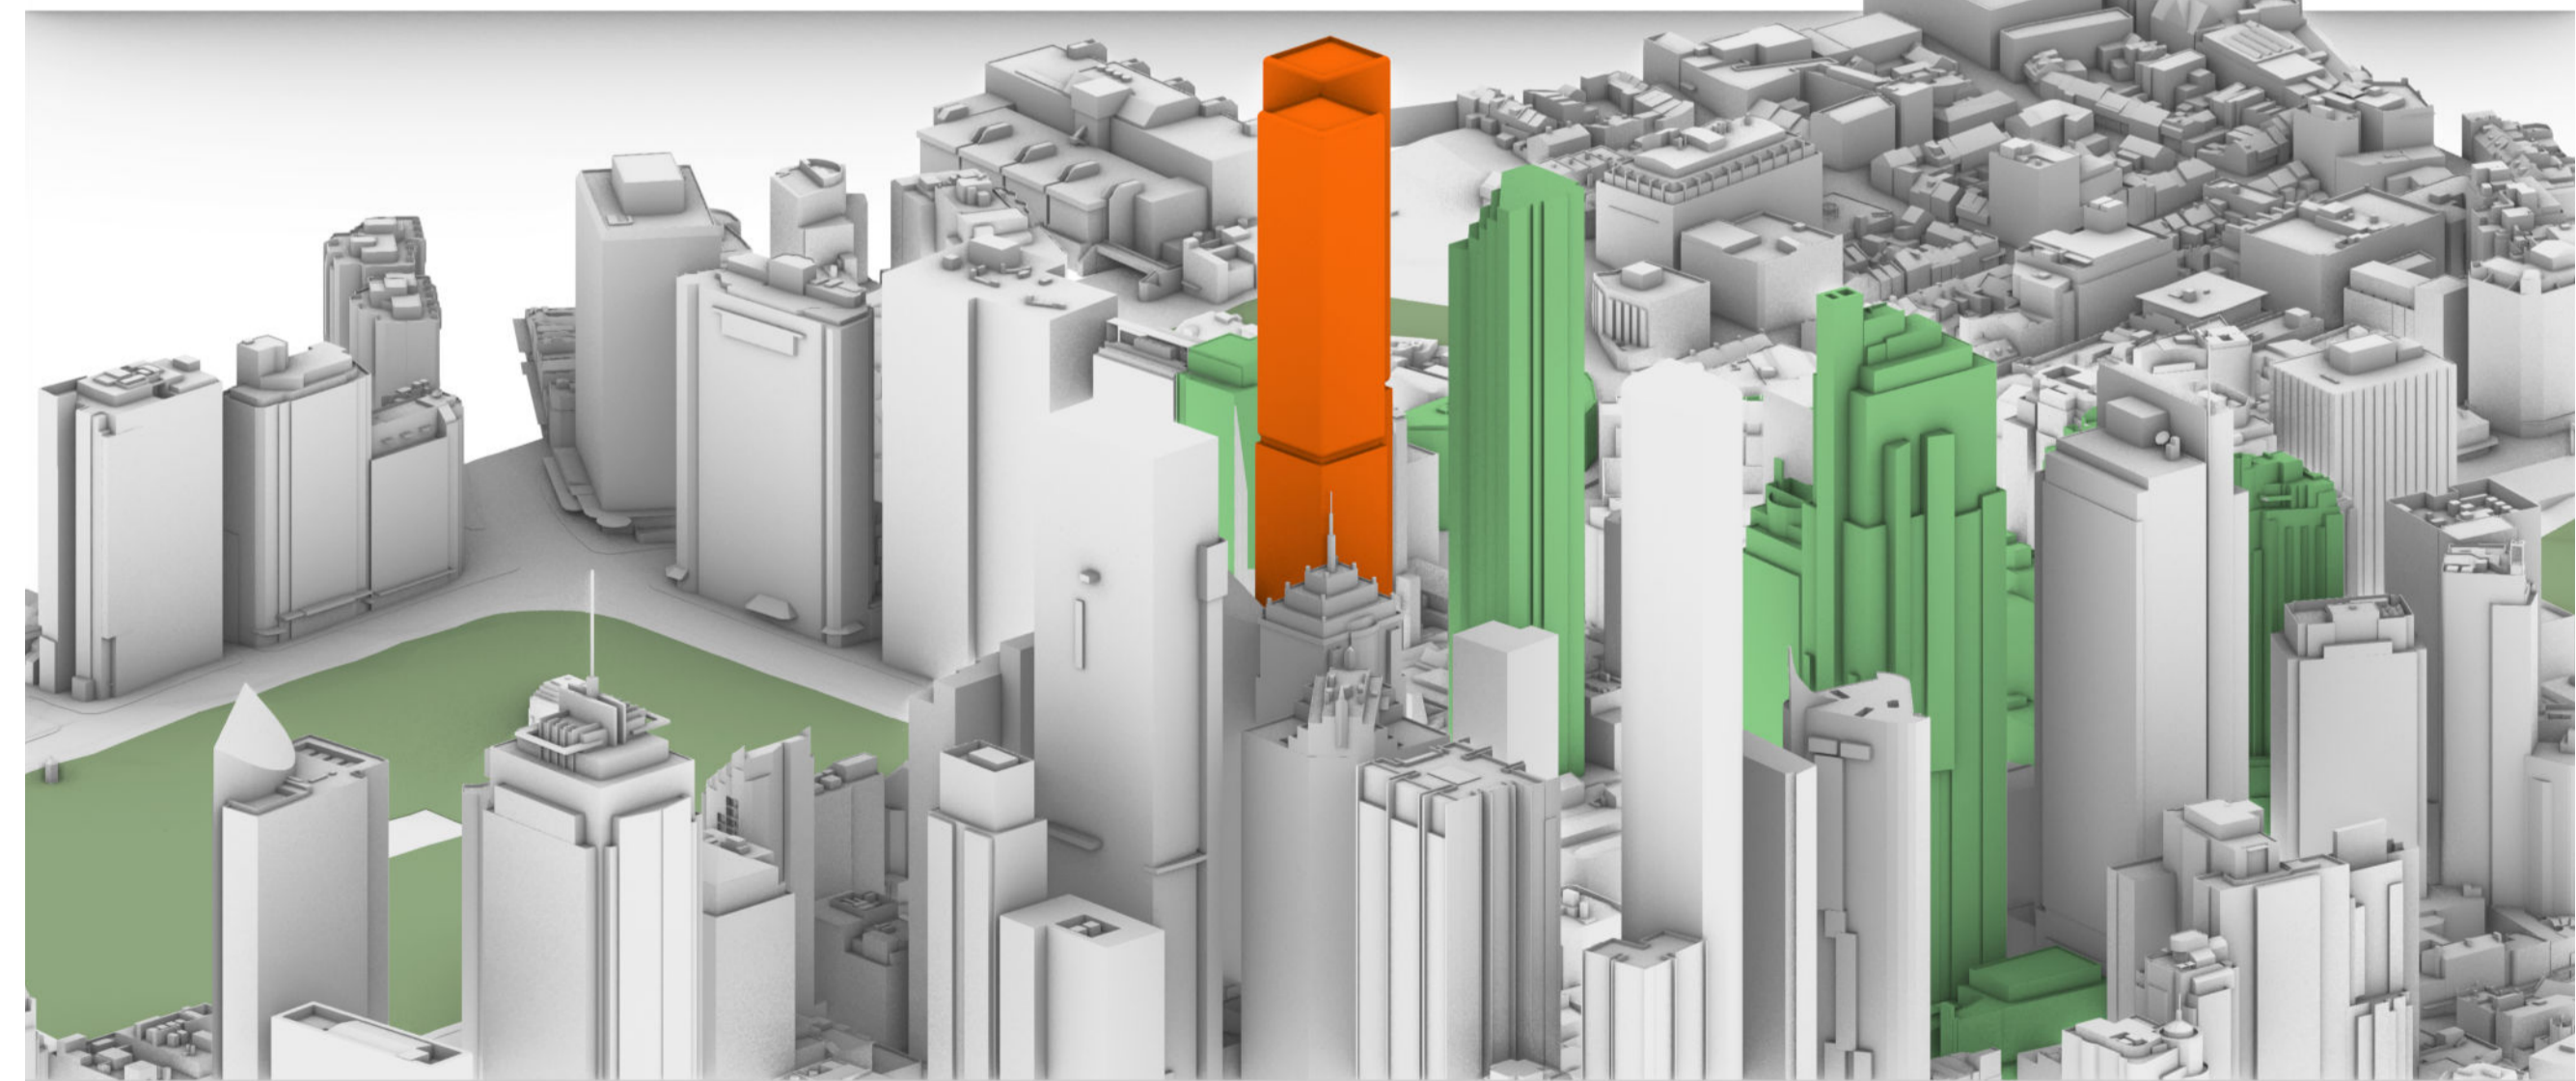

21 JUNE
14.45

DA 01	13/6/2025	For Modification	ELM
01	25/5/2025	Approval	IB
		Draft Modification	

Rev	Date	Description	By	Chk
-----	------	-------------	----	-----

338 Pitt Street
Australia
338 Pitt Street
Sydney New South Wales 2000

Sun Eye View **Scale**
Sun Eye View - June 21-14.00 1:500 @ A1

Project Code B338 **First Issued**
25/5/2025

Sheet No. 6306 **Rev**
DA 01

North building:

Certificate No. #HR-JVYZQA-01
Scan QR code or follow website link for rating details.

Assessor name: Newton Barbosa Correa
Accreditation No.: HERA 10228
Property Address: 338 Pitt Street, Sydney, NSW, 2000
JVYZQA-01 338

<http://www.heip-software.com.au/pdf/HR-JVYZQA-01>

South building:

Certificate No. #HR-8A6LR8-01
Scan QR code or follow website link for rating details.


Assessor name: Newton Barbosa Correa
Accreditation No.: HERA 10228
Property Address: 338 Pitt Street, Sydney, NSW, 2000
0-8A6LR8-01

<http://www.heip-software.com.au/pdf/HR-8A6LR8-01>



- General notes**
- All dimensions and existing conditions shall be checked and verified by the contractor before proceeding with the work.
 - All levels relative to 'Australian Height Datum'.
 - Do not scale drawings.
 - Use figured dimensions only.

Legend

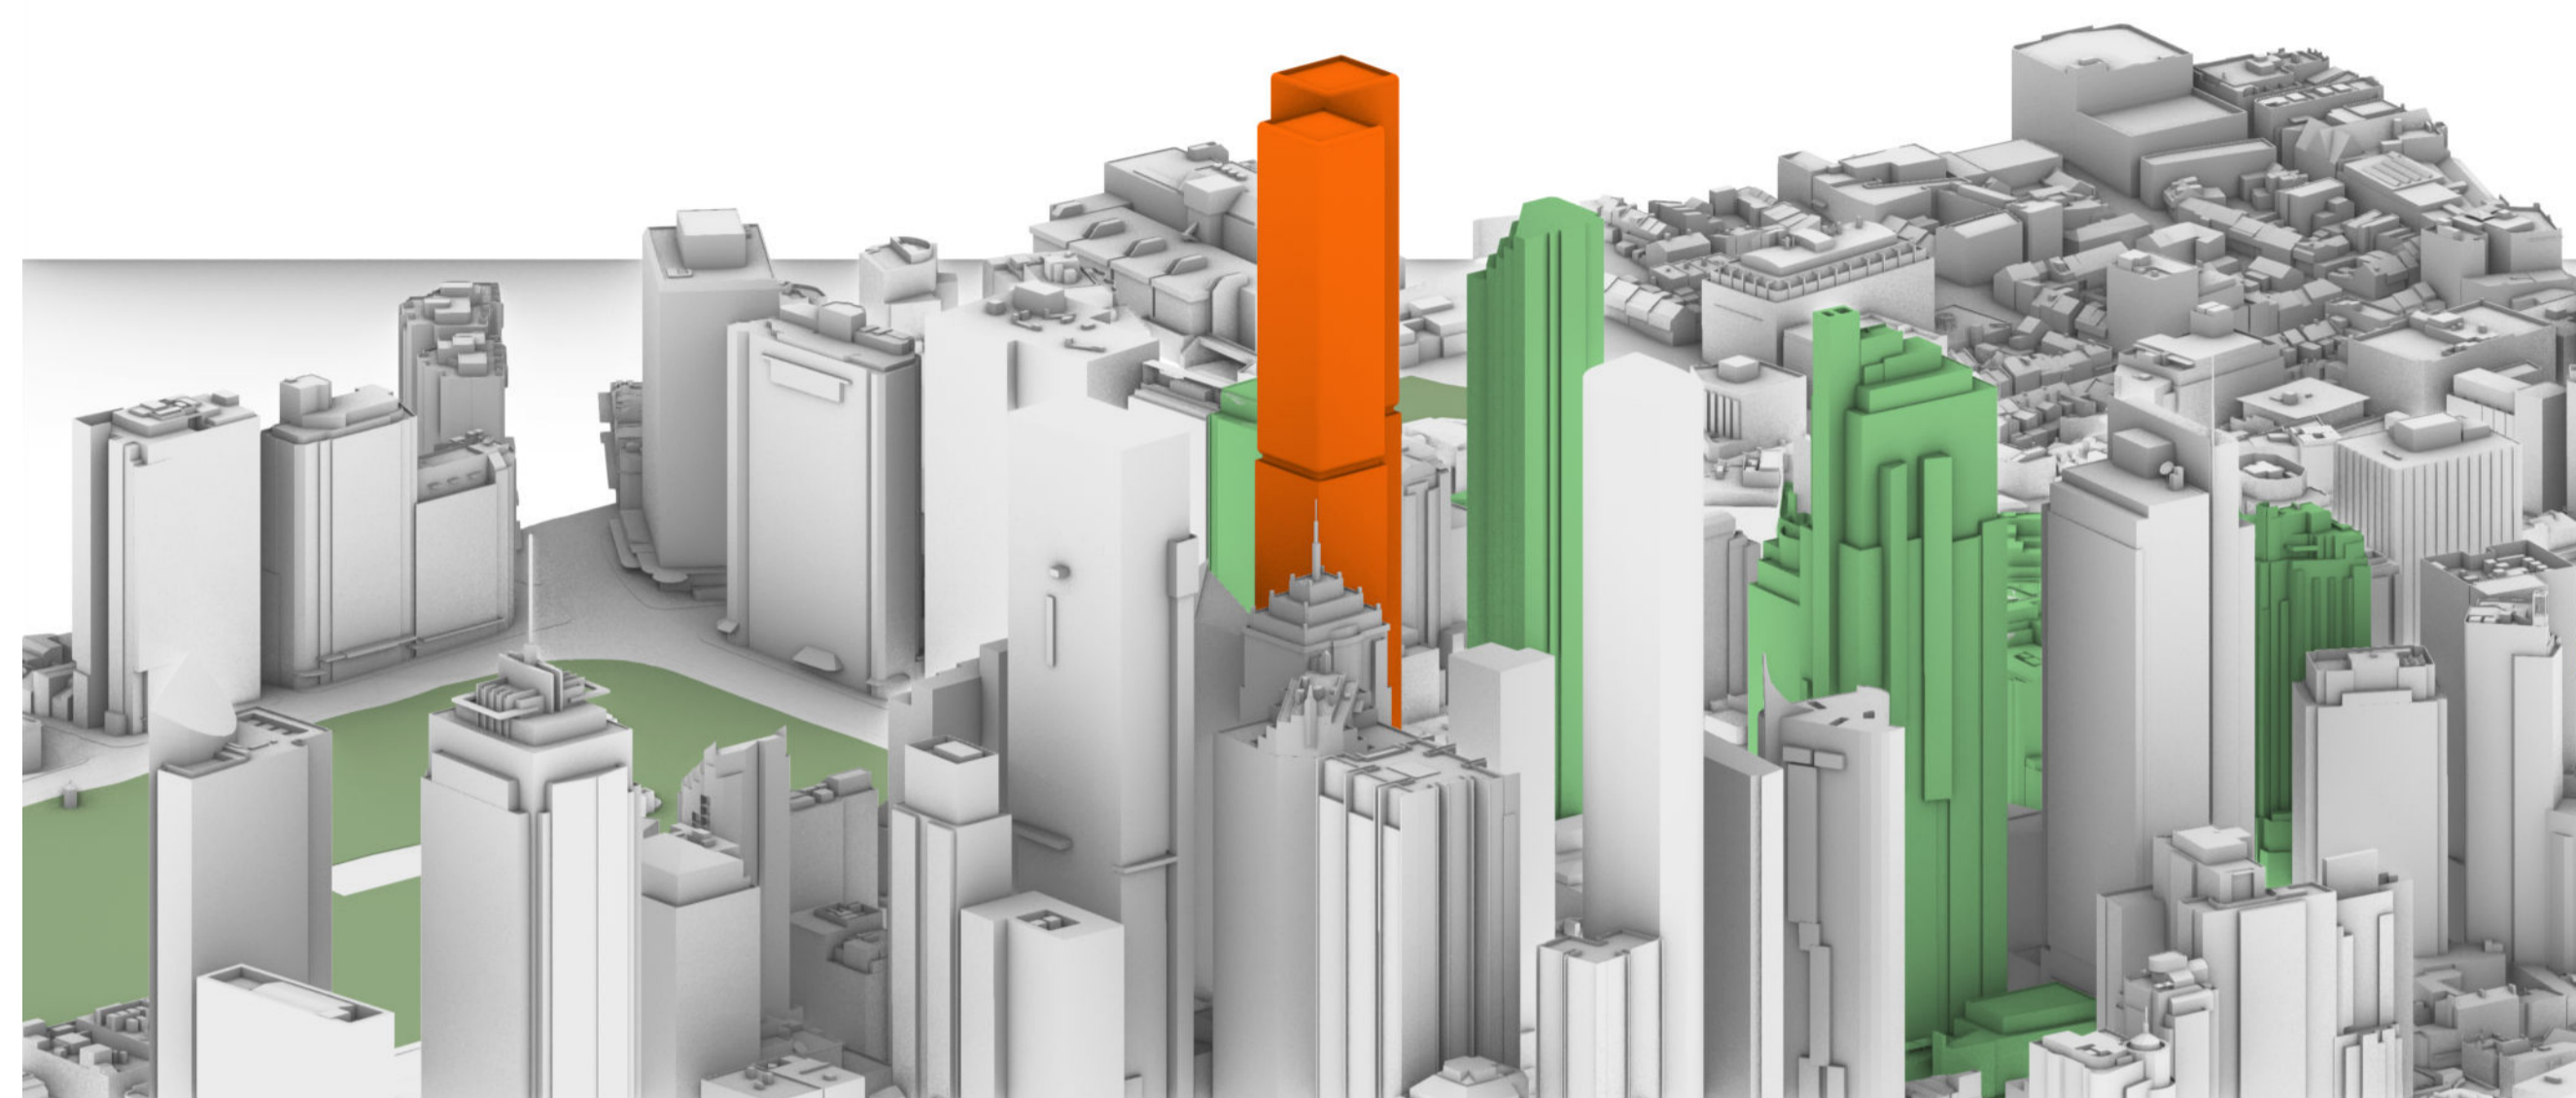

21 JUNE
15.00

DA 01	13/6/2025	For Modification Approval	ELM
01	25/5/2025	Draft Modification	IB

Rev	Date	Description	By	Chk
-----	------	-------------	----	-----


338 Pitt Street
Australia
338 Pitt Street
Sydney New South Wales 2000

Sun Eye View **Scale**
Sun Eye View - June 21-15.00 1:500 @ A1

Project Code **First Issued**
B338 25/5/2025

Sheet No. **Rev**
6307 DA 01

North building:

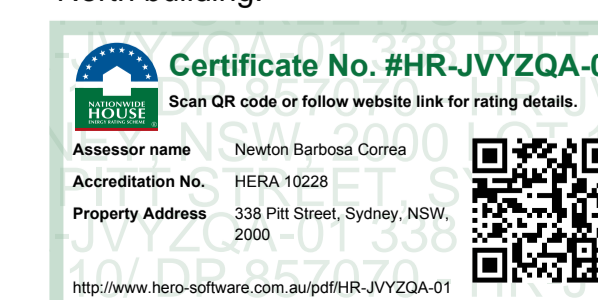

South building:

