


JUBILEE ARRIVAL

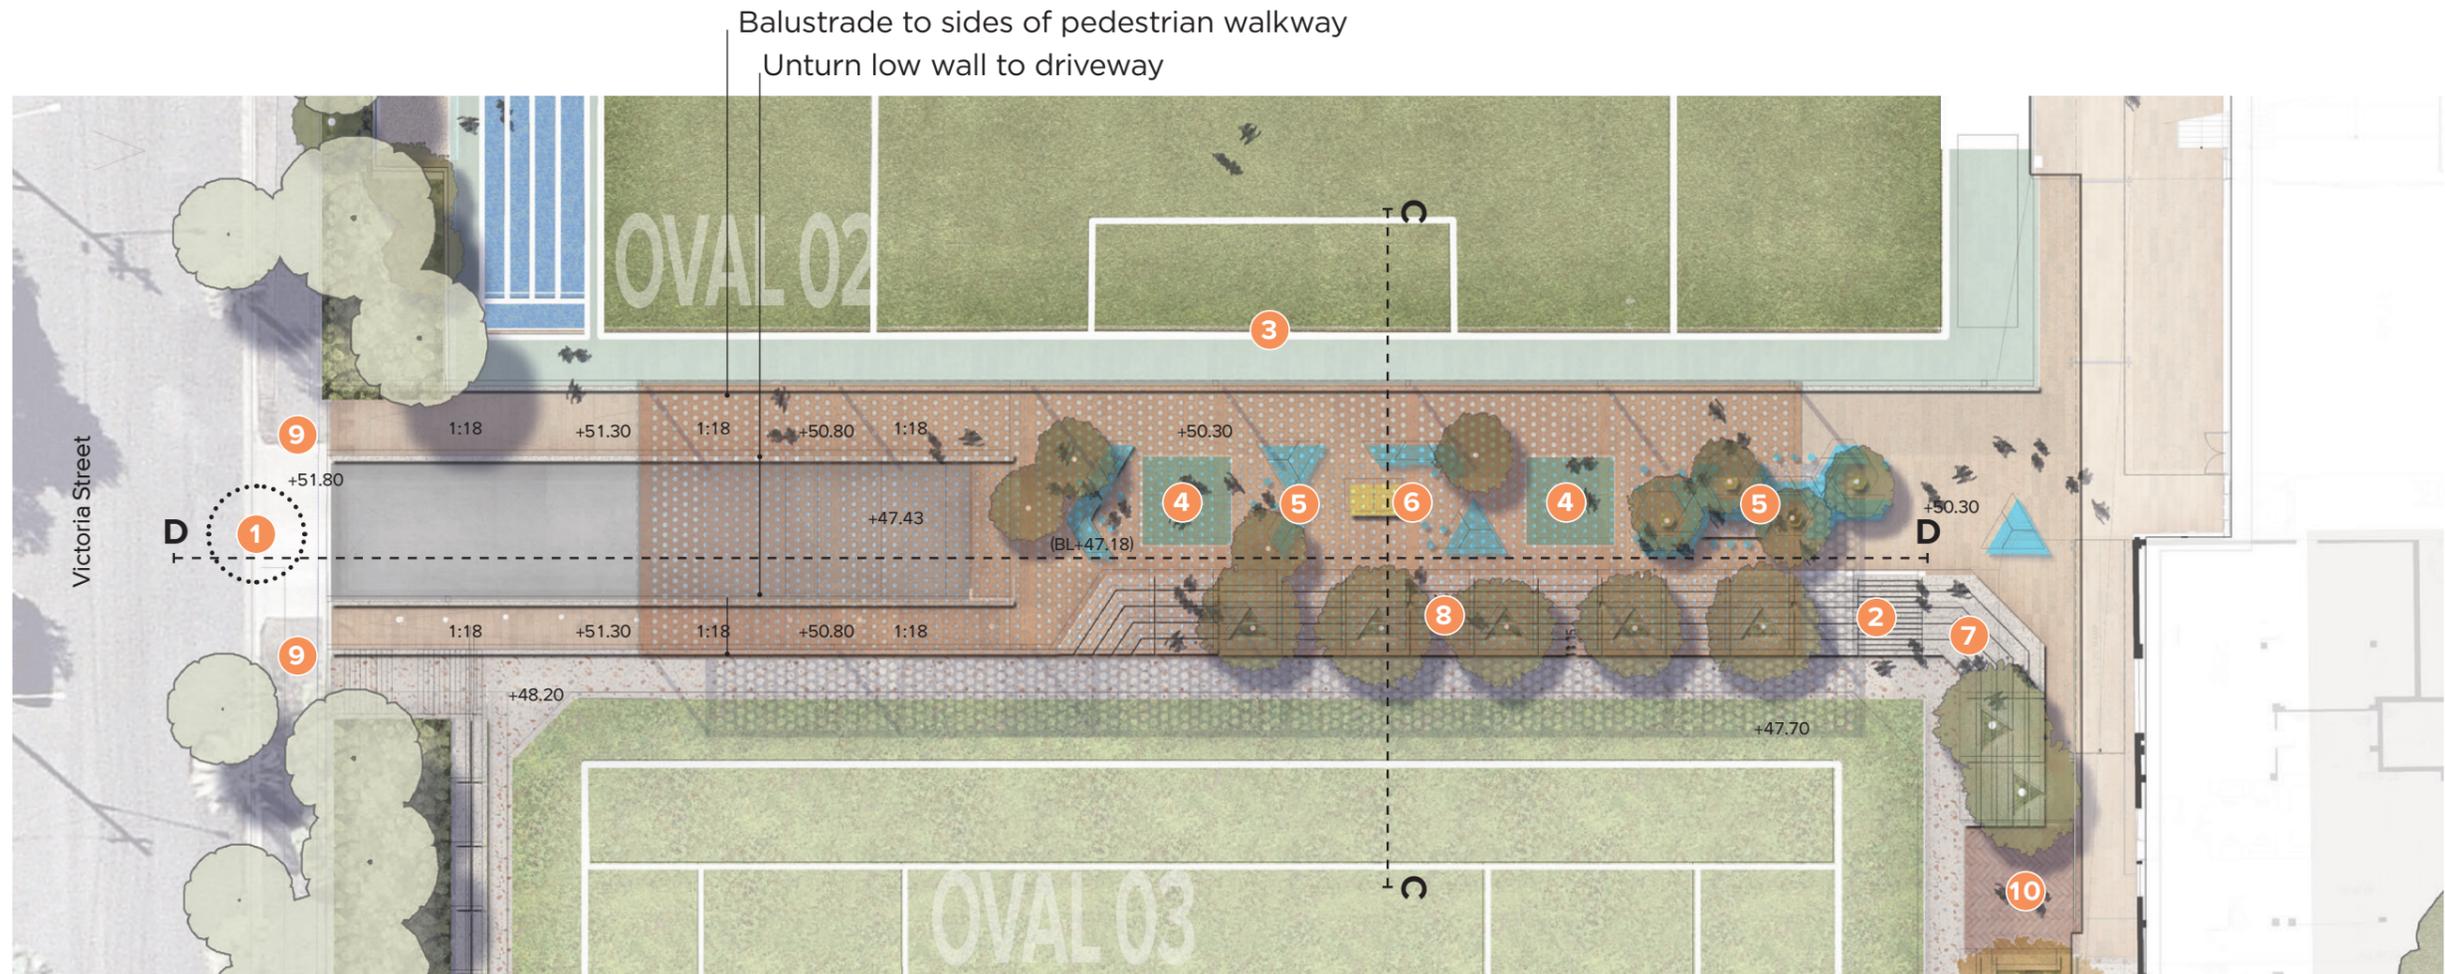

Legend

- 1 Entrance Driveway to underground carpark
- 2 Stairs access to Jubilee Entry
- 3 Soccer net
- 4 Painted handball court
- 5 Modular communal lounge with backrest
- 6 Ping pong table
- 7 Amphitheatre Seating
- 8 Precast concrete terrace with integrated avenue planting
- 9 Pedestrian access to Victoria Street
- 10 Pedestrian access to carpark/B1

Key Plan



ARCADIA

Trinity Grammar School - Summer Hill Campus
The Renewal Project - Landscape SSDA




1:300 @ A3




Prepared By Arcadia Landscape Architecture
Client Trinity Grammar School
Architect PMDL

Date October 2020
Issue C

JUBILEE ARRIVAL

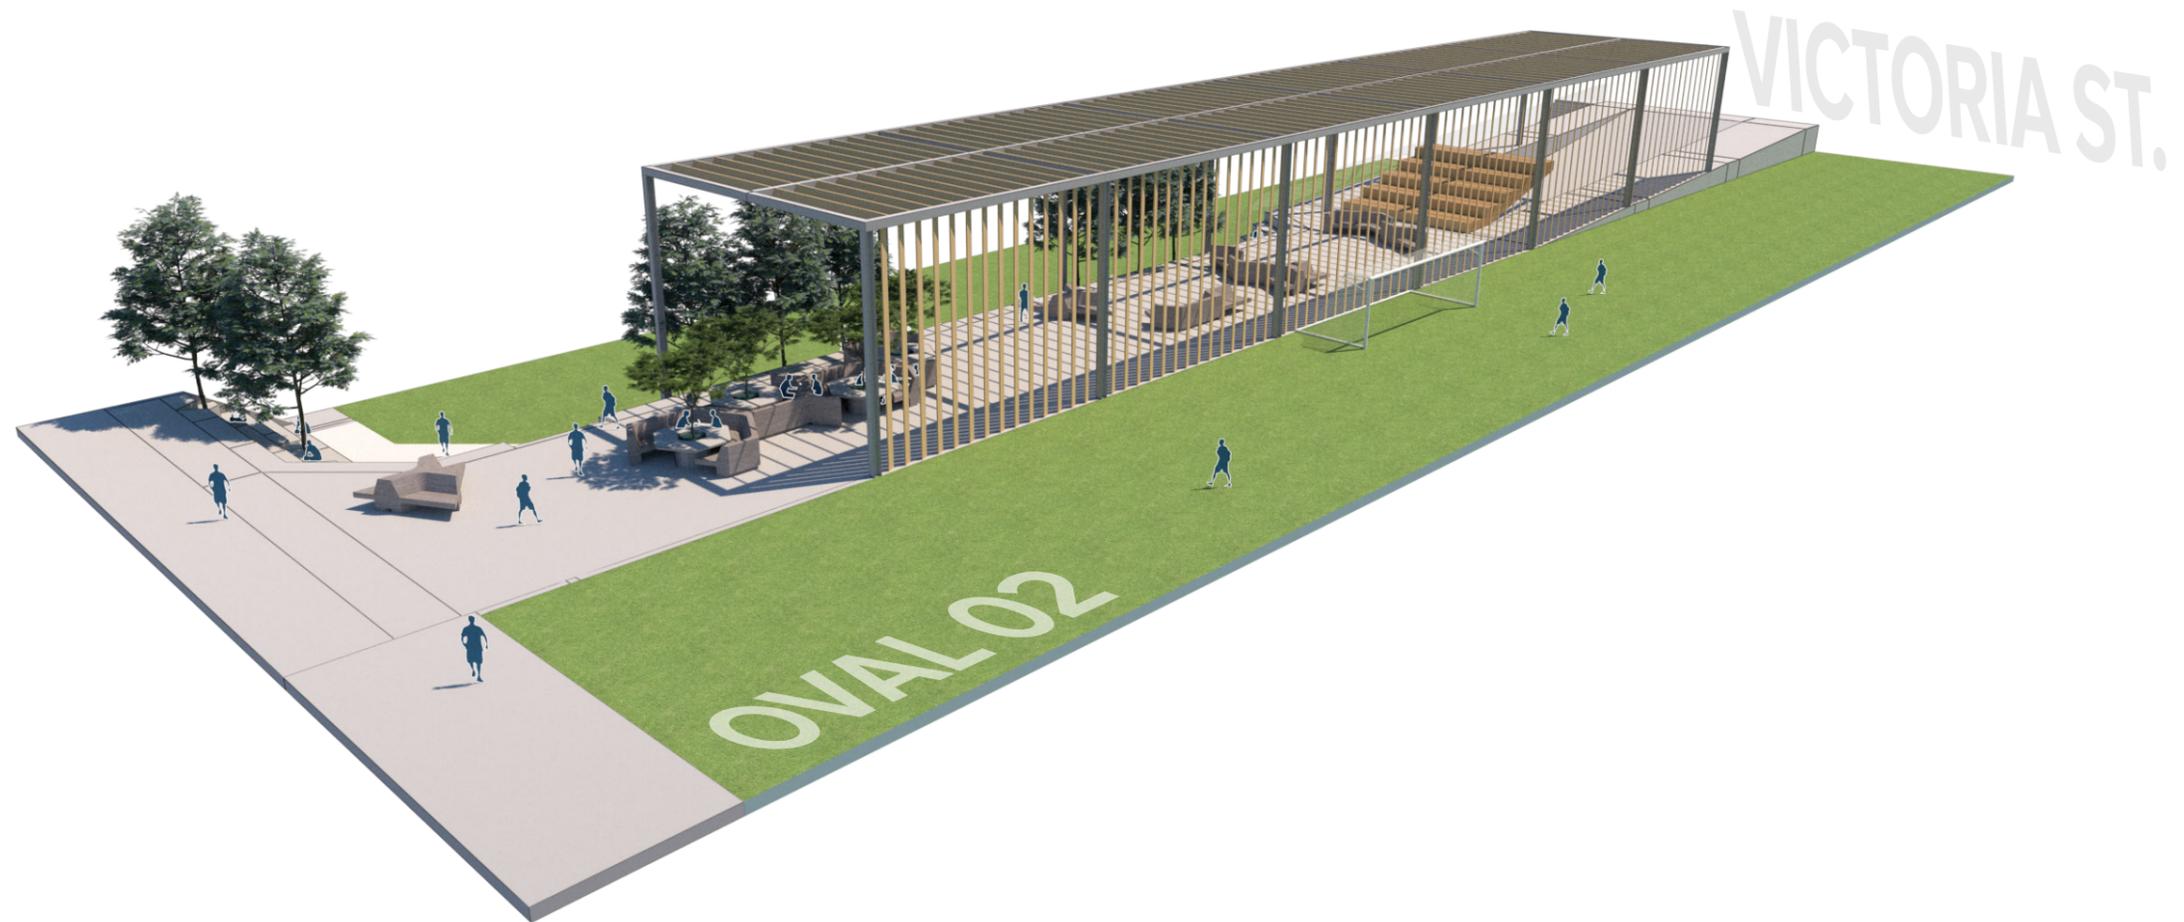

Key Plan

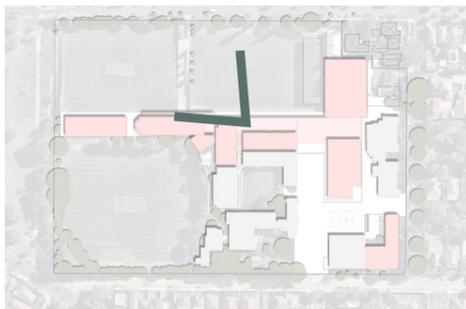


ARCADIA

Trinity Grammar School - Summer Hill Campus
The Renewal Project - Landscape SSDA

Prepared By Arcadia Landscape Architecture
Client Trinity Grammar School
Architect PMDL

Date February 2020
Issue A

JUBILEE ARRIVAL

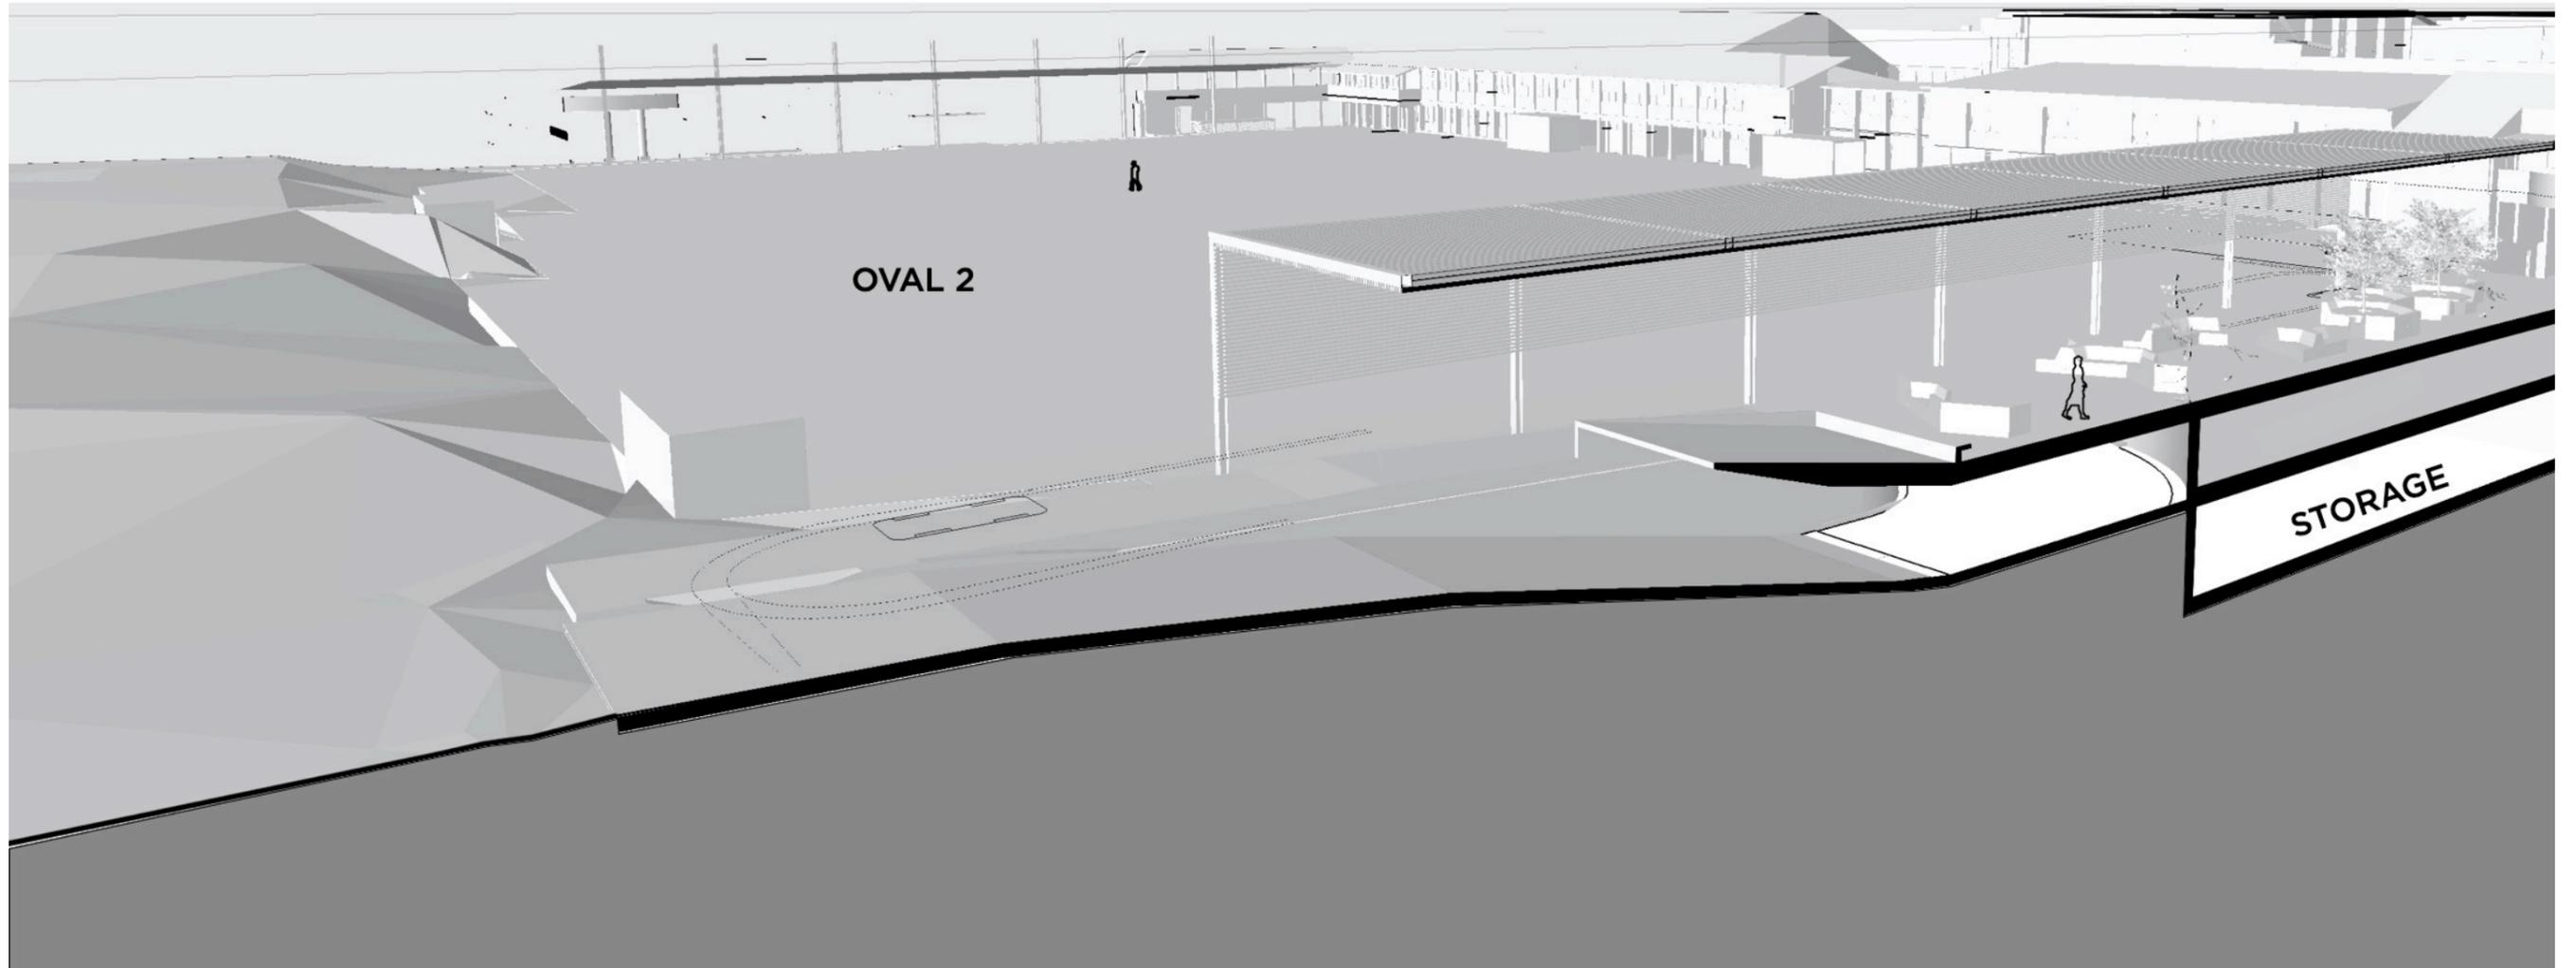

JUBILEE ENTRY

