

WESTMEAD CATHOLIC COMMUNITY

Westmead NSW 2145


LANDSCAPE DOCUMENTATION

DOCUMENT REGISTER

DRAWING NUMBER	DRAWING NAME	SCALE / DRAWING SIZE
LA-001	LANDSCAPE COVER SHEET	-
LA-101	LANDSCAPE MASTERPLAN	1:1000 / A1
LA-102	GENERAL ARRANGEMENT PLAN	1:500 / A1
LA-201	EXISTING TREE PLAN	1:500 / A1
LA-301	PARISH LANDSCAPE PLAN	1:250 / A1
LA-302	PARISH LANDSCAPE SECTION	1:100 / A1
LA-401	PRIMARY SCHOOL LANDSCAPE PLAN - GROUND LEVEL	1:250 / A1
LA-402	PRIMARY SCHOOL LANDSCAPE SECTION	1:100 / A1
LA-403	PRIMARY SCHOOL LANDSCAPE PLAN - LEVEL 1	1:250 / A1
LA-404	PRIMARY SCHOOL LANDSCAPE PLAN - LEVEL 2	1:250 / A1
LA-405	PRIMARY SCHOOL LANDSCAPE PLAN - LEVEL 3	1:250 / A1
LA-406	PRIMARY SCHOOL LANDSCAPE PLAN - LEVEL 4	1:250 / A1
LA-407	PRIMARY SCHOOL LANDSCAPE PLAN - LEVEL 5	1:250 / A1
LA-501	CELC LANDSCAPE PLAN AND SECTION	1:200 / A1
LA-601	INDICATIVE PLANTING PALETTE	-
LA-701	EXTERNAL FINISHES PALETTE	-

FOR DEVELOPMENT APPLICATION

LANDSCAPE ARCHITECT  SUITE 201, 75 ARCHER ST, CHATSWOOD NSW 2067 PH. (02) 9411 3279 WWW.GROUNDINK.COM.AU ABN 55 163 025 456 ACN 163 025 456 © GROUND INK PTY LTD THIS DESIGN AND DRAWING IS PROTECTED BY COPYRIGHT.	CLIENT  12 VICTORIA RD, PARRAMATTA NSW 2150 PH. (02) 8838 3400 https://parracatholic.org/	ARCHITECT  LEVEL 1, 695-699 GEORGE STREET HAYMARKET, NSW 2000 PH. (02) 8039 8822 https://www.alleanza.com.au/	PROJECT MANAGER  214 / 40 YEO STREET NEUTRAL BAY, NSW 2089 PH. (02) 8021 7667 https://winim.com.au/	ENGINEER  LEVEL 11, 345 GEORGE STREET SYDNEY, NSW 2000 PH. (02) 9241 4188 https://northrop.com.au/	NOTE VERIFY ALL DIMENSIONS ON SITE BEFORE COMMENCING WORK. REPORT ALL DISCREPANCIES TO LANDSCAPE ARCHITECT PRIOR TO CONSTRUCTION. FIGURED DIMENSIONS TO BE TAKEN IN PREFERENCE TO SCALED DRAWINGS. ALL WORK IS TO CONFORM TO RELEVANT AUSTRALIAN STANDARDS AND OTHER CODES AS APPLICABLE. LOCATION OF UNDERGROUND SERVICES TO BE PROVEN ON SITE AND PROTECTED IF NECESSARY PRIOR TO CONSTRUCTION. DIAL BEFORE YOU DIG. PLANT SPECIES AND QUANTITIES SHOWN ARE INDICATIVE ONLY AND ARE SUBJECT TO CHANGE BASED ON FUTURE PROJECT REQUIREMENTS.	ISSUE A	DATE 4 Mar 20	DESCRIPTION FOR DEVELOPMENT APPLICATION	DRAWN MC	CHECKED RL	DRAWING TITLE LANDSCAPE COVER SHEET	DATE 04-Mar-20	JOB NUMBER 20190722	DRAWN MC	CHECKED RL	DRAWING NUMBER LA-001
						PROJECT WESTMEAD CATHOLIC COMMUNITY WESTMEAD, NSW 2145										

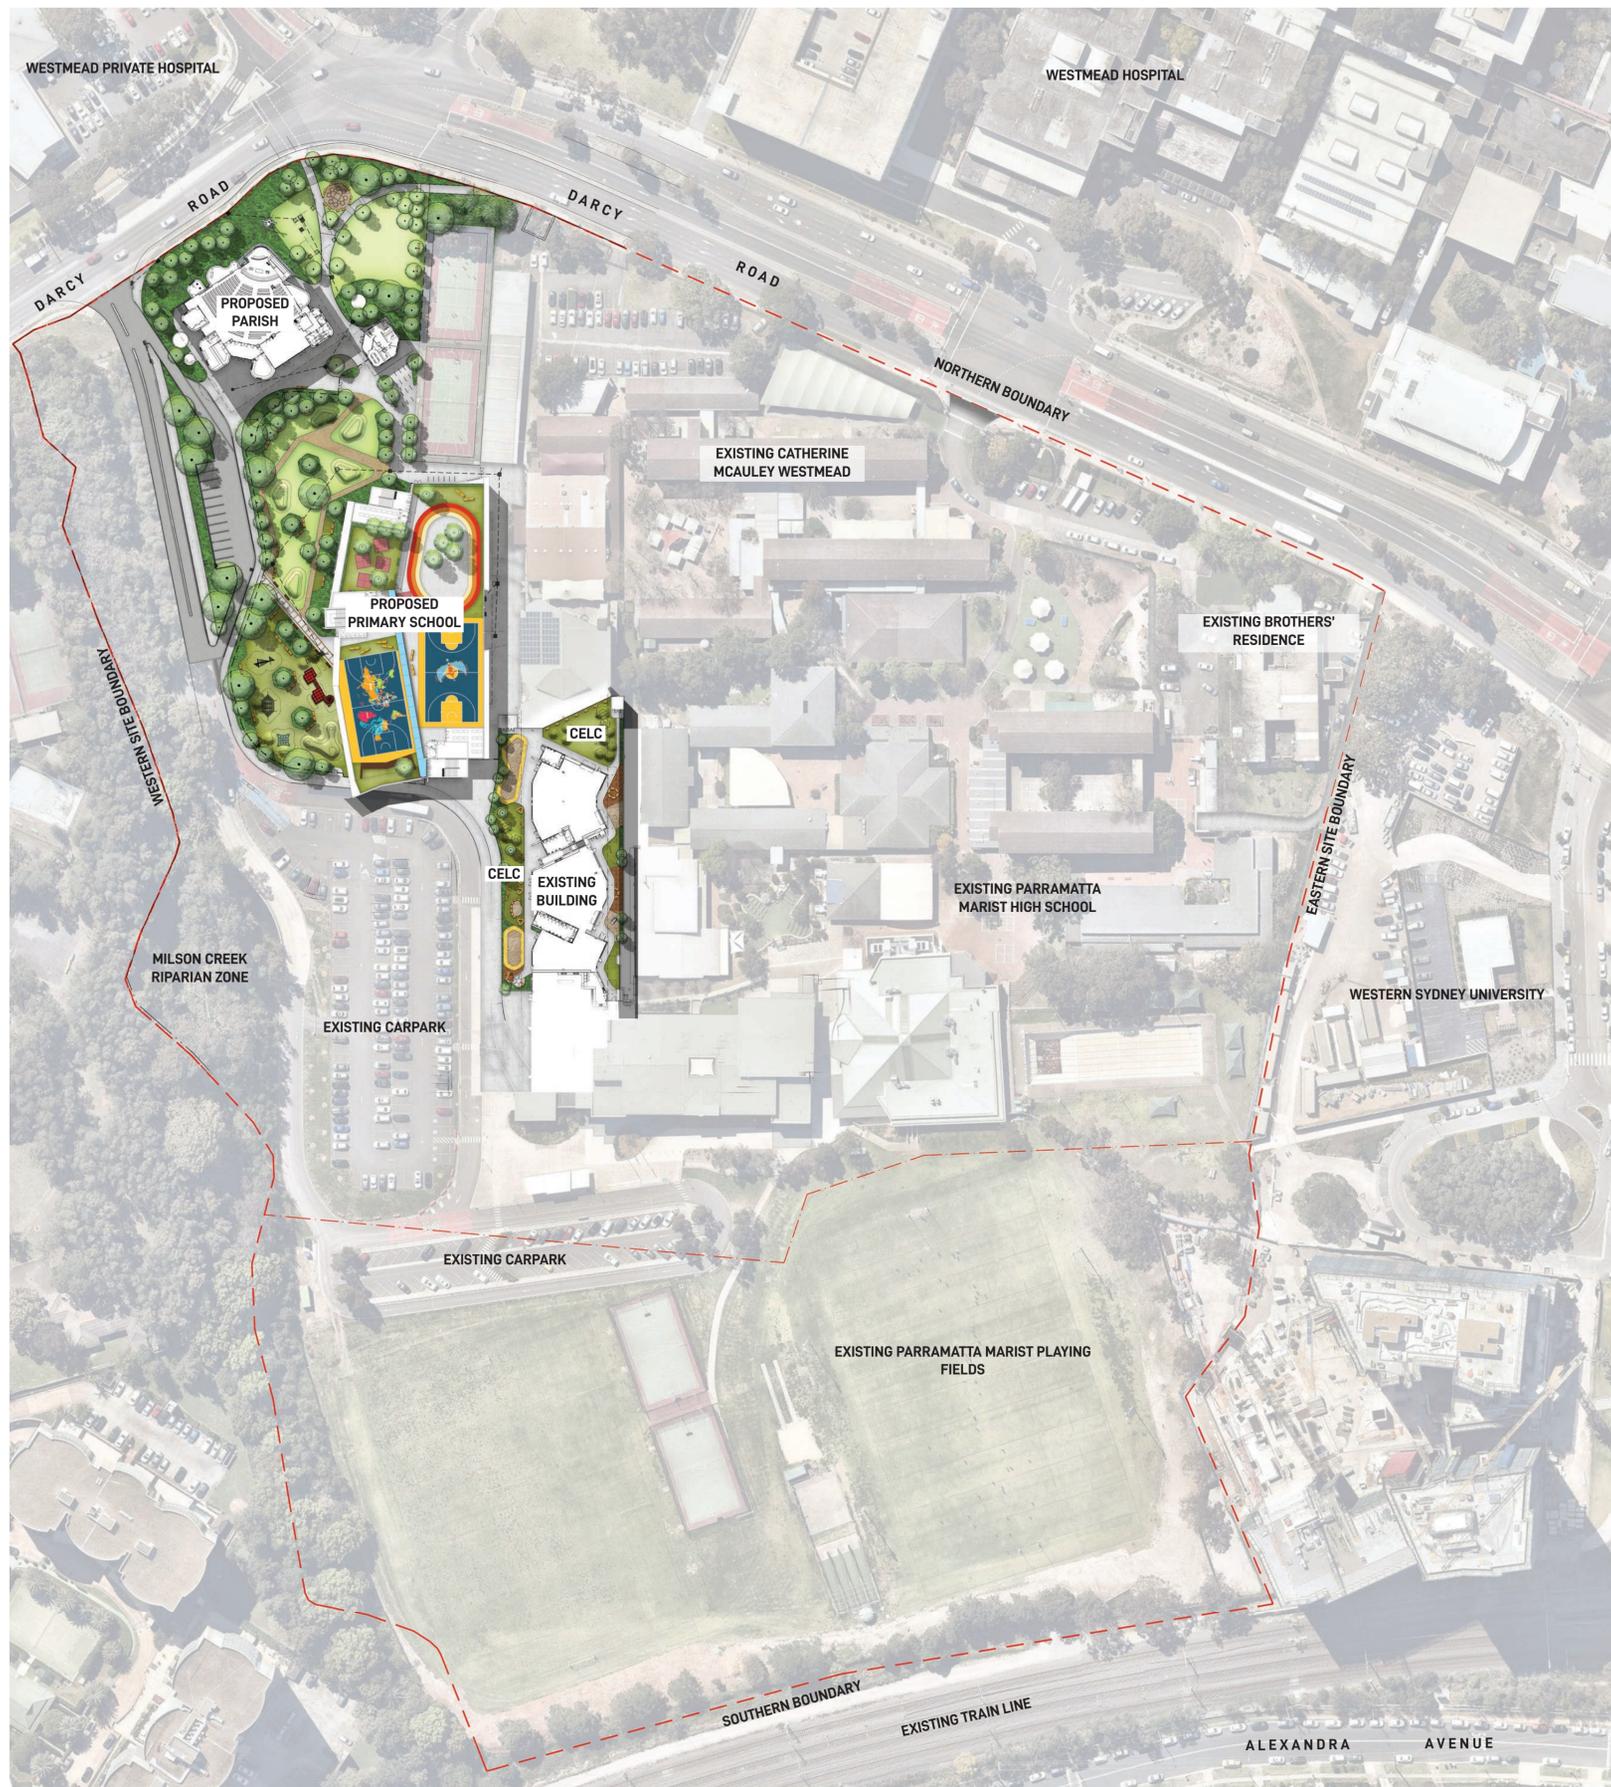

FOR DEVELOPMENT APPLICATION

LANDSCAPE ARCHITECT

GROUND INK

SUITE 201, 75 ARCHER ST, CHATSWOOD NSW 2067 PH. (02) 9411 3279
WWW.GROUNDINK.COM.AU ABN 55 163 025 456 ACN 163 025 456
© GROUND INK PTY LTD THIS DESIGN AND DRAWING IS PROTECTED BY COPYRIGHT.

CLIENT

DIOCESE of PARRAMATTA

12 VICTORIA RD, PARRAMATTA NSW 2150
PH. (02) 8838 3400
https://parracatholic.org/

ARCHITECT

ALLEANZA ARCHITECTURE

LEVEL 1, 695-699 GEORGE STREET
HAYMARKET, NSW 2000
PH. (02) 8039 8822
https://www.alleanza.com.au/

PROJECT MANAGER

WINIM

214 / 40 YEO STREET
NEUTRAL BAY, NSW 2089
PH. (02) 9241 7667
https://winim.com.au/

ENGINEER

NORTHROP

LEVEL 11, 345 GEORGE STREET
SYDNEY, NSW 2000
PH. (02) 9241 4188
https://northrop.com.au/

NOTE


VERIFY ALL DIMENSIONS ON SITE BEFORE COMMENCING WORK. REPORT ALL DISCREPANCIES TO LANDSCAPE ARCHITECT PRIOR TO CONSTRUCTION. FIGURED DIMENSIONS TO BE TAKEN IN PREFERENCE TO SCALED DRAWINGS. ALL WORK IS TO CONFORM TO RELEVANT AUSTRALIAN STANDARDS AND OTHER CODES AS APPLICABLE. LOCATION OF UNDERGROUND SERVICES TO BE PROVEN ON SITE AND PROTECTED IF NECESSARY PRIOR TO CONSTRUCTION. DIAL BEFORE YOU DIG. PLANT SPECIES AND QUANTITIES SHOWN ARE INDICATIVE ONLY AND ARE SUBJECT TO CHANGE BASED ON FUTURE PROJECT REQUIREMENTS.

ISSUE	DATE	DESCRIPTION	DRAWN	CHECKED
A	4 Mar 20	FOR DEVELOPMENT APPLICATION	MC	RL

DRAWING TITLE

LANDSCAPE MASTERPLAN

DATE	JOB NUMBER	DRAWN	CHECKED	DRAWING NUMBER
04-Mar-20	20190722	MC	RL	LA-101
PROJECT				
WESTMEAD CATHOLIC COMMUNITY				
WESTMEAD, NSW 2145				
SCALE				
1:1000 / A1				
0	10	20	30	40M
1	1	1	1	1
REV				A

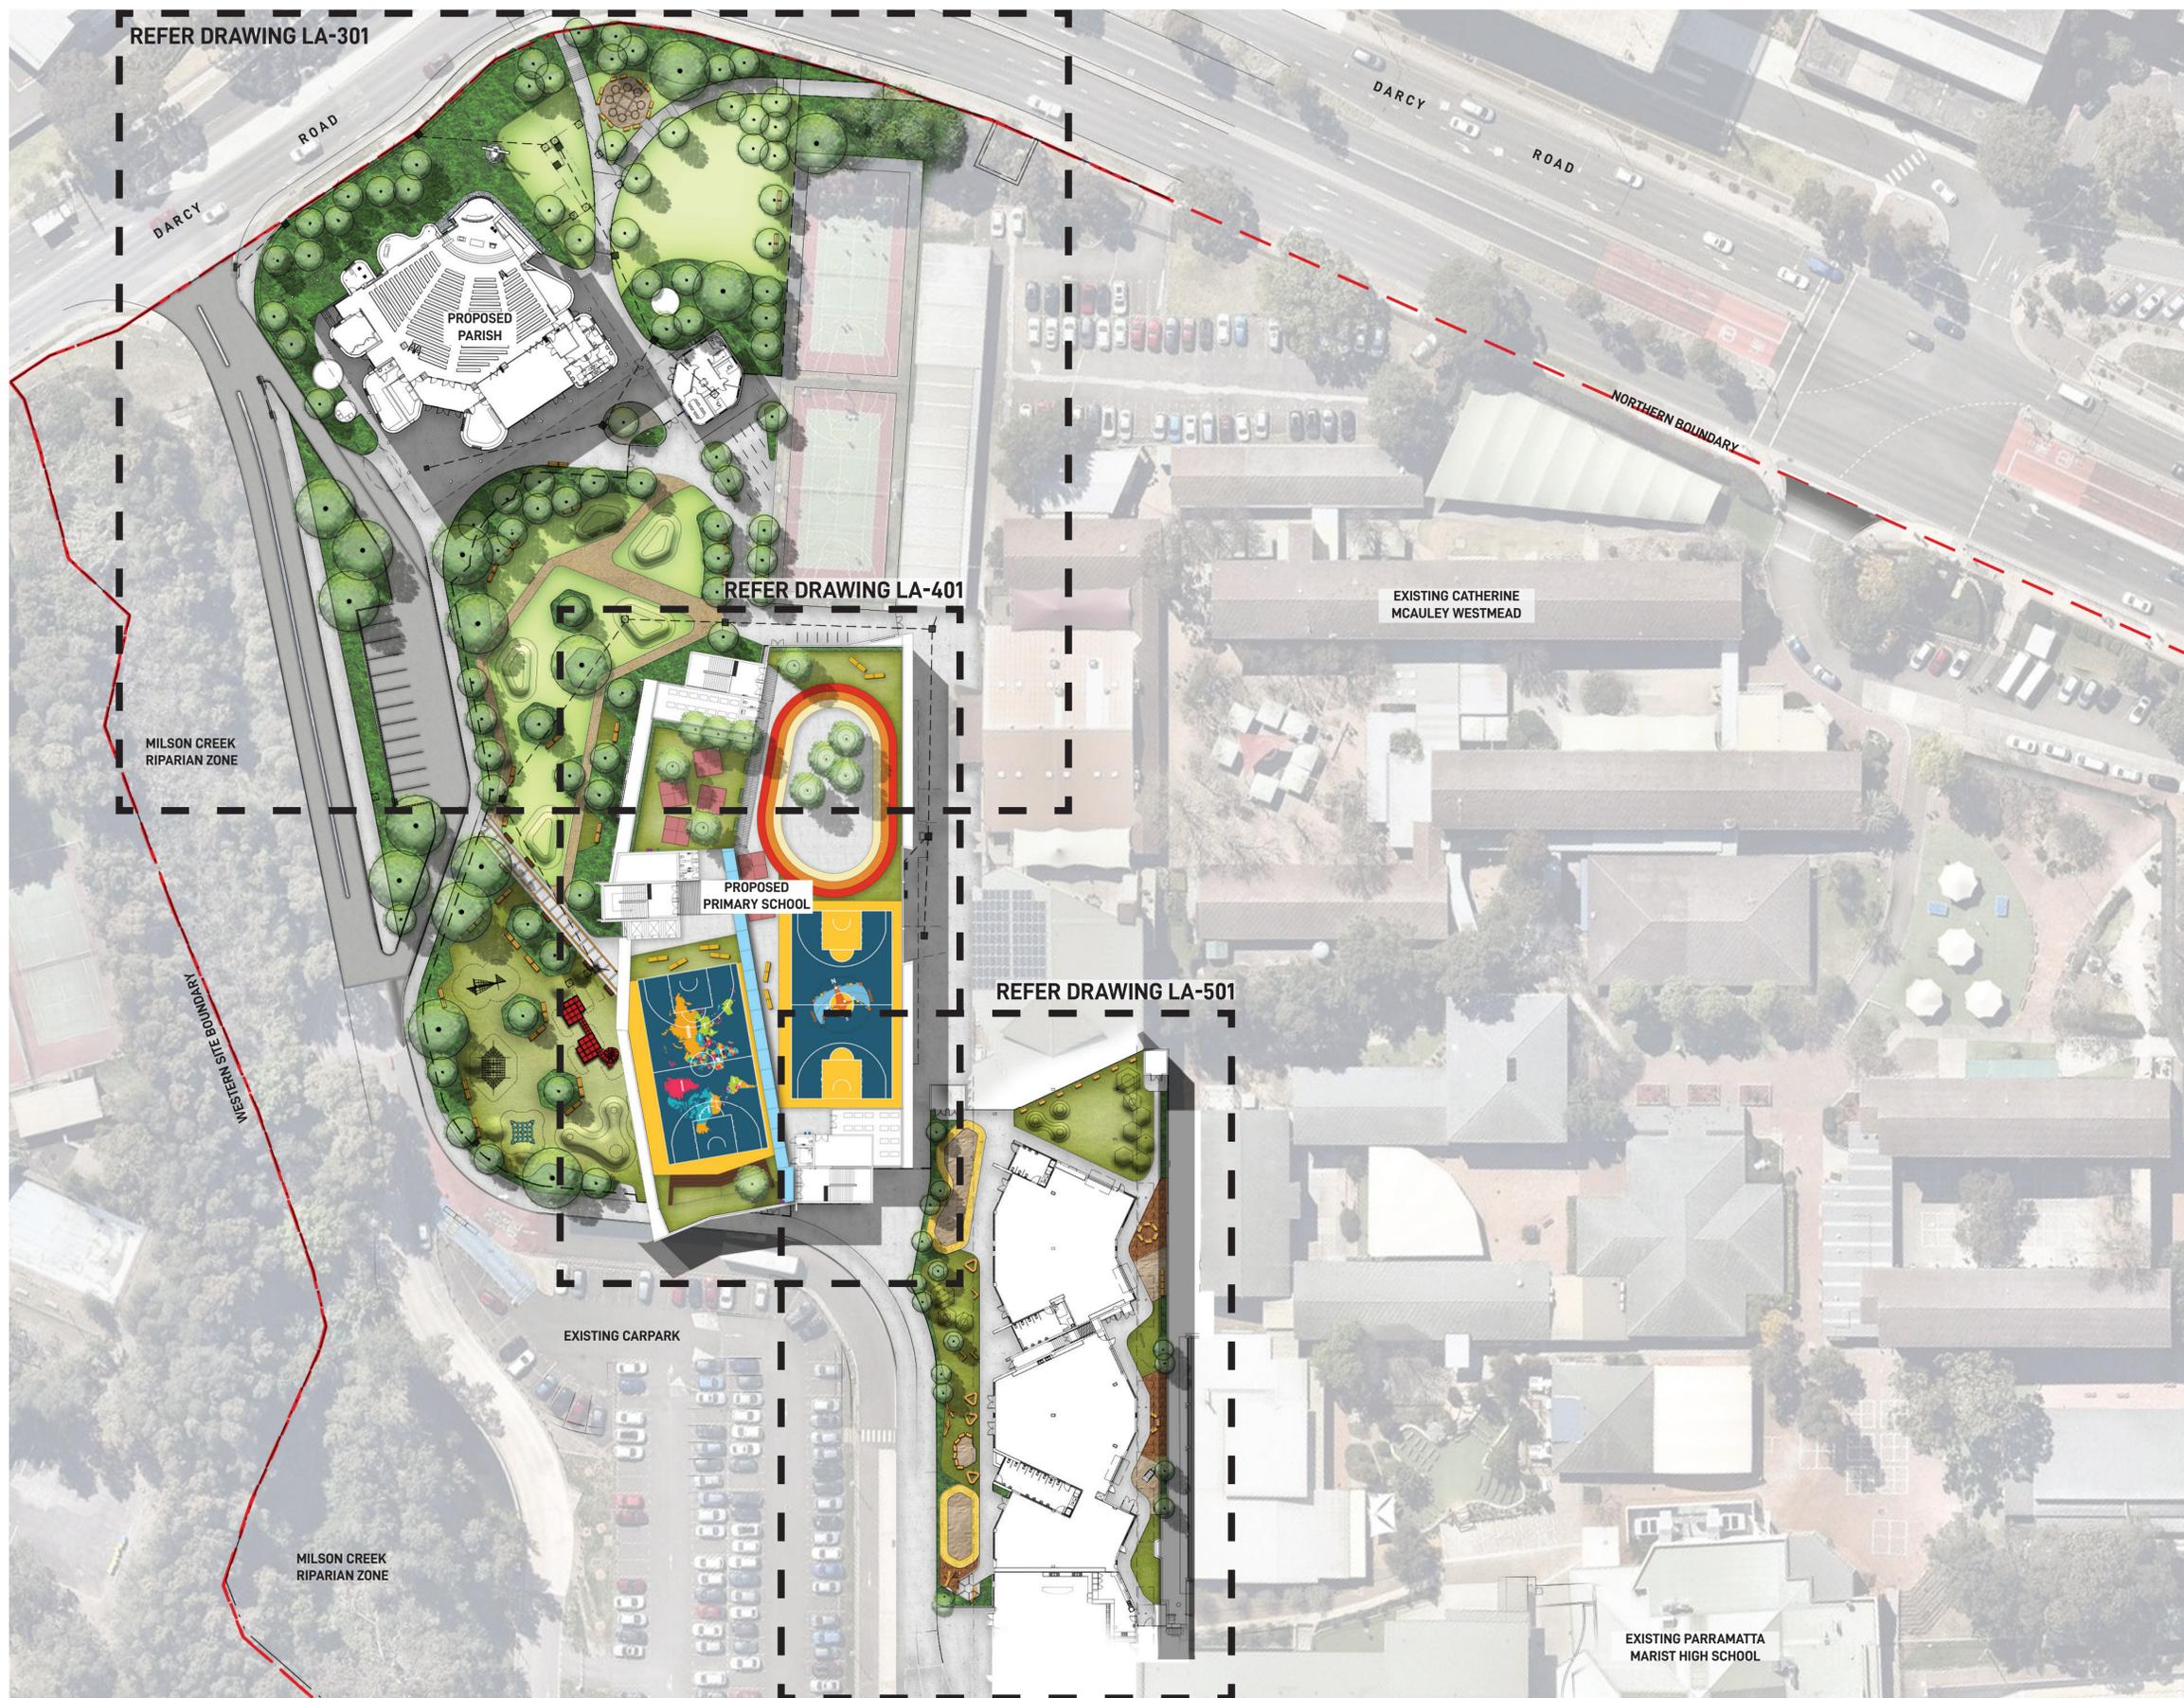

FOR DEVELOPMENT APPLICATION

LANDSCAPE ARCHITECT

GROUND INK

SUITE 201, 75 ARCHER ST, CHATSWOOD NSW 2067 PH. (02) 9411 3279
WWW.GROUNDINK.COM.AU ABN 55 163 025 456 ACN 163 025 456
© GROUND INK PTY LTD THIS DESIGN AND DRAWING IS PROTECTED BY COPYRIGHT.

CLIENT

DIOCESE of PARRAMATTA

12 VICTORIA RD, PARRAMATTA NSW 2150
PH. (02) 8838 3400
https://parracatholic.org/

ARCHITECT

ALLEANZA ARCHITECTURE

LEVEL 11, 695-699 GEORGE STREET
HAYMARKET, NSW 2000
PH. (02) 8039 8822
https://www.alleanza.com.au/

PROJECT MANAGER

WINIM

214 / 40 YEO STREET
NEUTRAL BAY, NSW 2089
PH. (02) 8021 7667
https://winim.com.au/

ENGINEER

NORTHROP

LEVEL 11, 345 GEORGE STREET
SYDNEY, NSW 2000
PH. (02) 9241 4188
https://northrop.com.au/

NOTE

VERIFY ALL DIMENSIONS ON SITE BEFORE COMMENCING WORK. REPORT ALL DISCREPANCIES TO LANDSCAPE ARCHITECT PRIOR TO CONSTRUCTION. FIGURED DIMENSIONS TO BE TAKEN IN PREFERENCE TO SCALED DRAWINGS. ALL WORK IS TO CONFORM TO RELEVANT AUSTRALIAN STANDARDS AND OTHER CODES AS APPLICABLE. LOCATION OF UNDERGROUND SERVICES TO BE PROVEN ON SITE AND PROTECTED IF NECESSARY PRIOR TO CONSTRUCTION. DIAL BEFORE YOU DIG! PLANT SPECIES AND QUANTITIES SHOWN ARE INDICATIVE ONLY AND ARE SUBJECT TO CHANGE BASED ON FUTURE PROJECT REQUIREMENTS.

ISSUE	DATE	DESCRIPTION	DRAWN	CHECKED
A	4 Mar 20	FOR DEVELOPMENT APPLICATION	MC	RL

DRAWING TITLE

GENERAL ARRANGEMENT PLAN

DATE	JOB NUMBER	DRAWN	CHECKED	DRAWING NUMBER
04-Mar-20	20190722	MC	RL	LA-102
PROJECT				
WESTMEAD CATHOLIC COMMUNITY				
WESTMEAD, NSW 2145				
SCALE				
1:500 / A1				
0	5	10	15	20M
1	1	1	1	1
NORTH				REV
				A



- LEGEND**
- T214 EXISTING TREE TO BE RETAINED
 - T160 EXISTING TREE TO BE REMOVED

EXISTING TREE SCHEDULE

ID	DESCRIPTION	EXISTING HEIGHT	PROPOSED ACTION
158	MELALEUCA BRACTEATA (BLACK TEA TREE)	9m	REMOVE
159	MELALEUCA BRACTEATA (BLACK TEA TREE)	9m	REMOVE
160	MELALEUCA BRACTEATA (BLACK TEA TREE)	9m	REMOVE
161	CALLISTEMON VIMINALIS (WEEPING BOTTLEBRUSH)	4m	REMOVE
162	QUERCUS PALUSTRIS (PIN OAK)	9m	REMOVE
163	QUERCUS PALUSTRIS (PIN OAK)	2m	REMOVE
164	QUERCUS PALUSTRIS (PIN OAK)	9m	REMOVE
165	QUERCUS PALUSTRIS (PIN OAK)	11m	REMOVE
166	QUERCUS PALUSTRIS (PIN OAK)	11m	REMOVE
167	QUERCUS PALUSTRIS (PIN OAK)	9m	REMOVE
193	CASUARINA GLAUCA (SWAMP SHE OAK)	10m	REMOVE
194	CORYMBIA MACULATA (SPOTTED GUM)	15m	REMOVE
195	CORYMBIA MACULATA (SPOTTED GUM)	9m	REMOVE
196	CASUARINA CUNNINGHAMIANA (RIVER SHE OAK)	10m	REMOVE
197	CORYMBIA MACULATA (SPOTTED GUM)	8m	REMOVE
198	CORYMBIA MACULATA (SPOTTED GUM)	15m	REMOVE
199	JACARANDA MIMOSIFOLIA (JACARANDA)	6m	REMOVE
200	CORYMBIA MACULATA (SPOTTED GUM)	15m	REMOVE
201	CORYMBIA MACULATA (SPOTTED GUM)	15m	REMOVE
202	EUCALYPTUS MICROCORIS (TALLOWWOOD)	15m	REMOVE
203	EUCALYPTUS MICROCORIS (TALLOWWOOD)	15m	REMOVE
204	EUCALYPTUS MICROCORIS (TALLOWWOOD)	13m	REMOVE
205	EUCALYPTUS MICROCORIS (TALLOWWOOD)	12m	REMOVE
206	EUCALYPTUS MICROCORIS (TALLOWWOOD)	13m	REMOVE
207	EUCALYPTUS MICROCORIS (TALLOWWOOD)	17m	REMOVE
208	EUCALYPTUS MICROCORIS (TALLOWWOOD)	17m	REMOVE
209	EUCALYPTUS MICROCORIS (TALLOWWOOD)	15m	REMOVE
210	EUCALYPTUS SIDEROXYLON (RED IRONBARK)	17m	REMOVE
211	EUCALYPTUS MICROCORIS (TALLOWWOOD)	10m	REMOVE
212	CORYMBIA MACULATA (SPOTTED GUM)	19m	REMOVE
213	EUCALYPTUS MICROCORIS (TALLOWWOOD)	18m	REMOVE
214	CORYMBIA MACULATA (SPOTTED GUM)	18m	RETAIN
215	EUCALYPTUS MICROCORIS (TALLOWWOOD)	16m	RETAIN
216	EUCALYPTUS MICROCORIS (TALLOWWOOD)	15m	RETAIN

* EXISTING TREE HEIGHTS AND SPECIES SOURCED FROM TREE IQ ARBORIST REPORT DATED JAN 2020

FOR DEVELOPMENT APPLICATION

LANDSCAPE ARCHITECT

GROUND INK

SUITE 201, 75 ARCHER ST, CHATSWOOD NSW 2067 PH. (02) 9411 3279
WWW.GROUNDINK.COM.AU ABN 55 163 025 456 ACN 163 025 456
© GROUND INK PTY LTD THIS DESIGN AND DRAWING IS PROTECTED BY COPYRIGHT.

CLIENT

DIOCESE of PARRAMATTA

12 VICTORIA RD, PARRAMATTA NSW 2150
PH. (02) 8838 3400
https://parracatholic.org/

ARCHITECT

ALLEANZA ARCHITECTURE

LEVEL 1, 695-699 GEORGE STREET
HAYMARKET, NSW 2000
PH. (02) 8039 8822
https://www.alleanza.com.au/

PROJECT MANAGER

WINIM

214 / 40 YEO STREET
NEUTRAL BAY, NSW 2089
PH. (02) 8021 7667
https://winim.com.au/

ENGINEER

NORTHROP

LEVEL 11, 345 GEORGE STREET
SYDNEY, NSW 2000
PH. (02) 9241 4188
https://northrop.com.au/

NOTE

VERIFY ALL DIMENSIONS ON SITE BEFORE COMMENCING WORK. REPORT ALL DISCREPANCIES TO LANDSCAPE ARCHITECT PRIOR TO CONSTRUCTION. FIGURED DIMENSIONS TO BE TAKEN IN PREFERENCE TO SCALED DRAWINGS. ALL WORK IS TO CONFORM TO RELEVANT AUSTRALIAN STANDARDS AND OTHER CODES AS APPLICABLE. LOCATION OF UNDERGROUND SERVICES TO BE PROVEN ON SITE AND PROTECTED IF NECESSARY PRIOR TO CONSTRUCTION. DIAL BEFORE YOU DIG. PLANT SPECIES AND QUANTITIES SHOWN ARE INDICATIVE ONLY AND ARE SUBJECT TO CHANGE BASED ON FUTURE PROJECT REQUIREMENTS.

ISSUE	DATE	DESCRIPTION	DRAWN	CHECKED
A	4 Mar 20	FOR DEVELOPMENT APPLICATION	MC	RL

DRAWING TITLE

EXISTING TREE PLAN

DATE: 04-Mar-20 JOB NUMBER: 20190722 DRAWN: MC CHECKED: RL DRAWING NUMBER: LA-201


PROJECT: WESTMEAD CATHOLIC COMMUNITY WESTMEAD, NSW 2145

SCALE: 1:500 / A1

0 4 8 12 16 20m


REV: A

KEY PLAN

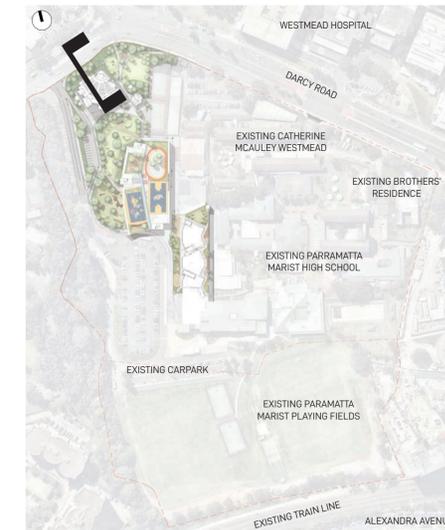


FOR DEVELOPMENT APPLICATION


<p>LANDSCAPE ARCHITECT</p> <p>GROUND INK</p> <p>SUITE 201, 75 ARCHER ST, CHATSWOOD NSW 2067 PH. (02) 9411 3279 WWW.GROUNDINK.COM.AU ABN 55 163 025 456 ACN 163 025 456 © GROUND INK PTY LTD THIS DESIGN AND DRAWING IS PROTECTED BY COPYRIGHT.</p>	<p>CLIENT</p> <p>DIOCESE of PARRAMATTA</p> <p>12 VICTORIA RD, PARRAMATTA NSW 2150 PH. (02) 8838 3400 https://parracatholic.org/</p>	<p>ARCHITECT</p> <p>ALLEANZA ARCHITECTURE</p> <p>LEVEL 1, 695-699 GEORGE STREET HAYMARKET, NSW 2000 PH. (02) 8039 8822 https://www.alleanza.com.au/</p>	<p>PROJECT MANAGER</p> <p>WINIM</p> <p>214 / 40 YEO STREET NEUTRAL BAY, NSW 2089 PH. (02) 9241 7667 https://winim.com.au/</p>	<p>ENGINEER</p> <p>NORTHROP</p> <p>LEVEL 11, 345 GEORGE STREET SYDNEY, NSW 2000 PH. (02) 9241 4188 https://northrop.com.au/</p>	<p>NOTE</p> <p>VERIFY ALL DIMENSIONS ON SITE BEFORE COMMENCING WORK. REPORT ALL DISCREPANCIES TO LANDSCAPE ARCHITECT PRIOR TO CONSTRUCTION. FIGURED DIMENSIONS TO BE TAKEN IN PREFERENCE TO SCALED DRAWINGS. ALL WORK IS TO CONFORM TO RELEVANT AUSTRALIAN STANDARDS AND OTHER CODES AS APPLICABLE. LOCATION OF UNDERGROUND SERVICES TO BE PROVEN ON SITE AND PROTECTED IF NECESSARY PRIOR TO CONSTRUCTION. DIAL BEFORE YOU DIG. PLANT SPECIES AND QUANTITIES SHOWN ARE INDICATIVE ONLY AND ARE SUBJECT TO CHANGE BASED ON FUTURE PROJECT REQUIREMENTS.</p>	<table border="1"> <thead> <tr> <th>ISSUE</th> <th>DATE</th> <th>DESCRIPTION</th> <th>DRAWN</th> <th>CHECKED</th> </tr> </thead> <tbody> <tr> <td>A</td> <td>4 Mar 20</td> <td>FOR DEVELOPMENT APPLICATION</td> <td>MC</td> <td>RL</td> </tr> <tr> <td> </td> <td> </td> <td> </td> <td> </td> <td> </td> </tr> </tbody> </table>	ISSUE	DATE	DESCRIPTION	DRAWN	CHECKED	A	4 Mar 20	FOR DEVELOPMENT APPLICATION	MC	RL																					<p>DRAWING TITLE</p> <p>PARISH LANDSCAPE SECTION</p>	<table border="1"> <thead> <tr> <th>DATE</th> <th>JOB NUMBER</th> <th>DRAWN</th> <th>CHECKED</th> <th>DRAWING NUMBER</th> </tr> </thead> <tbody> <tr> <td>04-Mar-20</td> <td>20190722</td> <td>MC</td> <td>RL</td> <td>LA-302</td> </tr> </tbody> </table> <p>PROJECT</p> <p>WESTMEAD CATHOLIC COMMUNITY WESTMEAD, NSW 2145</p> <p>SCALE</p> <p>1:100 / A1</p> <p>0 1 2 3 4m</p> <p>REV</p> <p>A</p>	DATE	JOB NUMBER	DRAWN	CHECKED	DRAWING NUMBER	04-Mar-20	20190722	MC	RL	LA-302
ISSUE	DATE	DESCRIPTION	DRAWN	CHECKED	
A	4 Mar 20	FOR DEVELOPMENT APPLICATION	MC	RL	
DATE	JOB NUMBER	DRAWN	CHECKED	DRAWING NUMBER	
04-Mar-20	20190722	MC	RL	LA-302	

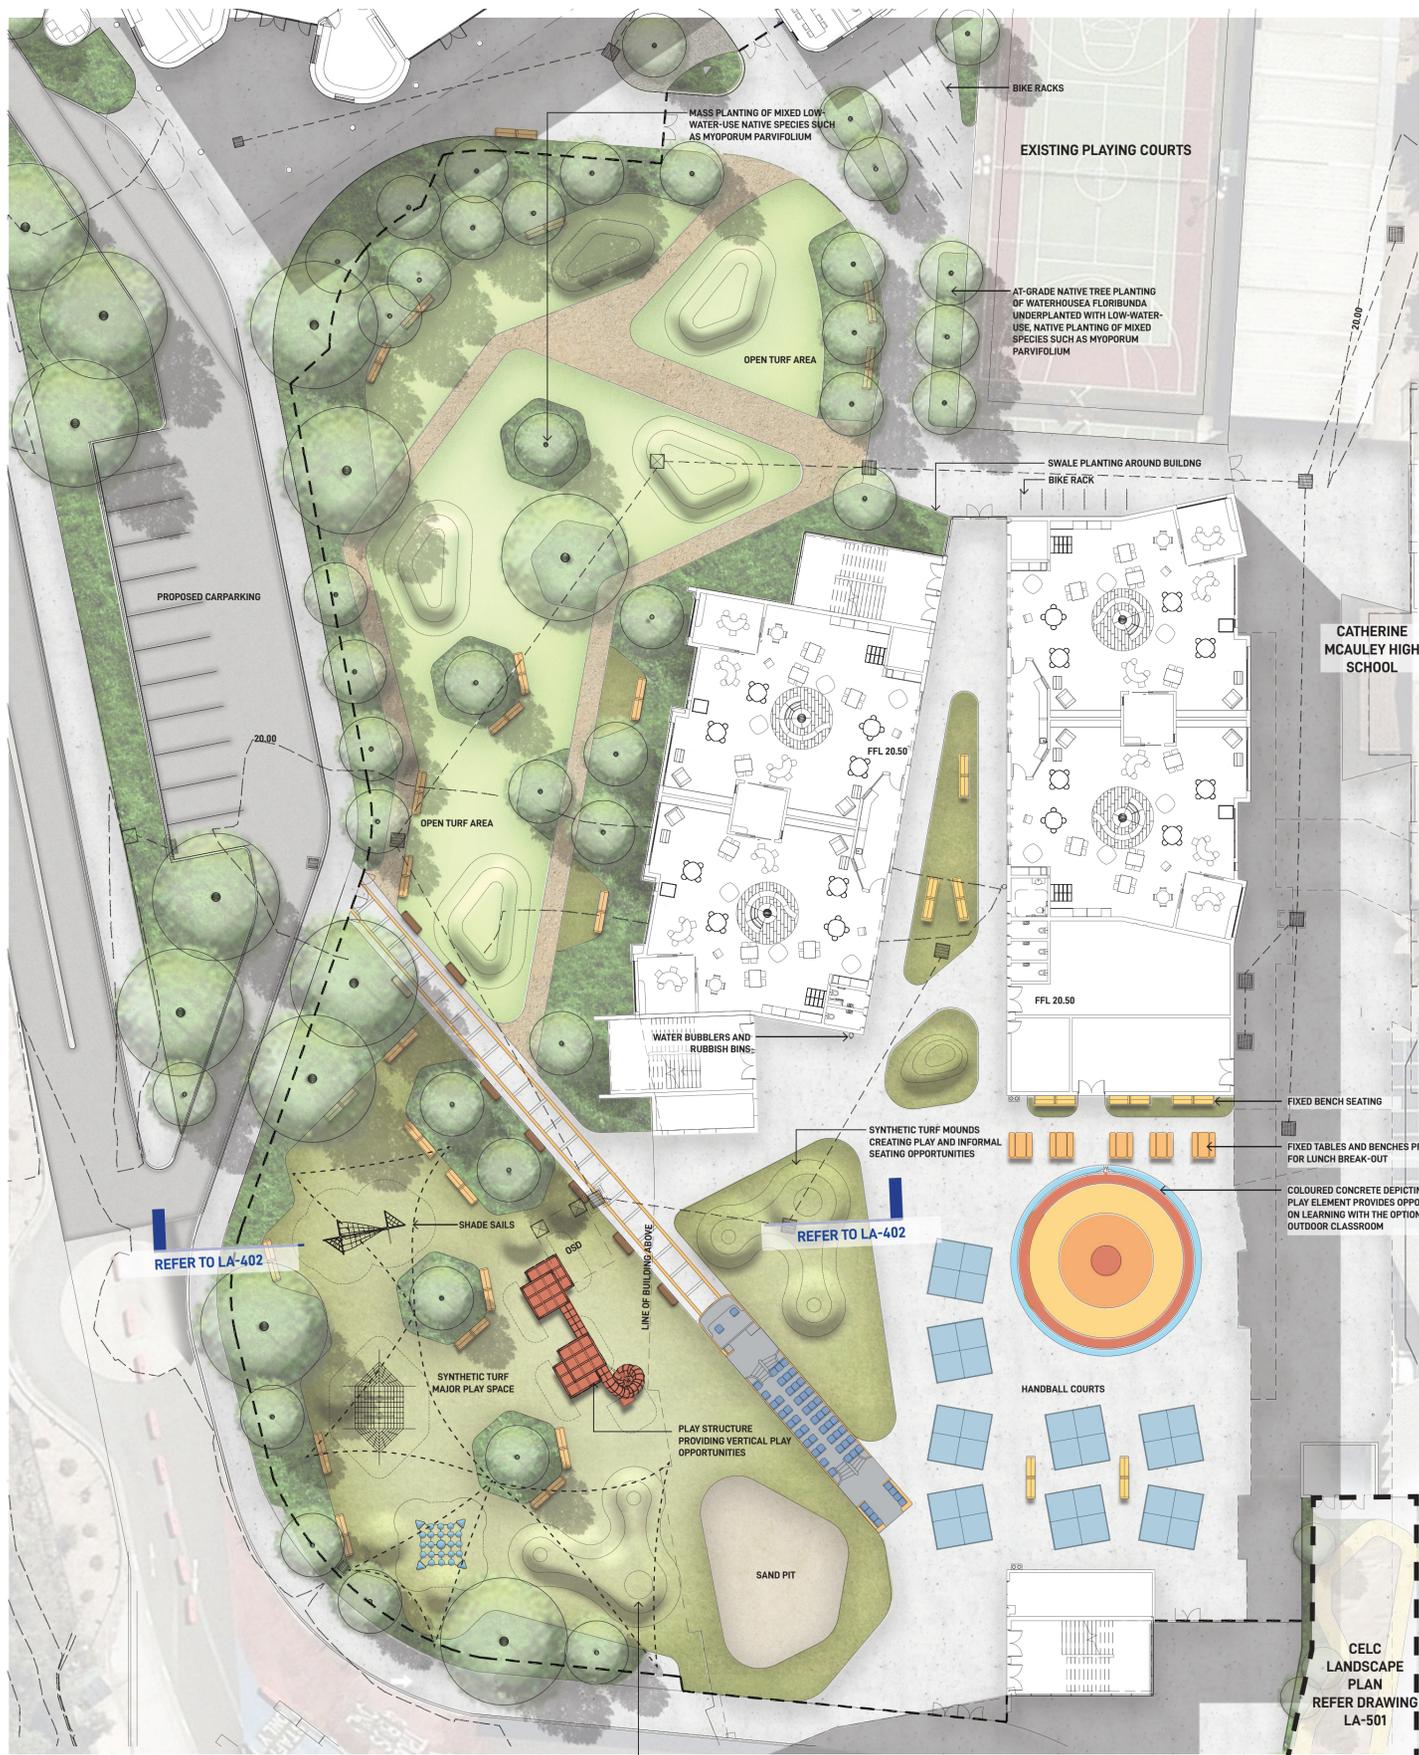

FIXED BENCH SEATING WITH STATION NAME ALONG THE ENTRY PATH

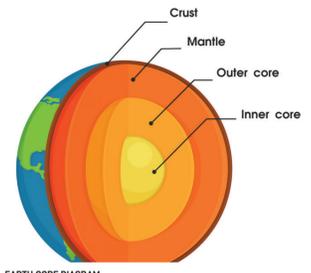


EARTH CORE DIAGRAM

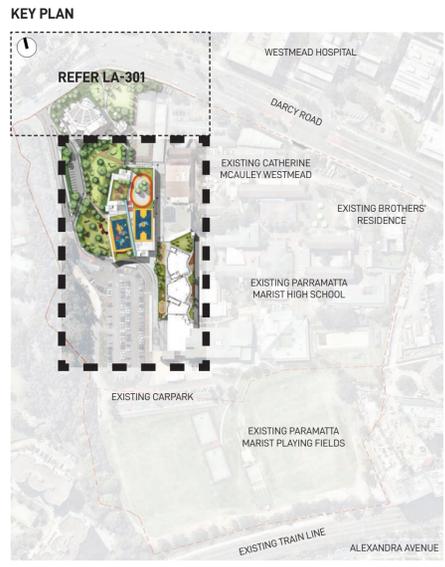


- LEGEND**
- EXISTING CONTOUR LINE
 - SITE BOUNDARY LINE
 - PROPOSED SECURE LINE SCREENED WITH LANDSCAPING
 - + EX EXISTING SPOT LEVEL
 - + RL PROPOSED SPOT LEVEL
 - + FFL FINISHED FLOOR LEVEL
 - PROPOSED TREE REFER TO INDICATIVE PLANT PALETTE ON DRAWING LA-601
 - PROPOSED NATURAL TURF AREA
 - MASS PLANTING CONSISTING OF MIXED SHRUBS, GRASSES AND GROUNDCOVERS REFER TO INDICATIVE PLANT PALETTE ON DRAWING LA-601 FOR FURTHER DETAILS
 - PROPOSED SYNTHETIC TURF PLAY AREA
 - INDICATIVE HAND-BALL COURT
 - PROPOSED BENCH SEATING
 - TABLE AND CHAIRS



PROPOSED SAND PIT

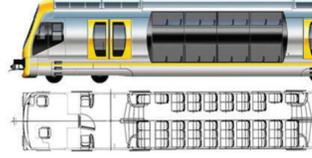

FIXED BENCH SEATING WITH STATION NAME ALONG THE ENTRY PATH

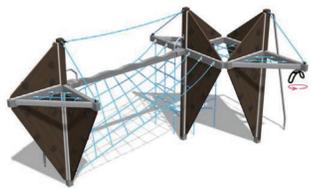

PLAY STRUCTURE PROVIDING VERTICAL PLAY OPPORTUNITIES



SYNTHETIC TURF MOUNDS



SYNTHETIC TURF MOUNDS



BIKE RACKS



MUSICAL PLAY ELEMENTS



MUSICAL PLAY ELEMENTS

FOR DEVELOPMENT APPLICATION

LANDSCAPE ARCHITECT
GROUND INK
 SUITE 201, 75 ARCHER ST, CHATSWOOD NSW 2067 PH. (02) 9411 3279
 WWW.GROUNDINK.COM.AU ABN 55 163 025 456 ACN 163 025 456
 © GROUND INK PTY LTD THIS DESIGN AND DRAWING IS PROTECTED BY COPYRIGHT.

CLIENT

DIOCESE of PARRAMATTA
 12 VICTORIA RD, PARRAMATTA NSW 2150
 PH. (02) 8838 3400
 https://parracatholic.org/

ARCHITECT
ALLEANZA ARCHITECTURE
 LEVEL 1, 695-699 GEORGE STREET
 HAYMARKET, NSW 2000
 PH. (02) 8039 8822
 https://www.alleanza.com.au/

PROJECT MANAGER
WINIM
 214 / 40 YEO STREET
 NEUTRAL BAY, NSW 2089
 PH. (02) 8021 7667
 https://winim.com.au/

ENGINEER

NORTHROP
 LEVEL 11, 345 GEORGE STREET
 SYDNEY, NSW 2000
 PH. (02) 9241 4188
 https://northrop.com.au/



NOTE
 VERIFY ALL DIMENSIONS ON SITE BEFORE COMMENCING WORK. REPORT ALL DISCREPANCIES TO LANDSCAPE ARCHITECT PRIOR TO CONSTRUCTION. FIGURED DIMENSIONS TO BE TAKEN IN PREFERENCE TO SCALED DRAWINGS. ALL WORK IS TO CONFORM TO RELEVANT AUSTRALIAN STANDARDS AND OTHER CODES AS APPLICABLE. LOCATION OF UNDERGROUND SERVICES TO BE PROVEN ON SITE AND PROTECTED IF NECESSARY PRIOR TO CONSTRUCTION. DIAL BEFORE YOU DIG. PLANT SPECIES AND QUANTITIES SHOWN ARE INDICATIVE ONLY AND ARE SUBJECT TO CHANGE BASED ON FUTURE PROJECT REQUIREMENTS.

ISSUE	DATE	DESCRIPTION	DRAWN	CHECKED
A	4 Mar 20	FOR DEVELOPMENT APPLICATION	MC	RL

DRAWING TITLE
PRIMARY SCHOOL LANDSCAPE PLAN - GROUND LEVEL

DATE: 04-Mar-20
 JOB NUMBER: 20190722
 DRAWN: MC
 CHECKED: RL
 DRAWING NUMBER: LA-401
 PROJECT: WESTMEAD CATHOLIC COMMUNITY
 WESTMEAD, NSW 2145
 SCALE: 1:250 / A1
 0 2 4 6 8 10m
 NORTH
 REV A

KEY PLAN

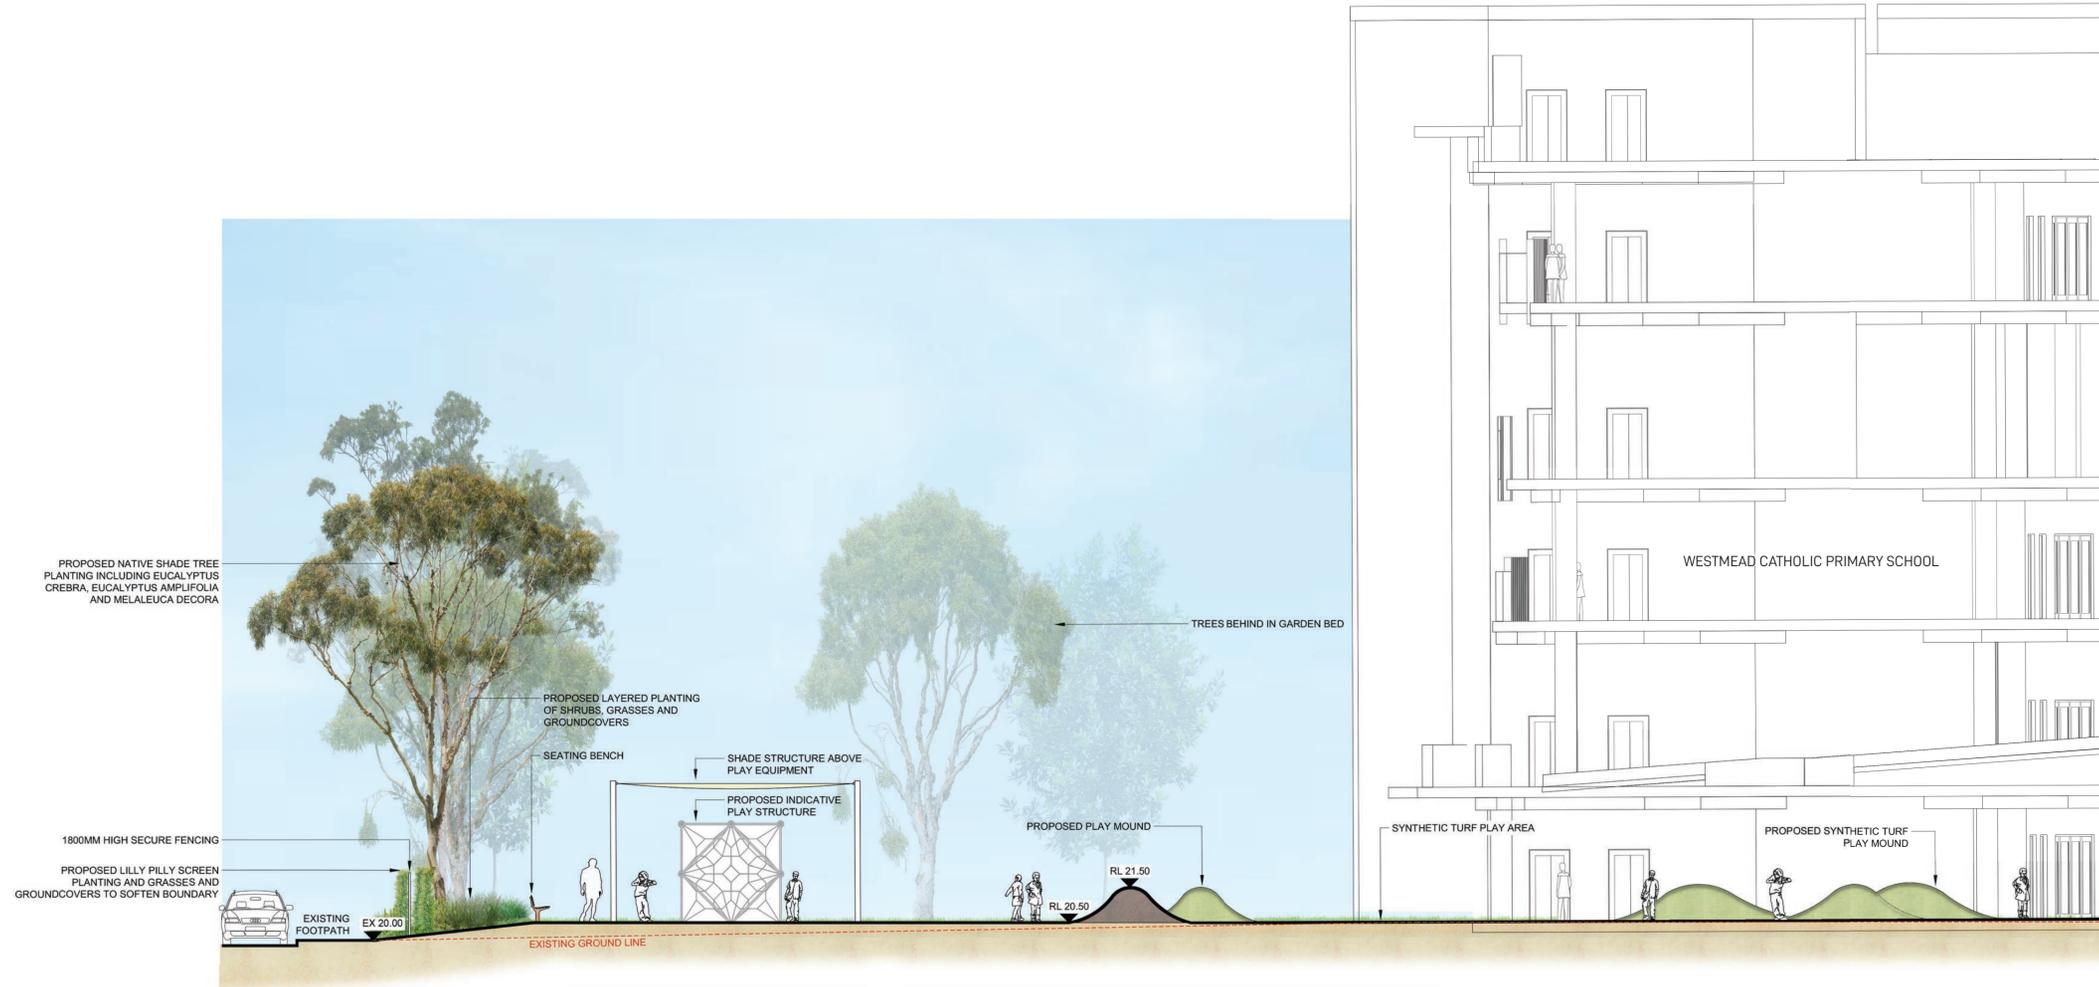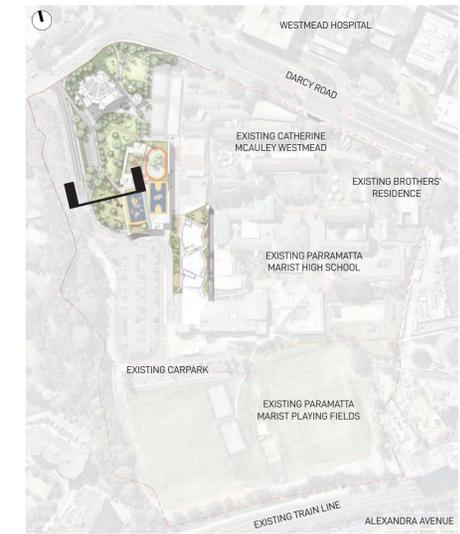

FOR DEVELOPMENT APPLICATION

<p>LANDSCAPE ARCHITECT</p> <p>GROUND INK</p> <p>SUITE 201, 75 ARCHER ST, CHATSWOOD NSW 2067 PH. (02) 9411 3279 WWW.GROUNDINK.COM.AU ABN 55 163 025 456 ACN 163 025 456 © GROUND INK PTY LTD THIS DESIGN AND DRAWING IS PROTECTED BY COPYRIGHT.</p>	<p>CLIENT</p> <p>DIOCESE of PARRAMATTA</p> <p>12 VICTORIA RD, PARRAMATTA NSW 2150 PH. (02) 8838 3400 https://parracatholic.org/</p>	<p>ARCHITECT</p> <p>ALLEANZA ARCHITECTURE</p> <p>LEVEL 1, 695-699 GEORGE STREET HAYMARKET, NSW 2000 PH. (02) 8039 8822 https://www.alleanza.com.au/</p>	<p>PROJECT MANAGER</p> <p>WINIM</p> <p>214 / 40 YEO STREET NEUTRAL BAY, NSW 2089 PH. (02) 8021 7667 https://winim.com.au/</p>	<p>ENGINEER</p> <p>NORTHROP</p> <p>LEVEL 11, 345 GEORGE STREET SYDNEY, NSW 2000 PH. (02) 9241 4188 https://northrop.com.au/</p>	<p>NOTE</p> <p>VERIFY ALL DIMENSIONS ON SITE BEFORE COMMENCING WORK. REPORT ALL DISCREPANCIES TO LANDSCAPE ARCHITECT PRIOR TO CONSTRUCTION. FIGURED DIMENSIONS TO BE TAKEN IN PREFERENCE TO SCALED DRAWINGS. ALL WORK IS TO CONFORM TO RELEVANT AUSTRALIAN STANDARDS AND OTHER CODES AS APPLICABLE. LOCATION OF UNDERGROUND SERVICES TO BE PROVEN ON SITE AND PROTECTED IF NECESSARY PRIOR TO CONSTRUCTION. DIAL BEFORE YOU DIG. PLANT SPECIES AND QUANTITIES SHOWN ARE INDICATIVE ONLY AND ARE SUBJECT TO CHANGE BASED ON FUTURE PROJECT REQUIREMENTS.</p>	<table border="1"> <thead> <tr> <th>ISSUE</th> <th>DATE</th> <th>DESCRIPTION</th> <th>DRAWN</th> <th>CHECKED</th> </tr> </thead> <tbody> <tr> <td>A</td> <td>4 Mar 20</td> <td>FOR DEVELOPMENT APPLICATION</td> <td>MC</td> <td>RL</td> </tr> <tr> <td> </td> <td> </td> <td> </td> <td> </td> <td> </td> </tr> </tbody> </table>	ISSUE	DATE	DESCRIPTION	DRAWN	CHECKED	A	4 Mar 20	FOR DEVELOPMENT APPLICATION	MC	RL																<p>DRAWING TITLE</p> <p>PRIMARY SCHOOL LANDSCAPE SECTION</p>	<table border="1"> <thead> <tr> <th>DATE</th> <th>JOB NUMBER</th> <th>DRAWN</th> <th>CHECKED</th> <th>DRAWING NUMBER</th> </tr> </thead> <tbody> <tr> <td>04-Mar-20</td> <td>20190722</td> <td>MC</td> <td>RL</td> <td>LA-402</td> </tr> <tr> <td colspan="4">PROJECT</td> <td>NORTH</td> </tr> <tr> <td colspan="4">WESTMEAD CATHOLIC COMMUNITY</td> <td></td> </tr> <tr> <td colspan="4">WESTMEAD, NSW 2145</td> <td>REV</td> </tr> <tr> <td colspan="4">SCALE 1:100 / A1</td> <td>A</td> </tr> <tr> <td>0</td> <td>1</td> <td>2</td> <td>3</td> <td>4m</td> </tr> </tbody> </table>	DATE	JOB NUMBER	DRAWN	CHECKED	DRAWING NUMBER	04-Mar-20	20190722	MC	RL	LA-402	PROJECT				NORTH	WESTMEAD CATHOLIC COMMUNITY					WESTMEAD, NSW 2145				REV	SCALE 1:100 / A1				A	0	1	2	3	4m
ISSUE	DATE	DESCRIPTION	DRAWN	CHECKED	
A	4 Mar 20	FOR DEVELOPMENT APPLICATION	MC	RL	
DATE	JOB NUMBER	DRAWN	CHECKED	DRAWING NUMBER	
04-Mar-20	20190722	MC	RL	LA-402	
PROJECT				NORTH	
WESTMEAD CATHOLIC COMMUNITY	
WESTMEAD, NSW 2145				REV	
SCALE 1:100 / A1				A	
0	1	2	3	4m	



PRIMARY SCHOOL LANDSCAPE PLAN - LEVEL 2




FIXED TABLES AND BENCHES



COLUMN DESIGN




SYNTHETIC TURF MOUNDS

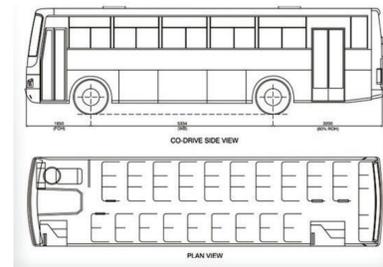


SYDNEY BUS SEATING LAYOUT

KEY PLAN

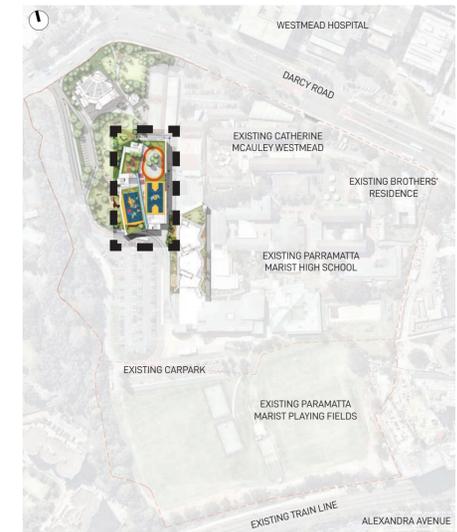

LEGEND

- + RL PROPOSED SPOT LEVEL
- + FFL FINISHED FLOOR LEVEL
- PROPOSED SYNTHETIC TURF PLAY AREA
- INDICATIVE HAND-BALL COURT
- PROPOSED BENCH SEATING
- TABLE AND CHAIRS
- PROPOSED BENCH SEATING AROUND COLUMN

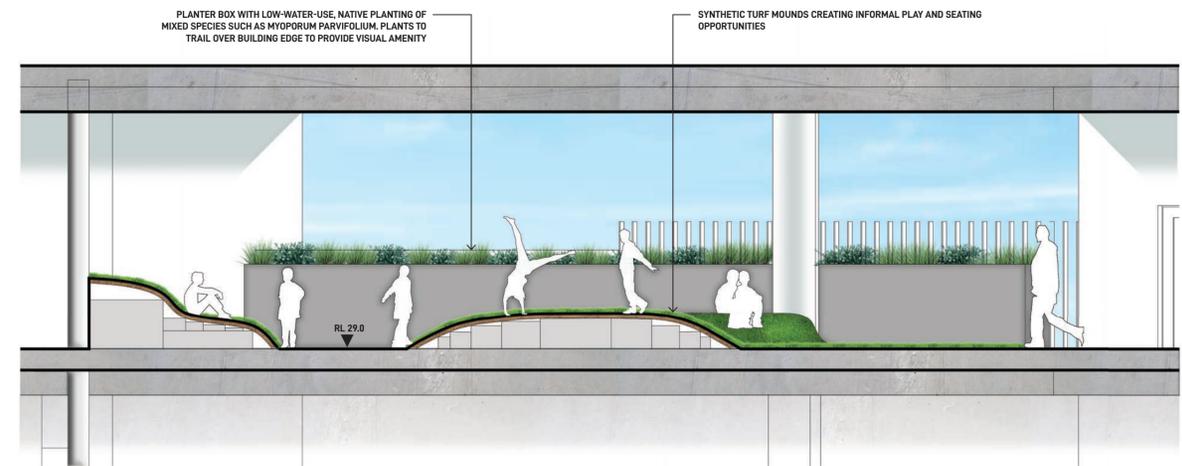


LANDSCAPE SECTION/ ELEVATION 1:50

FOR DEVELOPMENT APPLICATION


LANDSCAPE ARCHITECT GROUND INK SUITE 201, 75 ARCHER ST, CHATSWOOD NSW 2067 PH. (02) 9411 3279 WWW.GROUNDINK.COM.AU ABN 55 163 025 456 ACN 163 025 456 © GROUND INK PTY LTD THIS DESIGN AND DRAWING IS PROTECTED BY COPYRIGHT.	CLIENT DIOCESE of PARRAMATTA 12 VICTORIA RD, PARRAMATTA NSW 2150 PH. (02) 8838 3400 https://parracatholic.org/	ARCHITECT ALLEANZA ARCHITECTURE LEVEL 1, 695-699 GEORGE STREET HAYMARKET, NSW 2000 PH. (02) 8039 8822 https://www.alleanza.com.au/	PROJECT MANAGER WINIM 214 / 40 YEO STREET NEUTRAL BAY, NSW 2089 PH. (02) 8021 7667 https://winim.com.au/	ENGINEER NORTHROP LEVEL 11, 345 GEORGE STREET SYDNEY, NSW 2000 PH. (02) 9241 4188 https://northrop.com.au/	NOTE VERIFY ALL DIMENSIONS ON SITE BEFORE COMMENCING WORK. REPORT ALL DISCREPANCIES TO LANDSCAPE ARCHITECT PRIOR TO CONSTRUCTION. FIGURED DIMENSIONS TO BE TAKEN IN PREFERENCE TO SCALED DRAWINGS. ALL WORK IS TO CONFORM TO RELEVANT AUSTRALIAN STANDARDS AND OTHER CODES AS APPLICABLE. LOCATION OF UNDERGROUND SERVICES TO BE PROVEN ON SITE AND PROTECTED IF NECESSARY PRIOR TO CONSTRUCTION. DIAL BEFORE YOU DIG! PLANT SPECIES AND QUANTITIES SHOWN ARE INDICATIVE ONLY AND ARE SUBJECT TO CHANGE BASED ON FUTURE PROJECT REQUIREMENTS.	ISSUE A 4 Mar 20 FOR DEVELOPMENT APPLICATION	DRAWN MC	CHECKED RL	DRAWING TITLE PRIMARY SCHOOL LANDSCAPE PLAN - LEVEL 2	DATE 04-Mar-20	JOB NUMBER 20190722	DRAWN MC	CHECKED RL	DRAWING NUMBER LA-404
						PROJECT WESTMEAD CATHOLIC COMMUNITY WESTMEAD, NSW 2145					SCALE 1:250 / A1 0 2 4 6 8 10m	PROJECT WESTMEAD CATHOLIC COMMUNITY WESTMEAD, NSW 2145	SCALE 1:250 / A1 0 2 4 6 8 10m	PROJECT WESTMEAD CATHOLIC COMMUNITY WESTMEAD, NSW 2145




PRIMARY SCHOOL LANDSCAPE PLAN - LEVEL 3

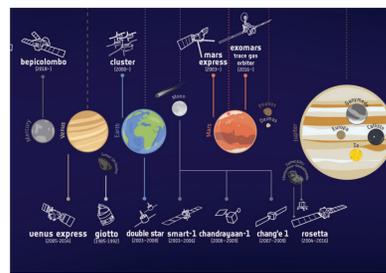

SOLAR SYSTEM LINE MARK

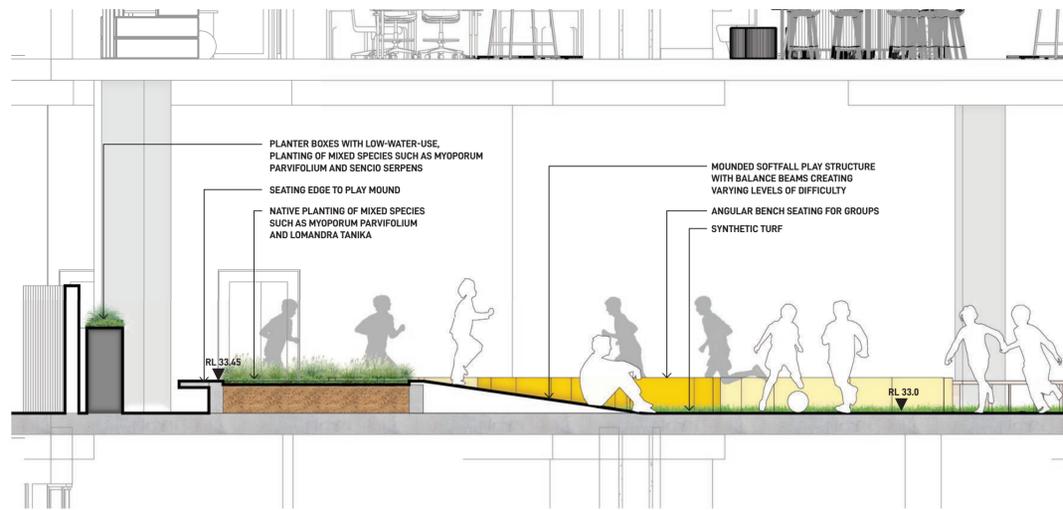


LANDSCAPE SECTION/ ELEVATION 1 - 1:50

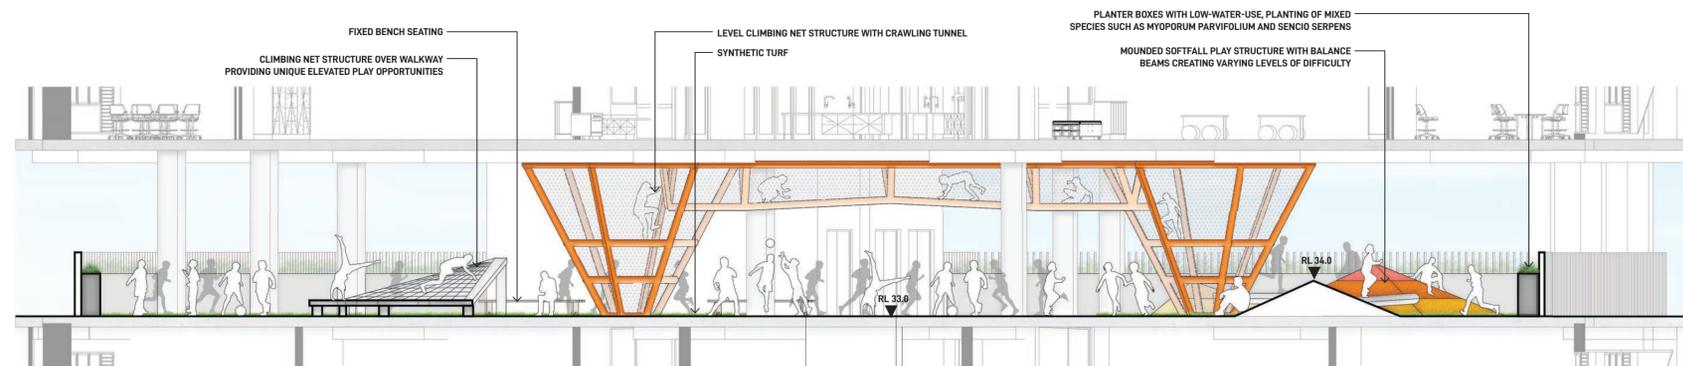

LANDSCAPE SECTION/ ELEVATION 2 - 1:100

KEY PLAN

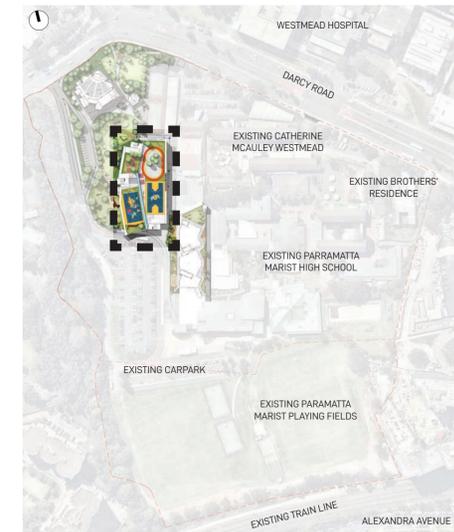

LEGEND


- + RL PROPOSED SPOT LEVEL
- + FFL FINISHED FLOOR LEVEL
- PROPOSED SYNTHETIC TURF PLAY AREA
- INDICATIVE HAND-BALL COURT
- PROPOSED SEATING ELEMENT
- PROPOSED BENCH SEATING
- PROPOSED BENCH SEATING AROUND COLUMN

FOR DEVELOPMENT APPLICATION


LANDSCAPE ARCHITECT GROUND INK SUITE 201, 75 ARCHER ST, CHATSWOOD NSW 2067 PH. (02) 9411 3279 WWW.GROUNDINK.COM.AU ABN 55 163 025 456 ACN 163 025 456 © GROUND INK PTY LTD THIS DESIGN AND DRAWING IS PROTECTED BY COPYRIGHT.	CLIENT 12 VICTORIA RD, PARRAMATTA NSW 2150 PH. (02) 8838 3400 https://parrocatholic.org/	ARCHITECT LEVEL 1, 695-699 GEORGE STREET HAYMARKET, NSW 2000 PH. (02) 8039 8822 https://www.alleanza.com.au/	PROJECT MANAGER 214 / 40 YEO STREET NEUTRAL BAY, NSW 2089 PH. (02) 8021 7667 https://winim.com.au/	ENGINEER LEVEL 11, 345 GEORGE STREET SYDNEY, NSW 2000 PH. (02) 9241 4188 https://northrop.com.au/	NOTE VERIFY ALL DIMENSIONS ON SITE BEFORE COMMENCING WORK. REPORT ALL DISCREPANCIES TO LANDSCAPE ARCHITECT PRIOR TO CONSTRUCTION. FIGURED DIMENSIONS TO BE TAKEN IN PREFERENCE TO SCALED DRAWINGS. ALL WORK IS TO CONFORM TO RELEVANT AUSTRALIAN STANDARDS AND OTHER CODES AS APPLICABLE. LOCATION OF UNDERGROUND SERVICES TO BE PROVEN ON SITE AND PROTECTED IF NECESSARY PRIOR TO CONSTRUCTION. DIAL BEFORE YOU DIG. PLANT SPECIES AND QUANTITIES SHOWN ARE INDICATIVE ONLY AND ARE SUBJECT TO CHANGE BASED ON FUTURE PROJECT REQUIREMENTS.	ISSUE A 4 Mar 20 FOR DEVELOPMENT APPLICATION DRAWN MC CHECKED RL	DRAWING TITLE PRIMARY SCHOOL LANDSCAPE PLAN - LEVEL 3	DATE 04-Mar-20 JOB NUMBER 20190722 DRAWN MC CHECKED RL DRAWING NUMBER LA-405
						SCALE 1:250 / A1 0 2 4 6 8 10m		PROJECT WESTMEAD CATHOLIC COMMUNITY WESTMEAD, NSW 2145 SCALE 1:250 / A1 0 2 4 6 8 10m REV A



PRIMARY SCHOOL LANDSCAPE PLAN - LEVEL 4

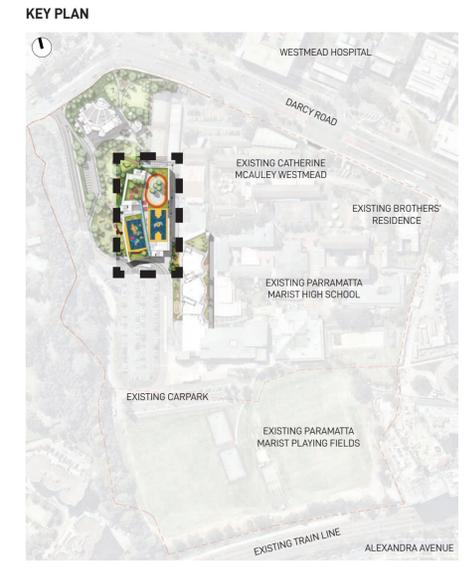


- LEGEND**
- SITE BOUNDARY LINE
 - PROPOSED SECURE LINE SCREENED WITH LANDSCAPING
 - EX EXISTING SPOT LEVEL
 - RL PROPOSED SPOT LEVEL
 - FFL FINISHED FLOOR LEVEL
 - PROPOSED SYNTHETIC TURF PLAY AREA
 - INDICATIVE HAND-BALL COURT
 - PROPOSED SEATING ELEMENT
 - PROPOSED BENCH SEATING
 - PROPOSED BENCH SEATING AROUND COLUMN

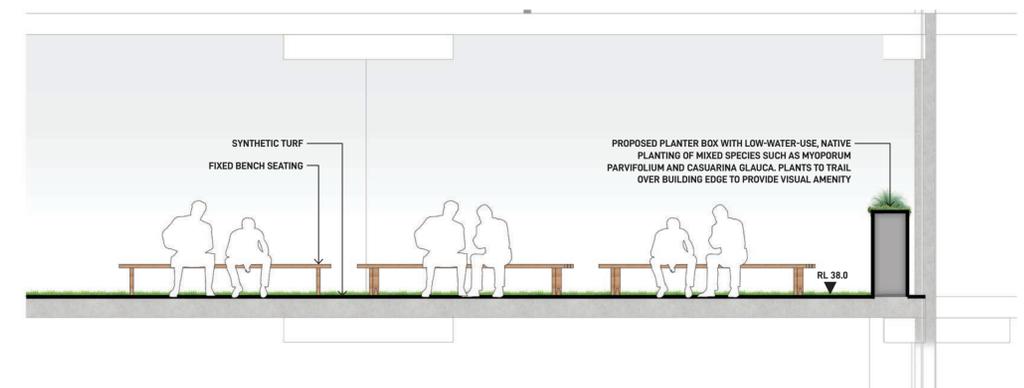


LANDSCAPE SECTION 1:50

FOR DEVELOPMENT APPLICATION

<p>LANDSCAPE ARCHITECT</p> <p>GROUND INK</p> <p><small>SUITE 201, 75 ARCHER ST, CHATSWOOD NSW 2067 PH. (02) 9411 3279 WWW.GROUNDINK.COM.AU ABN 55 163 025 456 ACN 163 025 456 © GROUND INK PTY LTD THIS DESIGN AND DRAWING IS PROTECTED BY COPYRIGHT.</small></p>	<p>CLIENT</p> <p>DIOCESE of PARRAMATTA</p> <p><small>12 VICTORIA RD, PARRAMATTA NSW 2150 PH. (02) 8838 3400 https://parracatholic.org/</small></p>	<p>ARCHITECT</p> <p>ALLEANZA ARCHITECTURE</p> <p><small>LEVEL 1, 695-699 GEORGE STREET HAYMARKET, NSW 2000 PH. (02) 8039 8822 https://www.alleanza.com.au/</small></p>	<p>PROJECT MANAGER</p> <p>WINIM</p> <p><small>214 / 40 YEO STREET NEUTRAL BAY, NSW 2089 PH. (02) 8021 7667 https://winim.com.au/</small></p>	<p>ENGINEER</p> <p>NORTHROP</p> <p><small>LEVEL 11, 345 GEORGE STREET SYDNEY, NSW 2000 PH. (02) 9241 4188 https://northrop.com.au/</small></p>	<p>NOTE</p> <p><small>VERIFY ALL DIMENSIONS ON SITE BEFORE COMMENCING WORK. REPORT ALL DISCREPANCIES TO LANDSCAPE ARCHITECT PRIOR TO CONSTRUCTION. FIGURED DIMENSIONS TO BE TAKEN IN PREFERENCE TO SCALED DRAWINGS. ALL WORK IS TO CONFORM TO RELEVANT AUSTRALIAN STANDARDS AND OTHER CODES AS APPLICABLE. LOCATION OF UNDERGROUND SERVICES TO BE PROVEN ON SITE AND PROTECTED IF NECESSARY PRIOR TO CONSTRUCTION. DIAL BEFORE YOU DIG. PLANT SPECIES AND QUANTITIES SHOWN ARE INDICATIVE ONLY AND ARE SUBJECT TO CHANGE BASED ON FUTURE PROJECT REQUIREMENTS.</small></p>	<table border="1" style="width: 100%; border-collapse: collapse;"> <thead> <tr> <th>ISSUE</th> <th>DATE</th> <th>DESCRIPTION</th> <th>DRAWN</th> <th>CHECKED</th> </tr> </thead> <tbody> <tr> <td>A</td> <td>4 Mar 20</td> <td>FOR DEVELOPMENT APPLICATION</td> <td>MC</td> <td>RL</td> </tr> <tr> <td> </td> <td> </td> <td> </td> <td> </td> <td> </td> </tr> </tbody> </table>	ISSUE	DATE	DESCRIPTION	DRAWN	CHECKED	A	4 Mar 20	FOR DEVELOPMENT APPLICATION	MC	RL																					<p>DRAWING TITLE</p> <p>PRIMARY SCHOOL LANDSCAPE PLAN - LEVEL 4</p>	<table border="1" style="width: 100%; border-collapse: collapse;"> <thead> <tr> <th>DATE</th> <th>JOB NUMBER</th> <th>DRAWN</th> <th>CHECKED</th> <th>DRAWING NUMBER</th> </tr> </thead> <tbody> <tr> <td>04-Mar-20</td> <td>20190722</td> <td>MC</td> <td>RL</td> <td>LA-406</td> </tr> <tr> <td colspan="5">PROJECT</td> </tr> <tr> <td colspan="5">WESTMEAD CATHOLIC COMMUNITY WESTMEAD, NSW 2145</td> </tr> <tr> <td colspan="5">SCALE</td> </tr> <tr> <td colspan="5">1:250 / A1</td> </tr> <tr> <td>0</td> <td>2</td> <td>4</td> <td>6</td> <td>8</td> <td>10m</td> </tr> </tbody> </table>	DATE	JOB NUMBER	DRAWN	CHECKED	DRAWING NUMBER	04-Mar-20	20190722	MC	RL	LA-406	PROJECT					WESTMEAD CATHOLIC COMMUNITY WESTMEAD, NSW 2145					SCALE					1:250 / A1					0	2	4	6	8	10m
ISSUE	DATE	DESCRIPTION	DRAWN	CHECKED	
A	4 Mar 20	FOR DEVELOPMENT APPLICATION	MC	RL	
DATE	JOB NUMBER	DRAWN	CHECKED	DRAWING NUMBER	
04-Mar-20	20190722	MC	RL	LA-406	
PROJECT	
WESTMEAD CATHOLIC COMMUNITY WESTMEAD, NSW 2145	
SCALE	
1:250 / A1	
0	2	4	6	8	10m	

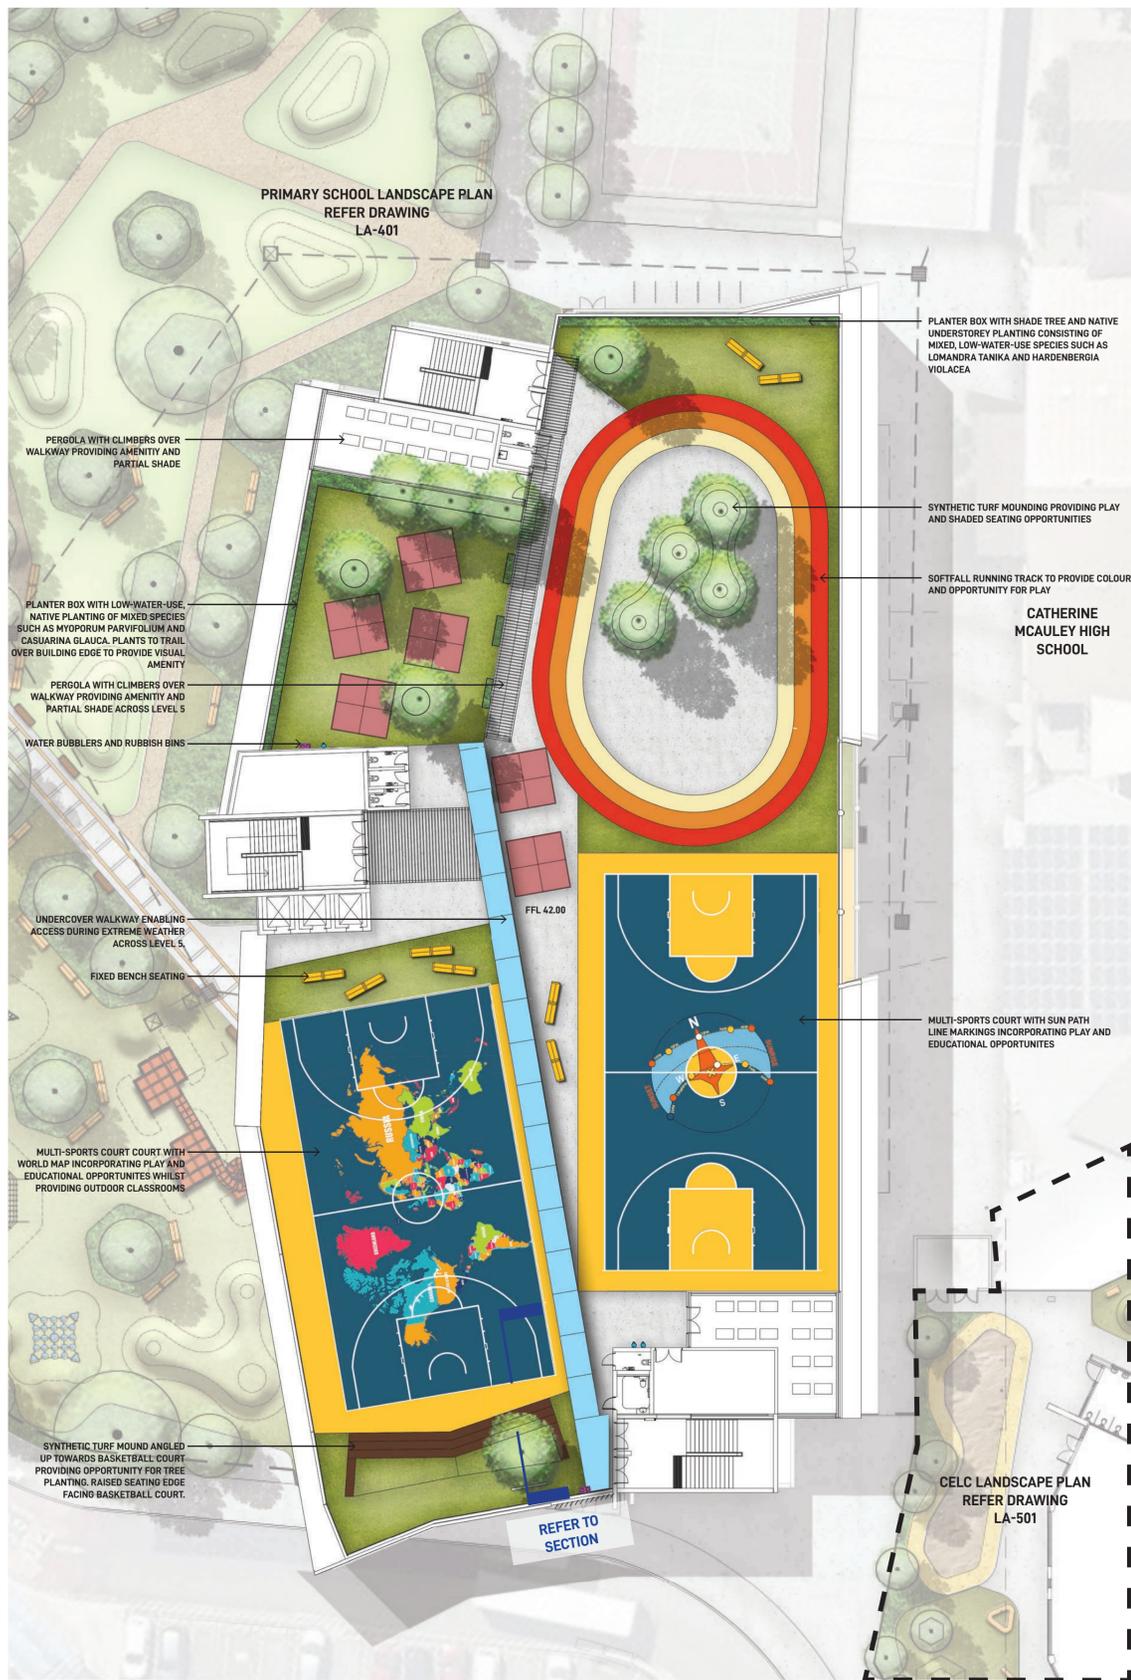

PRIMARY SCHOOL LANDSCAPE PLAN - LEVEL 5

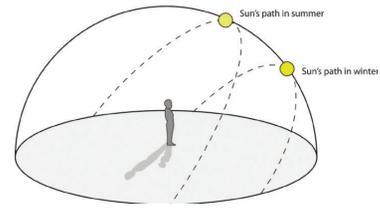


SUN PATH DIAGRAM LINE MARK



SYNTHETIC TURF MOUNDING PROVIDING PLAY AND SHADED SEATING OPPORTUNITIES



COVERED WALKWAY

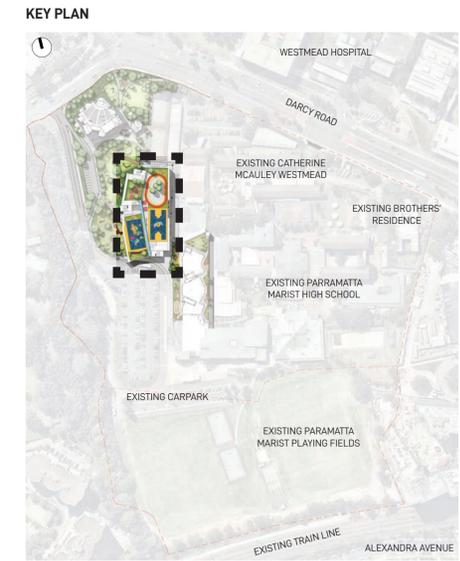

KEY PLAN


- LEGEND**
- + RL PROPOSED SPOT LEVEL
 - + FFL FINISHED FLOOR LEVEL
 - PROPOSED TREE REFER TO INDICATIVE PLANT PALETTE ON DRAWING LA-601
 - PROPOSED SYNTHETIC TURF PLAY AREA
 - INDICATIVE HAND-BALL COURT
 - PROPOSED BENCH SEATING



EXERCISE TRACK ON ROOF



MULTI-SPORTS COURT

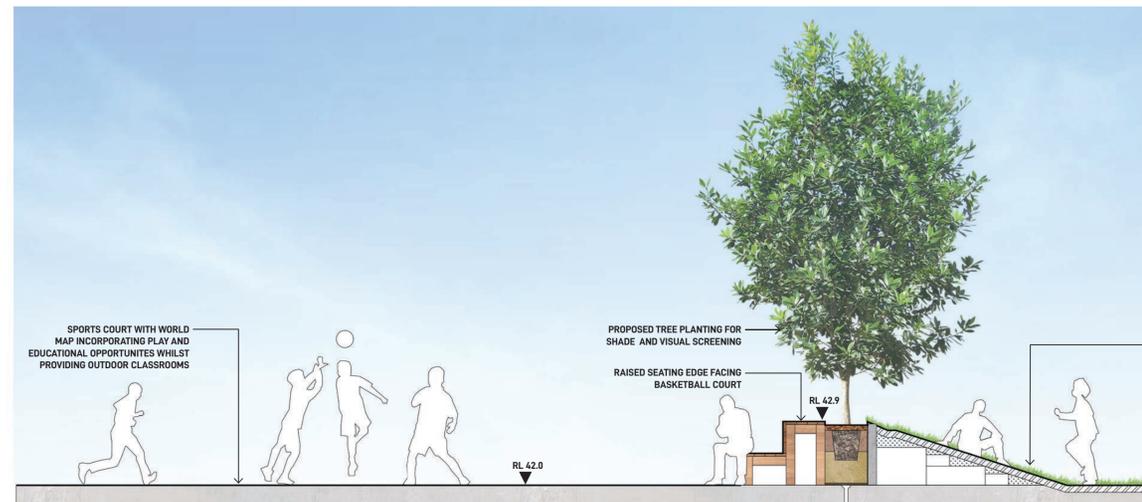

LANDSCAPE SECTION 1:50

FOR DEVELOPMENT APPLICATION

LANDSCAPE ARCHITECT GROUND INK SUITE 201, 75 ARCHER ST, CHATSWOOD NSW 2067 PH. (02) 9411 3279 WWW.GROUNDINK.COM.AU ABN 55 163 025 456 ACN 163 025 456 © GROUND INK PTY LTD THIS DESIGN AND DRAWING IS PROTECTED BY COPYRIGHT.	CLIENT DIOCESE of PARRAMATTA 12 VICTORIA RD, PARRAMATTA NSW 2150 PH. (02) 8838 3400 https://parracatholic.org/	ARCHITECT ALLEANZA ARCHITECTURE LEVEL 1, 695-699 GEORGE STREET HAYMARKET, NSW 2000 PH. (02) 8039 8822 https://www.alleanza.com.au/	PROJECT MANAGER WINIM 214 / 40 YEO STREET NEUTRAL BAY, NSW 2089 PH. (02) 8021 7667 https://winim.com.au/	ENGINEER NORTHROP LEVEL 11, 345 GEORGE STREET SYDNEY, NSW 2000 PH. (02) 9241 4188 https://northrop.com.au/	NOTE VERIFY ALL DIMENSIONS ON SITE BEFORE COMMENCING WORK. REPORT ALL DISCREPANCIES TO LANDSCAPE ARCHITECT PRIOR TO CONSTRUCTION. FIGURED DIMENSIONS TO BE TAKEN IN PREFERENCE TO SCALED DRAWINGS. ALL WORK IS TO CONFORM TO RELEVANT AUSTRALIAN STANDARDS AND OTHER CODES AS APPLICABLE. LOCATION OF UNDERGROUND SERVICES TO BE PROVEN ON SITE AND PROTECTED IF NECESSARY PRIOR TO CONSTRUCTION. DIAL BEFORE YOU DIG. PLANT SPECIES AND QUANTITIES SHOWN ARE INDICATIVE ONLY AND ARE SUBJECT TO CHANGE BASED ON FUTURE PROJECT REQUIREMENTS.	ISSUE A 4 Mar 20 FOR DEVELOPMENT APPLICATION DRAWN MC CHECKED RL	DRAWING TITLE PRIMARY SCHOOL LANDSCAPE PLAN - LEVEL 5	DATE 04-Mar-20 JOB NUMBER 20190722 DRAWN MC CHECKED RL DRAWING NUMBER LA-407
						SCALE 1:250 / A1 0 2 4 6 8 10m		PROJECT WESTMEAD CATHOLIC COMMUNITY WESTMEAD, NSW 2145 NORTH REV A



CELC LANDSCAPE PLAN 1:200



SYNTHETIC TURF MOUND WITH TUNNEL



SANDPIT



TIMBER PLAY ELEMENTS



KIDS PLAY BOAT




MUD KITCHEN



INTERACTIVE PLAY ELEMENTS

KEY PLAN

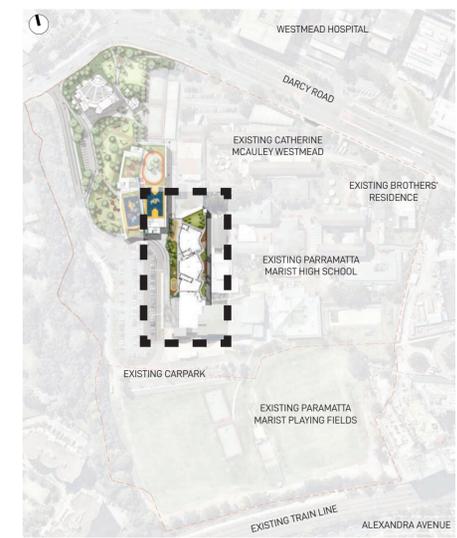

LEGEND

- + RL PROPOSED SPOT LEVEL
- + FFL FINISHED FLOOR LEVEL
- PROPOSED TREE REFER TO INDICATIVE PLANT PALETTE ON DRAWING LA-601
- PROPOSED SYNTHETIC TURF PLAY AREA



CELC LANDSCAPE SECTION 1:50

FOR DEVELOPMENT APPLICATION

LANDSCAPE ARCHITECT
GROUND INK
 SUITE 201, 75 ARCHER ST, CHATSWOOD NSW 2067 PH. (02) 9411 3279
 WWW.GROUNDINK.COM.AU ABN 55 163 025 456 ACN 163 025 456
 © GROUND INK PTY LTD THIS DESIGN AND DRAWING IS PROTECTED BY COPYRIGHT.

CLIENT

 DIOCESE of PARRAMATTA
 12 VICTORIA RD, PARRAMATTA NSW 2150
 PH. (02) 8838 3400
 https://parracatholic.org/

ARCHITECT

 ALLEANZA ARCHITECTURE
 LEVEL 1, 695-699 GEORGE STREET
 HAYMARKET, NSW 2000
 PH. (02) 8039 8822
 https://www.alleanza.com.au/

PROJECT MANAGER

 WINIM
 214 / 40 YEO STREET
 NEUTRAL BAY, NSW 2089
 PH. (02) 8021 7667
 https://winim.com.au/

ENGINEER

 NORTHROP
 LEVEL 11, 345 GEORGE STREET
 SYDNEY, NSW 2000
 PH. (02) 9241 4188
 https://northrop.com.au/

NOTE
 VERIFY ALL DIMENSIONS ON SITE BEFORE COMMENCING WORK. REPORT ALL DISCREPANCIES TO LANDSCAPE ARCHITECT PRIOR TO CONSTRUCTION. FIGURED DIMENSIONS TO BE TAKEN IN PREFERENCE TO SCALED DRAWINGS. ALL WORK IS TO CONFORM TO RELEVANT AUSTRALIAN STANDARDS AND OTHER CODES AS APPLICABLE. LOCATION OF UNDERGROUND SERVICES TO BE PROVEN ON SITE AND PROTECTED IF NECESSARY PRIOR TO CONSTRUCTION. DIAL BEFORE YOU DIG. PLANT SPECIES AND QUANTITIES SHOWN ARE INDICATIVE ONLY AND ARE SUBJECT TO CHANGE BASED ON FUTURE PROJECT REQUIREMENTS.

ISSUE	DATE	DESCRIPTION	DRAWN	CHECKED
A	4 Mar 20	FOR DEVELOPMENT APPLICATION	MC	RL

DRAWING TITLE
CELC LANDSCAPE PLAN AND SECTION

DATE: 04-Mar-20
 JOB NUMBER: 20190722
 DRAWN: MC
 CHECKED: RL
 DRAWING NUMBER: LA-501
 PROJECT: WESTMEAD CATHOLIC COMMUNITY
 WESTMEAD, NSW 2145
 SCALE: 1:200 / A1
 0 1 2 3 4 5 6 7 8m
 NORTH
 REV A

TREES



Eucalyptus crebra (Narrow-leaved Ironbark)



Eucalyptus eugenioides (Thin-leaved Stringybark)



Eucalyptus moluccana (Grey Box)




Fraxinus 'Raywoodii'



Syzygium luehmannii (Riberry Lilly Pilly)



Tristaniopsis laurina (Water Gum)

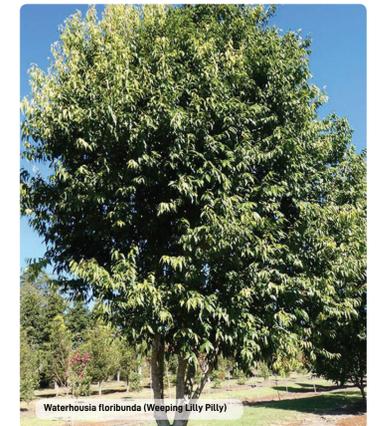

Waterhousea floribunda (Weeping Lilly Pilly)

SHRUBS



Adenanthos 'Silver Lining'



Acacia 'Mini Cog'



Banksia 'Birthday Candles'



Crassula 'Blue Bird'



Doryanthes excelsa (Gymea Lily)



Eremophila 'Blue Horizon'



Grevillea longifolia (Grevillea)



Ozothamnus diosmifolius (Rice Flower)



Syzygium 'Aussie Boomer'



Westringia fruticosa (Coastal Rosemary)

GRASSES & GROUNDCOVERS



Callistemon 'Red Rover'



Carpobrotus glaucescens (Pigface)



Clematis aristata (Travellers Joy)



Dianella caerulea (Blue Flax Lily)




Hardenbergia violacea



Liriope 'Just Right'



Lomandra longifolia (Mat Rush)

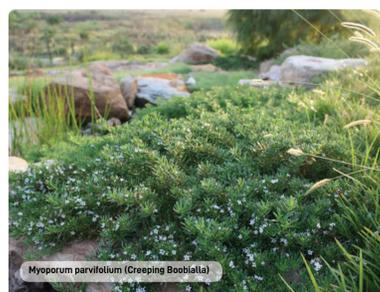

Myoporum parvifolium (Creeping Boobialla)



Pennisetum 'Nafra'

INDICATIVE PLANT SCHEDULE

QUANTITY	BOTANICAL NAME	COMMON NAME	MATURE HEIGHT	NATIVE	INSTALLATION SIZE	INDICATIVE QUANTITIES
TREES						
	ACMENA SMITHII	COMMON LILLY PILLY	15M	✓	100L	15
	EUCALYPTUS AMPLIFOLIA	CABBAGE GUM	30M	✓	100L	3
	EUCALYPTUS CREBRA	NARROW-LEAVED IRONBARK	35M	✓	100L	3
	EUCALYPTUS EUGENIODES	THIN-LEAVED STRINGYBARK	25M	✓	100L	3
	EUCALYPTUS MOLUCCANA	GREY BOX	25M	✓	100L	3
	FRAXINUS 'RAYWOODII'	CLARET ASH	15M		200L	7
	LIRIODENDRON TULIPIFERA	TULIP TREE	20M		200L	3
	MELALEUCA DECORA	WHITE FEATHER HONEYMYRTLE	6M	✓	75L	14
	MELALEUCA STYPHELOIODES	PRICKLY-LEAVED PAPERBARK	10M	✓	75L	12
	QUERCUS PALLISTRIS	PIN OAK	15M		200L	14
	SYZYGIIUM LUEHMANNII	RIKBERRY LILLY PILLY	15M	✓	100L	7
	TRISTANIOPSIS LAURINA	WATER GUM	15M	✓	100L	21
	WATERHOUSEA FLORIBUNDA	WEEPING LILLY PILLY	12M	✓	200L	5
SHRUBS						
	ADENANTHOS 'SILVER LINING'	WOOLLY BUSH	0.6M	✓	200mm	-
	ACACIA 'MINI COG'	BOWER WATTLE	0.6M	✓	200mm	-
	BANKSIA 'BIRTHDAY CANDLES'	HAIRPIN BANKSIA	0.5M	✓	200mm	-
	CALLISTEMON 'BETTER JOHN'	BOTTLE BRUSH	1.2M	✓	300mm	-
	CRASSULA 'BLUE BIRD'	JADE PLANT	0.6M	✓	200mm	-
	CRASSULA 'MAX COOK'	JADE PLANT	0.6M	✓	200mm	-
	DORYANTHES EXCELSA	GYMEA LILY	3M	✓	300mm	-
	EREMOPHILA 'BLUE HORIZON'	TAR BUSH	0.4M	✓	200mm	-
	GREVILLEA LONGIFOLIA	FERN-LEAF SPIDER FLOWER	1.5M	✓	300mm	-
	OZOTHAMNUS DIOSMIFOLIUS	RICE FLOWER	0.8M	✓	200mm	-
	RHAPHIOLEPIS 'ORIENTAL PEARL'	INDIAN HAWTHORN	1M	✓	300mm	-
	SYZYGIIUM AUSSIE BOOMER	LILLY PILLY	2.5M	✓	300mm	-
	WESTRINGIA FRUTICOSA	COASTAL ROSEMARY	2M	✓	200mm	-
	XANTHORRHOEA GLAUCA	GRASS TREE	1M	✓	300mm	-
GRASSES AND GROUNDCOVERS						
	ANIGOZANTHOS 'AMBER VELVET'	KANGAROO PAW	0.5M	✓	200mm	-
	ARHTROPODIUM 'TE PUNA'	NEW ZEALAND ROCK LILY	0.5M	✓	200mm	-
	CALLISTEMON 'RED ROVER'	BOTTLE BRUSH	0.4M	✓	200mm	-
	CARPOBROTUS GLAUCESSCENS	PIGFACE	TRAILING	✓	200mm	-
	CASUARINA 'COUSIN IT'	COUSIN IT	0.3M	✓	200mm	-
	CLEMATIS ARISTATA	OLD MAN'S BEARD	TRAILING	✓	200mm	-
	DIANELLA CAERULEA	BLUE FLAX LILY	1M	✓	200mm	-
	DICHONDRA REPENS	KIDNEY WEED	TRAILING	✓	200mm	-
	DIETES 'GRAND STAR'	WILD IRIS	0.6M	✓	200mm	-
	HARDENBERGIA VIOLACEA	NATIVE SANSAPARILLA	0.8M	✓	200mm	-
	LIRIOPE 'JUST RIGHT'	LILLY TURF	0.5M	✓	200mm	-
	LOMANDRA HYSTRIX	MAT RUSH	1M	✓	200mm	-
	LOMANDRA LONGIFOLIA	BASKET RUSH	1M	✓	200mm	-
	LOMANDRA 'TANIKA'	TANIKA	0.6M	✓	200mm	-
	MENHA SUAVEOLENS	APPEPE MINT	0.3M	✓	200mm	-
	MYOPORUM PARVIFOLIUM	CREEPING BOOBIALLA	TRAILING	✓	200mm	-
	PENNISETUM 'NAFRAY'	DWARF FOUNTAIN GRASS	0.6M	✓	200mm	-
	ROSMARINUS PROSTRATUS	PROSTRATE ROSEMARY	0.6M	✓	200mm	-
	SENECIO SERPENS	BLUE CHALKSTICKS	TRAILING	✓	200mm	-
	STACHYS BYZANTINA	LAMBS EARS	0.3M	✓	200mm	-
	TRACHELOSPERMUM 'TRICOLOUR'	STAR JASMINE	TRAILING	✓	200mm	-
	VIOLA HEDERACEA	NATIVE VIOLET	0.1M	✓	200mm	-

FOR DEVELOPMENT APPLICATION

LANDSCAPE ARCHITECT

GROUND INK

SUITE 201, 75 ARCHER ST, CHATSWOOD NSW 2067 PH. (02) 9411 3279
WWW.GROUNDINK.COM.AU ABN 55 163 025 456 ACN 163 025 456
© GROUND INK PTY LTD THIS DESIGN AND DRAWING IS PROTECTED BY COPYRIGHT.

CLIENT

DIOCESE of PARRAMATTA

12 VICTORIA RD, PARRAMATTA NSW 2150
PH. (02) 8838 3400
https://paracatholic.org/

ARCHITECT

ALLEANZA ARCHITECTURE

LEVEL 1, 695-699 GEORGE STREET
HAYMARKET, NSW 2000
PH. (02) 8039 8822
https://www.alleanza.com.au/

PROJECT MANAGER

WINIM

214 / 40 YEO STREET
NEUTRAL BAY, NSW 2089
PH. (02) 8021 7667
https://winim.com.au/

ENGINEER

NORTHROP

LEVEL 11, 345 GEORGE STREET
SYDNEY, NSW 2000
PH. (02) 9241 4188
https://northrop.com.au/

NOTE

VERIFY ALL DIMENSIONS ON SITE BEFORE COMMENCING WORK. REPORT ALL DISCREPANCIES TO LANDSCAPE ARCHITECT PRIOR TO CONSTRUCTION. FIGURED DIMENSIONS TO BE TAKEN IN PREFERENCE TO SCALED DRAWINGS. ALL WORK IS TO CONFORM TO RELEVANT AUSTRALIAN STANDARDS AND OTHER CODES AS APPLICABLE. LOCATION OF UNDERGROUND SERVICES TO BE PROVEN ON SITE AND PROTECTED IF NECESSARY PRIOR TO CONSTRUCTION. DIAL BEFORE YOU DIG. PLANT SPECIES AND QUANTITIES SHOWN ARE INDICATIVE ONLY AND ARE SUBJECT TO CHANGE BASED ON FUTURE PROJECT REQUIREMENTS.

ISSUE	DATE	DESCRIPTION	DRAWN	CHECKED
A	4 Mar 20	FOR DEVELOPMENT APPLICATION	MC	RL

DRAWING TITLE

INDICATIVE PLANTING PALETTE

DATE	JOB NUMBER	DRAWN	CHECKED	DRAWING NUMBER
18-Mar-20	20190722	MC	RL	LA-601
PROJECT WESTMEAD CATHOLIC COMMUNITY WESTMEAD, NSW 2145				
SCALE				REV
N/A				A



SYNTHETIC TURF MOUNDS



COLOURED CONCRETE

COLOURED CONCRETE



CUSTOM ARC BENCHES




PLAY STRUCTURE



TIMBER PLATFORM



BALANCE PLAY EQUIPMENT

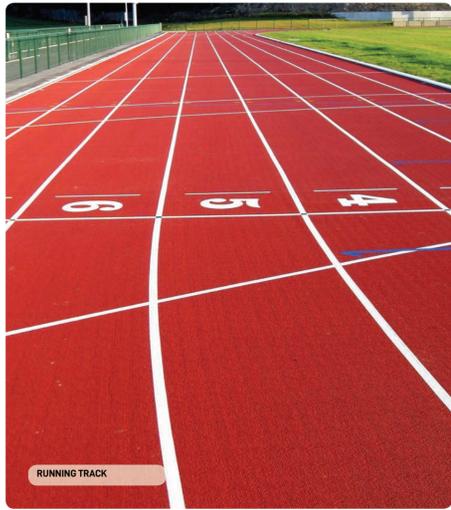

RUNNING TRACK




SINGLE MODULAR BENCH



LUNCH TABLE AND BENCH



CREATIVE POD

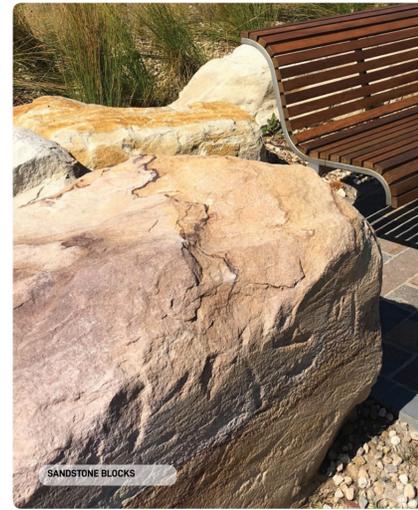

SANDSTONE BLOCKS



VOICE PIPES PLAY EQUIPMENT



COLOURED CONCRETE



CUSTOM COLUMN SEATING



SAND PIT



MULTI-SPORTS COURT



CLIMBING STRUCTURE



GRC PLANTER BOXES

FOR DEVELOPMENT APPLICATION

LANDSCAPE ARCHITECT
GROUND INK
 SUITE 201, 75 ARCHER ST, CHATSWOOD NSW 2067 PH. (02) 9411 3279
 WWW.GROUNDINK.COM.AU ABN 55 163 025 456 ACN 163 025 456
 © GROUND INK PTY LTD THIS DESIGN AND DRAWING IS PROTECTED BY COPYRIGHT.

CLIENT

 DIOCESE of PARRAMATTA
 12 VICTORIA RD, PARRAMATTA NSW 2150
 PH. (02) 8838 3400
 https://parracatholic.org/

ARCHITECT

 ALLEANZA ARCHITECTURE
 LEVEL 1, 695-699 GEORGE STREET
 HAYMARKET, NSW 2000
 PH. (02) 8039 8822
 https://www.alleanza.com.au/

PROJECT MANAGER

 WINIM
 214 / 40 YEO STREET
 NEUTRAL BAY, NSW 2089
 PH. (02) 8021 7667
 https://winim.com.au/

ENGINEER

 NORTHROP
 LEVEL 11, 345 GEORGE STREET
 SYDNEY, NSW 2000
 PH. (02) 9241 4188
 https://northrop.com.au/

NOTE
 VERIFY ALL DIMENSIONS ON SITE BEFORE COMMENCING WORK. REPORT ALL DISCREPANCIES TO LANDSCAPE ARCHITECT PRIOR TO CONSTRUCTION. FIGURED DIMENSIONS TO BE TAKEN IN PREFERENCE TO SCALED DRAWINGS. ALL WORK IS TO CONFORM TO RELEVANT AUSTRALIAN STANDARDS AND OTHER CODES AS APPLICABLE. LOCATION OF UNDERGROUND SERVICES TO BE PROVEN ON SITE AND PROTECTED IF NECESSARY PRIOR TO CONSTRUCTION. DIAL BEFORE YOU DIG. PLANT SPECIES AND QUANTITIES SHOWN ARE INDICATIVE ONLY AND ARE SUBJECT TO CHANGE BASED ON FUTURE PROJECT REQUIREMENTS.

ISSUE	DATE	DESCRIPTION	DRAWN	CHECKED
A	4 Mar 20	FOR DEVELOPMENT APPLICATION	MC	RL

DRAWING TITLE
EXTERNAL FINISHES PALETTE

DATE	JOB NUMBER	DRAWN	CHECKED	DRAWING NUMBER
04-Mar-20	20190722	MC	RL	LA-701
PROJECT WESTMEAD CATHOLIC COMMUNITY WESTMEAD, NSW 2145				
SCALE				REV
N/A				A