

WESTMEAD CATHOLIC COMMUNITY


Westmead NSW 2145


LANDSCAPE DOCUMENTATION

DOCUMENT REGISTER

DRAWING NUMBER	DRAWING NAME	SCALE / DRAWING SIZE
LA-001	LANDSCAPE COVER SHEET	-
LA-101	LANDSCAPE MASTERPLAN	1:1000 / A1
LA-102	GENERAL ARRANGEMENT PLAN	1:500 / A1
LA-201	EXISTING TREE PLAN	1:500 / A1
LA-301	PARISH LANDSCAPE PLAN	1:250 / A1
LA-302	PARISH LANDSCAPE SECTION	1:100 / A1
LA-401	PRIMARY SCHOOL LANDSCAPE PLAN - GROUND LEVEL	1:250 / A1
LA-402	PRIMARY SCHOOL LANDSCAPE SECTION	1:100 / A1
LA-403	PRIMARY SCHOOL LANDSCAPE PLAN - LEVEL 1	1:250 / A1
LA-404	PRIMARY SCHOOL LANDSCAPE PLAN - LEVEL 2	1:250 / A1
LA-405	PRIMARY SCHOOL LANDSCAPE PLAN - LEVEL 3	1:250 / A1
LA-406	PRIMARY SCHOOL LANDSCAPE PLAN - LEVEL 4	1:250 / A1
LA-407	PRIMARY SCHOOL LANDSCAPE PLAN - LEVEL 5	1:250 / A1
LA-501	CELC LANDSCAPE PLAN AND SECTION	1:200 / A1
LA-601	INDICATIVE PLANTING PALETTE	-
LA-701	EXTERNAL FINISHES PALETTE	-
LA-801	LANDSCAPE ROOFTOP SOIL DEPTHS- LEVEL 5	1:200 / A1
LA-802	WAYFINDING ANALYSIS	1:1000 / A1
LA-803	TREE CANOPY COVERAGE	1:500 / A1

FOR DEVELOPMENT APPLICATION

LANDSCAPE ARCHITECT		CLIENT	ARCHITECT	PROJECT MANAGER	ENGINEER	NOTE	<table><tr><th>ISSUE</th><th>DATE</th><th>DESCRIPTION</th><th>DRAWN</th><th>CHECKED</th></tr><tr><td>A</td><td>4 Mar 20</td><td>FOR DEVELOPMENT APPLICATION</td><td>MC</td><td>RL</td></tr><tr><td>B</td><td>11 Jun 20</td><td>AMENDMENT FOR DEVELOPMENT APPLICATION</td><td>ML</td><td>RL</td></tr><tr><td>C</td><td>30 May 22</td><td>AMENDMENT FOR DEVELOPMENT APPLICATION</td><td>MI</td><td>RL</td></tr><tr><td></td><td></td><td></td><td></td><td></td></tr><tr><td></td><td></td><td></td><td></td><td></td></tr><tr><td></td><td></td><td></td><td></td><td></td></tr><tr><td></td><td></td><td></td><td></td><td></td></tr><tr><td></td><td></td><td></td><td></td><td></td></tr></table>	ISSUE	DATE	DESCRIPTION	DRAWN	CHECKED	A	4 Mar 20	FOR DEVELOPMENT APPLICATION	MC	RL	B	11 Jun 20	AMENDMENT FOR DEVELOPMENT APPLICATION	ML	RL	C	30 May 22	AMENDMENT FOR DEVELOPMENT APPLICATION	MI	RL																										DRAWING TITLE	<table><tr><th>DATE</th><th>JOB NUMBER</th><th>DRAWN</th><th>CHECKED</th><th>DRAWING NUMBER</th></tr><tr><td>30-May-22</td><td>20190722</td><td>MI</td><td>RL</td><td>LA-001</td></tr></table> <div>PROJECT</div> <div>WESTMEAD CATHOLIC COMMUNITY</div> <div>WESTMEAD, NSW 2145</div> <div>SCALE</div> <div>N/A</div> <div>REV</div> <div>C</div>	DATE	JOB NUMBER	DRAWN	CHECKED	DRAWING NUMBER	30-May-22	20190722	MI	RL	LA-001
ISSUE	DATE	DESCRIPTION	DRAWN	CHECKED	
A	4 Mar 20	FOR DEVELOPMENT APPLICATION	MC	RL	
B	11 Jun 20	AMENDMENT FOR DEVELOPMENT APPLICATION	ML	RL	
C	30 May 22	AMENDMENT FOR DEVELOPMENT APPLICATION	MI	RL	
DATE	JOB NUMBER	DRAWN	CHECKED	DRAWING NUMBER	
30-May-22	20190722	MI	RL	LA-001	
<div>GROUND ink</div> <div>SUITE 201, 75 ARCHER ST, CHATSWOOD NSW 2067 PH. (02) 9411 3279 WWW.GROUNDINK.COM.AU ABN 55 163 025 456 ACN 163 025 456</div> <div>© GROUND INK PTY LTD THIS DESIGN AND DRAWING IS PROTECTED BY COPYRIGHT.</div>		<div>DIOCESE of PARRAMATTA</div> <div>12 VICTORIA RD, PARRAMATTA NSW 2150 PH. (02) 8838 3400 https://parracatholic.org/</div>	<div>ALLEANZA ARCHITECTURE</div> <div>LEVEL 1, 695-699 GEORGE STREET HAYMARKET, NSW 2000 PH. (02) 8039 8822 https://www.alleanza.com.au/</div>	<div>WINIM</div> <div>214 / 40 YEO STREET NEUTRAL BAY, NSW 2089 PH. (02) 8021 7667 https://winim.com.au/</div>	<div>NORTHROP</div> <div>LEVEL 11, 345 GEORGE STREET SYDNEY, NSW 2000 PH. (02) 9241 4188 https://northrop.com.au/</div>	<div>VERIFY ALL DIMENSIONS ON SITE BEFORE COMMENCING WORK. REPORT ALL DISCREPANCIES TO LANDSCAPE ARCHITECT PRIOR TO CONSTRUCTION. FIGURED DIMENSIONS TO BE TAKEN IN PREFERENCE TO SCALED DRAWINGS. ALL WORK IS TO CONFORM TO RELEVANT AUSTRALIAN STANDARDS AND OTHER CODES AS APPLICABLE. LOCATION OF UNDERGROUND SERVICES TO BE PROVEN ON SITE AND PROTECTED IF NECESSARY PRIOR TO CONSTRUCTION. DIAL BEFORE YOU DIG. PLANT SPECIES AND QUANTITIES SHOWN ARE INDICATIVE ONLY AND ARE SUBJECT TO CHANGE BASED ON FUTURE PROJECT REQUIREMENTS.</div>	<div>LANDSCAPE COVER SHEET</div>	

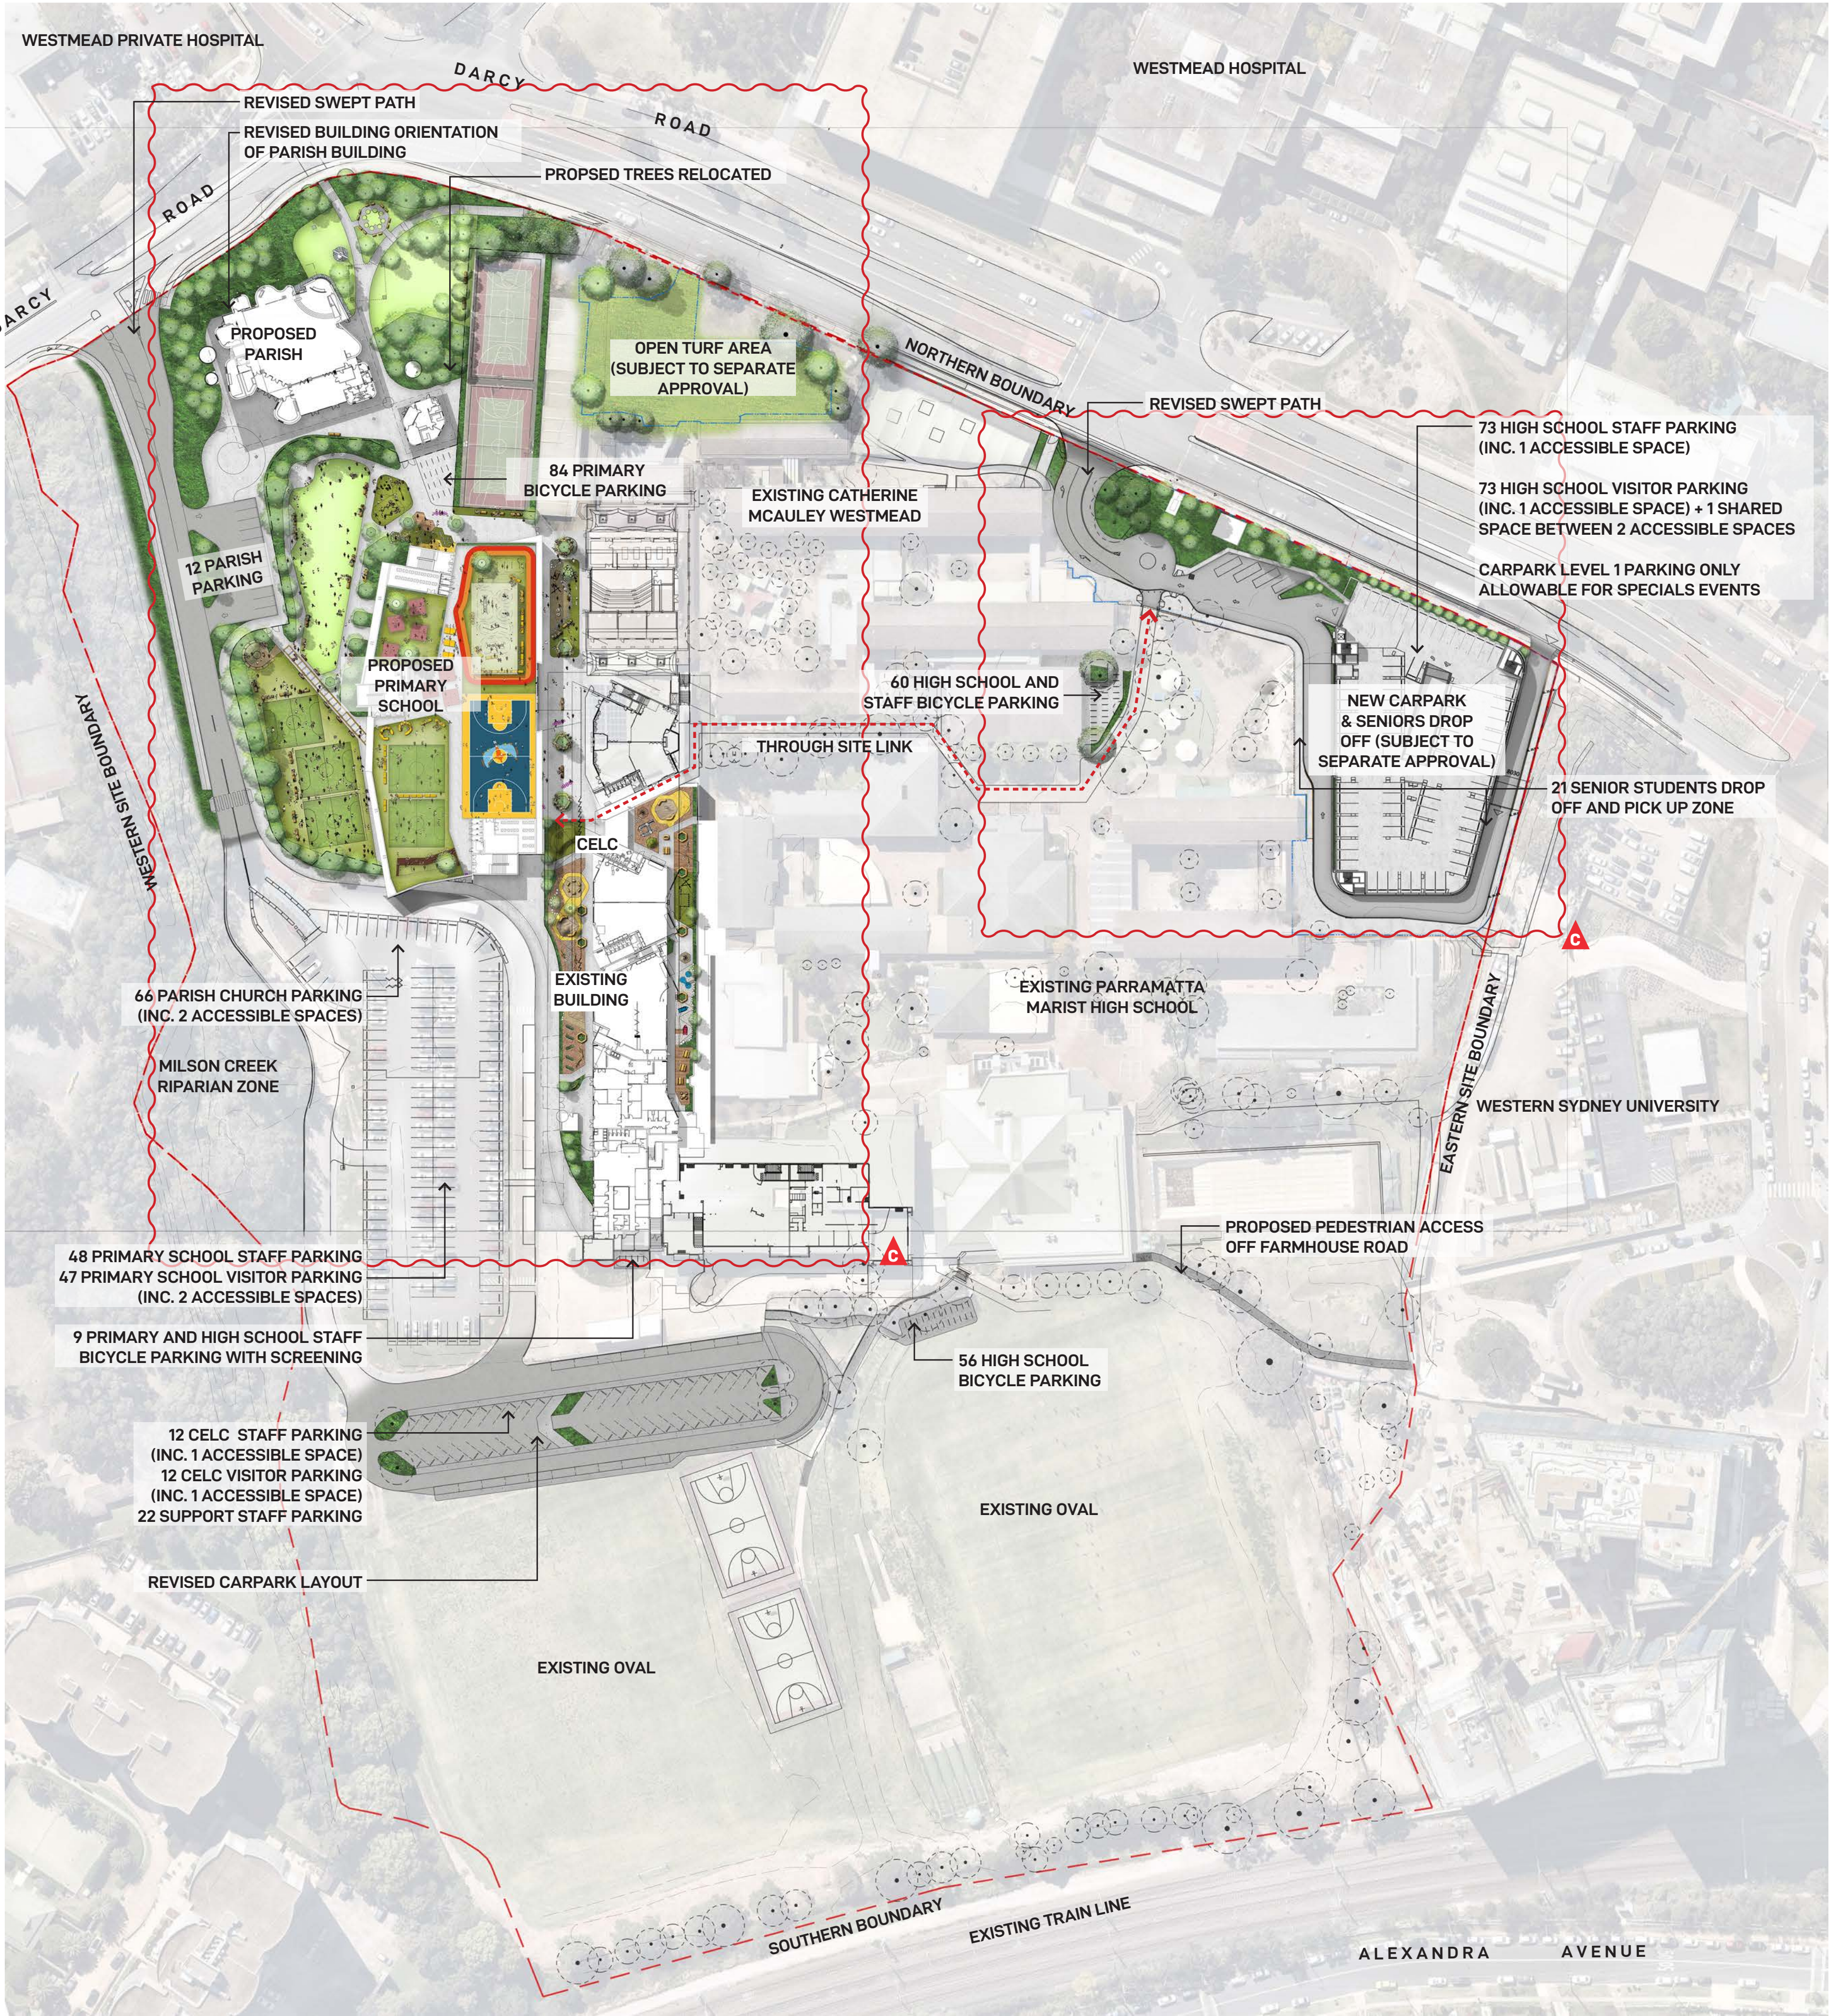


FOR DEVELOPMENT APPLICATION

LANDSCAPE ARCHITECT

GROUND INK

SUITE 201, 75 ARCHER ST, CHATSWOOD NSW 2067 PH. (02) 9411 3279
WWW.GROUNDINK.COM.AU ABN 55 163 025 456 ACN 163 025 456
© GROUND INK PTY LTD THIS DESIGN AND DRAWING IS PROTECTED BY COPYRIGHT.

CLIENT

 **DIOCESE of PARRAMATTA**

12 VICTORIA RD, PARRAMATTA NSW 2150
PH. (02) 8838 3400
https://parracatholic.org/

ARCHITECT

ALLEANZA ARCHITECTURE

LEVEL 1, 695-699 GEORGE STREET
HAYMARKET, NSW 2000
PH. (02) 8039 8822
https://www.alleanza.com.au/

PROJECT MANAGER

WINIM

214 / 40 YEO STREET
NEUTRAL BAY, NSW 2009
PH. (02) 8021 7667
https://winim.com.au/

ENGINEER

 **NORTHROP**

LEVEL 11, 345 GEORGE STREET
SYDNEY, NSW 2000
PH. (02) 9241 4188
https://northrop.com.au/

NOTE
VERIFY ALL DIMENSIONS ON SITE BEFORE COMMENCING WORK. REPORT ALL DISCREPANCIES TO LANDSCAPE ARCHITECT PRIOR TO CONSTRUCTION. FIGURED DIMENSIONS TO BE TAKEN IN PREFERENCE TO SCALED DRAWINGS. ALL WORK IS TO CONFORM TO RELEVANT AUSTRALIAN STANDARDS AND OTHER CODES AS APPLICABLE. LOCATION OF UNDERGROUND SERVICES TO BE PROVEN ON SITE AND PROTECTED IF NECESSARY PRIOR TO CONSTRUCTION. DIAL BEFORE YOU DIG. PLANT SPECIES AND QUANTITIES SHOWN ARE INDICATIVE ONLY AND ARE SUBJECT TO CHANGE BASED ON FUTURE PROJECT REQUIREMENTS.

ISSUE	DATE	DESCRIPTION	DRAWN	CHECKED
A	4 Mar 20	FOR DEVELOPMENT APPLICATION	MC	RL
B	11 Jun 20	AMENDMENT FOR DEVELOPMENT APPLICATION	ML	RL
C	30 May 22	AMENDMENT FOR DEVELOPMENT APPLICATION	MI	RL

DRAWING TITLE


LANDSCAPE MASTERPLAN

DATE: 30-May-22 JOB NUMBER: 20190722 DRAWN: MI CHECKED: RL DRAWING NUMBER: LA-101

PROJECT: WESTMEAD CATHOLIC COMMUNITY WESTMEAD, NSW 2145

SCALE: 1:1000 / A1

REV: C

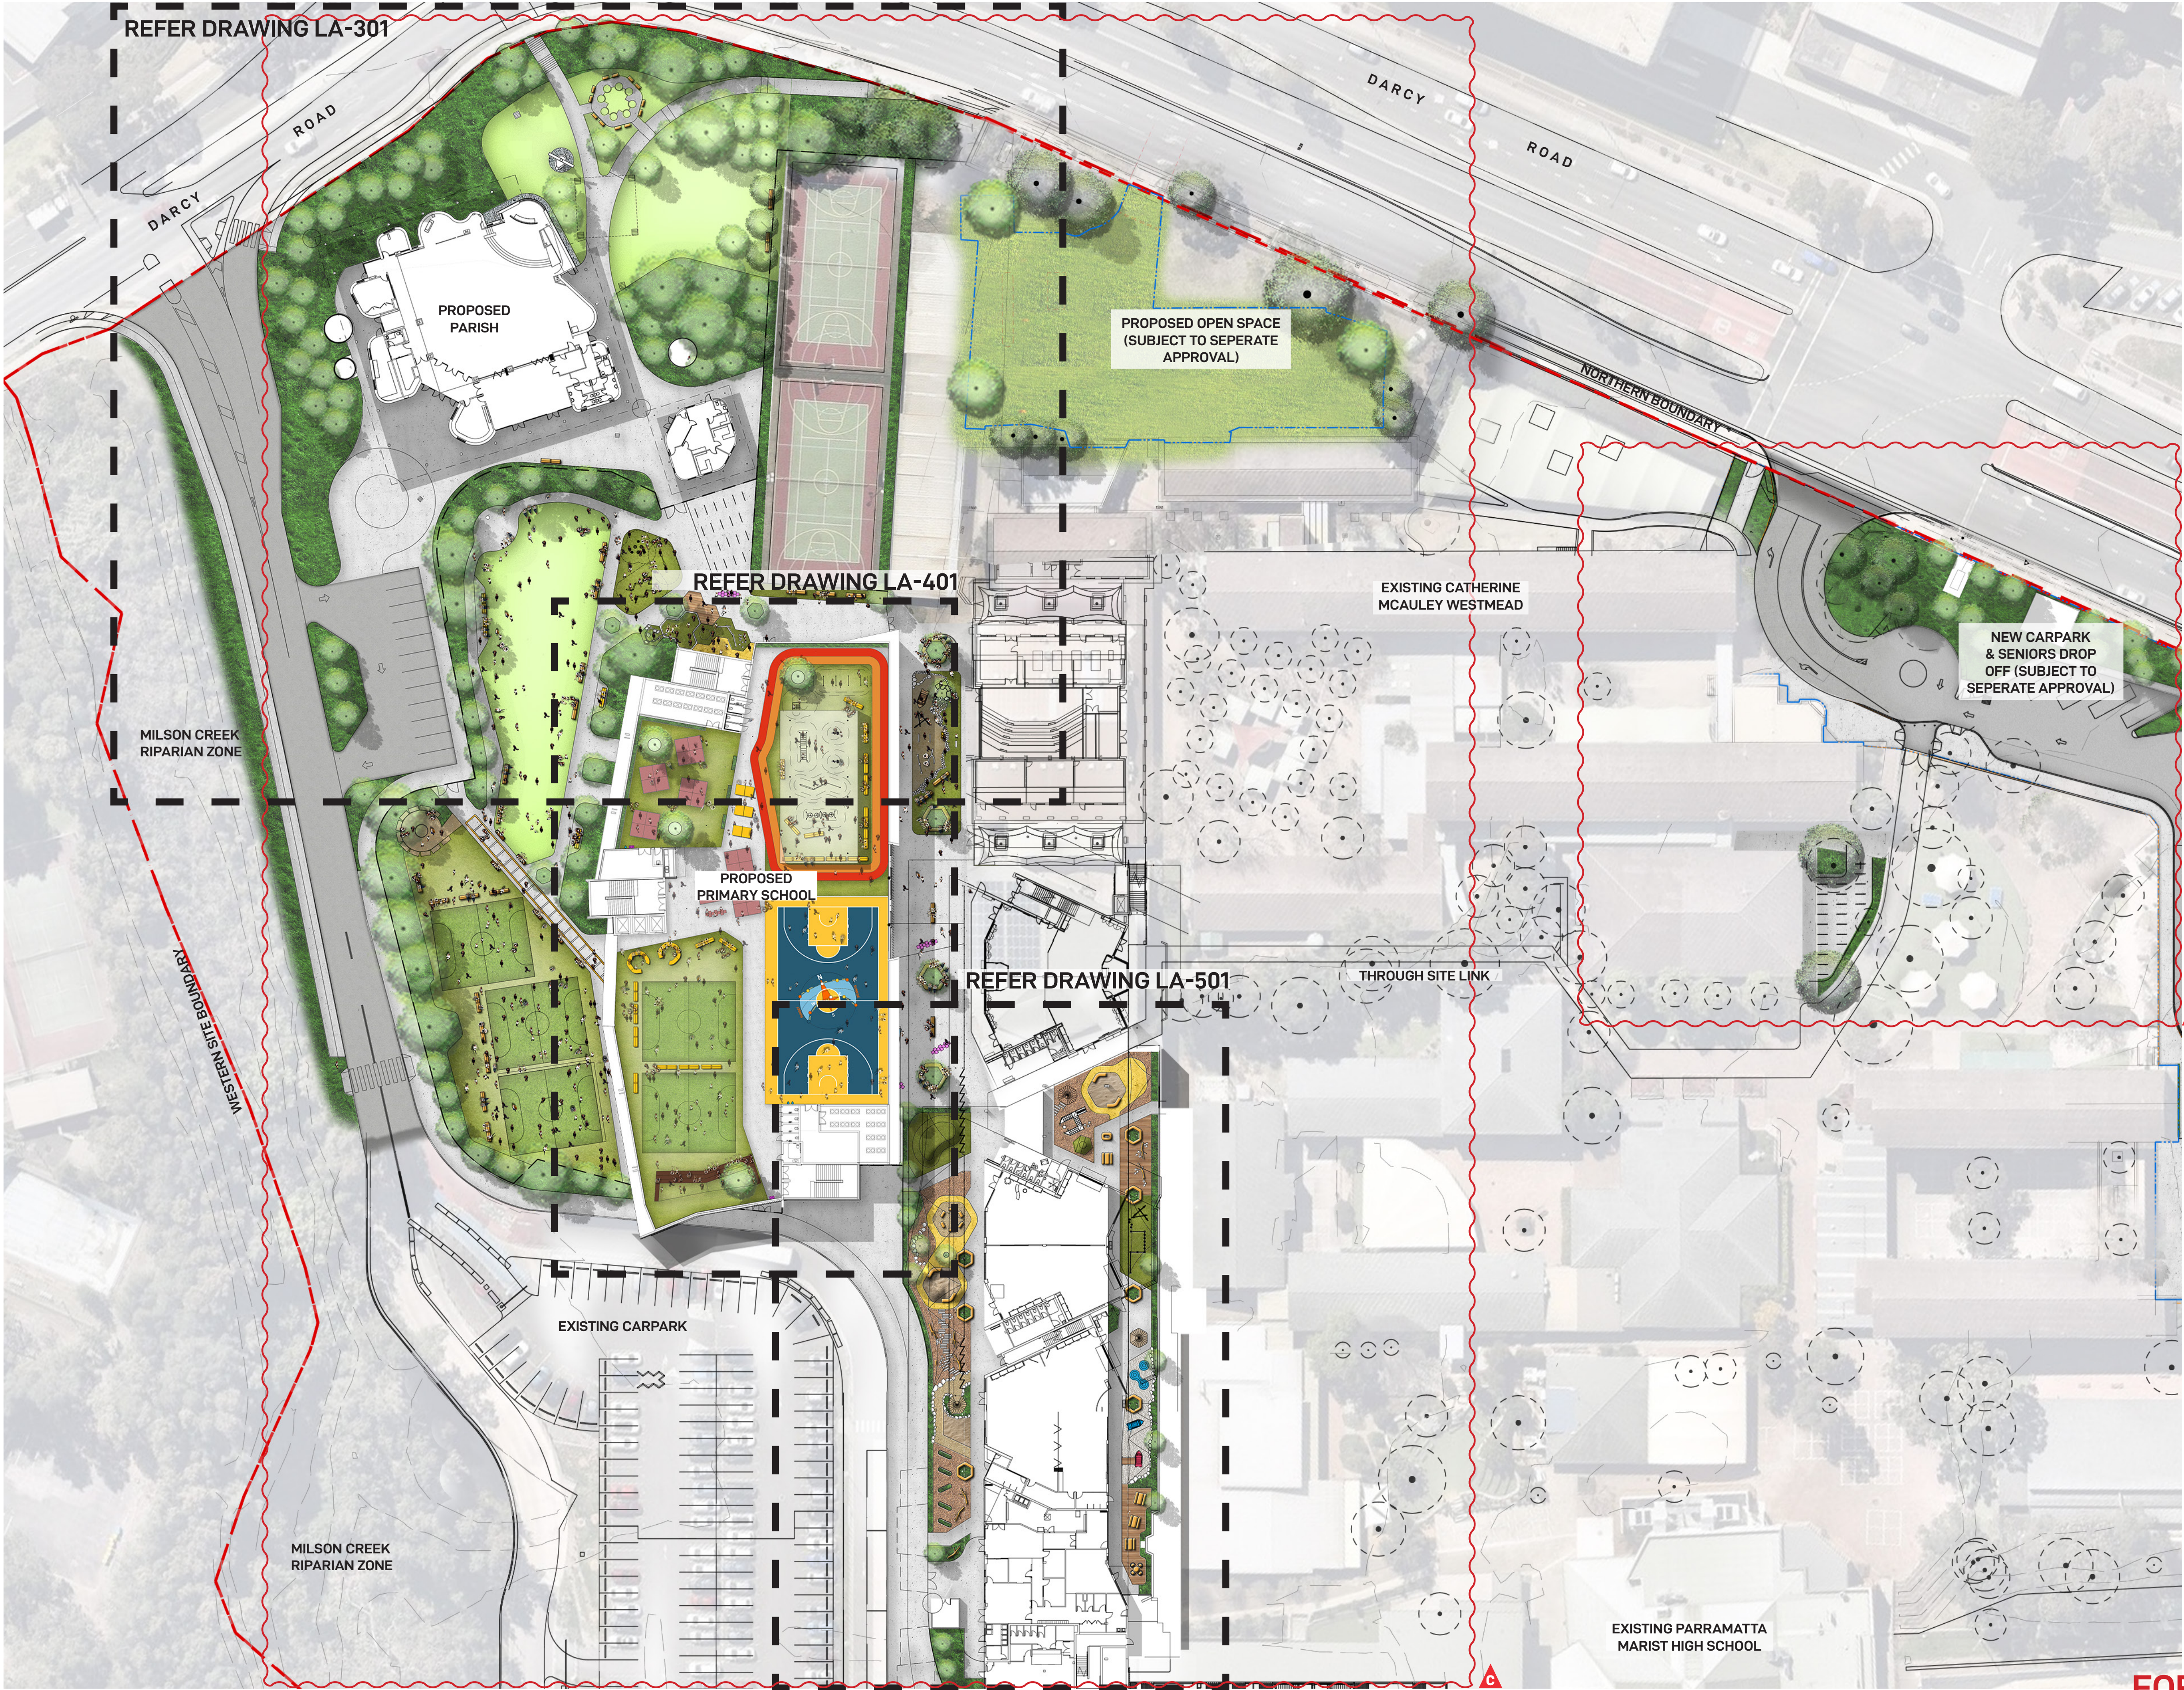

FOR DEVELOPMENT APPLICATION

LANDSCAPE ARCHITECT

GROUND INK

SUITE 201, 75 ARCHER ST, CHATSWOOD NSW 2067 PH. (02) 9411 3279
WWW.GROUNDINK.COM.AU ABN 55 163 025 456 ACN 163 025 456
© GROUND INK PTY LTD THIS DESIGN AND DRAWING IS PROTECTED BY COPYRIGHT.

CLIENT

DIOCESE of PARRAMATTA

12 VICTORIA RD, PARRAMATTA NSW 2150
PH. (02) 8838 3400
https://parracatholic.org/

ARCHITECT

ALLEANZA ARCHITECTURE

LEVEL 1, 695-699 GEORGE STREET
HAYMARKET, NSW 2000
PH. (02) 8039 8822
https://www.alleanza.com.au/

PROJECT MANAGER

WINIM

214 / 40 YEO STREET
NEUTRAL BAY, NSW 2089
PH. (02) 8021 7667
https://winim.com.au/

ENGINEER

NORTHROP

LEVEL 11, 345 GEORGE STREET
SYDNEY, NSW 2000
PH. (02) 9411 4188
https://northrop.com.au/

NOTE

VERIFY ALL DIMENSIONS ON SITE BEFORE COMMENCING WORK. REPORT ALL DISCREPANCIES TO LANDSCAPE ARCHITECT PRIOR TO CONSTRUCTION. FIGURED DIMENSIONS TO BE TAKEN IN PREFERENCE TO SCALED DRAWINGS. ALL WORK IS TO CONFORM TO RELEVANT AUSTRALIAN STANDARDS AND OTHER CODES AS APPLICABLE. LOCATION OF UNDERGROUND SERVICES TO BE PROVEN ON SITE AND PROTECTED IF NECESSARY PRIOR TO CONSTRUCTION. DIAL BEFORE YOU DIG. PLANT SPECIES AND QUANTITIES SHOWN ARE INDICATIVE ONLY AND ARE SUBJECT TO CHANGE BASED ON FUTURE PROJECT REQUIREMENTS.

ISSUE	DATE	DESCRIPTION	DRAWN	CHECKED
A	4 Mar 20	FOR DEVELOPMENT APPLICATION	MC	RL
B	11 Jun 20	AMENDMENT FOR DEVELOPMENT APPLICATION	ML	RL
C	30 May 22	AMENDMENT FOR DEVELOPMENT APPLICATION	MI	RL

DRAWING TITLE

GENERAL ARRANGEMENT PLAN

DATE	JOB NUMBER	DRAWN	CHECKED	DRAWING NUMBER
30-May-22	20190722	MI	RL	LA-102
PROJECT				
WESTMEAD CATHOLIC COMMUNITY				
WESTMEAD, NSW 2145				
SCALE				
1:500 / A1				
REV				
C				



LEGEND

T216

EXISTING TREE TO BE RETAINED

T162

EXISTING TREE TO BE REMOVED

ID	DESCRIPTION	EXISTING HEIGHT	PROPOSED ACTION
158	MELALEUCA BRACTEATA (BLACK TEA TREE)	9m	RETAIN
159	MELALEUCA BRACTEATA (BLACK TEA TREE)	9m	RETAIN
160	MELALEUCA BRACTEATA (BLACK TEA TREE)	9m	RETAIN
161	CALLISTEMON VIMINALIS (WEEPING BOTTLEBRUSH)	4m	RETAIN
162	QUERCUS PALUSTRIS (PIN OAK)	9m	REMOVE
163	QUERCUS PALUSTRIS (PIN OAK)	2m	REMOVE
164	QUERCUS PALUSTRIS (PIN OAK)	9m	REMOVE
165	QUERCUS PALUSTRIS (PIN OAK)	11m	REMOVE
166	QUERCUS PALUSTRIS (PIN OAK)	11m	REMOVE
167	QUERCUS PALUSTRIS (PIN OAK)	9m	REMOVE
193	CASUARINA GLAUCA (SWAMP SHE OAK)	10m	REMOVE
194	CORYMBIA MACULATA (SPOTTED GUM)	15m	REMOVE
195	CORYMBIA MACULATA (SPOTTED GUM)	9m	REMOVE
196	CASUARINA CUNNINGHAMIANA (RIVER SHE OAK)	10m	REMOVE
197	CORYMBIA MACULATA (SPOTTED GUM)	8m	REMOVE
198	CORYMBIA MACULATA (SPOTTED GUM)	15m	REMOVE
199	JACARANDA MIMOSIFOLIA (JACARANDA)	6m	REMOVE
200	CORYMBIA MACULATA (SPOTTED GUM)	15m	REMOVE
201	CORYMBIA MACULATA (SPOTTED GUM)	15m	REMOVE
202	EUCALYPTUS MICROCORIS (TALLOWWOOD)	15m	REMOVE
203	EUCALYPTUS MICROCORIS (TALLOWWOOD)	15m	REMOVE
204	EUCALYPTUS MICROCORIS (TALLOWWOOD)	13m	REMOVE
205	EUCALYPTUS MICROCORIS (TALLOWWOOD)	12m	REMOVE
206	EUCALYPTUS MICROCORIS (TALLOWWOOD)	13m	REMOVE
207	EUCALYPTUS MICROCORIS (TALLOWWOOD)	17m	REMOVE
208	EUCALYPTUS MICROCORIS (TALLOWWOOD)	17m	REMOVE
209	EUCALYPTUS MICROCORIS (TALLOWWOOD)	15m	REMOVE
210	EUCALYPTUS SIDEROXYLON (RED IRONBARK)	17m	REMOVE
211	EUCALYPTUS MICROCORIS (TALLOWWOOD)	10m	REMOVE
212	CORYMBIA MACULATA (SPOTTED GUM)	19m	REMOVE
213	EUCALYPTUS MICROCORIS (TALLOWWOOD)	18m	REMOVE
214	CORYMBIA MACULATA (SPOTTED GUM)	18m	RETAIN
215	EUCALYPTUS MICROCORIS (TALLOWWOOD)	16m	RETAIN
216	EUCALYPTUS MICROCORIS (TALLOWWOOD)	15m	RETAIN

* EXISTING TREE HEIGHTS AND SPECIES SOURCED FROM TREE IQ ARBORIST REPORT DATED JAN 2020

FOR DEVELOPMENT APPLICATION

LANDSCAPE ARCHITECT

GROUND INK

SUITE 201, 75 ARCHER ST, CHATSWOOD NSW 2067 PH. (02) 9411 3279
WWW.GROUNDINK.COM.AU ABN 55 163 025 456 ACN 163 025 456
© GROUND INK PTY LTD THIS DESIGN AND DRAWING IS PROTECTED BY COPYRIGHT.

CLIENT

DIOCESE of PARRAMATTA

12 VICTORIA RD, PARRAMATTA NSW 2150
PH. (02) 8838 3400
https://parracatholic.org/

ARCHITECT

ALLEANZA ARCHITECTURE

LEVEL 1, 695-699 GEORGE STREET
HAYMARKET, NSW 2000
PH. (02) 8039 8822
https://www.alleanza.com.au/

PROJECT MANAGER

WINIM

214 / 40 YEO STREET
NEUTRAL BAY, NSW 2089
PH. (02) 8021 7667
https://winim.com.au/

ENGINEER

NORTHROP

LEVEL 11, 345 GEORGE STREET
SYDNEY, NSW 2000
PH. (02) 9241 4188
https://northrop.com.au/

NOTE

VERIFY ALL DIMENSIONS ON SITE BEFORE COMMENCING WORK. REPORT ALL DISCREPANCIES TO LANDSCAPE ARCHITECT PRIOR TO CONSTRUCTION. FIGURED DIMENSIONS TO BE TAKEN IN PREFERENCE TO SCALED DRAWINGS. ALL WORK IS TO CONFORM TO RELEVANT AUSTRALIAN STANDARDS AND OTHER CODES AS APPLICABLE. LOCATION OF UNDERGROUND SERVICES TO BE PROVEN ON SITE AND PROTECTED IF NECESSARY PRIOR TO CONSTRUCTION. DIAL BEFORE YOU DIG. PLANT SPECIES AND QUANTITIES SHOWN ARE INDICATIVE ONLY AND ARE SUBJECT TO CHANGE BASED ON FUTURE PROJECT REQUIREMENTS.

ISSUE	DATE	DESCRIPTION	DRAWN	CHECKED
A	4 Mar 20	FOR DEVELOPMENT APPLICATION	MC	RL
B	11 Jun 20	AMENDMENT FOR DEVELOPMENT APPLICATION	ML	RL
C	30 May 22	AMENDMENT FOR DEVELOPMENT APPLICATION	MI	RL

DRAWING TITLE


EXISTING TREE PLAN

DATE	JOB NUMBER	DRAWN	CHECKED	DRAWING NUMBER
30-May-22	20190722	MI	RL	LA-201
PROJECT				
WESTMEAD CATHOLIC COMMUNITY				
WESTMEAD, NSW 2145				
SCALE				
1:500 / A1				
0	4	8	12	16
20m				

NORTH

REV

C

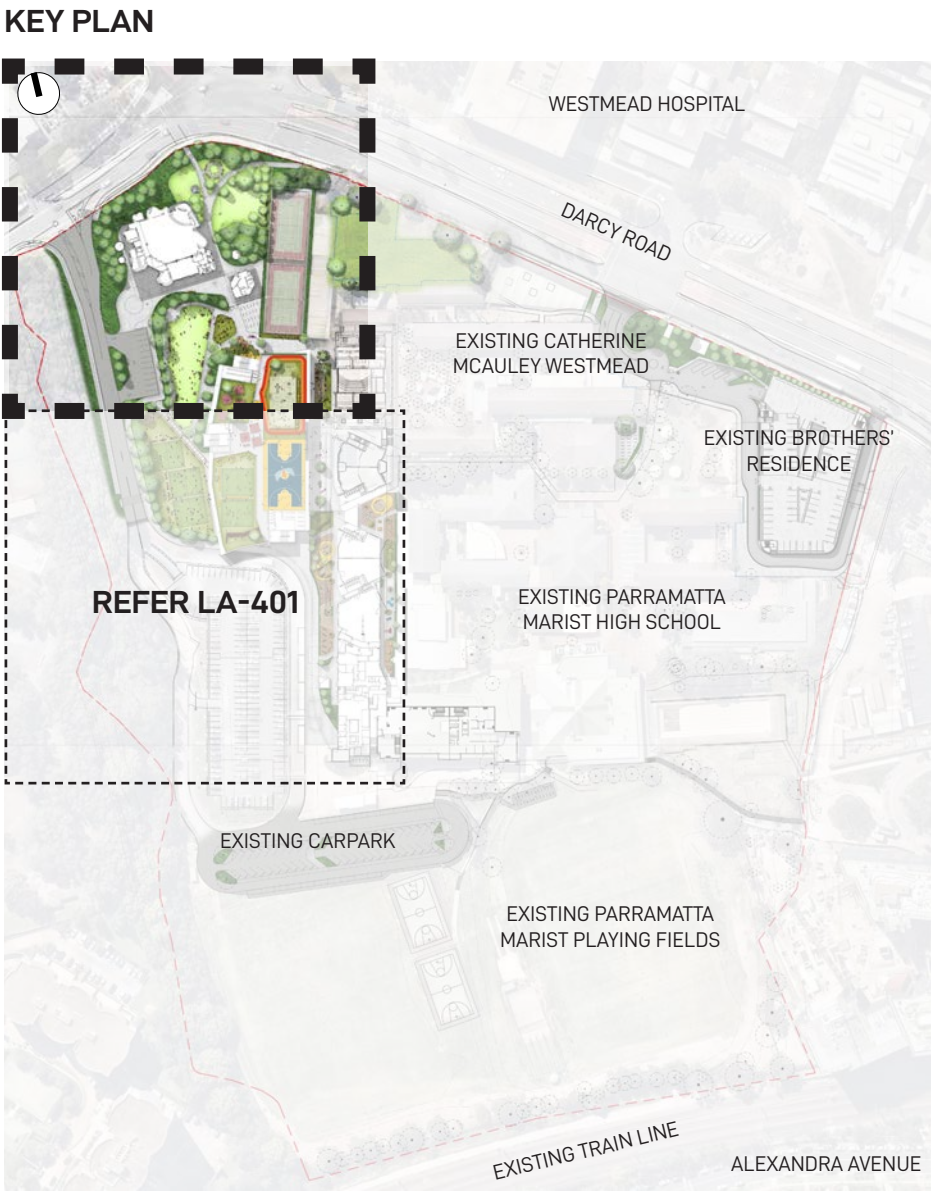

- LEGEND**
- EXISTING CONTOUR LINE
 - SITE BOUNDARY LINE
 - PROPOSED SECURE LINE SCREENED WITH LANDSCAPING
 - PROPOSED SWALE PLANTING
 - + EX EXISTING SPOT LEVEL
 - + RL PROPOSED SPOT LEVEL
 - + FFL FINISHED FLOOR LEVEL
 - EXISTING TREE TO BE RETAINED AND PROTECTED
 - PROPOSED TREE REFER TO INDICATIVE PLANT PALETTE ON DRAWING LA-401
 - PROPOSED NATURAL TURF AREA
 - MASS PLANTING CONSISTING OF MIXED SHRUBS, GRASSES AND GROUNDCOVERS REFER TO INDICATIVE PLANT PALETTE ON DRAWING LA-401 FOR FURTHER DETAILS
 - PROPOSED BENCH SEATING
 - PIT

FOR DEVELOPMENT APPLICATION

LANDSCAPE ARCHITECT

GROUND INK

SUITE 201, 75 ARCHER ST, CHATSWOOD NSW 2067 PH. (02) 9411 3279
WWW.GROUNDINK.COM.AU ABN 55 163 025 456 ACN 163 025 456
© GROUND INK PTY LTD THIS DESIGN AND DRAWING IS PROTECTED BY COPYRIGHT.

CLIENT

DIOCESE of PARRAMATTA

12 VICTORIA RD, PARRAMATTA NSW 2150
PH. (02) 8838 3400
https://paracatholic.org/

ARCHITECT

ALLEANZA ARCHITECTURE

LEVEL 1, 695-699 GEORGE STREET
HAYMARKET, NSW 2000
PH. (02) 8039 8822
https://www.alleanza.com.au/

PROJECT MANAGER

WINIM

214 / 40 YEO STREET
NEUTRAL BAY, NSW 2089
PH. (02) 8021 7667
https://winim.com.au/

ENGINEER

NORTHROP

LEVEL 11, 345 GEORGE STREET
SYDNEY, NSW 2000
PH. (02) 9241 4188
https://northrop.com.au/

NOTE


VERIFY ALL DIMENSIONS ON SITE BEFORE COMMENCING WORK. REPORT ALL DISCREPANCIES TO LANDSCAPE ARCHITECT PRIOR TO CONSTRUCTION. FIGURED DIMENSIONS TO BE TAKEN IN PREFERENCE TO SCALED DRAWINGS. ALL WORK IS TO CONFORM TO RELEVANT AUSTRALIAN STANDARDS AND OTHER CODES AS APPLICABLE. LOCATION OF UNDERGROUND SERVICES TO BE PROVEN ON SITE AND PROTECTED IF NECESSARY PRIOR TO CONSTRUCTION. DIAL BEFORE YOU DIG. PLANT SPECIES AND QUANTITIES SHOWN ARE INDICATIVE ONLY AND ARE SUBJECT TO CHANGE BASED ON FUTURE PROJECT REQUIREMENTS.

ISSUE	DATE	DESCRIPTION	DRAWN	CHECKED
A	4 Mar 20	FOR DEVELOPMENT APPLICATION	MC	RL
B	11 Jun 20	AMENDMENT FOR DEVELOPMENT APPLICATION	ML	RL
C	30 May 22	AMENDMENT FOR DEVELOPMENT APPLICATION	MI	RL

DRAWING TITLE

PARISH LANDSCAPE PLAN

DATE	JOB NUMBER	DRAWN	CHECKED	DRAWING NUMBER
30-May-22	20190722	MI	RL	LA-301
PROJECT				
WESTMEAD CATHOLIC COMMUNITY				
WESTMEAD, NSW 2145				
SCALE				
1:250 / A1				
0 2 4 6 8 10m				
NORTH				
REV				
C				

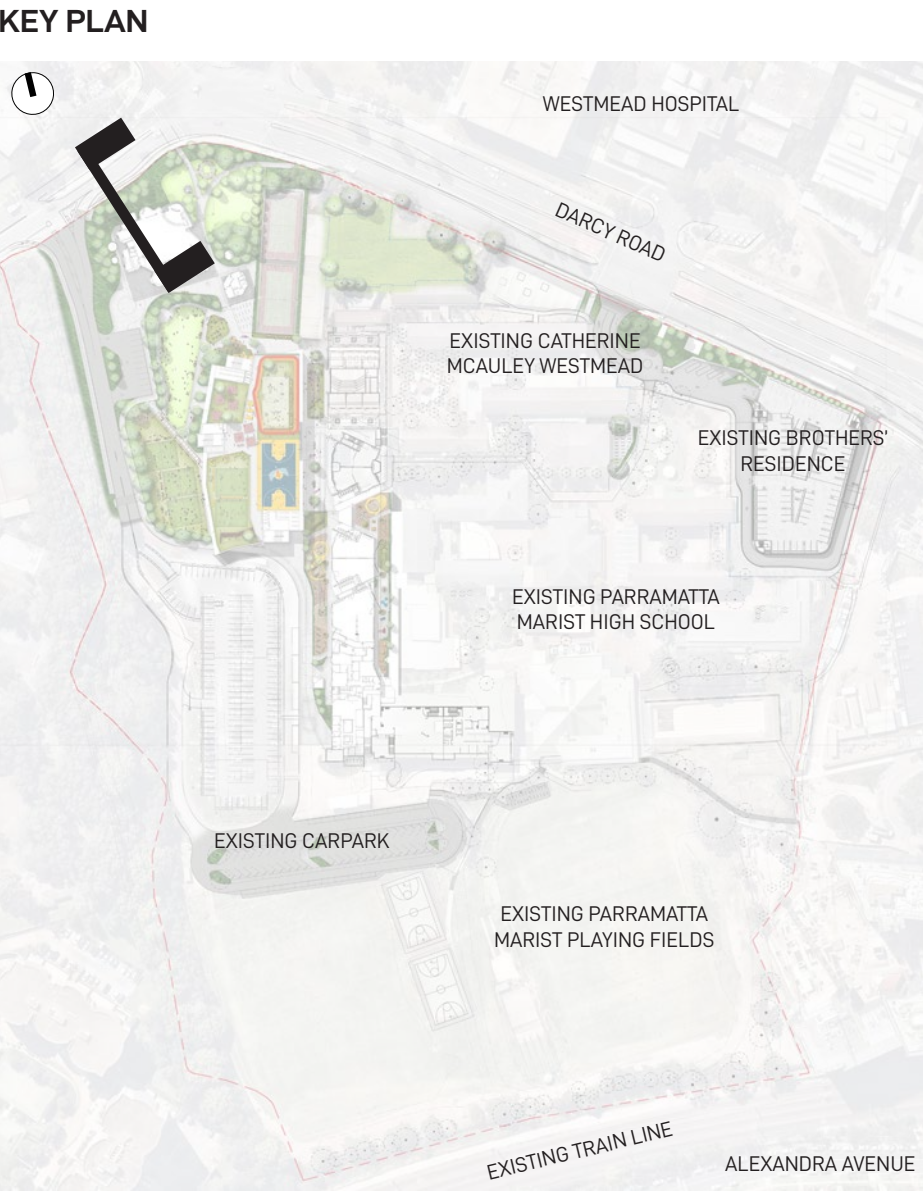

FOR DEVELOPMENT APPLICATION

LANDSCAPE ARCHITECT	CLIENT	ARCHITECT	PROJECT MANAGER	ENGINEER	NOTE	<table><tr><th>ISSUE</th><th>DATE</th><th>DESCRIPTION</th><th>DRAWN</th><th>CHECKED</th></tr><tr><td>A</td><td>4 Mar 20</td><td>FOR DEVELOPMENT APPLICATION</td><td>MC</td><td>RL</td></tr><tr><td>B</td><td>11 Jun 20</td><td>FOR DEVELOPMENT APPLICATION</td><td>ML</td><td>RL</td></tr><tr><td>C</td><td>30 May 22</td><td>FOR DEVELOPMENT APPLICATION</td><td>MI</td><td>RL</td></tr><tr><td> </td><td> </td><td> </td><td> </td><td> </td></tr><tr><td> </td><td> </td><td> </td><td> </td><td> </td></tr><tr><td> </td><td> </td><td> </td><td> </td><td> </td></tr><tr><td> </td><td> </td><td> </td><td> </td><td> </td></tr><tr><td> </td><td> </td><td> </td><td> </td><td> </td></tr></table>	ISSUE	DATE	DESCRIPTION	DRAWN	CHECKED	A	4 Mar 20	FOR DEVELOPMENT APPLICATION	MC	RL	B	11 Jun 20	FOR DEVELOPMENT APPLICATION	ML	RL	C	30 May 22	FOR DEVELOPMENT APPLICATION	MI	RL																										DRAWING TITLE	<table><tr><td>DATE</td><td>JOB NUMBER</td><td>DRAWN</td><td>CHECKED</td><td>DRAWING NUMBER</td></tr><tr><td>30-May-22</td><td>20190722</td><td>MI</td><td>RL</td><td>LA-302</td></tr><tr><td colspan="5">PROJECT</td></tr><tr><td colspan="5">WESTMEAD CATHOLIC COMMUNITY</td></tr><tr><td colspan="5">WESTMEAD, NSW 2145</td></tr><tr><td colspan="5">SCALE</td></tr><tr><td colspan="5">1:100 / A1</td></tr><tr><td>0</td><td>1</td><td>2</td><td>3</td><td>4m</td></tr><tr><td colspan="5">NORTH</td></tr><tr><td colspan="5">REV</td></tr><tr><td colspan="5">C</td></tr></table>	DATE	JOB NUMBER	DRAWN	CHECKED	DRAWING NUMBER	30-May-22	20190722	MI	RL	LA-302	PROJECT					WESTMEAD CATHOLIC COMMUNITY					WESTMEAD, NSW 2145					SCALE					1:100 / A1					0	1	2	3	4m	NORTH					REV					C				
ISSUE	DATE	DESCRIPTION	DRAWN	CHECKED	
A	4 Mar 20	FOR DEVELOPMENT APPLICATION	MC	RL	
B	11 Jun 20	FOR DEVELOPMENT APPLICATION	ML	RL	
C	30 May 22	FOR DEVELOPMENT APPLICATION	MI	RL	
DATE	JOB NUMBER	DRAWN	CHECKED	DRAWING NUMBER	
30-May-22	20190722	MI	RL	LA-302	
PROJECT	
WESTMEAD CATHOLIC COMMUNITY	
WESTMEAD, NSW 2145	
SCALE	
1:100 / A1	
0	1	2	3	4m	
NORTH	
REV	
C	
<div>GROUND ink</div> <div>SUITE 201, 75 ARCHER ST, CHATSWOOD NSW 2067 PH. (02) 9411 3279 WWW.GROUNDINK.COM.AU ABN 55 163 025 456 ACN 163 025 456 © GROUND INK PTY LTD THIS DESIGN AND DRAWING IS PROTECTED BY COPYRIGHT.</div>	<div>DIOCESE of PARRAMATTA</div> <div>12 VICTORIA RD, PARRAMATTA NSW 2150 PH. (02) 8838 3400 https://parracatholic.org/</div>	<div>ALLEANZA ARCHITECTURE</div> <div>LEVEL 1, 695-699 GEORGE STREET HAYMARKET, NSW 2000 PH. (02) 8039 8822 https://www.alleanza.com.au/</div>	<div>WINIM</div> <div>214 / 40 YEO STREET NEUTRAL BAY, NSW 2089 PH. (02) 8021 7667 https://winim.com.au/</div>	<div>NORTHROP</div> <div>LEVEL 11, 345 GEORGE STREET SYDNEY, NSW 2000 PH. (02) 9241 4188 https://northrop.com.au/</div>	VERIFY ALL DIMENSIONS ON SITE BEFORE COMMENCING WORK. REPORT ALL DISCREPANCIES TO LANDSCAPE ARCHITECT PRIOR TO CONSTRUCTION. FIGURED DIMENSIONS TO BE TAKEN IN PREFERENCE TO SCALED DRAWINGS. ALL WORK IS TO CONFORM TO RELEVANT AUSTRALIAN STANDARDS AND OTHER CODES AS APPLICABLE. LOCATION OF UNDERGROUND SERVICES TO BE PROVEN ON SITE AND PROTECTED IF NECESSARY PRIOR TO CONSTRUCTION. DIAL BEFORE YOU DIG. PLANT SPECIES AND QUANTITIES SHOWN ARE INDICATIVE ONLY AND ARE SUBJECT TO CHANGE BASED ON FUTURE PROJECT REQUIREMENTS.	PARISH LANDSCAPE SECTION	



FIXED BENCH SEATING WITH STATION NAME ALONG THE ENTRY PATH



FIXED BENCH SEATING WITH STATION NAME ALONG THE ENTRY PATH




MUSICAL PLAY ELEMENTS



PLAY STRUCTURE




MUSICAL PLAY ELEMENTS

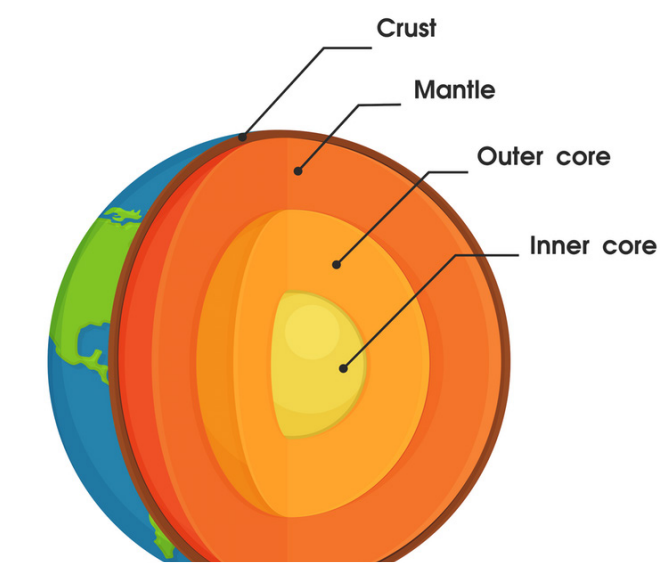

EARTH CORE DIAGRAM



PROPOSED SAND PIT

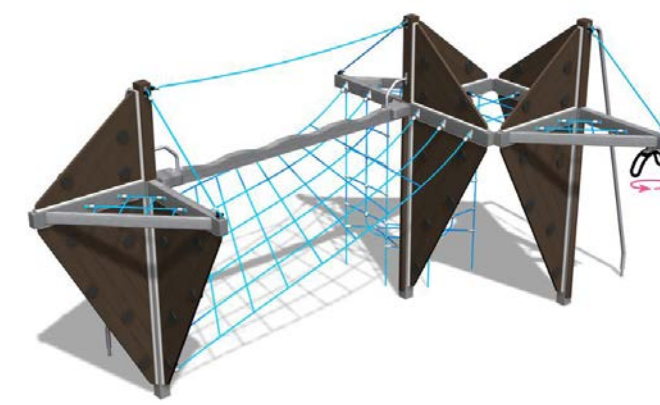


PLAY STRUCTURE PROVIDING VERTICAL PLAY OPPORTUNITIES



BIKE RACKS


KEY PLAN

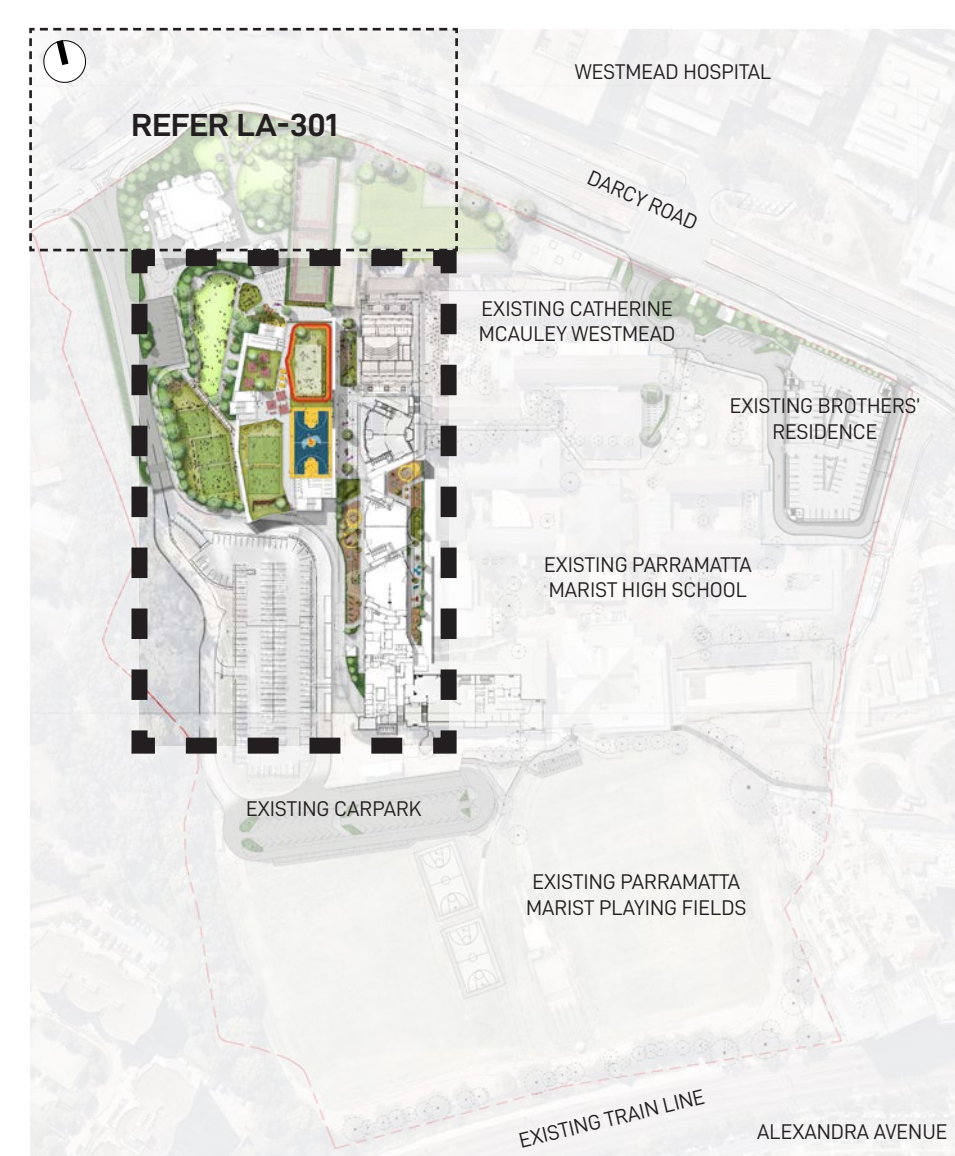


LEGEND


- EXISTING CONTOUR LINE
- SITE BOUNDARY LINE
- PROPOSED SECURE LINE SCREENED WITH LANDSCAPING
- PROPOSED SWALE PLANTING
- EX EXISTING SPOT LEVEL
- RL PROPOSED SPOT LEVEL
- FFL FINISHED FLOOR LEVEL
- PROPOSED TREE REFER TO INDICATIVE PLANT PALETTE ON DRAWING LA-601
- PROPOSED NATURAL TURF AREA
- MASS PLANTING CONSISTING OF MIXED SHRUBS, GRASSES AND GROUNDCOVERS. REFER TO INDICATIVE PLANT PALETTE ON DRAWING LA-601 FOR FURTHER DETAILS
- PROPOSED SYNTHETIC TURF PLAY AREA
- INDICATIVE HAND-BALL COURT
- PROPOSED BENCH SEATING
- TABLE AND CHAIRS

FOR DEVELOPMENT APPLICATION


<div>LANDSCAPE ARCHITECT</div> <div>GROUND INK</div> <div>SUITE 201, 75 ARCHER ST, CHATSWOOD NSW 2067 PH. (02) 9411 3279 WWW.GROUNDINK.COM.AU ABN 55 163 025 456 ACN 163 025 456</div> <div>© GROUND INK PTY LTD THIS DESIGN AND DRAWING IS PROTECTED BY COPYRIGHT.</div>	<div>CLIENT</div> <div><div>DIOCESE of PARRAMATTA</div><div>12 VICTORIA RD, PARRAMATTA NSW 2150 PH. (02) 8838 3400 https://parracatholic.org/</div></div>	<div>ARCHITECT</div> <div><div>ALLEANZA ARCHITECTURE</div><div>LEVEL 1, 695-699 GEORGE STREET HAYMARKET, NSW 2000 PH. (02) 8039 8822 https://www.alleanza.com.au/</div></div>	<div>PROJECT MANAGER</div> <div><div>WINIM</div><div>214 / 40 YEO STREET NEUTRAL BAY, NSW 2009 PH. (02) 8021 7667 https://winim.com.au/</div></div>	<div>ENGINEER</div> <div><div>NORTHROP</div><div>LEVEL 11, 345 GEORGE STREET SYDNEY, NSW 2000 PH. (02) 9241 4188 https://northrop.com.au/</div></div>	<div>NOTE</div> <div>VERIFY ALL DIMENSIONS ON SITE BEFORE COMMENCING WORK. REPORT ALL DISCREPANCIES TO LANDSCAPE ARCHITECT PRIOR TO CONSTRUCTION. FIGURED DIMENSIONS TO BE TAKEN IN PREFERENCE TO SCALED DRAWINGS. ALL WORK IS TO CONFORM TO RELEVANT AUSTRALIAN STANDARDS AND OTHER CODES AS APPLICABLE. LOCATION OF UNDERGROUND SERVICES TO BE PROVEN ON SITE AND PROTECTED IF NECESSARY PRIOR TO CONSTRUCTION. DIAL BEFORE YOU DIG. PLANT SPECIES AND QUANTITIES SHOWN ARE INDICATIVE ONLY AND ARE SUBJECT TO CHANGE BASED ON FUTURE PROJECT REQUIREMENTS.</div>	<table><thead><tr><th>ISSUE</th><th>DATE</th><th>DESCRIPTION</th><th>DRAWN</th><th>CHECKED</th></tr></thead><tbody><tr><td>A</td><td>4 Mar 20</td><td>FOR DEVELOPMENT APPLICATION</td><td>MC</td><td>RL</td></tr><tr><td>B</td><td>11 Jun 22</td><td>AMENDMENT FOR DEVELOPMENT APPLICATION</td><td>ML</td><td>RL</td></tr><tr><td>C</td><td>30 May 22</td><td>AMENDMENT FOR DEVELOPMENT APPLICATION</td><td>MI</td><td>RL</td></tr><tr><td></td><td></td><td></td><td></td><td></td></tr><tr><td></td><td></td><td></td><td></td><td></td></tr><tr><td></td><td></td><td></td><td></td><td></td></tr><tr><td></td><td></td><td></td><td></td><td></td></tr><tr><td></td><td></td><td></td><td></td><td></td></tr><tr><td></td><td></td><td></td><td></td><td></td></tr><tr><td></td><td></td><td></td><td></td><td></td></tr><tr><td></td><td></td><td></td><td></td><td></td></tr><tr><td></td><td></td><td></td><td></td><td></td></tr><tr><td></td><td></td><td></td><td></td><td></td></tr><tr><td></td><td></td><td></td><td></td><td></td></tr><tr><td></td><td></td><td></td><td></td><td></td></tr><tr><td></td><td></td><td></td><td></td><td></td></tr><tr><td></td><td></td><td></td><td></td><td></td></tr><tr><td></td><td></td><td></td><td></td><A	4 Mar 20	FOR DEVELOPMENT APPLICATION	MC	RL	
B	11 Jun 22	AMENDMENT FOR DEVELOPMENT APPLICATION	ML	RL	
C	30 May 22	AMENDMENT FOR DEVELOPMENT APPLICATION	MI	RL	

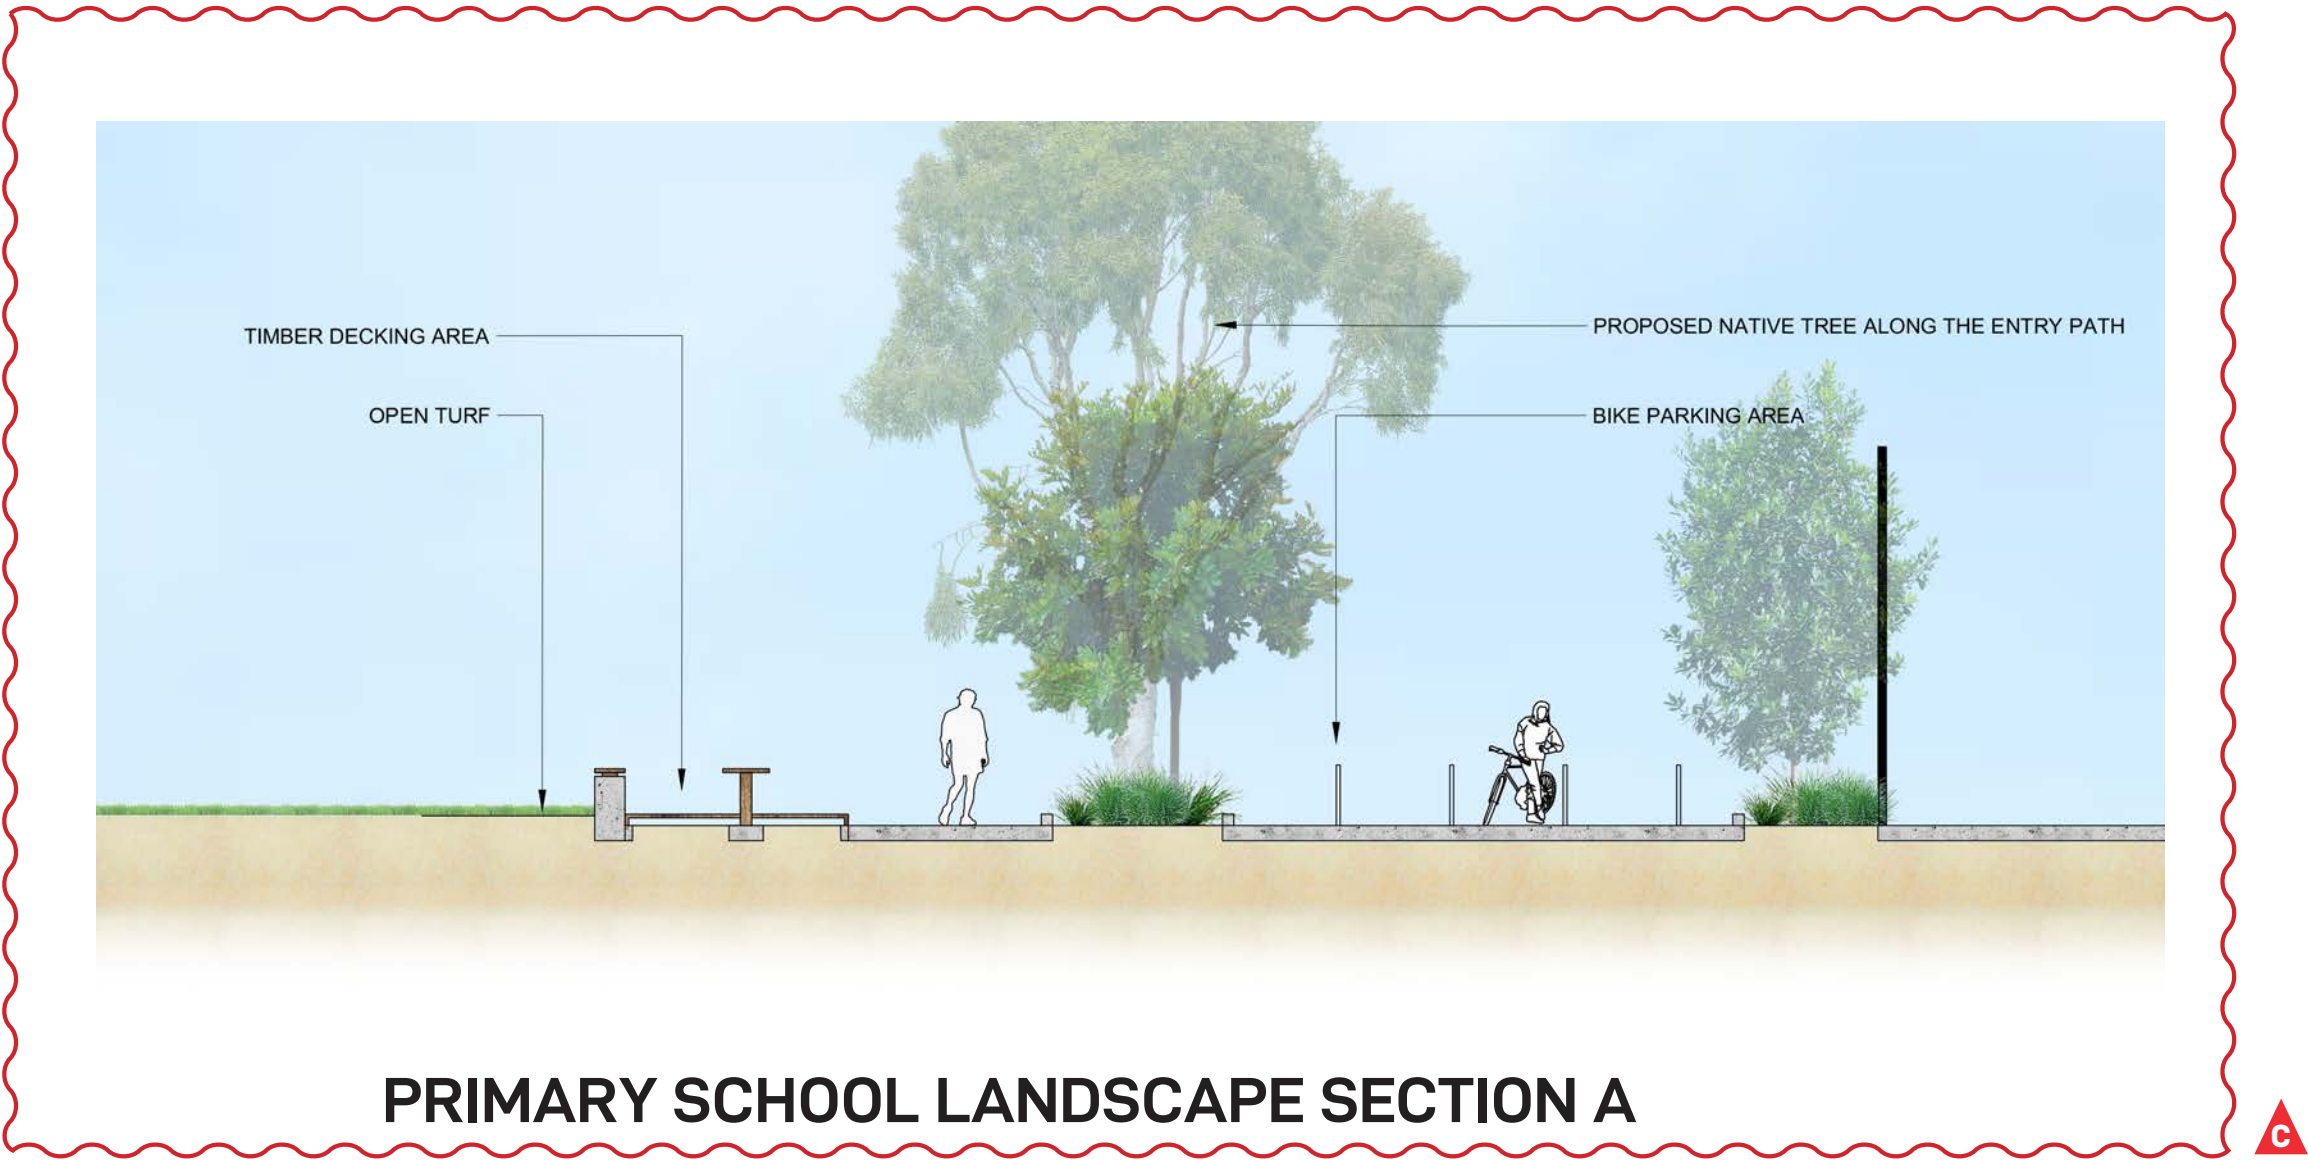

PRIMARY SCHOOL LANDSCAPE SECTION A

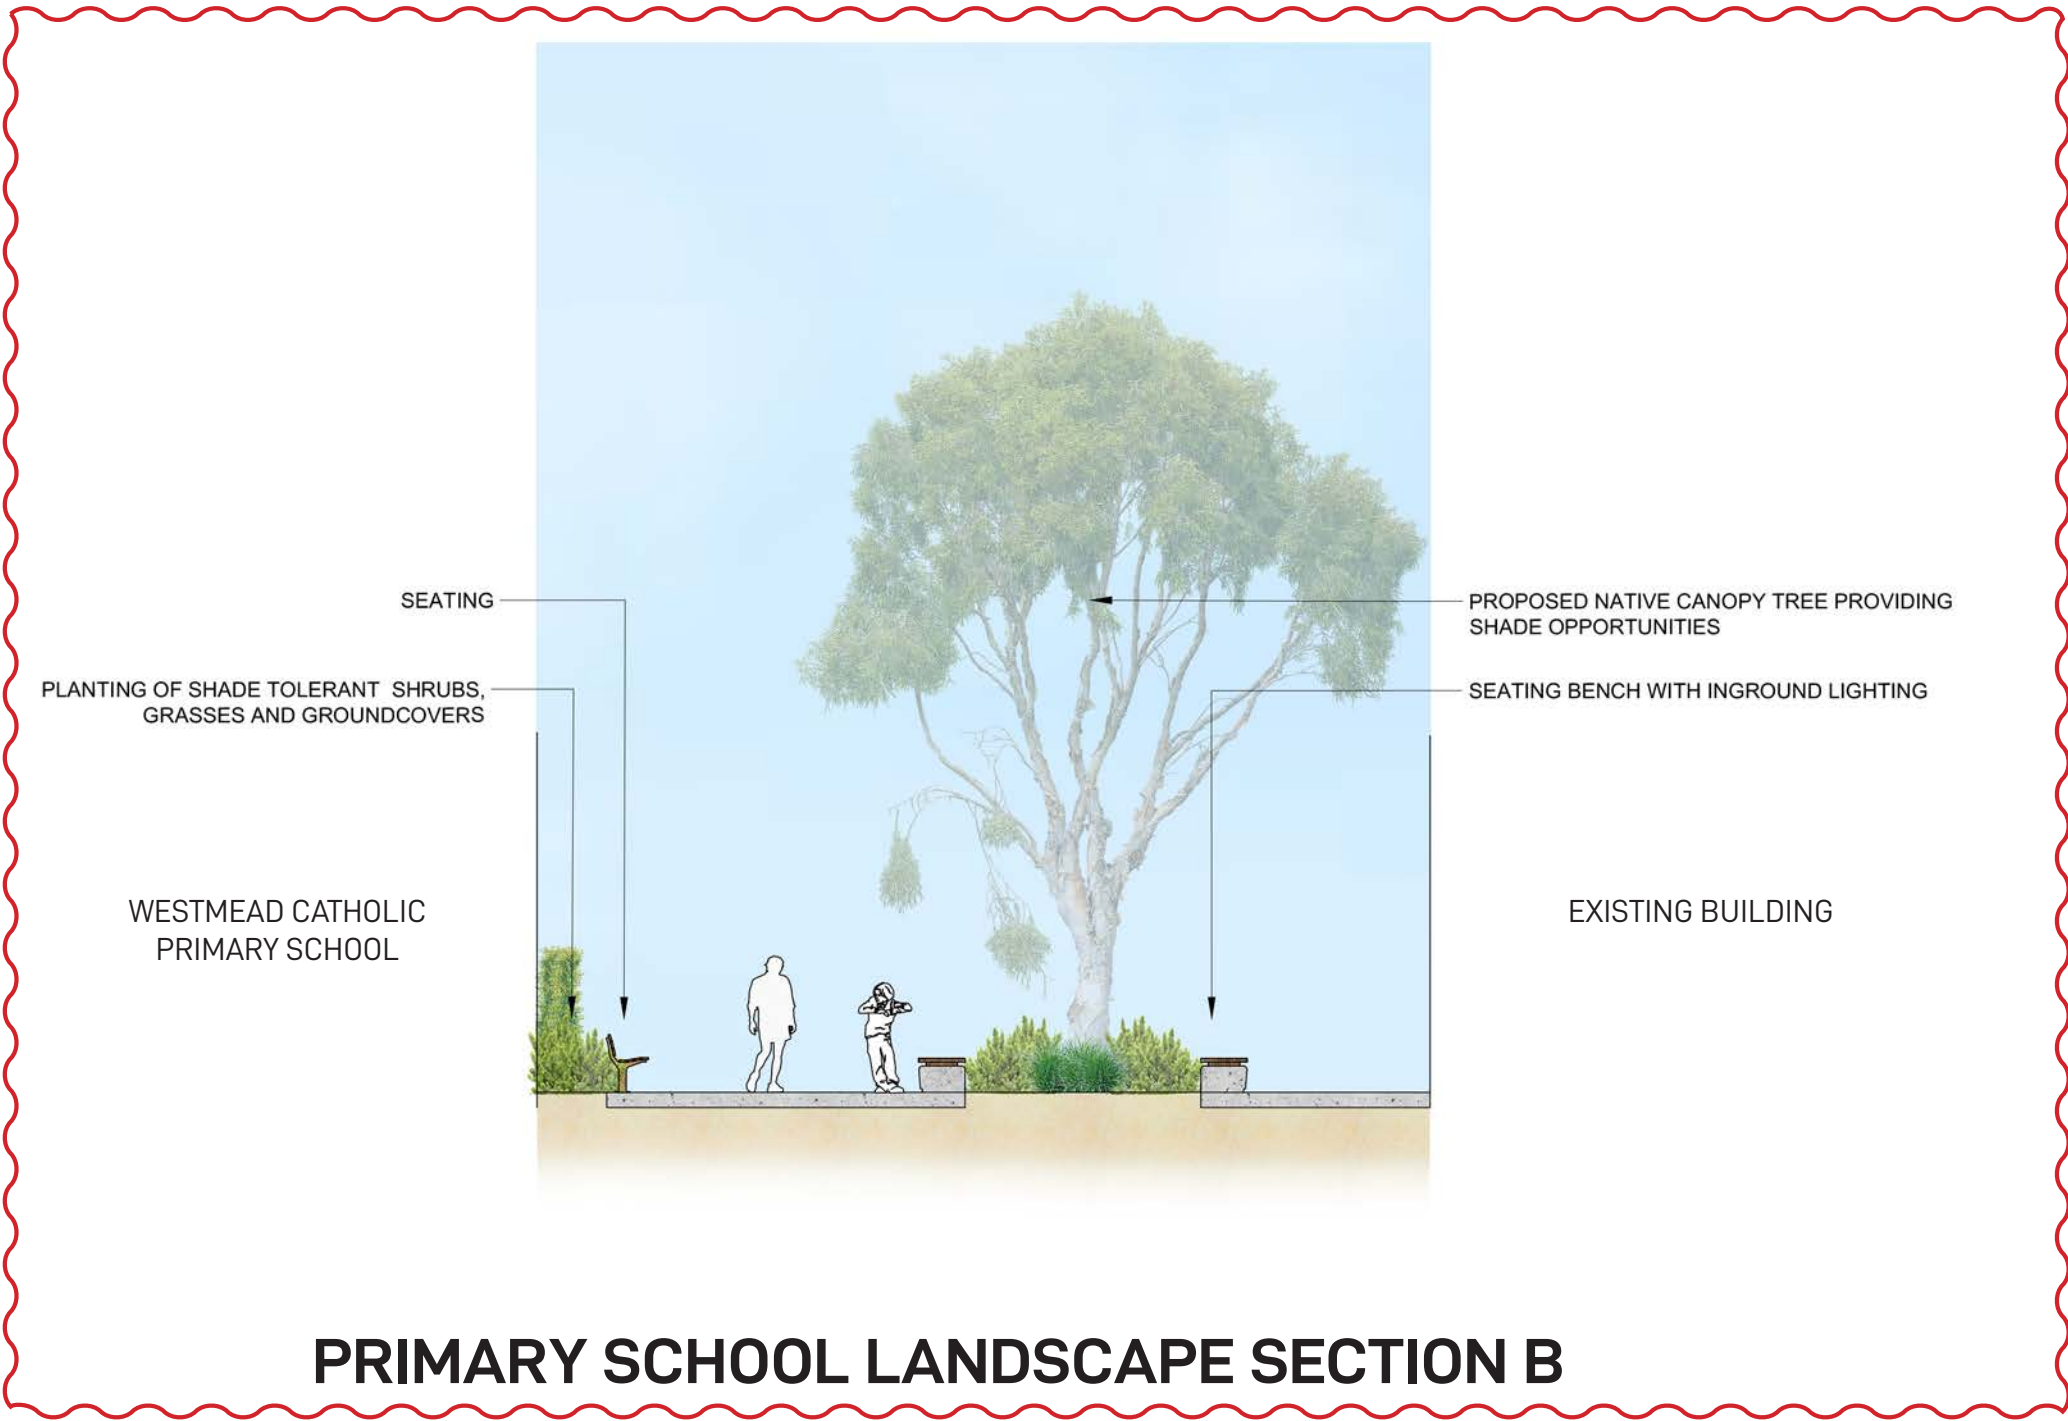

PRIMARY SCHOOL LANDSCAPE SECTION B

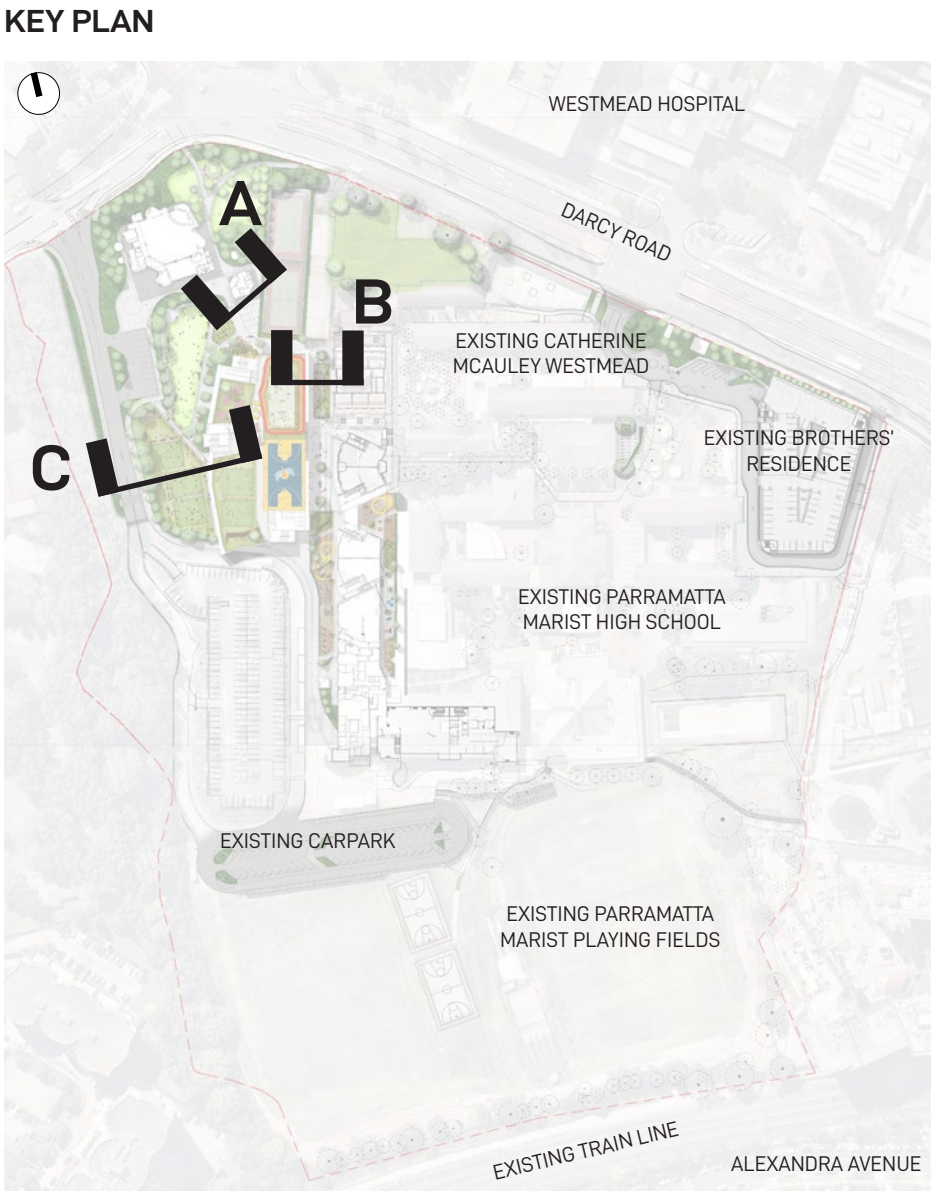

BIKE PARKING



FIXED BENCH SEATING





NATURAL TURF MOUND




PRIMARY SCHOOL LANDSCAPE SECTION C

FOR DEVELOPMENT APPLICATION

LANDSCAPE ARCHITECT	CLIENT	ARCHITECT	PROJECT MANAGER	ENGINEER	NOTE	<table><tr><th>ISSUE</th><th>DATE</th><th>DESCRIPTION</th><th>DRAWN</th><th>CHECKED</th></tr><tr><td>A</td><td>4 Mar 20</td><td>FOR DEVELOPMENT APPLICATION</td><td>MC</td><td>RL</td></tr><tr><td>B</td><td>11 Jun 20</td><td>AMENDMENT FOR DEVELOPMENT APPLICATION</td><td>ML</td><td>RL</td></tr><tr><td>C</td><td>30 May 22</td><td>AMENDMENT FOR DEVELOPMENT APPLICATION</td><td>MI</td><td>RL</td></tr><tr><td></td><td></td><td></td><td></td><td></td></tr><tr><td></td><td></td><td></td><td></td><td></td></tr><tr><td></td><td></td><td></td><td></td><td></td></tr><tr><td></td><td></td><td></td><td></td><td></td></tr><tr><td></td><td></td><td></td><td></td><td></td></tr><tr><td></td><td></td><td></td><td></td><td></td></tr></table>	ISSUE	DATE	DESCRIPTION	DRAWN	CHECKED	A	4 Mar 20	FOR DEVELOPMENT APPLICATION	MC	RL	B	11 Jun 20	AMENDMENT FOR DEVELOPMENT APPLICATION	ML	RL	C	30 May 22	AMENDMENT FOR DEVELOPMENT APPLICATION	MI	RL																															DRAWING TITLE	<table><tr><th>DATE</th><th>JOB NUMBER</th><th>DRAWN</th><th>CHECKED</th><th>DRAWING NUMBER</th></tr><tr><td>30-May-22</td><td>20190722</td><td>MI</td><td>RL</td><td>LA-402</td></tr><tr><td colspan="5">PROJECT</td></tr><tr><td colspan="5">WESTMEAD CATHOLIC COMMUNITY</td></tr><tr><td colspan="5">WESTMEAD, NSW 2145</td></tr><tr><td colspan="5">SCALE</td></tr><tr><td colspan="5">1:100 / A1</td></tr><tr><td colspan="5">01234m</td></tr><tr><td colspan="5">NORTH</td></tr><tr><td colspan="5">REV</td></tr><tr><td colspan="5">C</td></tr></table>	DATE	JOB NUMBER	DRAWN	CHECKED	DRAWING NUMBER	30-May-22	20190722	MI	RL	LA-402	PROJECT					WESTMEAD CATHOLIC COMMUNITY					WESTMEAD, NSW 2145					SCALE					1:100 / A1					01234m					NORTH					REV					C				
ISSUE	DATE	DESCRIPTION	DRAWN	CHECKED	
A	4 Mar 20	FOR DEVELOPMENT APPLICATION	MC	RL	
B	11 Jun 20	AMENDMENT FOR DEVELOPMENT APPLICATION	ML	RL	
C	30 May 22	AMENDMENT FOR DEVELOPMENT APPLICATION	MI	RL	
DATE	JOB NUMBER	DRAWN	CHECKED	DRAWING NUMBER	
30-May-22	20190722	MI	RL	LA-402	
PROJECT	
WESTMEAD CATHOLIC COMMUNITY	
WESTMEAD, NSW 2145	
SCALE	
1:100 / A1	
01234m	
NORTH	
REV	
C	
<div>GROUND INK</div> <div>SUITE 201, 75 ARCHER ST, CHATSWOOD NSW 2067 PH. (02) 9411 3279 WWW.GROUNDINK.COM.AU ABN 55 163 025 456 ACN 163 025 456</div> <div>© GROUND INK PTY LTD THIS DESIGN AND DRAWING IS PROTECTED BY COPYRIGHT.</div>	<div>DIOCESE of PARRAMATTA</div> <div>12 VICTORIA RD, PARRAMATTA NSW 2150 PH. (02) 8838 3400 https://parracatholic.org/</div>	<div>ALLEANZA ARCHITECTURE</div> <div>LEVEL 1, 695-699 GEORGE STREET HAYMARKET, NSW 2000 PH. (02) 8039 8822 https://www.alleanza.com.au/</div>	<div>WINIM</div> <div>214 / 40 YEO STREET NEUTRAL BAY, NSW 2089 PH. (02) 8021 7667 https://winim.com.au/</div>	<div>NORTHROP</div> <div>LEVEL 11, 345 GEORGE STREET SYDNEY, NSW 2000 PH. (02) 9241 4188 https://northrop.com.au/</div>	VERIFY ALL DIMENSIONS ON SITE BEFORE COMMENCING WORK. REPORT ALL DISCREPANCIES TO LANDSCAPE ARCHITECT PRIOR TO CONSTRUCTION. FIGURED DIMENSIONS TO BE TAKEN IN PREFERENCE TO SCALED DRAWINGS. ALL WORK IS TO CONFORM TO RELEVANT AUSTRALIAN STANDARDS AND OTHER CODES AS APPLICABLE. LOCATION OF UNDERGROUND SERVICES TO BE PROVEN ON SITE AND PROTECTED IF NECESSARY PRIOR TO CONSTRUCTION. DIAL BEFORE YOU DIG. PLANT SPECIES AND QUANTITIES SHOWN ARE INDICATIVE ONLY AND ARE SUBJECT TO CHANGE BASED ON FUTURE PROJECT REQUIREMENTS.	PRIMARY SCHOOL LANDSCAPE SECTIONS	



PRIMARY SCHOOL LANDSCAPE PLAN - LEVEL 1

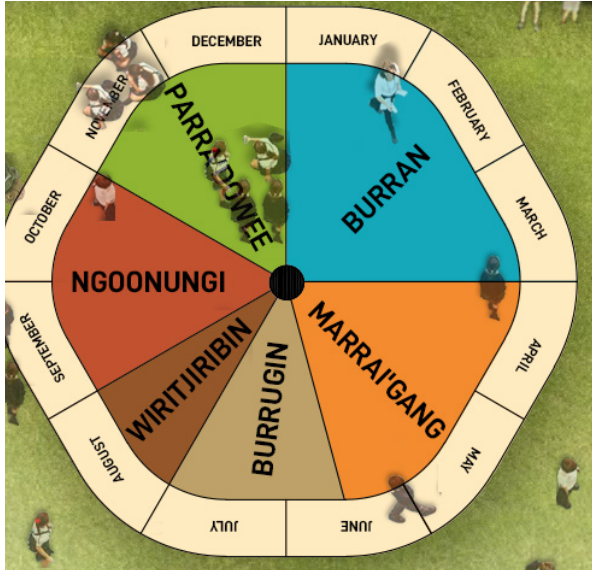

INDIGENOUS D'HAWARAL CALENDAR OF THE 6 SEASONS



FIXED BENCH SEATING AROUND COLUMN





PLANTER BOX



FIXED BENCH SEATING


 


TERRACED DECK SEATING WITH ADDITIONAL STORAGE OPPORTUNITIES

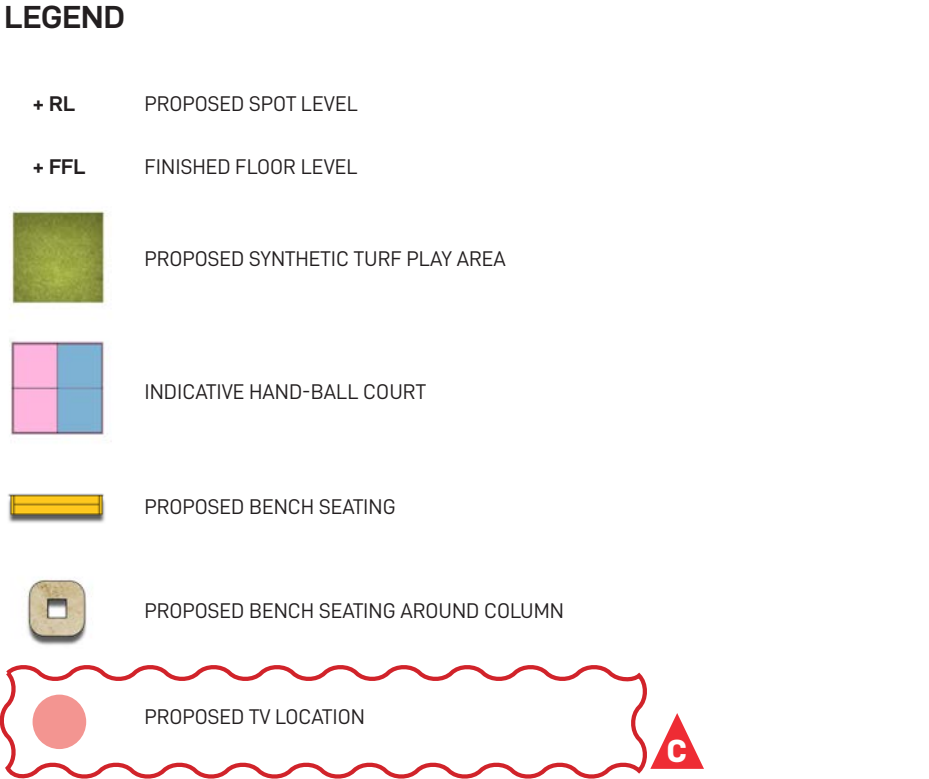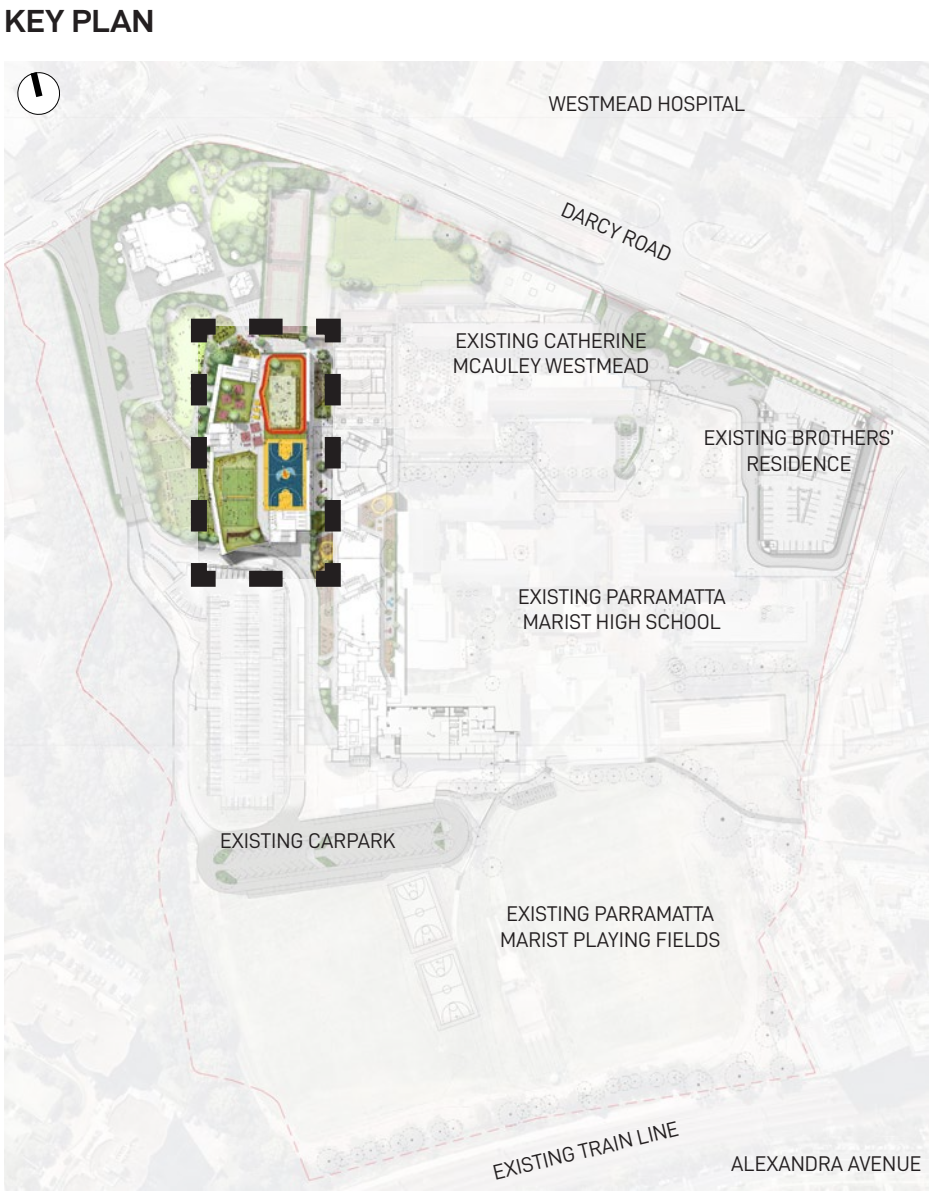

LANDSCAPE SECTION/ ELEVATION - 1:50

FOR DEVELOPMENT APPLICATION


LANDSCAPE ARCHITECT	CLIENT	ARCHITECT	PROJECT MANAGER	ENGINEER	NOTE	<table><tr><th>ISSUE</th><th>DATE</th><th>DESCRIPTION</th><th>DRAWN</th><th>CHECKED</th></tr><tr><td>A</td><td>4 Mar 20</td><td>FOR DEVELOPMENT APPLICATION</td><td>MC</td><td>RL</td></tr><tr><td>B</td><td>11 Jun 20</td><td>FOR DEVELOPMENT APPLICATION</td><td>ML</td><td>RL</td></tr><tr><td>C</td><td>30 May 22</td><td>FOR DEVELOPMENT APPLICATION</td><td>MI</td><td>RL</td></tr><tr><td></td><td></td><td></td><td></td><td></td></tr><tr><td></td><td></td><td></td><td></td><td></td></tr><tr><td></td><td></td><td></td><td></td><td></td></tr><tr><td></td><td></td><td></td><td></td><td></td></tr><tr><td></td><td></td><td></td><td></td><td></td></tr><tr><td></td><td></td><td></td><td></td><td></td></tr></table>	ISSUE	DATE	DESCRIPTION	DRAWN	CHECKED	A	4 Mar 20	FOR DEVELOPMENT APPLICATION	MC	RL	B	11 Jun 20	FOR DEVELOPMENT APPLICATION	ML	RL	C	30 May 22	FOR DEVELOPMENT APPLICATION	MI	RL																															DRAWING TITLE	<table><tr><th>DATE</th><th>JOB NUMBER</th><th>DRAWN</th><th>CHECKED</th><th>DRAWING NUMBER</th></tr><tr><td>30-May-22</td><td>20190722</td><td>MI</td><td>RL</td><td>LA-403</td></tr></table> <div>PROJECT</div> <div>WESTMEAD CATHOLIC COMMUNITY</div> <div>WESTMEAD, NSW 2145</div> <div>PRIMARY SCHOOL</div> <div>LANDSCAPE PLAN - LEVEL 1</div> <div>SCALE</div> <div>1:250 / A1</div> <div>01246810m</div> <div>NORTH</div> <div>REV</div> <div>C</div>	DATE	JOB NUMBER	DRAWN	CHECKED	DRAWING NUMBER	30-May-22	20190722	MI	RL	LA-403
ISSUE	DATE	DESCRIPTION	DRAWN	CHECKED	
A	4 Mar 20	FOR DEVELOPMENT APPLICATION	MC	RL	
B	11 Jun 20	FOR DEVELOPMENT APPLICATION	ML	RL	
C	30 May 22	FOR DEVELOPMENT APPLICATION	MI	RL	
DATE	JOB NUMBER	DRAWN	CHECKED	DRAWING NUMBER	
30-May-22	20190722	MI	RL	LA-403	
<div>GROUND INK</div> <div>SUITE 201, 75 ARCHER ST, CHATSWOOD NSW 2067 PH. (02) 9411 3279 WWW.GROUNDINK.COM.AU ABN 55 163 025 456 ACN 163 025 456</div> <div>© GROUND INK PTY LTD THIS DESIGN AND DRAWING IS PROTECTED BY COPYRIGHT.</div>	<div>DIOCESE of PARRAMATTA</div> <div>12 VICTORIA RD, PARRAMATTA NSW 2150 PH. (02) 8838 3400 https://parracatholic.org/</div>	<div>ALLEANZA ARCHITECTURE</div> <div>LEVEL 1, 695-699 GEORGE STREET HAYMARKET, NSW 2000 PH. (02) 8039 8822 https://www.alleanza.com.au/</div>	<div>WINIM</div> <div>214 / 40 YEO STREET NEUTRAL BAY, NSW 2089 PH. (02) 8021 7667 https://winim.com.au/</div>	<div>NORTHROP</div> <div>LEVEL 11, 345 GEORGE STREET SYDNEY, NSW 2000 PH. (02) 9241 4188 https://northrop.com.au/</div>	<div>VERIFY ALL DIMENSIONS ON SITE BEFORE COMMENCING WORK. REPORT ALL DISCREPANCIES TO LANDSCAPE ARCHITECT PRIOR TO CONSTRUCTION. FIGURED DIMENSIONS TO BE TAKEN IN PREFERENCE TO SCALED DRAWINGS. ALL WORK IS TO CONFORM TO RELEVANT AUSTRALIAN STANDARDS AND OTHER CODES AS APPLICABLE. LOCATION OF UNDERGROUND SERVICES TO BE PROVEN ON SITE AND PROTECTED IF NECESSARY PRIOR TO CONSTRUCTION. DIAL BEFORE YOU DIG. PLANT SPECIES AND QUANTITIES SHOWN ARE INDICATIVE ONLY AND ARE SUBJECT TO CHANGE BASED ON FUTURE PROJECT REQUIREMENTS.</div>	



PRIMARY SCHOOL LANDSCAPE PLAN - LEVEL 2



FIXED TABLES AND BENCHES

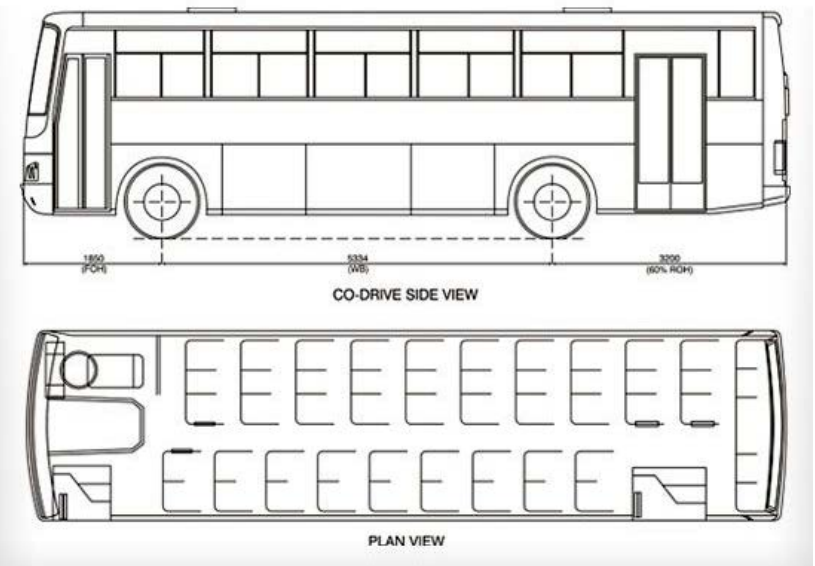

SYDNEY BUS SEATING LAYOUT



COLUMN DESIGN



LEGEND

- + RL PROPOSED SPOT LEVEL
- + FFL FINISHED FLOOR LEVEL
- PROPOSED SYNTHETIC TURF PLAY AREA
- INDICATIVE HAND-BALL COURT
- PROPOSED BENCH SEATING
- TABLE AND CHAIRS
- PROPOSED BENCH SEATING AROUND COLUMN
- PROPOSED TV LOCATION

LANDSCAPE ARCHITECT

GROUND INK

SUITE 201, 75 ARCHER ST, CHATSWOOD NSW 2067 PH. (02) 9411 3279
WWW.GROUNDINK.COM.AU ABN 55 163 025 456 ACN 163 025 456
© GROUND INK PTY LTD THIS DESIGN AND DRAWING IS PROTECTED BY COPYRIGHT.

CLIENT

DIOCESE of
PARRAMATTA

12 VICTORIA RD, PARRAMATTA NSW 2150
PH. (02) 8838 3400
https://parracatholic.org/

ARCHITECT

ALLEANZA

ARCHITECTURE

LEVEL 1, 695-699 GEORGE STREET
HAYMARKET, NSW 2000
PH. (02) 8039 8822
https://www.alleanza.com.au/

PROJECT MANAGER

WINIM

214 / 40 YEO STREET
NEUTRAL BAY, NSW 2089
PH. (02) 8021 7667
https://winim.com.au/

ENGINEER

NORTHROP

LEVEL 11, 345 GEORGE STREET
SYDNEY, NSW 2000
PH. (02) 9241 4188
https://northrop.com.au/

NOTE

VERIFY ALL DIMENSIONS ON SITE BEFORE COMMENCING WORK. REPORT ALL DISCREPANCIES TO LANDSCAPE ARCHITECT PRIOR TO CONSTRUCTION. FIGURED DIMENSIONS TO BE TAKEN IN PREFERENCE TO SCALED DRAWINGS. ALL WORK IS TO CONFORM TO RELEVANT AUSTRALIAN STANDARDS AND OTHER CODES AS APPLICABLE. LOCATION OF UNDERGROUND SERVICES TO BE PROVEN ON SITE AND PROTECTED IF NECESSARY PRIOR TO CONSTRUCTION. DIAL BEFORE YOU DIG. PLANT SPECIES AND QUANTITIES SHOWN ARE INDICATIVE ONLY AND ARE SUBJECT TO CHANGE BASED ON FUTURE PROJECT REQUIREMENTS.

ISSUE	DATE	DESCRIPTION	DRAWN	CHECKED
A	4 Mar 20	FOR DEVELOPMENT APPLICATION	MC	RL
B	11 Jun 20	FOR DEVELOPMENT APPLICATION	ML	RL
C	30 May 22	FOR DEVELOPMENT APPLICATION	MI	RL

DRAWING TITLE

PRIMARY SCHOOL
LANDSCAPE PLAN - LEVEL 2

DATE
30-May-22

JOB NUMBER
20190722

DRAWN
MI

CHECKED
RL

DRAWING NUMBER
LA-404

PROJECT
WESTMEAD CATHOLIC COMMUNITY
WESTMEAD, NSW 2145


SCALE
1:250 / A1

0 2 4 6 8 10m


NORTH
REV
C




PRIMARY SCHOOL LANDSCAPE PLAN - LEVEL 3

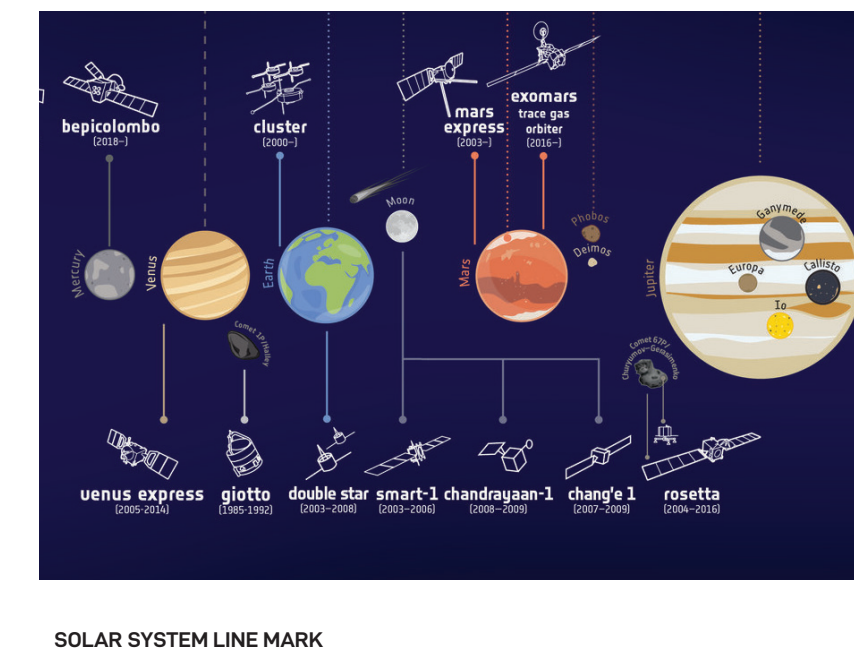



SOLAR SYSTEM LINE MARK

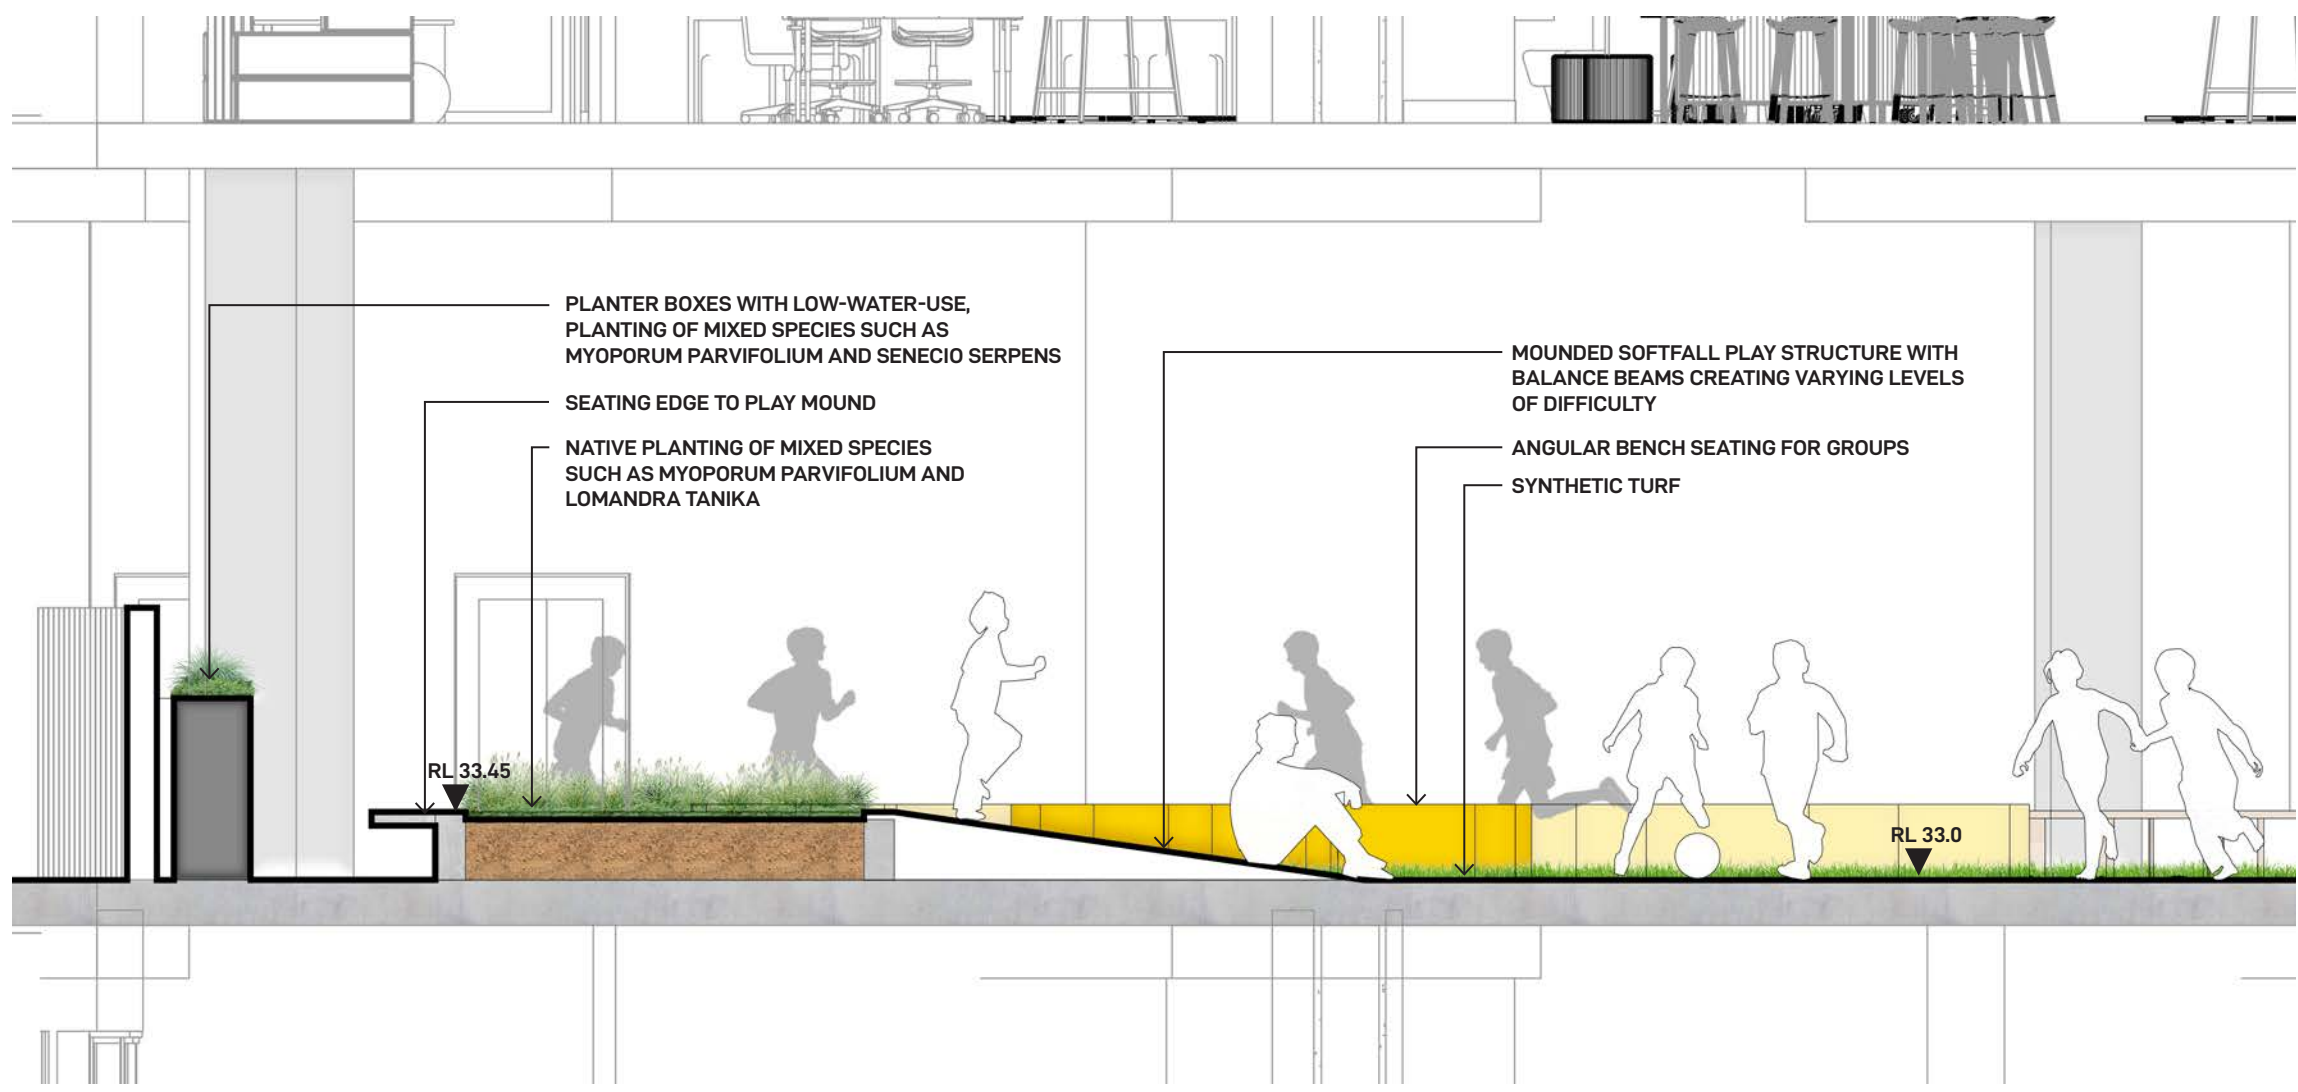

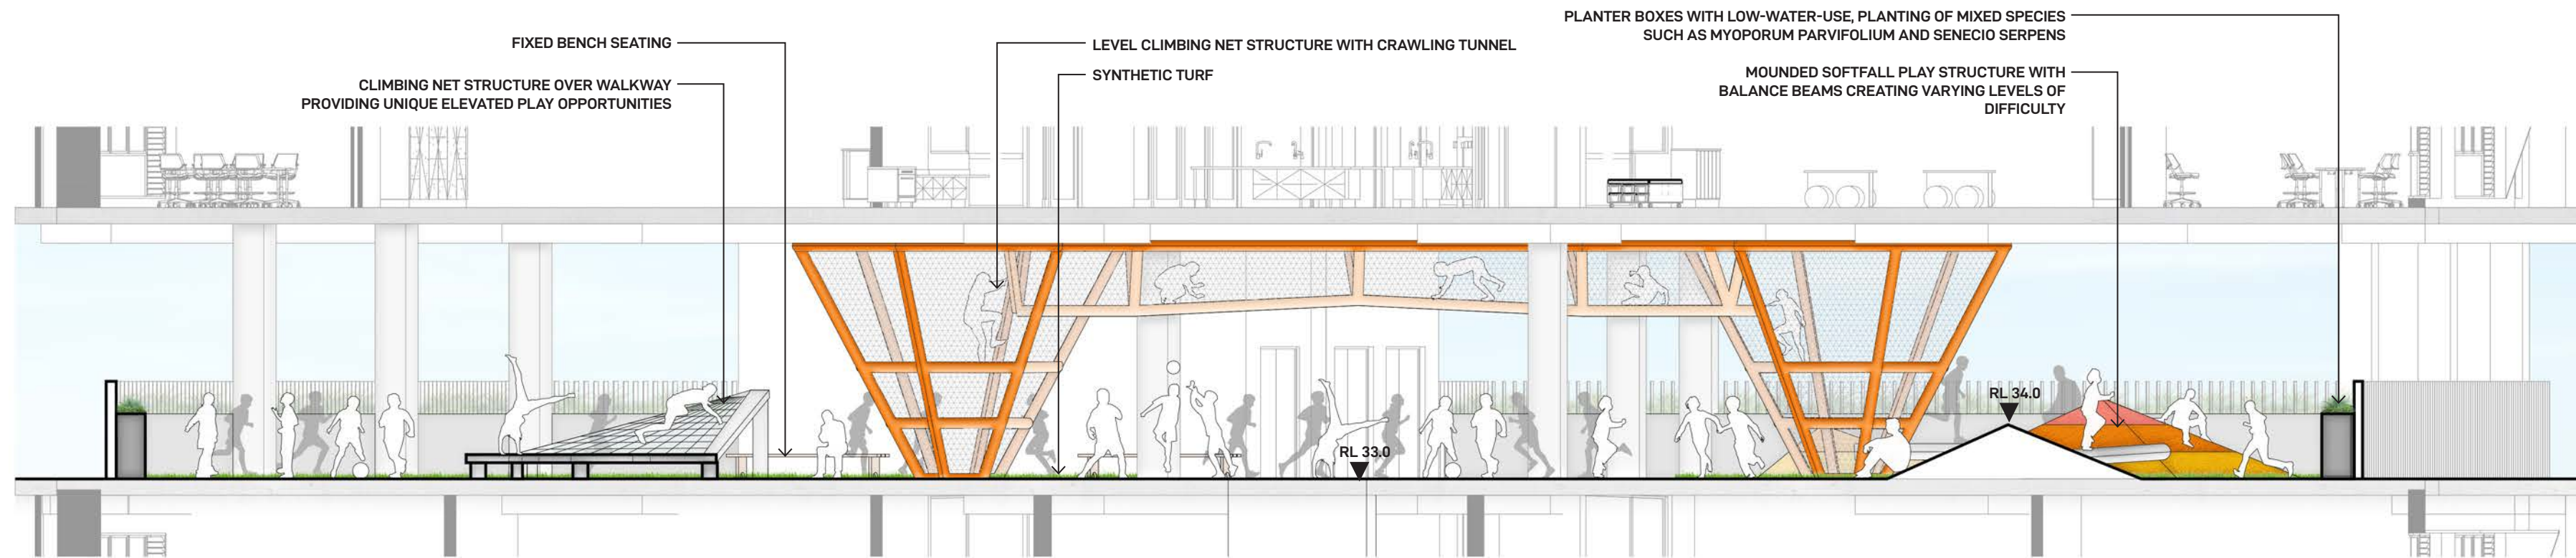

LANDSCAPE SECTION/ ELEVATION 1 - 1:50

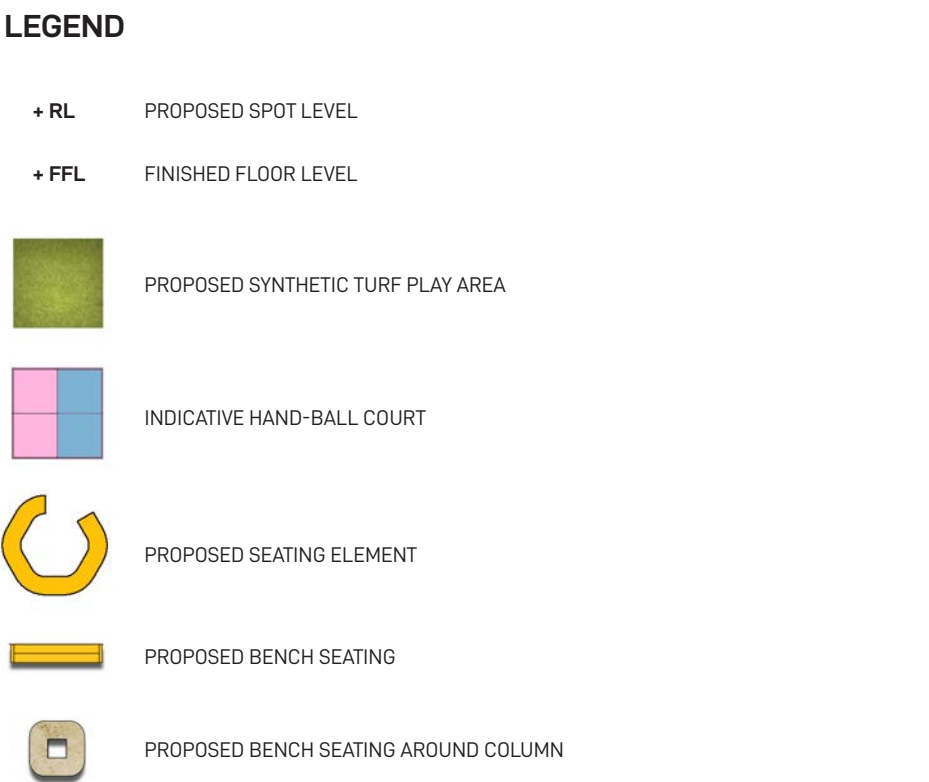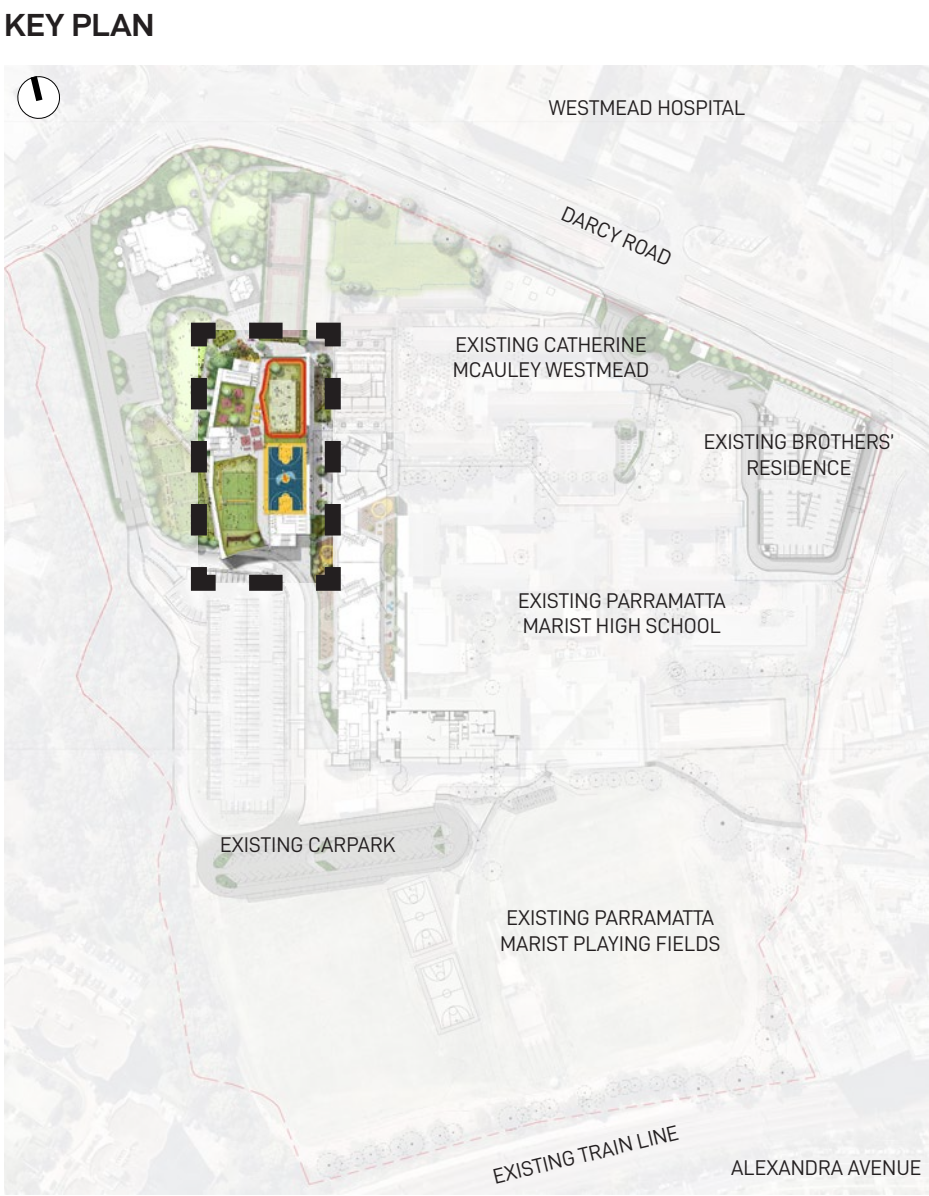

LANDSCAPE SECTION/ ELEVATION 2 - 1:100




FOR DEVELOPMENT APPLICATION



LANDSCAPE ARCHITECT	CLIENT	ARCHITECT	PROJECT MANAGER	ENGINEER	NOTE	<table><tr><th>ISSUE</th><th>DATE</th><th>DESCRIPTION</th><th>DRAWN</th><th>CHECKED</th></tr><tr><td>A</td><td>4 Mar 20</td><td>FOR DEVELOPMENT APPLICATION</td><td>MC</td><td>RL</td></tr><tr><td>B</td><td>11 Jun 20</td><td>FOR DEVELOPMENT APPLICATION</td><td>ML</td><td>RL</td></tr><tr><td>C</td><td>30 May 22</td><td>FOR DEVELOPMENT APPLICATION</td><td>MI</td><td>RL</td></tr><tr><td> </td><td> </td><td> </td><td> </td><td> </td></tr><tr><td> </td><td> </td><td> </td><td> </td><td> </td></tr><tr><td> </td><td> </td><td> </td><td> </td><td> </td></tr><tr><td> </td><td> </td><td> </td><td> </td><td> </td></tr><tr><td> </td><td> </td><td> </td><td> </td><td> </td></tr><tr><td> </td><td> </td><td> </td><td> </td><td> </td></tr><tr><td> </td><td> </td><td> </td><td> </td><td> </td></tr><tr><td> </td><td> </td><td> </td><td> </td><td> </td></tr></table>	ISSUE	DATE	DESCRIPTION	DRAWN	CHECKED	A	4 Mar 20	FOR DEVELOPMENT APPLICATION	MC	RL	B	11 Jun 20	FOR DEVELOPMENT APPLICATION	ML	RL	C	30 May 22	FOR DEVELOPMENT APPLICATION	MI	RL	DRAWING TITLE
ISSUE	DATE	DESCRIPTION	DRAWN	CHECKED	
A	4 Mar 20	FOR DEVELOPMENT APPLICATION	MC	RL	
B	11 Jun 20	FOR DEVELOPMENT APPLICATION	ML	RL	
C	30 May 22	FOR DEVELOPMENT APPLICATION	MI	RL	
<div>GROUND INK</div> <div>SUITE 201, 75 ARCHER ST, CHATSWOOD NSW 2067 PH. (02) 9411 3279 WWW.GROUNDINK.COM.AU ABN 55 163 025 456 ACN 163 025 456</div> <div>© GROUND INK PTY LTD THIS DESIGN AND DRAWING IS PROTECTED BY COPYRIGHT.</div>	<div>DIOCESE of PARRAMATTA</div> <div>12 VICTORIA RD, PARRAMATTA NSW 2150 PH. (02) 8838 3400 https://parracatholic.org/</div>	<div>ALLEANZA ARCHITECTURE</div> <div>LEVEL 1, 695-699 GEORGE STREET HAYMARKET, NSW 2000 PH. (02) 8039 8822 https://www.alleanza.com.au/</div>	<div>WINIM</div> <div>214 / 40 YEO STREET NEUTRAL BAY, NSW 2089 PH. (02) 8021 7667 https://winim.com.au/</div>	<div></div> <div>LEVEL 11, 345 GEORGE STREET SYDNEY, NSW 2000 PH. (02) 9241 4188 https://northrop.com.au/</div>	<div>VERIFY ALL DIMENSIONS ON SITE BEFORE COMMENCING WORK. REPORT ALL DISCREPANCIES TO LANDSCAPE ARCHITECT PRIOR TO CONSTRUCTION. FIGURED DIMENSIONS TO BE TAKEN IN PREFERENCE TO SCALED DRAWINGS. ALL WORK IS TO CONFORM TO RELEVANT AUSTRALIAN STANDARDS AND OTHER CODES AS APPLICABLE. LOCATION OF UNDERGROUND SERVICES TO BE PROVEN ON SITE AND PROTECTED IF NECESSARY PRIOR TO CONSTRUCTION. DIAL BEFORE YOU DIG. PLANT SPECIES AND QUANTITIES SHOWN ARE INDICATIVE ONLY AND ARE SUBJECT TO CHANGE BASED ON FUTURE PROJECT REQUIREMENTS.</div>	<div>PRIMARY SCHOOL</div> <div>LANDSCAPE PLAN - LEVEL 3</div>	<table><tr><th>DATE</th><th>JOB NUMBER</th><th>DRAWN</th><th>CHECKED</th><th>DRAWING NUMBER</th></tr><tr><td>30-May-22</td><td>20190722</td><td>MI</td><td>RL</td><td>LA-405</td></tr></table> <div>PROJECT</div> <div>WESTMEAD CATHOLIC COMMUNITY</div> <div>WESTMEAD, NSW 2145</div> <div><div>SCALE</div><div>1:250 / A1</div><div>0 2 4 6 8 10m</div></div> <div><div>NORTH</div><div>REV</div><div>C</div></div>	DATE	JOB NUMBER	DRAWN	CHECKED	DRAWING NUMBER	30-May-22	20190722	MI	RL	LA-405	
						DATE	JOB NUMBER	DRAWN	CHECKED	DRAWING NUMBER	
						30-May-22	20190722	MI	RL	LA-405	



PRIMARY SCHOOL LANDSCAPE PLAN - LEVEL 4

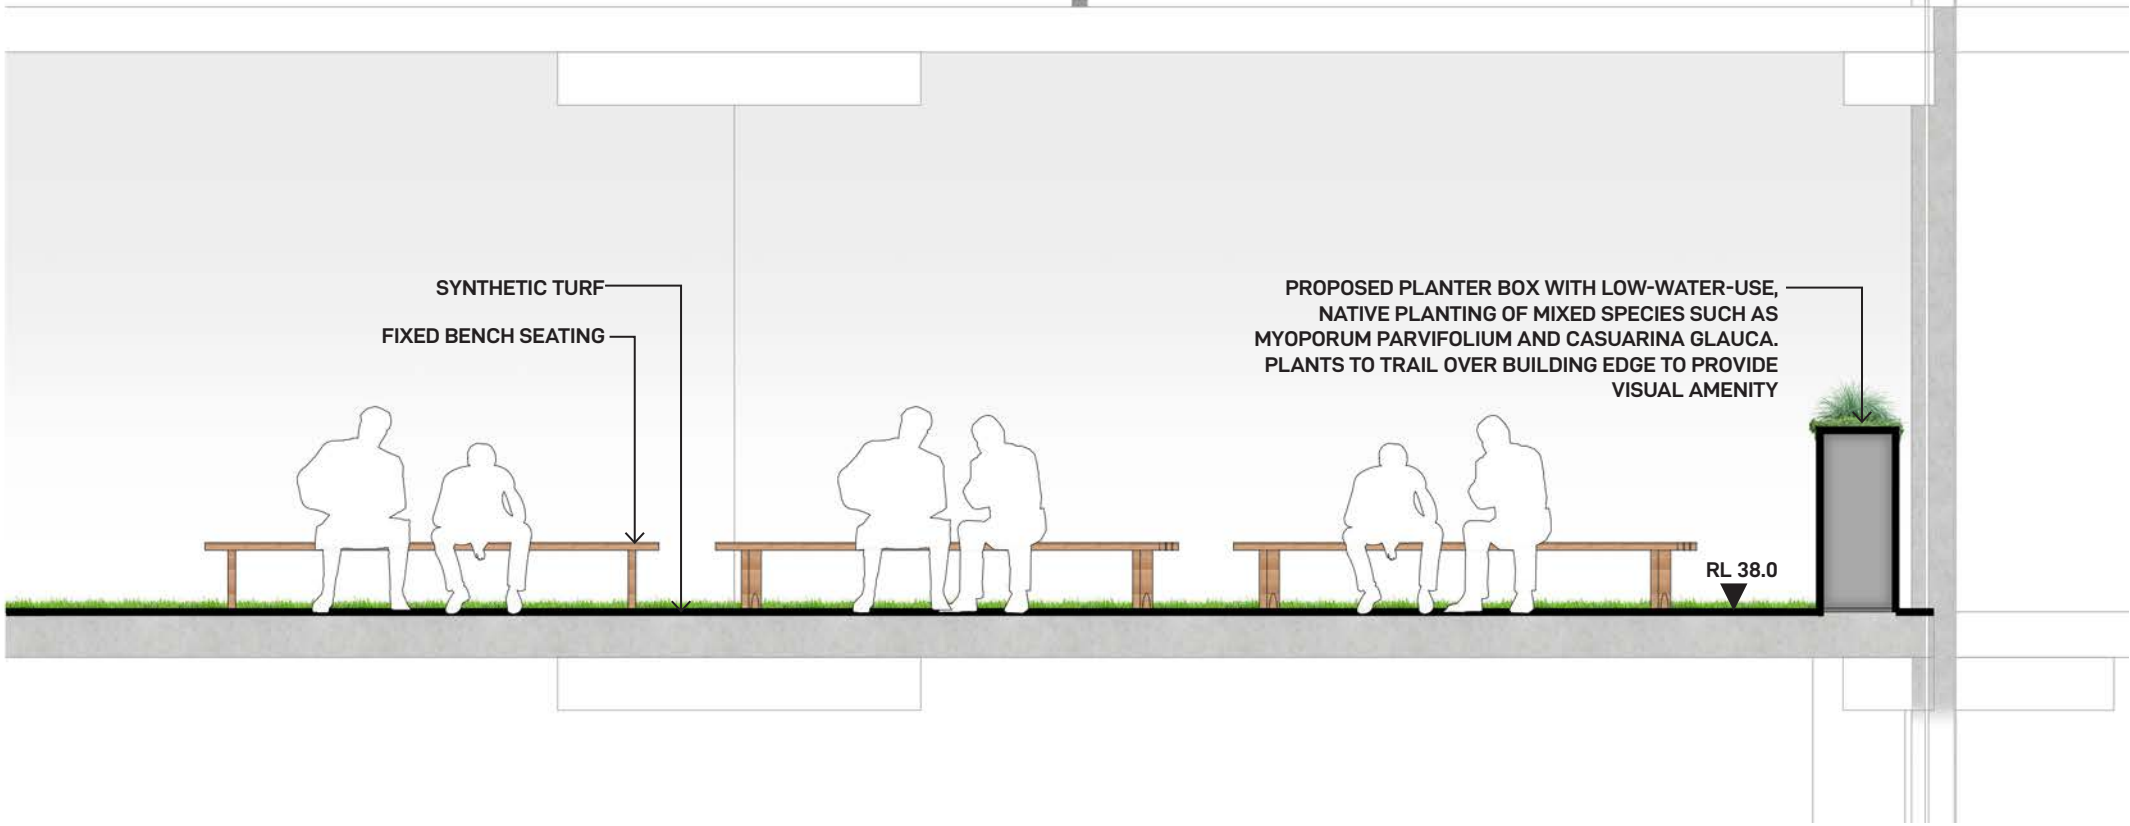

LANDSCAPE SECTION 1:50

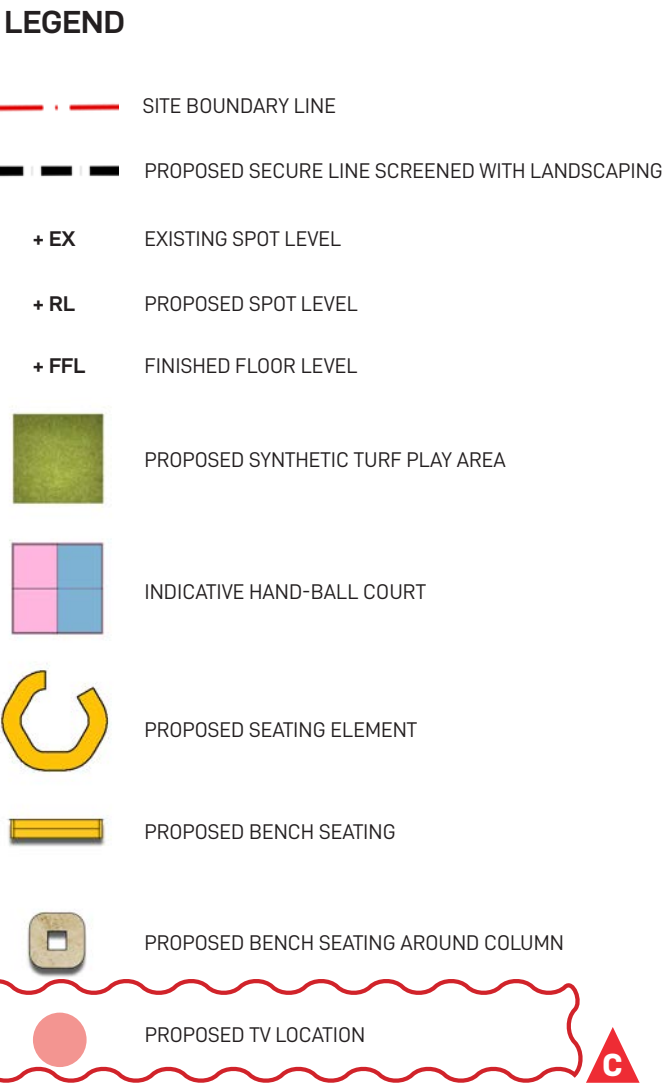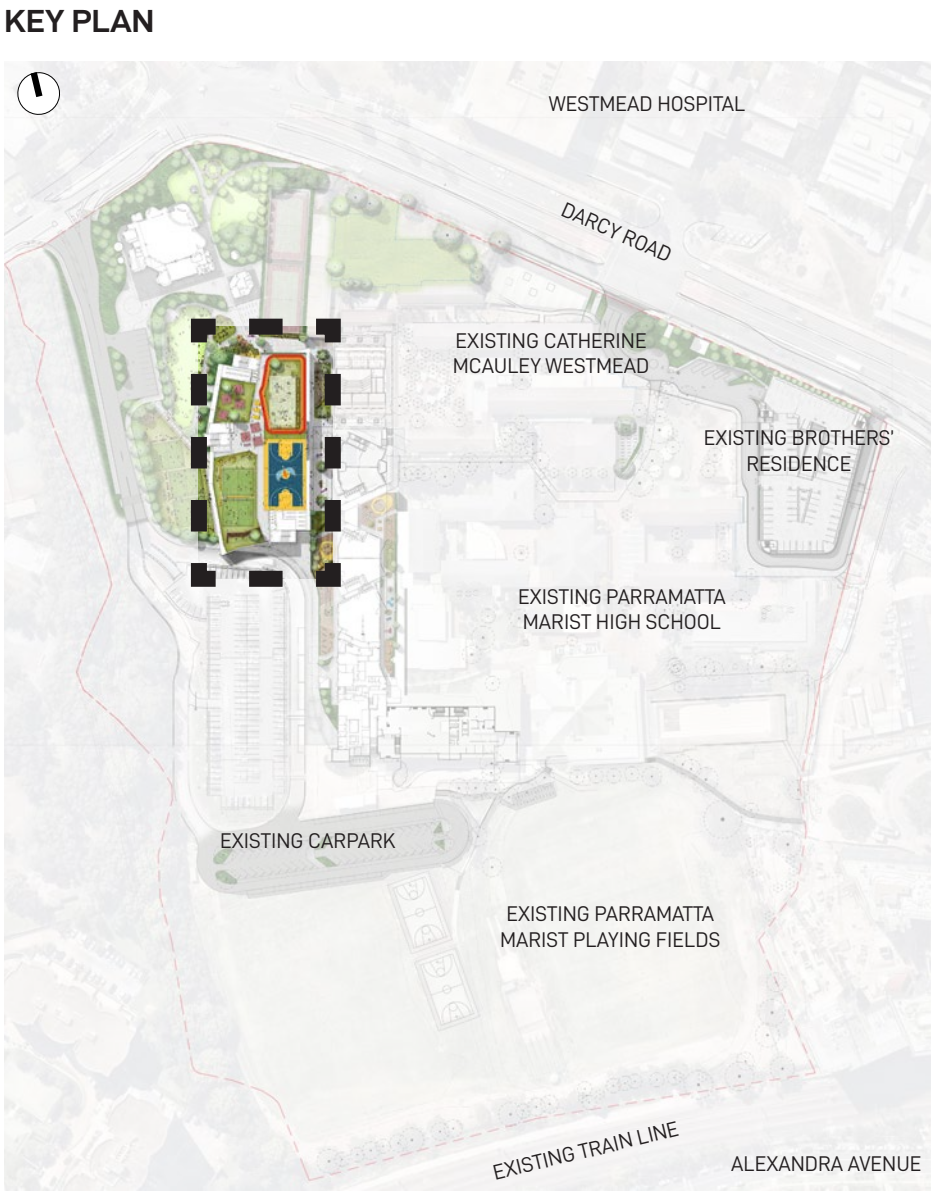

LANDSCAPE ARCHITECT

GROUND INK

SUITE 201, 75 ARCHER ST, CHATSWOOD NSW 2067 PH. (02) 9411 3279
WWW.GROUNDINK.COM.AU ABN 55 163 025 456 ACN 163 025 456
© GROUND INK PTY LTD THIS DESIGN AND DRAWING IS PROTECTED BY COPYRIGHT.

CLIENT

DIOCESE of PARRAMATTA

12 VICTORIA RD, PARRAMATTA NSW 2150
PH. (02) 8838 3400
https://parramattacatholic.org/

ARCHITECT

ALLEANZA ARCHITECTURE

LEVEL 11, 695-699 GEORGE STREET
HAYMARKET, NSW 2000
PH. (02) 8039 8822
https://www.alleanza.com.au/

PROJECT MANAGER

WINIM

214 / 40 YEO STREET
NEUTRAL BAY, NSW 2089
PH. (02) 8021 7667
https://winim.com.au/

ENGINEER

NORTHROP

LEVEL 11, 345 GEORGE STREET
SYDNEY, NSW 2000
PH. (02) 9241 4188
https://northrop.com.au/

NOTE

VERIFY ALL DIMENSIONS ON SITE BEFORE COMMENCING WORK. REPORT ALL DISCREPANCIES TO LANDSCAPE ARCHITECT PRIOR TO CONSTRUCTION. FIGURED DIMENSIONS TO BE TAKEN IN PREFERENCE TO SCALED DRAWINGS. ALL WORK IS TO CONFORM TO RELEVANT AUSTRALIAN STANDARDS AND OTHER CODES AS APPLICABLE. LOCATION OF UNDERGROUND SERVICES TO BE PROVEN ON SITE AND PROTECTED IF NECESSARY PRIOR TO CONSTRUCTION. DIAL BEFORE YOU DIG. PLANT SPECIES AND QUANTITIES SHOWN ARE INDICATIVE ONLY AND ARE SUBJECT TO CHANGE BASED ON FUTURE PROJECT REQUIREMENTS.

ISSUE	DATE	DESCRIPTION	DRAWN	CHECKED
A	4 Mar 20	FOR DEVELOPMENT APPLICATION	MC	RL
B	11 Jun 20	FOR DEVELOPMENT APPLICATION	ML	RL
C	30 May 22	FOR DEVELOPMENT APPLICATION	MI	RL

DRAWING TITLE

PRIMARY SCHOOL LANDSCAPE PLAN - LEVEL 4

DATE: 30-May-22 JOB NUMBER: 20190722 DRAWN: MI CHECKED: RL DRAWING NUMBER: LA-406

PROJECT: WESTMEAD CATHOLIC COMMUNITY WESTMEAD, NSW 2145

SCALE: 1:250 / A1

0 2 4 6 8 10m


NORTH

REV C

FOR DEVELOPMENT APPLICATION




PRIMARY SCHOOL LANDSCAPE PLAN - LEVEL 5

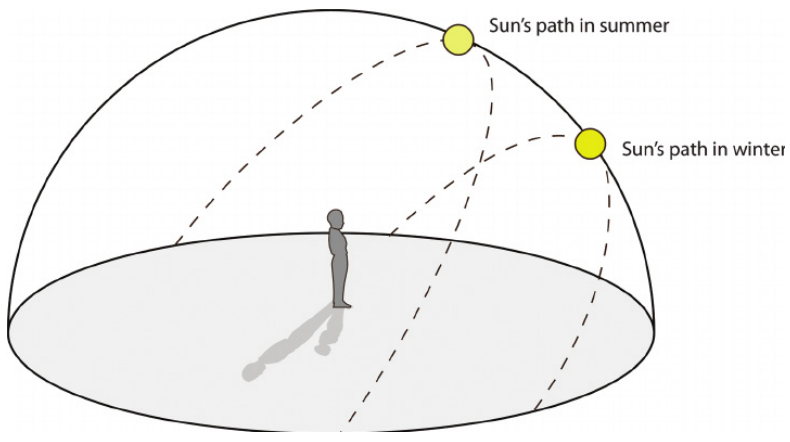

SUN PATH DIAGRAM LINE MARK




COVERED WALKWAY

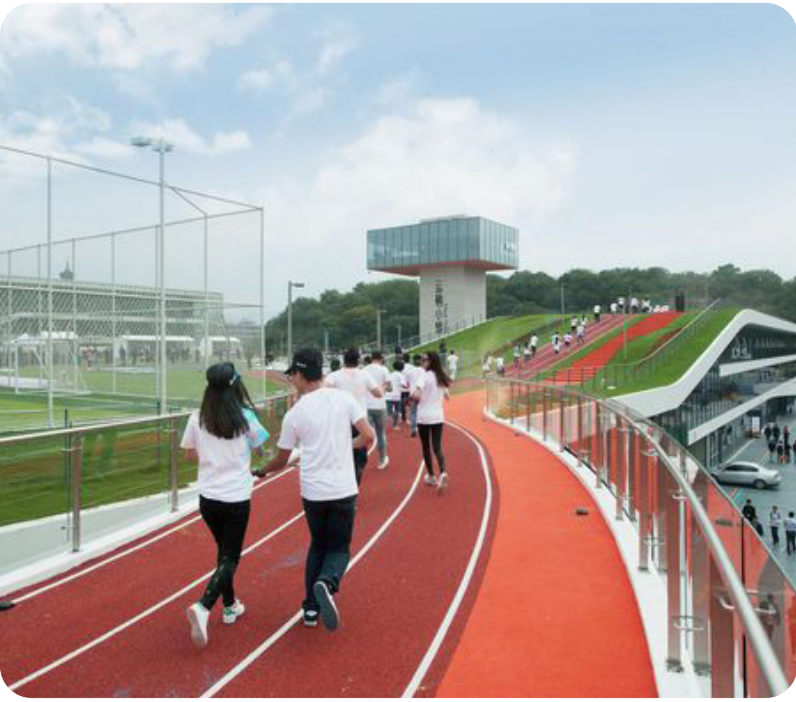

EXERCISE TRACK ON ROOF




MULTI-SPORTS COURT

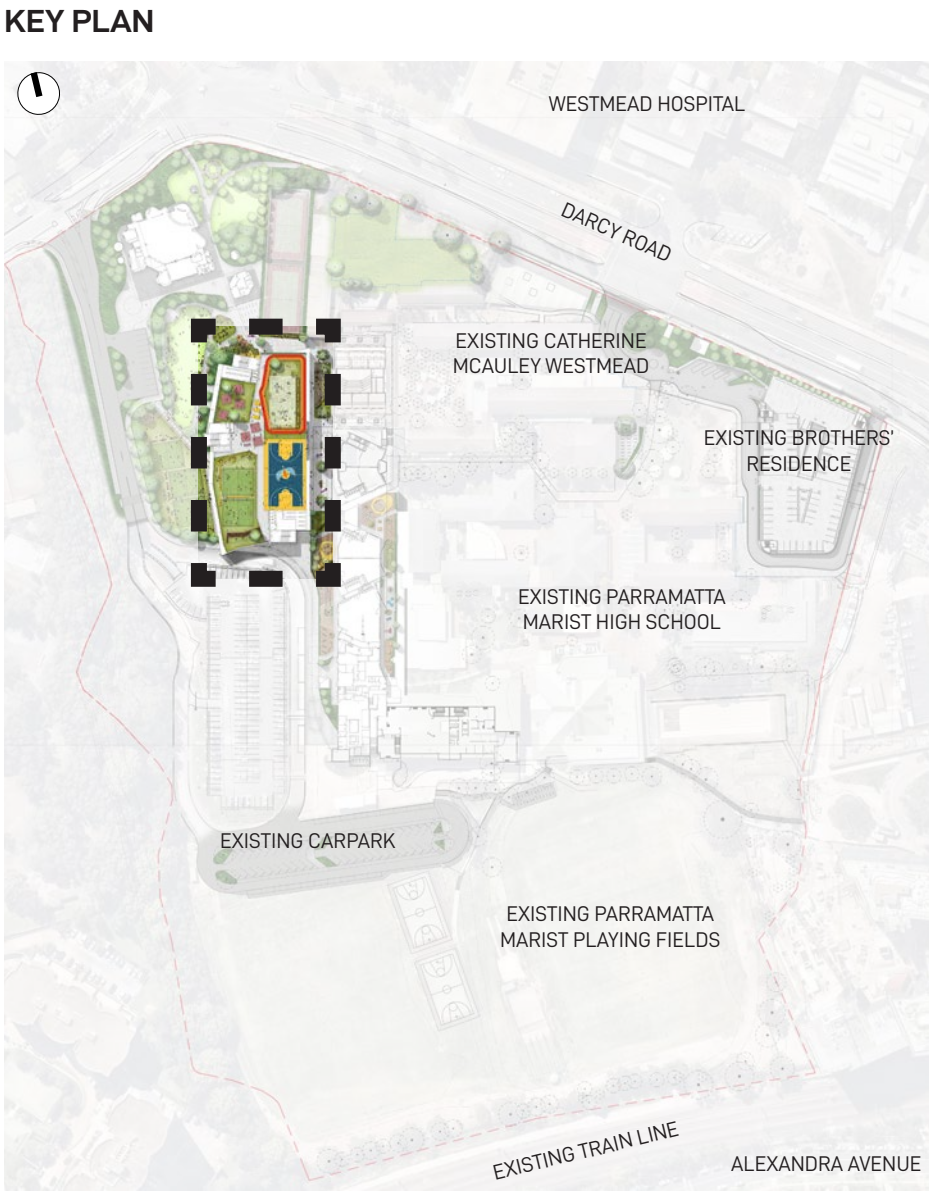

LEGEND


- + RL PROPOSED SPOT LEVEL
- + FFL FINISHED FLOOR LEVEL
- PROPOSED TREE REFER TO INDICATIVE PLANT PALETTE ON DRAWING LA-601
- PROPOSED SYNTHETIC TURF PLAY AREA
- INDICATIVE HAND-BALL COURT
- PROPOSED BENCH SEATING

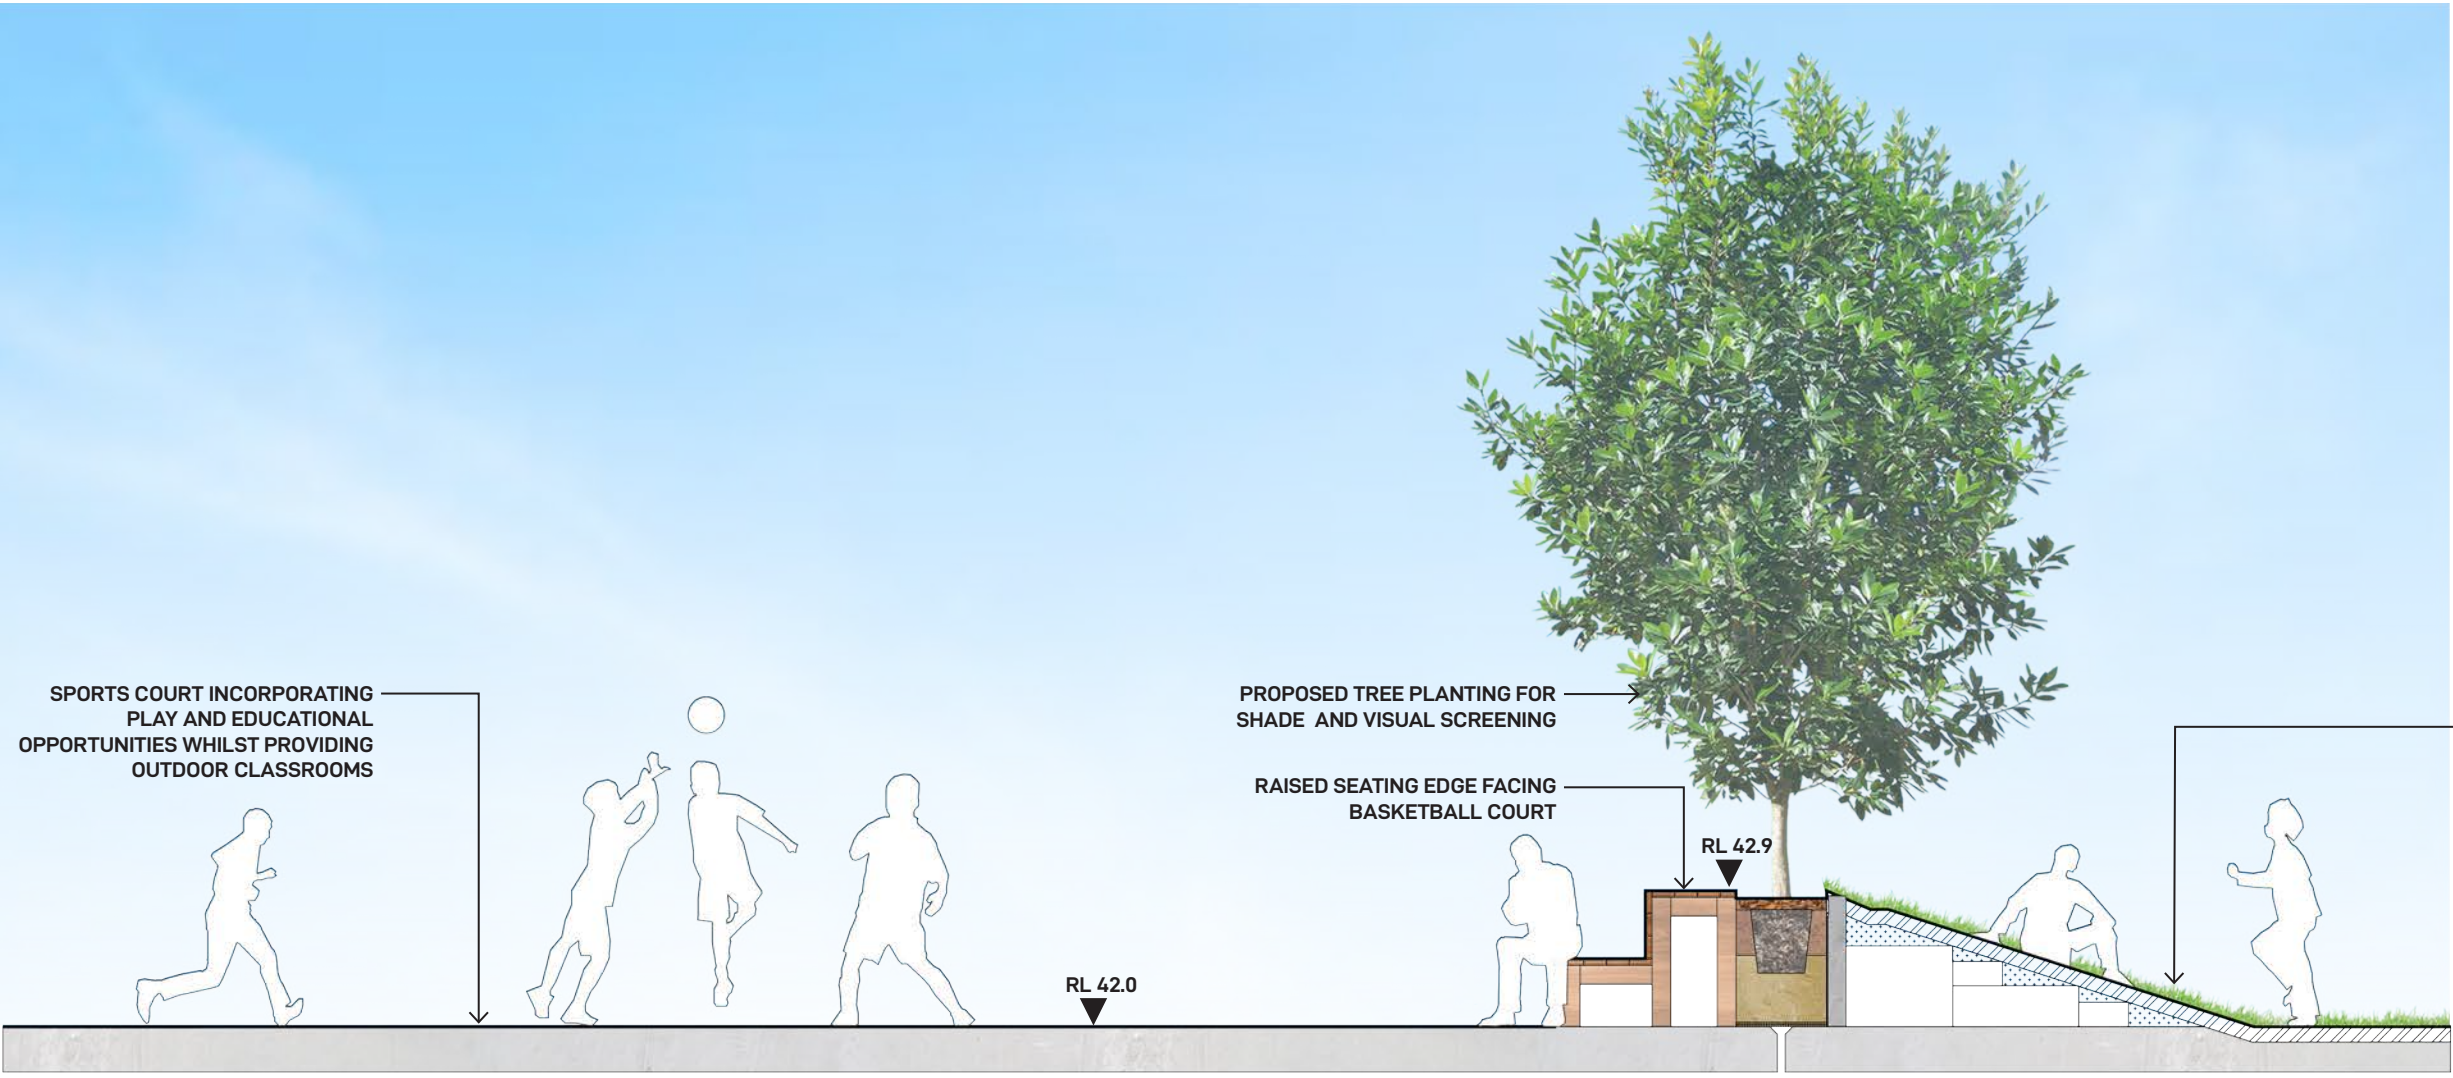

LANDSCAPE SECTION 1:50

FOR DEVELOPMENT APPLICATION

LANDSCAPE ARCHITECT	CLIENT	ARCHITECT	PROJECT MANAGER	ENGINEER	NOTE	ISSUE	DATE	DESCRIPTION	DRAWN	CHECKED	DRAWING TITLE	DATE	JOB NUMBER	DRAWN	CHECKED	DRAWING NUMBER
GROUND INK	DIOCESE of PARRAMATTA	ALLEANZA ARCHITECTURE	WINIM	NORTHROP	VERIFY ALL DIMENSIONS ON SITE BEFORE COMMENCING WORK. REPORT ALL DISCREPANCIES TO LANDSCAPE ARCHITECT PRIOR TO CONSTRUCTION. FIGURED DIMENSIONS TO BE TAKEN IN PREFERENCE TO SCALED DRAWINGS. ALL WORK IS TO CONFORM TO RELEVANT AUSTRALIAN STANDARDS AND OTHER CODES AS APPLICABLE. LOCATION OF UNDERGROUND SERVICES TO BE PROVEN ON SITE AND PROTECTED IF NECESSARY PRIOR TO CONSTRUCTION. DIAL BEFORE YOU DIG. PLANT SPECIES AND QUANTITIES SHOWN ARE INDICATIVE ONLY AND ARE SUBJECT TO CHANGE BASED ON FUTURE PROJECT REQUIREMENTS.	A	4 Mar 20	FOR DEVELOPMENT APPLICATION	MC	RL	PRIMARY SCHOOL LANDSCAPE PLAN - LEVEL 5	30-May-22	20190722	MI	RL	LA-407
SUITE 201, 75 ARCHER ST, CHATSWOOD NSW 2067 PH. (02) 9411 3279 WWW.GROUNDINK.COM.AU ABN 55 163 025 456 ACN 163 025 456 © GROUND INK PTY LTD THIS DESIGN AND DRAWING IS PROTECTED BY COPYRIGHT.	12 VICTORIA RD, PARRAMATTA NSW 2150 PH. (02) 8838 3400 https://parramattacatholic.org/	LEVEL 1, 695-699 GEORGE STREET HAYMARKET, NSW 2000 PH. (02) 8039 8822 https://www.alleanza.com.au/	214 / 40 YEO STREET NEUTRAL BAY, NSW 2089 PH. (02) 8021 7667 https://winim.com.au/	LEVEL 11, 345 GEORGE STREET SYDNEY, NSW 2000 PH. (02) 9241 4188 https://northrop.com.au/		B	11 Jun 20	FOR DEVELOPMENT APPLICATION	ML	RL		PROJECT				NORTH
						C	30 May 22	FOR DEVELOPMENT APPLICATION	MI	RL		WESTMEAD CATHOLIC COMMUNITY				REV
												WESTMEAD, NSW 2145				C
												SCALE				
												1:250 / A1				
												0 2 4 6 8 10m				

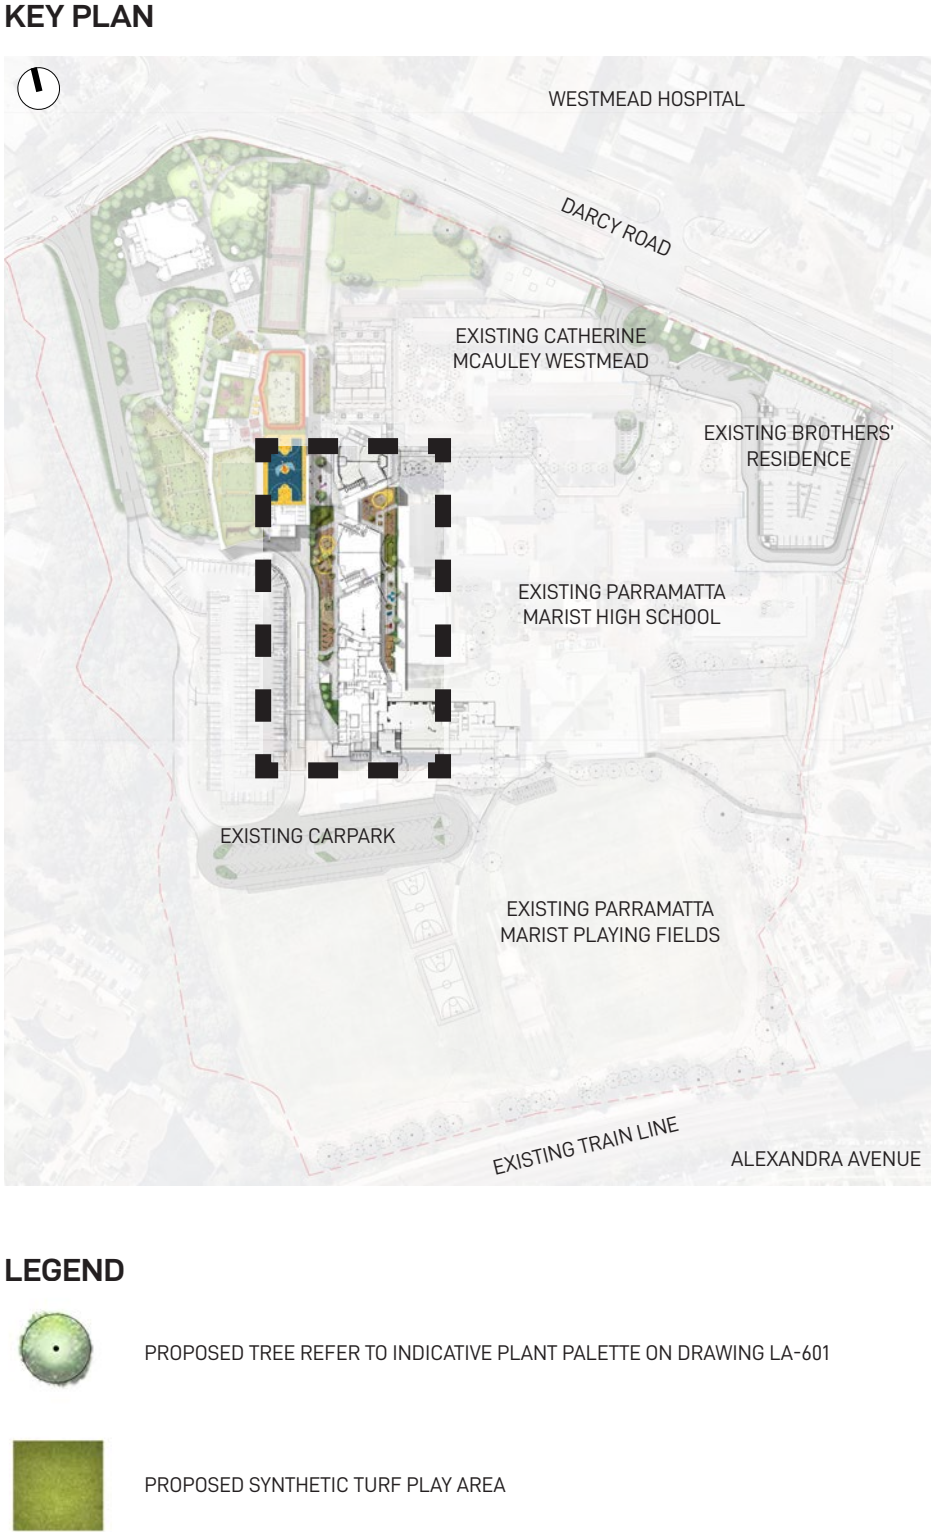

CELC LANDSCAPE SECTION 1:50

FOR DEVELOPMENT APPLICATION

LANDSCAPE ARCHITECT	CLIENT	ARCHITECT	PROJECT MANAGER	ENGINEER	NOTE	ISSUE	DATE	DESCRIPTION	DRAWN	CHECKED	DRAWING TITLE	DATE	JOB NUMBER	DRAWN	CHECKED	DRAWING NUMBER
GROUND INK	DIOCESE of PARRAMATTA	ALLEANZA ARCHITECTURE	WINIM	NORTHROP	VERIFY ALL DIMENSIONS ON SITE BEFORE COMMENCING WORK. REPORT ALL DISCREPANCIES TO LANDSCAPE ARCHITECT PRIOR TO CONSTRUCTION. FIGURED DIMENSIONS TO BE TAKEN IN PREFERENCE TO SCALED DRAWINGS. ALL WORK IS TO CONFORM TO RELEVANT AUSTRALIAN STANDARDS AND OTHER CODES AS APPLICABLE. LOCATION OF UNDERGROUND SERVICES TO BE PROVEN ON SITE AND PROTECTED IF NECESSARY PRIOR TO CONSTRUCTION. DIAL BEFORE YOU DIG. PLANT SPECIES AND QUANTITIES SHOWN ARE INDICATIVE ONLY AND ARE SUBJECT TO CHANGE BASED ON FUTURE PROJECT REQUIREMENTS.	A	4 Mar 20	FOR DEVELOPMENT APPLICATION	MC	RL	CELC LANDSCAPE PLAN AND SECTION	30-May-22	20190722	MI	RL	LA-501
SUITE 201, 75 ARCHER ST, CHATSWOOD NSW 2067 PH. (02) 9411 3279 WWW.GROUNDINK.COM.AU ABN 55 163 025 456 ACN 163 025 456 © GROUND INK PTY LTD THIS DESIGN AND DRAWING IS PROTECTED BY COPYRIGHT.	12 VICTORIA RD, PARRAMATTA NSW 2150 PH. (02) 8838 3400 https://parracatholic.org/	LEVEL 1, 695-699 GEORGE STREET HAYMARKET, NSW 2000 PH. (02) 8039 8822 https://www.alleanza.com.au/	214 / 40 YEO STREET NEUTRAL BAY, NSW 2089 PH. (02) 8021 7667 https://winim.com.au/	LEVEL 11, 345 GEORGE STREET SYDNEY, NSW 2000 PH. (02) 9241 4188 https://northrop.com.au/		B	11 Jun 20	AMENDMENT FOR DEVELOPMENT APPLICATION	ML	RL		PROJECT				NORTH
						C	30 May 22	AMENDMENT FOR DEVELOPMENT APPLICATION	MI	RL		WESTMEAD CATHOLIC COMMUNITY				REV
												WESTMEAD, NSW 2145				C
												SCALE				
												1:200 / A1				
												0 1 2 3 4 5 6 7 8m				

TREES



SHRUBS



GRASSES & GROUNDCOVERS



INDICATIVE PLANT SCHEDULE

BOTANICAL NAME	COMMON NAME	MATURE HEIGHT	NATIVE	INSTALLATION SIZE	INDICATIVE QUANTITIES
TREES					
ACMENA SMITHII	COMMON LILLY PILLY	15M	✓	100L	19
EUCALYPTUS AMPLIFOLIA	CABBAGE GUM	30M	✓	100L	3
EUCALYPTUS CREBRA	NARROW-LEAVED IRONBARK	35M	✓	100L	3
EUCALYPTUS EUGENIODES	THIN-LEAVED STRINGYBARK	25M	✓	100L	3
EUCALYPTUS MOLUCCANA	GREY BOX	25M	✓	100L	3
FRAXINUS 'RAYWOODII'	CLARET ASH	15M		200L	7
LIRIODENDRON TULIPFERA	TULIP TREE	20M		200L	3
MELALEUCA DECORA	WHITE FEATHER HONEYMYRTLE	6M	✓	75L	14
MELALEUCA STYPHELIODES	PRICKLY-LEAVED PAPERBARK	10M	✓	75L	18
QUERCUS PALUSTRIS	PIN OAK	15M		200L	14
SYZYGIVM LUEHMANNII	RIBBERRY LILLY PILLY	15M	✓	100L	7
TRISTANIOPSIS LAURINA	WATER GUM	15M	✓	100L	21
WATERHOUSEA FLORIBUNDA	WEEPING LILLY PILLY	12M	✓	200L	13
SHRUBS					
ADENANTHOS 'SILVER LINING'	WOOLLY BUSH	0.6M	✓	200mm	-
ACACIA 'MINI COG'	BOWER WATTLE	0.6M	✓	200mm	-
BANKSIA 'BIRTHDAY CANDLES'	HAIRPIN BANKSIA	0.5M	✓	200mm	-
CALLISTEMON 'BETTER JOHN'	BOTTLE BRUSH	1.2M	✓	300mm	-
CRASSULA 'BLUE BIRD'	JADE PLANT	0.6M		200mm	-
CRASSULA 'MAX COOK'	JADE PLANT	0.6M		200mm	-
DORYANTHES EXCELSA	GYMEA LILY	3M	✓	300mm	-
EREMOPHILA 'BLUE HORIZON'	TAR BUSH	0.4M	✓	200mm	-
GREVILLEA LONGIFOLIA	FERN-LEAF SPIDER FLOWER	1.5M	✓	300mm	-
OZOTHAMNUS DIOSMIFOLIUS	RICE FLOWER	0.8M	✓	200mm	-
RHAPHIOLEPIS 'ORIENTAL PEARL'	INDIAN HAWTHORN	1M		300mm	-
SYZYGIVM AUSSIE BOOMER	LILLY PILLY	2.5M	✓	300mm	-
WESTRINGIA FRUTICOSA	COASTAL ROSEMARY	2M	✓	200mm	-
XANTHORRHOEA GLAUCA	GRASS TREE	1M	✓	300mm	-
GRASSES AND GROUNDCOVERS					
ANIGOZANTHOS 'AMBER VELVET'	KANGAROO PAW	0.5M	✓	200mm	-
ARTHROPODIUM 'TE PUNA'	NEW ZEALAND ROCK LILY	0.5M		200mm	-
CALLISTEMON 'RED ROVER'	BOTTLE BRUSH	0.4M	✓	200mm	-
CARPOBROTUS GLAUDESCENS	PIGFACE	TRAILING	✓	200mm	-
CASUARINA 'COUSIN IT'	COUSIN IT	0.3M	✓	200mm	-
CLEMATIS ARISTATA	OLD MAN'S BEARD	TRAILING	✓	200mm	-
DIANELLA CAERULEA	BLUE FLAX LILY	1M	✓	200mm	-
DICHONDRA REPENS	KIDNEY WEED	TRAILING	✓	200mm	-
DIETES 'GRAND STAR'	WILD IRIS	0.6M		200mm	-
HARDENBERGIA VIOLACEA	NATIVE SARSAPARILLA	0.8M	✓	200mm	-
LIRIOPE 'JUST RIGHT'	LILY TURF	0.5M		200mm	-
LOMANDRA HYSTRIX	MAT RUSH	1M	✓	200mm	-
LOMANDRA LONGIFOLIA	BASKET RUSH	1M	✓	200mm	-
LOMANDRA 'TANIKA'	TANIKA	0.6M	✓	200mm	-
MENTHA SUAEVOLENS	APPLE MINT	0.3M		200mm	-
MYOPORUM PARVIFOLIUM	CREEPING BOOBIALLA	TRAILING	✓	200mm	-
PENNISETUM 'NAFRAY'	DWARF FOUNTAIN GRASS	0.6M	✓	200mm	-
ROSMARINUS PROSTRATUS	PROSTRATE ROSEMARY	0.6M		200mm	-
SENECIO SERPENS	BLUE CHALKSTICKS	TRAILING		200mm	-
STACHYS BYZANTINA	LAMBS EARS	0.3M		200mm	-
TRACHELOSPERMUM TRICOLOUR	STAR JASMINE	TRAILING		200mm	-
VIOLA HEDERACEA	NATIVE VIOLET	0.1M	✓	200mm	-

FOR DEVELOPMENT APPLICATION

LANDSCAPE ARCHITECT

GROUND INK

SUITE 201, 75 ARCHER ST, CHATSWOOD NSW 2067 PH. (02) 9411 3279
WWW.GROUNDINK.COM.AU ABN 55 163 025 456 ACN 163 025 456
© GROUND INK PTY LTD THIS DESIGN AND DRAWING IS PROTECTED BY COPYRIGHT.

CLIENT

DIOCESE of PARRAMATTA

12 VICTORIA RD, PARRAMATTA NSW 2150
PH. (02) 8838 3400
https://parracatholic.org/

ARCHITECT

ALLEANZA ARCHITECTURE

LEVEL 1, 695-699 GEORGE STREET
HAYMARKET, NSW 2000
PH. (02) 8039 8822
https://www.alleanza.com.au/

PROJECT MANAGER

WINIM

214 / 40 YEO STREET
NEUTRAL BAY, NSW 2089
PH. (02) 8021 7667
https://winim.com.au/

ENGINEER

NORTHROP

LEVEL 11, 345 GEORGE STREET
SYDNEY, NSW 2000
PH. (02) 9414 4188
https://northrop.com.au/

NOTE

VERIFY ALL DIMENSIONS ON SITE BEFORE COMMENCING WORK. REPORT ALL DISCREPANCIES TO LANDSCAPE ARCHITECT PRIOR TO CONSTRUCTION. FIGURED DIMENSIONS TO BE TAKEN IN PREFERENCE TO SCALED DRAWINGS. ALL WORK IS TO CONFORM TO RELEVANT AUSTRALIAN STANDARDS AND OTHER CODES AS APPLICABLE. LOCATION OF UNDERGROUND SERVICES TO BE PROVEN ON SITE AND PROTECTED IF NECESSARY PRIOR TO CONSTRUCTION. DIAL BEFORE YOU DIG. PLANT SPECIES AND QUANTITIES SHOWN ARE INDICATIVE ONLY AND ARE SUBJECT TO CHANGE BASED ON FUTURE PROJECT REQUIREMENTS.

ISSUE	DATE	DESCRIPTION	DRAWN	CHECKED
A	4 Mar 20	FOR DEVELOPMENT APPLICATION	MC	RL
B	11 Jun 20	AMENDMENT FOR DEVELOPMENT APPLICATION	ML	RL
C	30 May 22	AMENDMENT FOR DEVELOPMENT APPLICATION	MI	RL

DRAWING TITLE

INDICATIVE PLANTING PALETTE

DATE	JOB NUMBER	DRAWN	CHECKED	DRAWING NUMBER
30-May-22	20190722	MI	RL	LA-601

PROJECT

WESTMEAD CATHOLIC COMMUNITY
WESTMEAD, NSW 2145

SCALE

N/A

REV

C



SYNTHETIC TURF



COLOURED CONCRETE


COLOURED CONCRETE



CUSTOM ARC BENCHES




PLAY STRUCTURE

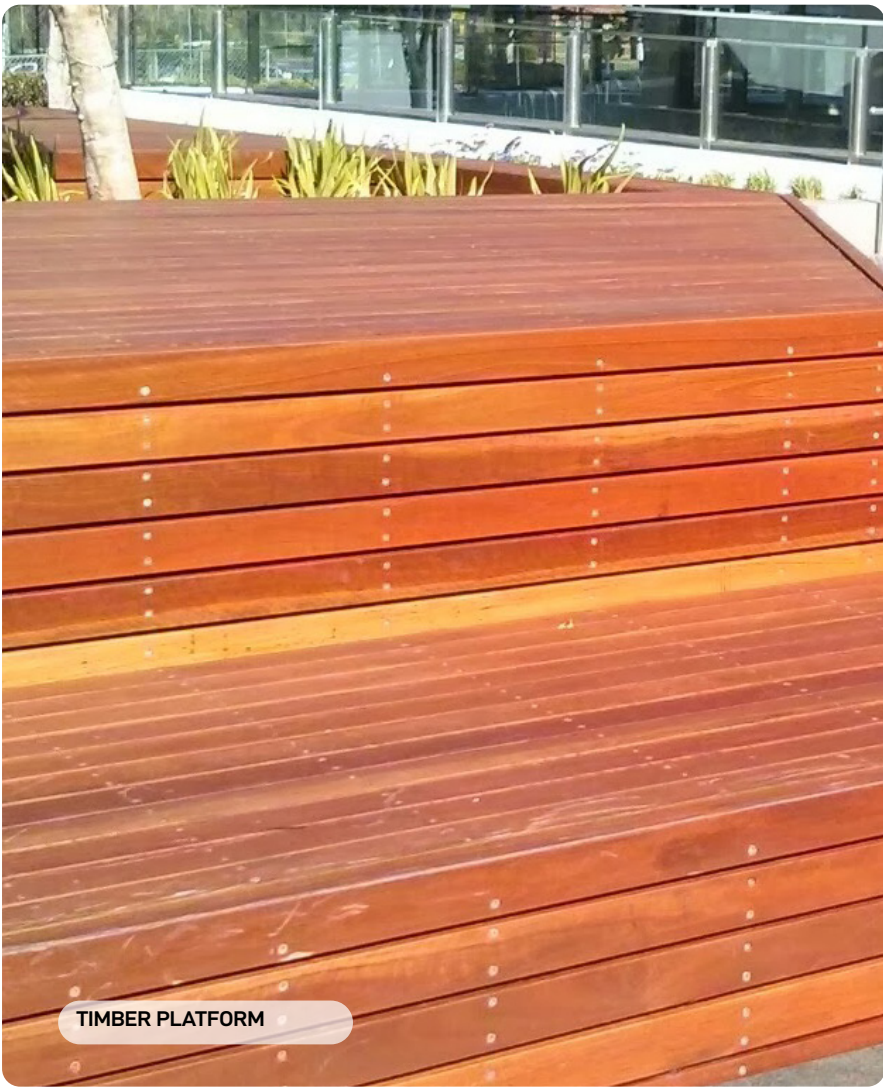

TIMBER PLATFORM



BALANCE PLAY EQUIPMENT

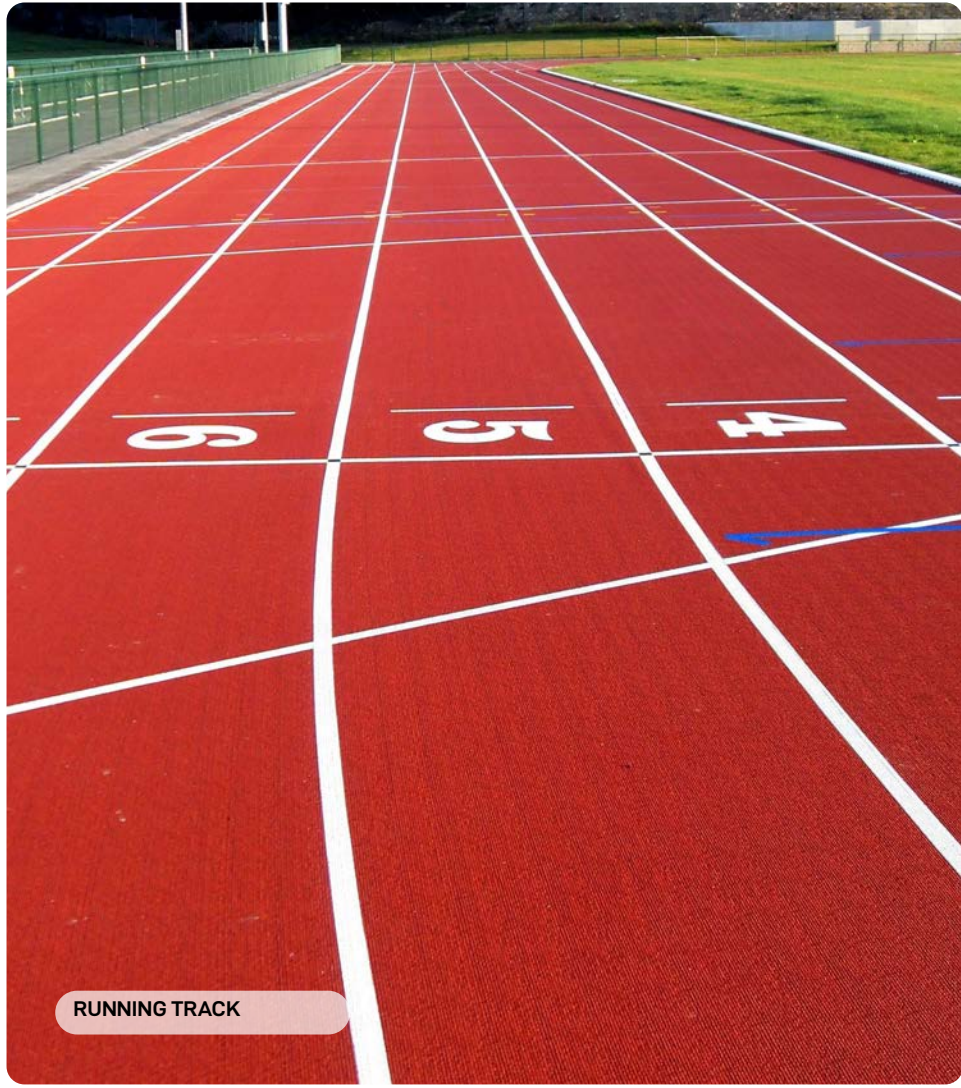

RUNNING TRACK



SINGLE MODULAR BENCH



LUNCH TABLE AND BENCH



CREATIVE POD



SANDSTONE BLOCKS



VOICE PIPES PLAY EQUIPMENT



COLOURED CONCRETE



CUSTOM COLUMN SEATING



SAND PIT



MULTI-SPORTS COURT






CLIMBING STRUCTURE



GRC PLANTER BOXES



FOR DEVELOPMENT APPLICATION

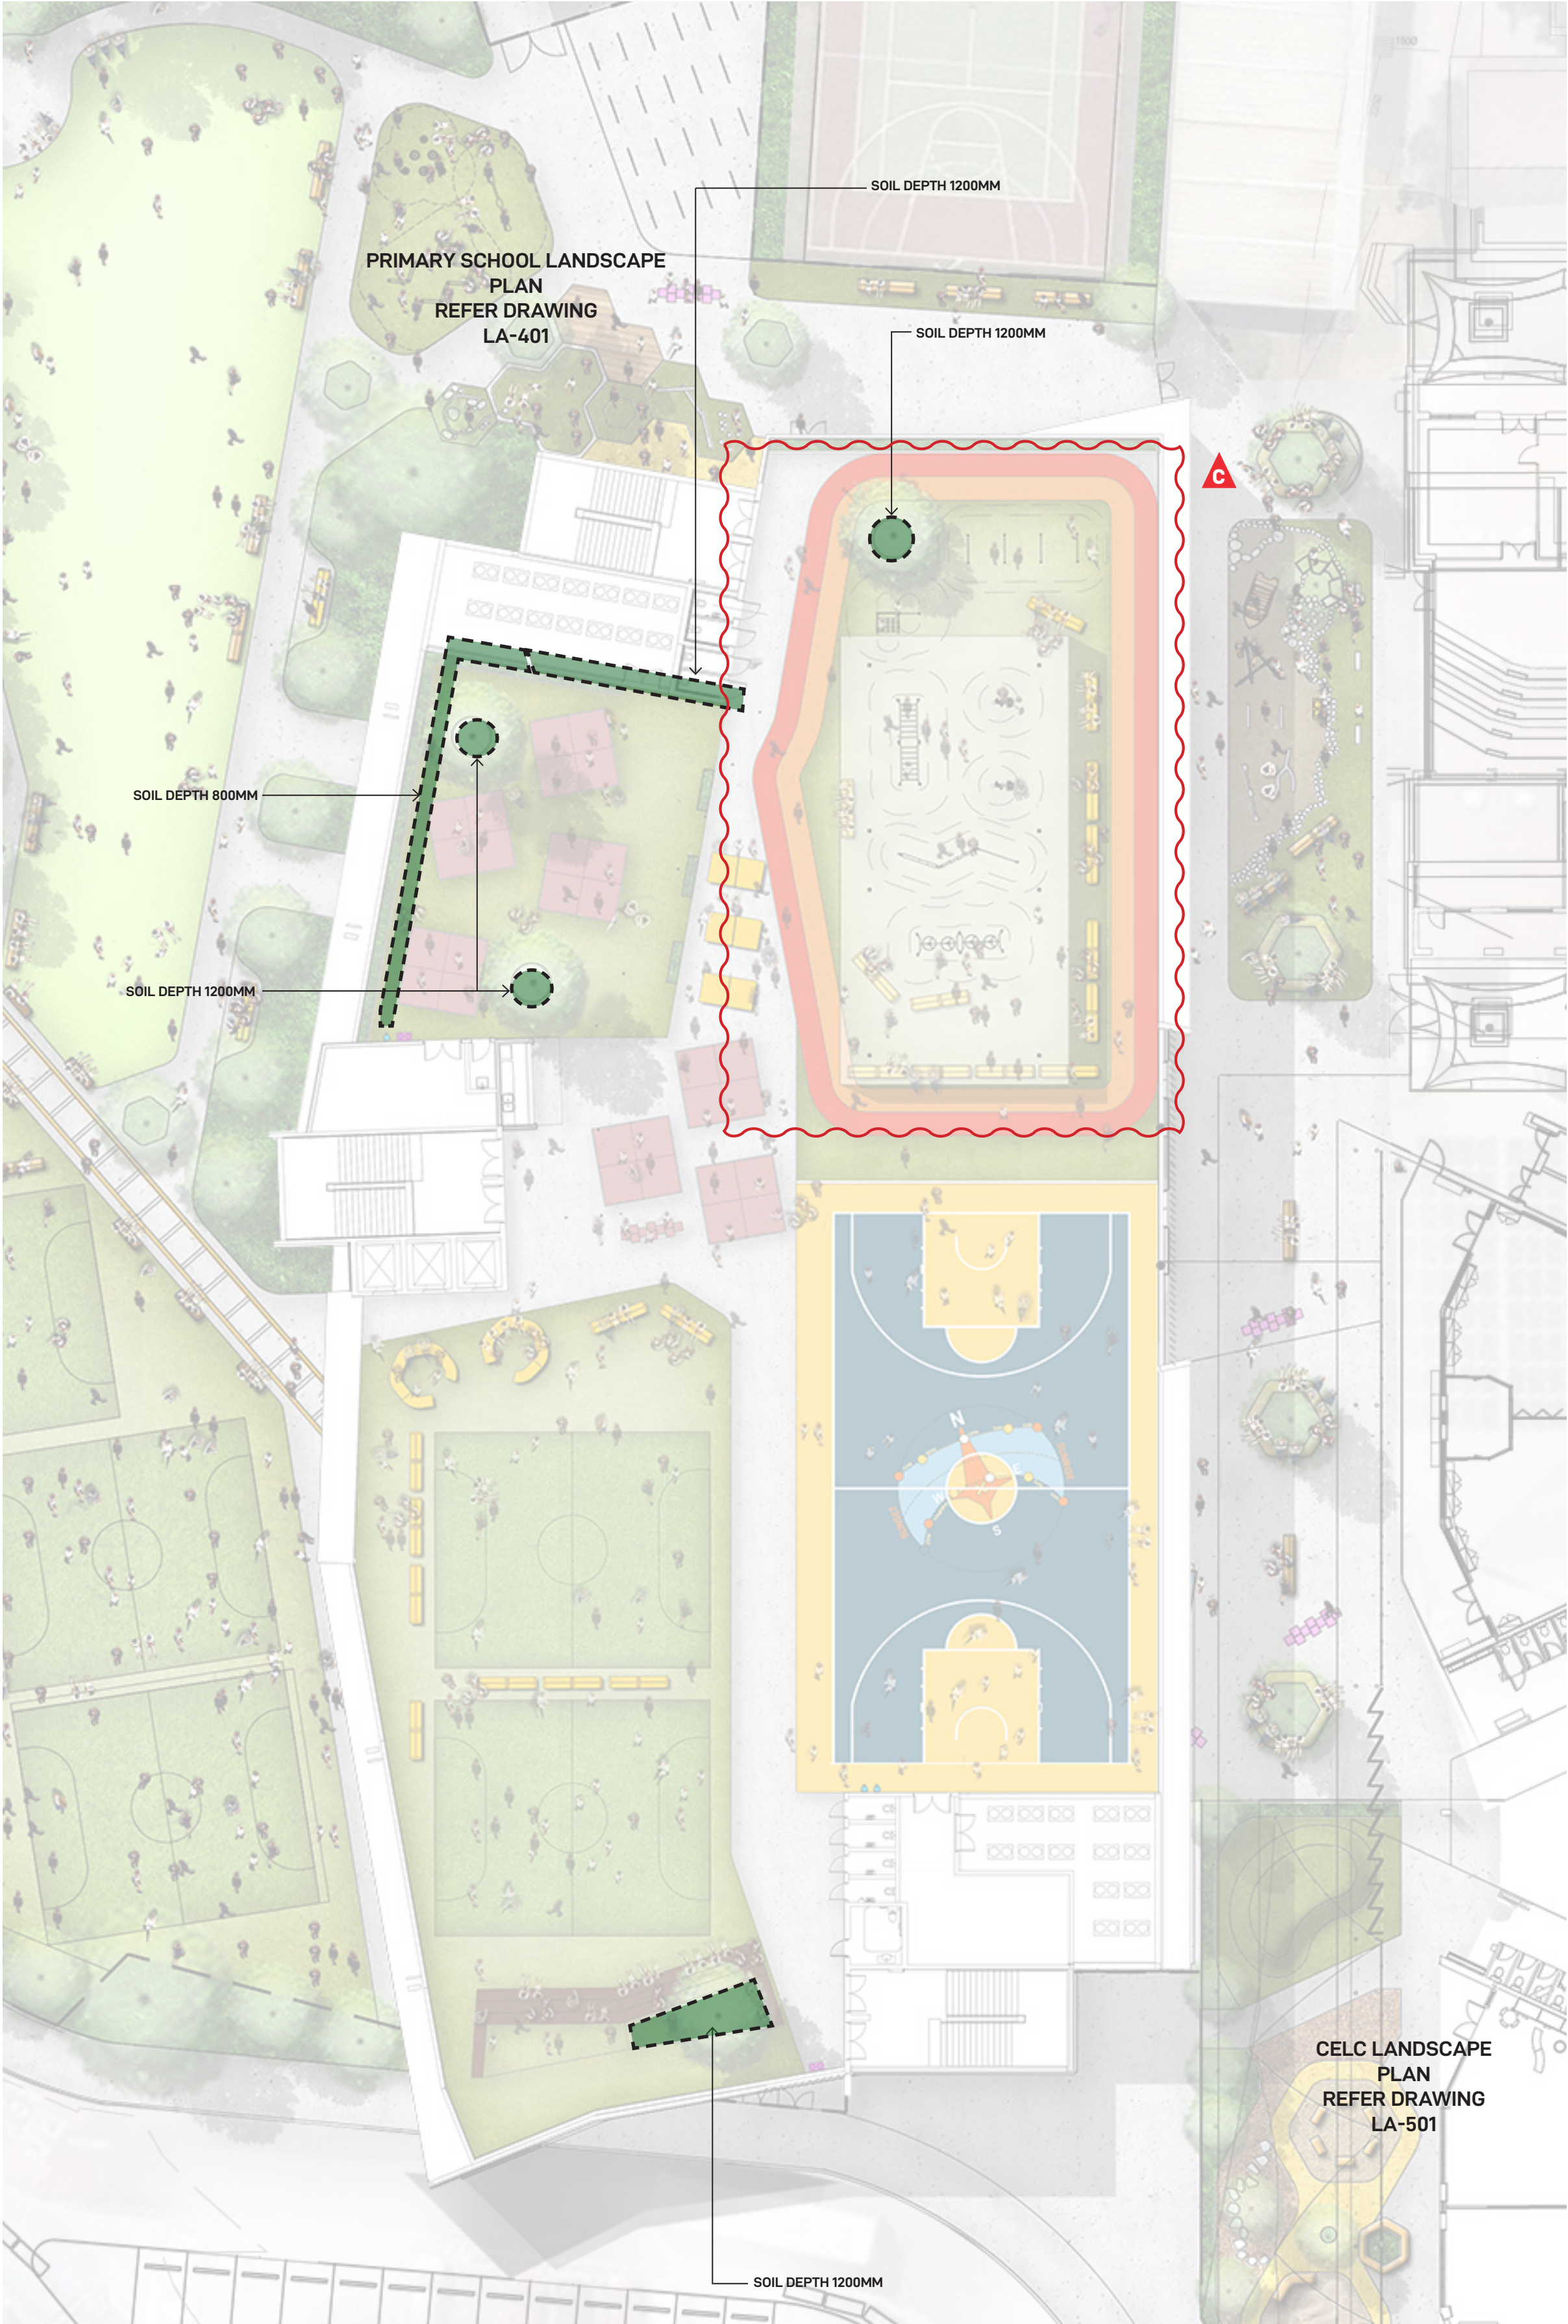
LANDSCAPE ARCHITECT	CLIENT	ARCHITECT	PROJECT MANAGER	ENGINEER	NOTE	<table><tr><th>ISSUE</th><th>DATE</th><th>DESCRIPTION</th><th>DRAWN</th><th>CHECKED</th></tr><tr><td>A</td><td>4 Mar 20</td><td>FOR DEVELOPMENT APPLICATION</td><td>MC</td><td>RL</td></tr><tr><td>B</td><td>11 Jun 20</td><td>FOR DEVELOPMENT APPLICATION</td><td>ML</td><td>RL</td></tr><tr><td>C</td><td>30 May 22</td><td>FOR DEVELOPMENT APPLICATION</td><td>MI</td><td>RL</td></tr><tr><td></td><td></td><td></td><td></td><td></td></tr><tr><td></td><td></td><td></td><td></td><td></td></tr><tr><td></td><td></td><td></td><td></td><td></td></tr><tr><td></td><td></td><td></td><td></td><td></td></tr><tr><td></td><td></td><td></td><td></td><td></td></tr></table>	ISSUE	DATE	DESCRIPTION	DRAWN	CHECKED	A	4 Mar 20	FOR DEVELOPMENT APPLICATION	MC	RL	B	11 Jun 20	FOR DEVELOPMENT APPLICATION	ML	RL	C	30 May 22	FOR DEVELOPMENT APPLICATION	MI	RL																										DRAWING TITLE	<table><tr><th>DATE</th><th>JOB NUMBER</th><th>DRAWN</th><th>CHECKED</th><th>DRAWING NUMBER</th></tr><tr><td>30-May-22</td><td>20190722</td><td>MI</td><td>RL</td><td>LA-701</td></tr><tr><td colspan="5">PROJECT</td></tr><tr><td colspan="5">WESTMEAD CATHOLIC COMMUNITY</td></tr><tr><td colspan="5">WESTMEAD, NSW 2145</td></tr><tr><td colspan="5">SCALE</td></tr><tr><td colspan="5">N/A</td></tr><tr><td colspan="5">REV</td></tr><tr><td colspan="5">C</td></tr></table>	DATE	JOB NUMBER	DRAWN	CHECKED	DRAWING NUMBER	30-May-22	20190722	MI	RL	LA-701	PROJECT					WESTMEAD CATHOLIC COMMUNITY					WESTMEAD, NSW 2145					SCALE					N/A					REV					C				
ISSUE	DATE	DESCRIPTION	DRAWN	CHECKED	
A	4 Mar 20	FOR DEVELOPMENT APPLICATION	MC	RL	
B	11 Jun 20	FOR DEVELOPMENT APPLICATION	ML	RL	
C	30 May 22	FOR DEVELOPMENT APPLICATION	MI	RL	
DATE	JOB NUMBER	DRAWN	CHECKED	DRAWING NUMBER	
30-May-22	20190722	MI	RL	LA-701	
PROJECT	
WESTMEAD CATHOLIC COMMUNITY	
WESTMEAD, NSW 2145	
SCALE	
N/A	
REV	
C	
<div>GROUND iNK</div> <div>SUITE 201, 75 ARCHER ST, CHATSWOOD NSW 2067 PH. (02) 9411 3279 WWW.GROUNDINK.COM.AU ABN 55 163 025 456 ACN 163 025 456 © GROUND INK PTY LTD THIS DESIGN AND DRAWING IS PROTECTED BY COPYRIGHT.</div>	<div>DIOCESE of PARRAMATTA</div> <div>12 VICTORIA RD, PARRAMATTA NSW 2150 PH. (02) 8838 3400 https://parracatholic.org/</div>	<div>ALLEANZA ARCHITECTURE</div> <div>LEVEL 1, 695-699 GEORGE STREET HAYMARKET, NSW 2000 PH. (02) 8039 8822 https://www.alleanza.com.au/</div>	<div>WINIM</div> <div>214 / 40 YEO STREET NEUTRAL BAY, NSW 2089 PH. (02) 8021 7667 https://winim.com.au/</div>	<div>NORTHROP</div> <div>LEVEL 11, 345 GEORGE STREET SYDNEY, NSW 2000 PH. (02) 9241 4188 https://northrop.com.au/</div>	<div>VERIFY ALL DIMENSIONS ON SITE BEFORE COMMENCING WORK. REPORT ALL DISCREPANCIES TO LANDSCAPE ARCHITECT PRIOR TO CONSTRUCTION. FIGURED DIMENSIONS TO BE TAKEN IN PREFERENCE TO SCALED DRAWINGS. ALL WORK IS TO CONFORM TO RELEVANT AUSTRALIAN STANDARDS AND OTHER CODES AS APPLICABLE. LOCATION OF UNDERGROUND SERVICES TO BE PROVEN ON SITE AND PROTECTED IF NECESSARY PRIOR TO CONSTRUCTION. DIAL BEFORE YOU DIG. PLANT SPECIES AND QUANTITIES SHOWN ARE INDICATIVE ONLY AND ARE SUBJECT TO CHANGE BASED ON FUTURE PROJECT REQUIREMENTS.</div>	<div>EXTERNAL FINISHES PALETTE</div>	



SOFT LANDSCAPE

FOR DEVELOPMENT APPLICATION

LANDSCAPE ARCHITECT		CLIENT		ARCHITECT		PROJECT MANAGER		ENGINEER		NOTE		<table><tr><th>ISSUE</th><th>DATE</th><th>DESCRIPTION</th><th>DRAWN</th><th>CHECKED</th></tr><tr><td>A</td><td>4 Mar 20</td><td>FOR DEVELOPMENT APPLICATION</td><td>MC</td><td>RL</td></tr><tr><td>B</td><td>11 Jun 20</td><td>AMENDMENT FOR DEVELOPMENT APPLICATION</td><td>ML</td><td>RL</td></tr><tr><td>C</td><td>30 May 22</td><td>AMENDMENT FOR DEVELOPMENT APPLICATION</td><td>MI</td><td>RL</td></tr><tr><td> </td><td> </td><td> </td><td> </td><td> </td></tr><tr><td> </td><td> </td><td> </td><td> </td><td> </td></tr><tr><td> </td><td> </td><td> </td><td> </td><td> </td></tr><tr><td> </td><td> </td><td> </td><td> </td><td> </td></tr></table>		ISSUE	DATE	DESCRIPTION	DRAWN	CHECKED	A	4 Mar 20	FOR DEVELOPMENT APPLICATION	MC	RL	B	11 Jun 20	AMENDMENT FOR DEVELOPMENT APPLICATION	ML	RL	C	30 May 22	AMENDMENT FOR DEVELOPMENT APPLICATION	MI	RL																					DRAWING TITLE		<table><tr><td>DATE</td><td>JOB NUMBER</td><td>DRAWN</td><td>CHECKED</td><td>DRAWING NUMBER</td></tr><tr><td>30-May-22</td><td>20190722</td><td>MI</td><td>RL</td><td>LA-801</td></tr><tr><td colspan="5">PROJECT</td></tr><tr><td colspan="5">WESTMEAD CATHOLIC COMMUNITY</td></tr><tr><td colspan="5">WESTMEAD, NSW 2145</td></tr><tr><td colspan="4">SCALE</td><td>REV</td></tr><tr><td colspan="4">1:250 / A1</td><td>C</td></tr><tr><td colspan="5">0 2 4 6 8 10m</td></tr></table>		DATE	JOB NUMBER	DRAWN	CHECKED	DRAWING NUMBER	30-May-22	20190722	MI	RL	LA-801	PROJECT					WESTMEAD CATHOLIC COMMUNITY					WESTMEAD, NSW 2145					SCALE				REV	1:250 / A1				C	0 2 4 6 8 10m				
ISSUE	DATE	DESCRIPTION	DRAWN	CHECKED	
A	4 Mar 20	FOR DEVELOPMENT APPLICATION	MC	RL	
B	11 Jun 20	AMENDMENT FOR DEVELOPMENT APPLICATION	ML	RL	
C	30 May 22	AMENDMENT FOR DEVELOPMENT APPLICATION	MI	RL	
DATE	JOB NUMBER	DRAWN	CHECKED	DRAWING NUMBER	
30-May-22	20190722	MI	RL	LA-801	
PROJECT	
WESTMEAD CATHOLIC COMMUNITY	
WESTMEAD, NSW 2145	
SCALE				REV	
1:250 / A1				C	
0 2 4 6 8 10m	
<div>GROUND ink</div> <div>SUITE 201, 75 ARCHER ST, CHATSWOOD NSW 2067 PH. (02) 9411 3279 WWW.GROUNDINK.COM.AU ABN 55 163 025 456 ACN 163 025 456 © GROUND INK PTY LTD THIS DESIGN AND DRAWING IS PROTECTED BY COPYRIGHT.</div>		<div> DIOCESE of PARRAMATTA</div> <div>12 VICTORIA RD, PARRAMATTA NSW 2150 PH. (02) 8838 3400 https://parracatholic.org/</div>		<div>ALLEANZA ARCHITECTURE</div> <div>LEVEL 1, 695-699 GEORGE STREET HAYMARKET, NSW 2000 PH. (02) 8039 8822 https://www.alleanza.com.au/</div>		<div>WINIM</div> <div>214 / 40 YEO STREET NEUTRAL BAY, NSW 2089 PH. (02) 8021 7667 https://winim.com.au/</div>		<div> NORTHROP</div> <div>LEVEL 11, 345 GEORGE STREET SYDNEY, NSW 2000 PH. (02) 9241 4188 https://northrop.com.au/</div>		VERIFY ALL DIMENSIONS ON SITE BEFORE COMMENCING WORK. REPORT ALL DISCREPANCIES TO LANDSCAPE ARCHITECT PRIOR TO CONSTRUCTION. FIGURED DIMENSIONS TO BE TAKEN IN PREFERENCE TO SCALED DRAWINGS. ALL WORK IS TO CONFORM TO RELEVANT AUSTRALIAN STANDARDS AND OTHER CODES AS APPLICABLE. LOCATION OF UNDERGROUND SERVICES TO BE PROVEN ON SITE AND PROTECTED IF NECESSARY PRIOR TO CONSTRUCTION. DIAL BEFORE YOU DIG. PLANT SPECIES AND QUANTITIES SHOWN ARE INDICATIVE ONLY AND ARE SUBJECT TO CHANGE BASED ON FUTURE PROJECT REQUIREMENTS.		LANDSCAPE ROOFTOP SOIL DEPTHS- LEVEL 5	

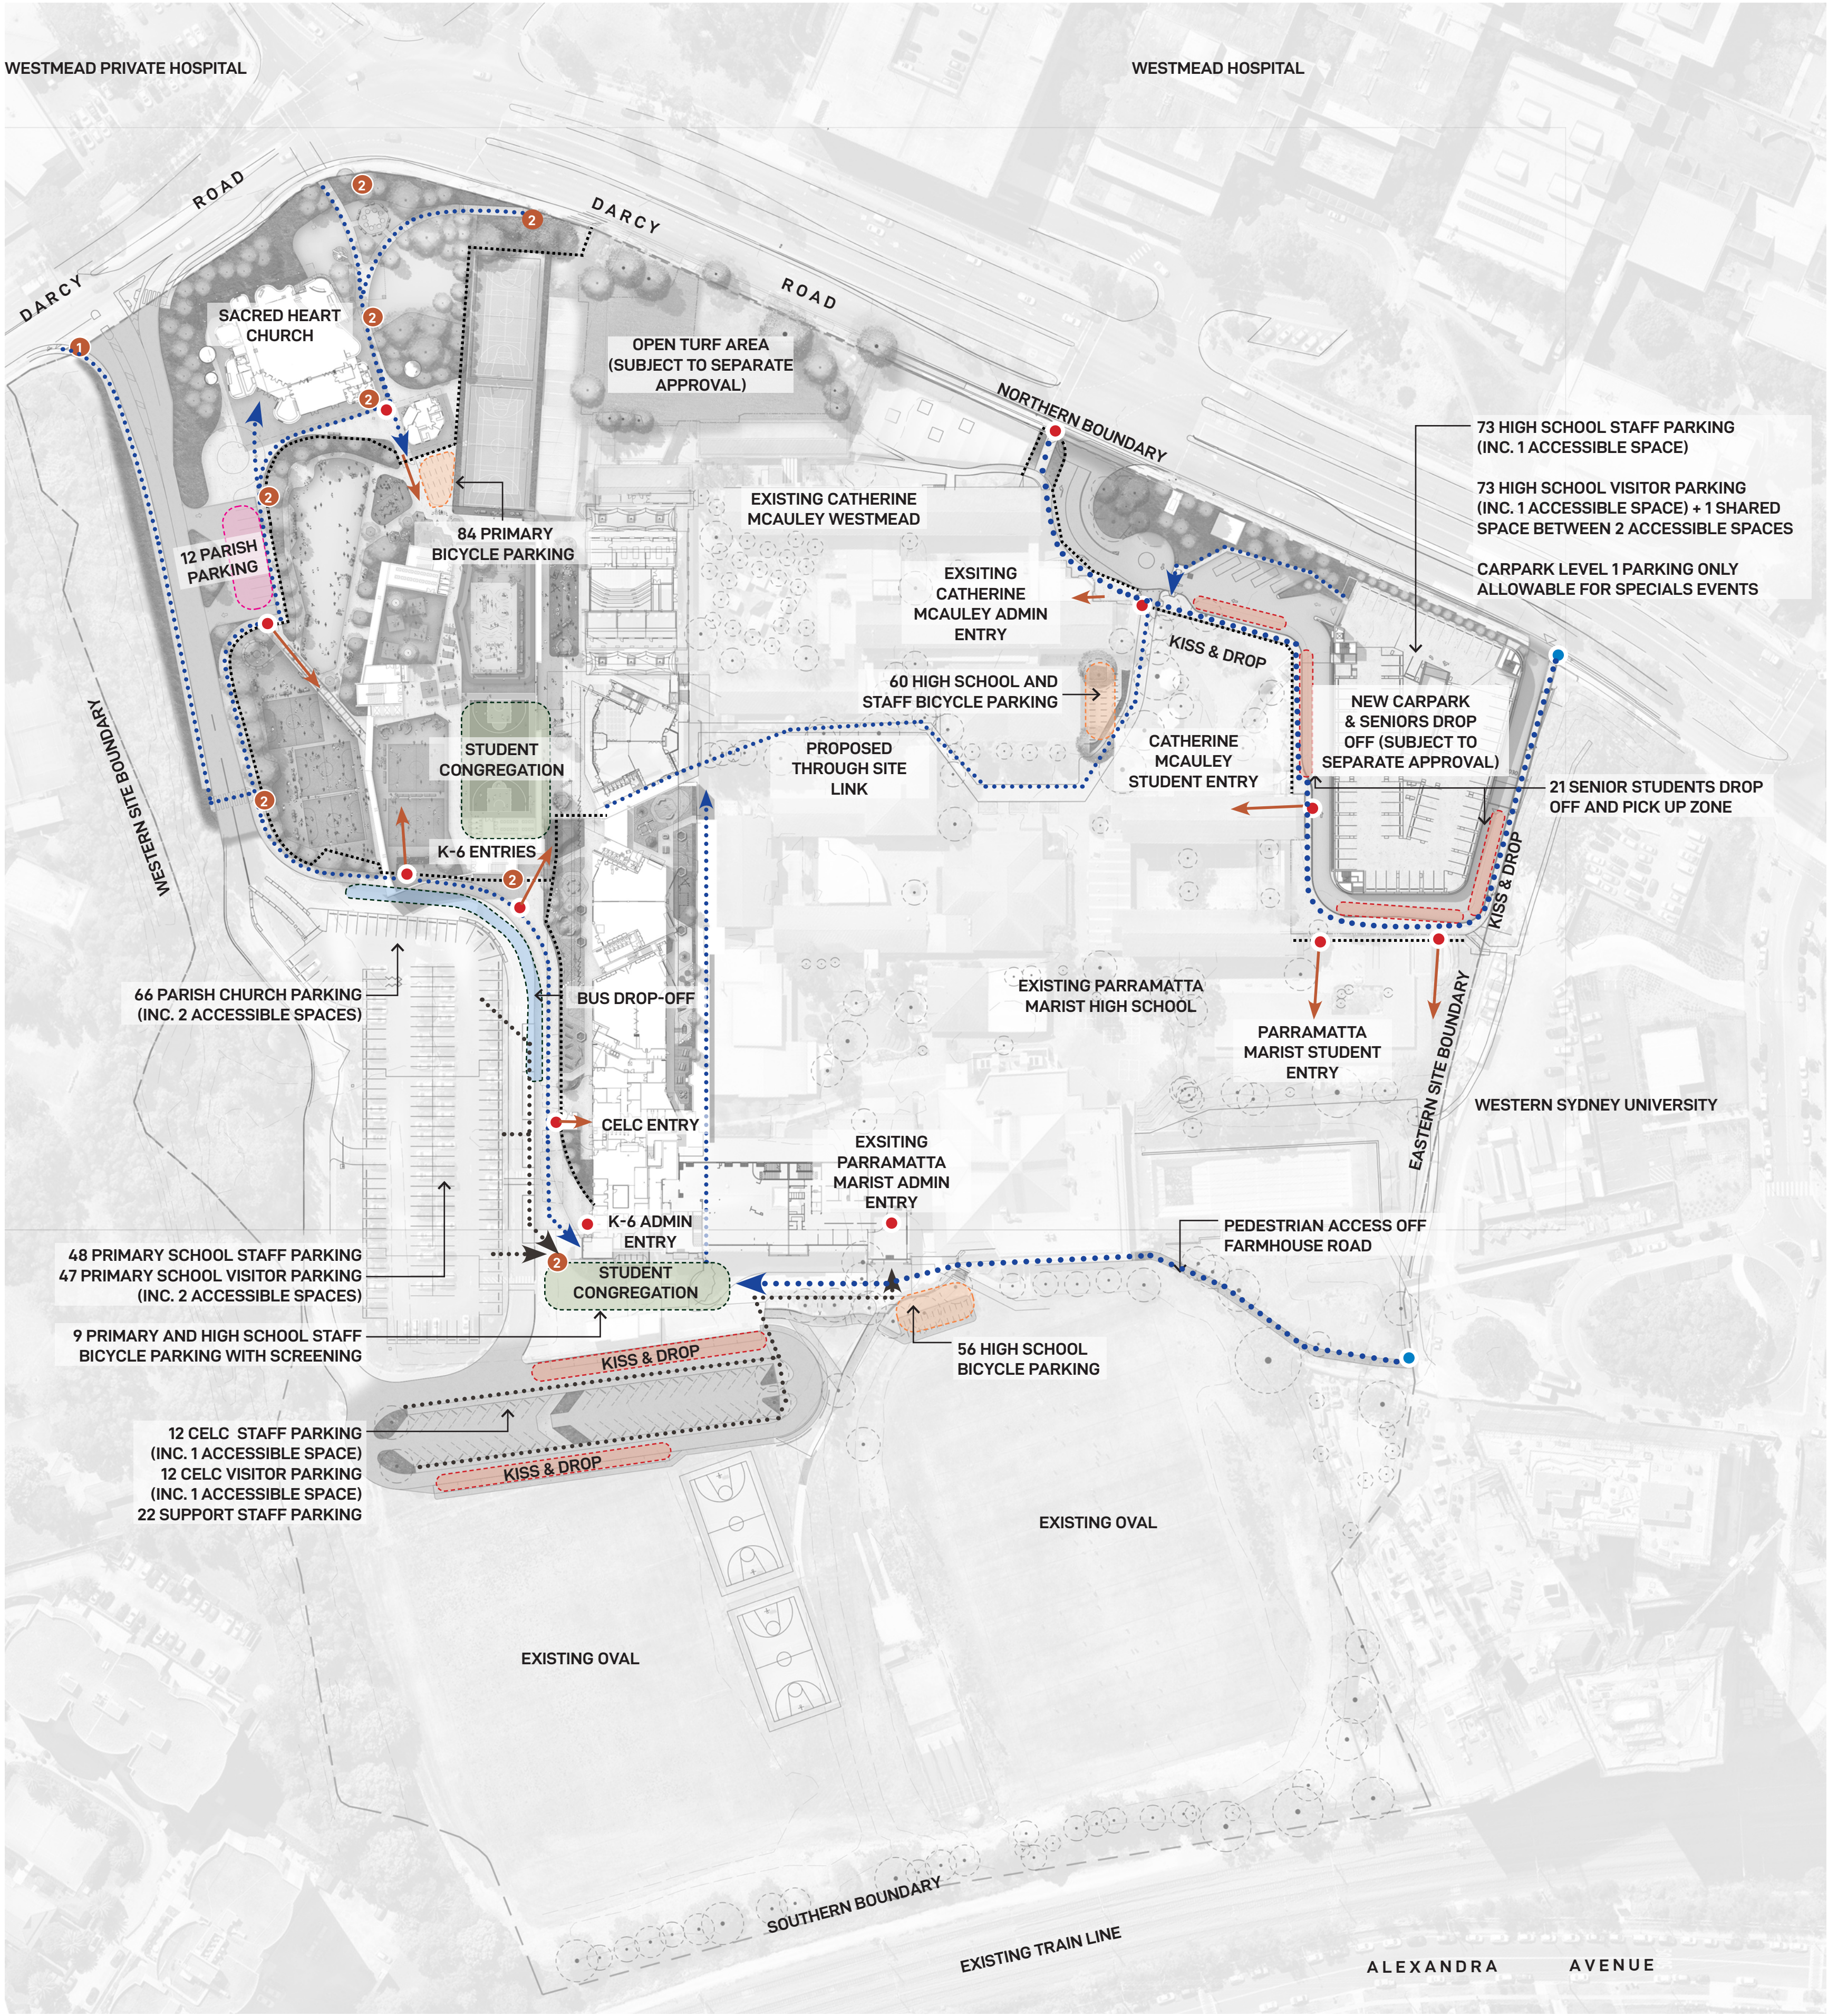

- LEGEND
- SITE BOUNDARY LINE
 - 1 IDENTIFICATION/ DIRECTIONAL SIGNAGE
 - 2 DIRECTIONAL SIGNAGE
 - PEDESTRIAN FOOTPATH
 - STAFF/ CELC/ VISITOR ARRIVAL
 - STUDENT ENTRY POINT
 - PEDESTRIAN ACCESS POINT
 - KISS & DROP
 - BUS DROP OFF

FOR DEVELOPMENT APPLICATION

LANDSCAPE ARCHITECT

GROUND INK

SUITE 201, 75 ARCHER ST, CHATSWOOD NSW 2067 PH. (02) 9411 3279
WWW.GROUNDINK.COM.AU ABN 55 163 025 456 ACN 163 025 456
© GROUND INK PTY LTD THIS DESIGN AND DRAWING IS PROTECTED BY COPYRIGHT.

CLIENT

DIOCESE of PARRAMATTA

12 VICTORIA RD, PARRAMATTA NSW 2150
PH. (02) 8838 3400
https://parrocatholic.org/

ARCHITECT

ALLEANZA ARCHITECTURE

LEVEL 1, 695-699 GEORGE STREET
HAYMARKET, NSW 2000
PH. (02) 8039 8822
https://www.alleanza.com.au/

PROJECT MANAGER

WINIM

214 / 40 YEO STREET
NEUTRAL BAY, NSW 2009
PH. (02) 9241 7667
https://winim.com.au/

ENGINEER

NORTHROP


LEVEL 11, 345 GEORGE STREET
SYDNEY, NSW 2000
PH. (02) 9241 4188
https://northrop.com.au/

NOTE

VERIFY ALL DIMENSIONS ON SITE BEFORE COMMENCING WORK. REPORT ALL DISCREPANCIES TO LANDSCAPE ARCHITECT PRIOR TO CONSTRUCTION. FIGURED DIMENSIONS TO BE TAKEN IN PREFERENCE TO SCALED DRAWINGS. ALL WORK IS TO CONFORM TO RELEVANT AUSTRALIAN STANDARDS AND OTHER CODES AS APPLICABLE. LOCATION OF UNDERGROUND SERVICES TO BE PROVEN ON SITE AND PROTECTED IF NECESSARY PRIOR TO CONSTRUCTION. DIAL BEFORE YOU DIG. PLANT SPECIES AND QUANTITIES SHOWN ARE INDICATIVE ONLY AND ARE SUBJECT TO CHANGE BASED ON FUTURE PROJECT REQUIREMENTS.

ISSUE	DATE	DESCRIPTION	DRAWN	CHECKED
A	4 Mar 20	FOR DEVELOPMENT APPLICATION	MC	RL
B	11 Jun 20	AMENDMENT FOR DEVELOPMENT APPLICATION	ML	RL
C	30 May 22	AMENDMENT FOR DEVELOPMENT APPLICATION	MI	RL

DRAWING TITLE					DATE	JOB NUMBER	DRAWN	CHECKED	DRAWING NUMBER
WAYFINDING ANALYSIS					30-May-22	20190722	MI	RL	LA-802
					PROJECT				
					WESTMEAD CATHOLIC COMMUNITY				
					WESTMEAD, NSW 2145				
SCALE					REV				
1:1000 / A1					C				
0 10 20 30 40M									

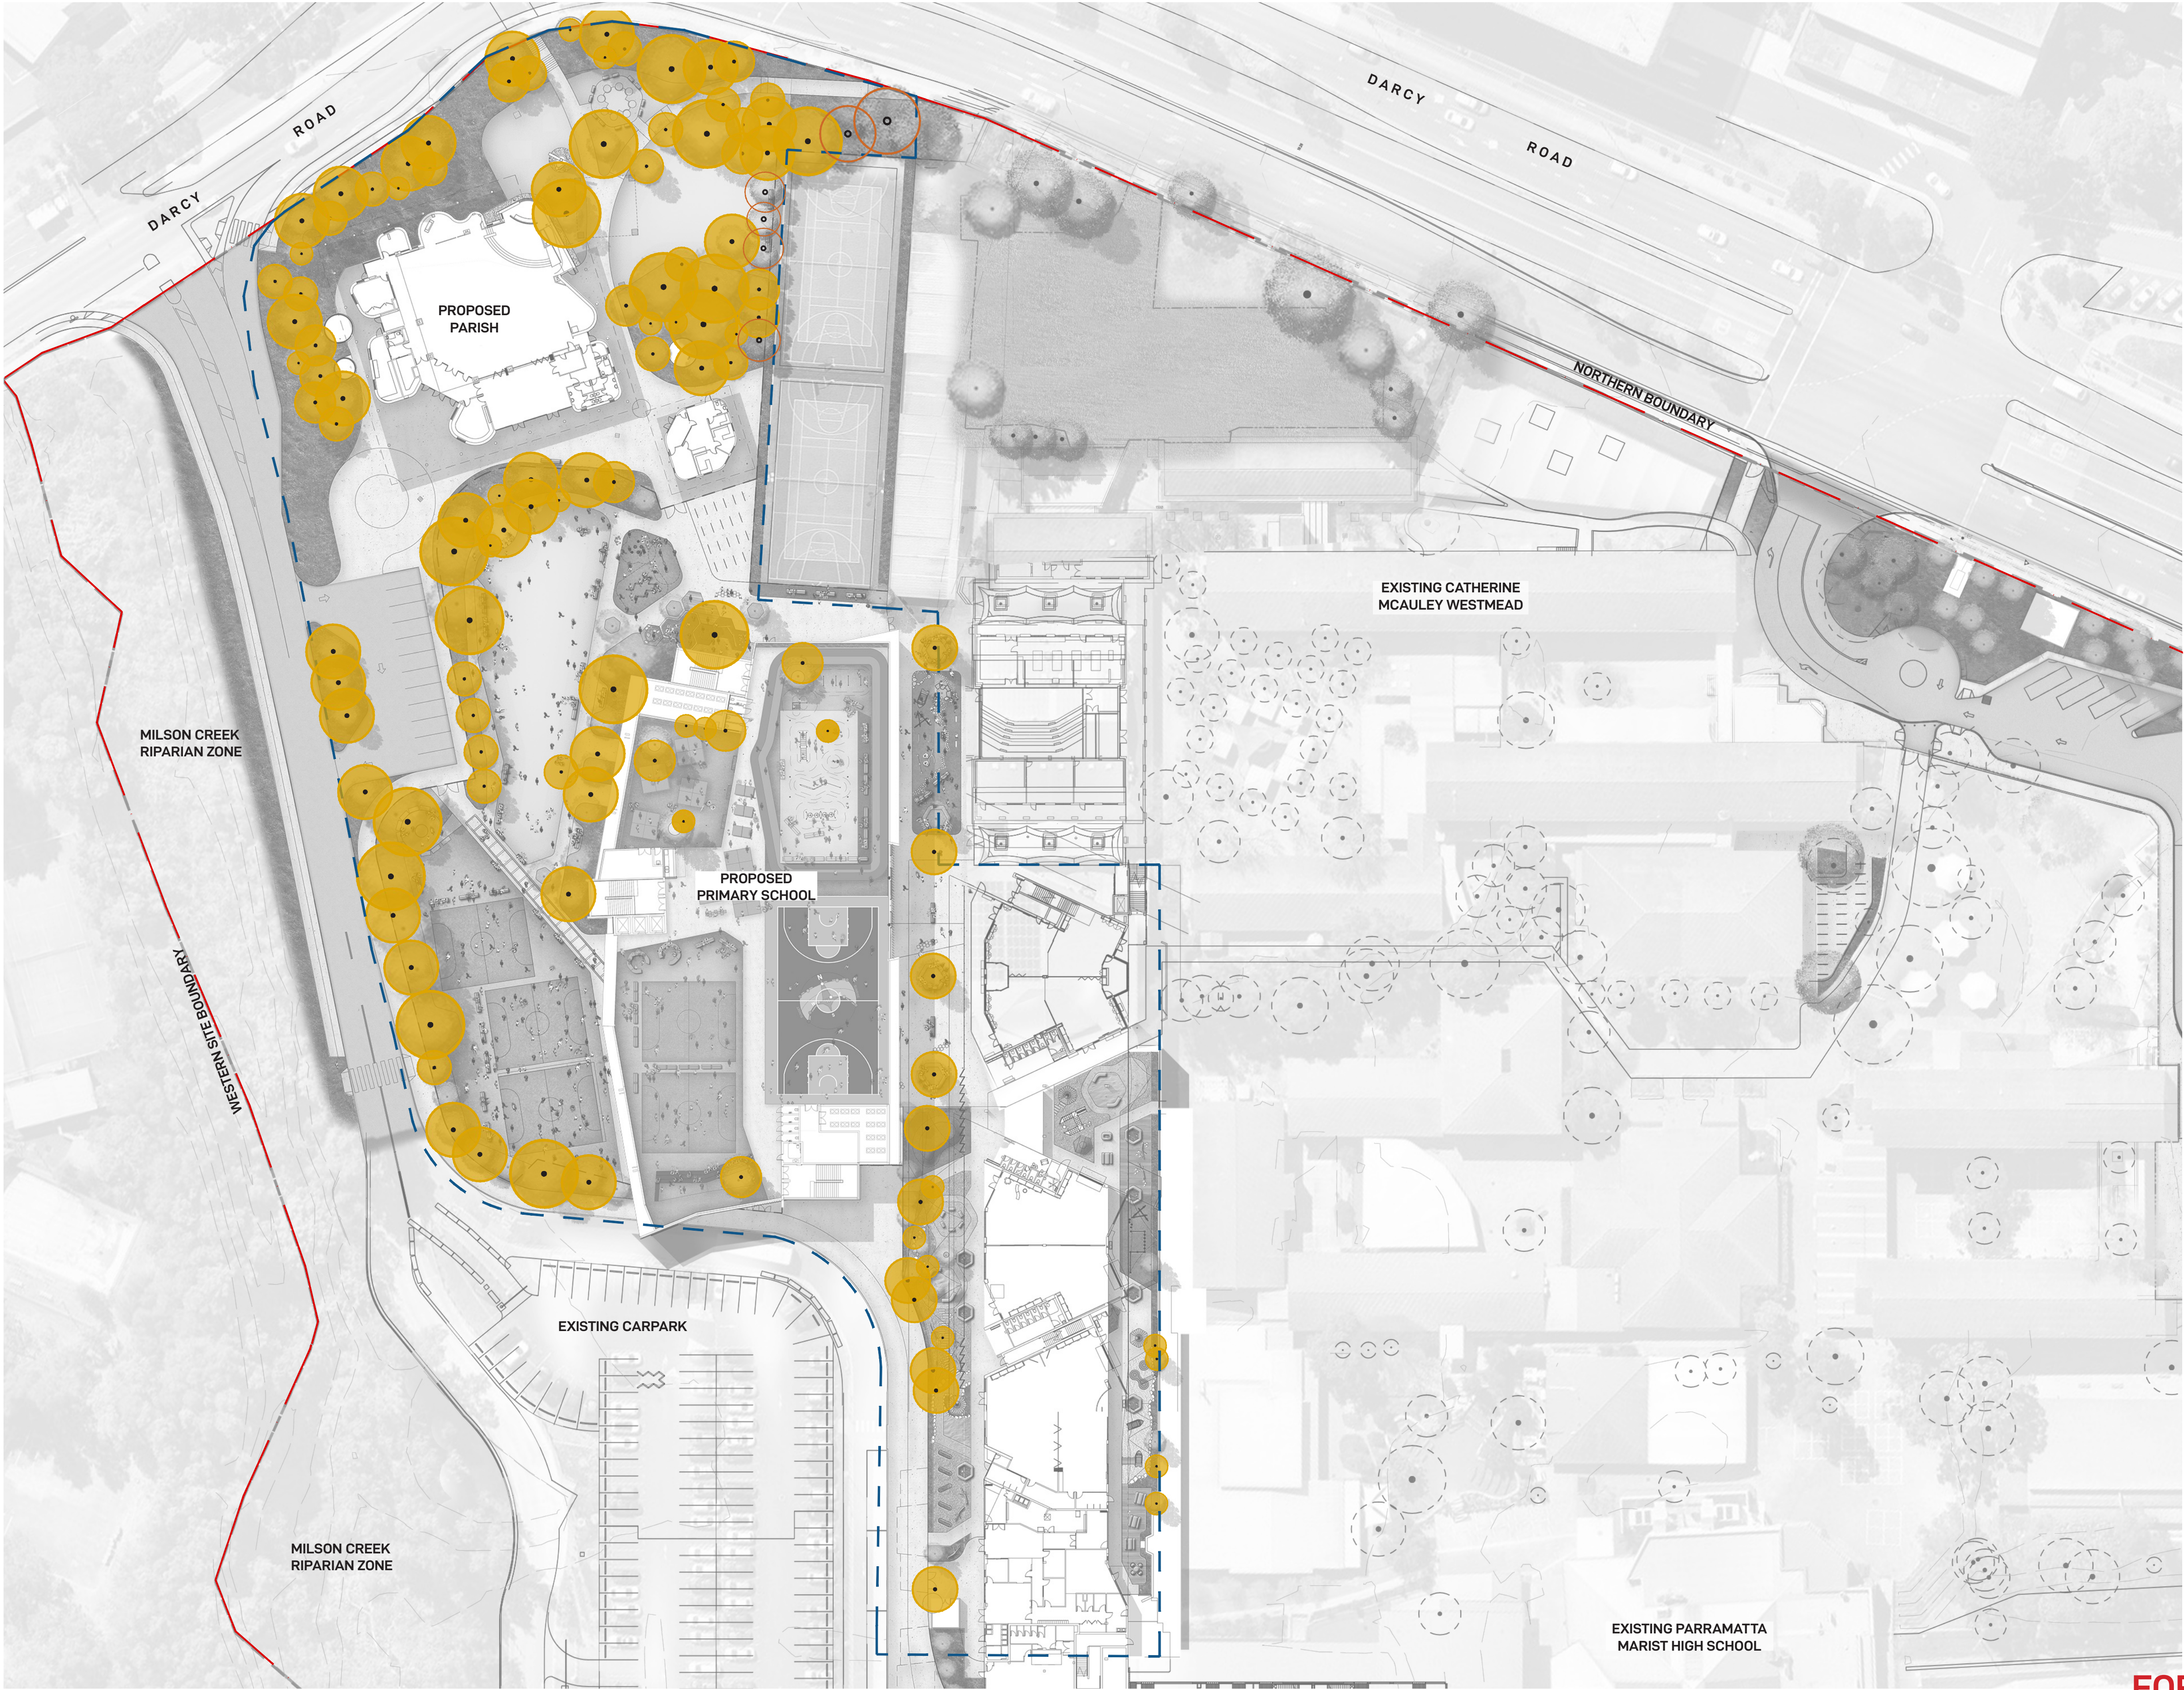

LEGEND

SITE BOUNDARY LINE

SCOPE OF WORKS AREA

PROPOSED TREE CANOPY COVERAGE
(WITHIN SCOPE OF WORKS AREA) = 4686.69M²

EXISTING TREE CANOPY COVERAGE
(WITHIN SCOPE OF WORKS AREA) = 207.17M²

SCOPE OF WORKS AREA	18,581.04m ²
TREE CANOPY COVERAGE	4,473.49m ² 24.1% of SCOPE OF WORKS AREA

FOR DEVELOPMENT APPLICATION

LANDSCAPE ARCHITECT

GROUND iNK

SUITE 201, 75 ARCHER ST, CHATSWOOD NSW 2067 PH. (02) 9411 3279
WWW.GROUNDINK.COM.AU ABN 55 163 025 456 ACN 163 025 456

© GROUND INK PTY LTD THIS DESIGN AND DRAWING IS PROTECTED BY COPYRIGHT.

CLIENT

DIOCESE of
PARRAMATTA

12 VICTORIA RD, PARRAMATTA NSW 2150
PH. (02) 8838 3400
https://parracatholic.org/

ARCHITECT

ALLEANZA
ARCHITECTURE

LEVEL 1, 695-699 GEORGE STREET
HAYMARKET, NSW 2000
PH. (02) 8039 8822
https://www.alleanza.com.au/

PROJECT MANAGER

WINIM

214 / 40 YEO STREET
NEUTRAL BAY, NSW 2089
PH. (02) 8021 7667
https://winim.com.au/

ENGINEER

NORTHROP

LEVEL 11, 345 GEORGE STREET
SYDNEY, NSW 2000
PH. (02) 9241 4188
https://northrop.com.au/

NOTE

VERIFY ALL DIMENSIONS ON SITE BEFORE COMMENCING WORK. REPORT ALL DISCREPANCIES TO LANDSCAPE ARCHITECT PRIOR TO CONSTRUCTION. FIGURED DIMENSIONS TO BE TAKEN IN PREFERENCE TO SCALED DRAWINGS. ALL WORK IS TO CONFORM TO RELEVANT AUSTRALIAN STANDARDS AND OTHER CODES AS APPLICABLE. LOCATION OF UNDERGROUND SERVICES TO BE PROVEN ON SITE AND PROTECTED IF NECESSARY PRIOR TO CONSTRUCTION. DIAL BEFORE YOU DIG. PLANT SPECIES AND QUANTITIES SHOWN ARE INDICATIVE ONLY AND ARE SUBJECT TO CHANGE BASED ON FUTURE PROJECT REQUIREMENTS.

ISSUE	DATE	DESCRIPTION	DRAWN	CHECKED
A	4 Mar 20	FOR DEVELOPMENT APPLICATION	MC	RL
B	11 Jun 20	AMENDMENT FOR DEVELOPMENT APPLICATION	ML	RL
C	30 May 22	AMENDMENT FOR DEVELOPMENT APPLICATION	MI	RL

DRAWING TITLE

TREE CANOPY COVERAGE

DATE	JOB NUMBER	DRAWN	CHECKED	DRAWING NUMBER
30-May-22	20190722	MI	RL	LA-802
PROJECT				
WESTMEAD CATHOLIC COMMUNITY				
WESTMEAD, NSW 2145				
SCALE	REV			
1:500 / A1	C			
0 5 10 15 20M				