



63 Goulburn Street, Liverpool : Friday 17 April, 2020

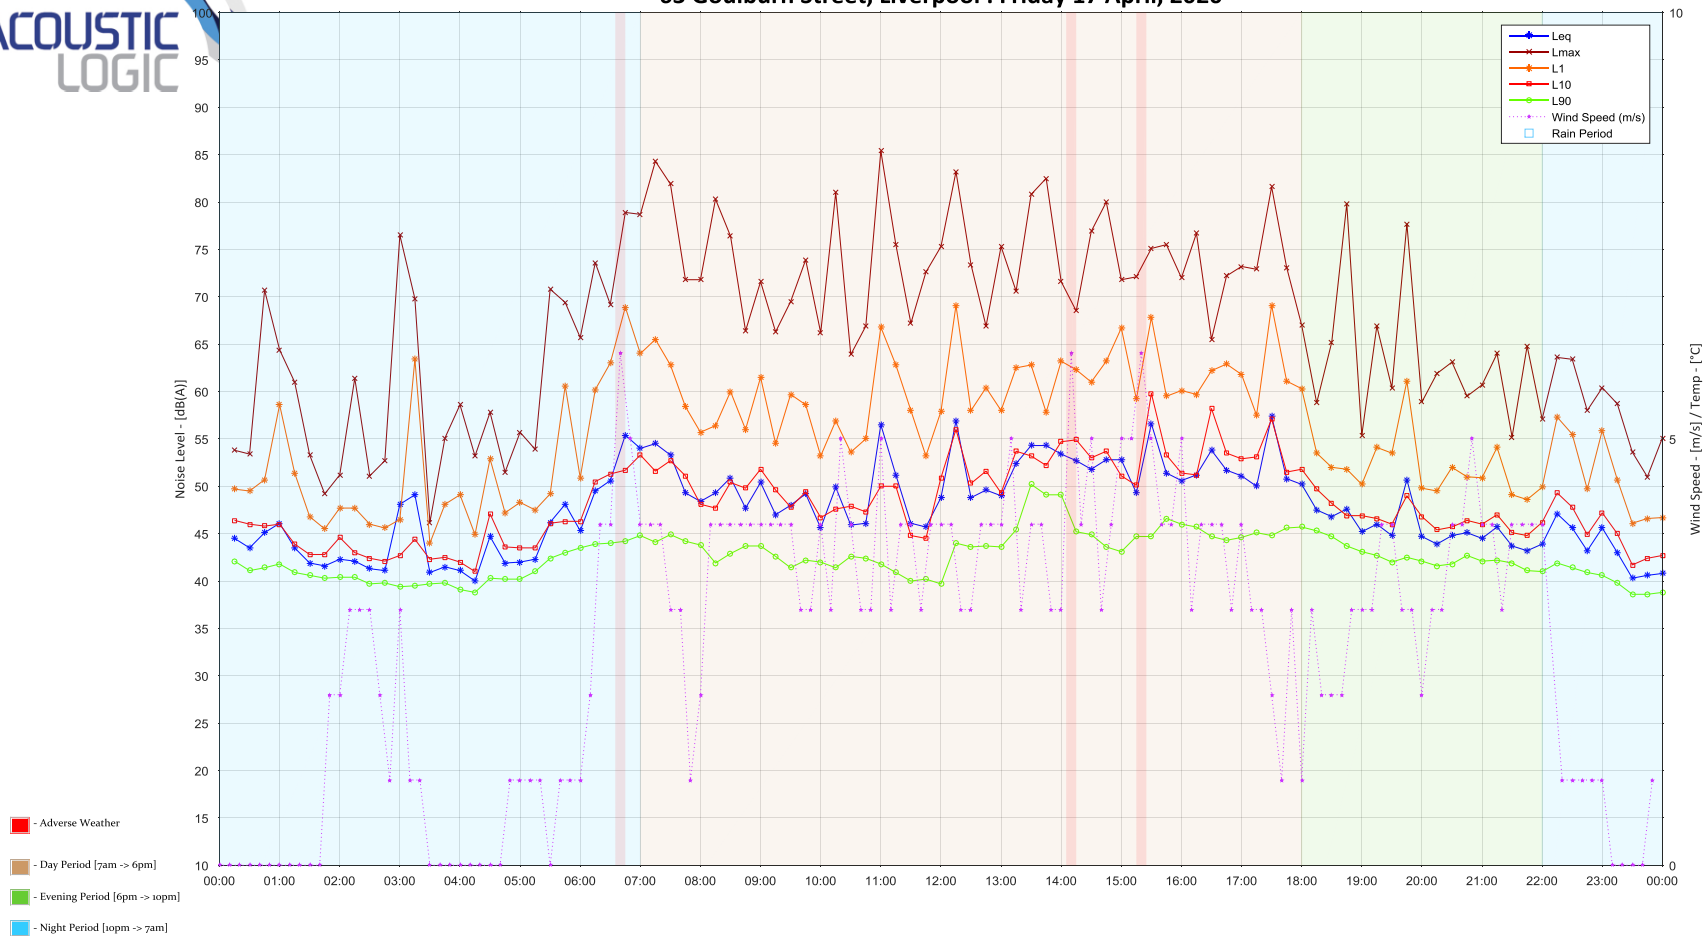


63 Goulburn Street, Liverpool : Saturday 18 April, 2020

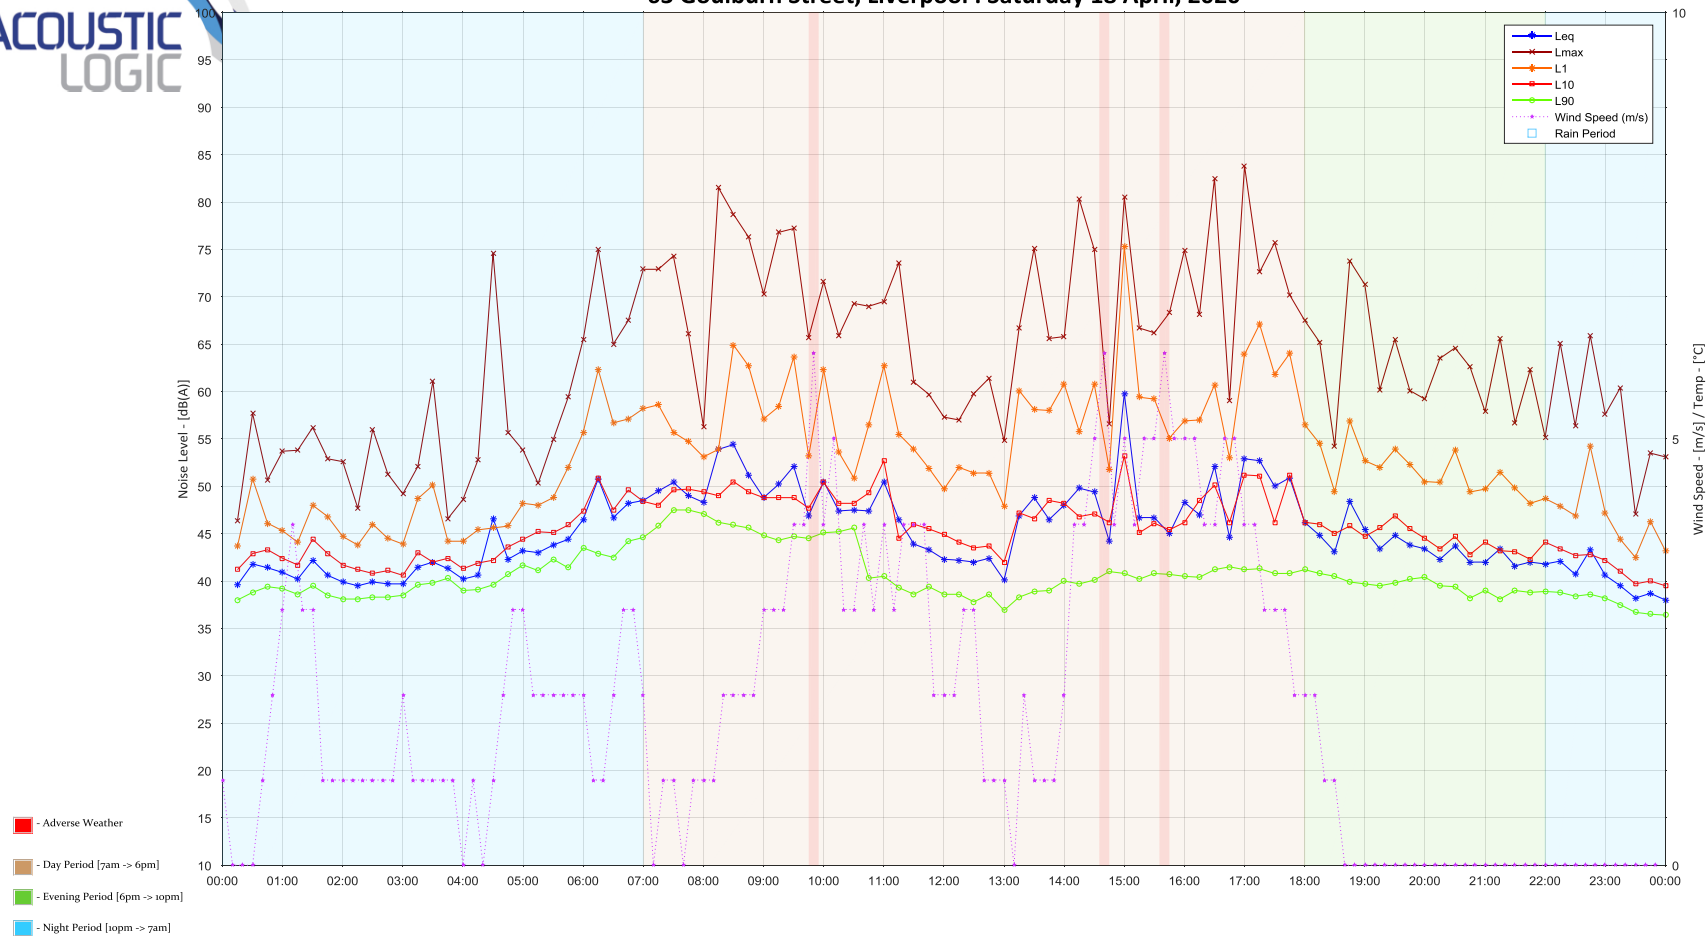




63 Goulburn Street, Liverpool : Sunday 19 April, 2020

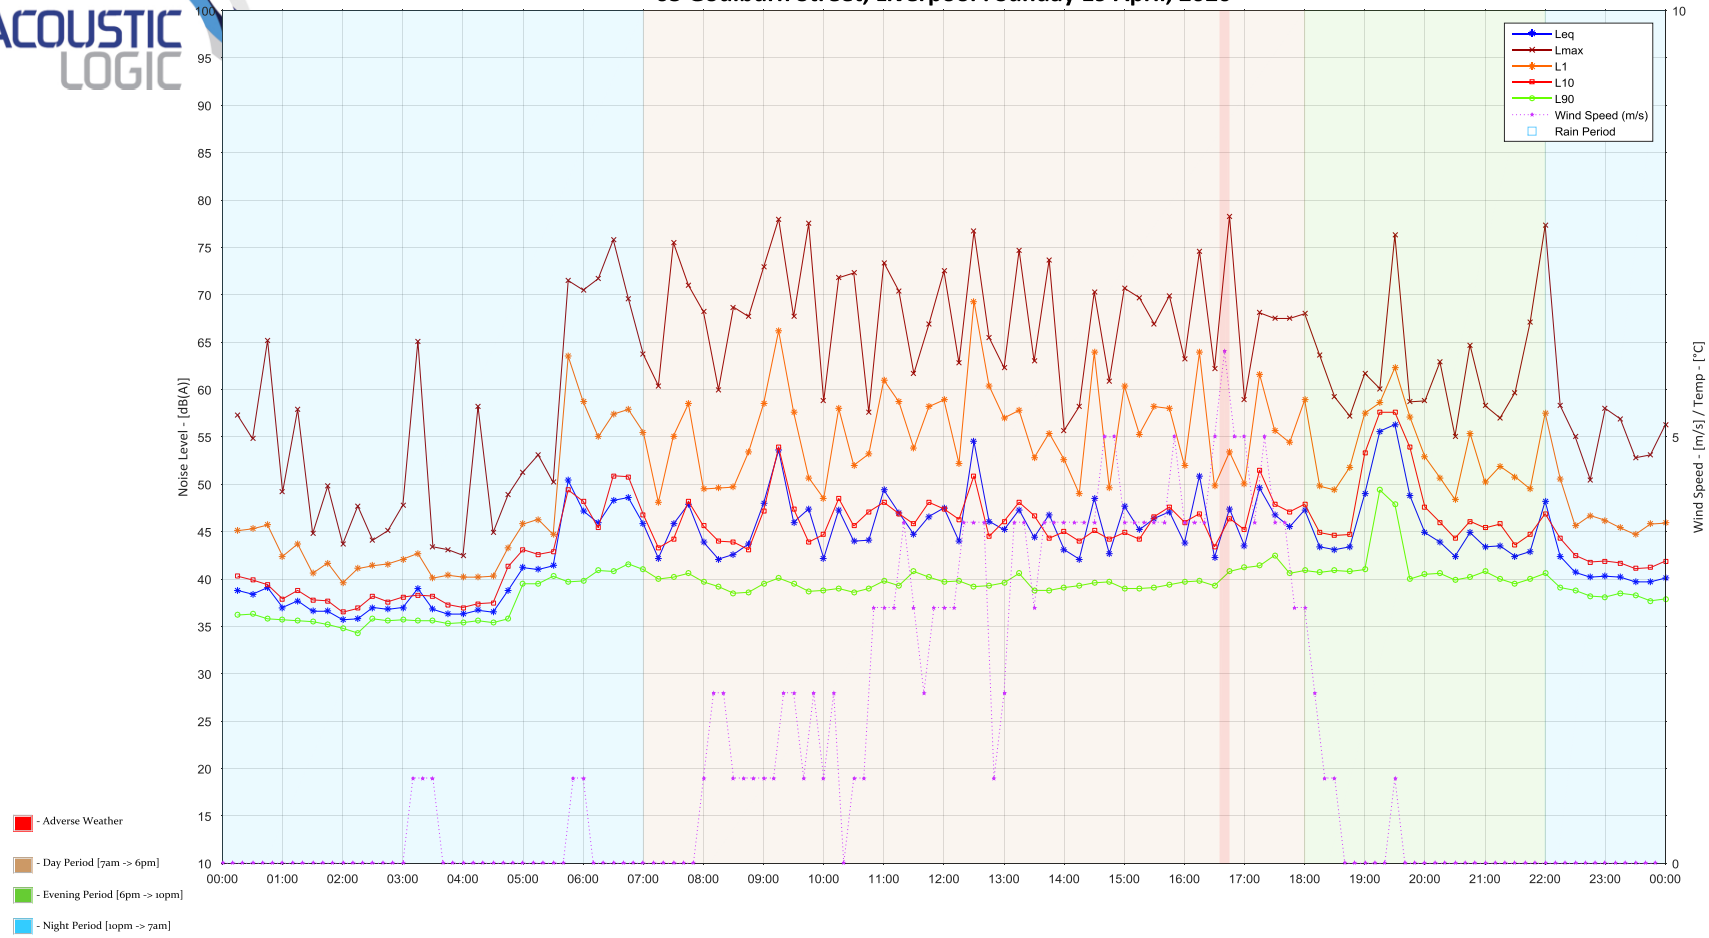


63 Goulburn Street, Liverpool : Monday 20 April, 2020

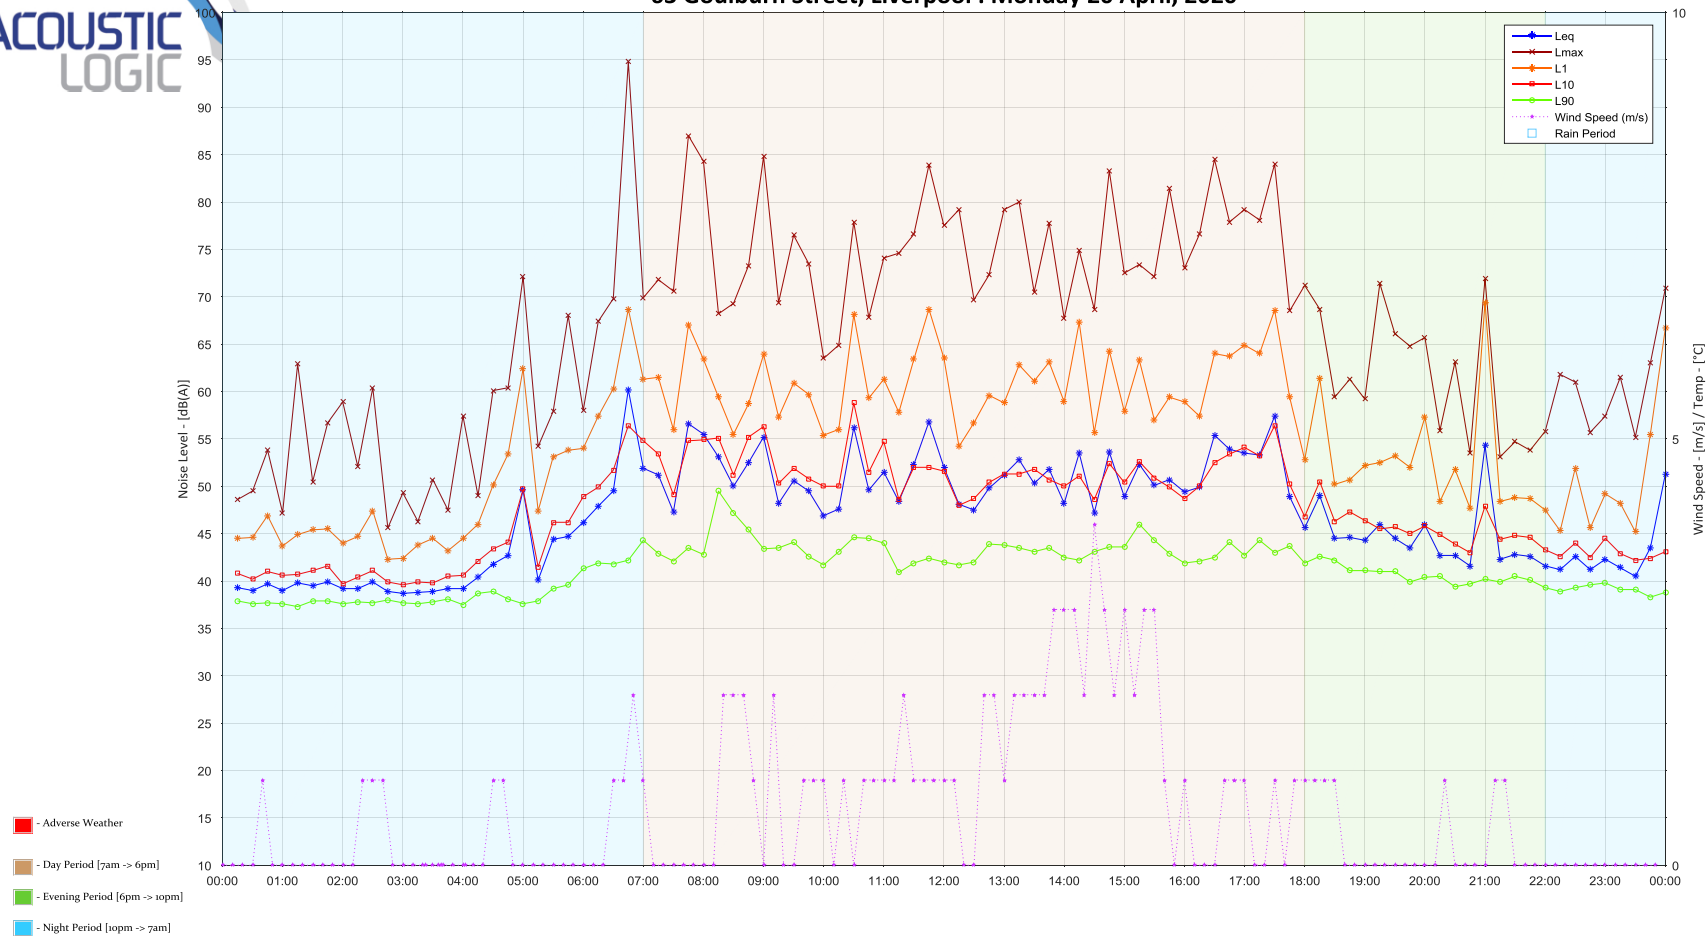




63 Goulburn Street, Liverpool : Tuesday 21 April, 2020

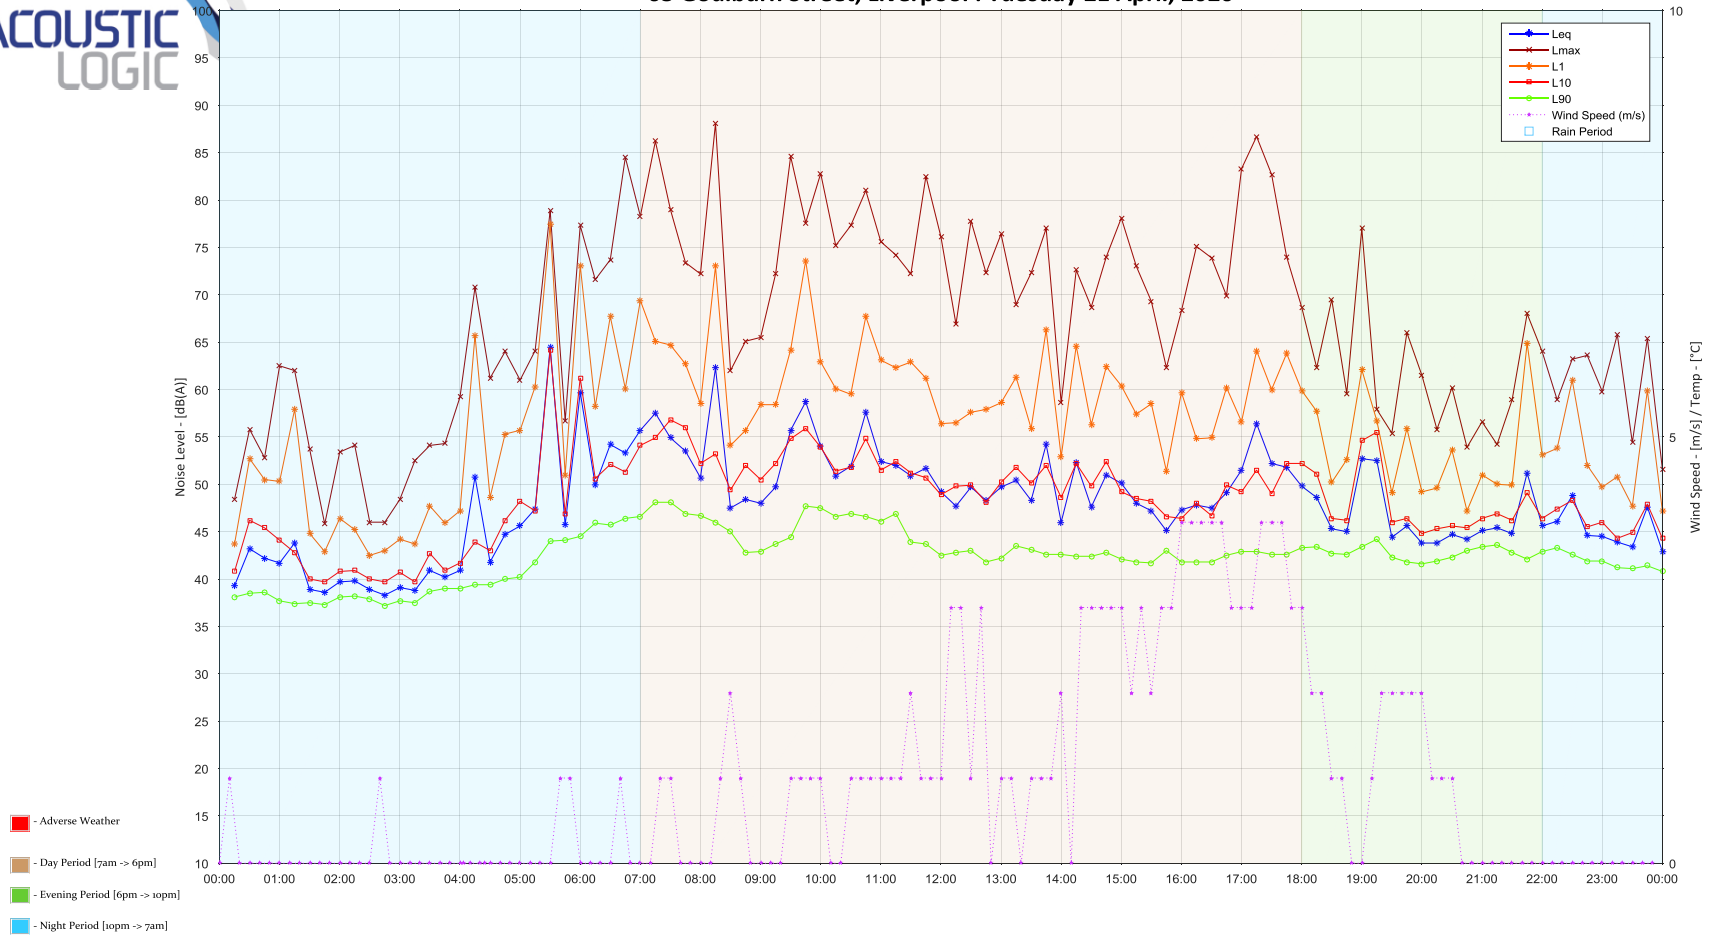





63 Goulburn Street, Liverpool : Wednesday 22 April, 2020

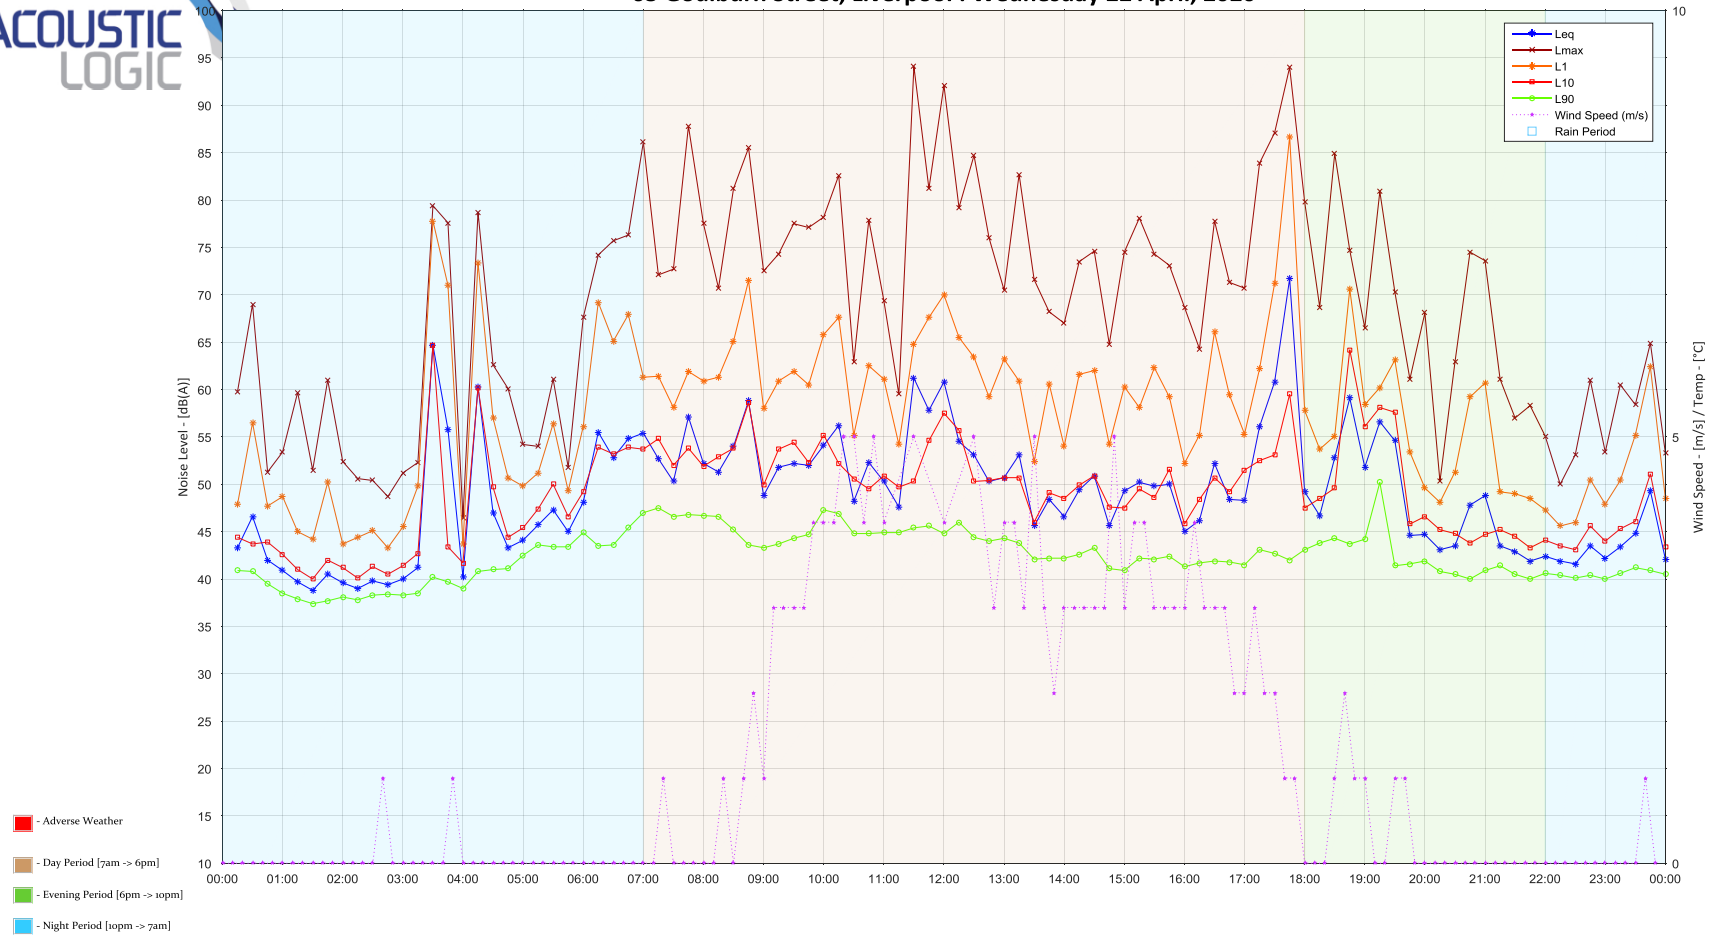

63 Goulburn Street, Liverpool : Thursday 23 April, 2020

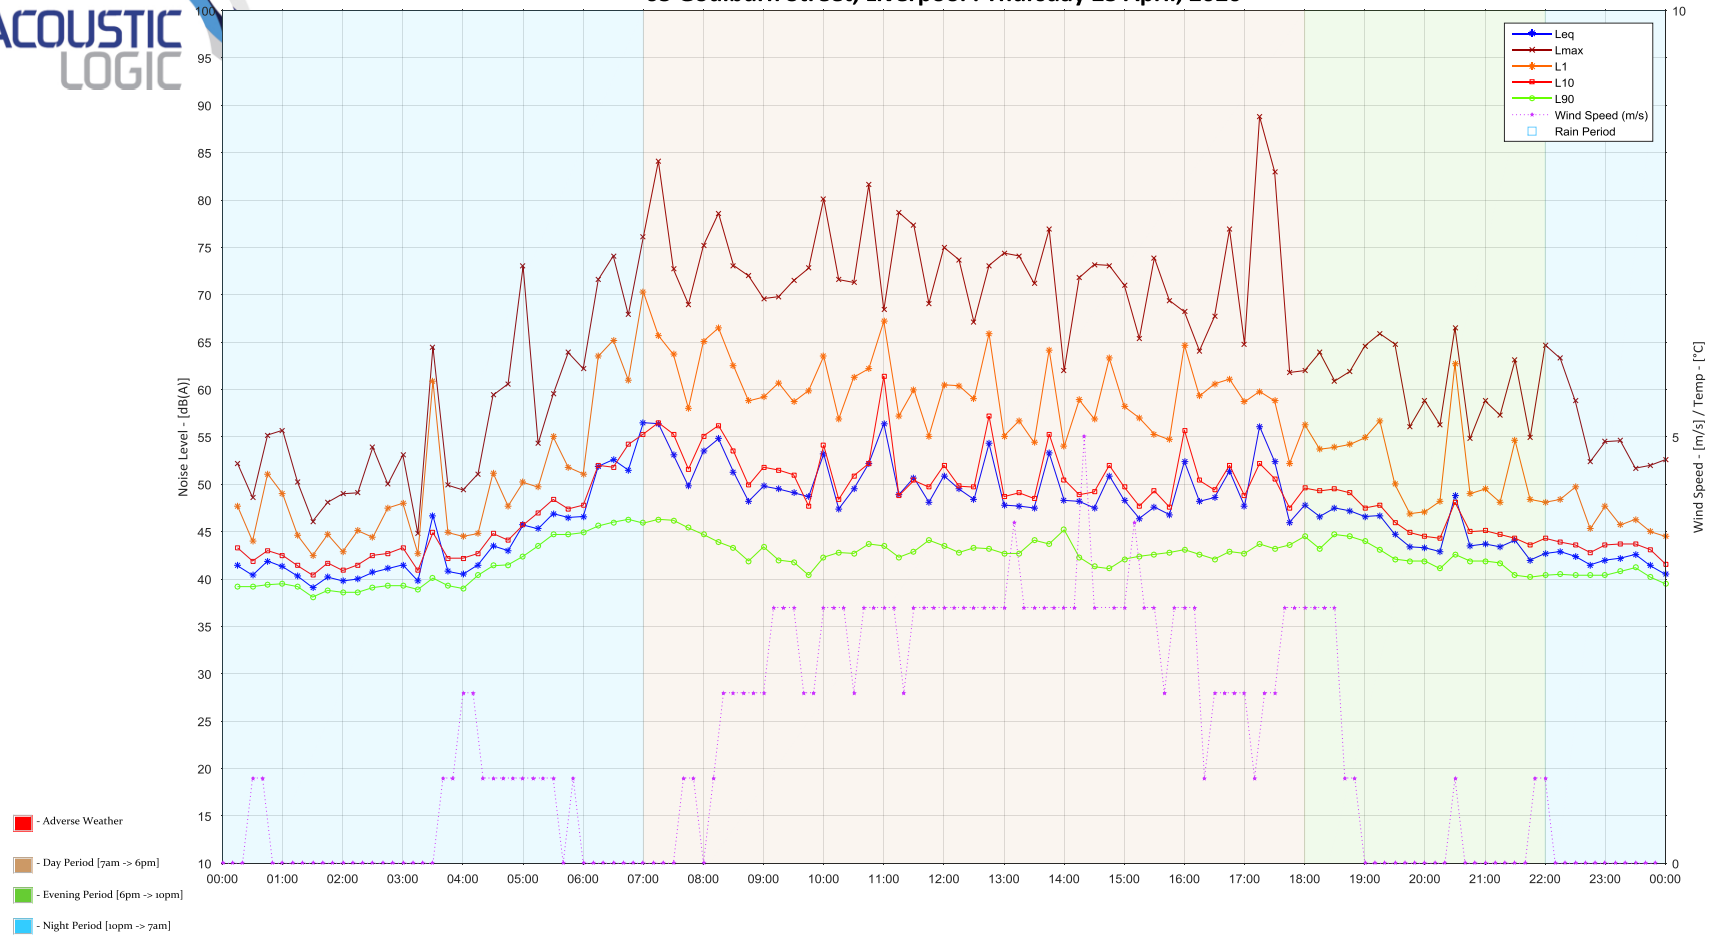


63 Goulburn Street, Liverpool : Friday 24 April, 2020

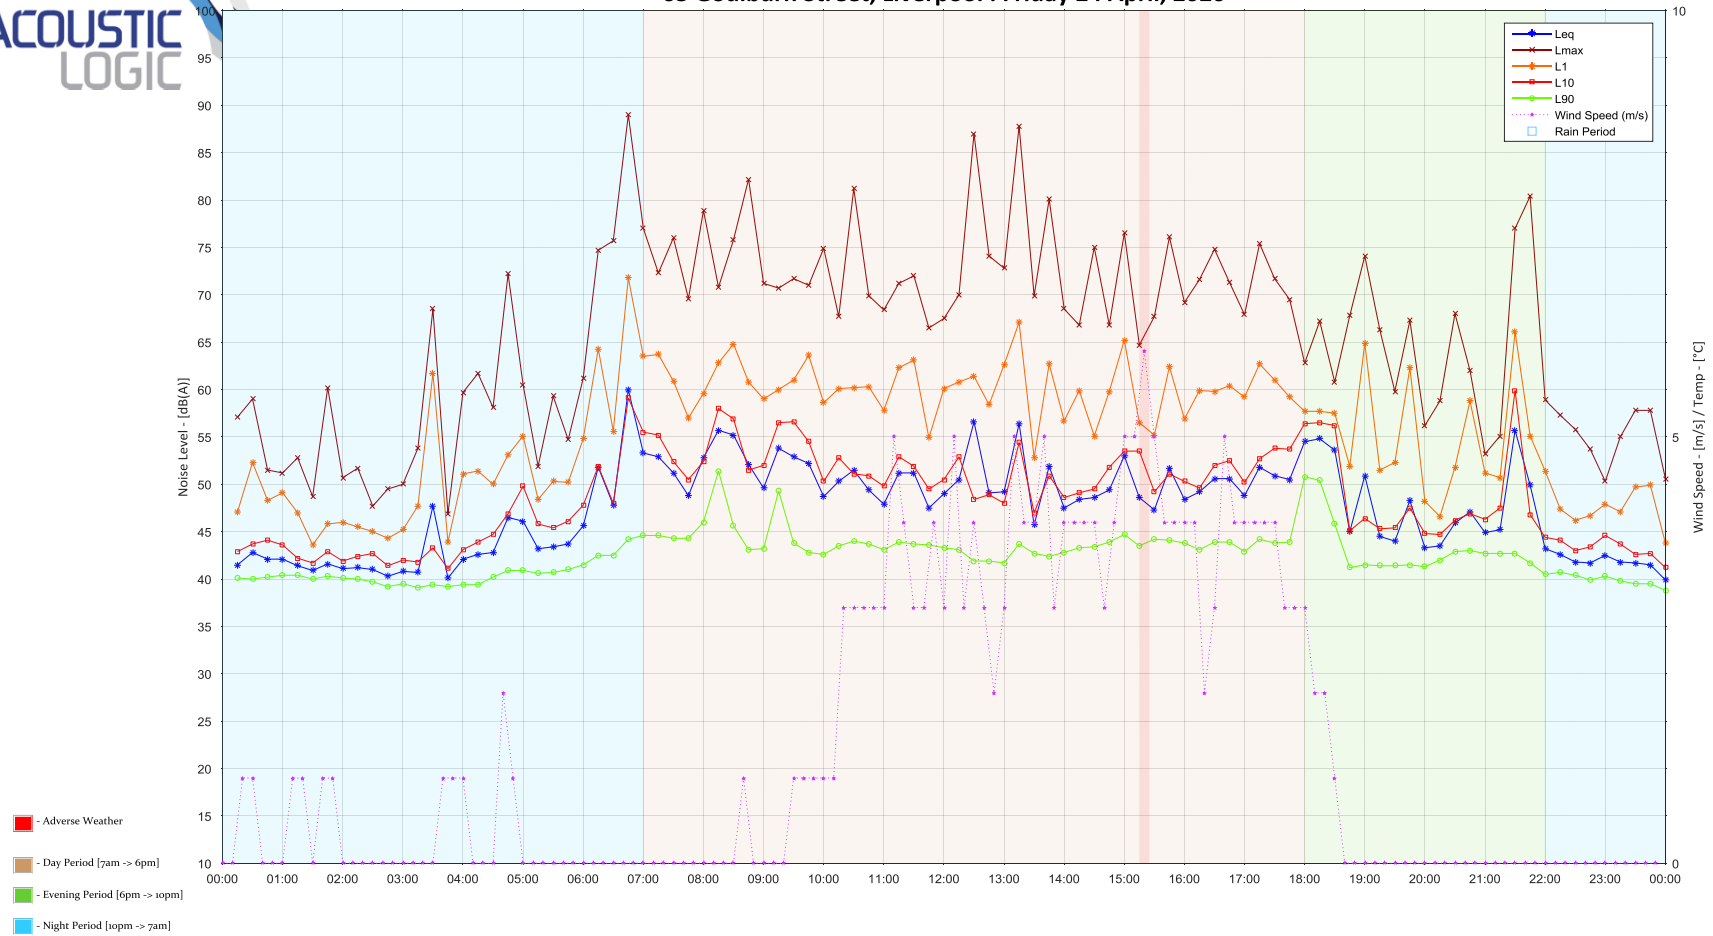




63 Goulburn Street, Liverpool : Saturday 25 April, 2020

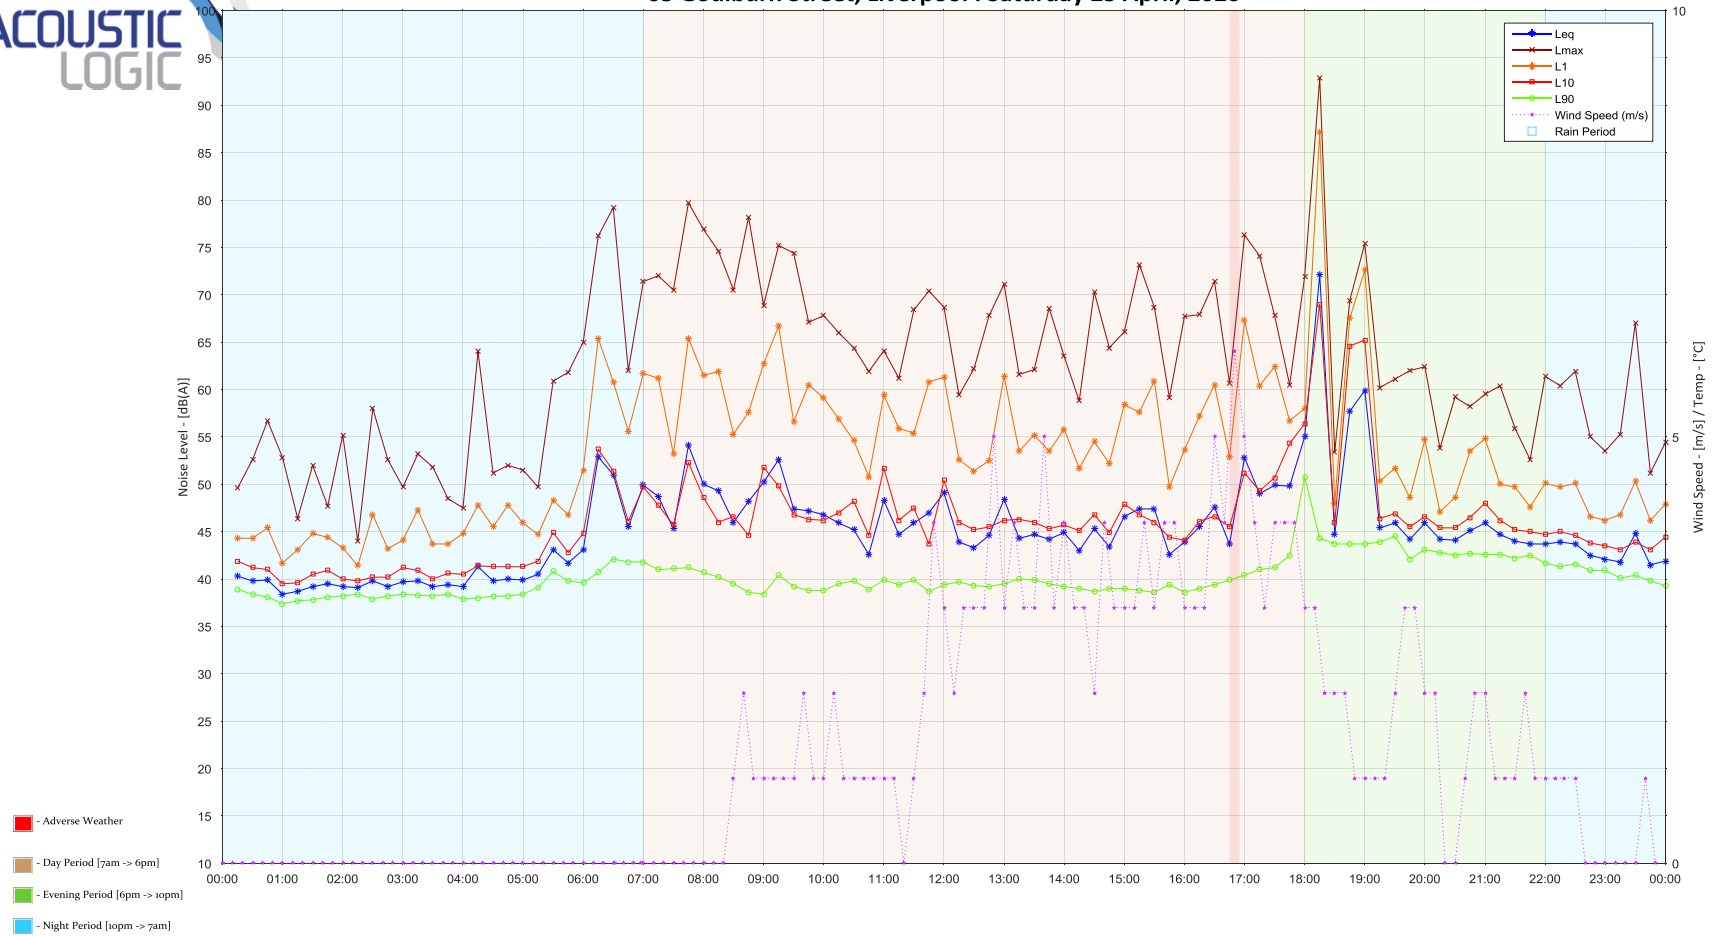





63 Goulburn Street, Liverpool : Sunday 26 April, 2020

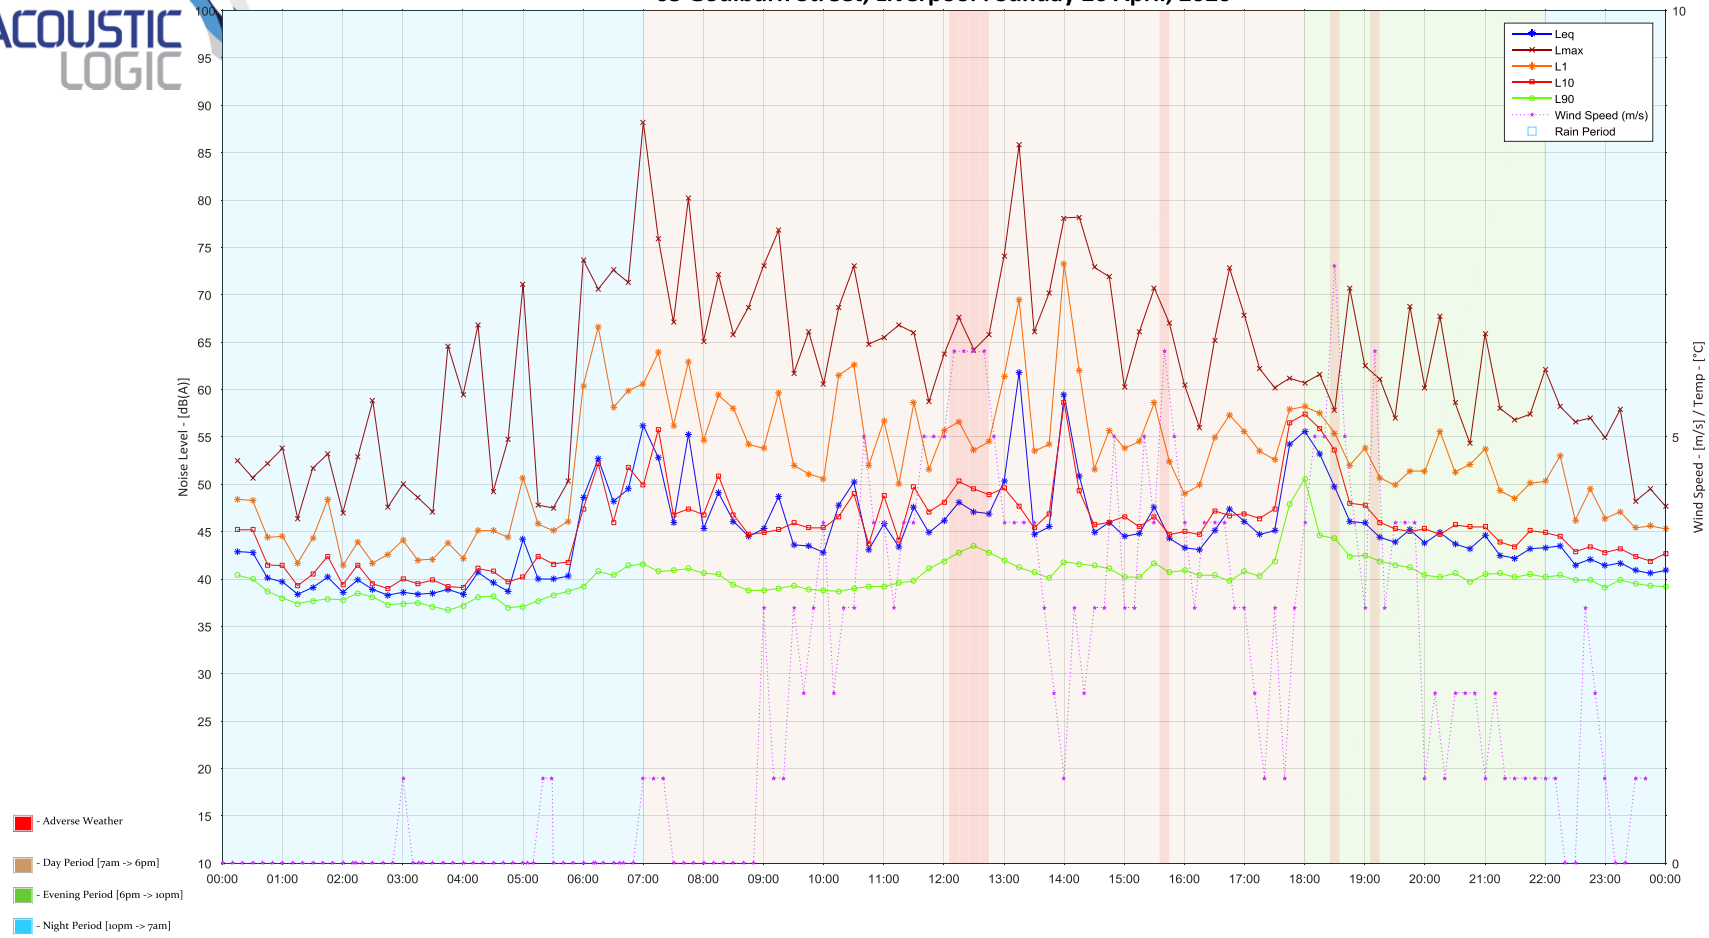

63 Goulburn Street, Liverpool : Monday 27 April, 2020

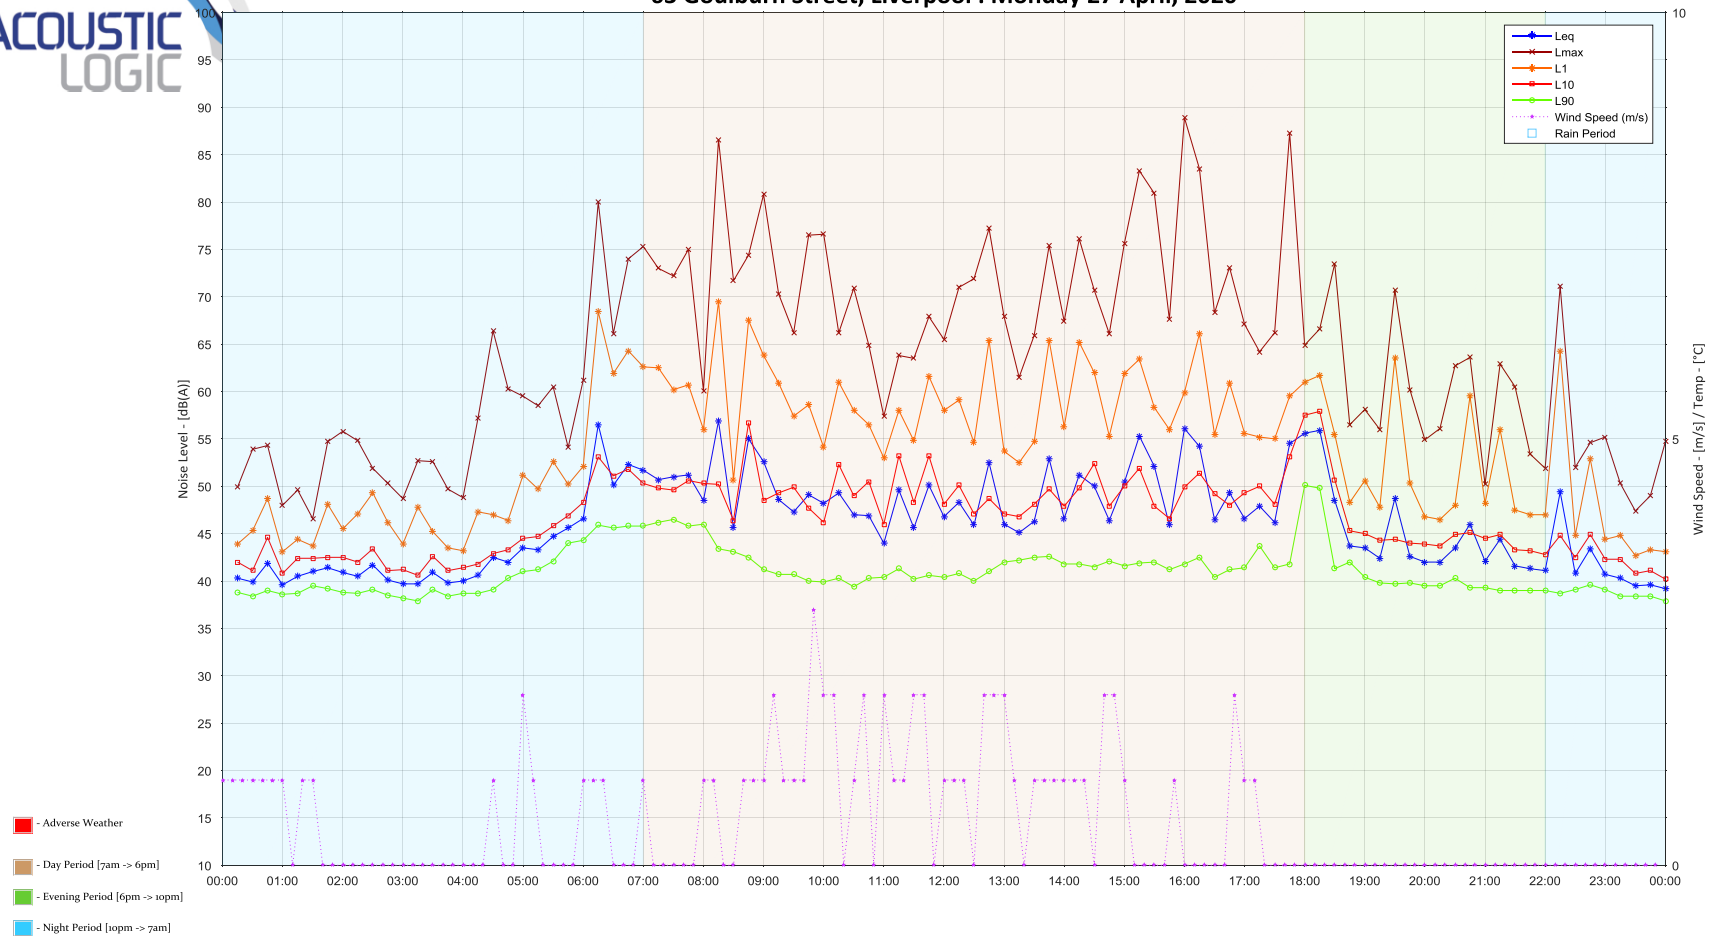

63 Goulburn Street, Liverpool : Tuesday 28 April, 2020

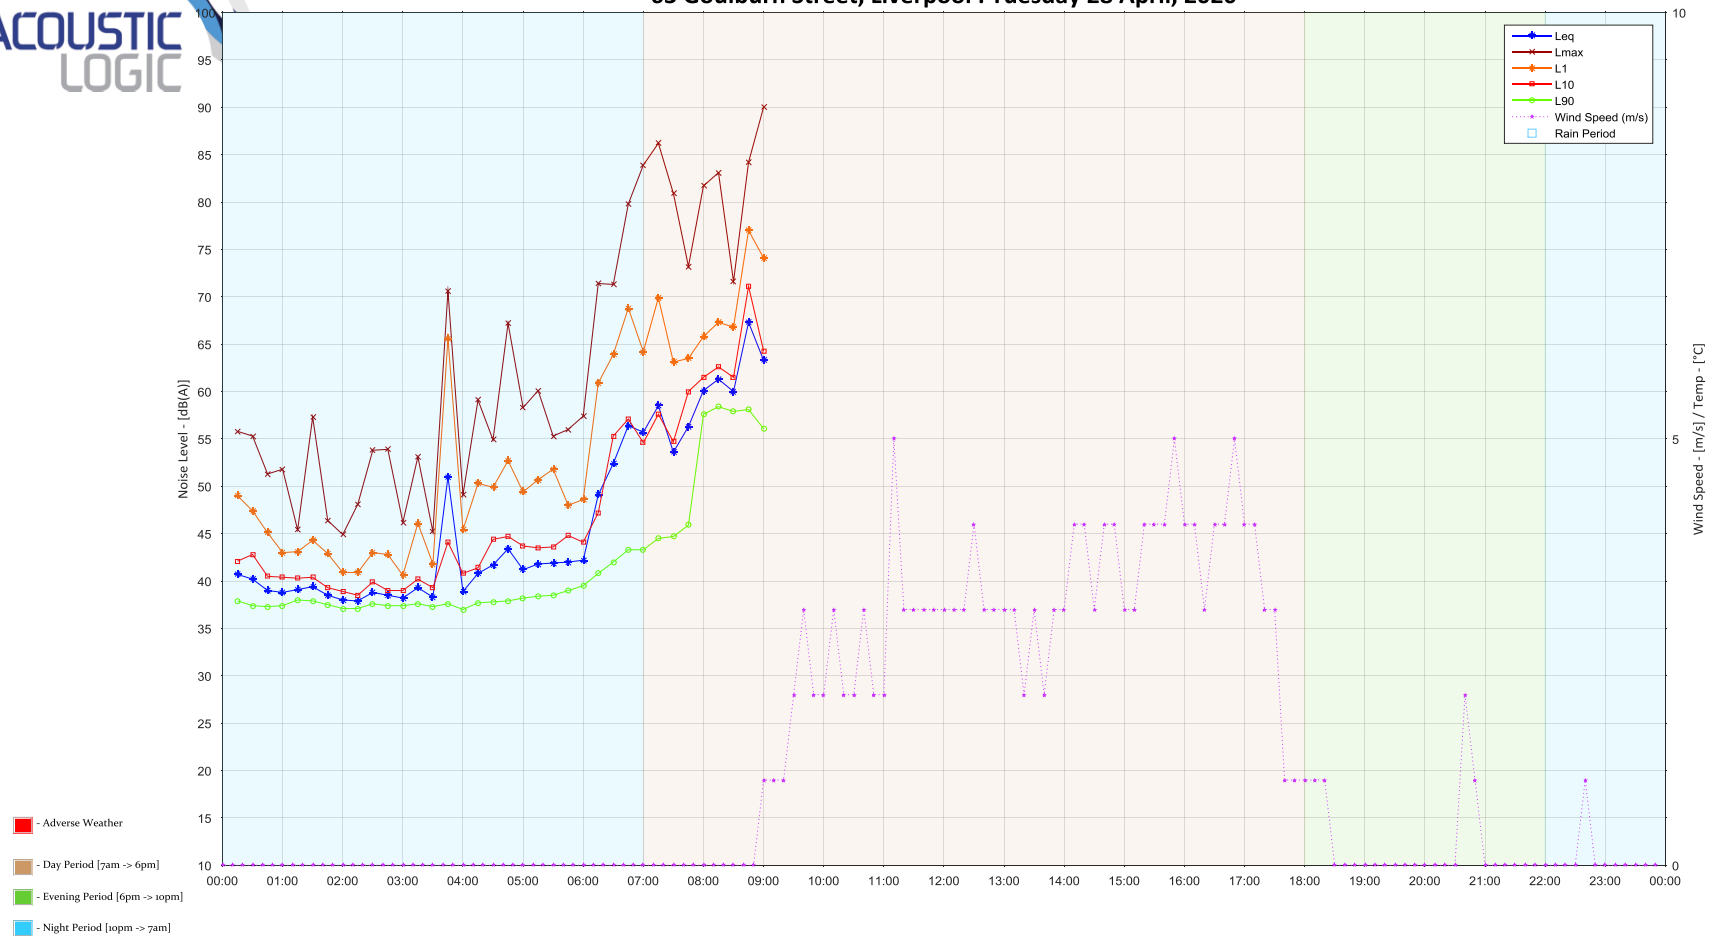

APPENDIX 5 – SOUNDPLAN NOISE MODELLING

Liverpool Hospital Helicopter Noise

Helipad Flight Paths Primary & Secondary

L_{max} 135dB(A) SWL
approach angle 2.5 degrees or 4.5%
height above helipad 5m

Prepared by: K. Beeston
Date: 26/02/2020

Noise Level

L_{max}
in dB(A)

	< 85
	85 - 87
	87 - 89
	89 - 91
	91 - 93
	93 - 95
	95 - 97
	97 - 99
	99 - 101
	101 - 103
	103 - 105
	>= 105



Liverpool Hospital Helicopter Noise

Helipad Flight Paths Primary & Secondary

L_{max} 135dB(A) SWL
approach angle 2.5 degrees or 4.5%
height above helipad 5m

Prepared by: K. Beeston
Date: 26/02/2020

Noise Level

L_{max}
in dB(A)

	< 85
	85 - 87
	87 - 89
	89 - 91
	91 - 93
	93 - 95
	95 - 97
	97 - 99
	99 - 101
	101 - 103
	103 - 105
	>= 105



Liverpool Hospital Helicopter Noise

Helipad Flight Paths Primary & Secondary

Lmax 135dB(A) SWL
approach angle 2.5 degrees or 4.5%
height above helipad 5m

Prepared by: K. Beeston
Date: 26/02/2020

Noise Level

L_{max}
in dB(A)

	< 85
	85 - 87
	87 - 89
	89 - 91
	91 - 93
	93 - 95
	95 - 97
	97 - 99
	99 - 101
	101 - 103
	103 - 105
	>= 105



APPENDIX 6 – INDICATIVE GLAZING MARK-UP

LEGEND

- 01. health services building
- 02. ingham building
- 03. oncology bunkers
- 04. caroline chisholm
- 05. old clinical services building
- 06. new clinical services bld
- 07. mental health centre
- 08. don everett building
- 09. brain injury unit
- 24. new integrated services building (ISB)


GROUND FLOOR RL+ 12.200



Indicative Glazing Mark-Up

- = 6.38mm Laminated (Rw31)
- = 10.38mm Laminated (Rw35)
- = 10.38mm Laminated/100mm Air Gap/10mm Float (Rw45)

- road works
- landscape works
- ▨ refurbished area of existing building, internal works only
- new external facade/works expansion of existing building
- liverpool campus
- existing clinical buildings

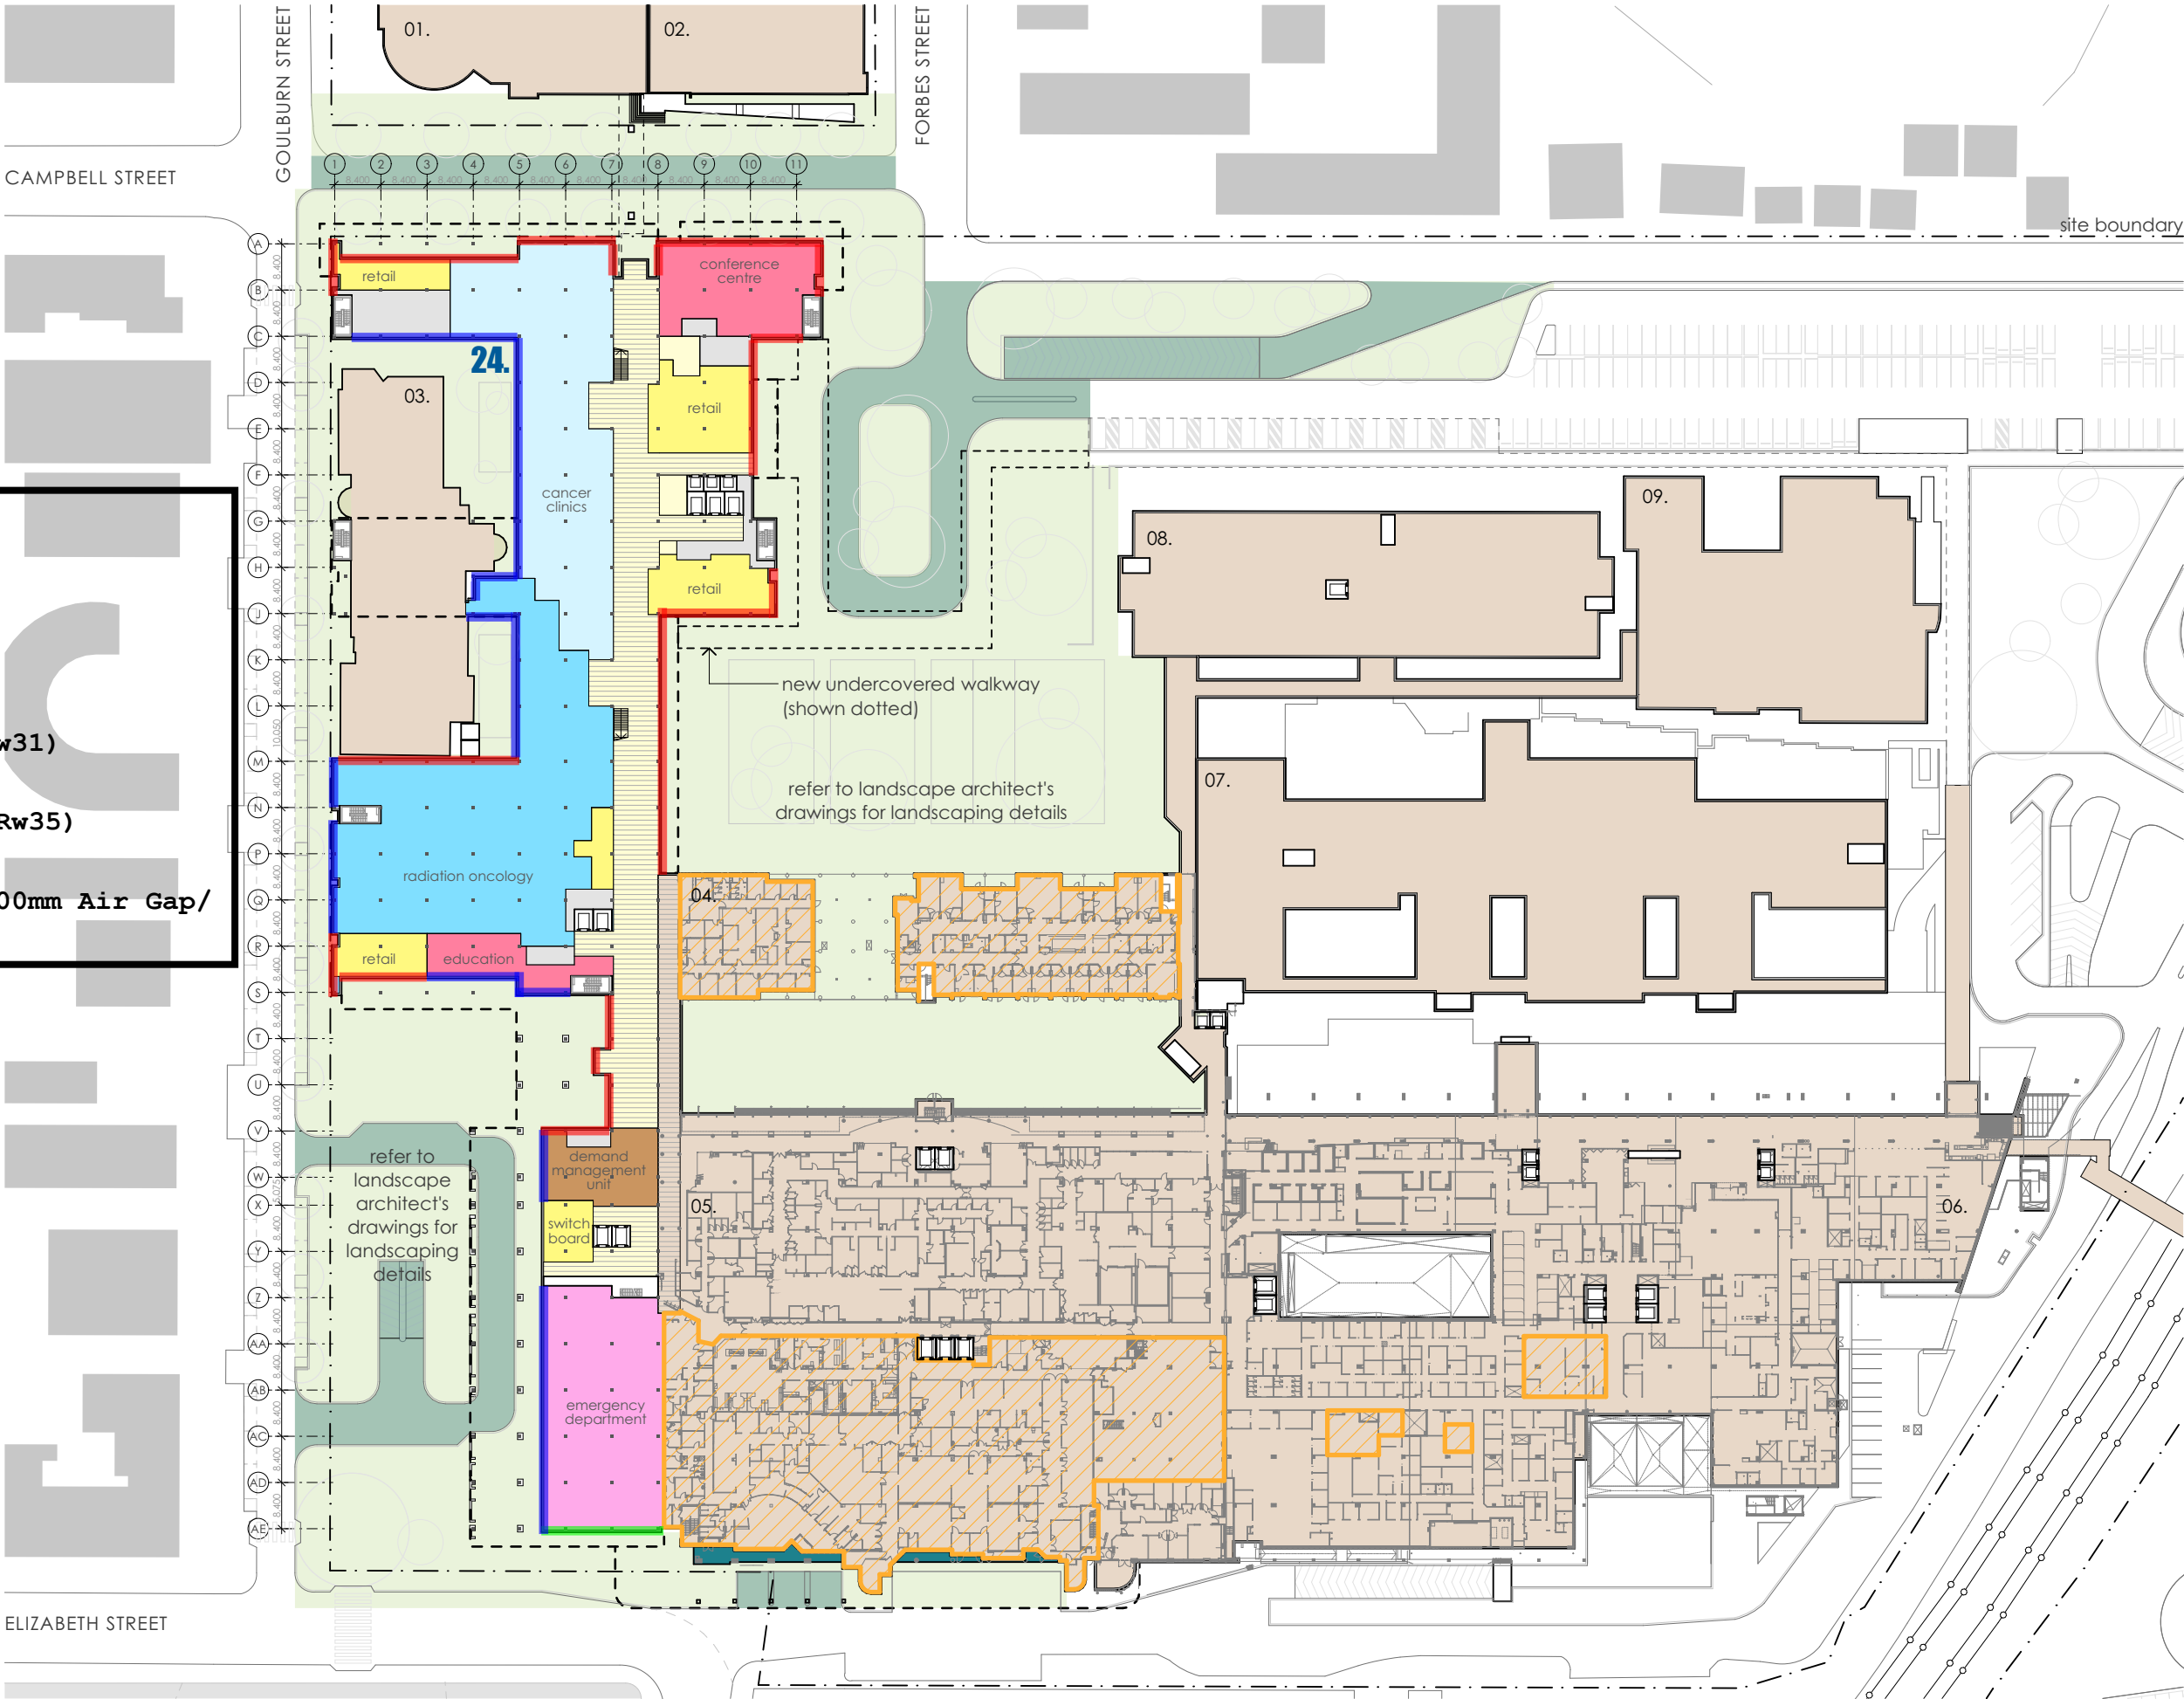

fitzpatrick+partners

© Copyright 2018
p. +61 (0)2 8274 8200 w. www.fitzpatrickpartners.com
a. LEVEL 6, 156 CLARENCE STREET, SYDNEY 2000, AUSTRALIA

THIS DRAWING IS ISSUED UPON THE CONDITION IT IS NOT COPIED, REPRODUCED, RETAINED OR DISCLOSED TO ANY UNAUTHORISED PERSON EITHER WHOLLY OR IN PART WITHOUT PRIOR CONSENT IN WRITING OF fitzpatrick+partners.
DO NOT SCALE DRAWINGS. CHECK DIMENSIONS BEFORE COMMENCING WORK.
DRAWINGS SHOW DESIGN INTENT ONLY. SHOP DRAWINGS ARE TO BE PROVIDED FOR APPROVAL PRIOR TO CONSTRUCTION OR MANUFACTURE. INCONSISTENCIES ARE TO BE REPORTED TO fitzpatrick + partners.

AMENDMENTS		
REV.	DATE	DESCRIPTION
02	10/01/20	FOR REVIEW
03	15/01/20	FOR REVIEW
04	17/01/20	FOR REVIEW
05	23/12/20	FOR REVIEW

CHK	PROJECT
RP	LIVERPOOL HEALTH & ACADEMIC PRECINCT
RP	ELIZABETH STREET LIVERPOOL NSW
RP	CLIENT
RP	HEALTH INFRASTRUCTURE
	14/77 PACIFIC HWY, NORTH SYDNEY NSW 2060

PROJECT NORTH	SCALE
	1:1200 @A3

DRAWING
GROUND PLAN
PRINT DATE
23/01/2020

PROJECT NO.	DRAWING NO.	ISSUE
21807	A-SSDA-MW-08	05
STATUS		
DRAFT FOR REVIEW		

LEGEND

- 01. health services building
- 02. ingham building
- 03. oncology bunkers
- 04. caroline chisholm
- 05. old clinical services building
- 06. new clinical services bld
- 07. mental health centre
- 08. don everett building
- 09. brain injury unit
- 24. new integrated services building (ISB)


LEVEL 1 RL+ 16.400



Indicative Glazing Mark-Up

- = 6.38mm Laminated (Rw31)
- = 10.38mm Laminated (Rw35)
- = 10.38mm Laminated/100mm Air Gap/10mm Float (Rw45)

- refurbished area of existing building, internal works only
- new external facade/works expansion of existing building
- liverpool campus
- existing clinical buildings

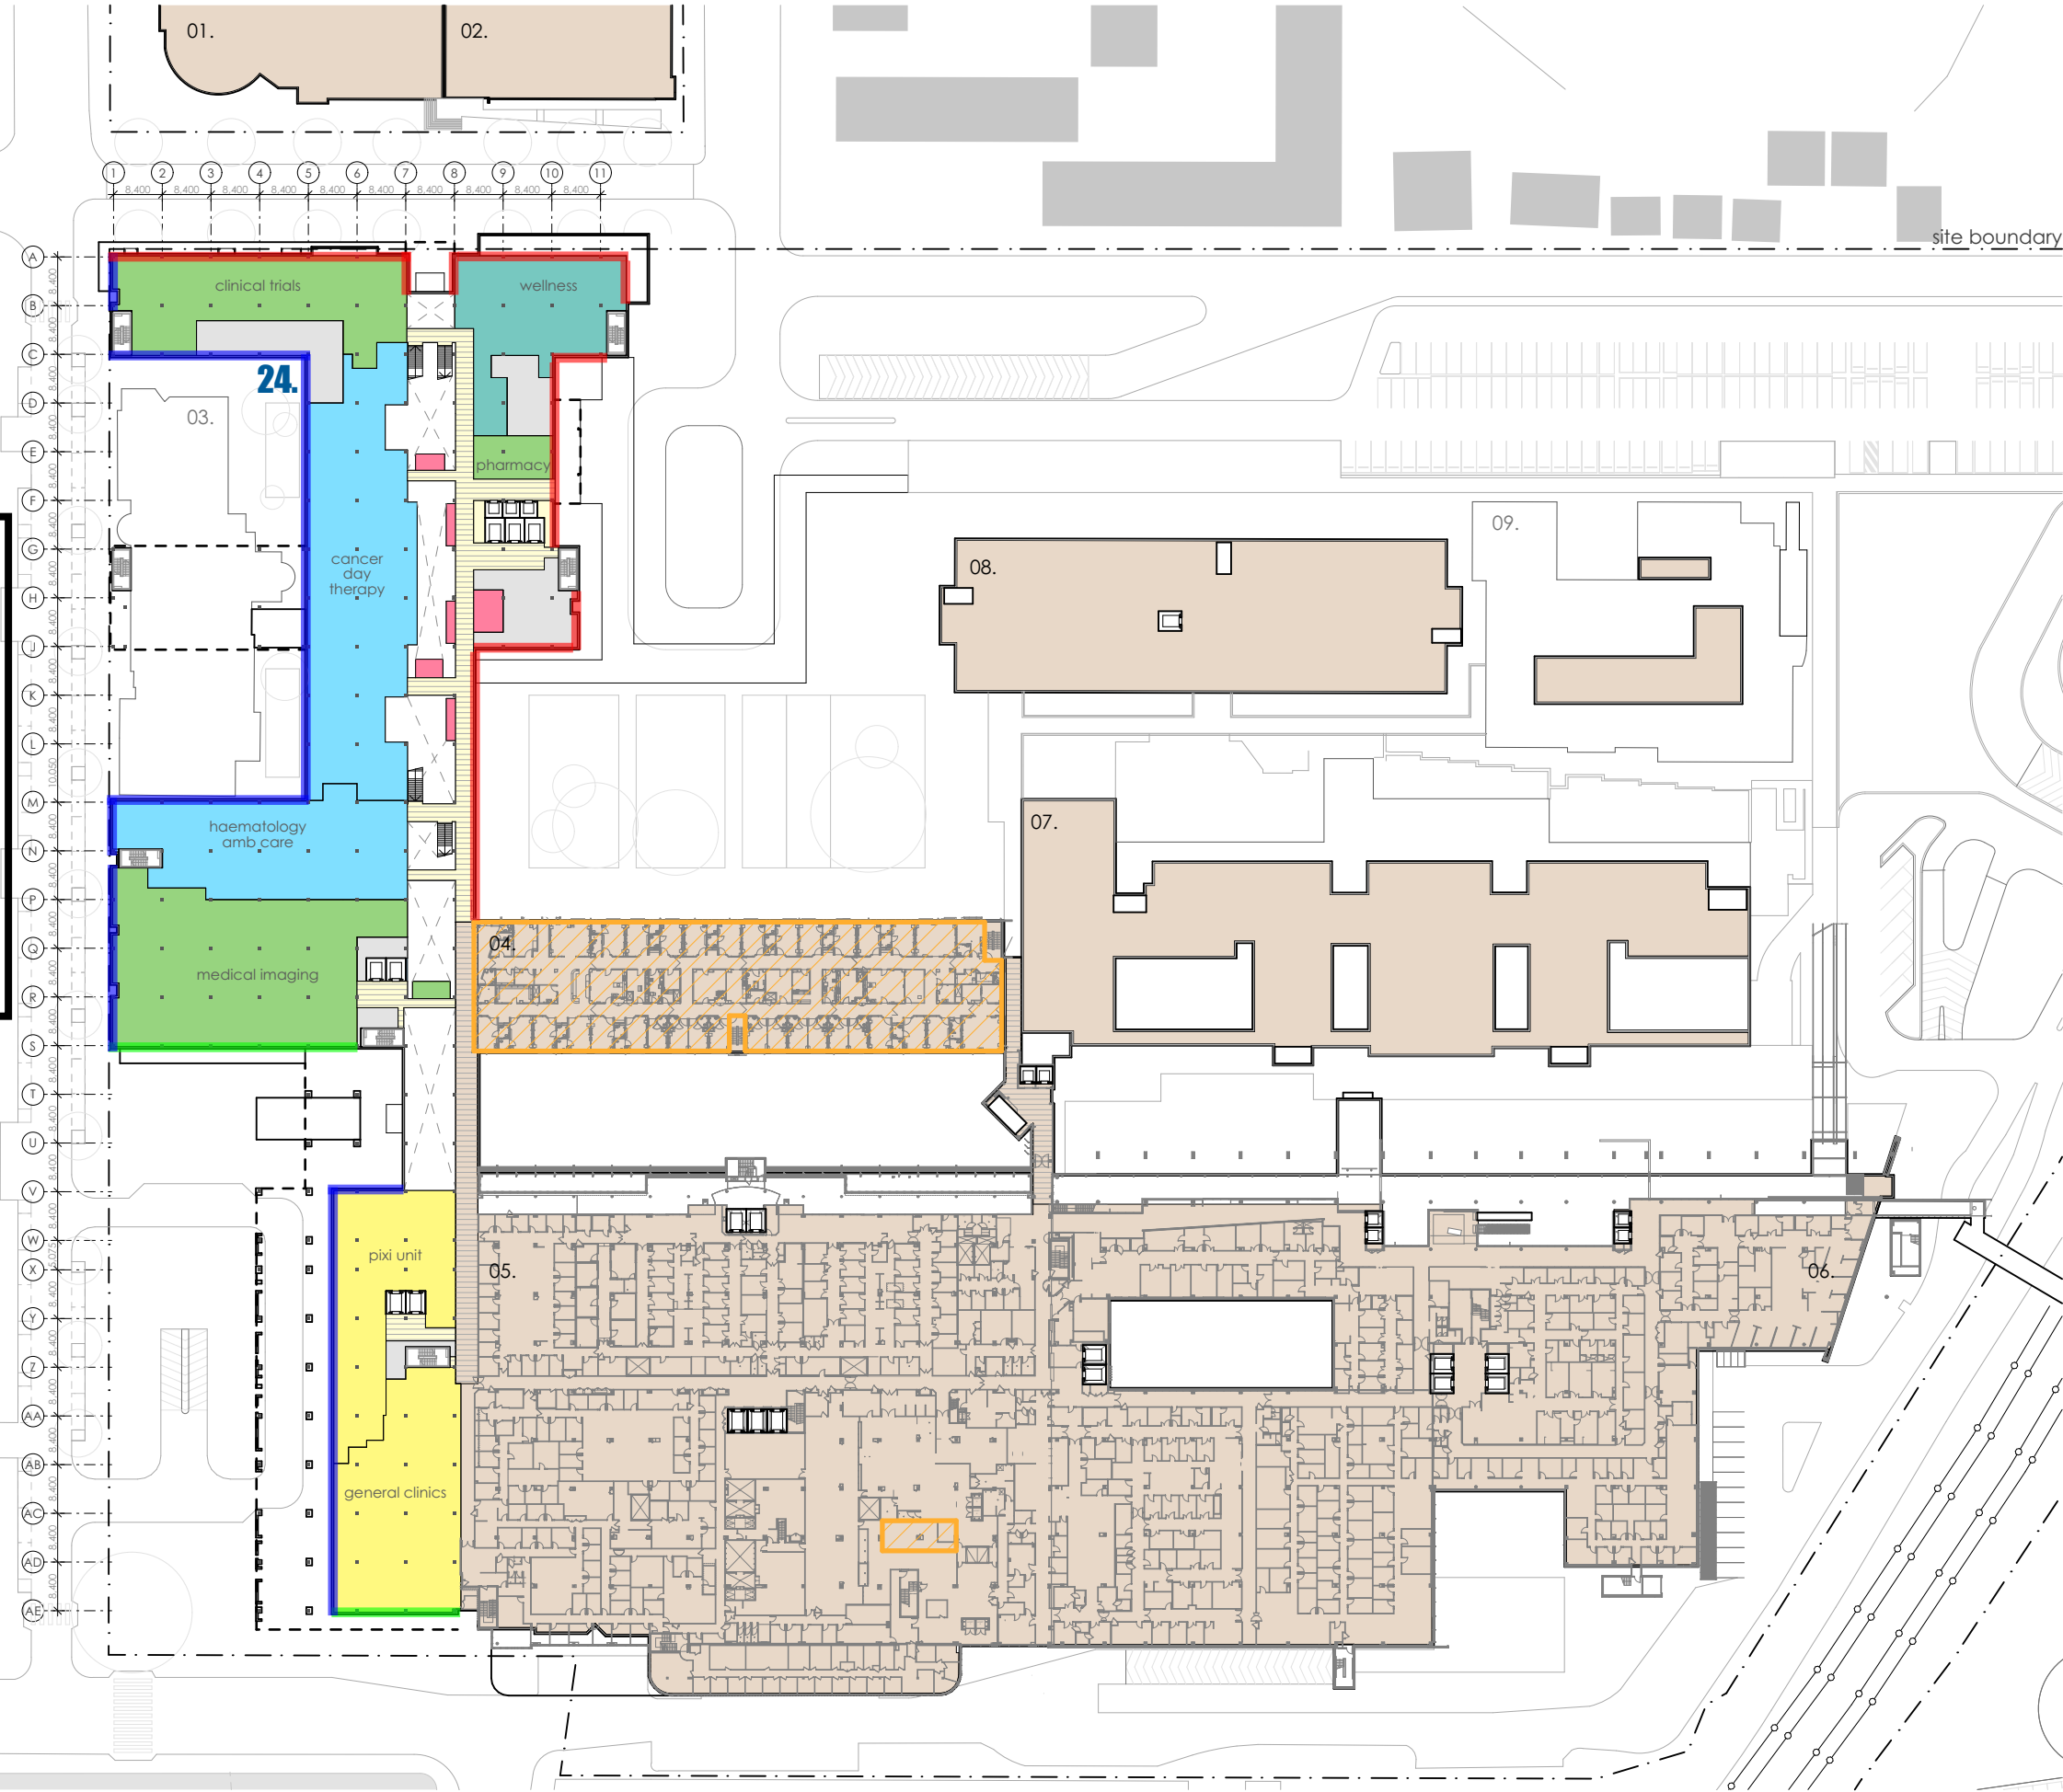

fitzpatrick+partners

© Copyright 2018
p. +61 (0)2 8274 8200 w. www.fitzpatrickpartners.com
a. LEVEL 6, 156 CLARENCE STREET, SYDNEY 2000, AUSTRALIA

THIS DRAWING IS ISSUED UPON THE CONDITION IT IS NOT COPIED, REPRODUCED, RETAINED OR DISCLOSED TO ANY UNAUTHORISED PERSON EITHER WHOLLY OR IN PART WITHOUT PRIOR CONSENT IN WRITING OF fitzpatrick+partners.
DO NOT SCALE DRAWINGS. CHECK DIMENSIONS BEFORE COMMENCING WORK.
DRAWINGS SHOW DESIGN INTENT ONLY. SHOP DRAWINGS ARE TO BE PROVIDED FOR APPROVAL PRIOR TO CONSTRUCTION OR MANUFACTURE.
INCONSISTENCIES ARE TO BE REPORTED TO fitzpatrick + partners.

REV.	DATE
02	10/01/20
03	15/01/20
04	17/01/20
05	23/12/20

DESCRIPTION
FOR REVIEW
FOR REVIEW
FOR REVIEW
FOR REVIEW

CHK
RP
RP
RP
RP

PROJECT
LIVERPOOL HEALTH & ACADEMIC PRECINCT
ELIZABETH STREET LIVERPOOL NSW
CLIENT
HEALTH INFRASTRUCTURE
14/77 PACIFIC HWY, NORTH SYDNEY NSW 2060

PROJECT NORTH SCALE
1:1200 @A3
25mm ON ORIGINAL

DRAWING
LEVEL 1
PRINT DATE
23/01/2020

PROJECT NO.
21807
STATUS
DRAFT FOR REVIEW
DRAWING NO.
A-SSDA-MW-09
ISSUE
05

LEGEND

- 01. health services building
- 02. ingham building
- 03. oncology bunkers
- 04. caroline chisholm
- 05. old clinical services building
- 06. new clinical services bld
- 07. mental health centre
- 08. don everett building
- 09. brain injury unit
- 24. new integrated services building (ISB)


LEVEL 2 RL+ 20.600



Indicative Glazing Mark-Up

- = 6.38mm Laminated (Rw31)
- = 10.38mm Laminated (Rw35)
- = 10.38mm Laminated/100mm Air Gap/10mm Float (Rw45)

- refurbished area of existing building, internal works only
- new external facade/works expansion of existing building
- liverpool campus
- existing clinical buildings

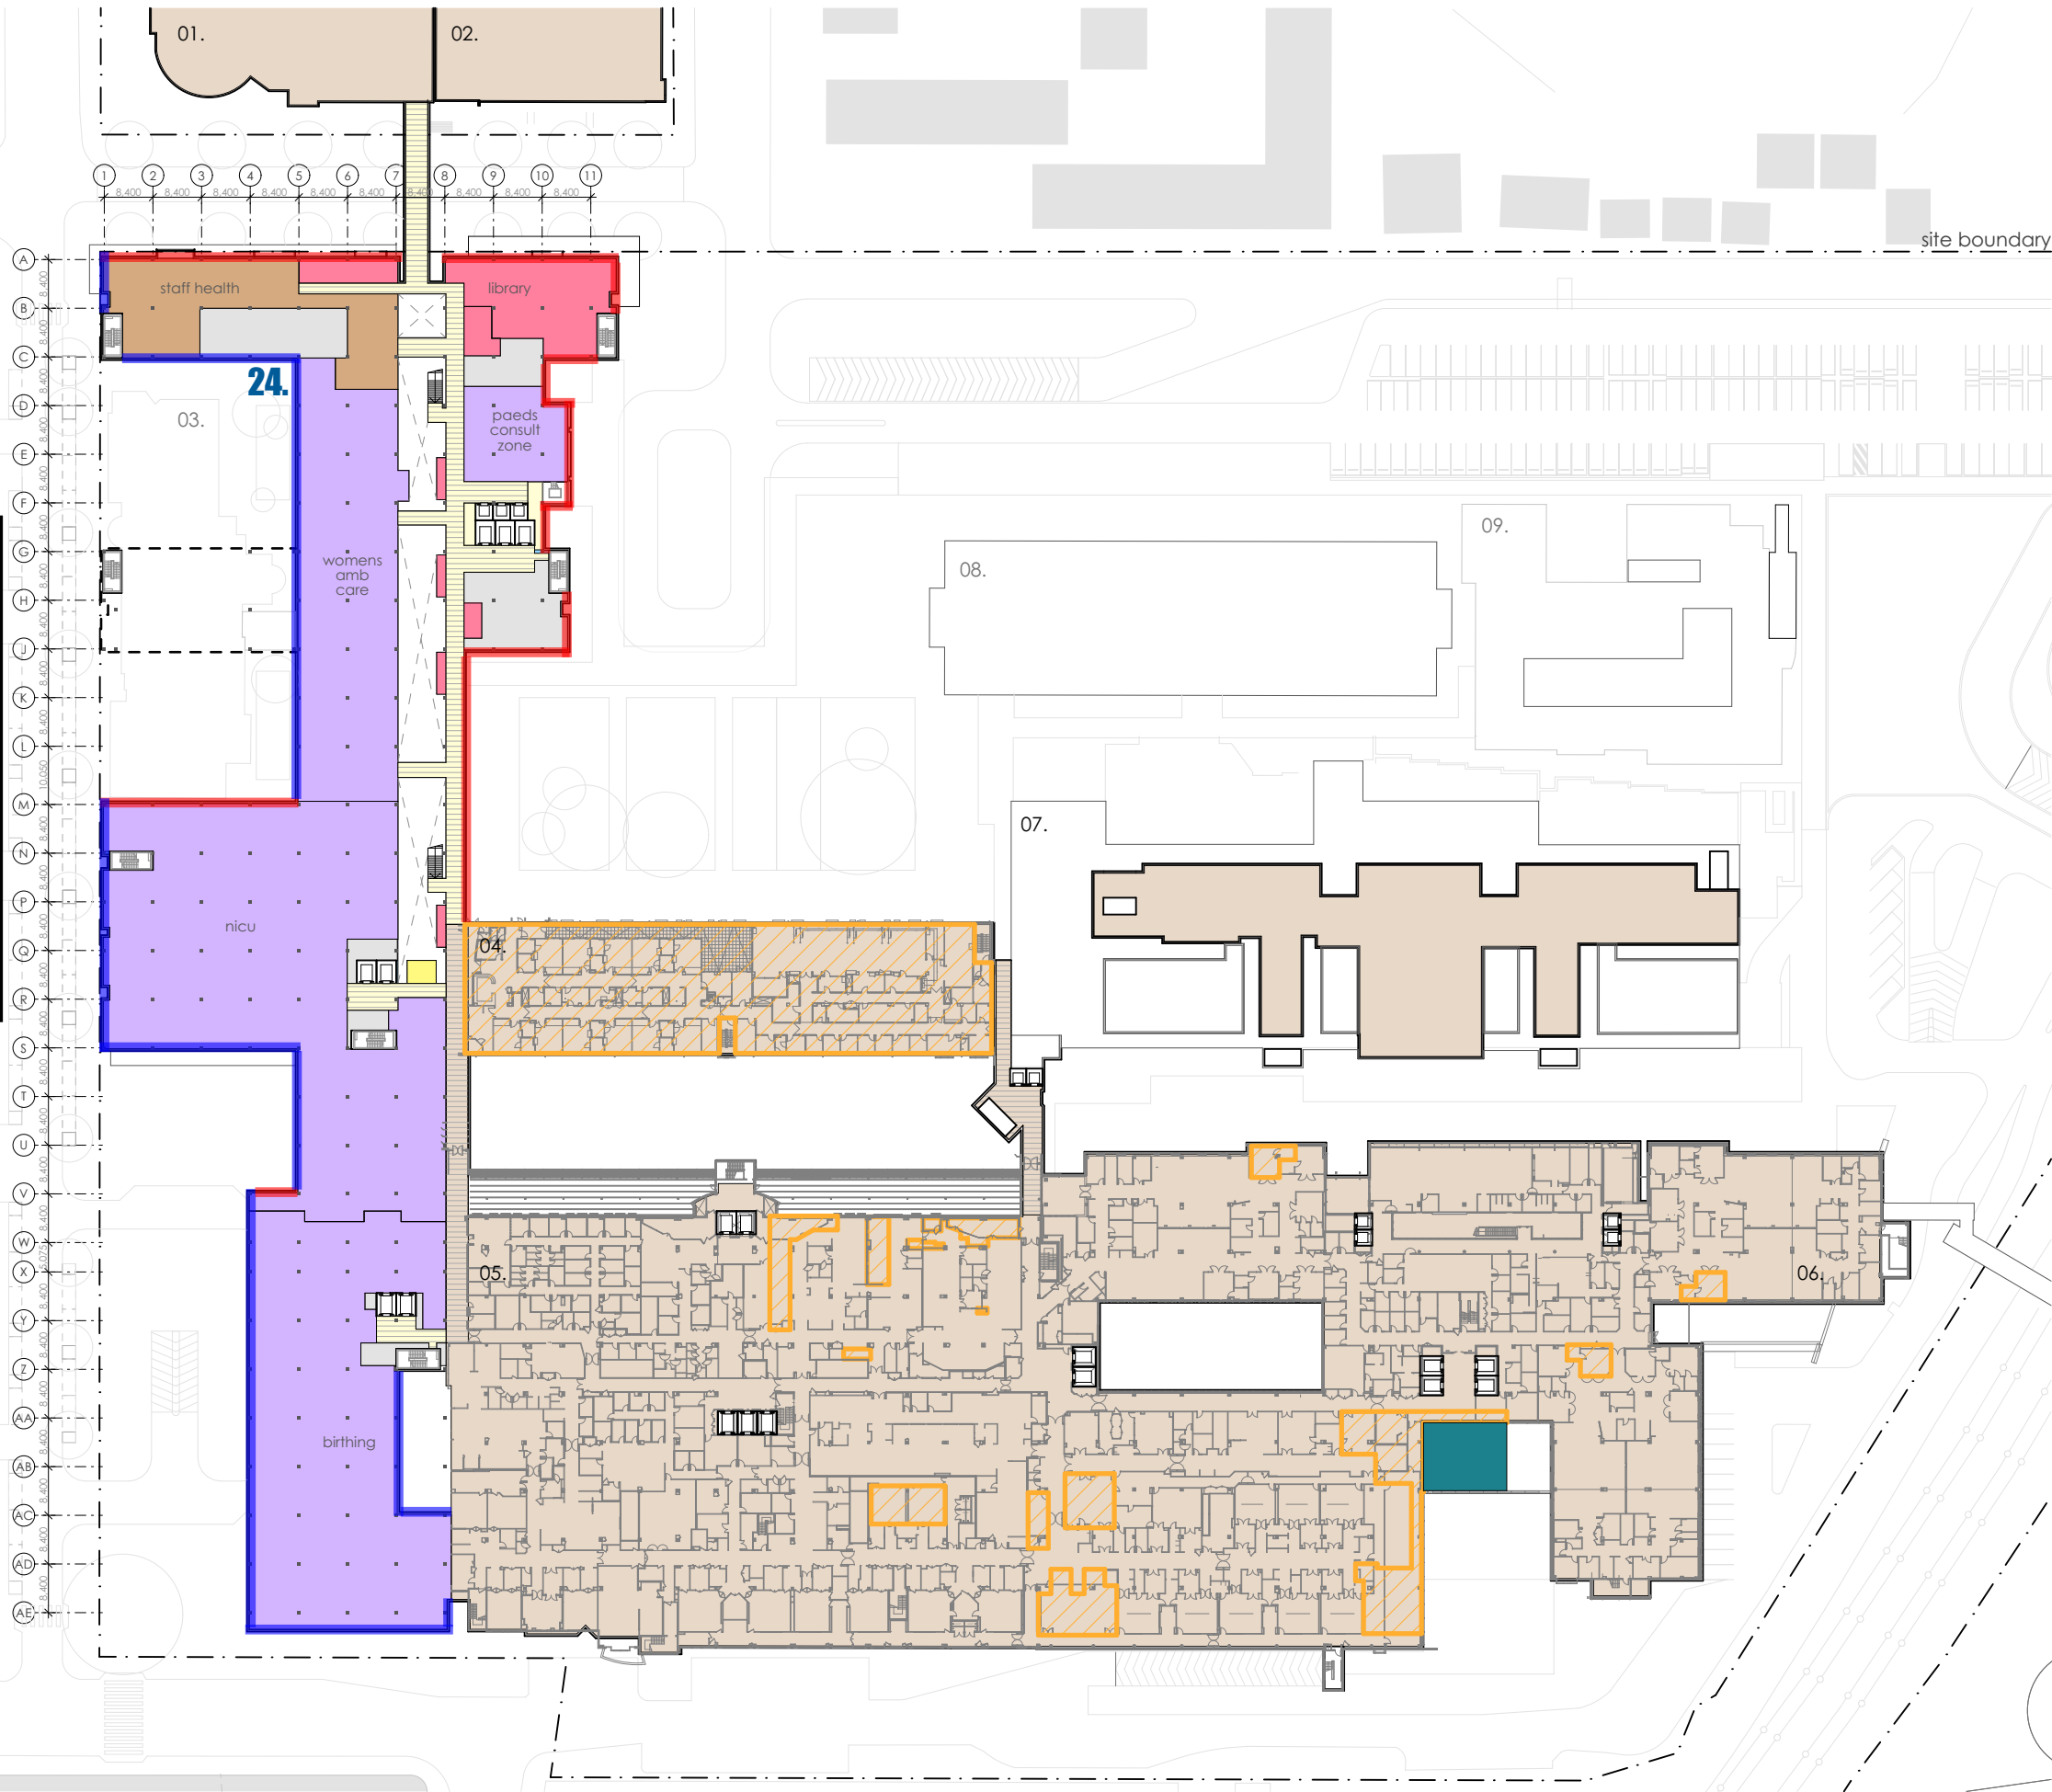

fitzpatrick+partners

© Copyright 2018
p. +61 (0)2 8274 8200 w. www.fitzpatrickpartners.com
a. LEVEL 6, 156 CLARENCE STREET, SYDNEY 2000, AUSTRALIA

THIS DRAWING IS ISSUED UPON THE CONDITION IT IS NOT COPIED, REPRODUCED, RETAINED OR DISCLOSED TO ANY UNAUTHORISED PERSON EITHER WHOLLY OR IN PART WITHOUT PRIOR CONSENT IN WRITING OF fitzpatrick+partners.
DO NOT SCALE DRAWINGS. CHECK DIMENSIONS BEFORE COMMENCING WORK.
DRAWINGS SHOW DESIGN INTENT ONLY. SHOP DRAWINGS ARE TO BE PROVIDED FOR APPROVAL PRIOR TO CONSTRUCTION OR MANUFACTURE.
INCONSISTENCIES ARE TO BE REPORTED TO fitzpatrick + partners.

AMENDMENTS	REV.	DATE	DESCRIPTION
02	10/01/20	FOR REVIEW	
03	15/01/20	FOR REVIEW	
04	17/01/20	FOR REVIEW	
05	23/12/20	FOR REVIEW	

DESCRIPTION
FOR REVIEW
FOR REVIEW
FOR REVIEW
FOR REVIEW

CHK
RP
RP
RP
RP

PROJECT
LIVERPOOL HEALTH & ACADEMIC PRECINCT
ELIZABETH STREET LIVERPOOL NSW
CLIENT
HEALTH INFRASTRUCTURE
14/77 PACIFIC HWY, NORTH SYDNEY NSW 2060

PROJECT NORTH SCALE
1:1200 @A3
25mm ON ORIGINAL

DRAWING
LEVEL 2
PRINT DATE
23/01/2020

PROJECT NO.
21807
STATUS
DRAFT FOR REVIEW
DRAWING NO.
A-SSDA-MW-10
ISSUE
05

LEGEND

- 01. health services building
- 02. ingham building
- 03. oncology bunkers
- 04. caroline chisholm
- 05. old clinical services building
- 06. new clinical services bld
- 07. mental health centre
- 08. don everett building
- 09. brain injury unit
- 24. new integrated services building (ISB)


LEVEL 3 RL+ 25.100



Indicative Glazing Mark-Up

- = 6.38mm Laminated (Rw31)
- = 10.38mm Laminated (Rw35)
- = 10.38mm Laminated/100mm Air Gap/10mm Float (Rw45)

- refurbished area of existing building, internal works only
- new external facade/works expansion of existing building
- liverpool campus
- existing clinical buildings

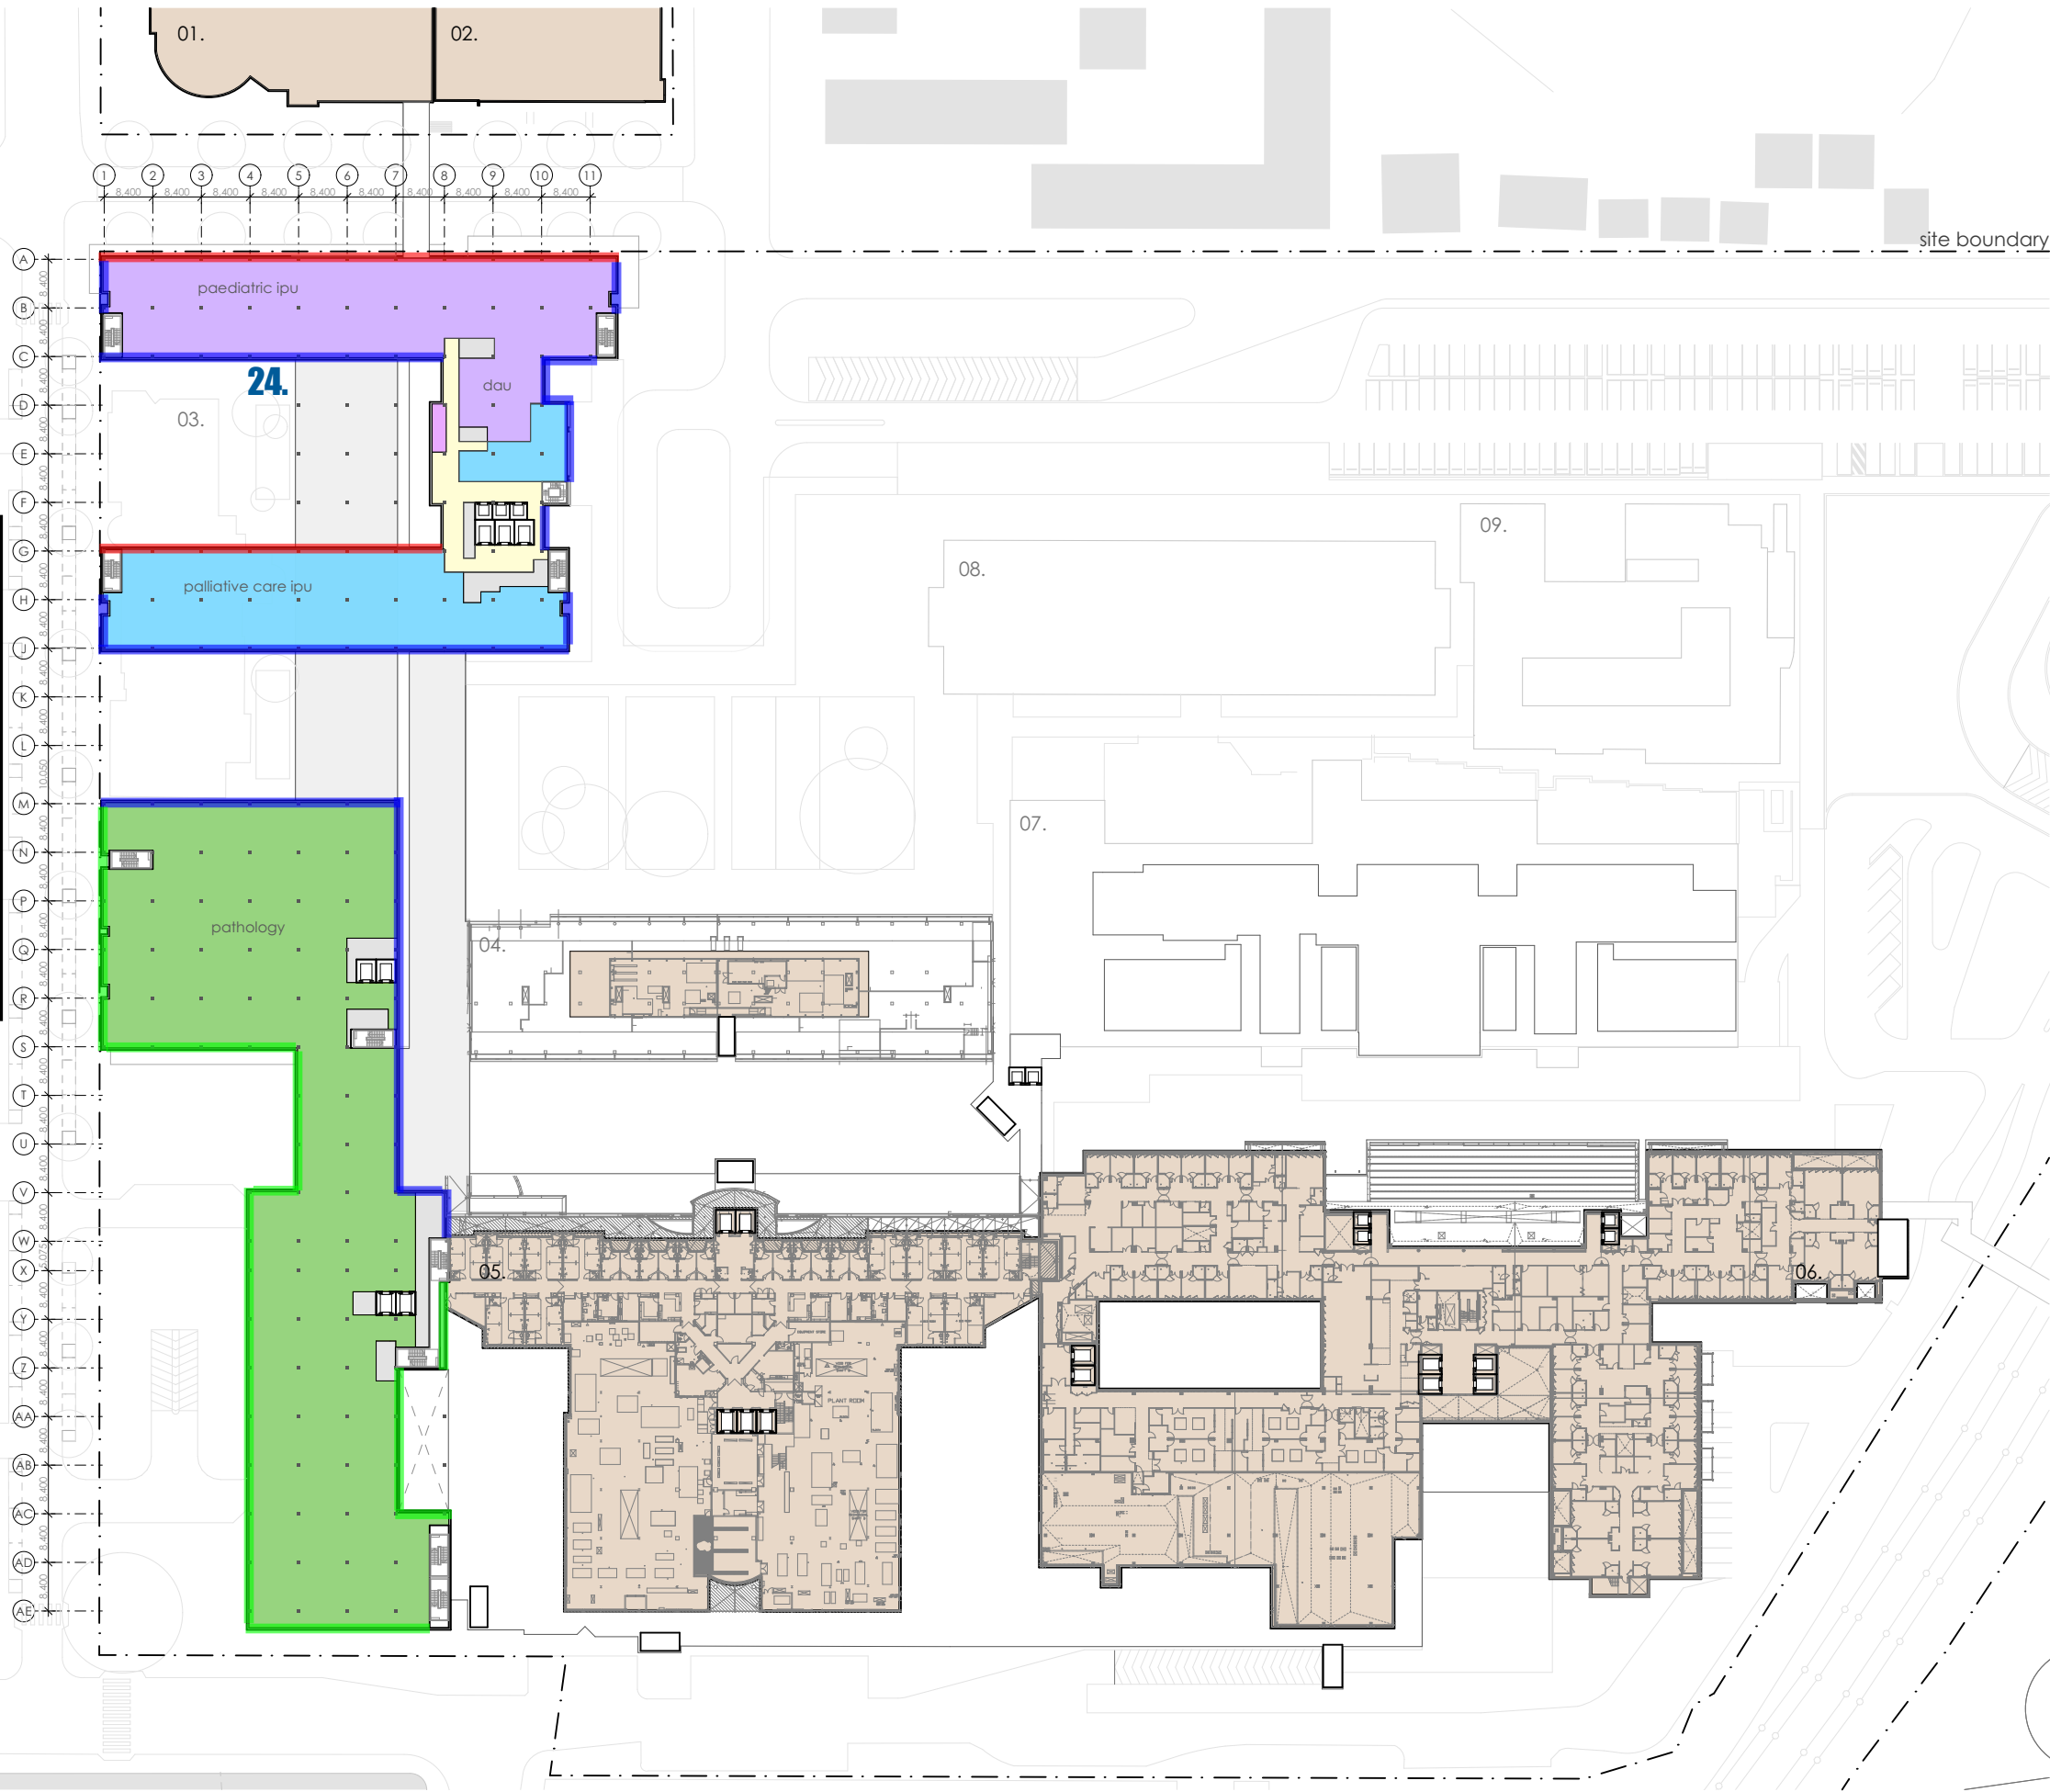

fitzpatrick+partners

© Copyright 2018
p. +61 (0)2 8274 8200 w. www.fitzpatrickpartners.com
a. LEVEL 6, 156 CLARENCE STREET, SYDNEY 2000, AUSTRALIA

THIS DRAWING IS ISSUED UPON THE CONDITION IT IS NOT COPIED, REPRODUCED, RETAINED OR DISCLOSED TO ANY UNAUTHORISED PERSON EITHER WHOLLY OR IN PART WITHOUT PRIOR CONSENT IN WRITING OF fitzpatrick+partners.
DO NOT SCALE DRAWINGS. CHECK DIMENSIONS BEFORE COMMENCING WORK.
DRAWINGS SHOW DESIGN INTENT ONLY. SHOP DRAWINGS ARE TO BE PROVIDED FOR APPROVAL PRIOR TO CONSTRUCTION OR MANUFACTURE. INCONSISTENCIES ARE TO BE REPORTED TO fitzpatrick + partners.

AMENDMENTS		
REV.	DATE	DESCRIPTION
02	10/01/20	FOR REVIEW
03	15/01/20	FOR REVIEW
04	17/01/20	FOR REVIEW
05	23/12/20	FOR REVIEW

CHK	PROJECT
RP	LIVERPOOL HEALTH & ACADEMIC PRECINCT
RP	ELIZABETH STREET LIVERPOOL NSW
RP	CLIENT
RP	HEALTH INFRASTRUCTURE
RP	14/77 PACIFIC HWY, NORTH SYDNEY NSW 2060

PROJECT NORTH	SCALE
	1:1200 @A3
	25mm ON ORIGINAL

DRAWING
LEVEL 3
PRINT DATE
23/01/2020

PROJECT NO.	DRAWING NO.	ISSUE
21807	A-SSDA-MW-11	05
STATUS	DRAFT FOR REVIEW	

LEGEND

- 01. health services building
- 02. ingham building
- 03. oncology bunkers
- 04. caroline chisholm
- 05. old clinical services building
- 06. new clinical services bld
- 07. mental health centre
- 08. don everett building
- 09. brain injury unit
- 24. new integrated services building (ISB)


LEVEL 4 RL+ 29.600



Indicative Glazing Mark-Up

- █ = 6.38mm Laminated (Rw31)
- █ = 10.38mm Laminated (Rw35)
- █ = 10.38mm Laminated/100mm Air Gap/10mm Float (Rw45)

- refurbished area of existing building, internal works only
- new external facade/works expansion of existing building
- liverpool campus
- existing clinical buildings

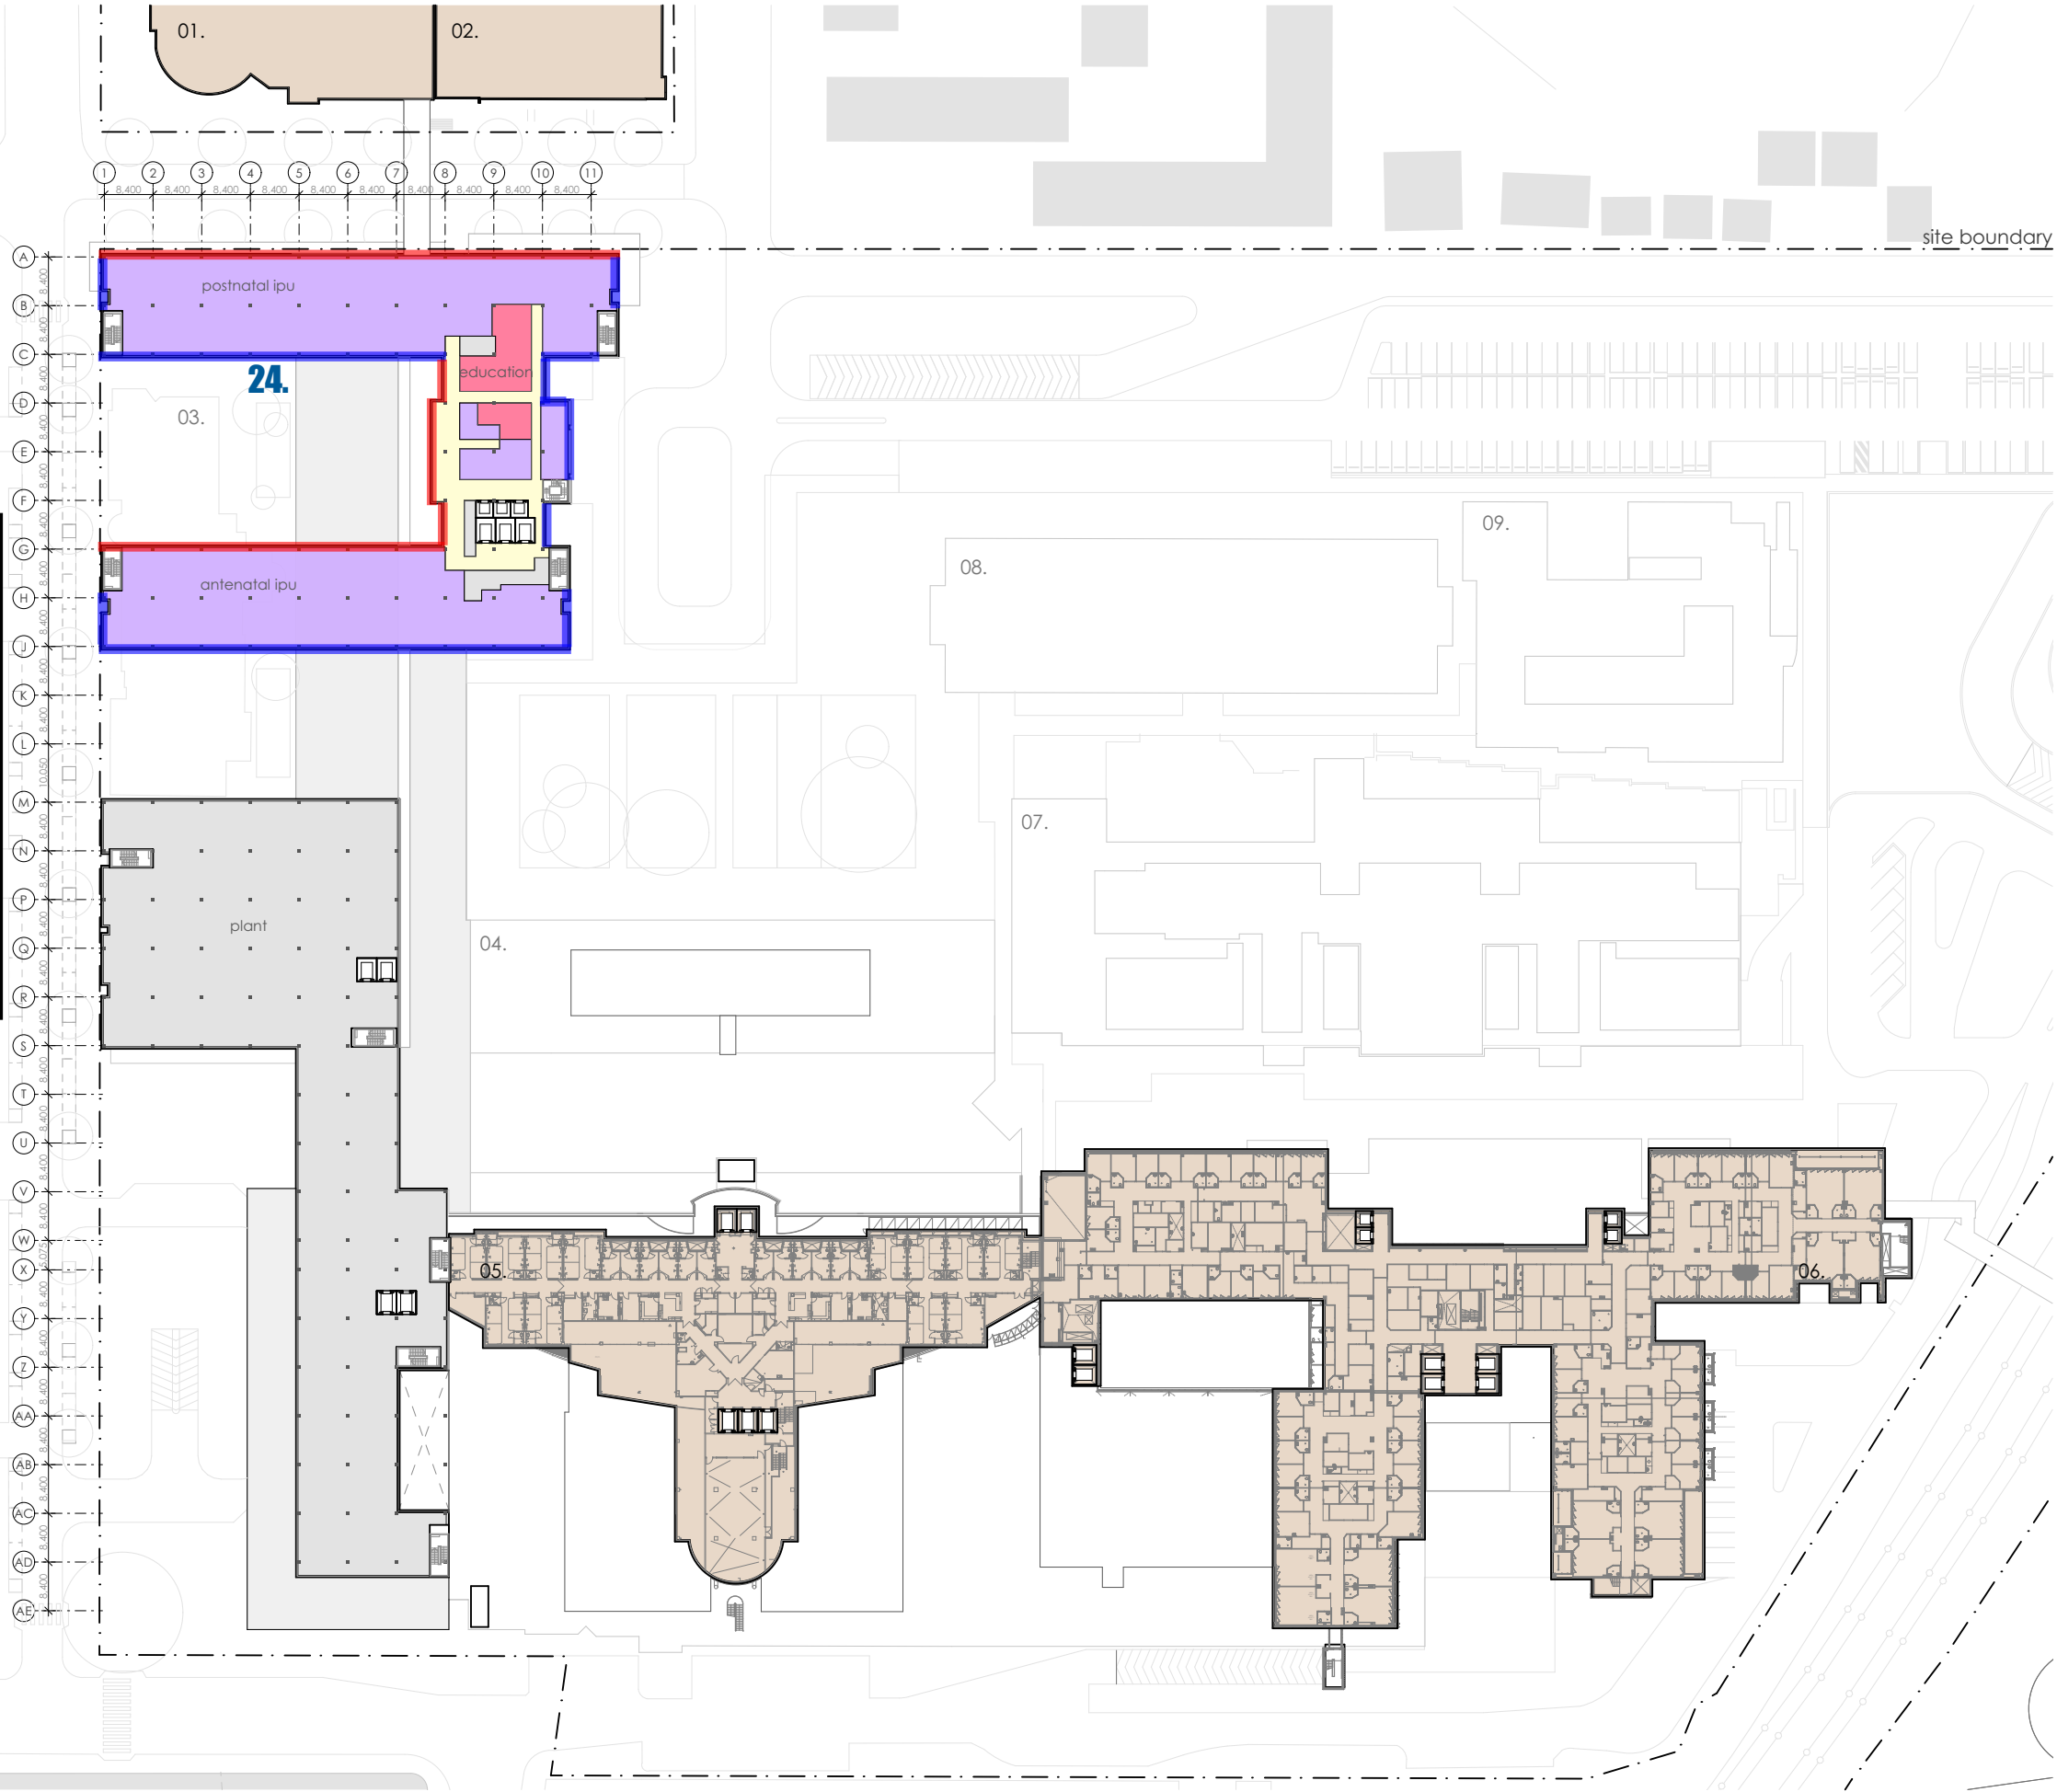

fitzpatrick+partners

© Copyright 2018
p. +61 (0)2 8274 8200 w. www.fitzpatrickpartners.com
a. LEVEL 6, 156 CLARENCE STREET, SYDNEY 2000, AUSTRALIA

THIS DRAWING IS ISSUED UPON THE CONDITION IT IS NOT COPIED, REPRODUCED, RETAINED OR DISCLOSED TO ANY UNAUTHORISED PERSON EITHER WHOLLY OR IN PART WITHOUT PRIOR CONSENT IN WRITING OF fitzpatrick+partners.
DO NOT SCALE DRAWINGS. CHECK DIMENSIONS BEFORE COMMENCING WORK.
DRAWINGS SHOW DESIGN INTENT ONLY. SHOP DRAWINGS ARE TO BE PROVIDED FOR APPROVAL PRIOR TO CONSTRUCTION OR MANUFACTURE.
INCONSISTENCIES ARE TO BE REPORTED TO fitzpatrick + partners.

REV.	DATE	DESCRIPTION
02	10/01/20	FOR REVIEW
03	15/01/20	FOR REVIEW
04	17/01/20	FOR REVIEW
05	23/12/20	FOR REVIEW

DESCRIPTION
FOR REVIEW
FOR REVIEW
FOR REVIEW
FOR REVIEW

CHK
RP
RP
RP
RP

PROJECT
LIVERPOOL HE
ELIZABETH STREE
& ACADEMIC PRECINCT
POOL NSW
CLIENT
HEALTH INFRASTRUCTURE
14/77 PACIFIC HWY, NORTH SYDNEY NSW 2060

PROJECT NORTH
SCALE
1:1200 @A3
25mm ON ORIGINAL

DRAWING
LEVEL 4
PRINT DATE
23/01/2020

PROJECT NO.
21807
STATUS
DRAFT FOR REVIEW
DRAWING NO.
A-SSDA-MW-12
ISSUE
05

LEGEND

- 01. health services building
- 02. ingham building
- 03. oncology bunkers
- 04. caroline chisholm
- 05. old clinical services building
- 06. new clinical services bld
- 07. mental health centre
- 08. don everett building
- 09. brain injury unit
- 24. new integrated services building (ISB)


LEVEL 5 RL+ 34.100



Indicative Glazing Mark-Up

- █ = 6.38mm Laminated (Rw31)
- █ = 10.38mm Laminated (Rw35)
- █ = 10.38mm Laminated/100mm Air Gap/10mm Float (Rw45)

- refurbished area of existing building, internal works only
- new external facade/works expansion of existing building
- liverpool campus
- existing clinical buildings

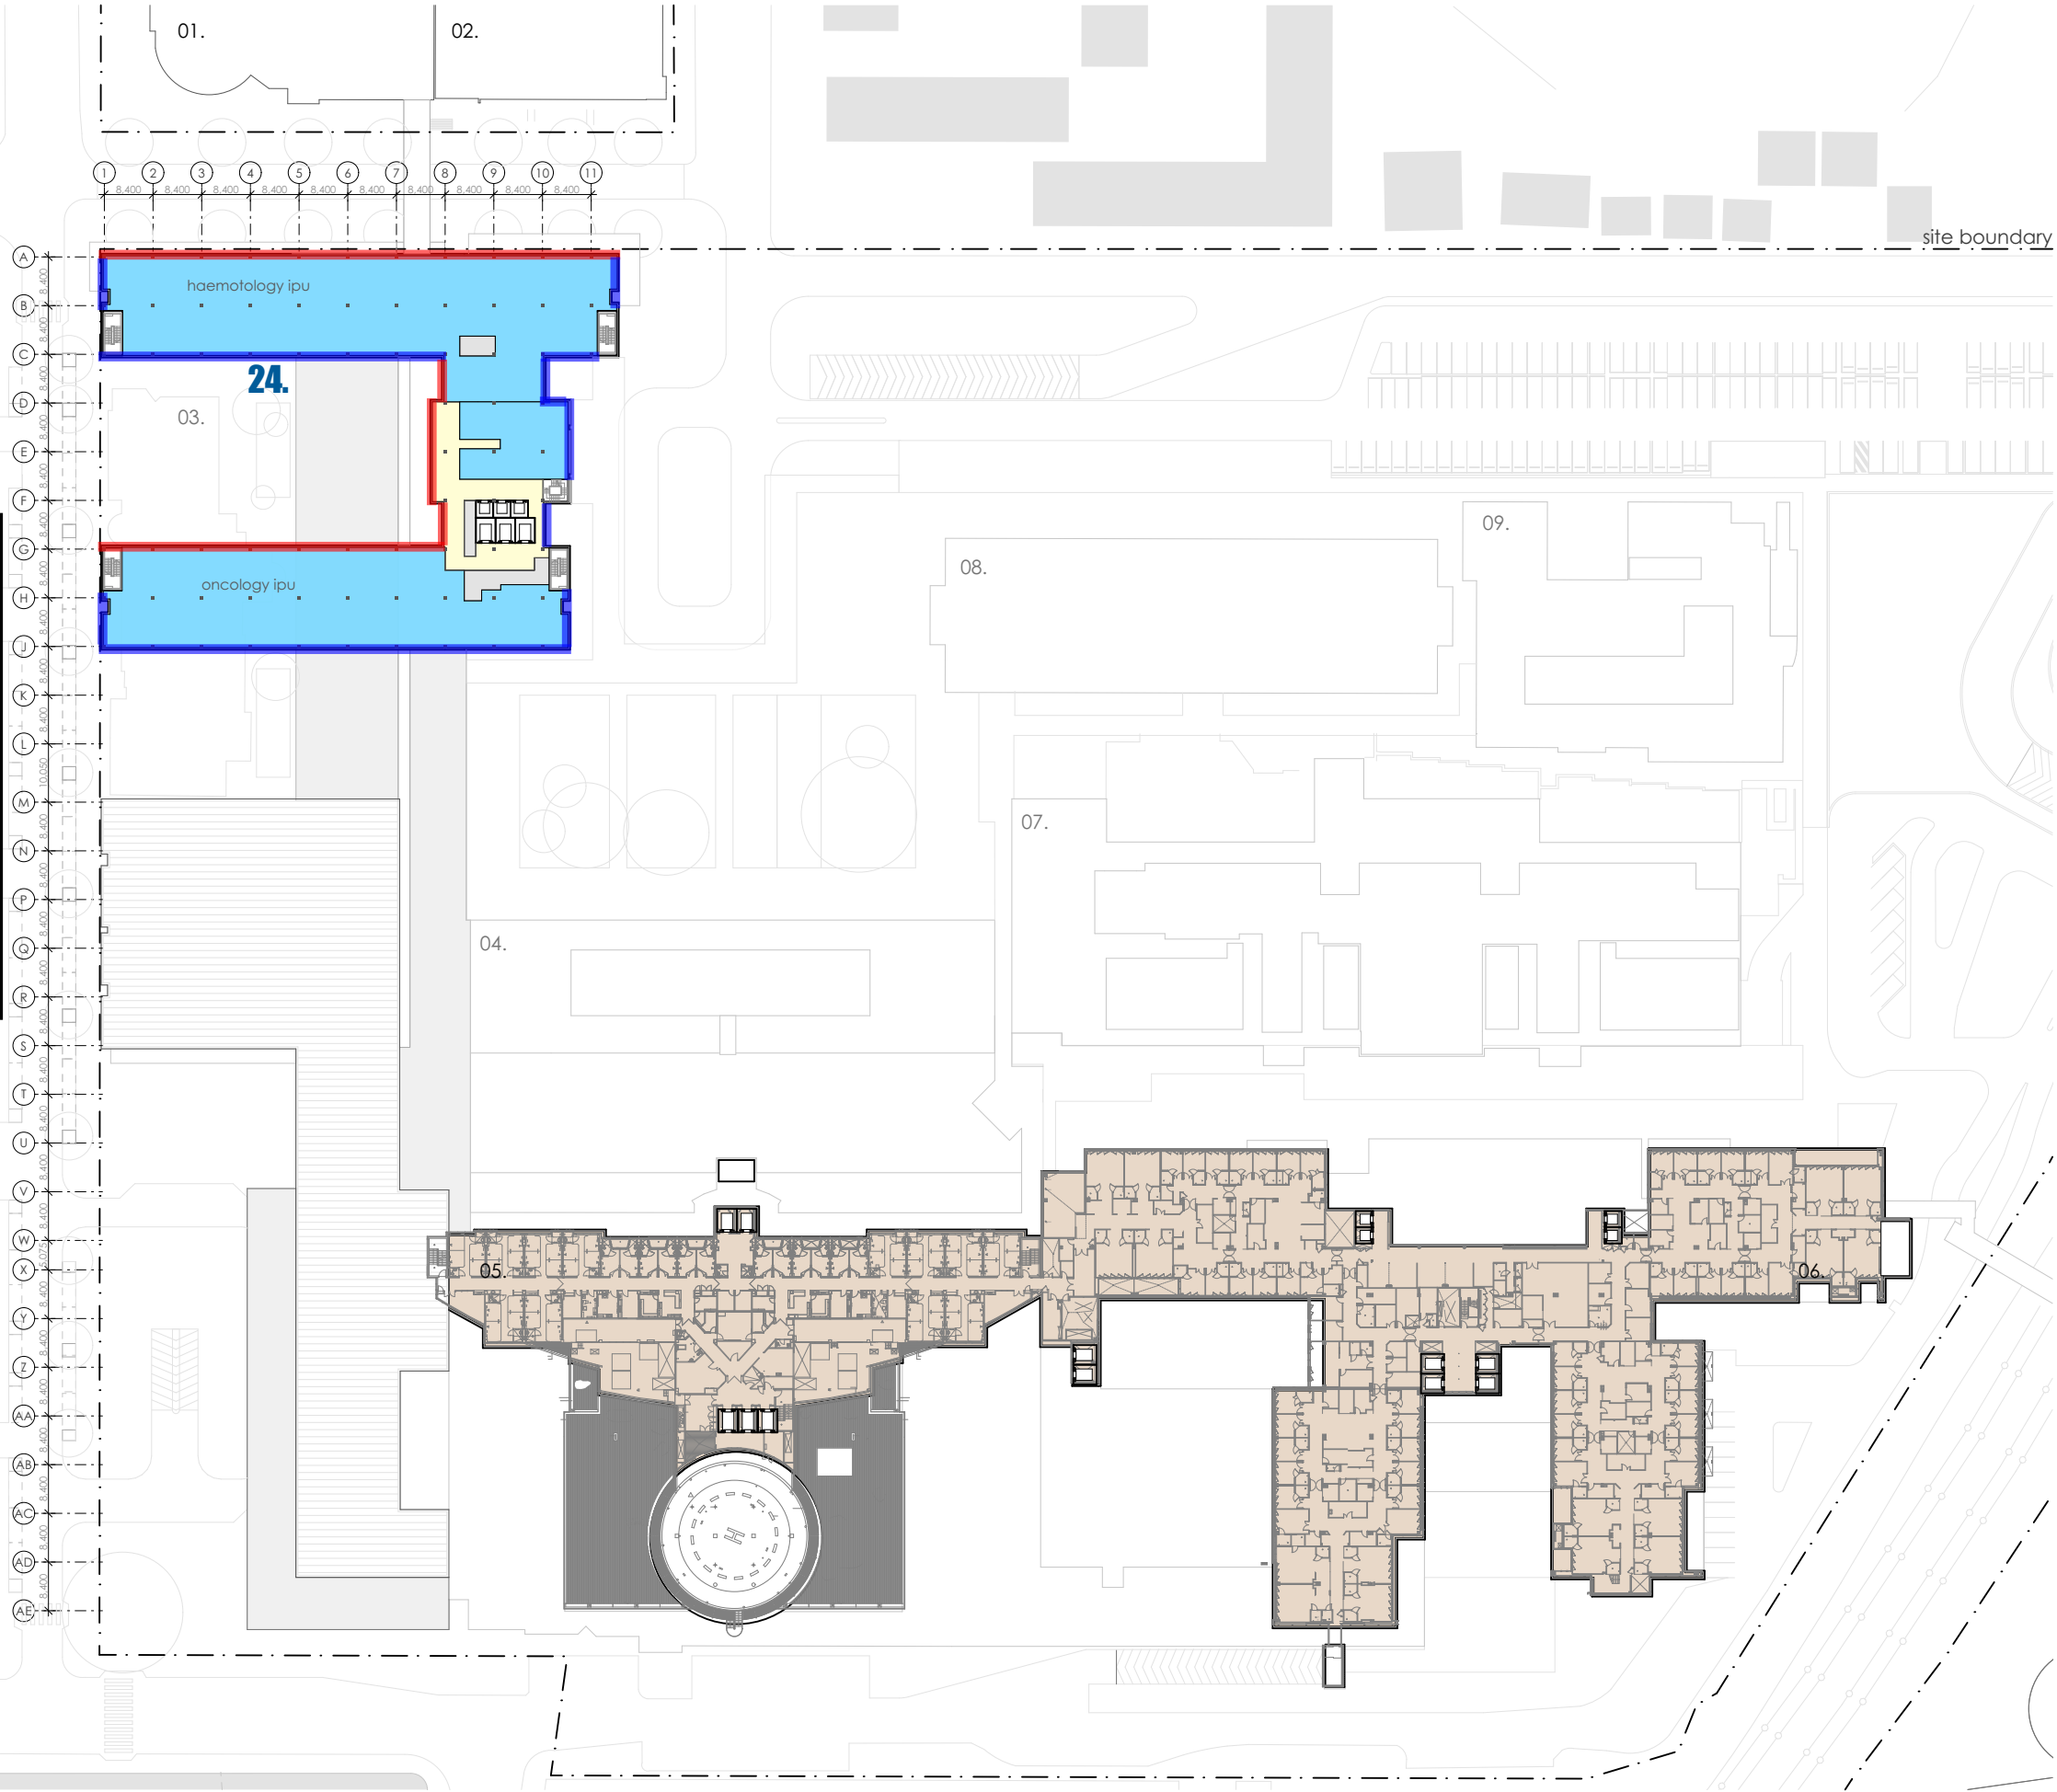

fitzpatrick+partners

© Copyright 2018
p. +61 (0)2 8274 8200 w. www.fitzpatrickpartners.com
a. LEVEL 6, 156 CLARENCE STREET, SYDNEY 2000, AUSTRALIA

THIS DRAWING IS ISSUED UPON THE CONDITION IT IS NOT COPIED, REPRODUCED, RETAINED OR DISCLOSED TO ANY UNAUTHORISED PERSON EITHER WHOLLY OR IN PART WITHOUT PRIOR CONSENT IN WRITING OF fitzpatrick+partners.
DO NOT SCALE DRAWINGS. CHECK DIMENSIONS BEFORE COMMENCING WORK.
DRAWINGS SHOW DESIGN INTENT ONLY. SHOP DRAWINGS ARE TO BE PROVIDED FOR APPROVAL PRIOR TO CONSTRUCTION OR MANUFACTURE.
INCONSISTENCIES ARE TO BE REPORTED TO fitzpatrick + partners.

REV.	DATE	DESCRIPTION
02	10/01/20	FOR REVIEW
03	15/01/20	FOR REVIEW
04	17/01/20	FOR REVIEW
05	23/12/20	FOR REVIEW

CHK	PROJECT
RP	LIVERPOOL HEALTH & ACADEMIC PRECINCT
RP	ELIZABETH STREET LIVERPOOL NSW
RP	CLIENT
RP	HEALTH INFRASTRUCTURE
RP	14/77 PACIFIC HWY, NORTH SYDNEY NSW 2060

PROJECT NORTH	SCALE
	1:1200 @A3
25mm ON ORIGINAL	

DRAWING
LEVEL 5
PRINT DATE
23/01/2020

PROJECT NO.	DRAWING NO.	ISSUE
21807	A-SSDA-MW-13	05
STATUS	DRAFT FOR REVIEW	