

1. Landscape Concept - Updates since SSD submission

1.1 Landscape Plan



Figure 1. Landscape Plan - Levels 3 and 4

1.2 Section

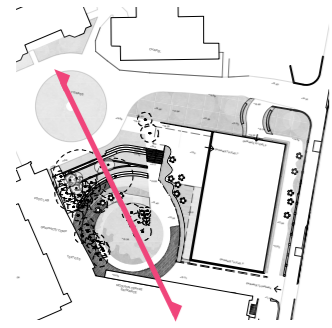


Figure 2. Key plan

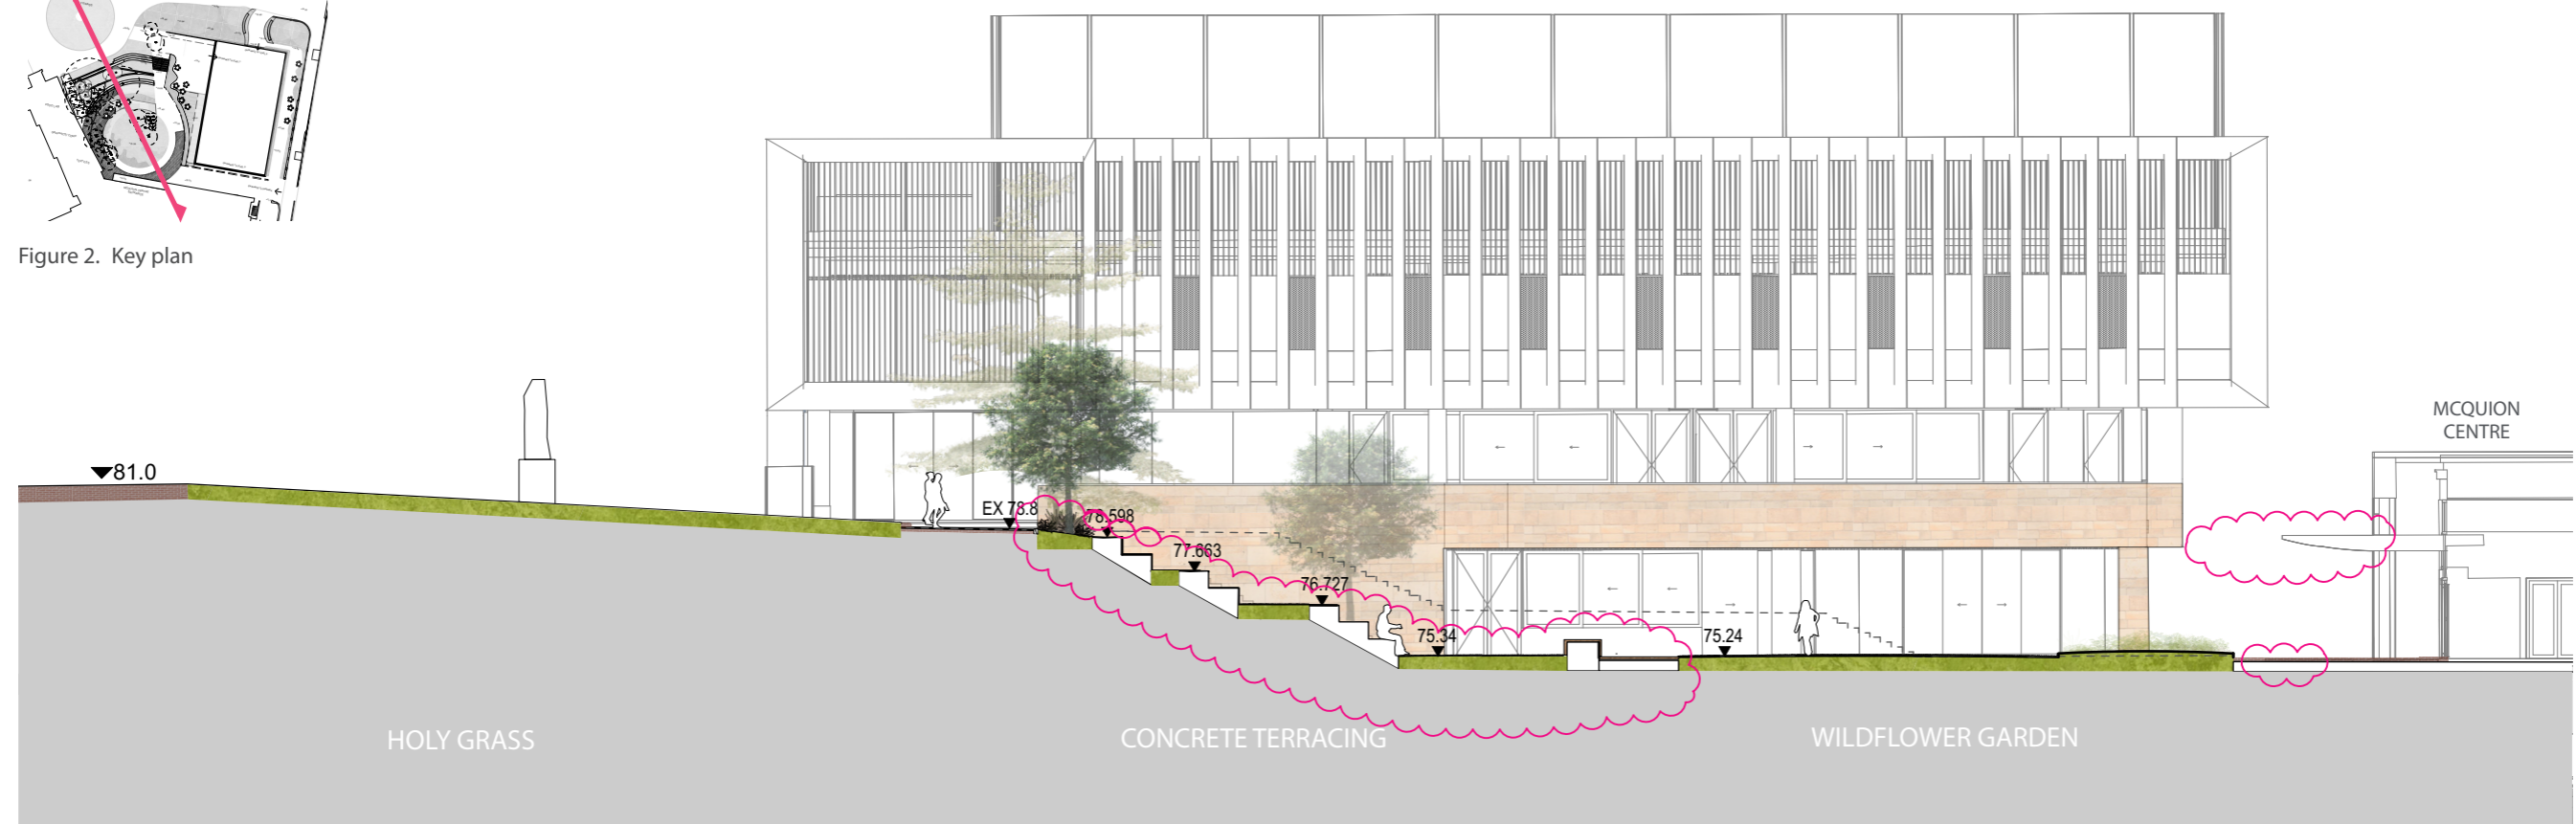


Figure 3. Section (Scale 1:200 @ A3)

1.3 Roof Top Plan



PROPOSED SHADE STRUCTURE FOR SOCIAL SPACE/ OUTDOOR LEARNING AREA



PRODUCTIVE GARDEN/ SCIENCE LEARNING AREA

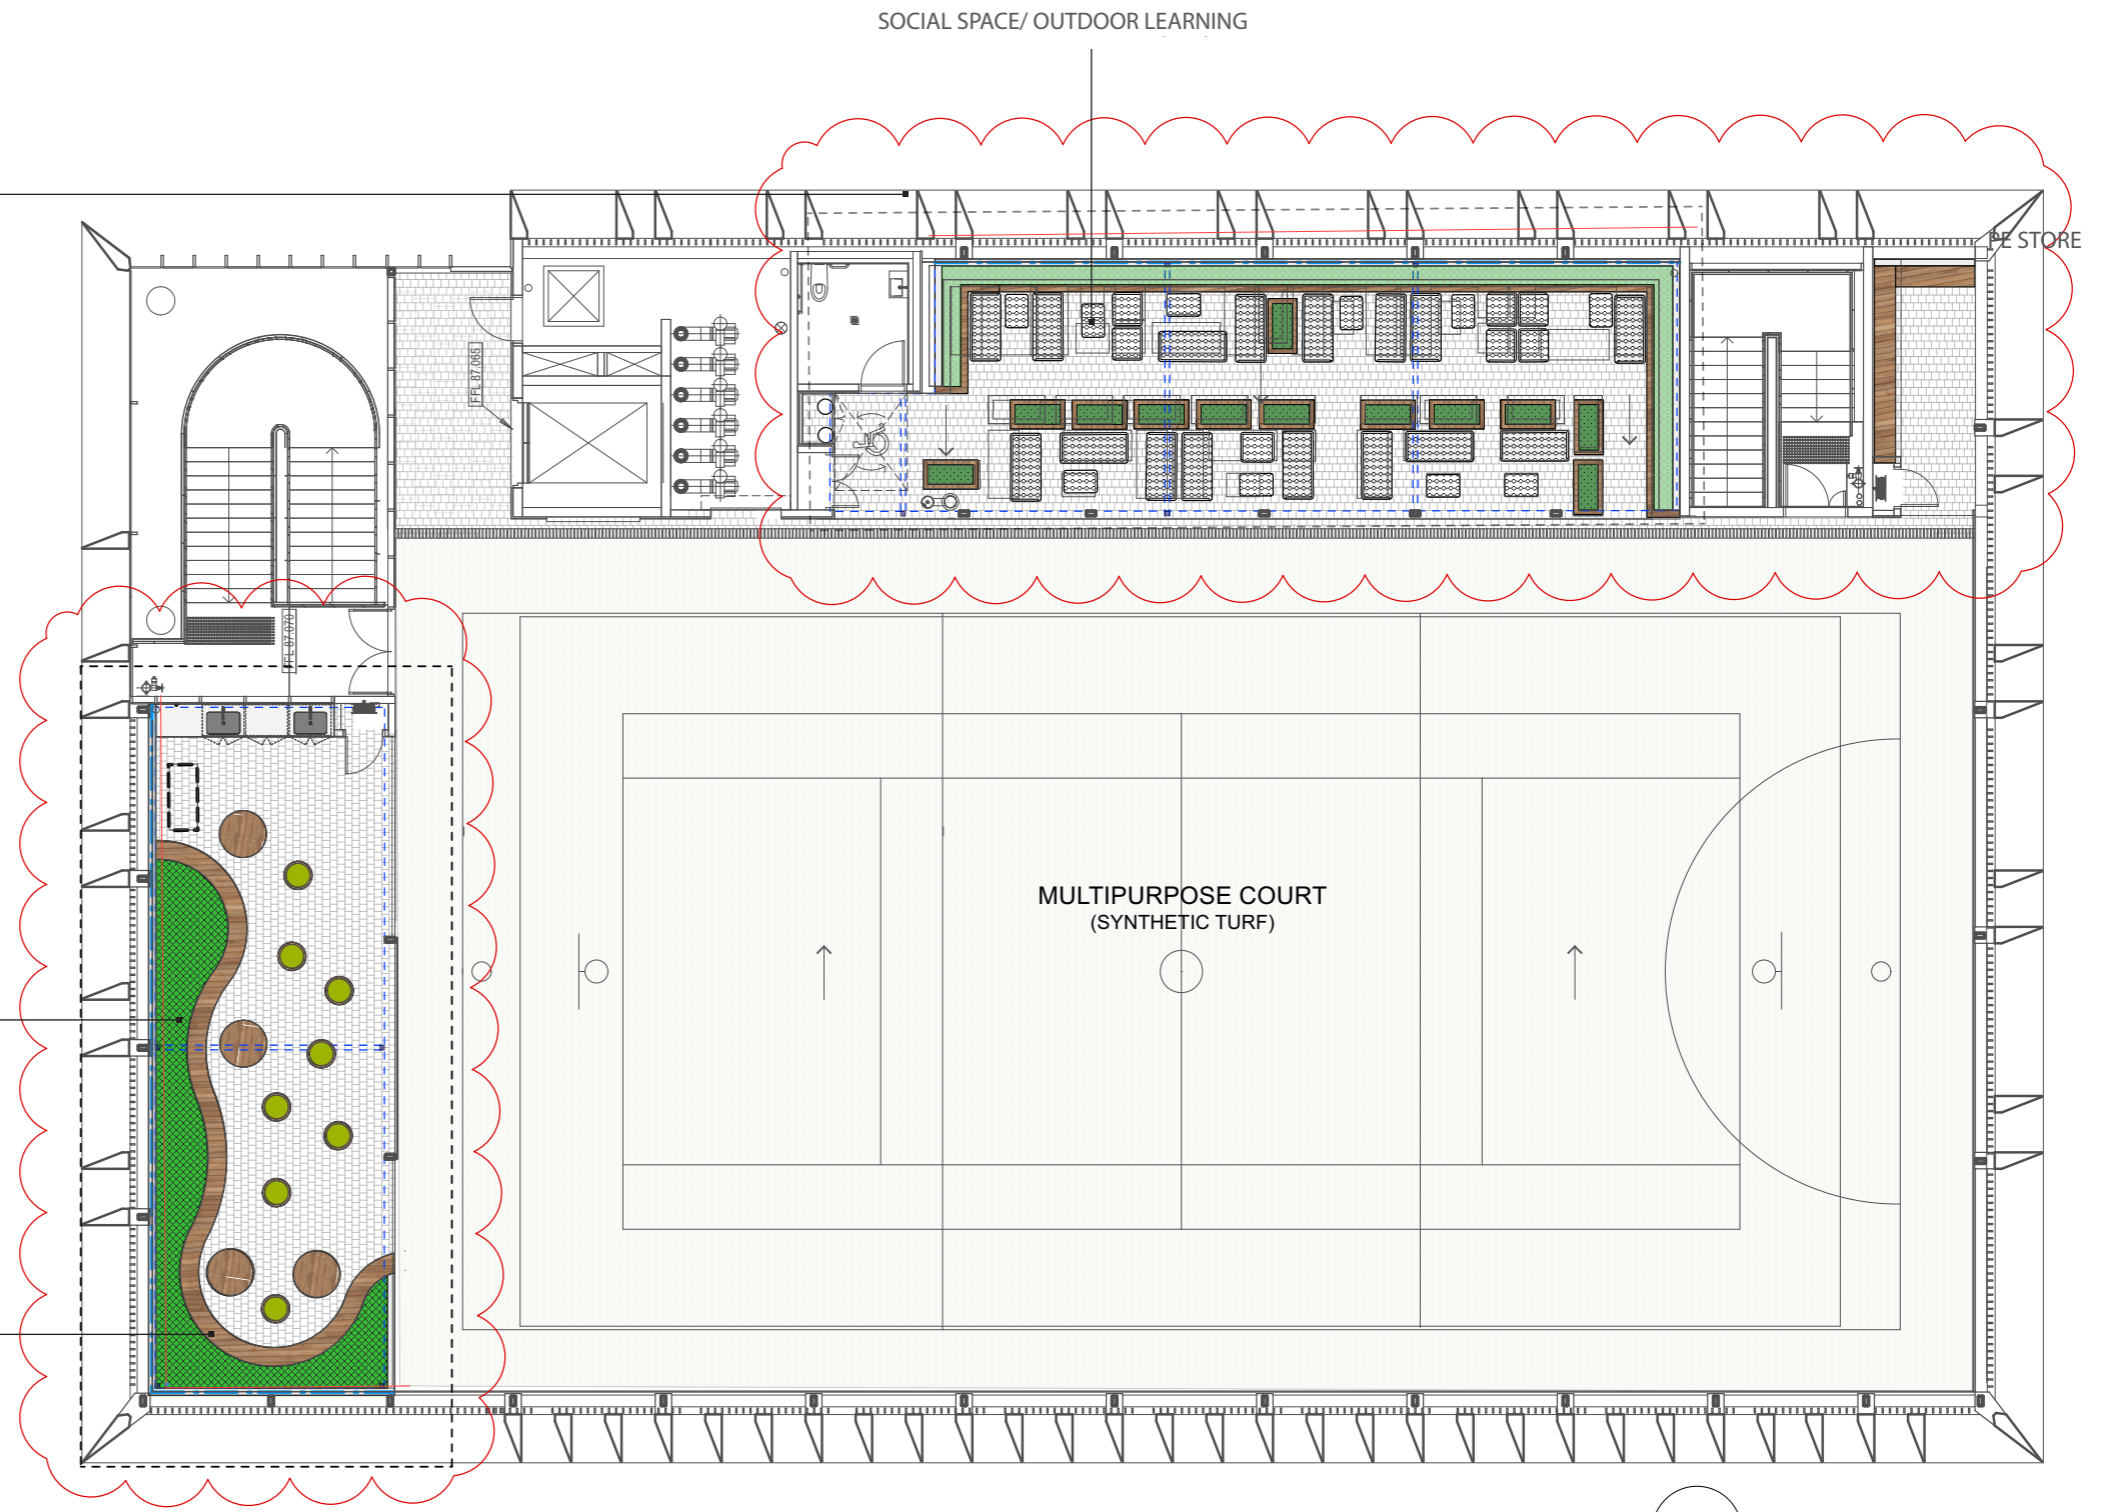


Figure 4. Roof Top Plan

