



1 SECTION - CENTRAL LINK
SCALE: 1:100

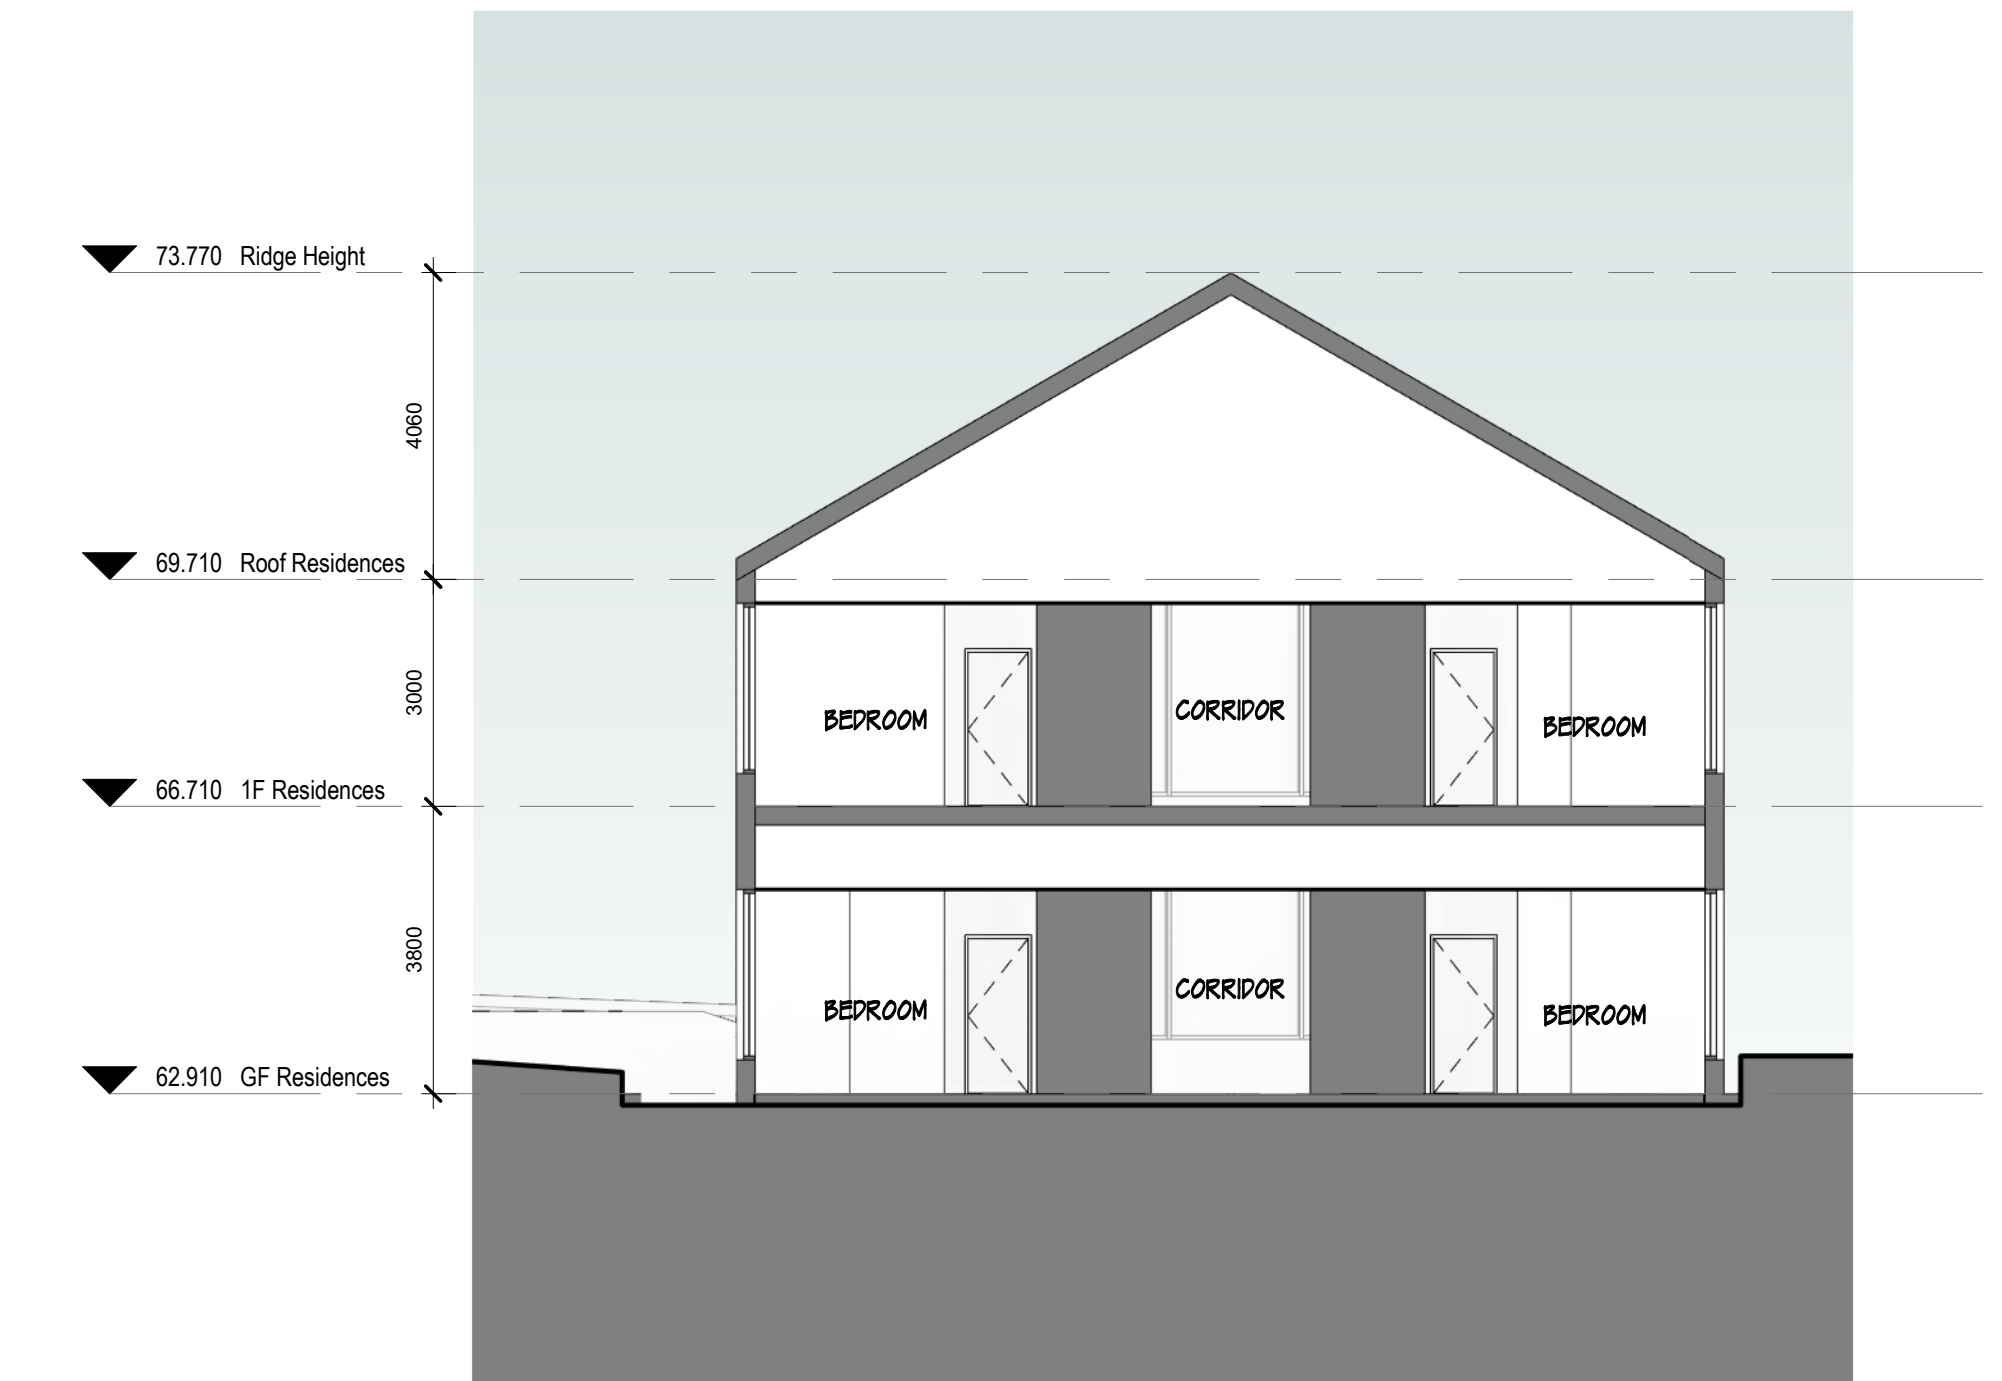


2 SECTION - TYPICAL RESIDENCE PAVILION
SCALE: 1:100

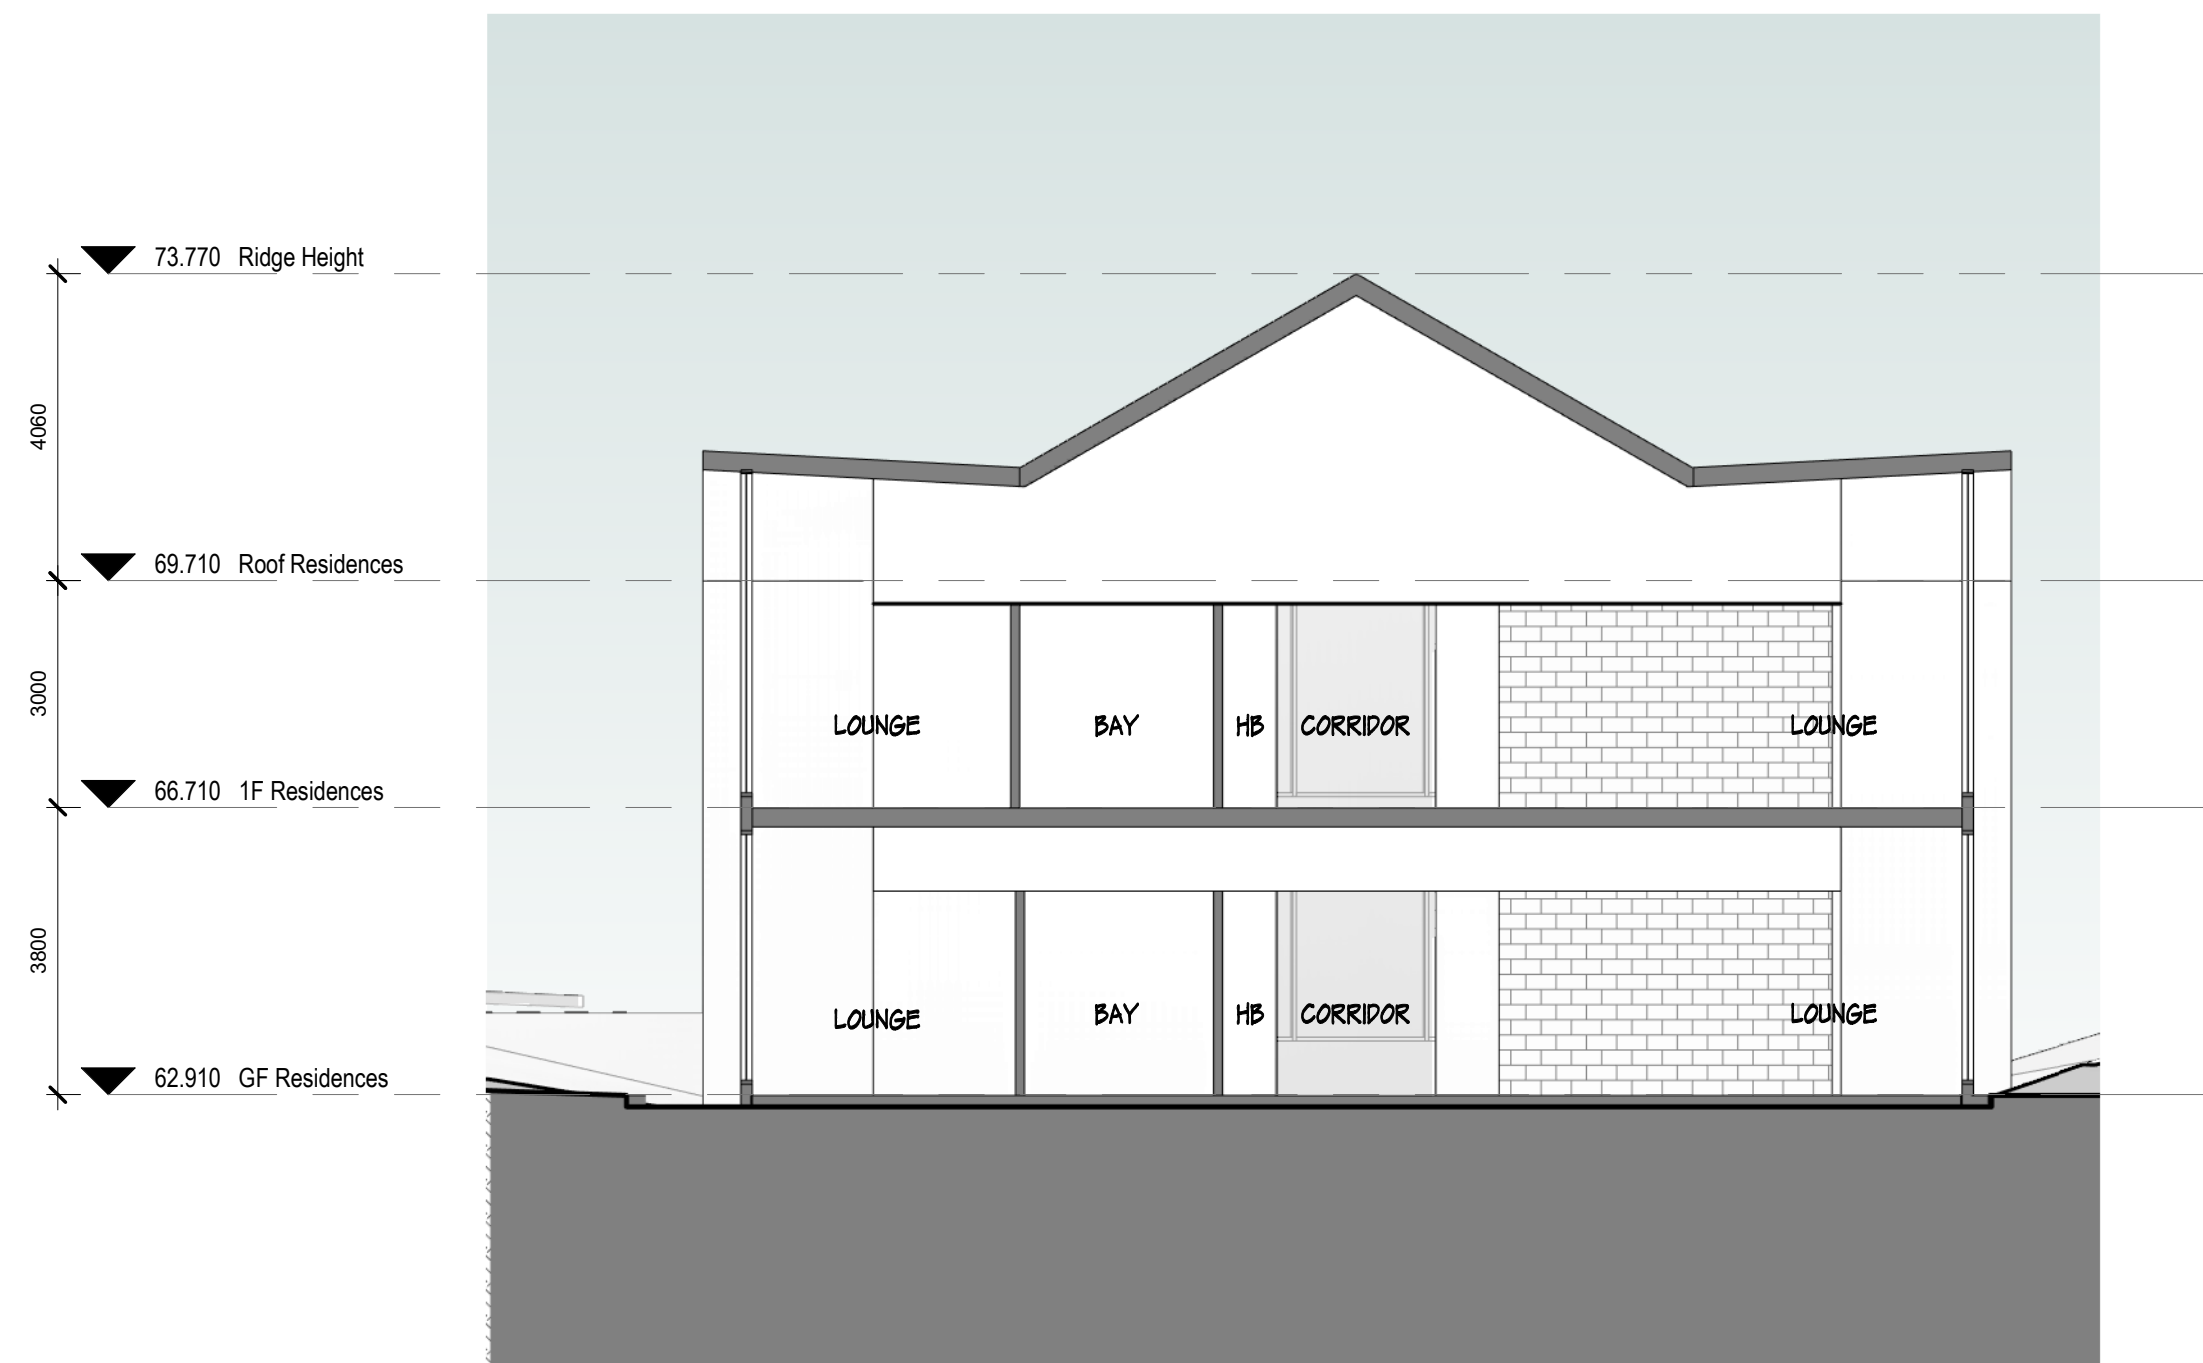


3 SECTION - TYPICAL RESIDENCE PAVILION - LOUNGE
SCALE: 1:100




4 SECTION - RESIDENCE PAVILION - LOUNGE & KITCHEN
SCALE: 1:100

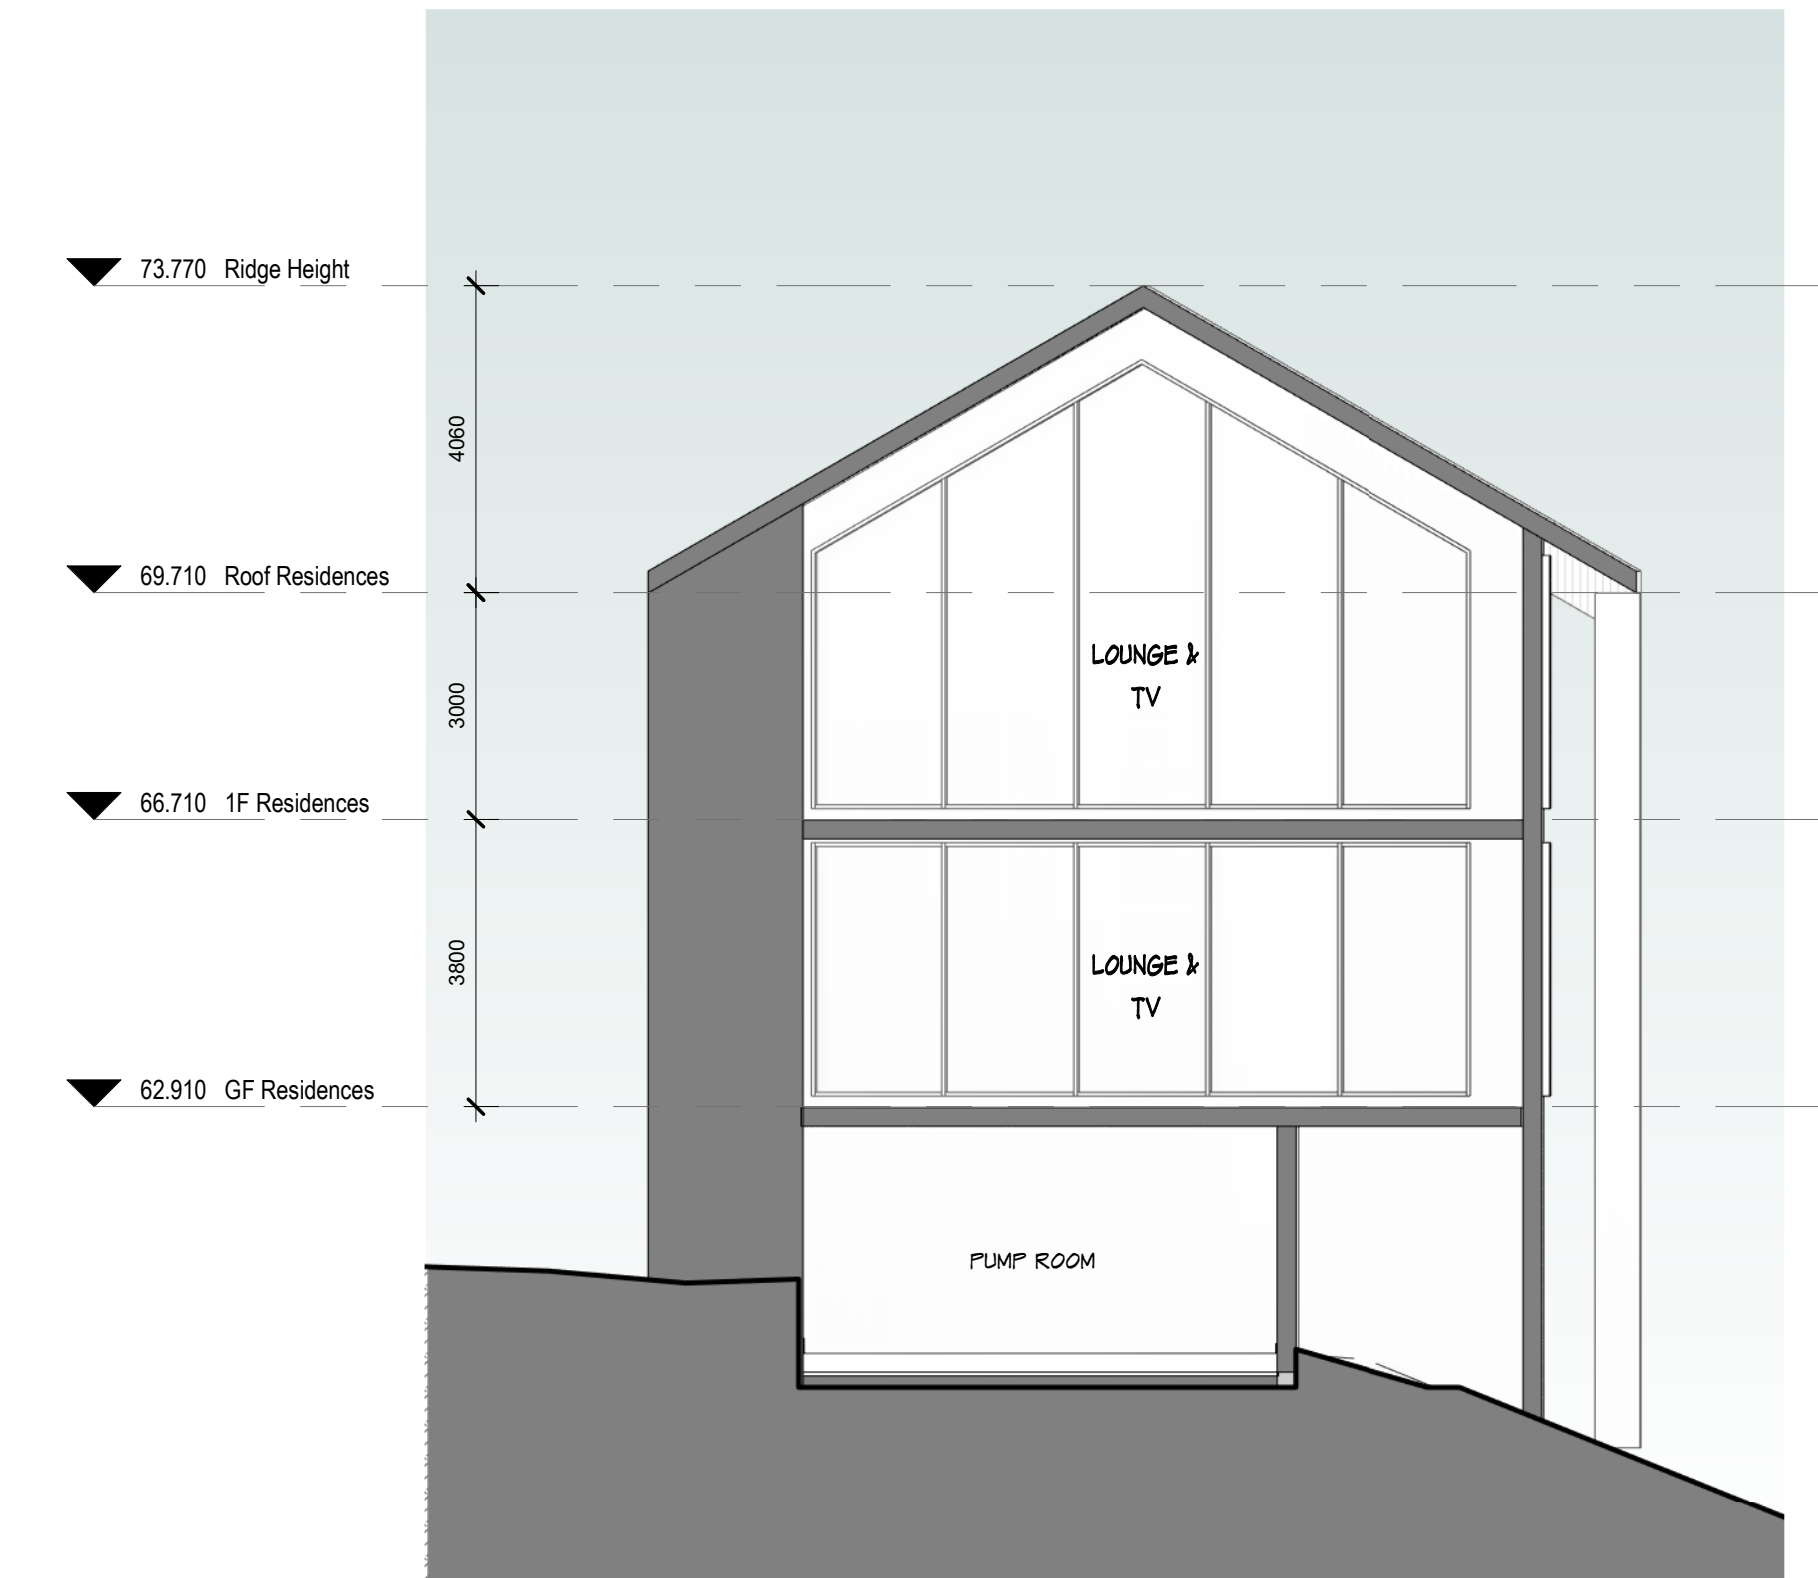

5 SECTION - LOUNGE & TV
SCALE: 1:100

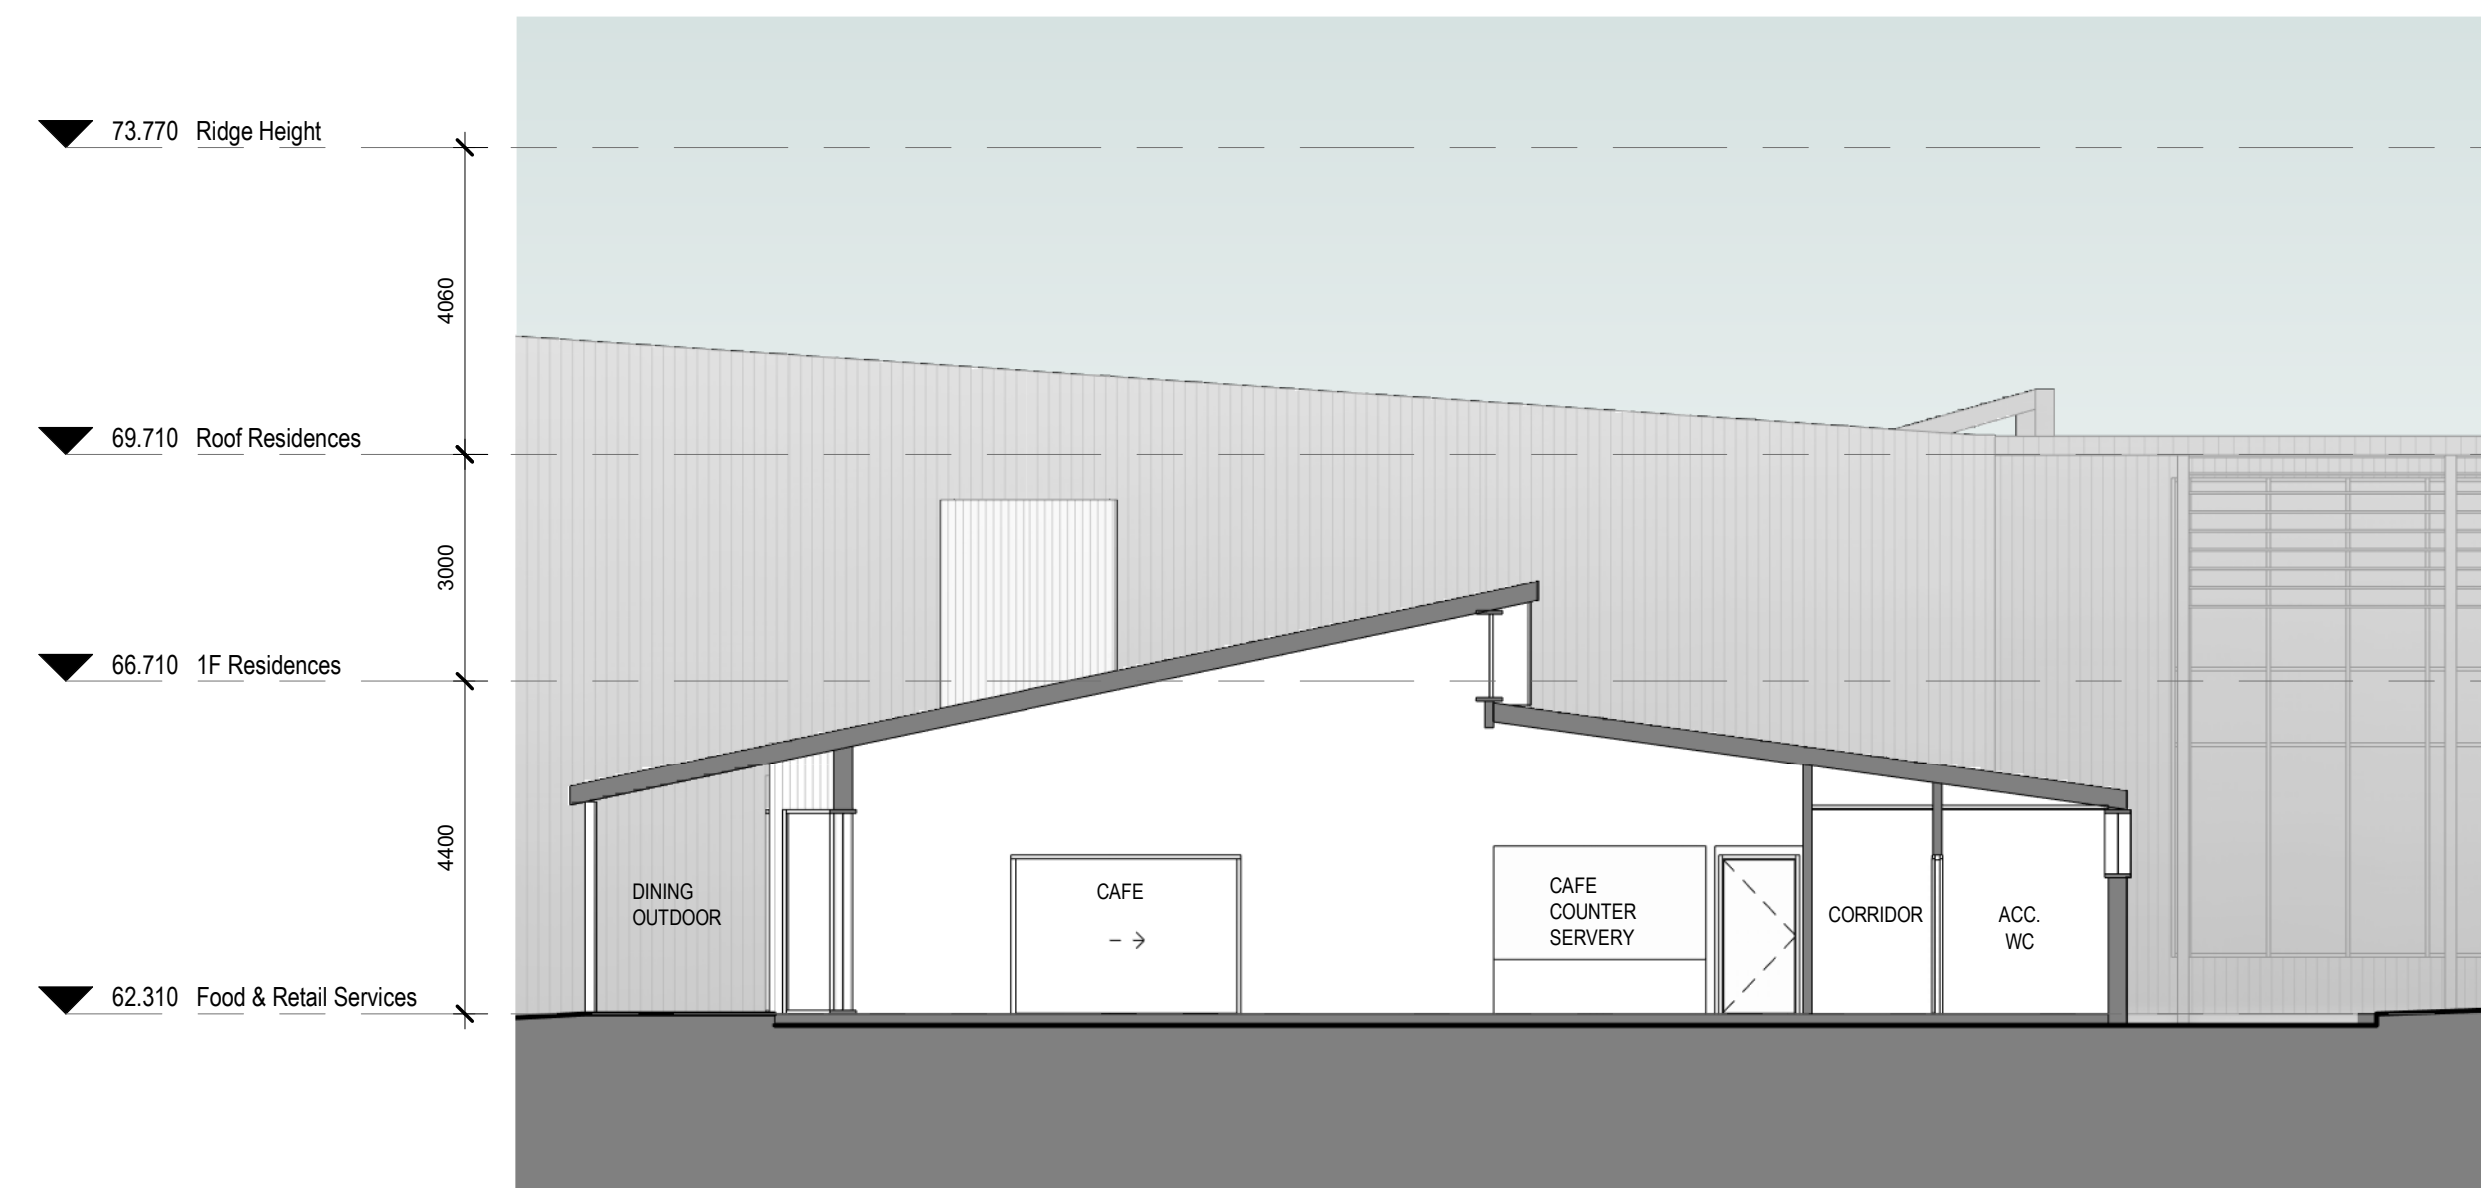

6 SECTION - CAFE
SCALE: 1:100

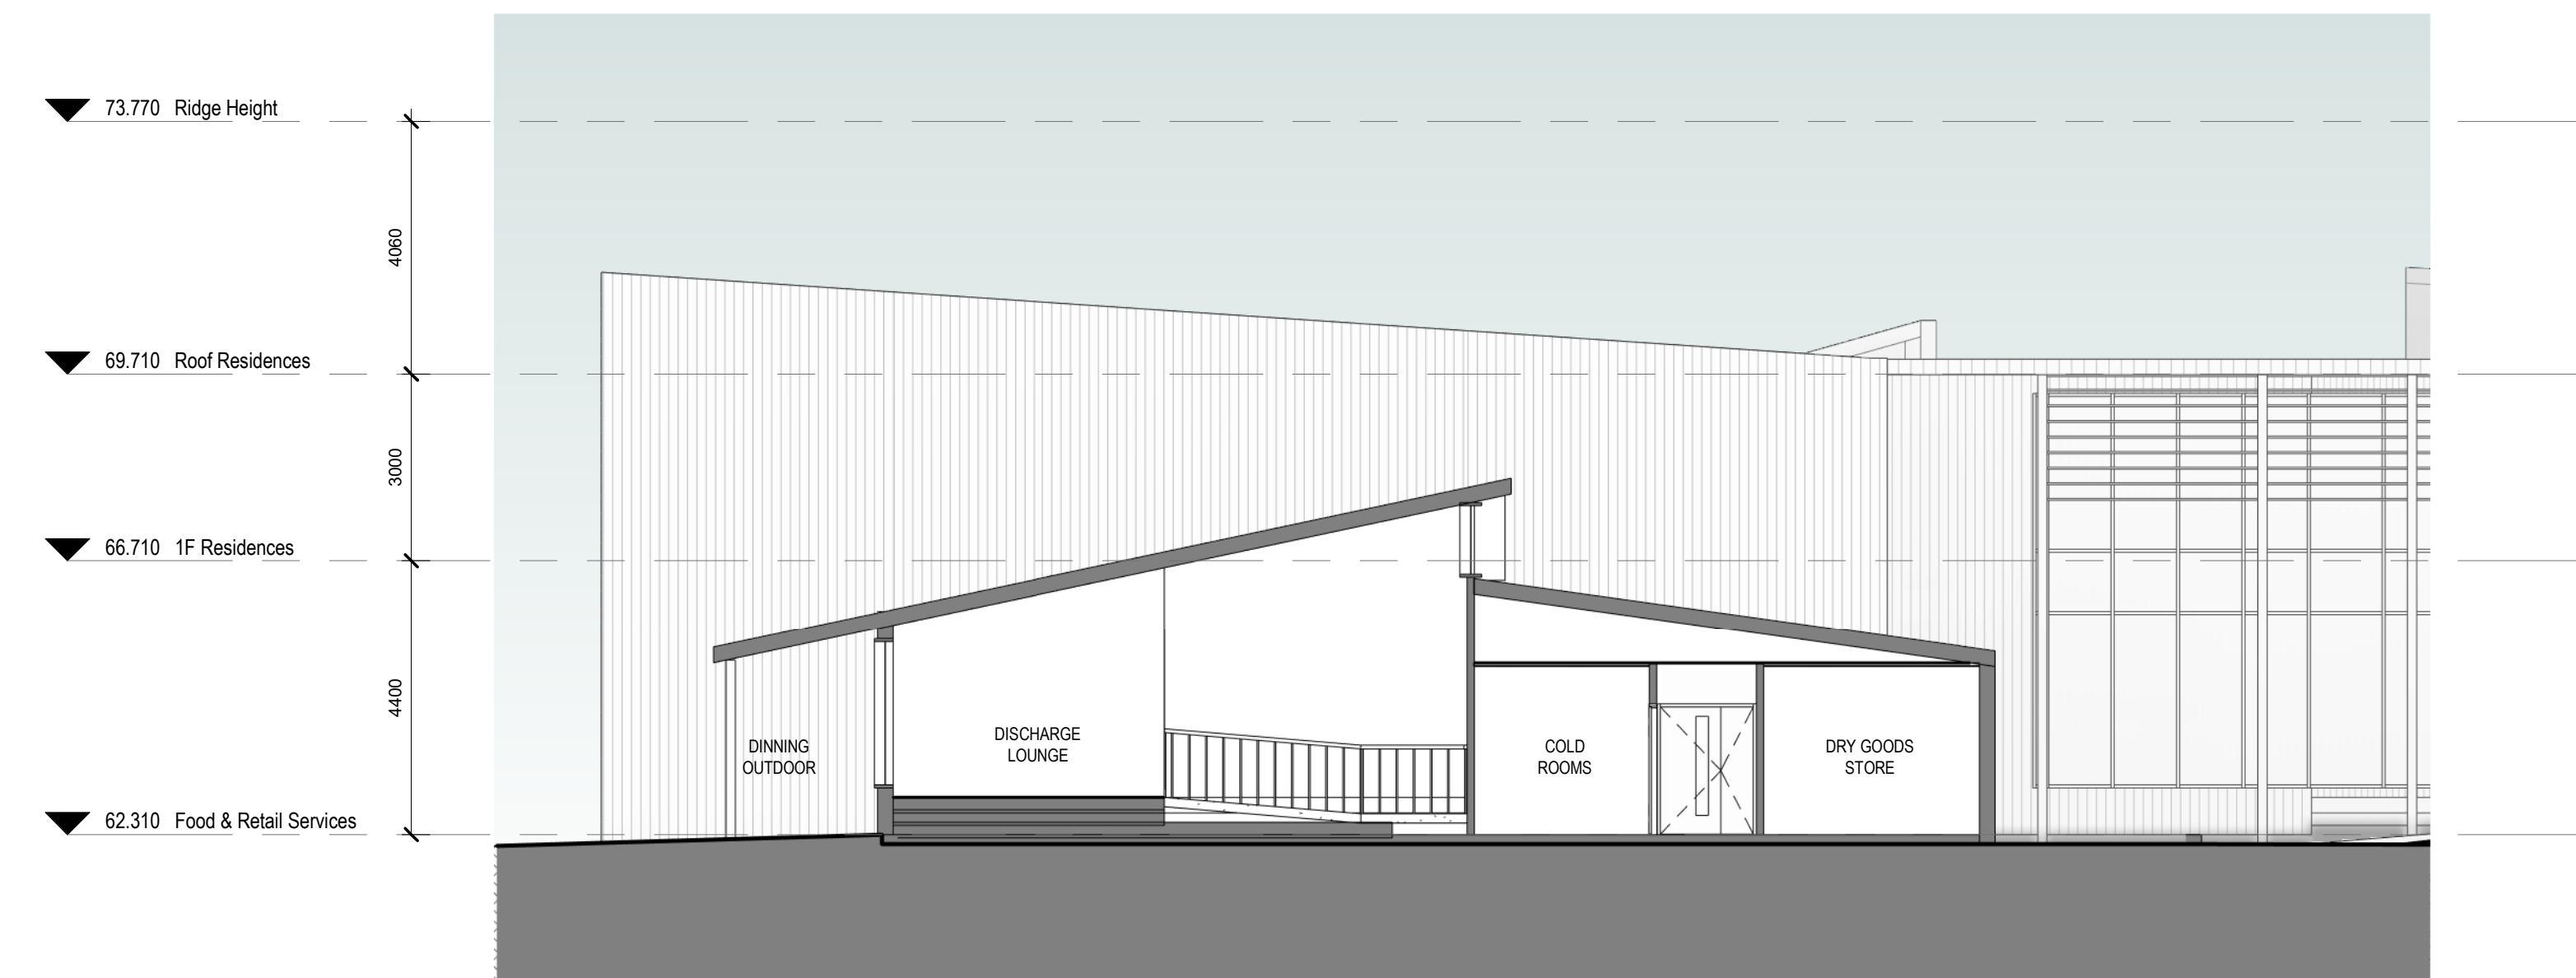

7 SECTION - DINING AREA
SCALE: 1:100