


Appendix N2 – Landform Sections

LEGEND

- RP BOUNDARY
- TOP OF BATTER
- BOTTOM OF BATTER
- REHAB PHASE BOUNDARY

REFER ZONE PLAN L19078

 FOR HATCHING DETAILS

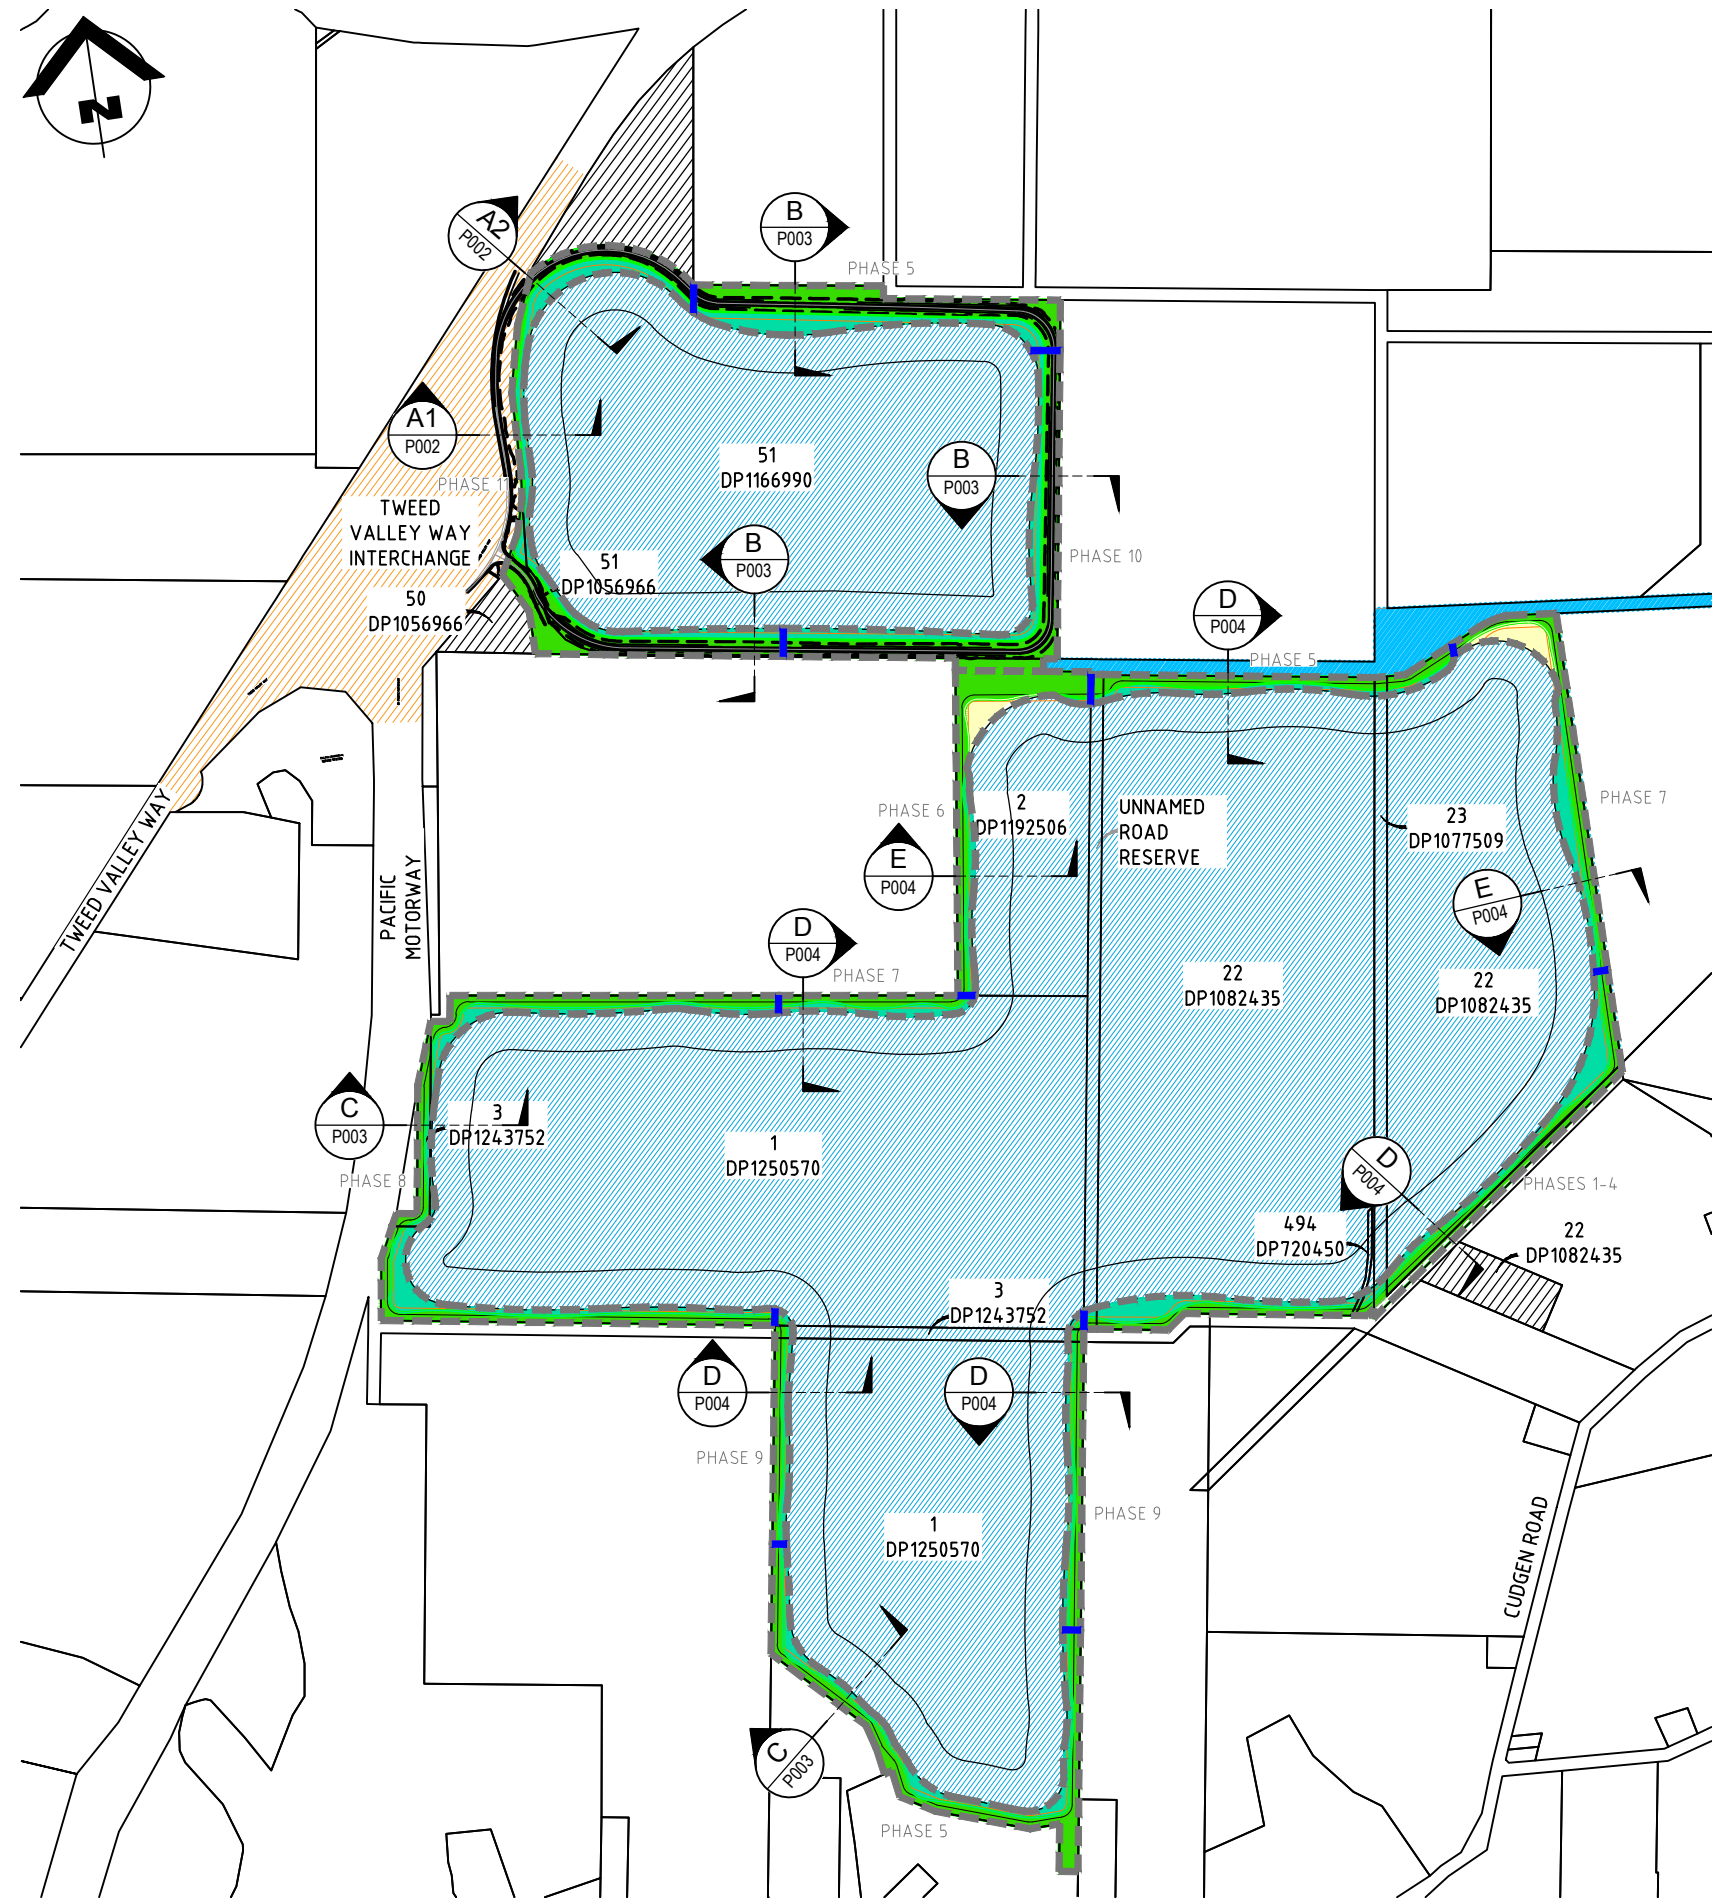

PRELIMINARY ISSUE
 NOT FOR CONSTRUCTION





CLIENT
 HANSON CONSTRUCTION MATERIALS PTY LTD
 PROJECT
 HANSON TWEED SAND PLANT - PROPOSED PLANT EXPANSION
 ALTONA ROAD, CUDGEN
 NSW, 2487

DESIGN SB
 DRAWN EG
 APPROVED

TITLE
LAKE BANK PROFILE LAYOUT
 SCALE
 1:6000 AT A1
 1:12000 AT A3


PROJECT NO.
OSK5532
 DWG NO. ISSUE
 P001 1

ISSUE NO.	DATE	AMENDMENT
1	XX	ISSUED FOR INFORMATION

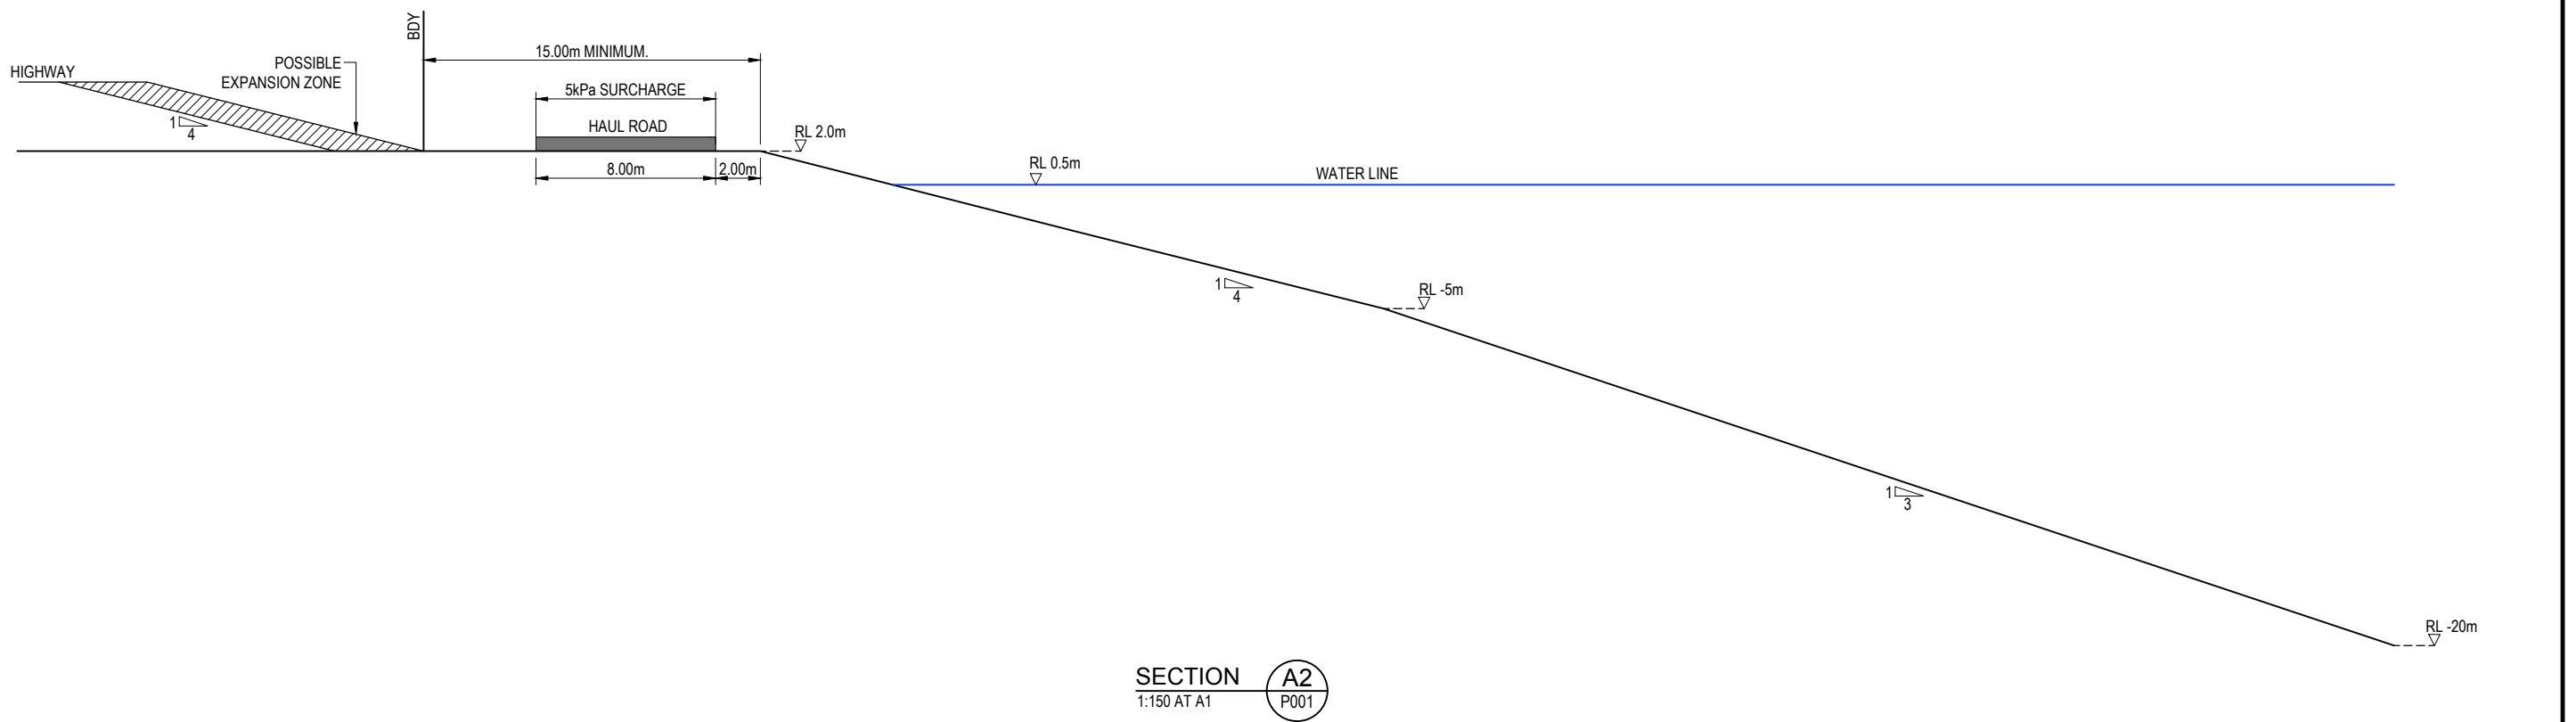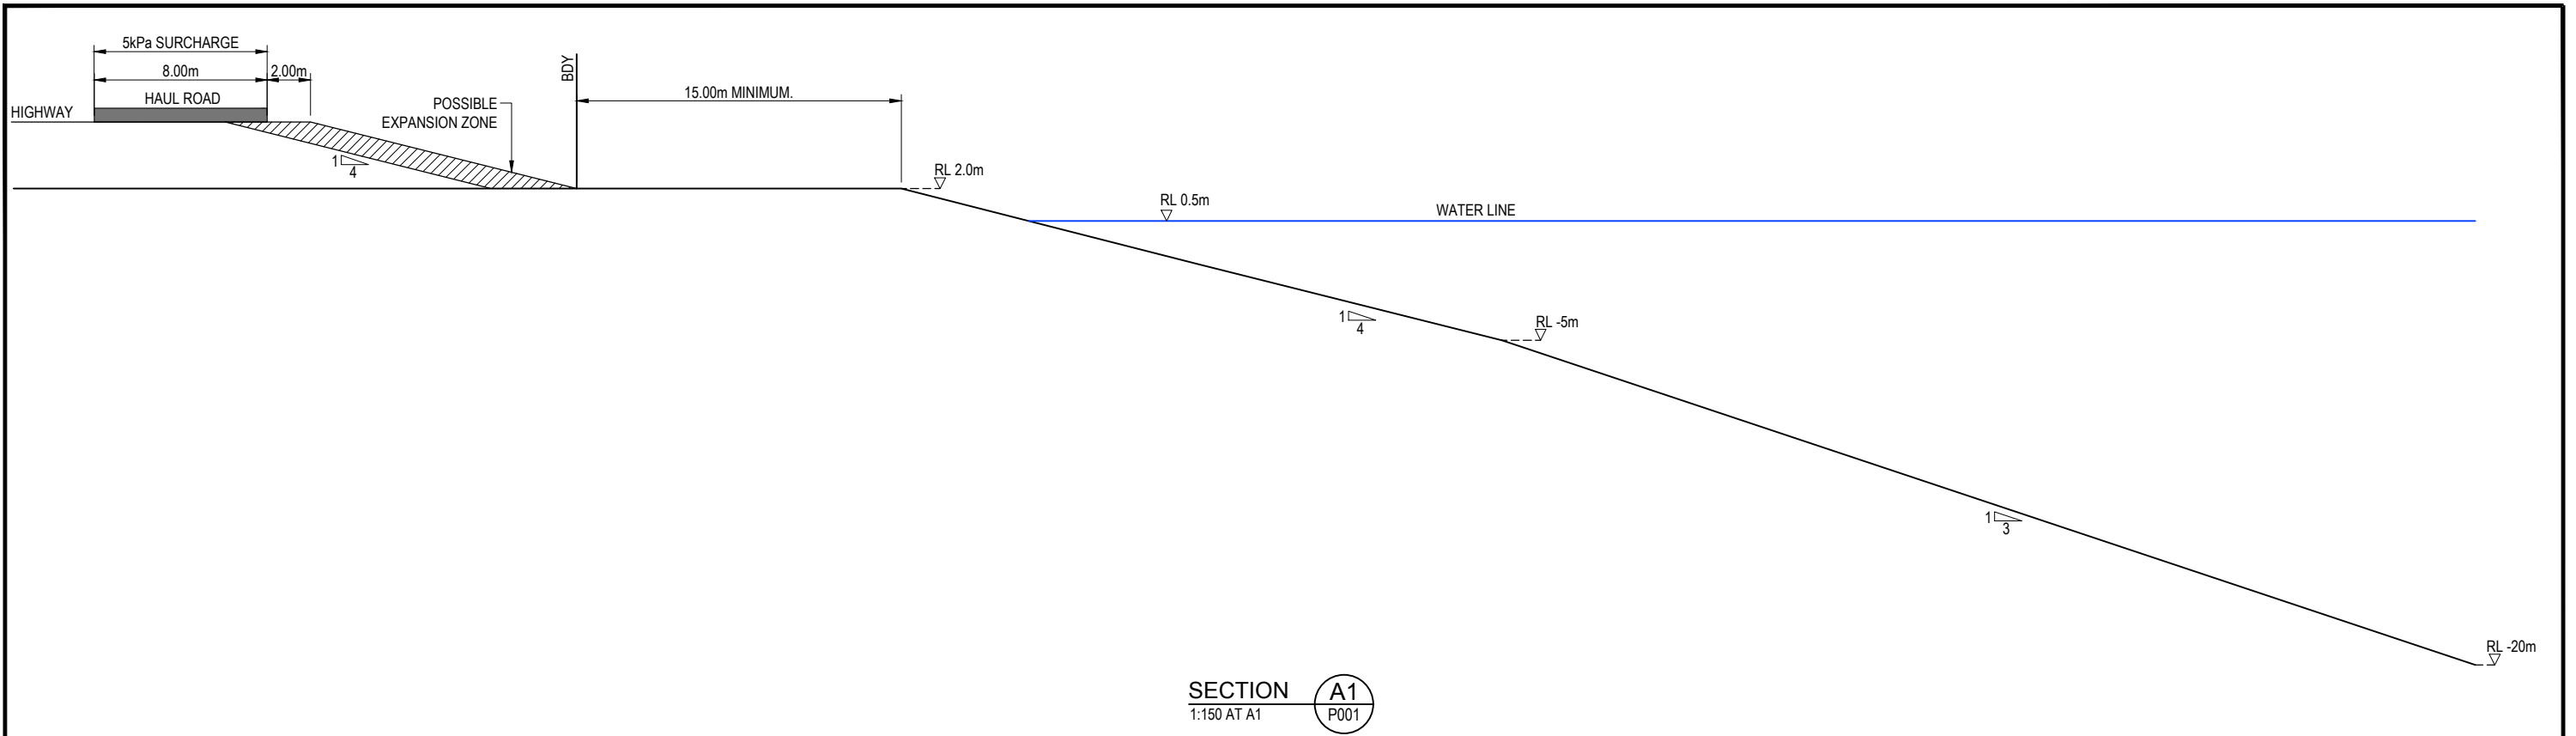


PRELIMINARY ISSUE
NOT FOR CONSTRUCTION

			CLIENT HANSON CONSTRUCTION MATERIALS PTY LTD	DESIGN JW	DRAWN EG	APPROVED	TITLE LAKE BANK PROFILES SHEET 1 OF 3	PROJECT NO. OSK5532
			PROJECT HANSON TWEED SAND PLANT - PROPOSED PLANT EXPANSION ALTONA ROAD, CUDGEN NSW, 2487				SCALE 1:150 AT A1 1:300 AT A3	DWG NO. P002
1	XX	ISSUED FOR INFORMATION						
ISSUE No.	DATE	AMENDMENT						

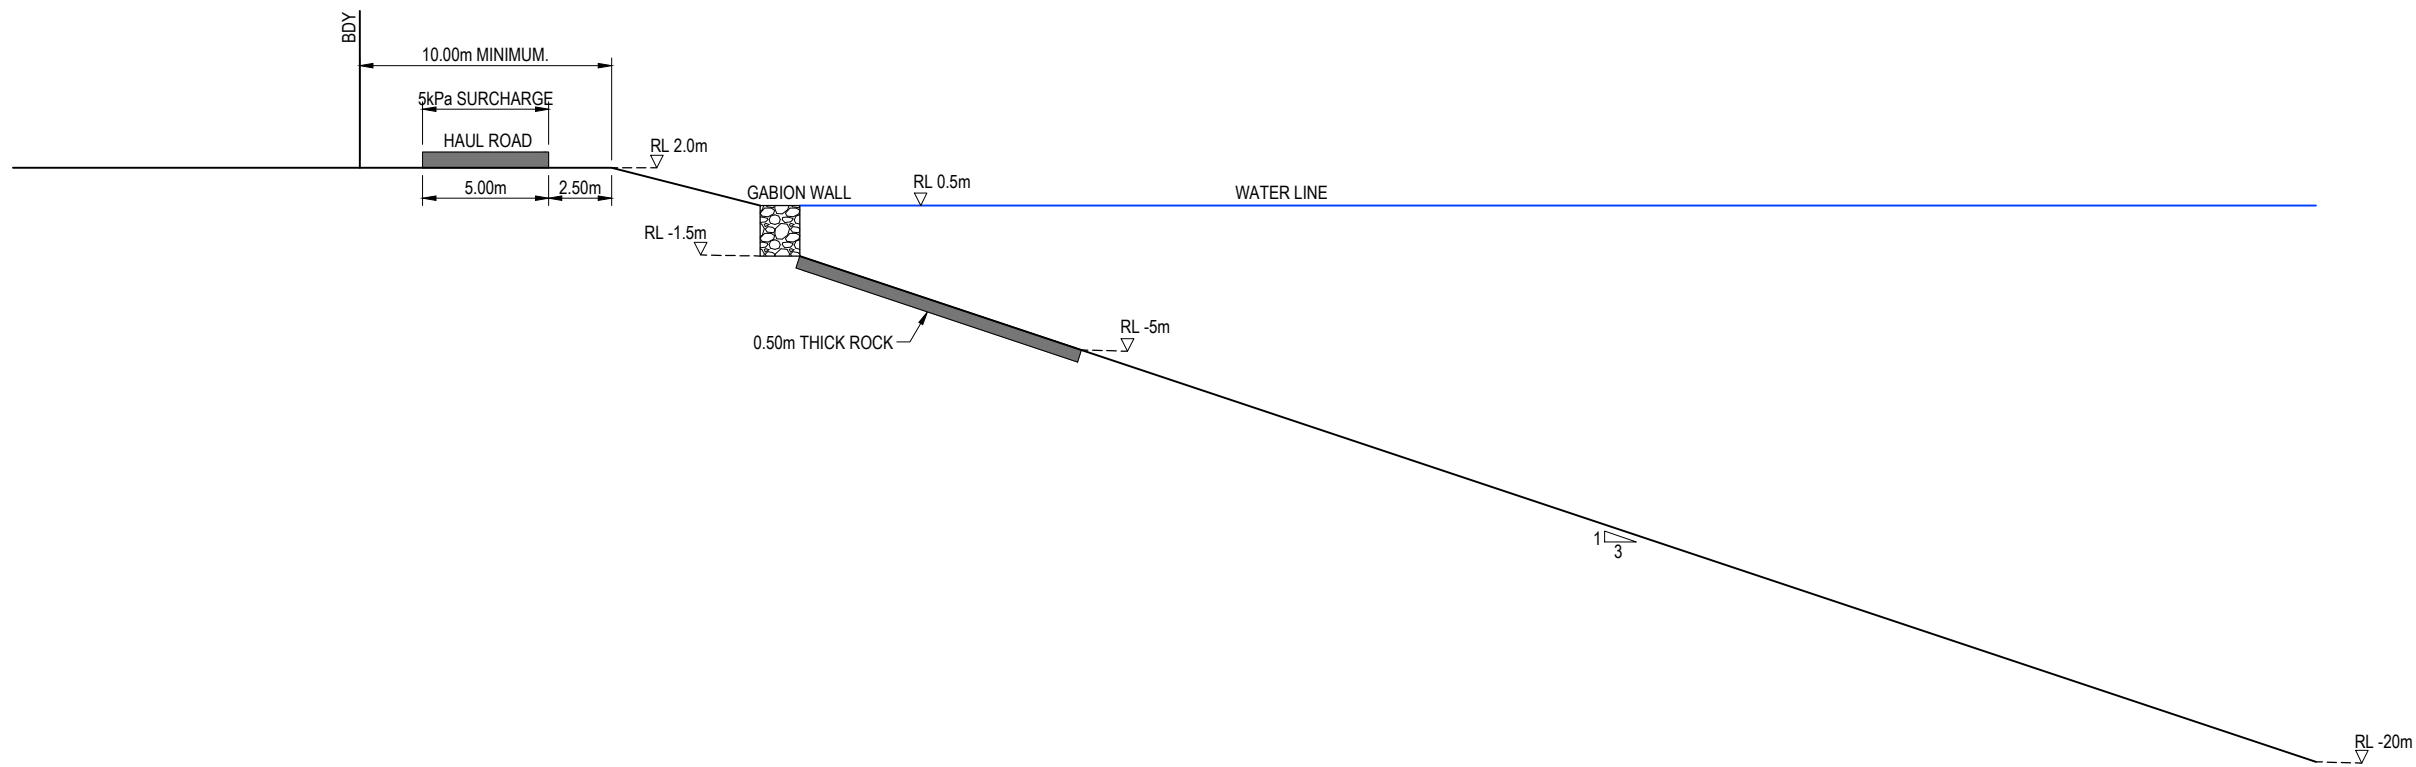

SECTION B
1:150 AT A1

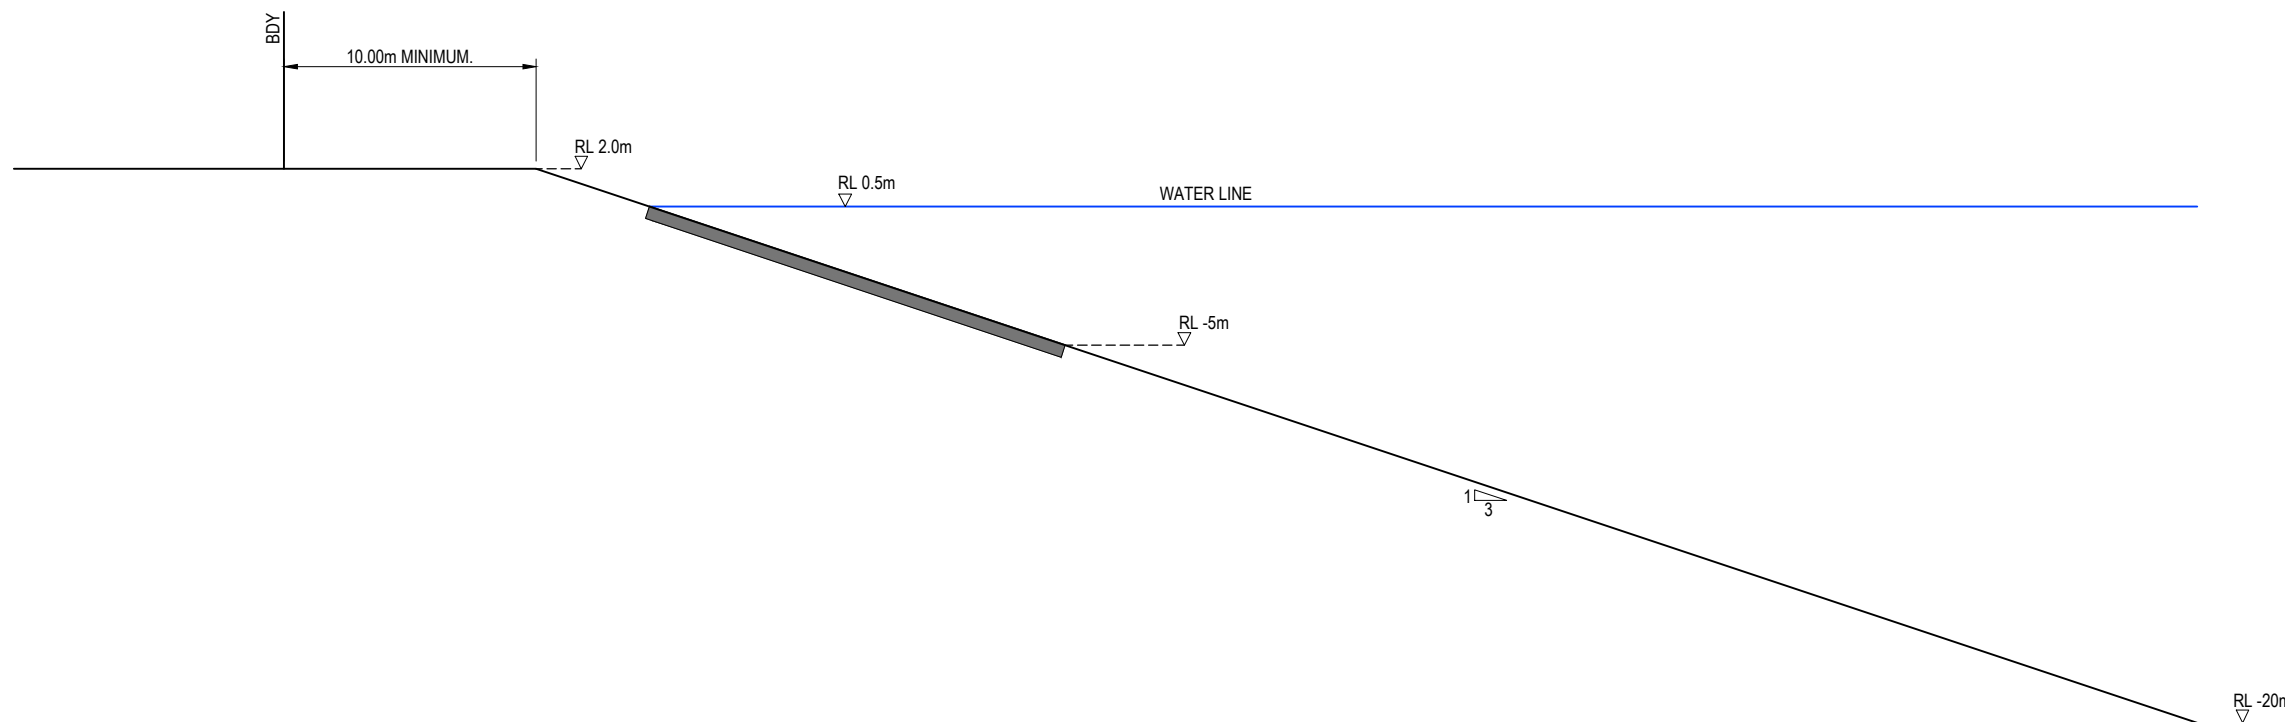

SECTION C
1:150 AT A1

PRELIMINARY ISSUE
NOT FOR CONSTRUCTION

ISSUE No.	DATE	AMENDMENT
1	XX	ISSUED FOR INFORMATION



CLIENT
HANSON CONSTRUCTION MATERIALS PTY LTD

PROJECT
HANSON TWEED SAND PLANT - PROPOSED PLANT EXPANSION
ALTONA ROAD, CUDGEN
NSW, 2487

DESIGN
JW

DRAWN
EG

APPROVED


TITLE
LAKE BANK PROFILES
SHEET 2 OF 3

SCALE
1:150 AT A1
1:300 AT A3


PROJECT NO.
OSK5532

DWG NO.
P003

ISSUE
1

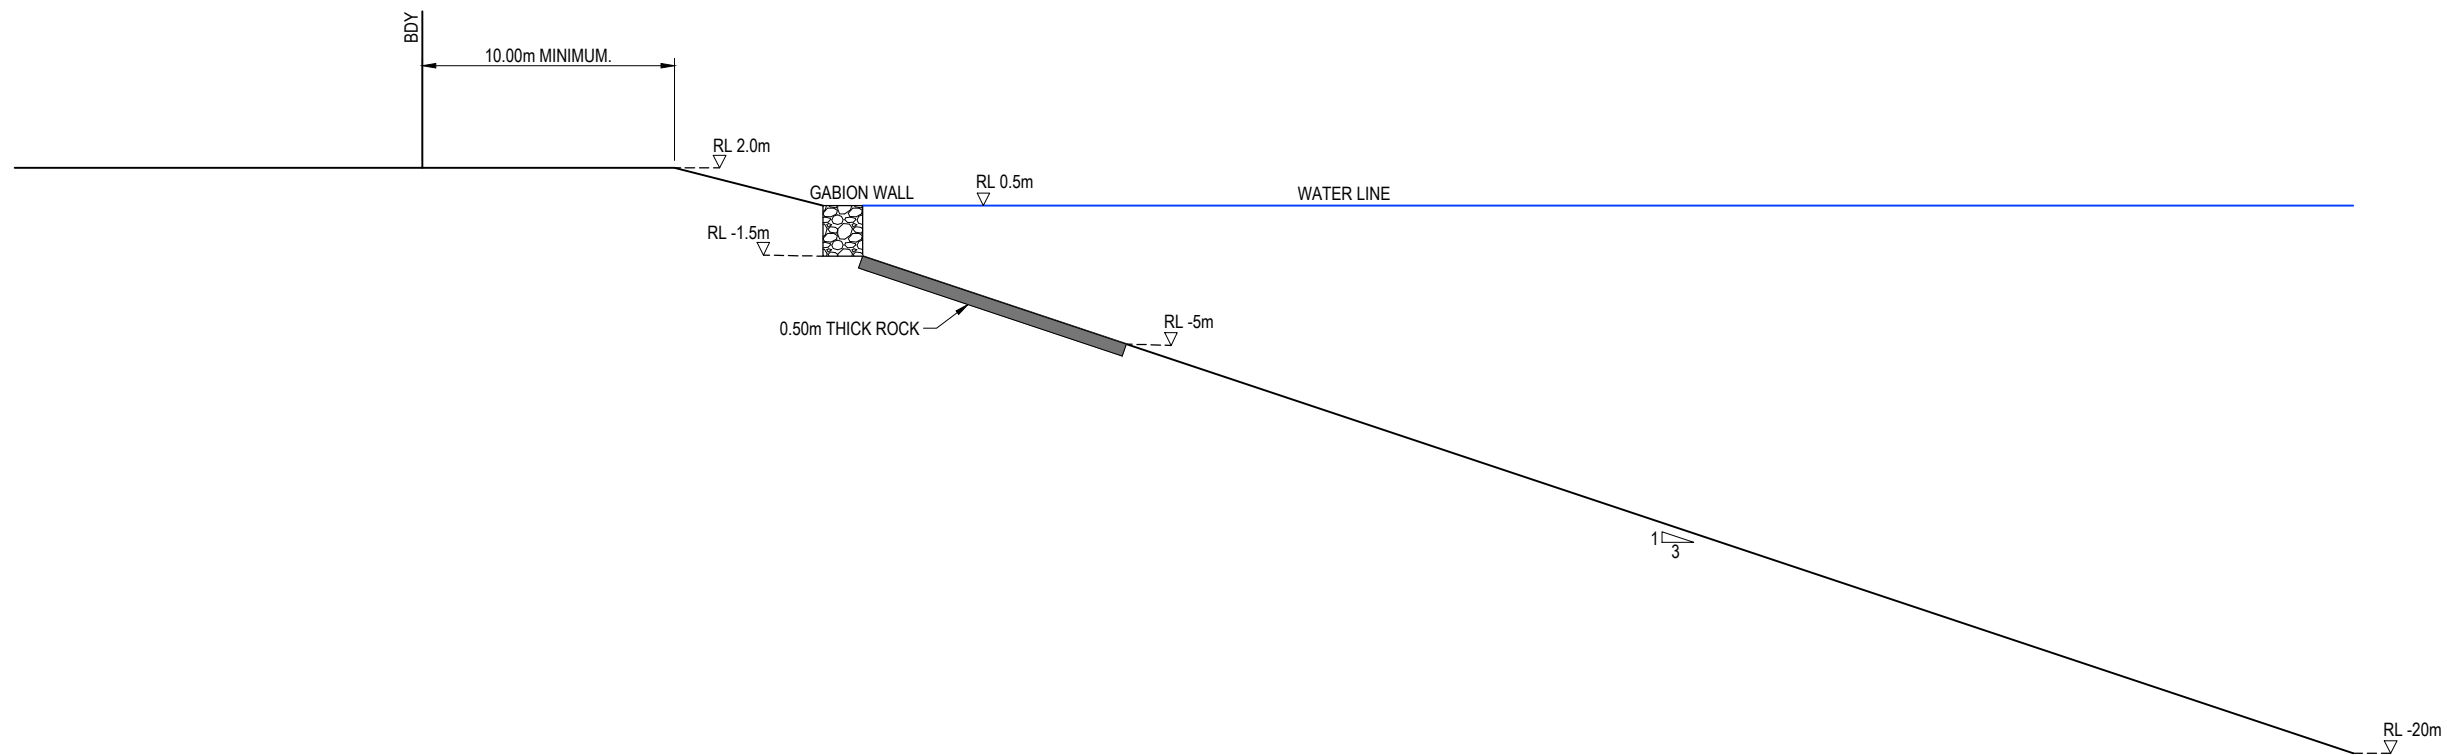

SECTION **D**
1:150 AT A1 P001

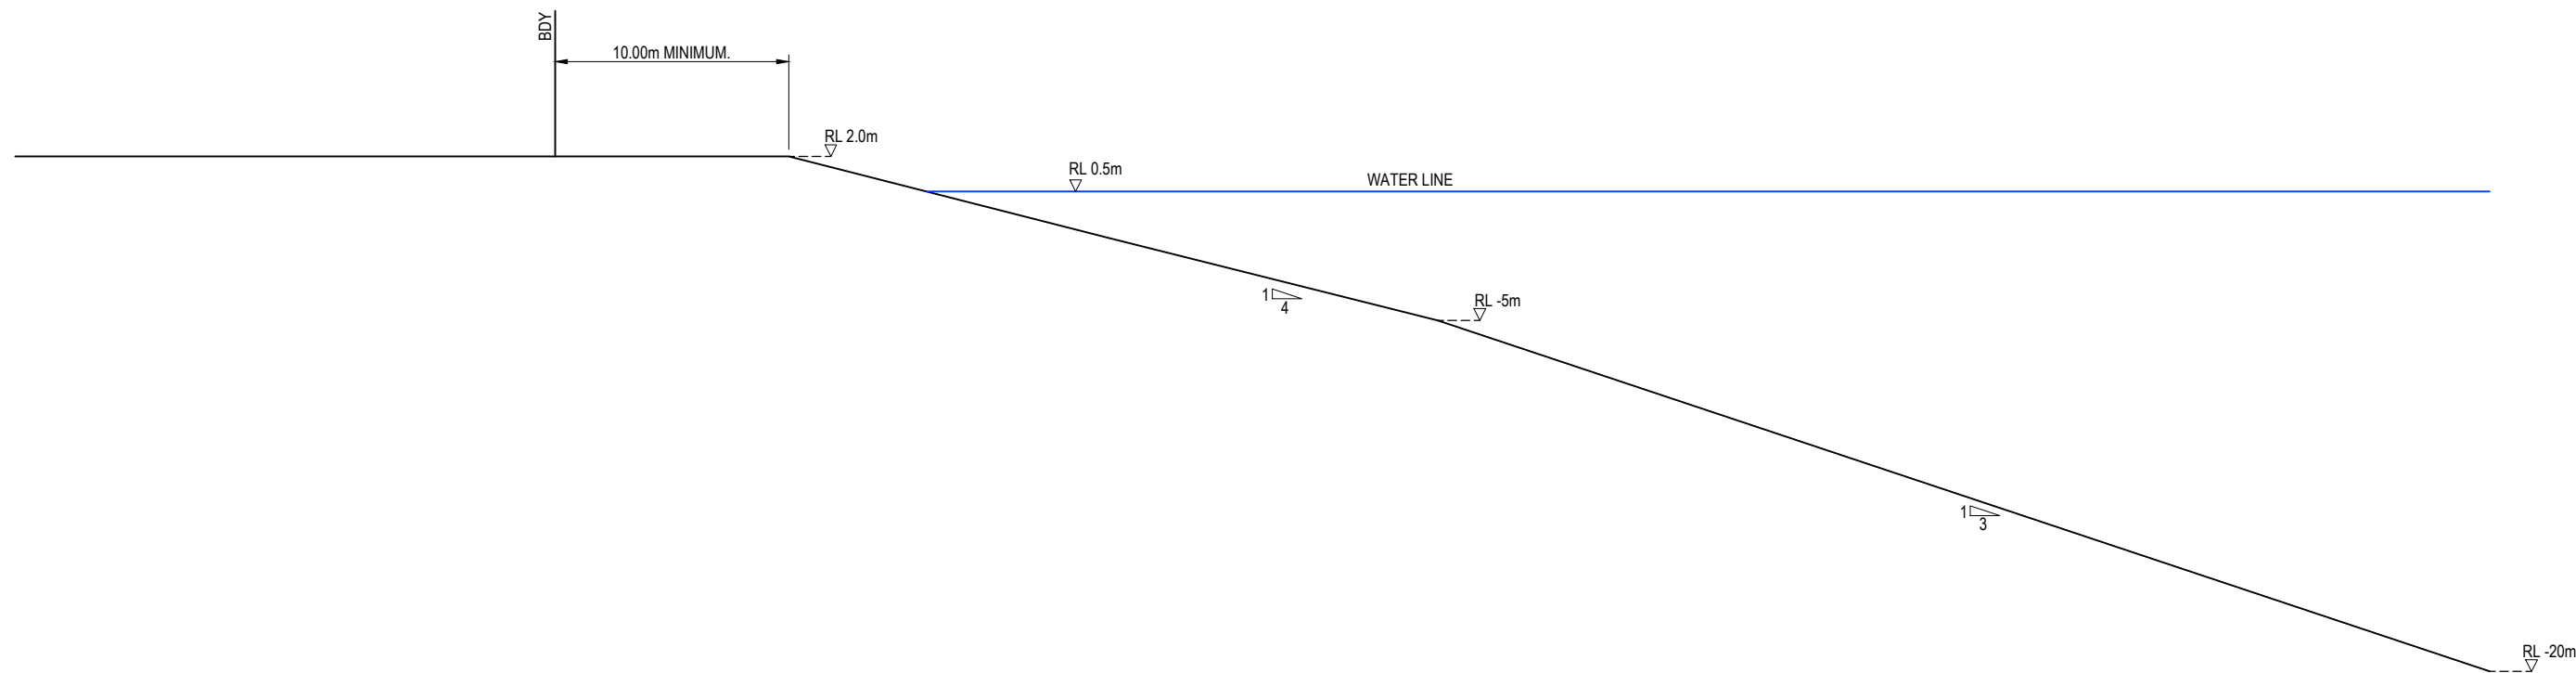

SECTION **E**
1:150 AT A1 P001

PRELIMINARY ISSUE
NOT FOR CONSTRUCTION

ISSUE No.	DATE	AMENDMENT
1	XX	ISSUED FOR INFORMATION



CLIENT
HANSON CONSTRUCTION MATERIALS PTY LTD

PROJECT
HANSON TWEED SAND PLANT - PROPOSED PLANT EXPANSION
ALTONA ROAD, CUDGEN
NSW, 2487

DESIGN
JW

DRAWN
EG

APPROVED

TITLE
LAKE BANK PROFILES
SHEET 3 OF 3

SCALE
1:150 AT A1
1:300 AT A3

PROJECT NO.
OSK5532

DWG NO. ISSUE
P004 1