


1 FLOOR PLAN
1 : 200

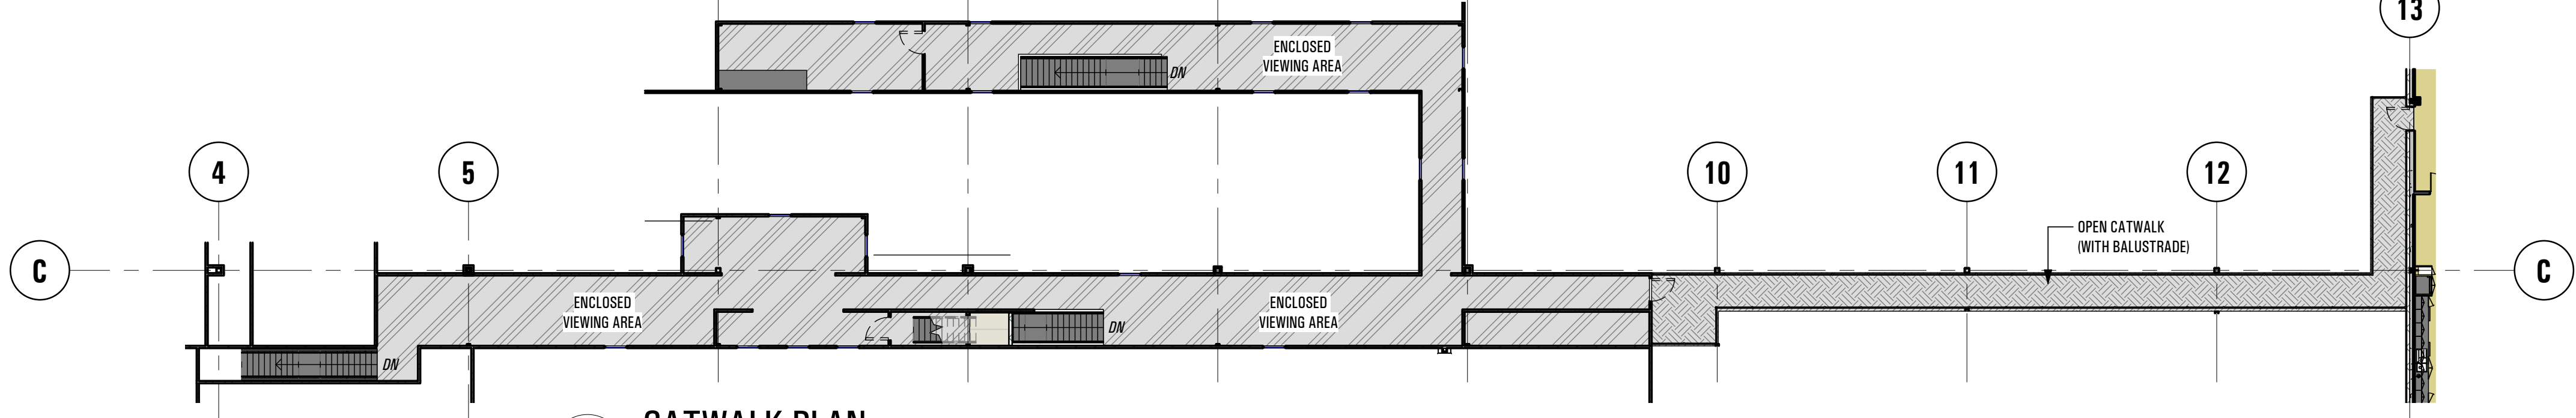

2 CATWALK PLAN
1 : 200