




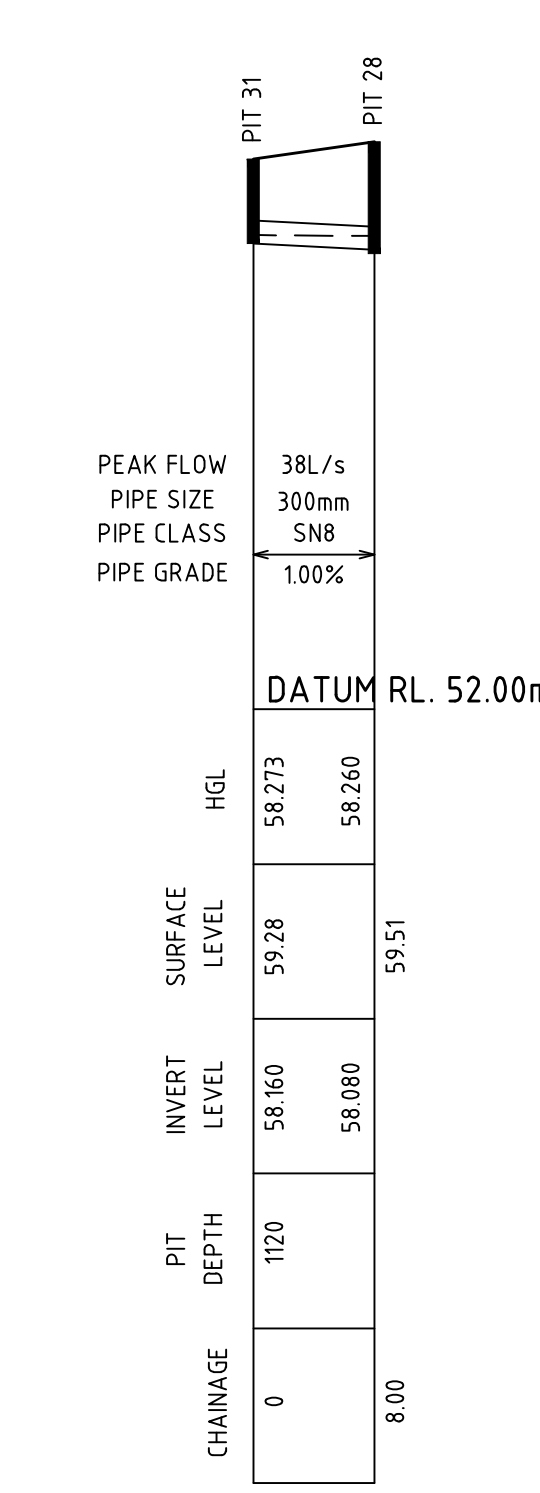


LONG SECTION - PIT 26 TO PIT 41
SCALE 1:500 HORIZONTAL
1:100 VERTICAL

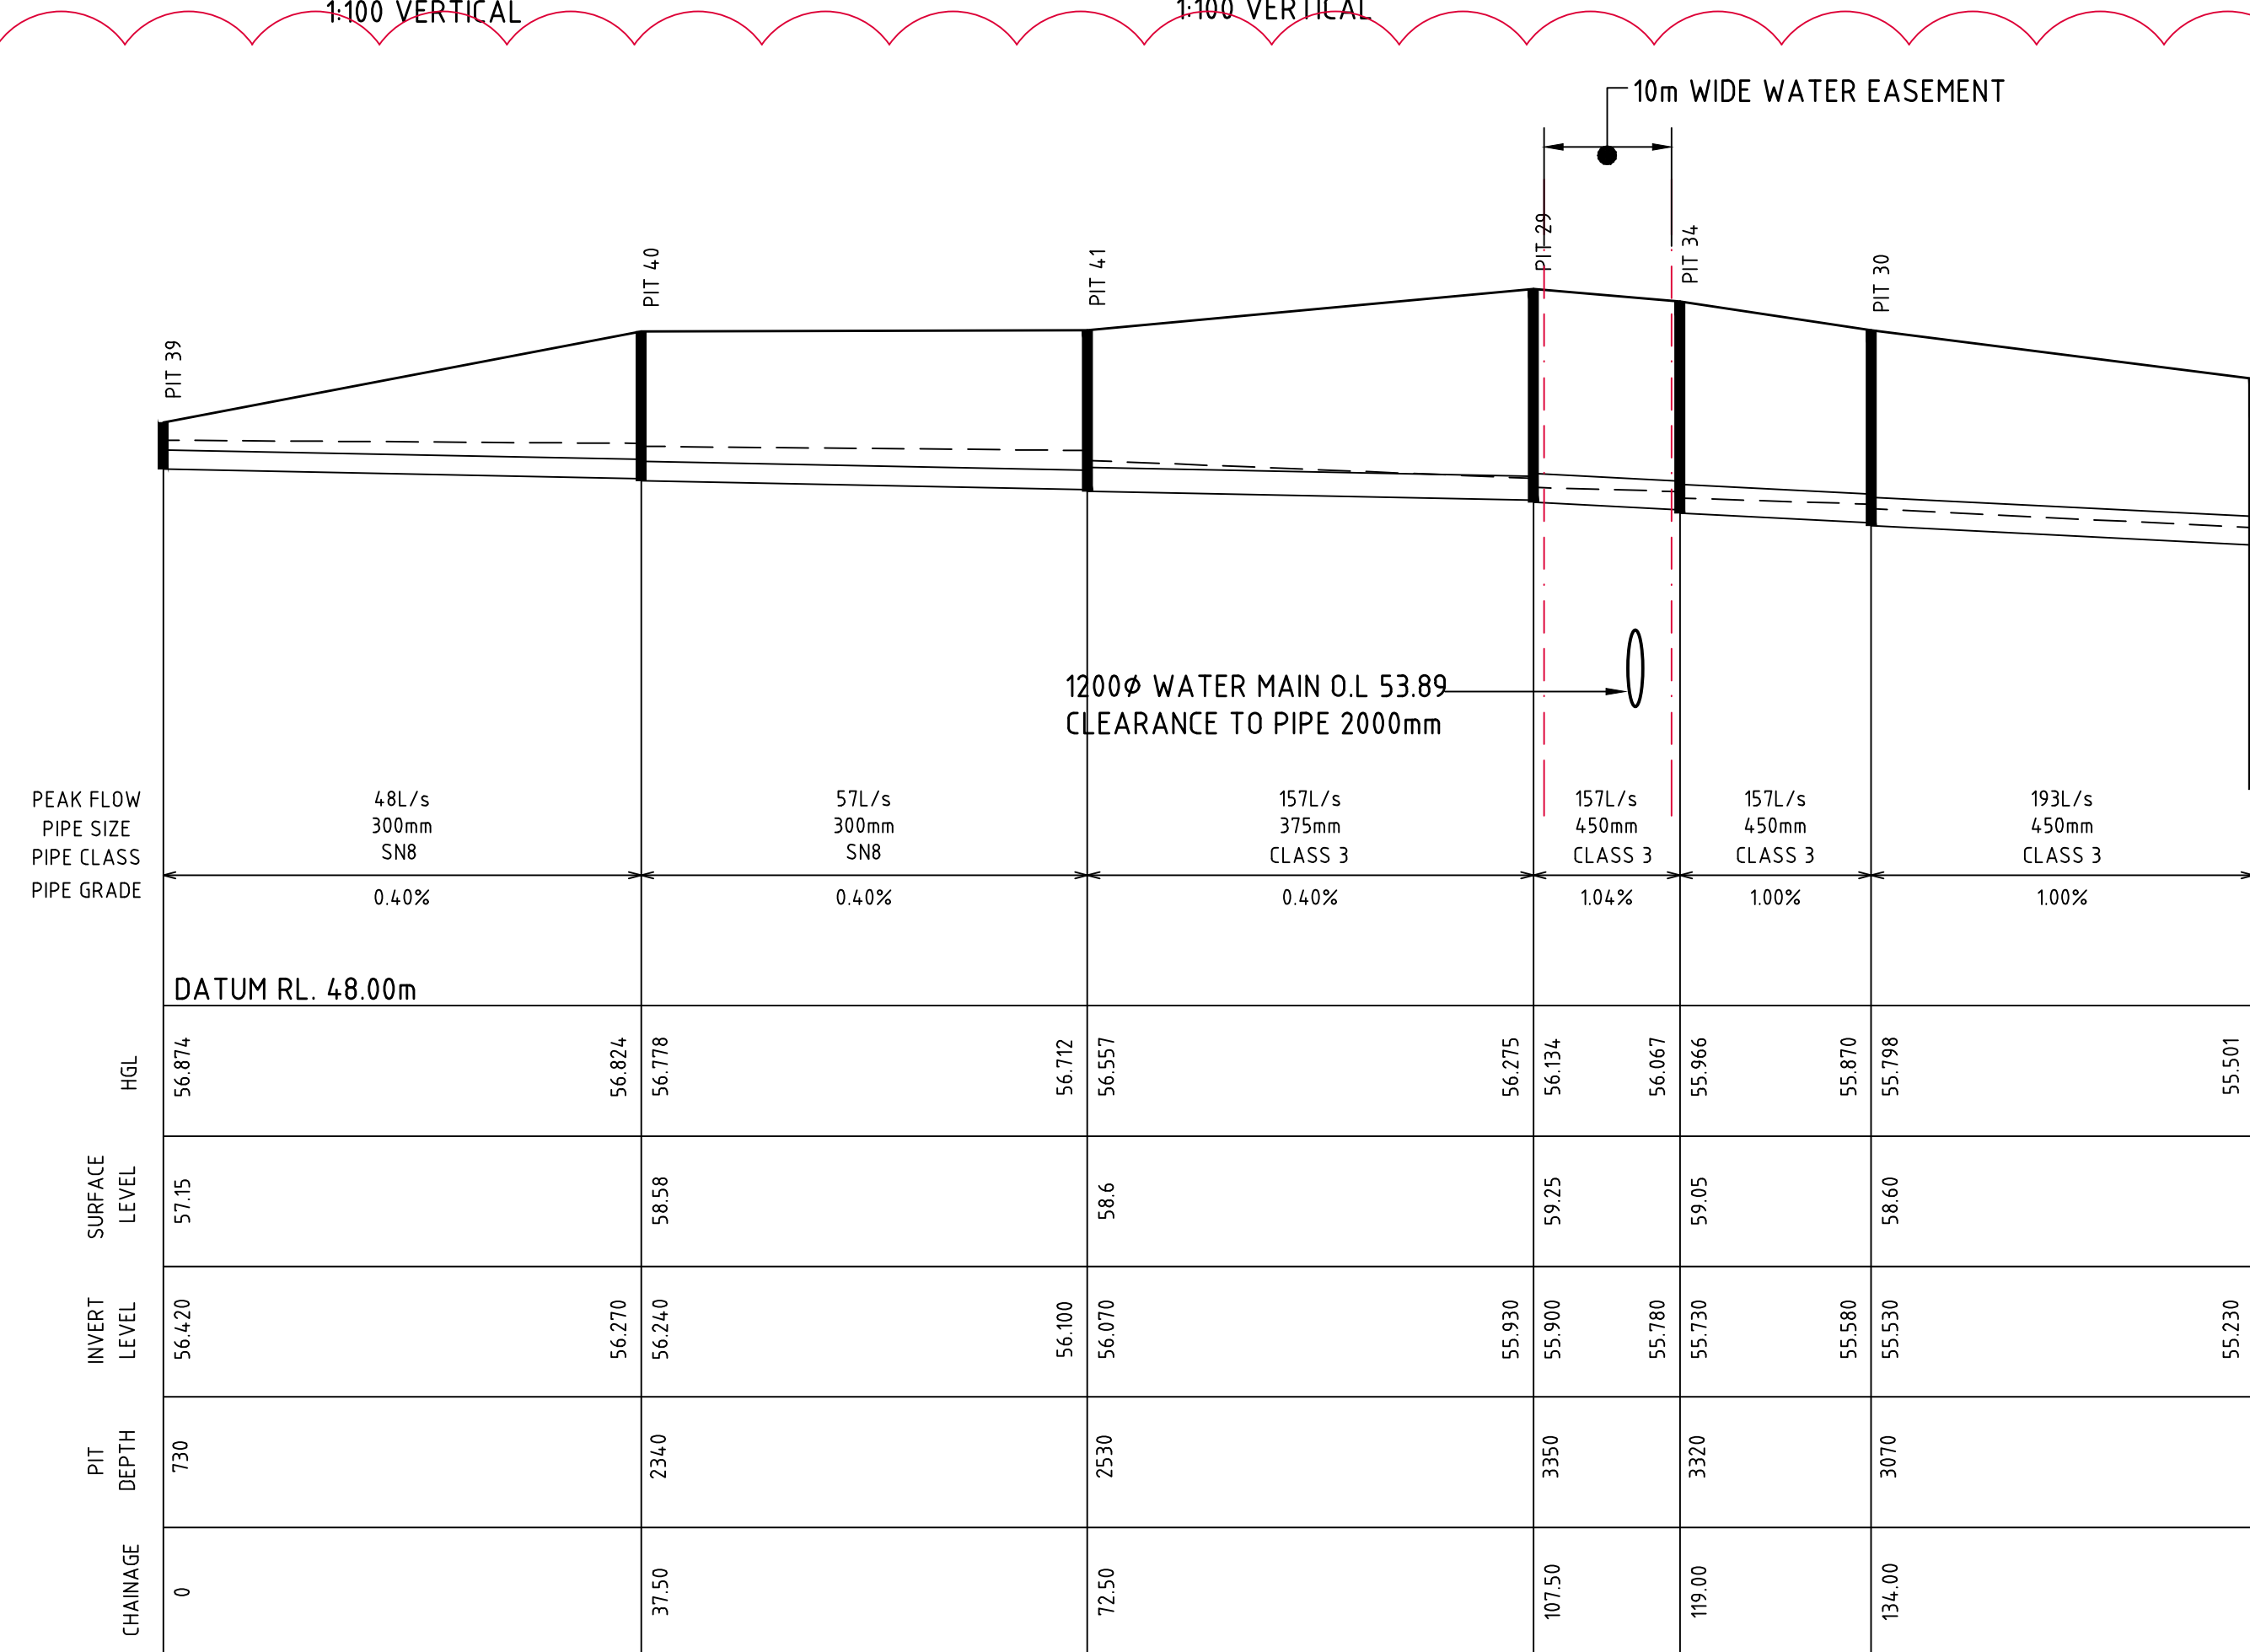

LONG SECTION - PIT 39 TO PIT 20
SCALE 1:500 HORIZONTAL
1:100 VERTICAL

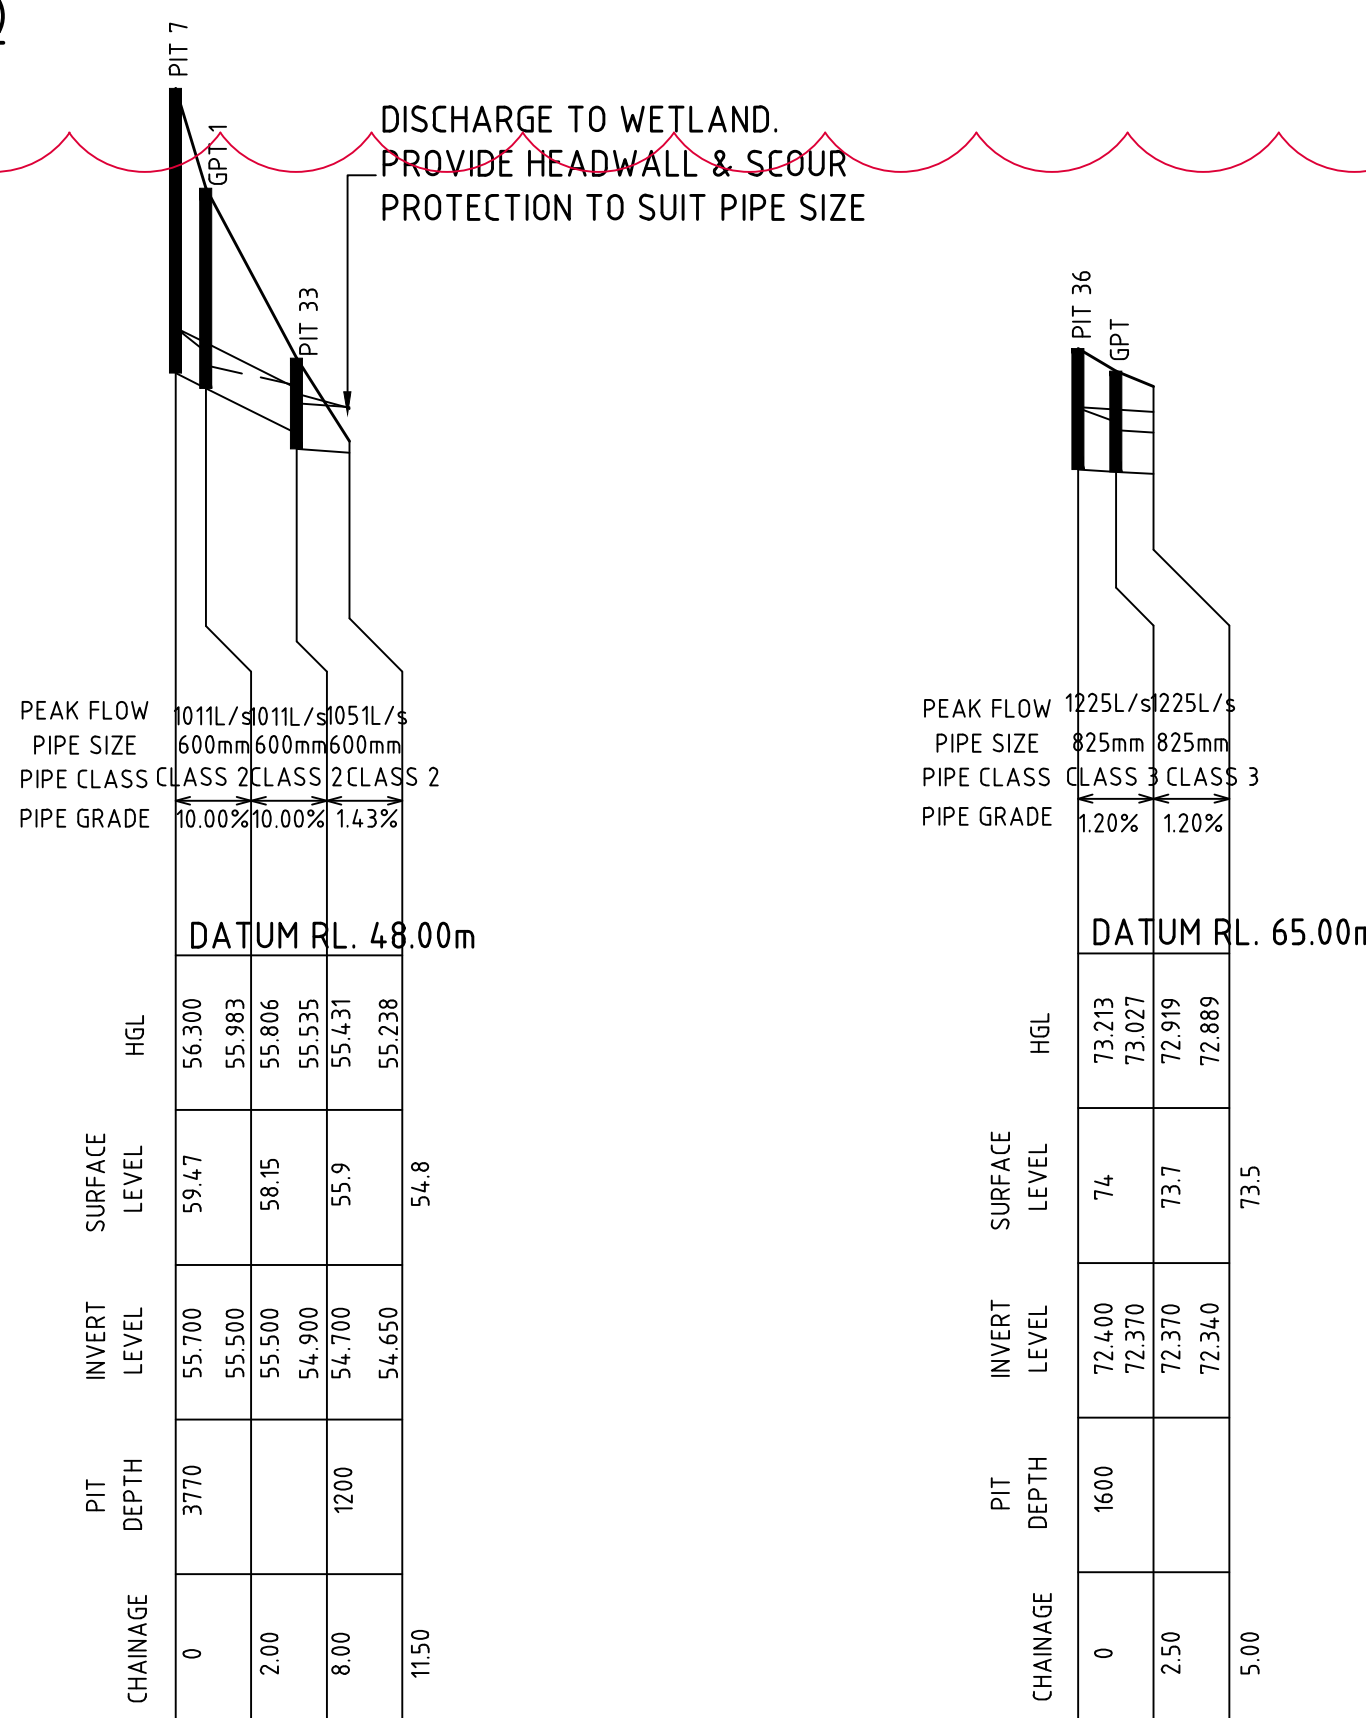

LONG SECTION - PIT 7 TO WETLAND
SCALE 1:500 HORIZONTAL
1:100 VERTICAL

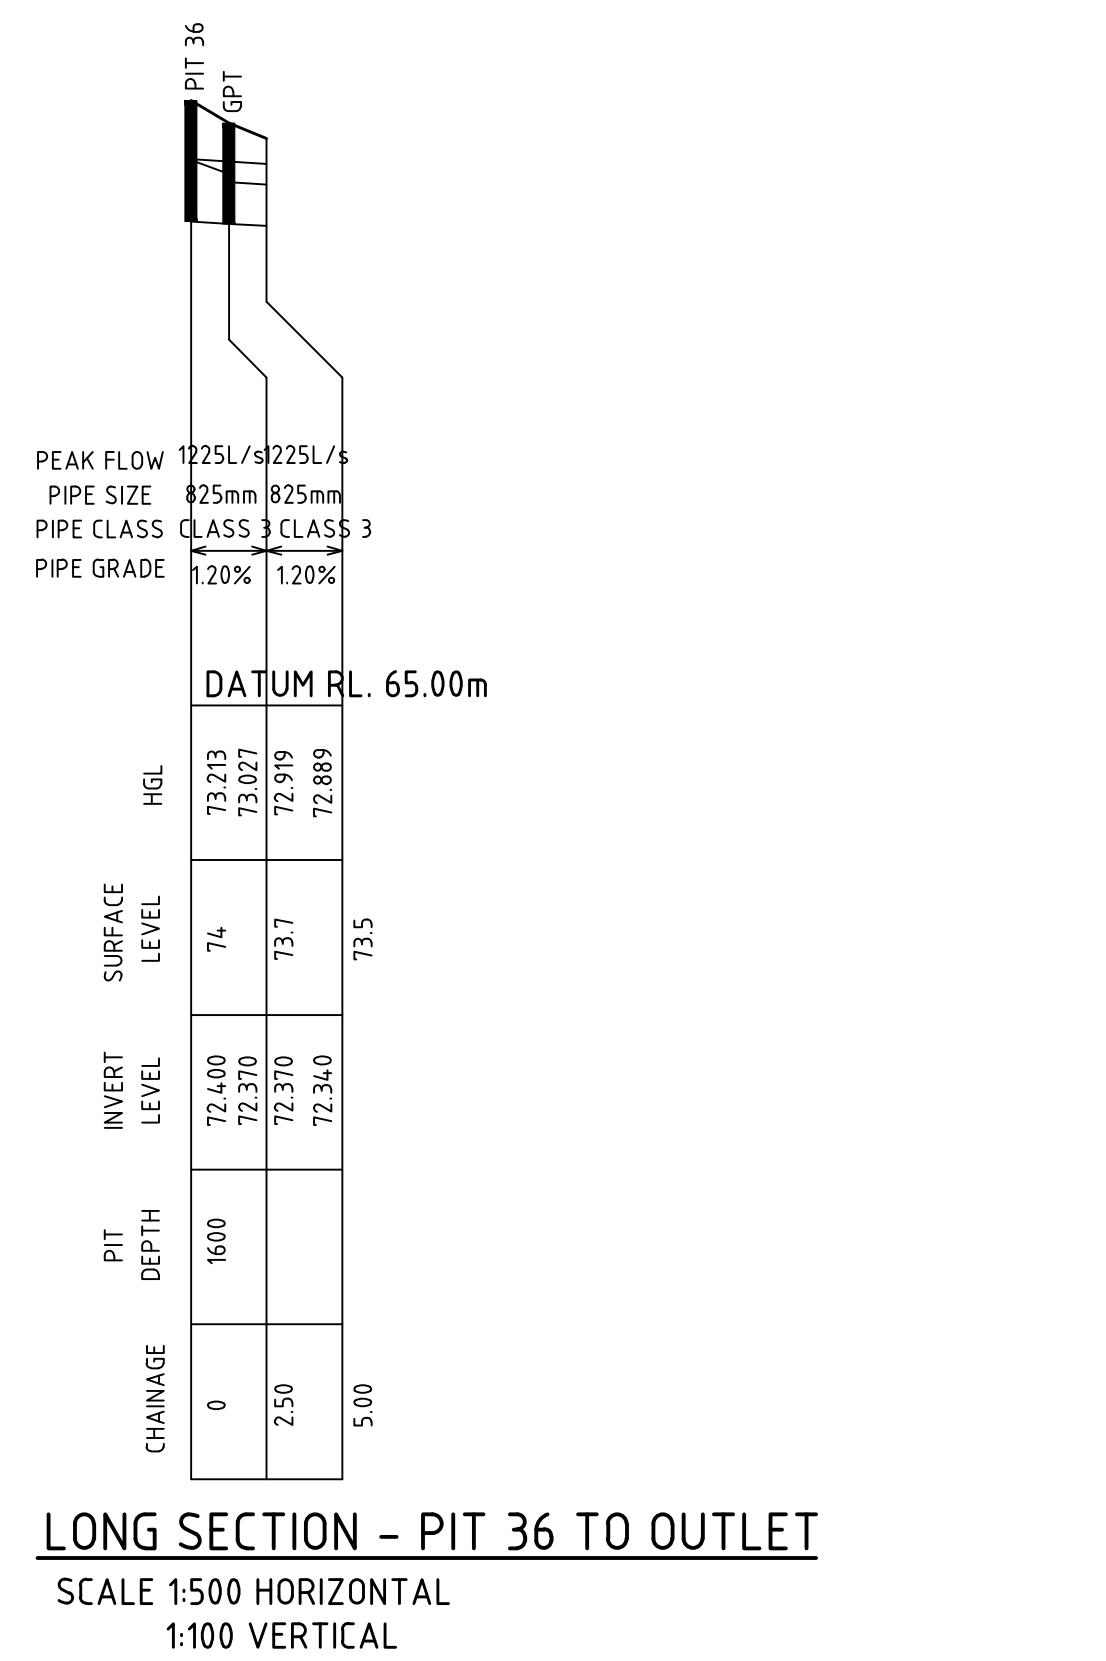

LONG SECTION - PIT 36 TO OUTLET
SCALE 1:500 HORIZONTAL
1:100 VERTICAL

1m 0 1 2 3 4 5 6 7 8 9 10m

SCALE 1:100 AT A0 SIZE SHEET

5m 0 10 20 30 40 50m

SCALE 1:500 AT A0 SIZE SHEET

	PRECISION COMMUNICATION ACCOUNTABILITY		DRAWING TITLE STORMWATER DRAINAGE LONGSECTIONS
	DRAWING No	C013251.06-C43	ISSUE 1