




NSW ARCHITECTS REGISTRATION BOARD / NOMINATED ARCHITECTS 9356 NINOTSCHKA TITCHKOSKY 7115 JULIAN ASHTON 7053 MATTHEW BLAIR 7151 PHILLIP ROSSINGTON 4937 JAMES GROSE

Telephone +61 2 8297 7200 Facsimile +61 2 8297 7299 www.bvn.com.au


COPYRIGHT BVN ARCHITECTURE PTY LIMITED. UNLESS OTHERWISE		
AGREED IN WRITING;ALL RIGHTS TO THIS DOCUMENT ARE SUBJECT TO PAYMENT IN FULL OF ALL BVN CHARGES:THIS DOCUMENT MAY ONLY	1	28.08.2
BE USED FOR THE EXPRESS PURPOSE AND PROJECT FOR WHICH IT	2	18.09.2
HAS BEEN CREATED AND DELIVERED, AS NOTIFIED IN WRITING BY BVN:AND THIS DOCUMENT MAY NOT BE OTHERWISE USED. OR COPIED.	3	30.09.2
ANY UNAUTHORISED USE OF THIS DOCUMENT IS AT THE USER'S SOLE	4	19.11.2
RISK AND WITHOUT LIMITING BVN'S RIGHTS THE USER RELEASES AND INDEMNIFIES BVN FROM AND AGAINST ALL LOSS SO ARISING.	5	06.04.2
	6	16.04.2
NOTE	7	04.05.2
CONTRACTOR TO CHECK AND VERIFY ALL DIMENSIONS ON SITE PRIOR TO COMMENCEMENT OF WORK OR PREPARATION OF SHOP DRAWINGS. DO NOT SCALE THIS DRAWING	8	10.04.2

SUE DATE FOR	COLOUR LEGEND
28.08.20 WIP SSDA FOR CLIENT REVIEW 18.09.20 DRAFT SSDA 30.09.20 SSDA SUBMISSION 19.11.20 SSDA SUBMISSION 06.04.21 SSDA CO-ORDINATION ISSUE 16.04.21 DRAFT SSDA SUBMISSION 04.05.21 SSDA SUBMISSION 10.04.22 SSDA MODIFICATION 1	COLOUR LEGEND OFFICE LOBBY - INTERNAL LOBBY - EXTERNAL YHA RETAIL VEHICLE ZONES COMMON CIRCULATION SERVICES & BASE BUILDING AMENITIES TERRACE - PLANTED TERRACE - OCCUPIABLE

ARCHITECT	STRUCTURAL & FACADE ENGINEER
BVN	Eckersley O'Callaghan
TEL +61 2 8297 7200	TEL +1 415 813 3810
ARCHITECT	MEP ENGINEER & VT CONSULTANT
SHoP Architects	LCI
TEL +1 212 889 9005	TEL +61 2 9157 0570
CLIMATE CONSULTANT	ACOUSTIC CONSULTANT
Transsolar	STANTEC
TEL +49 711 679 76 0	TEL +61 2 8484 7000
LANDSCAPE ARCHITECT	STRUCTURAL & CIVIL ENGINEER
ASPECT Studios	TTW
TEL +61 2 9699 7182	TEL +612 9439 7288

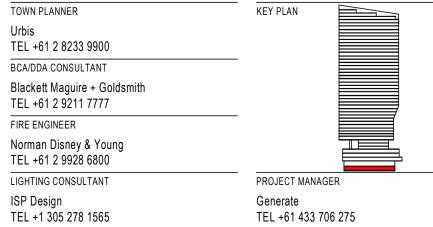

	CLIENT	TRUE NORTH PROJECT NORTH	DRAWING
	ATLASSIAN	GRAPHIC SCALE	
		0 2000 500)
	PROJECT ATLASSIAN CENTRAL No.8-10 LEE STREET, HAYMARKET	SCALE 1:250@A1	GENERAL ARRANGEMENT PLAN BASEMENT 2
IANAGER	PROJECT NUMBER	STATUS	DOCUMENT NUMBER ISSUE
33 706 275	1906024	SSDA	DA-09B-B00-00 8

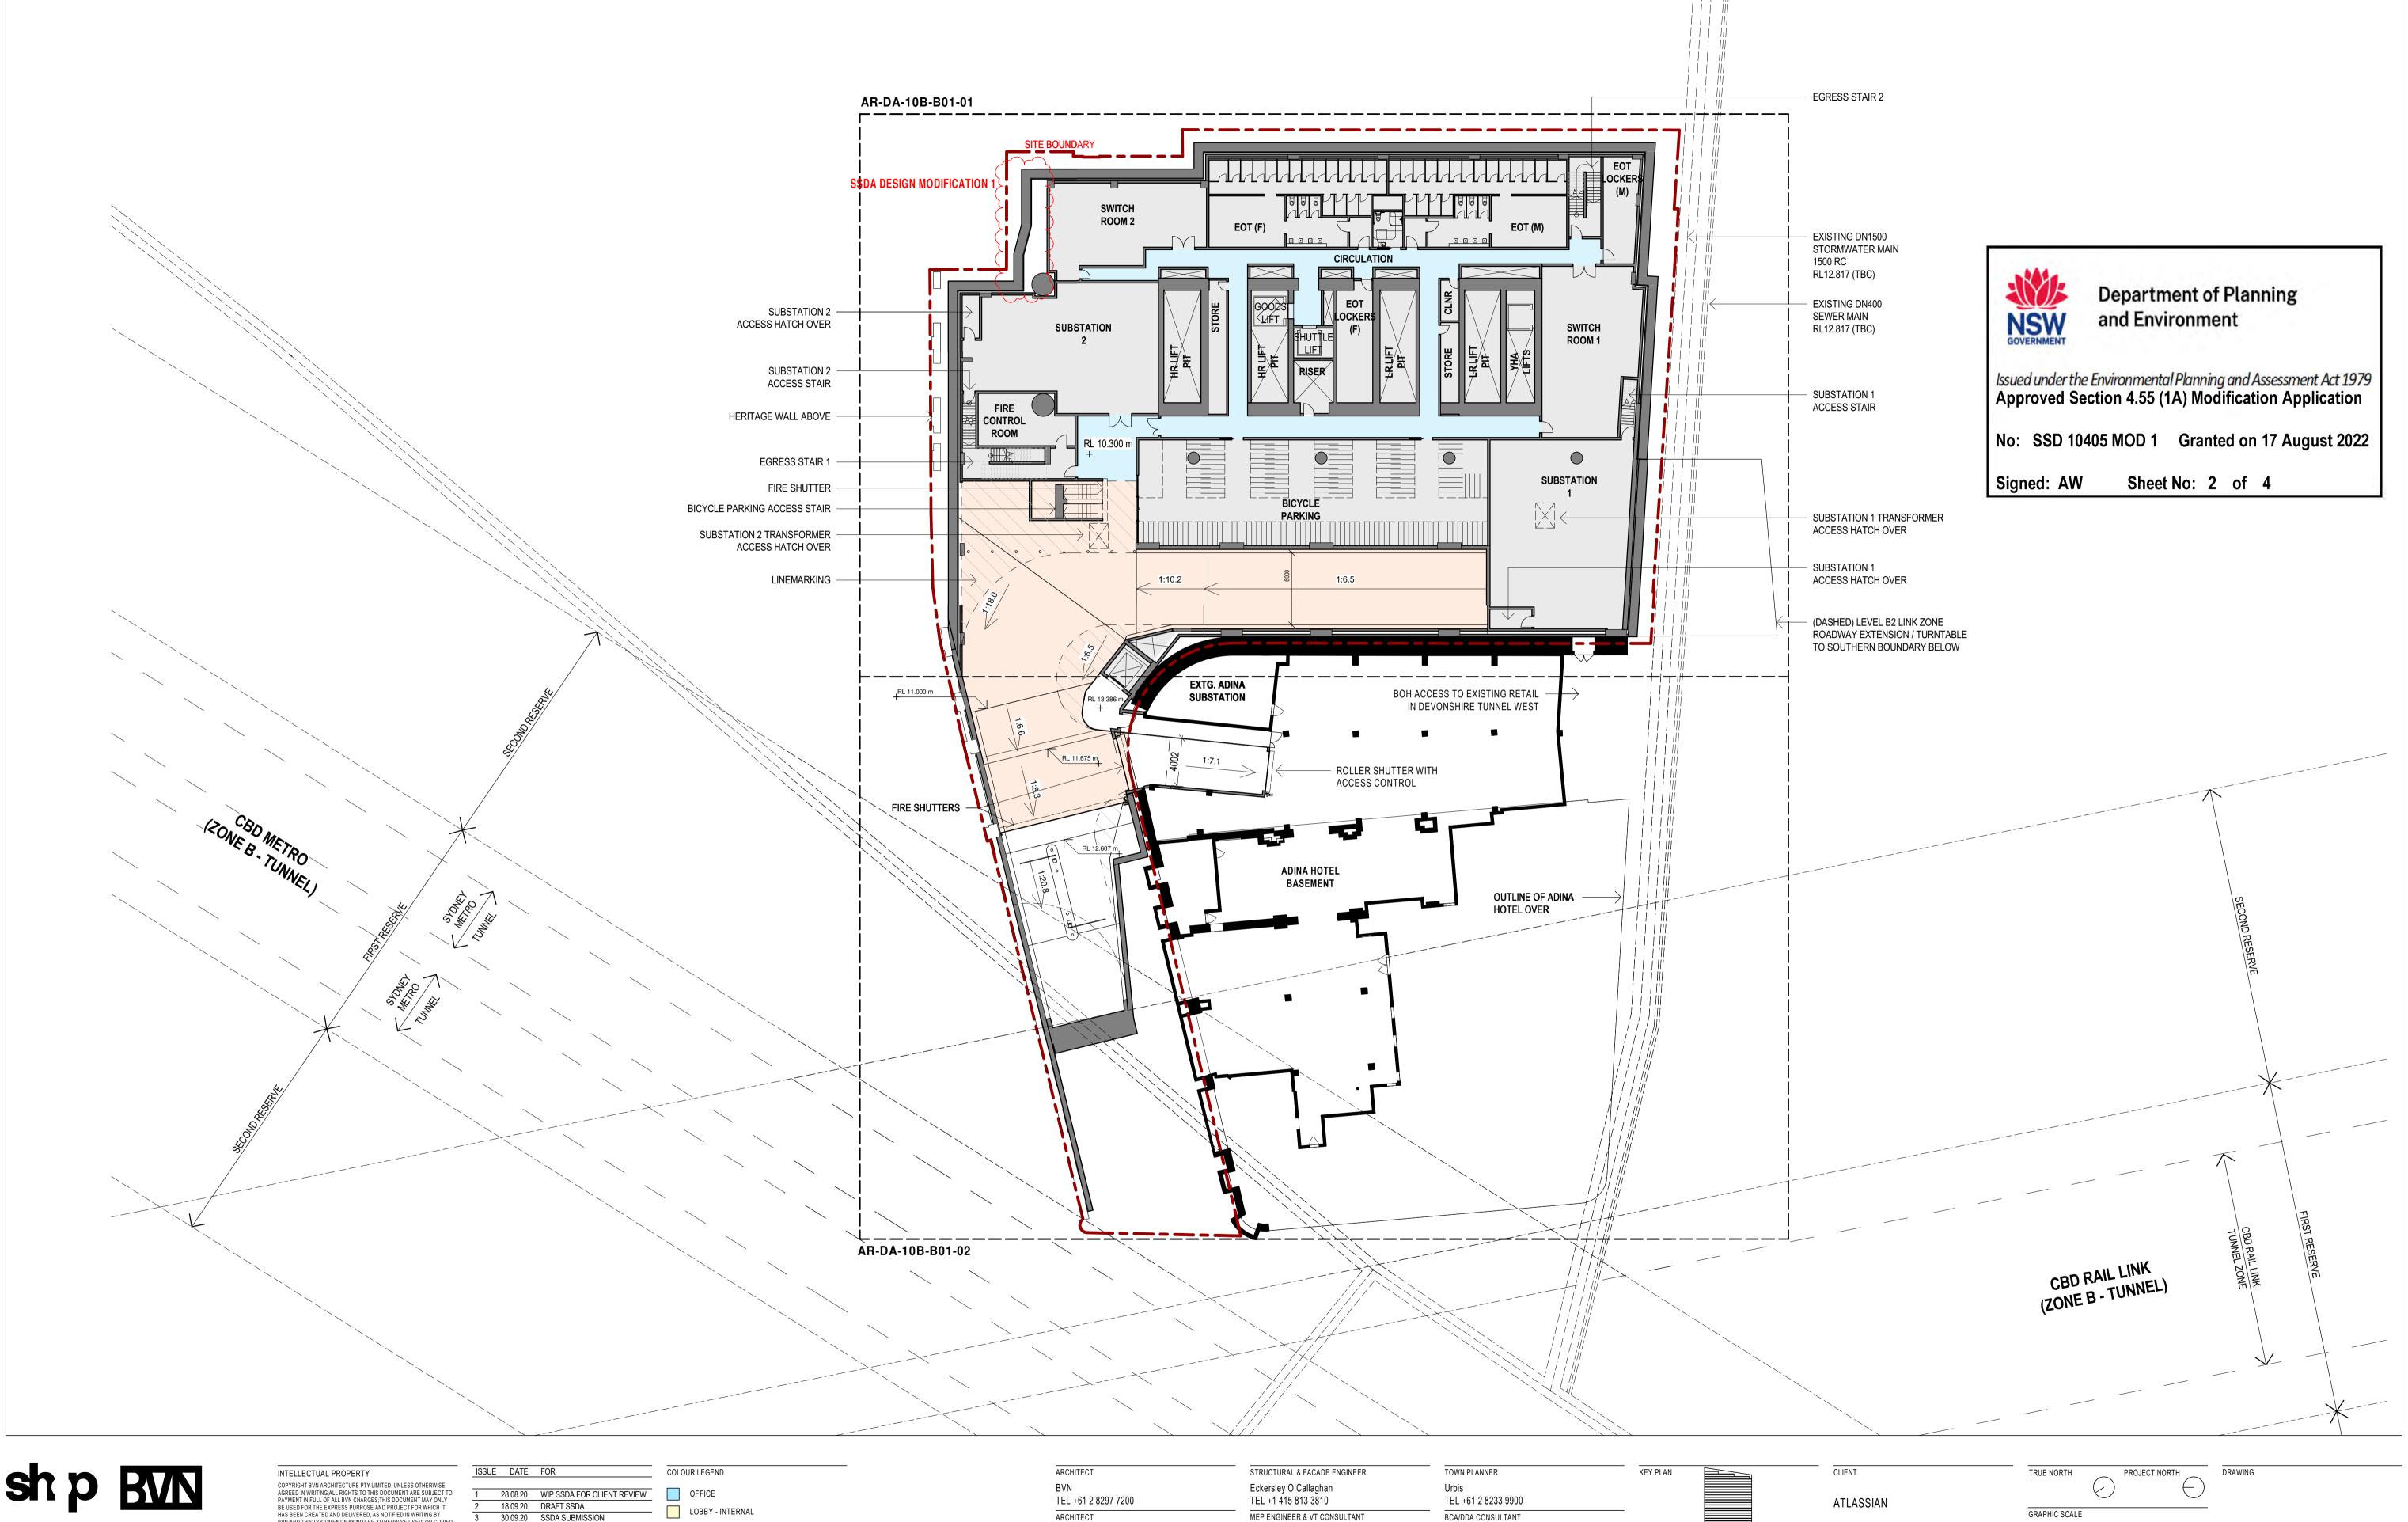



NSW ARCHITECTS REGISTRATION BOARD / NOMINATED ARCHITECTS 9356 NINOTSCHKA TITCHKOSKY 7115 JULIAN ASHTON 7053 MATTHEW BLAIR 7151 PHILLIP ROSSINGTON 4937 JAMES GROSE

Telephone +61 2 8297 7200 Facsimile +61 2 8297 7299 www.bvn.com.au

COPYRIGHT BVN ARCHITECTURE PTY LIMITED. UNLESS OTHERWISE AGREED IN WRITING;ALL RIGHTS TO THIS DOCUMENT ARE SUBJECT TO PAYMENT IN FULL OF ALL BVN CHARGES;THIS DOCUMENT MAY ONLY BE USED FOR THE EXPRESS PURPOSE AND PROJECT FOR WHICH IT HAS BEEN CREATED AND DELIVERED, AS NOTIFIED IN WRITING BY	1 2	28.08.20 18.09.20 30.09.20	WIP SSDA FOR CLIENT REVIEW DRAFT SSDA SSDA SUBMISSION	OFFICE LOBBY - INTERNAL
BVN;AND THIS DOCUMENT MAY NOT BE OTHERWISE USED, OR COPIED. ANY UNAUTHORISED USE OF THIS DOCUMENT IS AT THE USER'S SOLE	4	19.11.20	SSDA SUBMISSION SSDA SUBMISSION	LOBBY - EXTERNAL
RISK AND WITHOUT LIMITING BVN'S RIGHTS THE USER RELEASES AND INDEMNIFIES BVN FROM AND AGAINST ALL LOSS SO ARISING.	5	06.04.21	SSDA CO-ORDINATION ISSUE	YHA
	6	16.04.21	DRAFT SSDA SUBMISSION	IIIA
NOTE	7	04.05.21	SSDA SUBMISSION	RETAIL
CONTRACTOR TO CHECK AND VERIFY ALL DIMENSIONS ON SITE PRIOR	8	10.04.22	SSDA MODIFICATION 1	
TO COMMENCEMENT OF WORK OR PREPARATION OF SHOP DRAWINGS. DO NOT SCALE THIS DRAWING	8.1	29.07.22	SSDA MODIFICATION 1	VEHICLE ZONES
				COMMON CIRCULATION
ODICINAL DRAWING				SERVICES & BASE BUILDING AMENITIES
ORIGINAL DRAWING IN COLOUR				TERRACE - PLANTED
IN COLOUR				TERRACE - OCCUPIABLE

TERRACE - TIERED SEATING

ARCHITECT	STRUCTURAL & FACADE ENGINEER	
BVN TEL +61 2 8297 7200	Eckersley O'Callaghan TEL +1 415 813 3810	
ARCHITECT	MEP ENGINEER & VT CONSULTANT	
SHoP Architects TEL +1 212 889 9005	LCI TEL +61 2 9157 0570	
CLIMATE CONSULTANT	ACOUSTIC CONSULTANT	
Transsolar TEL +49 711 679 76 0	STANTEC TEL +61 2 8484 7000	
LANDSCAPE ARCHITECT	STRUCTURAL & CIVIL ENGINEER	

TEL +612 9439 7288

ASPECT Studios TEL +61 2 9699 7182

TOWN PLANNER	KEY PLAN
Urbis	
TEL +61 2 8233 9900	
BCA/DDA CONSULTANT	
Blackett Maguire + Goldsmith	
TEL +61 2 9211 7777	
FIRE ENGINEER	
Norman Disney & Young	
TEL +61 2 9928 6800	
LIGHTING CONSULTANT	PROJECT MANAGER
ISP Design	Generate
TEL +1 305 278 1565	TEL +61 433 706 275

	CLIENT	TRUE NORTH PROJECT NORTH GRAPHIC SCALE	DRAWING
	PROJECT ATLASSIAN CENTRAL No.8-10 LEE STREET, HAYMARKET	0 2000 500 SCALE 1:250@A1	GENERAL ARRANGEMENT PLAN BASEMENT 1
ANAGER 33 706 275	PROJECT NUMBER 1906024	SSDA	DA-09B-B01-00 8.1

