




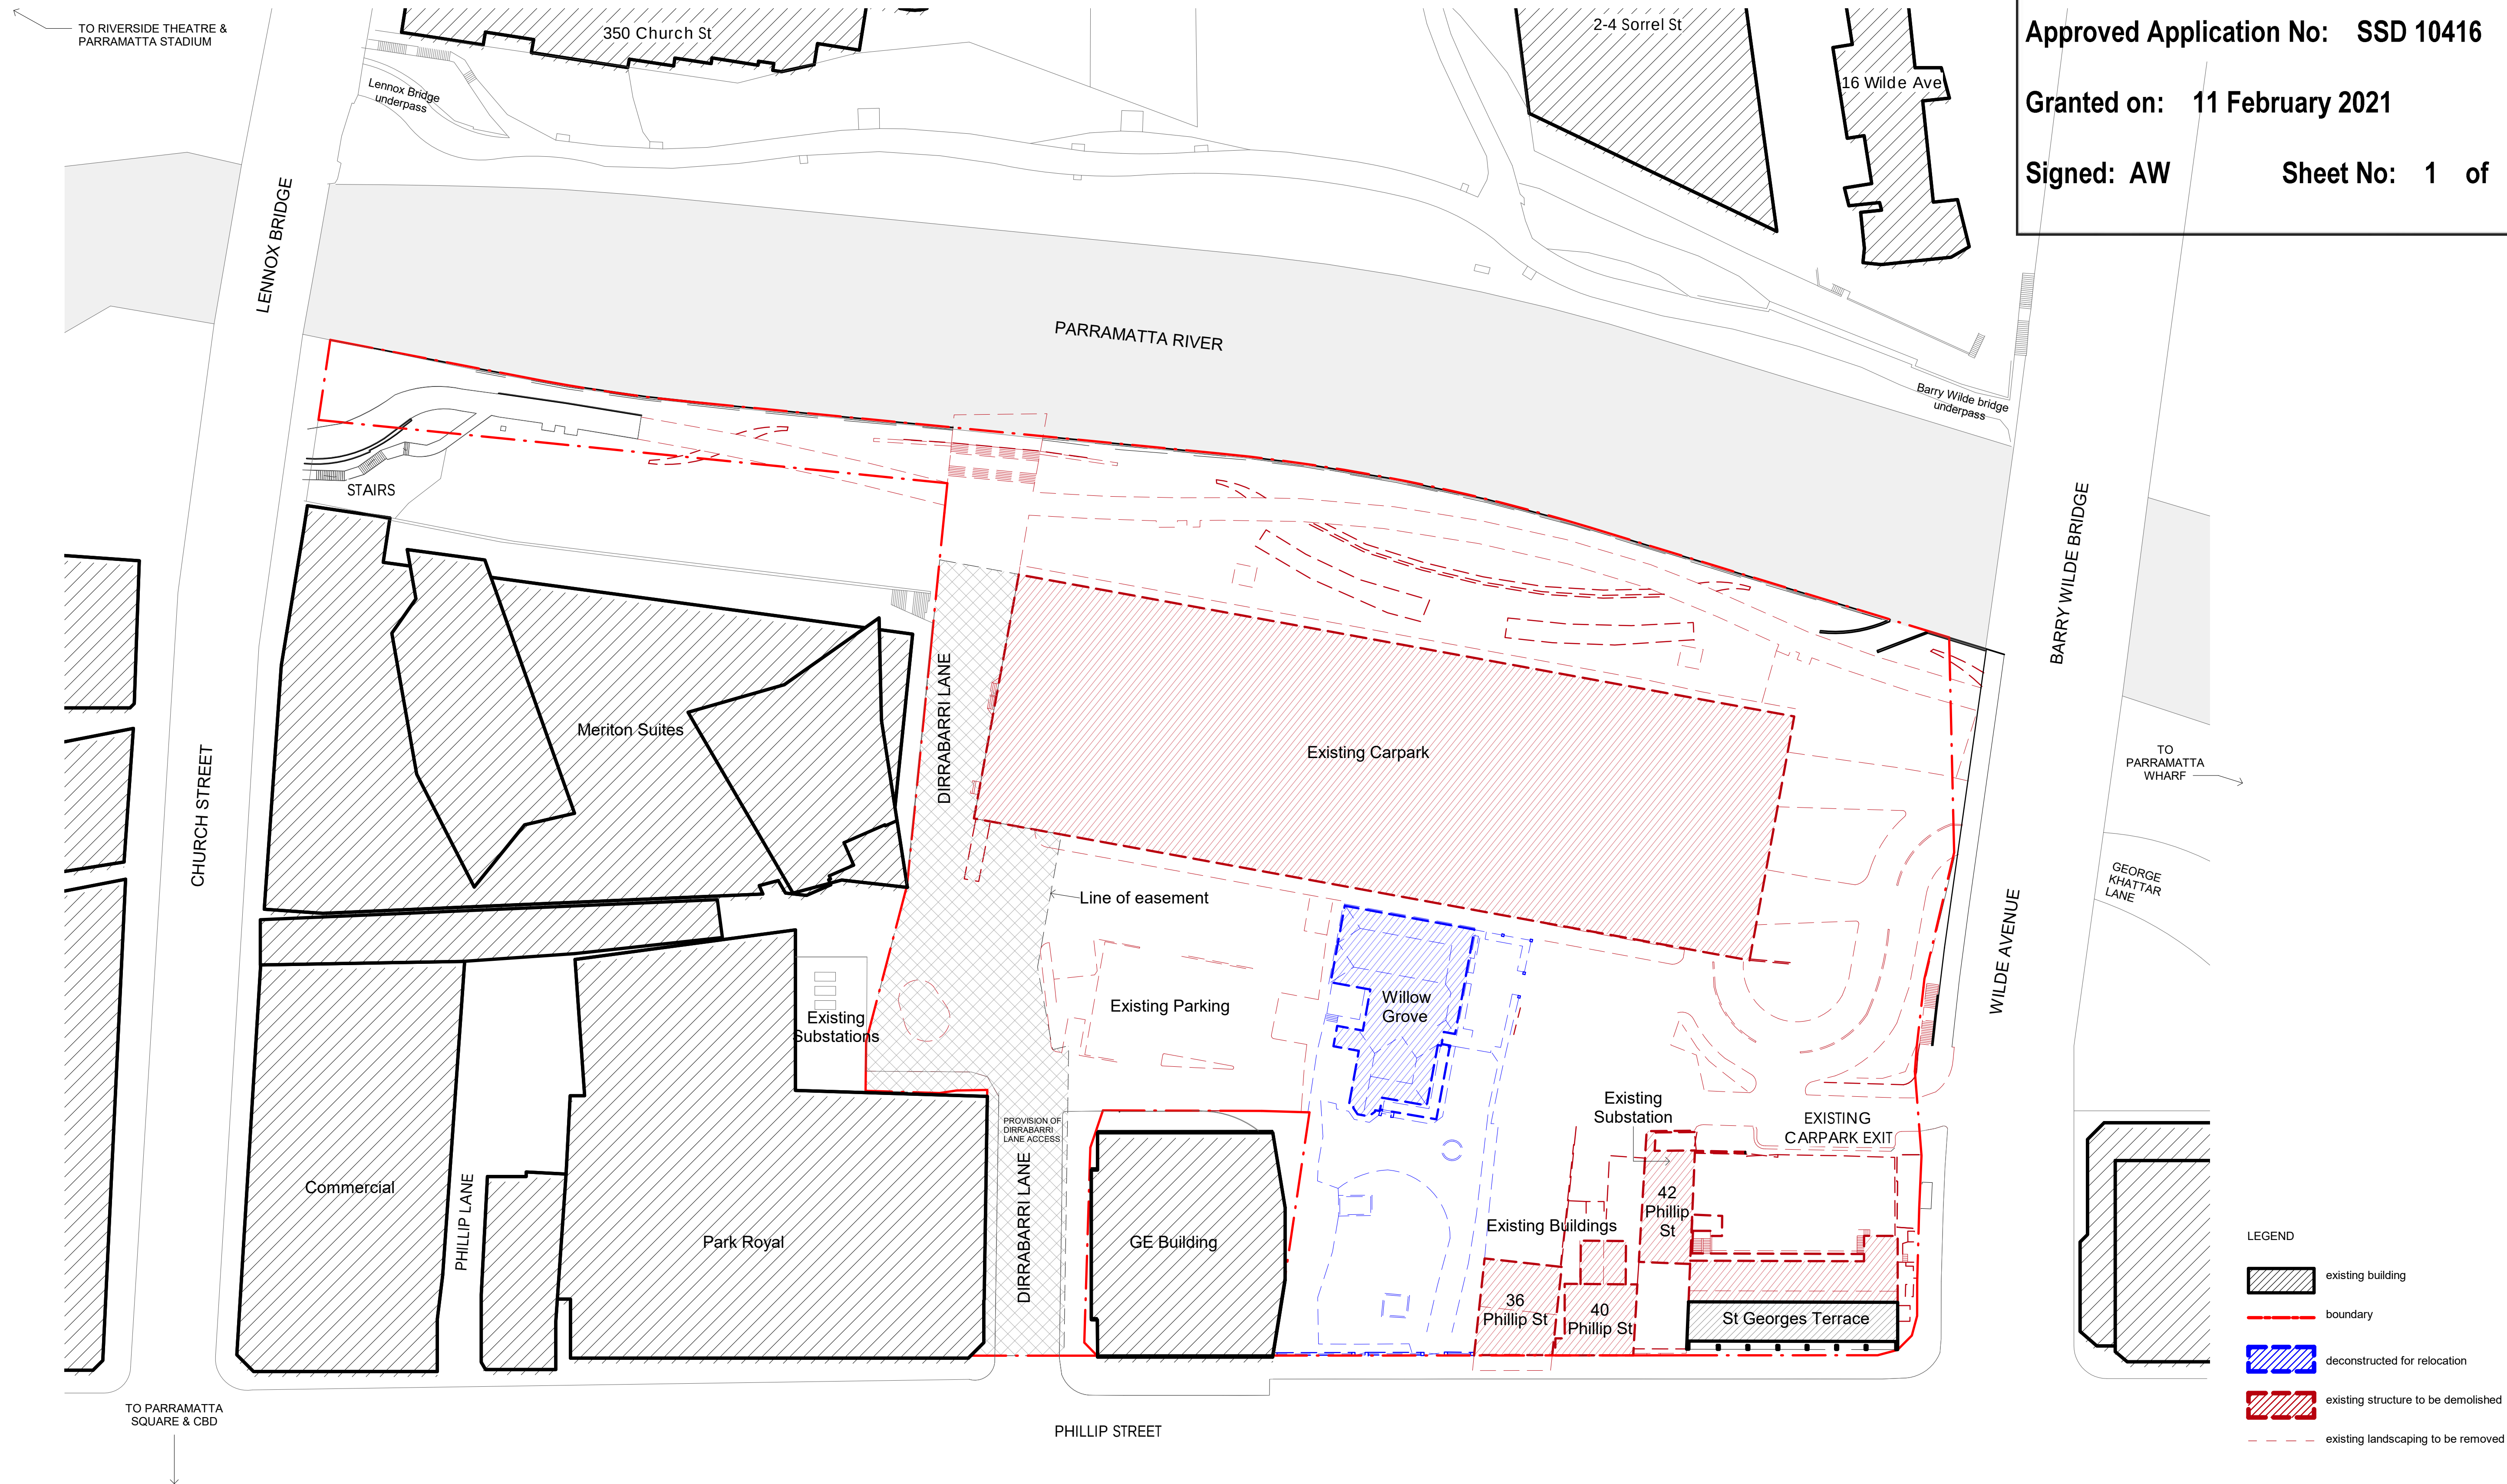

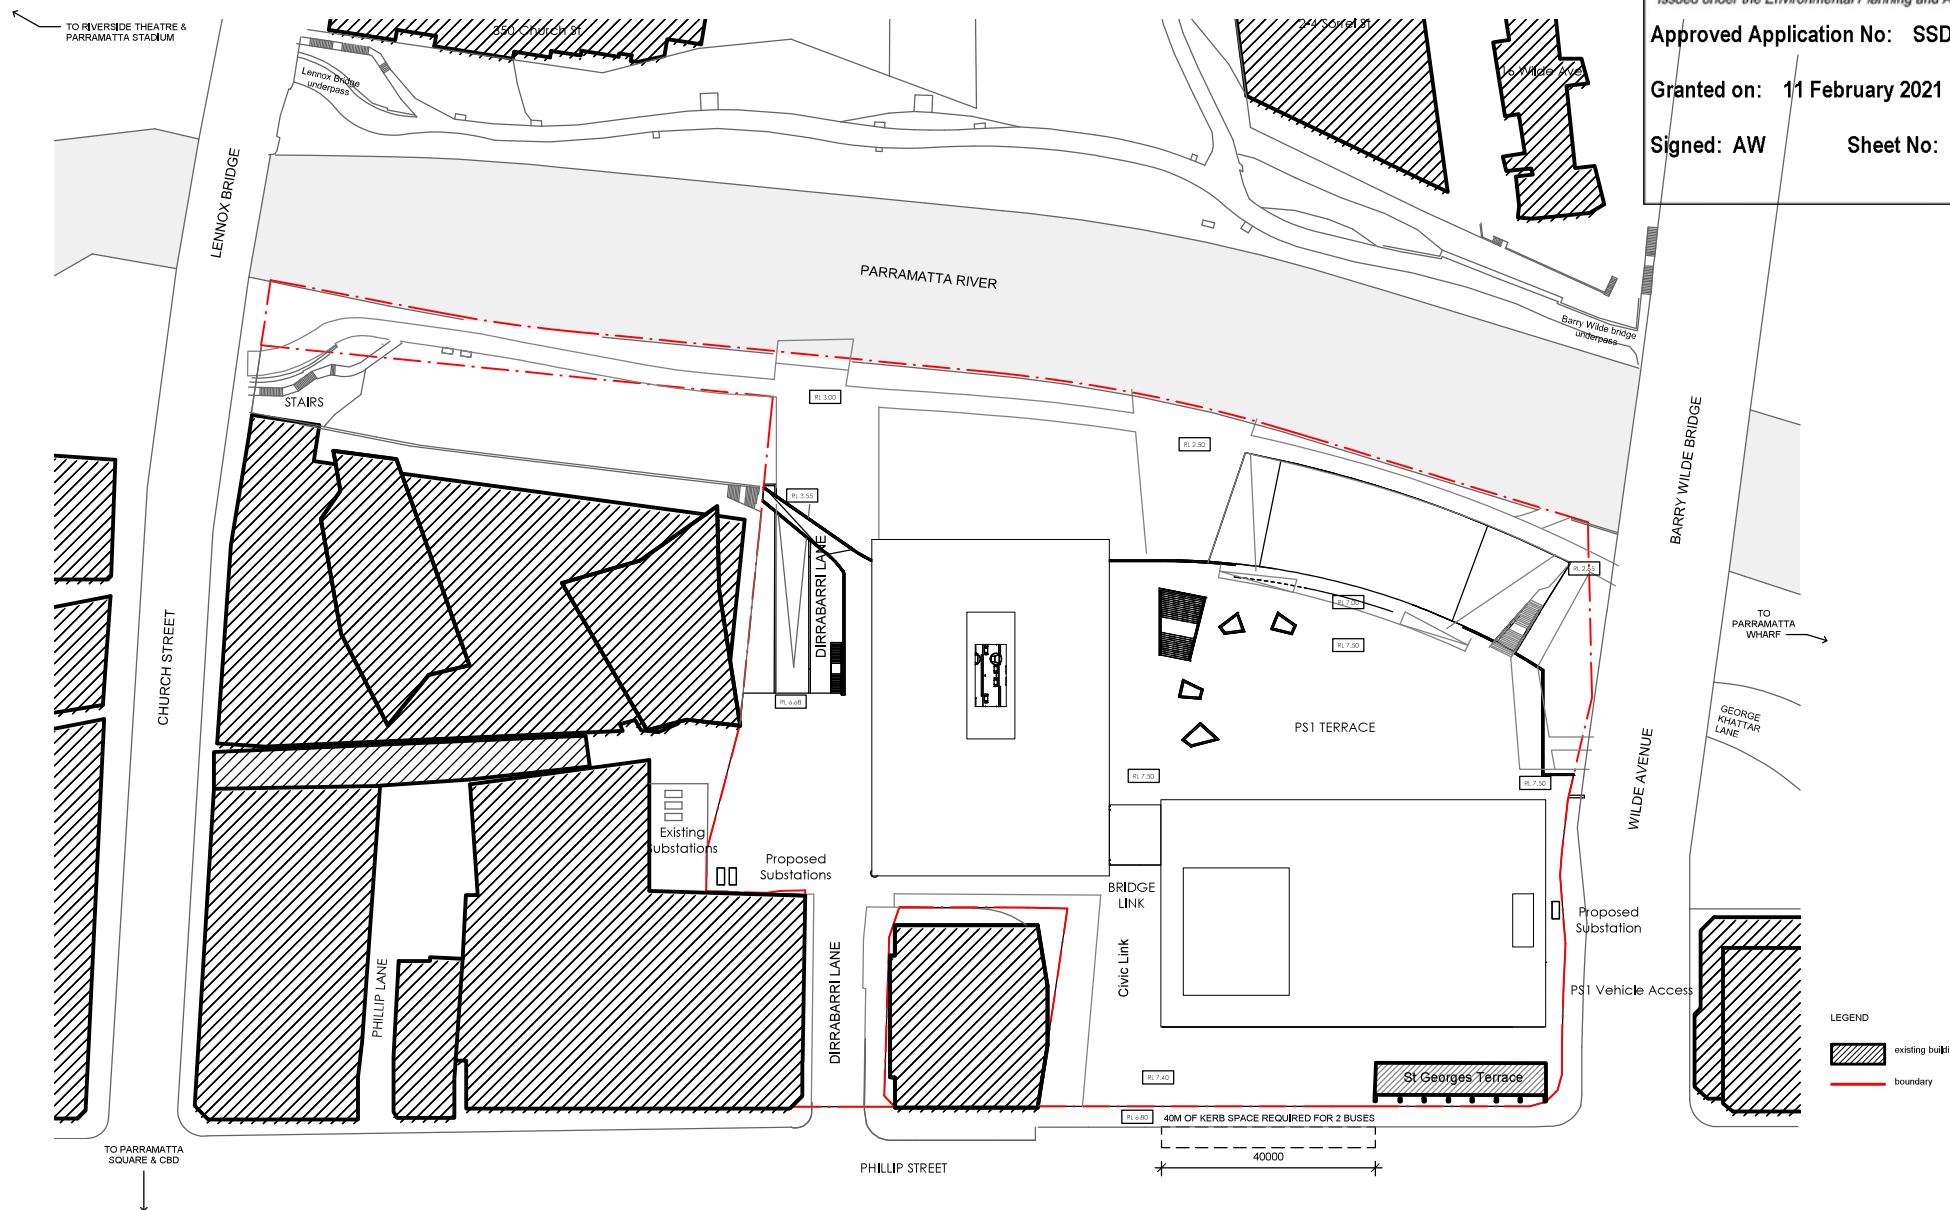

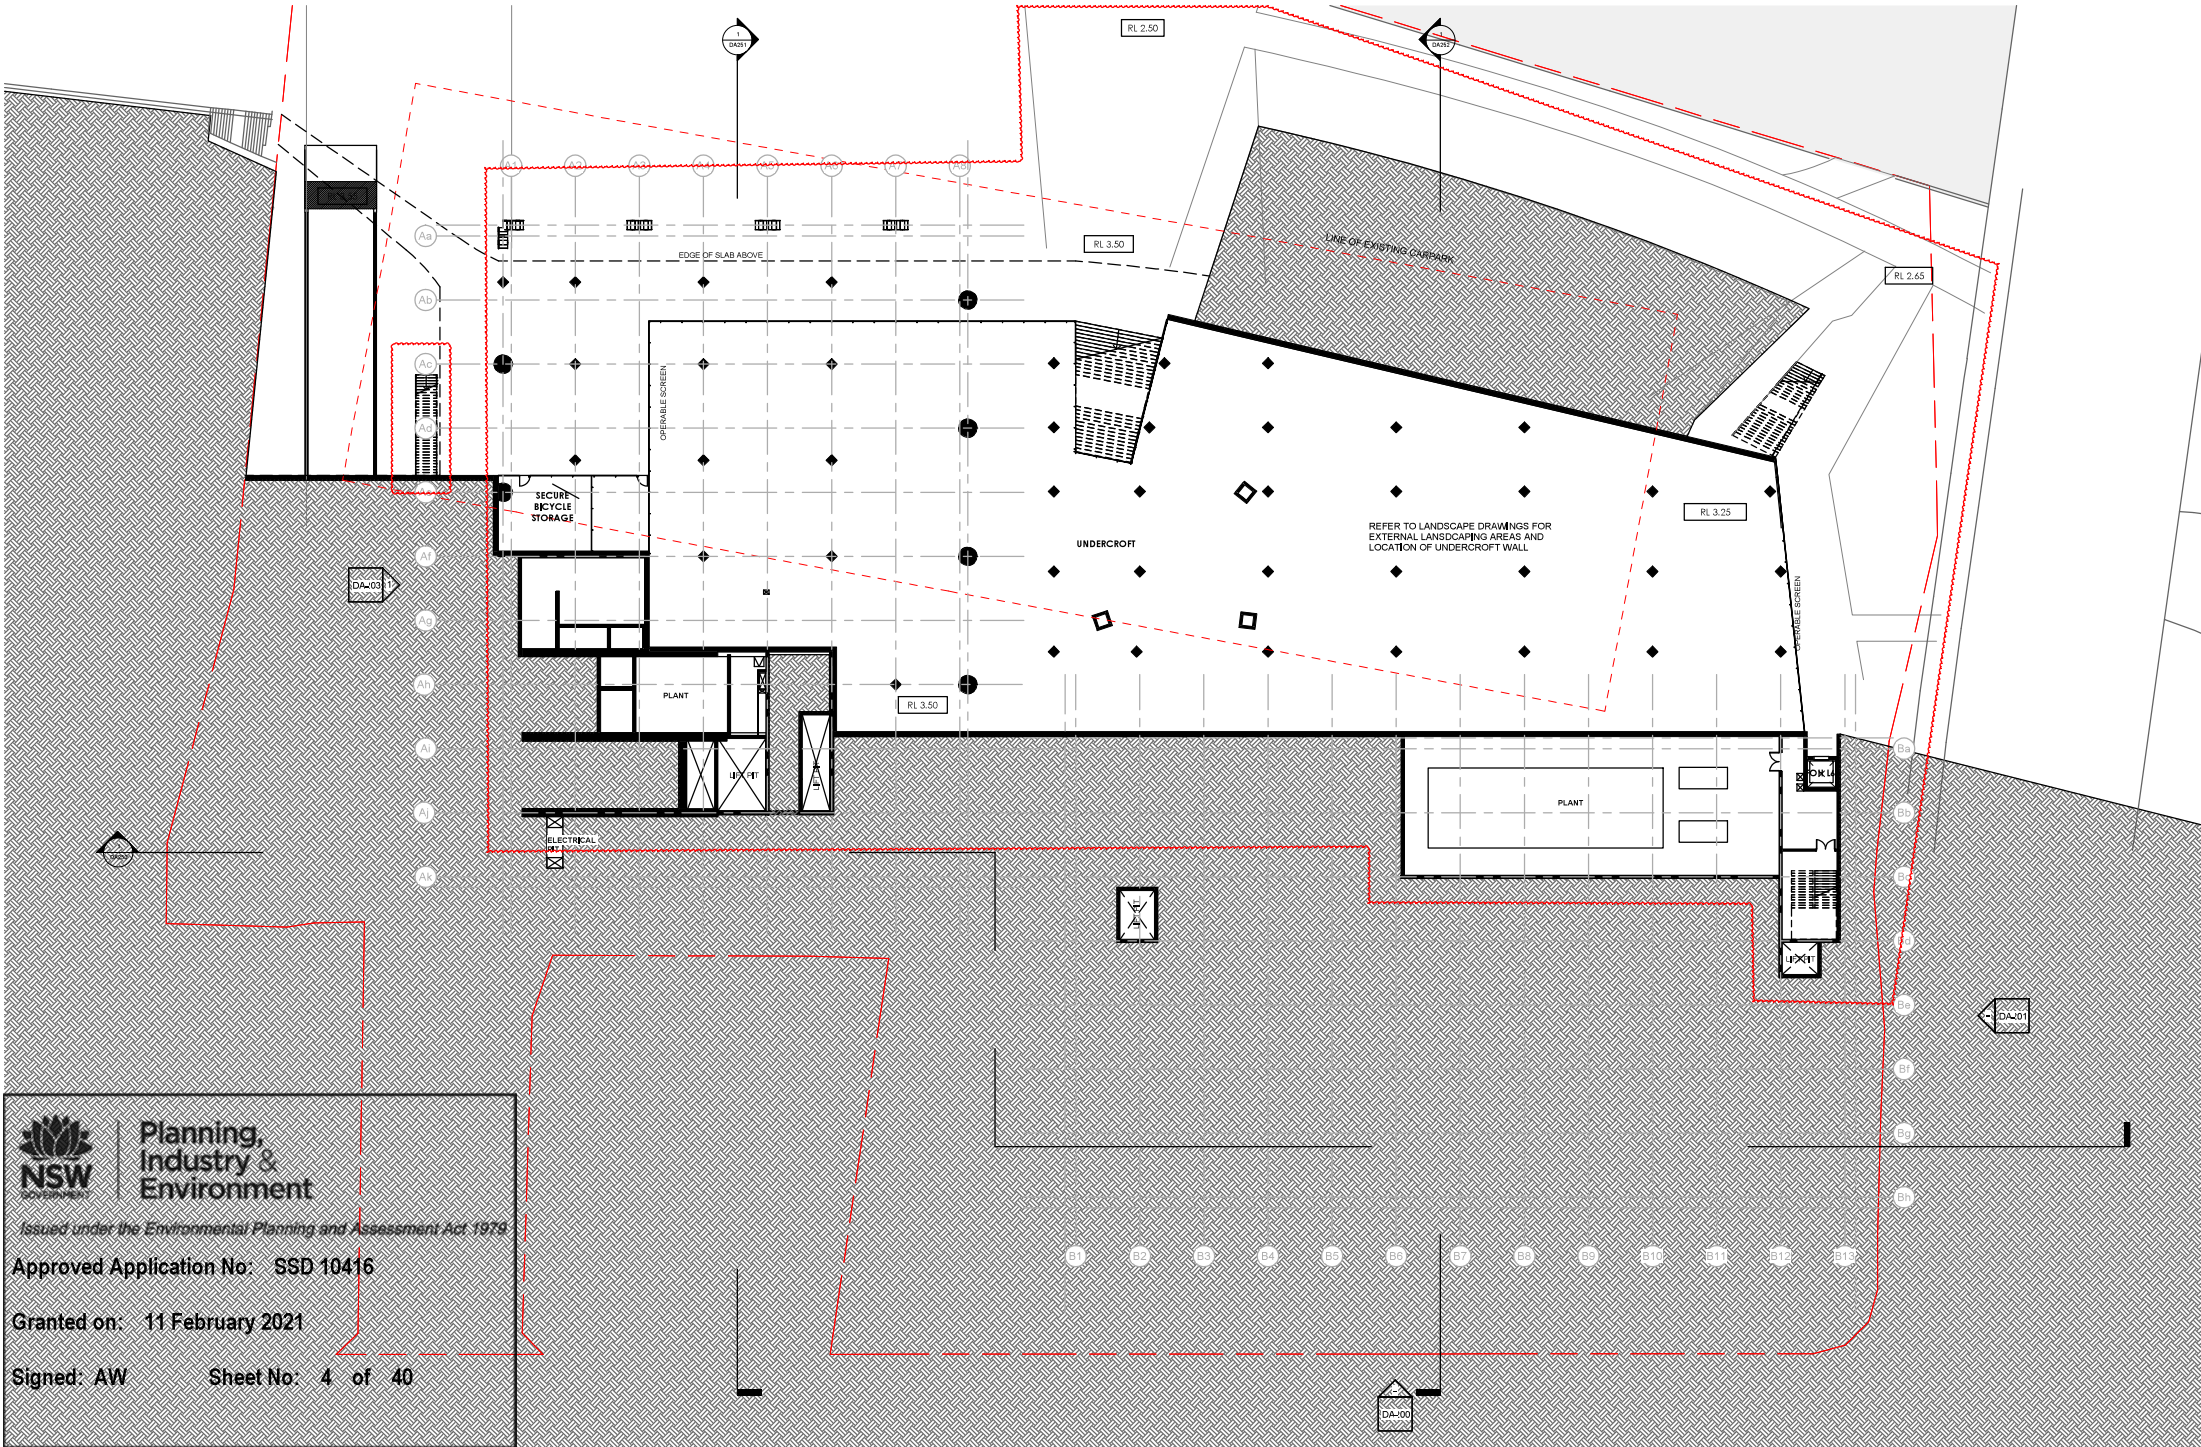



Planning,
Industry &
Environment


Issued under the Environmental Planning and Assessment Act 1979

Approved Application No: SSD 10416

Granted on: 11 February 2021

Signed: AW

Sheet No: 4 of 40

 ARCHITECTS		PROJECT	TITLE	SCALE	NORTH	REVISION HISTORY	DATE	NUMBER	REVISION
MOREAU KUSUNOKI		POWERHOUSE PARRAMATTA	LOWER GROUND LEVEL PLAN	1:250 @ A1		No. Date Description 12 08/10/2020 SSDA RTB Drawing Set	08/10/2020	DA100	12
5 RUE DE NEMOURS 75011 PARIS FRANCE		71 YORK ST SYDNEY NSW 2000 AUSTRALIA							



Planning,
Industry &
Environment

Issued under the Environmental Planning and Assessment Act 1979

Approved Application No: SSD 10446

Granted on: 11 February 2021

Signed: AW

Sheet No: 5 of 40

BARRY WILDE BRIDGE

WILDE AVENUE

PHILLIP STREET

ARCHITECTS

MOREAU KUSUNOKI
5 RUE DE NEMOURS 75011 PARIS FRANCE

GENTON
71 YORK ST SYDNEY NSW 2000 AUSTRALIA

PROJECT

POWERHOUSE PARRAMATTA

TITLE

GROUND LEVEL PLAN

SCALE

1: 250 @ A1
1: 250

NORTH



REVISION HISTORY

No Date Description
13 19/10/2020 SSDA RTD Updated

DATE


19/10/2020

NUMBER

DA101

REVISION

13

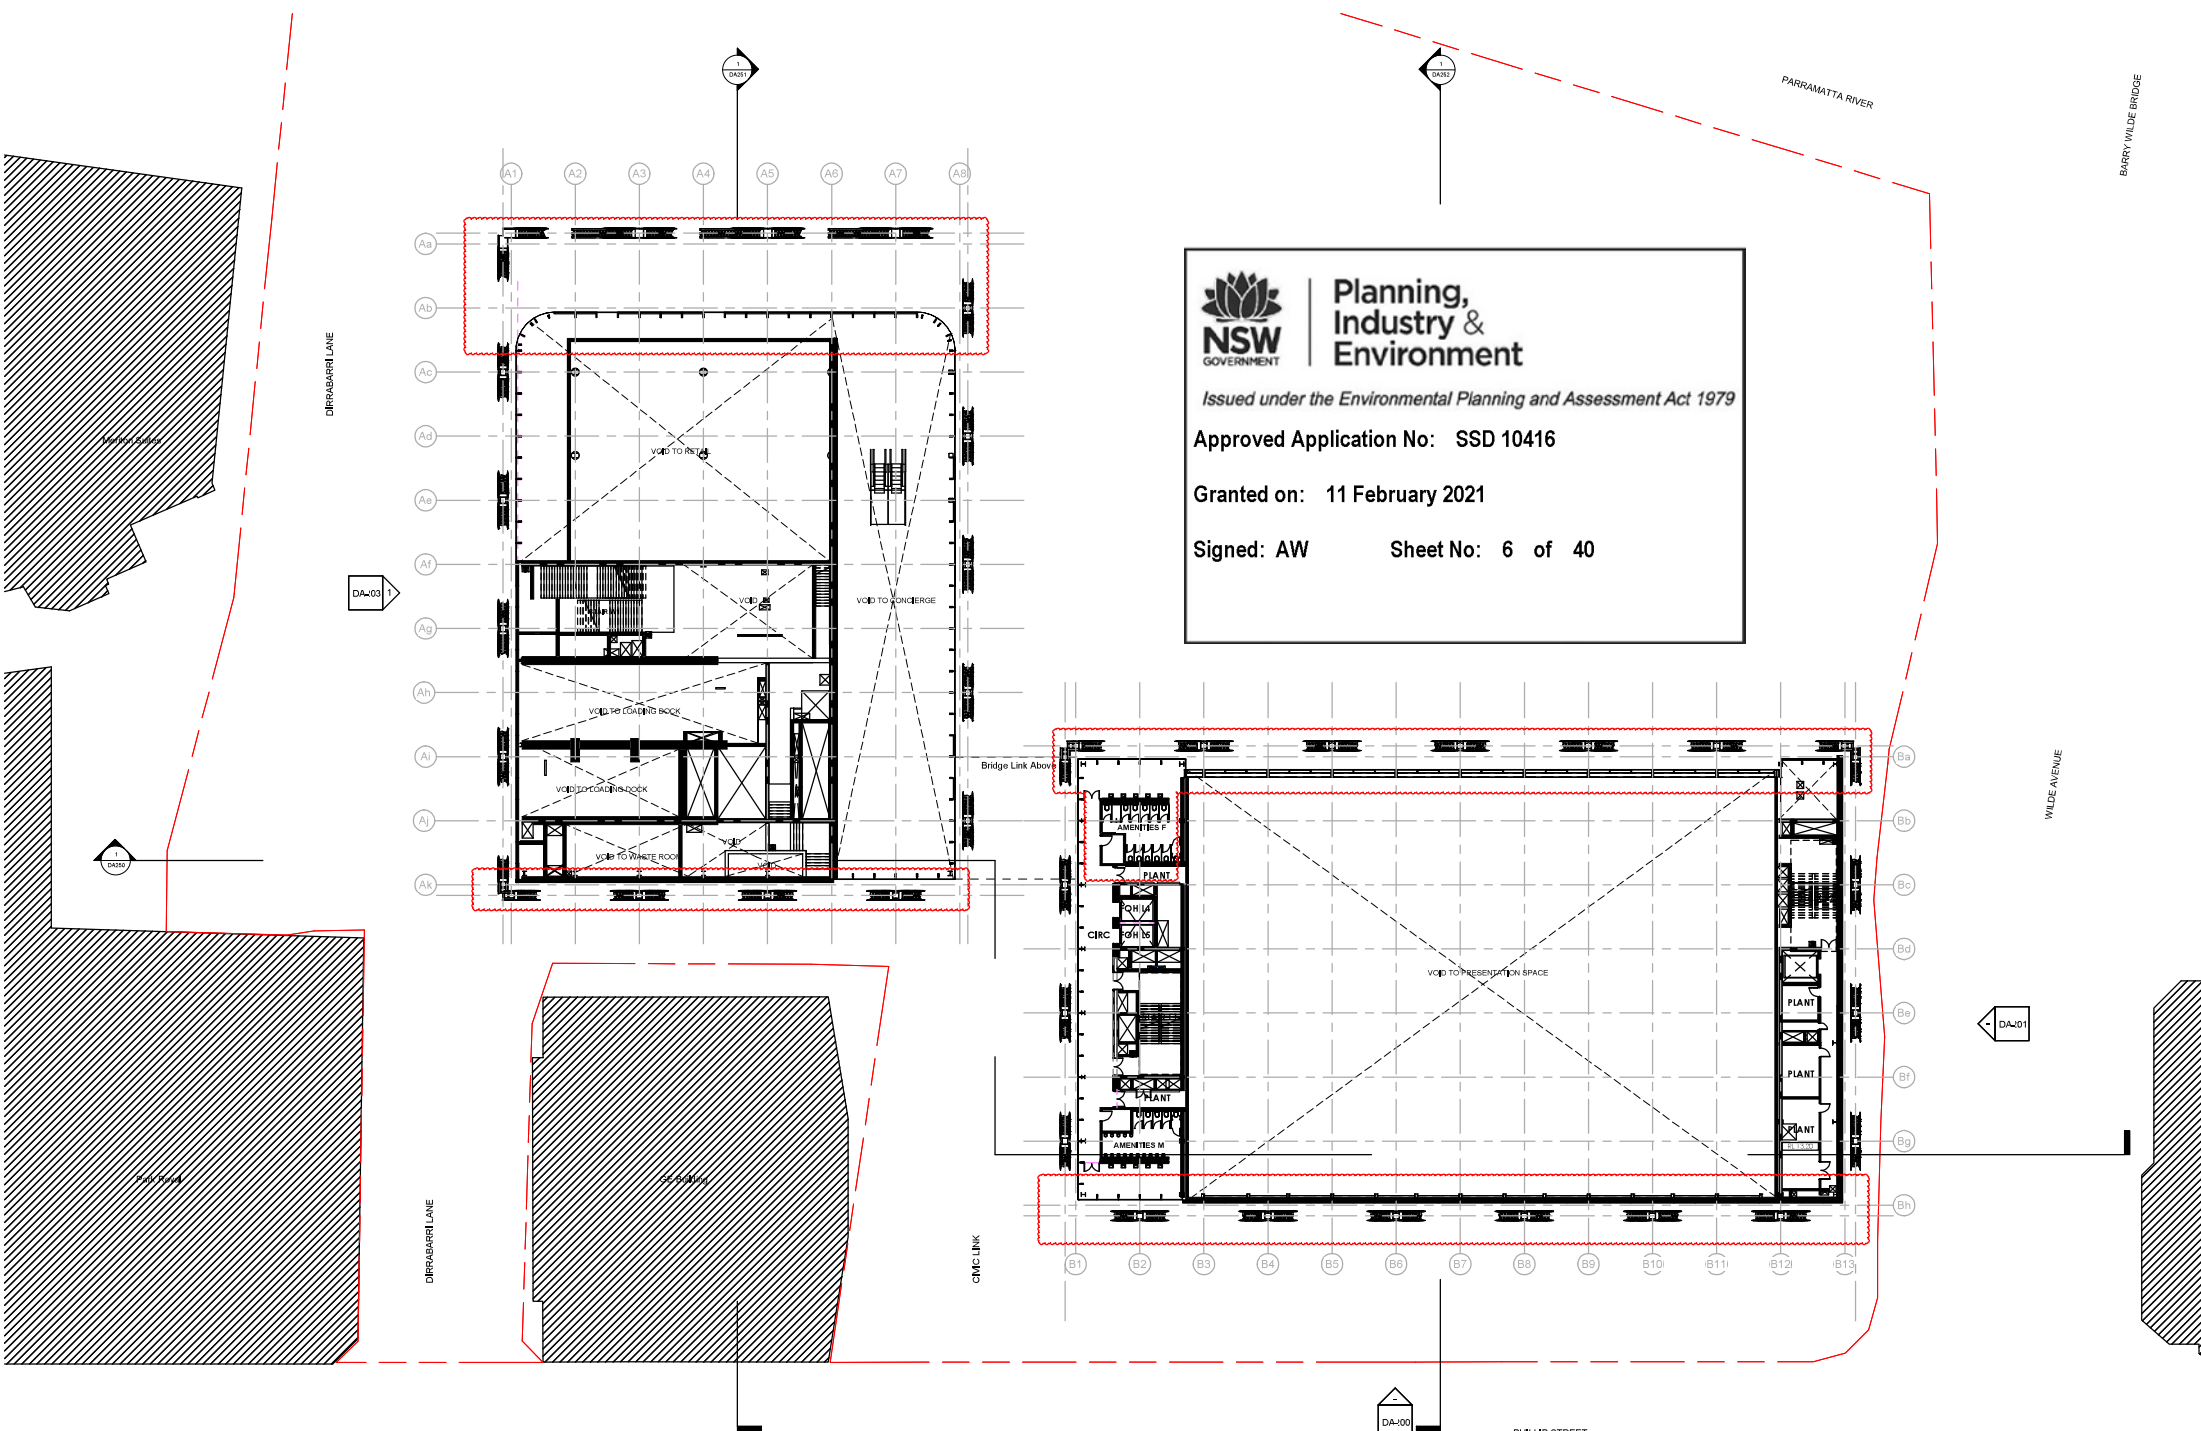




Planning,
Industry &
Environment

Issued under the Environmental Planning and Assessment Act 1979

Approved Application No: SSD 10416

Granted on: 11 February 2021

Signed: AW Sheet No: 6 of 40

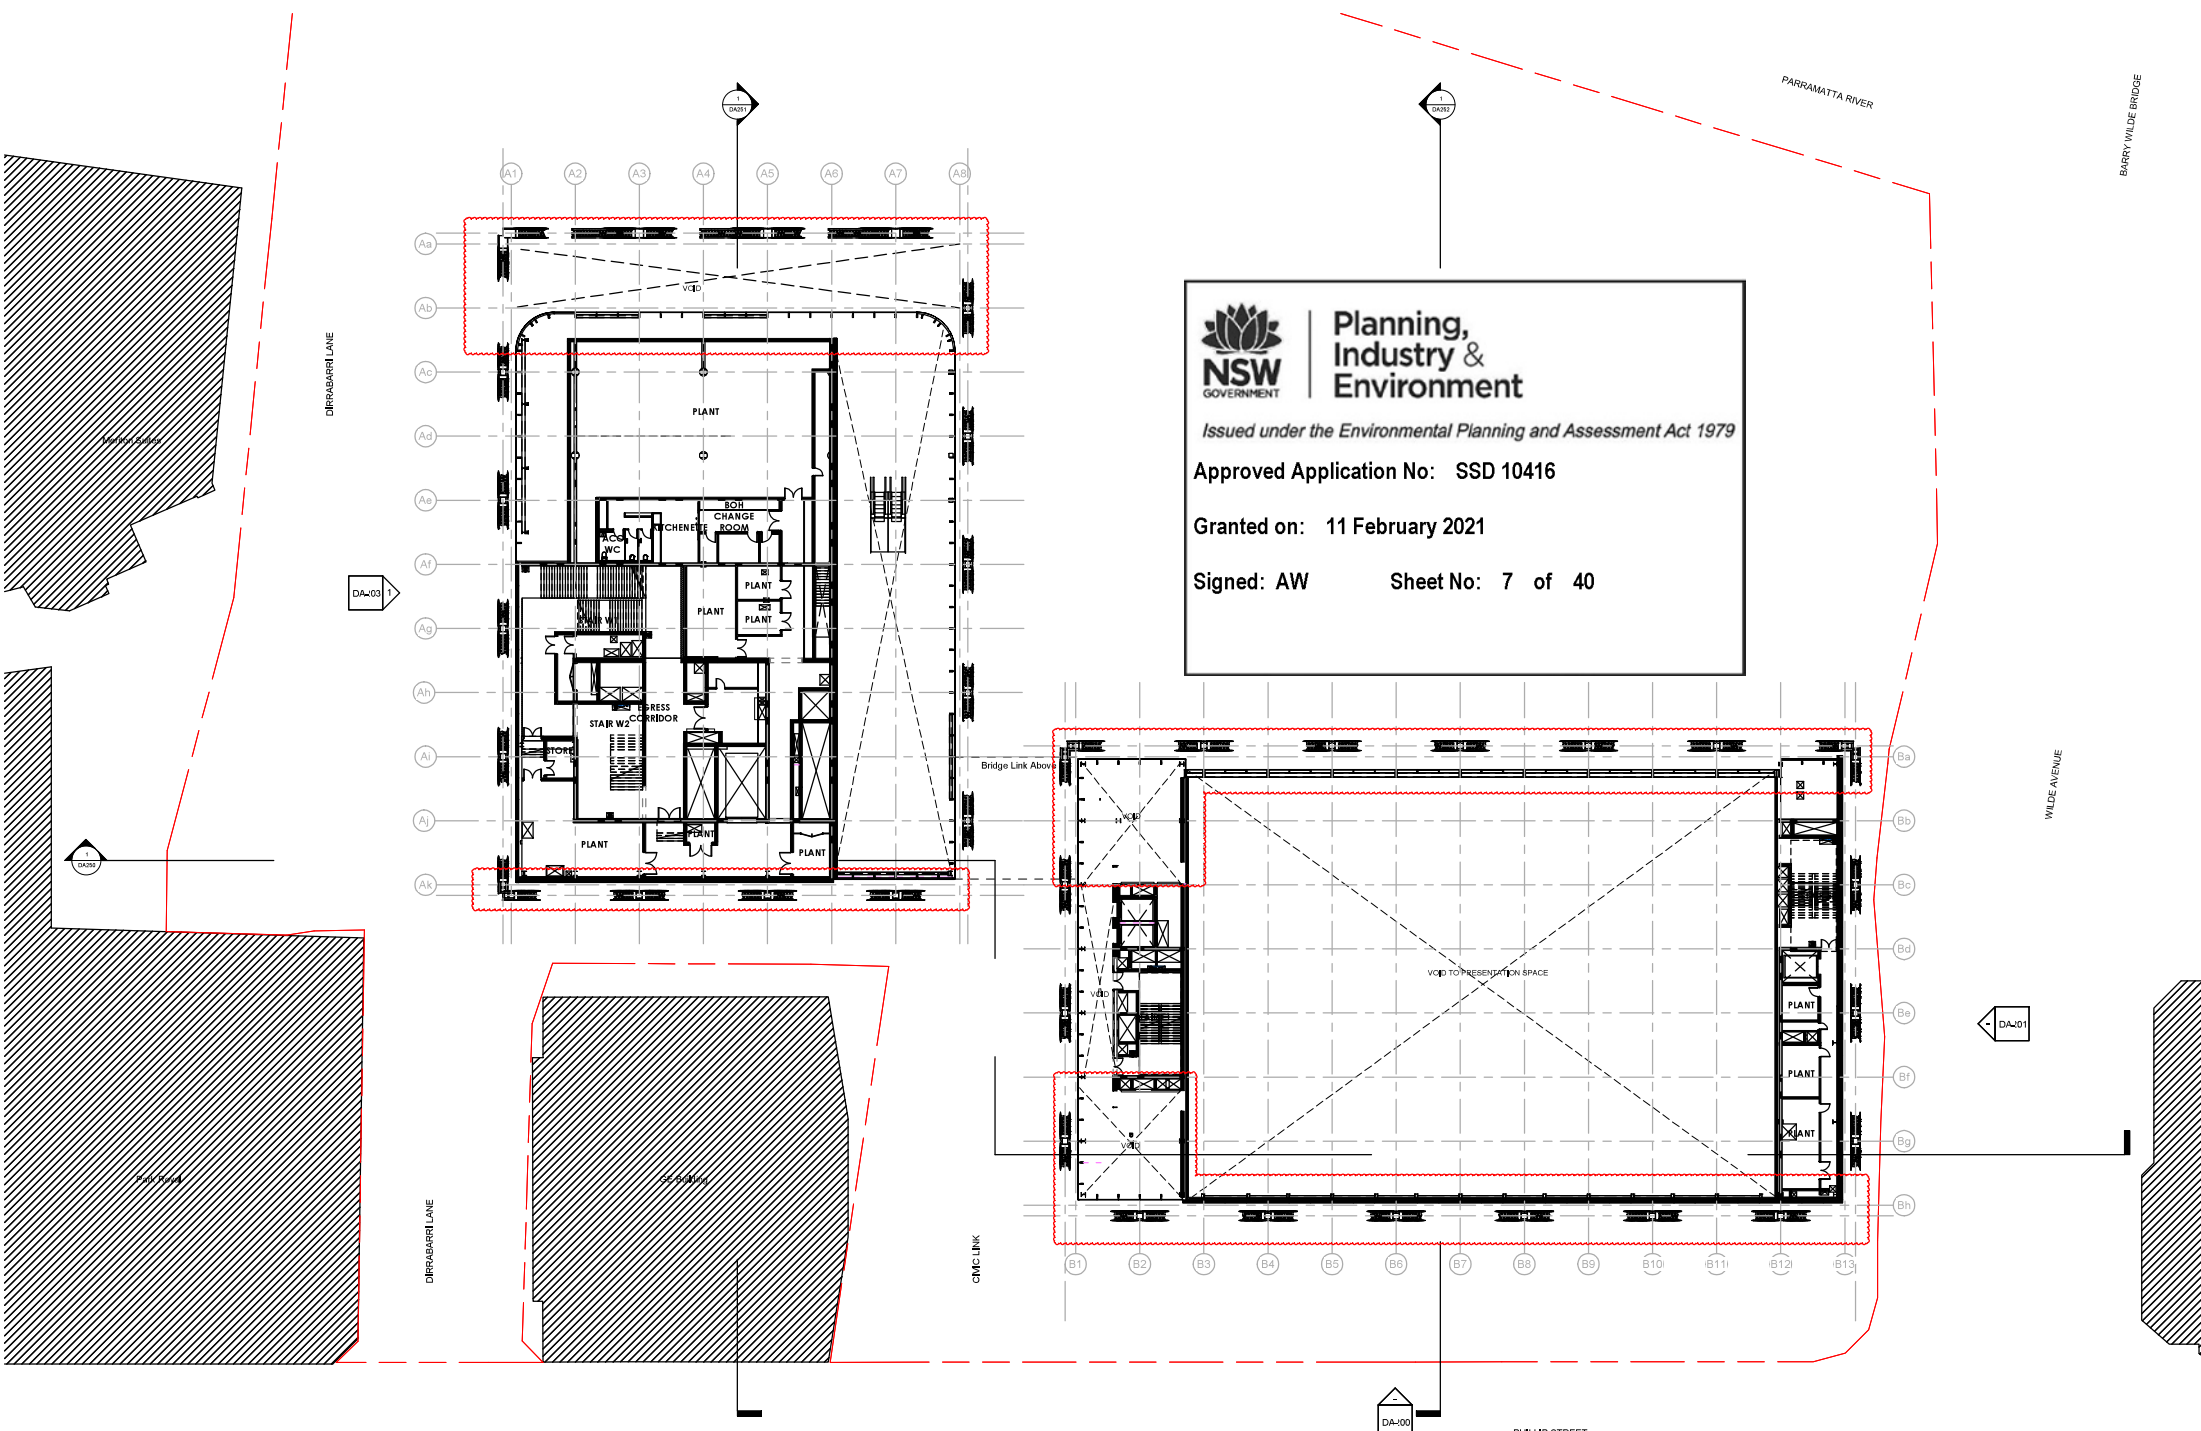



Planning,
Industry &
Environment

Issued under the Environmental Planning and Assessment Act 1979

Approved Application No: SSD 10416

Granted on: 11 February 2021

Signed: AW Sheet No: 7 of 40



Planning,
Industry &
Environment


Issued under the Environmental Planning and Assessment Act 1979

Approved Application No: SSD 10416

Granted on: 11 February 2021


Signed: AW

Sheet No: 8 of 40

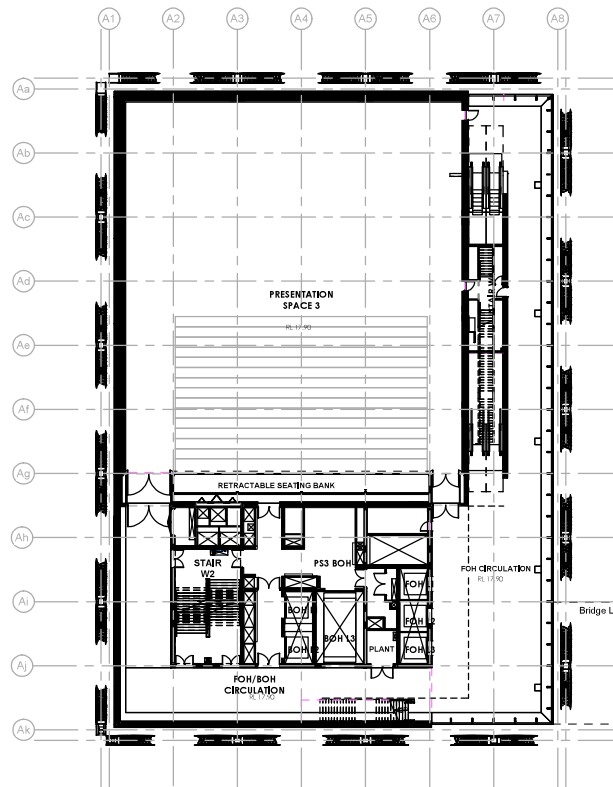

Bridge Link Above

CMC LINK

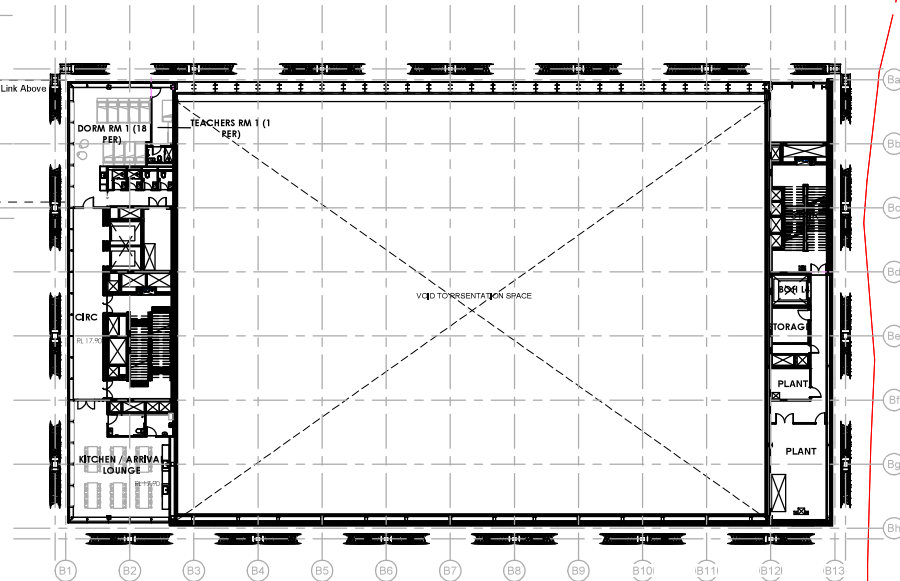

PHILLIP STREET

ARCHITECTS

MOREAU KUSUNOKI
5 RUE DE NEMOURS 75011 PARIS FRANCE

GENTON
71 YORK ST SYDNEY NSW 2000 AUSTRALIA

PROJECT

POWERHOUSE PARRAMATTA

TITLE

LEVEL 1 PLAN

SCALE

1:250 @ A1
0 5 10 15 20 1:250

NORTH



REVISION HISTORY

No Date Description
13 12/01/2021 Issue for Review

DATE

12/01/2021

NUMBER

DA110

REVISION


13


Approved Application No: SSD 10416

Granted on: 11 February 2021

Signed: AW

Sheet No: 9 of 40

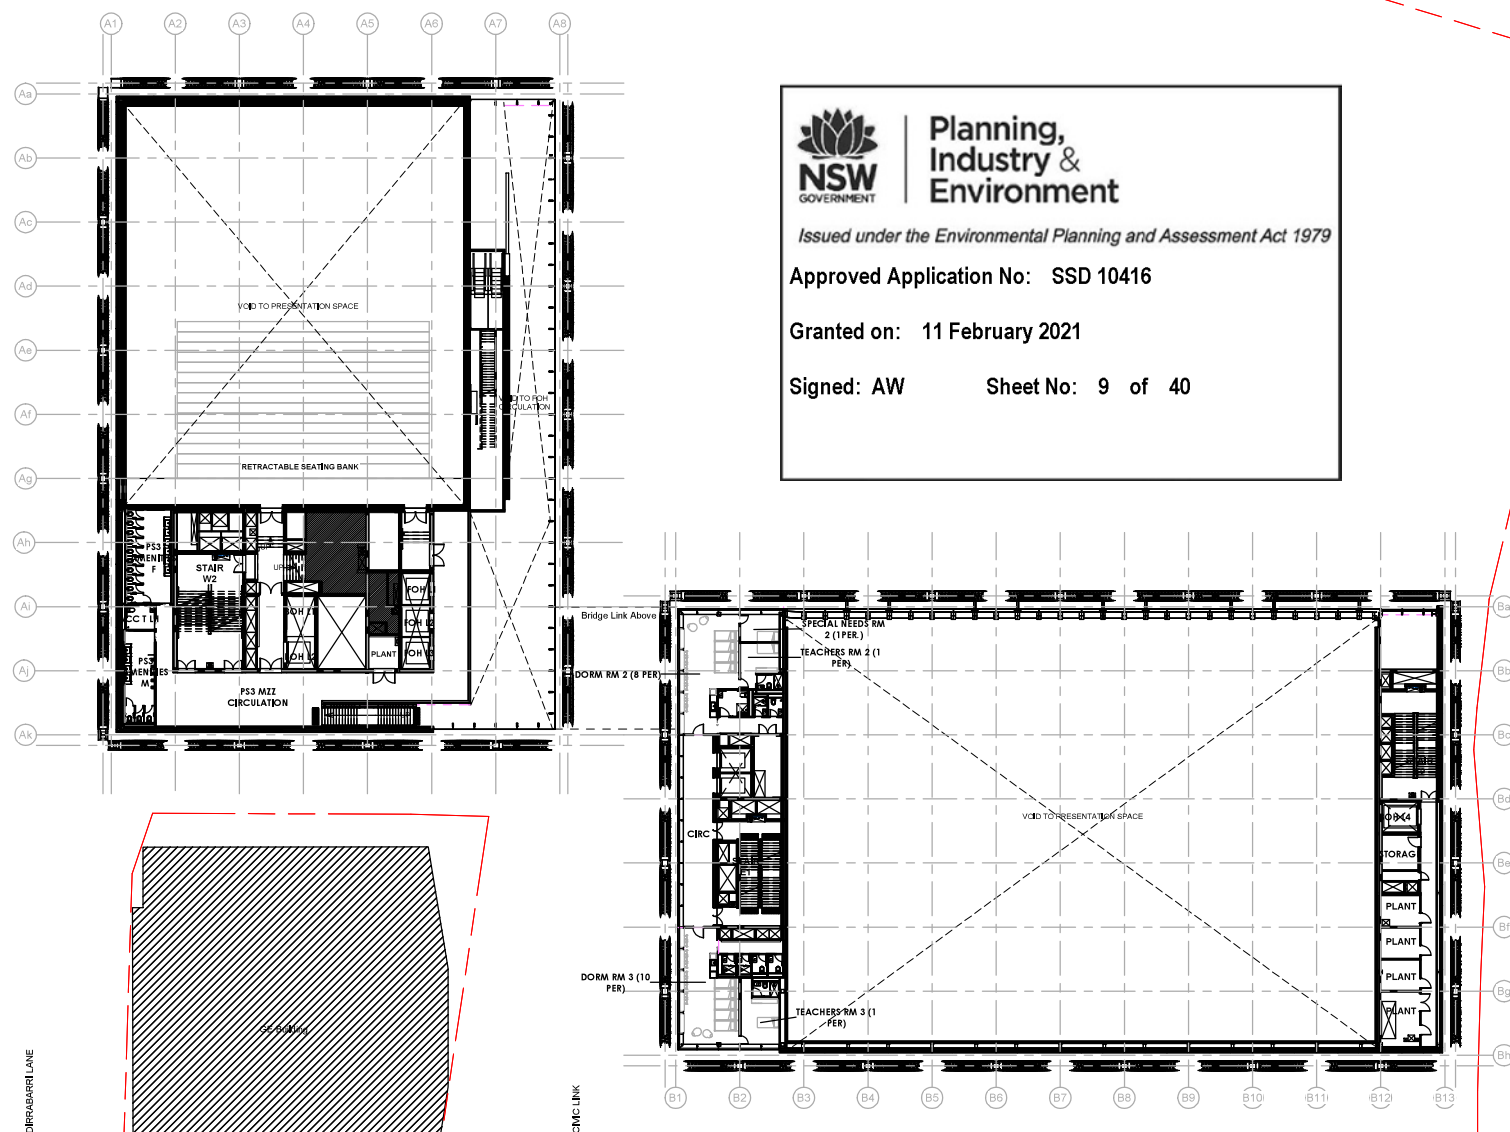

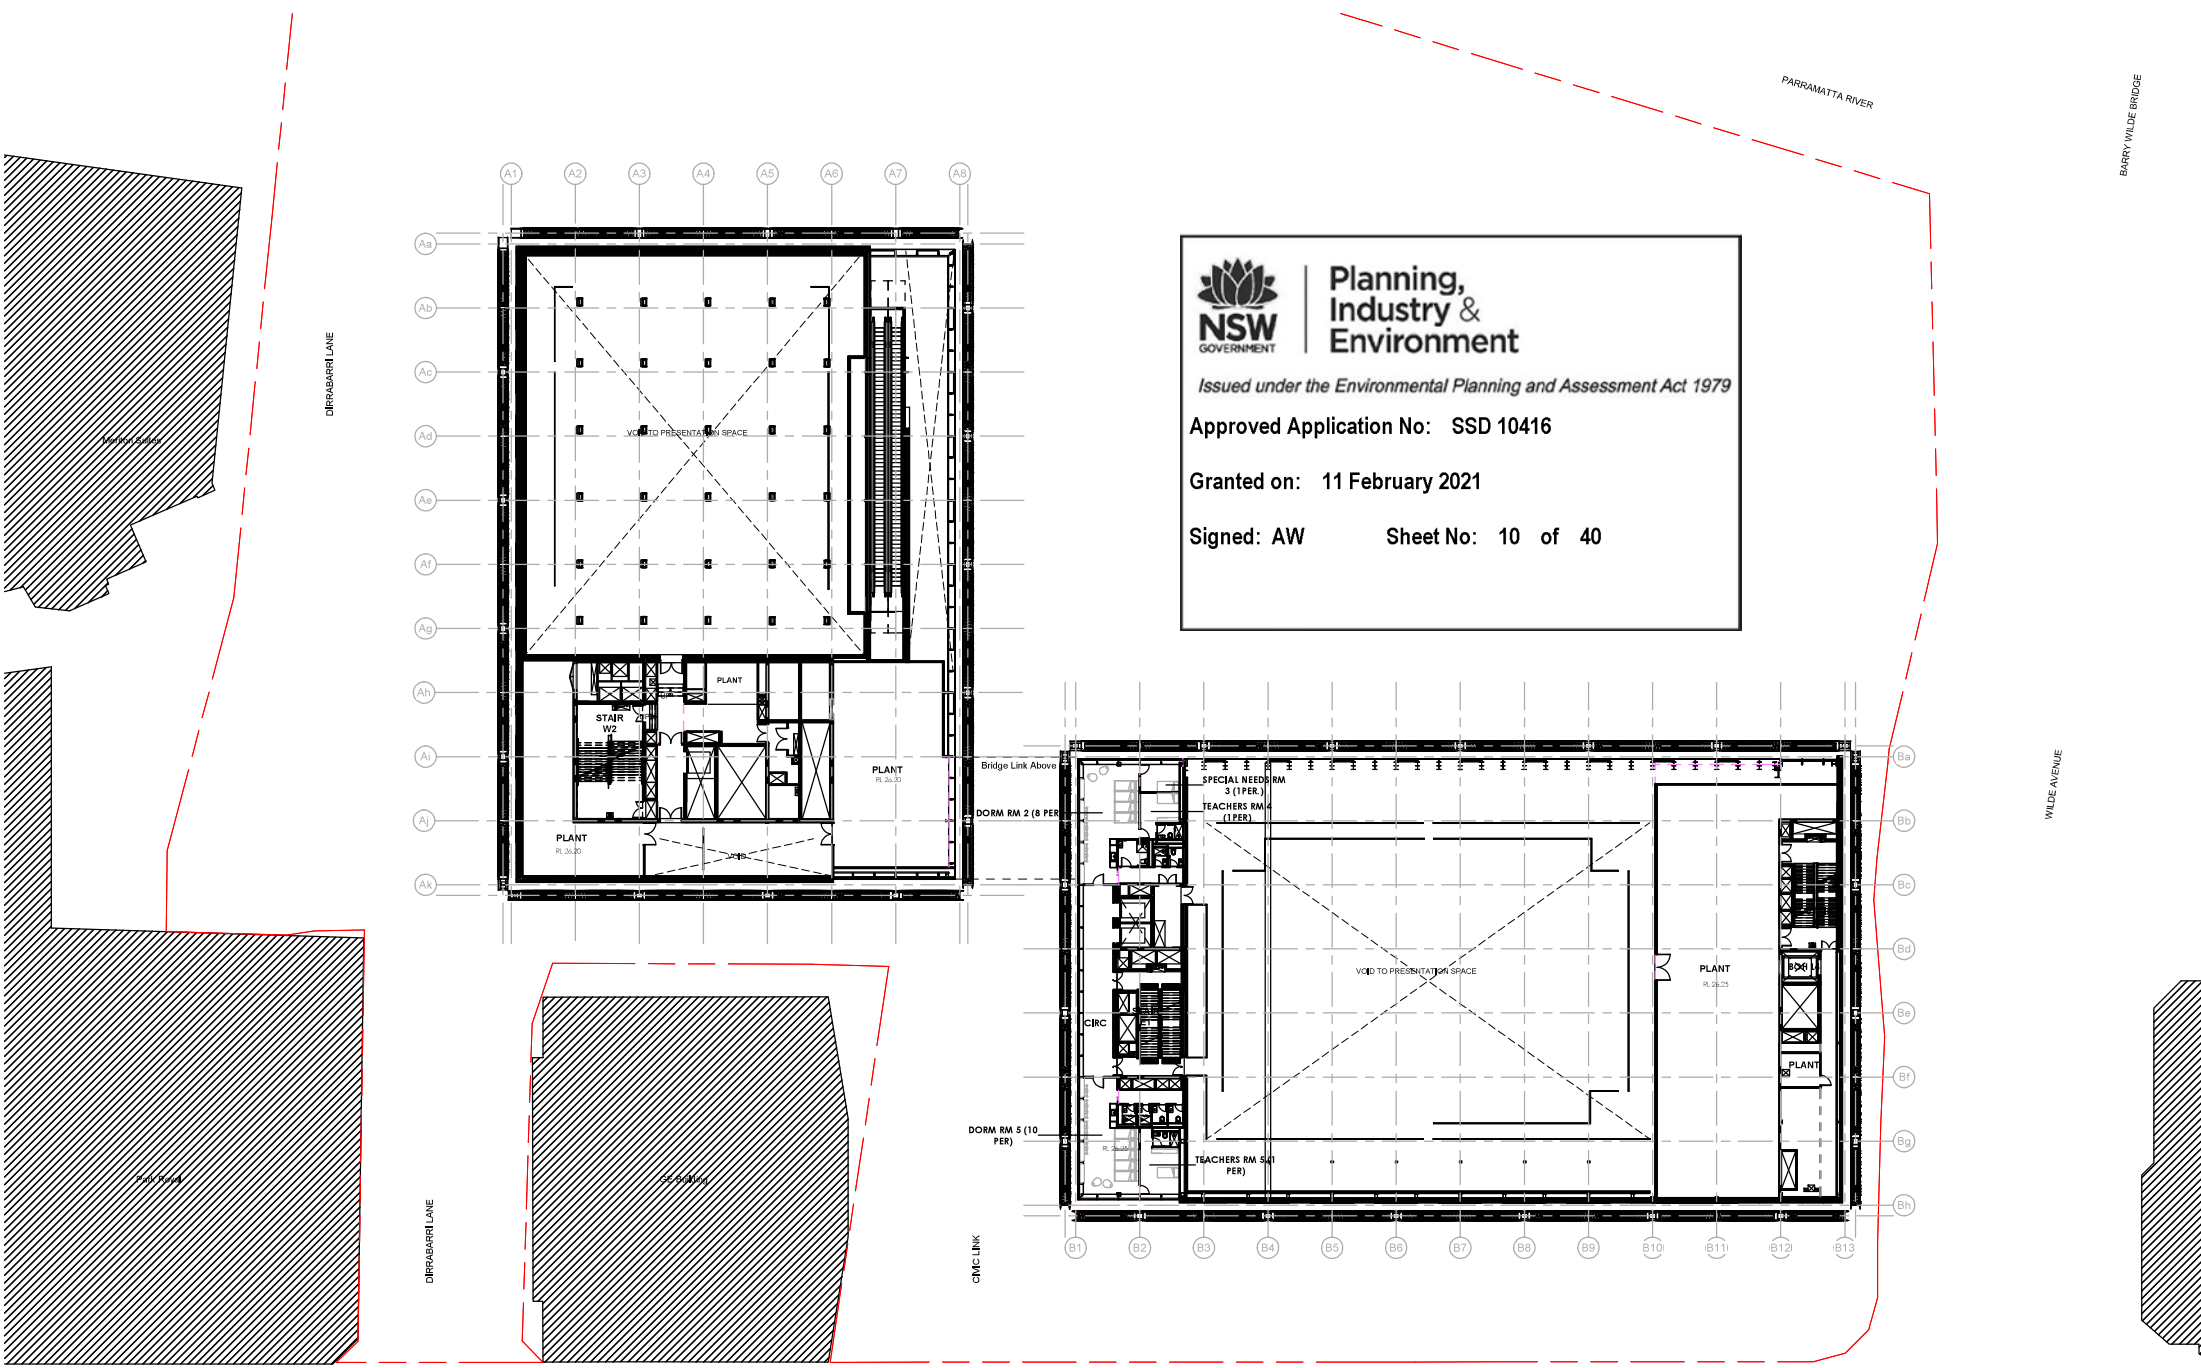



Planning,
Industry &
Environment

Issued under the Environmental Planning and Assessment Act 1979

Approved Application No: SSD 10416

Granted on: 11 February 2021

Signed: AW Sheet No: 10 of 40




Planning,
Industry &
Environment


Issued under the Environmental Planning and Assessment Act 1979

Approved Application No: SSD 10416

Granted on: 11 February 2021

Signed: AW Sheet No: 11 of 40

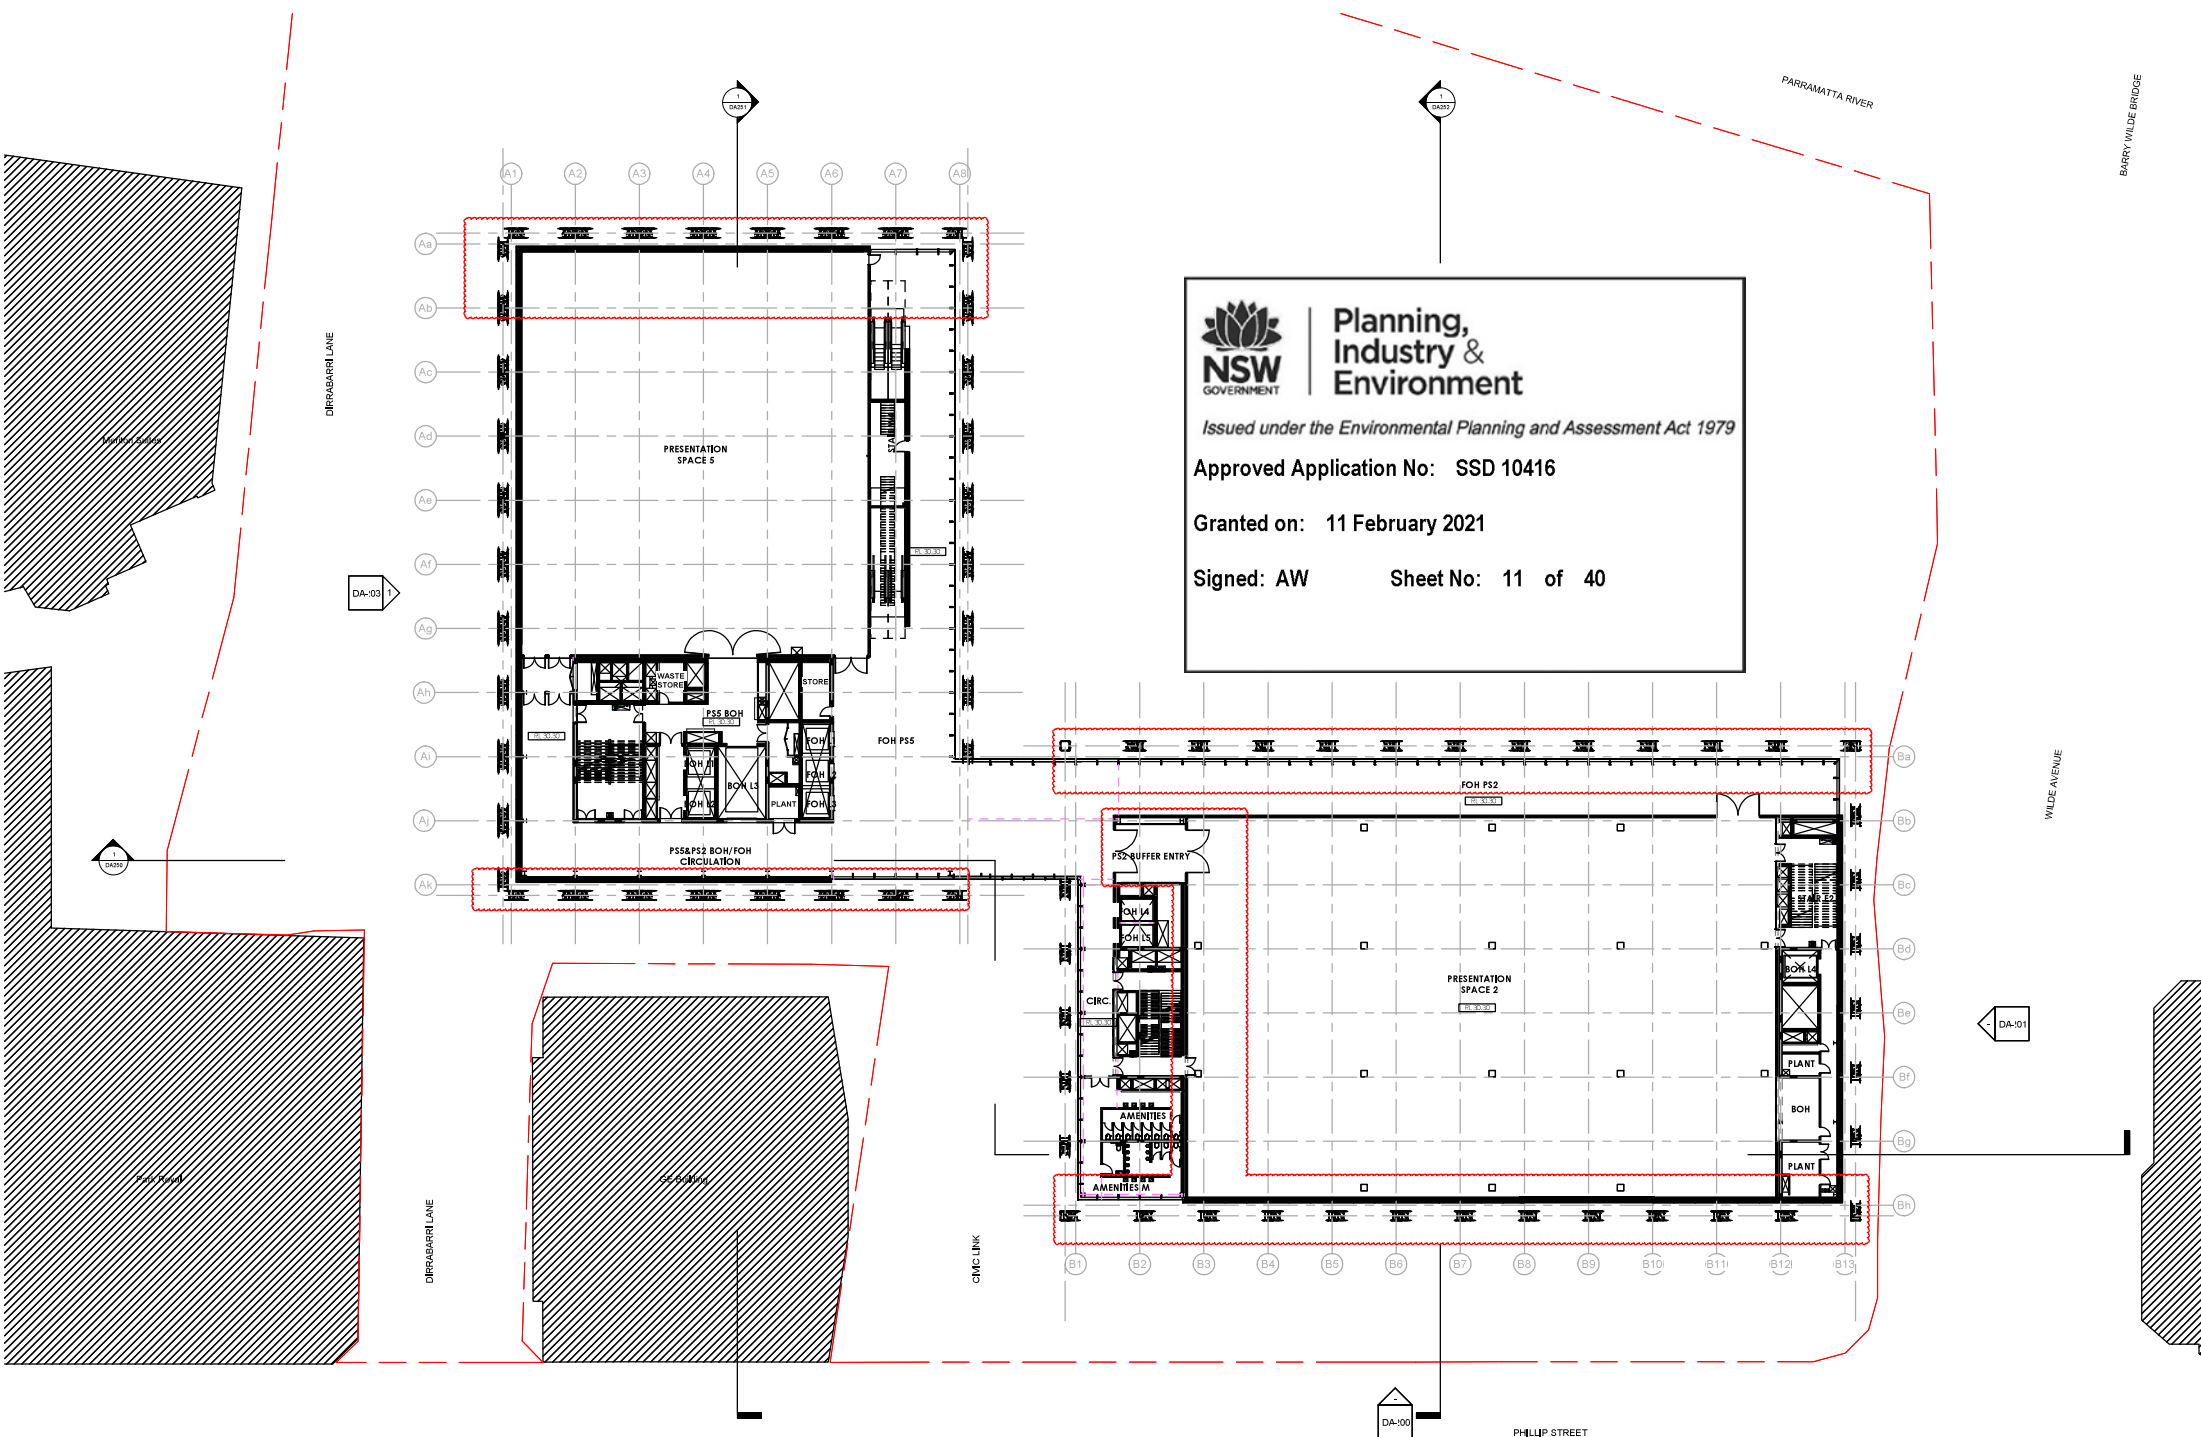

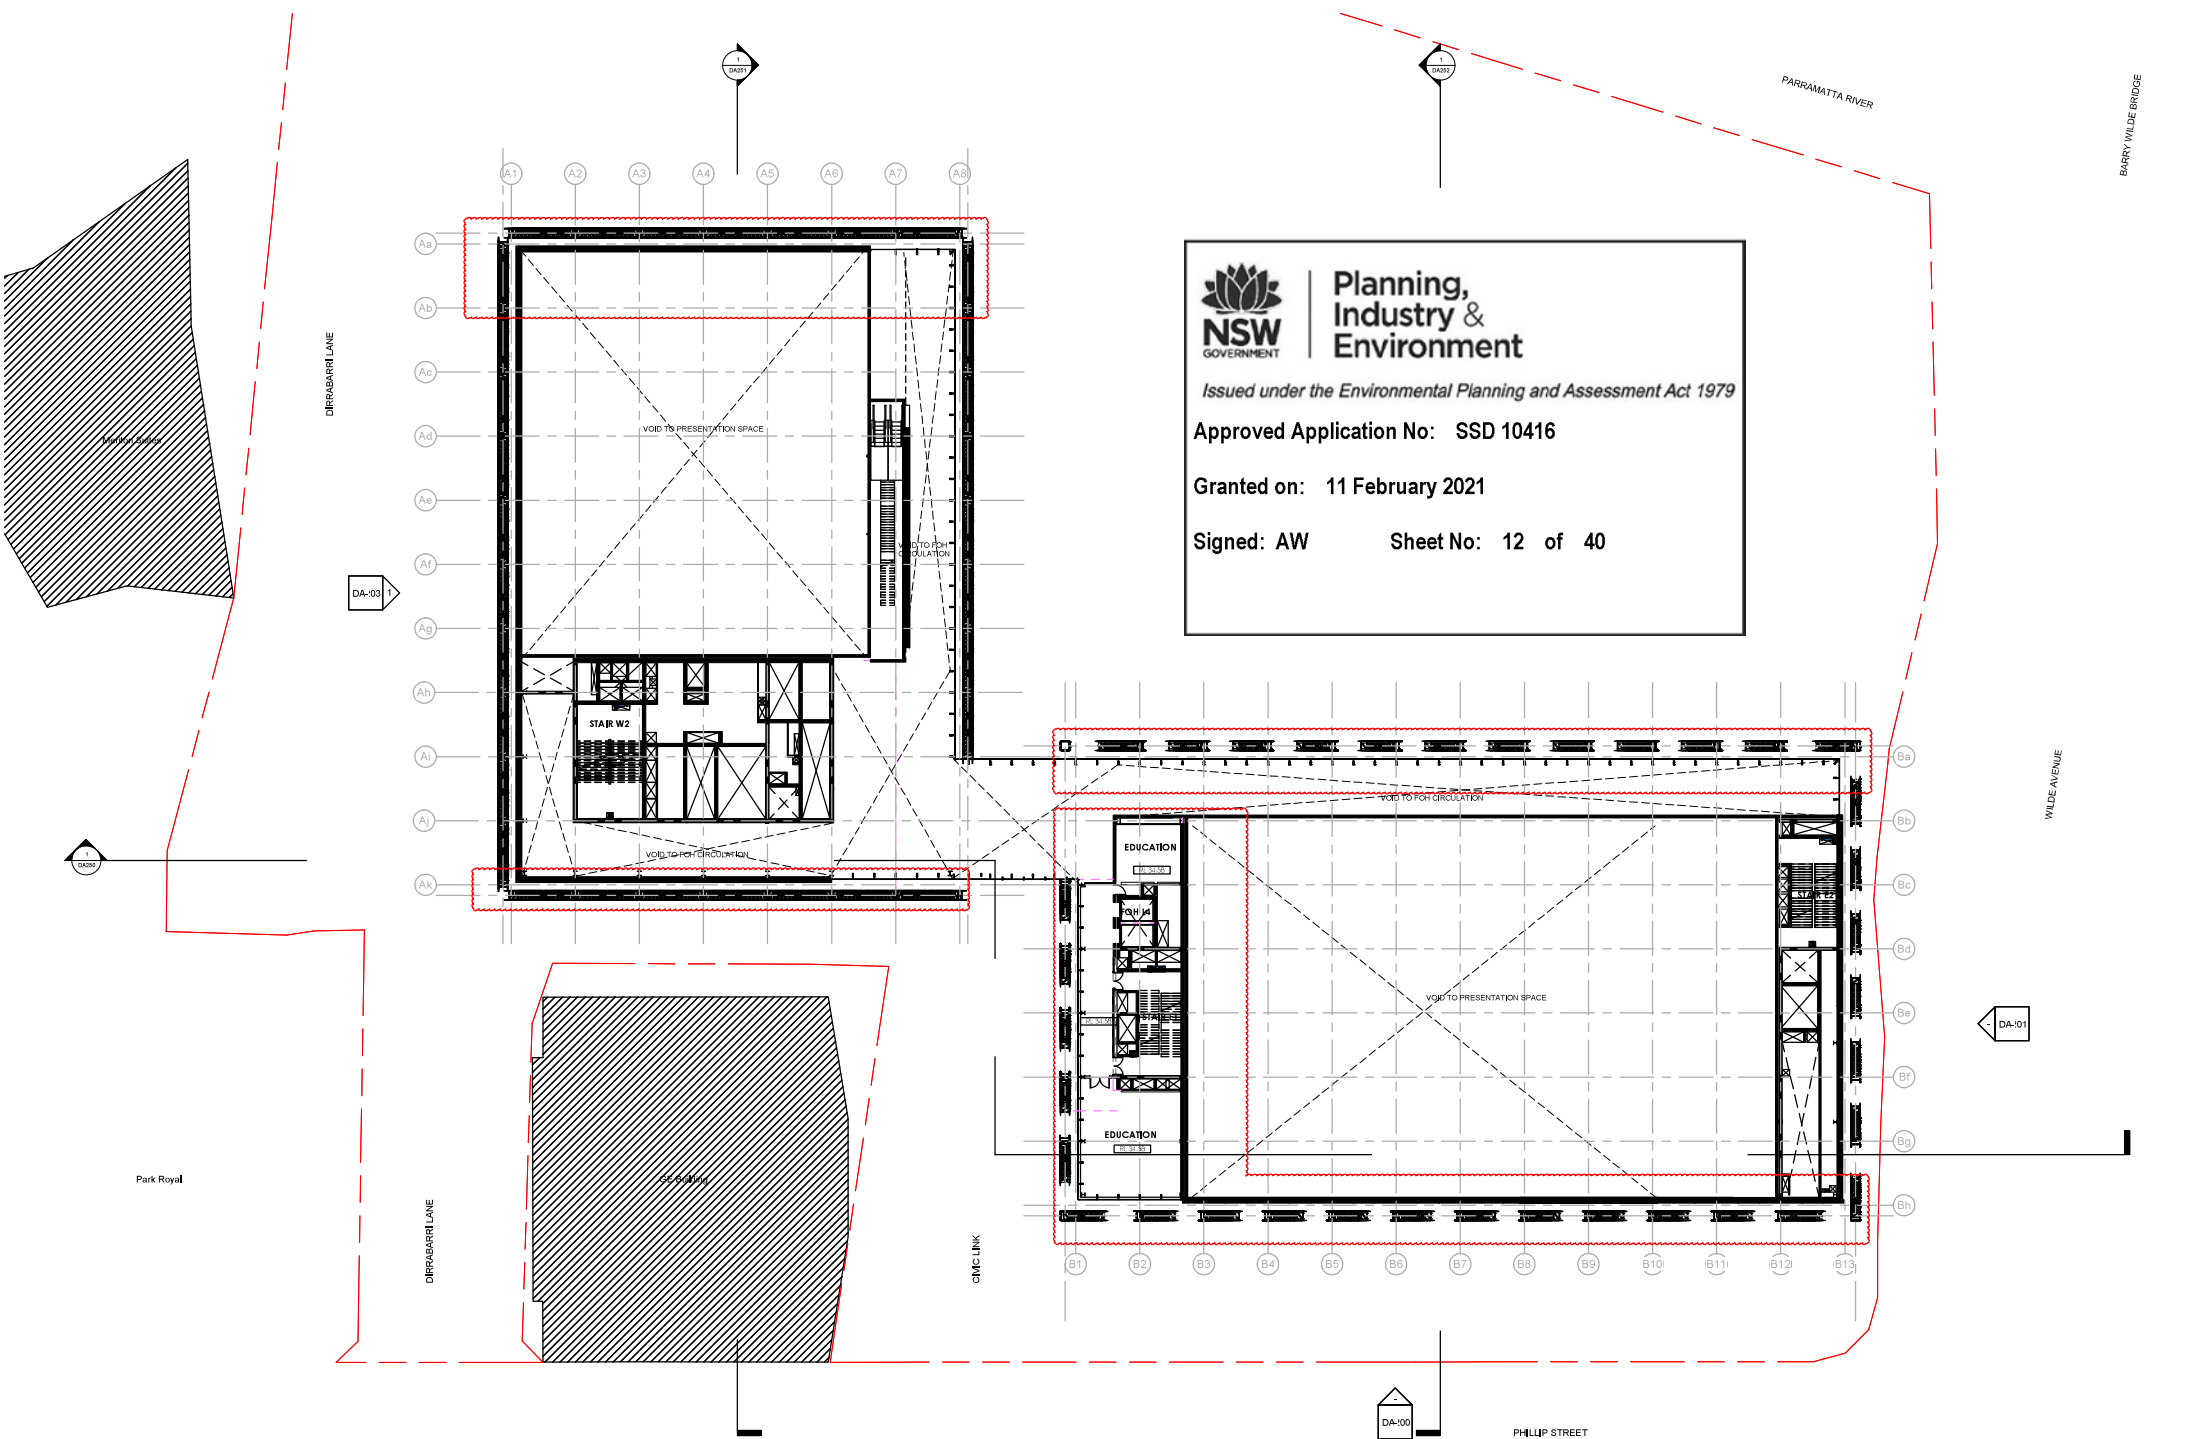




Planning,
Industry &
Environment


Issued under the Environmental Planning and Assessment Act 1979

Approved Application No: SSD 10416

Granted on: 11 February 2021

Signed: AW Sheet No: 12 of 40

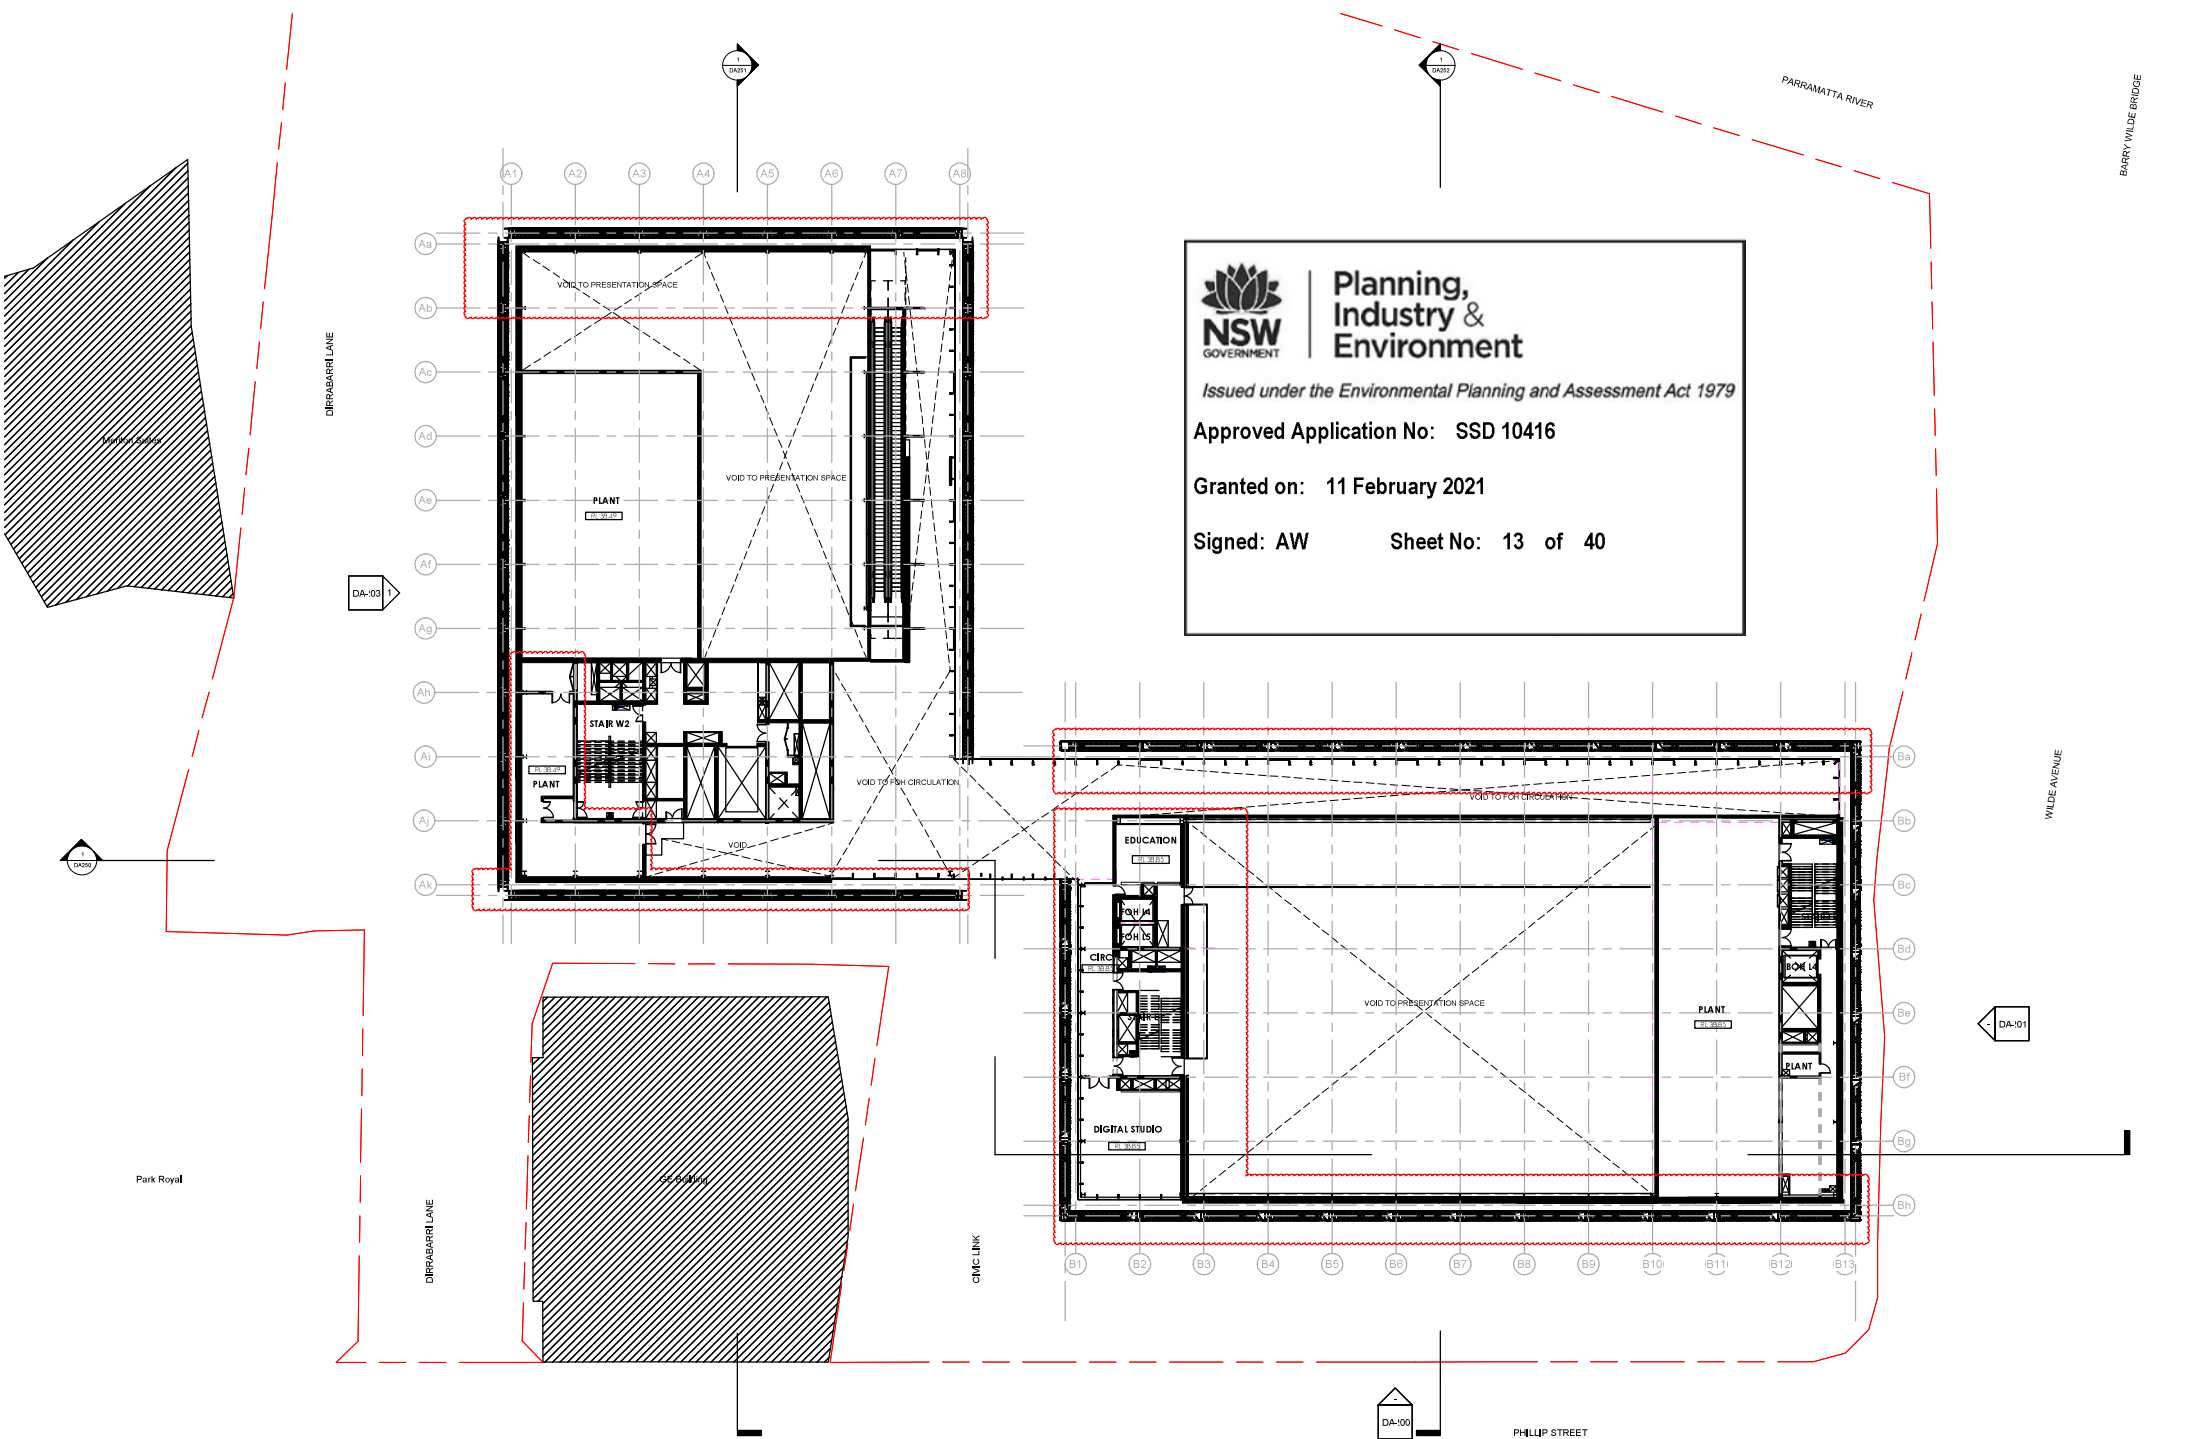

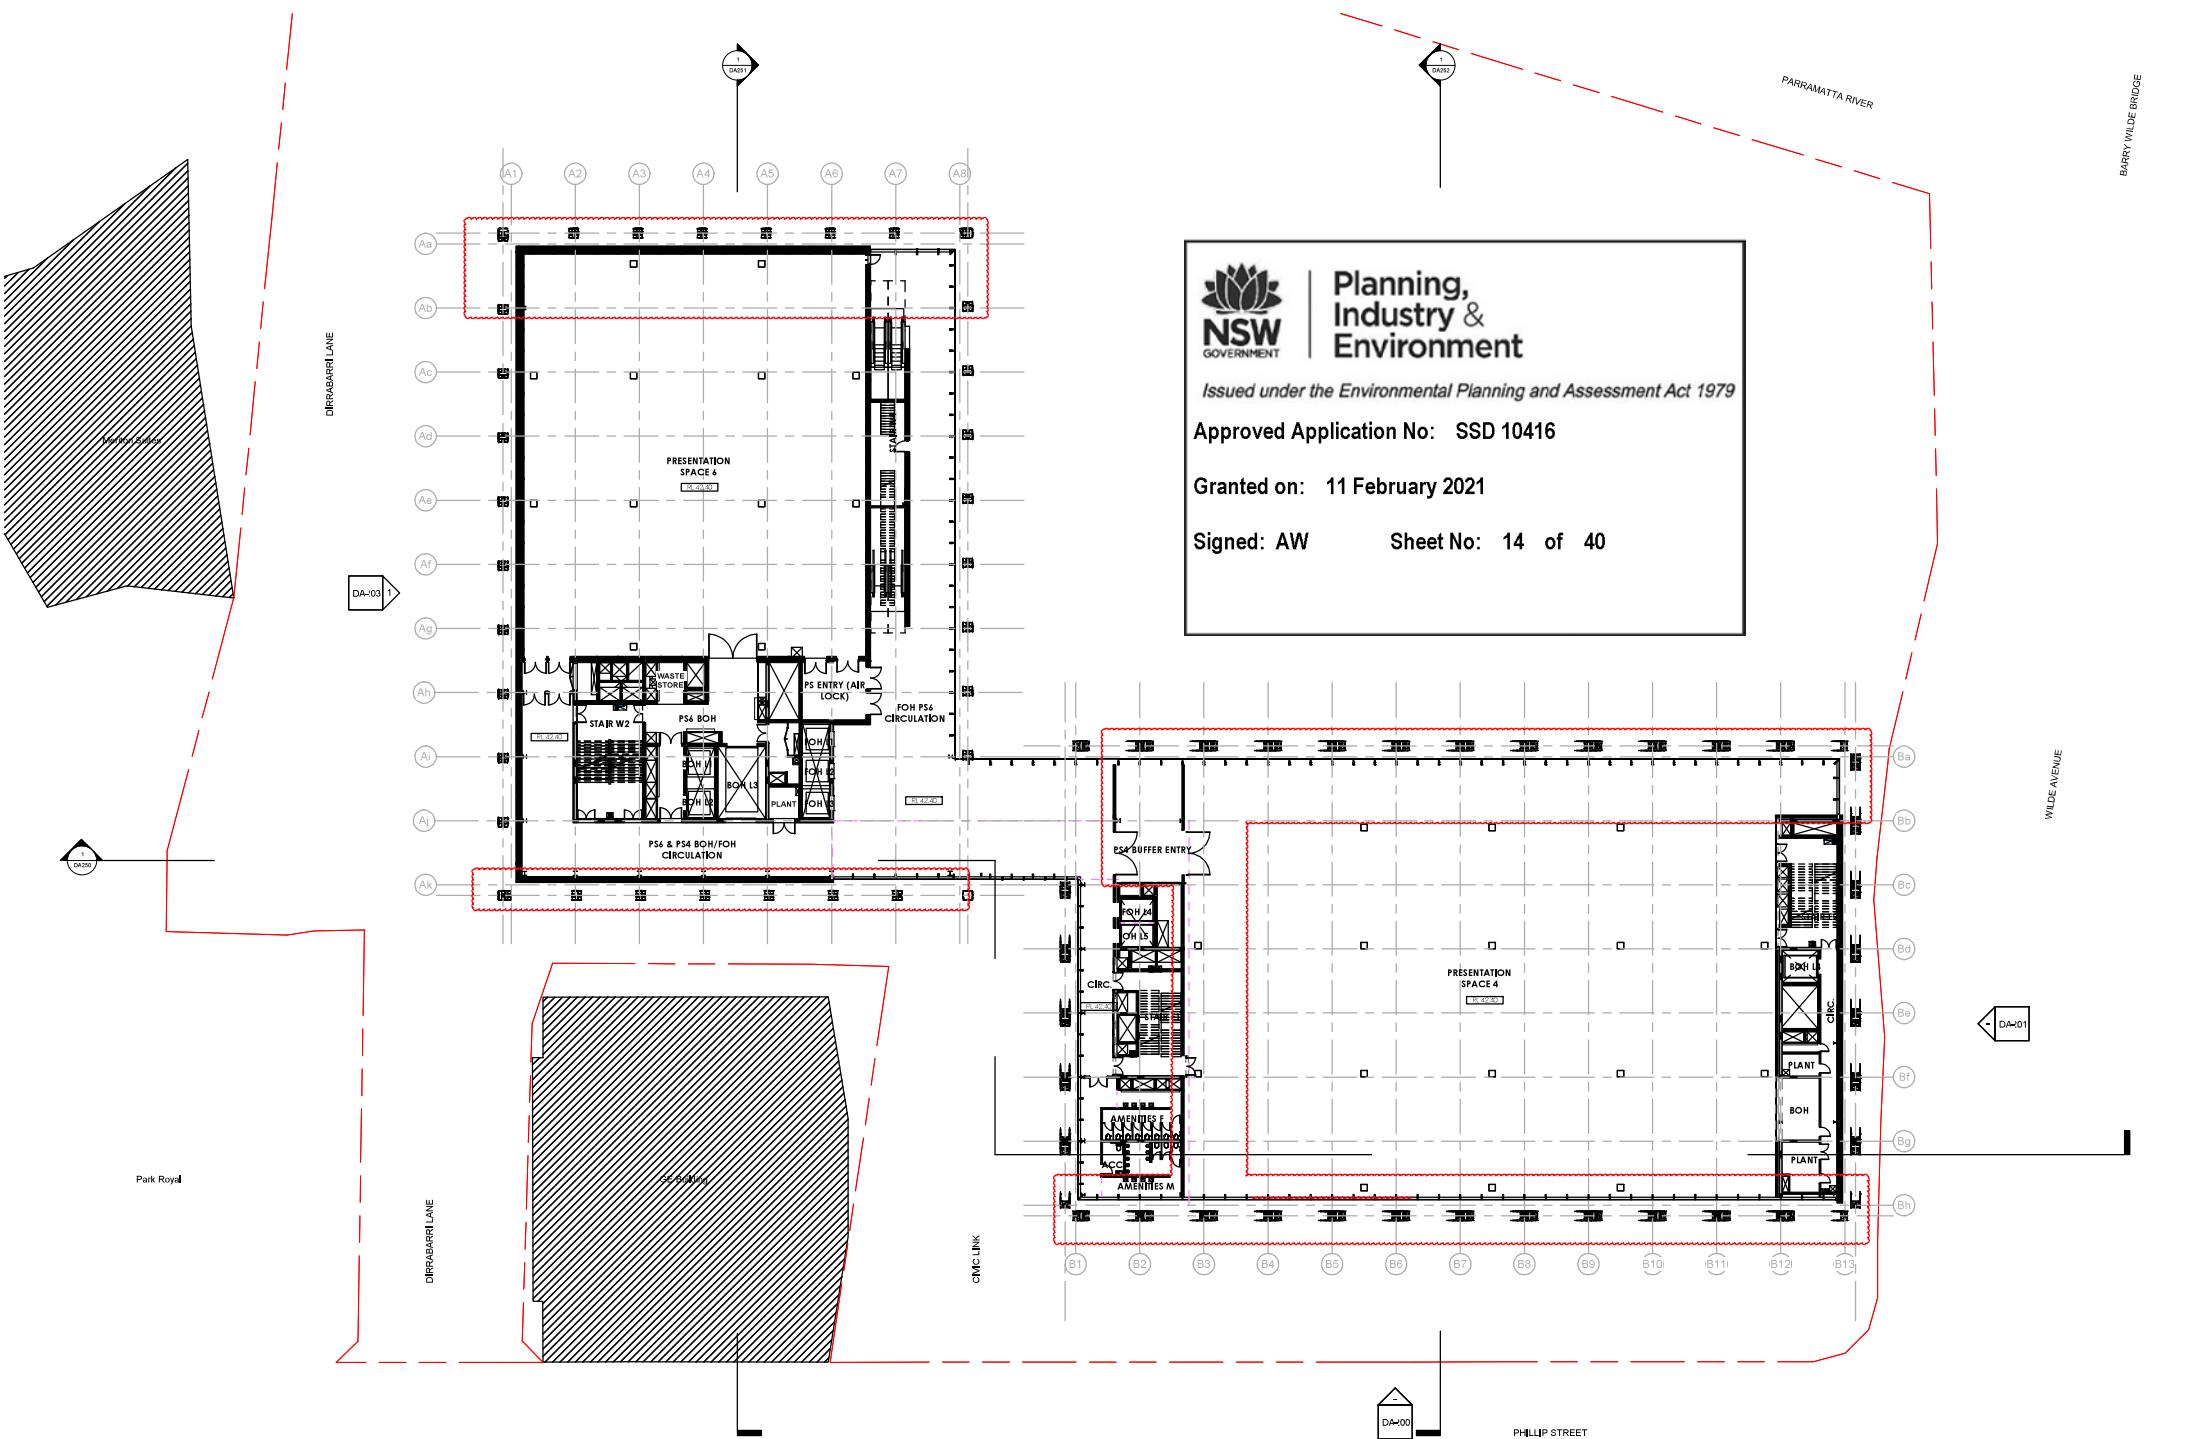




Planning,
Industry &
Environment

Issued under the Environmental Planning and Assessment Act 1979

Approved Application No: SSD 10416

Granted on: 11 February 2021

Signed: AW Sheet No: 14 of 40

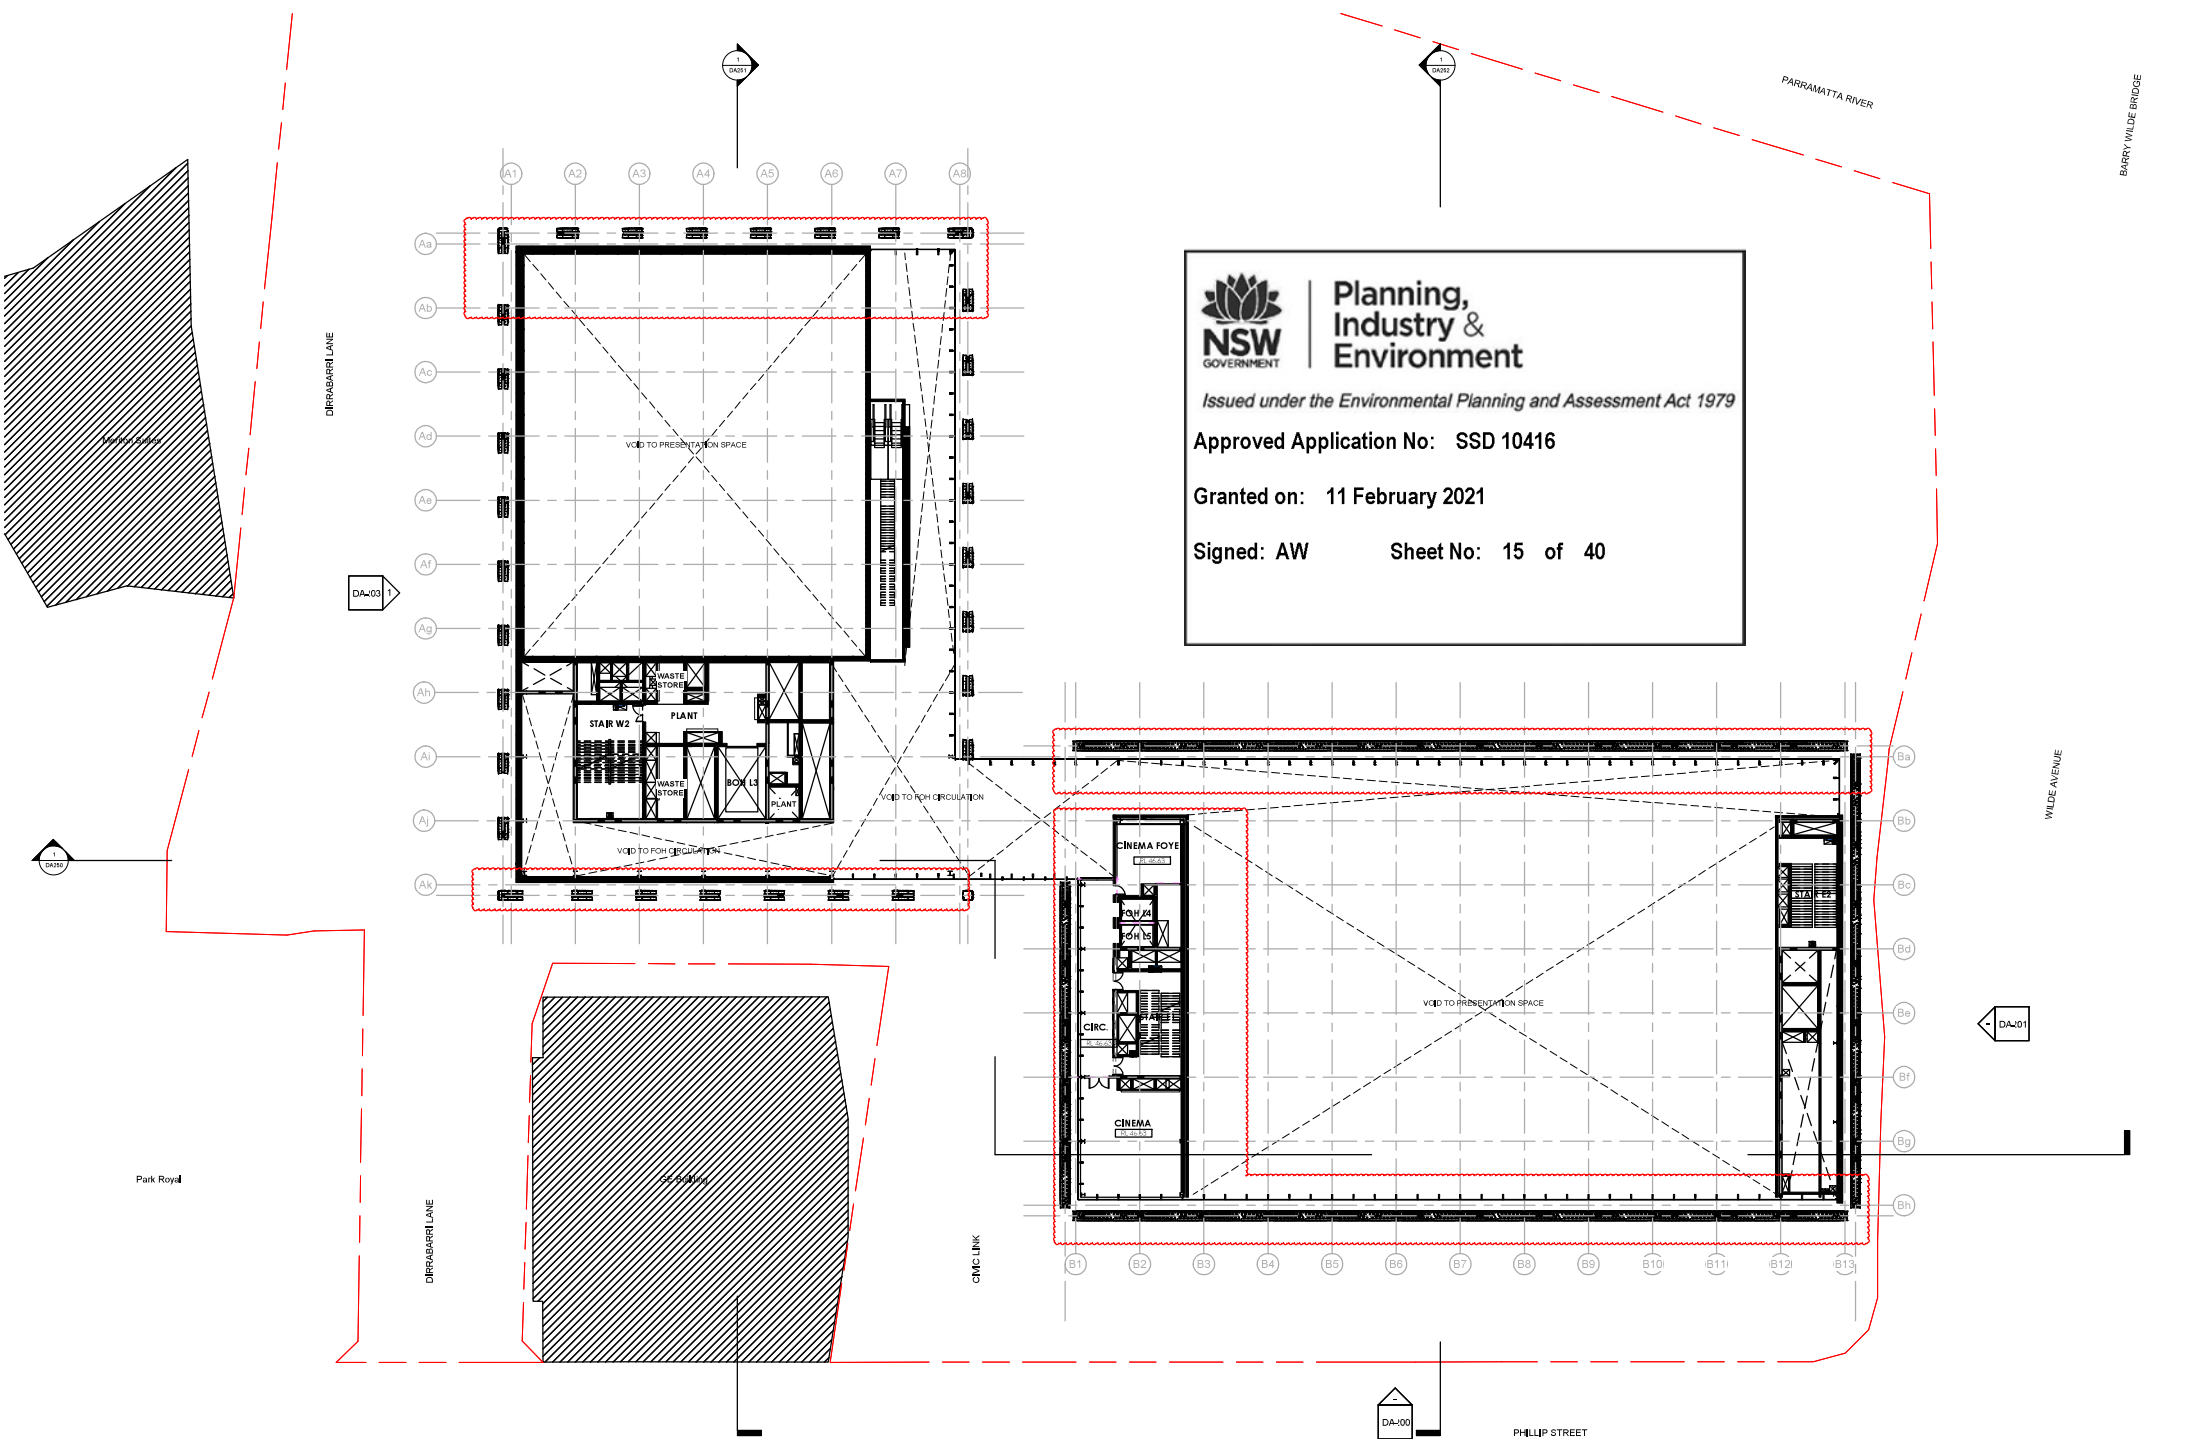




Planning,
Industry &
Environment

Issued under the Environmental Planning and Assessment Act 1979

Approved Application No: SSD 10416

Granted on: 11 February 2021

Signed: AW Sheet No: 15 of 40

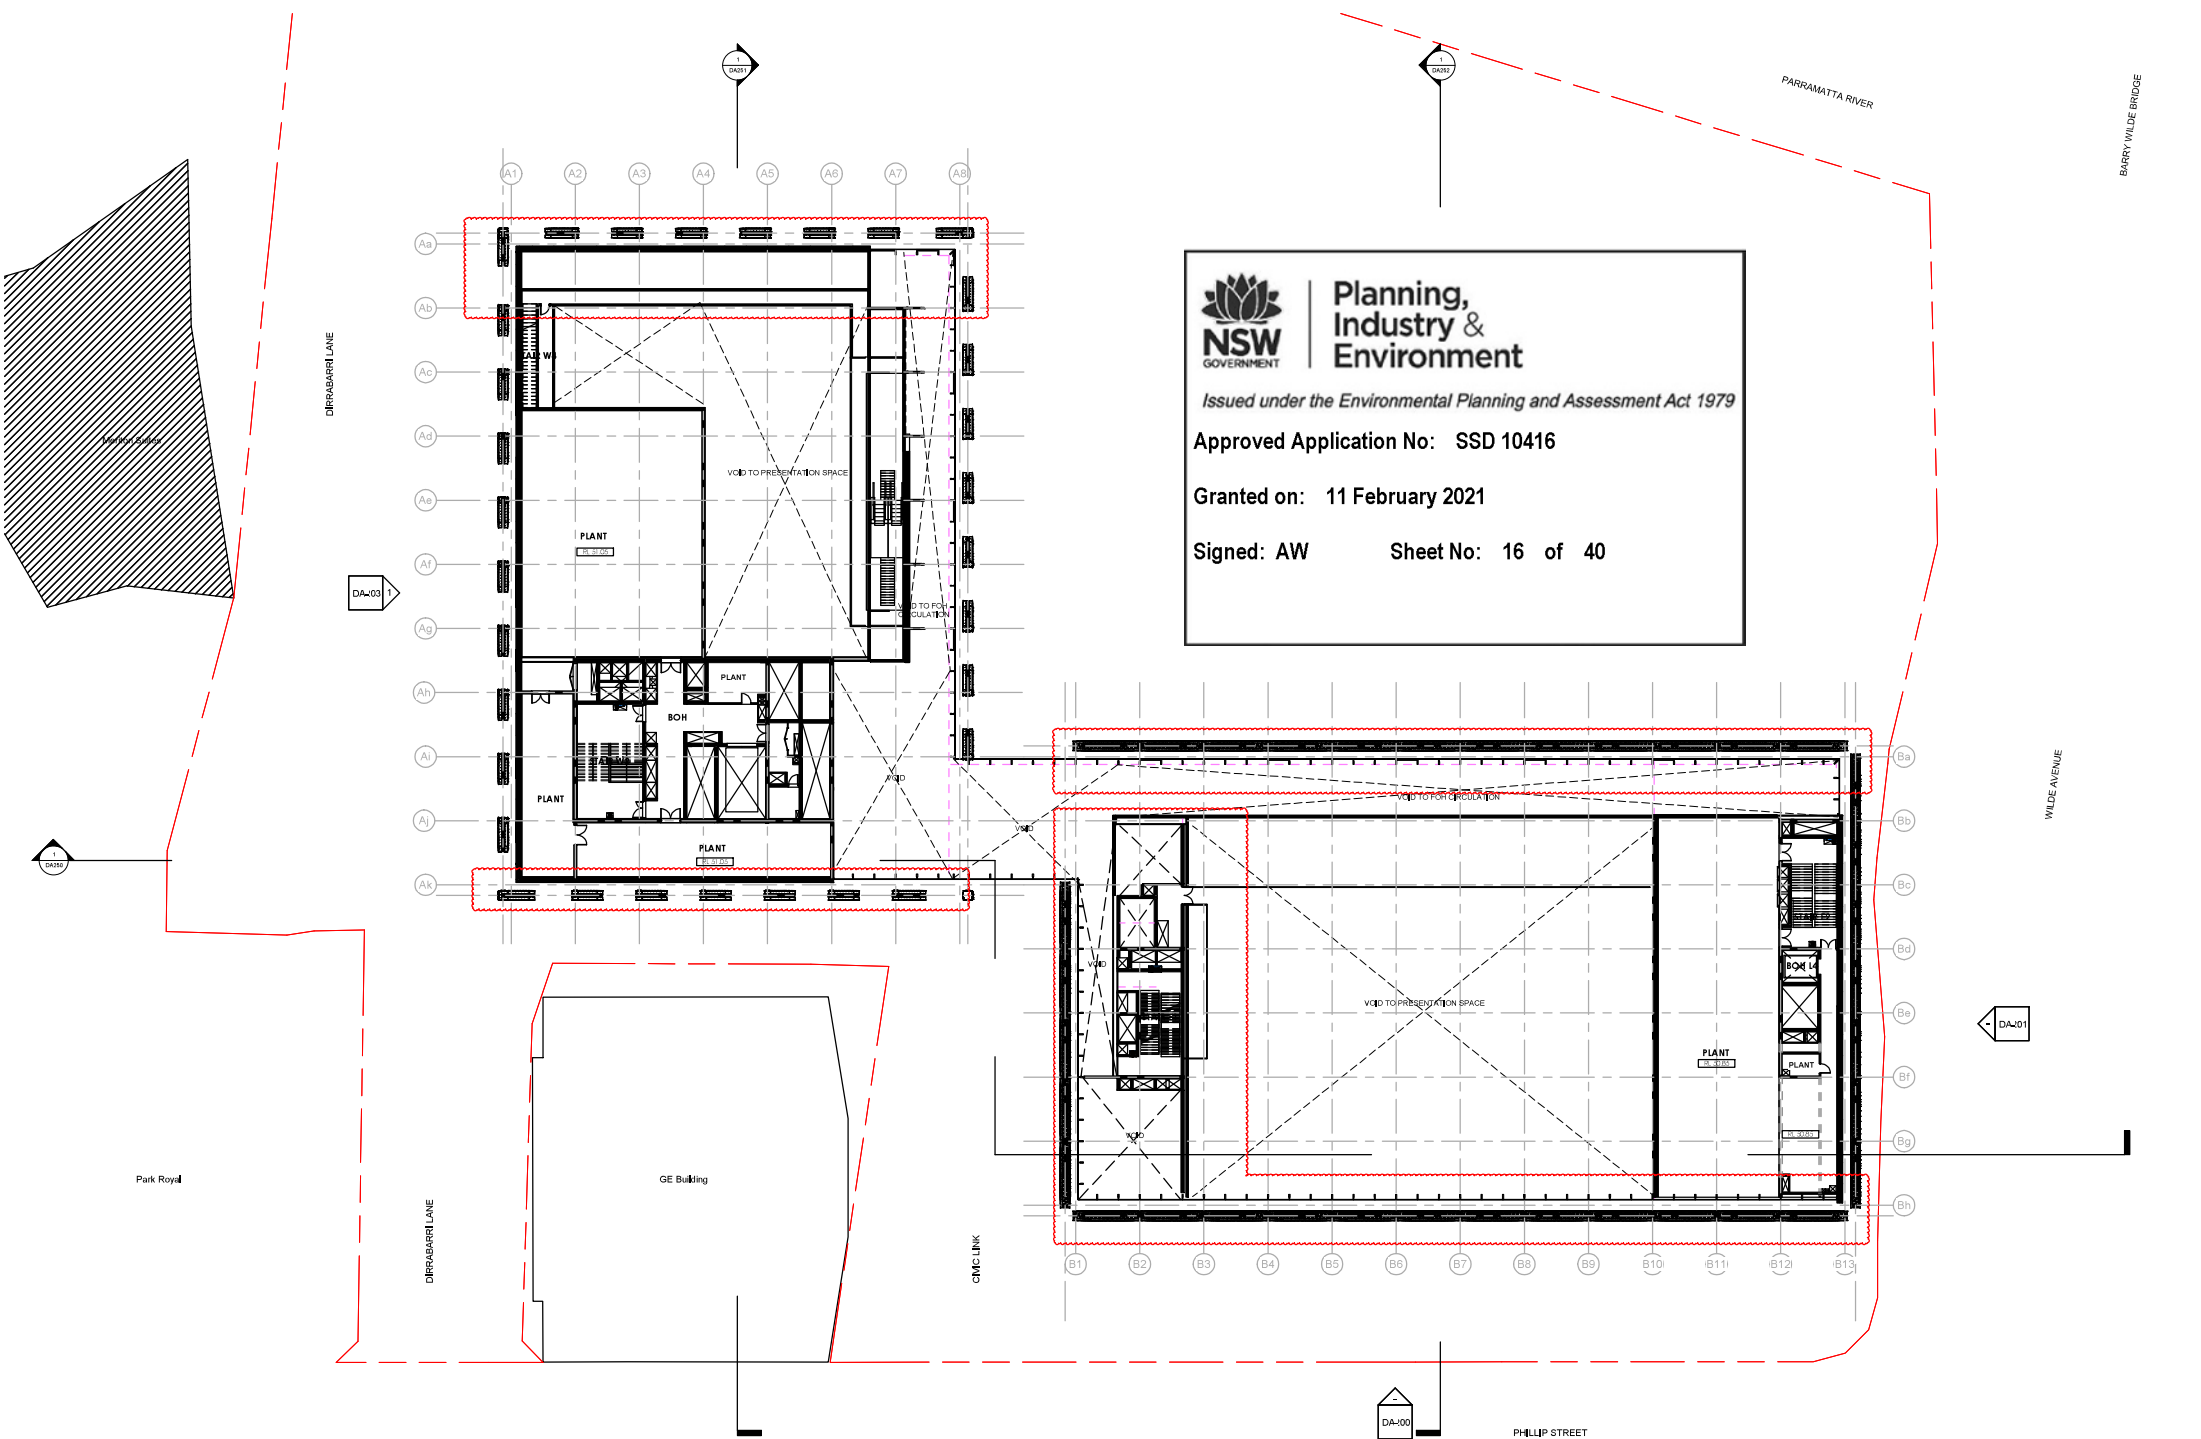




Planning,
Industry &
Environment

Issued under the Environmental Planning and Assessment Act 1979

Approved Application No: SSD 10416

Granted on: 11 February 2021

Signed: AW Sheet No: 16 of 40

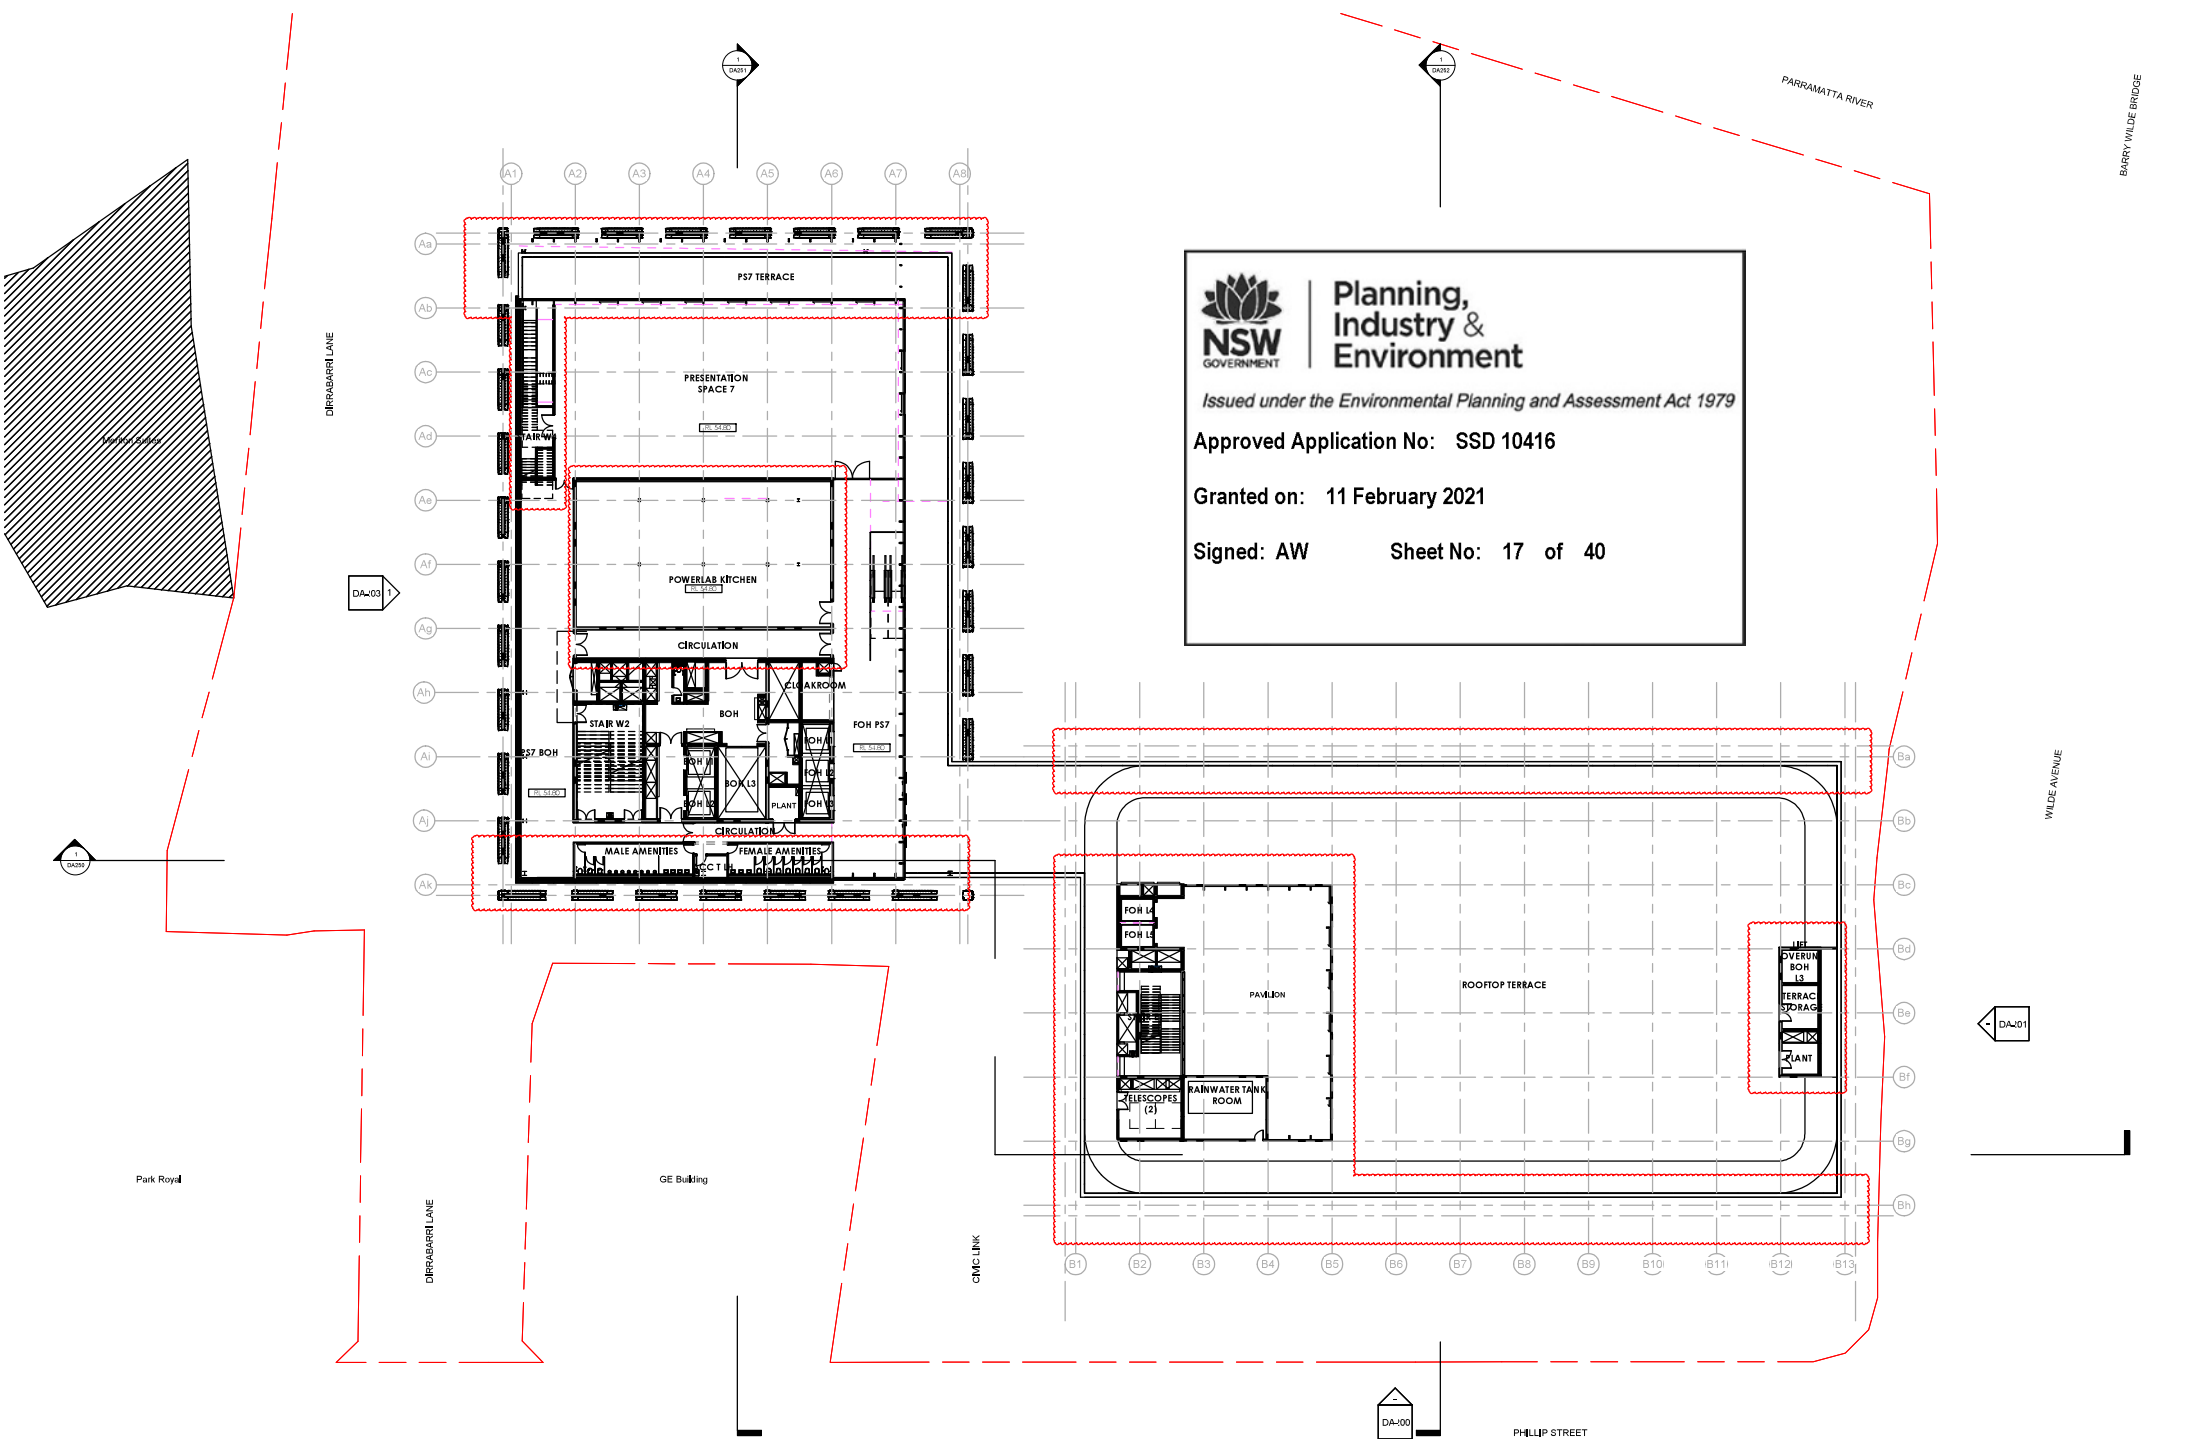



Planning,
Industry &
Environment

Issued under the Environmental Planning and Assessment Act 1979

Approved Application No: SSD 10416

Granted on: 11 February 2021

Signed: AW Sheet No: 17 of 40