


POWERHOUSE
PARRAMATTA

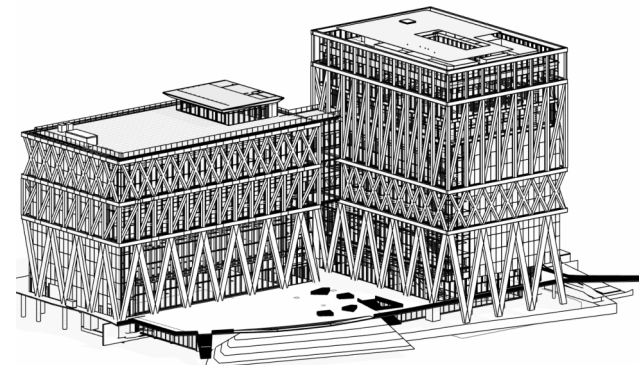

CLIENT:
NSW Infrastructure
New South Wales

END USER:
POWERHOUSE PARRAMATTA



DESIGN TEAM
LEAD DESIGNER:
MOREAU KUSUNOKI
2nd Floor, 21 York Street
Sydney NSW 2000
T +61 2 9158 1000

LOCAL ARCHITECT:
GENTON
Ground Floor, 21 York Street
Sydney NSW 2000
T +61 2 9158 0002

DESIGN SUBCONSULTANTS:
LANDSCAPE ARCHITECTS:
McGREGOR COXALL
Suite 101, Level 1, 181 East Esplanade, Manly,
NSW, Australia
T +61 2 9158 7000

ARCH LIGHTING:
L'OSSEVATOIRE INT.
125 Water Street 20 East East
New York, New York 10013, USA
T +1 212 250 4403

DISCLAIMER
The information contained in this document is copyright and may not be used or reproduced for any other project or purpose. Verify all dimensions and levels on site and report any discrepancies to Genton and Moreau Kusunoki for direction prior to the commencement of work. Drawings are to be read in conjunction with all other contract documents. Use figured dimensions only. Do not scale from drawings. The completion of the design details checked, and authorized section is confirmation of the status of the drawing. The drawing shall not be used for construction unless endorsed 'For Construction' and authorized for issue.

NOTES/LEGEND
CEILING TAG
CT 01.01 2700
CEILING TYPE
FINISH CEILING AFFL

INTERNAL CEILING TYPE LEGEND
CT 01.01 MESH CEILING TILE IN SUSPENDED HOOK-ON SYSTEM FINISH
FINISH MS 01
CT 03.01 13 MR PLASTERBOARD ON CONCEALED SUSPENDED FRAME
FINISH PL 11

LIGHTING FIXTURE LEGEND
ABSTRACT LIGHTING
LIGHTING FIXTURE BELOW CEILING. REFER LAB LAYOUTS
LIGHTING FIXTURE ABOVE CEILING. REFER LAB LAYOUTS
LIGHTING FIXTURE ABOVE STRUCTURE MEMBER. REFER LAB LAYOUTS
RECESSED SPOT LIGHT. REFER LAB LAYOUTS

ELECTRICAL SERVICES LEGEND
DATA POINT
ELEC. FACILITIES PANEL
PIR MOTION DETECTOR
GPO AT HIGH LEVEL
DAS ANTENNA

AV LEGEND
PERFORMANCE SPACE SPEAKER
SPEAKER ABOVE MESH CEILING
RECESSED CEILING SPEAKER

MECH SERVICES LEGEND
A/C TERMINAL
EXHAUST/ SUPPLY AIR GRILLE

SECURITY LEGEND
PEOPLE COUNTING CAMERA
360 DOME CAMERA
MULTITENSOR CAMERA INDOORS
MULTITENSOR CAMERA OUTDOORS
FIXED DOME CAMERA

ICT LEGEND
WIRELESS ACCESS POINT
DAS ANTENNA
DURESS LOCATOR
NOTE: ICT FIXTURES ARE INDICATIVE ONLY PENDING CONSULTANT ADVICE

OTHER
RIGGING POINT
RIGGING EYELET POINT
ACCESS PANEL
STEEL CONTRACTORS MODEL UNDERLAY
MECH CONTRACTORS MODEL UNDERLAY
ELECTRICAL CONTRACTORS MODEL


LEGEND
EXISTING FABRIC TO BE RETAINED
PROPOSED

REVISION

No	Date	Description
14	20/12/2023	SSDA Heritage Response Update
13	12/11/2023	Draft 100% Design Issue
12	13/11/2023	SSDA Heritage Response Update
11	04/09/2023	80% ISSUE
10	30/08/2023	80% ISSUE
9	18/07/2023	80% ISSUE
8	29/06/2023	100% ISSUE
7	09/06/2023	90% ISSUE
6	12/05/2023	SSDA MOD 2
5	08/05/2023	Issued for Information
4	29/03/2023	Issued for Information
3	21/03/2023	Issued for Information
2	16/03/2023	Issued for Information
1	02/2021	Tender Addendum
In Progress	On Hold/Under Review	

DRAWING COLOUR CODED - PRINT ALL COPIES IN COLOUR

PROJECT TITLE
POWERHOUSE PARRAMATTA

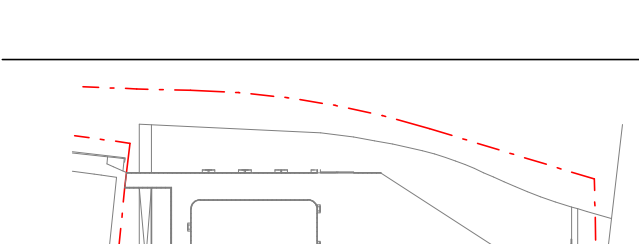

TITLE
ST GEORGES TERRACE - PROPOSED PLANS



SCALE: 1 : 100 @ A0

STATUS
FOR INFORMATION
NOT FOR CONSTRUCTION

JOB NO. 2001
DATE 20/12/2023
DRAWING NUMBER A-993001


OWN CHKD
SSRPW PM
APPD ST

REVISION 14

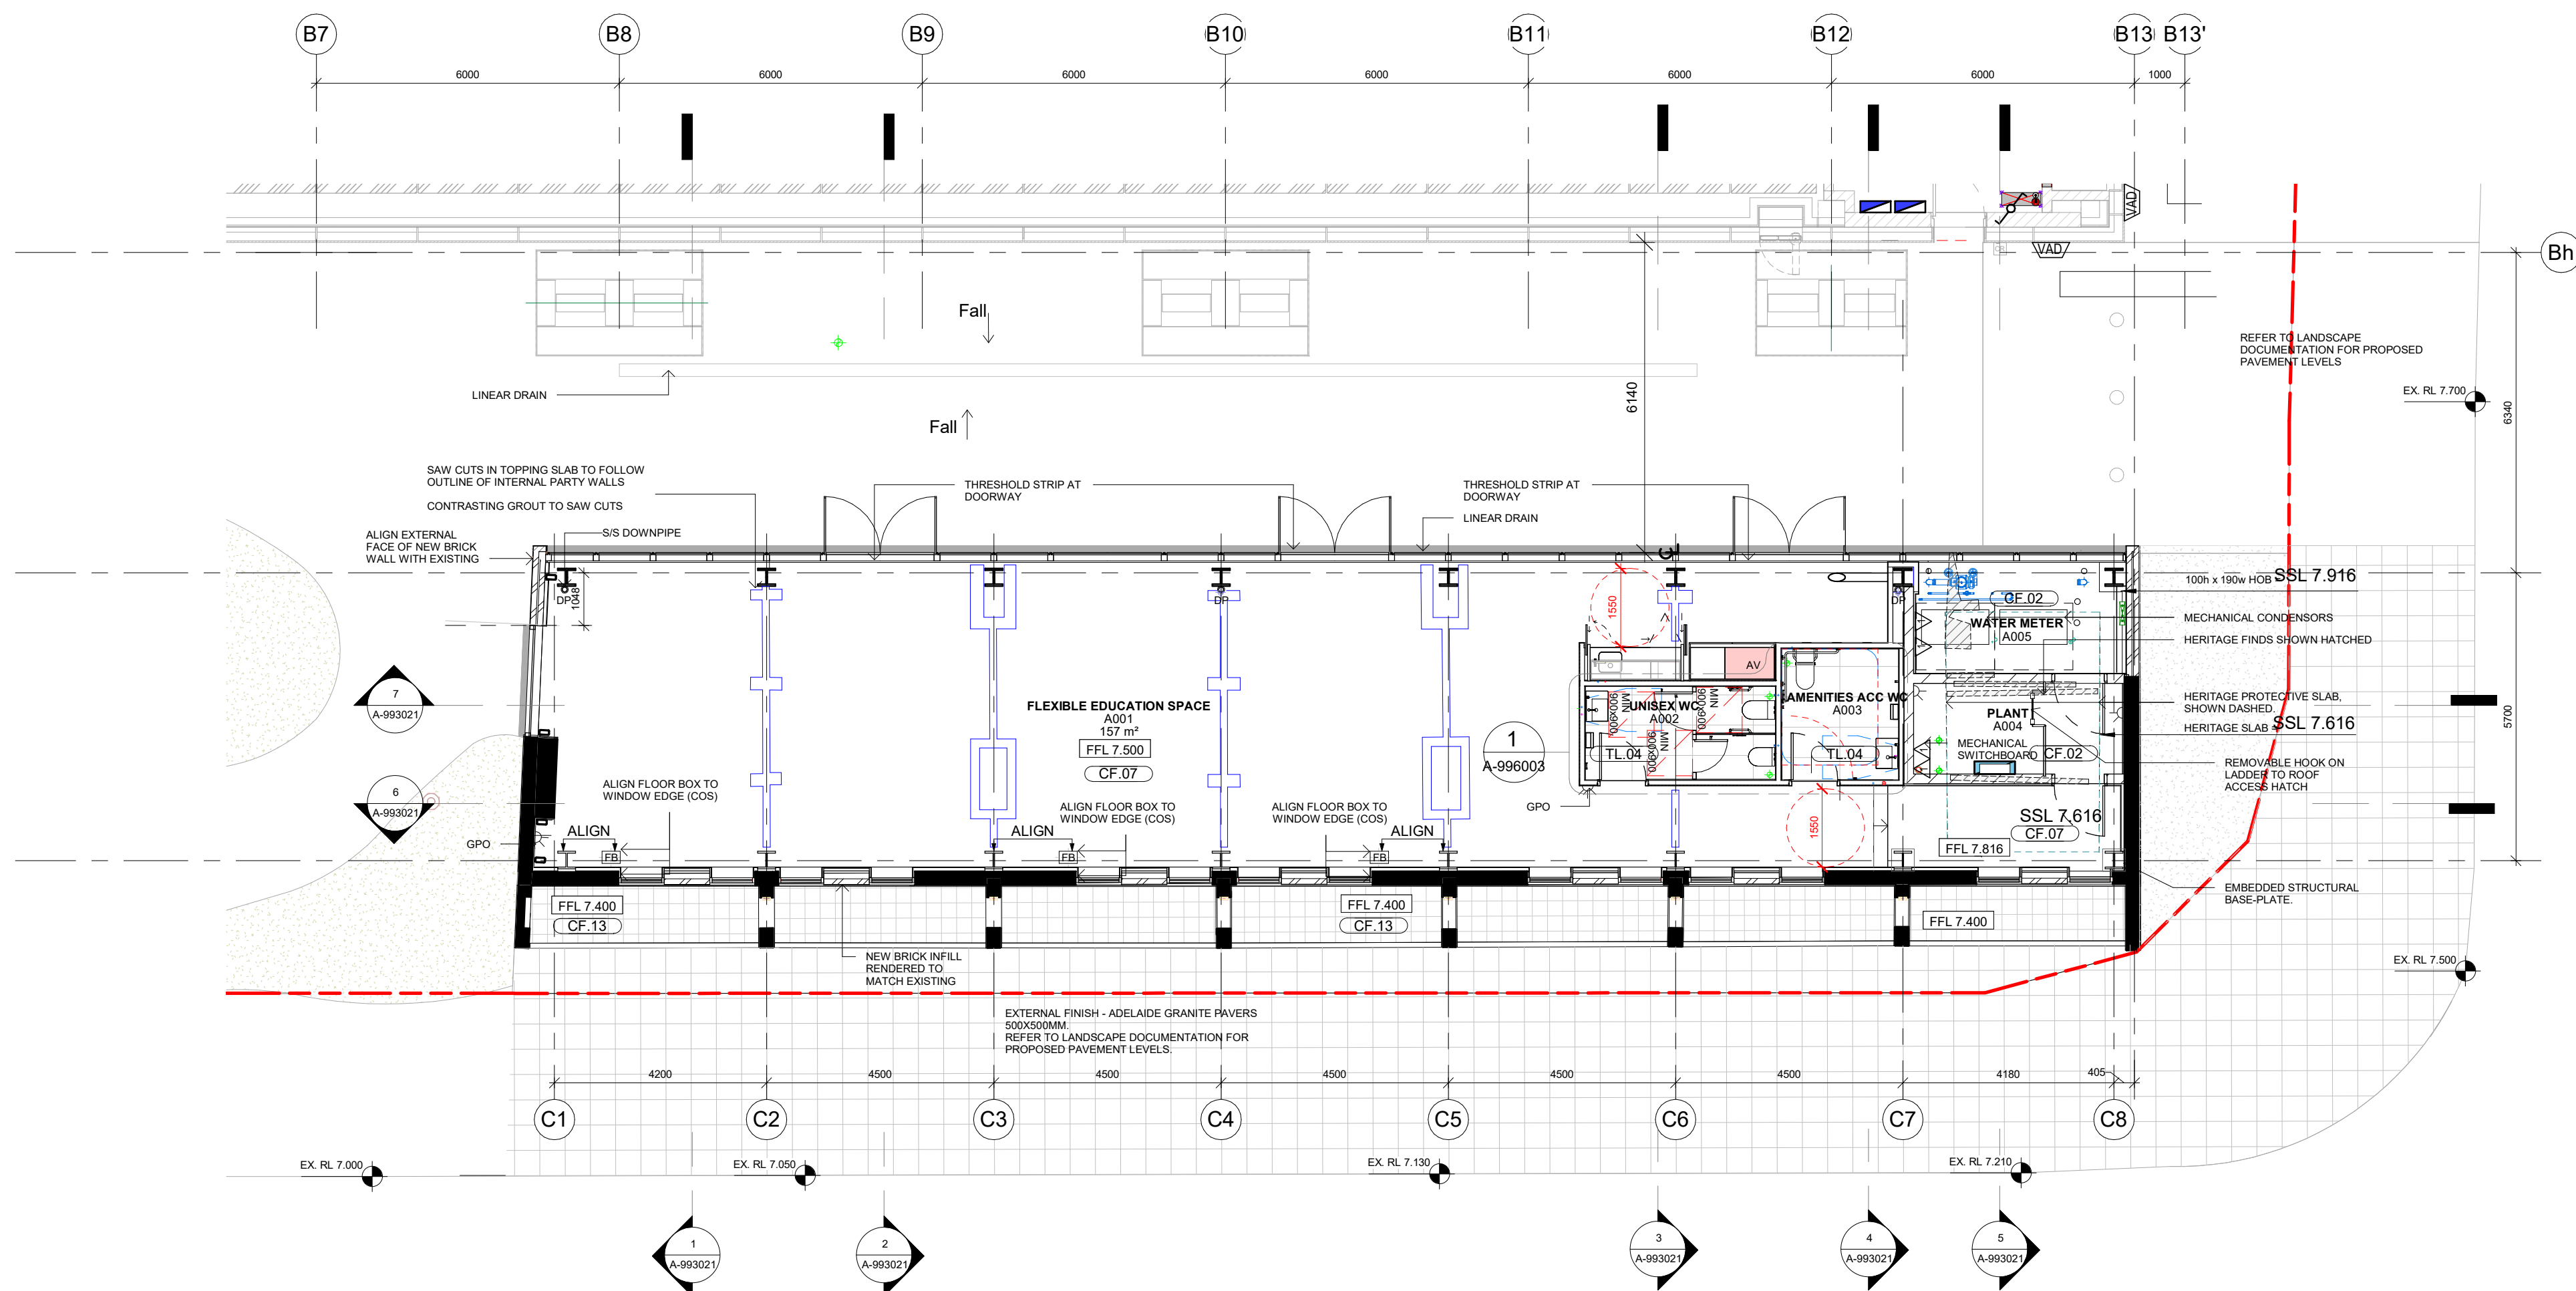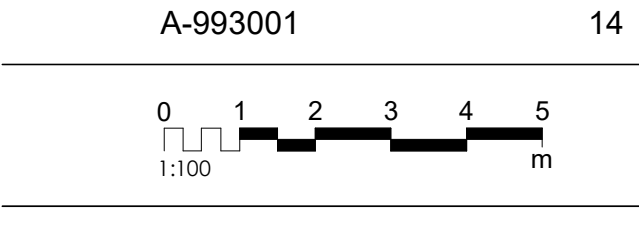


1 PROPOSED PLAN - GROUND FLOOR

1 : 100

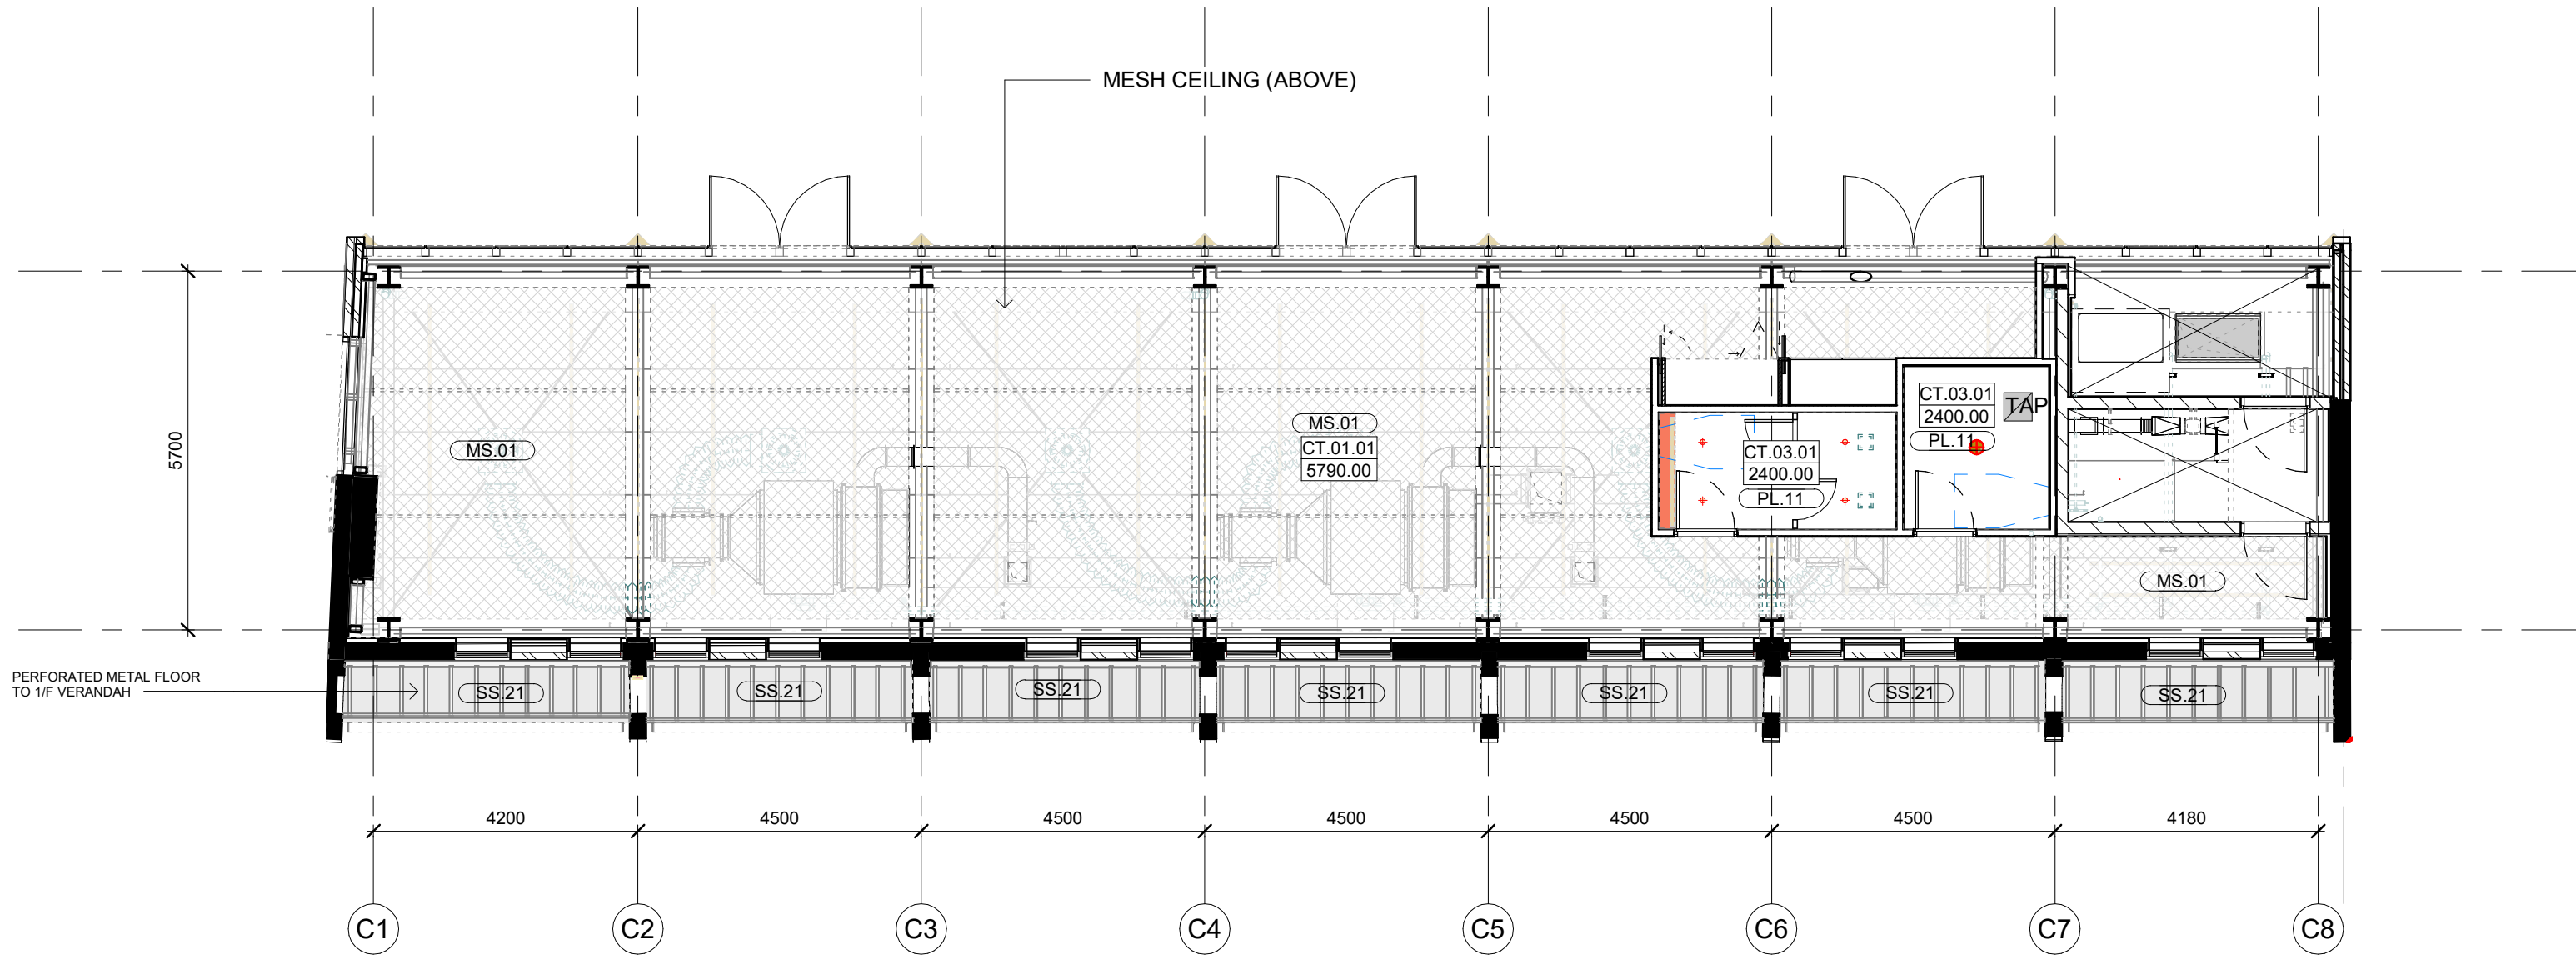


4 OVERALL CEILING PLAN @1.2m ABOVE FFL

1 : 100

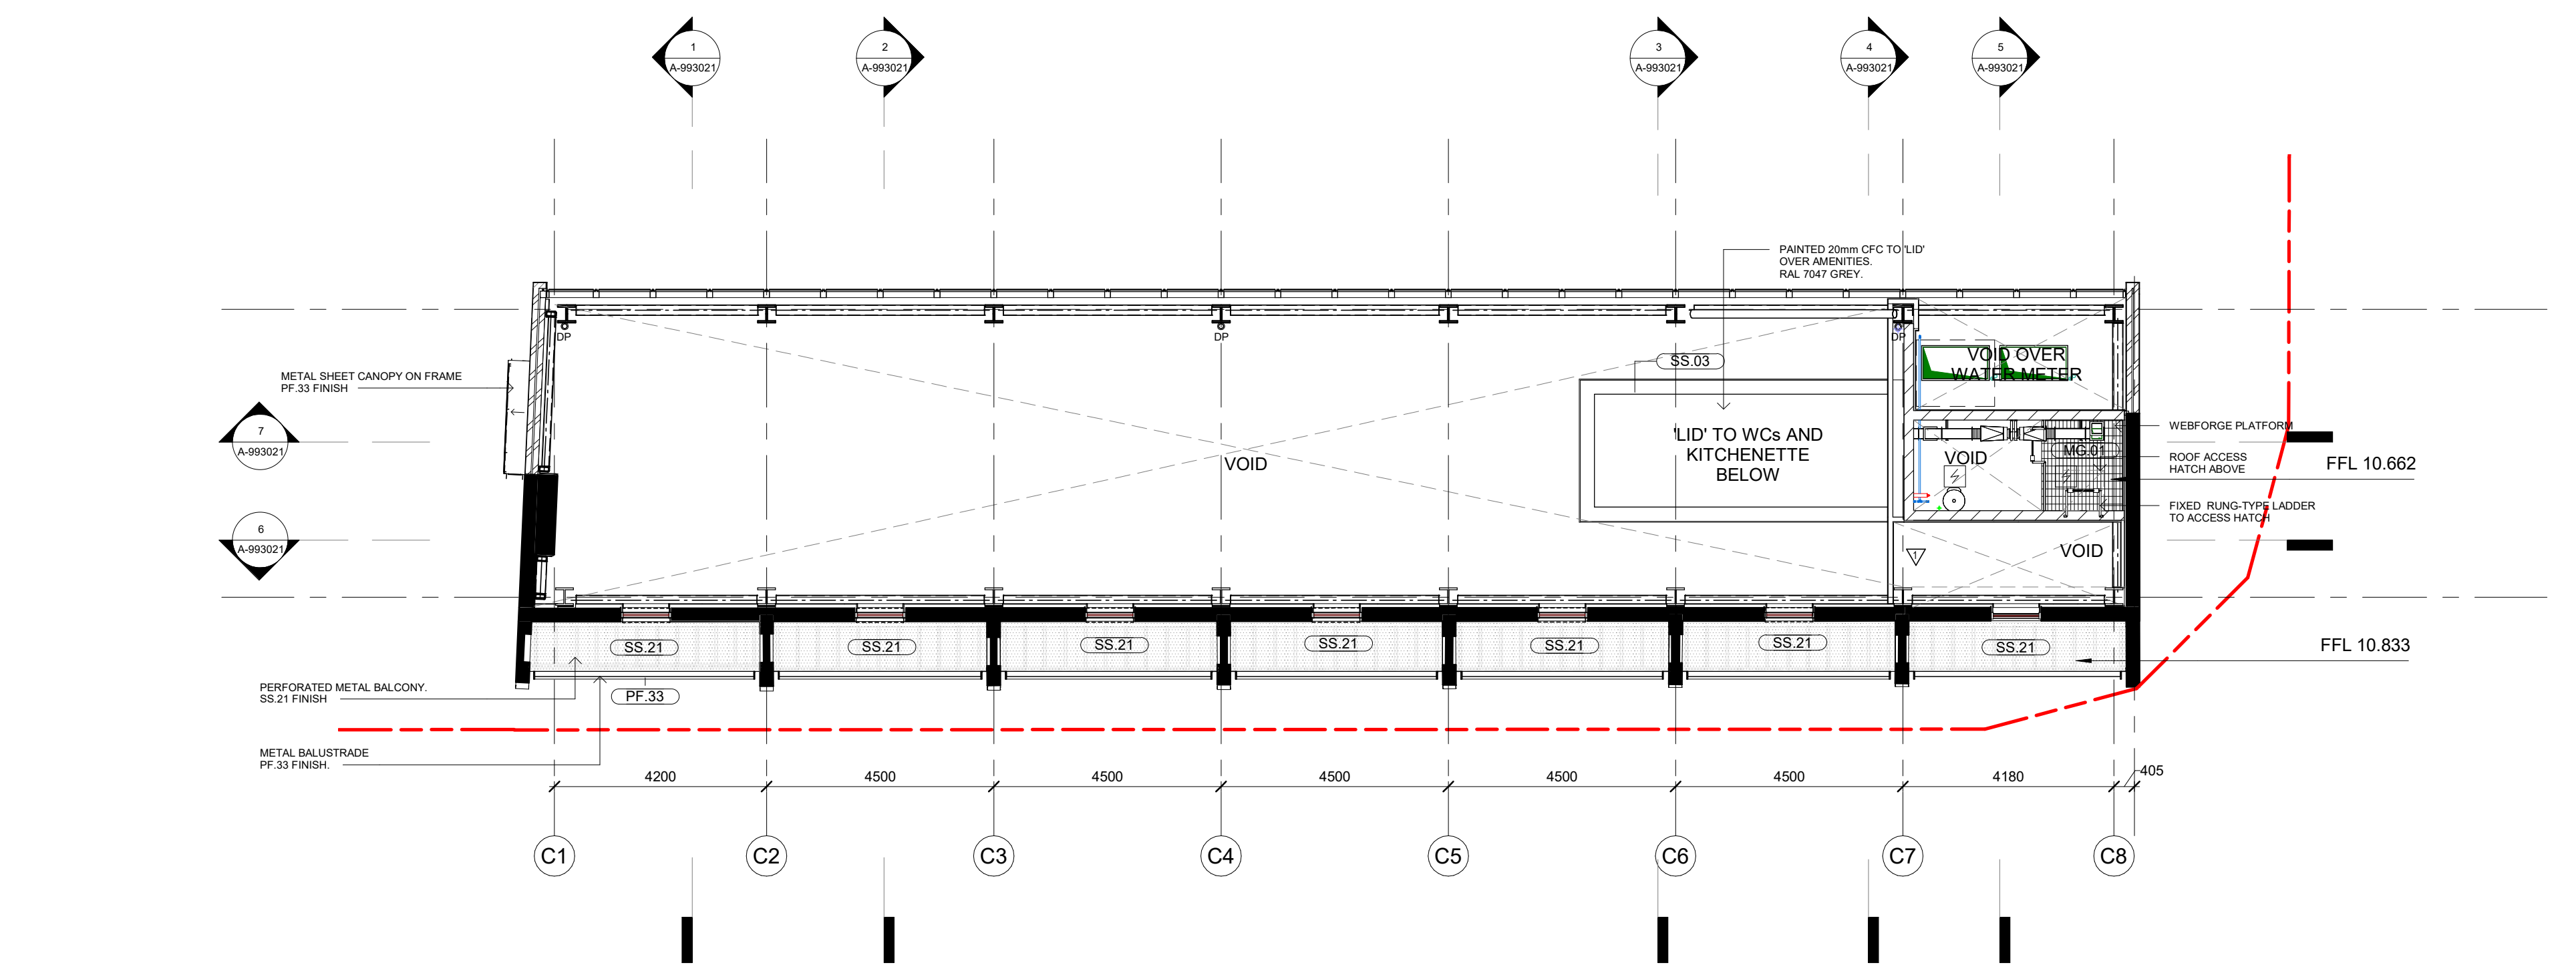


2 PROPOSED PLAN - FIRST FLOOR

1 : 100

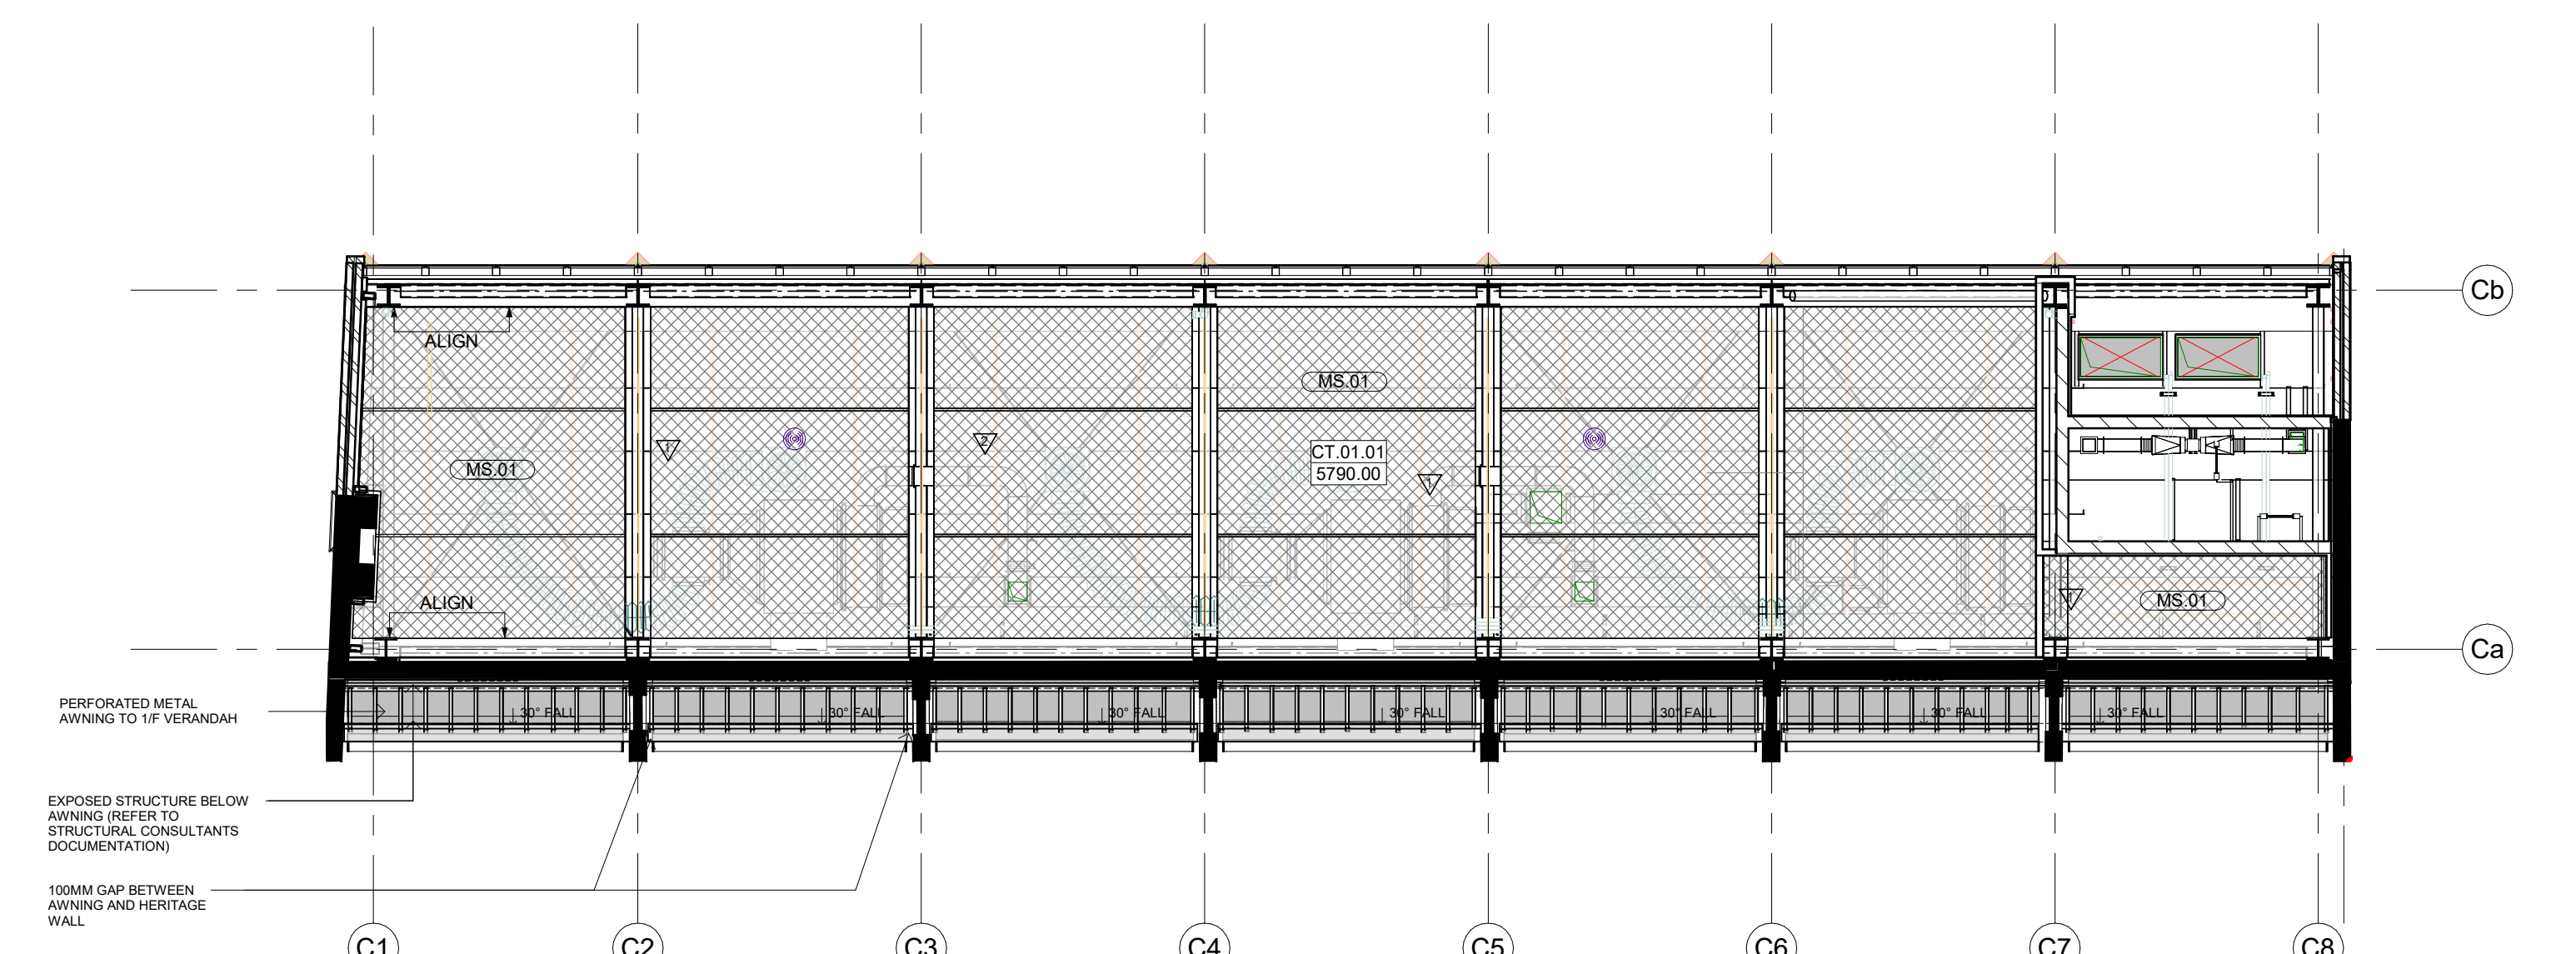

5 OVERALL CEILING PLAN @ 3.2m ABOVE FFL


1 : 100

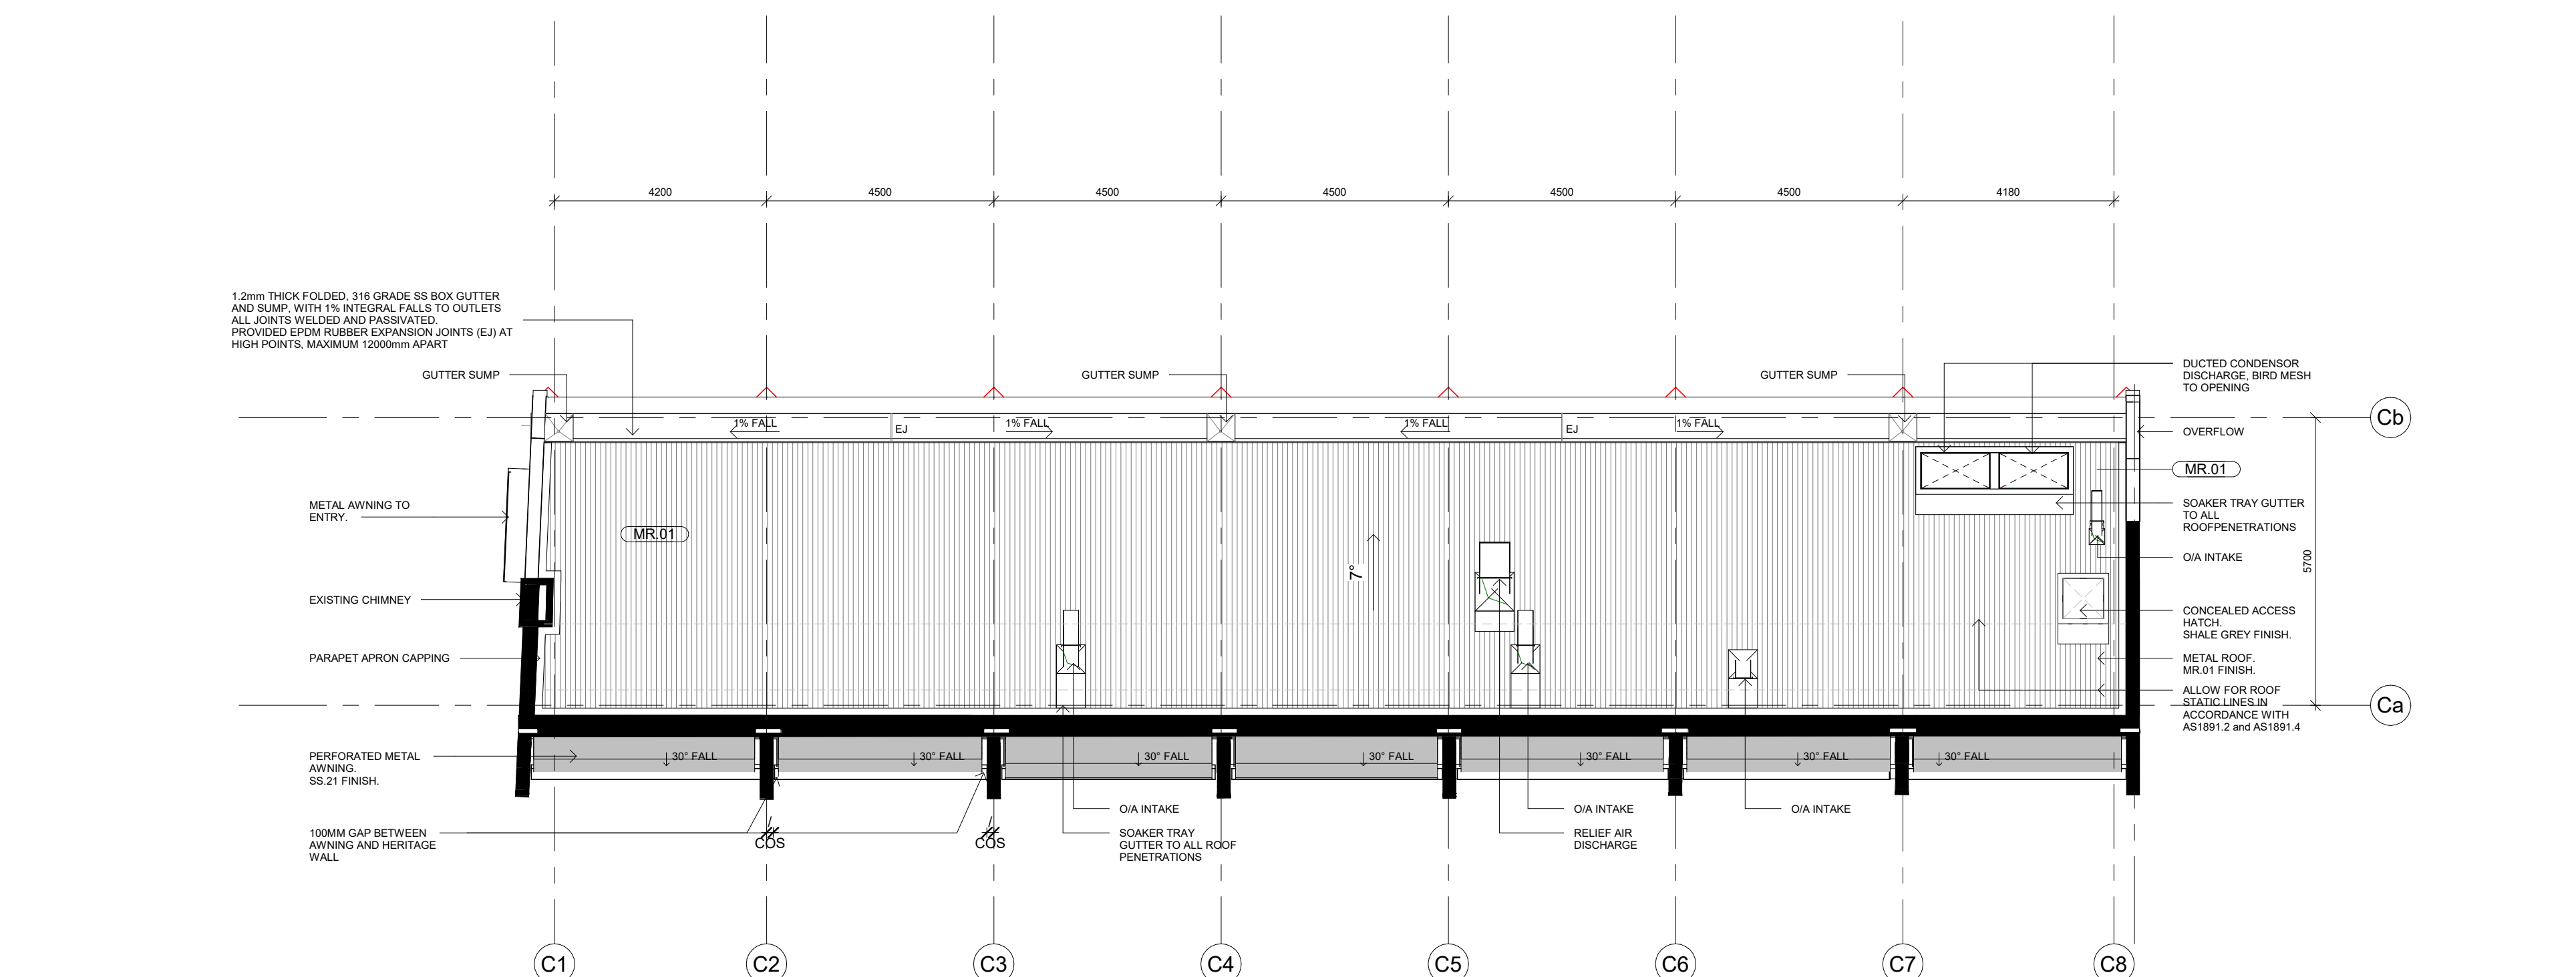

3 PROPOSED PLAN - ROOF

1 : 100

POWERHOUSE
PARRAMATTA

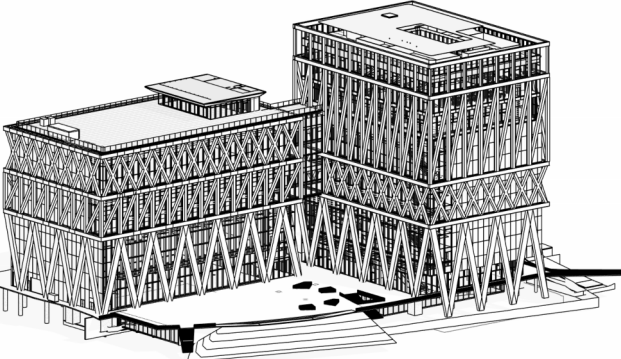

CLIENT:
inSW
Infrastructure
New South Wales

END USER:
**POWERHOUSE
PARRAMATTA**

CONTRACTOR:
lendlease

DESIGN TEAM
LEAD DESIGNER:
MOREAU KUSUNOKI
2 rue de Nemours,
75011 Paris, France
T +33 1 84 16 48 10


LOCAL ARCHITECT:
GENTON
Ground Floor: 21 York Street
Sydney NSW 2000
T +61 2 925 0002

DESIGN SUBCONSULTANTS:
LANDSCAPE ARCHITECTS:
McGREGOR COXALL
Suite 101, Level 1, 18 East Esplanade, Manly,
NSW Australia
T +61 2 9188 7900


ARCH LIGHTING:
L'OBSERVATOIRE INT.
125 Wake Street PO Box East
New York, New York 10013, USA
T +1 212 250 4403

DISCLAIMER
The information contained in this document is copyright and may not be used or reproduced for any other project or purpose. Verify all dimensions and levels on site and report any discrepancies to Genton and Moreau Kusunoki for direction prior to the commencement of work. Drawings are to be read in conjunction with all other contract documents. Use figured dimensions only. Do not scale from drawings. The completion of the issue details checked, and authorised section is confirmation of the status of the drawing. The drawing shall not be used for construction unless endorsed 'For Construction' and authorised for issue.


NOTES/LEGEND

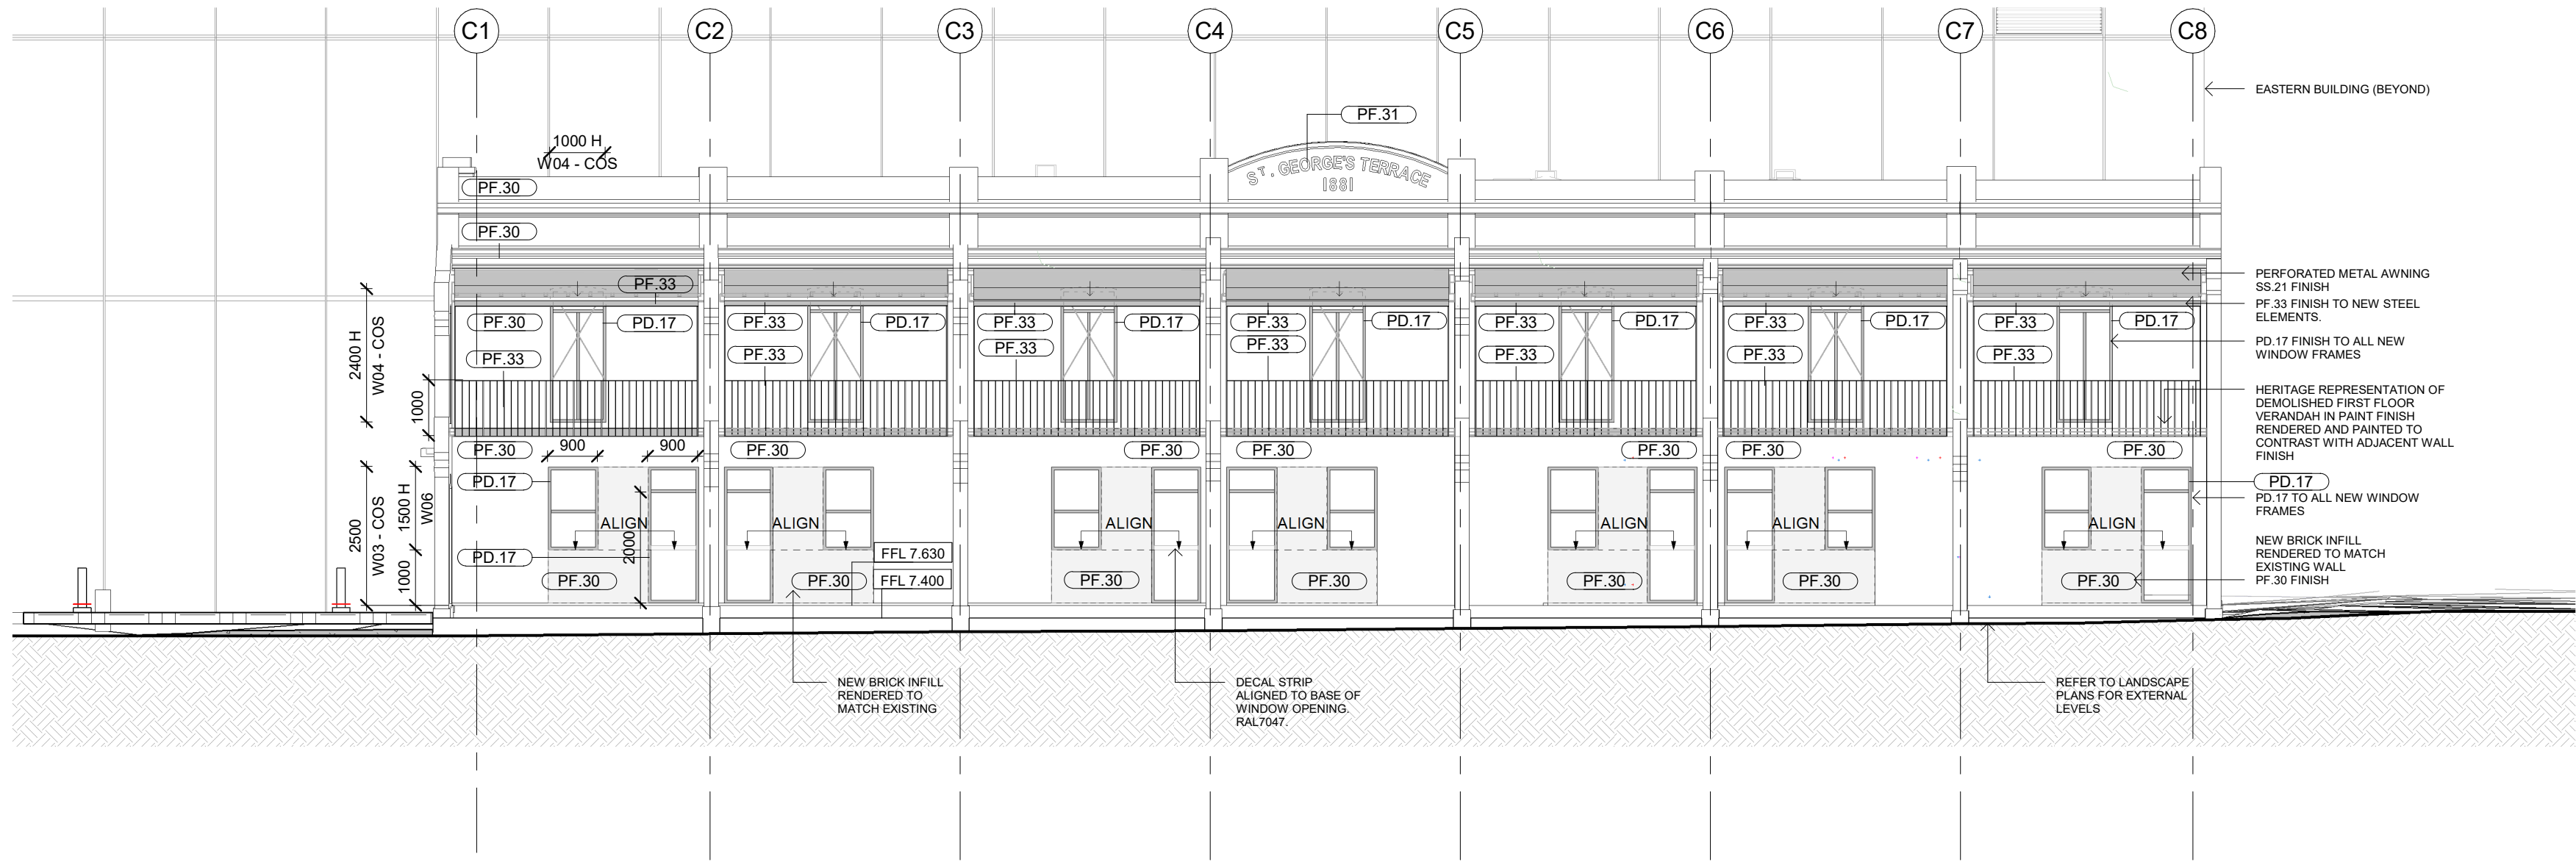


1 PROPOSED ELEVATION SOUTH
1 : 100

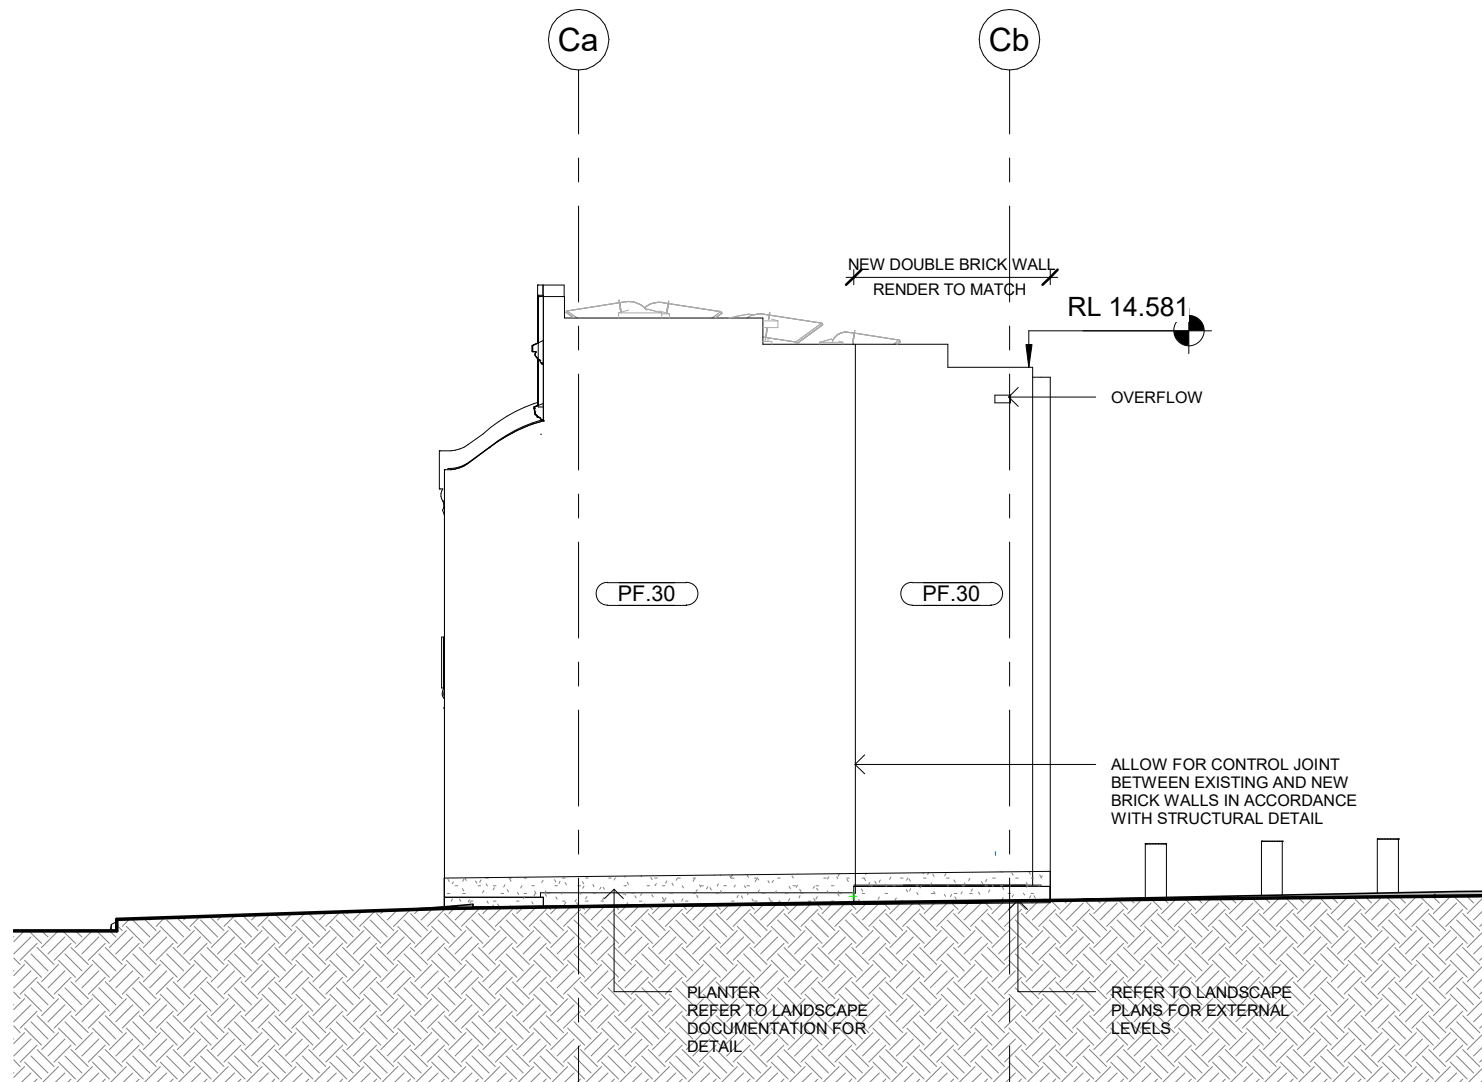

2 PROPOSED ELEVATION EAST
1 : 100

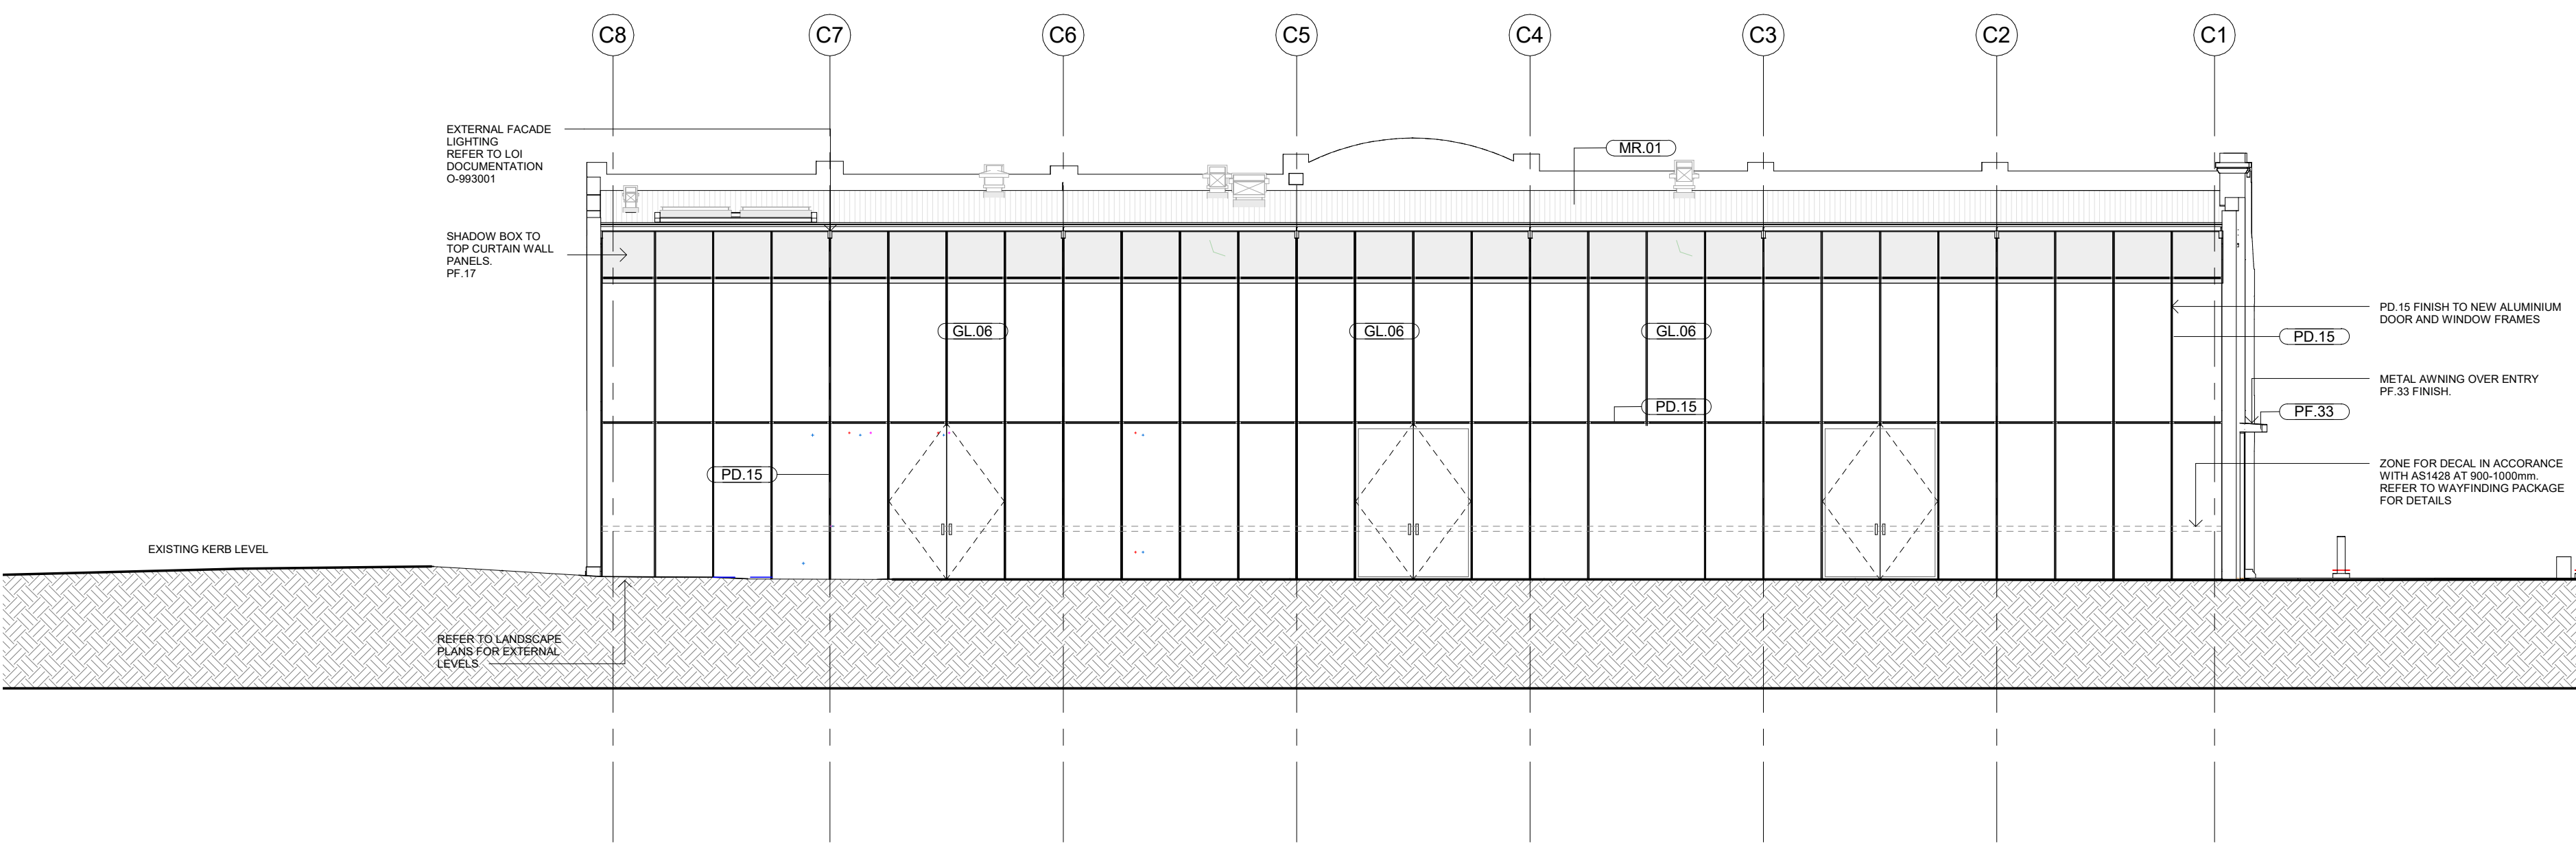

3 PROPOSED ELEVATION NORTH
1 : 100

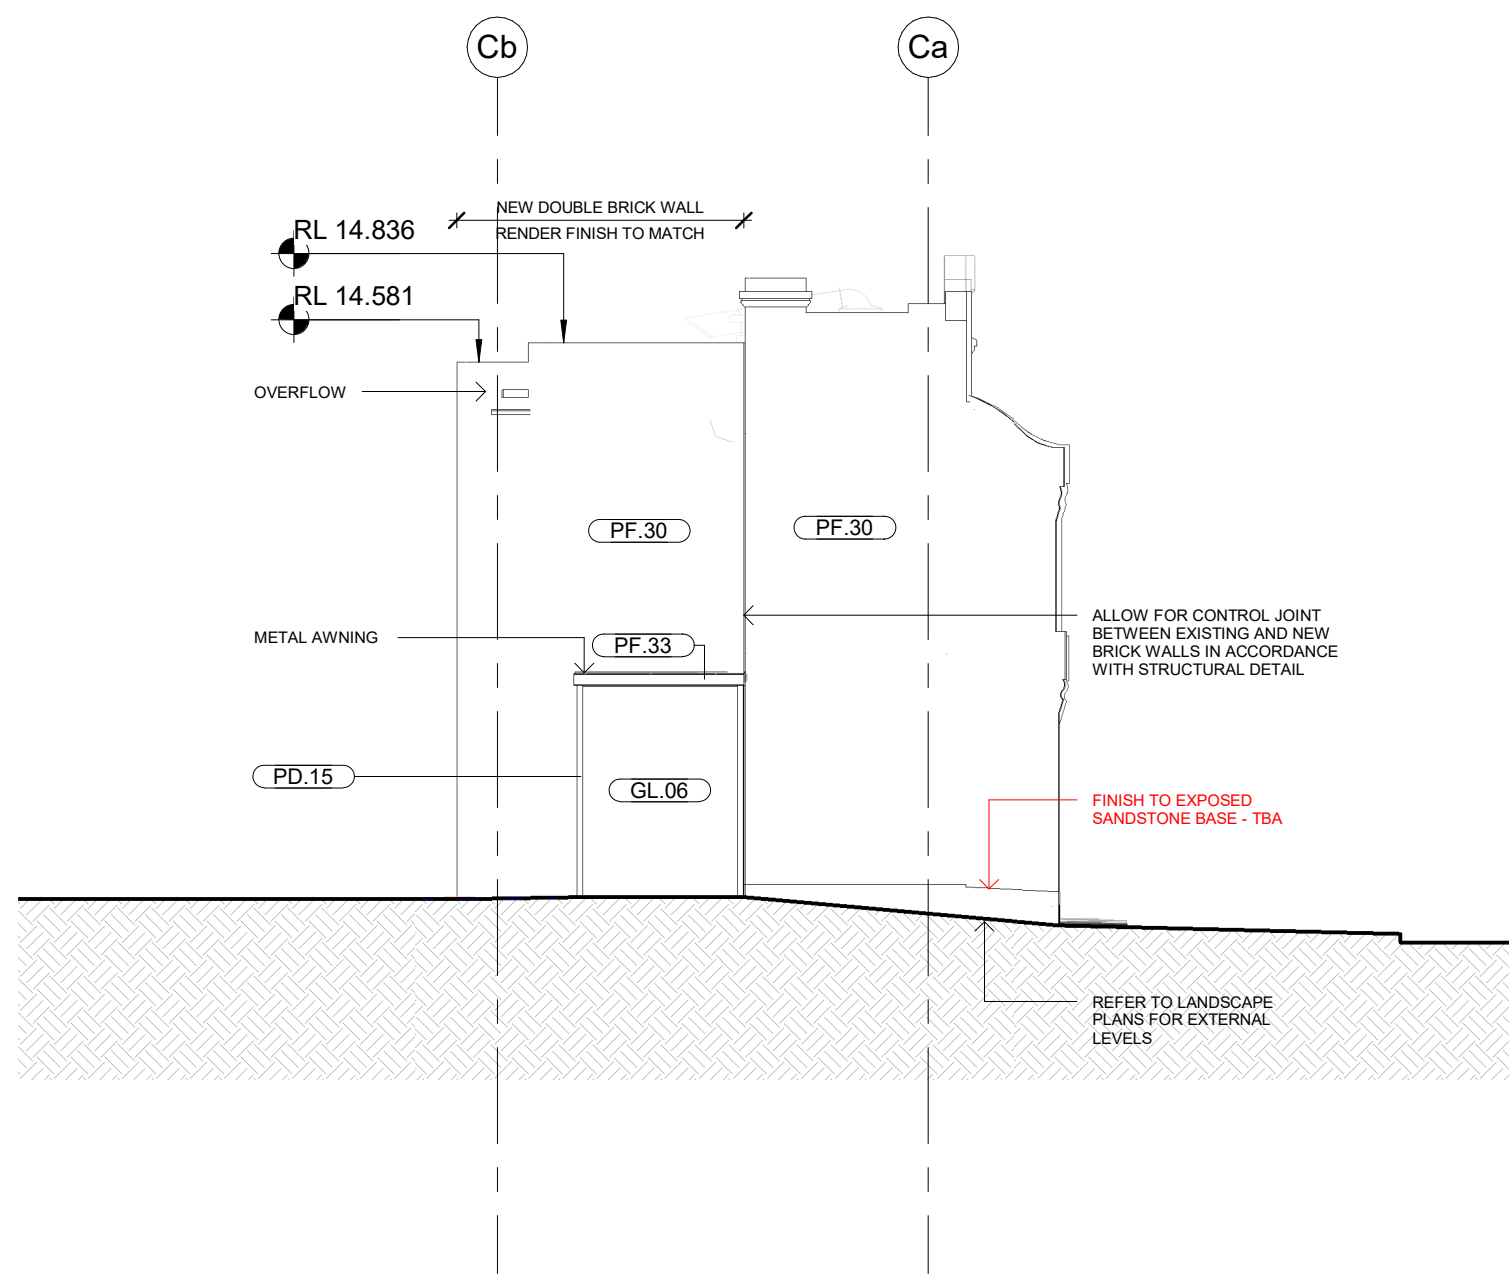


4 PROPOSED ELEVATION WEST
1 : 100

REVISION		
No	Date	Description
13	20/12/2023	SSDA Heritage Response Update
12	27/11/2023	Draft 100% Design Issue
11	13/11/2023	SSDA Heritage Response Update
10	04/09/2023	80% ISSUE
9	30/08/2023	80% ISSUE
8	18/07/2023	80% ISSUE
7	28/06/2023	100% ISSUE
6	02/06/2023	80% ISSUE
5	12/05/2023	SSDA MOD 2
4	08/05/2023	Issued for information
3	29/03/2023	Issued for information
2	16/03/2023	Issued for information
1	02/02/21	Tender Addenda
In Progress	On Hold/Under Review	

PROJECT TITLE

POWERHOUSE PARRAMATTA

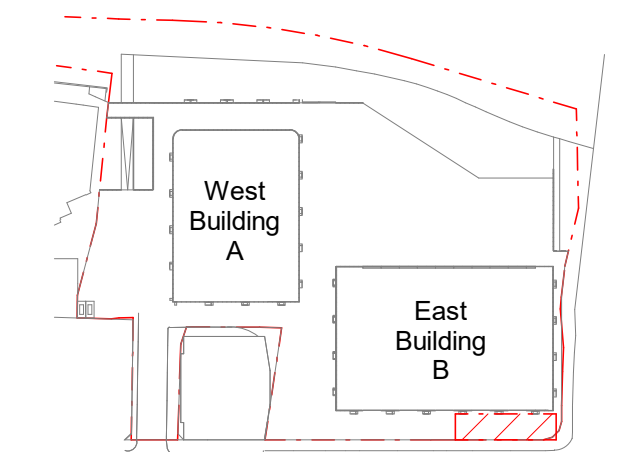


TITLE
ST GEORGES TERRACE - PROPOSED -
ELEVATIONS


SCALE: 1 : 100 @ A0

STATUS
**FOR INFORMATION
NOT FOR CONSTRUCTION**

JOB NO.	2001	OWN	CHKD	APPD
DATE	20/12/2023	SSA/RW	PM	ST
DRAWING NUMBER	A-993011			
REVISION	13			

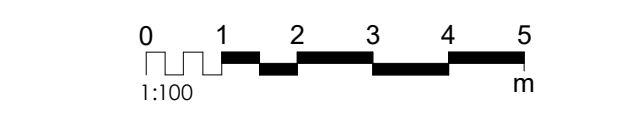

POWERHOUSE
PARRAMATTA

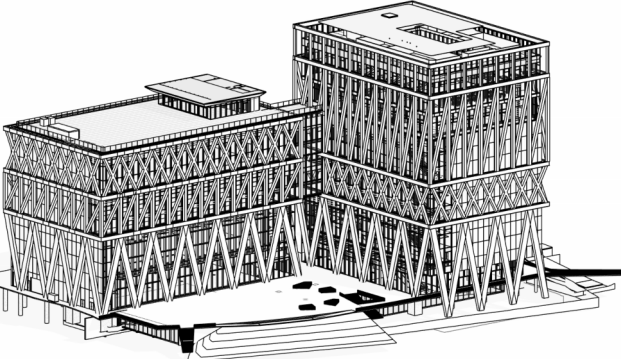

CLIENT:
inSW
Infrastructure
New South Wales

END USER:
**POWERHOUSE
PARRAMATTA**



DESIGN TEAM
LEAD DESIGNER:
MOREAU KUSUNOKI
5 rue de Nemours,
75011 Paris, France
T +33 1 84 16 48 10

LOCAL ARCHITECT:
GENTON
Ground Floor, 21 York Street
Sydney NSW 2000
T +61 2 9556 5022

DESIGN SUBCONSULTANTS:

LANDSCAPE ARCHITECTS:
McGREGOR COXALL
Suite 101, Level 1, 18 East Esplanade, Manly,
NSW, Australia
T +61 2 9158 7900

ARCH LIGHTING:
L'OBSERVATOIRE INT.
125 Vauxhall Drive, 2nd Floor East
New York, New York 10013, USA
T +1 212 250 4403

DISCLAIMER
The information contained in this document is copyright and may not be used or reproduced for any other project or purpose. Verify all dimensions and levels on site and report any discrepancies to Genton and Moreau Kusunoki for direction prior to the commencement of work. Drawings are to be read in conjunction with all other contract documents. Use figured dimensions only. Do not scale from drawings. The completion of the issue details checked, and authorised section is confirmation of the status of the drawing. The drawing shall not be used for construction unless endorsed 'For Construction' and authorised for issue.

NOTES/LEGEND


LEGEND
EXISTING FABRIC TO BE RETAINED
PROPOSED

No.	Date	Description
13	20/12/2023	SSDA Heritage Response Update
12	27/11/2023	Draft 100% Design Issue
11	13/11/2023	SSDA Heritage Response Update
10	04/09/2023	80% ISSUE
9	30/08/2023	80% ISSUE
8	18/07/2023	80% ISSUE
7	28/06/2023	100% ISSUE
6	02/06/2023	80% ISSUE
5	12/05/2023	SSDA MOD 2
4	08/05/2023	Issued for information
3	29/03/2023	Issued for information
2	16/03/2023	Issued for information
1	02/02/21	Tender Addendum
In Progress (On Hold/Under Review)		

**DRAWING COLOUR CODED -
PRINT ALL COPIES IN COLOUR**

PROJECT TITLE

POWERHOUSE PARRAMATTA

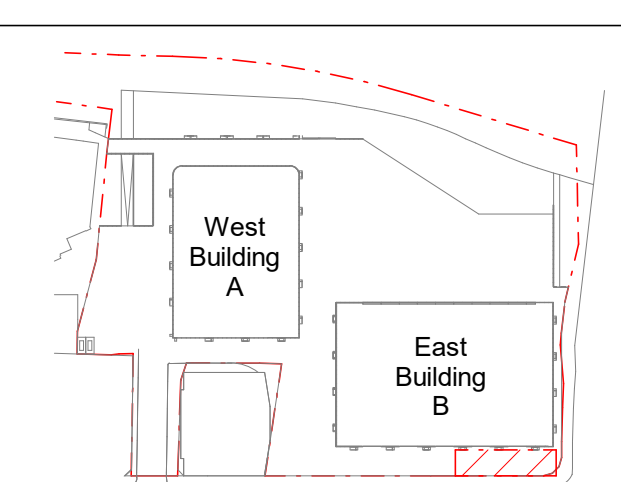



TITLE
ST GEORGES TERRACE - PROPOSED -
SECTIONS

SCALE:As indicated @ A0

STATUS


FOR INFORMATION
NOT FOR CONSTRUCTION

JOB NO.	DATE	OWN	CHKD	APPD
2001	20/12/2023	SSA/RW	PM	ST
DRAWING NUMBER	REVISION			
A-993021	13			

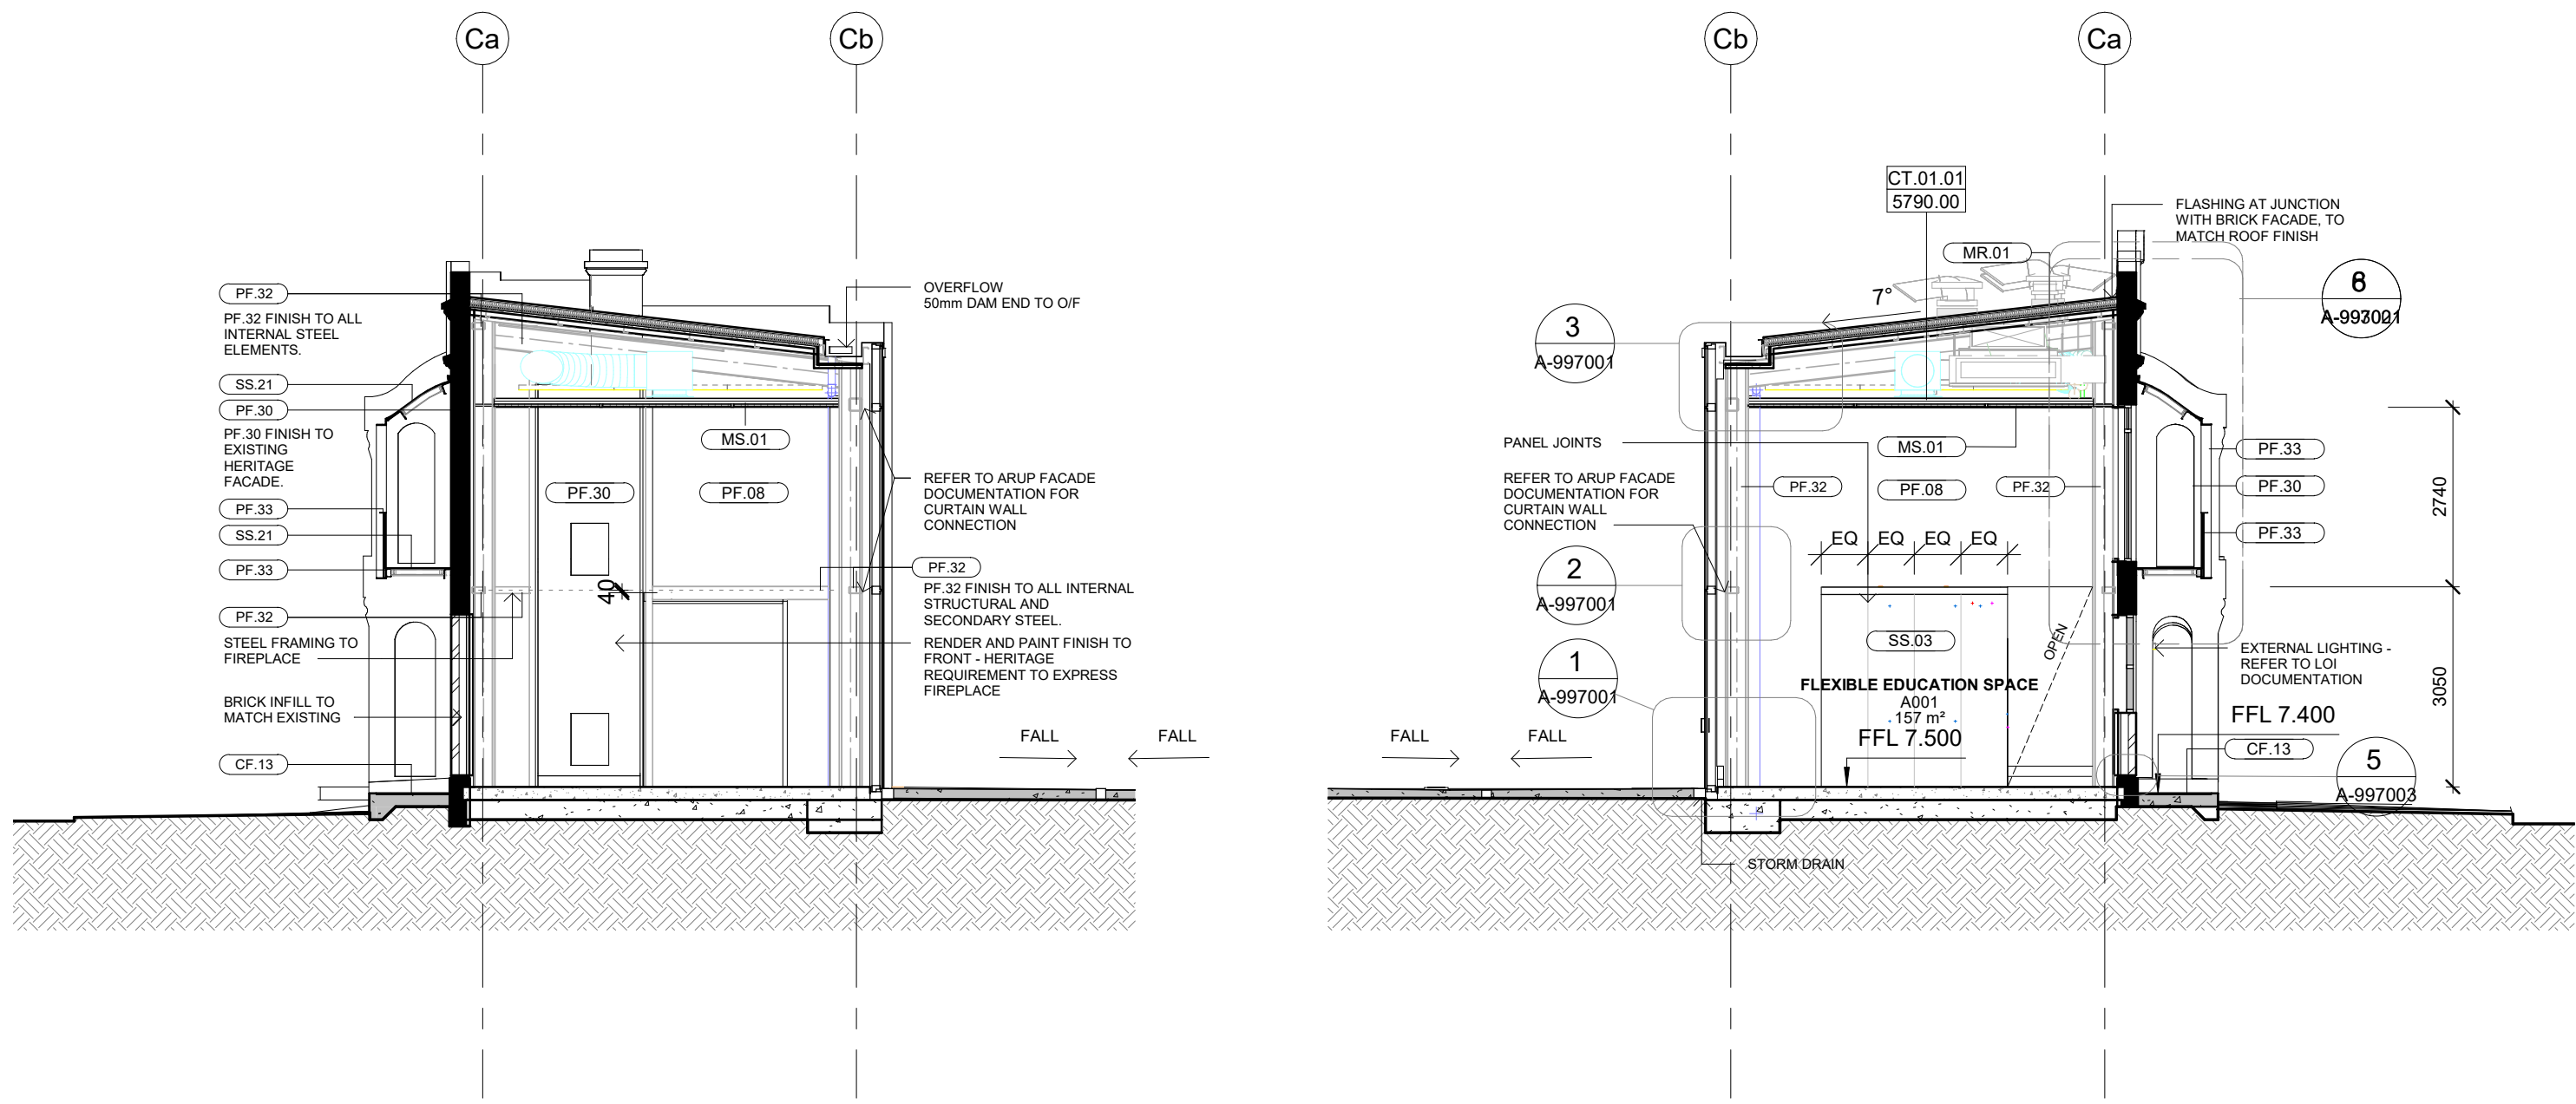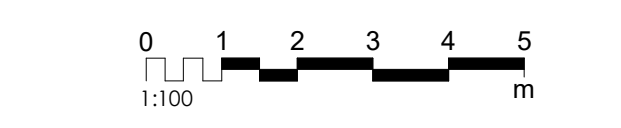


1 PROPOSED SECTION 1
1 : 100


2 PROPOSED SECTION 2
1 : 100

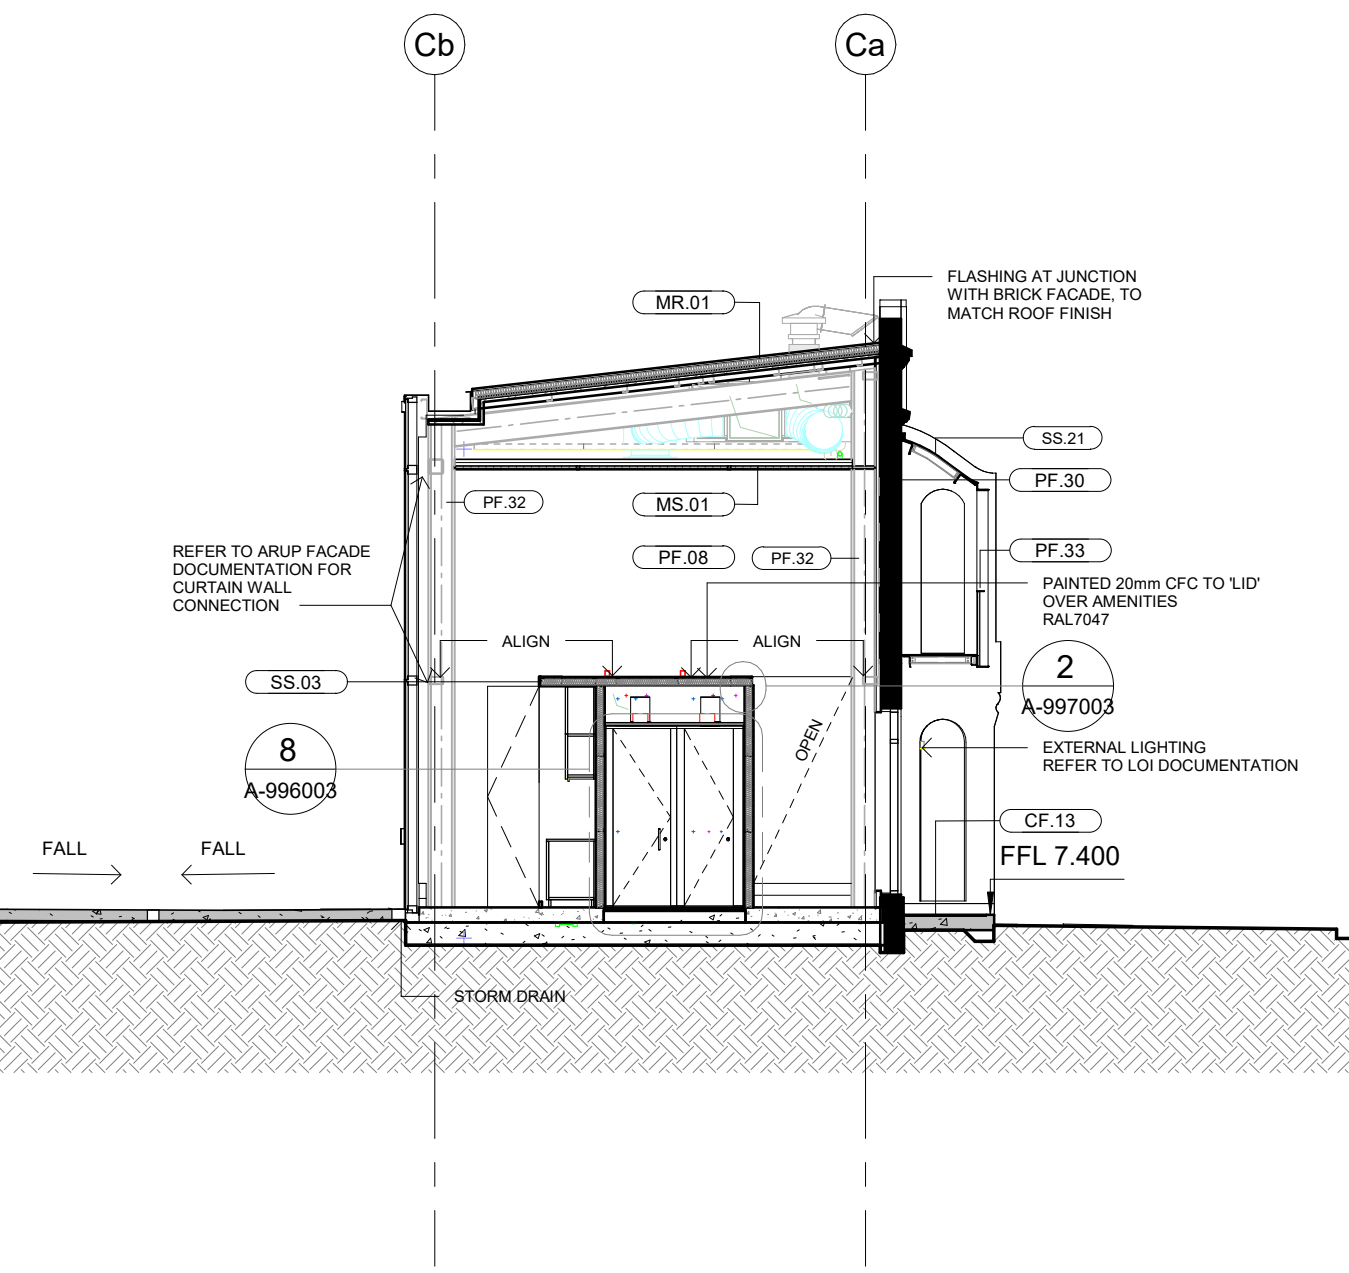


3 PROPOSED SECTION 3
1 : 100

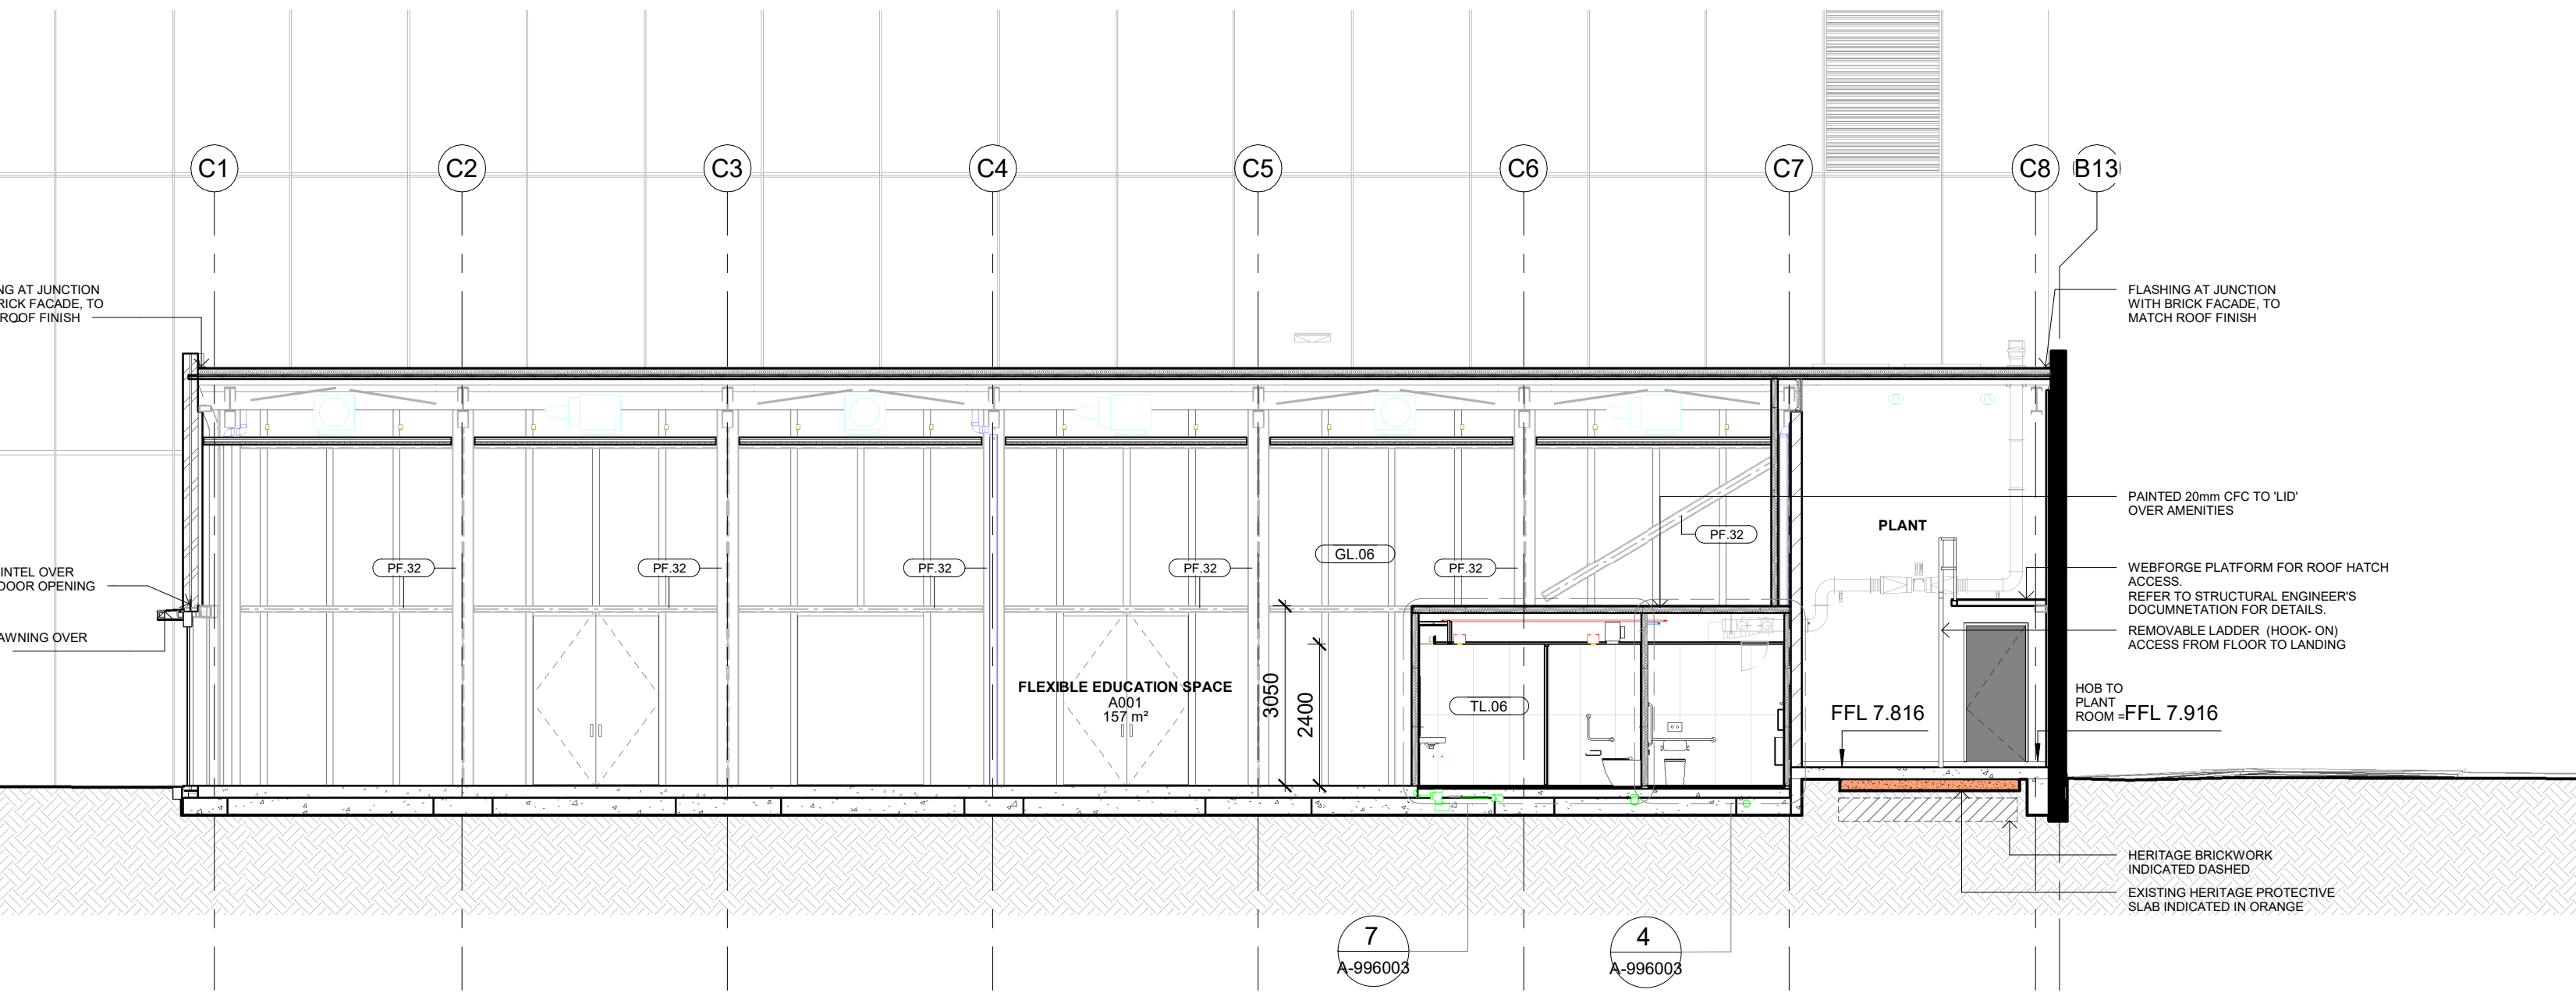


7 PROPOSED SECTION 7
1 : 100

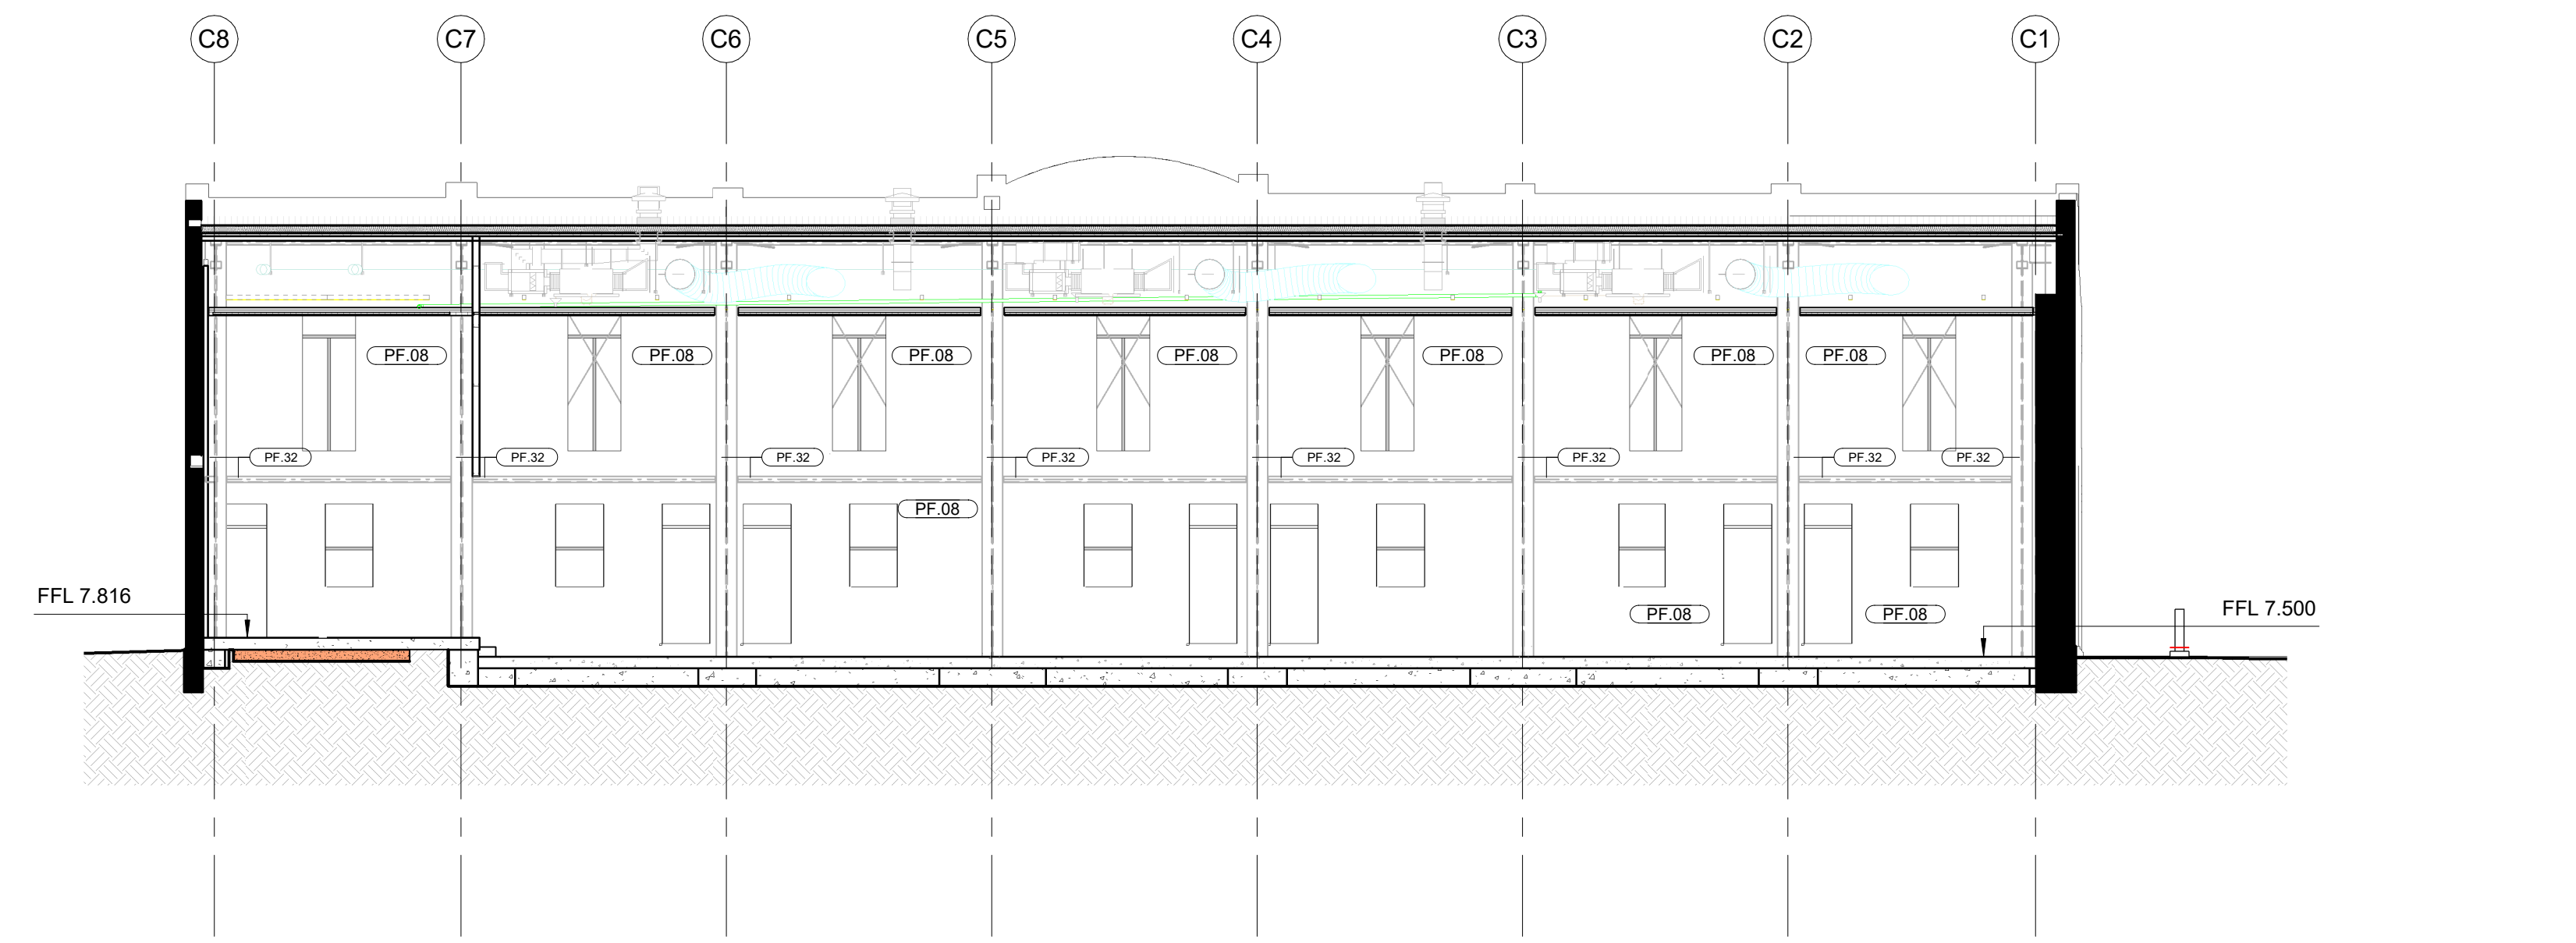


6 PROPOSED SECTION 6
1 : 100

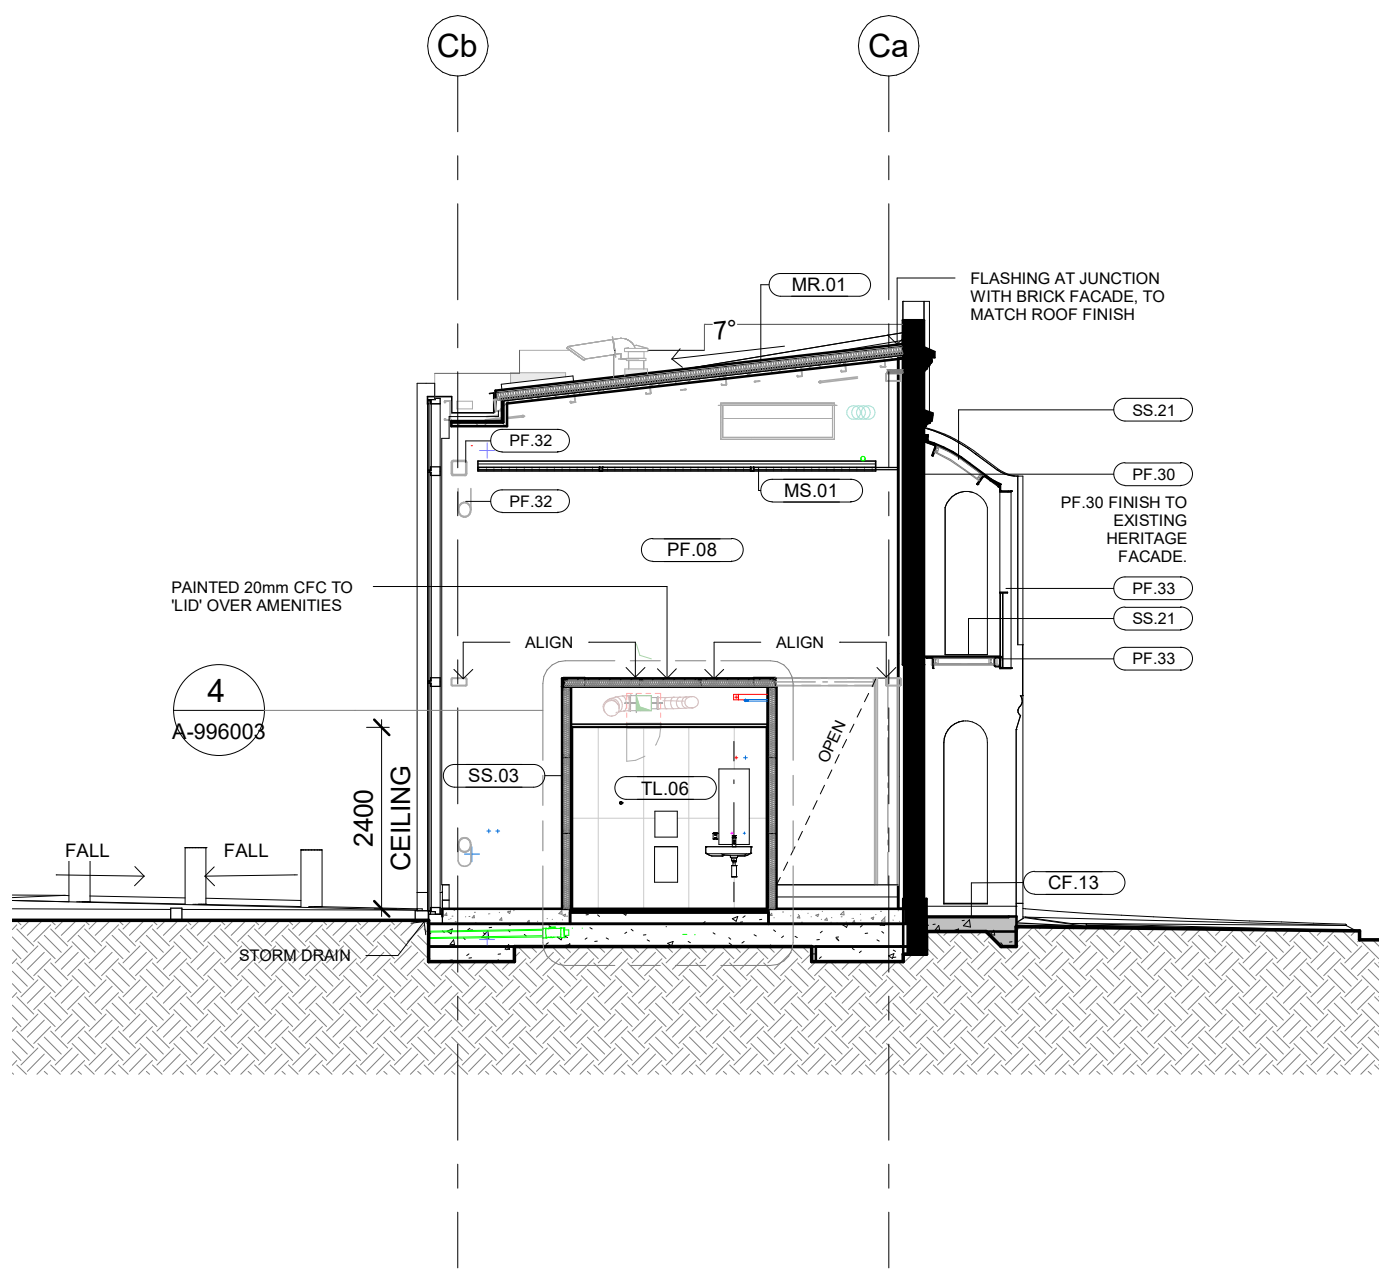

4 PROPOSED SECTION 4
1 : 100

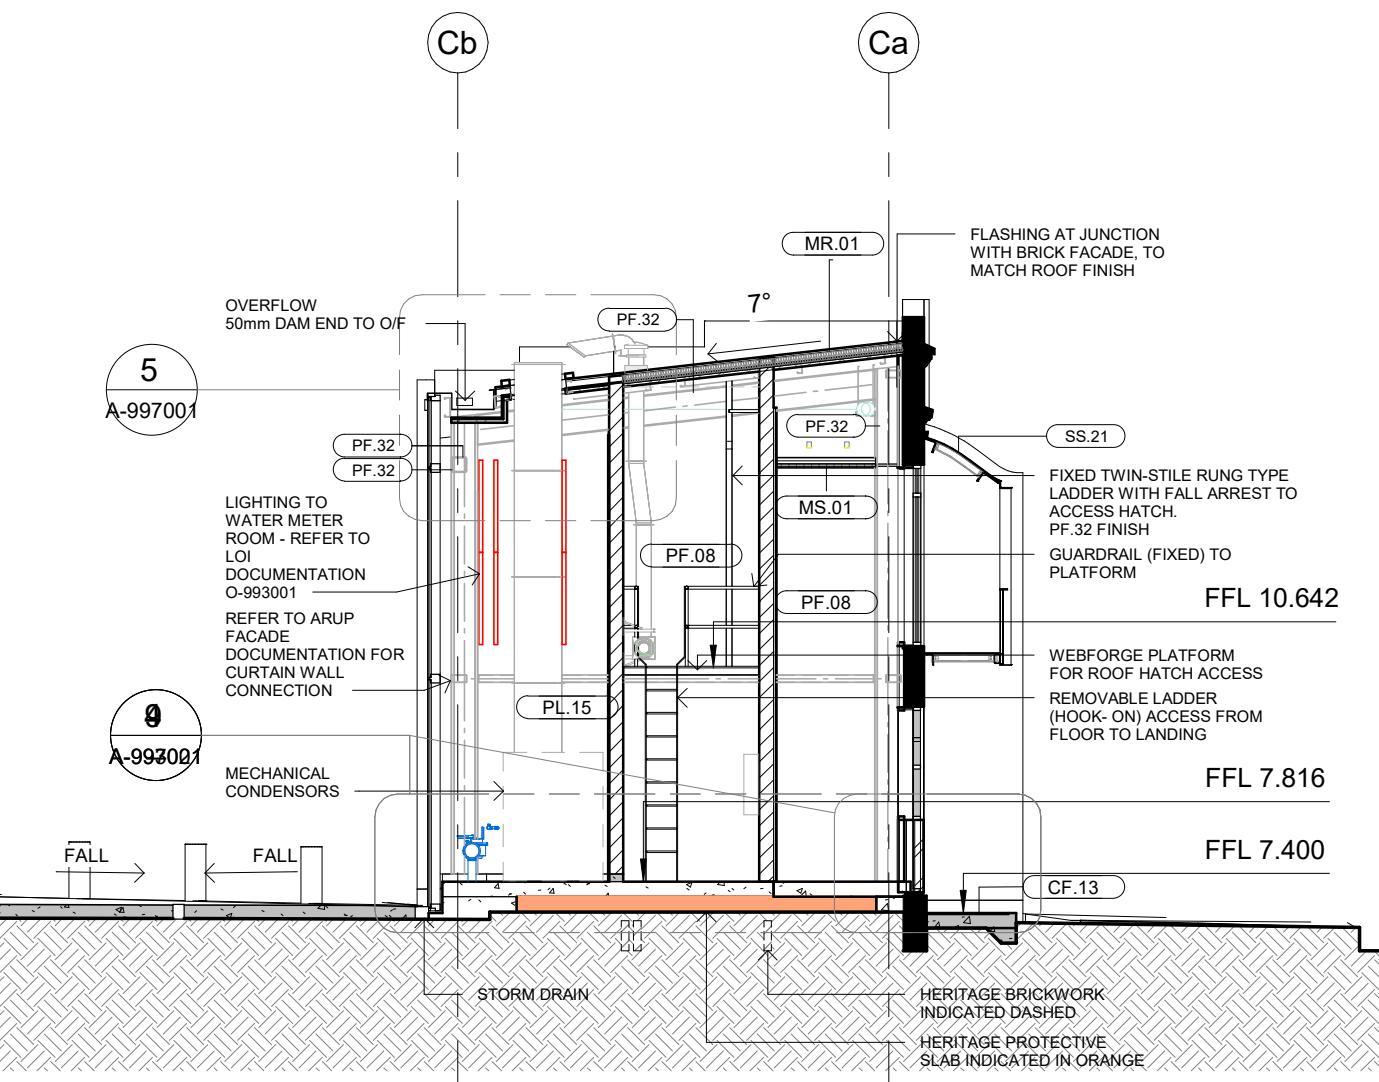

5 PROPOSED SECTION 5
1 : 100

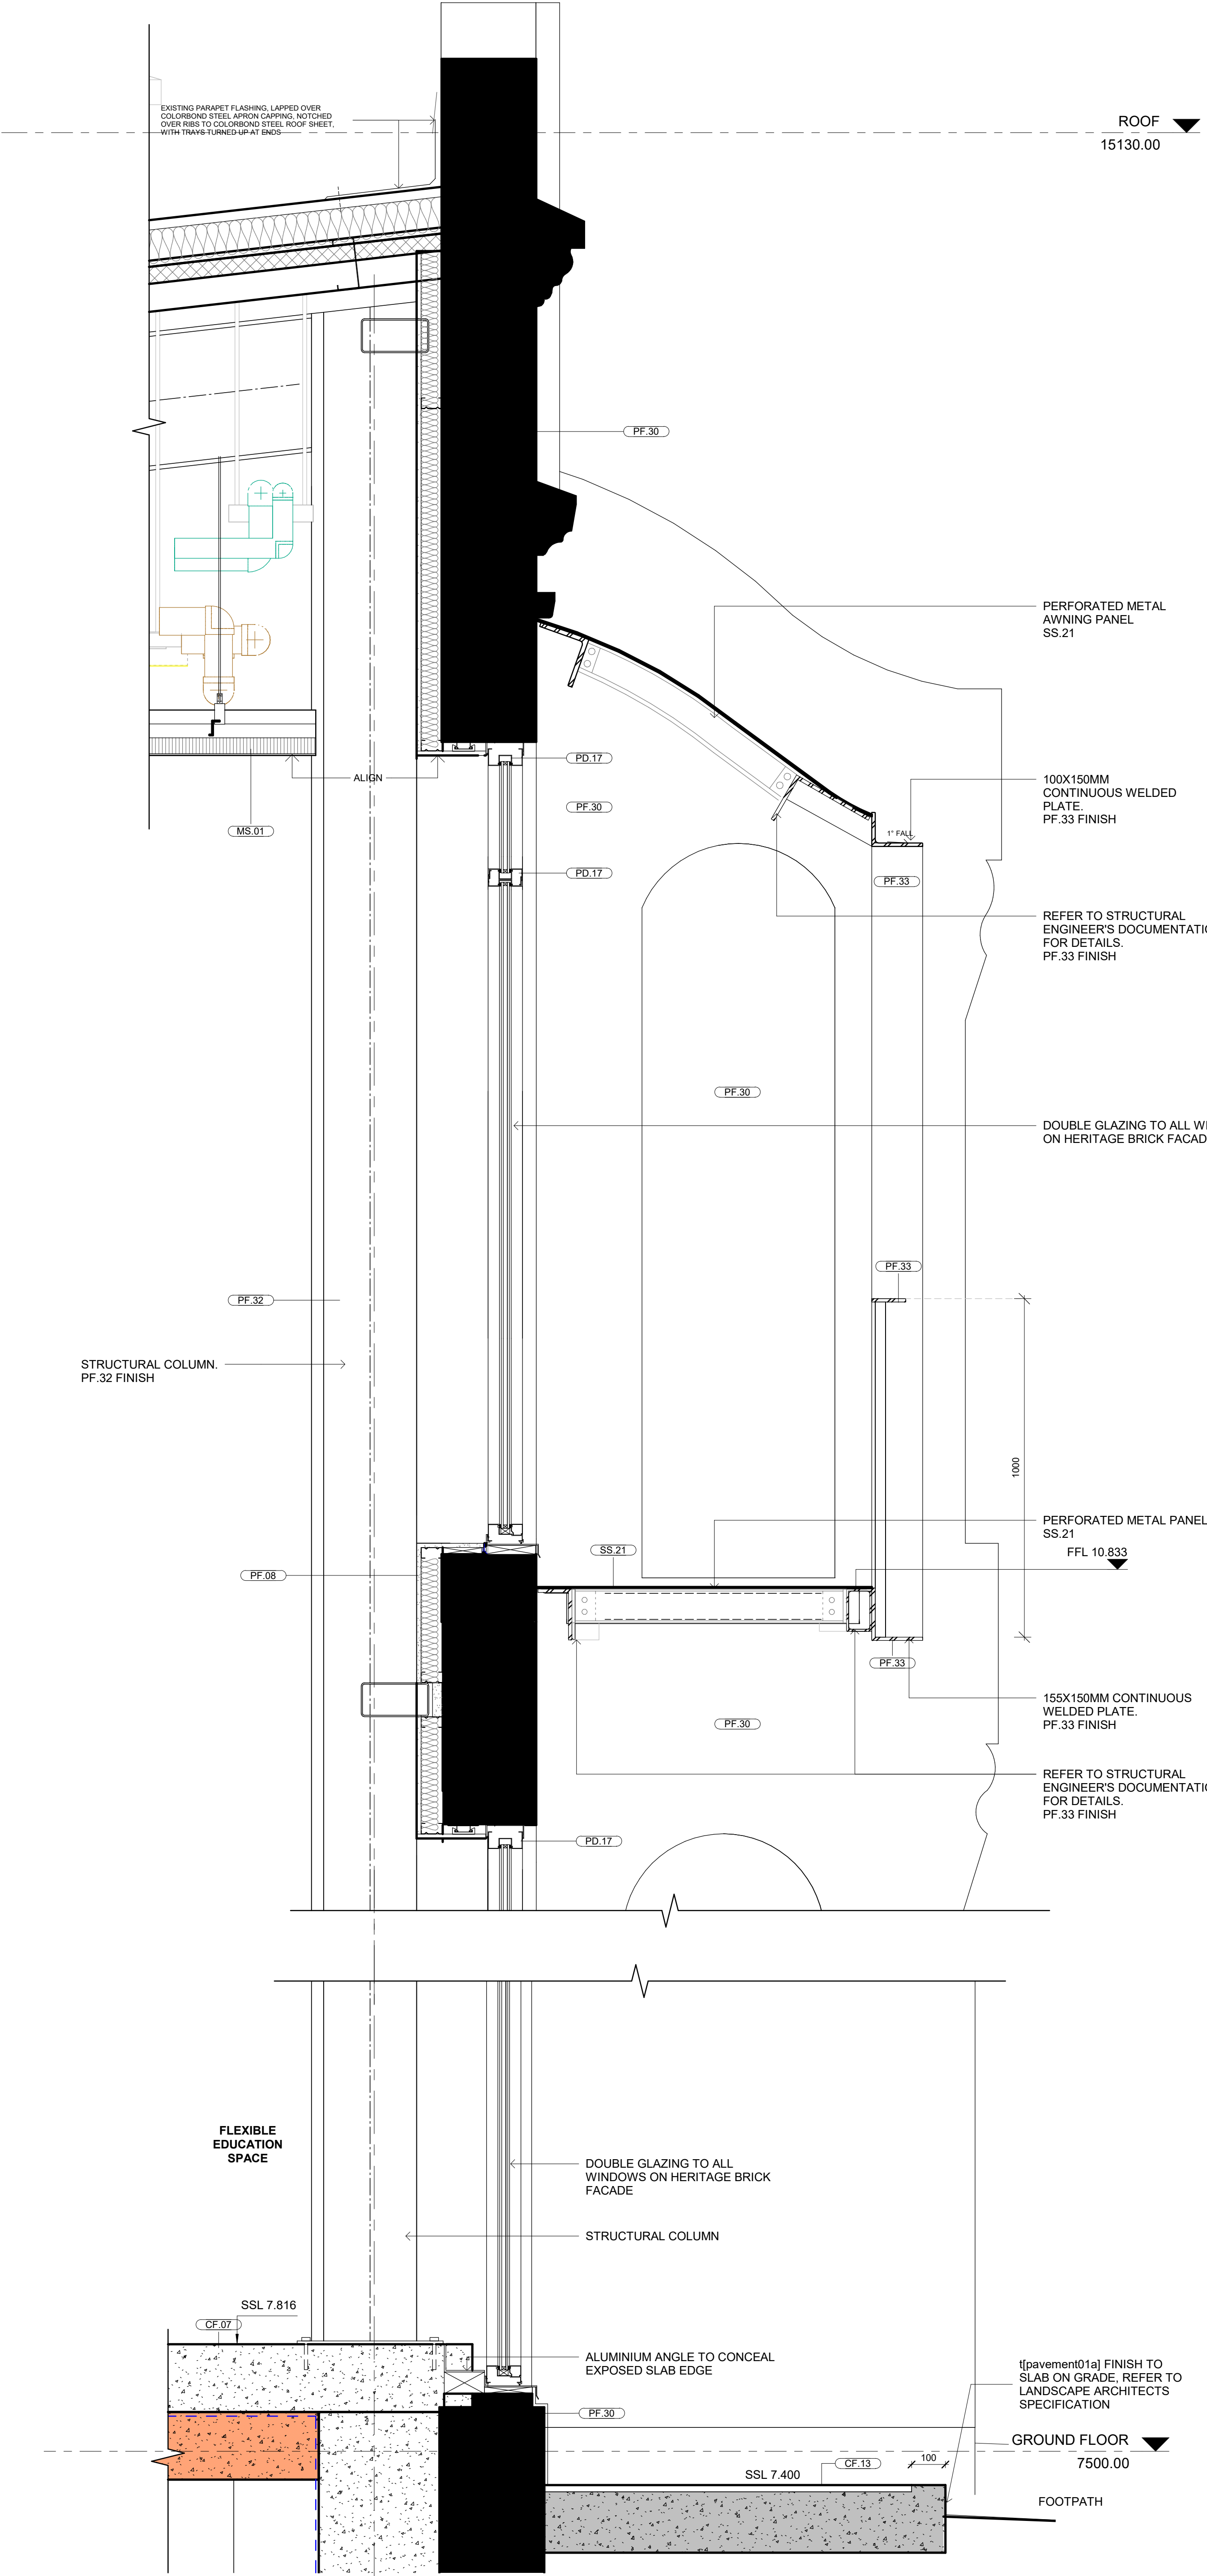


8 DETAIL - TYPICAL 1F VERANDAH INTERPRETATION - SECTION
1 : 10

MATERIALS + FINISHES

EXTERIOR FINISHES



RAL7047
PF.30 HERITAGE FACADE PAINT
PD.15 POWDERCOAT TO CURTAIN WALL

 


RAL7004
PF.31 HERITAGE FACADE PAINT
PF.33 PAINT TO EXTERNAL STEEL
PD.17 POWDERCOAT TO WINDOW
FRAMES



CLEAR GLASS
GL.06 CLEAR LOW IRON GLASS TO
CURTAIN WALL FACADE



SHALE GREY STEEL ROOFING
MR.01 TRIMDECK COLORBOND STEEL
ROOFING

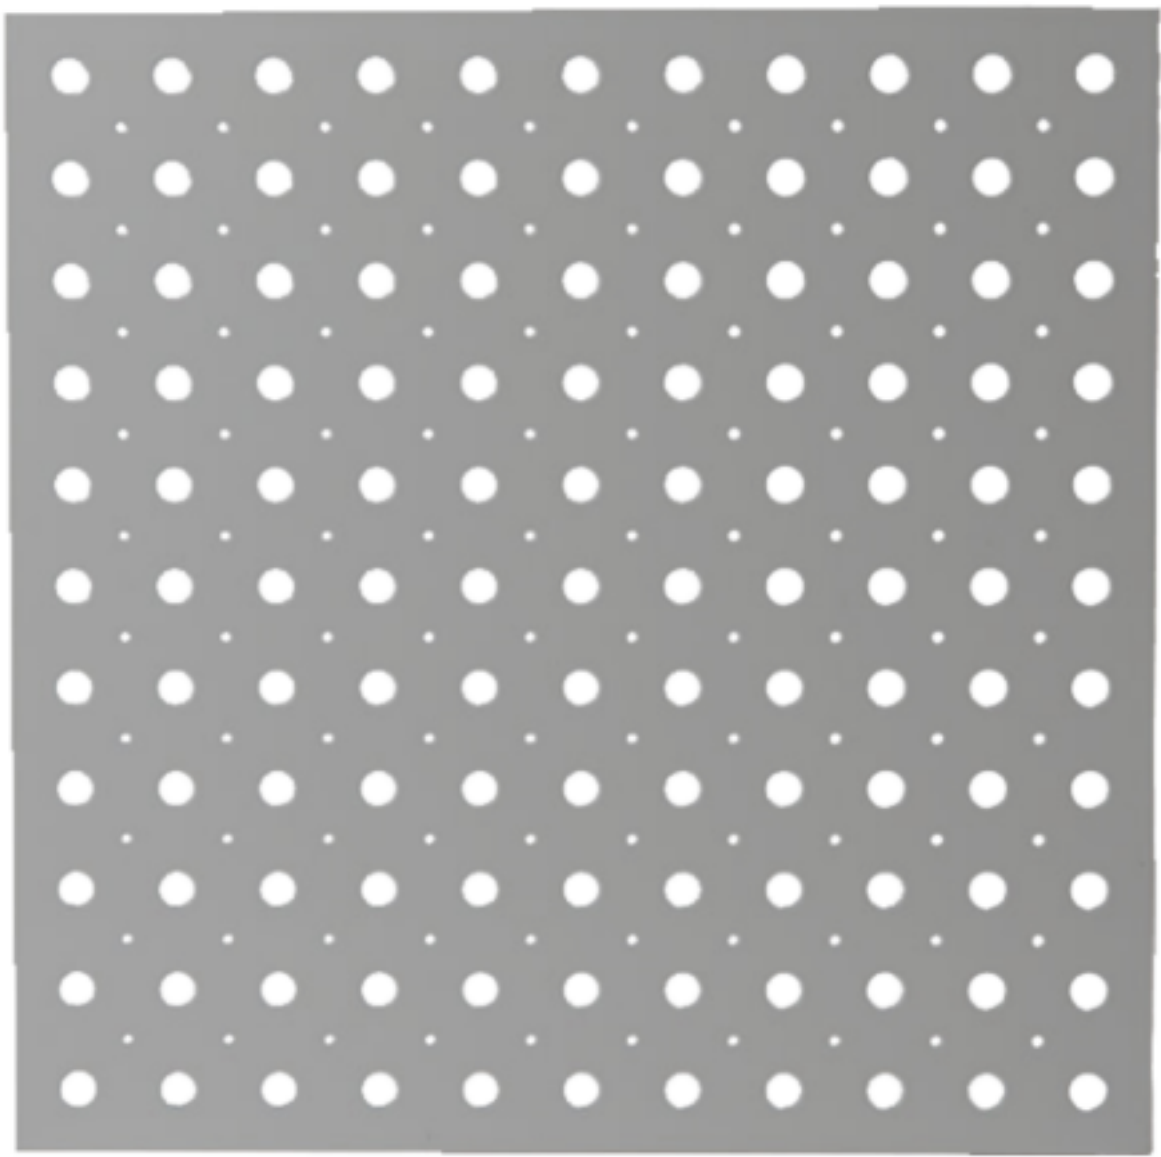

PERFORATED METAL
RAL7004
SS.21 PERFORATED ALUMINIUM
METAL PANEL
OPEN AREA: ~10%



PAVERS
CF.13 GF VERANDAH CONCRETE
PAVER TILES
300x300mm

INTERIOR FINISHES



CEILING MESH
MS.01 DIAMOND PROFILE
MESH REFERENCE: HYPERION
OPEN AREA: 79%



STAINLESS STEEL JOINERY
SS.03 STAINLESS STEEL, COBALT FINISH



STAINLESS STEEL DOORS
SS.02 SMOKEY GREY, VORTEX FINISH



RAL7047
PF.08 INTERNAL PAINT
PF.32 PAINT TO INTERNAL STEEL




CONCRETE FLOOR
CF.07 INSITU CONCRETE LIGHTLY
BURNISHED TO MATCH MAIN
BUILDING FLOOR



AMENITIES TILE
TL.04/ TL.06 CONSENTINO DEKTON
RECONSTITUTED STONE TILE -
ARGENTUM

POWERHOUSE
PARRAMATTA

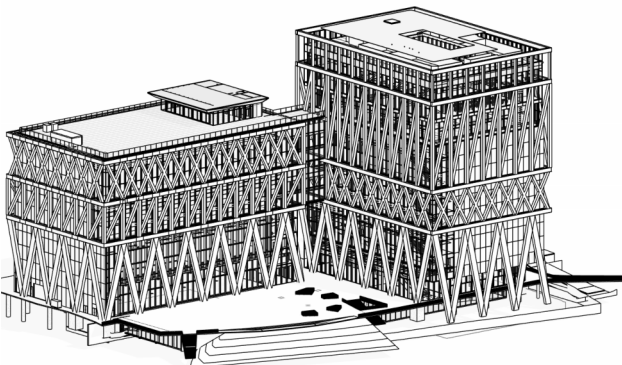

CLIENT:
inSW
Infrastructure
New South Wales

END USER:
**POWERHOUSE
PARRAMATTA**

CONTRACTOR:
lendlease

DESIGN TEAM:
LEAD DESIGNER:
MOREAU KUSUNOKI
2 Lee de Harcourt,
2011 New, France
T +33 1 46 16 40 10
LOCAL ARCHITECT:
GENTON
Ground Floor, 71 York Street,
Sydney 2000, NSW
T +61 2 8556 5002

DESIGN SUBCONSULTANTS:
LANDSCAPE ARCHITECTS:
McGREGOR COXALL
105 Wake Street, 7th Floor, East,
Sydney, Australia
T +61 2 9158 7000
ARCHITECTS:
L'OBSERVATOIRE INT.
125 Wake Street, 7th Floor, East,
New York, New York 10013, USA
T +1 212 251 4403


DISCLAIMER
The information contained in this document is copyright and may not be used or reproduced for any other project or purpose. Verify all dimensions and levels on site and report any discrepancies to Genton and Moreau Kusunoki for direction prior to the commencement of work. Drawings are to be read in conjunction with all other contract documents. Use figures dimensions only. Do not scale from drawings. The completion of the risk details checked, and authorised section in confirmation of the status of the drawing. The drawing shall not be used for construction unless endorsed "For Construction" and authorized for issue.

NOTES/LEGEND
REFER TO SGT FINISHES SCHEDULE A-998002 FOR DETAILS

REVISION		
No.	Date	Description
3	20/12/2023	SSDA Heritage Response Update
2	13/11/2023	SSDA Heritage Response Update
1	07/09/21	Issued for Information

**DRAWING COLOUR CODED -
PRINT ALL COPIES IN COLOUR**

PROJECT TITLE
POWERHOUSE PARRAMATTA

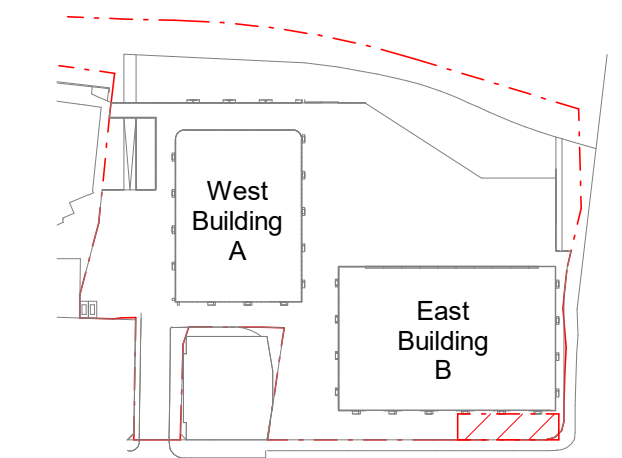

TITLE
**ST GEORGES TERRACE - PROPOSED -
MATERIALS AND FINISHES**

SCALE: @ A0

STATUS
**FOR INFORMATION
NOT FOR CONSTRUCTION**

JOB NO.	2001	DWN	CHKD	APPD
DATE	20/12/2023	RW	MN	ST
DRAWING NUMBER	A-993050	REVISION		
				3

