




## **MATERIALS & FINISHES BWK1\_'Symmetry** BWK2\_'Urban One PF2 Earth' or similar **Chiffon' or similar**

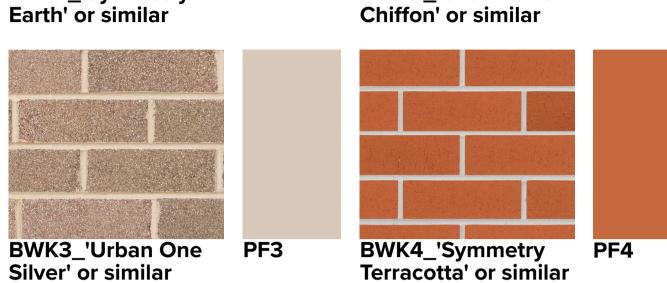

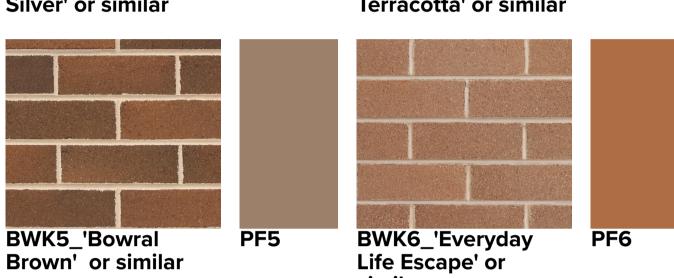

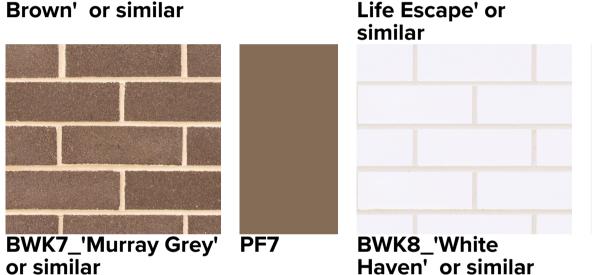

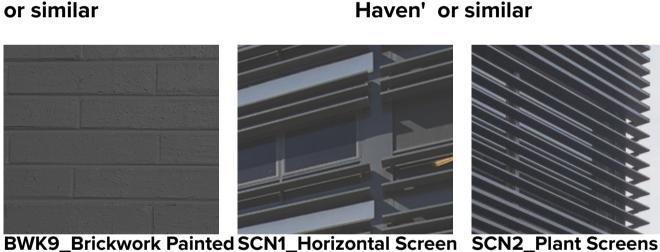

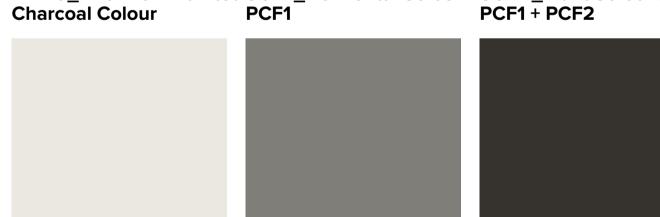




**Concrete off-form** 

PCF1\_Powdercoat

Finish 1 Charcoal



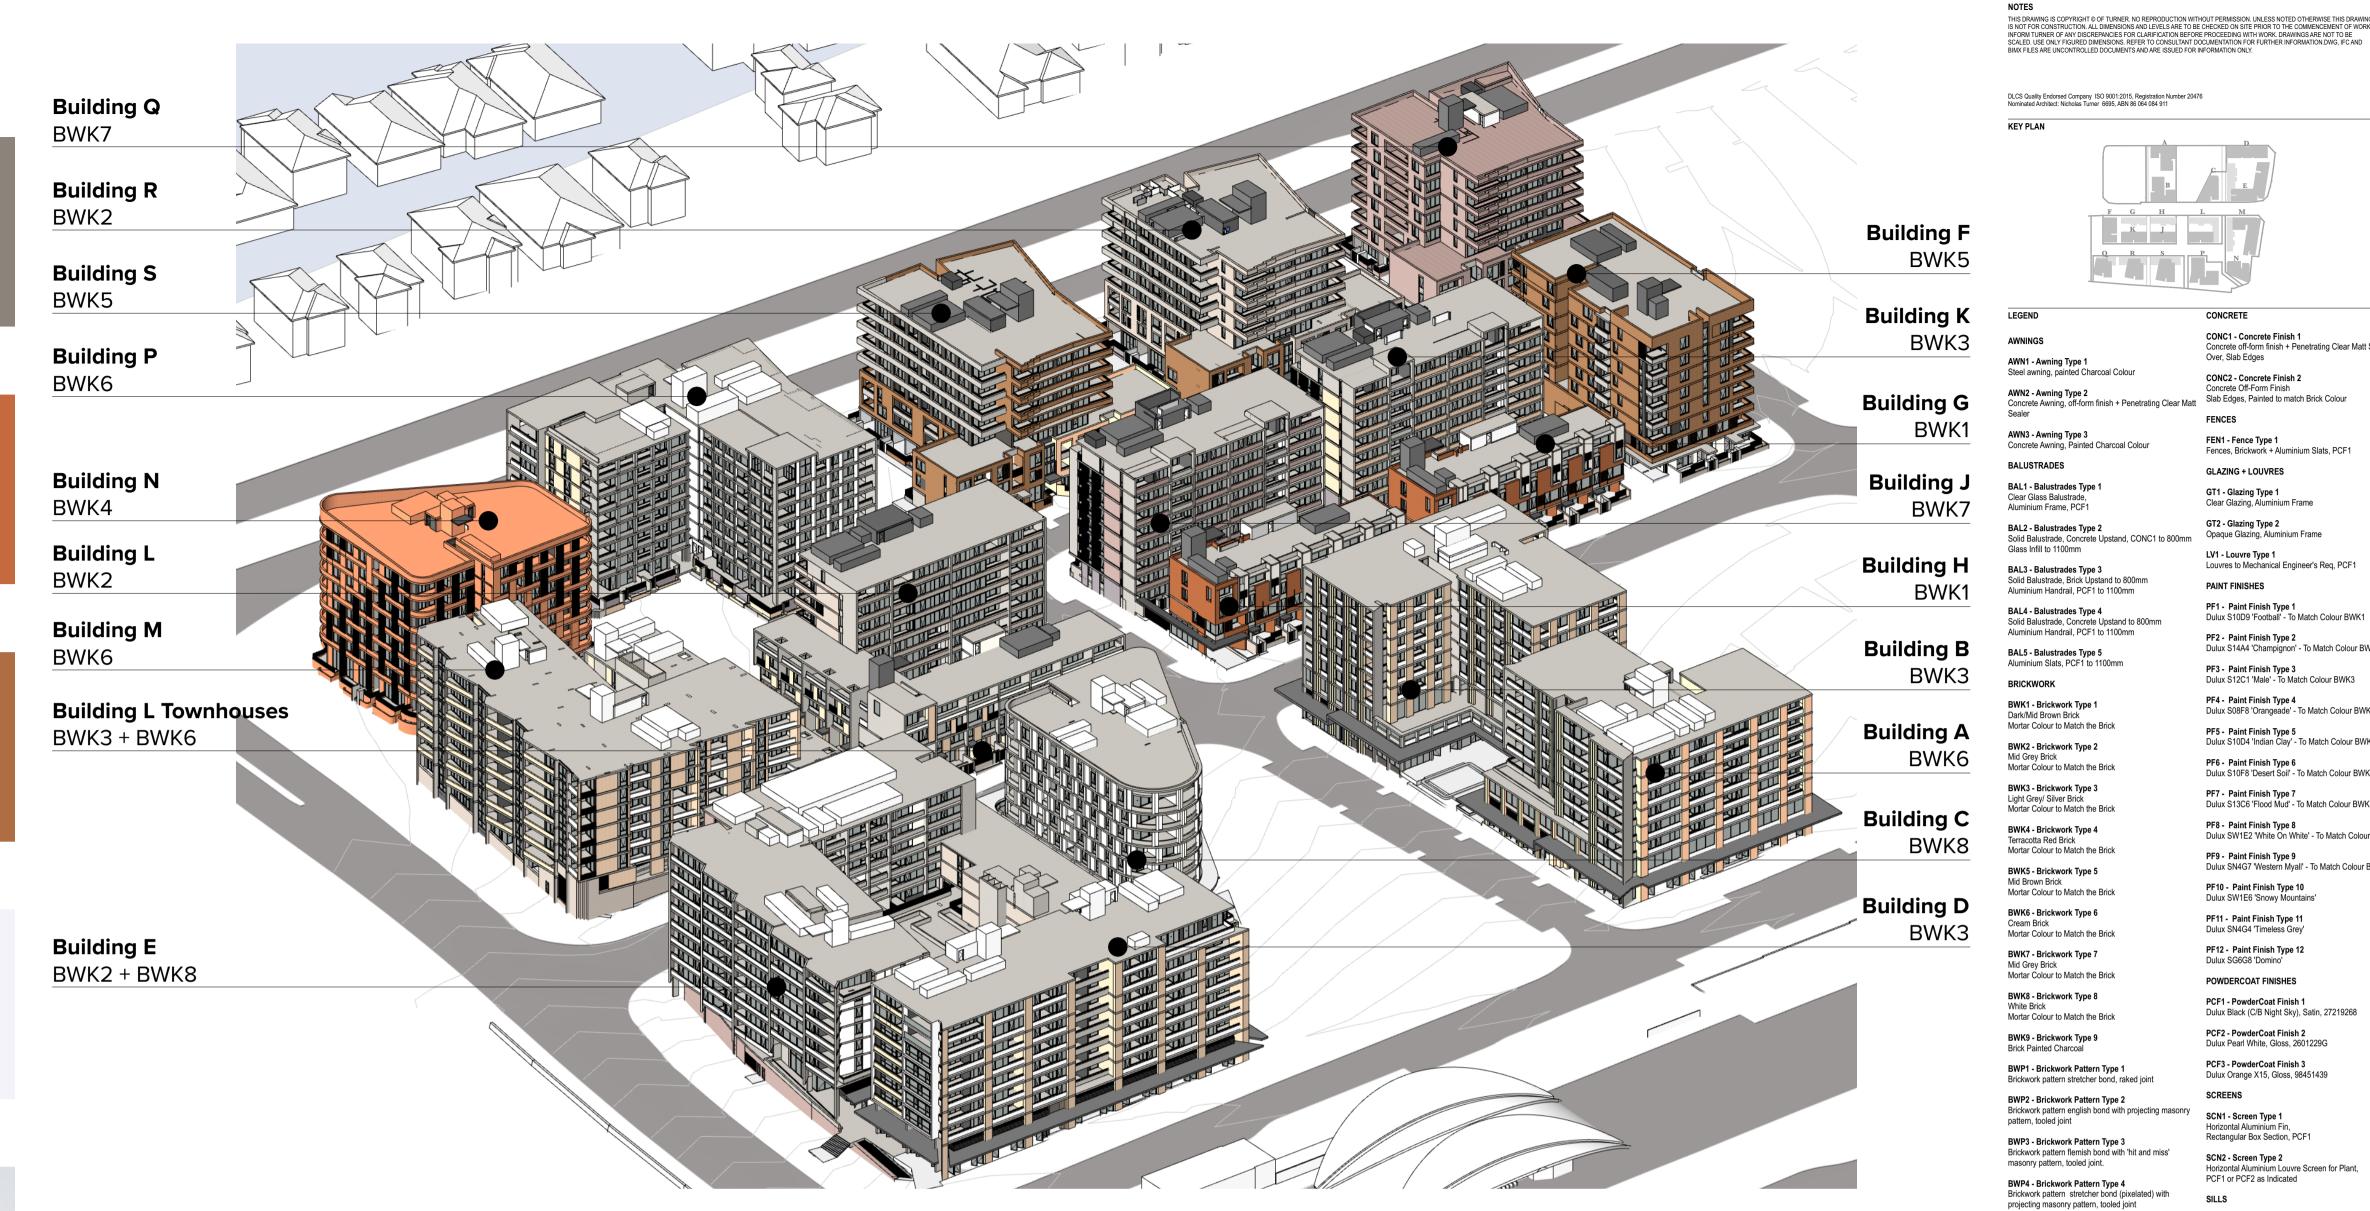

## **BRICKWORK PATTERNS:**

- Brickwork pattern stretcher bond, raked joint BWP1 Brickwork pattern english bond with projecting masonry pattern, tooled joint
Brickwork pattern flemish bond with 'hit and miss' masonry pattern, tooled joint. BWP2

BWP4/BWP5

- Brickwork pattern stretcher bond (pixelated) with projecting masonry pattern, tooled joint BWP4

- Brickwork pattern stretcher bond (horizontal bands) with projecting masonry pattern, tooled joint BWP5 - Brickwork pattern vertical stretcher bond, tooled joint

BWP6 - Brickwork pattern rowlock course BWP7

- Brickwork pattern soldier course BWP8

- Brickwork pattern decorative vertical stacked bond

- Brickwork sill, rowlock course **S1** 

- Brickwork sill, soldier course **S2** 

BWP3

BWK1,2.. - All brick colours shown are from the Austral range, or similar







**Deicorp** Level 4, 161 Redfern Street Redfern NSW 2016 Australia

Brickwork pattern stretcher bond (horizontal bands) with

Brickwork pattern vertical stretcher bond, tooled joint

projecting masonry, tooled joint BWP6 - Brickwork Pattern Type 6

BWP8 - Brickwork Pattern Type 8

BWP9 - Brickwork Pattern Type 9

BWP10 - Brickwork Pattern Type 10 Brickwork projecting graphical pattern

A 8/4/20

01 15/4/20 02 20/4/20

@deicorp.com.au

**Tallawong Station Precinct South** 1-15 & 2-12 Conferta Avenue Rouse Hill NSW 2155

Materials & Finishes Board **Materials & Finishes** 

CONCRETE

CONC2 - Concrete Finish 2

FEN1 - Fence Type 1

GLAZING + LOUVRES

GT1 - Glazing Type 1

GT2 - Glazing Type 2

LV1 - Louvre Type 1

PF1 - Paint Finish Type 1

PF2 - Paint Finish Type 2

PF3 - Paint Finish Type 3

PF4 - Paint Finish Type 4

PF5 - Paint Finish Type 5

PF6 - Paint Finish Type 6

PF7 - Paint Finish Type 7

PF8 - Paint Finish Type 8

PF9 - Paint Finish Type 9

PF10 - Paint Finish Type 10

PF11 - Paint Finish Type 11

Dulux SG6G8 'Domino'

**POWDERCOAT FINISHES** 

PCF1 - PowderCoat Finish 1

PCF2 - PowderCoat Finish 2

SCN2 - Screen Type 2

Brickwork Sill, Soldier Course

SOL1 - Solar Panel 1

WF1 - Wall Finish Type 1

WF2 - Wall Finish Type 2

WS - Weather Screens

For Coordination

Draft Development Application

Draft Development Application

WALL FINISHES

Dulux Pearl White, Gloss, 2601229 PCF3 - PowderCoat Finish 3

Dulux Orange X15, Gloss, 98451439

Dulux Black (C/B Night Sky), Satin, 27219268

Horizontal Aluminium Louvre Screen for Plant, PCF1 or PCF2 as Indicated

Solar Panels to Consultant's Specifications

Dulux SW1E6 'Snowy Mountains

Dulux S08F8 'Orangeade' - To Match Colour BWK

Dulux S13C6 'Flood Mud' - To Match Colour BWK7

Dulux SW1E2 'White On White' - To Match Colour BWK8

Dulux SN4G7 'Western Myall' - To Match Colour BWK9

Clear Glazing, Aluminium Frame

Opaque Glazing, Aluminium Frame

Slab Edges, Painted to match Brick Colou

Fences, Brickwork + Aluminium Slats, PCF1

CONC1 - Concrete Finish 1
Concrete off-form finish + Penetrating Clear Matt Sealer

**BWP7/S1/BWP8/S2** BWP6



**TURNER**