


CONFERTA AVENUE DETAIL PLAN

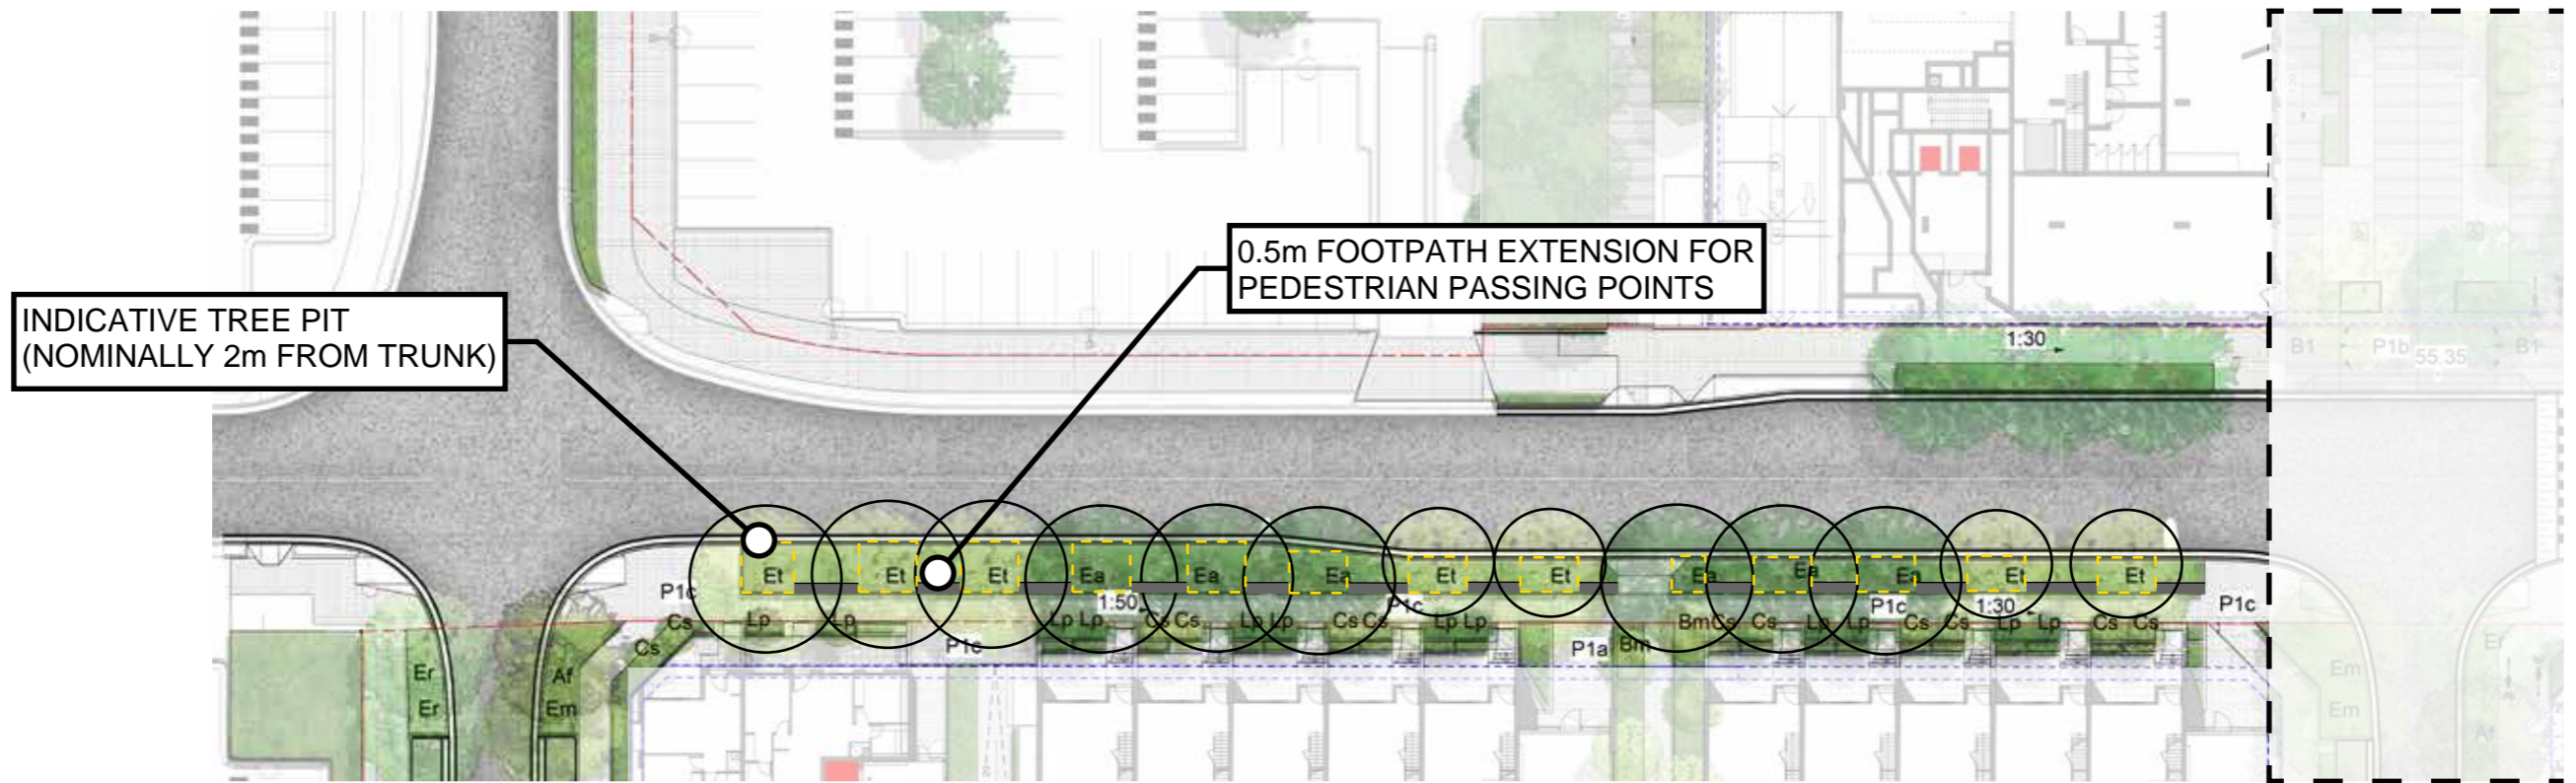

KEY

- - - Site Boundary
- - - Basement
- P1A Concrete unit paving type 1
- P1b Concrete unit paving type 2
- P1c Concrete unit pavers as per BCC
Paving Guide
- F2 Aluminum Security Fence Refer to Fencing plan
- B1 Bollards
- Planting
- Trees refer to tree schedule to species

