


NOTES  
THIS DRAWING IS COPYRIGHT © OF TURNER. NO REPRODUCTION WITHOUT PERMISSION. UNLESS NOTED OTHERWISE THIS DRAWING IS NOT FOR CONSTRUCTION. ALL DIMENSIONS AND LEVELS ARE TO BE CHECKED ON SITE PRIOR TO THE COMMENCEMENT OF WORK. IN THE EVENT OF ANY DISCREPANCIES FOR CLARIFICATION BEFORE PROCEEDING WITH WORK. DRAWINGS ARE NOT TO BE SCALED. USE ONLY FIGURED DIMENSIONS. REFER TO CONSULTANT DOCUMENTATION FOR FURTHER INFORMATION. IFC AND BIM FILES ARE UNCONTROLLED DOCUMENTS AND ARE ISSUED FOR INFORMATION ONLY.


DL22 Quality Endorsed Company ISO 9001:2015, Registration Number 28475  
Notified Architect: Nicholas Turner, 8665, ABA 86 664 084 911

KEY PLAN

LEGEND

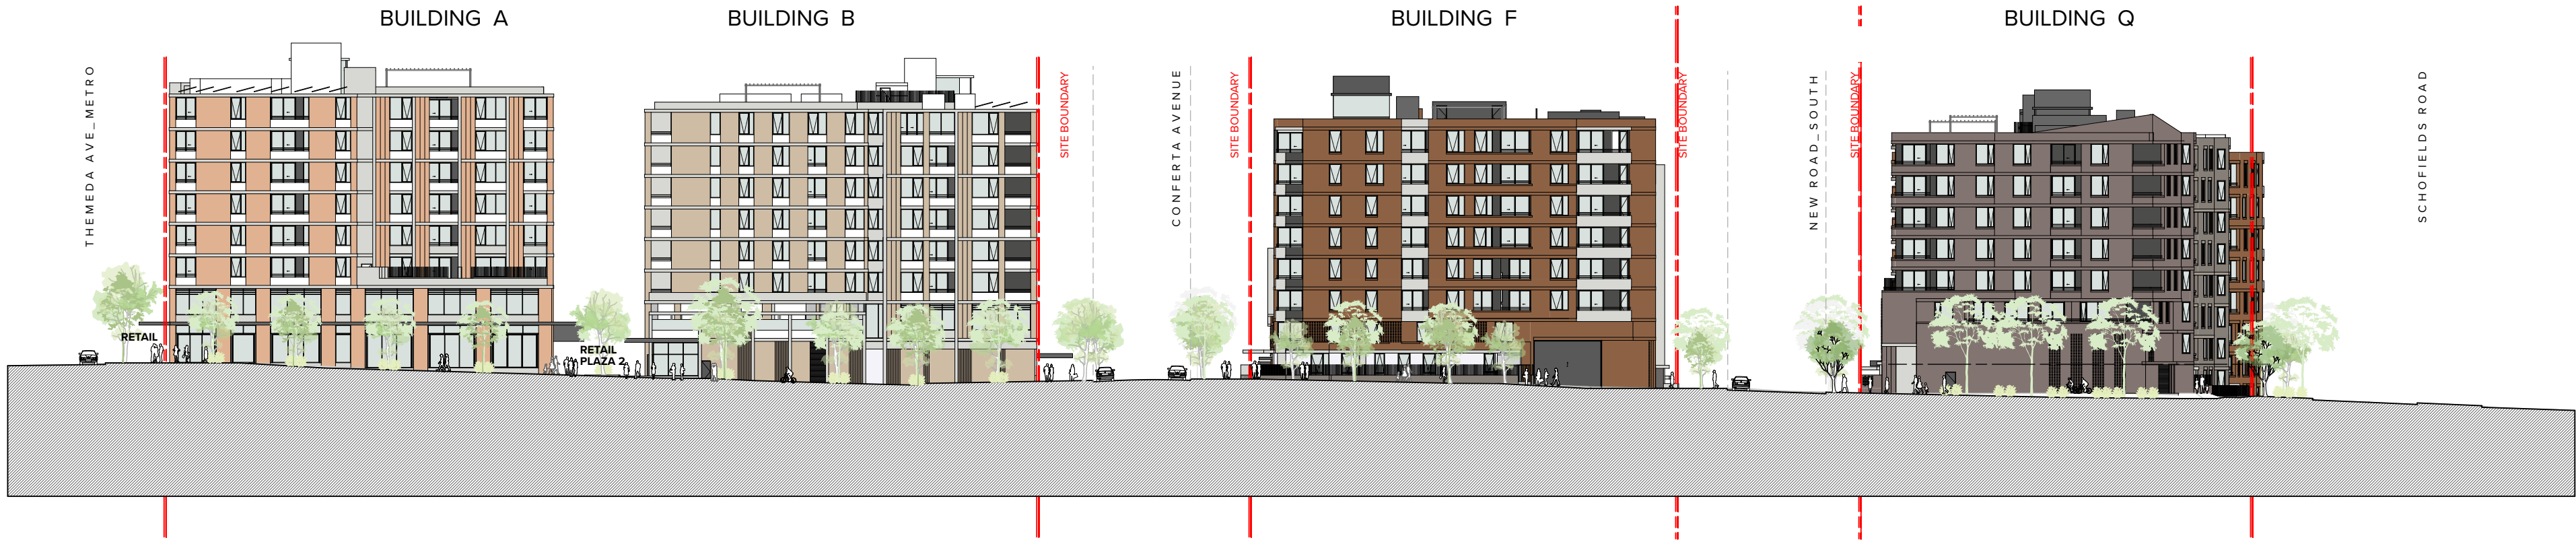

1  
West Elevation Building A, B, F, Q  
1:500

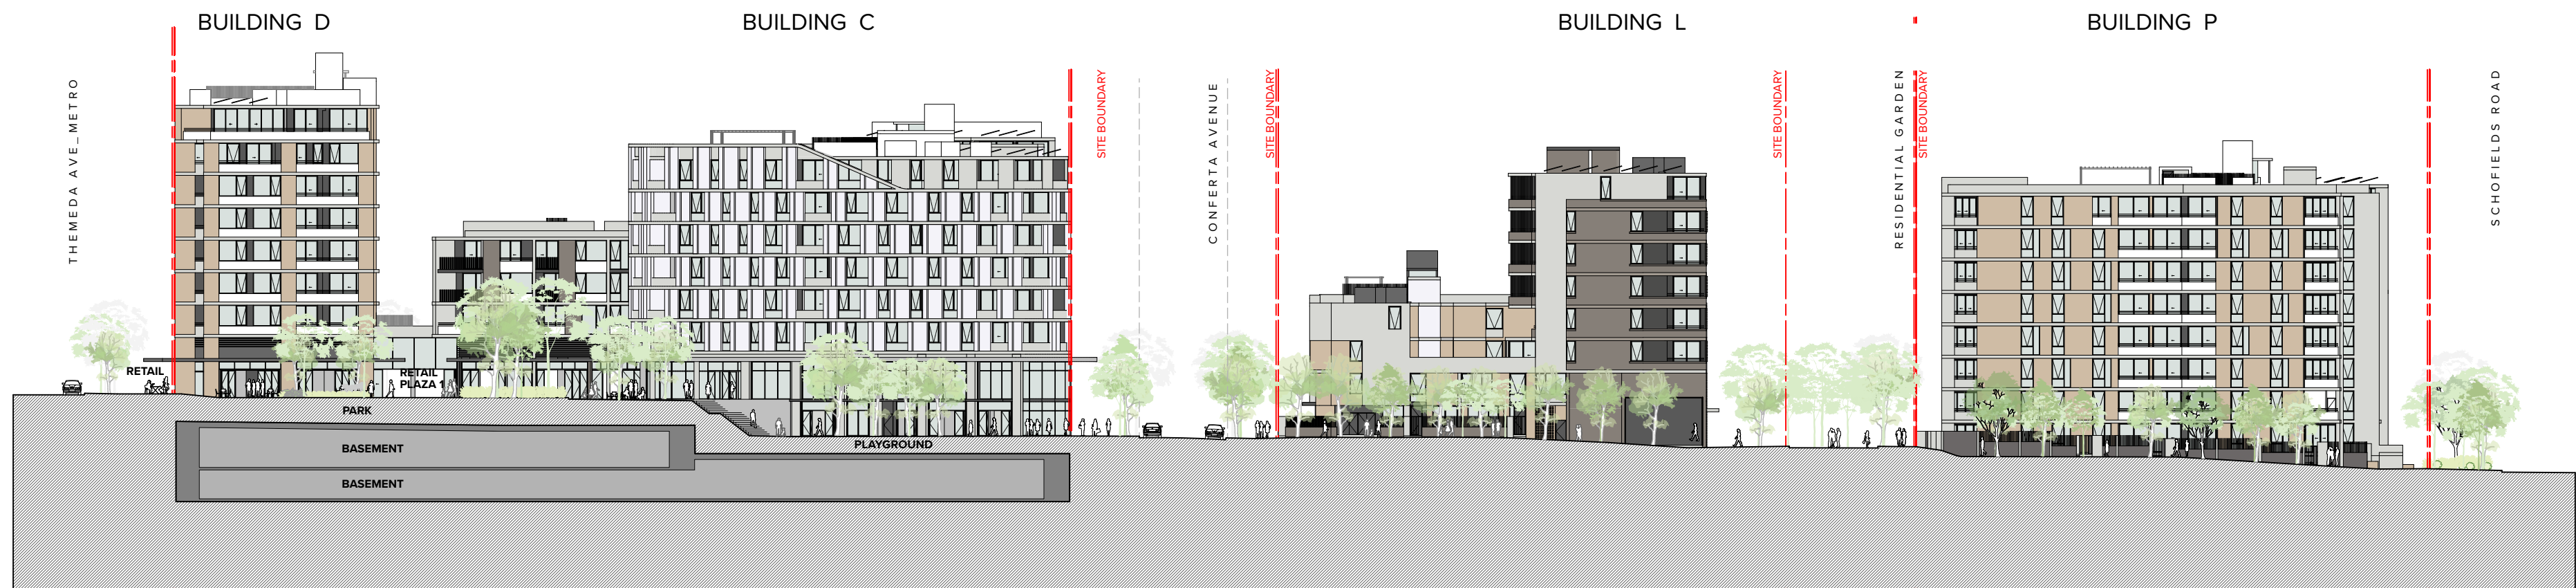

2  
West Elevation Building D, C, L, P  
1:500



3  
West Elevation Building D, E, M, N  
1:500



Planning,  
Industry &  
Environment

Issued under the Environmental Planning and Assessment Act 1979

Approved Application No: SSD 10425

Granted on: 20 July 2021

Signed: AW Sheet No: 76 of 288

Rev	Date	Approved by	Issue Name
01	15/4/20	YO	Draft Development Application
02	20/4/20	YO	Draft Development Application
03	6/5/20	YO	For Development Application
04	24/11/20	YO	RF11 for DCC
05	09/12/20	YO	RF11 for DPIE
06	20/05/21	YO	For Development Application

CLIENT  
Deicorp  
Level 4, 161 Redfern Street Redfern NSW 2016 Australia  
8665 4100  
@deicorp.com.au

Project Title  
Tallawong Station Precinct South  
1-15 & 2-12 Conferta Avenue Rouse Hill NSW 2155

Drawing Title

GA Elevations Streetscape  
West Elevations

Scale	Project No.	18095	Drawn by	TURNER	North
1:500 @A1, 50% @A3	DA-210-040	06	Rev	06	

Notes:  
1. Indicative landscaping + ground levels shown.  
2. For detailed information, refer to 1:200 elevations, landscape documentation by Turf and civil documentation by Aecom.

TURNER

Level 7 ONE Oxford Street  
Darlinghurst NSW 2010  
AUSTRALIA  
T +61 2 8668 0200  
F +61 2 8668 0208  
turnerinfo.com.au





**NOTES**

THIS DRAWING IS COPYRIGHT © OF TURNER. NO REPRODUCTION WITHOUT PERMISSION. UNLESS NOTED OTHERWISE THIS DRAWING IS NOT FOR CONSTRUCTION. ALL DIMENSIONS AND LEVELS ARE TO BE CHECKED ON SITE PRIOR TO THE COMMENCEMENT OF WORK. NO PART OF ANY DISCREPANCIES FOR CLARIFICATION BEFORE PROCEEDING WITH WORK. DRAWINGS ARE NOT TO BE SCALED. USE ONLY DIMENSIONED DIMENSIONS. REFER TO CONSULTANT DOCUMENTATION FOR FURTHER INFORMATION. IFC AND BWP FILES ARE UNCONTROLLED DOCUMENTS AND ARE ISSUED FOR INFORMATION ONLY.

DL25 Quality Endorsed Company ISO 9001:2015, Registration Number 28475  
Notified Architect: Nicola Turner, 8665, AEN 86 064 084 911

**KEY PLAN**

**LEGEND**

AWNINGS	CONCRETE
AWN1 - Awning Type 1 Steel awning, painted Charcoal Colour	CONC1 - Concrete Finish 1 Concrete off-form finish + Penetrating Clear Matt Sealer Over, Slab Edges
AWN2 - Awning Type 2 Concrete Awning, off-form finish + Penetrating Clear Matt Sealer	CONC2 - Concrete Finish 2 Concrete off-form finish + Penetrating Clear Matt Sealer
AWN3 - Awning Type 3 Concrete Awning, Painted Charcoal Colour	CONC3 - Concrete Finish 3 Concrete off-form finish + Penetrating Clear Matt Sealer
<b>BALUSTRADES</b>	<b>GLAZING + LOUVRES</b>
BAL1 - Balustrades Type 1 Clear Glass Balustrade, Aluminium Frame, PCF1	GT1 - Glazing Type 1 Clear Glazing, Aluminium Frame
BAL2 - Balustrades Type 2 Solid Balustrade, Concrete Upstand, CONC1 to 800mm Glass Infill to 1100mm	GT2 - Glazing Type 2 Opaque Glazing, Aluminium Frame
BAL3 - Balustrades Type 3 Solid Balustrade, Brick Upstand to 800mm Aluminium Handrail, PCF1 to 1100mm	LV1 - Louvre Type 1 Louvers to Mechanical Engineer's Req, PCF1
BAL4 - Balustrades Type 4 Solid Balustrade, Concrete Upstand to 800mm Aluminium Handrail, PCF1 to 1100mm	<b>PAINT FINISHES</b>
BAL5 - Balustrades Type 5 Aluminium Slats, PCF1 to 1100mm	PF1 - Paint Finish Type 1 Dulux S1009 'Footfall' - To Match Colour BWK1
<b>BRICKWORK</b>	PF2 - Paint Finish Type 2 Dulux S1444 'Champion' - To Match Colour BWK2
BWK1 - Brickwork Type 1 Dark/Mid Brown Brick Mortar Colour to Match the Brick	PF3 - Paint Finish Type 3 Dulux S1201 'Mist' - To Match Colour BWK3
BWK2 - Brickwork Type 2 Mid Grey Brick Mortar Colour to Match the Brick	PF4 - Paint Finish Type 4 Dulux S058 'Changeseal' - To Match Colour BWK4
BWK3 - Brickwork Type 3 Light Grey Silver Brick Mortar Colour to Match the Brick	PF5 - Paint Finish Type 5 Dulux S1004 'Tender Clay' - To Match Colour BWK5
BWK4 - Brickwork Type 4 Terracotta Red Brick Mortar Colour to Match the Brick	PF6 - Paint Finish Type 6 Dulux S1058 'Desert Soil' - To Match Colour BWK6
BWK5 - Brickwork Type 5 Mid Green Brick Mortar Colour to Match the Brick	PF7 - Paint Finish Type 7 Dulux S1305 'Flood Mud' - To Match Colour BWK7
BWK6 - Brickwork Type 6 Cream Brick Mortar Colour to Match the Brick	PF8 - Paint Finish Type 8 Dulux S1122 'White On White' - To Match Colour BWK8
BWK7 - Brickwork Type 7 Mid Grey Brick Mortar Colour to Match the Brick	PF9 - Paint Finish Type 9 Dulux S1437 'Western Myall' - To Match Colour BWK9
BWK8 - Brickwork Type 8 White Brick Mortar Colour to Match the Brick	PF10 - Paint Finish Type 10 Dulux S1122 'Snowy Mountains'
BWK9 - Brickwork Type 9 Brick Painted Charcoal	PF11 - Paint Finish Type 11 Dulux S1004 'Timless Grey'
BWK10 - Brickwork Pattern Type 1 Brickwork pattern stretcher bond, naked joint	PF12 - Paint Finish Type 12 Dulux S0508 'Domino'
BWK11 - Brickwork Pattern Type 2 Brickwork pattern english bond with projecting masonry pattern, naked joint	<b>POWDERCOAT FINISHES</b>
BWK12 - Brickwork Pattern Type 3 Brickwork pattern french bond with 'hit and miss' masonry pattern, naked joint	PCF1 - PowderCoat Finish 1 Dulux Black (C18 Night Sky), Satin, 2721298
BWK13 - Brickwork Pattern Type 4 Brickwork pattern stretcher bond (isolated) with projecting masonry pattern, naked joint	PCF2 - PowderCoat Finish 2 Dulux Pearl White, Gloss, 2601299
BWK14 - Brickwork Pattern Type 5 Brickwork pattern stretcher bond (horizontal bands) with projecting masonry, naked joint	PCF3 - PowderCoat Finish 3 Dulux Orange X15, Gloss, 98451439
BWK15 - Brickwork Pattern Type 6 Brickwork pattern vertical stretcher bond, naked joint	<b>SCREENS</b>
BWK16 - Brickwork Pattern Type 7 Brickwork pattern soldier course	SCN1 - Screen Type 1 Horizontal Aluminium Fin, Rectangular Box Section, PCF1
BWK17 - Brickwork Pattern Type 8 Brickwork pattern soldier course	SCN2 - Screen Type 2 Horizontal Aluminium Louvre Screen for Plant, PCF1 or PCF2 as indicated
BWK18 - Brickwork Pattern Type 9 Brickwork pattern decorative vertical stacked bond	<b>SILLS</b>
BWK19 - Brickwork Pattern Type 10 Brickwork projecting graphical pattern	S1 - Sill Type 1 Brickwork Sill, Soldier Course
	S2 - Sill Type 2 Brickwork Sill, Rowlock Course
	<b>SOLAR PANELS</b>
	SOL1 - Solar Panel 1 Solar Panels to Consultant's Specifications
	<b>WALL FINISHES</b>
	WF1 - Wall Finish Type 1 Concrete Off-Form Wall Finish
	WF2 - Wall Finish Type 2 Concrete Off-Form Wall Finish, Painted
	<b>WEATHER SCREENS</b> Weather Protective screens to LIFT Entry

NEW PRIVATE ROAD BUILDING 1A.1 [A] WALKWAY

NEW PRIVATE ROAD BUILDING 1A.2 [B] WALKWAY

1. North Elevation

2. Podium North Elevation

**NSW GOVERNMENT** | **Planning, Industry & Environment**

*Issued under the Environmental Planning and Assessment Act 1979*

**Approved Application No: SSD 10425**

**Granted on: 20 July 2021**

**Signed: AW Sheet No: 77 of 288**



**Rev** **Date** **Approved by** **Issue Name**

A	20/02/20	YO	For Coordination
B	30/03/20	YO	For Coordination
C	04/04/20	YO	For Coordination
01	15/04/20	YO	Draft Development Application
02	20/04/20	YO	Draft Development Application
03	05/05/20	YO	For Development Application
04	24/11/20	YO	RF1 for BCC
05	09/12/20	YO	RF1 for DPIE
06	20/05/21	YO	For Development Application

**CLIENT**  
Telcor  
Level 4, 101 Redfern Street Redfern NSW 2016 Australia  
8665 4100  
@telcor.com.au

**Project Title**  
Tallawong Station Precinct South  
1-15 & 2-12 Conforta Avenue Rouse Hill NSW 2155

**Drawing Title**  
GA Elevations Site 1A  
1A Elevations 1

**Scale**  
1:200 @A1, 50% @A3

**Project No.**  
18095

**Drawn by**  
TURNER

**Rev**  
06

**For Development Application**  
DA-211-001

3. East Elevation

Notes:  
1. Indicative landscaping + ground levels shown.  
2. For detailed information, refer to landscape documentation by Turf and civil documentation by Aecom.





CARPARK WALKWAY BUILDING 1A.2 [B] NEW PRIVATE ROAD PARK

### 1. South Elevation




PEDESTRIAN BUILDING 1A.1 [A] RETAIL PLAZA 2

### 2. Podium South Elevation



THEMEDA AVE [METRO] BUILDING 1A.1 [A] RETAIL PLAZA 2 BUILDING 1A.2 [B] CONFERTA AVE

### 3. West Elevation

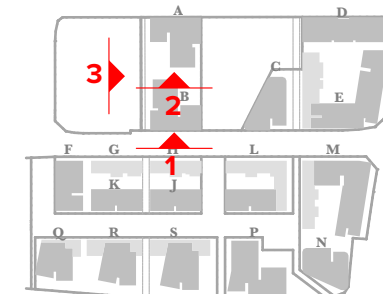

AWNINGS	CONCRETE
AWN1 - Awning Type 1 Steel awning, painted Charcoal Colour	CONC1 - Concrete Finish 1 Concrete off-form finish + Penetrating Clear Matt Sealer Over, Slab Edges
AWN2 - Awning Type 2 Concrete Awning, off-form finish + Penetrating Clear Matt Sealer	CONC2 - Concrete Finish 2 Concrete Off-Form Finish Slab Edges, Painted to match Brick Colour
AWN3 - Awning Type 3 Concrete Awning, Painted Charcoal Colour	FENCES
BALUSTRADES	FENC1 - Fence Type 1 Fences, Brickwork + Aluminium Slats, PCF1
BAL1 - Balustrades Type 1 Clear Glass Balustrade, Aluminium Frame, PCF1	GLAZING + LOUVRES
BAL2 - Balustrades Type 2 Solid Balustrade, Concrete Upstand, CONC1 to 800mm Glass Infill to 1100mm	GT1 - Glazing Type 1 Clear Glazing, Aluminium Frame
BAL3 - Balustrades Type 3 Solid Balustrade, Brick Upstand to 800mm Aluminium Handrail, PCF1 to 1100mm	GT2 - Glazing Type 2 Opaque Glazing, Aluminium Frame
BAL4 - Balustrades Type 4 Solid Balustrade, Concrete Upstand to 800mm Aluminium Handrail, PCF1 to 1100mm	LVI - Louvre Type 1 Louvers to Mechanical Engineer's Req, PCF1
BAL5 - Balustrades Type 5 Aluminium Slats, PCF1 to 1100mm	PAINT FINISHES
BRICKWORK	PF1 - Paint Finish Type 1 Dulux S1009 'Footfall' - To Match Colour BWK1
BWK1 - Brickwork Type 1 Dark/Mid Brown Brick Mortar Colour to Match the Brick	PF2 - Paint Finish Type 2 Dulux S1444 'Champion' - To Match Colour BWK2
BWK2 - Brickwork Type 2 Mid Grey Brick Mortar Colour to Match the Brick	PF3 - Paint Finish Type 3 Dulux S1201 'Mist' - To Match Colour BWK3
BWK3 - Brickwork Type 3 Light Grey Silver Brick Mortar Colour to Match the Brick	PF4 - Paint Finish Type 4 Dulux S0508 'Changeseal' - To Match Colour BWK2
BWK4 - Brickwork Type 4 Terracotta Red Brick Mortar Colour to Match the Brick	PF5 - Paint Finish Type 5 Dulux S1004 'Indoor Clear' - To Match Colour BWK5
BWK5 - Brickwork Type 5 Mid Green Brick Mortar Colour to Match the Brick	PF6 - Paint Finish Type 6 Dulux S1058 'Desert Soil' - To Match Colour BWK6
BWK6 - Brickwork Type 6 Cream Brick Mortar Colour to Match the Brick	PF7 - Paint Finish Type 7 Dulux S1306 'Flood Mud' - To Match Colour BWK7
BWK7 - Brickwork Type 7 Mid Grey Brick Mortar Colour to Match the Brick	PF8 - Paint Finish Type 8 Dulux S1102 'White On White' - To Match Colour BWK8
BWK8 - Brickwork Type 8 White Brick Mortar Colour to Match the Brick	PF9 - Paint Finish Type 9 Dulux S1407 'Western Myall' - To Match Colour BWK9
BWK9 - Brickwork Type 9 Brick Painted Charcoal	PF10 - Paint Finish Type 10 Dulux S1102 'Snowy Mountains'
BWP1 - Brickwork Pattern Type 1 Brickwork pattern stretcher bond, naked joint	PF11 - Paint Finish Type 11 Dulux S1004 'Indoor Clear' - To Match Colour BWK5
BWP2 - Brickwork Pattern Type 2 Brickwork pattern english bond with projecting masonry pattern, tooled joint	PF12 - Paint Finish Type 12 Dulux S0508 'Domino'
BWP3 - Brickwork Pattern Type 3 Brickwork pattern flemish bond with 'hit and miss' masonry pattern, tooled joint	POWDERCOAT FINISHES
BWP4 - Brickwork Pattern Type 4 Brickwork pattern stretcher bond (isolated) with projecting masonry pattern, tooled joint	PCF1 - PowderCoat Finish 1 Dulux Black (CIB Night Sky), Satin, 2721298
BWP5 - Brickwork Pattern Type 5 Brickwork pattern stretcher bond (horizontal bands) with projecting masonry pattern, tooled joint	PCF2 - PowderCoat Finish 2 Dulux Pearl White, Gloss, 2601299
BWP6 - Brickwork Pattern Type 6 Brickwork pattern vertical stretcher bond, tooled joint	PCF3 - PowderCoat Finish 3 Dulux Orange X15, Gloss, 58451439
BWP7 - Brickwork Pattern Type 7 Brickwork pattern soldier course	SCREENS
BWP8 - Brickwork Pattern Type 8 Brickwork pattern twotone course	SCN1 - Screen Type 1 Horizontal Aluminium Fin, Rectangular Box Section, PCF1
BWP9 - Brickwork Pattern Type 9 Brickwork pattern decorative vertical stacked bond	SCN2 - Screen Type 2 Horizontal Aluminium Louvre Screen for Plant, PCF1 or PCF2 as indicated
BWP10 - Brickwork Pattern Type 10 Brickwork projecting graphical pattern	SILLS
	S1 - Sill Type 1 Brickwork Sill, Soldier Course
	S2 - Sill Type 2 Brickwork Sill, Rowlock Course
	SOLAR PANELS
	SOL1 - Solar Panel 1 Solar Panels to Consultant's Specifications
	WALL FINISHES
	WF1 - Wall Finish Type 1 Concrete Off-Form Wall Finish
	WF2 - Wall Finish Type 2 Concrete Off-Form Wall Finish, Painted
	WS - Weather Screens Weather Protective screens to Lift Entry

Rev	Date	Approved by	Issue Name
A	20/02/20	YO	For Coordination
B	30/03/20	YO	For Coordination
C	04/02/20	YO	For Coordination
01	15/04/20	YO	Draft Development Application
02	20/04/20	YO	Draft Development Application
03	05/02/20	YO	For Development Application
04	24/11/20	YO	RF1 for BCC
05	09/12/20	YO	RF1 for DPIE
06	20/05/21	YO	For Development Application

CLIENT  
Deicorp  
Level 4, 101 Redfern Street Redfern NSW 2016 Australia  
8665 4100  
@deicorp.com.au

Project Title  
Tallawong Station Precinct South  
1-15 & 2-12 Conforta Avenue Rouse Hill NSW 2155

Drawing Title  
GA Elevations Site 1A  
1A Elevations 2

Scale  
1:200 @A1, 50% @A3  
Status  
For Development Application

Project No.  
18095

Dwg No.  
DA-211-002


Drawn by  
TURNER

Rev  
06

Notes:  
1. Indicative landscaping + ground levels shown.  
2. For detailed information, refer to landscape documentation by Turf and civil documentation by Aecom.



KEY PLAN

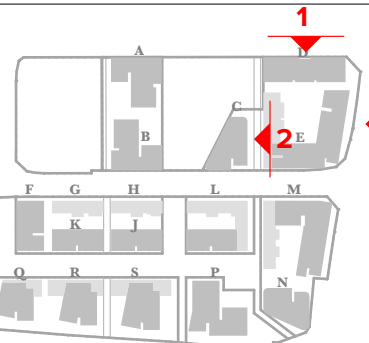

LEGEND

AWNINGS	CONCRETE
AWN1 - Awning Type 1 Steel awning, painted Charcoal Colour	CONC1 - Concrete Finish 1 Concrete off-form finish + Penetrating Clear Matt Sealer Over, Slab Edges
AWN2 - Awning Type 2 Concrete Awning, off-form finish + Penetrating Clear Matt Sealer	CONC2 - Concrete Finish 2 Concrete off-form finish Slab Edges, Painted to match Brick Colour
AWN3 - Awning Type 3 Concrete Awning, Painted Charcoal Colour	FENCES
BALUSTRADES	FENC1 - Fence Type 1 Fences, Brickwork + Aluminium Slats, PCF1
BAL1 - Balustrades Type 1 Clear Glass Balustrade, Aluminium Frame, PCF1	GLAZING + LOUVRES
BAL2 - Balustrades Type 2 Solid Balustrade, Concrete Upstand, CONC1 to 800mm Glass Infill to 1100mm	GLT1 - Glazing Type 1 Clear Glazing, Aluminium Frame
BAL3 - Balustrades Type 3 Solid Balustrade, Brick Upstand to 800mm Aluminium Handrail, PCF1 to 1100mm	GLT2 - Glazing Type 2 Opaque Glazing, Aluminium Frame
BAL4 - Balustrades Type 4 Solid Balustrade, Concrete Upstand to 800mm Aluminium Handrail, PCF1 to 1100mm	LV1 - Louvre Type 1 Louvers to Mechanical Engineer's Req, PCF1
BAL5 - Balustrades Type 5 Aluminium Slats, PCF1 to 1100mm	PAINT FINISHES
BRICKWORK	PF1 - Paint Finish Type 1 Dulux S1009 'Footfall' - To Match Colour BWK1
BWK1 - Brickwork Type 1 Dark/Mid Brown Brick Mortar Colour to Match the Brick	PF2 - Paint Finish Type 2 Dulux S1444 'Champronn' - To Match Colour BWK2
BWK2 - Brickwork Type 2 Mid Grey Brick Mortar Colour to Match the Brick	PF3 - Paint Finish Type 3 Dulux S1201 'Mist' - To Match Colour BWK3
BWK3 - Brickwork Type 3 Light Grey Silver Brick Mortar Colour to Match the Brick	PF4 - Paint Finish Type 4 Dulux S0818 'Changese' - To Match Colour BWK4
BWK4 - Brickwork Type 4 Terracotta Red Brick Mortar Colour to Match the Brick	PF5 - Paint Finish Type 5 Dulux S1004 'Indoor Clay' - To Match Colour BWK5
BWK5 - Brickwork Type 5 Mid Green Brick Mortar Colour to Match the Brick	PF6 - Paint Finish Type 6 Dulux S1018 'Desert Soil' - To Match Colour BWK6
BWK6 - Brickwork Type 6 Cream Brick Mortar Colour to Match the Brick	PF7 - Paint Finish Type 7 Dulux S1306 'Flood Mud' - To Match Colour BWK7
BWK7 - Brickwork Type 7 Mid Grey Brick Mortar Colour to Match the Brick	PF8 - Paint Finish Type 8 Dulux S1112 'White On White' - To Match Colour BWK8
BWK8 - Brickwork Type 8 White Brick Mortar Colour to Match the Brick	PF9 - Paint Finish Type 9 Dulux S1437 'Western Myall' - To Match Colour BWK9
BWK9 - Brickwork Type 9 Brick Painted Charcoal	PF10 - Paint Finish Type 10 Dulux S1112 'Snowy Mountains'
BWP1 - Brickwork Pattern Type 1 Brickwork pattern stretcher bond, naked joint	PF11 - Paint Finish Type 11 Dulux S1437 'Western Myall' - To Match Colour BWK9
BWP2 - Brickwork Pattern Type 2 Brickwork pattern english bond with projecting masonry pattern, tooled joint	PF12 - Paint Finish Type 12 Dulux S0508 'Domino'
BWP3 - Brickwork Pattern Type 3 Brickwork pattern flemish bond with 'hit and miss' masonry pattern, tooled joint	POWDERCOAT FINISHES
BWP4 - Brickwork Pattern Type 4 Brickwork pattern stretcher bond (isolated) with projecting masonry pattern, tooled joint	PCF1 - PowderCoat Finish 1 Dulux Black (CIB Night Sky), Satin, 27210288
BWP5 - Brickwork Pattern Type 5 Brickwork pattern stretcher bond (horizontal bands) with projecting masonry, tooled joint	PCF2 - PowderCoat Finish 2 Dulux Pearl White, Gloss, 2601229G
BWP6 - Brickwork Pattern Type 6 Brickwork pattern vertical stretcher bond, tooled joint	PCF3 - PowderCoat Finish 3 Dulux Orange X15, Gloss, 98451439
BWP7 - Brickwork Pattern Type 7 Brickwork pattern soldier course	SCREENS
BWP8 - Brickwork Pattern Type 8 Brickwork pattern rowlock course	SCN1 - Screen Type 1 Horizontal Aluminium Fin, Rectangular Box Section, PCF1
BWP9 - Brickwork Pattern Type 9 Brickwork pattern decorative vertical stacked bond	SCN2 - Screen Type 2 Horizontal Aluminium Louvre Screen for Plant, PCF1 or PCF2 as indicated
BWP10 - Brickwork Pattern Type 10 Brickwork projecting graphical pattern	SILLS
	S1 - Sill Type 1 Brickwork Sill, Soldier Course
	S2 - Sill Type 2 Brickwork Sill, Rowlock Course
	SOLAR PANELS
	SOL1 - Solar Panel 1 Solar Panels to Consultant's Specifications
	WALL FINISHES
	WF1 - Wall Finish Type 1 Concrete Off-Form Wall Finish
	WF2 - Wall Finish Type 2 Concrete Off-Form Wall Finish, Painted
	WS - Weather Screens Weather Protective screens to LIFT Entry

Rev	Date	Approved by	Issue Name
A	20/02/20	YO	For Coordination
B	30/03/20	YO	For Coordination
C	03/04/20	YO	For Coordination
D	04/02/20	YO	For Coordination
01	15/02/20	YO	Draft Development Application
02	20/04/20	YO	Draft Development Application
03	05/02/20	YO	For Development Application
04	24/11/20	YO	RFI1 for BCC
05	09/12/20	YO	RFI1 for DPIE
06	20/05/21	YO	For Development Application

CLIENT  
Deicorp  
Level 4, 161 Redfern Street Redfern NSW 2016 Australia  
8665 4100  
@deicorp.com.au

Project Title  
**Tallawong Station Precinct South**  
1-15 & 2-12 Conforta Avenue Rouse Hill NSW 2155

Drawing Title  
**GA Elevations Site 1B**  
**1B Elevations 1**

Scale  
**1:200 @A1, 50% @A3**

Project No.  
**18095**

Drawn by  
**TURNER**

For Development Application  
**DA-212-001**

Rev  
**06**

**TURNER**

Level 7 ONE Oxford Street  
Darlington NSW 2010  
AUSTRALIA

T +61 2 8668 0000  
F +61 2 8668 0068  
turner@turner.com.au

Notes:  
1. Indicative landscaping + ground levels shown.  
2. For detailed information, refer to landscape documentation by Turf and civil documentation by Aecom.



1. North Elevation



2. East Elevation



3. East Elevation





PARK BUILDING 1B.1 [C] WALKWAY RETAIL PLAZA 3 BUILDING 1B.2 [E] CUDGEGONG RD

## 1 South Elevation



THEMEDA AVE [METRO] BUILDING 1B.3 [D] 68.796 RETAIL PLAZA 1 RETAIL PLAZA 3 CONFERTA AVE


## 2 West Elevation

Notes:  
1. Indicative landscaping + ground levels shown.  
2. For detailed information, refer to landscape documentation by Turf and civil documentation by Aecom.

NOTES  
THIS DRAWING IS COPYRIGHT © OF TURNER. NO REPRODUCTION WITHOUT PERMISSION. UNLESS NOTED OTHERWISE THIS DRAWING IS NOT FOR CONSTRUCTION. ALL DIMENSIONS AND LEVELS ARE TO BE CHECKED ON SITE PRIOR TO THE COMMENCEMENT OF WORK. IN THE EVENT OF ANY DISCREPANCIES FOR CLARIFICATION BEFORE PROCEEDING WITH WORK. DRAWINGS ARE NOT TO BE SCALED. USE ONLY DIMENSIONS SHOWN. REFER TO CONSULTANT DOCUMENTATION FOR FURTHER INFORMATION. IFC AND BAK FILES ARE UNCONTROLLED DOCUMENTS AND ARE ISSUED FOR INFORMATION ONLY.

DL22 Quality Endorsed Company ISO 9001:2015, Registration Number 28475  
Notified Architect: Nicholas Turner, 8665, ABA 86 664 084 911

### KEY PLAN

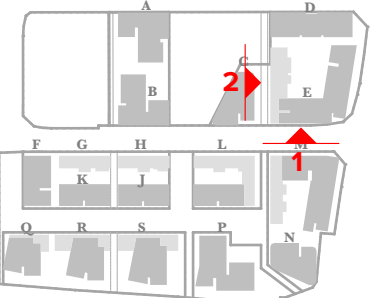

### LEGEND

AWNINGS	CONCRETE
AWN1 - Awning Type 1 Steel awning, painted Charcoal Colour	CONC1 - Concrete Finish 1 Concrete off-form finish + Penetrating Clear Matt Sealer Over, Slab Edges
AWN2 - Awning Type 2 Concrete Awning, off-form finish + Penetrating Clear Matt Sealer	CONC2 - Concrete Finish 2 Concrete off-form finish + Penetrating Clear Matt Sealer, Slab Edges, Painted to match Brick Colour
AWN3 - Awning Type 3 Concrete Awning, Painted Charcoal Colour	FENCES
BALUSTRADES	FENC1 - Fence Type 1 Fences, Brickwork + Aluminium Slats, PCF1
BAL1 - Balustrades Type 1 Clear Glass Balustrade, Aluminium Frame, PCF1	GLAZING + LOUVRES
BAL2 - Balustrades Type 2 Solid Balustrade, Concrete Upstand, CONC1 to 800mm Glass Infill to 1100mm	GLT1 - Glazing Type 1 Clear Glazing, Aluminium Frame
BAL3 - Balustrades Type 3 Solid Balustrade, Brick Upstand to 800mm Aluminium Handrail, PCF1 to 1100mm	GLT2 - Glazing Type 2 Opaque Glazing, Aluminium Frame
BAL4 - Balustrades Type 4 Solid Balustrade, Concrete Upstand to 800mm Aluminium Handrail, PCF1 to 1100mm	LVL1 - Louvre Type 1 Louvers to Mechanical Engineer's Req, PCF1
BAL5 - Balustrades Type 5 Aluminium Slats, PCF1 to 1100mm	PAINT FINISHES
BRICKWORK	PF1 - Paint Finish Type 1 Dark/Mid Brown Brick Mortar Colour to Match the Brick
BWK1 - Brickwork Type 1 Dark/Mid Brown Brick Mortar Colour to Match the Brick	PF2 - Paint Finish Type 2 Dulux S1444 'Champion' - To Match Colour BWK2
BWK2 - Brickwork Type 2 Mid Grey Brick Mortar Colour to Match the Brick	PF3 - Paint Finish Type 3 Dulux S12C1 'Mist' - To Match Colour BWK3
BWK3 - Brickwork Type 3 Light Grey Silver Brick Mortar Colour to Match the Brick	PF4 - Paint Finish Type 4 Dulux S08F8 'Changeseal' - To Match Colour BWK4
BWK4 - Brickwork Type 4 Terracotta Red Brick Mortar Colour to Match the Brick	PF5 - Paint Finish Type 5 Dulux S10M4 'Tender Clay' - To Match Colour BWK5
BWK5 - Brickwork Type 5 Mid Green Brick Mortar Colour to Match the Brick	PF6 - Paint Finish Type 6 Dulux S10F8 'Desert Soil' - To Match Colour BWK6
BWK6 - Brickwork Type 6 Cream Brick Mortar Colour to Match the Brick	PF7 - Paint Finish Type 7 Dulux S13C6 'Flood Mud' - To Match Colour BWK7
BWK7 - Brickwork Type 7 Mid Grey Brick Mortar Colour to Match the Brick	PF8 - Paint Finish Type 8 Dulux S11E2 'White On White' - To Match Colour BWK8
BWK8 - Brickwork Type 8 White Brick Mortar Colour to Match the Brick	PF9 - Paint Finish Type 9 Dulux S14G7 'Western Myall' - To Match Colour BWK9
BWP1 - Brickwork Pattern Type 1 Brickwork pattern stretcher bond, naked joint	PF10 - Paint Finish Type 10 Dulux S11E2 'Snowy Mountains'
BWP2 - Brickwork Pattern Type 2 Brickwork pattern english bond with projecting masonry pattern, tooled joint	PF11 - Paint Finish Type 11 Dulux S10M4 'Timless Grey'
BWP3 - Brickwork Pattern Type 3 Brickwork pattern flemish bond with 'hit and miss' masonry pattern, tooled joint	PF12 - Paint Finish Type 12 Dulux S05G8 'Domino'
BWP4 - Brickwork Pattern Type 4 Brickwork pattern stretcher bond (isolated) with projecting masonry pattern, tooled joint	POWDERCOAT FINISHES
BWP5 - Brickwork Pattern Type 5 Brickwork pattern stretcher bond (horizontal bands) with projecting masonry pattern, tooled joint	PCF1 - PowderCoat Finish 1 Dulux Black (C18 Night Sky), Satin, 2721298
BWP6 - Brickwork Pattern Type 6 Brickwork pattern vertical stretcher bond, tooled joint	PCF2 - PowderCoat Finish 2 Dulux Pearl White, Gloss, 2601299
BWP7 - Brickwork Pattern Type 7 Brickwork pattern soldier course	PCF3 - PowderCoat Finish 3 Dulux Orange X15, Gloss, 98451439
BWP8 - Brickwork Pattern Type 8 Brickwork pattern rowlock course	SCREENS
BWP9 - Brickwork Pattern Type 9 Brickwork pattern decorative vertical stacked bond	SCN1 - Screen Type 1 Horizontal Aluminium Fin, Rectangular Box Section, PCF1
BWP10 - Brickwork Pattern Type 10 Brickwork projecting graphical pattern	SCN2 - Screen Type 2 Horizontal Aluminium Louvre Screen for Plant, PCF1 or PCF2 as indicated
	SILLS
	S1 - Sill Type 1 Brickwork Sill, Rowlock Course
	S2 - Sill Type 2 Brickwork Sill, Rowlock Course
	SOLAR PANELS
	SOL1 - Solar Panel 1 Solar Panels to Consultant's Specifications
	WALL FINISHES
	WF1 - Wall Finish Type 1 Concrete Off-Form Wall Finish
	WF2 - Wall Finish Type 2 Concrete Off-Form Wall Finish, Painted
	WS - Weather Screens Weather Protective screens to LIFT Entry

Rev	Date	Approved by	Issue Name
A	20/02/20	YO	For Coordination
B	30/03/20	YO	For Coordination
C	03/04/20	YO	For Coordination
D	04/02/20	YO	For Coordination
01	15/04/20	YO	Draft Development Application
02	20/04/20	YO	Draft Development Application
03	05/02/20	YO	For Development Application
04	24/11/20	YO	RF11 for BCC
05	09/12/20	YO	RF11 for DPIE
06	07/04/21	YO	Retail Updates
07	08/04/21	YO	Retail Updates
08	09/04/21	YO	Retail Updates
09	20/05/21	YO	For Development Application

CLIENT  
Deicorp  
Level 4, 161 Redfern Street Redfern NSW 2016 Australia  
8665 4100  
@deicorp.com.au

Project Title  
Tallawong Station Precinct South  
1-15 & 2-12 Conforta Avenue Rouse Hill NSW 2155

Drawing Title

GA Elevations Site 1B  
1B Elevations 2

Scale  
1:200 @A1, 50% @A3  
Status  
For Development Application  
Project No.  
18095  
Drawn by  
TURNER  
Rev  
09  
North  
↑

TURNER

Level 7 ONE Oxford Street  
Darlinghurst NSW 2010  
AUSTRALIA  
T +61 2 8668 0000  
F +61 2 8668 0088  
turnerstudio.com.au