


PLAN
SCALE 1:1000

HORIZONTAL GRADE	REFER BELOW
	R-20
	0.5%
Datum RL 3	
DESIGN LEVEL	46.862
EXISTING LEVEL	49.384
CHAINAGE	720.000

HORIZONTAL	VC LENGTH	GRADE	Datum RL-17	DESIGN LEVEL	EXISTING LEVEL	CHAINAGE
R-20		1.5%	39.033	38.969	39.033	0.000
R-80		1.3%	39.237	39.839	39.237	13.560
			39.333	39.767	39.333	20.000
			39.633	40.293	40.293	40.000
			39.681	40.319	40.319	43.172
			39.776	40.335	40.335	49.515
			39.933	40.460	40.460	60.000
			40.233	40.329	40.233	80.000
			40.448	40.293	40.448	94.324
			40.653	40.295	40.653	95.324
			40.497	40.296	40.497	100.000
			40.550	40.321	40.550	107.299
			40.642	40.797	40.642	120.000
			40.788	41.199	40.788	140.000
			40.801	41.207	40.801	141.710
			40.934	41.346	40.934	160.000
			40.989	41.465	40.989	167.560
			41.031	41.491	41.031	173.365
			41.080	41.520	41.080	180.000
			41.194	41.706	41.194	195.618
			41.278	41.873	41.278	200.000
			41.665	42.198	41.665	220.000
			42.052	42.574	42.052	240.000
			42.439	42.939	42.439	260.000
			42.665	42.957	42.665	261.349
			42.659	43.170	42.659	271.349
			43.003	43.356	43.003	280.000
			43.003	43.385	43.003	281.349
			43.256	43.631	43.256	291.349
			43.471	43.869	43.471	300.000
			43.504	43.926	43.504	301.349
			43.709	44.036	43.709	311.349
			43.828	44.201	43.828	320.000
			43.817	44.223	43.817	321.349
			43.945	44.417	43.945	331.349
			44.086	44.585	44.086	340.000
			44.084	44.612	44.084	341.349
			44.261	44.761	44.261	351.349
			44.433	44.963	44.433	360.000
			44.527	45.069	44.527	364.759
			44.600	45.151	44.600	368.453
			44.829	45.336	44.829	380.000
			44.977	45.541	44.977	387.479
			45.187	45.832	45.187	400.000
			45.219	45.886	45.219	402.479
			45.350	46.098	45.350	417.479
			45.382	46.133	45.382	420.000
			45.371	46.398	45.371	421.728
			45.420	46.621	45.420	431.486
			45.462	46.727	45.462	440.000
			45.562	47.002	45.562	460.000
			45.662	47.035	45.662	480.000
			45.762	46.838	45.762	500.000
			45.862	46.792	45.862	520.000
			45.962	46.793	45.962	540.000
			46.062	47.005	46.062	560.000
			46.162	47.301	46.162	580.000
			46.262	47.875	46.262	600.000
			46.362	48.143	46.362	620.000
			46.451	48.489	46.451	637.747
			46.462	48.534	46.462	640.000
			46.562	48.978	46.562	660.000
			46.662	49.468	46.662	680.000
			46.762	49.696	46.762	700.000
			46.836	49.636	46.836	714.699
			46.862	49.584	46.862	720.000

SW01 LONGITUDINAL SECTION
SCALE 1:1000 HORI.
1:1000 VERT.

Issue	Description	Date
P6	ISSUED FOR RESPONSE TO SUBMISSION	11-02-21
P5	ISSUED FOR INFORMATION	21-09-20
P4	ISSUED FOR INFORMATION	16-09-20
P3	ISSUED FOR INFORMATION	04-09-20
P2	ISSUED FOR INFORMATION	03-09-20
P1	ISSUED FOR INFORMATION	31-08-20

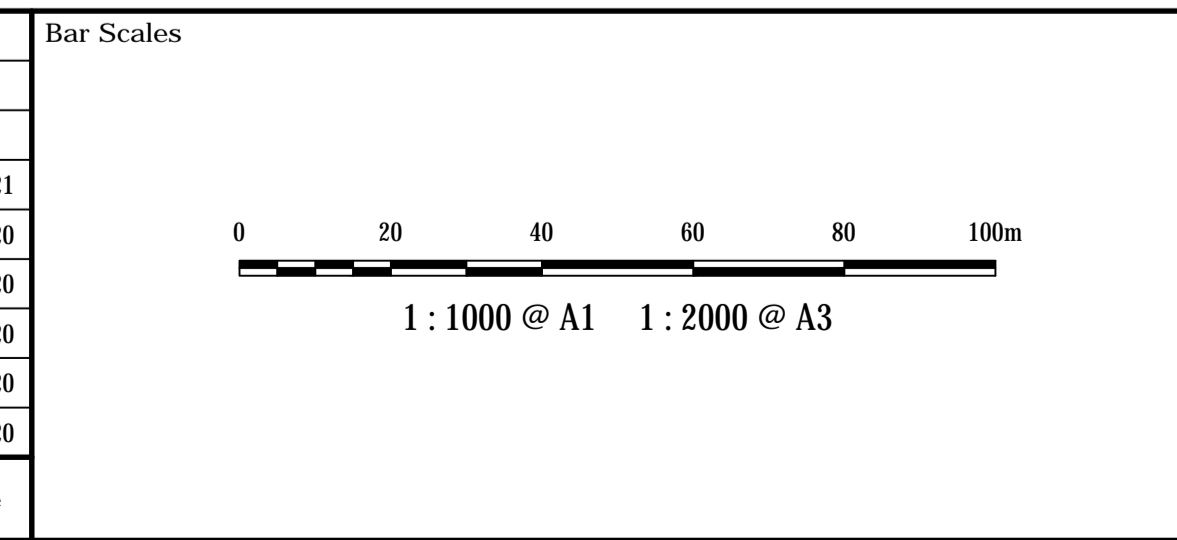

THIS DRAWING CANNOT BE COPIED OR REPRODUCED IN ANY FORM OR USED FOR ANY OTHER PURPOSE OTHER THAN THAT ORIGINALLY INTENDED WITHOUT THE WRITTEN PERMISSION OF AT&L



Drawn	PDK
Designed	PDK
Checked	AT
Approved	

Project
**ASPECT INDUSTRIAL ESTATE
MAMRE ROAD,
KEMPS CREEK**

Title
**RIPARIAN CORRIDOR
CONCEPT PLAN**

Civil Engineers and Project Managers

Level 7, 153 Walker Street
North Sydney NSW 2060
ABN 96 130 882 405
Tel: 02 9439 1777
Fax: 02 9923 1055
www.atf.net.au
info@atf.net.au

Status
**INFORMATION ONLY
NOT FOR CONSTRUCTION**

Project - Drawing No.
18-596-SK73

Issue
P6