



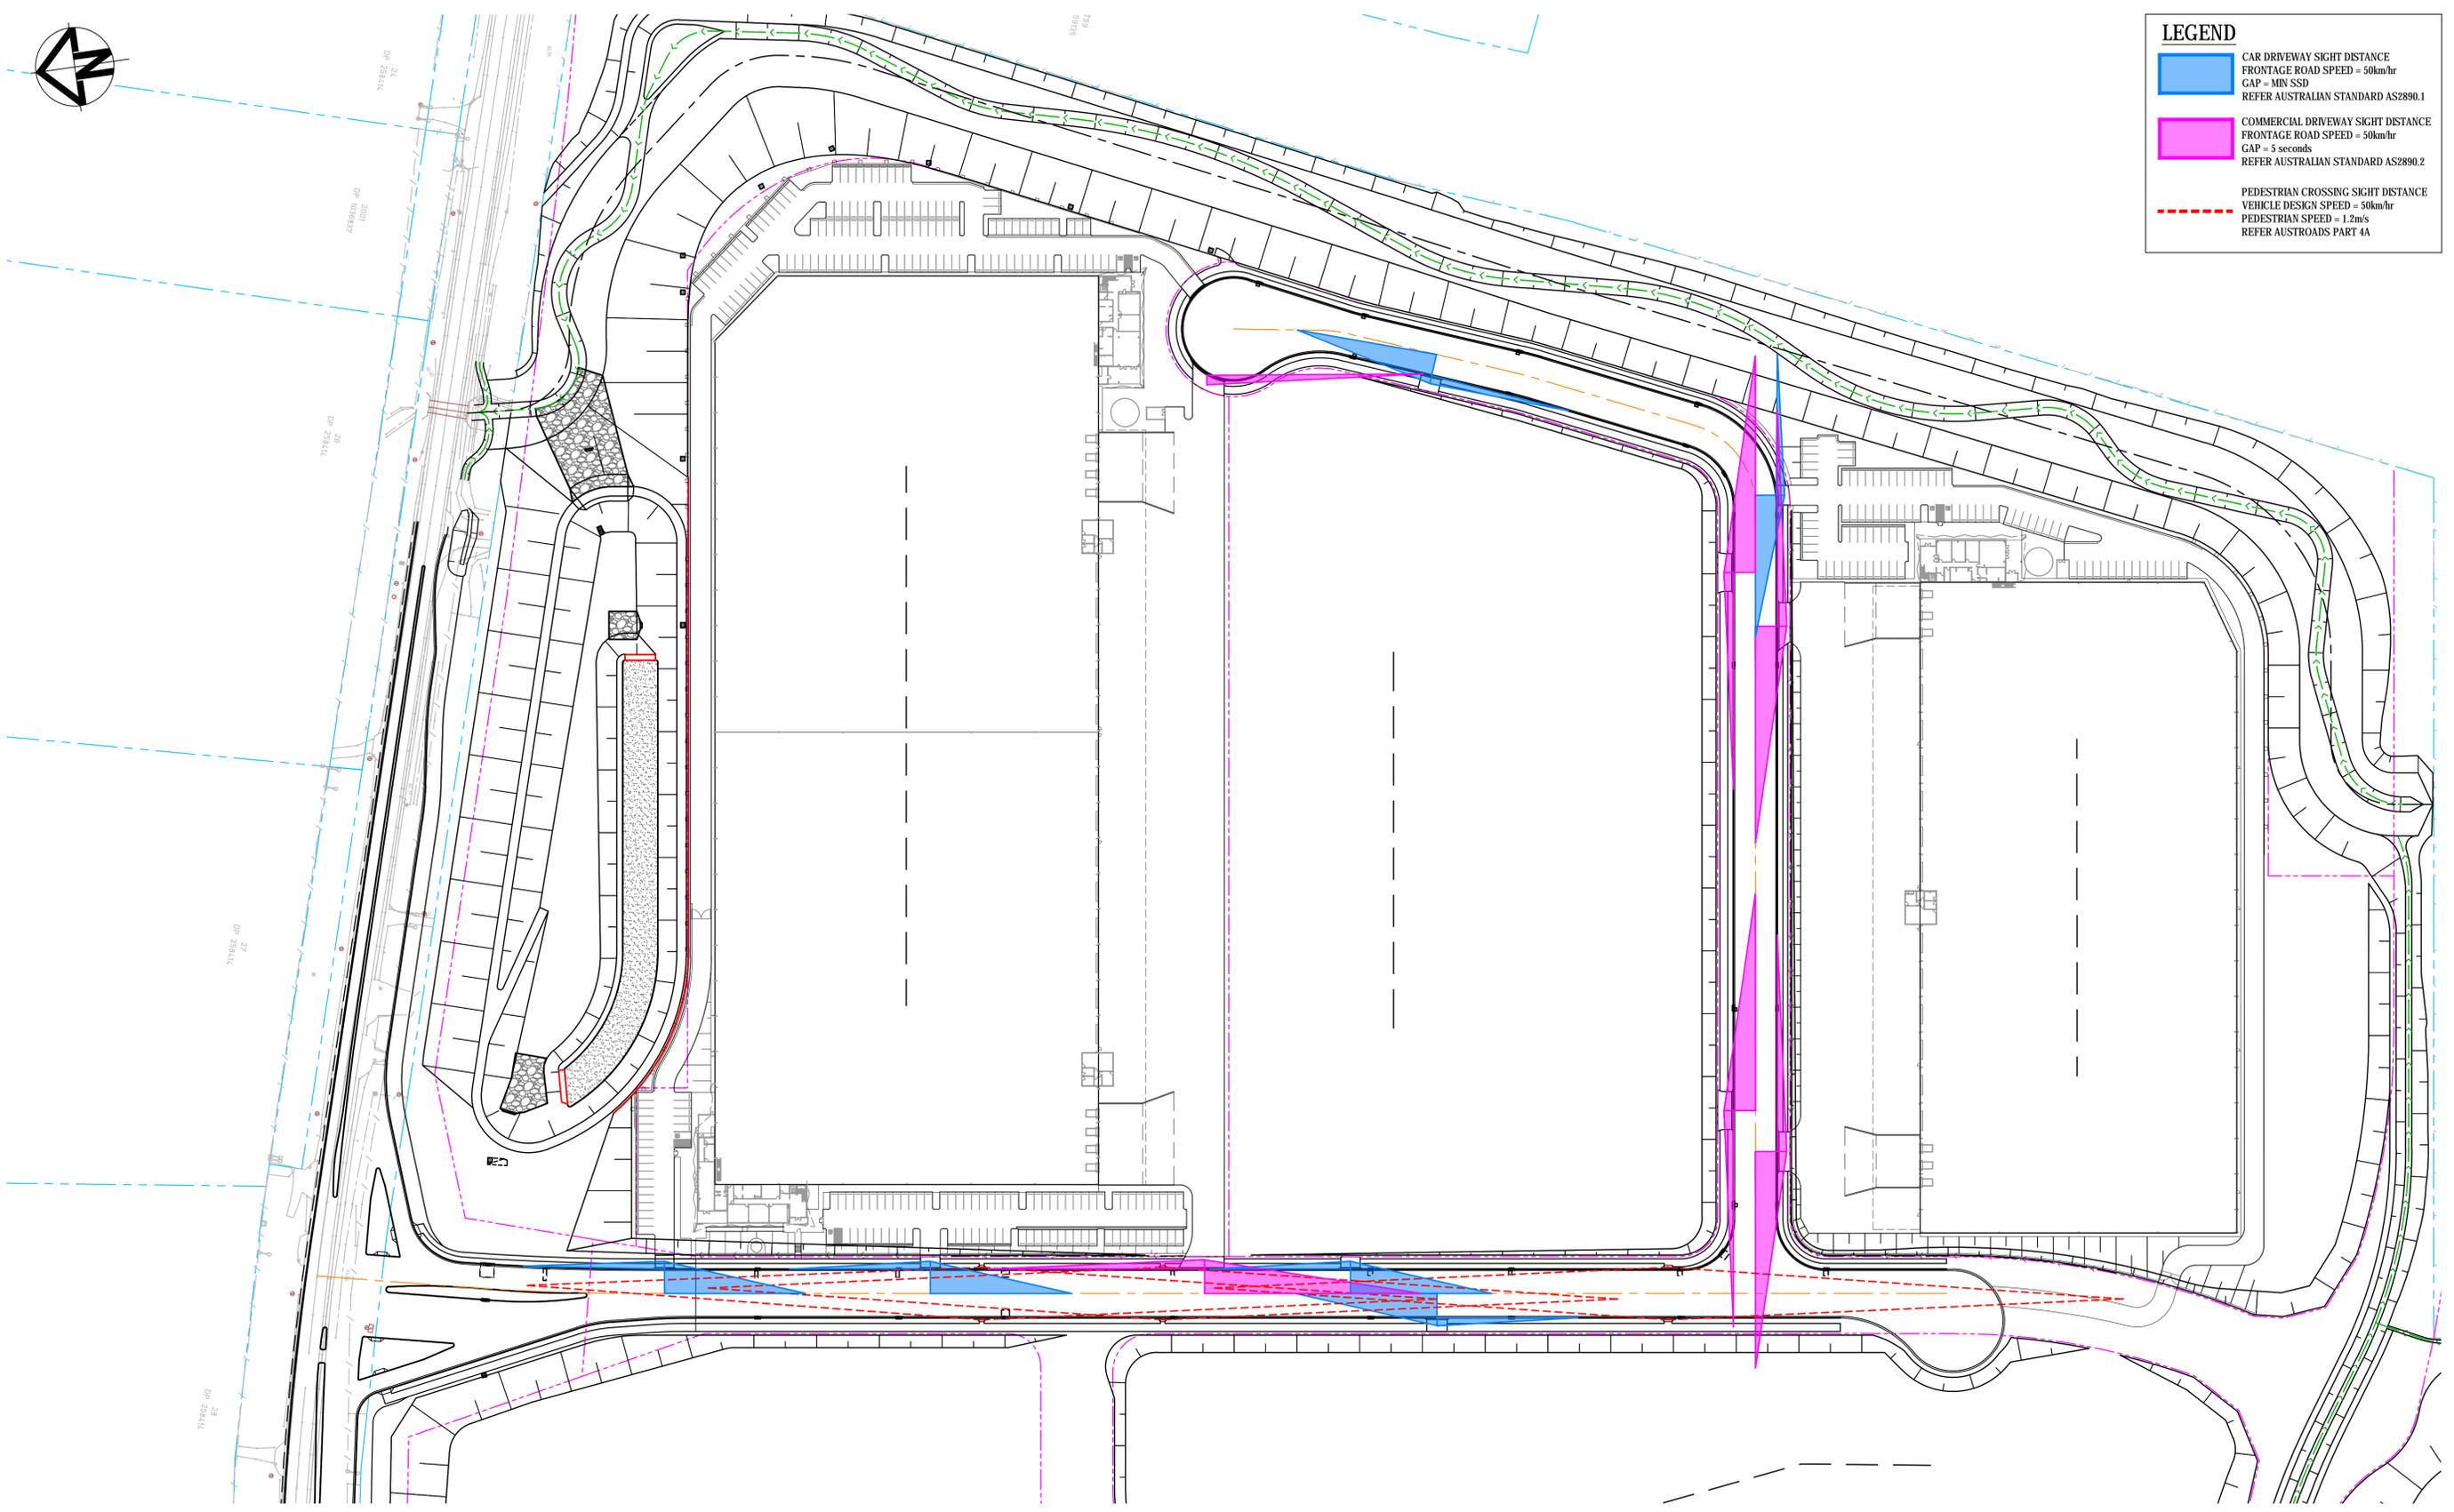

LEGEND	
	CAR DRIVEWAY SIGHT DISTANCE FRONTAGE ROAD SPEED = 50km/hr GAP = MIN SSD REFER AUSTRALIAN STANDARD AS2890.1
	COMMERCIAL DRIVEWAY SIGHT DISTANCE FRONTAGE ROAD SPEED = 50km/hr GAP = 5 seconds REFER AUSTRALIAN STANDARD AS2890.2
	PEDESTRIAN CROSSING SIGHT DISTANCE VEHICLE DESIGN SPEED = 50km/hr PEDESTRIAN SPEED = 1.2m/s REFER AUSTRROADS PART 4A



Issue	Description	Date
P1	ISSUED FOR RESPONSE TO SUBMISSION	12-02-21

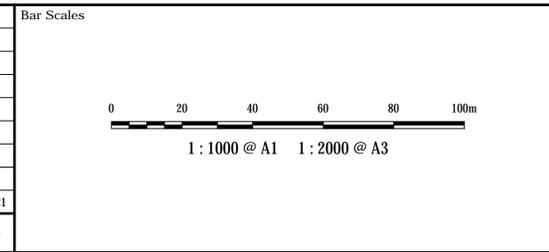

THIS DRAWING CANNOT BE COPIED OR REPRODUCED IN ANY FORM OR USED FOR ANY OTHER PURPOSE OTHER THAN THAT ORIGINALLY INTENDED WITHOUT THE WRITTEN PERMISSION OF AT&L



Client		
Scales	1:1000	Drawn PDK
		Designed PDK
Grid	MGA	Checked
Height Datum	AHD	Approved

Project
**ASPECT INDUSTRIAL ESTATE
MAMRE ROAD,
KEMPS CREEK
STAGE 1**

Title
**DRIVEWAY SIGHT LINE
PLAN**

Civil Engineers and Project Managers

Level 7, 153 Walker Street
North Sydney NSW 2060
ABN 96 130 882 405
Tel: 02 9439 1777
Fax: 02 9923 1055
www.atf.net.au
info@atf.net.au

Status FOR INFORMATION NOT TO BE USED FOR CONSTRUCTION	A1
Project - Drawing No. 18-596-SKC77	Issue P1