


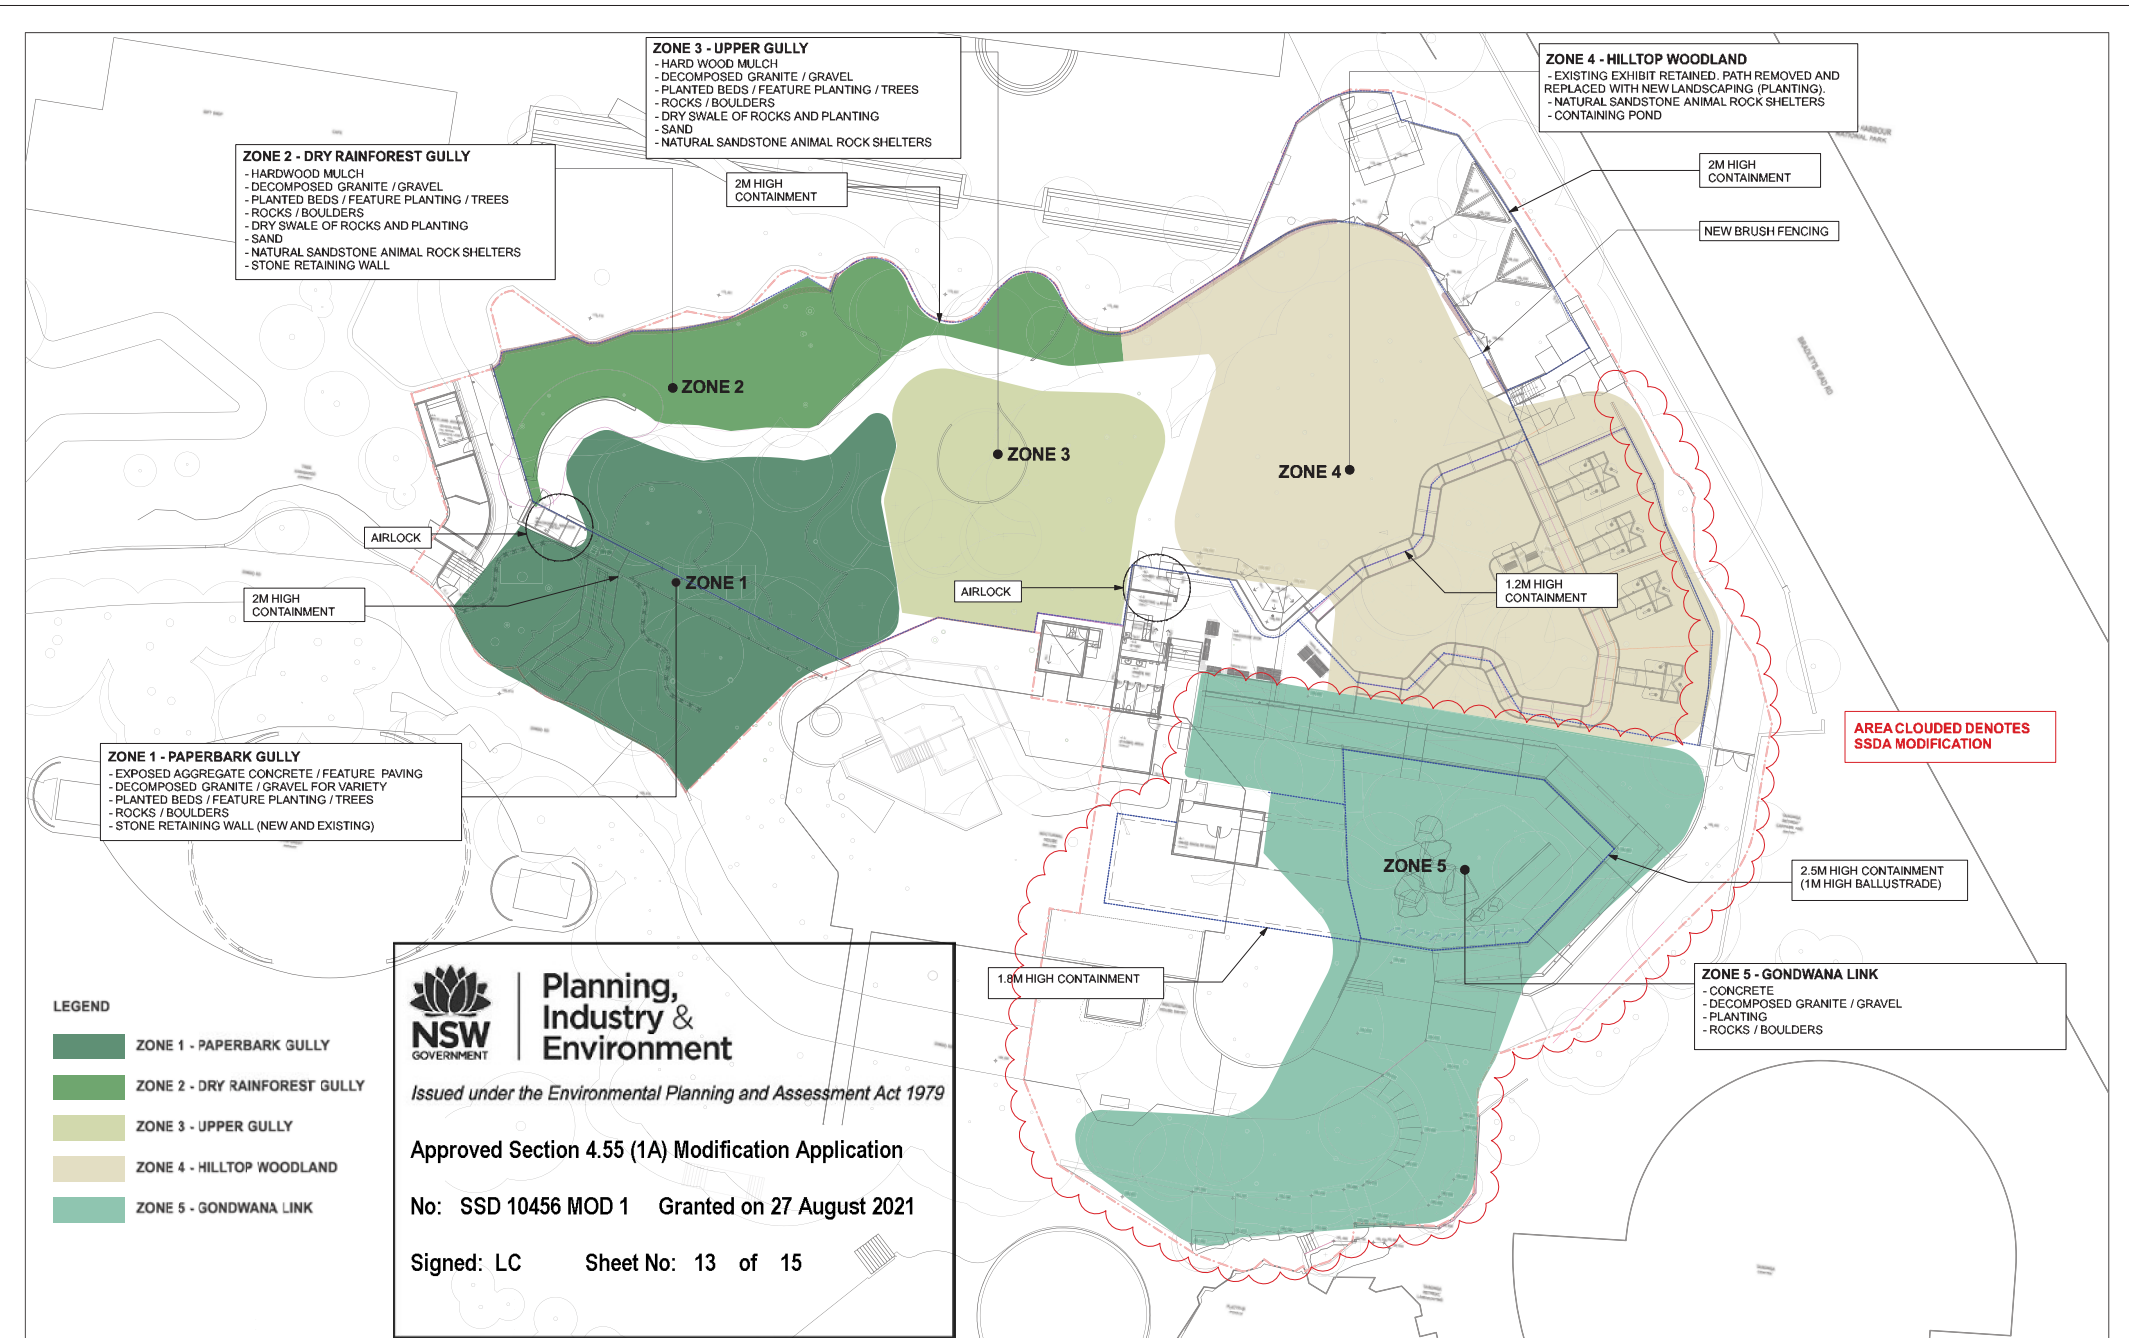

		TITLE PLANTING ZONES PLAN	
DATE	DRAWN LZ	PLOT DATE 25/05/2020	SCALE @A1 1:250
	CHECKED JF	PROJECT NO. 18-16	DRAWING NO. A-DA-2-09
			REV. NO. 02




1

SITE SURFACE TREATMENT PLAN

1:250



REV	DESCRIPTION	DATE	CIVIL	HYDRAULIC & CIVIL	CONSTRUCTION MANAGEMENT	TRAFFIC	LEGEND	NORTH	CLIENT	PROJECT TITLE	TITLE					
01	ISSUE FOR SSDA SUBMISSION	18/08/21	SSA STRUCTURES	WARREN SMITH & PARTNERS	RPS CONSULTING	OTA TRAFFIC		 DO NOT SCALE DRAWINGS UNLESS SPECIFIED OTHERWISE. THIS INFORMATION IS FOR INFORMATION ONLY. THE INFORMATION ON THIS DRAWING IS THE PROPERTY OF LANCING ARCHITECTS PTY LTD.	Taronga Zoo	Upper Australia Exhibit	SURFACE TREATMENT PLAN					
02	ISSUE FOR SSDA MODIFICATION	27/08/21														
03	ISSUE FOR SSDA MODIFICATION	27/08/21														
			QUANTITY SURVEY	ARBORIST							REVIEW	DIRECTOR SIGNATURE	DATE	DRAWN	PLOT DATE	SCALE @A1
			MEM CONSULTING	SYDNEY ARBOR TREES										LZ	12/03/2021	1:250
			PH: 9810 1000	PH: 0668 1801							CHECKED	JF	PROJECT NO.	18-16	DRAWING NO.	
											SCALE CHECK				A-DA-2-11	
											10	COMMENT				REV NO.
																02

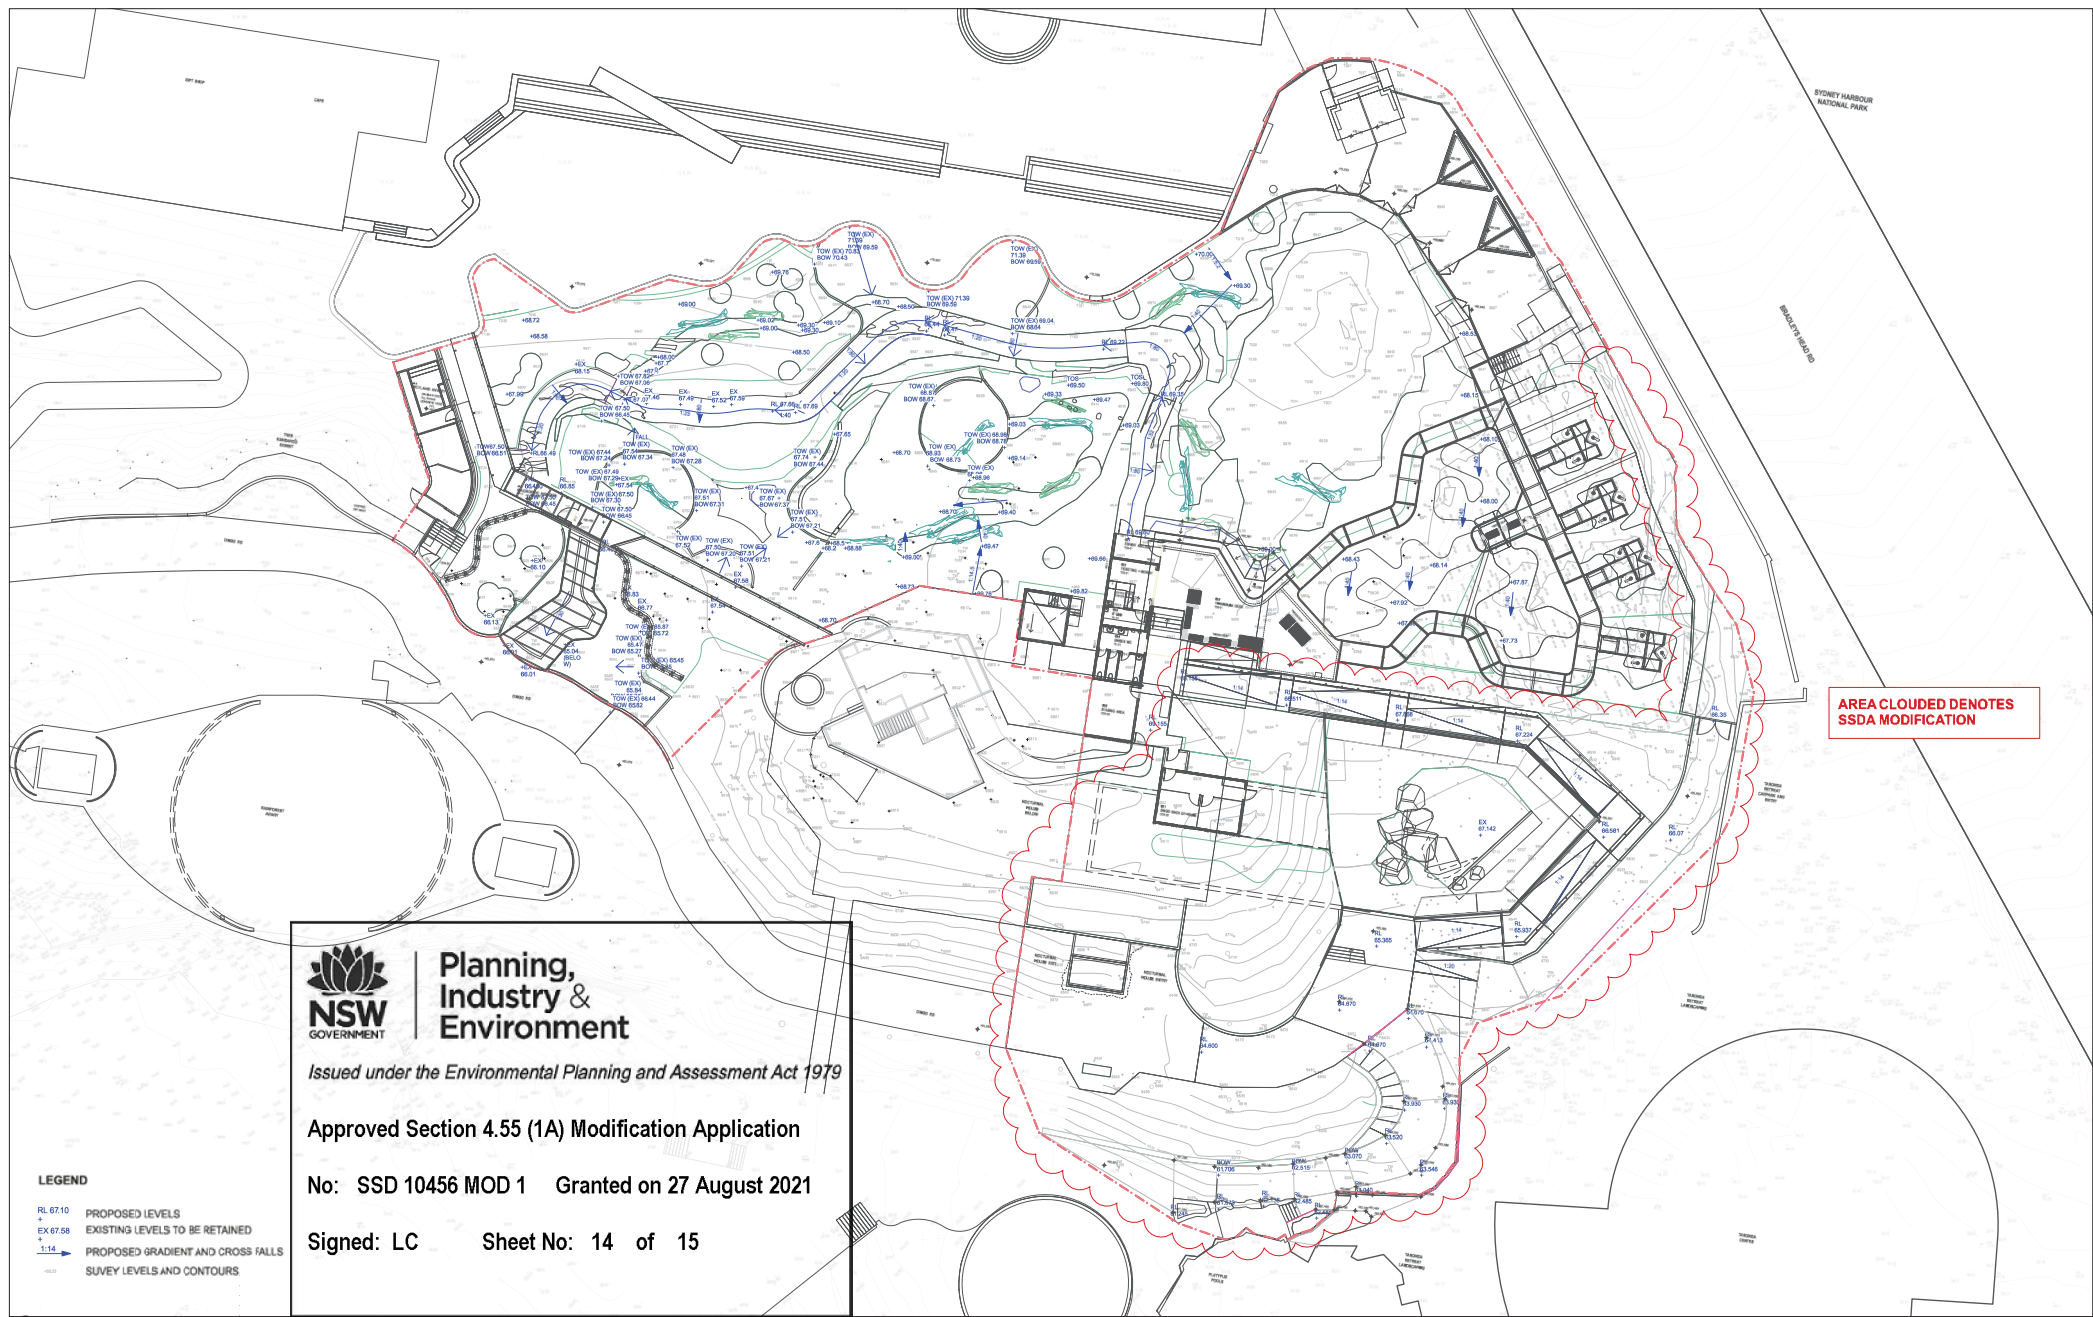

REV	DESCRIPTION	DATE	CIVIL	HYDRAULIC & CIVIL	CONSTRUCTION MANAGEMENT	TRAFFIC	LEGEND	NORTH	CLIENT	PROJECT TITLE	TITLE	REVIEW	DIRECTOR SIGNATURE	DATE	DRAWN	PLOT DATE	SCALE @A1	REVISION
01	INITIAL DESIGN CONCEPT	20/08/2020	SSA/STRUCTURES	WARREN SMITH & PARTNERS	RPS CONSULTING	OTA TRAFFIC			Taronga Zoo	Upper Australia Exhibit	LEVEL PLAN	TENDER			LZ	12/03/2020	1:250	
02	DESIGN FOR SSDA SUBMISSION	16/06/2021										CHECKED			JF	18-16	A-DA-2-12	REV NO
03	DESIGN FOR SSDA MODIFICATION	27/08/2021										COMET						03



Signed: LC Sheet No: 15 of 15

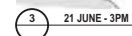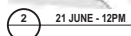

REV	DESCRIPTION	DATE	AMENDMENTS IN CURRENT REVISION (BY/INITIALS) (LOADED ON DRAWINGS)	STRUCTURE CIVIL SCA STRUCTURES PH: 9810 5911	STORMWATER WARREN SMITH & PARTNERS PH: 5298 1312	SCA / ACCESS MATT SHUTER & ASSOCIATES PH: 9387 4441	TRAFFIC SCA TRAFFIC PH: 9448 1800	LEGEND	NORTH 	CLIENT Taronga Zoo	PROJECT TITLE Upper Australia Exhibit	 Lahnzimmor architects Suite 424, Riverside Studios 2 Riverside Drive Newtown NSW 2042 Australia www.lahnzimmor.com T 61 02 9558 6285 F 61 02 9558 6223 www.lahnzimmor.com	TITLE SHADOW DIAGRAMS	
01	ISSUE FOR SCA MODIFICATION	12.03.21	No. AMENDMENT DESCRIPTION						DO NOT SCALE DIMENSIONS USE PROVIDED DIMENSIONS ONLY - VERIFY ALL DIMENSIONS ON SITE REFER ANY DISCREPANCIES TO THE ARCHITECT FOR CLARIFICATION. THE INFORMATION ON IT AND THE DESIGN AND COPYRIGHT OF LAHNZIMMOR ARCHITECTS PTY LTD			REVIEW DIRECTOR'S SIGNATURE _____ DATE ____/____/____ SCALE CHECK 0 5 10 METRES	DRAWN PL 12/03/2021 SCALE @#1 CHECKED SK PROJECT NO 18-16 DRAWING NO A - D - A - 2 - 0 - 6	REV NO. 01