

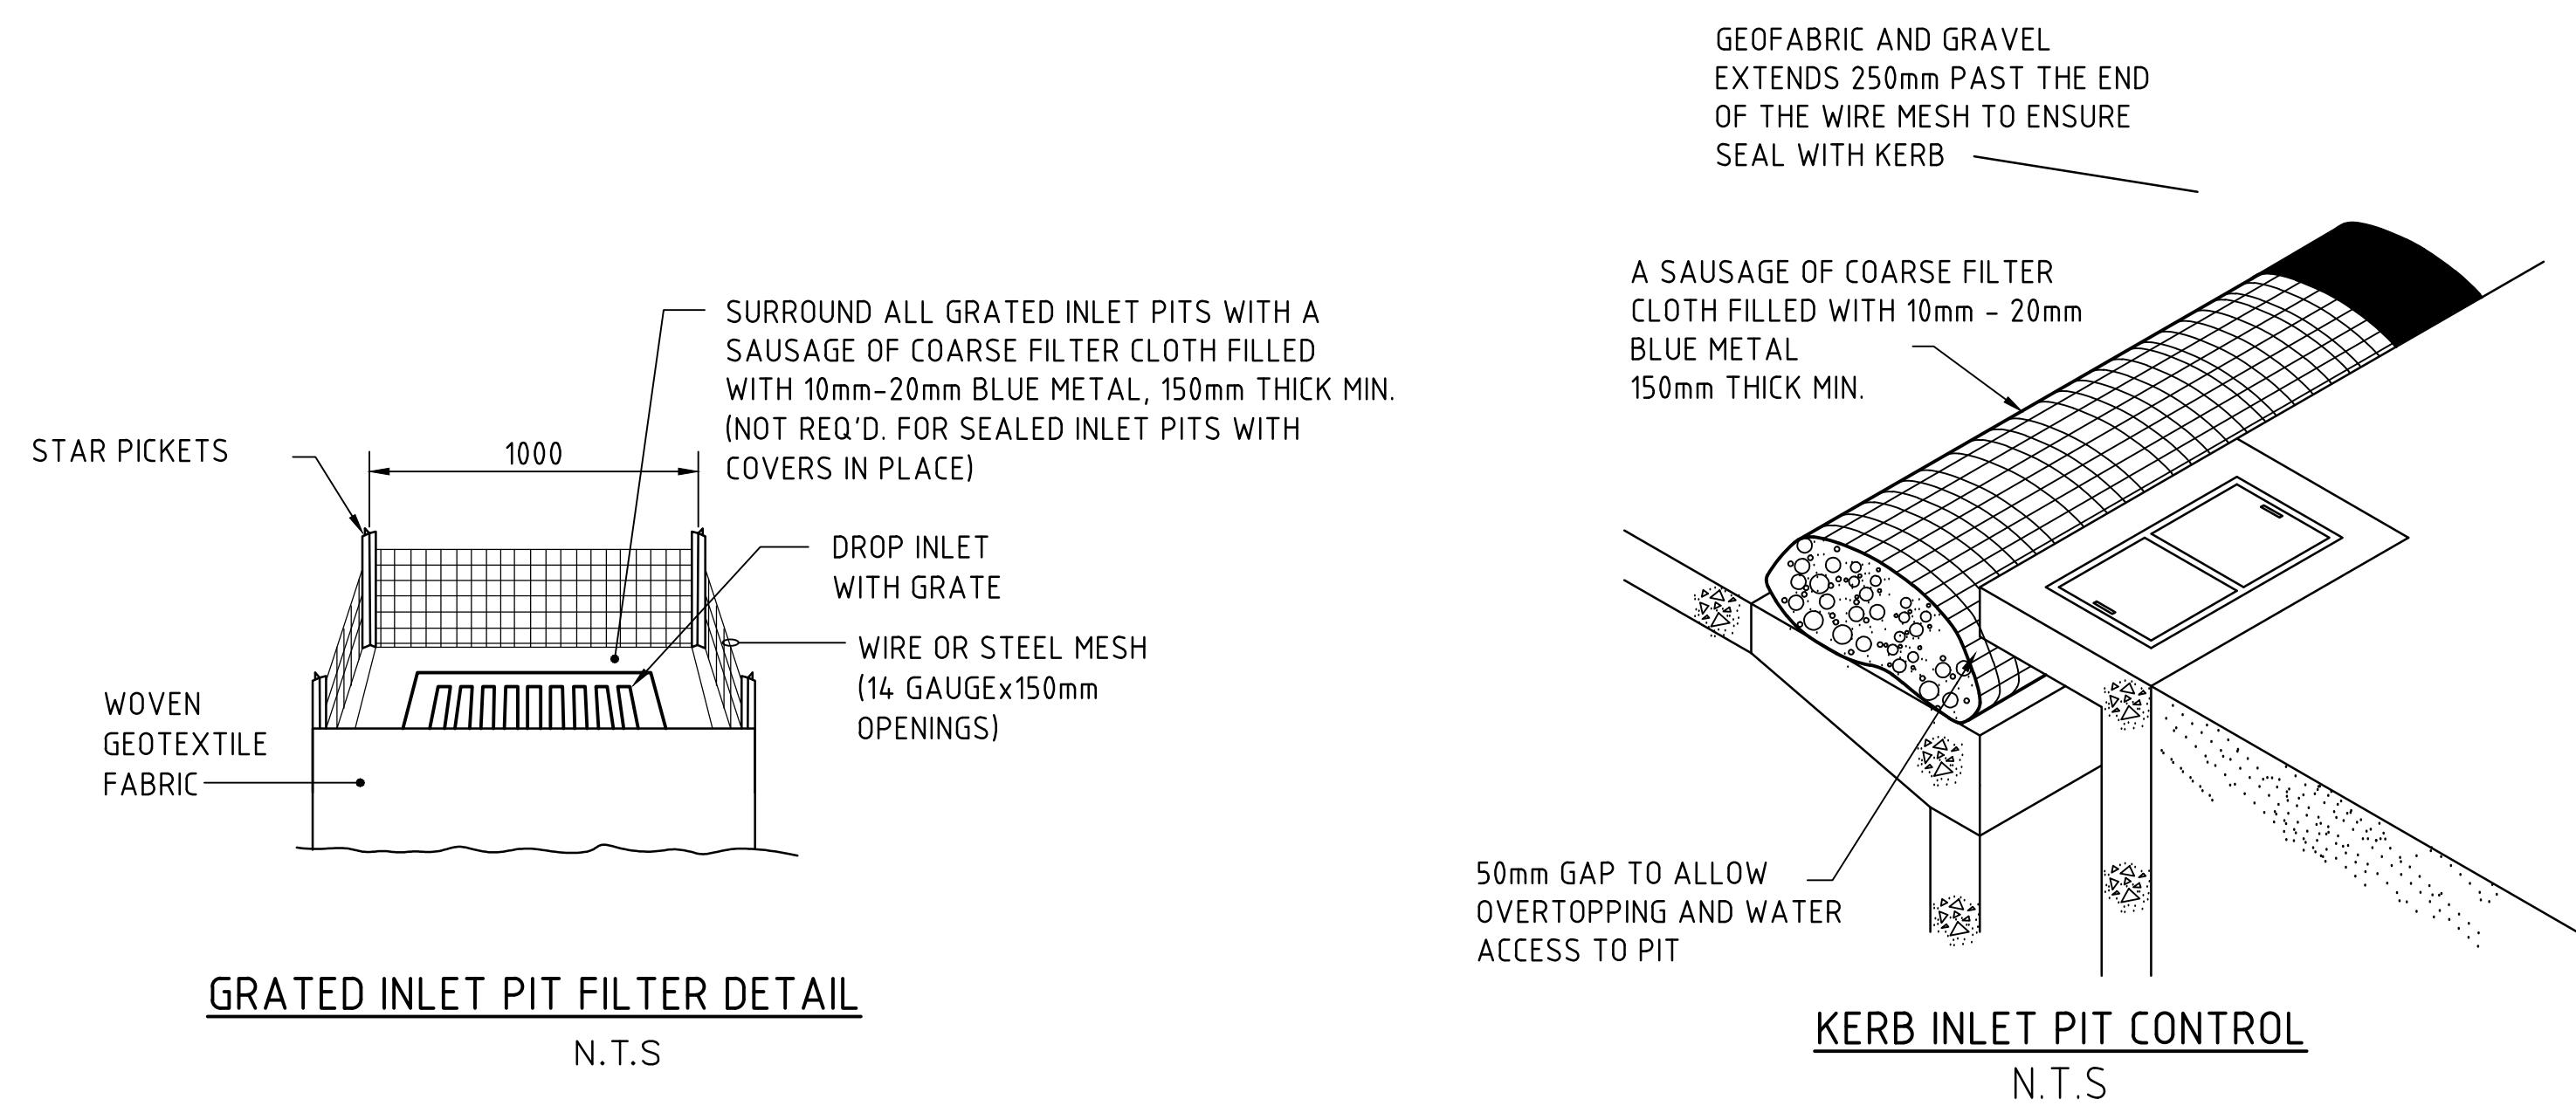
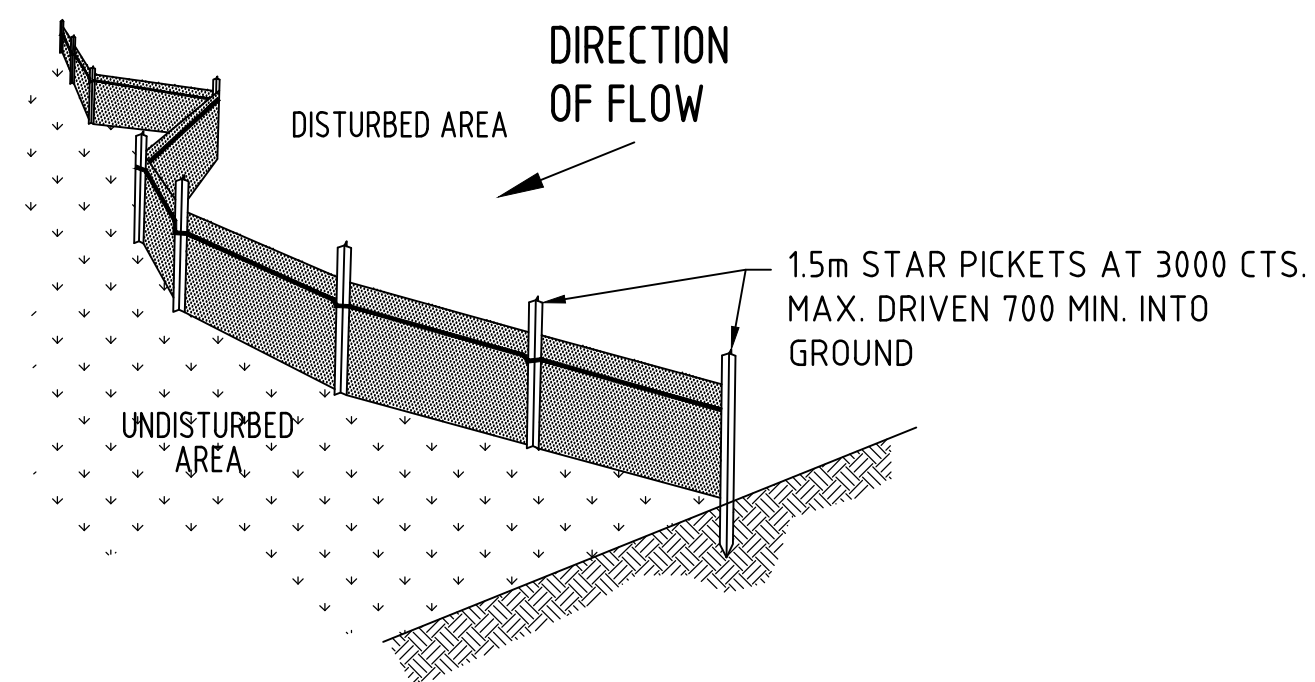
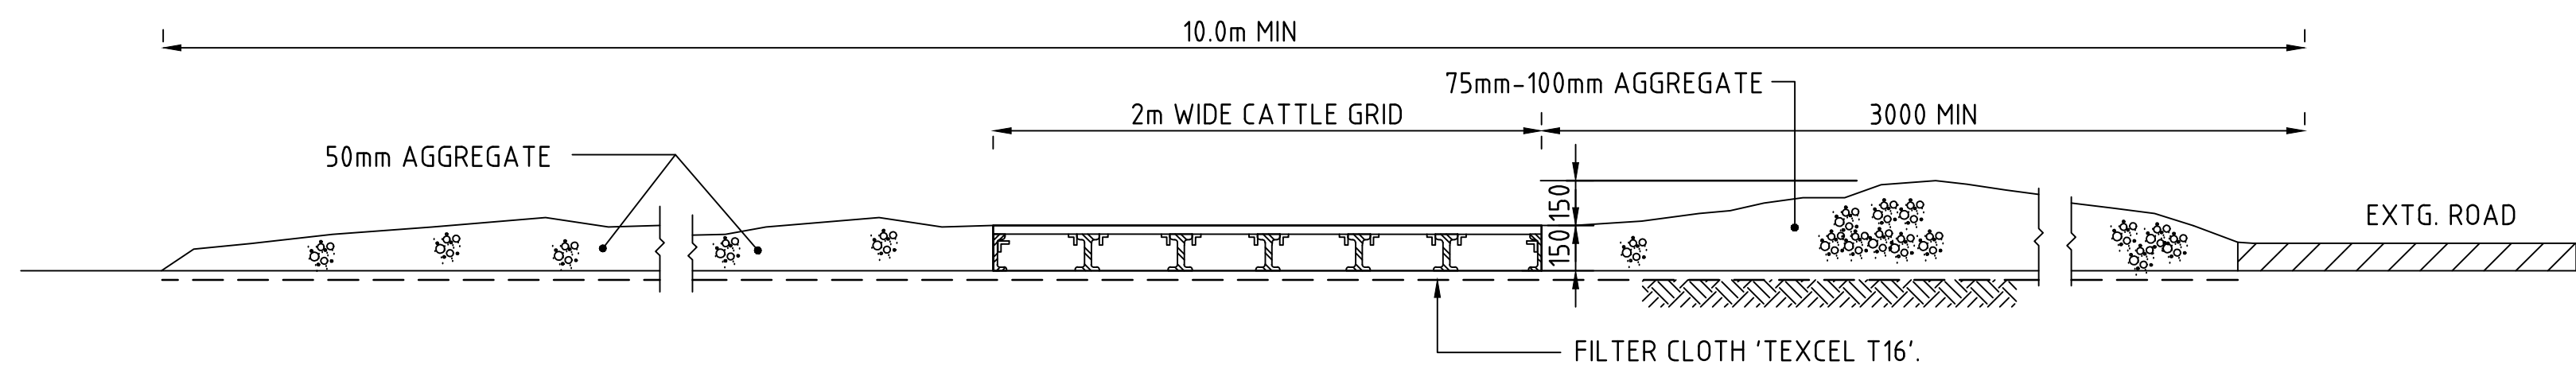
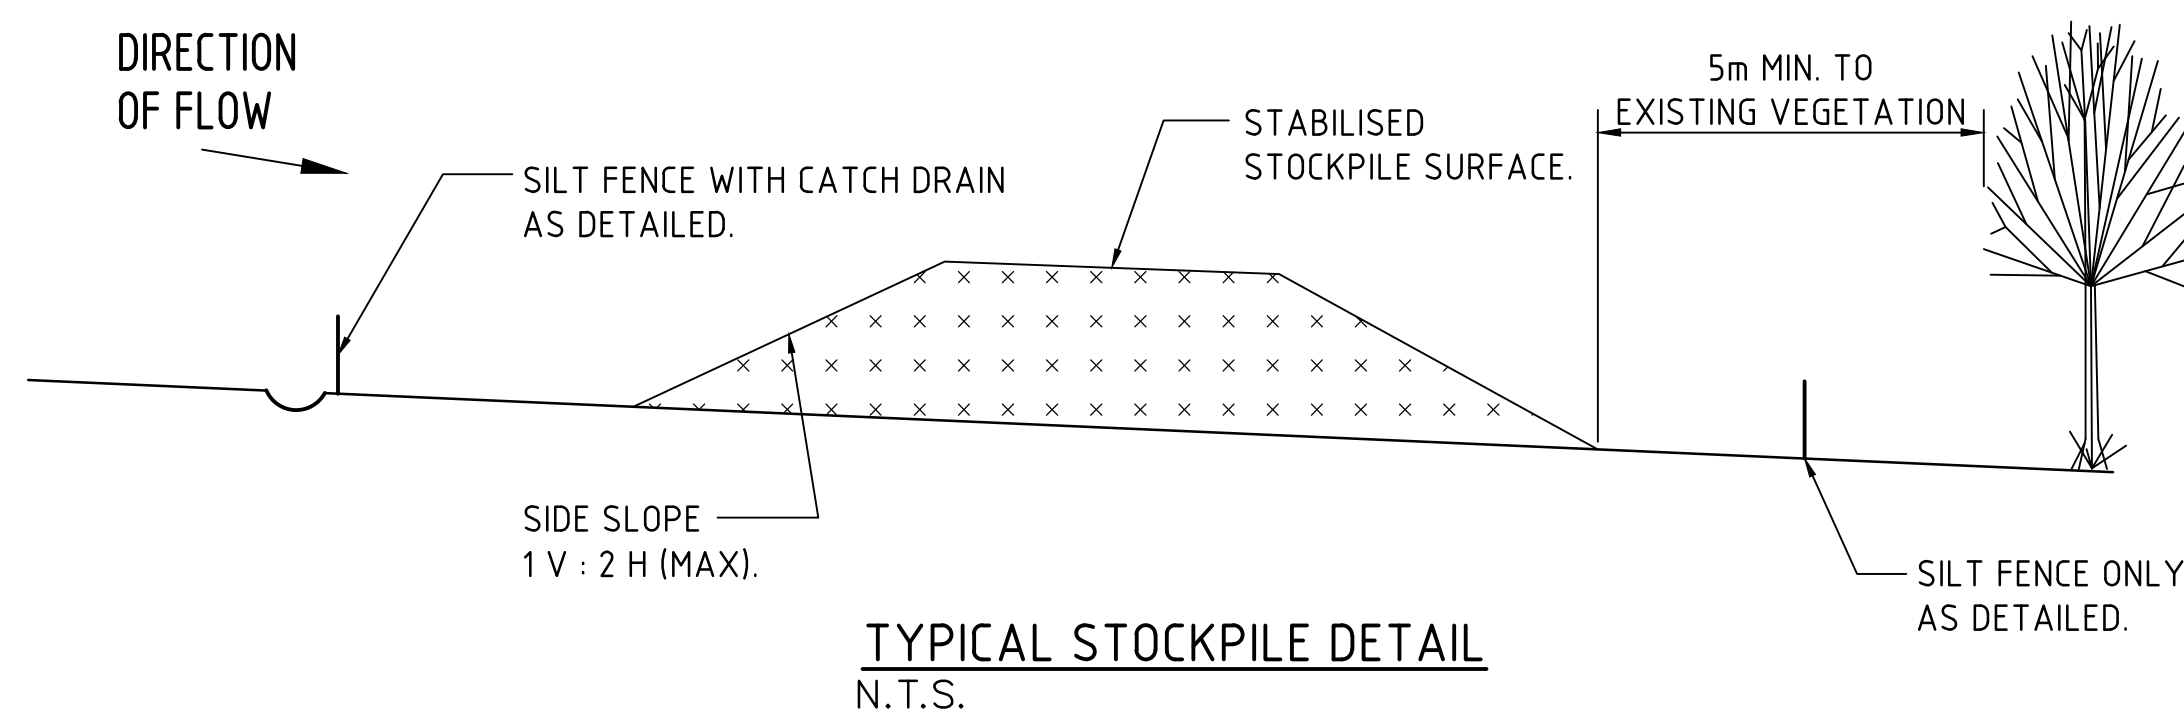




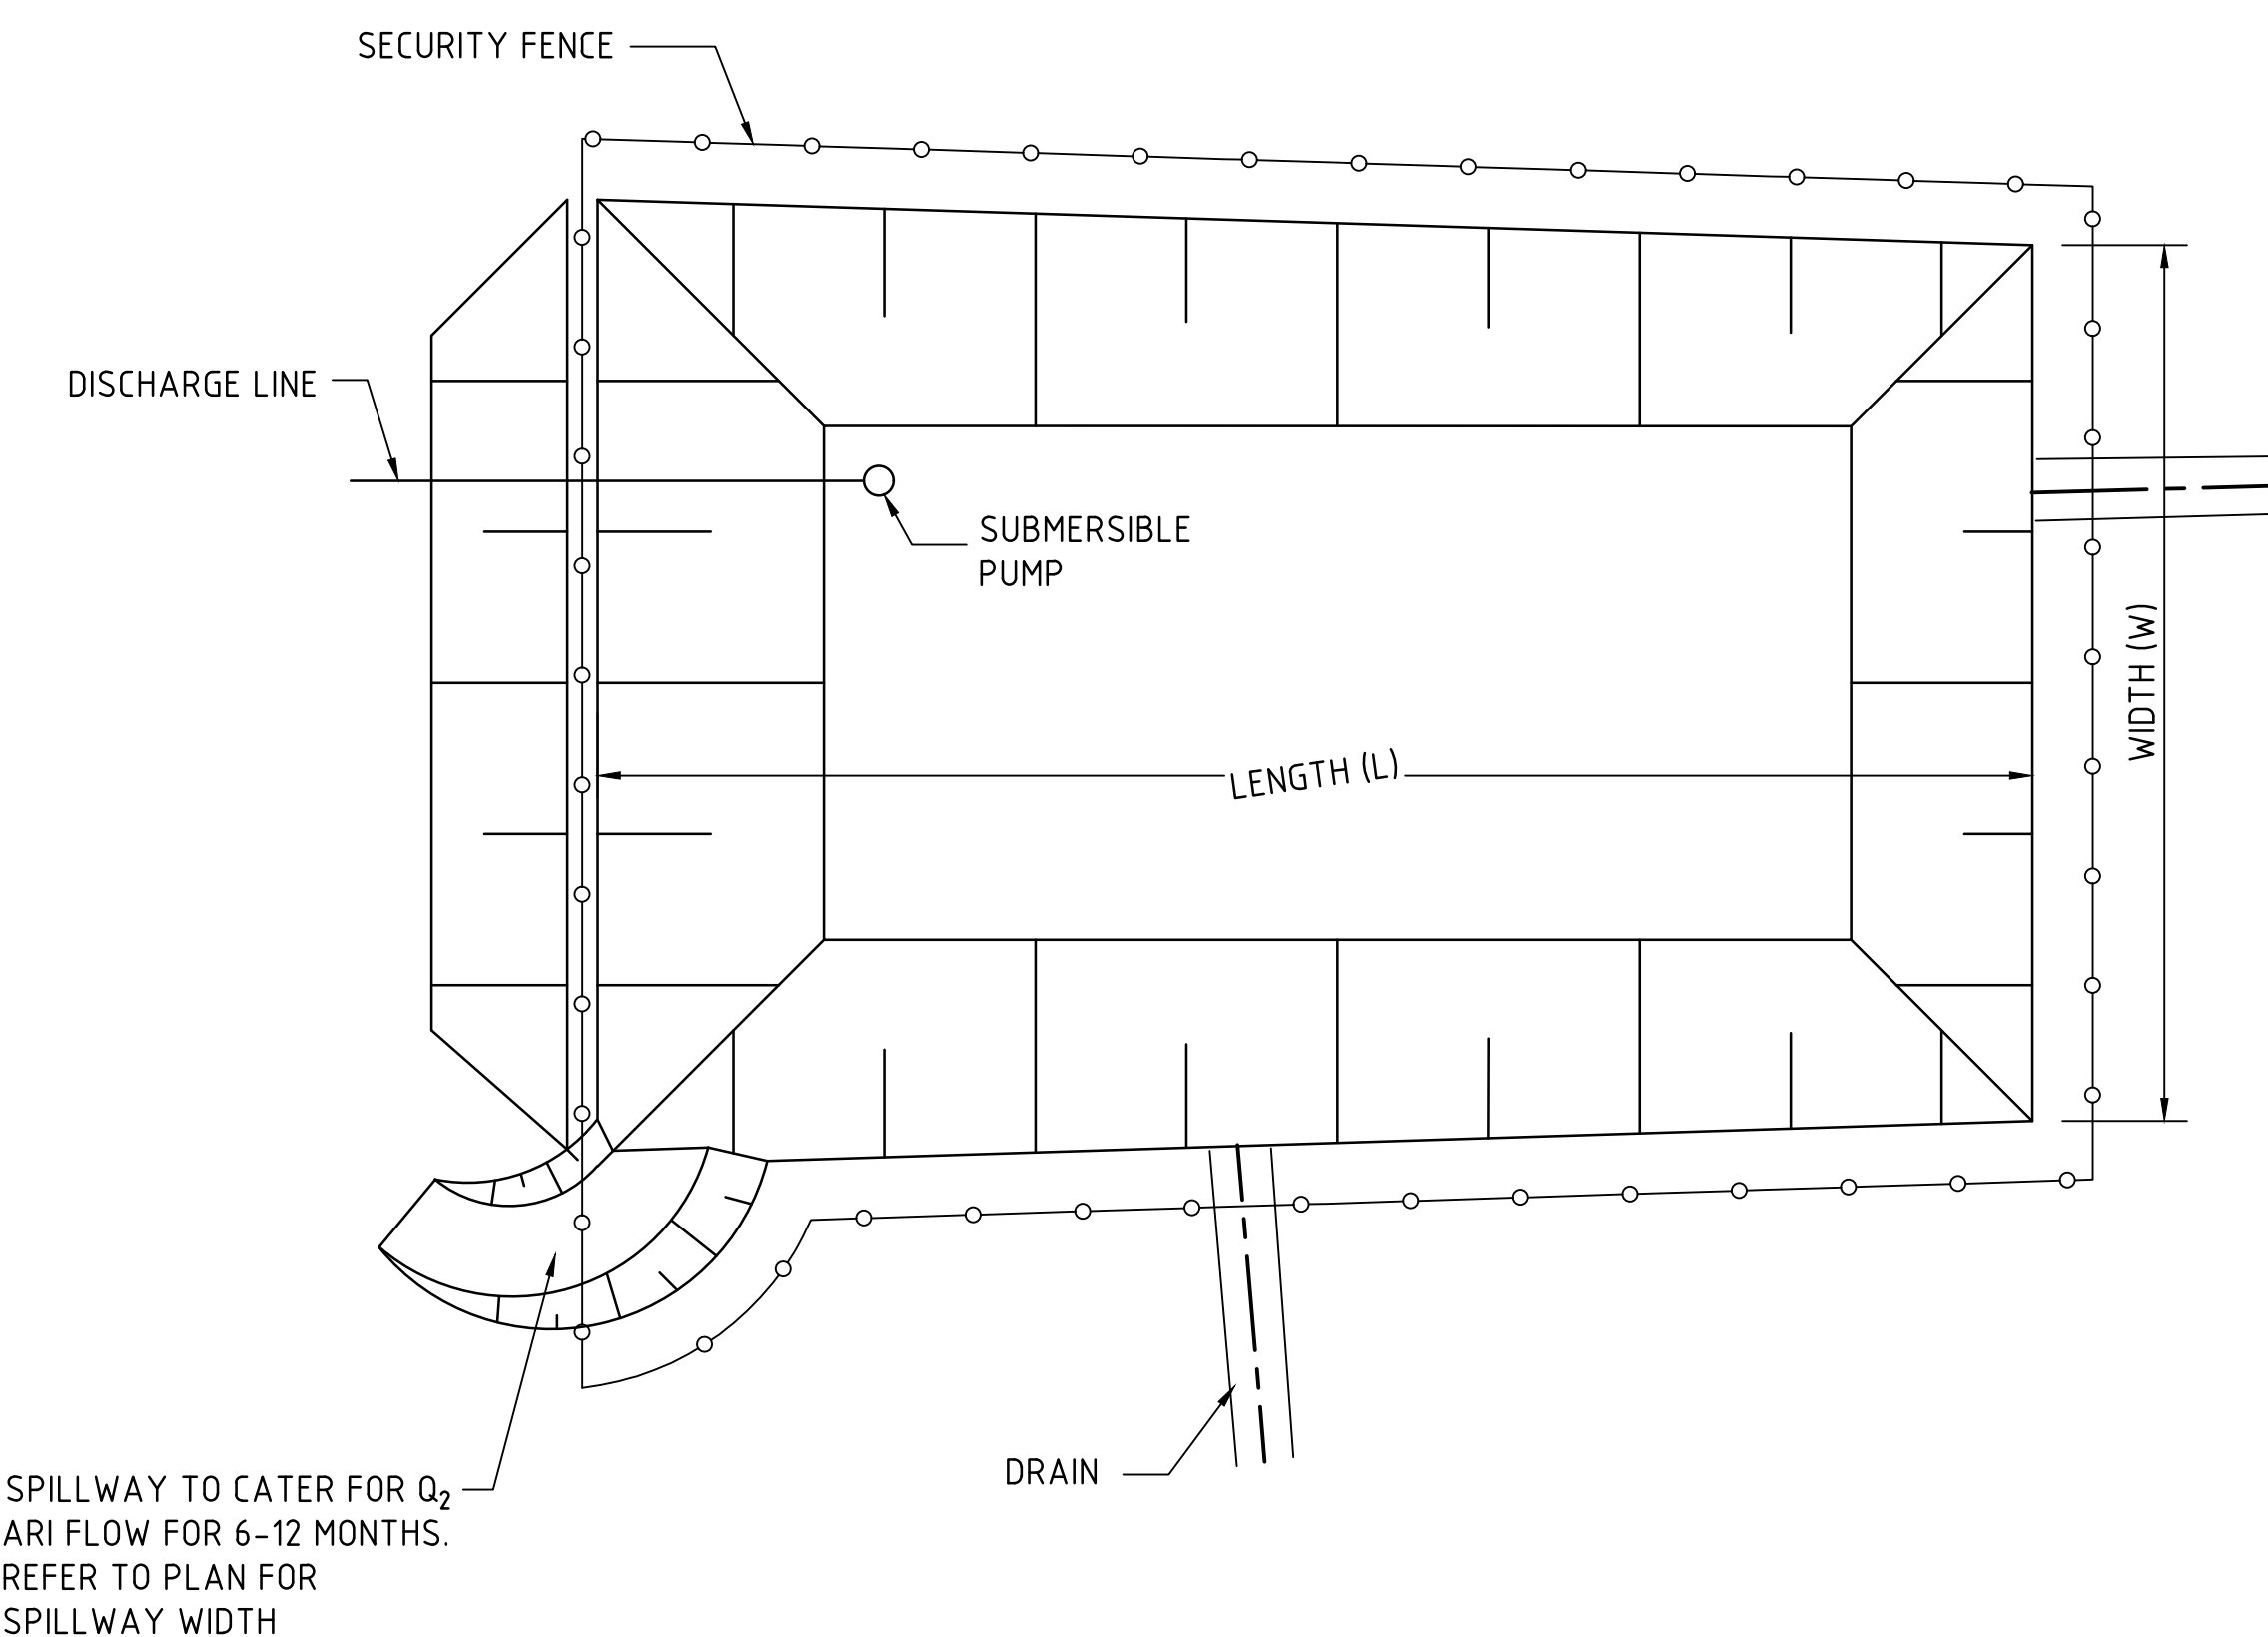


NOTE: ADOPT ABOVE DETAILS AROUND ALL PITS WITHIN AREA ENCOMPASSED BY SILT FENCE & TO PITS ON THE ROAD ADJACENT TO SITE BOUNDARY.

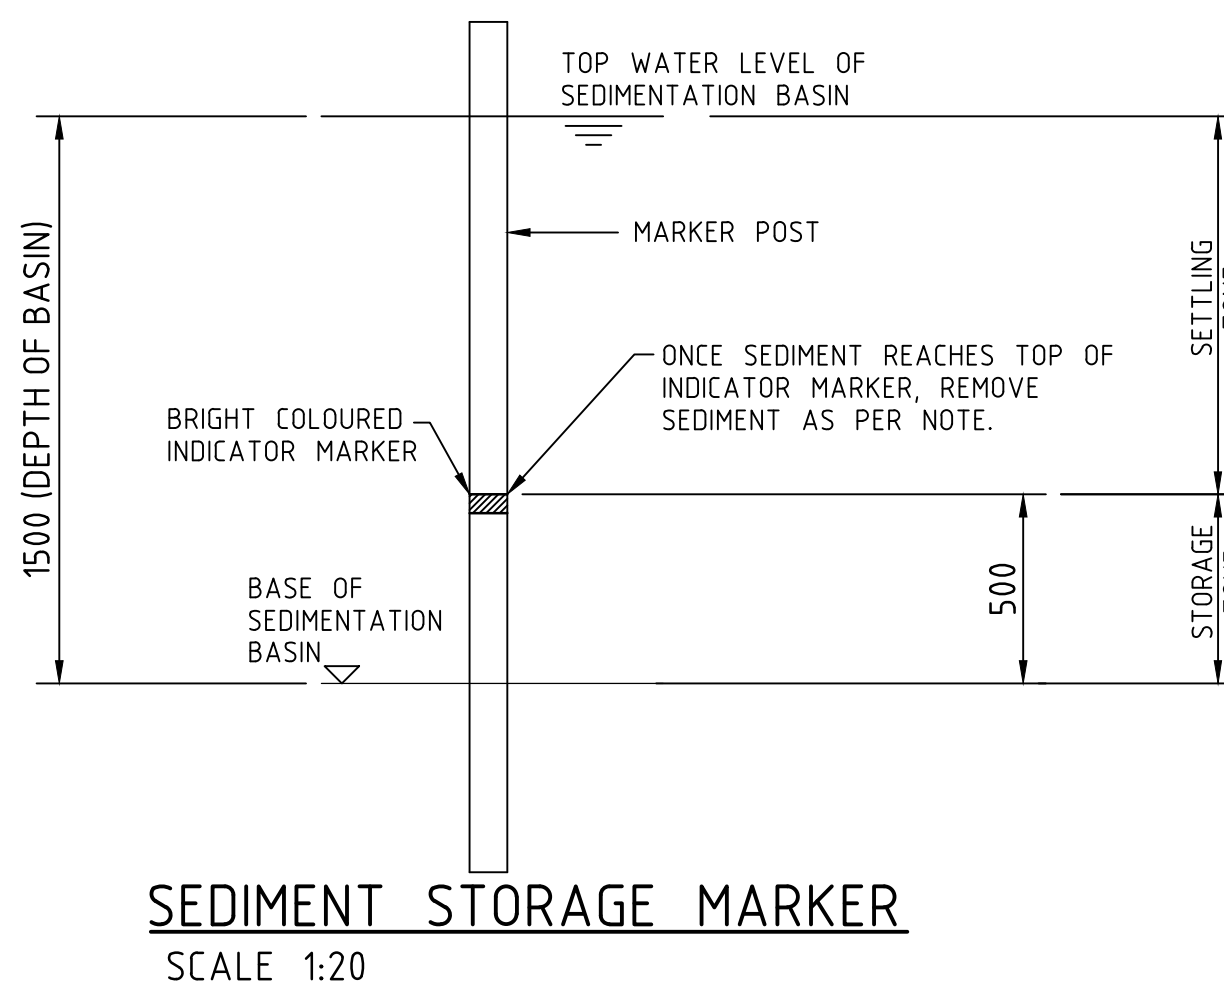

STOCKPILE NOTES

1. PLACE ALL STOCKPILES IN LOCATIONS MORE THAN 5m FROM EXISTING VEGETATION, ROADS & HAZARD AREAS.
2. CONSTRUCT ON THE CONTOUR AS LOW, FLAT ELONGATED MOUNDS. SIDE SLOPE TO BE 1 V: 2 H MAX.
3. WHERE THERE IS SUFFICIENT AREA, TOPSOIL STOCKPILES SHALL BE LESS THAN 2m IN HEIGHT.
4. WHERE STOCKPILES ARE TO BE IN PLACE FOR MORE THAN 10 DAYS, STABILISE USING WOOD CHIP MULCH - 16 TONNE/Ha.
5. CONSTRUCT SILT FENCE WITH CATCH DRAIN ON UPSLOPE SIDE TO DIVERT WATER AROUND STOCKPILES & SILT FENCE ONLY 1 TO 2m DOWNSLOPE AS SHOWN.

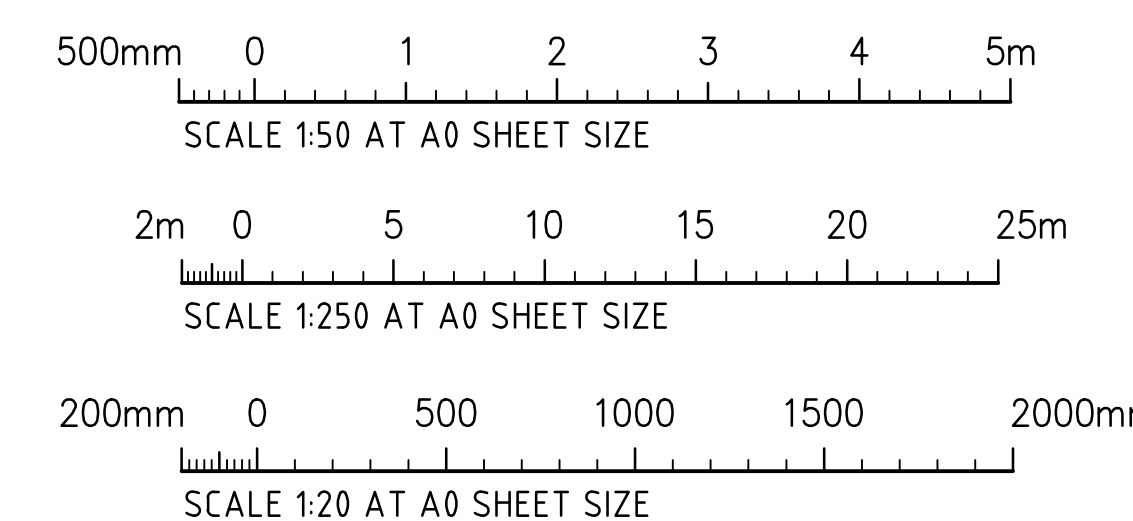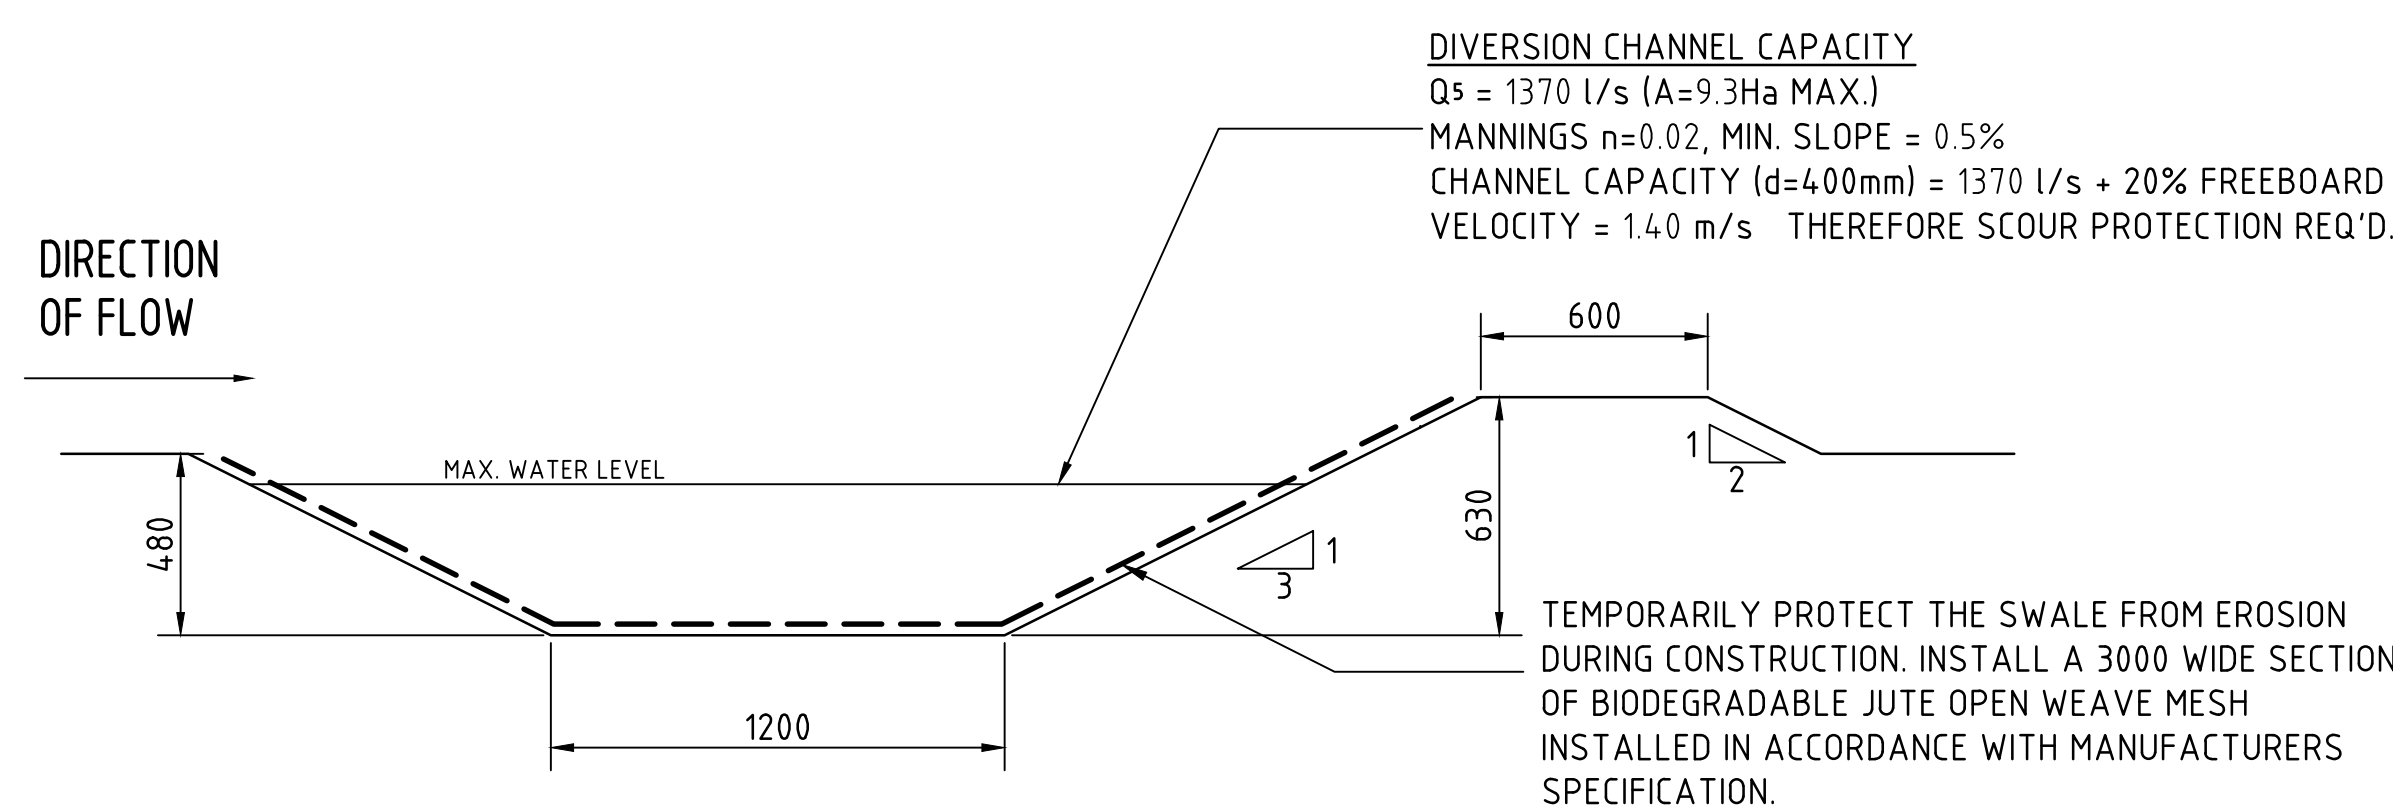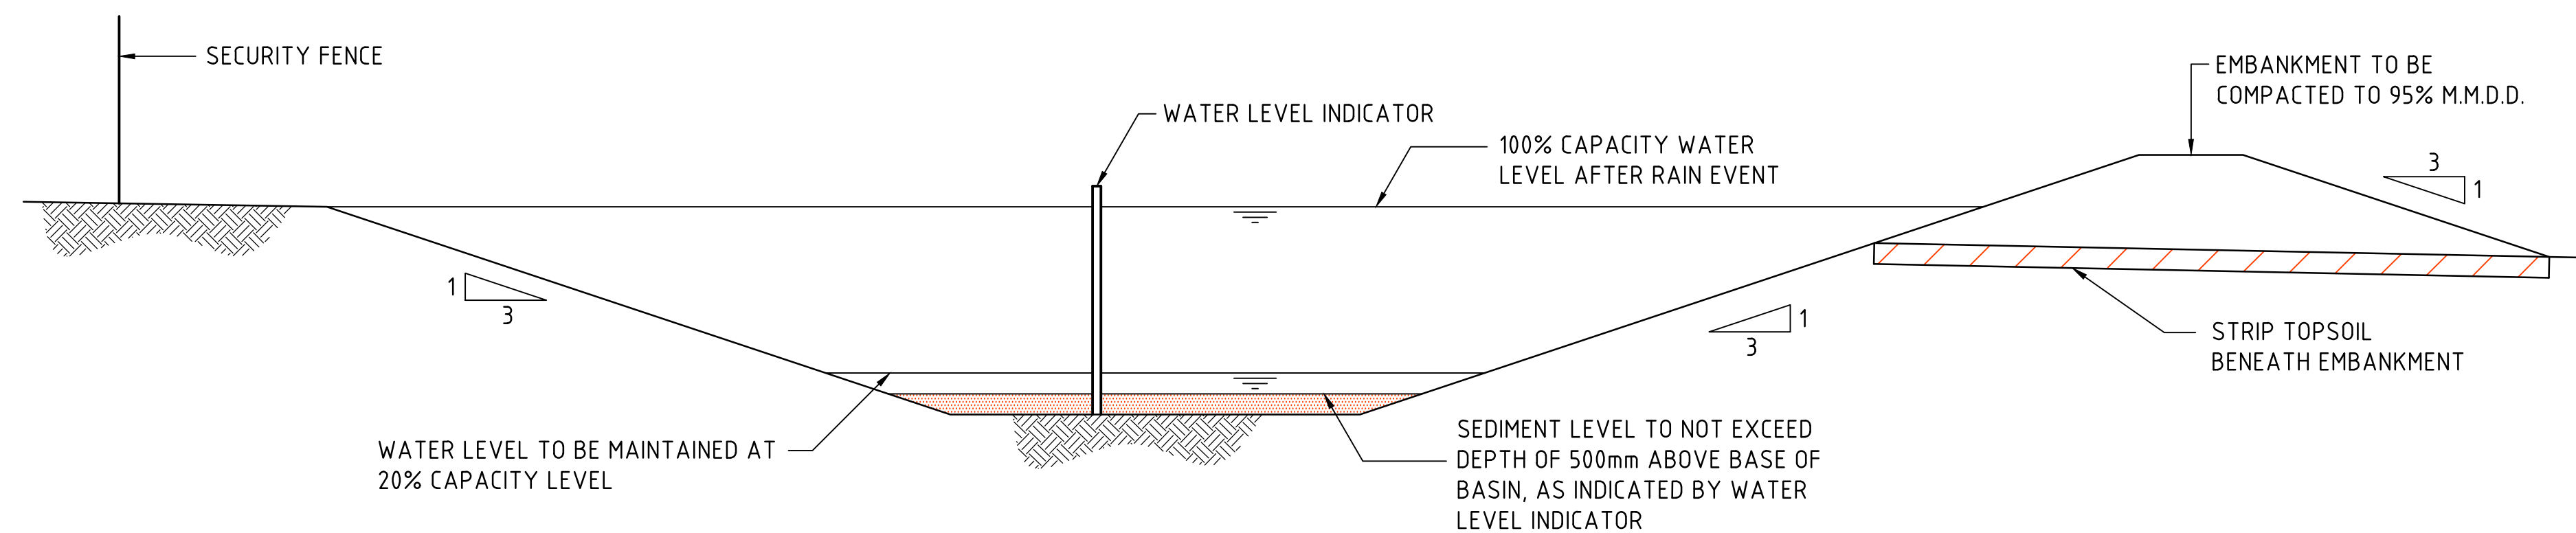

FOR INFORMATION

			ARCHITECT			CLIENT			PROJECT			 Costin Roe Consulting Pty Ltd. Consulting Engineers Level 1, 8 Windmill Street Rahah Bay, Sydney NSW 2000 Tel: (02) 9251-7699 Fax: (02) 9241-3721 email: mail@costinroe.com.au ©			 Costin Roe Consulting			DRAWING TITLE EROSION AND SEDIMENT CONTROL DETAILS		
ISSUED FOR INFORMATION									SUSTAINABLE ROAD RESOURCE CENTRE (PHASE 1)											
ISSUED FOR INFORMATION									9 DEVON STREET, CLYDE NSW			DESIGNED			DRAWING No					
AMENDMENTS												CHECKED			C013919.01- DA25					
												SCALE								
												AS SHOWN								
												CADD REF:								
												C013919.01- DA25								