


APPENDIX G LANDSCAPE DRAWINGS

Aspect Studios



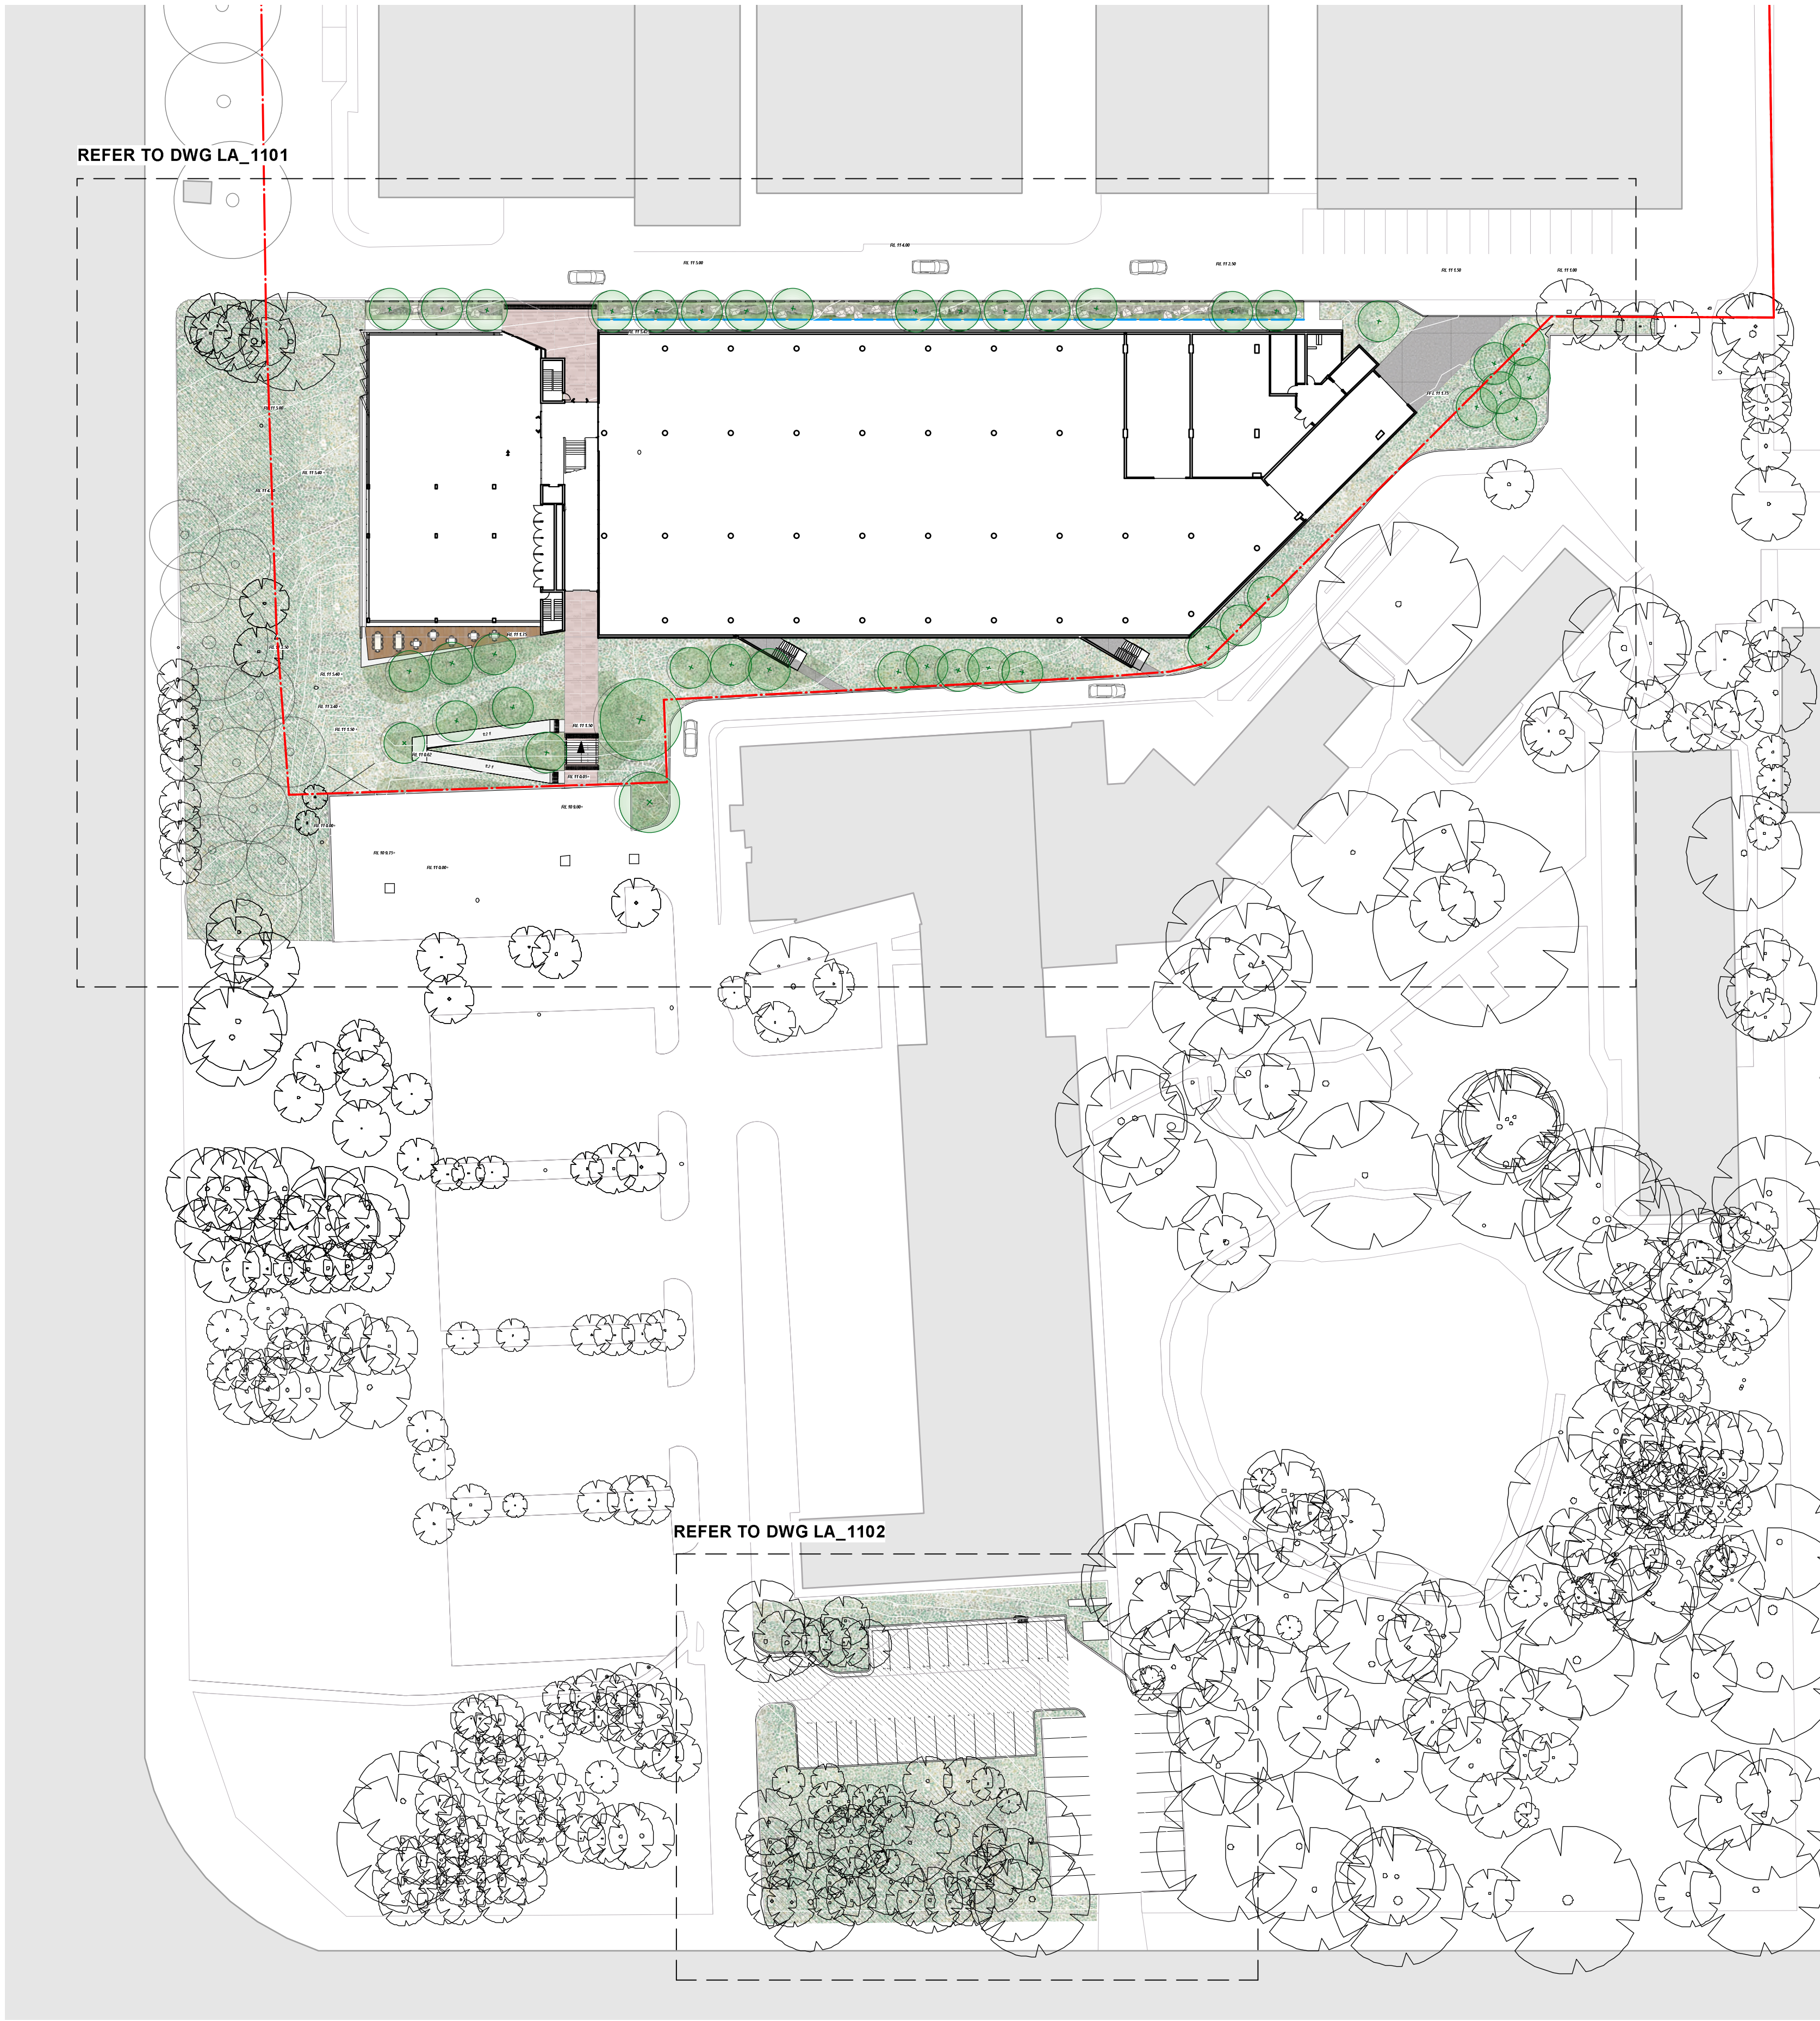

DRAWING LIST

Sheet No.	Sheet Name	Sheet Size	Rev. No.	Rev. Date
LA_1100	COVER SHEET & LEGEND	A1	B	20/5/8
LA_1101	LANDSCAPE PLAN	A1	B	20/5/8
LA_1102	LANDSCAPE PLAN - TAFE CAR PARK	A1	B	20/5/8
LA_1103	TREE REMOVAL PLAN	A1	B	20/5/8
LA_3000	LANDSCAPE SECTION	A1	B	20/5/8

LEGEND

- BUILDING J SITE BOUNDARY
- TN XXX

TREE NUMBER
REFER TO ARBORIST REPORT
FOR FURTHER INFORMATION
- EXISTING TREE
RETAIN AND PROTECT
- EXISTING TREE - UNSURVEYED
RETAIN AND PROTECT
- EXISTING TREE
FOR REMOVAL SUBJECT TO
FUTURE DA

NOTES:
PROJECT ARBORIST TO REVIEW DESIGN AND CONFIRM
EXTENT OF TREE REMOVAL
AND RETENTION. REFER TO THE ARBORIST REPORT BY
MACKAY TREE MANAGEMENT

SOFTWORKS

- PROPOSED TREE
SPECIES TO BE CONFIRMED - REFER TO PLANTING PALETTE
- PROPOSED MASS PLANTING
SITE WIDE
- EXISTING UNDERSTOREY PLANTING
TO BE PROTECTED & INTEGRATED WITH NEW PLANTING
FOLLOWING TREE REMOVAL / CONSTRUCTION
- PROPOSED WSUD
WESTERN EDGE OF BUILDING J

HARDWORKS

- CONCRETE FEATURE PATH
PEDESTRIAN LINK THROUGH BUILDING J
*FUTURE INTERPRETIVE ART TBC
- HARDWOOD DECKING
STAFF BREAKOUT SPACE
- BRUSHED CONCRETE SURFACE - DARK
LOADING DOCK / SUBSTATION
- BRUSHED CONCRETE SURFACE - LIGHT
ACCESS PATH

FIXTURES & FURNITURE

- STAINLESS STEEL TACTILE INDICATORS
WESTERN ACCESS ROAD | STEPS
- PRECAST CONCRETE STEP UNIT
300mm TREAD x 150mm RISE | CONTRASTING NOSING STRIP
- STAINLESS STEEL HANDRAIL
TO FUTURE DETAIL
- CONCRETE SEATING EDGE
TO STAFF BREAKOUT SPACE
- BALUSTRADE
ALONG WESTERN EDGE OF ACCESS PATH |
TO ARCHITECT'S DETAIL

WARNING
DIAL BEFORE YOU DIG
www.1100.com.au

Services shown on this drawing are approximate only.
The exact location is to be confirmed on site by
contractor prior to commencement of work.

These coloured drawings shall be read in digital format or colour hardcopy.
These drawings shall be read in conjunction with all relevant information (not limited
to legends, schedules, specifications).

These drawings shall be read in conjunction with any Engineers, Architects or other
consultant information (not limited to drawings, legends, schedules, specifications).
Check all dimensions and site conditions prior to commencement of any work or
procurement or fabrication of any services, materials, fittings or equipment.

Not be reproduced or distributed without prior permission of the Landscape Architect.

NOTES / KEY PLAN

DATE	REV	AMENDMENTS
8/5/20	A	SSDA ISSUE

ARCHITECTS
lahznimmo
architects

ASPECT Studios

ASPECT Studios Pty Ltd
Level 1, 78-80 George Street
Redfern NSW 2016
Australia
T 02 9699 7182
www.aspect-studios.com
sydney@aspect-studios.com
ABN 11 120 219 561

PROJECT
MUSEUM DISCOVERY CENTRE |
BUILDING J SSDA



S19107

NORTH

SCALE A1 | SCALE A3
1:250 | 1:500

DRAWN
JT | SB

CHECKED
SB | JK

20M

0 5 10

Do not scale - use dimensions & callouts on drawings & schedules.
Refer discrepancies to Landscape Architect for clarification.

STATUS

FOR DEVELOPMENT APPLICATION

NOT FOR CONSTRUCTION

DRAWING
COVER SHEET & LEGEND

DRAWING NO.
LA_1000

REVISION
A



WARNING
DIAL BEFORE YOU DIG
www.100.com.au

Services shown on this drawing are approximate only. The exact location is to be confirmed on site by contractor prior to commencement of work.

These coloured drawings shall be read in digital format or colour hardcopy.

These drawings shall be read in conjunction with all relevant information (not limited to legends, schedules, specifications).

These drawings shall be read in conjunction with any Engineers, Architects or other consultant information (not limited to drawings, legends, schedules, specifications).

Check all dimensions and site conditions prior to commencement of any work or procurement or fabrication of any services, materials, fittings or equipment.

Not be reproduced or distributed without prior permission of the Landscape Architect.

NOTES / KEY PLAN

DATE	REV	AMENDMENTS
7/30/20	A	DRAFT SSDA ISSUE
8/7/20	B	SSDA ISSUE

ARCHITECTS
lahznimmo
architects

ASPECT Studios

ASPECT Studios Pty Ltd
Level 1, 78-80 George Street
Redfern NSW 2016
Australia
T 02 9699 7182
www.aspect-studios.com
sydney@aspect-studios.com
ABN 11 120 219 561

PROJECT
MUSEUM DISCOVERY CENTRE |
BUILDING J SSDA




S19107
NORTH
SCALE A1 | SCALE A3
1:250 | 1:500
0 5 10 20M
Do not scale - use dimensions & callouts on drawings & schedules. Refer discrepancies to Landscape Architect for clarification.

STATUS
FOR DEVELOPMENT APPLICATION
NOT FOR CONSTRUCTION

DRAWING
LANDSCAPE PLAN

DRAWING NO.
LA_1101
REVISION
B

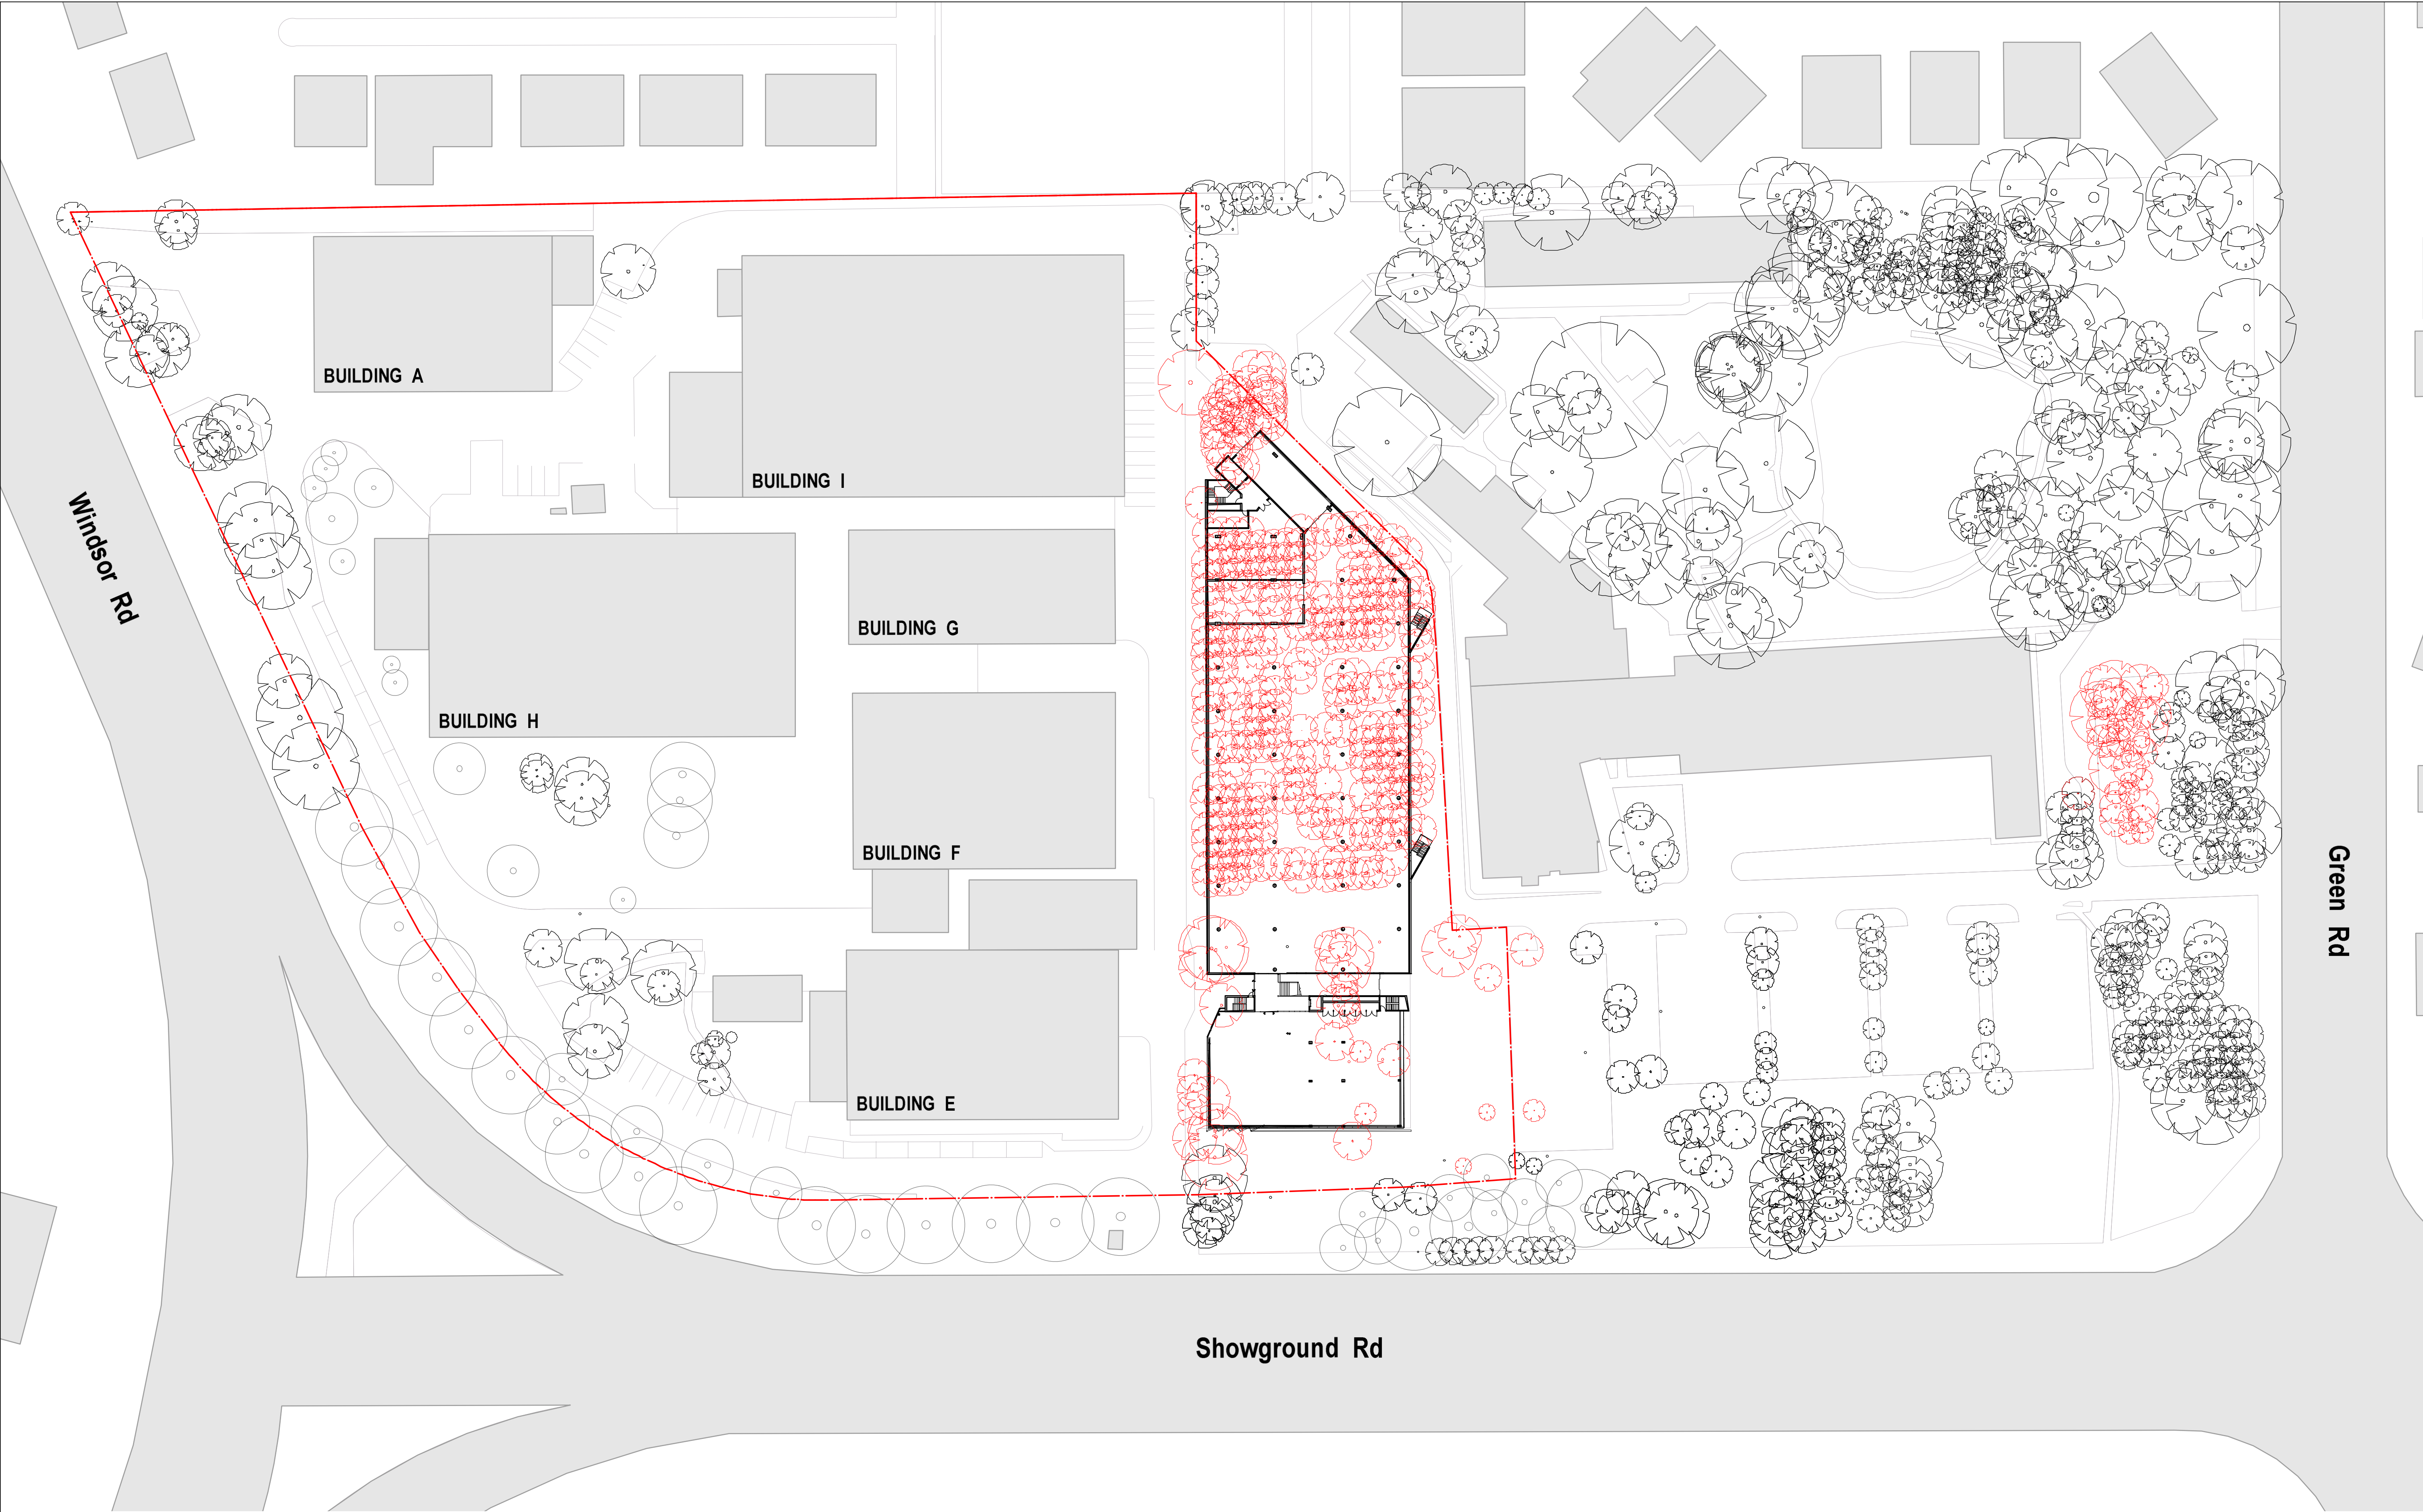

WARNING
DIAL BEFORE YOU DIG
www.1100.com.au

Services shown on this drawing are approximate only. The exact location is to be confirmed on site by contractor prior to commencement of work.

These coloured drawings shall be read in digital format or colour hardcopy.

These drawings shall be read in conjunction with all relevant information (not limited to legends, schedules, specifications).

These drawings shall be read in conjunction with any Engineers, Architects or other consultant information (not limited to drawings, legends, schedules, specifications).

Check all dimensions and site conditions prior to commencement of any work or procurement or fabrication of any services, materials, fittings or equipment.

Not be reproduced or distributed without prior permission of the Landscape Architect.

NOTES / KEY PLAN

DATE	REV	AMENDMENTS
7/30/20	A	DRAFT SSDA ISSUE
8/7/20	B	SITE BOUNDARY UPDATE

ARCHITECTS
lahznimmo
architects

ASPECT Studios
ASPECT Studios Pty Ltd
Level 1, 78-80 George Street
Redfern NSW 2016
Australia
T 02 9699 7182
www.aspect-studios.com
sydney@aspect-studios.com
ABN 11 120 219 561

PROJECT
MUSEUM DISCOVERY CENTRE |
BUILDING J SSDA



S19107

NORTH

01020

Do not scale - use dimensions & callouts on drawings & schedules. Refer discrepancies to Landscape Architect for clarification.

STATUS

SCALE A1 | SCALE A3
1:500 | 1:1000

DRAWN
JT

CHECKED
SB | LP



40M

FOR DEVELOPMENT APPLICATION
NOT FOR CONSTRUCTION

DRAWING
TREE REMOVAL PLAN

DRAWING NO.
LA_1103

REVISION
B

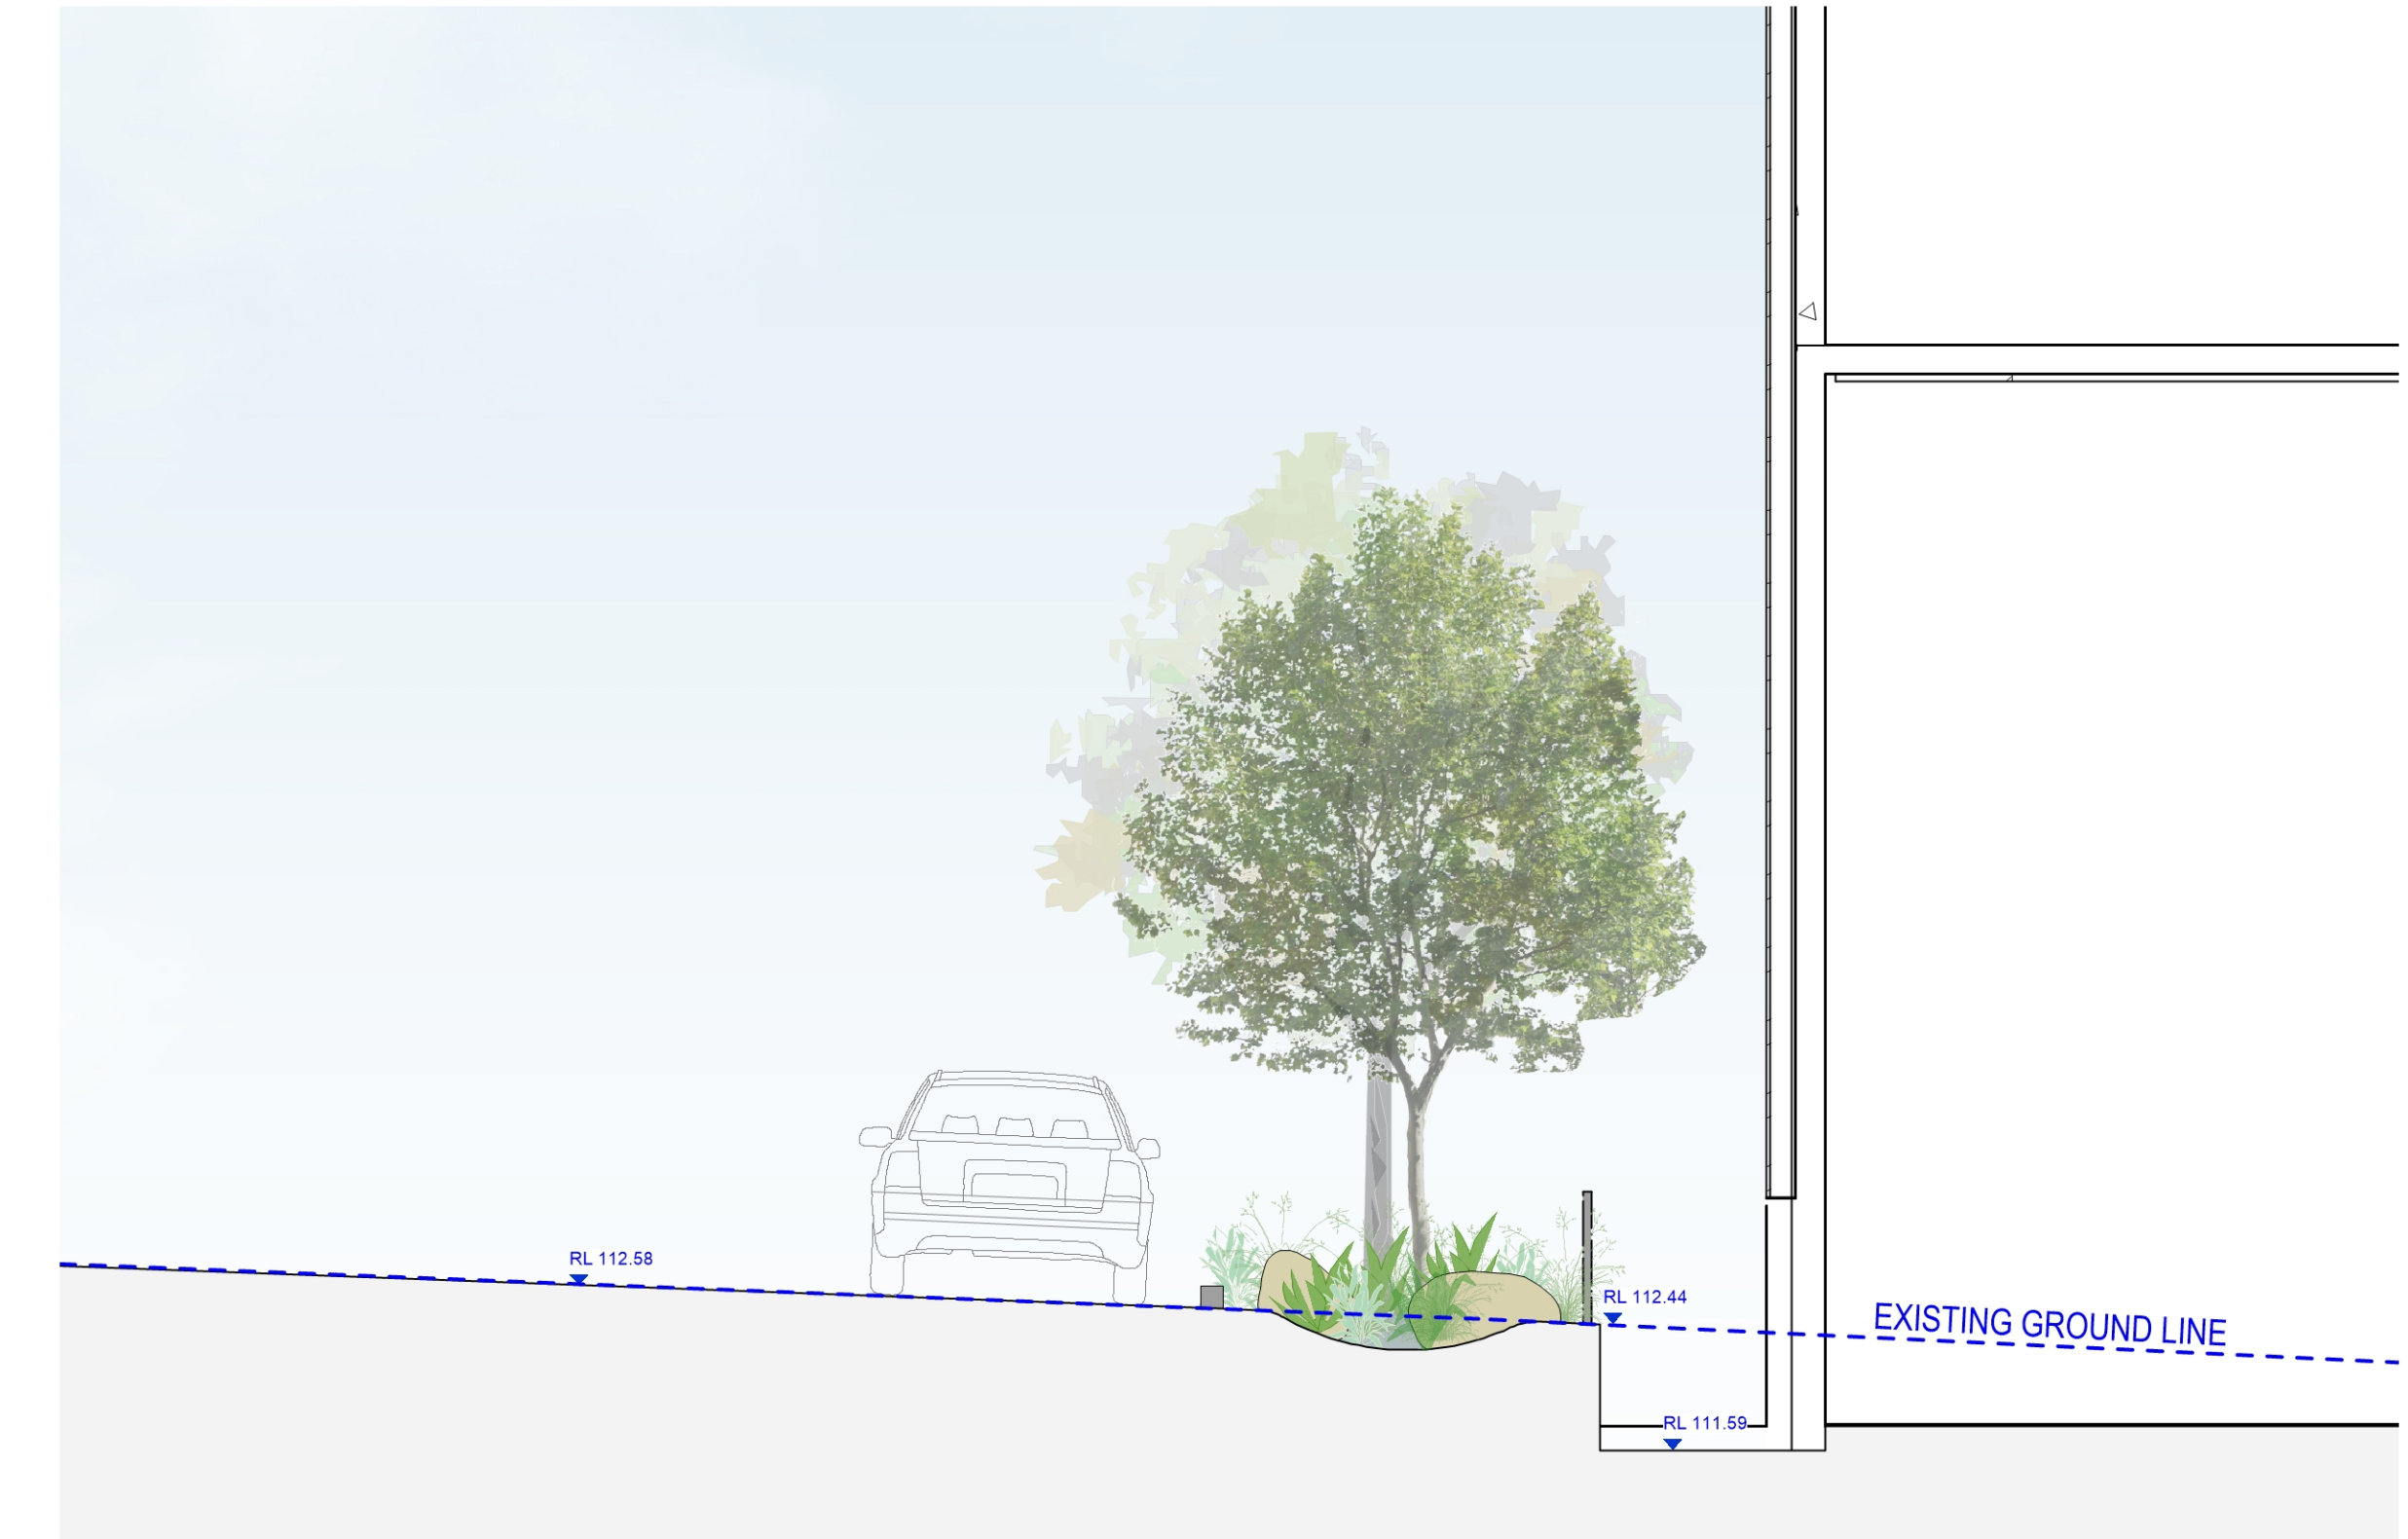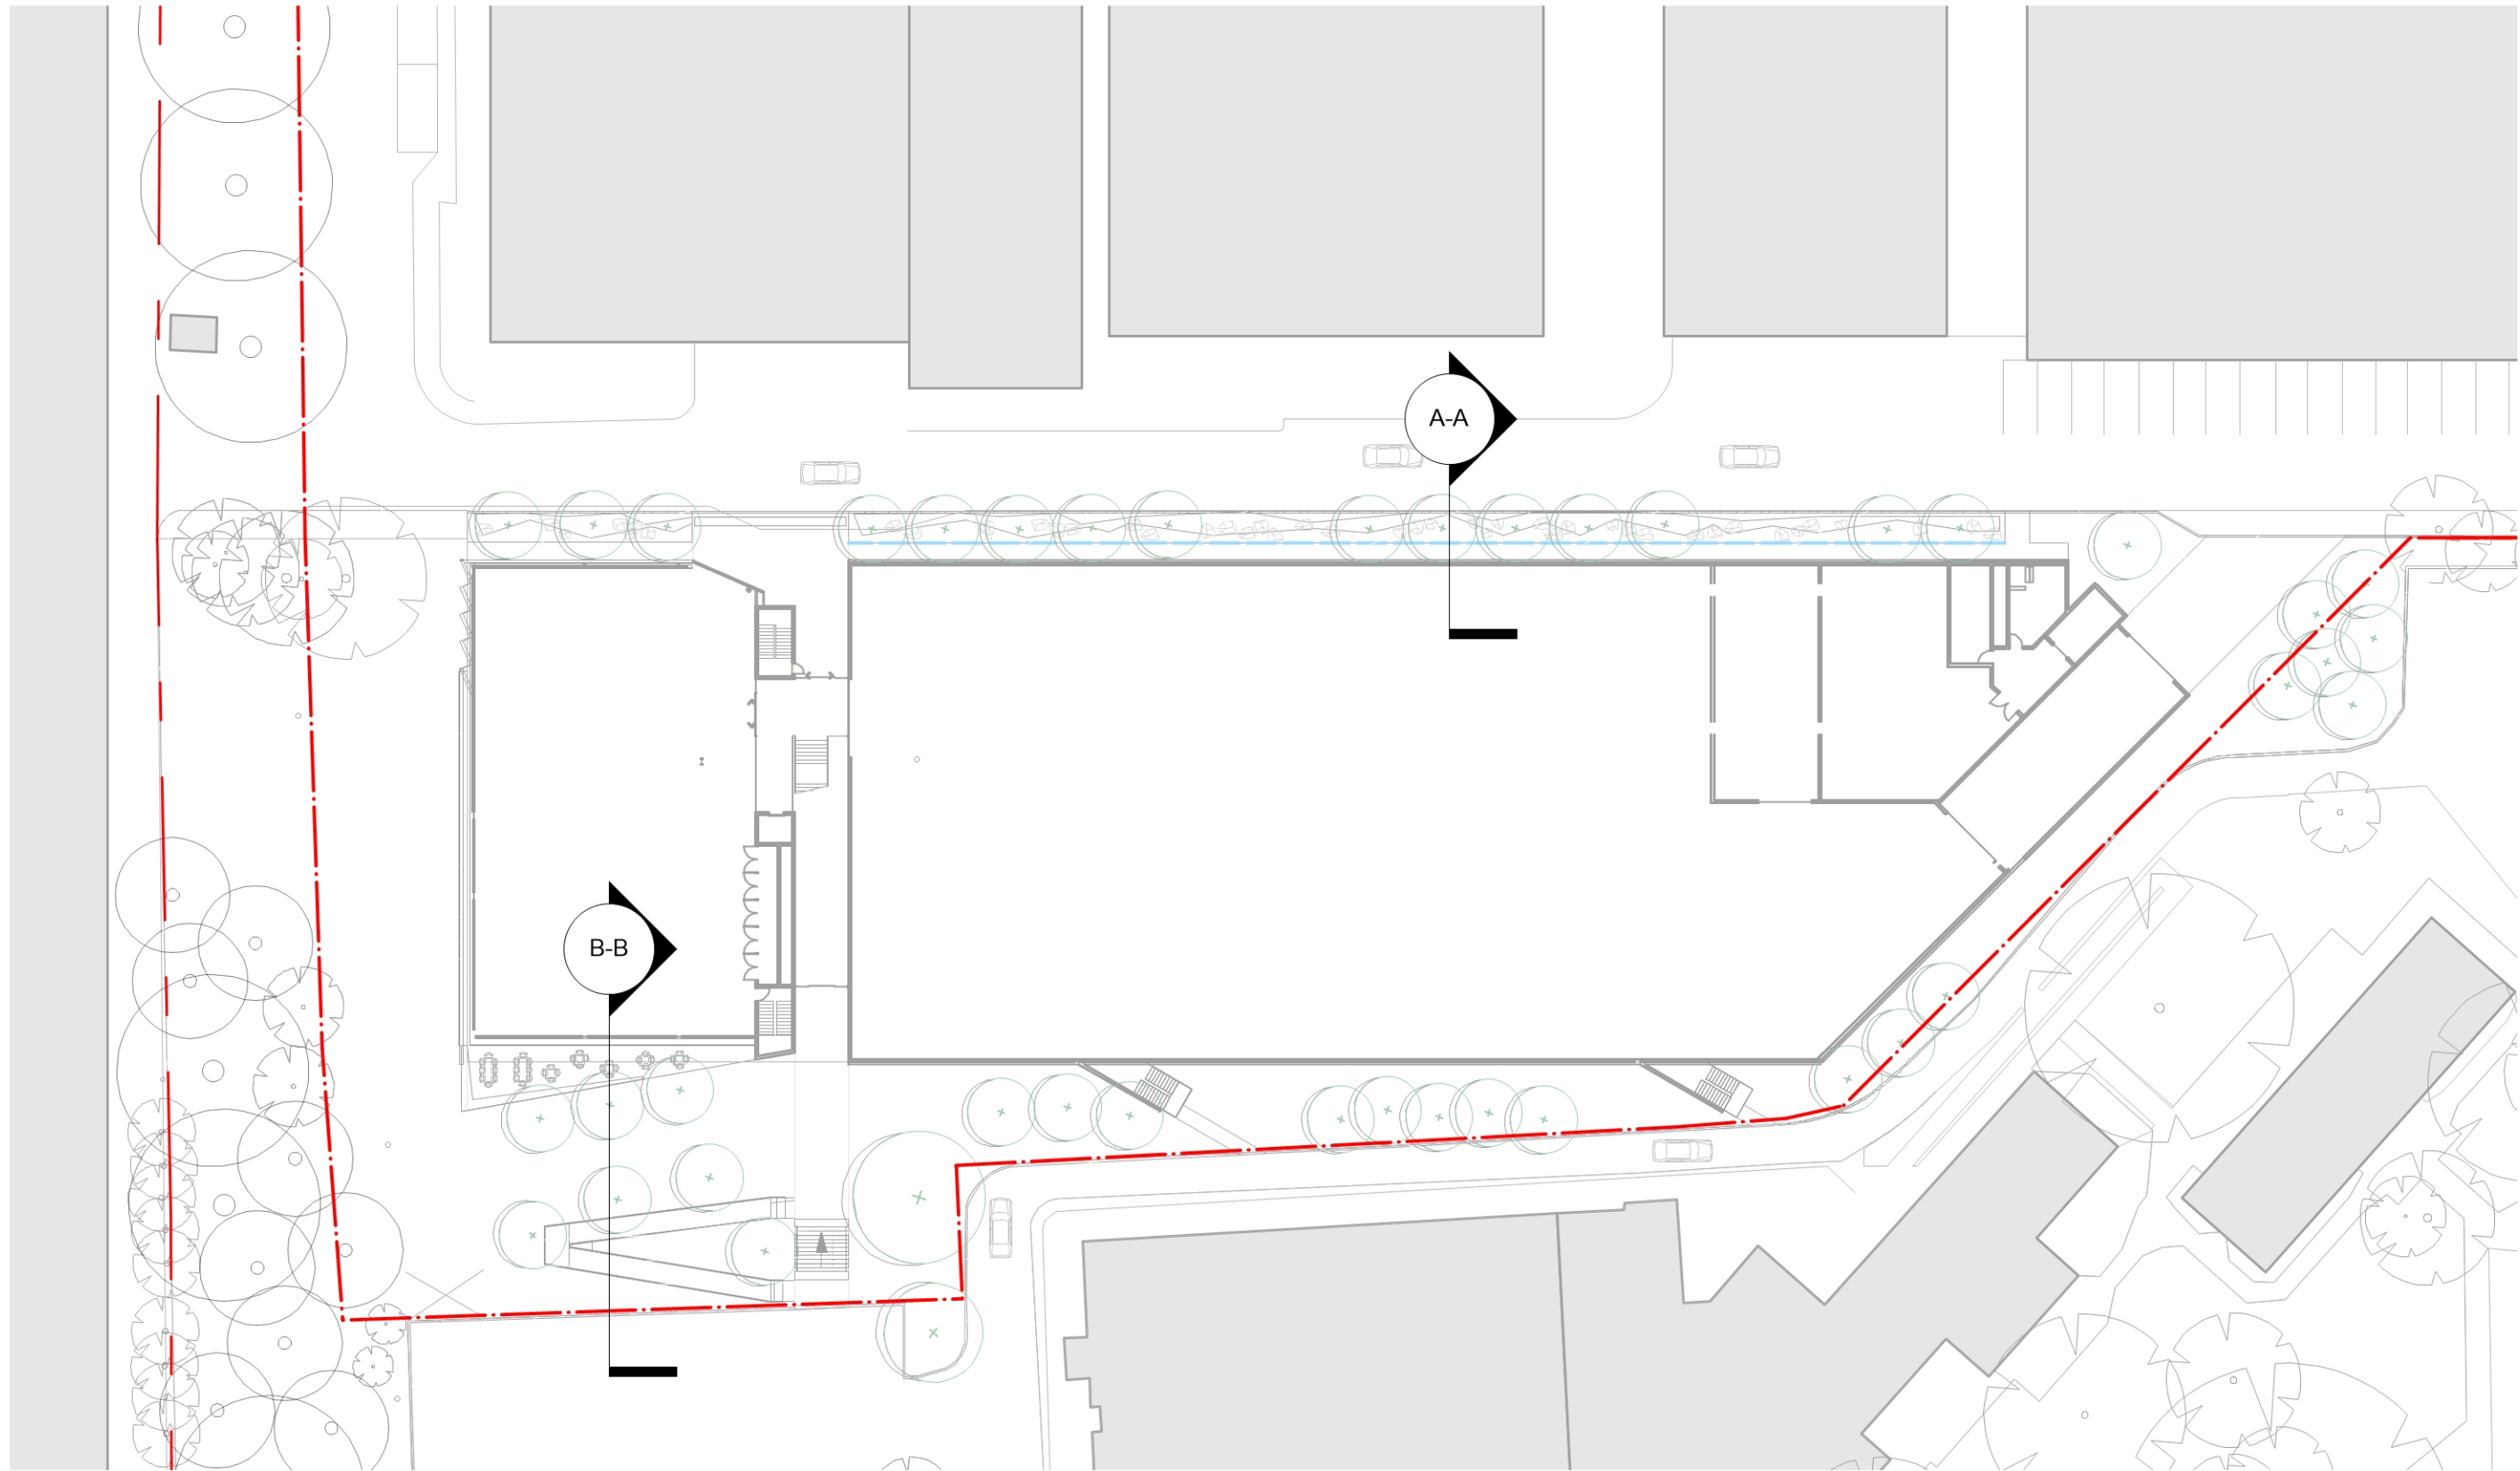

A-A MDC ACCESS ROAD | WSUD
1:50 @ A1



B-B STAFF BREAKOUT SPACE | RAMP
1:50 @ A1

WARNING
DIAL BEFORE YOU DIG
www.1100.com.au

Services shown on this drawing are approximate only. The exact location is to be confirmed on site by contractor prior to commencement of work.

These coloured drawings shall be read in digital format or colour hardcopy. These drawings shall be read in conjunction with all relevant information (not limited to legends, schedules, specifications).

These drawings shall be read in conjunction with any Engineers, Architects or other consultant information (not limited to drawings, legends, schedules, specifications). Check all dimensions and site conditions prior to commencement of any work or procurement or fabrication of any services, materials, fittings or equipment.

Not be reproduced or distributed without prior permission of the Landscape Architect.

NOTES / KEY PLAN

DATE	REV	AMENDMENTS
7/31/20	A	DRAFT SSDA ISSUE
8/7/20	B	SSDA ISSUE

ARCHITECTS
lahznimmo
architects

ASPECT Studios

ASPECT Studios Pty Ltd
Level 1, 78-80 George Street
Redfern NSW 2016
Australia
T 02 9699 7182
www.aspect-studios.com
sydney@aspect-studios.com
ABN 11 120 219 561

PROJECT
MUSEUM DISCOVERY CENTRE |
BUILDING J SSDA



S19107

NORTH



SCALE A1 | SCALE A3
1:50 1:100

DRAWN
JT | SB

CHECKED
SB | JK

DRAWING
LANDSCAPE SECTIONS

STATUS
FOR DEVELOPMENT APPLICATION

NOT FOR CONSTRUCTION

DRAWING NO.
LA_3000

REVISION
B