




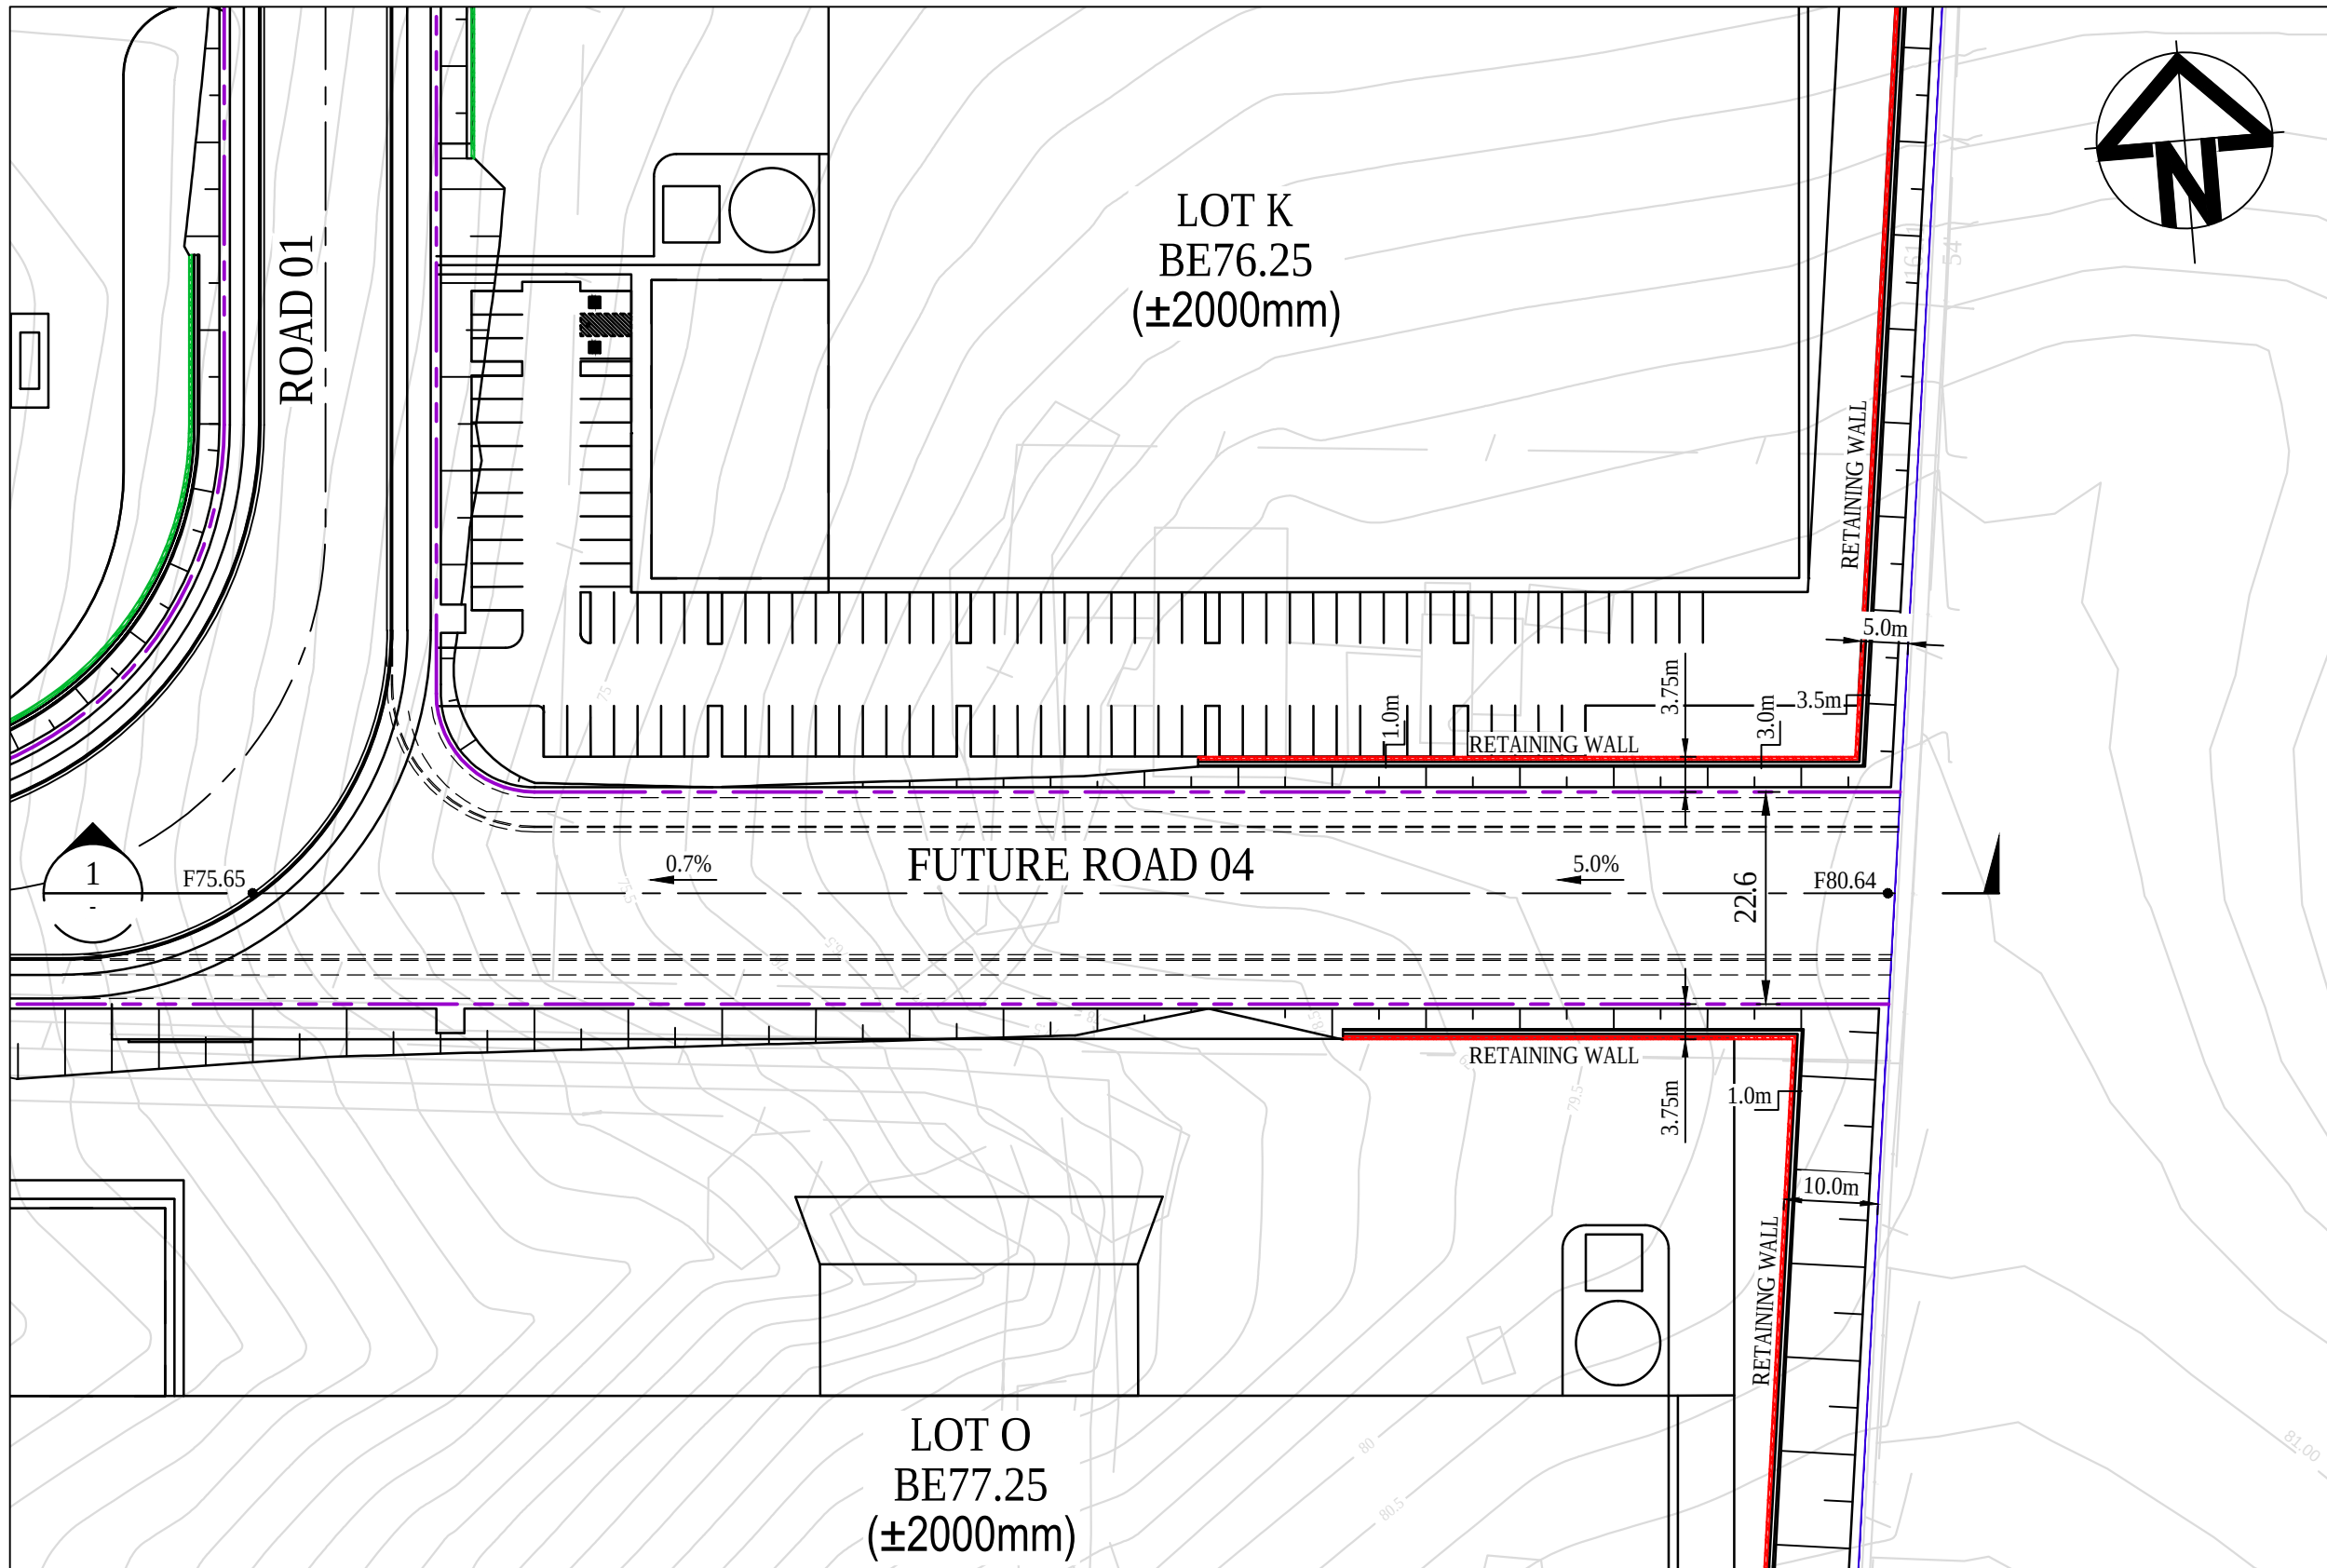


OPTION 1 PLAN
1 : 750

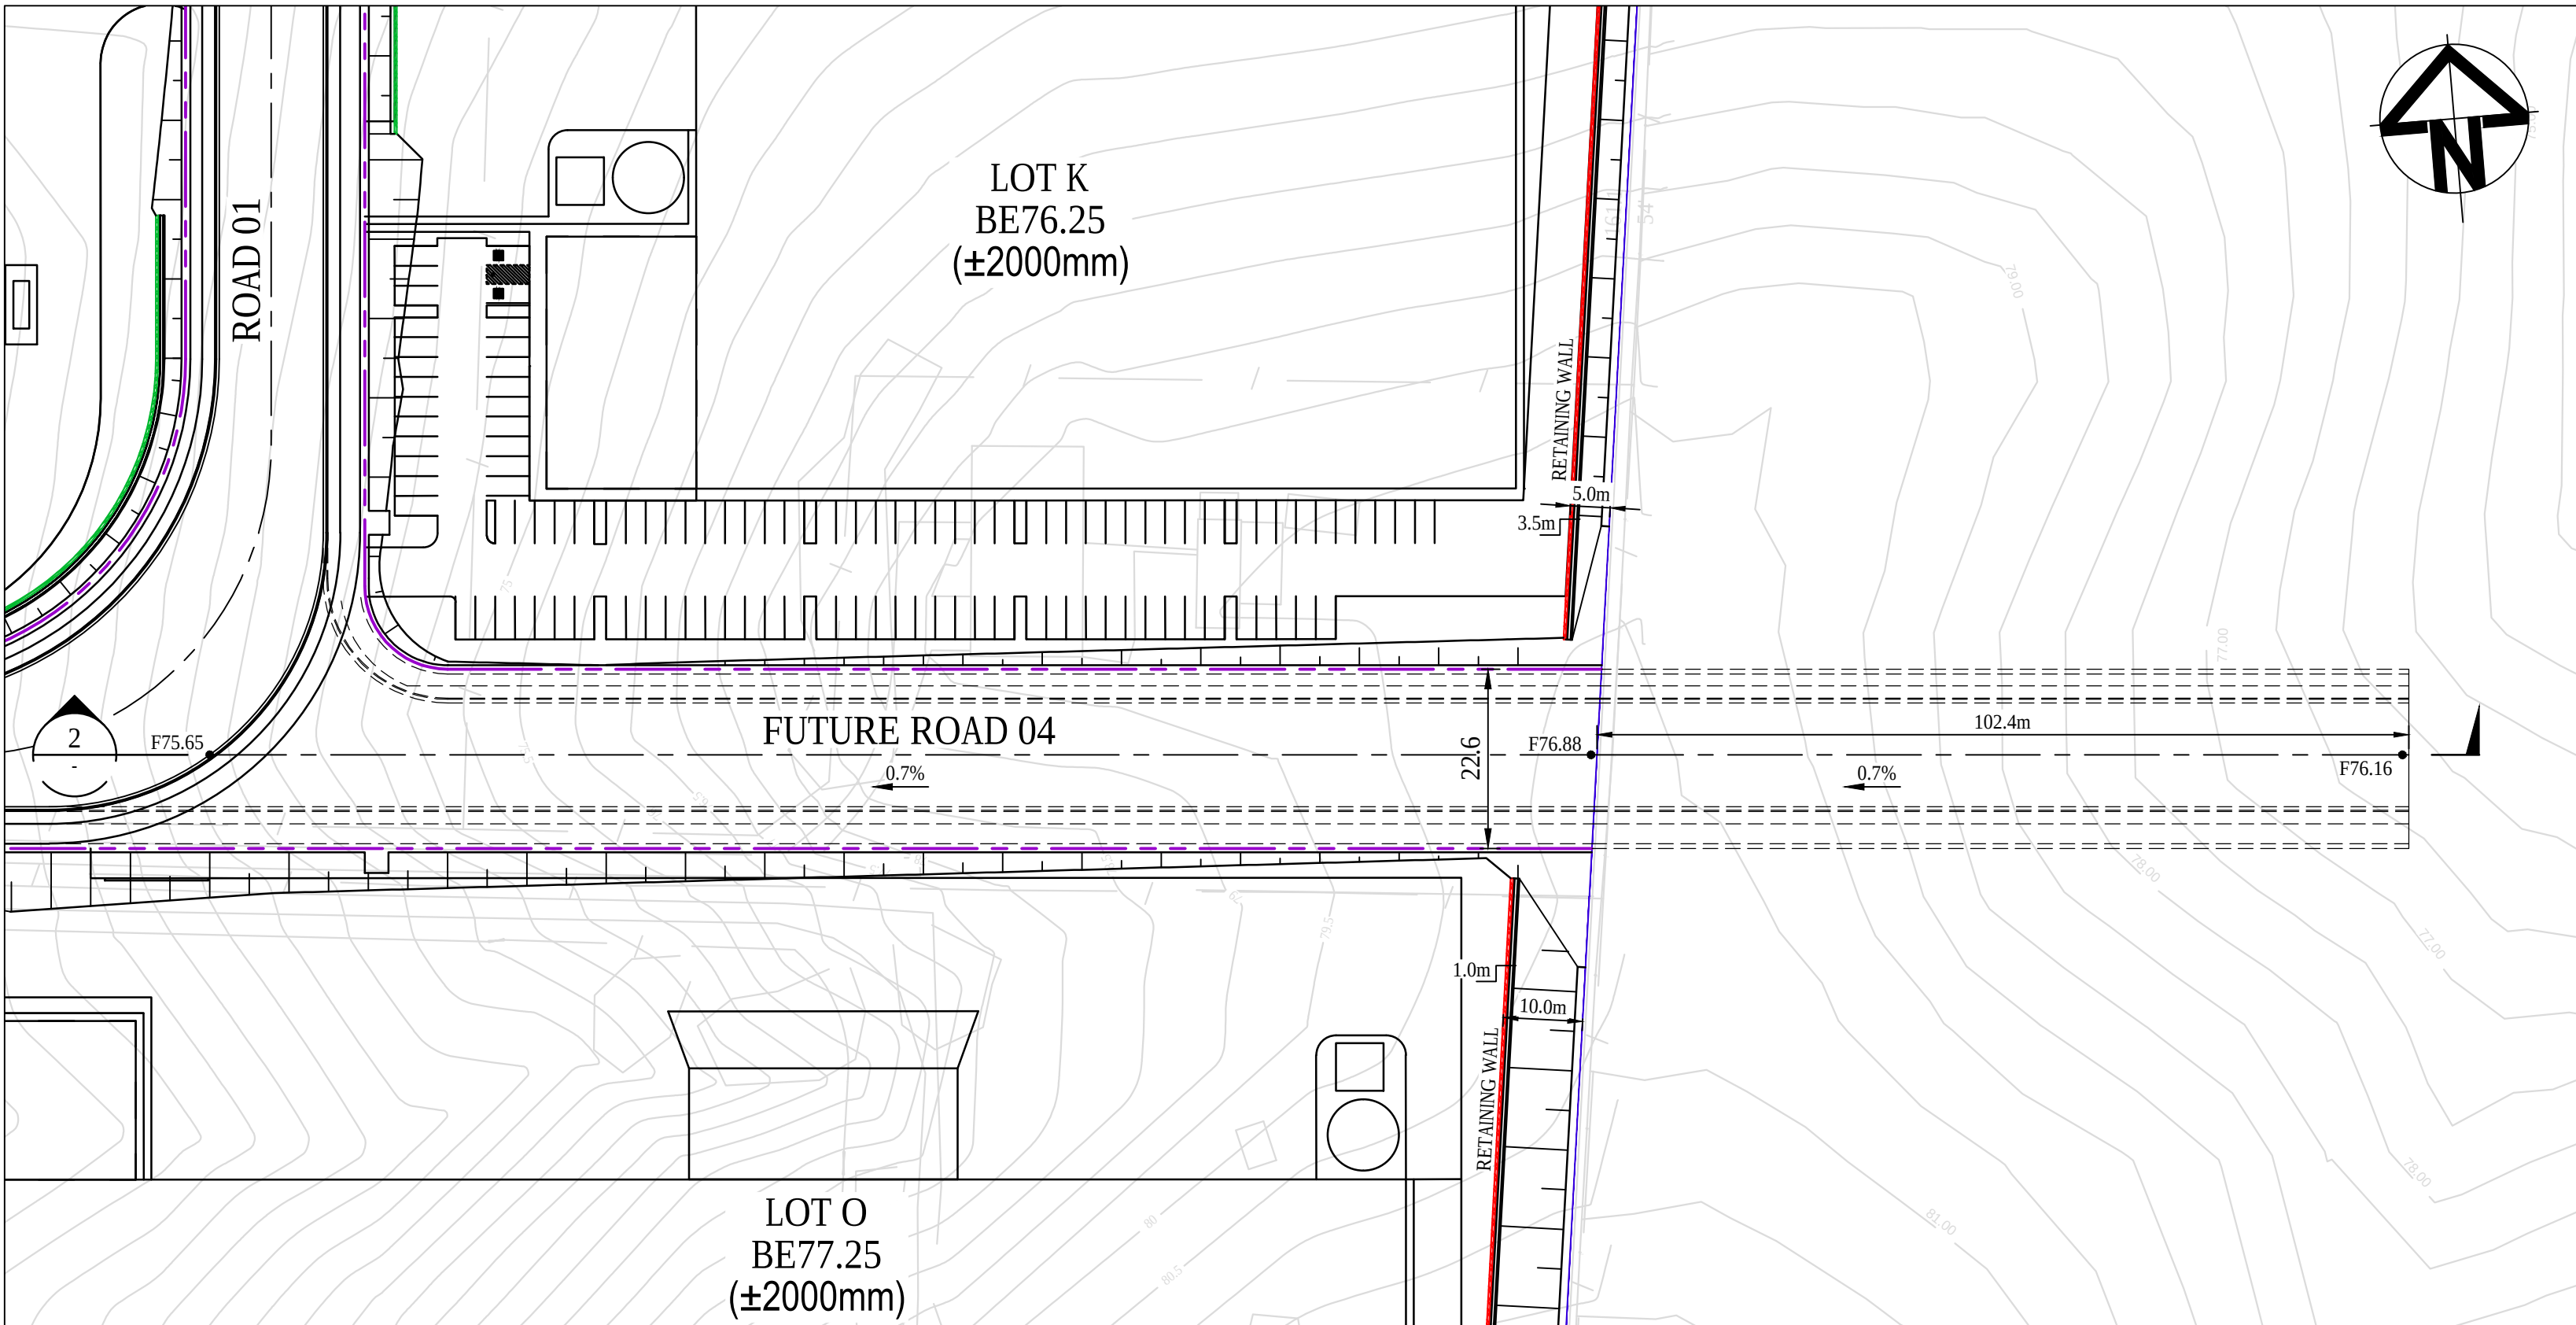


OPTION 2 PLAN
1 : 750

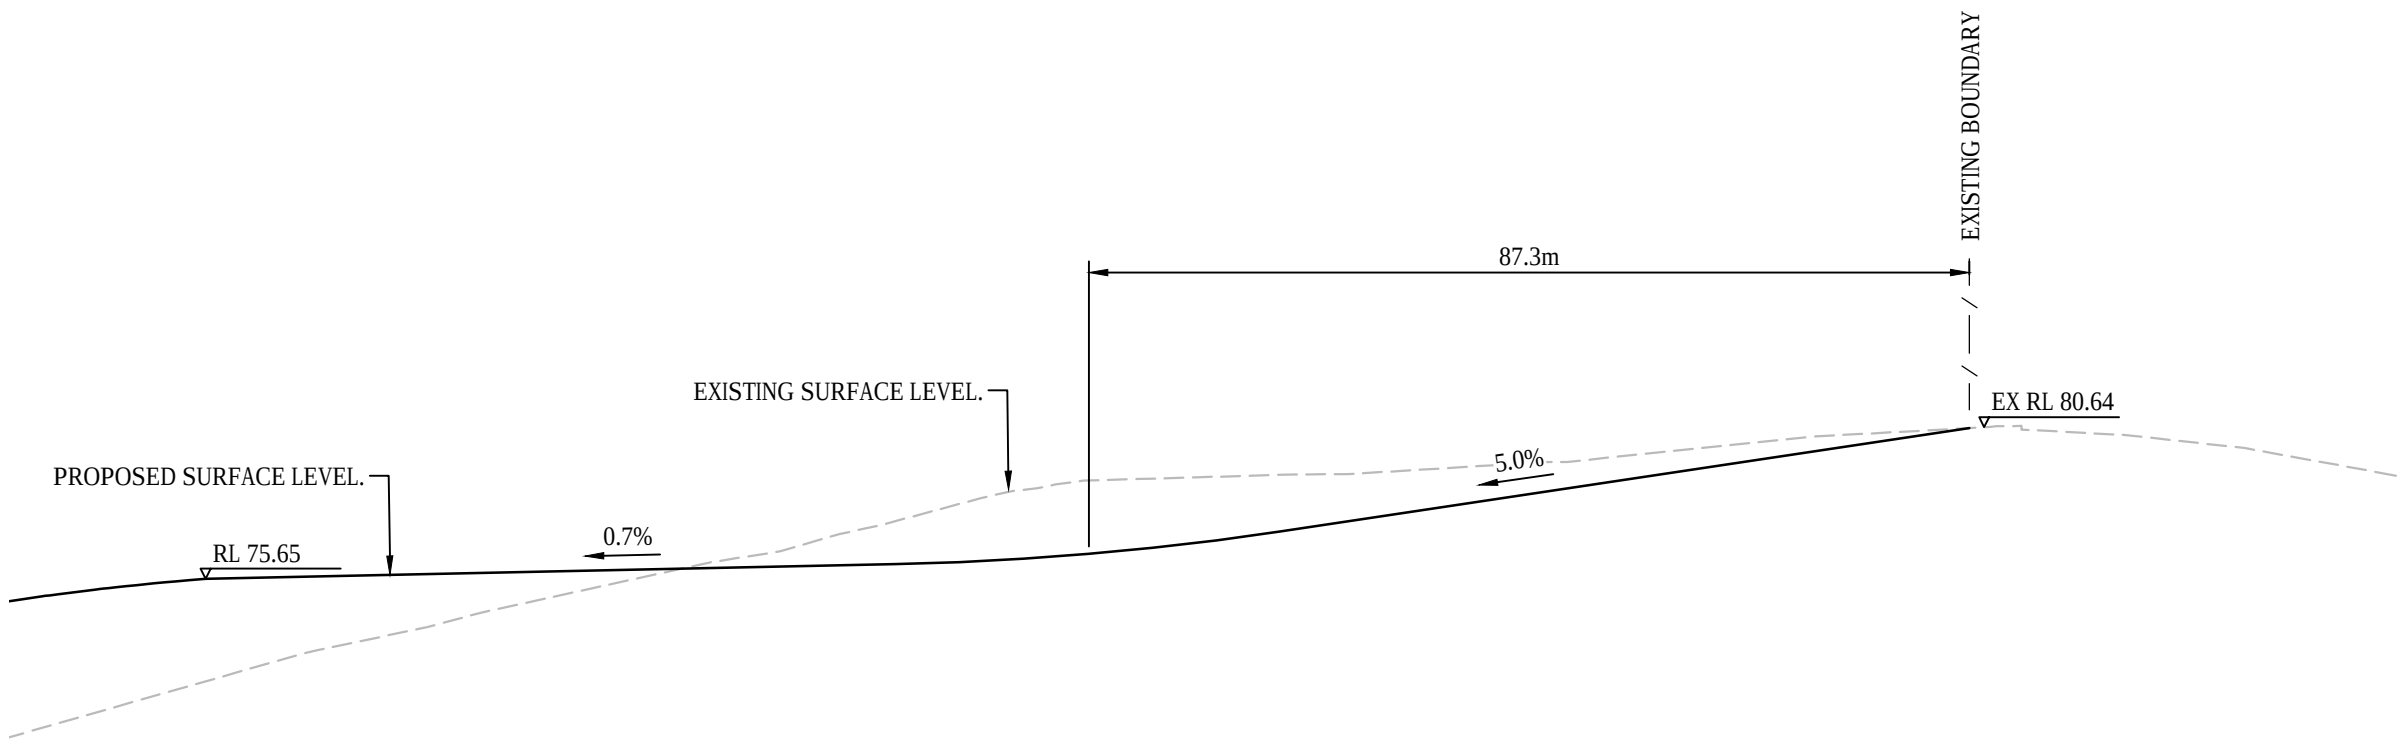

SECTION 1
1 : 750 (H) 1 : 250 (V)

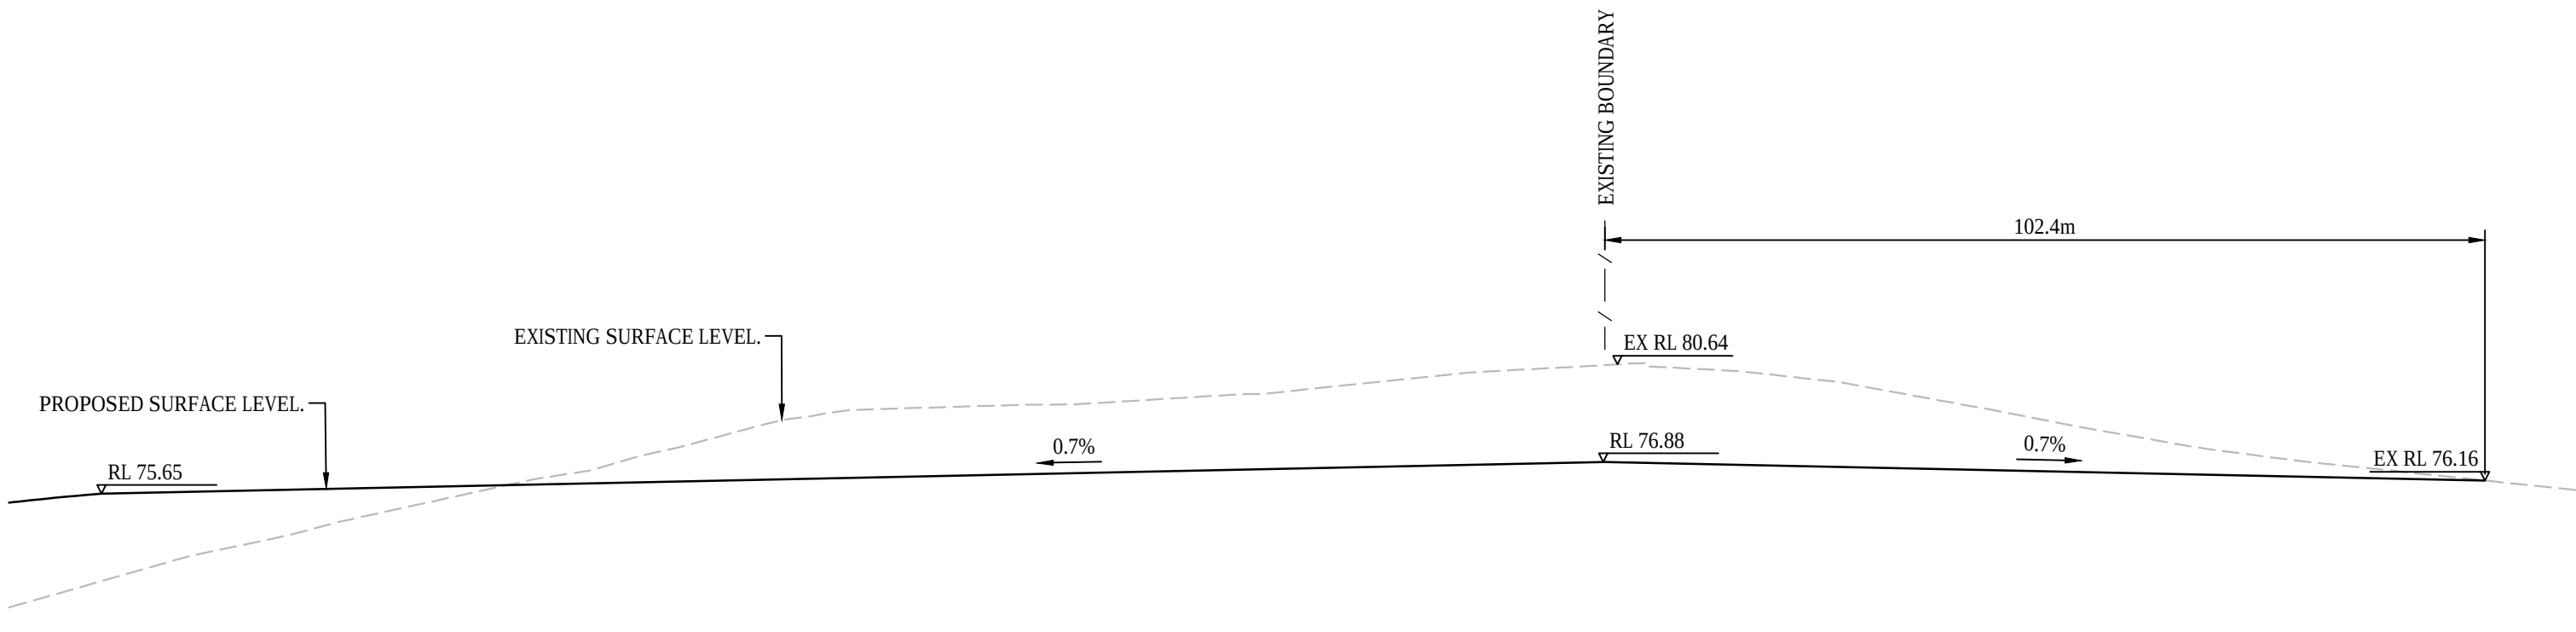

SECTION 2
1 : 750 (H) 1 : 250 (V)

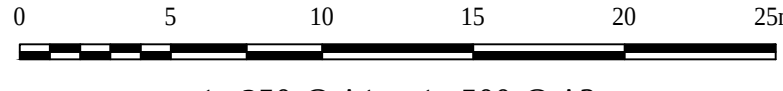			Bar Scales		THIS DRAWING CANNOT BE COPIED OR REPRODUCED IN ANY FORM OR USED FOR ANY OTHER PURPOSE OTHER THAN THAT ORIGINALLY INTENDED WITHOUT THE WRITTEN PERMISSION OF AT&L	Client  	Scales		Drawn		Project	Civil Engineers and Project Managers			
							AS SHOWN		GB			ALDINGTON ROAD, KEMPS CREEK			
							Grid MGA		Designed GB						
							Height Datum AHD		Checked AM		Title	FUTURE ROAD 04 SITEWORKS PLAN			
									Approved						
P1 ISSUED FOR INFORMATION 10-11-20											Status	FOR INFORMATION NOT TO BE USED FOR CONSTRUCTION			
Issue Description Date														A1	
											Project - Drawing No.		Issue		
											19-609-SKC51		P1		