




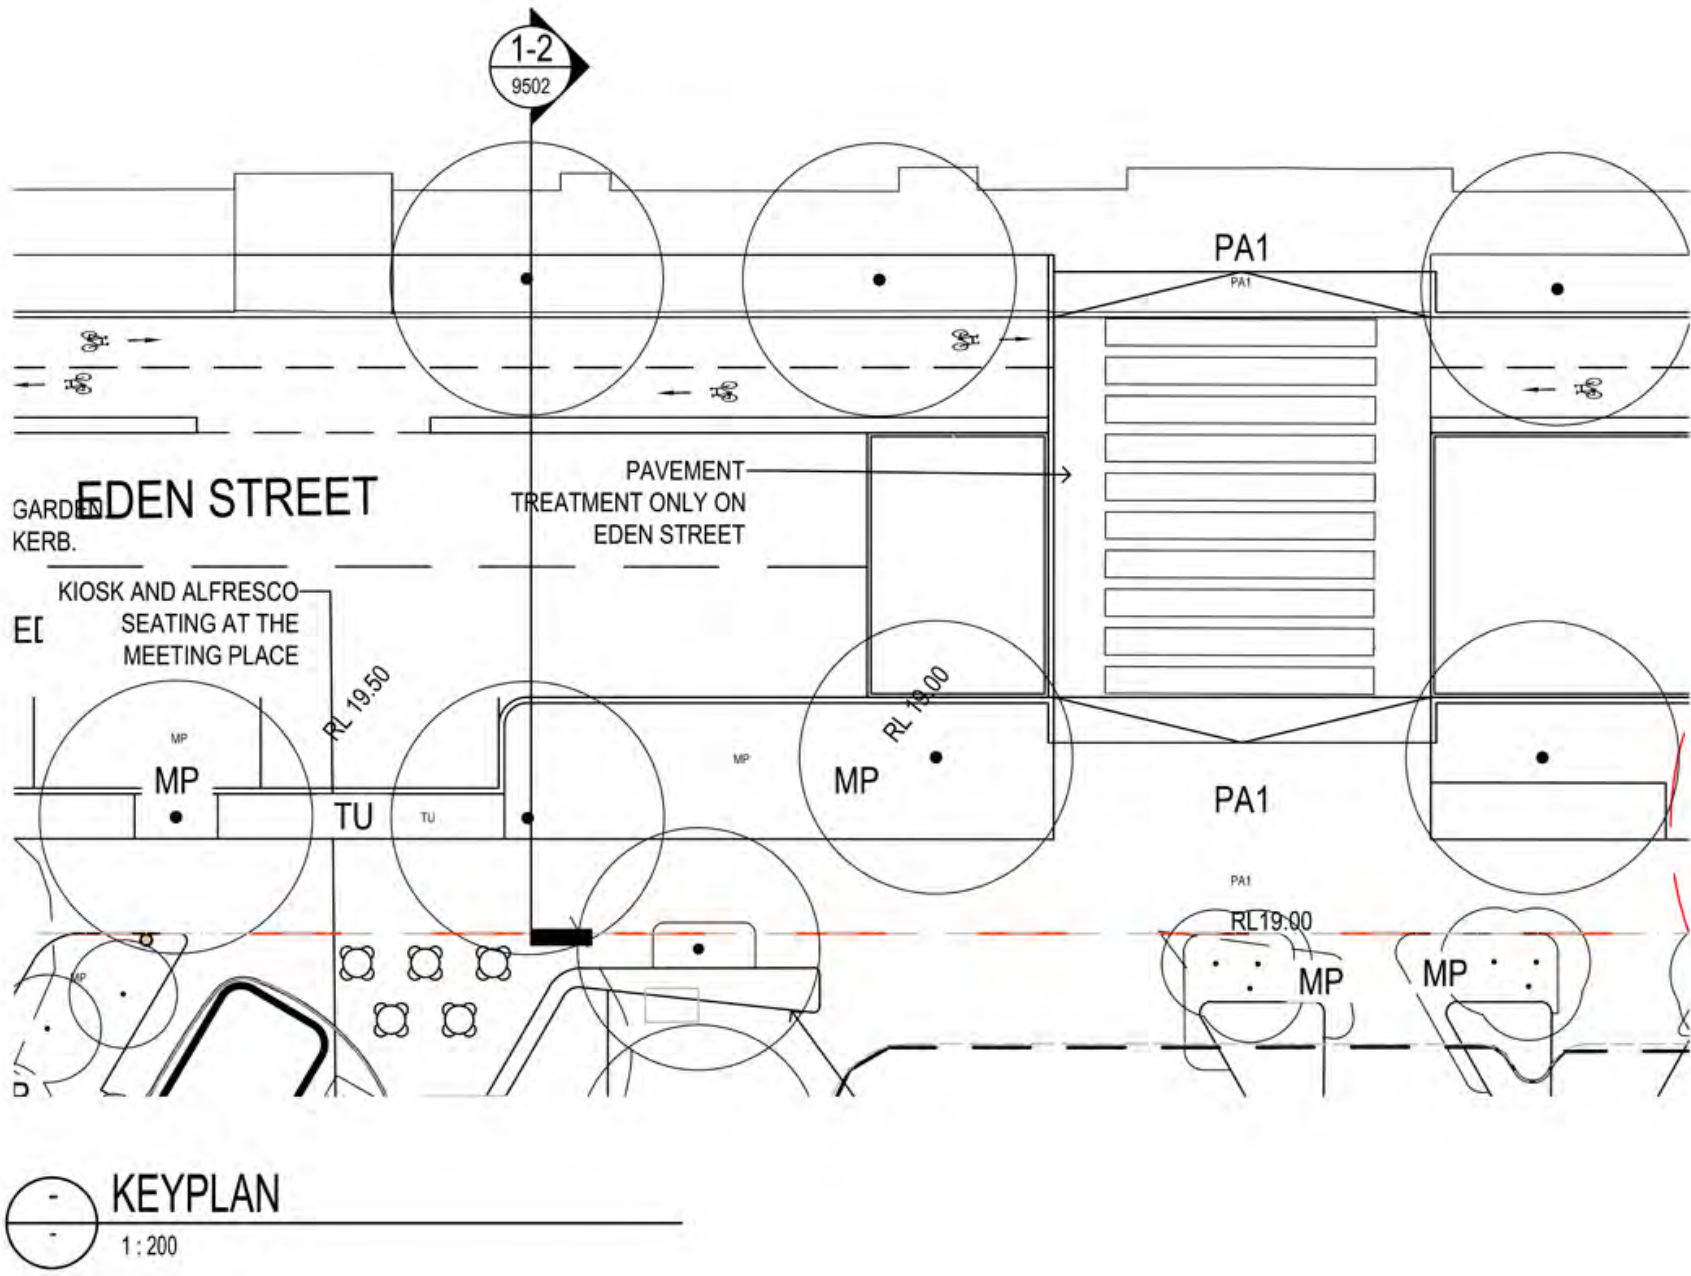

01 EXISTING ROAD SECTION  
1:50

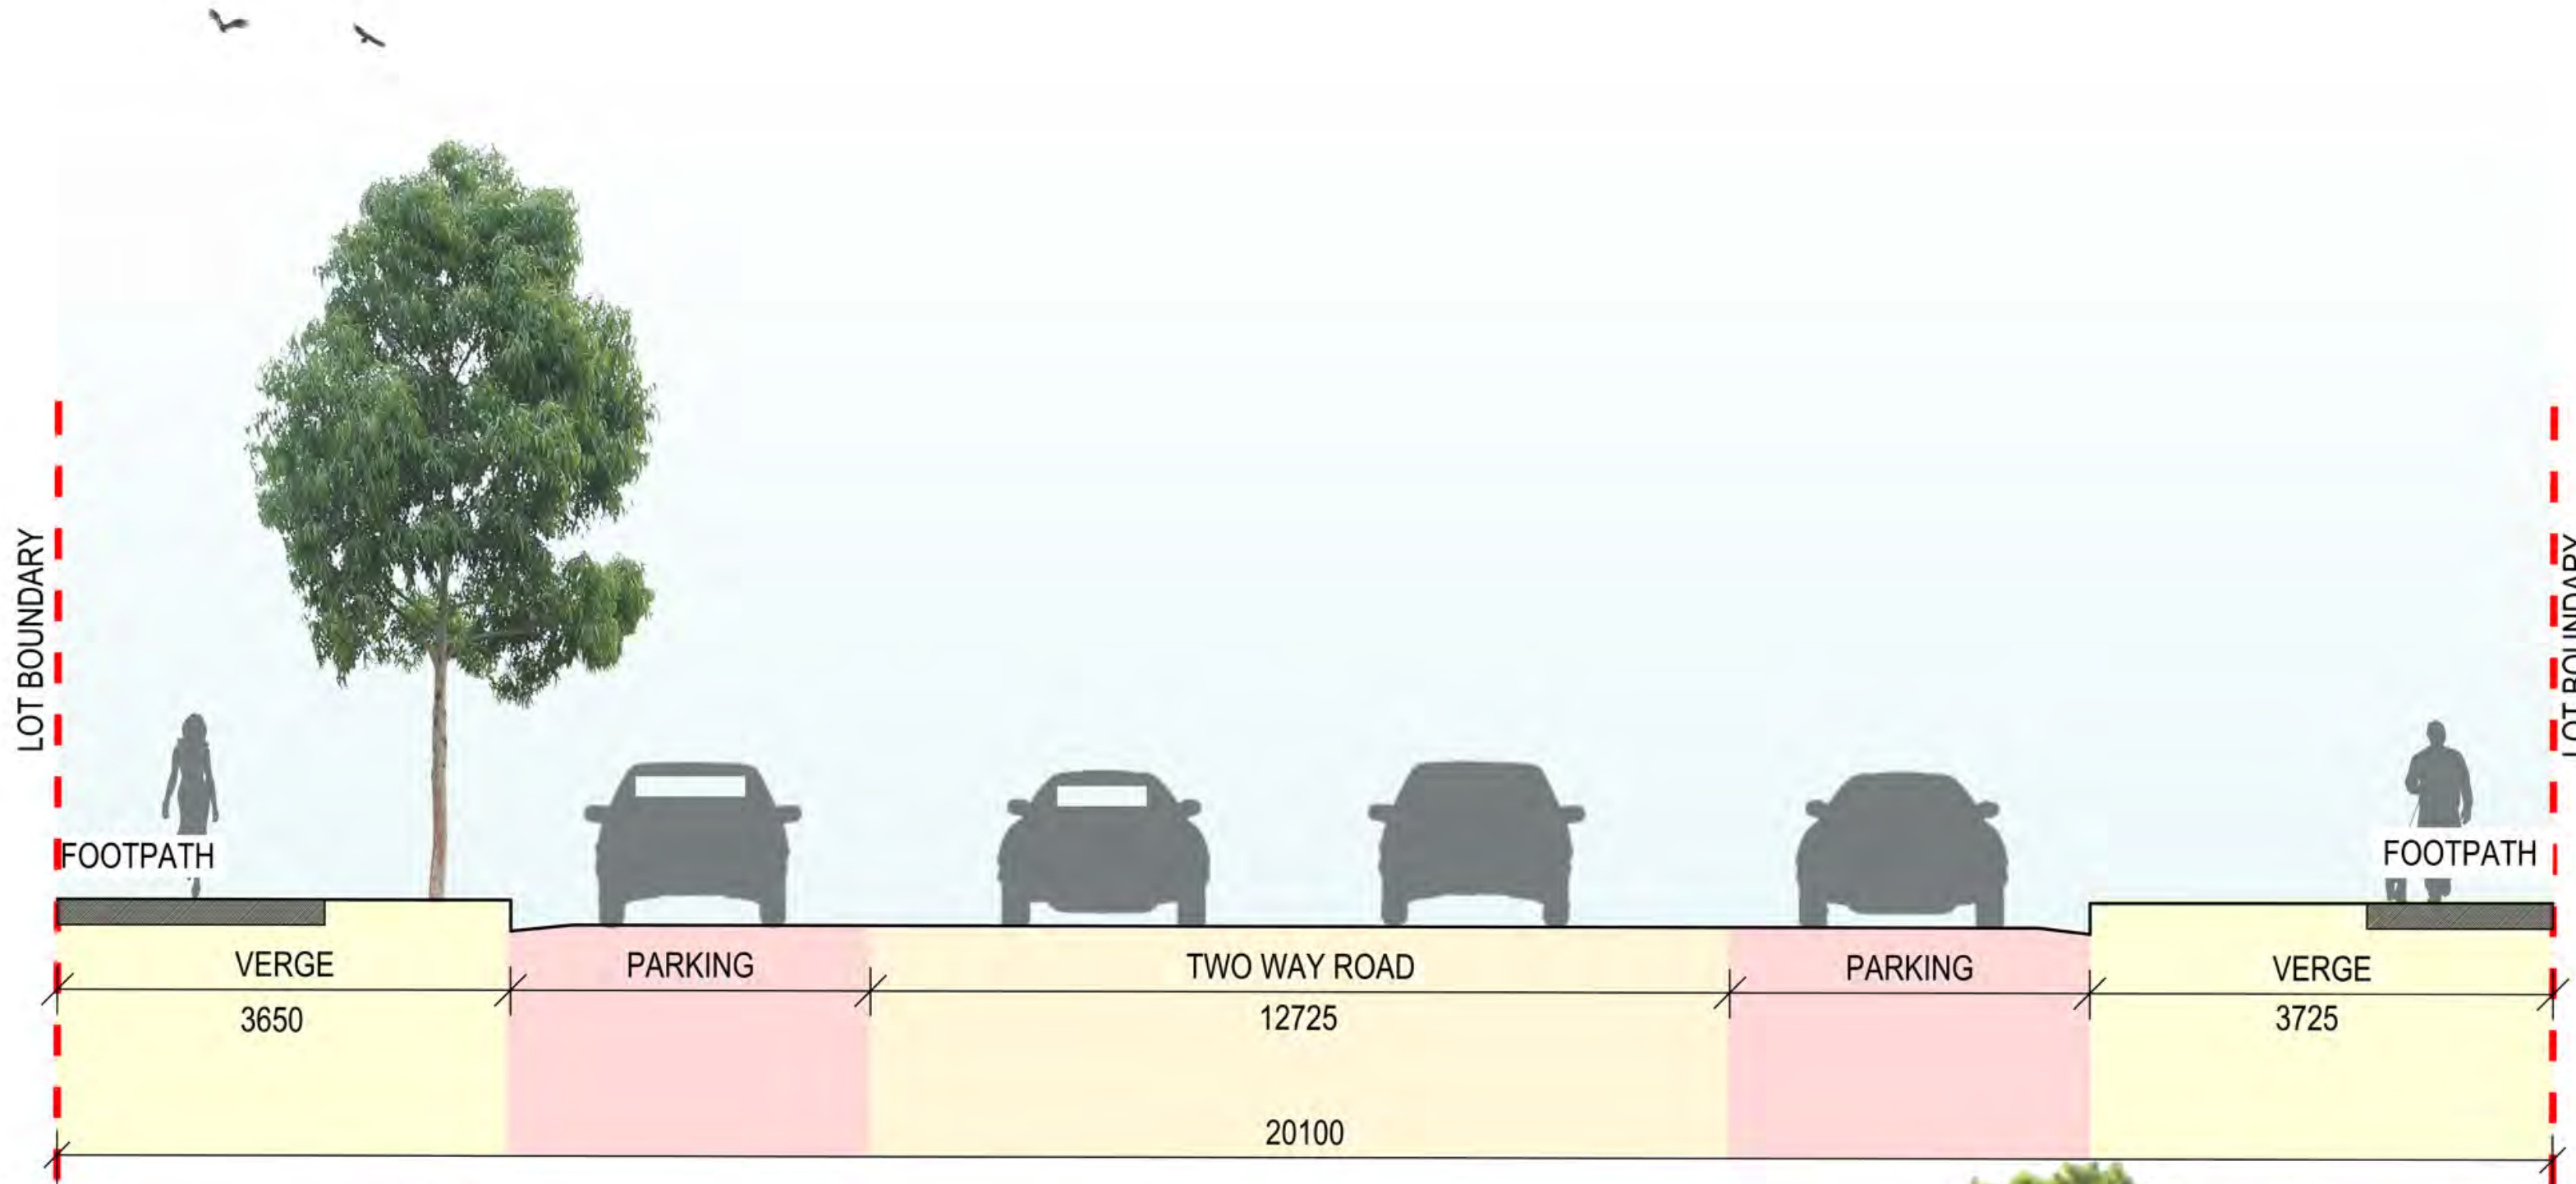

02 PROPOSED ROAD SECTION  
1:50

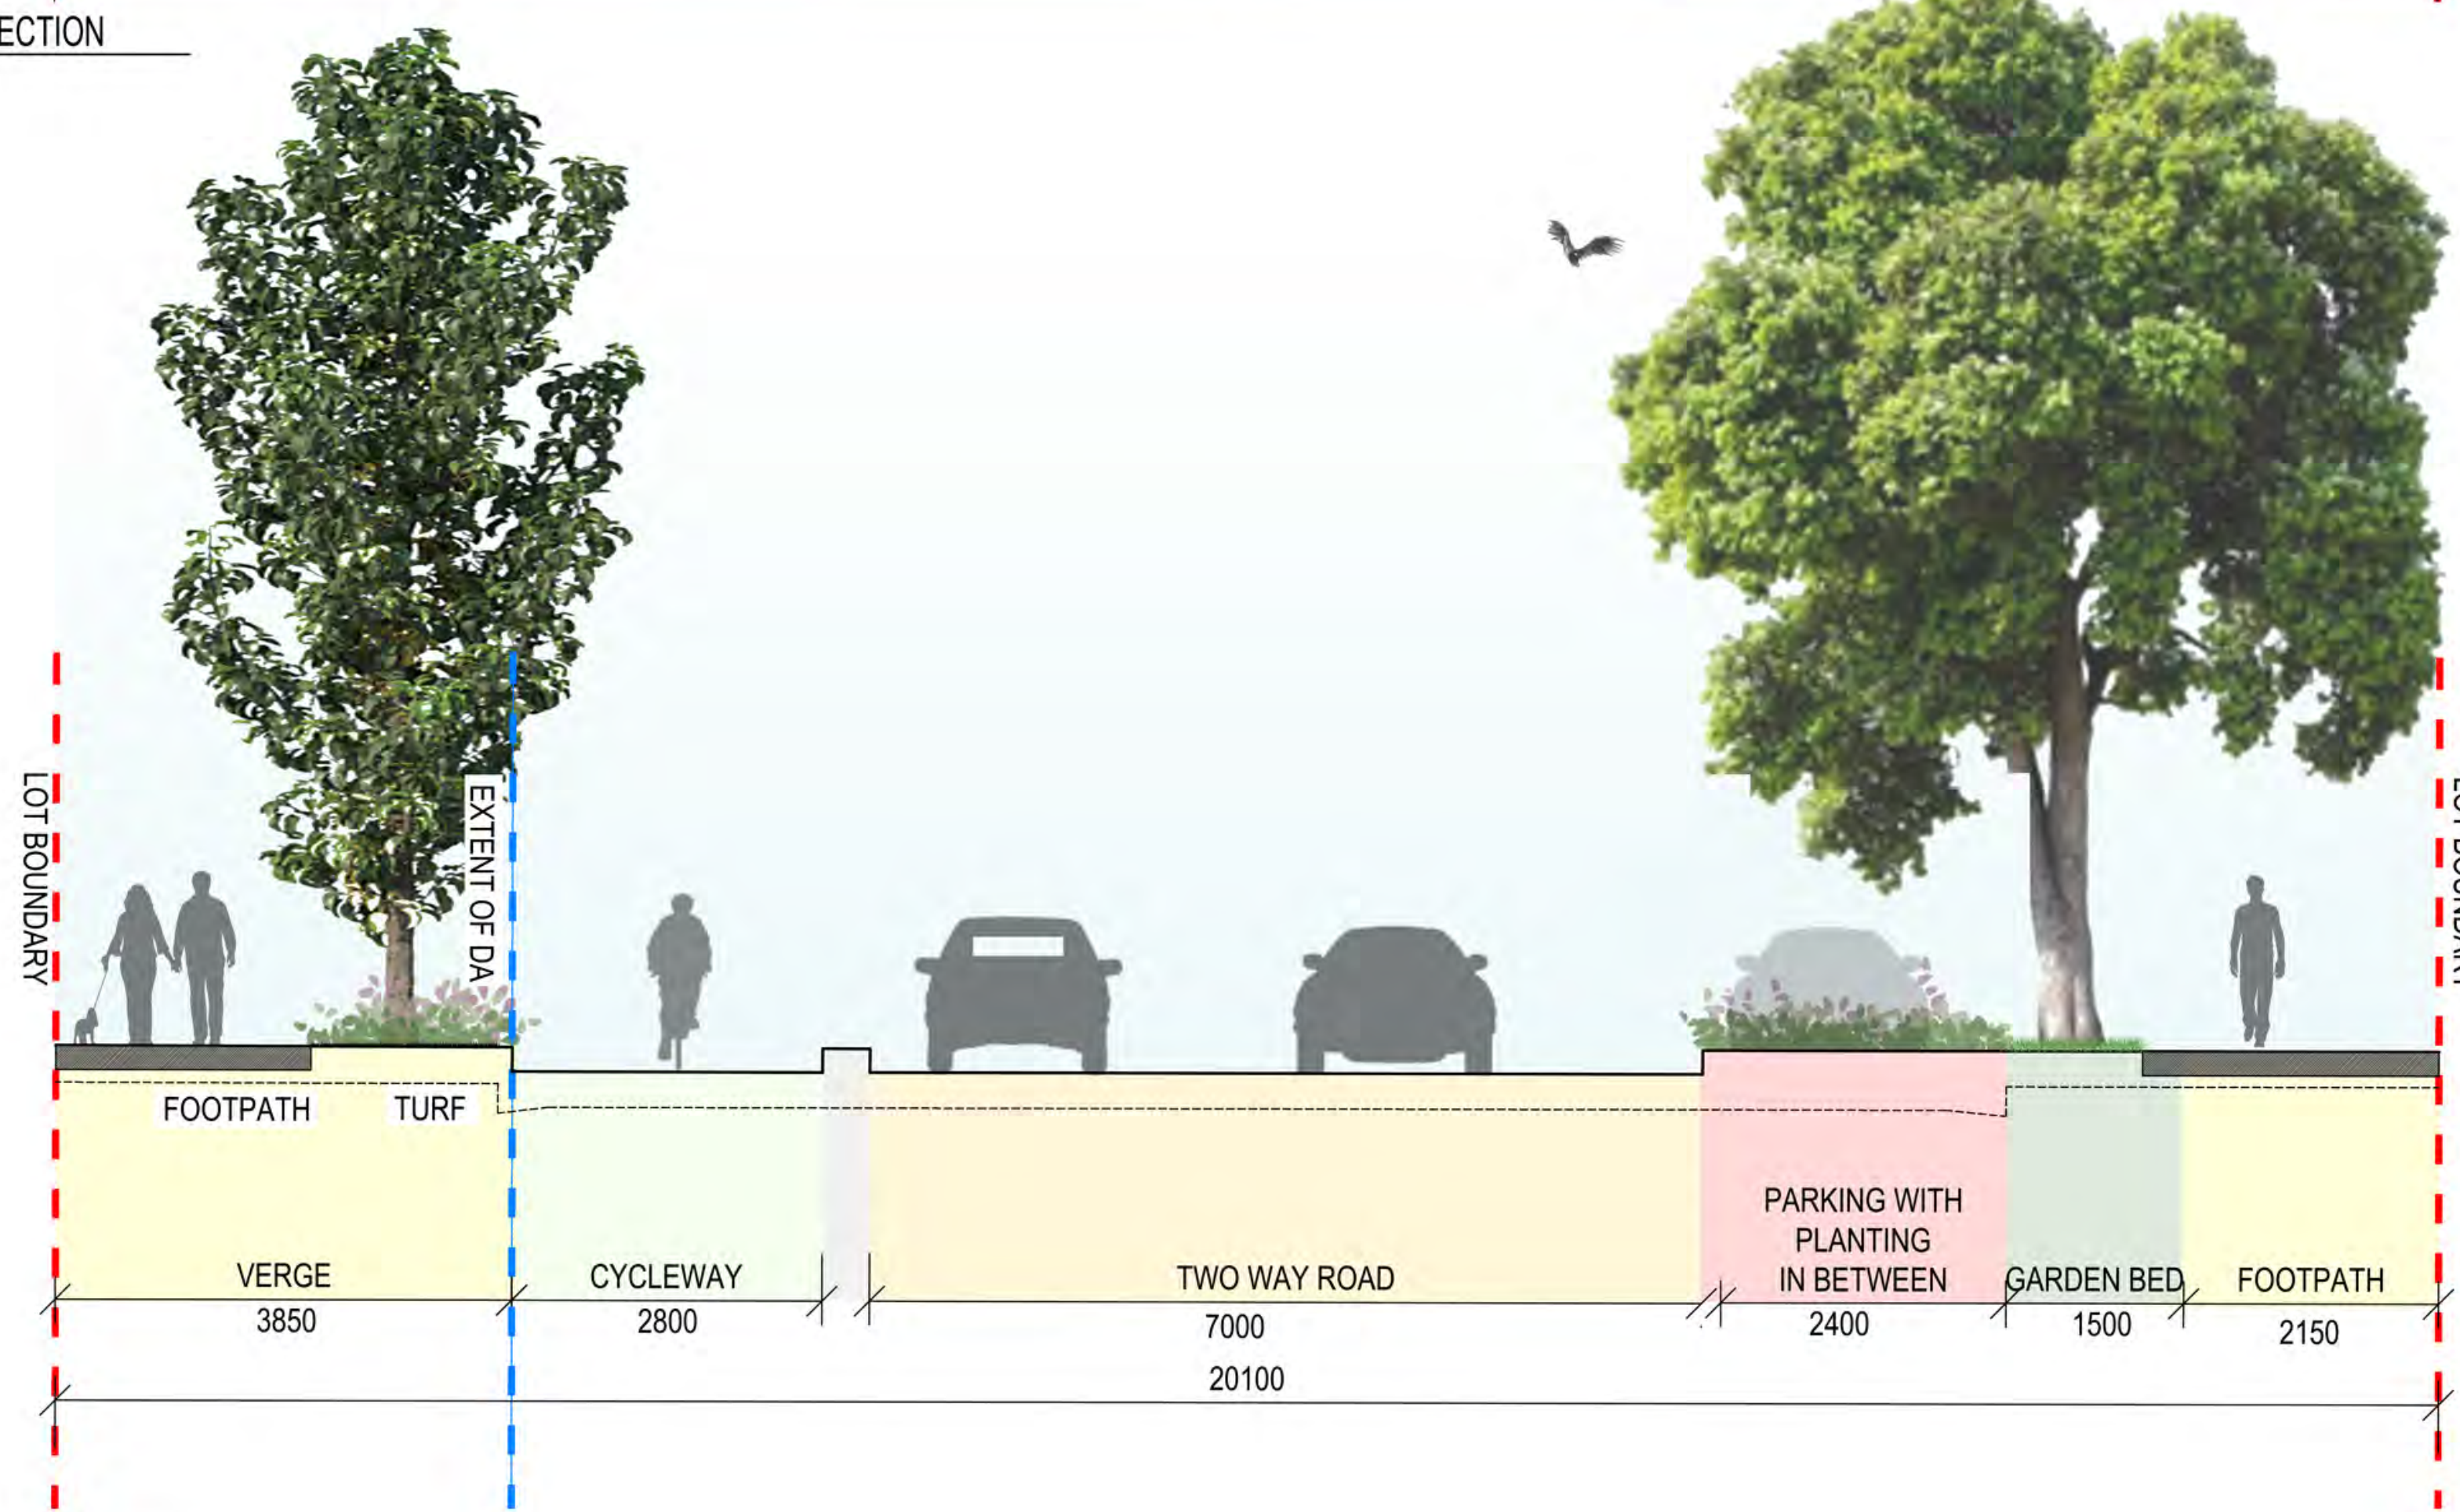



Department of Planning  
and Environment

*Issued under the Environmental Planning and Assessment Act 1979*  
Approved Application No: SSD 11429726  
  
Granted on: 1 August 2022  
  
Signed: AW      Sheet No: 217 of 238

| Amendments |                    |            | Amendments |             |      |
|------------|--------------------|------------|------------|-------------|------|
| Issue      | Description        | Date       | Issue      | Description | Date |
| 01         | ISSUED FOR PRE-DA  | 02/02/2020 |            |             |      |
| 02         | ISSUED FOR GANSW 3 | 24/03/2021 |            |             |      |
| 03         | 95% DRAFT DA ISSUE | 24/05/2021 |            |             |      |
| 04         | ISSUED FOR DA      | 28/05/2021 |            |             |      |
| 05         | REVISED SSDA       | 09/12/2021 |            |             |      |

Client

Billbergia  
Client Details



Billbergia  
creating communities®

Project Title

Eden Street Arncliffe

Drawing Title

Landscape Sections  
Eden Street

This drawing is the copyright of Group GSA Pty Ltd and may not be altered, reproduced or transmitted in any form or by any means in part or in whole without the written permission of Group GSA Pty Ltd.  
All levels and dimensions are to be checked and verified on site prior to the commencement of any work, making of shop drawings or fabrication of components.  
Do not scale drawings. Use figured Dimensions.

Plotted and checked by

AB

Verified

FZ

Approved

SH

Drawing Created (28/10/2020)

Drawing Created (by)

AB

22/10/2020

Scale

Project No

Drawing No

Issue

1:50


180913

DA 9502

5

Group GSA

Group GSA Pty Ltd · ABN 76 002 113 779  
Level 7, 80 William St East Sydney NSW  
Australia · 2011  
www.groupgsa.com  
T +612 9361 4144 F +612 9332 3458  
architecture interior design urban design landscape  
nom architect M. Sheldon 3990

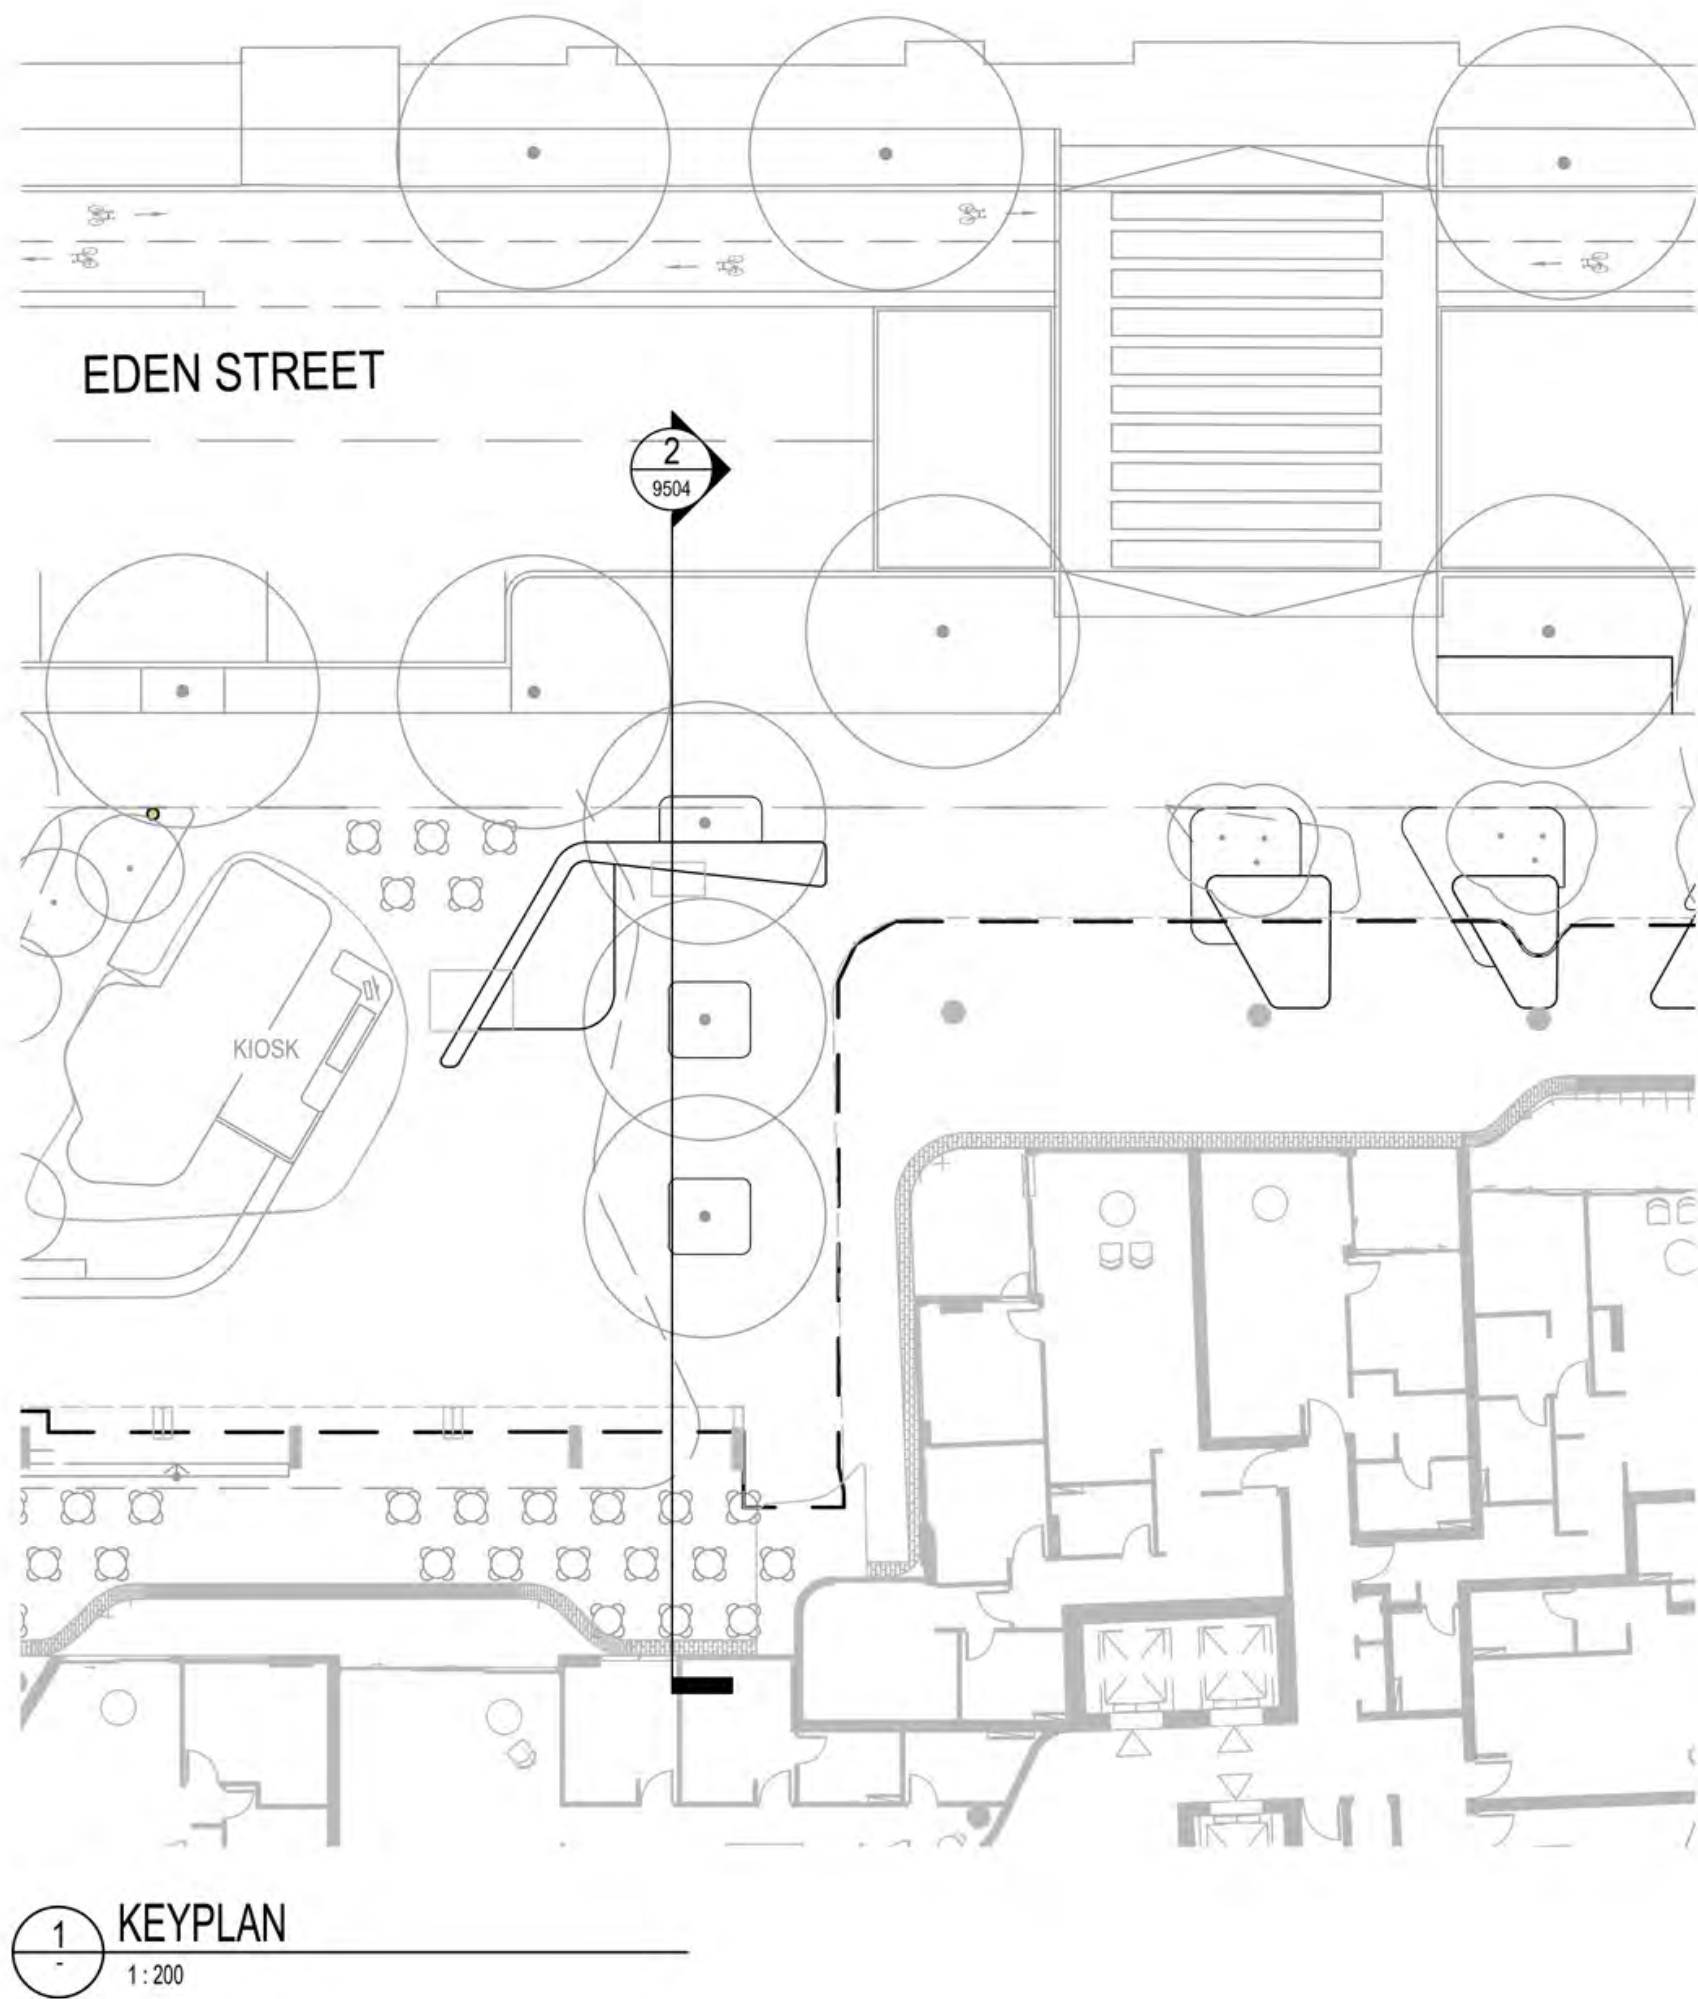



Department of Planning  
and Environment

Issued under the Environmental Planning and Assessment Act 1979

Approved Application No: SSD 11429726

Granted on: 1 August 2022

Signed: AW      Sheet No: 218 of 238

| Amendments |                    |            | Amendments |             |      |
|------------|--------------------|------------|------------|-------------|------|
| Issue      | Description        | Date       | Issue      | Description | Date |
| 1          | ISSUED FOR GANSW 3 | 24/03/2021 |            |             |      |
| 2          | 95% DRAFT DA ISSUE | 24/05/2021 |            |             |      |
| 3          | ISSUED FOR DA      | 28/05/2021 |            |             |      |
| 4          | REVISED SSDA       | 09/12/2021 |            |             |      |


Client  
BillBergia  
Client Details



**GROUP GSA**  
Group GSA Pty Ltd · ABN 76 002 113 779  
Level 7, 80 William St East Sydney NSW  
Australia · 2011  
www.groupgsa.com  
T +612 9361 4144 F +612 9332 3458  
architecture interior design urban design landscape  
nom architect M. Sheldon 3990

Project Title  
**Eden Street Arncliffe**  
Drawing Title  
**Landscape Sections  
Meeting Place**  
This drawing is the copyright of Group GSA Pty Ltd and may not be altered, reproduced or transmitted in any form or by any means in part or in whole without the written permission of Group GSA Pty Ltd.  
All levels and dimensions are to be checked and verified on site prior to the commencement of any work, making of shop drawings or fabrication of components.  
Do not scale drawings. Use Figured Dimensions.

|                              |            |                         |       |
|------------------------------|------------|-------------------------|-------|
| Plotted and checked by       |            | AB                      |       |
| Verified                     | FZ         | Approved                | SH    |
| Drawing Created (28/10/2020) |            | Drawing Created (by) AB |       |
| 22/10/2020                   |            |                         |       |
| Scale                        | Project No | Drawing No              | Issue |
| VARIES                       | 180319     | DA 9504                 | 4     |

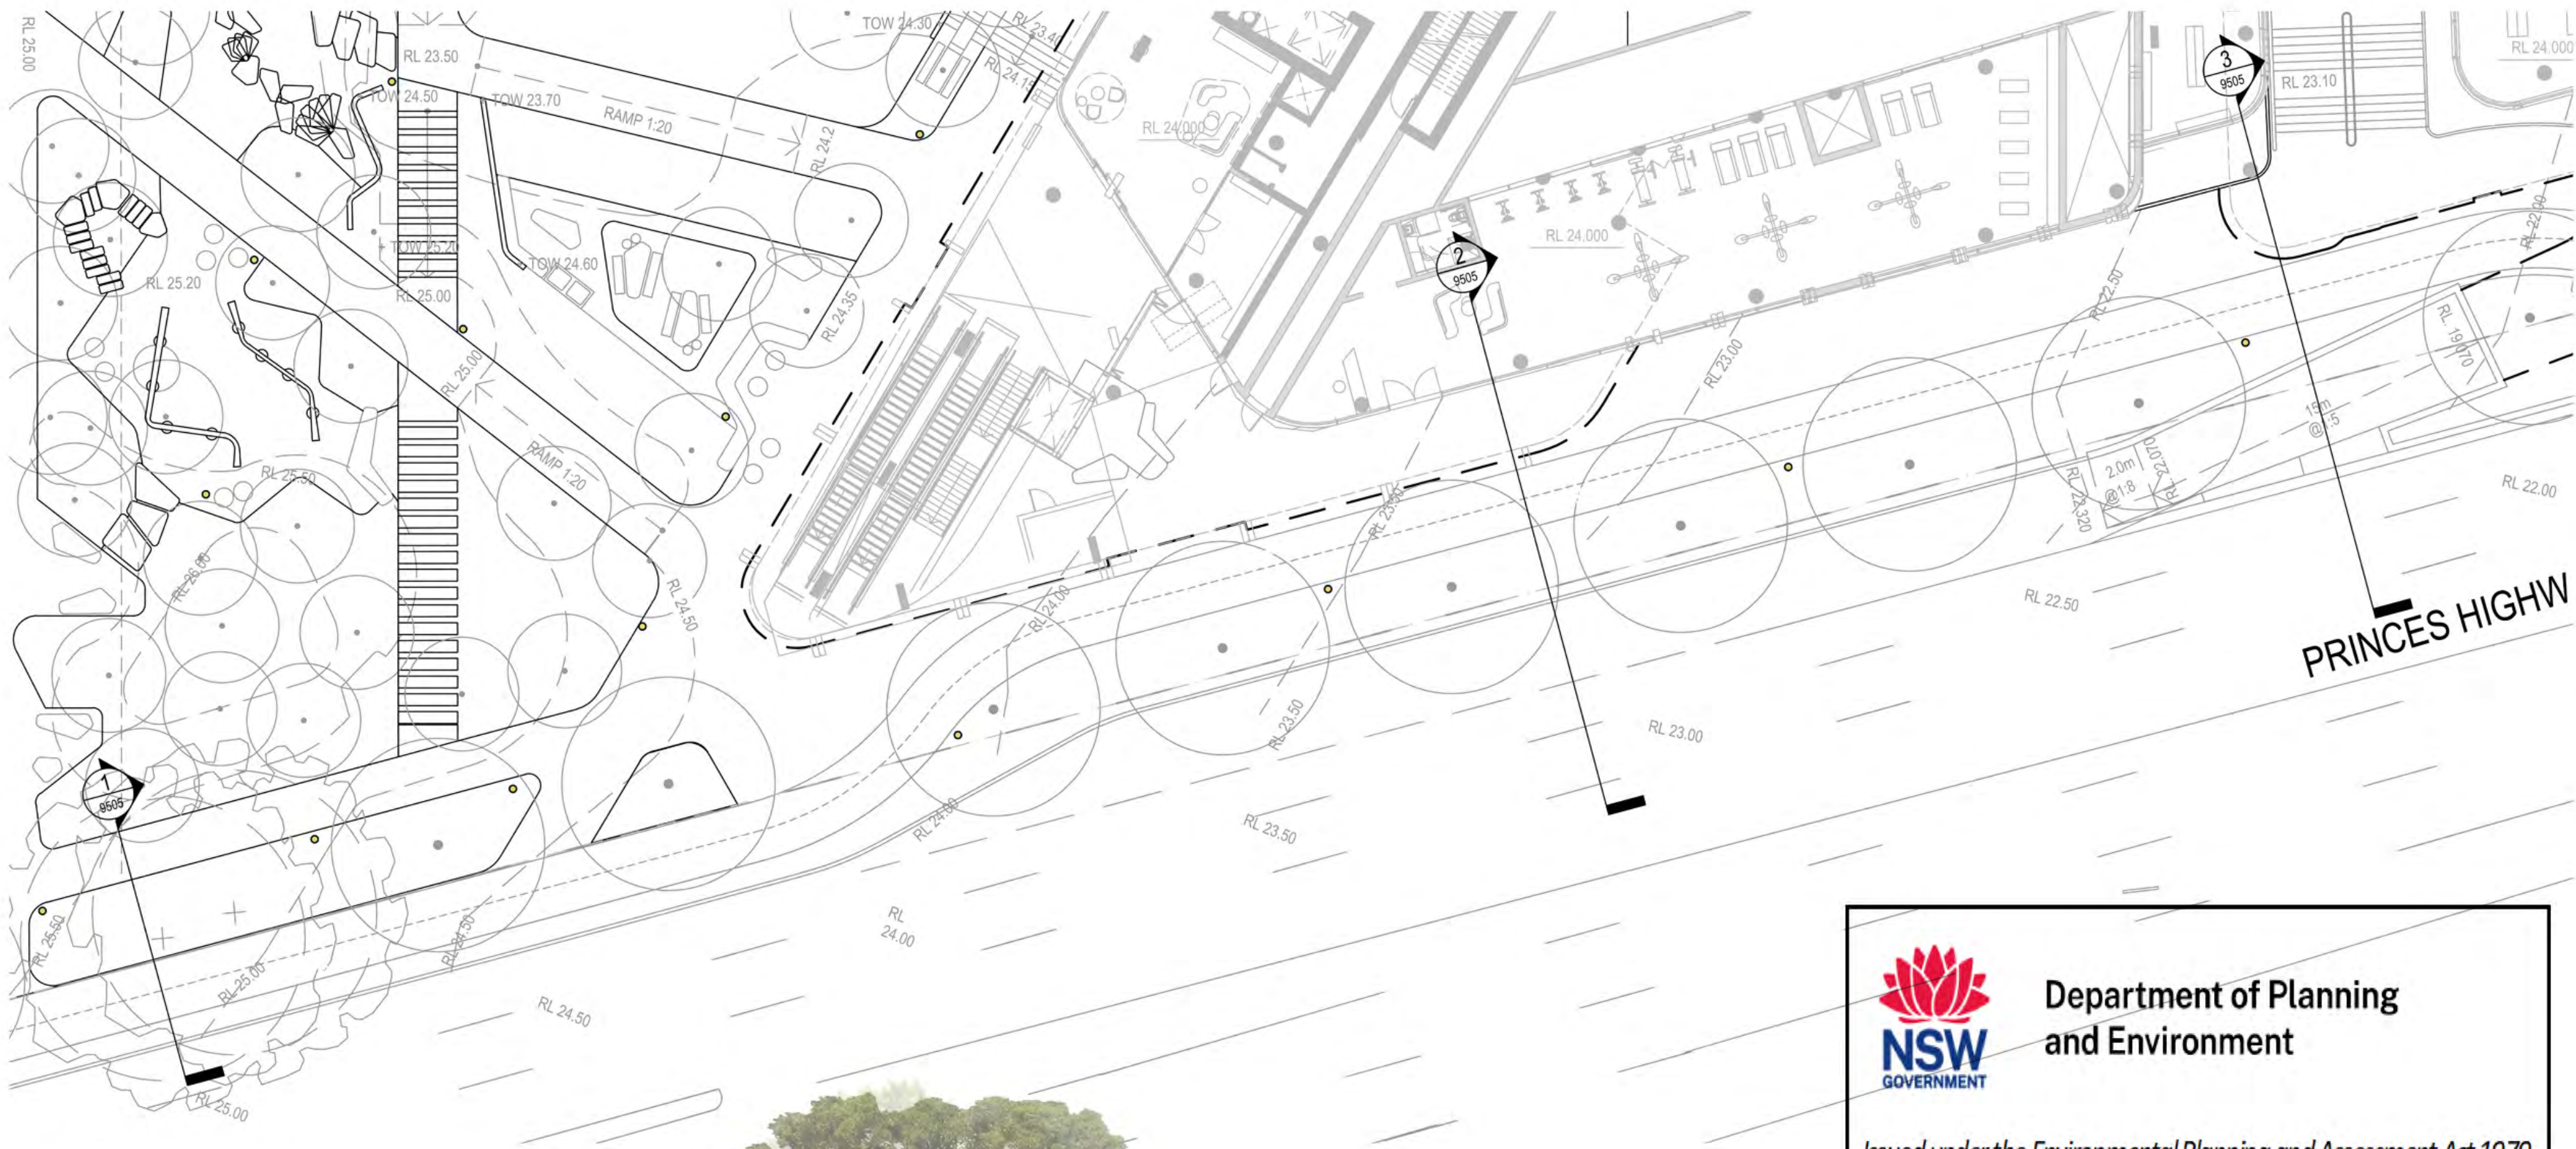

KEYPLAN  
1:200



SECTION 2  
1:100




Department of Planning  
and Environment


*Issued under the Environmental Planning and Assessment Act 1979*  
Approved Application No: SSD 11429726

Granted on: 1 August 2022

Signed: AW      Sheet No: 219 of 238

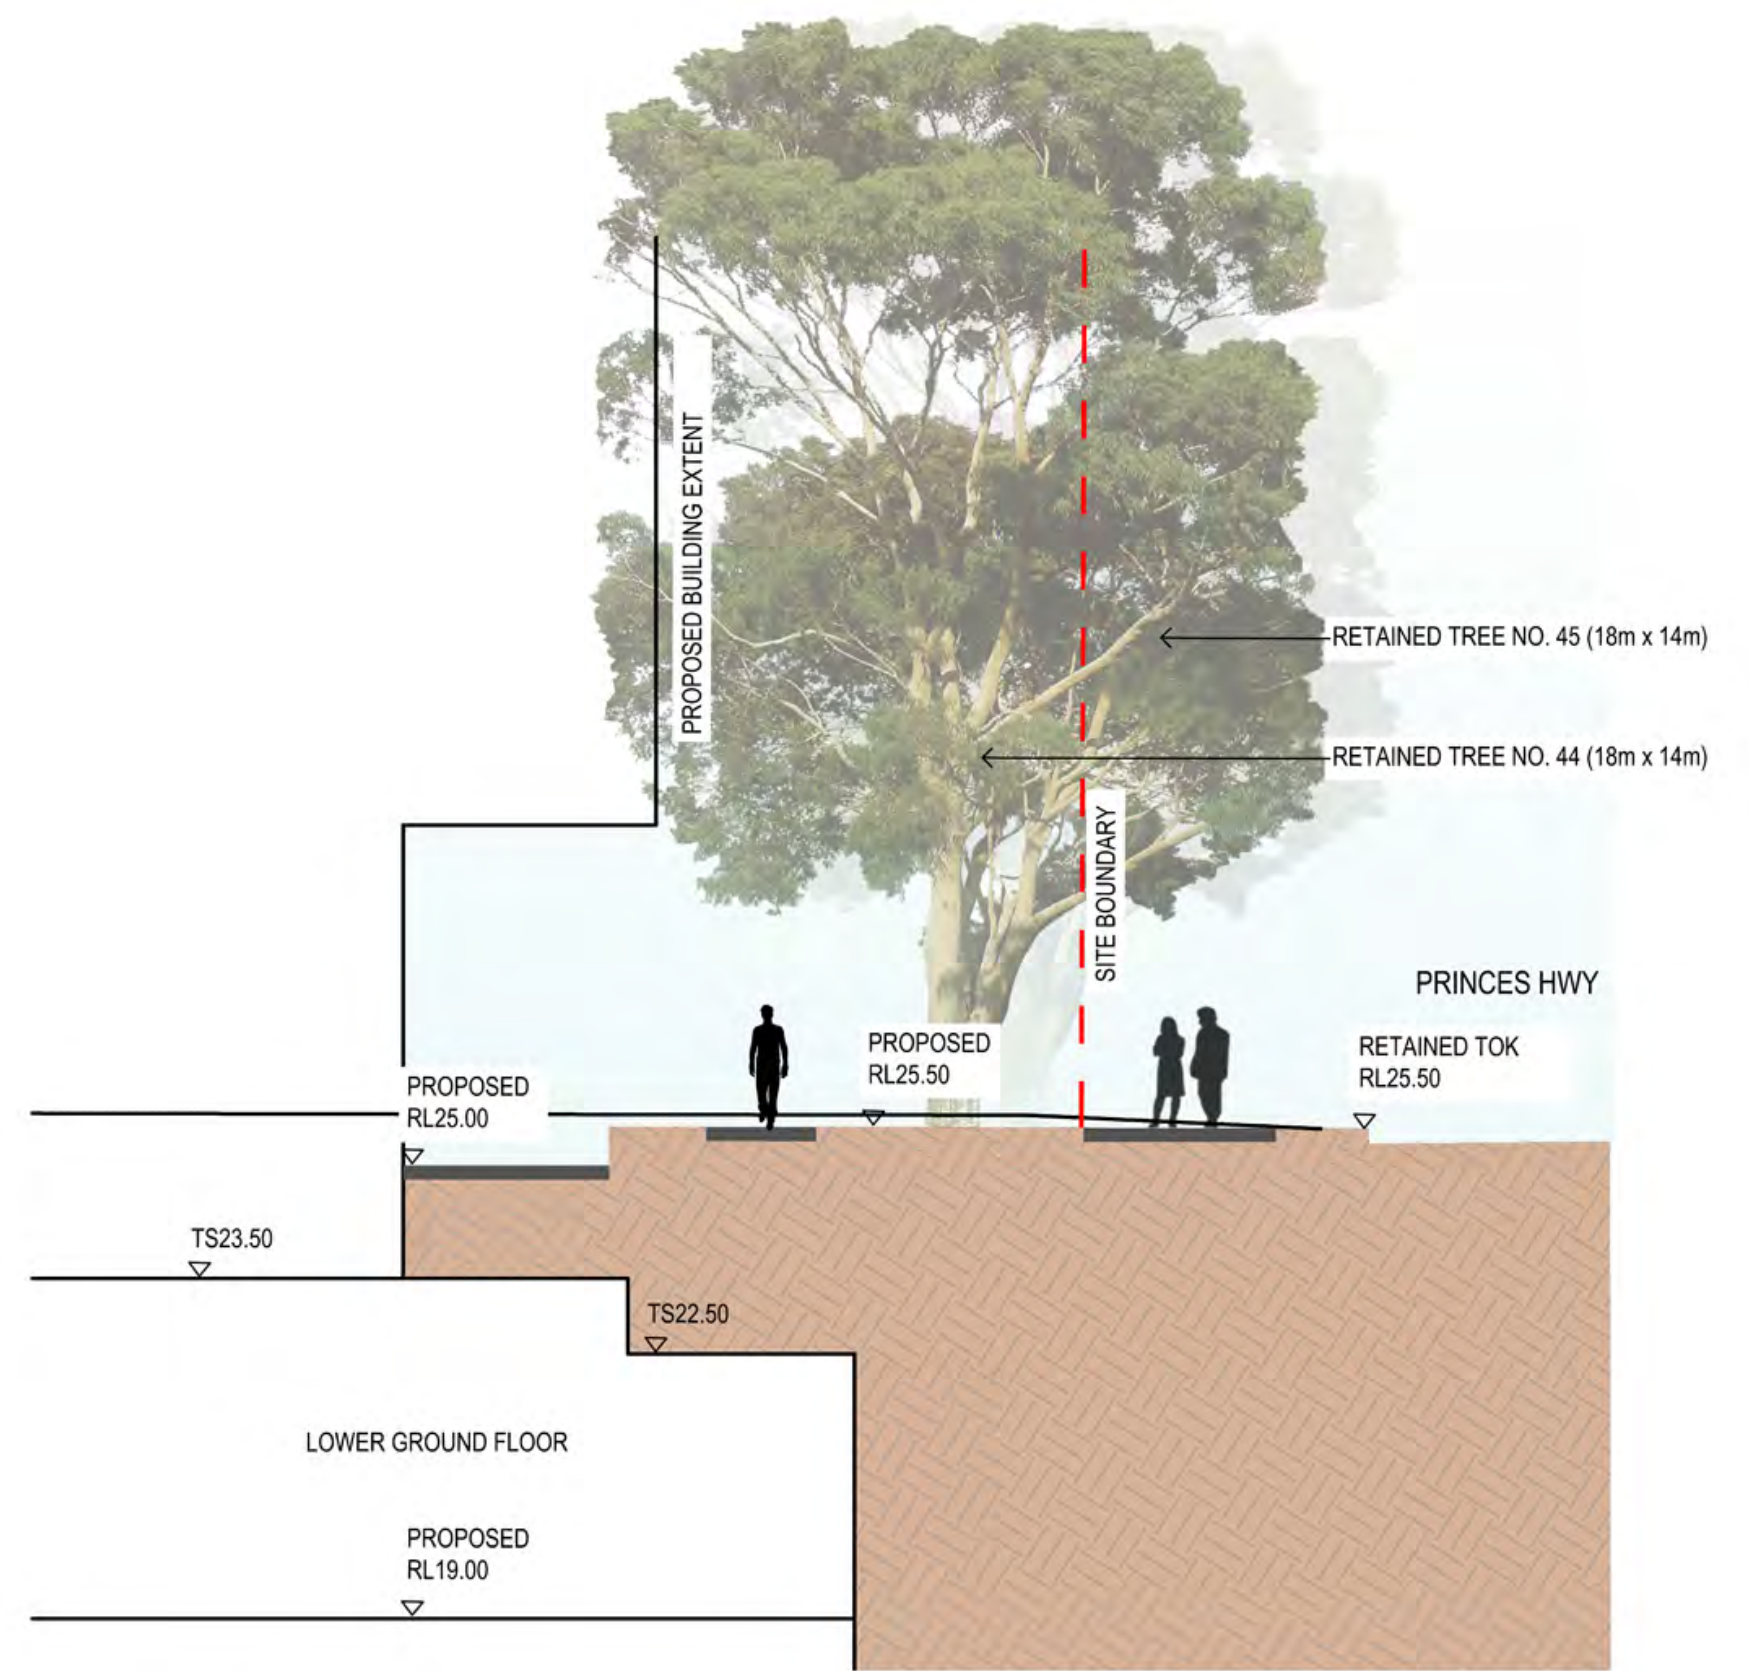

SECTION 1  
1:100

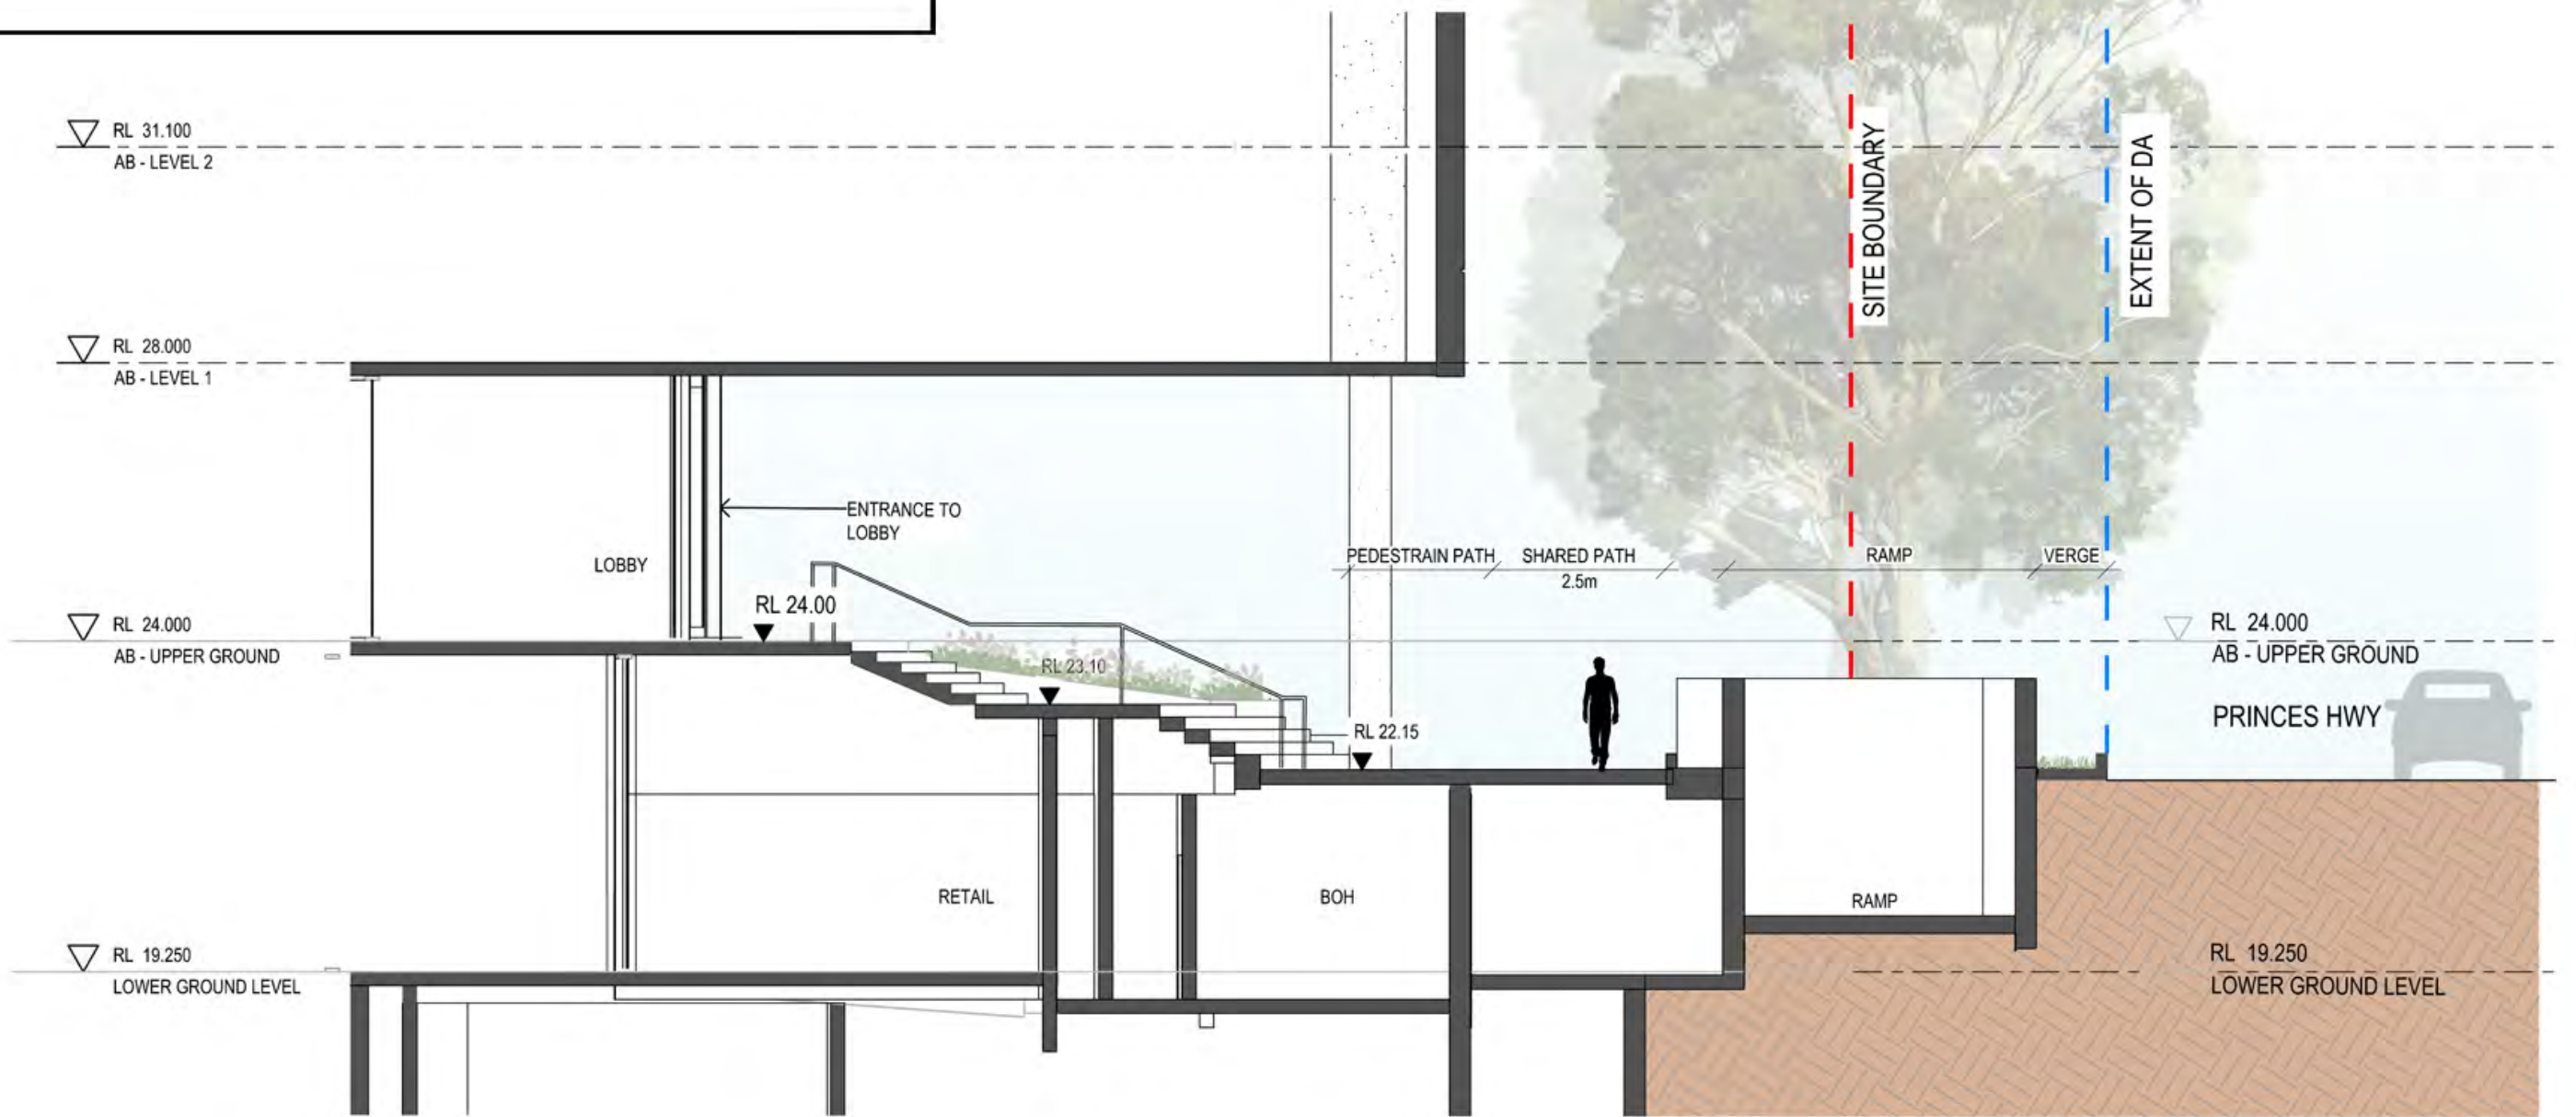

SECTION 3  
1:100

| Amendments |                        |            | Amendments |             |      |
|------------|------------------------|------------|------------|-------------|------|
| Issue      | Description            | Date       | Issue      | Description | Date |
| 1          | ISSUED FOR INFORMATION | 10/12/2020 |            |             |      |
| 2          | ISSUED FOR GANSW 3     | 24/03/2021 |            |             |      |
| 3          | ISSUED FOR DA          | 28/05/2021 |            |             |      |
| 4          | REVISED SSDA           | 08/12/2021 |            |             |      |

Client  
BillBergia  
Client Details



**GROUP GSA**  
Group GSA Pty Ltd ABN 76 002 113 779  
Level 7, 80 William St East Sydney NSW  
Australia 2011  
www.groupgsa.com  
T +612 9361 4144 F +612 9332 3458  
architecture interior design urban design landscape  
nom architect M. Sheldon 3990


Project Title  
Eden Street Arncliffe

Drawing Title  
Landscape Sections  
Princes Highway Interface

This drawing is the copyright of Group GSA Pty Ltd and may not be altered, reproduced or transmitted in any form or by any means in part or in whole without the written permission of Group GSA Pty Ltd.  
All levels and dimensions are to be checked and verified on site prior to the commencement of any work, making of shop drawings or fabrication of components.  
Do not scale drawings. Use figured Dimensions.

|                              |            |                      |            |
|------------------------------|------------|----------------------|------------|
| Plotted and checked by       | AB         |                      |            |
| Verified                     | FZ         | Approved             | SH         |
| Drawing Created (28/10/2020) |            | Drawing Created (by) | AB         |
|                              |            |                      | 22/10/2020 |
| Scale                        | Project No | Drawing No           | Issue      |
| VARIES                       | 180913     | DA 9505              | 4          |



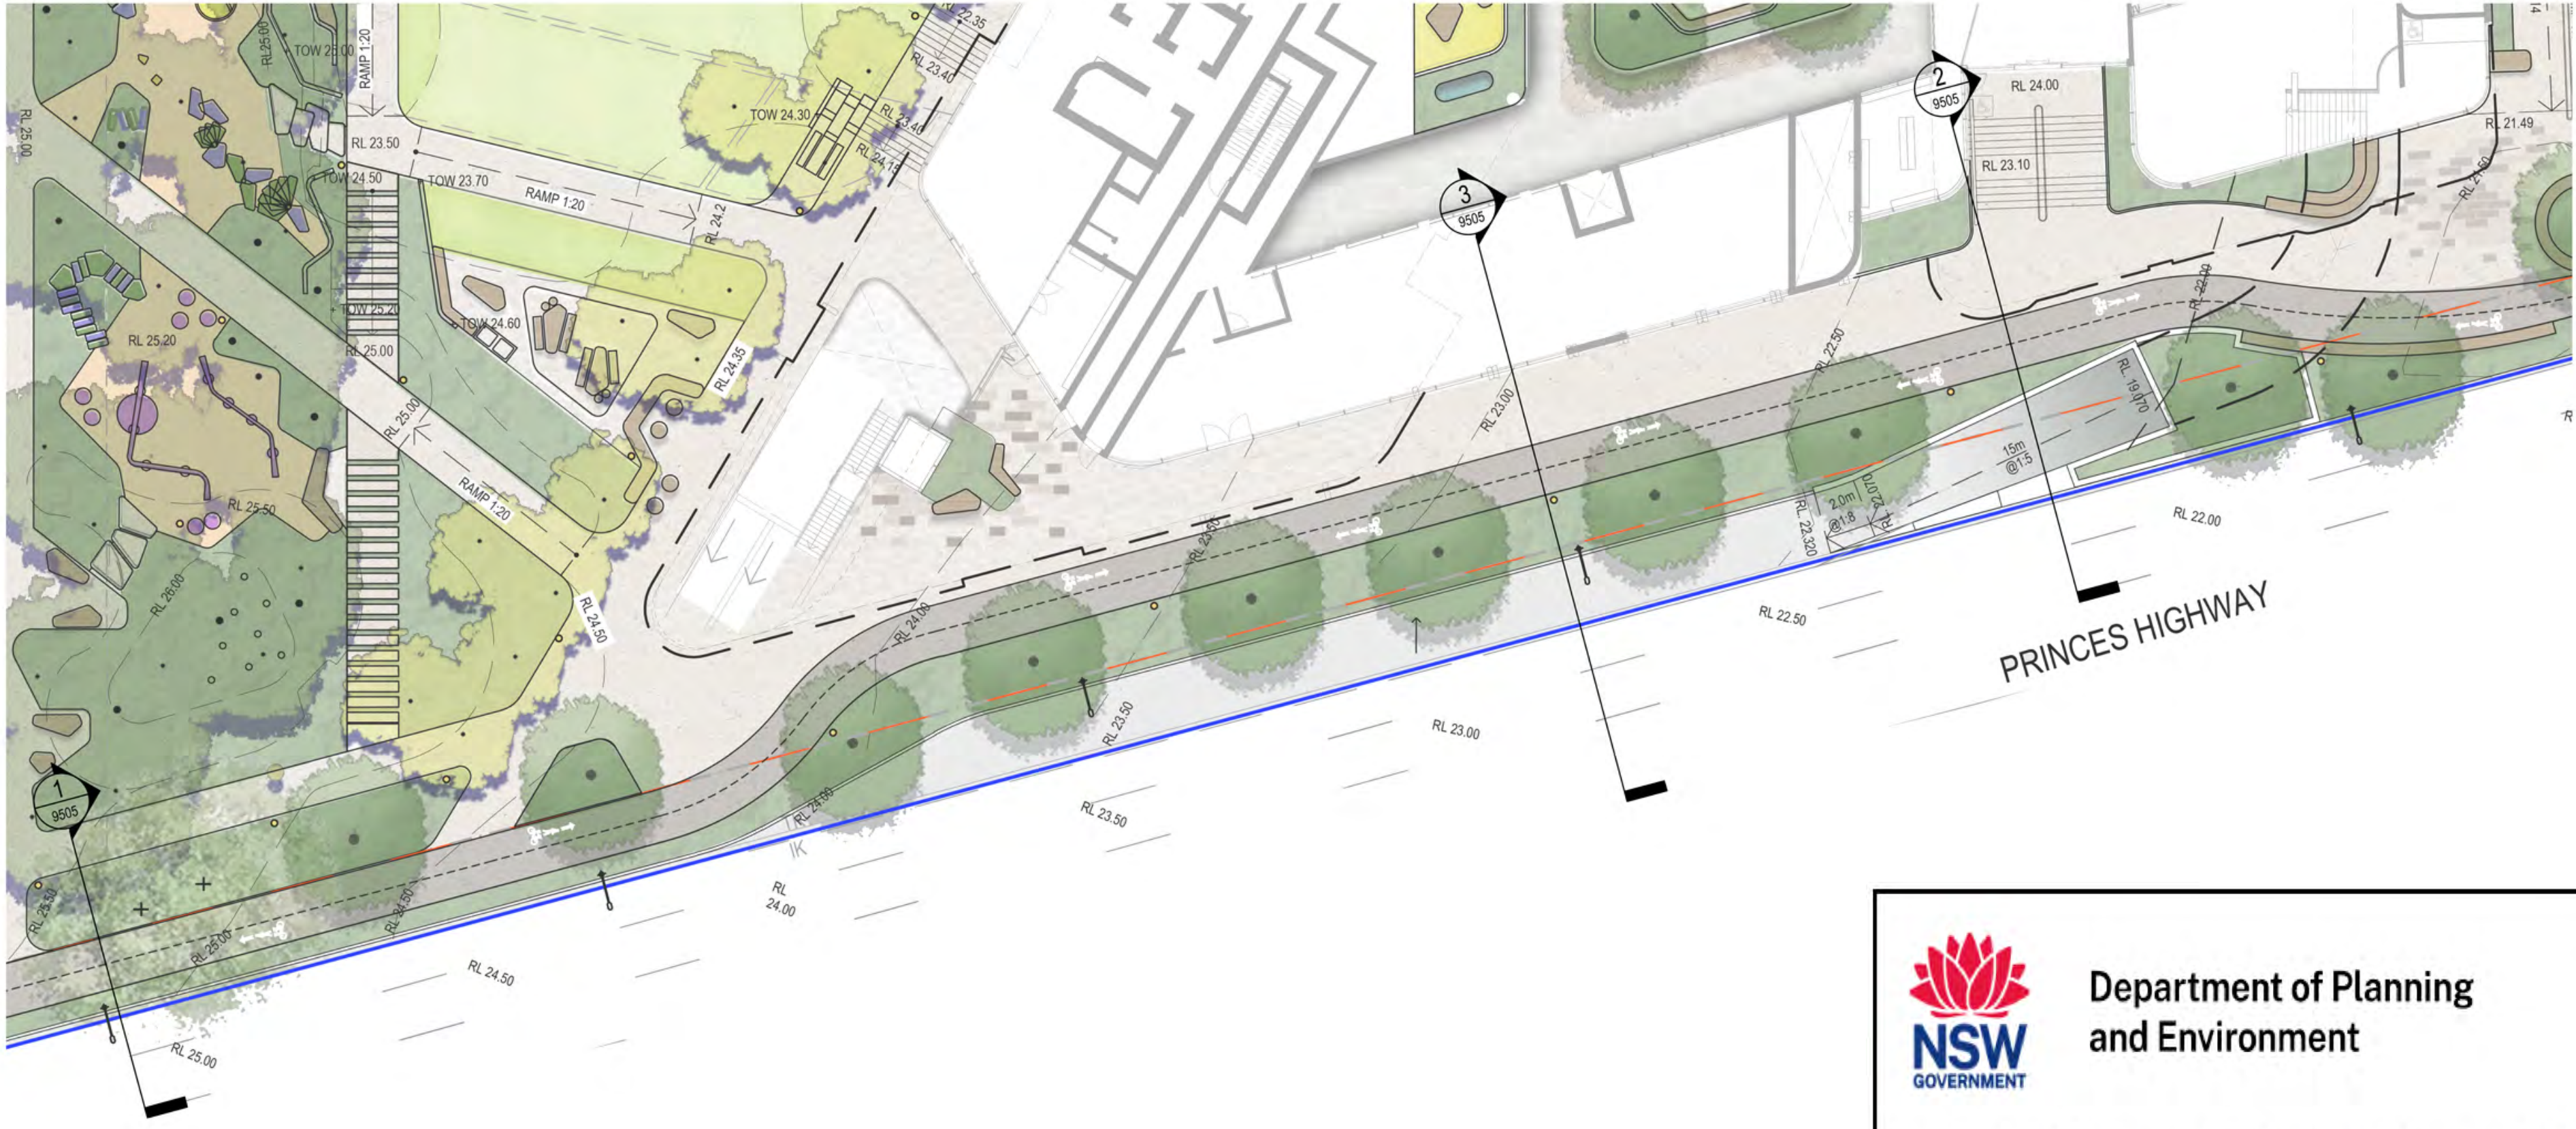

KEYPLAN  
1:200




Department of Planning  
and Environment


*Issued under the Environmental Planning and Assessment Act 1979*  
Approved Application No: SSD 11429726

Granted on: 1 August 2022


Signed: AW      Sheet No: 220 of 238

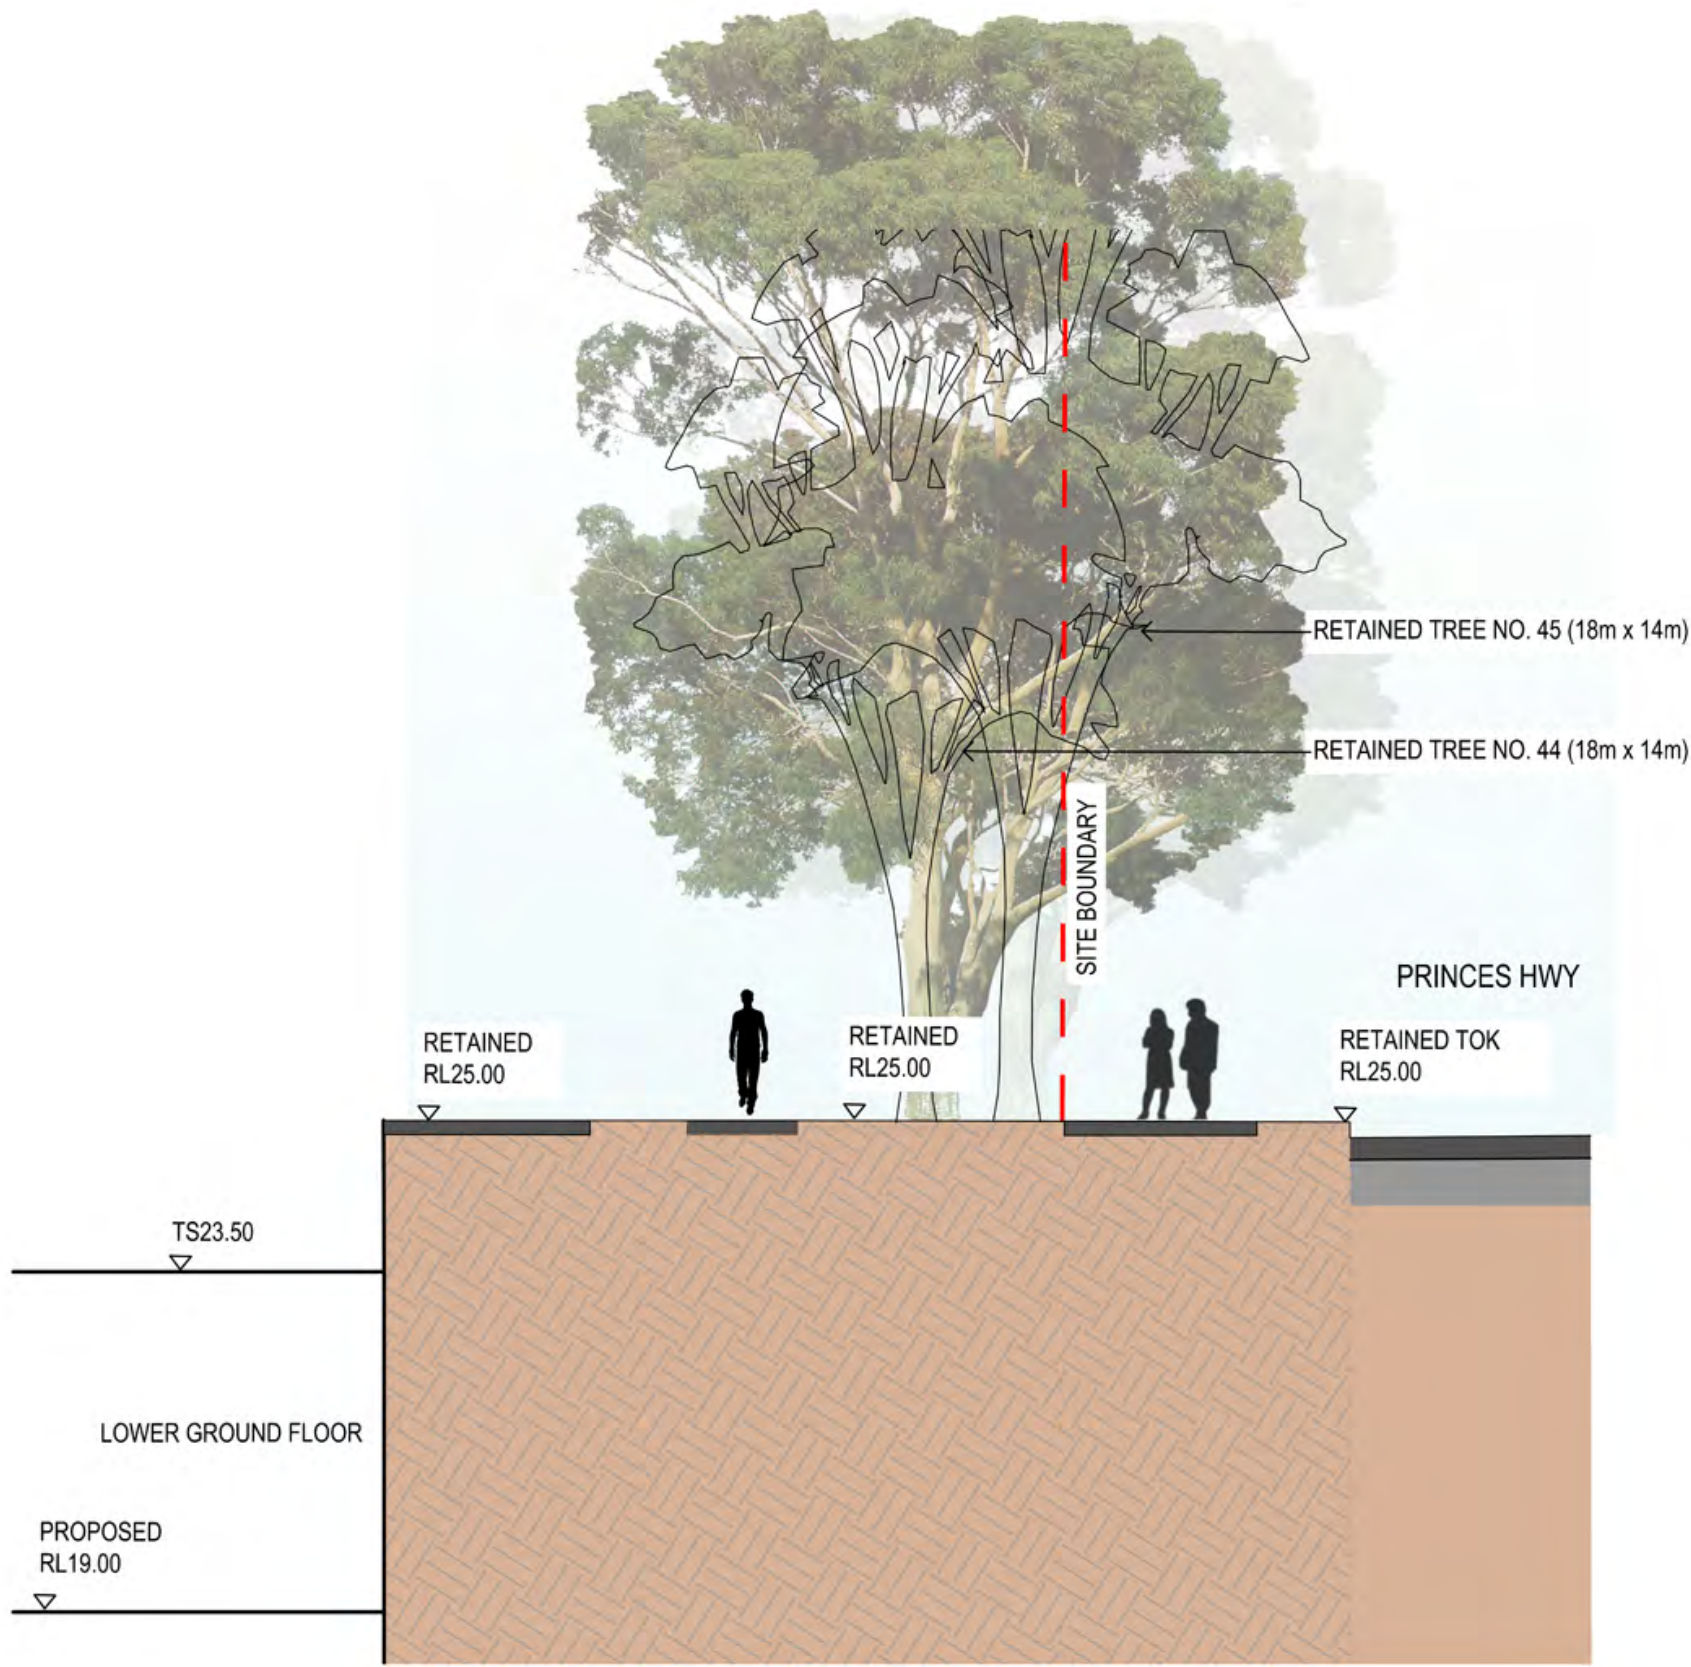

SECTION 1  
1:100

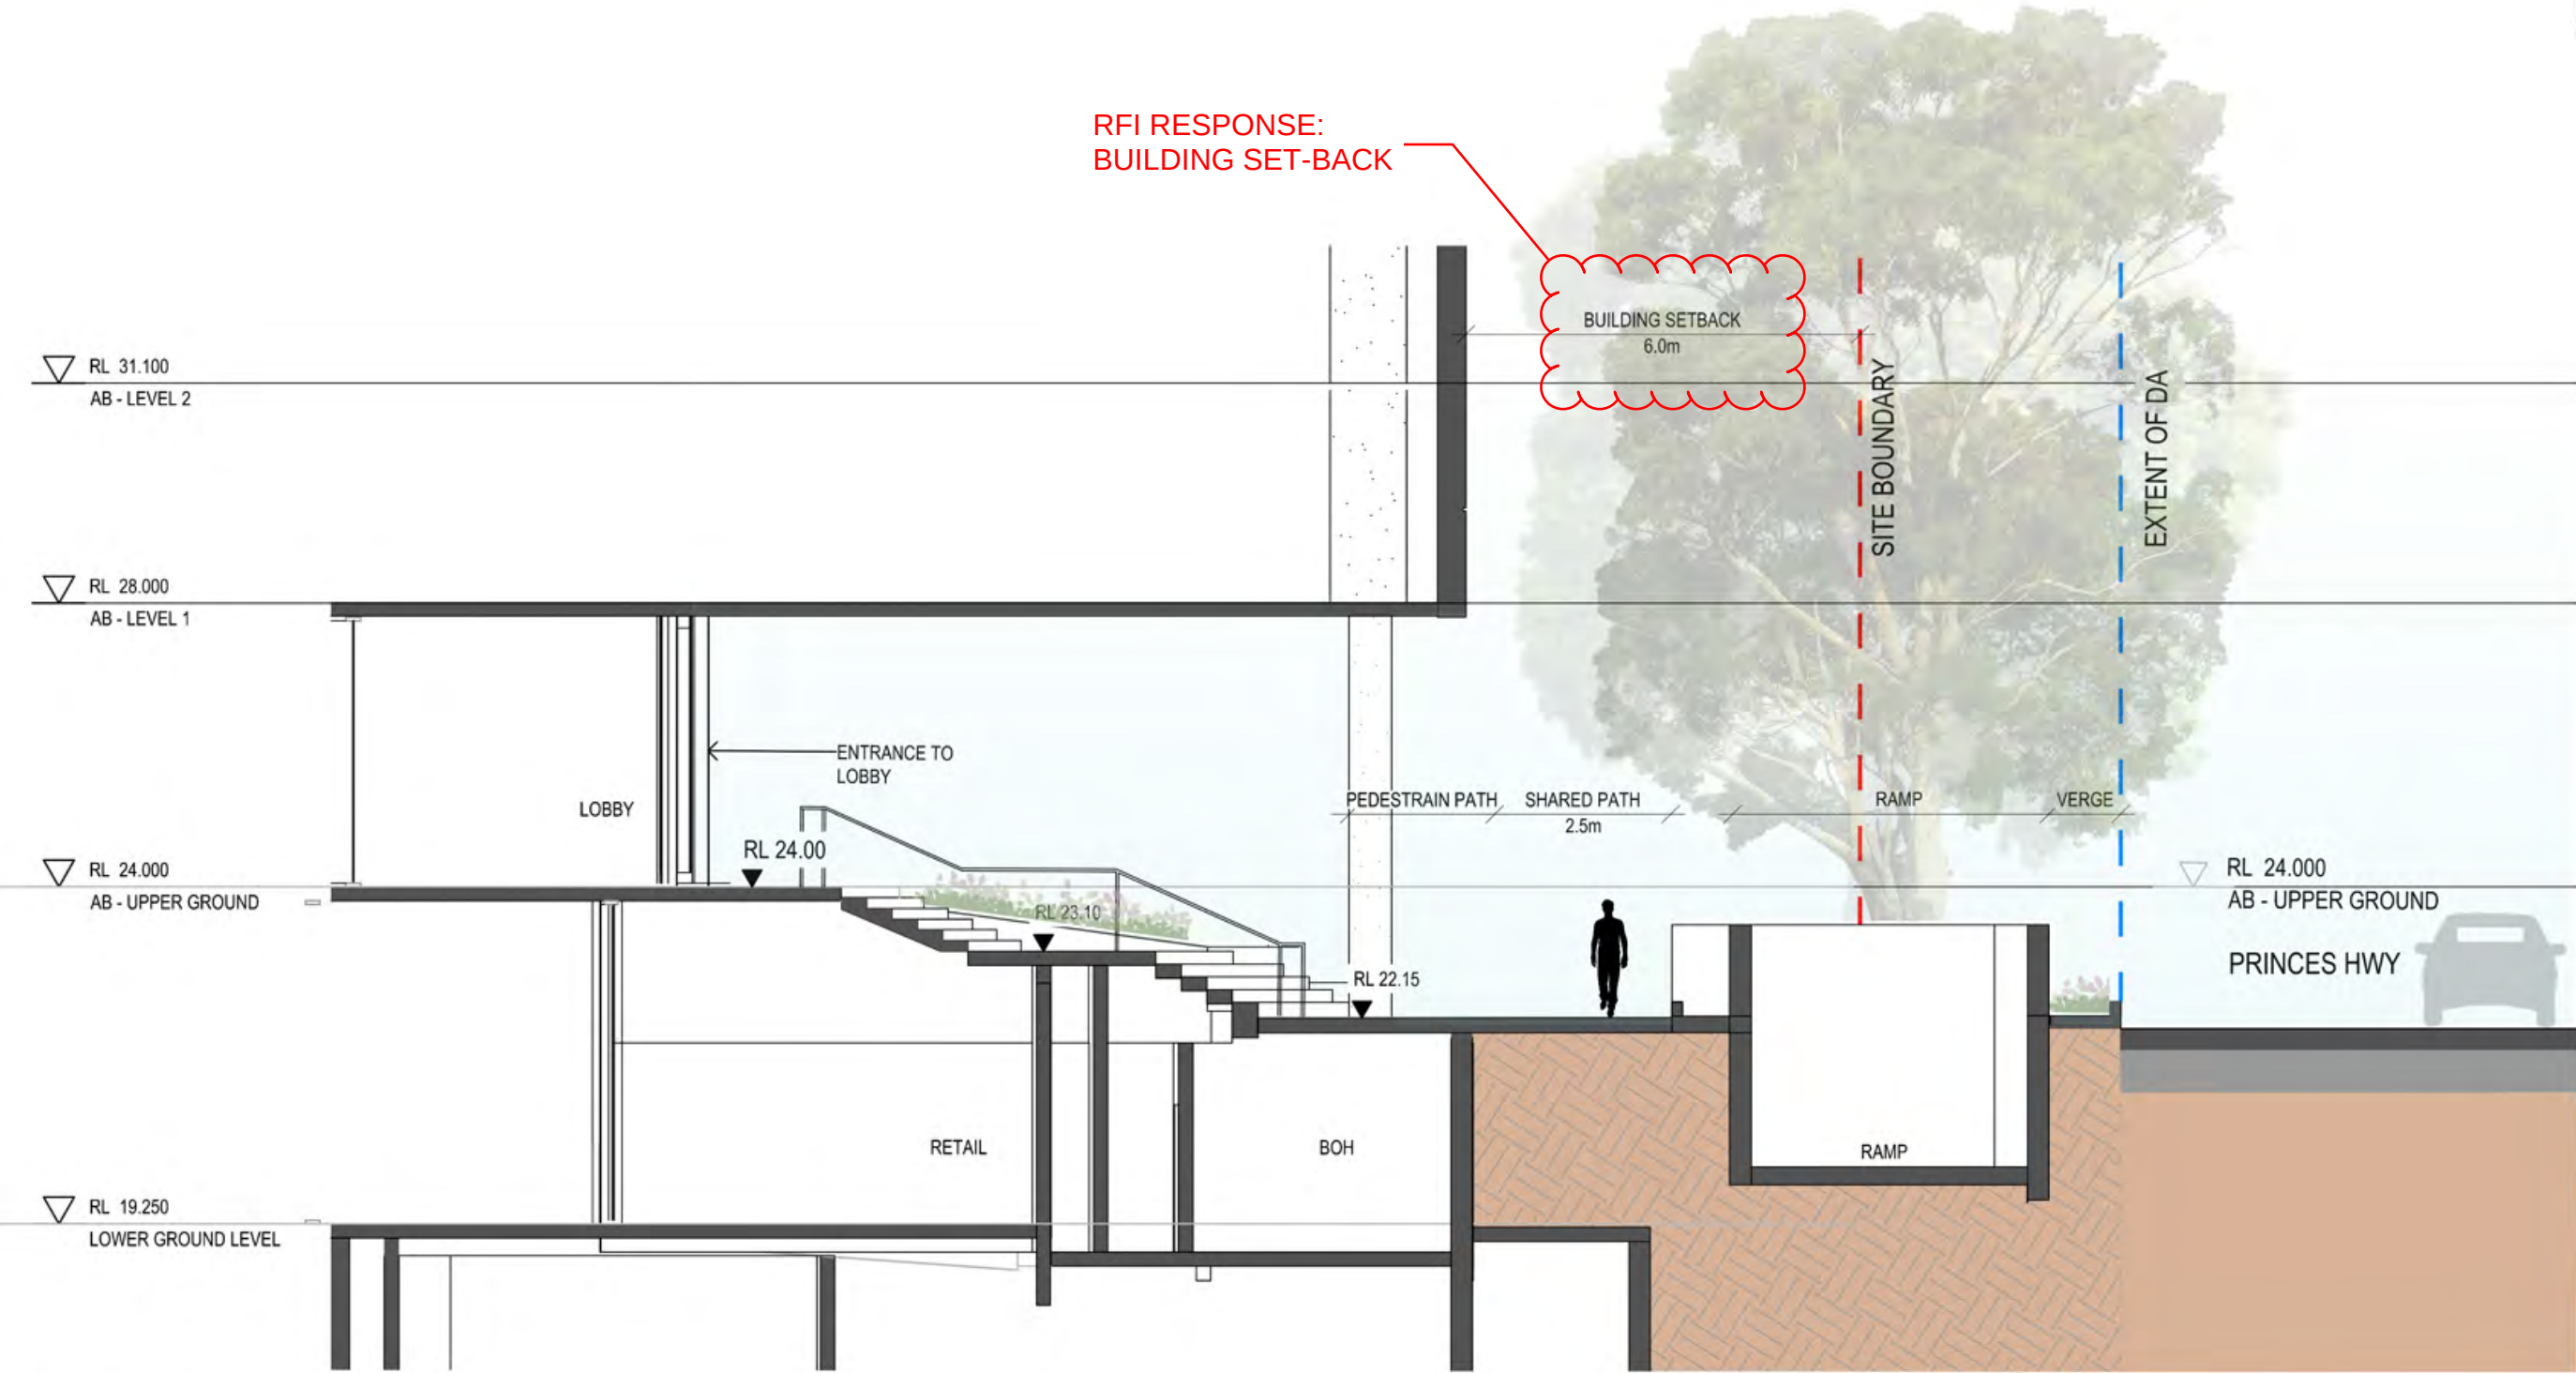

SECTION 2  
1:100

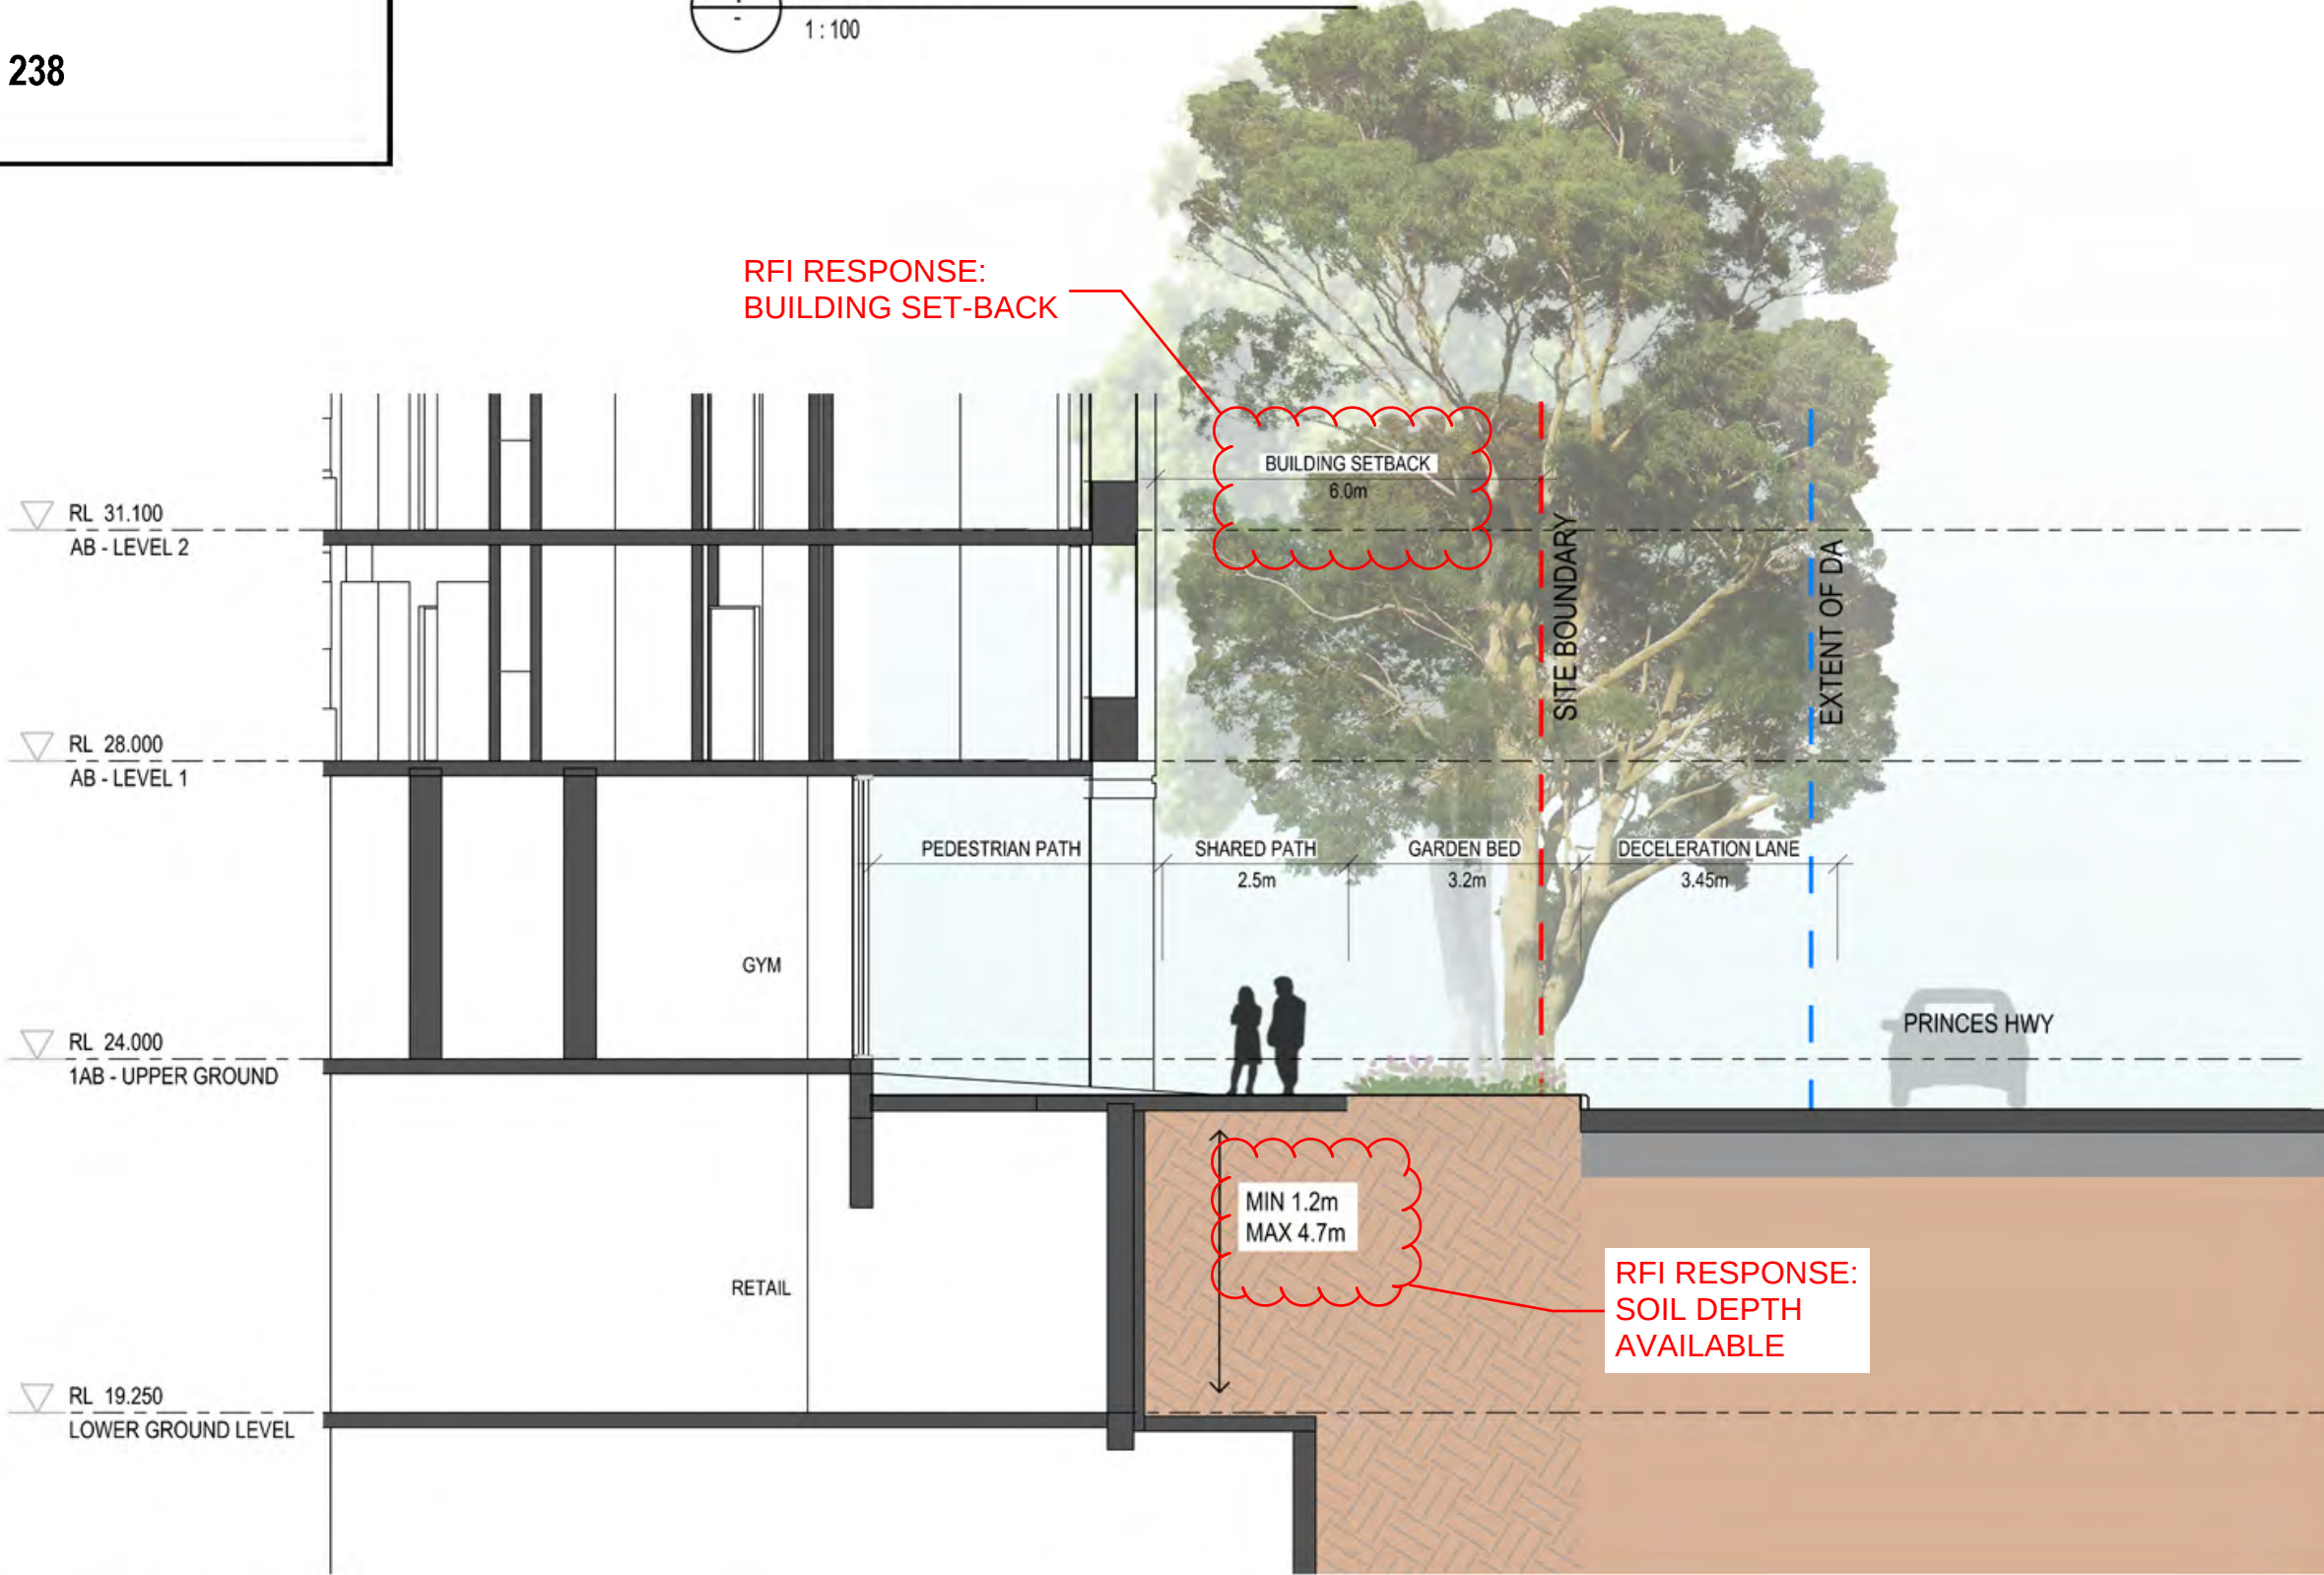

SECTION 3  
1:100

| Amendments |                        |            | Amendments |             |      |
|------------|------------------------|------------|------------|-------------|------|
| Issue      | Description            | Date       | Issue      | Description | Date |
| 1          | ISSUED FOR INFORMATION | 10/12/2020 |            |             |      |
| 2          | ISSUED FOR GANSW 3     | 24/03/2021 |            |             |      |
| 3          | ISSUED FOR DA          | 28/06/2021 |            |             |      |
| 4          | REVISED SSDA           | 08/12/2021 |            |             |      |
| 5          | ISSUE FOR INFORMATION  | 25/03/2022 |            |             |      |

Client  
BillBergia  
Client Details



Group GSA Pty Ltd ABN 76 002 113 779  
Level 7, 80 William St East Sydney NSW  
Australia 2011  
www.groupgsa.com


T +612 9361 4144 F +612 9332 3458  
architecture interior design urban design landscape  
nom architect M. Sheldon 3990

Project Title  
Eden Street Arncliffe

Drawing Title  
Landscape Sections  
Princes Highway Interface

This drawing is the copyright of Group GSA Pty Ltd and may not be altered, reproduced or transmitted in any form or by any means in part or in whole without the written permission of Group GSA Pty Ltd. All levels and dimensions are to be checked and verified on site prior to the commencement of any work, making of shop drawings or fabrication of components. Do not scale drawings. Use figured Dimensions.

|                              |            |                         |       |
|------------------------------|------------|-------------------------|-------|
| Plotted and checked by AB    |            |                         |       |
| Verified                     | FZ         | Approved                | SH    |
| Drawing Created (28/10/2020) |            | Drawing Created (by) AB |       |
|                              |            | 22/10/2020              |       |
| Scale                        | Project No | Drawing No              | Issue |
| VARIES                       | 180913     | DA 9505                 | 5     |

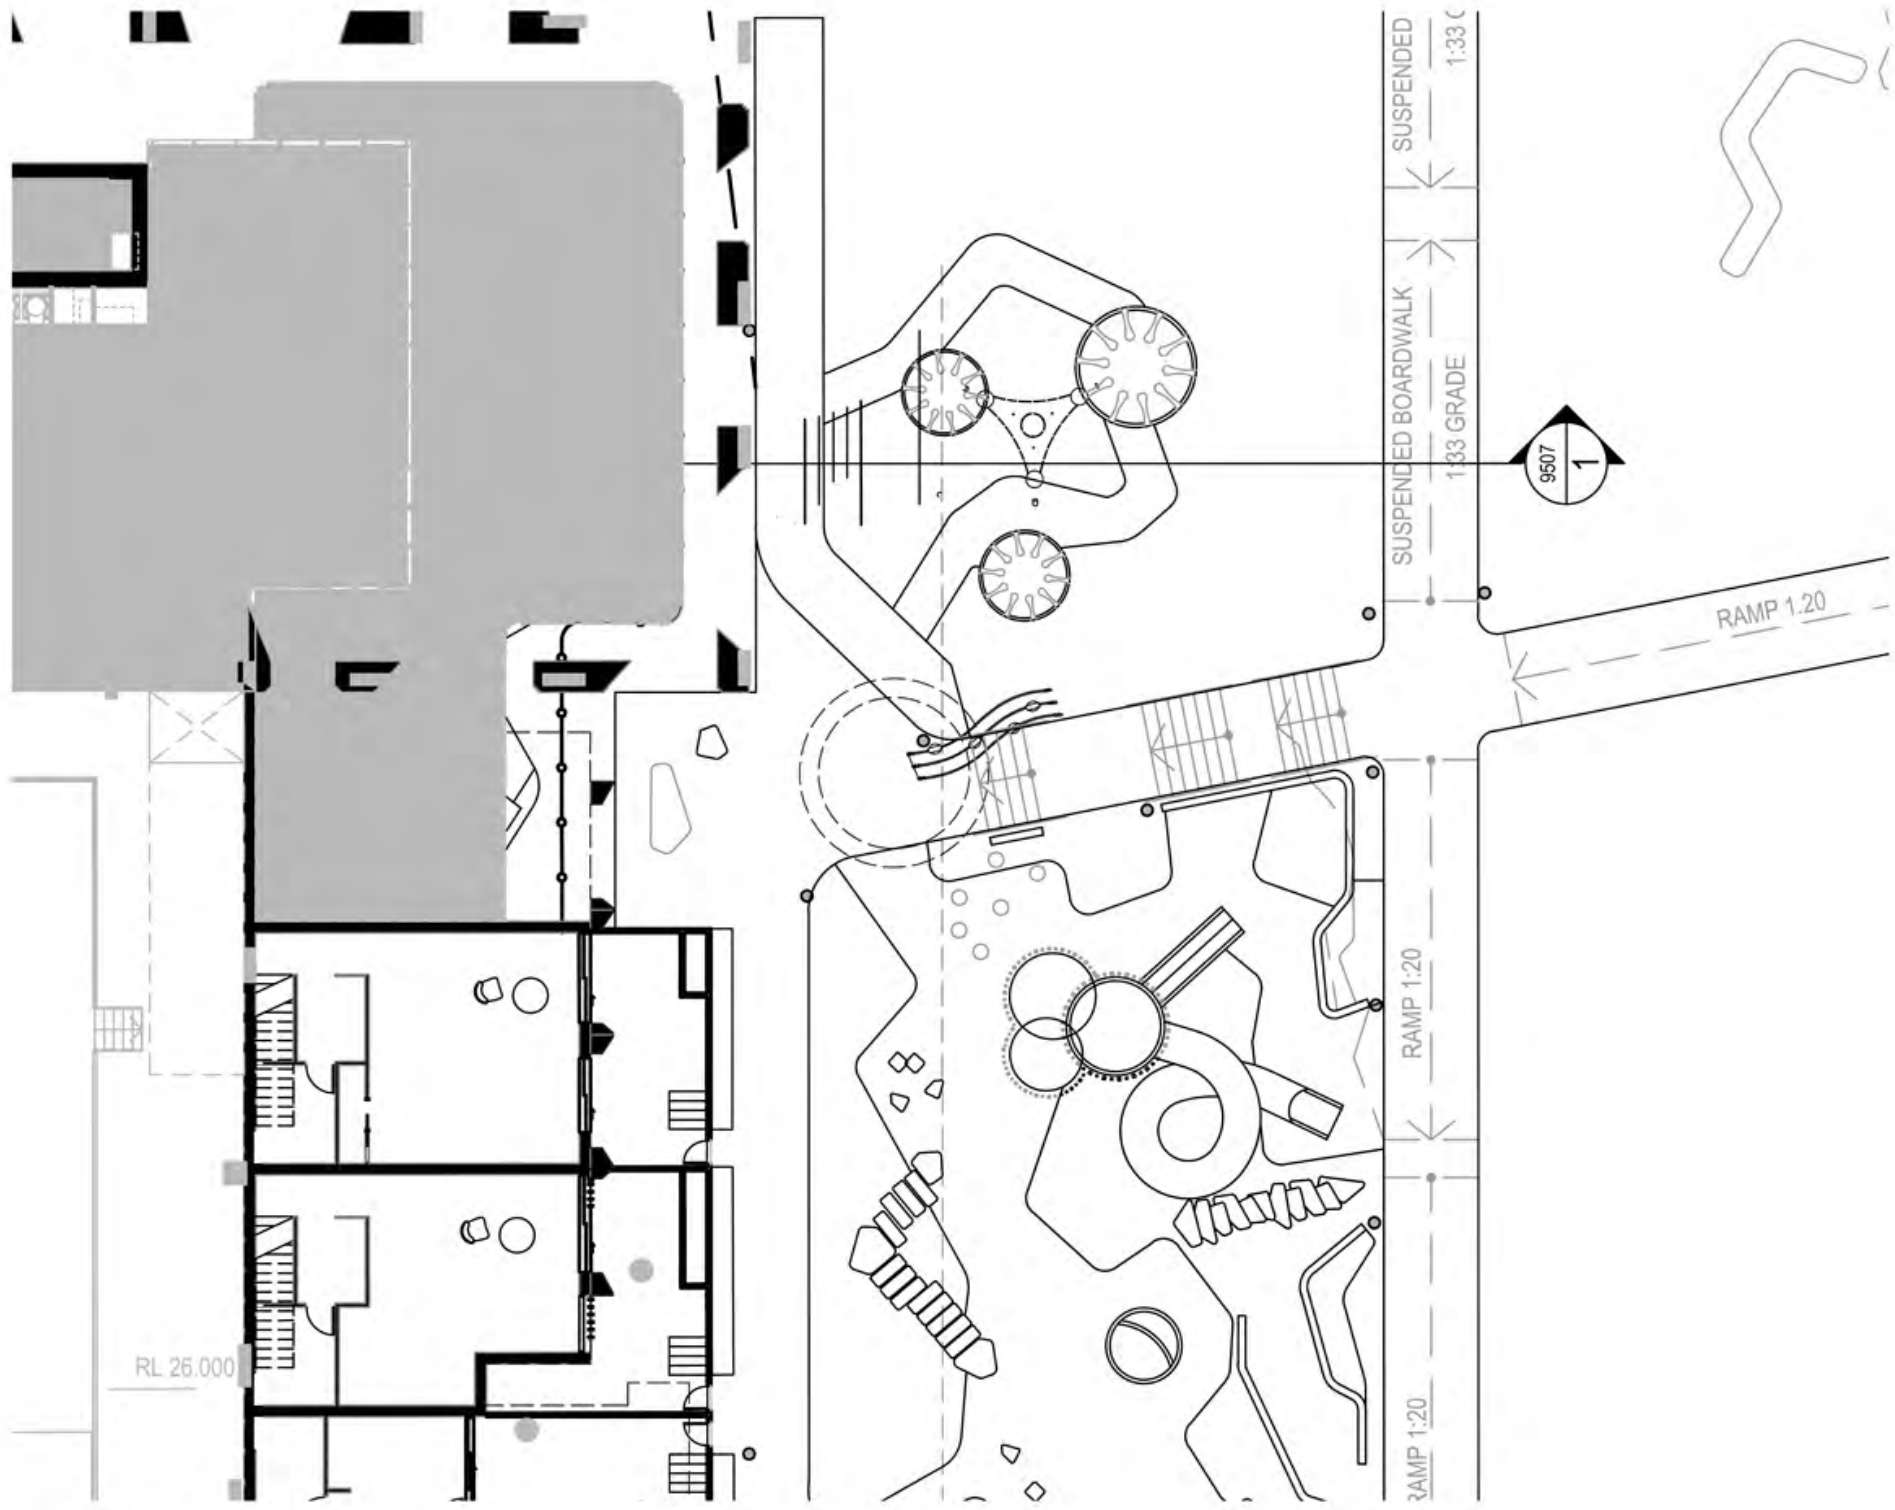

KEYPLAN  
1:200



Department of Planning  
and Environment

Issued under the Environmental Planning and Assessment Act 1979  
Approved Application No: SSD 11429726

Granted on: 1 August 2022

Signed: AW Sheet No: 221 of 238



| Amendments |                        |            | Amendments |             |      |
|------------|------------------------|------------|------------|-------------|------|
| Issue      | Description            | Date       | Issue      | Description | Date |
| 1          | ISSUED FOR INFORMATION | 11/03/2021 |            |             |      |
| 2          | ISSUED FOR GANSW 3     | 24/03/2021 |            |             |      |
| 3          | ISSUED FOR DA          | 28/05/2021 |            |             |      |
| 4          | REVISED SSDA           | 08/12/2021 |            |             |      |

Client  
BillBergia  
Client Details



Group GSA Pty Ltd - ABN 76 002 113 779  
Level 7, 80 William St East Sydney NSW  
Australia - 2011  
www.groupgsa.com  
T +612 9361 4144 F +612 9332 3458  
architecture interior design urban design landscape  
nom architect M. Sheldon 3990

Project Title


Eden Street Arncliffe

Drawing Title

Landscape Sections  
Play Area - Sheet 01

This drawing is the copyright of Group GSA Pty Ltd and may not be altered, reproduced or transmitted in any form or by any means in part or in whole without the written permission of Group GSA Pty Ltd.  
All levels and dimensions are to be checked and verified on site prior to the commencement of any work, making of shop drawings or fabrication of components.  
Do not scale drawings. Use figured Dimensions.

|                              |            |                      |       |
|------------------------------|------------|----------------------|-------|
| Plotted and checked by       | AB         |                      |       |
| Verified                     | FZ         | Approved             | SH    |
| Drawing Created (28/10/2020) |            | Drawing Created (by) | AB    |
| 22/10/2020                   |            |                      |       |
| Scale                        | Project No | Drawing No           | Issue |
| VARIES                       | 180913     | DA 9507              | 4     |

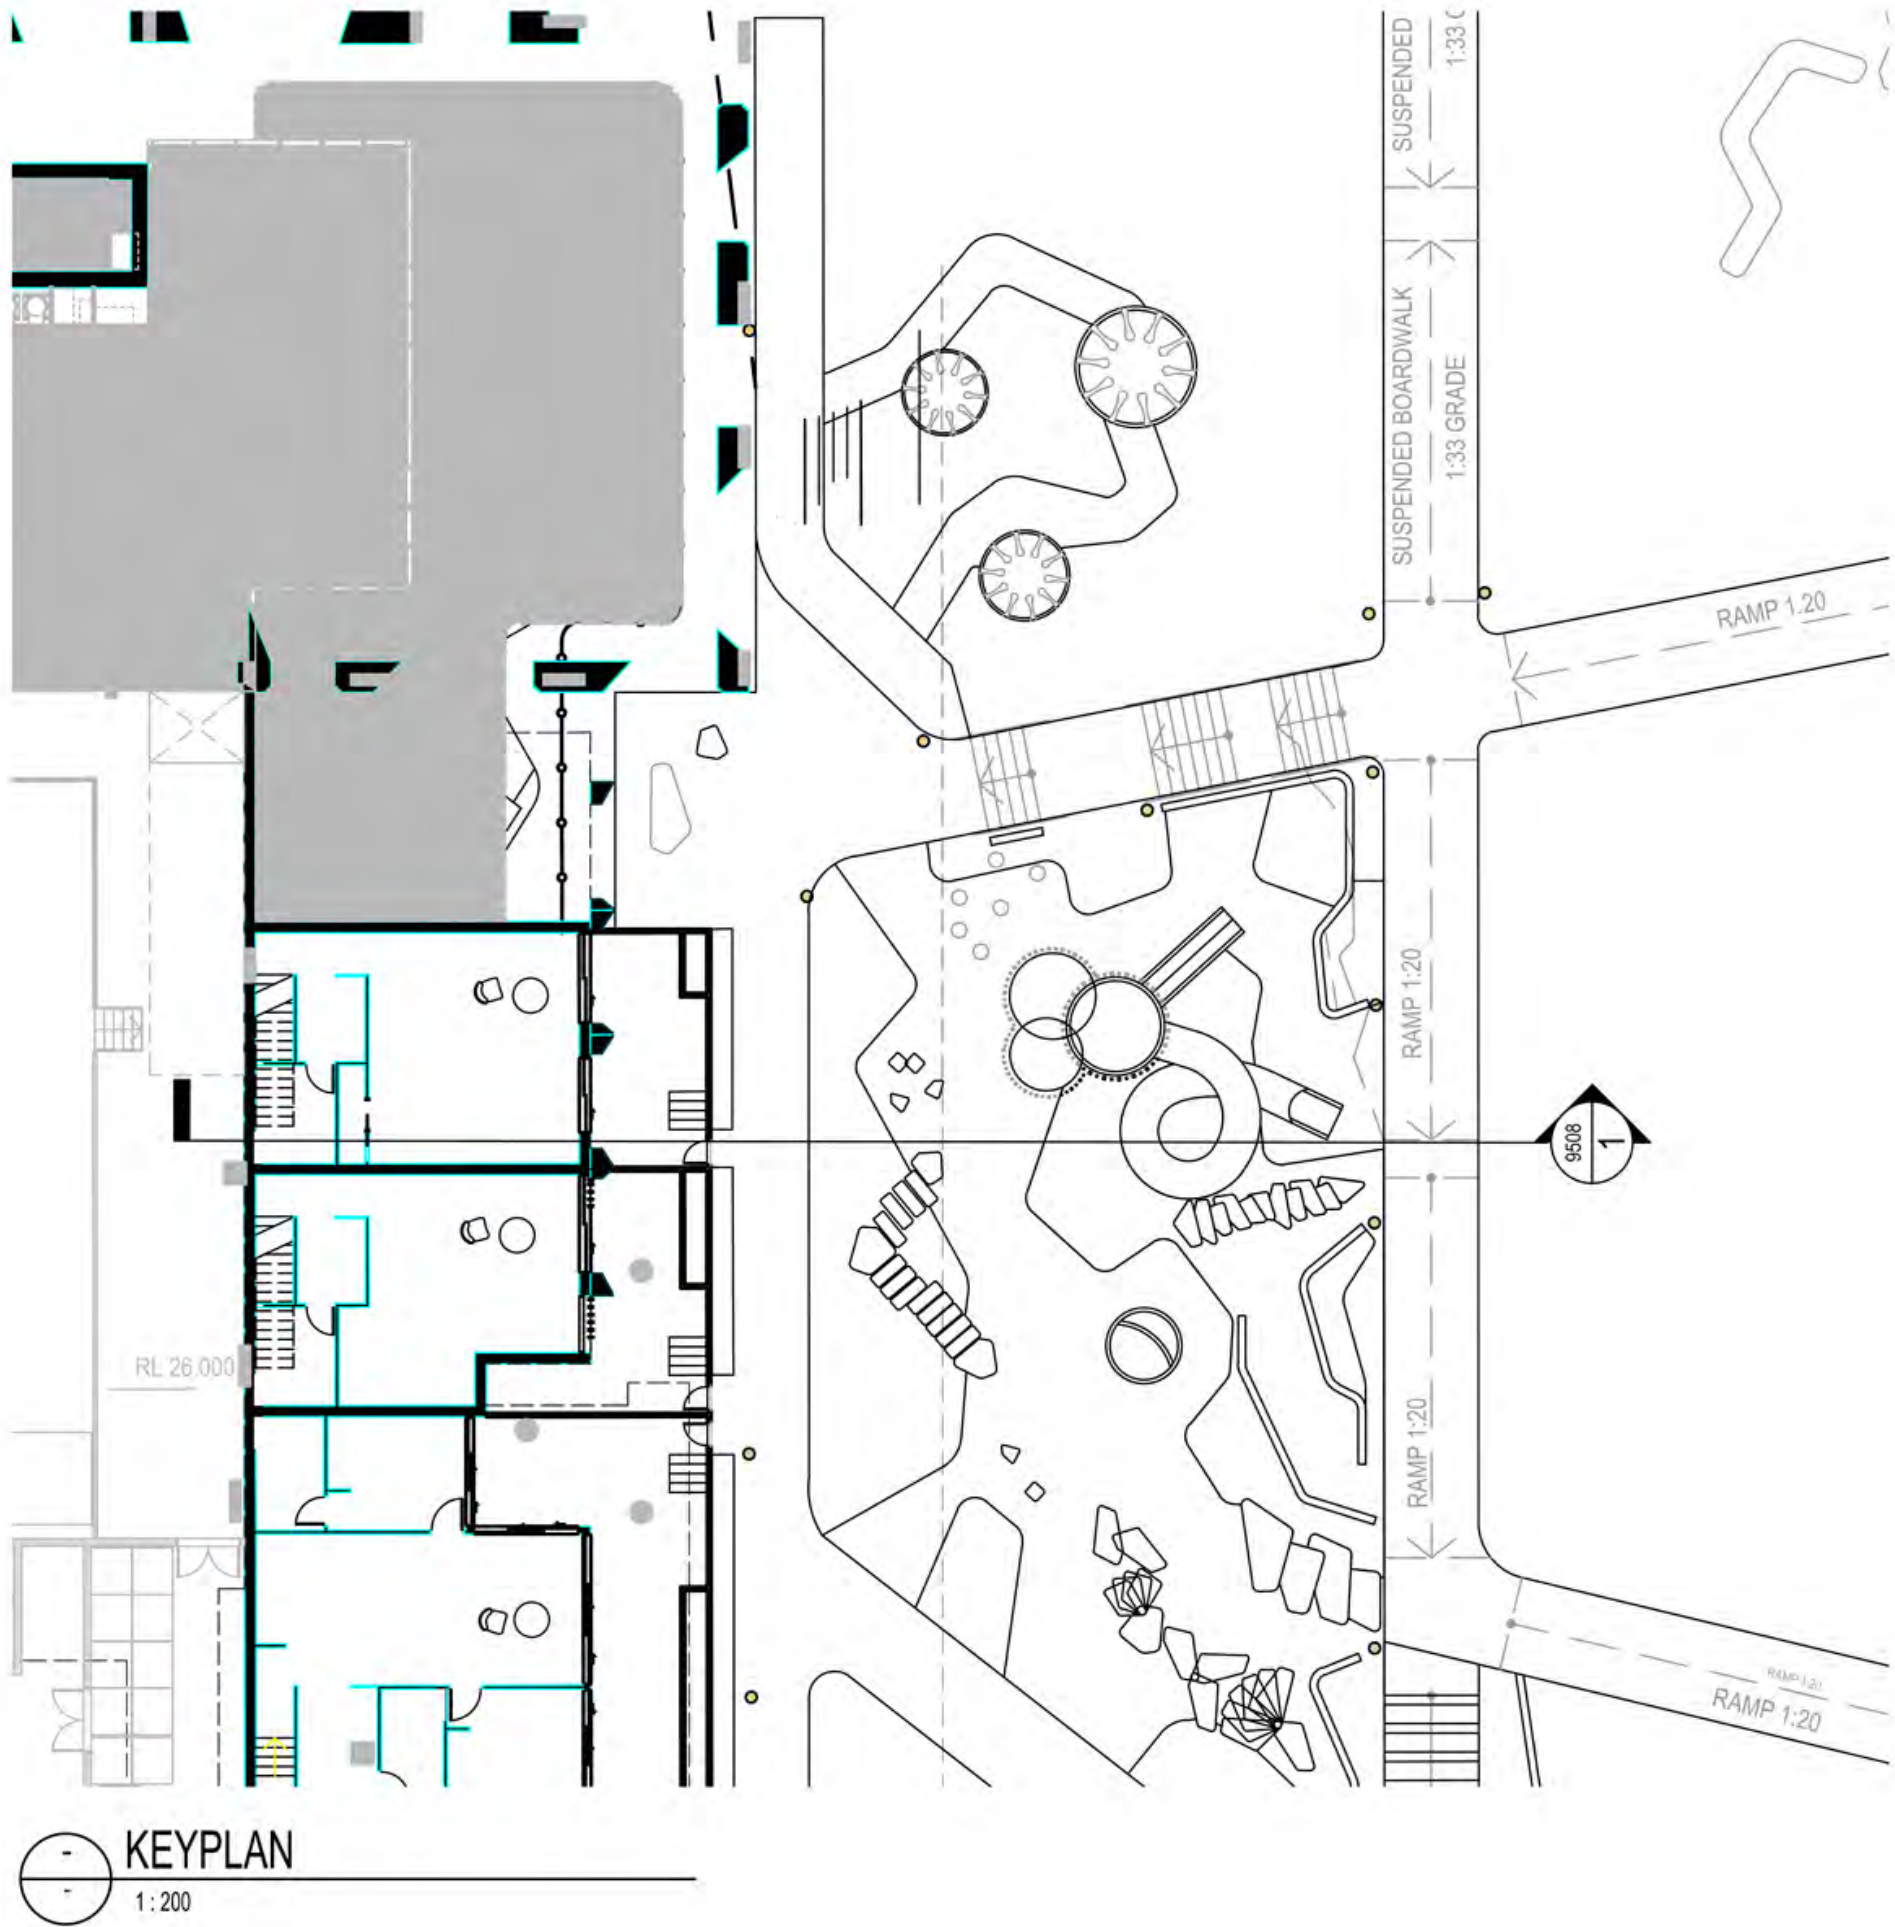

KEYPLAN  
1:200



Department of Planning  
and Environment

Issued under the Environmental Planning and Assessment Act 1979  
Approved Application No: SSD 11429726

Granted on: 1 August 2022

Signed: AW Sheet No: 222 of 238



SECTION 1  
1:50

| Amendments |                        |            | Amendments |             |      |
|------------|------------------------|------------|------------|-------------|------|
| Issue      | Description            | Date       | Issue      | Description | Date |
| A          | ISSUED FOR INFORMATION | 11/03/2021 |            |             |      |
| B          | ISSUED FOR GANSW 3     | 24/03/2021 |            |             |      |
| 1          | ISSUED FOR DA          | 28/05/2021 |            |             |      |
| 2          | REVISED SSDA           | 08/12/2021 |            |             |      |

Client  
BillBergia  
Client Details




Group GSA Pty Ltd - ABN 76 002 113 779  
Level 7, 80 William St East Sydney NSW  
Australia - 2011  
www.groupgsa.com  
T +612 9361 4144 F +612 9332 3458  
architecture interior design urban design landscape  
nom architect M. Sheldon 3990

Project Title  
Eden Street Arncliffe

Drawing Title  
Landscape Sections  
Play Area - Sheet 02

This drawing is the copyright of Group GSA Pty Ltd and may not be altered, reproduced or transmitted in any form or by any means in part or in whole without the written permission of Group GSA Pty Ltd.  
All levels and dimensions are to be checked and verified on site prior to the commencement of any work, making of shop drawings or fabrication of components.  
Do not scale drawings. Use figured Dimensions.

|                              |            |                      |            |
|------------------------------|------------|----------------------|------------|
| Plotted and checked by       | AB         |                      |            |
| Verified                     | FZ         | Approved             | SH         |
| Drawing Created (28/10/2020) |            | Drawing Created (by) | AB         |
|                              |            |                      | 22/10/2020 |
| Scale                        | Project No | Drawing No           | Issue      |
| VARIES                       | 180913     | DA 9508              | 2          |

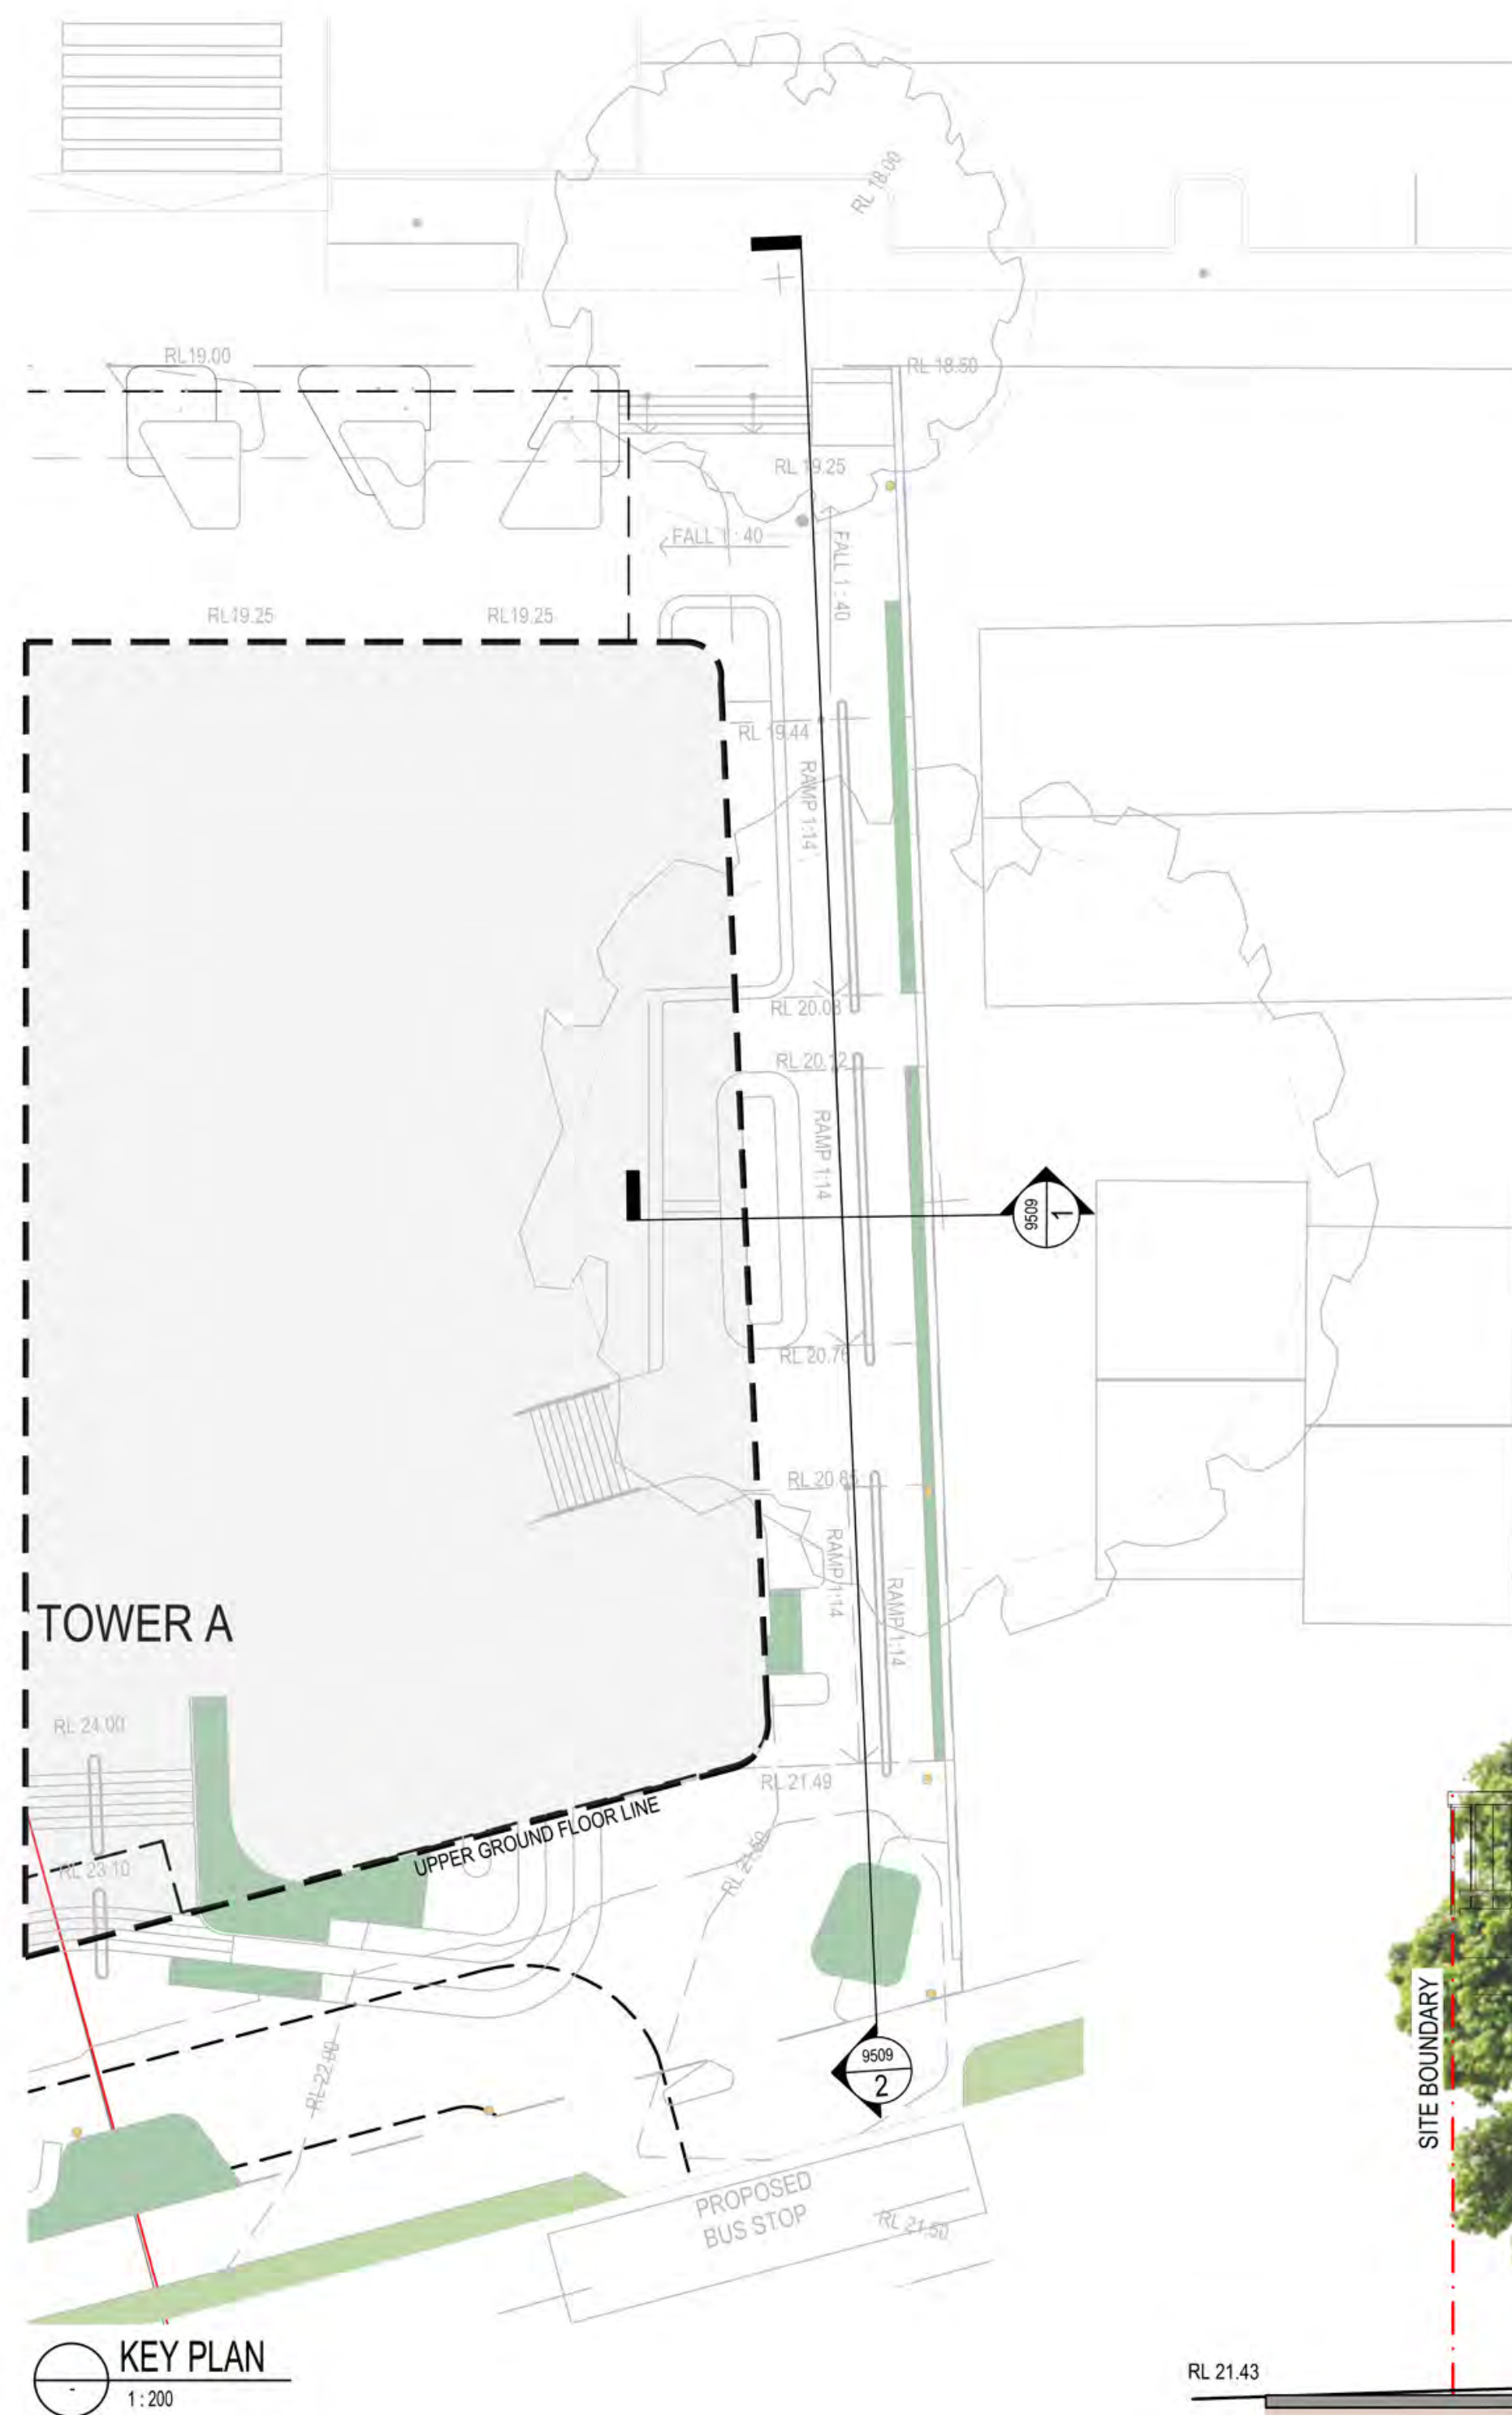





Department of Planning  
and Environment

*Issued under the Environmental Planning and Assessment Act 1979*  
Approved Application No: SSD 11429726

Granted on: 1 August 2022

Signed: AW      Sheet No: 223 of 238

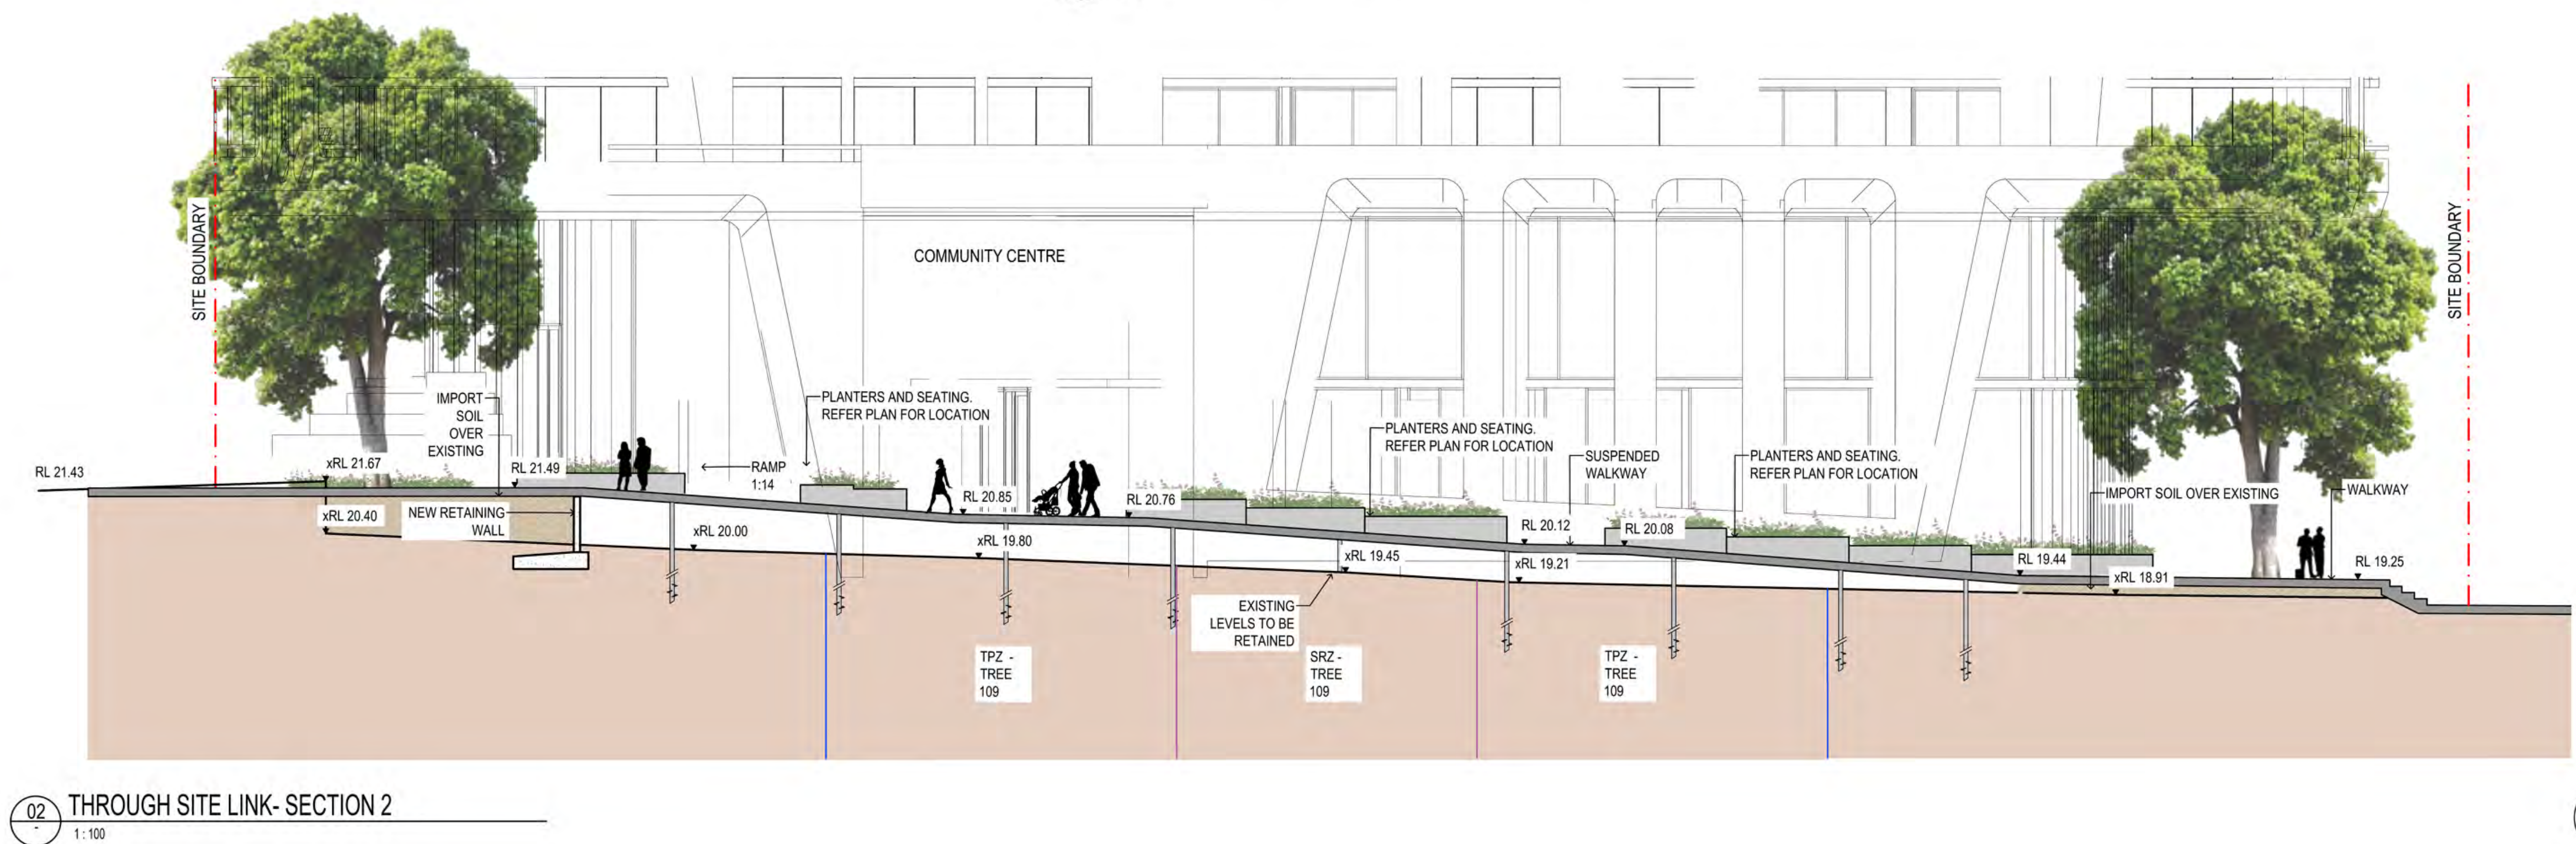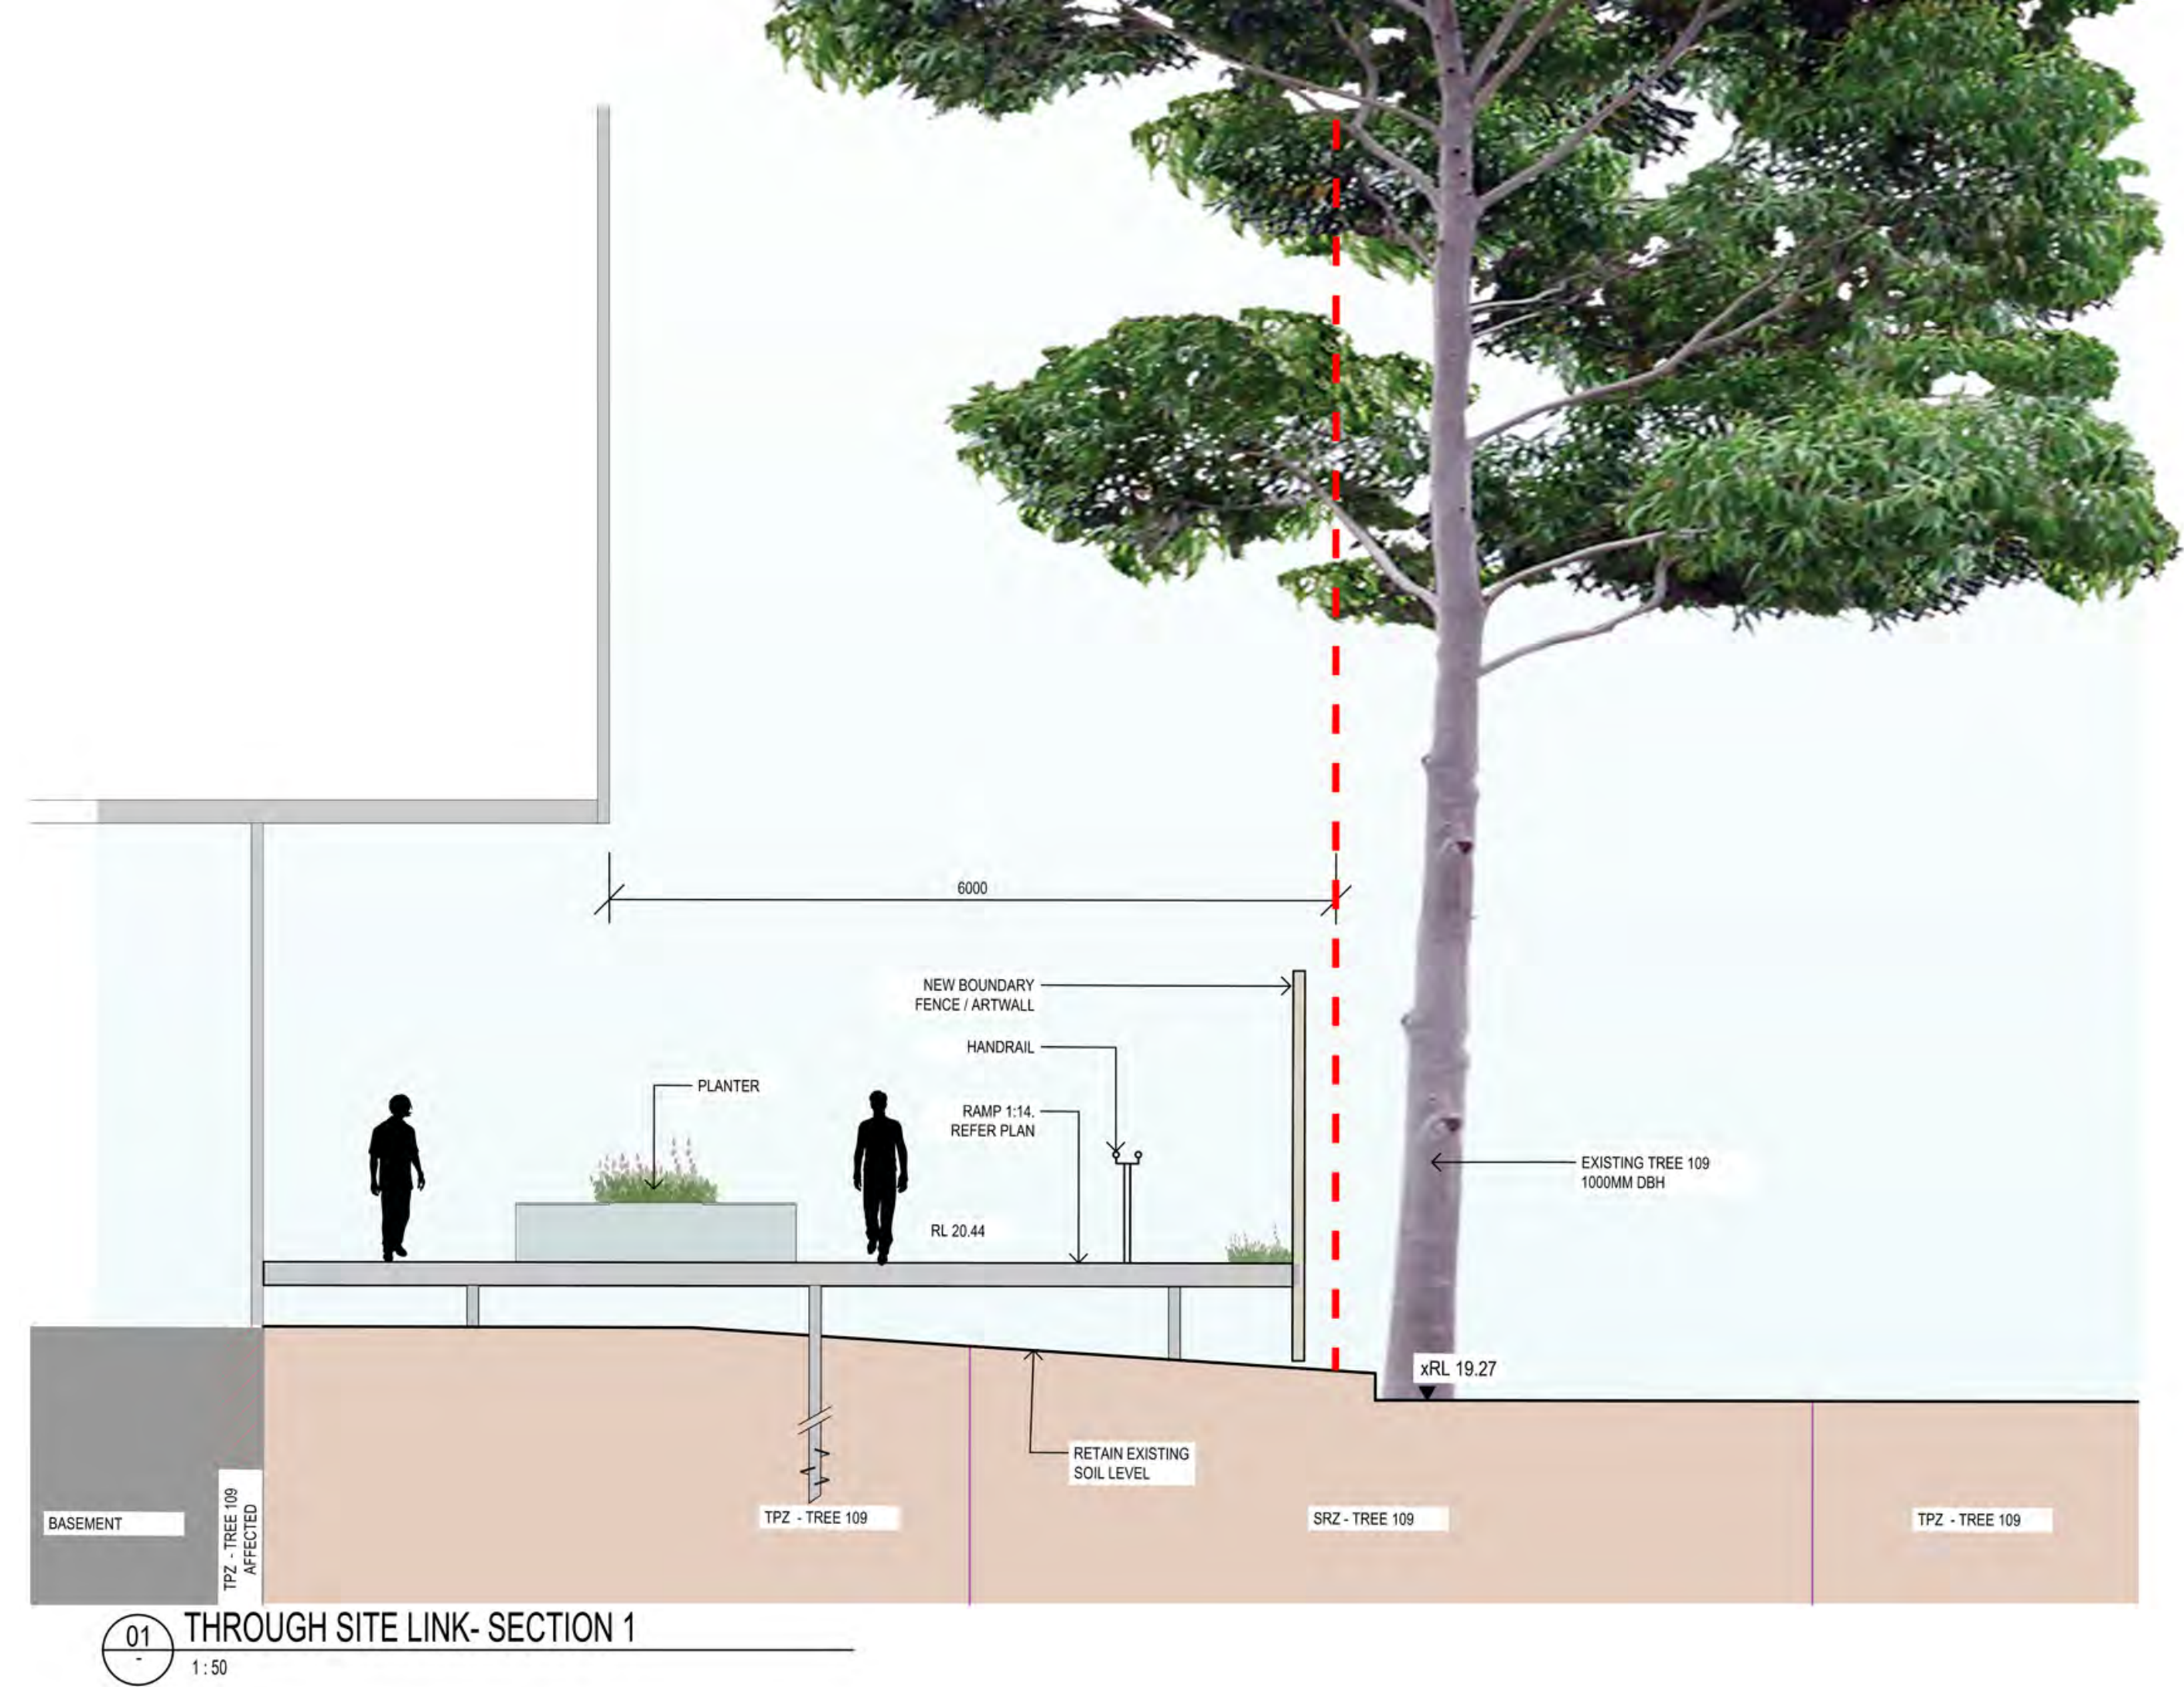

| Amendments |                       |            |
|------------|-----------------------|------------|
| Issue      | Description           | Date       |
| 1          | ISSUE FOR INFORMATION | 25/11/2020 |
| 2          | ISSUE FOR INFORMATION | 03/12/2020 |
| 3          | ISSUE FOR GANSW 3     | 24/03/2021 |
| 4          | 95% DRAFT DA ISSUE    | 24/05/2021 |
| 5          | ISSUE FOR DA          | 28/05/2021 |
| 6          | REVISED SSDA          | 08/12/2021 |

| Amendments |             |      |
|------------|-------------|------|
| Issue      | Description | Date |
|            |             |      |
|            |             |      |
Client

Billbergia  
Client Details



Billbergia  
creating communities®



Group GSA Pty Ltd ABN 76 002 113 779  
Level 7, 50 William St East Sydney NSW  
Australia 2011  
www.groupgsa.com  
T +612 9361 4144 F +612 9332 3458  
architecture interior design urban design landscape  
nom architect M. Sheldon 3990

Project Title


Eden Street Arncliffe

Drawing Title

Landscape Sections  
Through Site Link

This drawing is the copyright of Group GSA Pty Ltd and may not be altered, reproduced or transmitted in any form or by any means in part or in whole without the written permission of Group GSA Pty Ltd.  
All levels and dimensions are to be checked and verified on site prior to the commencement of any work, making of shop drawings or fabrication of components.  
Do not scale drawings. Use figured Dimensions.

|                              |            |                      |            |
|------------------------------|------------|----------------------|------------|
| Plotted and checked by       | FZ         |                      |            |
| Verified                     | FZ         | Approved             | SH         |
| Drawing Created (28/10/2020) |            | Drawing Created (by) | BP         |
|                              |            |                      | 22/10/2020 |
| Scale                        | Project No | Drawing No           | Issue      |
| VARIES                       | 180913     | DA 9509              | 6          |

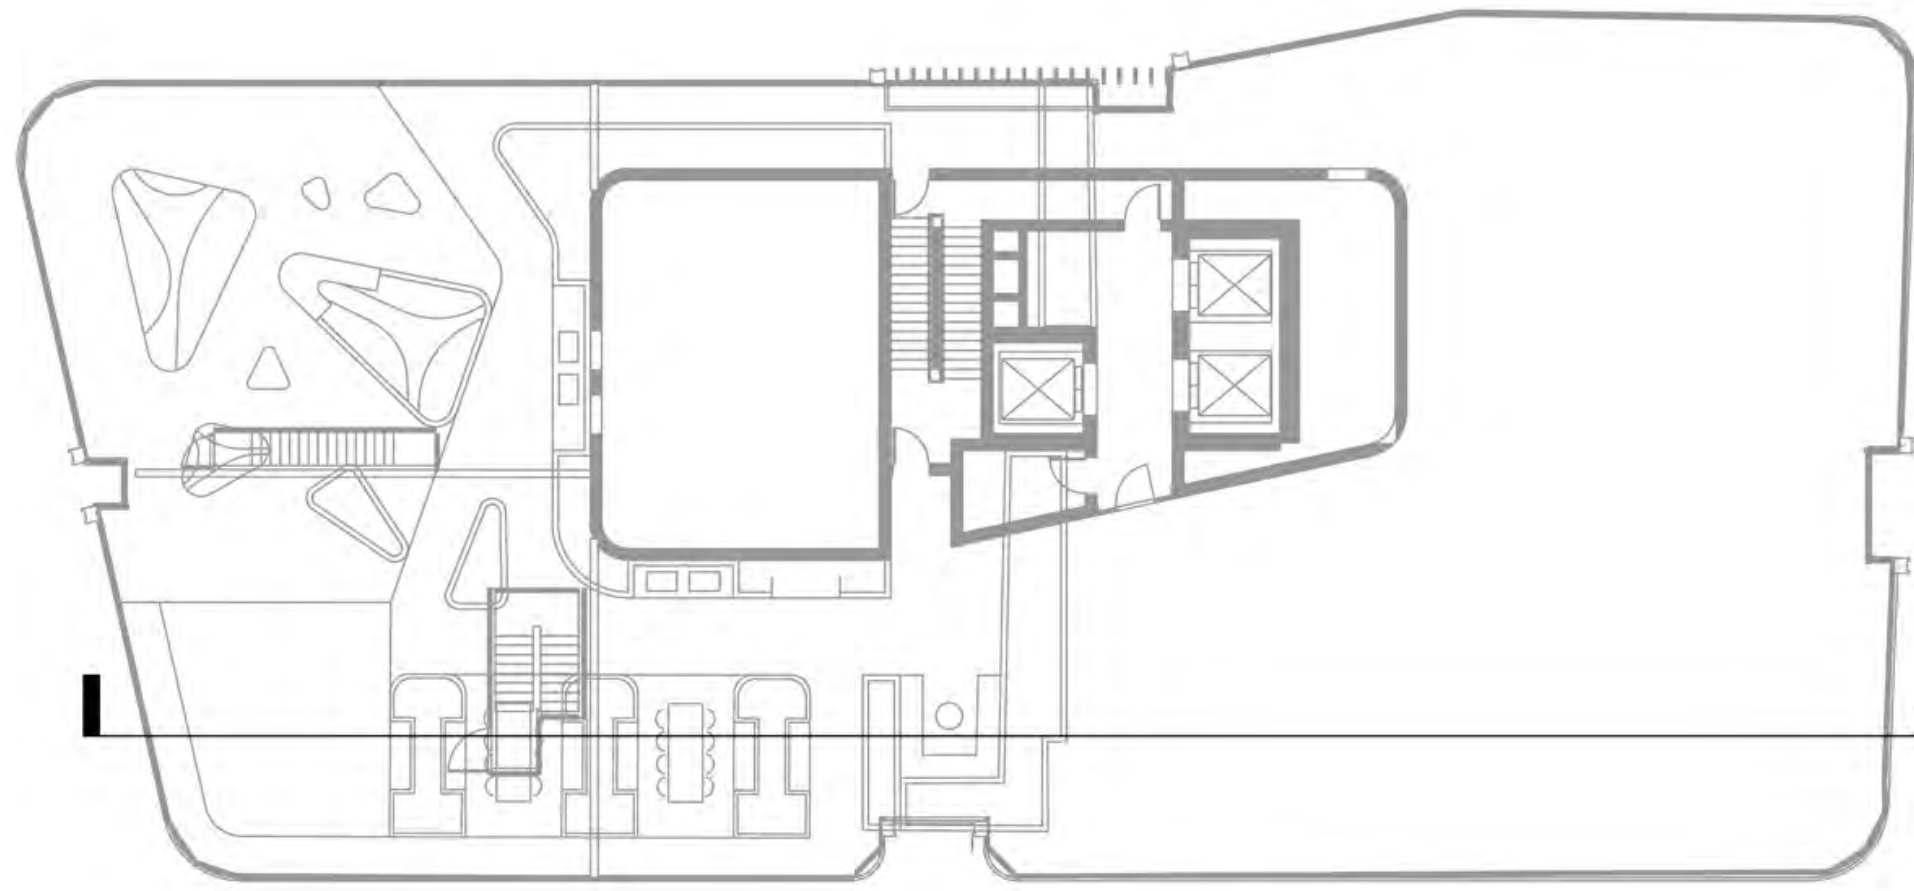

KEYPLAN  
1:200



Department of Planning  
and Environment

Issued under the Environmental Planning and Assessment Act 1979

Approved Application No: SSD 11429726

Granted on: 1 August 2022

Signed: AW Sheet No: 224 of 238



SECTION 1  
1:75

| Amendments |                        |            | Amendments |             |      |
|------------|------------------------|------------|------------|-------------|------|
| Issue      | Description            | Date       | Issue      | Description | Date |
| 1          | ISSUED FOR INFORMATION | 11/03/2021 |            |             |      |
| 2          | ISSUED FOR GANSW 3     | 24/03/2021 |            |             |      |
| 3          | ISSUED FOR GANSW 3     | 21/04/2021 |            |             |      |
| 4          | 95% DRAFT DA ISSUE     | 24/05/2021 |            |             |      |
| 5          | ISSUE FOR DA           | 28/05/2021 |            |             |      |
| 6          | REVISED SSDA           | 08/12/2021 |            |             |      |

Client  
BillBergia  
Client Details



Group GSA Pty Ltd - ABN 76 002 113 779  
Level 7, 80 William St East Sydney NSW  
Australia - 2011  
www.groupgsa.com

T +612 9361 4144 F +612 9332 3458

architecture interior design urban design landscape  
nom architect M. Sheldon 3990

Project Title

Eden Street Arncliffe

Drawing Title

Landscape Sections  
Tower A (Level 22)

This drawing is the copyright of Group GSA Pty Ltd and may not be altered, reproduced or transmitted in any form or by any means in part or in whole without the written permission of Group GSA Pty Ltd.  
All levels and dimensions are to be checked and verified on site prior to the commencement of any work, making of shop drawings or fabrication of components.  
Do not scale drawings. Use figured Dimensions.

Plotted and checked by AB

Verified FZ Approved SH

Drawing Created (28/10/2020) Drawing Created (by) AB

22/10/2020

Scale Project No Drawing No Issue

VARIES 180913 DA 9510 6