

SIGN SCHEDULE



Notes:

This drawing is provided for information purposes only and should not be used for construction.

Document Info:

Drawn by: Tanya Chen
File name: AG1723 - 03 - v02.dwg

Client:

SINSW

Project:

AG 1723
182 PACIFIC HIGHWAY, NORTH SYDNEY

Drawing Title:

PUBLIC RELM CAR PARKING RESTRICTIONS
SIGNAGE SCHEDULE

Date:

20-Aug-21

Scale @ A3:

1:1000

Drawing Number:

01

asongroup

Suite 17.02, Level 17, 1 Castlereagh St
Sydney NSW 2000

info@asongroup.com.au

LEGEND


#XX EXISTING PARKING RESTRICTION

#XX

NEW PARKING RESTRICTION

#XX

EXISTING PARKING RESTRICTION TO BE REPLACED

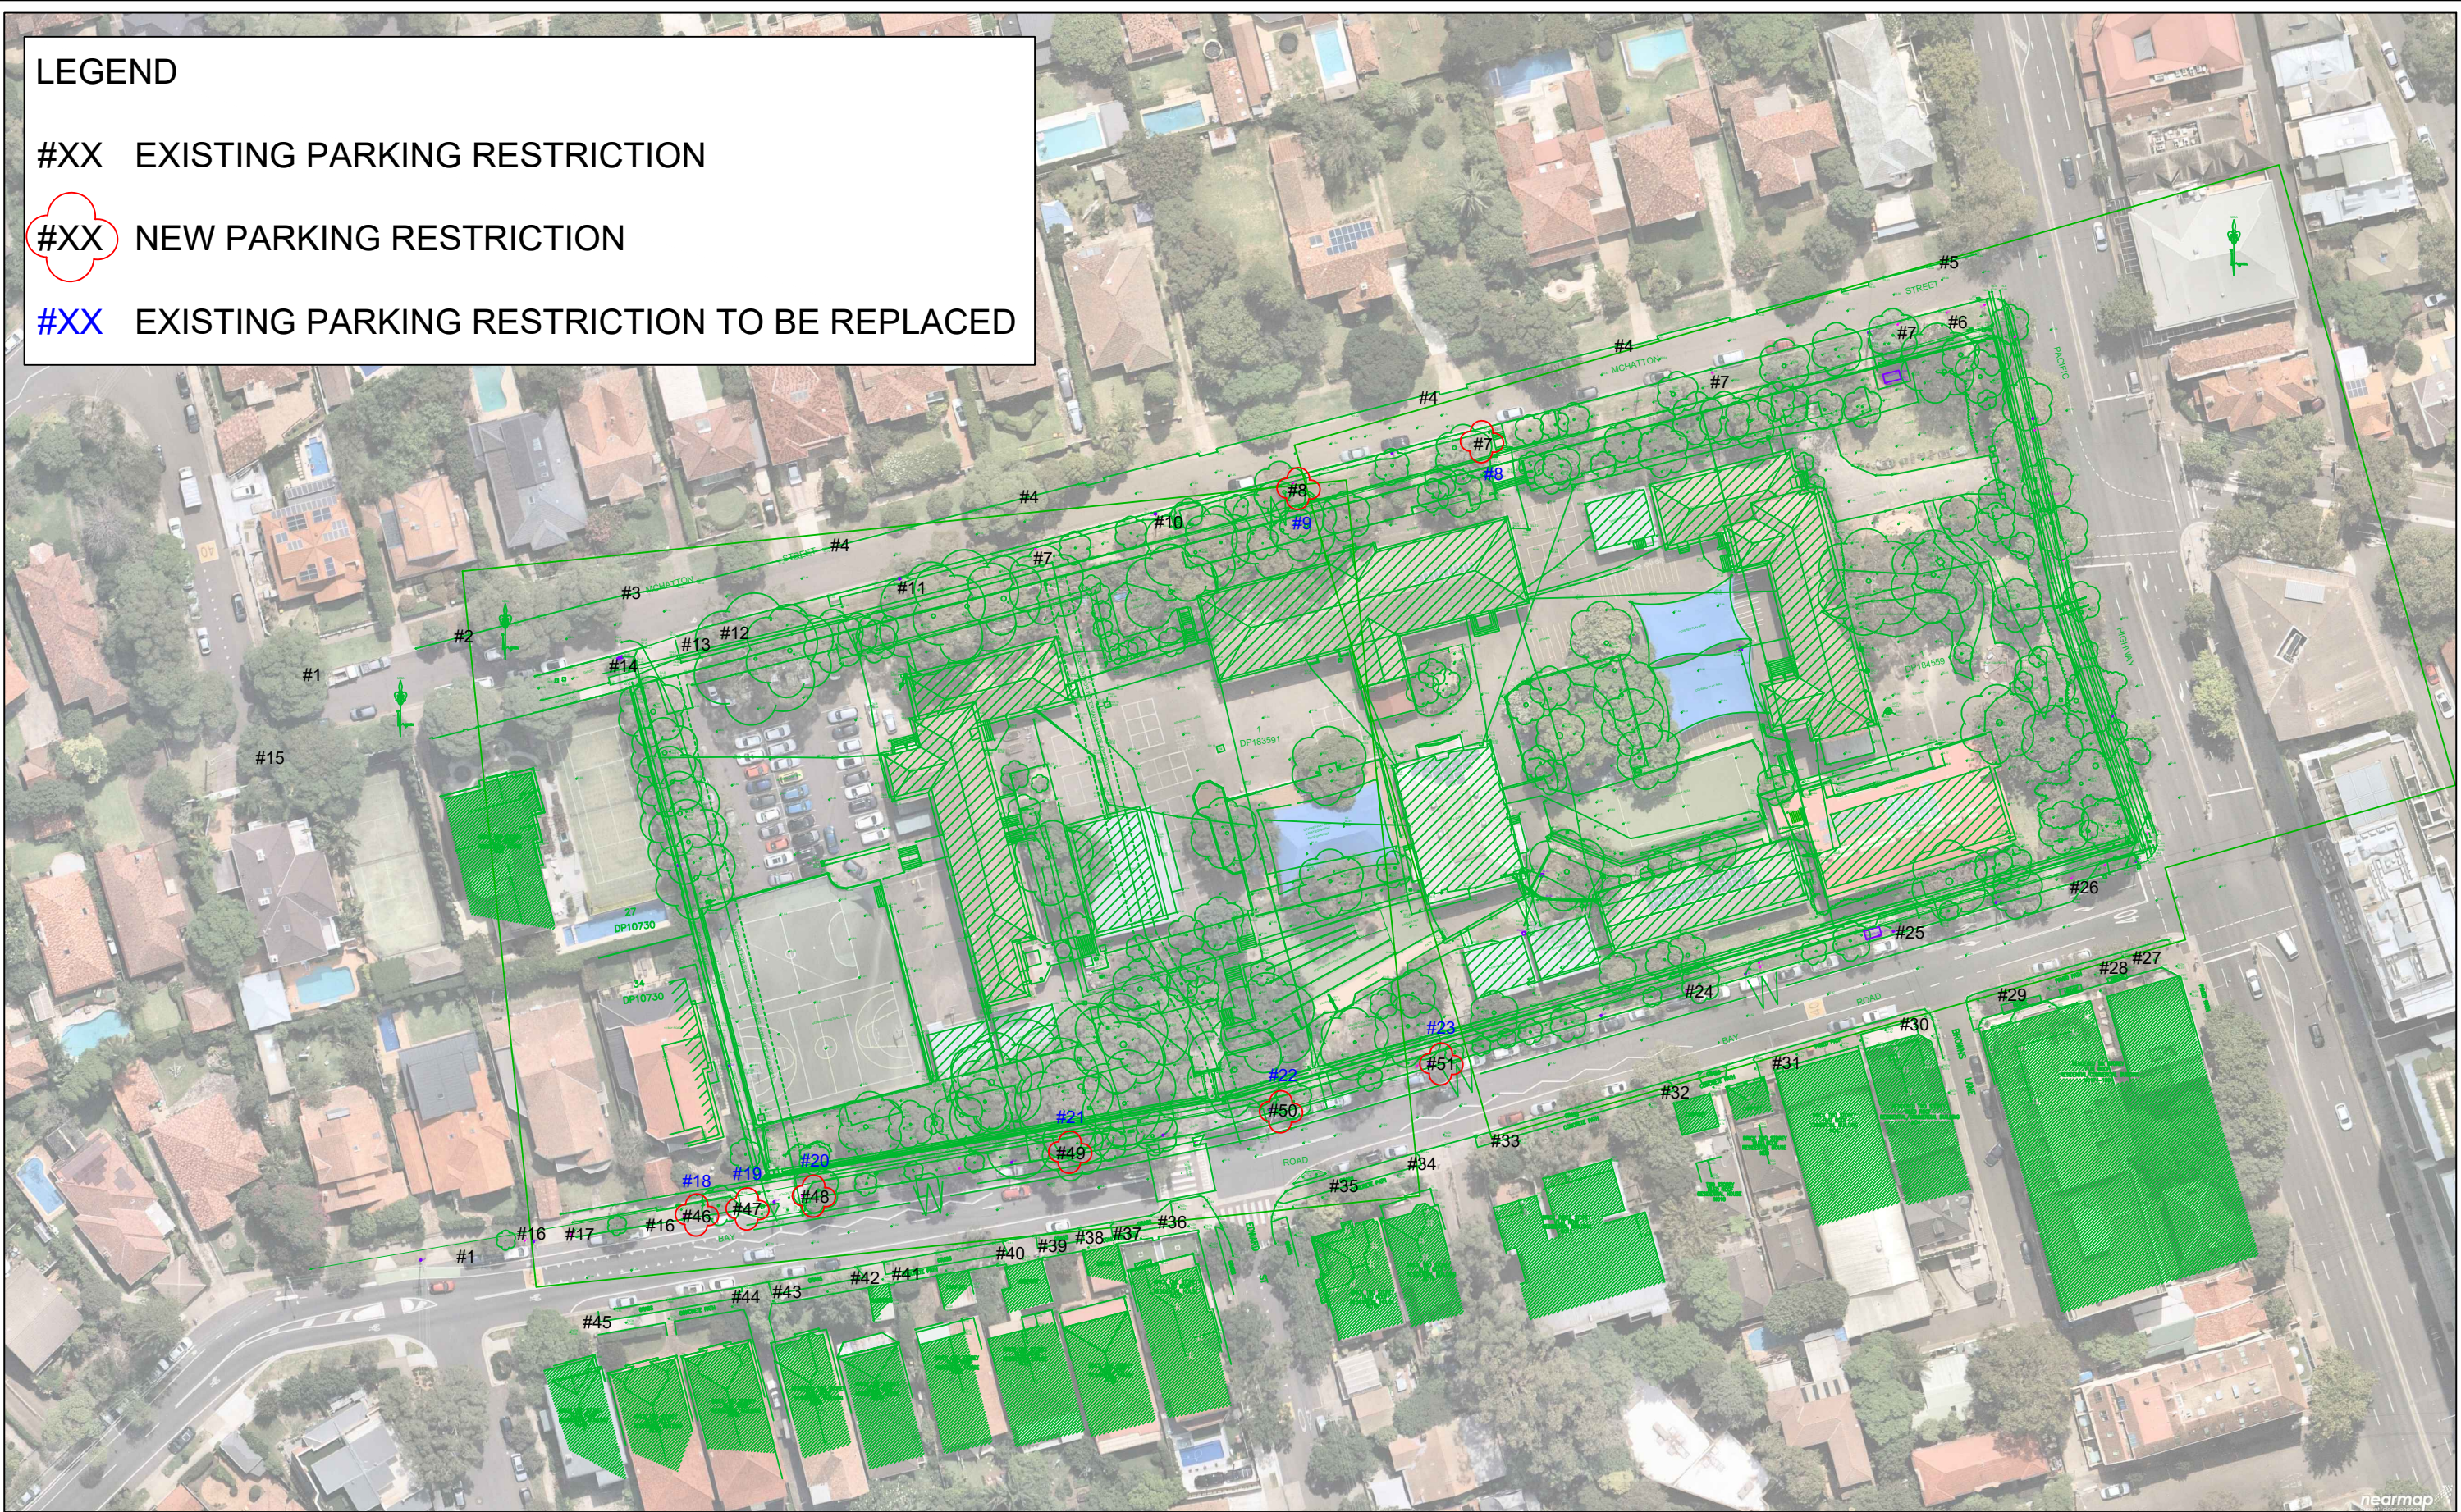

Notes: This drawing is provided for information purposes only and should not be used for construction.	Document Info: Drawn by: Tanya Chen File name: AG1723 - 03 - v02.dwg	Project: AG 1723 182 PACIFIC HIGHWAY, NORTH SYDNEY	Date: 20-Aug-21	asongroup Suite 17.02, Level 17, 1 Castlereagh St Sydney NSW 2000 info@asongroup.com.au
	Client: SINSW	Drawing Title: PUBLIC RELM CAR PARKING RESTRICTIONS	Scale @ A3: 1:1000	
			Drawing Number: 02	