


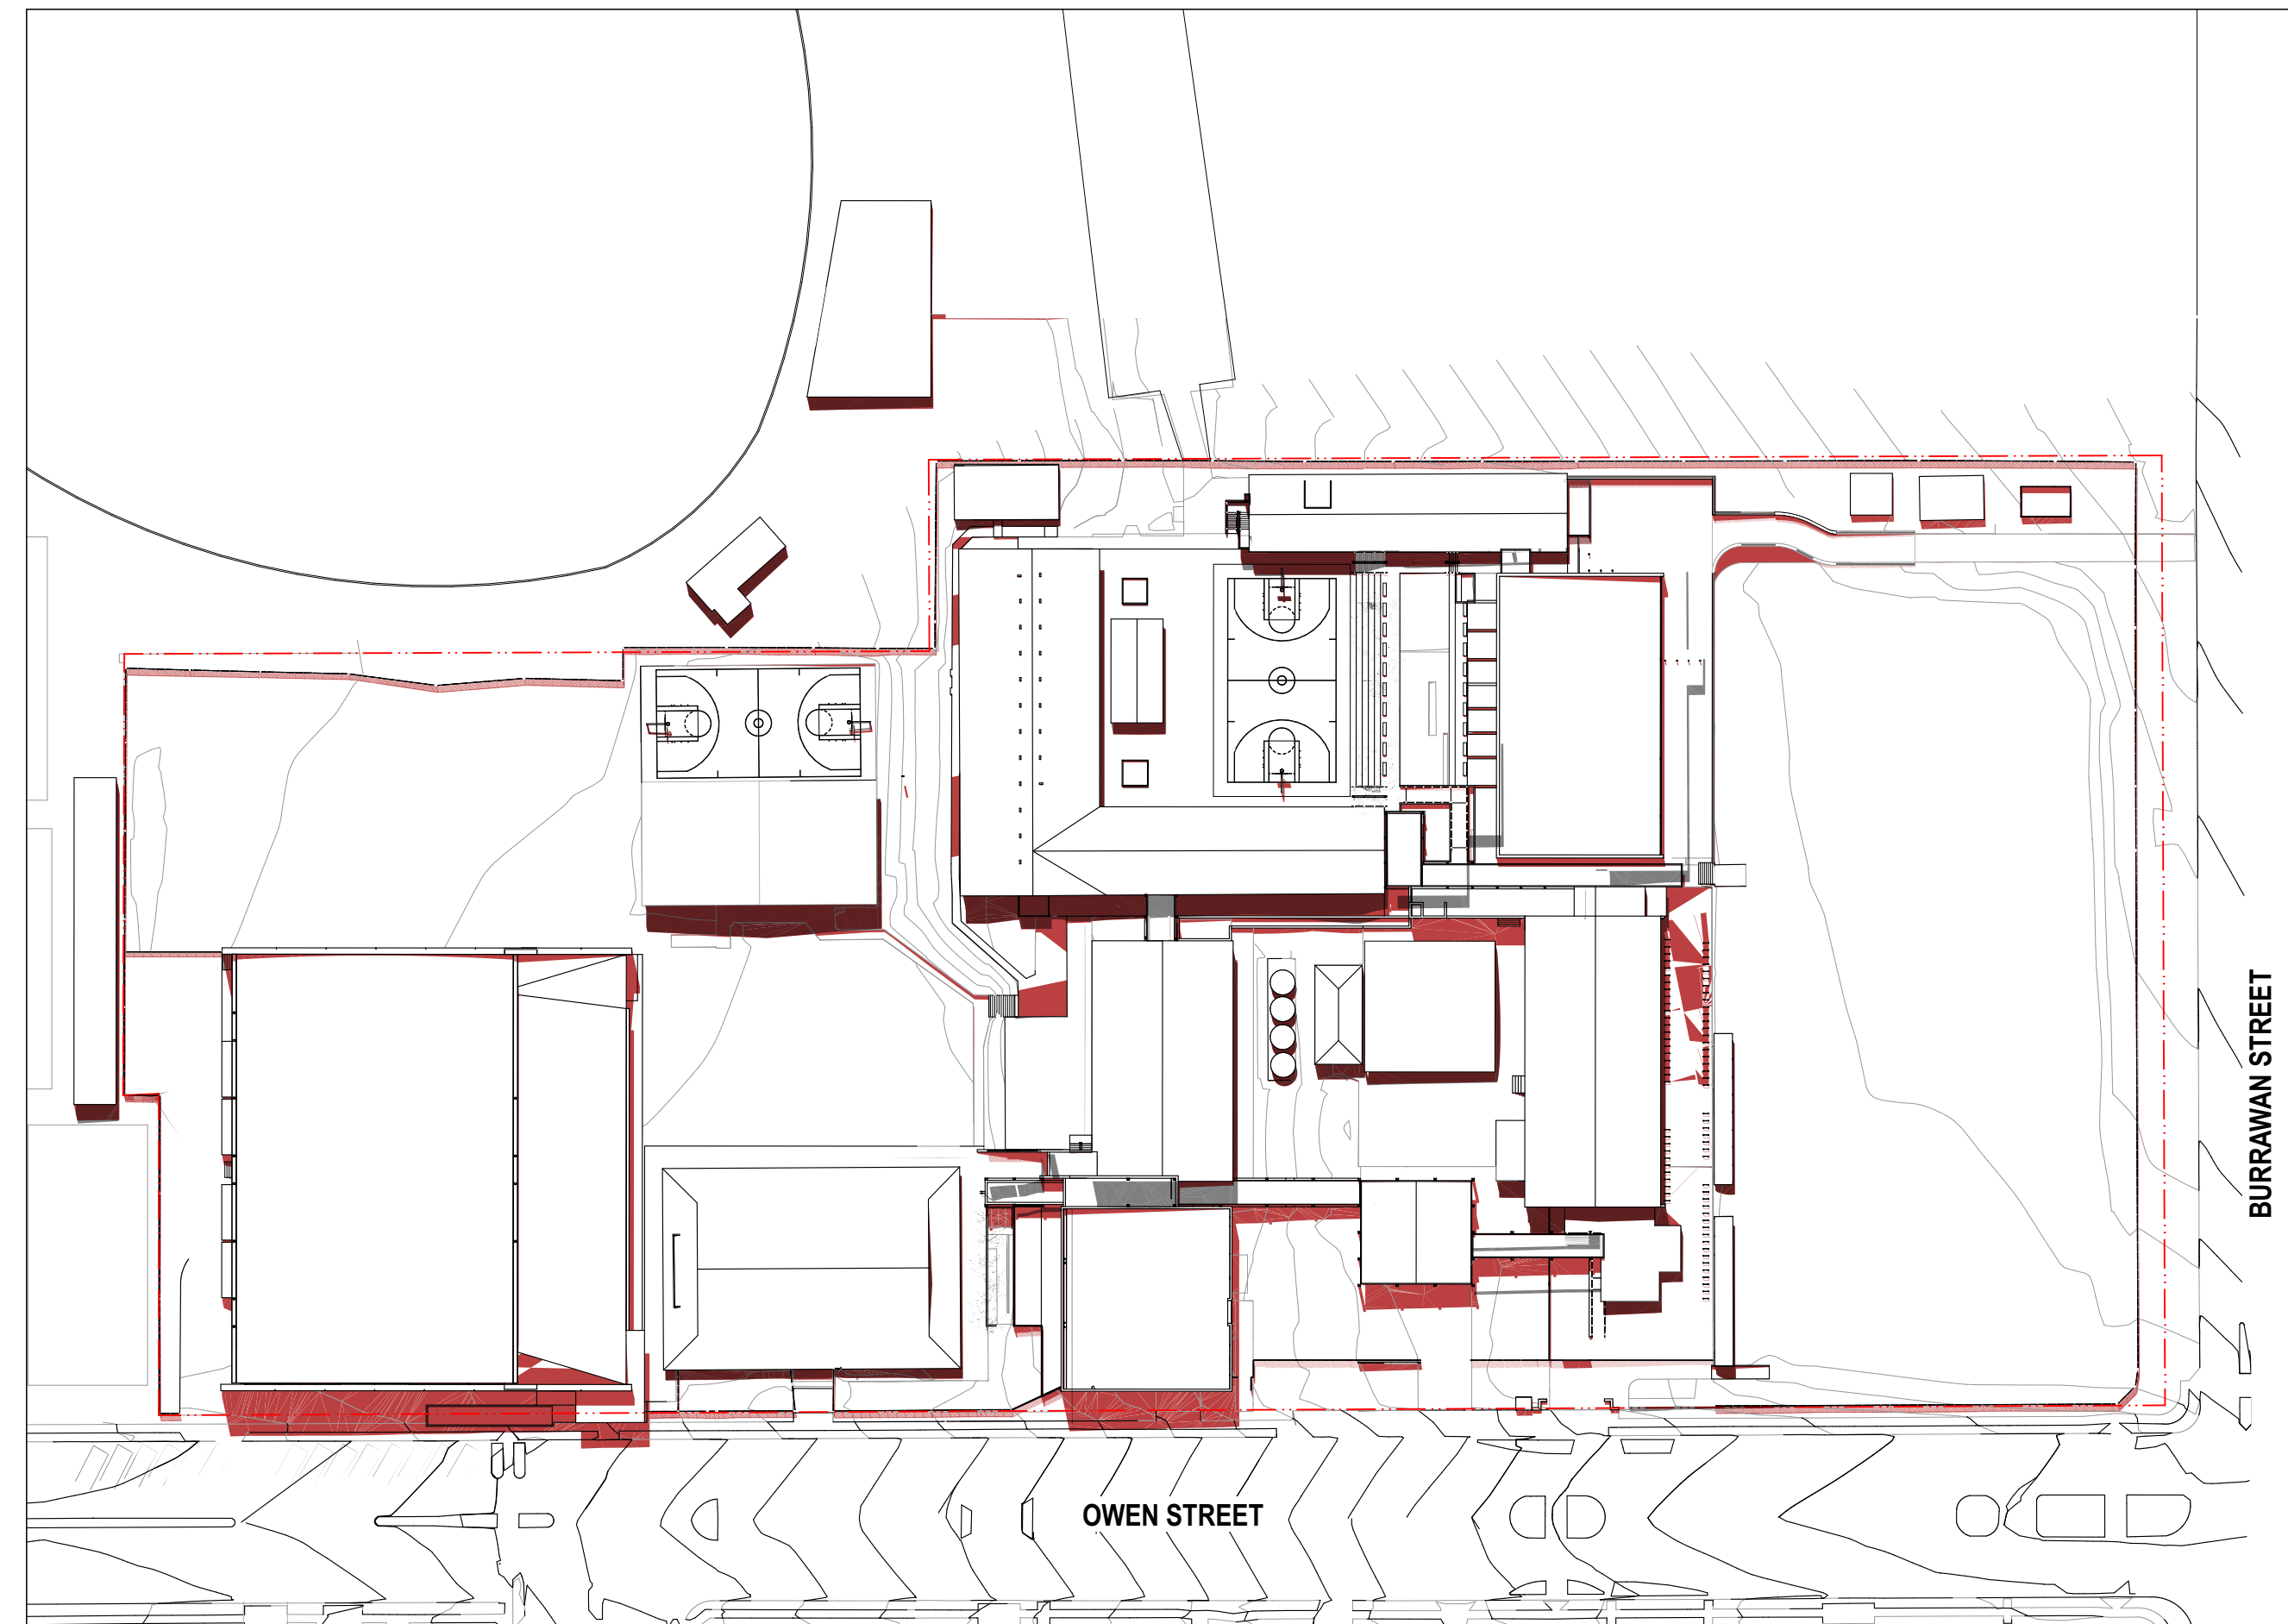


01 3D VIEW Shadow Diagram - December 21 9am
NTS



03 3D VIEW Shadow Diagram - December 21 11am
NTS



02 3D VIEW Shadow Diagram - December 21 10am
NTS

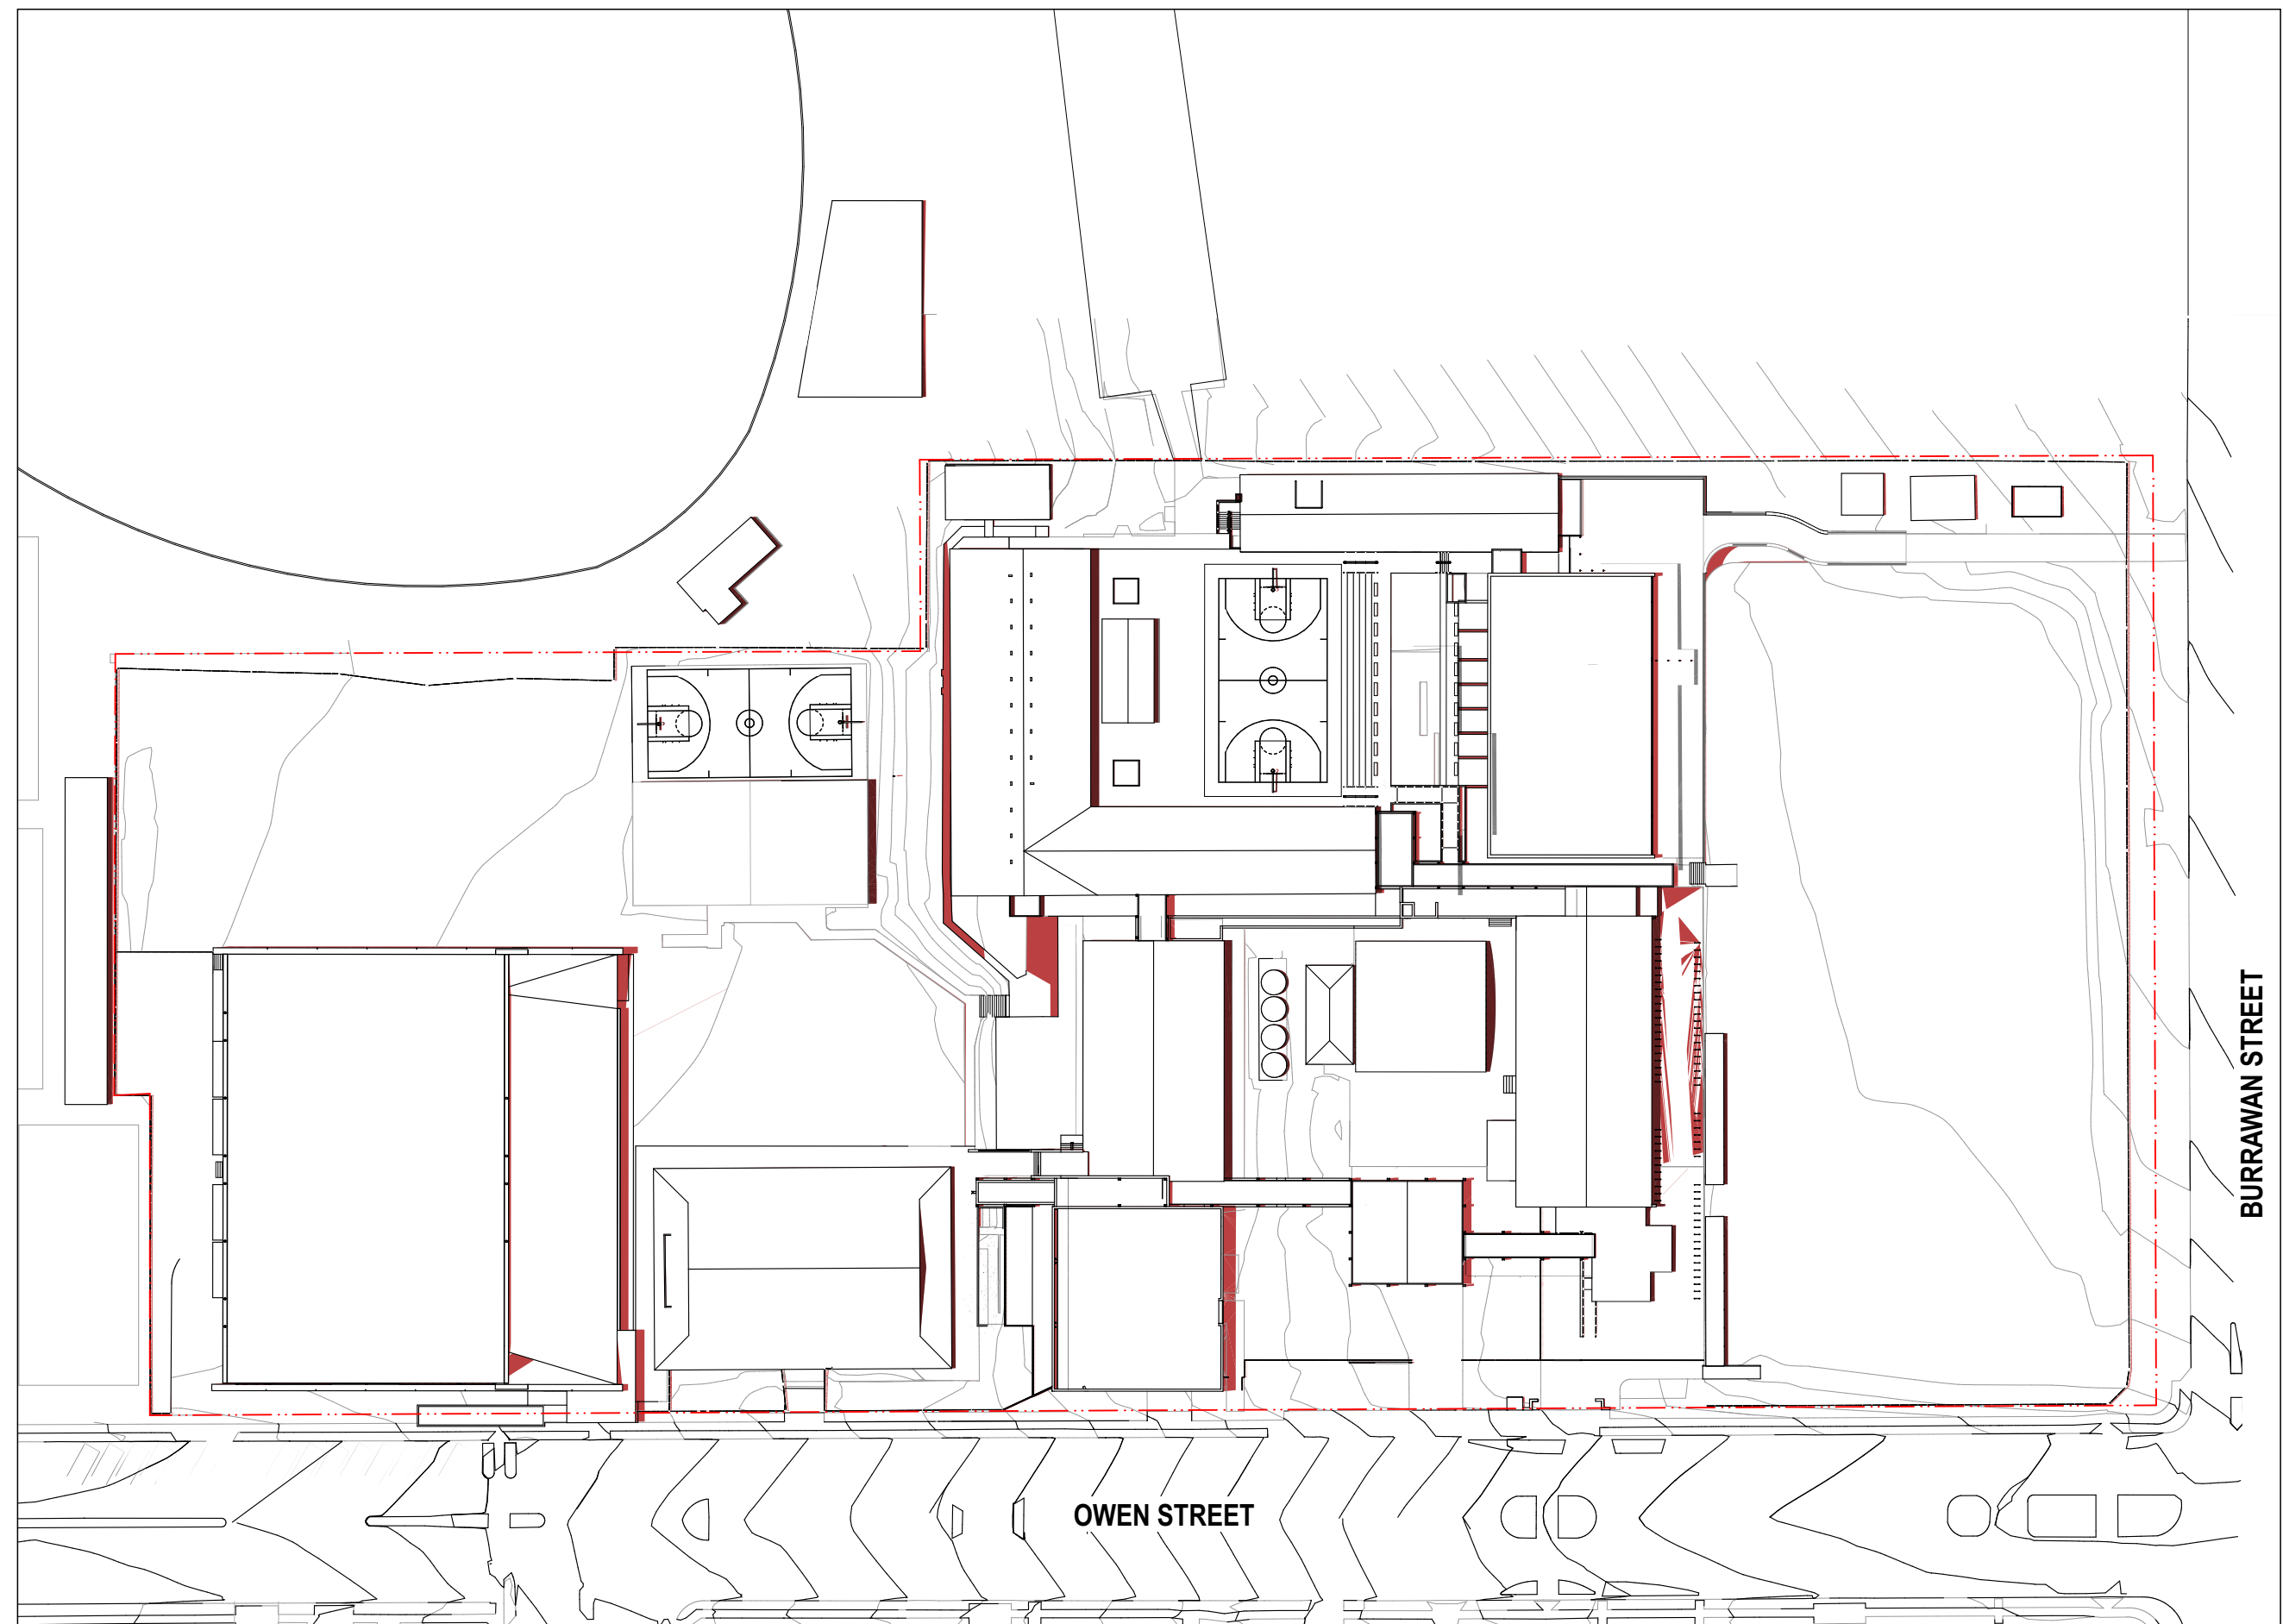

04 3D VIEW Shadow Diagram - December 21 12pm
NTS

GENERAL NOTES

- ALL DIMENSIONS AND EXISTING CONDITIONS SHALL BE CHECKED AND VERIFIED BY THE CONTRACTOR BEFORE PROCEEDING WITH THE WORK.
- ALL LEVELS RELATIVE TO AUSTRALIAN HEIGHT DATUM.
- DO NOT SCALE DRAWINGS.
- USE FIGURED DIMENSIONS ONLY.

legend

- SITE BOUNDARY
- EXISTING SHADOW EXTENT
- PROPOSED SHADOW EXTENT

04	14/4/21	SSDA	MJ	
03	26/3/21	SSDA	KT	
02	23/2/21	Draft SSDA 02	KT	
01	12/2/21	Draft SSDA	MJ	
rev	date	name	by	chk

fjmt studio architecture interiors landscape urban community
sydney melbourne uk
Level 5, 70 King Street t +61 2 9251 7077 w fjmtstudio.com

project
Hastings Schools Port Macquarie
Hastings Secondary College
Port Macquarie NSW 2444

title
Shadow Diagrams
Sun Study Diagram December 21

scale 1:200 @ A1 first issued 12/2/21

project code sheet no. revision
HSPM SSDA-630002 04