



LEGEND
LANDSCAPING

NOT FOR CONSTRUCTION
CONCEPT DRAWINGS
FOR DISCUSSION PURPOSES ONLY

REVISION	DESCRIPTION	BY	DATE
1	ORIGINAL ISSUE	D.O.	02.11.2021
2	LANDSCAPING UPDATE	T.Y.	26.11.2021




TOWN PLANNING | TRAFFIC ENGINEERING | TRANSPORT PLANNING | PROGRAM MANAGEMENT | INFRASTRUCTURE
©Copyright

Telephone: 07 3220 0288
Head Office: Level 11 / ICON PLACE
270 Adelaide Street, Brisbane Qld 4000
Address: PO Box 10624
Adelaide Street, Brisbane Qld 4000
Website: www.psaconsult.com.au

DRAWING TITLE
CLIENT
PROJECT
LOCATION

LANDSCAPING PLAN
BAIADA
GRENFELL FARMS
1130 GOOLOONGONG ROAD, GREENFELL, NSW

DRAWING DATE	NOVEMBER 2021	DRAWN BY	T.Y.
ORIGINAL SIZE: A1	SCALE A3: 1:15000	CHECKED BY	N.B.
SCALE	0 150 300 450m	APPROVED BY	D.I.
PROJECT NO.	1090	DRAWING NO.	SK02
REVISION	2		

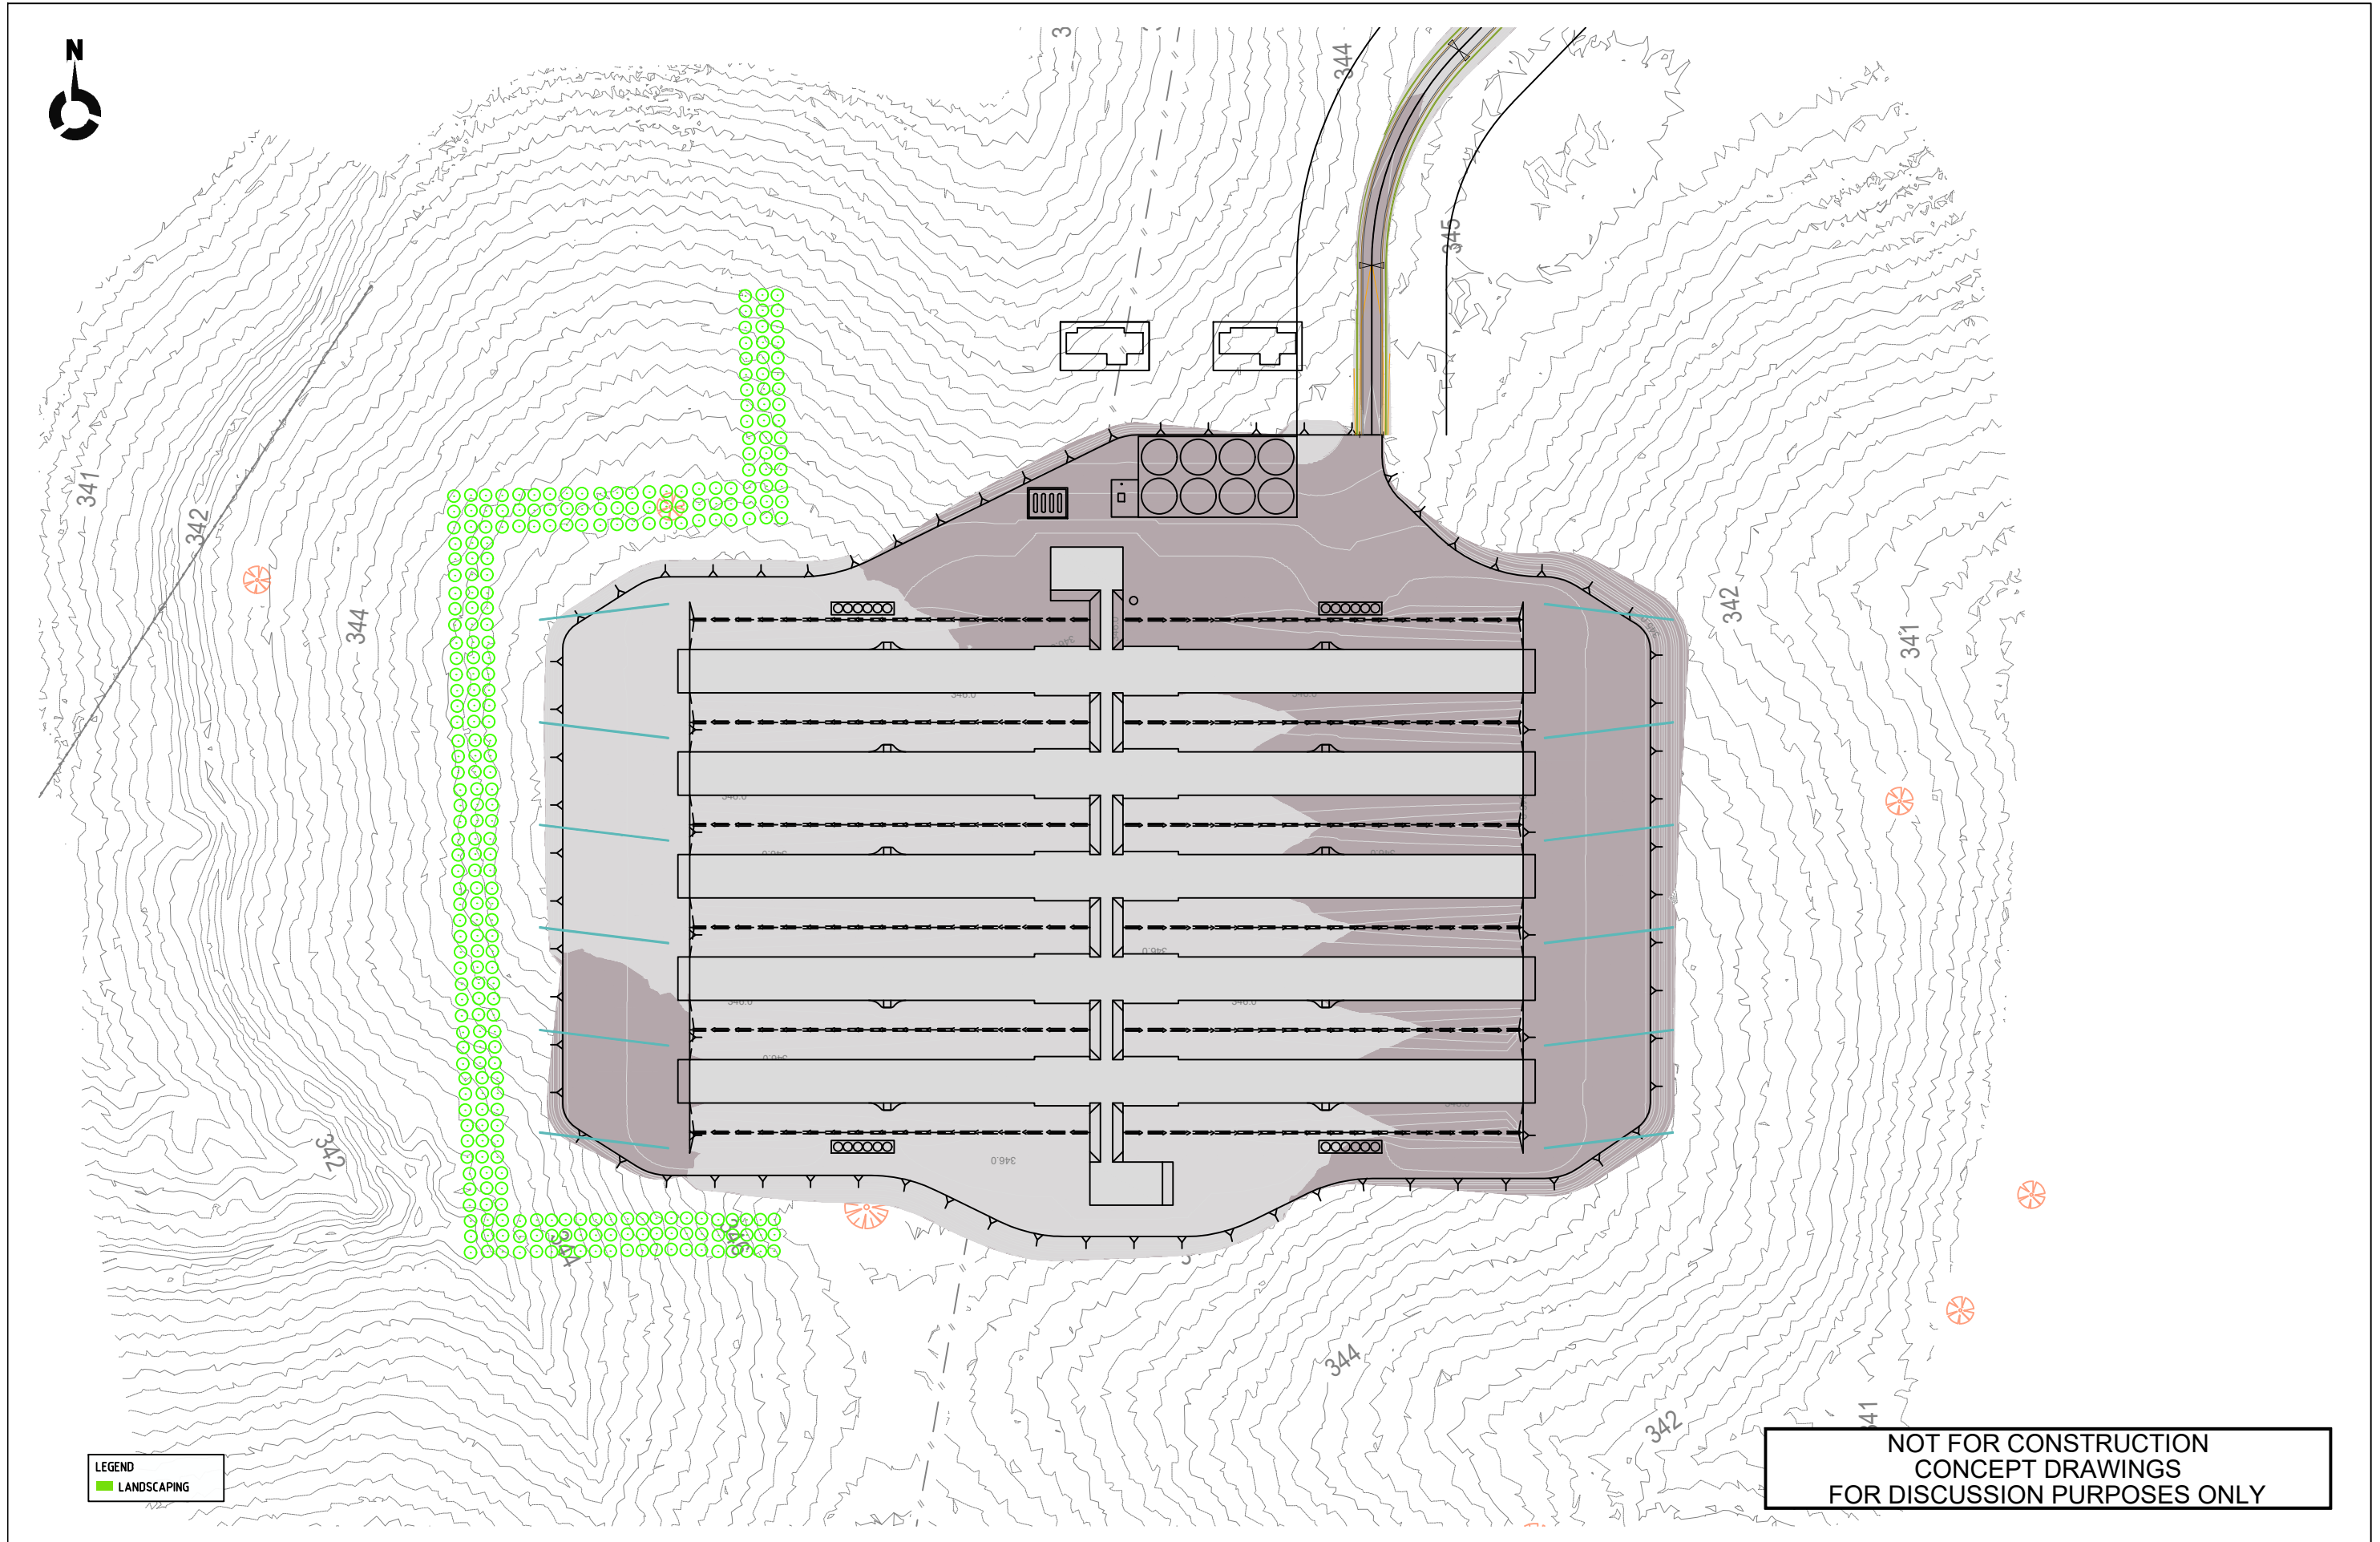

REVISION	DESCRIPTION	BY	DATE
1	ORIGINAL ISSUE	D.O.	02.11.2021
2	LANDSCAPING UPDATE	T.Y.	26.11.2021



Telephone: 07 3220 0288
Head Office: Level 11 / ICON PLACE
270 Adelaide Street, Brisbane Qld 4000
Address: PO Box 10824
Adelaide Street, Brisbane Qld 4000
Website: www.psaconsult.com.au

TOWN PLANNING | TRAFFIC ENGINEERING | TRANSPORT PLANNING | PROGRAM MANAGEMENT | INFRASTRUCTURE
LOCATION

DRAWING TITLE
LANDSCAPING PLAN FOR SHED 1

CLIENT
BAIADA

PROJECT
GRENFELL FARMS

LOCATION
1130 GOOLOOGONG ROAD, GREENFELL, NSW

DRAWING DATE
NOVEMBER 2021

ORIGINAL SIZE: A1 SCALE A3: 1:2000
SCALE

0 20 40 60m
SCALE 1:1000 (A1)

DRAWN BY
T.Y.


CHECKED BY
N.B.

APPROVED BY
D.I.

PROJECT NO.
1090

DRAWING NO.
SK02

REVISION
2

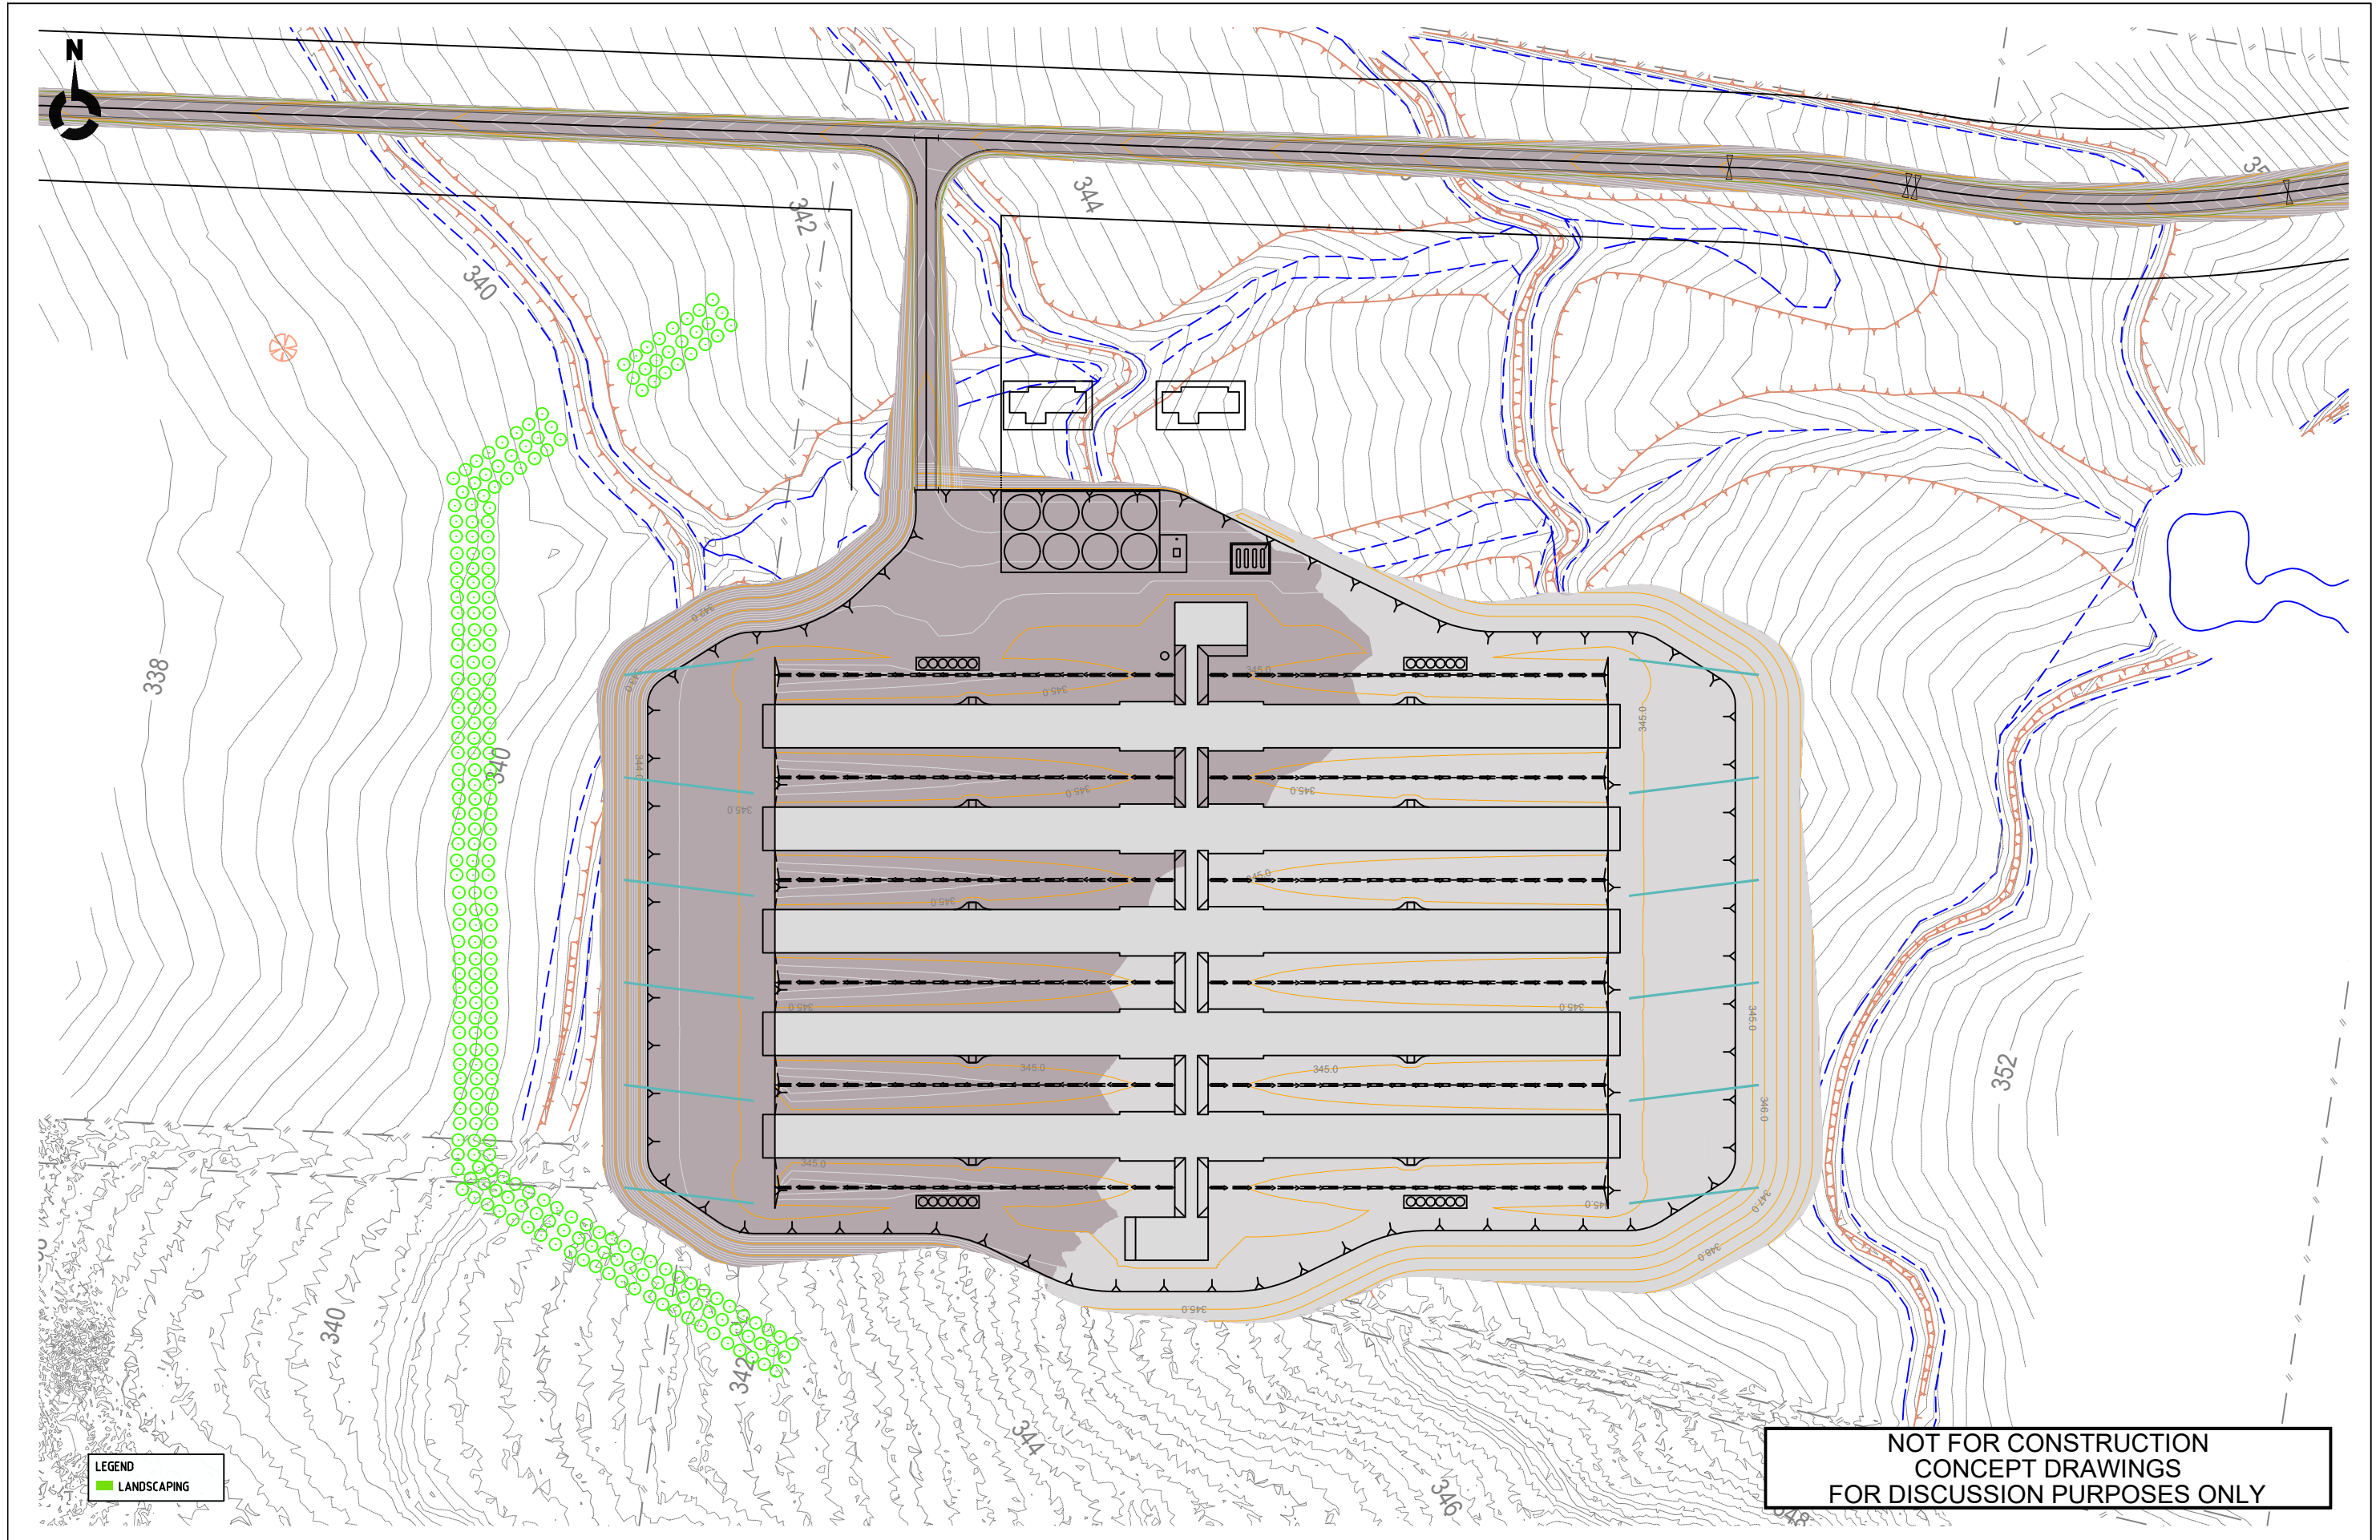

REVISION	DESCRIPTION	BY	DATE
1	ORIGINAL ISSUE	D.O.	02.11.2021
2	LANDSCAPING UPDATE	T.Y.	26.11.2021



TOWN PLANNING | TRAFFIC ENGINEERING | TRANSPORT PLANNING | PROGRAM MANAGEMENT | INFRASTRUCTURE
© Copyright

Telephone: 07 3220 0288
Head Office: Level 11 / ICON PLACE
270 Adelaide Street, Brisbane Qld 4000
Address: PO Box 10824
Adelaide Street, Brisbane Qld 4000
Website: www.psaconsult.com.au

DRAWING TITLE
LANDSCAPING PLAN FOR SHED 2

CLIENT
BAIADA

PROJECT
GRENFELL FARMS

LOCATION
1130 GOOLOOGONG ROAD, GREENFELL, NSW

DRAWING DATE
NOVEMBER 2021

ORIGINAL SIZE: A1 SCALE A3: 1:2000

SCALE
0 20 40 60m
SCALE 1:1000 (A1)

DRAWN BY
T.Y.


CHECKED BY
N.B.

APPROVED BY
D.I.

PROJECT NO.
1090

DRAWING NO.
SK03

REVISION
2

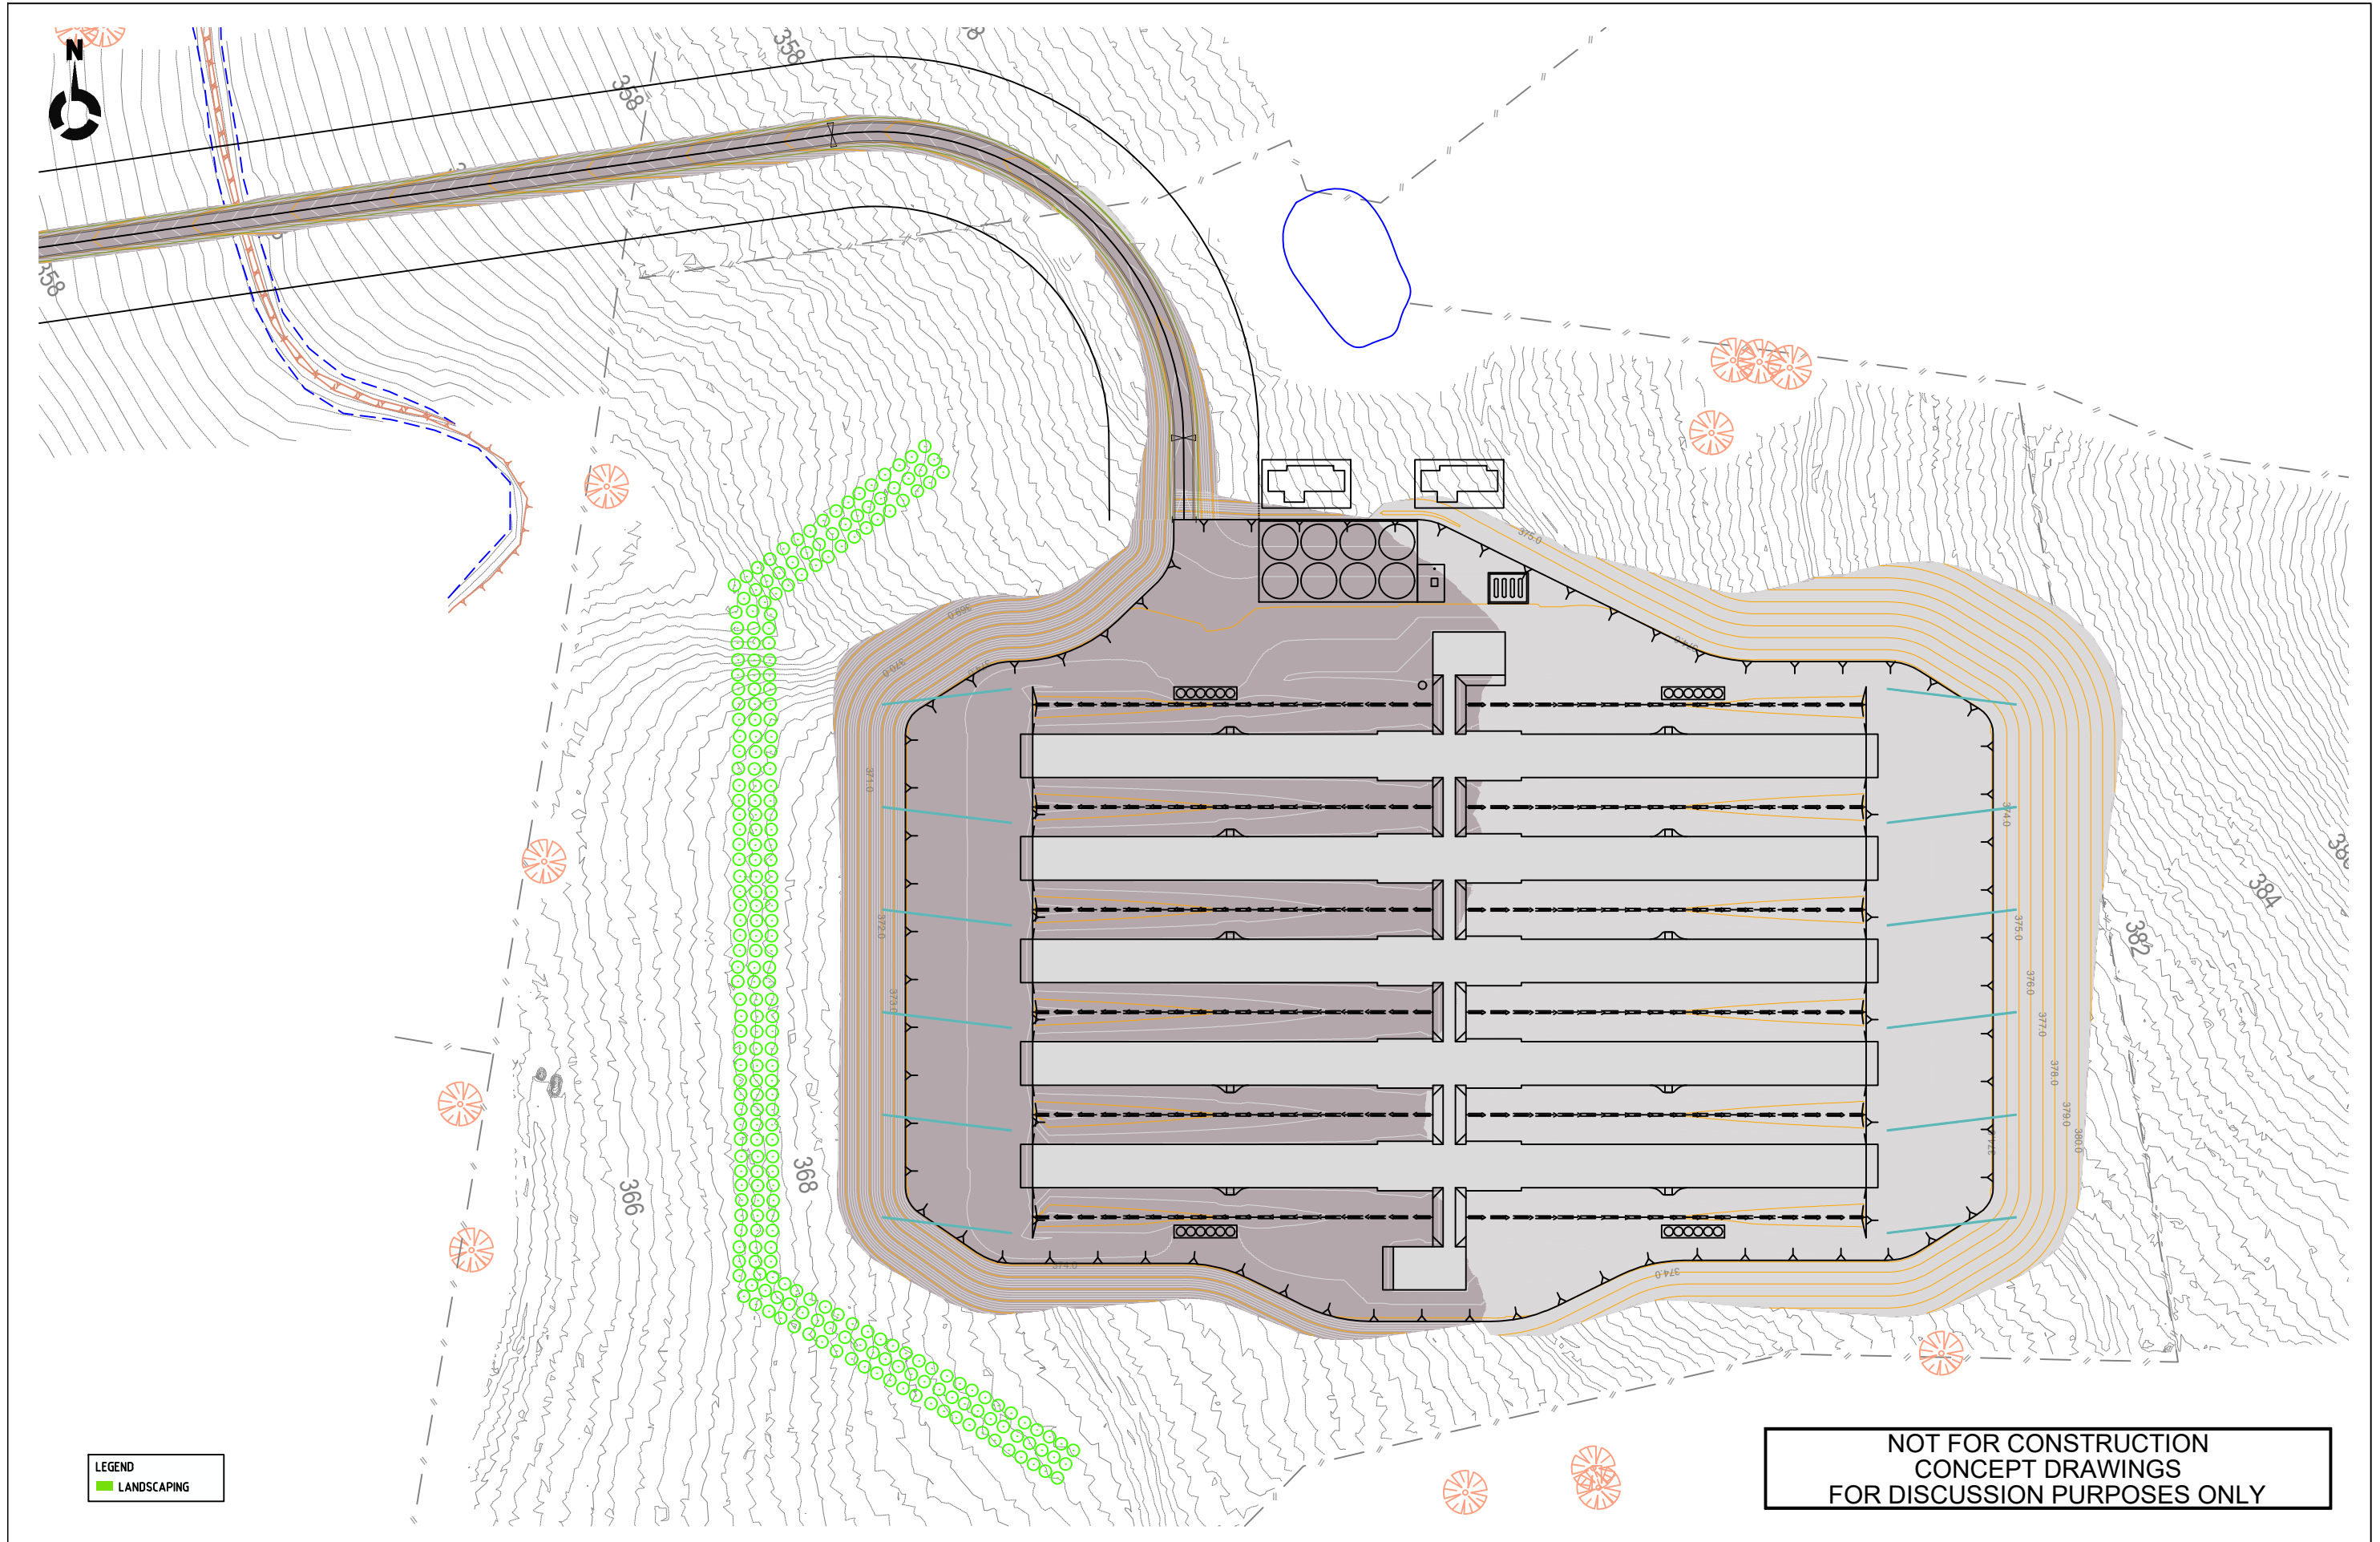

REVISION	DESCRIPTION	BY	DATE
1	ORIGINAL ISSUE	D.O.	02.11.2021
2	LANDSCAPING UPDATE	T.Y.	26.11.2021



TOWN PLANNING | TRAFFIC ENGINEERING | TRANSPORT PLANNING | PROGRAM MANAGEMENT | INFRASTRUCTURE
© Copyright


Telephone: 07 3220 0288
Head Office: Level 11 / ICON PLACE
270 Adelaide Street, Brisbane Qld 4000
Address: PO Box 10824
Adelaide Street, Brisbane Qld 4000
Website: www.psaconsult.com.au

DRAWING TITLE
CLIENT
PROJECT
LOCATION

LANDSCAPING PLAN FOR SHED 3
BAIADA
GRENFELL FARMS
1130 GOOLOOGONG ROAD, GREENFELL, NSW

DRAWING DATE: NOVEMBER 2021
ORIGINAL SIZE: A1 SCALE A3: 1:2000
SCALE: 0 20 40 60m
SCALE 1:1000 (A1)

DRAWN BY: T.Y.
CHECKED BY: N.B.
APPROVED BY: D.I.
PROJECT NO.: 1090
DRAWING NO.: SK04
REVISION: 2

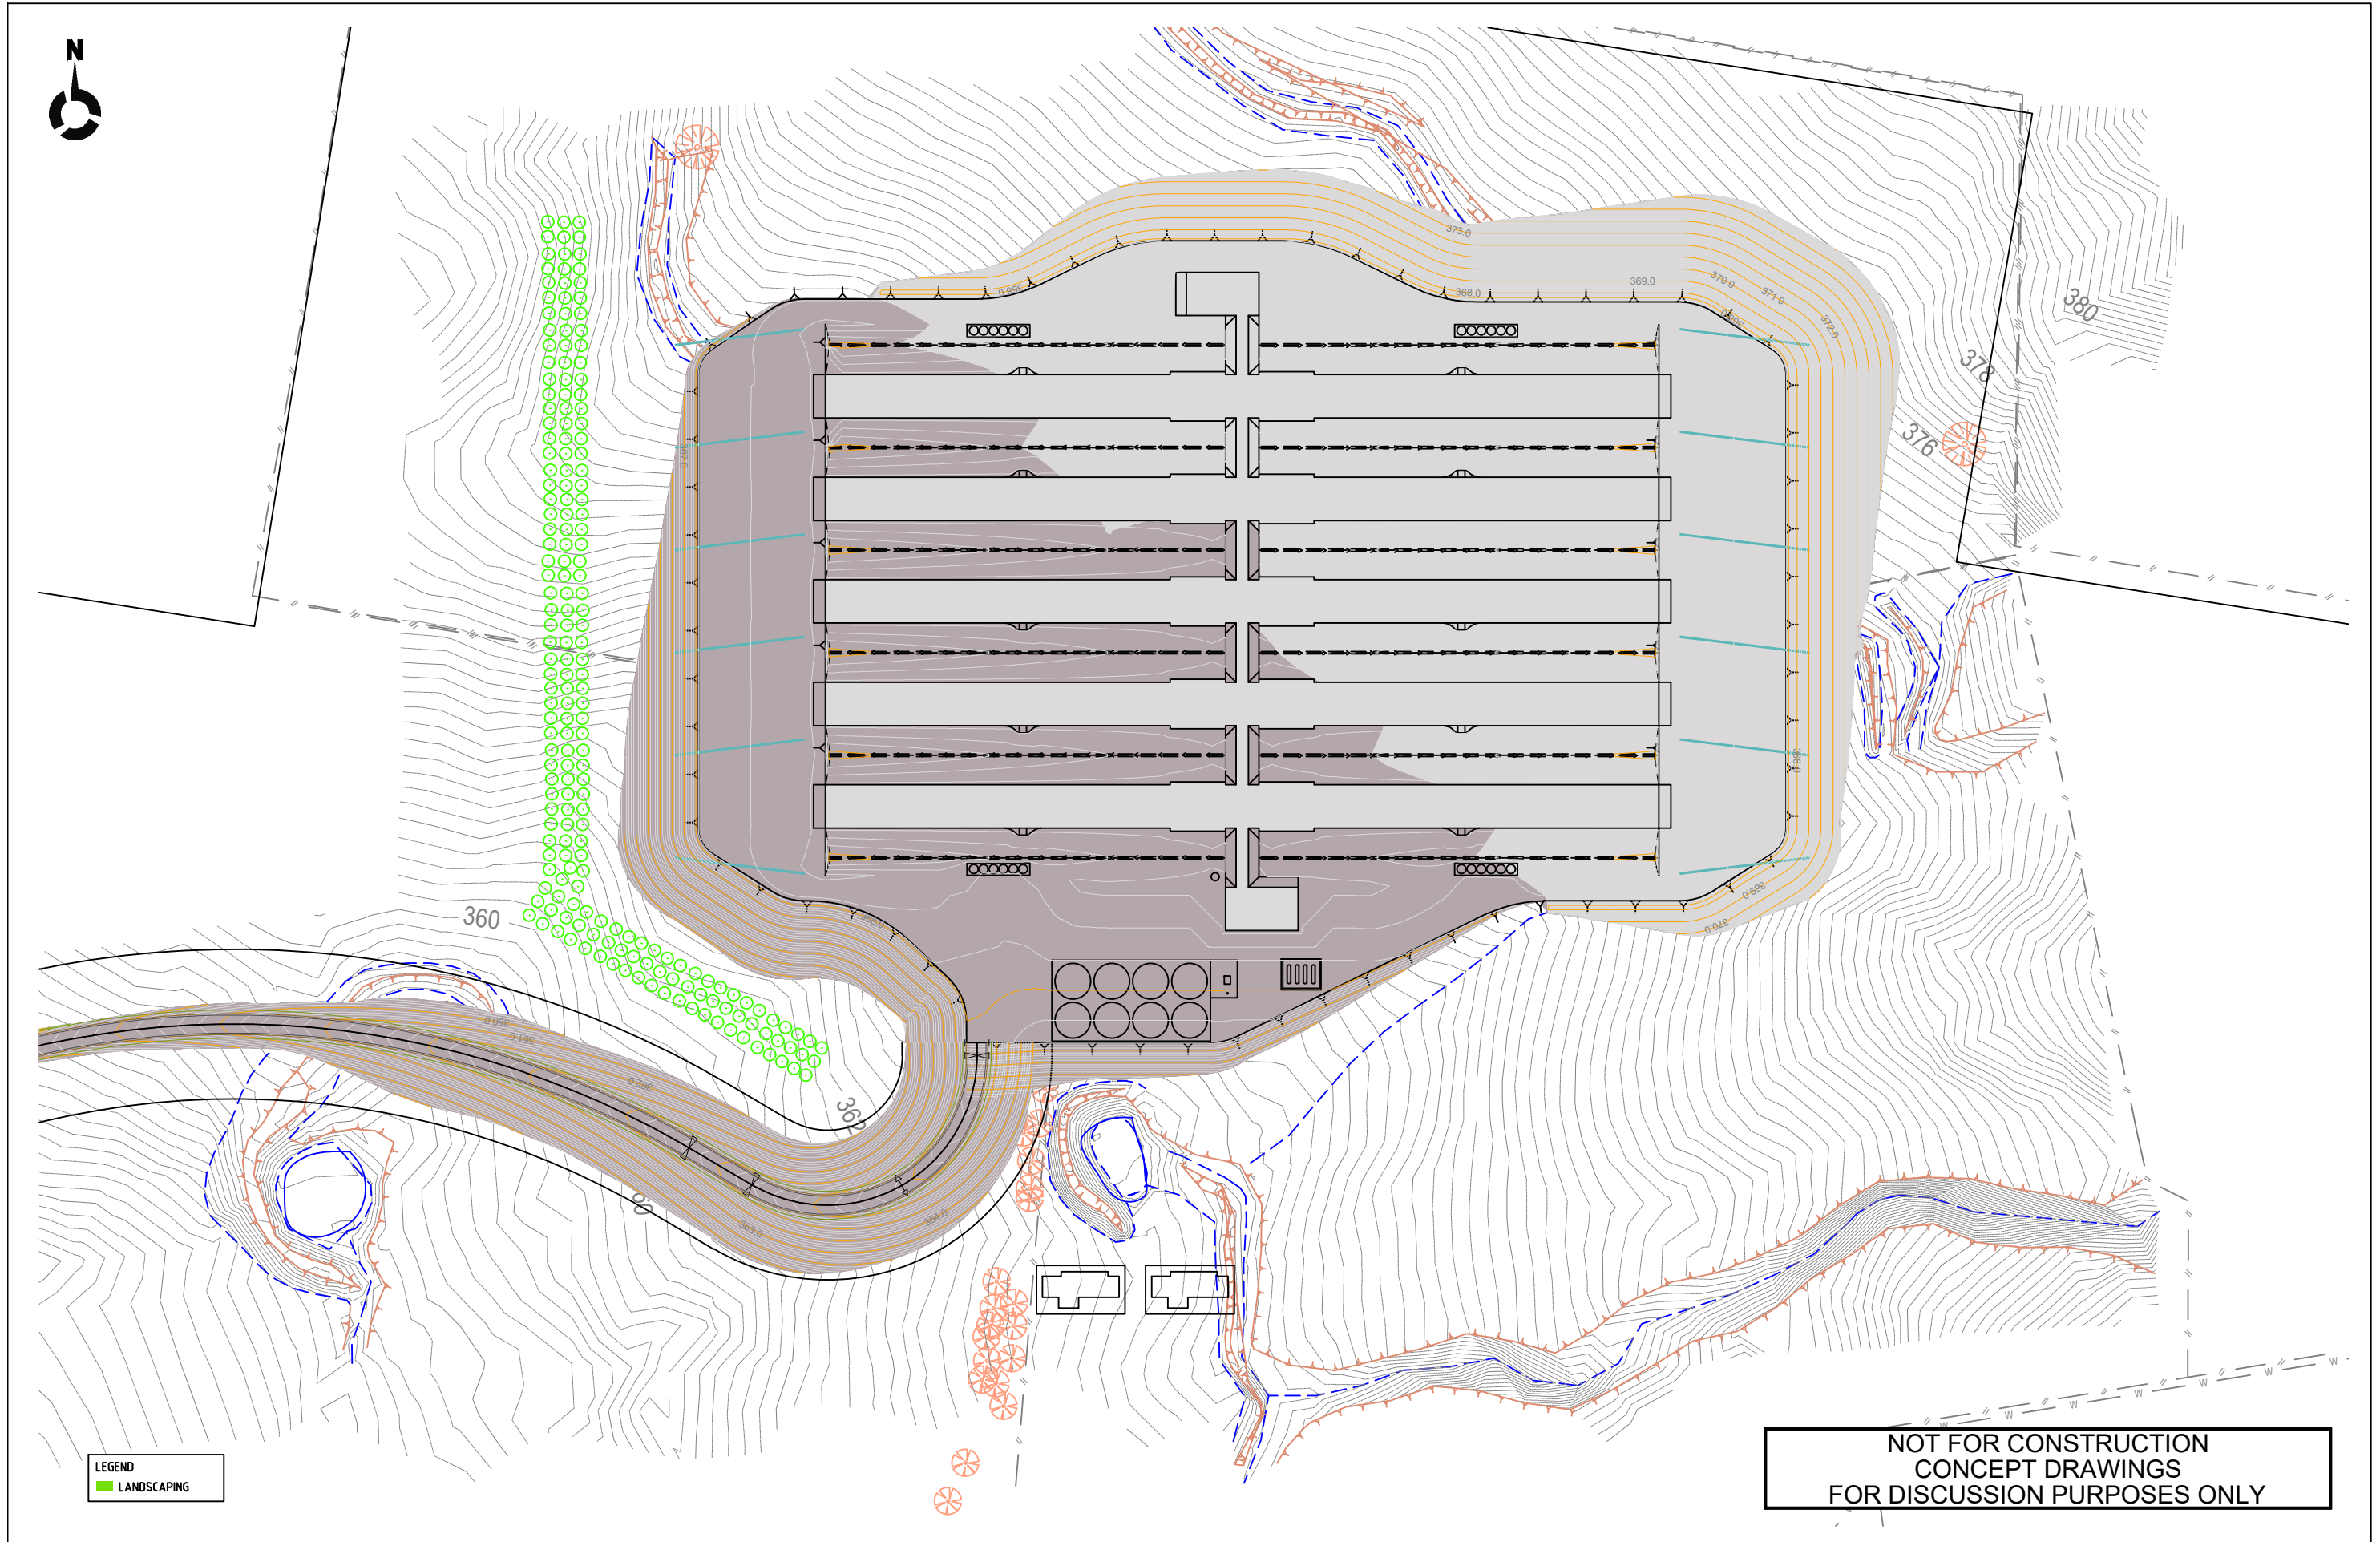

REVISION	DESCRIPTION	BY	DATE
1	ORIGINAL ISSUE	D.O.	02.11.2021
2	LANDSCAPING UPDATE	T.Y.	26.11.2021



TOWN PLANNING | TRAFFIC ENGINEERING | TRANSPORT PLANNING | PROGRAM MANAGEMENT | INFRASTRUCTURE
©Copyright

Telephone: 07 3220 0288
Head Office: Level 11 / ICON PLACE
270 Adelaide Street, Brisbane Qld 4000
Address: PO Box 10824
Adelaide Street, Brisbane Qld 4000
Website: www.psaconsult.com.au

DRAWING TITLE
LANDSCAPING PLAN FOR SHED 4

CLIENT
BAIADA

PROJECT
GRENFELL FARMS

LOCATION
1130 GOOLOOGONG ROAD, GREENFELL, NSW

DRAWING DATE
NOVEMBER 2021

ORIGINAL SIZE: A1 SCALE A3: 1:2000
SCALE

SCALE 1:1000 (A1)

DRAWN BY
T.Y.

CHECKED BY
N.B.

APPROVED BY
D.I.

PROJECT NO.
1090

DRAWING NO.
SK05

REVISION
2