
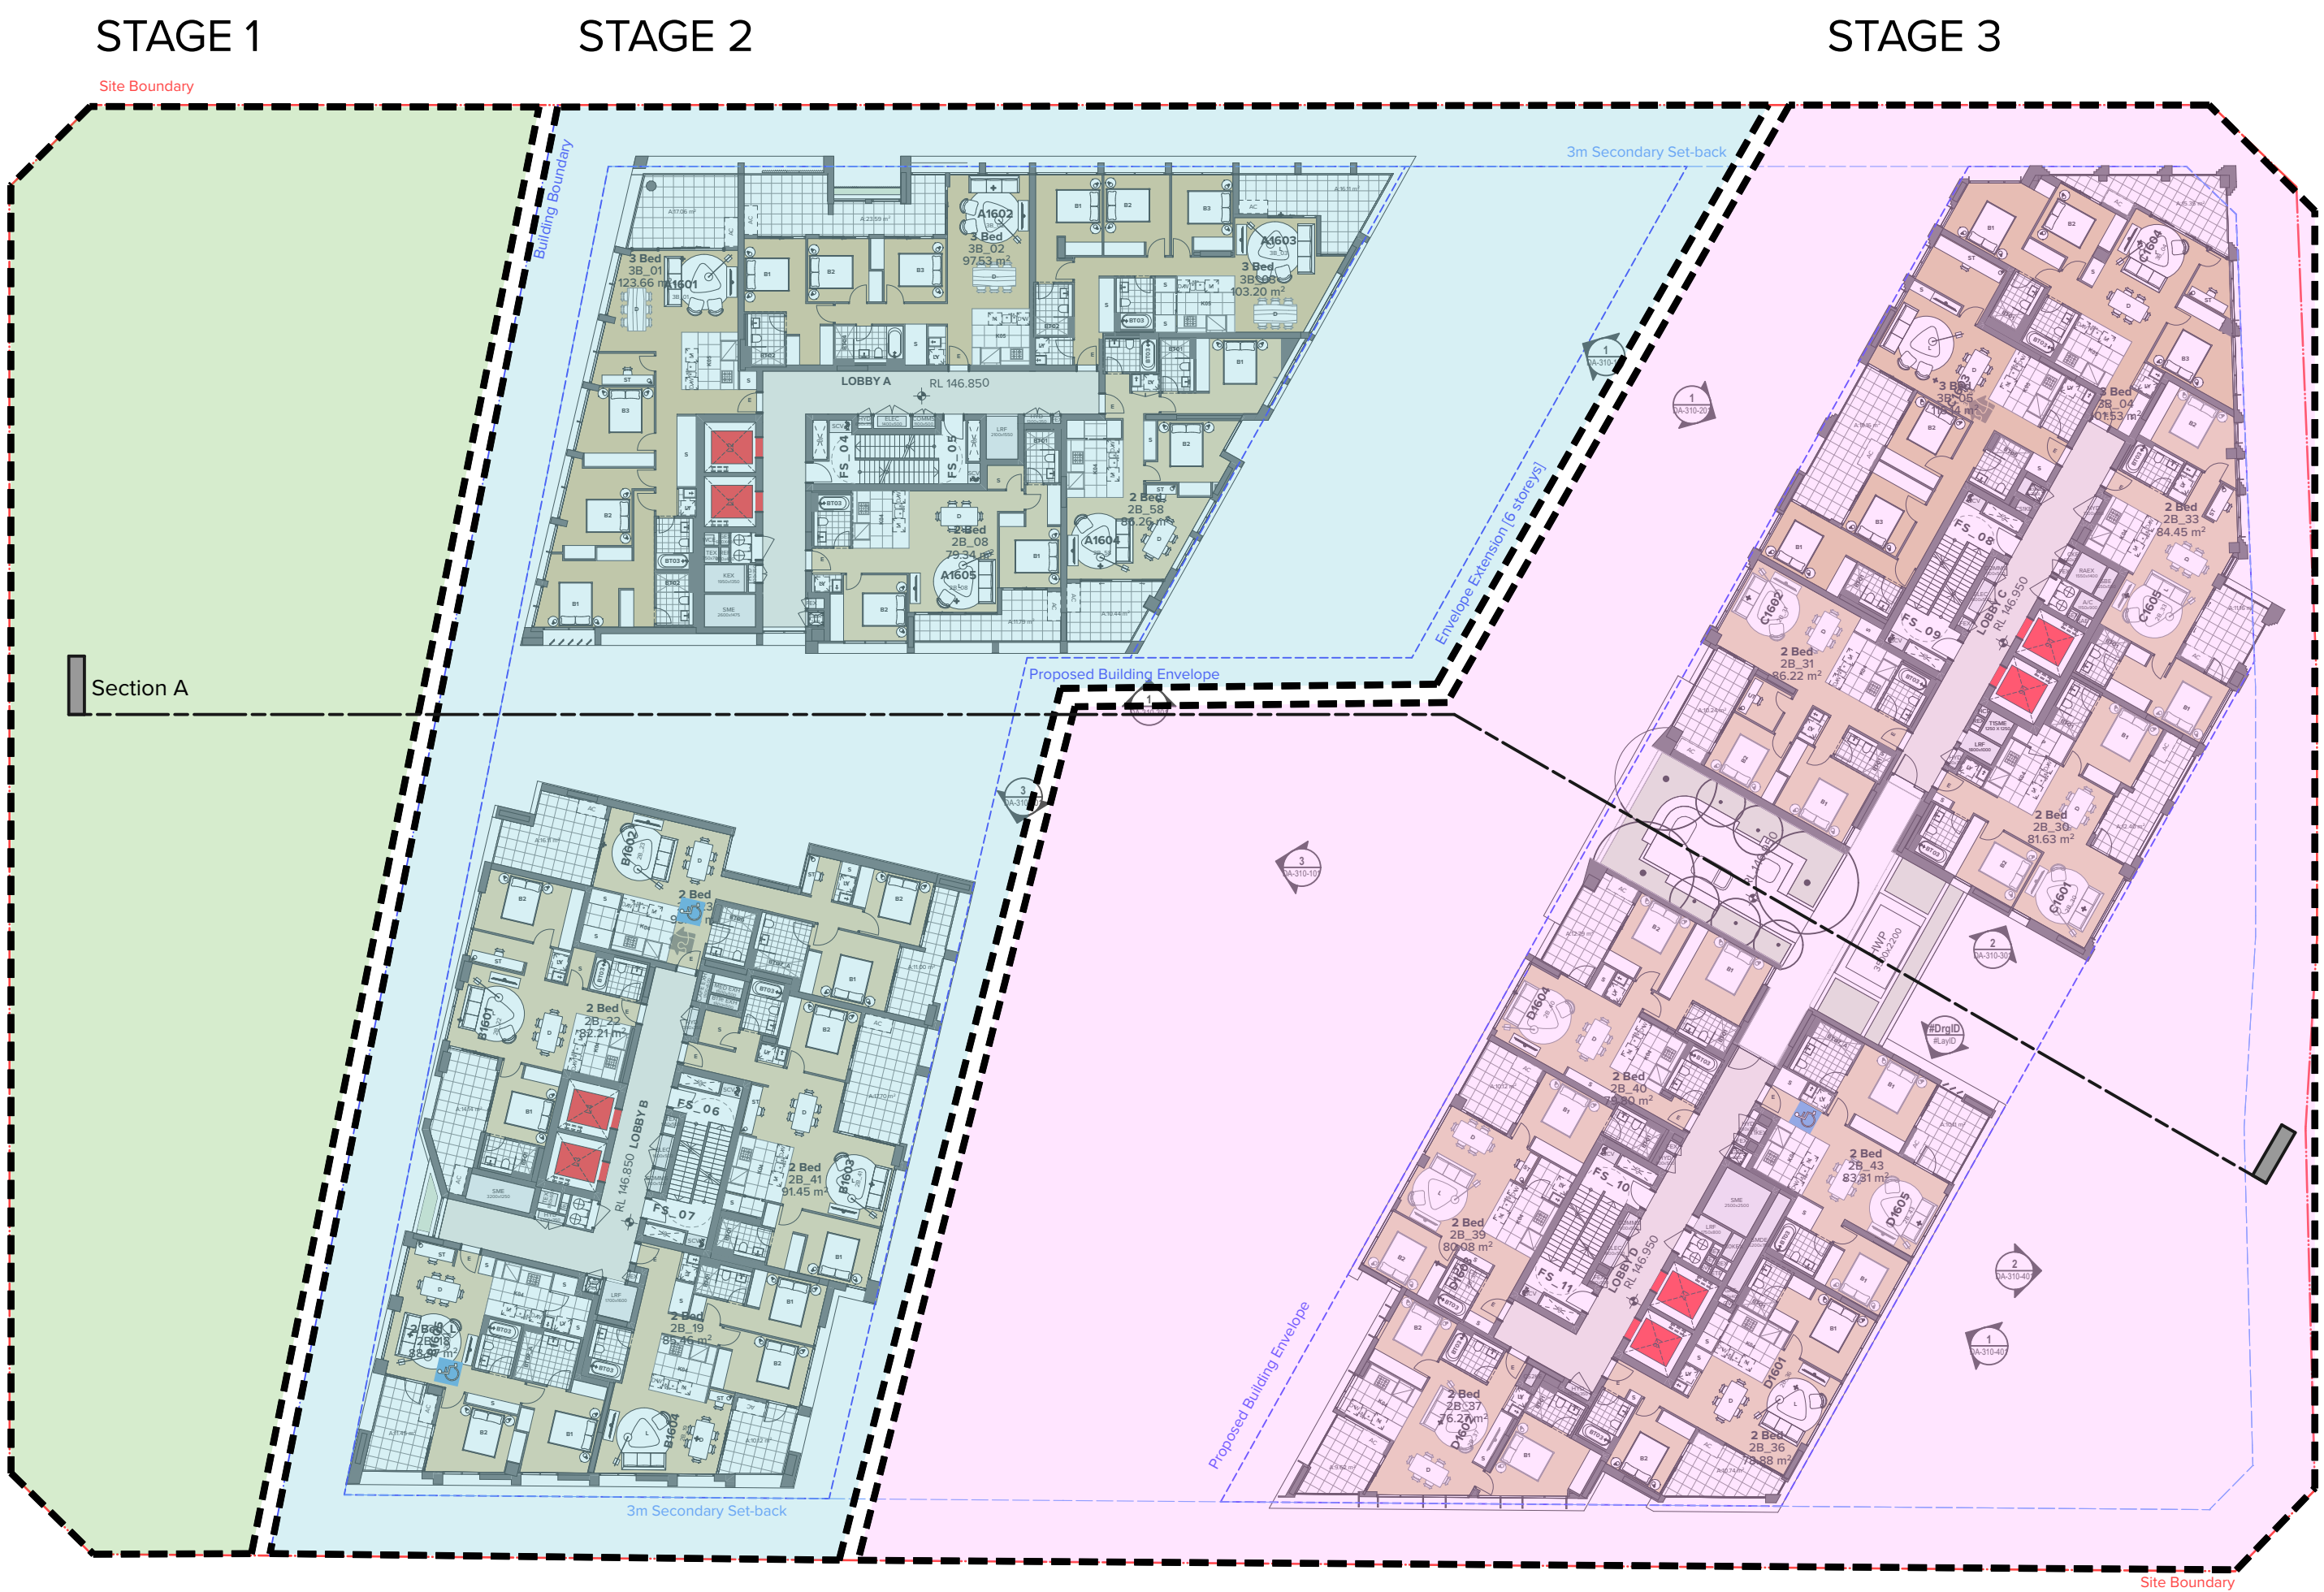


Section A
1:300

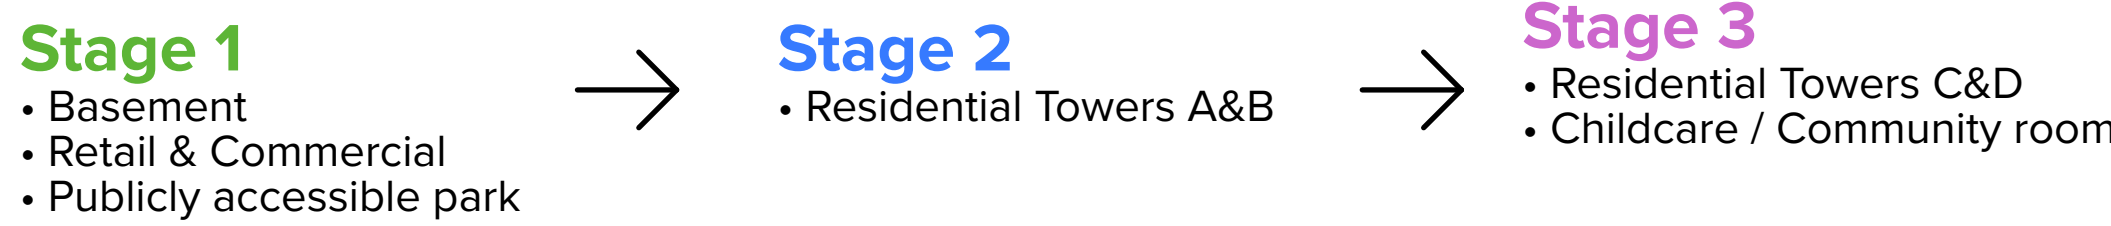

Typical Top Floor
1:300

NOTES
THIS DRAWING IS COPYRIGHT © OF TURNER. NO REPRODUCTION WITHOUT PERMISSION. UNLESS NOTED OTHERWISE THIS DRAWING IS NOT FOR CONSTRUCTION. ALL DIMENSIONS AND LEVELS ARE TO BE CHECKED ON SITE PRIOR TO THE COMMENCEMENT OF WORK. INFORM TURNER OF ANY DISCREPANCIES FOR CLARIFICATION BEFORE PROCEEDING WITH WORK. DRAWINGS ARE NOT TO BE SCALED. USE ONLY FIGURED DIMENSIONS. REFER TO CONSULTANT DOCUMENTATION FOR FURTHER INFORMATION (DWG, PC AND BIM) FILES AND UNCONTROLLED DOCUMENTS AND ARE ISSUED FOR INFORMATION ONLY.

CLIENT
Deicorp

DLCS Quality Endorsed Company ISO 9001:2015, Registration Number 23476
Turner & Black Nicholas Turner 6055, APN 98-304-394-811

| Rev | Date | Approved by | Revision Notes |
|-----|----------|-------------|--------------------|
| 01 | 07.06.21 | JMC | Dist DA for Review |
| 02 | 06.07.21 | JMC | DA Submission |

Project Title
Doran Drive
Doran Drive, Castle Hill Castle Hill NSW 2154 Australia

Drawing Title
STAGING
Staging Diagram

| Scale | Project No. | Drawn by | North |
|--------------------|-------------|----------|-------|
| 1:300 @A1, 50% @A3 | 19068 | YT | ↑ |
| Status | Dwg No. | Rev | |
| DA Submission | DA-795-001 | 02 | |

TURNER

Level 7 ONE Oxford Street
Sydney NSW 2010
AUSTRALIA

T +61 2 8668 0000
F +61 2 8668 0068
turnerstudio.com.au