

A 3D architectural rendering of the Nepean Hospital Development - Stage 2. The image shows a large, multi-story building with a complex, stepped roofline and a series of red structural elements, including stairs and walkways, indicating construction or renovation work. The building is situated on a sloping site, and the foreground shows a large, multi-level underground parking structure with numerous columns and red structural elements. The overall style is a technical architectural drawing with a focus on structural details.

SHEET NUMBER	TITLE
ALL-N-00000	COVER SHEET AND DRAWING INDEX
ALL-N-00001	STRUCTURAL NOTES
DTL-N-00000	TYPICAL COLUMN DETAILS SHEET 1
DTL-N-00001	TYPICAL MASONRY DETAILS SHEET 1
DTL-N-00121	TYPICAL MASONRY DETAILS SHEET 2
DTL-N-00075	TYPICAL MASONRY DETAILING WALLS
DTL-N-00028	TYPICAL SHORING DETAILS
DTL-N-00030	TYPICAL SLAB ON GROUND DETAILS SHEET 1
DTL-N-00040	TYPICAL SUSPENDED SLAB - BEAM DETAILS SHEET 1
DTL-N-00150	TYPICAL RC WALL DETAILS SHEET 1
DTL-N-00060	CORE WALL BLOCKOUT DETAIL
DTL-N-00075	FOOTING SECTION DETAILS - SHEET 1
DTL-N-00180	STRUCTURAL SECTION DETAILS - SHEET 1
DTL-N-00000	GENERAL RECTIFICATION WALL SECTION DETAILS - SHEET 1
ELVN-N-00000	CORE WALL ELEVATION - SHEET 1
ELVN-N-00001	CORE WALL ELEVATION - SHEET 2
ELVN-N-00002	CORE WALL ELEVATION - SHEET 3
PLN-N-00002	LEVEL 00 - LOADING PLAN
PLN-N-00003	LEVEL 00 - CONSTRUCTION LOADING PLAN
PLN-N-01001	LEVEL 00 - STRUCTURAL PLAN ZONE 1
PLN-N-02001	LEVEL 00 - STRUCTURAL PLAN ZONE 2
PLN-N-10002	LEVEL 01 - LOADING PLAN
PLN-N-10003	LEVEL 01 - CONSTRUCTION LOADING PLAN
PLN-N-11001	LEVEL 01 - STRUCTURAL PLAN ZONE 1
PLN-N-12001	LEVEL 01 - STRUCTURAL PLAN ZONE 2
PLN-N-13001	LEVEL 01 - STRUCTURAL PLAN NORTH BLOCK
PLN-N-13002	LEVEL 01 - STRUCTURAL PLAN NORTH BLOCK BOH
PLN-N-40001	LEVEL 01 - STRUCTURAL PLAN EAST BLOCK
PLN-N-50001	LEVEL 02 - LOADING PLAN
PLN-N-21001	LEVEL 02 - STRUCTURAL PLAN ZONE 1
PLN-N-22001	LEVEL 02 - STRUCTURAL PLAN ZONE 2
PLN-N-23001	LEVEL 02 - STRUCTURAL PLAN NORTH BLOCK
PLN-N-25001	LEVEL 02 - LOADING PLAN W/OTCHEN
PLN-N-50002	LEVEL 03 - LOADING PLAN
PLN-N-31001	LEVEL 03 - STRUCTURAL PLAN ZONE 1
PLN-N-32001	LEVEL 03 - STRUCTURAL PLAN ZONE 2
PLN-N-33001	LEVEL 03 - STRUCTURAL PLAN NORTH BLOCK
PLN-N-40002	LEVEL 04 - LOADING PLAN
PLN-N-41001	LEVEL 04 - STRUCTURAL PLAN ZONE 1
PLN-N-42001	LEVEL 04 - STRUCTURAL PLAN ZONE 2
PLN-N-50002	LEVEL 05 - LOADING PLAN
PLN-N-51001	LEVEL 05 - STRUCTURAL PLAN ZONE 1
PLN-N-52001	LEVEL 05 - STRUCTURAL PLAN ZONE 2
PLN-N-60002	LEVEL 06 - LOADING PLAN
PLN-N-61001	LEVEL 06 - STRUCTURAL PLAN ZONE 1
PLN-N-62001	LEVEL 06 - STRUCTURAL PLAN ZONE 2
PLN-N-70002	LEVEL 07 - LOADING PLAN
PLN-N-71001	LEVEL 07 - STRUCTURAL PLAN ZONE 1
PLN-N-72001	LEVEL 07 - STRUCTURAL PLAN ZONE 2
PLN-N-80002	LEVEL 08 - LOADING PLAN
PLN-N-81001	LEVEL 08 - STRUCTURAL PLAN ZONE 1
PLN-N-82001	LEVEL 08 - STRUCTURAL PLAN ZONE 2
PLN-N-90001	LEVEL 09 - STRUCTURAL PLAN
PLN-N-90002	LEVEL 09 - LOADING PLAN
PLN-N-10001	LEVEL 10 - STRUCTURAL PLAN
PLN-N-10002	LEVEL 10 - LOADING PLAN
PLN-N-11001	LEVEL 11 - STRUCTURAL PLAN
PLN-N-11002	LEVEL 11 - LOADING PLAN
PLN-N-11001	STRUCTURAL FOOTING PLAN ZONE 1
PLN-N-11002	STRUCTURAL FOOTING PLAN ZONE 2

Bonacini Group (NSW) Pty Ltd
 29 102 716 352
 Consulting Engineers, Structural - Civil - Infrastructure
 6, 37 York Street, Sydney, NSW 2000, Australia
 61 2 8247 8400 Fax: +61 2 8247 8444
 y@bonacini.com
 bonacini.com

TRACTOR TO CHECK AND VERIFY ALL DIMENSIONS
SITE PRIOR TO COMMENCEMENT OF WORK OR
PREPARATION OF SHOP DRAWINGS. DO NOT SCALE THIS
DRAWING


[illegible]

TE:
DRAWINGS TO BE READ IN
CONJUNCTION WITH THE TRADE PACKAGE
COVER SHEET AND NOTES



IENT
JECT MANAGERS
RE
02 9333 3333
HITECT
N Architecture
02 8297 7200
UCTURE / CIVIL
NACCI
02 8247 8400

PROJECT
PEAN HOSPITAL
PAGE 2
RBY STREET, KINGSWOOD
ACCI PROJECT NUMBER
#6001S
DRAWING KEY

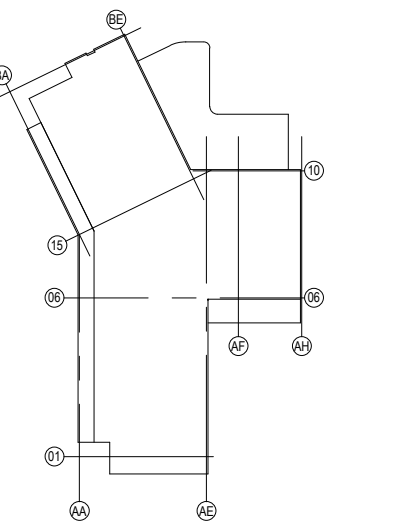

DEPTH	PROJECT NORTH
1	1
2	2
3	3
100	100

500 2000 4000
0mm

DESIGNED BY: DR APPROVED BY: -

SCHEMATIC DESIGN

COVER SHEET AND
DRAWING INDEX

WING NUMBER	ISSUE
R-BON-DRW-STR-TB2- LL-NL00000	D

LEVEL 00 STRUCTURAL PLAN - ZONE 1
SCALE: 1 : 100


NOTE
CONTRACTOR TO CHECK AND VERIFY ALL DIMENSIONS
ON SITE PRIOR TO COMMENCEMENT OF WORK OR
PROVISION OF SHOP DRAWINGS. DO NOT SCALE THIS
DRAWING.

ISSUE	DATE	FOR
A	15.12.20	ISSUED FOR COORDINATION
B	12.01.21	ISSUED FOR SCHEMATIC DESIGN REVIEW
C	23.04.21	ISSUED FOR SCHEMATIC DESIGN

NOTE
ALL DRAWINGS TO BE READ IN
CONJUNCTION WITH THE TRADE PACKAGE
COVER SHEET AND NOTES

CLIENT
 **Health Infrastructure**
CLIENT
PROJECT MANAGERS
CBRE
TEL 02 9333 3333
ARCHITECT
BVN Architecture
TEL 02 8297 7200
STRUCTURE / CIVIL
BONACCI
TEL 02 8247 8400

PROJECT
NEPEAN HOSPITAL
STAGE 2
DERBY STREET, KINGSWOOD
BONACCI PROJECT NUMBER
12260015
DRAWING KEY

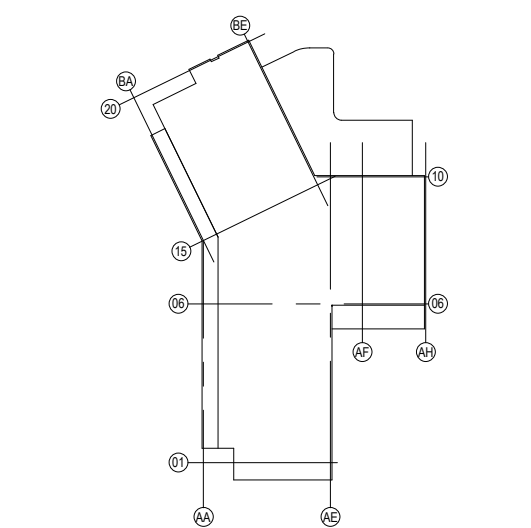

TRUE NORTH
PROJECT NORTH

SCALE
1:100 @A0 DO NOT SCALE
0 500 2000 4000
1:100mm


DRAWN BY: CL CHECKED BY: .
DESIGNED BY: DM APPROVED BY: .
STATUS

SCHEMATIC DESIGN

LEVEL 01
STRUCTURAL PLAN
NORTH BLOCK

DRAWING NUMBER
NHR-BON-DRW-STR-TB2-
PLN-0130001

ISSUE
C

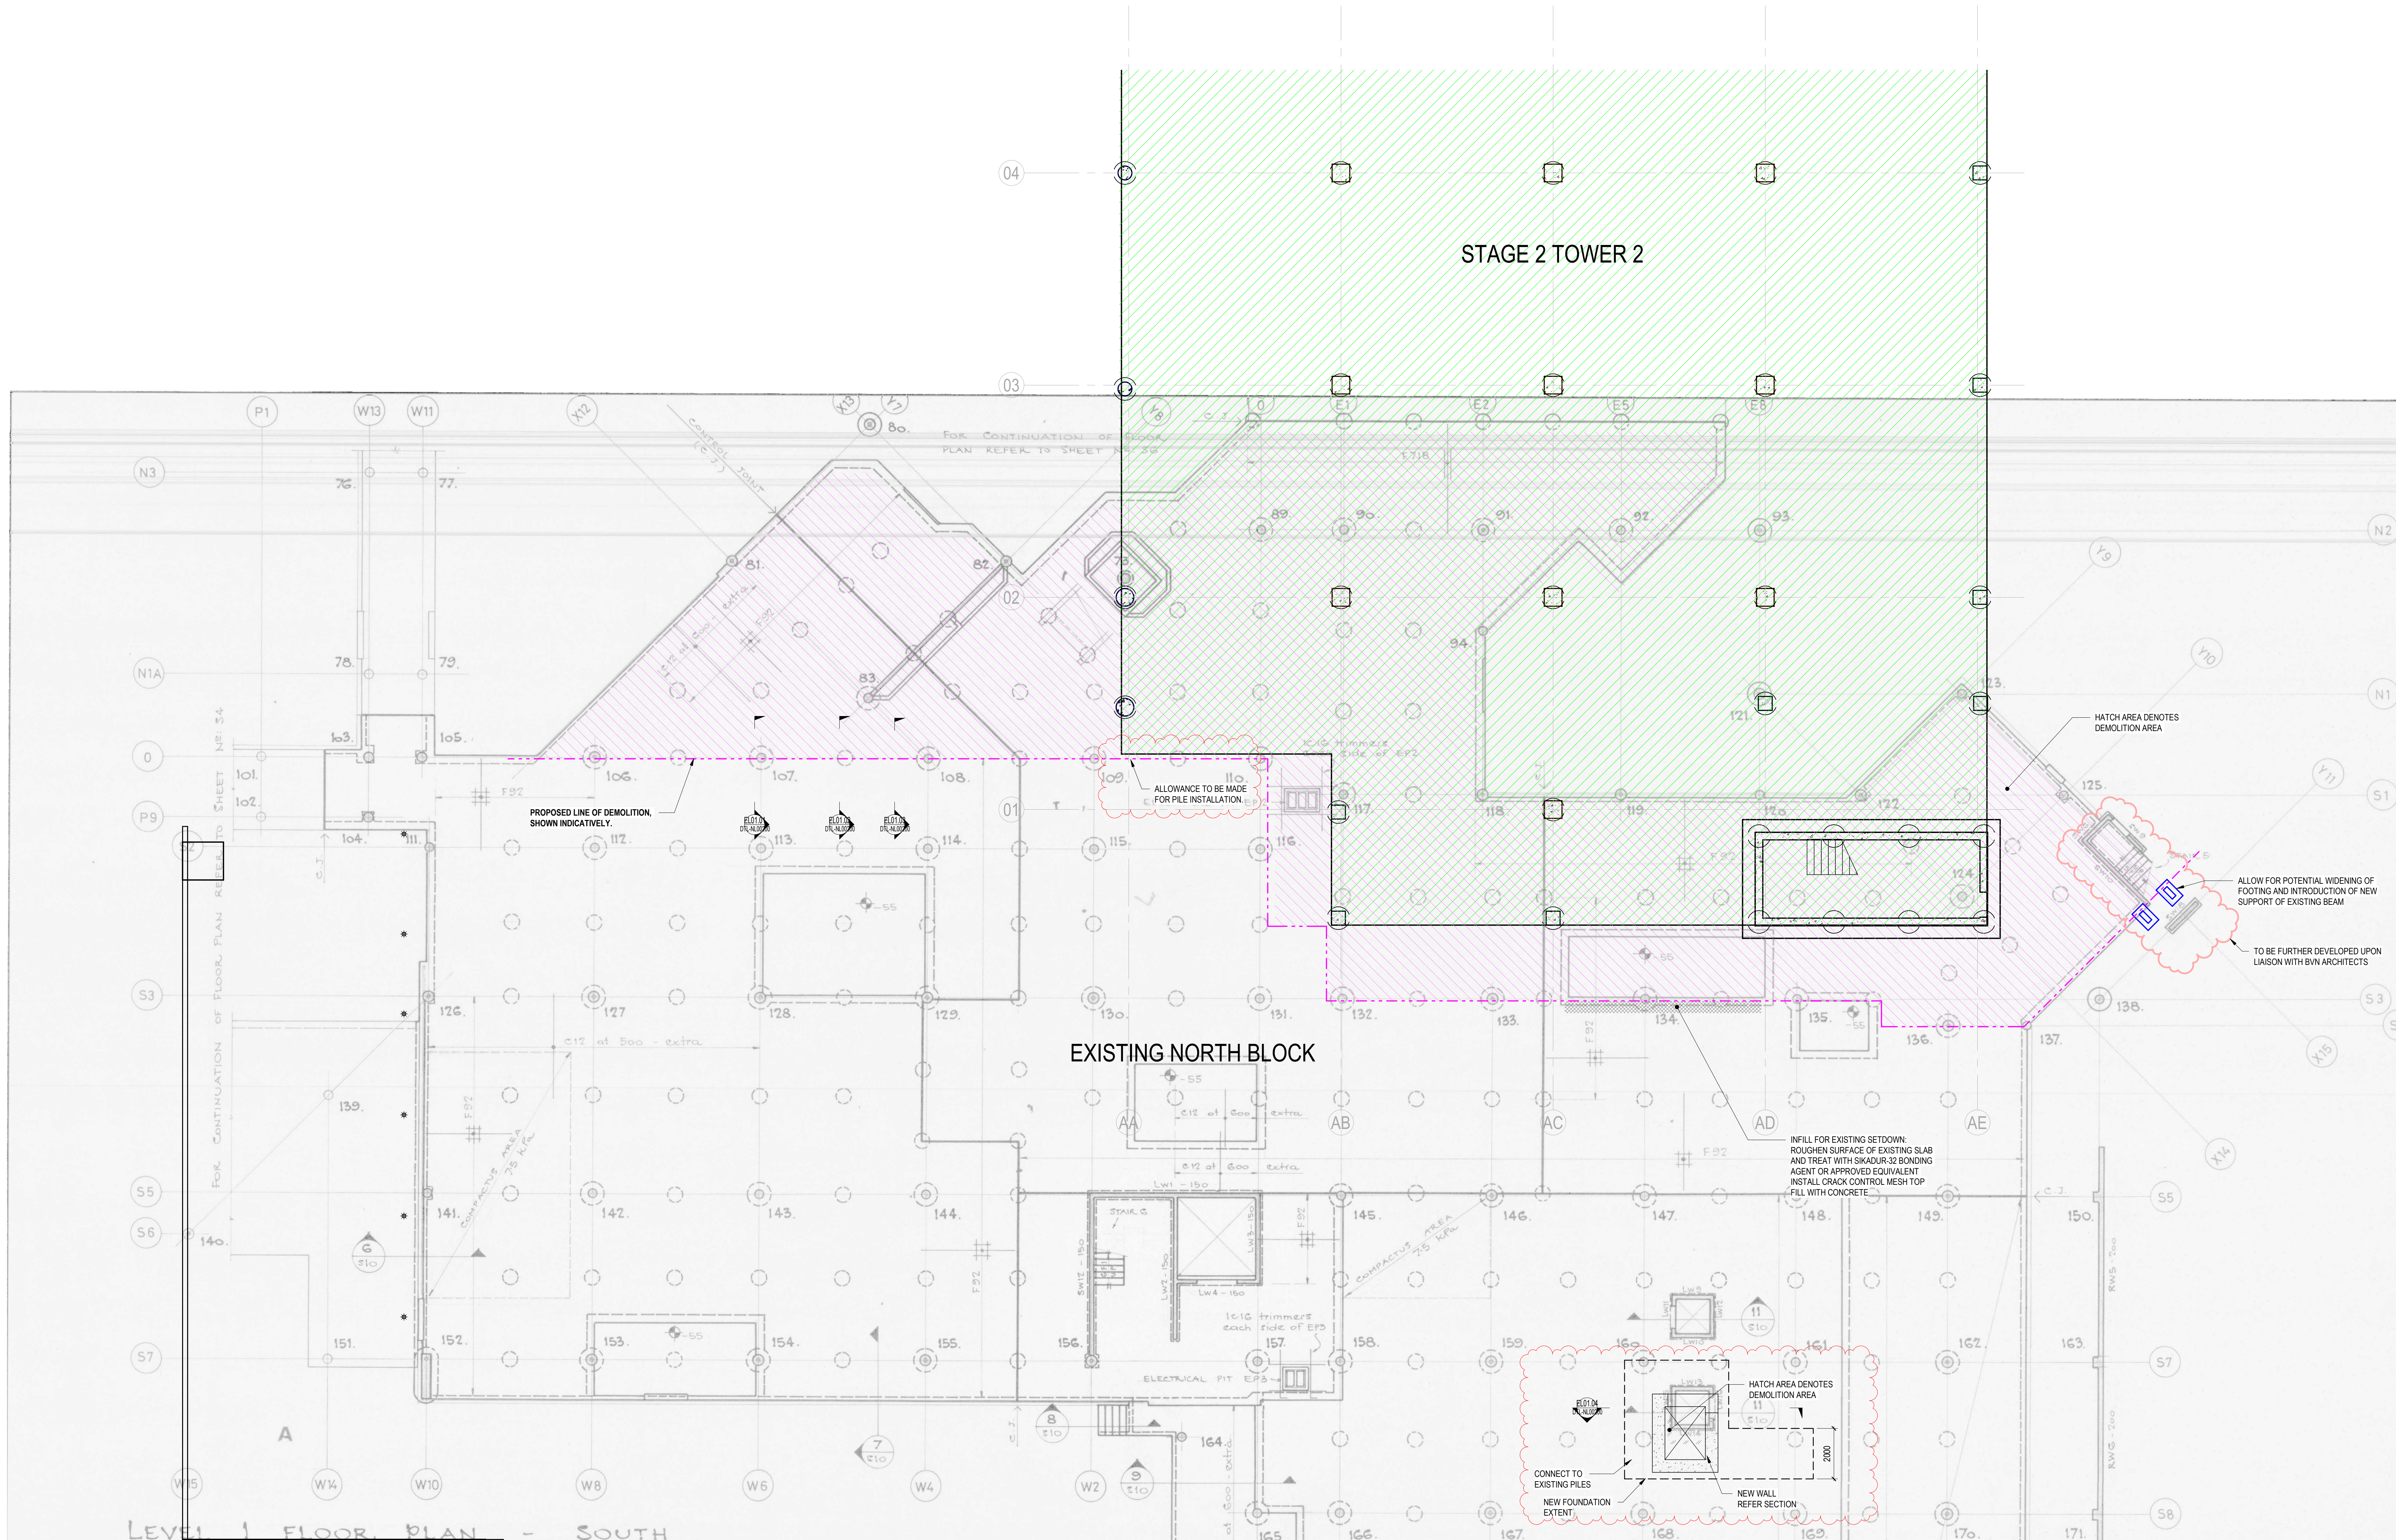

LEVEL 01 STRUCTURAL PLAN - NORTH BLOCK

NOTE: REFER DTL/NL02000 FOR GENERAL NOTES AND DETAILS

PROPOSED DEMOLITION LINE - PLAN - LEVEL 1 (SUSPENDED ON GROUND)

L1 FLOOR IS SUSPENDED FLAT PLATE ON PILES. BEING ON GROUND MAKES THE RECTIFICATION WORKS REQUIRED FOR THIS LEVEL EASIER TO MANAGE.

GENERAL RECTIFICATION REQUIREMENT FOR LEVEL 1 SLAB:

- MINIMAL TREATMENT OF EXPOSED REINFORCEMENT
- ADDITION OF EDGE THICKENING
- LOCALISED STRENGTHENING WORK AROUND STAIRS TO BE FURTHER DEVELOPED

LEGEND

-  DENOTES STAGE 2 TOWER AREA
-  DENOTES PROPOSED LINE OF DEMOLITION AREA

CONTRACTOR TO MAKE ALLOWANCE FOR PROTECTED TREE DURING TEMPORARY BATTER INSTALLATIONS.

REFER DRG DTL-NL00175 FOR DINCEL WALL DETAILS TYP

RETAINING WALL REFER TO DRG DTL-NL00125 FOR DETAILS TYP

REFER DRG DTL-NL00175 FOR DINCEL WALL DETAILS TYP

TEMPORARY BATTER 1V:1.5H OR 1V:2H REFER GEOTECHNICAL REPORT

LEGEND		(UNLESS OTHERWISE NOTED)
	250	DENOTES THICKNESS OF SLAB
		DENOTES SLAB STEP REFER TO ARCHITECTURAL DRAWINGS FOR SETOUT AND DIMENSIONS
		DENOTES CONCRETE ELEMENT OVER
		DENOTES LOAD-BEARING ELEMENT UNDER
		DENOTES BLOCKWORK WALL OVER

PILE LOADS

NUMBER AND DIAMETER OF PILES SHOWN IS INDICATIVE AND TO BE CONFIRMED BY PILING CONTRACTOR.

BONACCI

Bonacaci Group (NSW) Pty Ltd
AS/NZS 2875:2015
Consulting Engineers, Structural - Civil - Infrastructure
Level 6, 21 York Street, Sydney, NSW 2000, Australia
Tel: +61 2 8247 8400 Fax: +61 2 8247 8444
sydney@bonaccigroup.com
www.bonaccigroup.com


NOTE
CONTRACTOR TO CHECK AND VERIFY ALL DIMENSIONS ON SITE PRIOR TO COMMENCEMENT OF WORK ON PROVISION OF SHOP DRAWINGS. DO NOT SCALE THIS DRAWING.

ISSUE	DATE	FOR
A	20.07.21	PRELIMINARY ISSUE
B	12.01.21	ISSUED FOR SCHEMATIC DESIGN REVIEW
C	23.04.21	ISSUED FOR SCHEMATIC DESIGN

NOTE
ALL DRAWINGS TO BE READ IN CONJUNCTION WITH THE TRADE PACKAGE COVER SHEET AND NOTES

CLIENT
 Health Infrastructure
PROJECT MANAGERS
CBRE
TEL 02 9333 3333
ARCHITECT
BVN Architecture
TEL 02 8297 7200
STRUCTURE / CIVIL
BONACCI
TEL 02 8247 8400

PROJECT
NEPEAN HOSPITAL
STAGE 2
DERBY STREET, KINGSWOOD
BONACCI PROJECT NUMBER
1226001S
DRAWING KEY

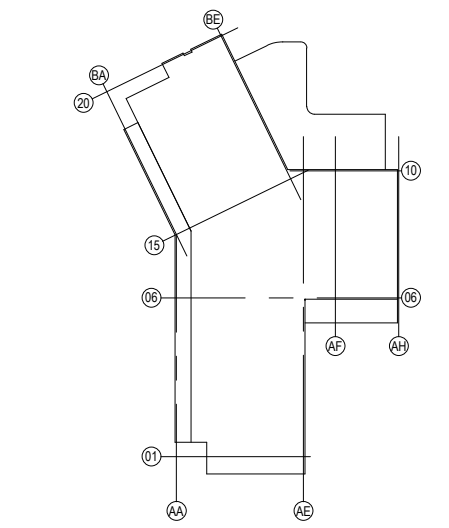

TRUE NORTH
PROJECT NORTH
SCALE
1:100 @A0 DO NOT SCALE
0 500 2000 4000
1:100mm

DRAWN BY: CL CHECKED BY: .
DESIGNED BY: DH APPROVED BY: .
STATUS
SCHEMATIC DESIGN

STRUCTURAL FOOTING PLAN
ZONE 1

DRAWING NUMBER
NHR-BON-DRW-STR-TB2-
PLN-B110001
ISSUE
C

STRUCTURAL FOOTING PLAN - ZONE 1

SCALE: 1:100

PILE SCHEDULE (BY PILE D&C CONTRACTOR)					
PILE TYPE	DIAMETER (mm)	CONC GRADE (MPa)	VERT. REO	TIES	END BEARING (kPa)
P1	-	-	-	-	75
P2	-	-	-	-	75

