






3 VIEW 3 FROM CANCER CENTRE



2 VIEW 2 FROM CANCER CENTRE

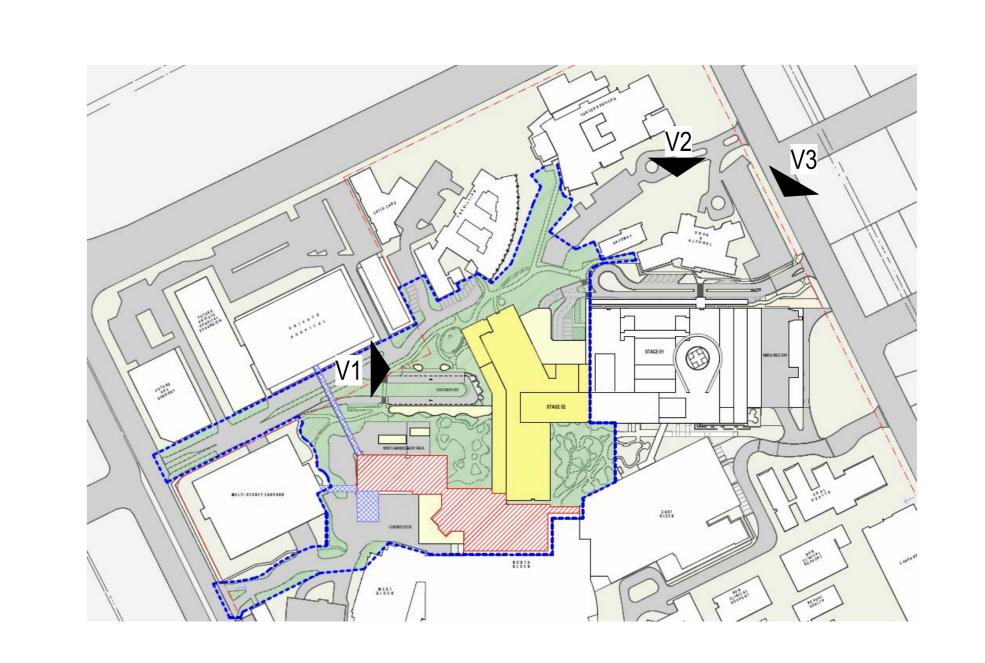

Telephone +61 2 8297 7200 Facsimile +61 2 8297 7299 www.bvn.com.au

ARCHITECTS REGISTRATION BOARD / NOMINATED ARCHITECTS NSW
9356 NINOTSCHKA TITCHKOSKY
4937 JAMES GROSE
7115 JULIAN ASHTON
7053 MATTHEW BLAIR
7151 PHILLIP ROSSINGTON
7439 PETER TITMUSS
10447 ALISON BOUNDS
10705 CATHERINE SKINNER

INTELLECTUAL PROPERTY

COPYRIGHT BWN ARCHITECTURE PTY LIMITED. UNLESS
OTHERWISE AGREED IN WRITING; ALL RIGHTS TO THIS
DOCUMENT ARE SUBJECT TO PAYMENT IN FULL OF ALL BWN
CHARGES; THIS DOCUMENT MAY ONLY BE USED FOR THE
EXPRESS PURPOSE AND PROJECT FOR WHICH IT HAS BEEN
CREATED AND DELIVERED, AS NOTIFIED IN WRITING BY
BWI; AND THIS DOCUMENT MAY NOT BE OTHERWISE USED,
OR COPIED. ANY UNAUTHORISED USE OF THIS DOCUMENT IS
AT THE USER'S SOLE RISK AND WITHOUT LIMITING BWN'S
RIGHTS THE USER RELEASES AND INDEMNIFIES BWN FROM
AND AGAINST ALL LOSS SO ARISING.

NOTE
CONTRACTOR TO CHECK AND VERIFY ALL DIMENSIONS
ON SITE PRIOR TO COMMENCEMENT OF WORK OR
PREPARATION OF SHOP DRAWINGS. DO NOT SCALE THIS
DRAWING

NOTE: REFER TO CIVIL AND LANDSCAPE PACKAGE FOR EXTENT OF EXTERNAL WORKS

HEALTH INFRASTRUCTURE
MANAGING CONTRACTOR


BVN Architecture
TEL 02 8297 7200
STRUCTURE / CIVIL ACOR TEL 02 9438 5098 MECHANICAL ARUP TEL 02 9320 9320 ELECTRICAL / COMMS JHA TEL 02 9437 1000 HYDRAULIC ARUP TEL 02 9320 9320 FIRE ENGINEERING

PROJECT MANAGERS

CBRE TEL 02 9333 3333 ARCHITECT

ARUP TEL 02 9320 9320 LANDSCAPE ARCADIA TEL 02 8571 2900 BCA / DDA BLACKETT MAGUIRE + GOLDSMITH TEL 02 9211 7777

NEPEAN HOSPITAL - STAGE 2 DERBY ST KINGSWOOD NSW 2747 NEPEAN BVN PROJECT NUMBER 1903020.000 DRAWING KEY

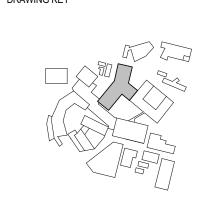

1:1 @A0 DO NOT SCALE NOT TO SCALE

DRAWN BY: Author CHECKED BY: Checker

SSDA DRAWING

PHOTOMONTAGE NHR-BVN-DRW-ARC-TB2-A0-460