



1 SHADOW DIAGRAM EXISTING JUNE 21 - 9 AM
1 : 1000




2 SHADOW DIAGRAM EXISTING JUNE 21 - 10 AM
1 : 1000




3 SHADOW DIAGRAM EXISTING JUNE 21 - 11 AM
1 : 1000



4 SHADOW DIAGRAM PROPOSED JUNE 21 - 9 AM
1 : 1000

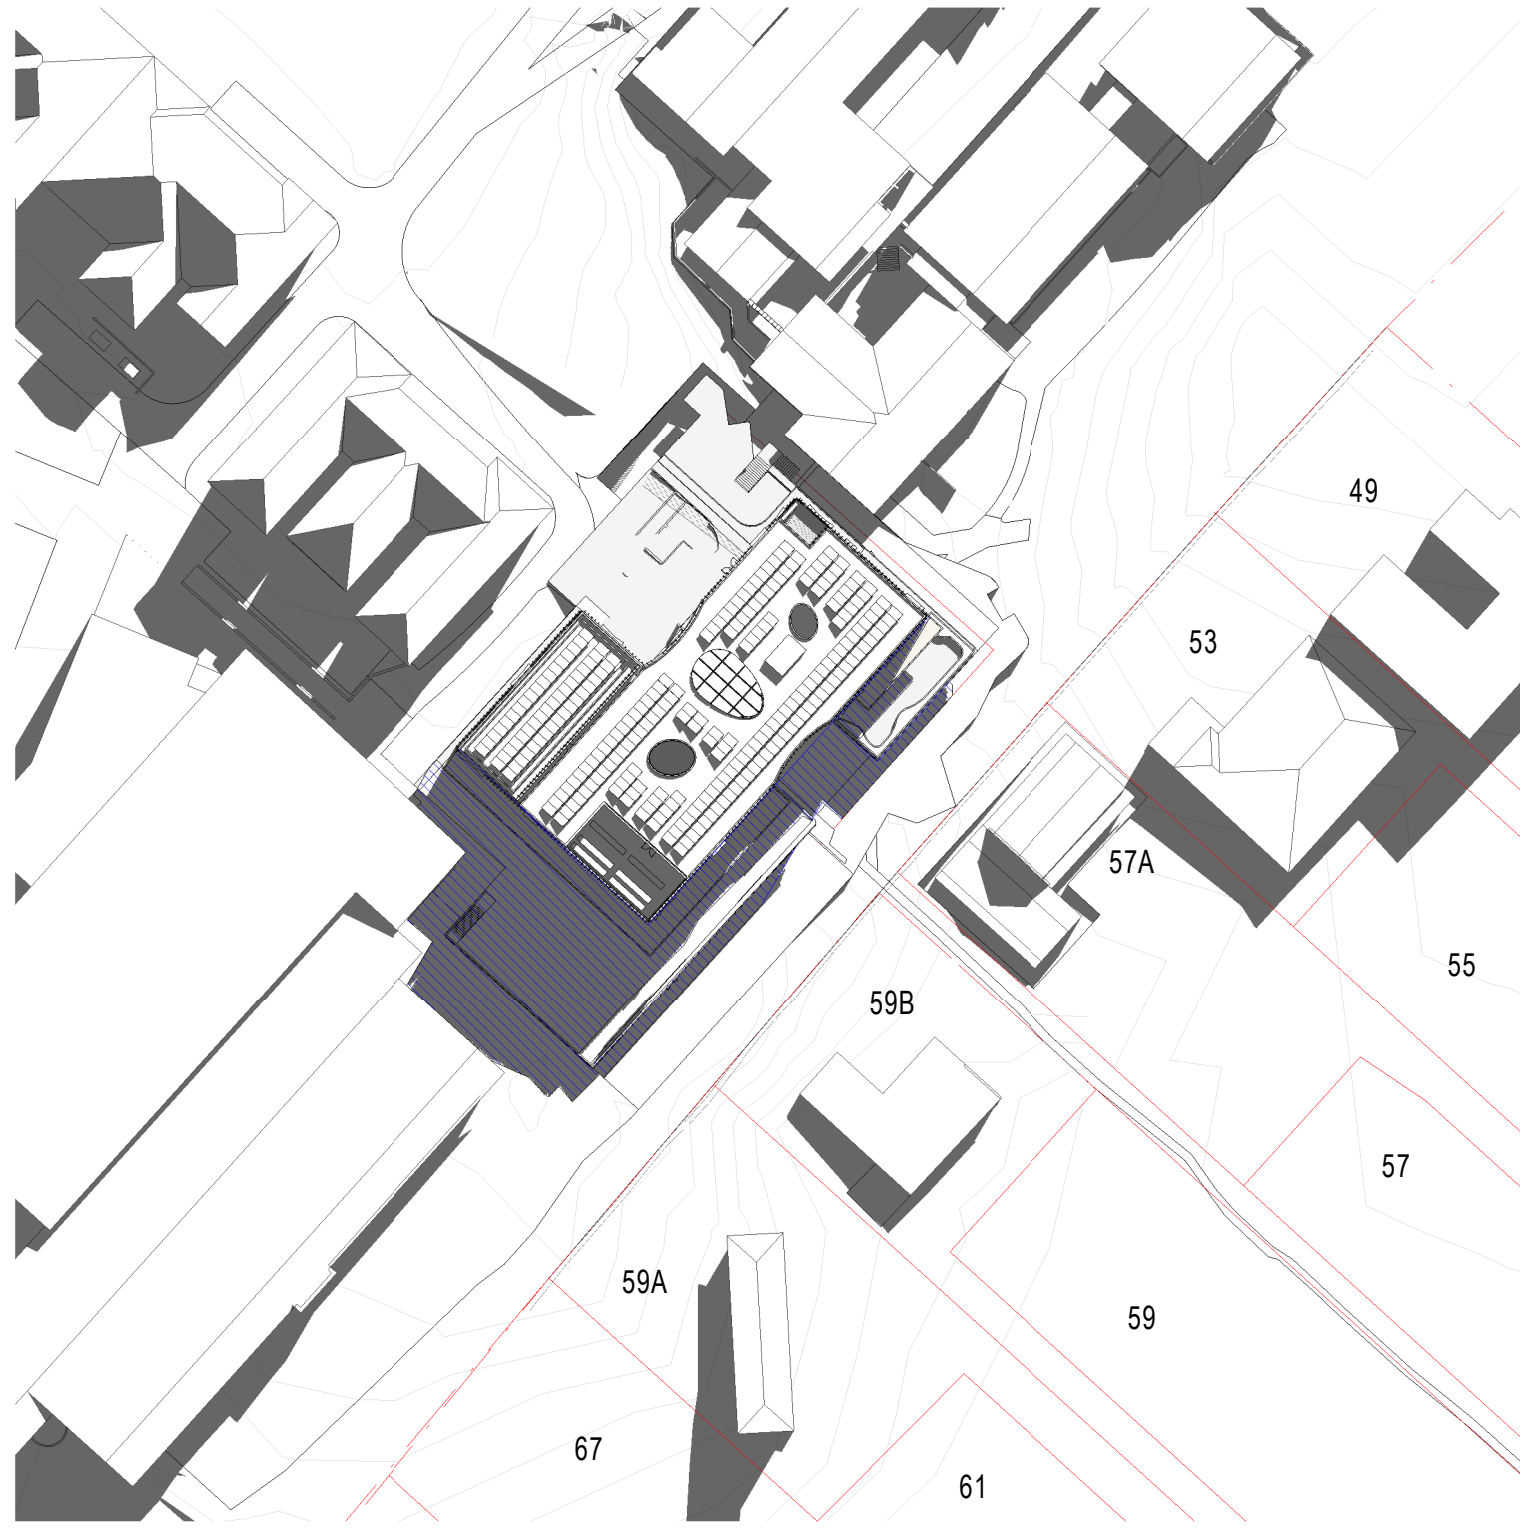

5 SHADOW DIAGRAM PROPOSED JUNE 21 - 10 AM
1 : 1000

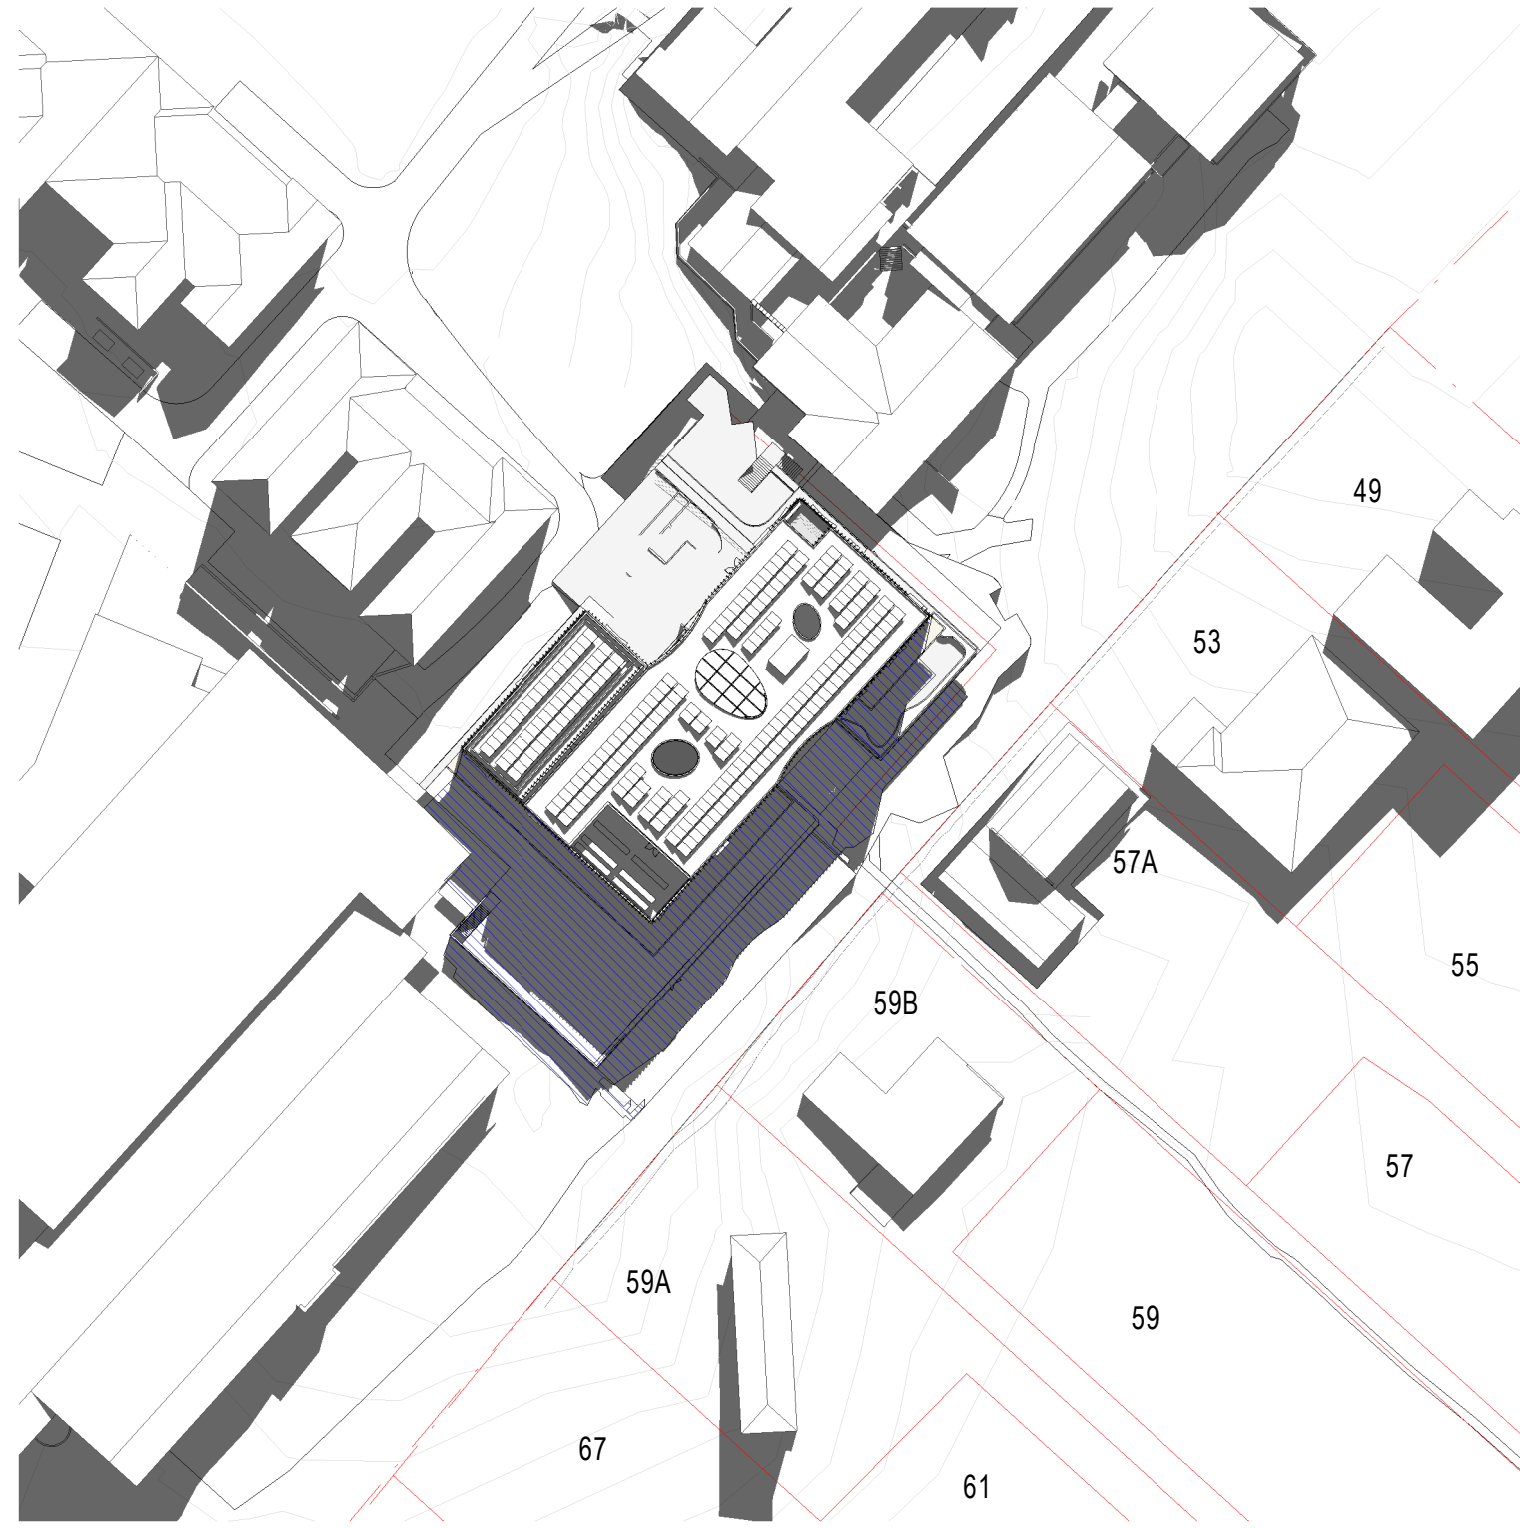

6 SHADOW DIAGRAM PROPOSED JUNE 21 - 11 AM
1 : 1000

EXISTING BUILDING SHADOW
ADDITIONAL SHADOW



ARCHITECTS REGISTRATION BOARD /
NOMINATED ARCHITECTS

NSW
9356 NINDSICKA TITCHKOSKY
4037 JAMES GROSE
7115 JULIAN ASHTON
7033 MATTHEW BLAIR
7428 PETER THOMAS
10447 ALISON BOUNDS

QLD
5537 NEIL LOGAN
3178 BRIAN DONOVAN
1585 MARK GRIMMER
5535 DAVID KELLY
5517 CATHERINE SKINNER
3869 KEVIN O'BRIEN

Telephone +61 7 3852 2525
Facsimile +61 7 3852 2544
www.bvn.com.au

INTELLECTUAL PROPERTY
COPYRIGHT BVN ARCHITECTURE PTY LIMITED. UNLESS OTHERWISE
AGREED IN WRITING ALL RIGHTS TO THIS DOCUMENT ARE SUBJECT TO
PAYMENT IN FULL OF ALL BVN CHARGES. THIS DOCUMENT MAY ONLY
BE USED FOR THE EXPRESS PURPOSE AND PROJECT FOR WHICH IT
HAS BEEN CREATED AND DELIVERED. AS NOTED IN WRITING BY
BVN AND THIS DOCUMENT MAY NOT BE OTHERWISE USED OR COPIED.
ANY UNAUTHORISED USE OF THIS DOCUMENT IS AT THE USER'S SOLE
RISK AND WITHOUT LIMITING BVN'S RIGHTS THE USER RELEASES AND
INDEMNIFIES BVN FROM AND AGAINST ALL LOSS SO ARISING.

NOTE
CONTRACTOR TO CHECK AND VERIFY ALL DIMENSIONS ON SITE PRIOR
TO COMMENCEMENT OF WORK OR PREPARATION OF SHOP DRAWINGS.
DO NOT SCALE THIS DRAWING

ISSUE	DATE	FOR
1	02/06/21	For Information
2	23/06/21	For Information
3	24/06/21	For Information
4	26/07/21	SSDA Draft
5	05/08/21	For Information
6	07/09/21	For Information
7	24/09/21	SSDA Issue

CONSULTANT
STANTEC
TEL 02 9493 9700
CONSULTANT

TTW
TEL 02 9439 7288
CONSULTANT

PROCLUS ADVISORY


CONSULTANT
WILLOW TREE PLANNING
TEL 02 9929 6974
PROJECT MANAGER

KATE BIMSON
TEL 02 9855 7628
CLIENT

PYMBLE LADIES COLLEGE
PROJECT

PYMBLE LADIES COLLEGE
GREY HOUSE PRECINCT
BVN PROJECT NUMBER


2010018
DRAWING KEY

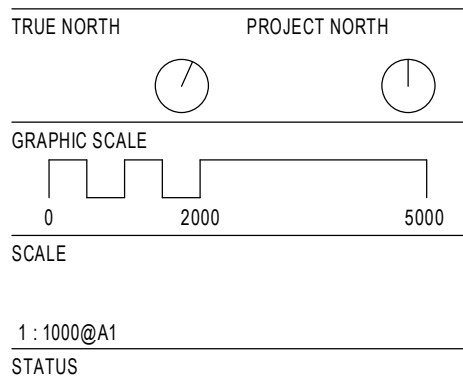

DESIGN DEVELOPMENT
DRAWING

SHADOW DIAGRAMS -
SHEET 1

AR-DA-L10-AA-01 7

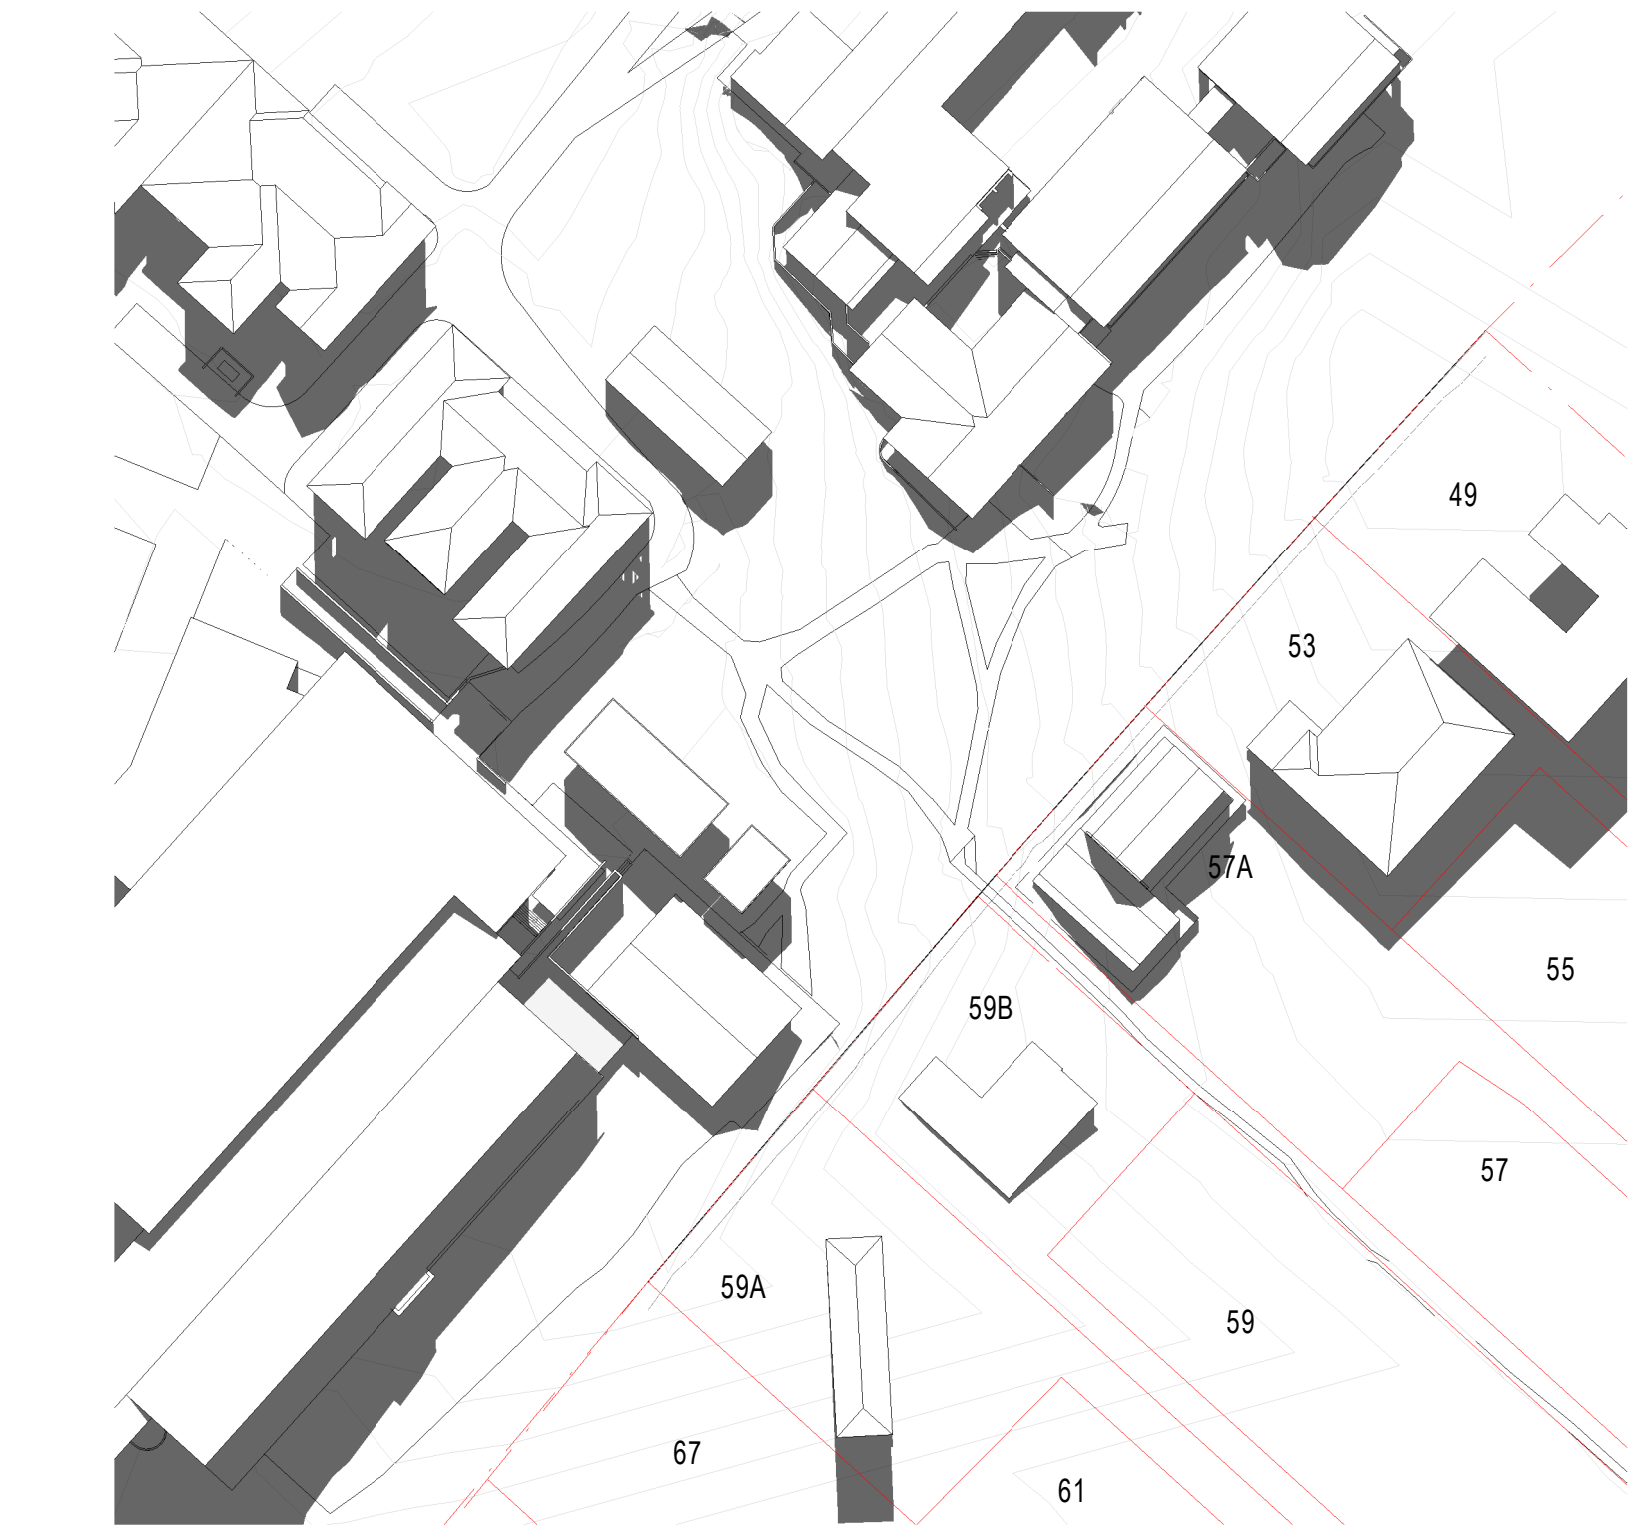


1 SHADOW DIAGRAM EXISTING June 21 - 12PM
1 : 1000




5 SHADOW DIAGRAM EXISTING June 21 - 12 30PM
1 : 1000




2 SHADOW DIAGRAM EXISTING June 21 - 1PM
1 : 1000

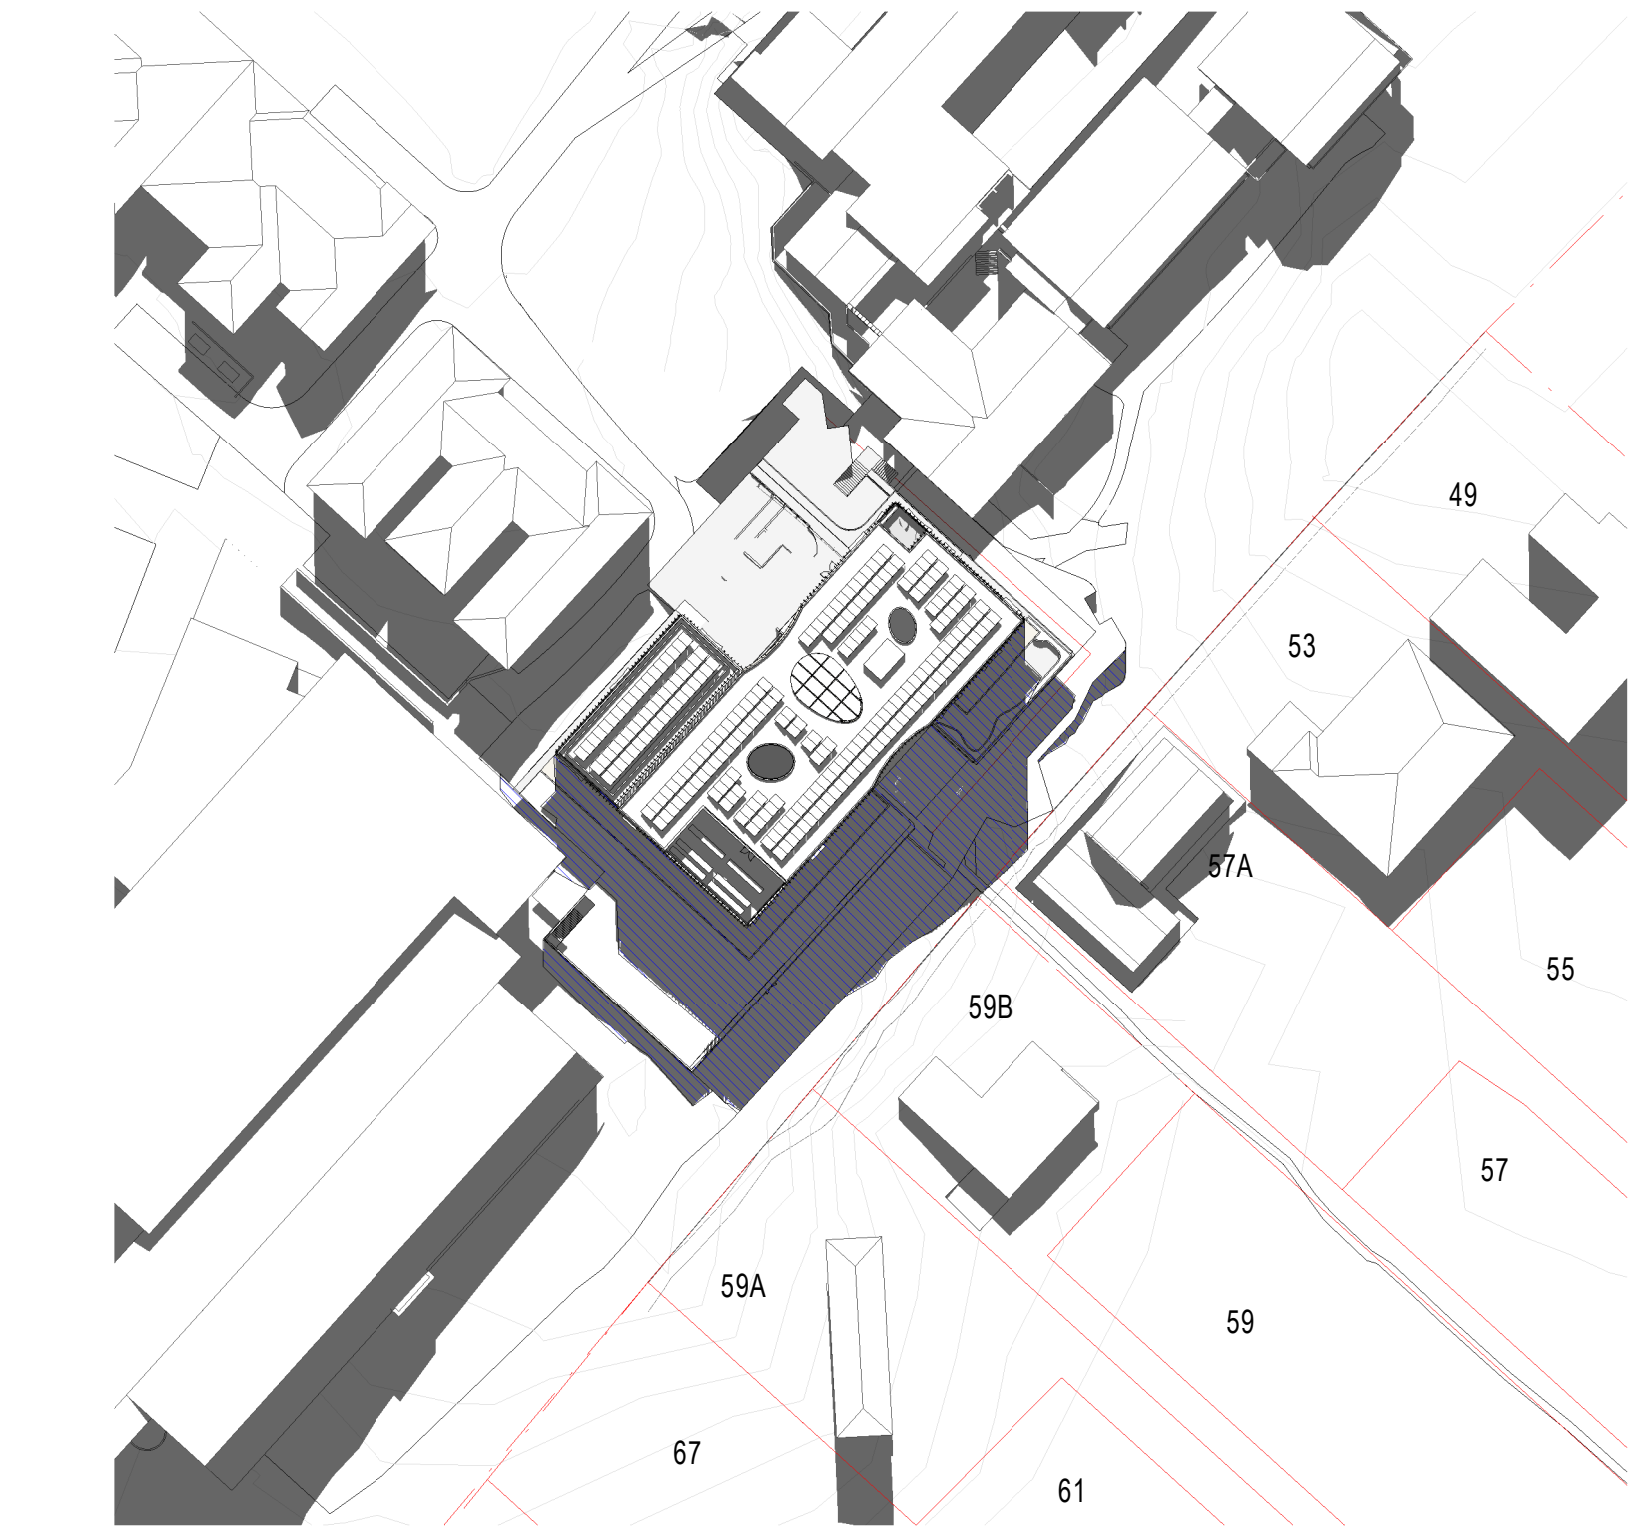

3 SHADOW DIAGRAM PROPOSED June 21 - 12PM
1 : 1000

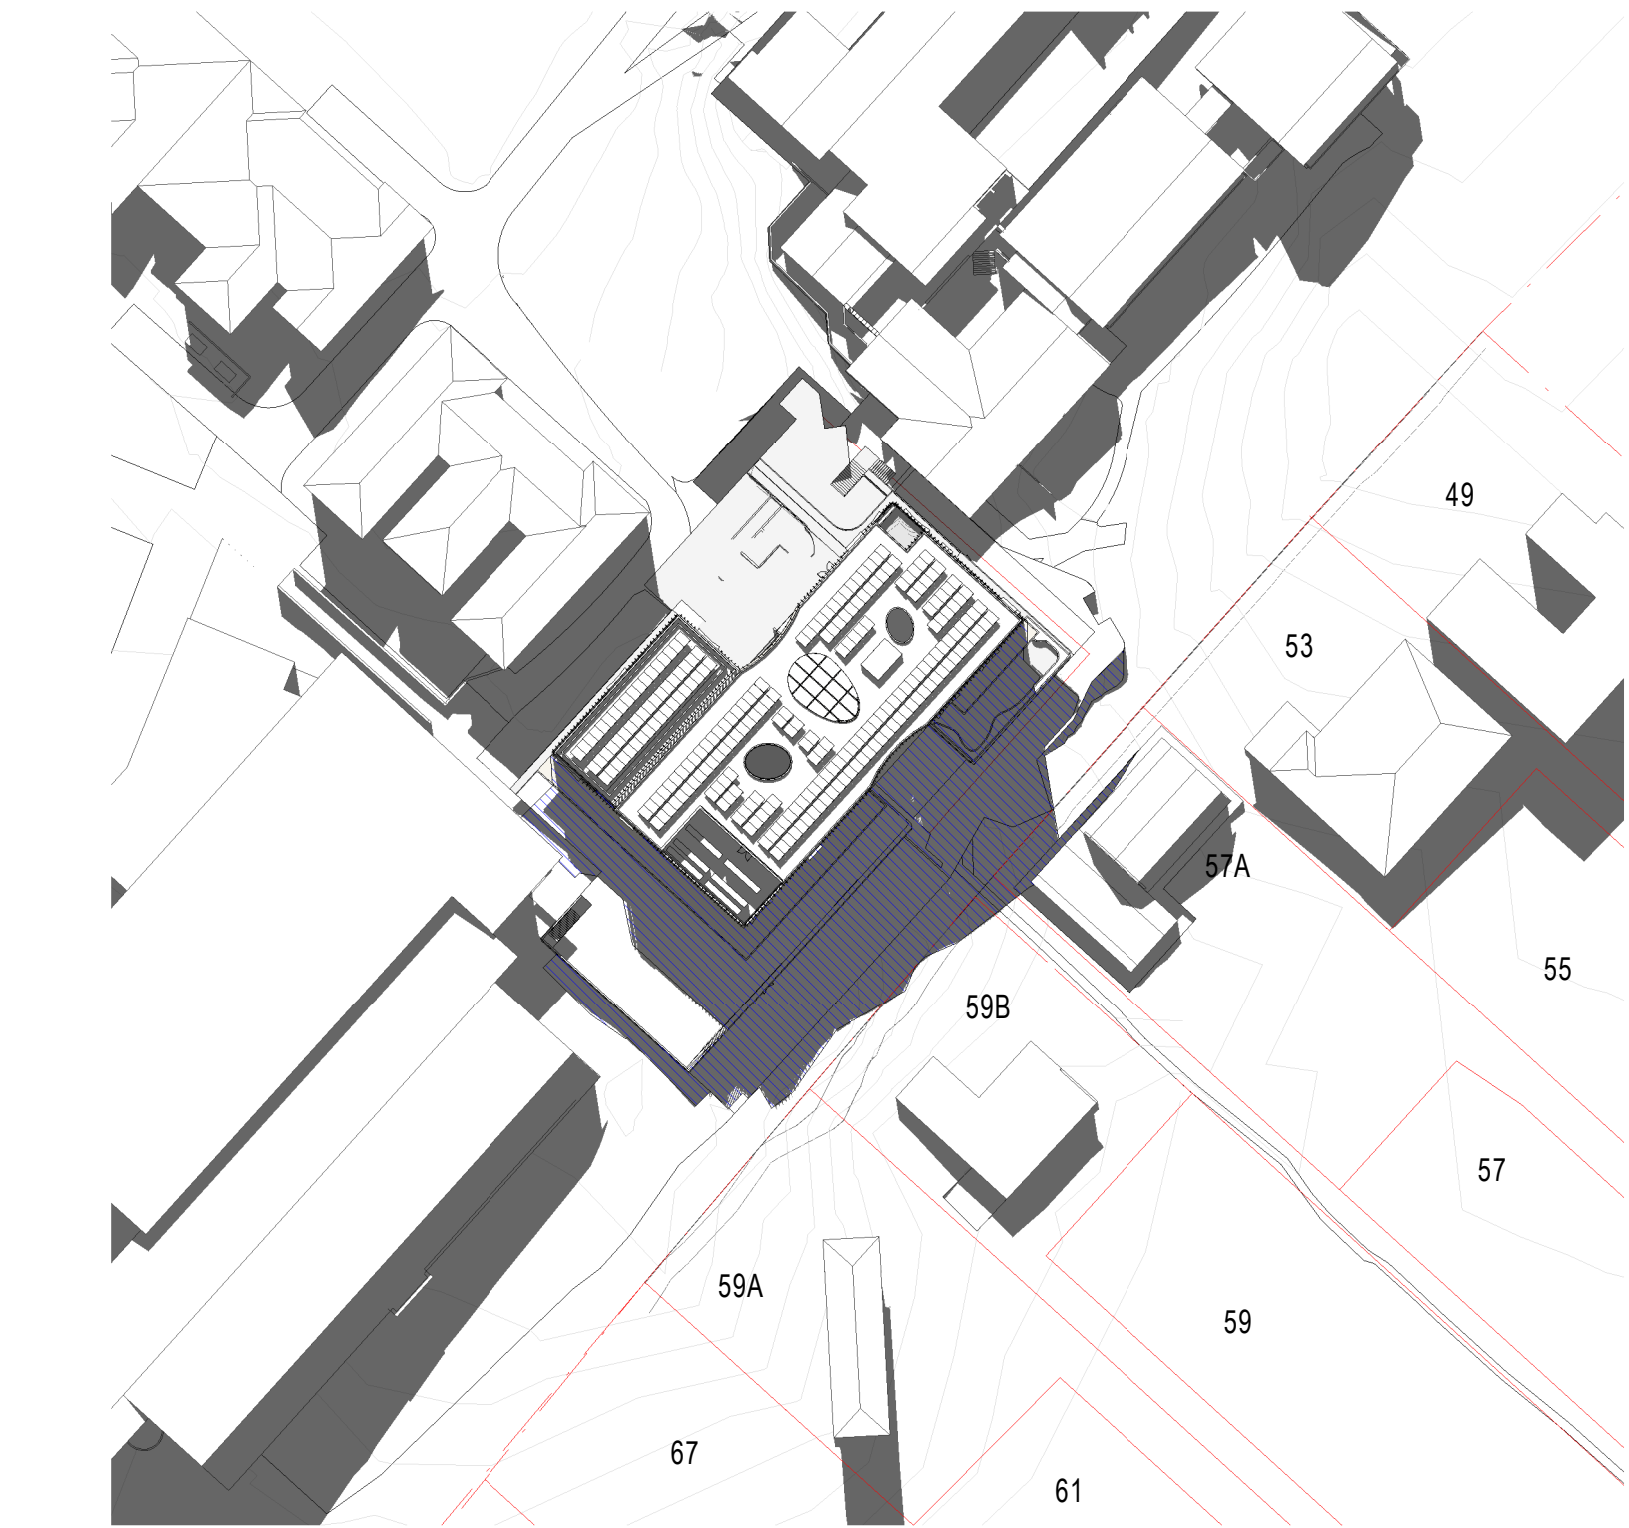

6 SHADOW DIAGRAM PROPOSED June 21 - 12 30PM
1 : 1000

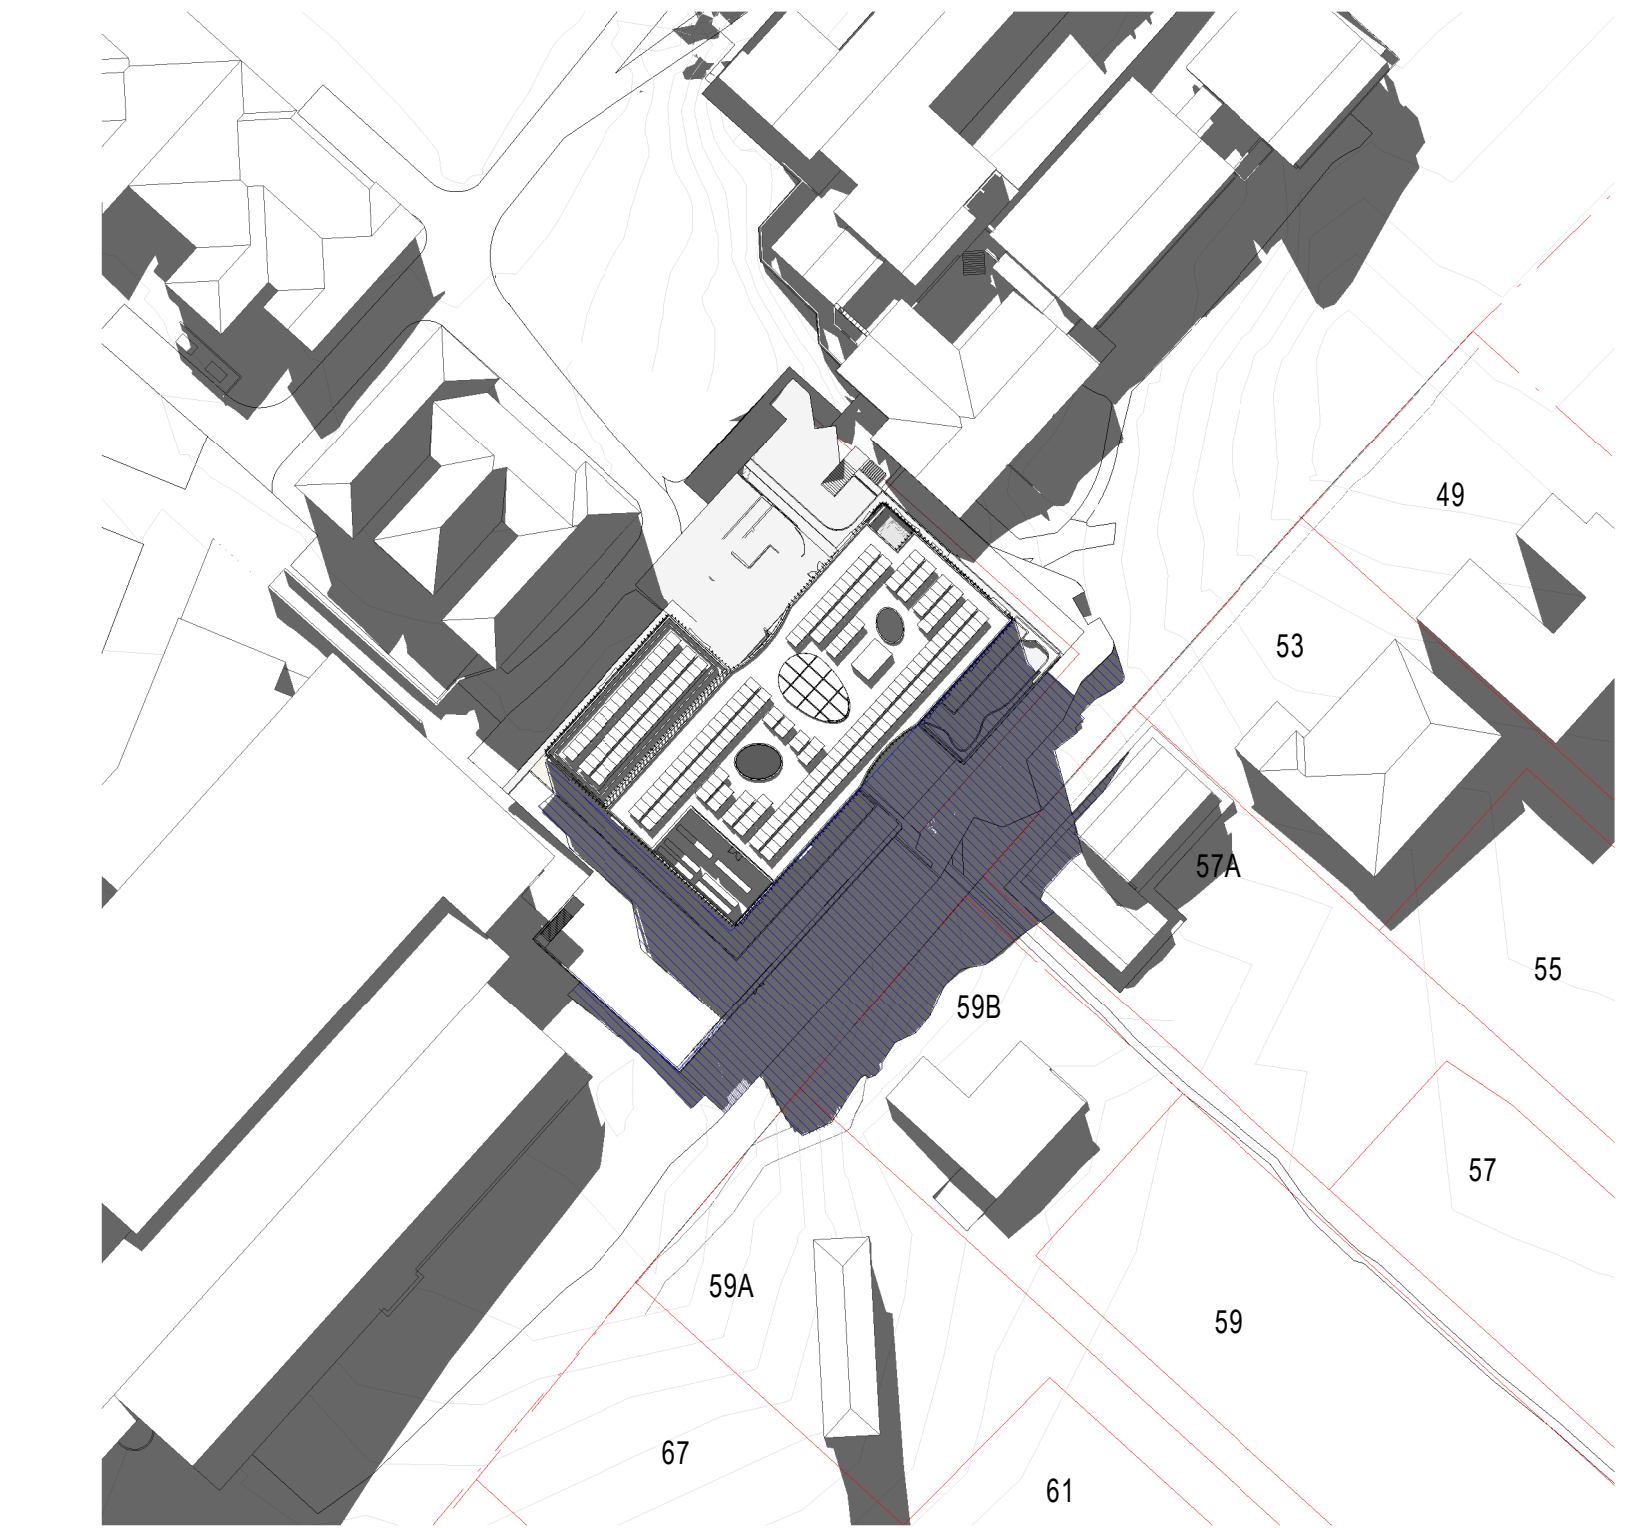

4 SHADOW DIAGRAM PROPOSED June 21 - 1PM
1 : 1000

EXISTING BUILDING SHADOW
ADDITIONAL SHADOW



ARCHITECTS REGISTRATION BOARD /
NOMINATED ARCHITECTS
NSW
9358 NINDSICKA TITCHKOSKY
4037 JAMES GROSE
7115 JULIAN ASHTON
7428 PETER THOMAS
10447 ALISON BOUNDS
QLD
5537 NEIL LOGAN
3178 BRIAN DONOVAN
1585 MARK GRIMMER
5535 DAVID KELLY
5517 CATHERINE SKINNER
3869 KEVIN O'BRIEN
Telephone +61 7 3852 2525
Facsimile +61 7 3852 2544
www.bvn.com.au

INTELLECTUAL PROPERTY
COPYRIGHT BVN ARCHITECTURE PTY LIMITED. UNLESS OTHERWISE
AGREED IN WRITING ALL RIGHTS TO THIS DOCUMENT ARE SUBJECT TO
PAYMENT IN FULL OF ALL BVN CHARGES. THIS DOCUMENT MAY ONLY
BE USED FOR THE EXPRESS PURPOSE AND PROJECT FOR WHICH IT
HAS BEEN CREATED AND DELIVERED. AS NOTED IN WRITING BY
BVN AND THIS DOCUMENT MAY NOT BE OTHERWISE USED OR COPIED.
ANY UNAUTHORISED USE OF THIS DOCUMENT IS AT THE USER'S SOLE
RISK AND WITHOUT LIMITING BVN'S RIGHTS THE USER RELEASES AND
INDEMNIFIES BVN FROM AND AGAINST ALL LOSS SO ARISING.

NOTE
CONTRACTOR TO CHECK AND VERIFY ALL DIMENSIONS ON SITE PRIOR
TO COMMENCEMENT OF WORK OR PREPARATION OF SHOP DRAWINGS.
DO NOT SCALE THIS DRAWING

ISSUE	DATE	FOR
1	02/06/21	For Information
2	23/06/21	For Information
3	24/06/21	For Information
4	26/07/21	SSDA Draft
5	05/08/21	For Information
6	07/09/21	For Information
7	24/09/21	SSDA Issue

CONSULTANT
STANTEC
TEL 02 9493 9700
CONSULTANT

TTW
TEL 02 9439 7288
CONSULTANT

PROCLUS ADVISORY


CONSULTANT
WILLOW TREE PLANNING
TEL 02 9929 6974
PROJECT MANAGER

KATE BIMSON
TEL 02 9855 7628
CLIENT

PYMBLE LADIES COLLEGE
PROJECT

PYMBLE LADIES COLLEGE
GREY HOUSE PRECINCT
BVN PROJECT NUMBER

2010018
DRAWING KEY

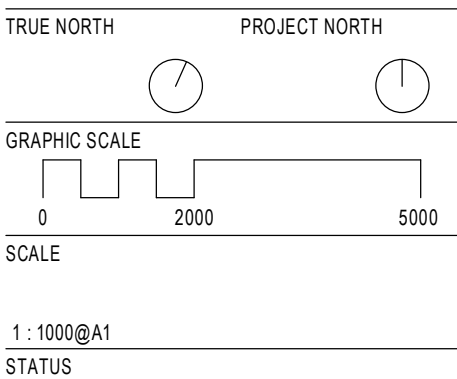

DESIGN DEVELOPMENT
DRAWING

SHADOW DIAGRAMS -
SHEET 2

AR-DA-L10-AA-02 7



ARCHITECTS' REGISTRATION BOARD /
NOMINATED ARCHITECTS

NSW
9356 NINDSICKA TITCHKOSKY
4037 JAMES GROSE
7115 JULIAN ASHTON
7428 PETER THOMAS
10447 ALISON BOUNDS

QLD
5537 NEIL LOGAN
3708 BRIAN DONOVAN
1585 MARK GRIMMER
5535 DAVID KELLY
5517 CATHERINE SKINNER
3869 KEVIN O'BRIEN

Telephone +61 7 3852 2525
Facsimile +61 7 3852 2544
www.bvn.com.au

INTELLECTUAL PROPERTY

COPYRIGHT BVN ARCHITECTURE PTY LIMITED. UNLESS OTHERWISE
AGREED IN WRITING ALL RIGHTS TO THIS DOCUMENT ARE SUBJECT TO
PAYMENT IN FULL OF ALL BVN CHARGES. THIS DOCUMENT MAY ONLY
BE USED FOR THE EXPRESS PURPOSE AND PROJECT FOR WHICH IT
HAS BEEN CREATED AND DELIVERED. AS NOTIFIED IN WRITING BY
BVN AND THIS DOCUMENT MAY NOT BE OTHERWISE USED OR COPIED.
ANY UNAUTHORISED USE OF THIS DOCUMENT IS AT THE USER'S SOLE
RISK AND WITHOUT LIMITING BVN'S RIGHTS THE USER RELEASES AND
INDEMNIFIES BVN FROM AND AGAINST ALL LOSS SO ARISING.

NOTE

CONTRACTOR TO CHECK AND VERIFY ALL DIMENSIONS ON SITE PRIOR
TO COMMENCEMENT OF WORK OR PREPARATION OF SHOP DRAWINGS.
DO NOT SCALE THIS DRAWING

ISSUE	DATE	FOR
1	02/06/21	For Information
2	23/06/21	For Information
3	24/06/21	For Information
4	26/07/21	SSDA Draft
5	06/08/21	For Information
6	11/08/21	For Information
7	07/09/21	For Information
8	24/09/21	SSDA Issue

CONSULTANT

STANTEC
TEL 02 9493 9700
CONSULTANT

TTW
TEL 02 9439 7288
CONSULTANT

PROCLUS ADVISORY

CONSULTANT

WILLOW TREE PLANNING
TEL 02 9929 6974
PROJECT MANAGER

KATE BIMSON
TEL 02 9855 7628
CLIENT

PYMBLE LADIES COLLEGE
PROJECT

PYMBLE LADIES COLLEGE
GREY HOUSE PRECINCT
BVN PROJECT NUMBER

2010018
DRAWING KEY

TRUE NORTH PROJECT NORTH

GRAPHIC SCALE

0 2000 5000

SCALE

1 : 1000@A1
STATUS


DESIGN DEVELOPMENT
DRAWING

SHADOW DIAGRAMS -
SHEET 3


AR-DA-L10-AA-03	ISSUE 8
-----------------	------------




1 SHADOW DIAGRAM EXISTING June 21 - 2PM
1 : 1000

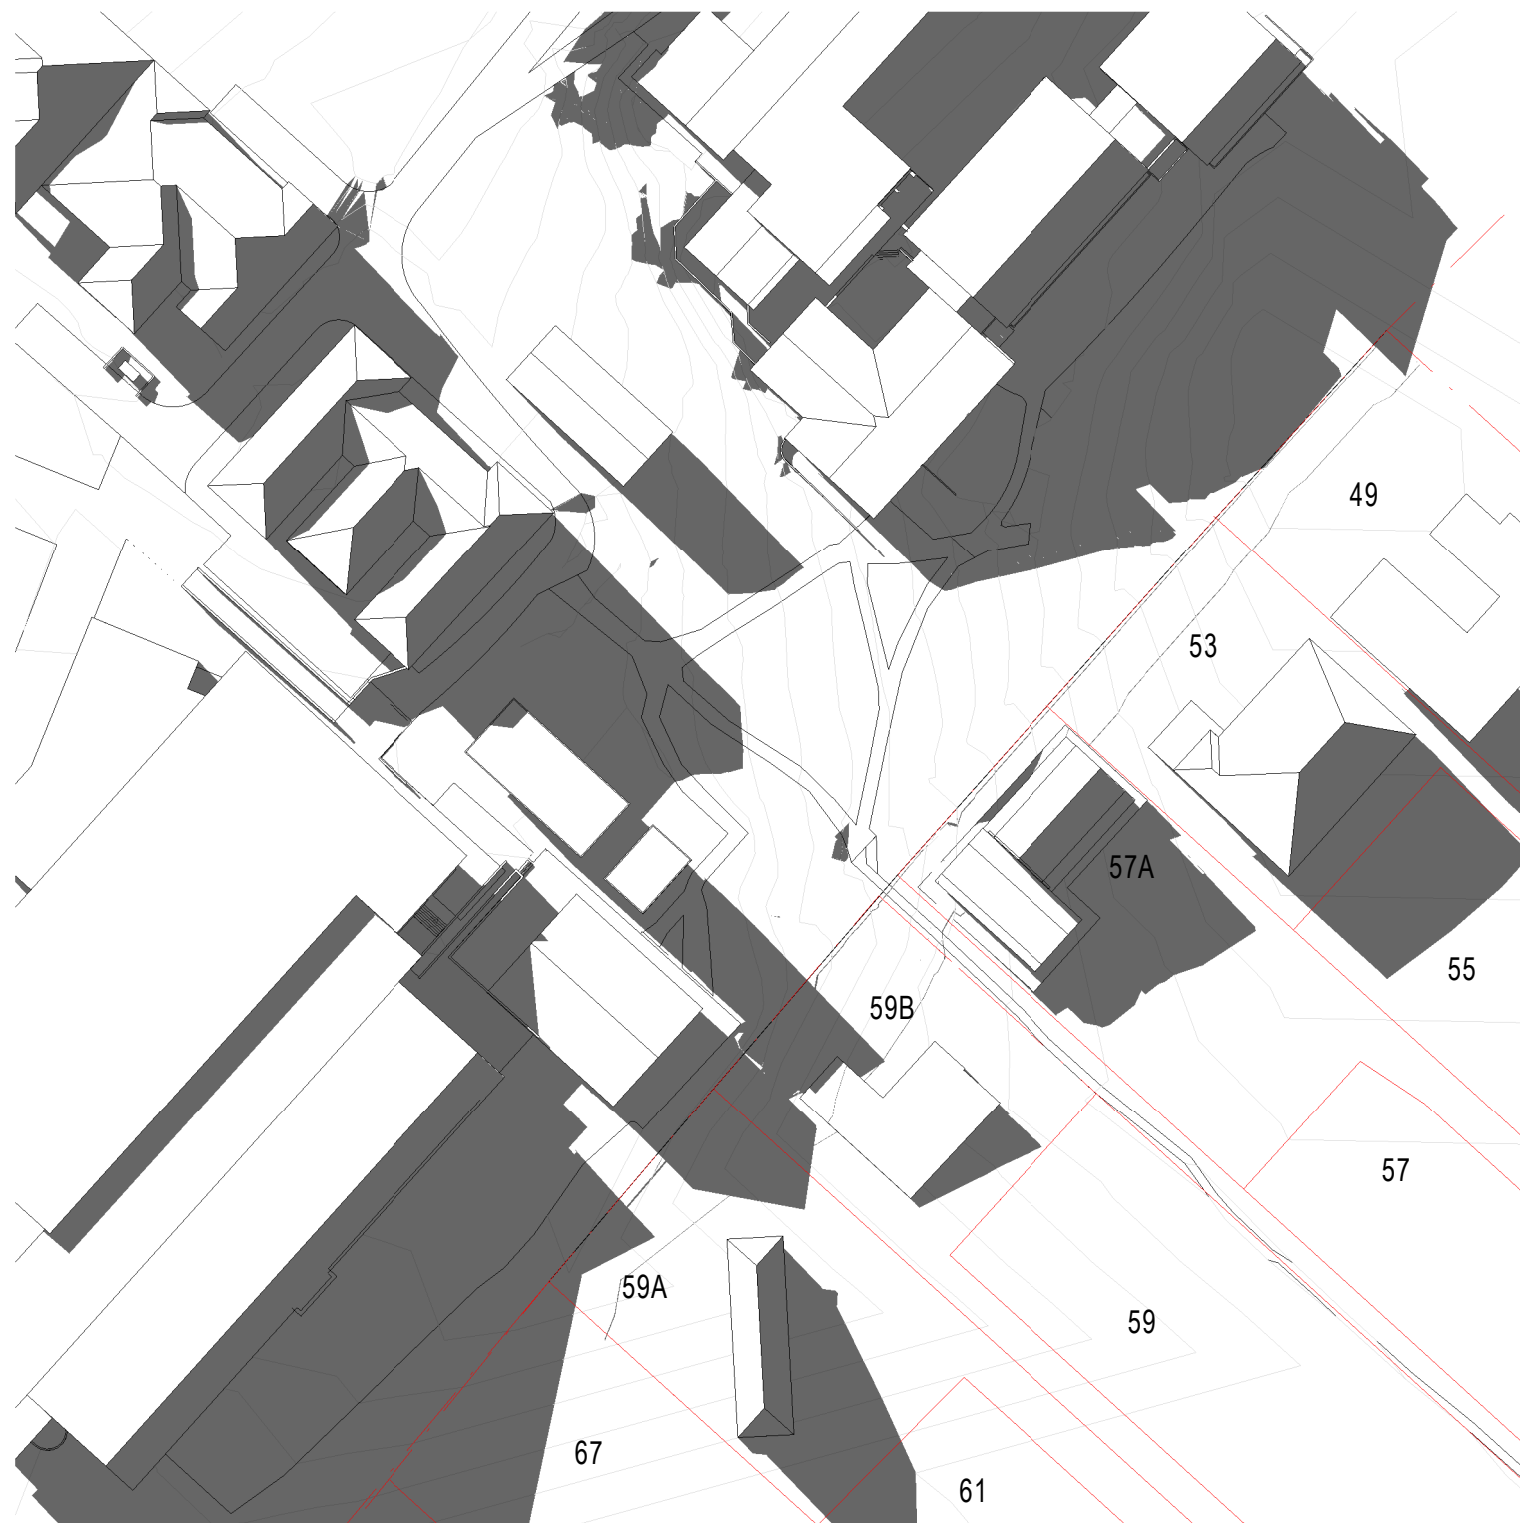


2 SHADOW DIAGRAM EXISTING June 21 - 3PM
1 : 1000

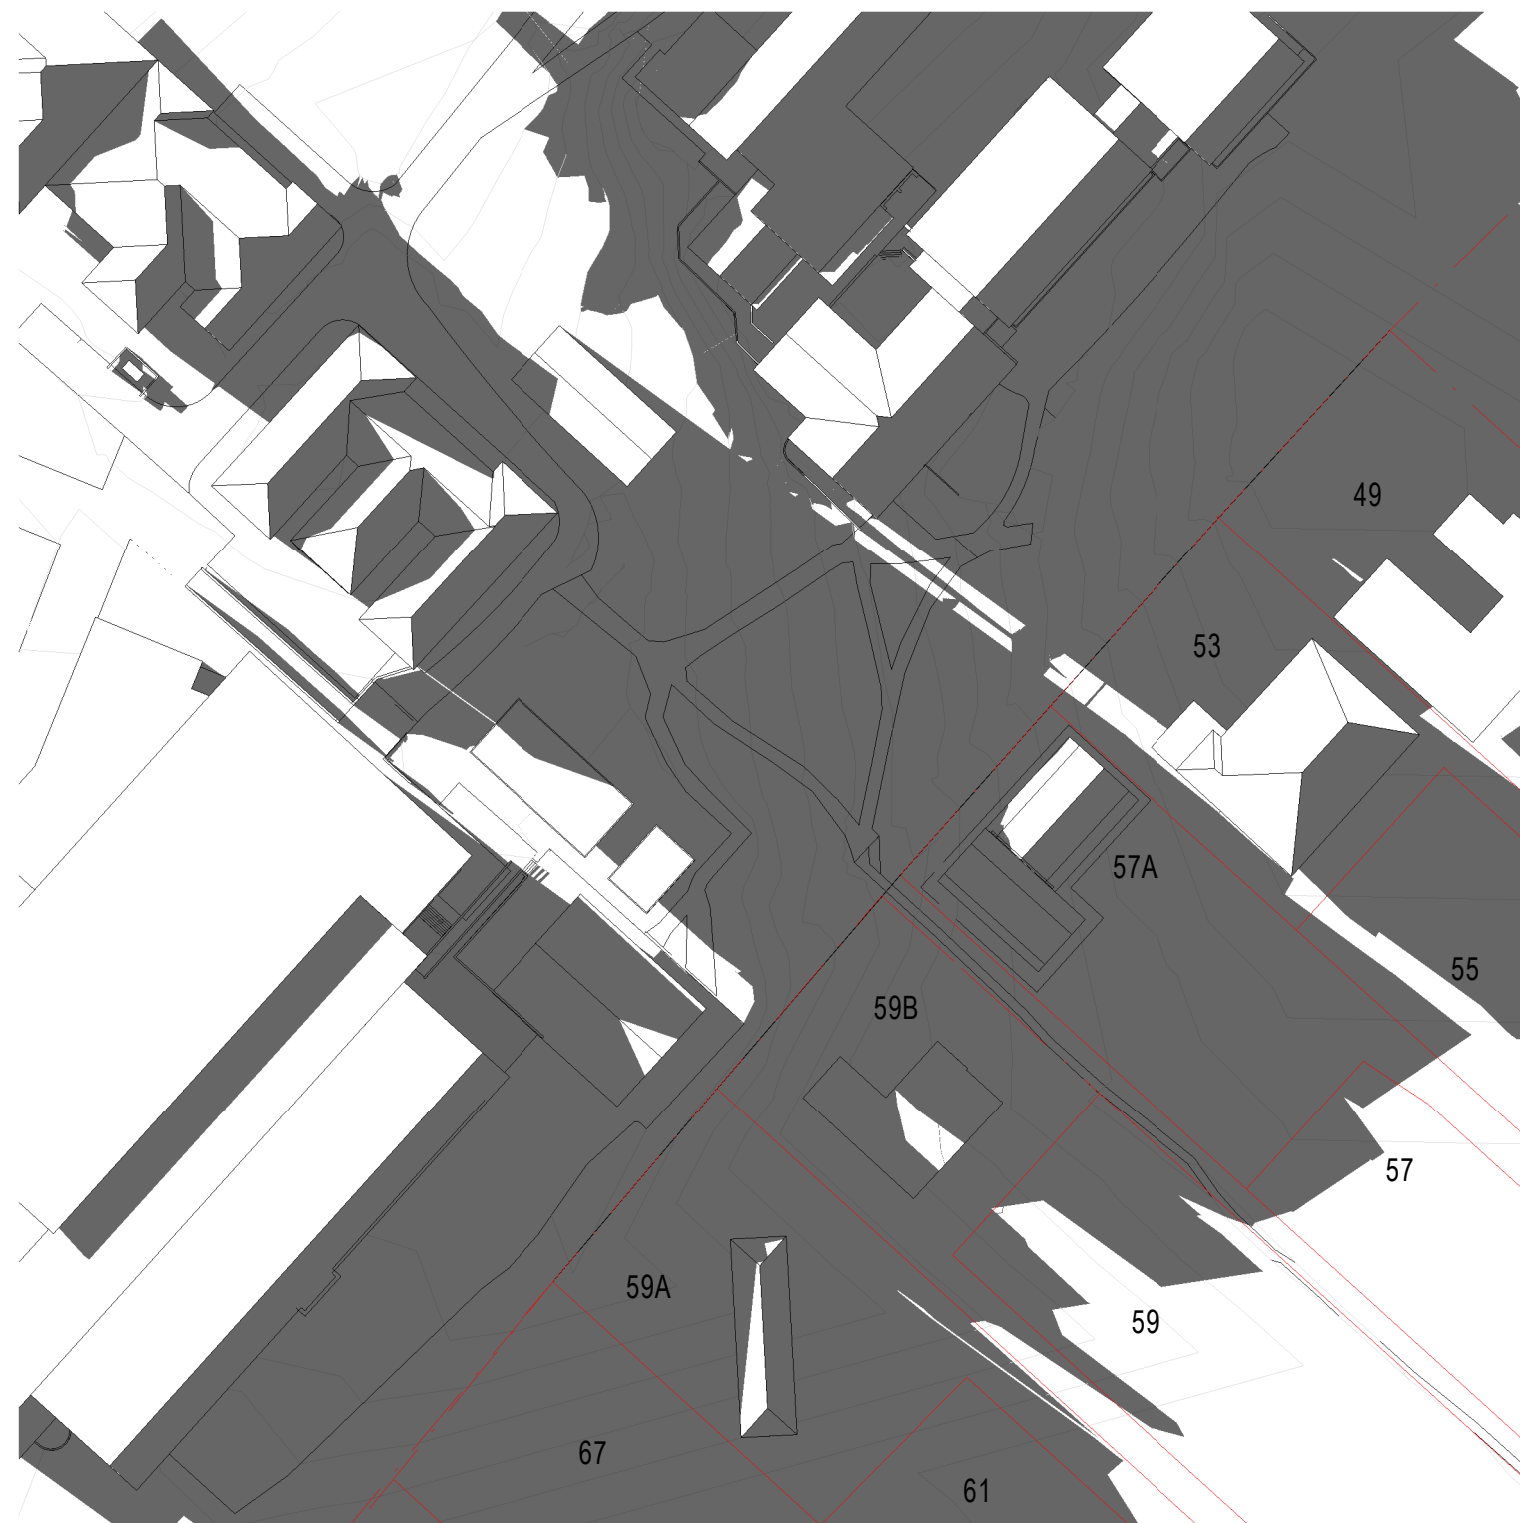


5 SHADOW DIAGRAM EXISTING June 21 - 4PM
1 : 1000

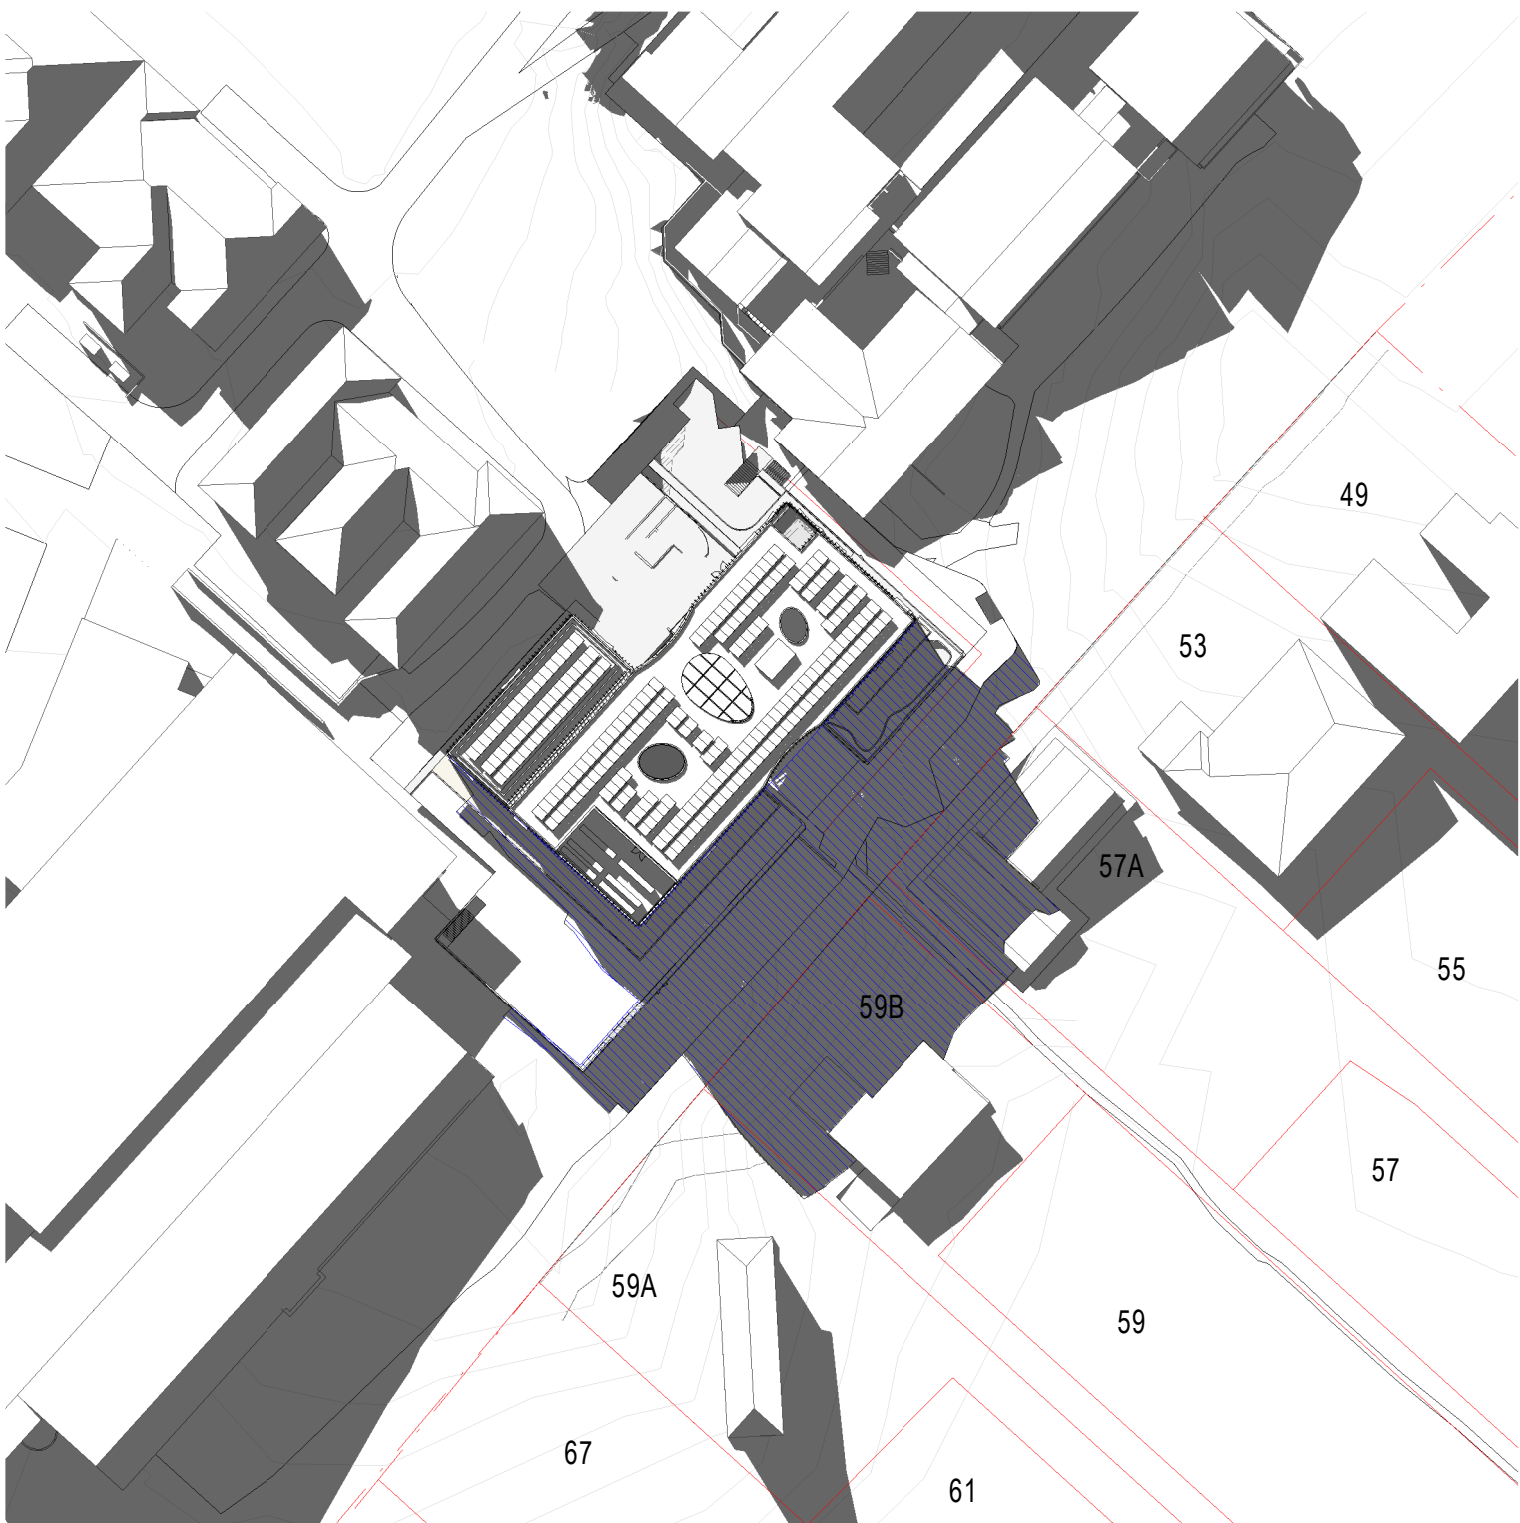

3 SHADOW DIAGRAM PROPOSED June 21 - 2PM
1 : 1000

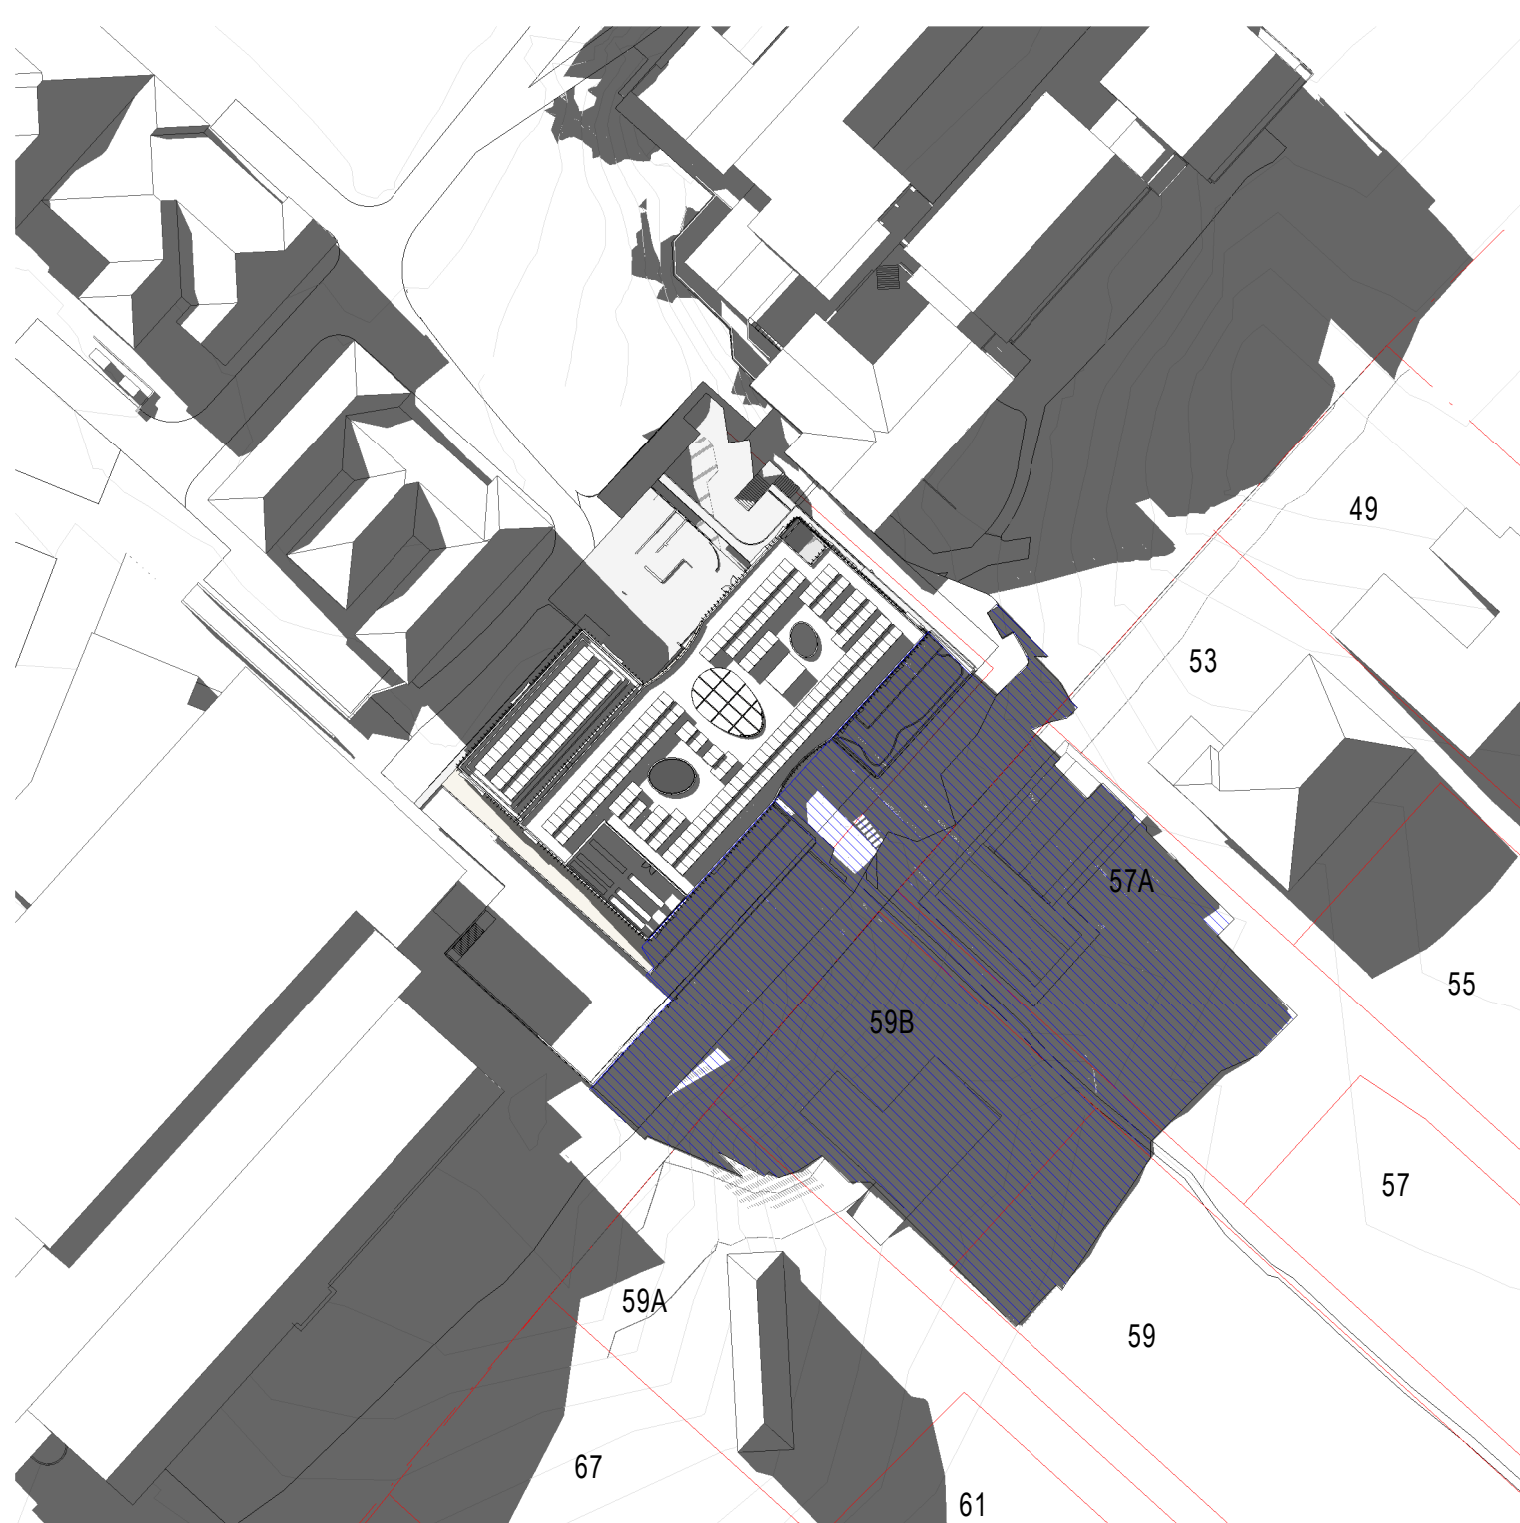


4 SHADOW DIAGRAM PROPOSED June 21 - 3PM
1 : 1000

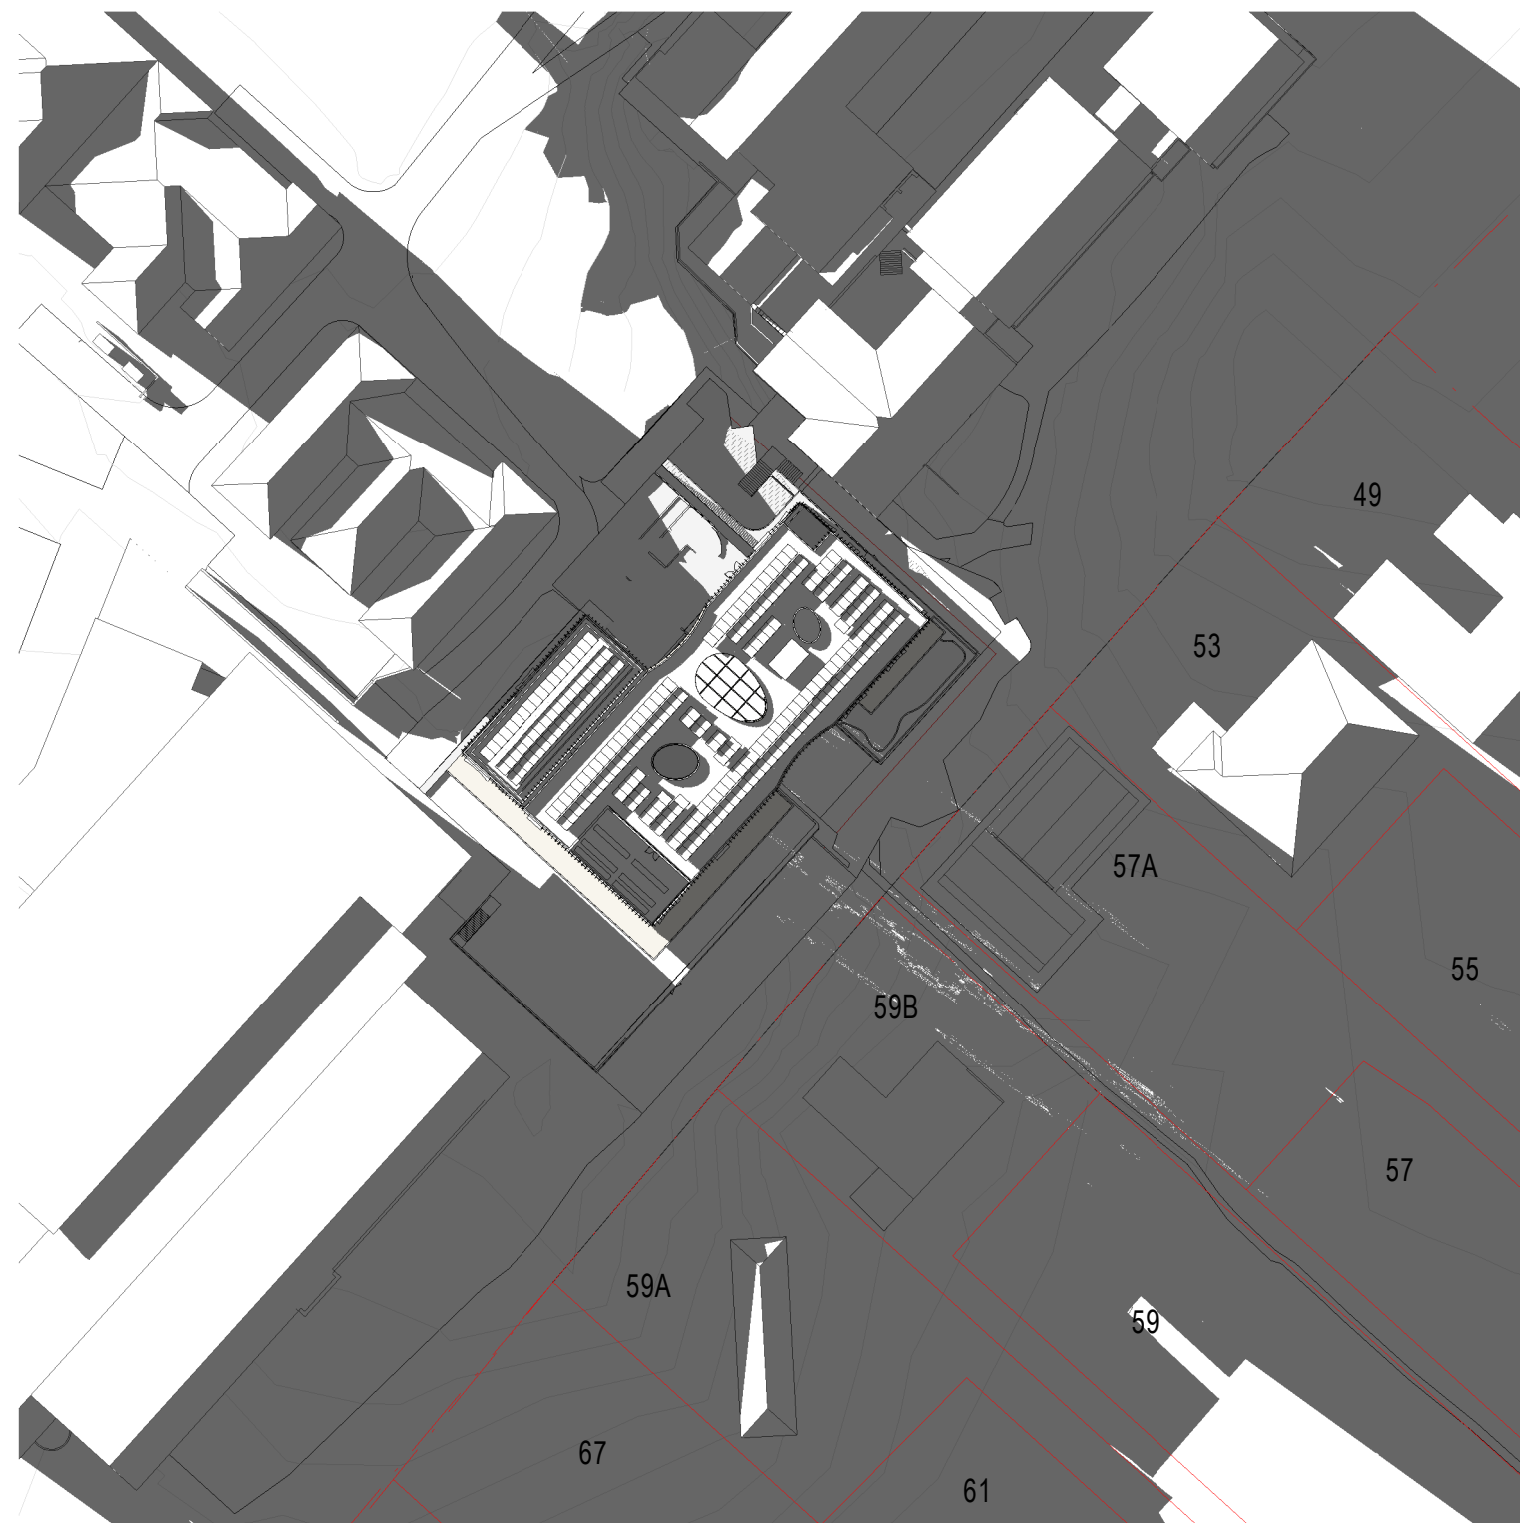


6 SHADOW DIAGRAM PROPOSED June 21 - 4PM
1 : 1000

EXISTING BUILDING SHADOW


ADDITIONAL SHADOW

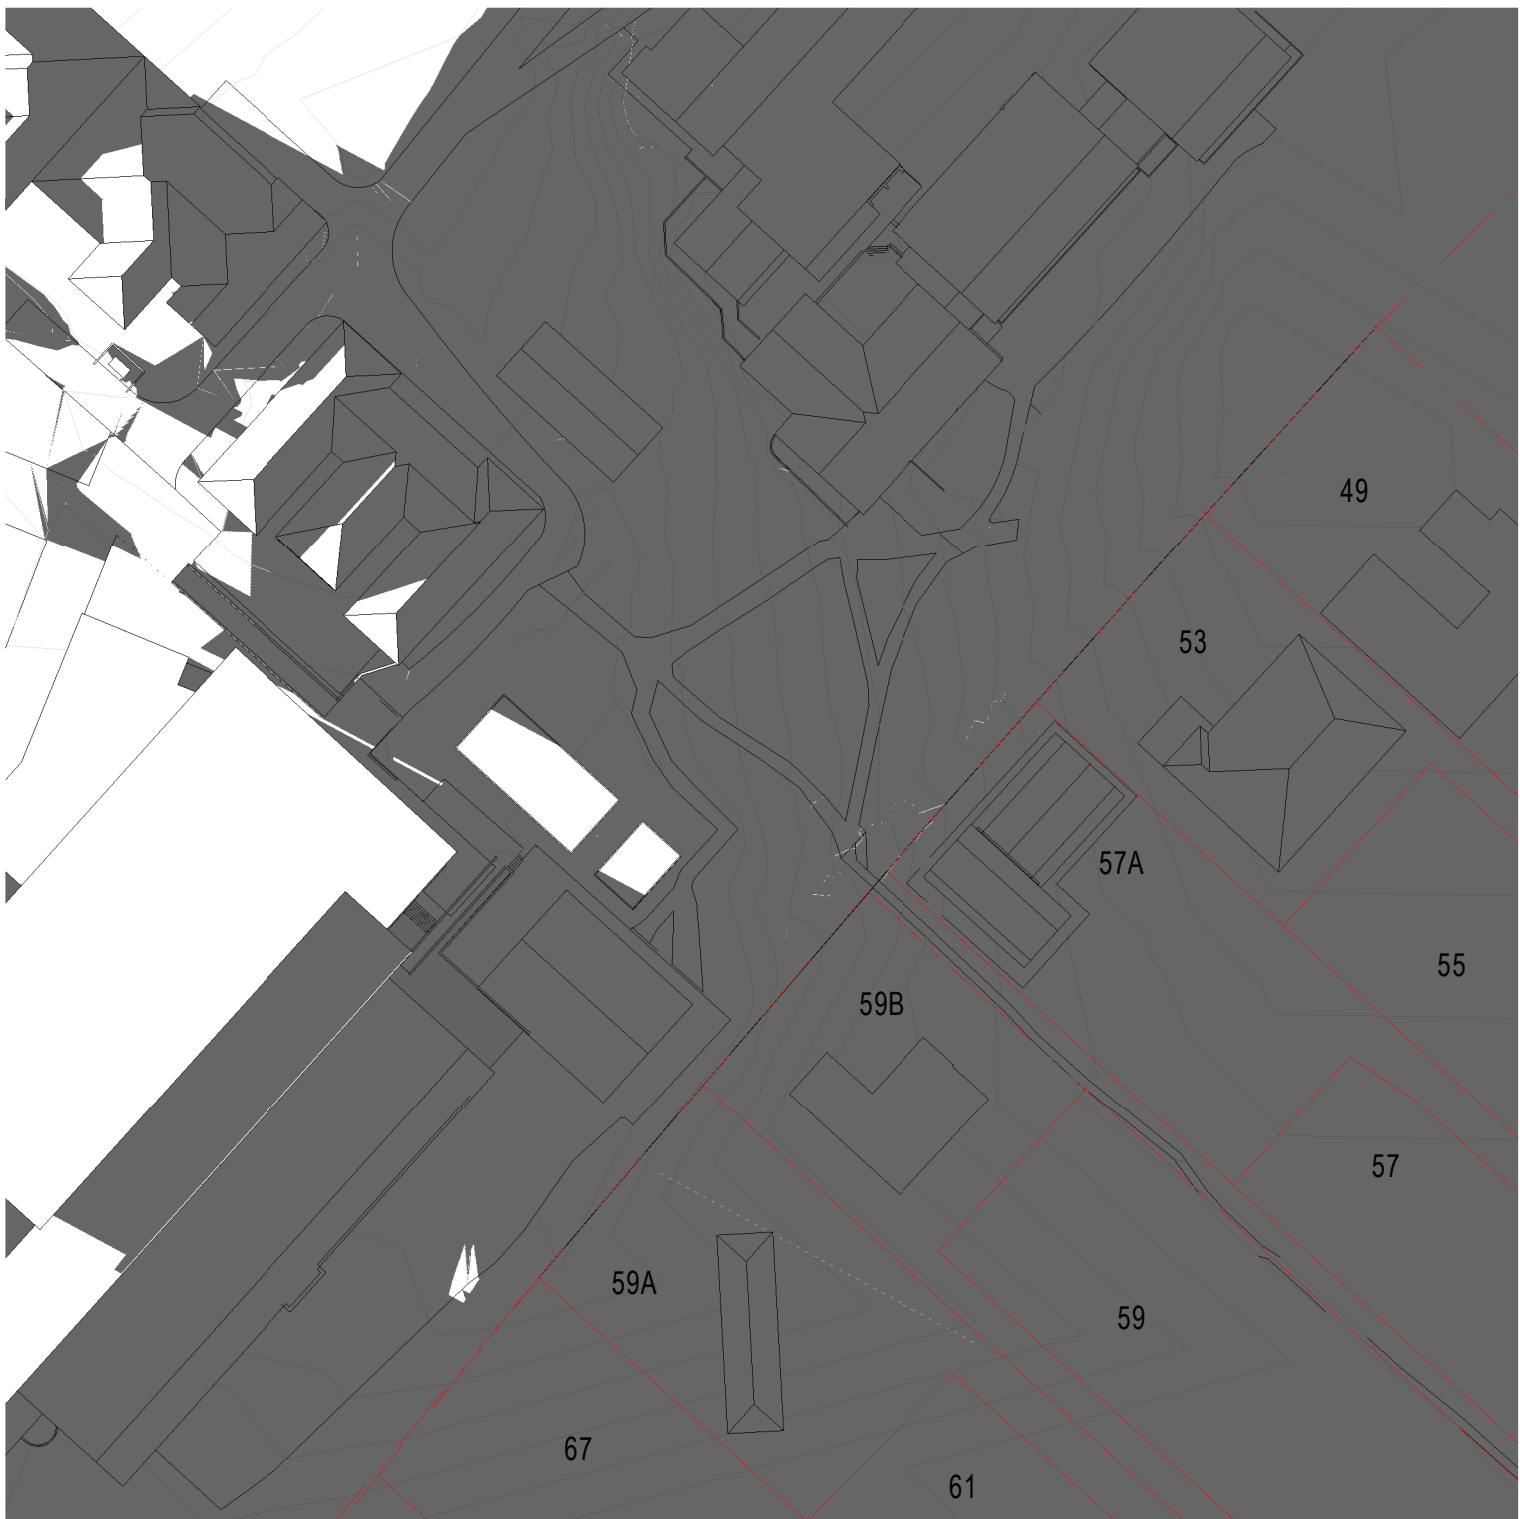


2 SHADOW DIAGRAM EXISTING JUNE 21 - 5PM
1 : 1000

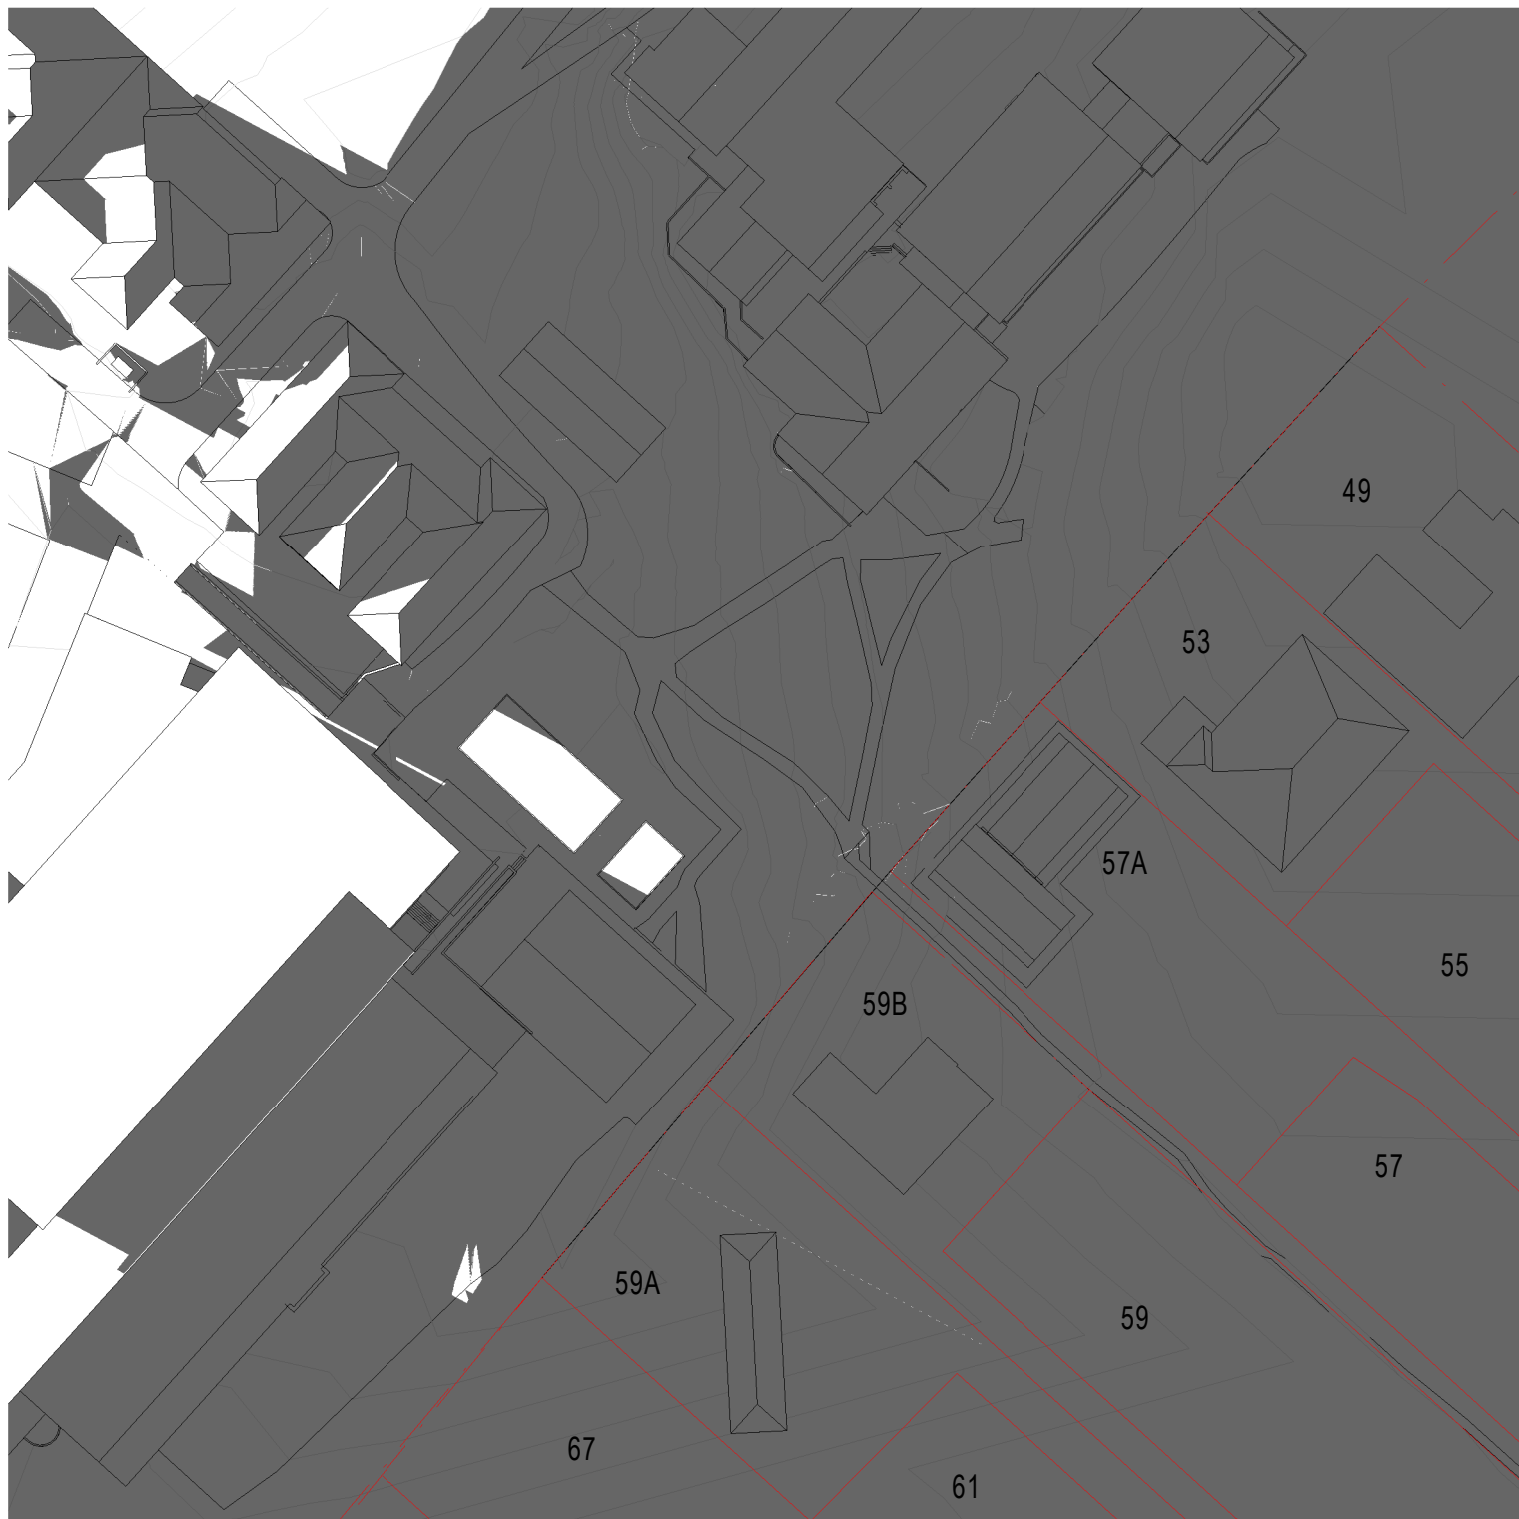


3 SHADOW DIAGRAM EXISTING June 21 - 6PM
1 : 1000

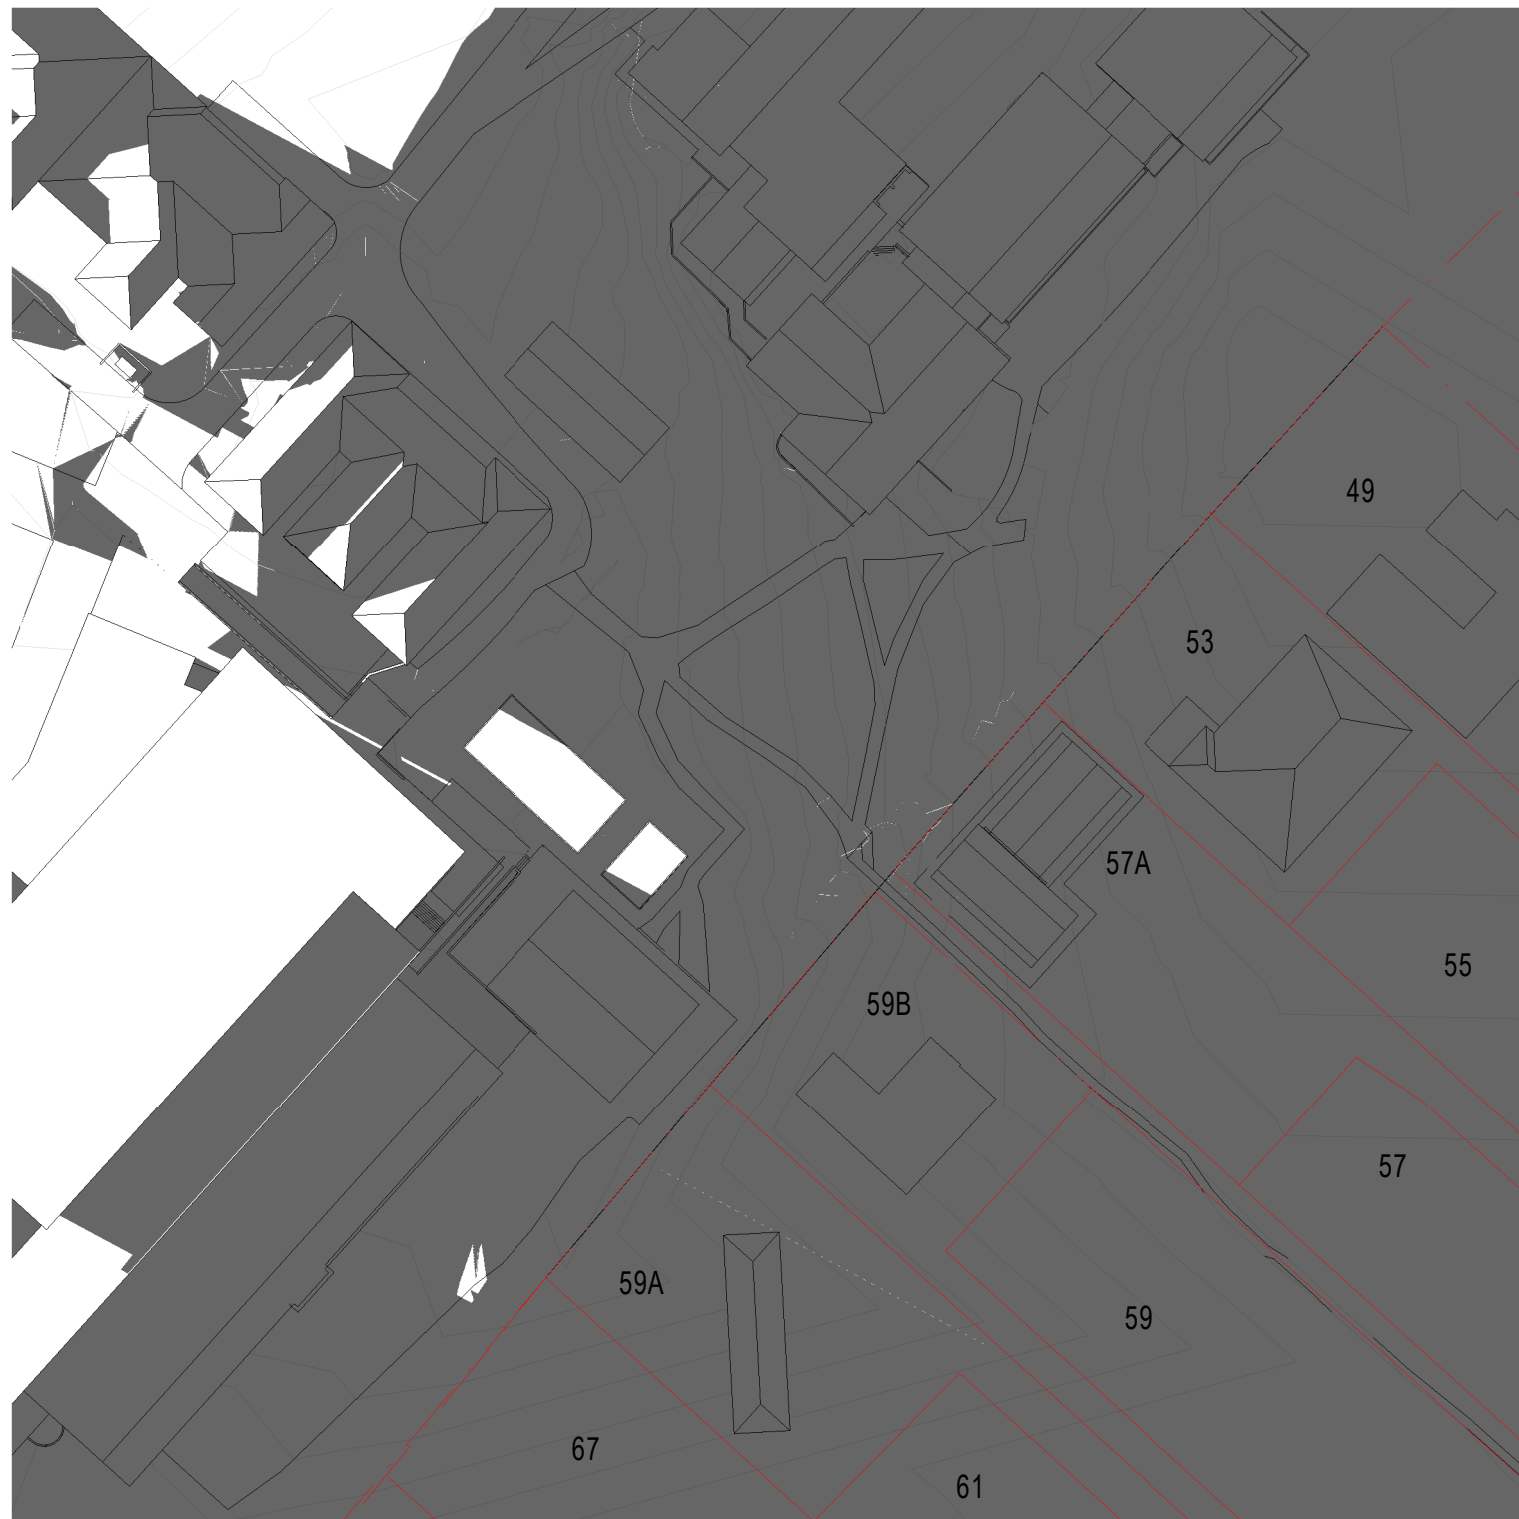


4 SHADOW DIAGRAM EXISTING June 21 - 7PM
1 : 1000

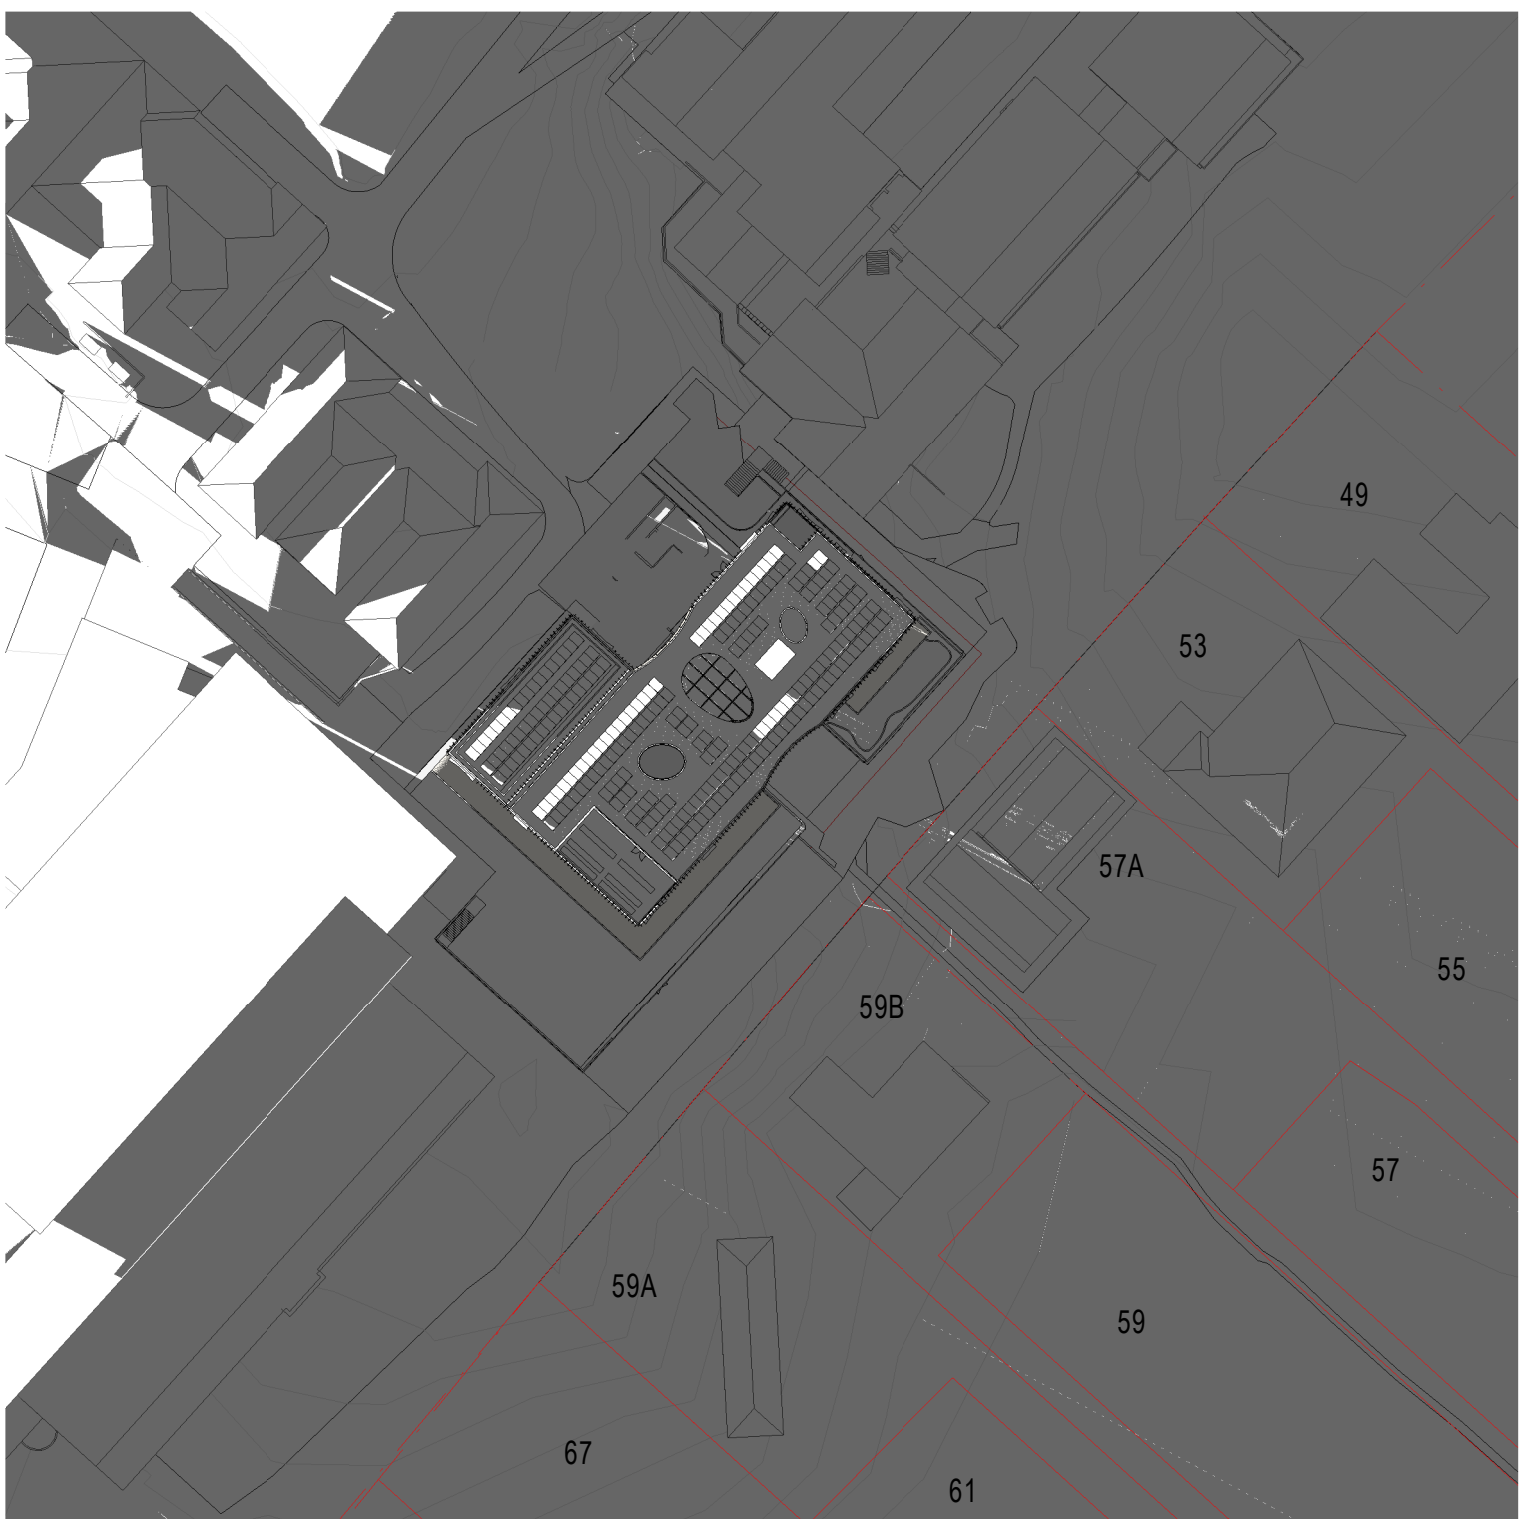

1 SHADOW DIAGRAM PROPOSED June 21 - 5PM
1 : 1000

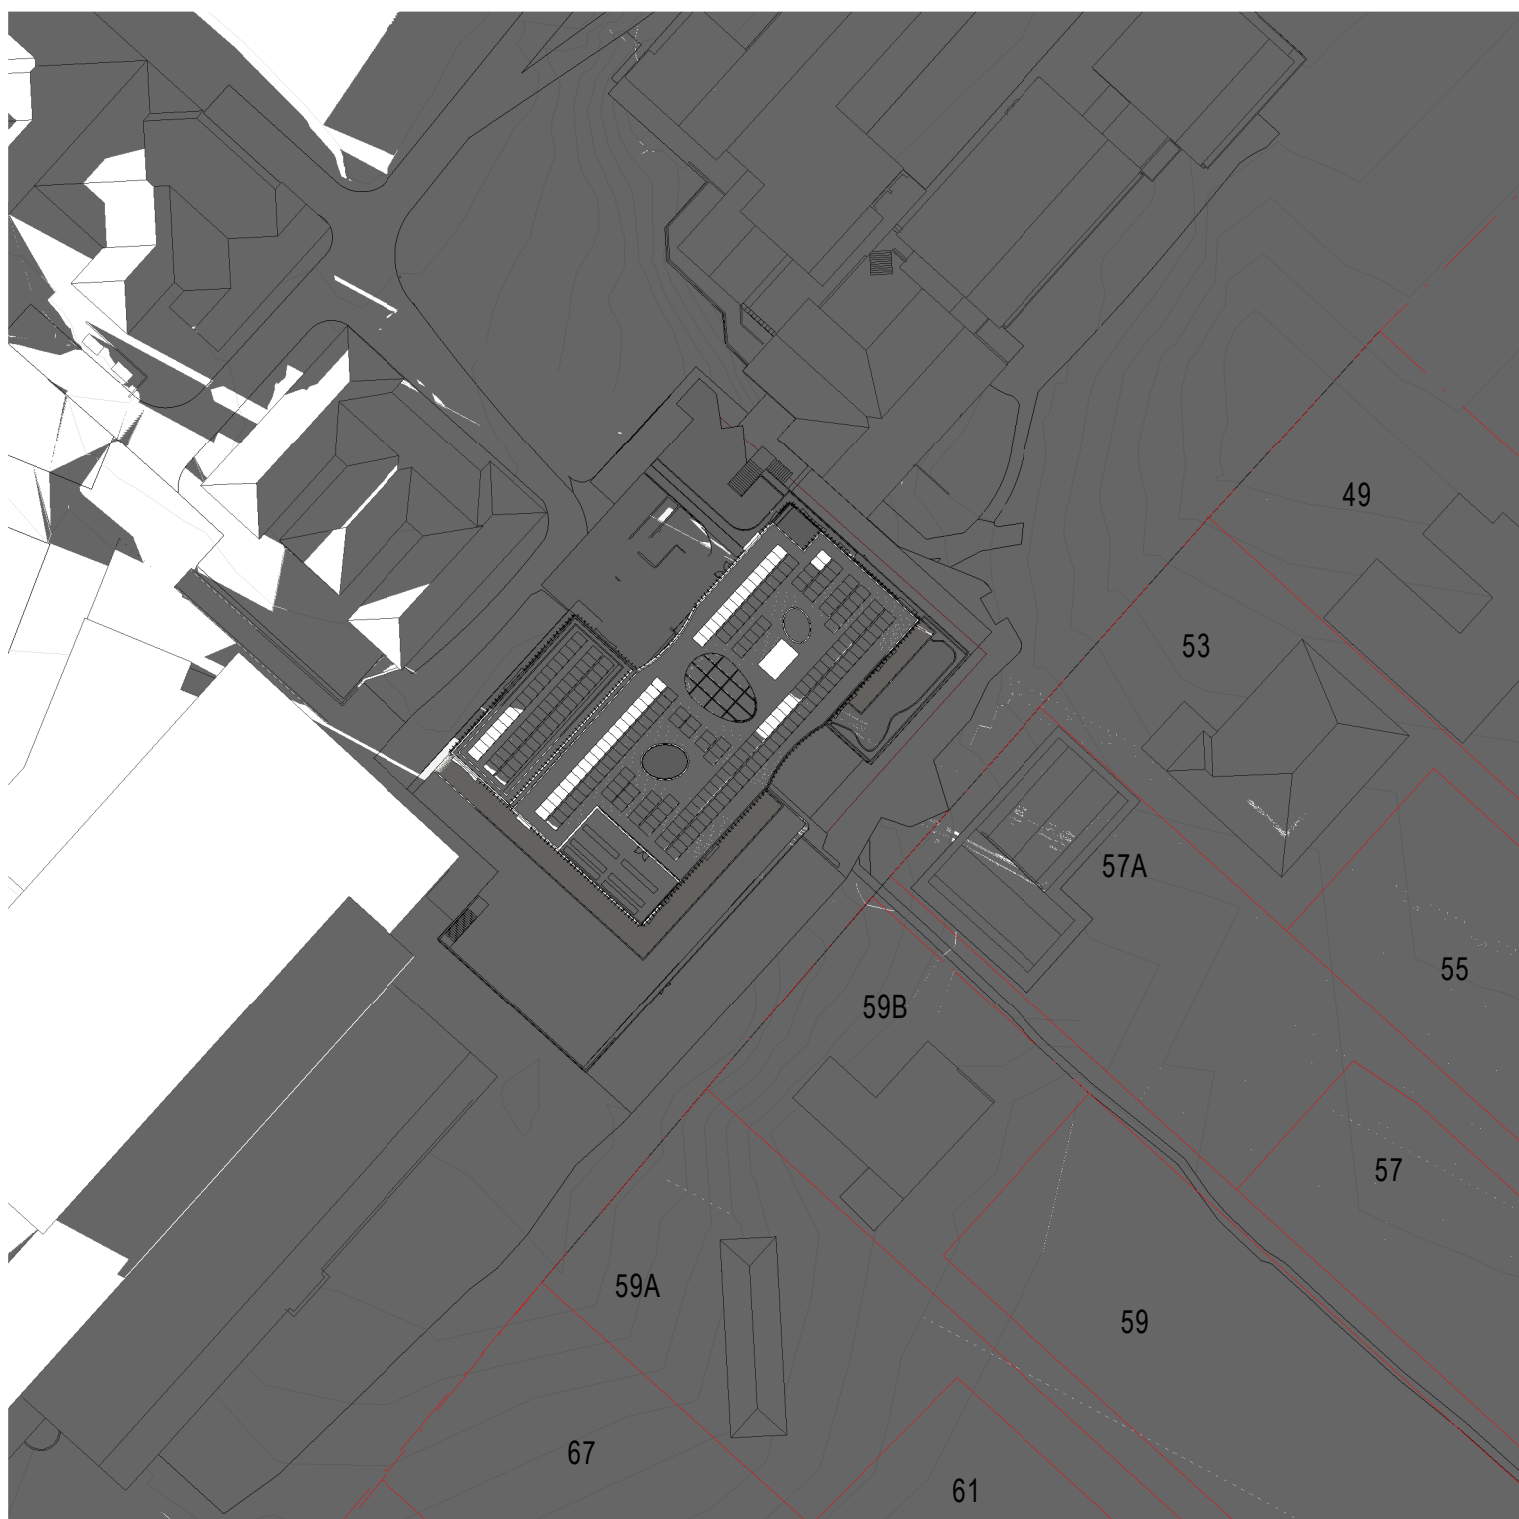

5 SHADOW DIAGRAM PROPOSED June 21 - 6PM
1 : 1000

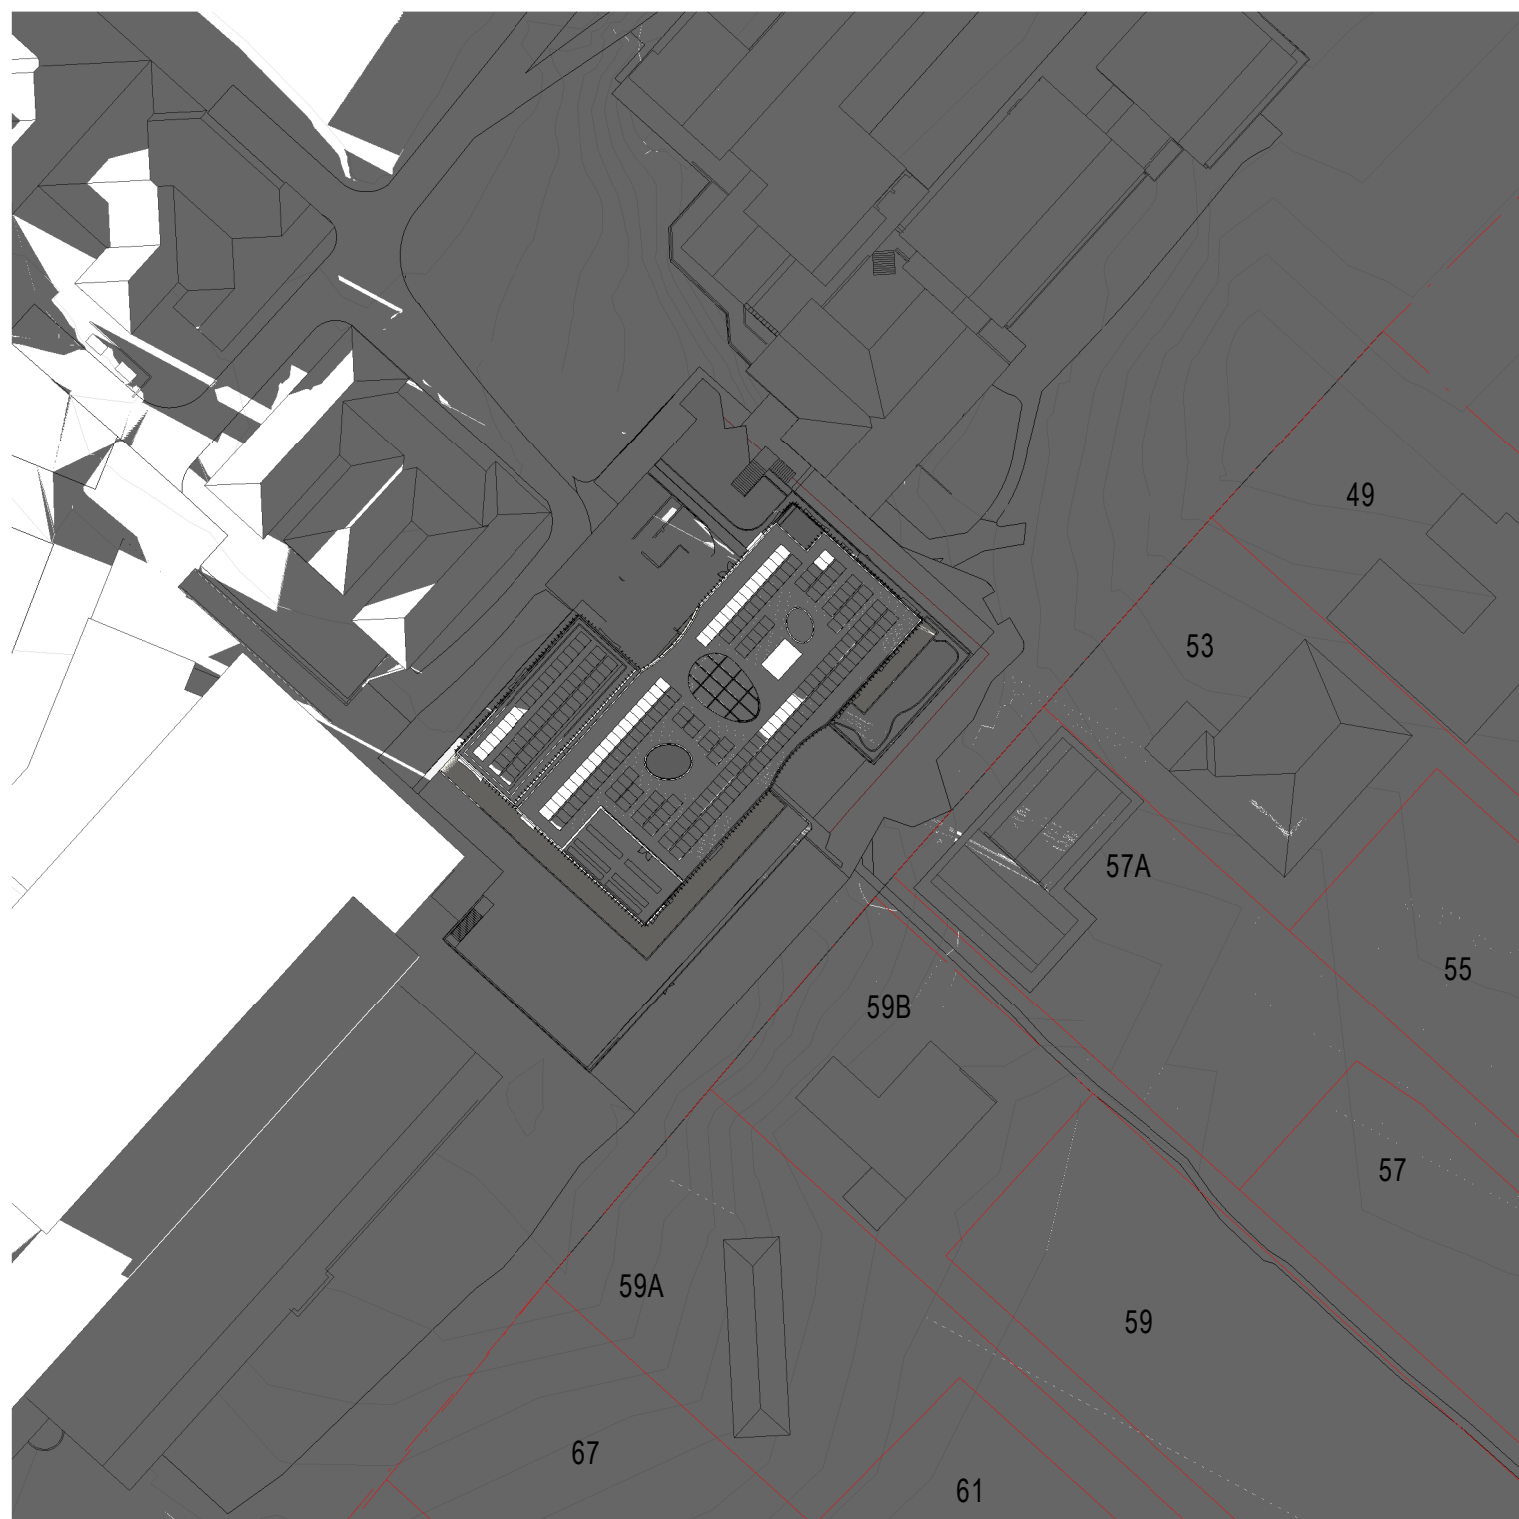

6 SHADOW DIAGRAM PROPOSED June 21 - 7PM
1 : 1000

EXISTING BUILDING SHADOW
ADDITIONAL SHADOW



ARCHITECTS REGISTRATION BOARD /
NOMINATED ARCHITECTS

NSW
9356 KNOTTSCHKA TITCHKOSKY
4037 JAMES GROSE
7115 JULIAN ASHTON
7033 MATTHEW BLAIR
7428 PETER THOMAS
10447 ALISON BOUNDS

QLD
5537 NEIL LOGAN
2378 BRIAN DONOVAN
1585 MARK GRIMMER
3535 DAVID KELLY
3517 CATHERINE SKINNER
3869 KEVIN O'BRIEN

Telephone +61 7 3852 2525
Facsimile +61 7 3852 2544
www.bvn.com.au

INTELLECTUAL PROPERTY
COPYRIGHT BVN ARCHITECTURE PTY LIMITED. UNLESS OTHERWISE
AGREED IN WRITING ALL RIGHTS TO THIS DOCUMENT ARE SUBJECT TO
PAYMENT IN FULL OF ALL BVN CHARGES. THIS DOCUMENT MAY ONLY
BE USED FOR THE EXPRESS PURPOSE AND PROJECT FOR WHICH IT
HAS BEEN CREATED AND DELIVERED. AS NOTIFIED IN WRITING BY
BVN AND THIS DOCUMENT MAY NOT BE OTHERWISE USED OR COPIED.
ANY UNAUTHORISED USE OF THIS DOCUMENT IS AT THE USER'S SOLE
RISK AND WITHOUT LIMITING BVN'S RIGHTS THE USER RELEASES AND
INDEMNIFIES BVN FROM AND AGAINST ALL LOSS SO ARISING.

NOTE
CONTRACTOR TO CHECK AND VERIFY ALL DIMENSIONS ON SITE PRIOR
TO COMMENCEMENT OF WORK OR PREPARATION OF SHOP DRAWINGS.
DO NOT SCALE THIS DRAWING

ISSUE	DATE	FOR
1	11/08/21	For Information
2	07/09/21	For Information
3	24/09/21	SSDA Issue

CONSULTANT
STANTEC
TEL 02 9493 9700
CONSULTANT

TTW
TEL 02 9439 7288
CONSULTANT

PROCLUS ADVISORY

CONSULTANT
WILLOW TREE PLANNING
TEL 02 9929 6974
PROJECT MANAGER

KATE BIMSON
TEL 02 9855 7628


CLIENT

PYMBLE LADIES COLLEGE
PROJECT

PYMBLE LADIES COLLEGE
GREY HOUSE PRECINCT

BVN PROJECT NUMBER

2010018
DRAWING KEY

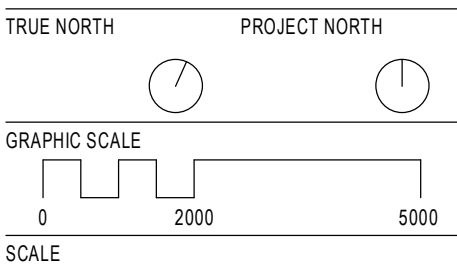

1 : 1000@A1
STATUS

DESIGN DEVELOPMENT
DRAWING

SHADOW DIAGRAMS -
SHEET 4


AR-DA-L10-AA-04	ISSUE 3
-----------------	------------




1 SHADOW DIAGRAM EXISTING SEPTEMBER 23 / MARCH 21 - 9AM
1 : 1000




7 SHADOW DIAGRAM EXISTING SEPTEMBER 23 / MARCH 21 - 12PM
1 : 1000

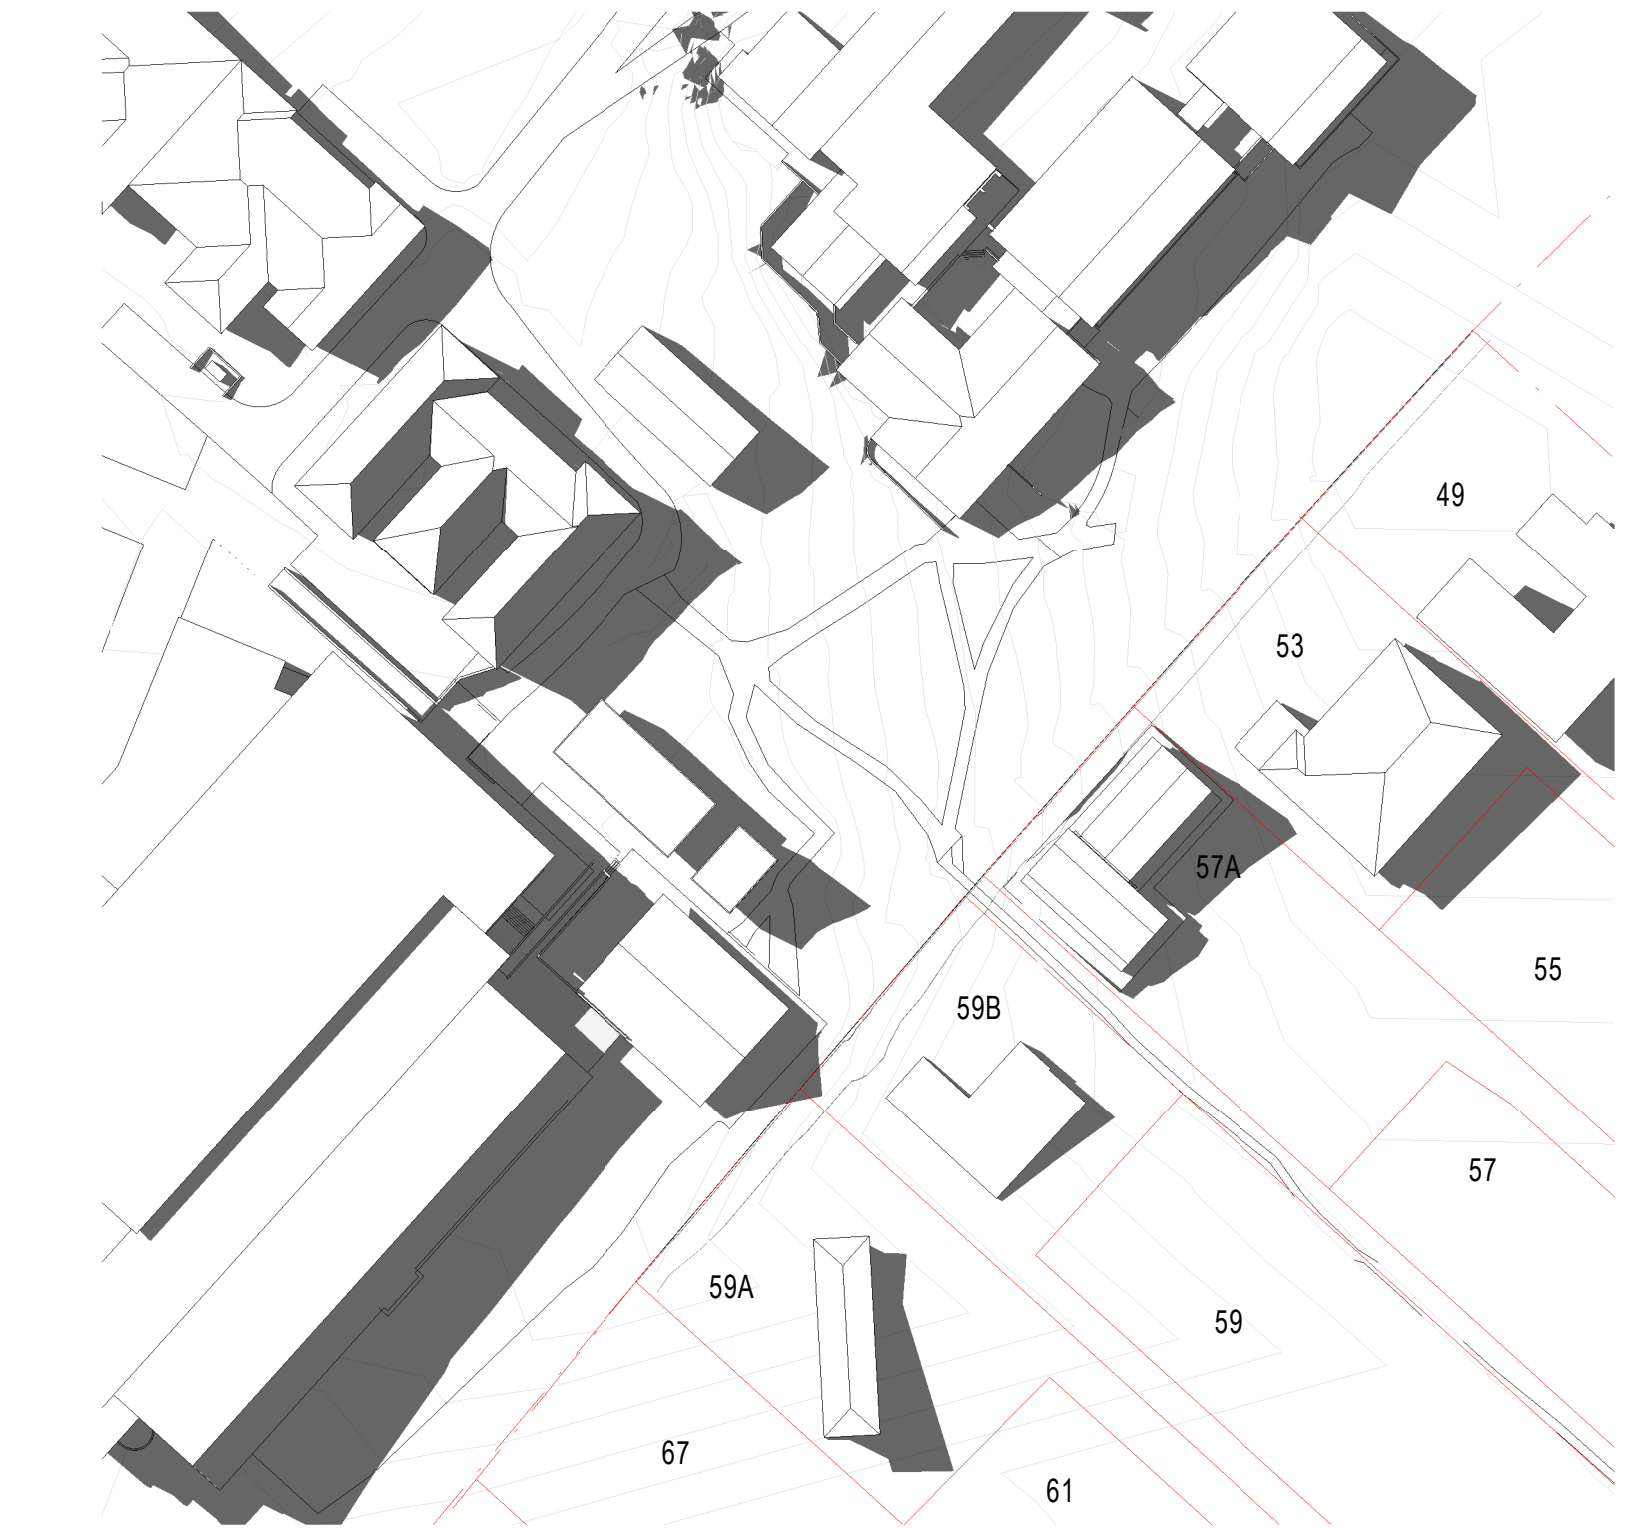


2 SHADOW DIAGRAM EXISTING SEPTEMBER 23 / MARCH 21 - 3PM
1 : 1000

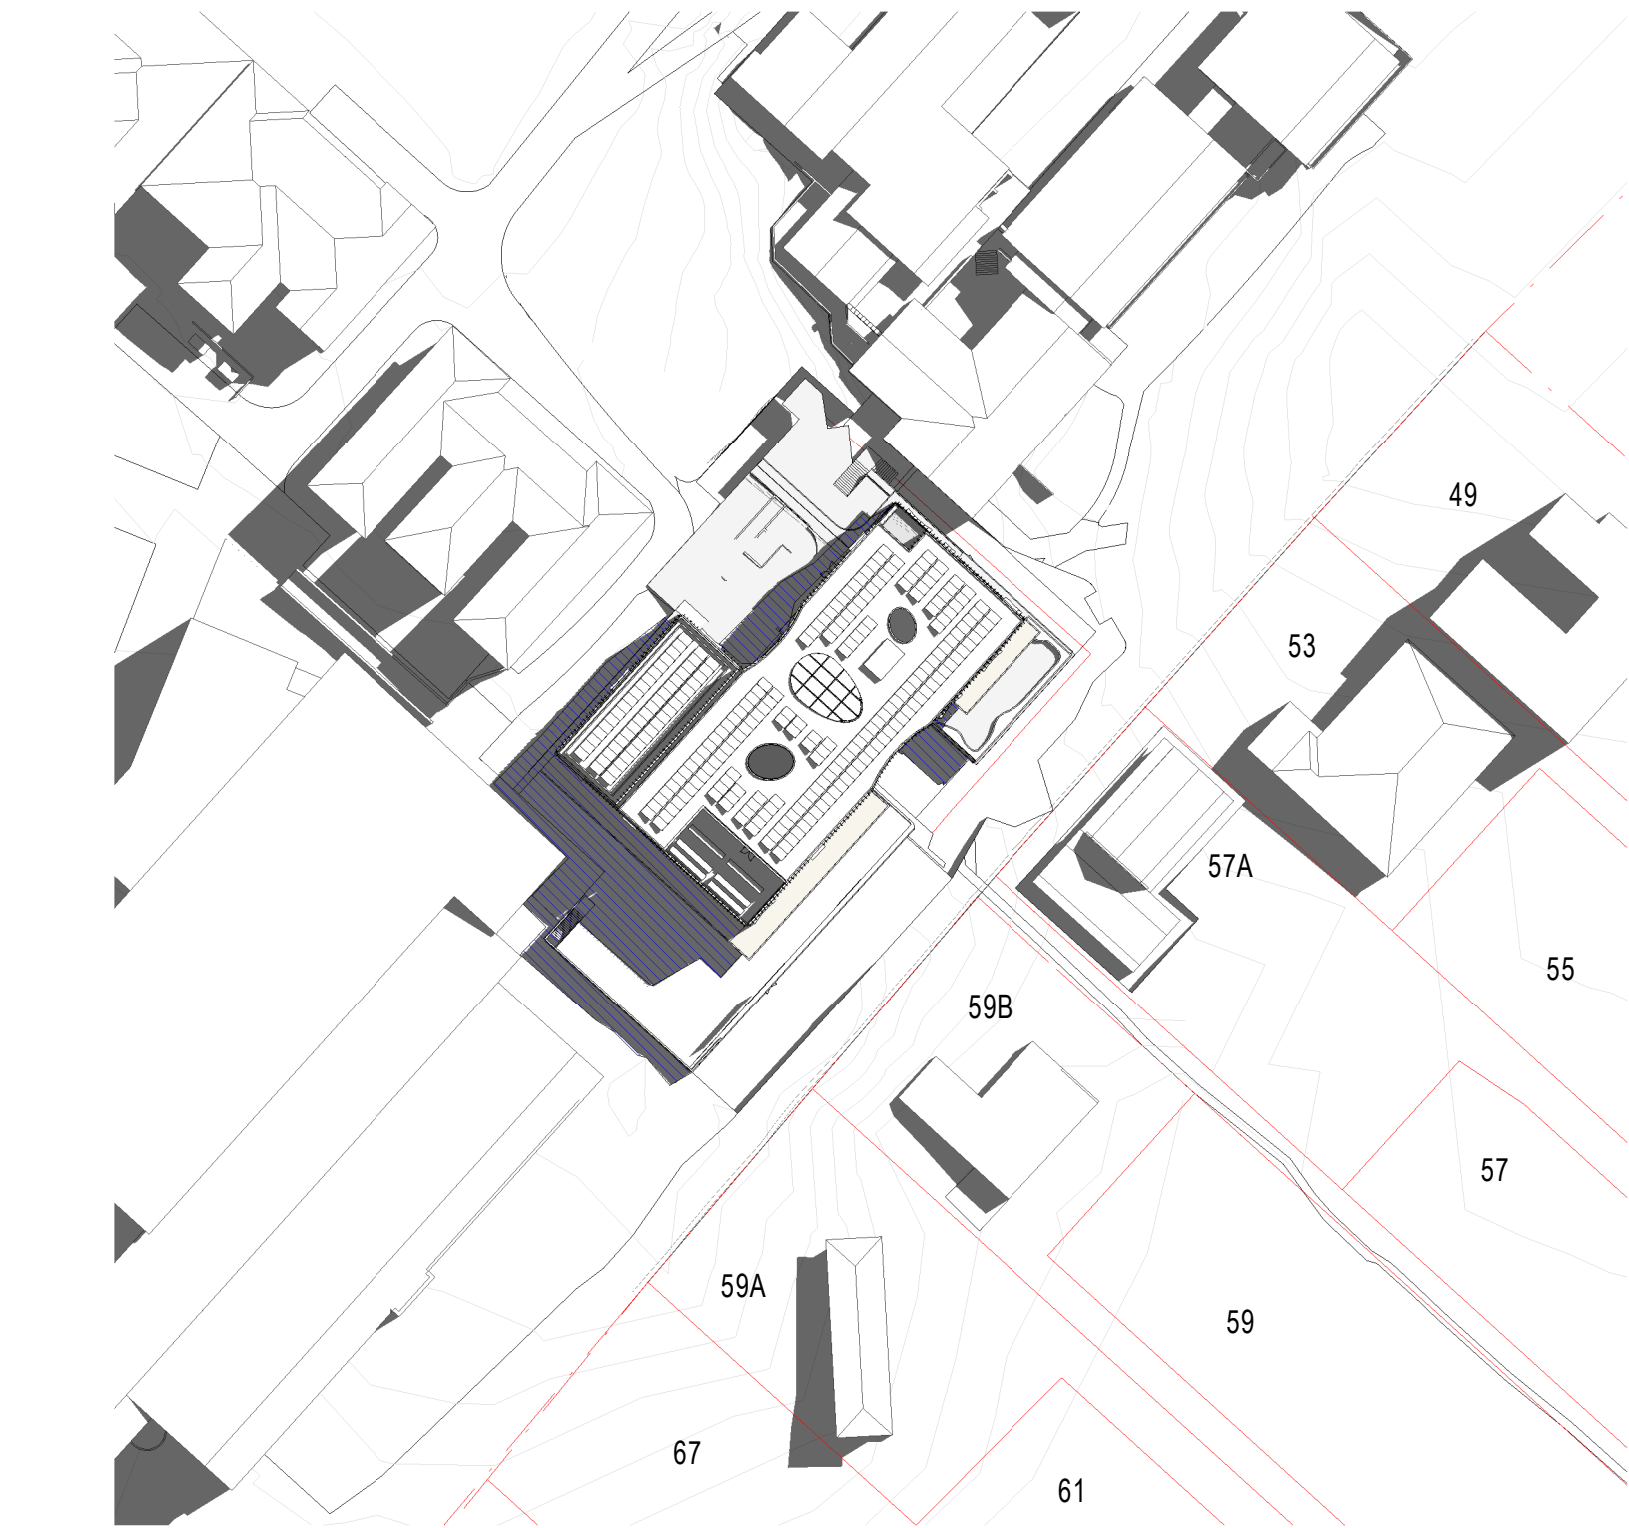

5 SHADOW DIAGRAM PROPOSED SEPTEMBER 23 / MARCH 21 - 9AM
1 : 1000

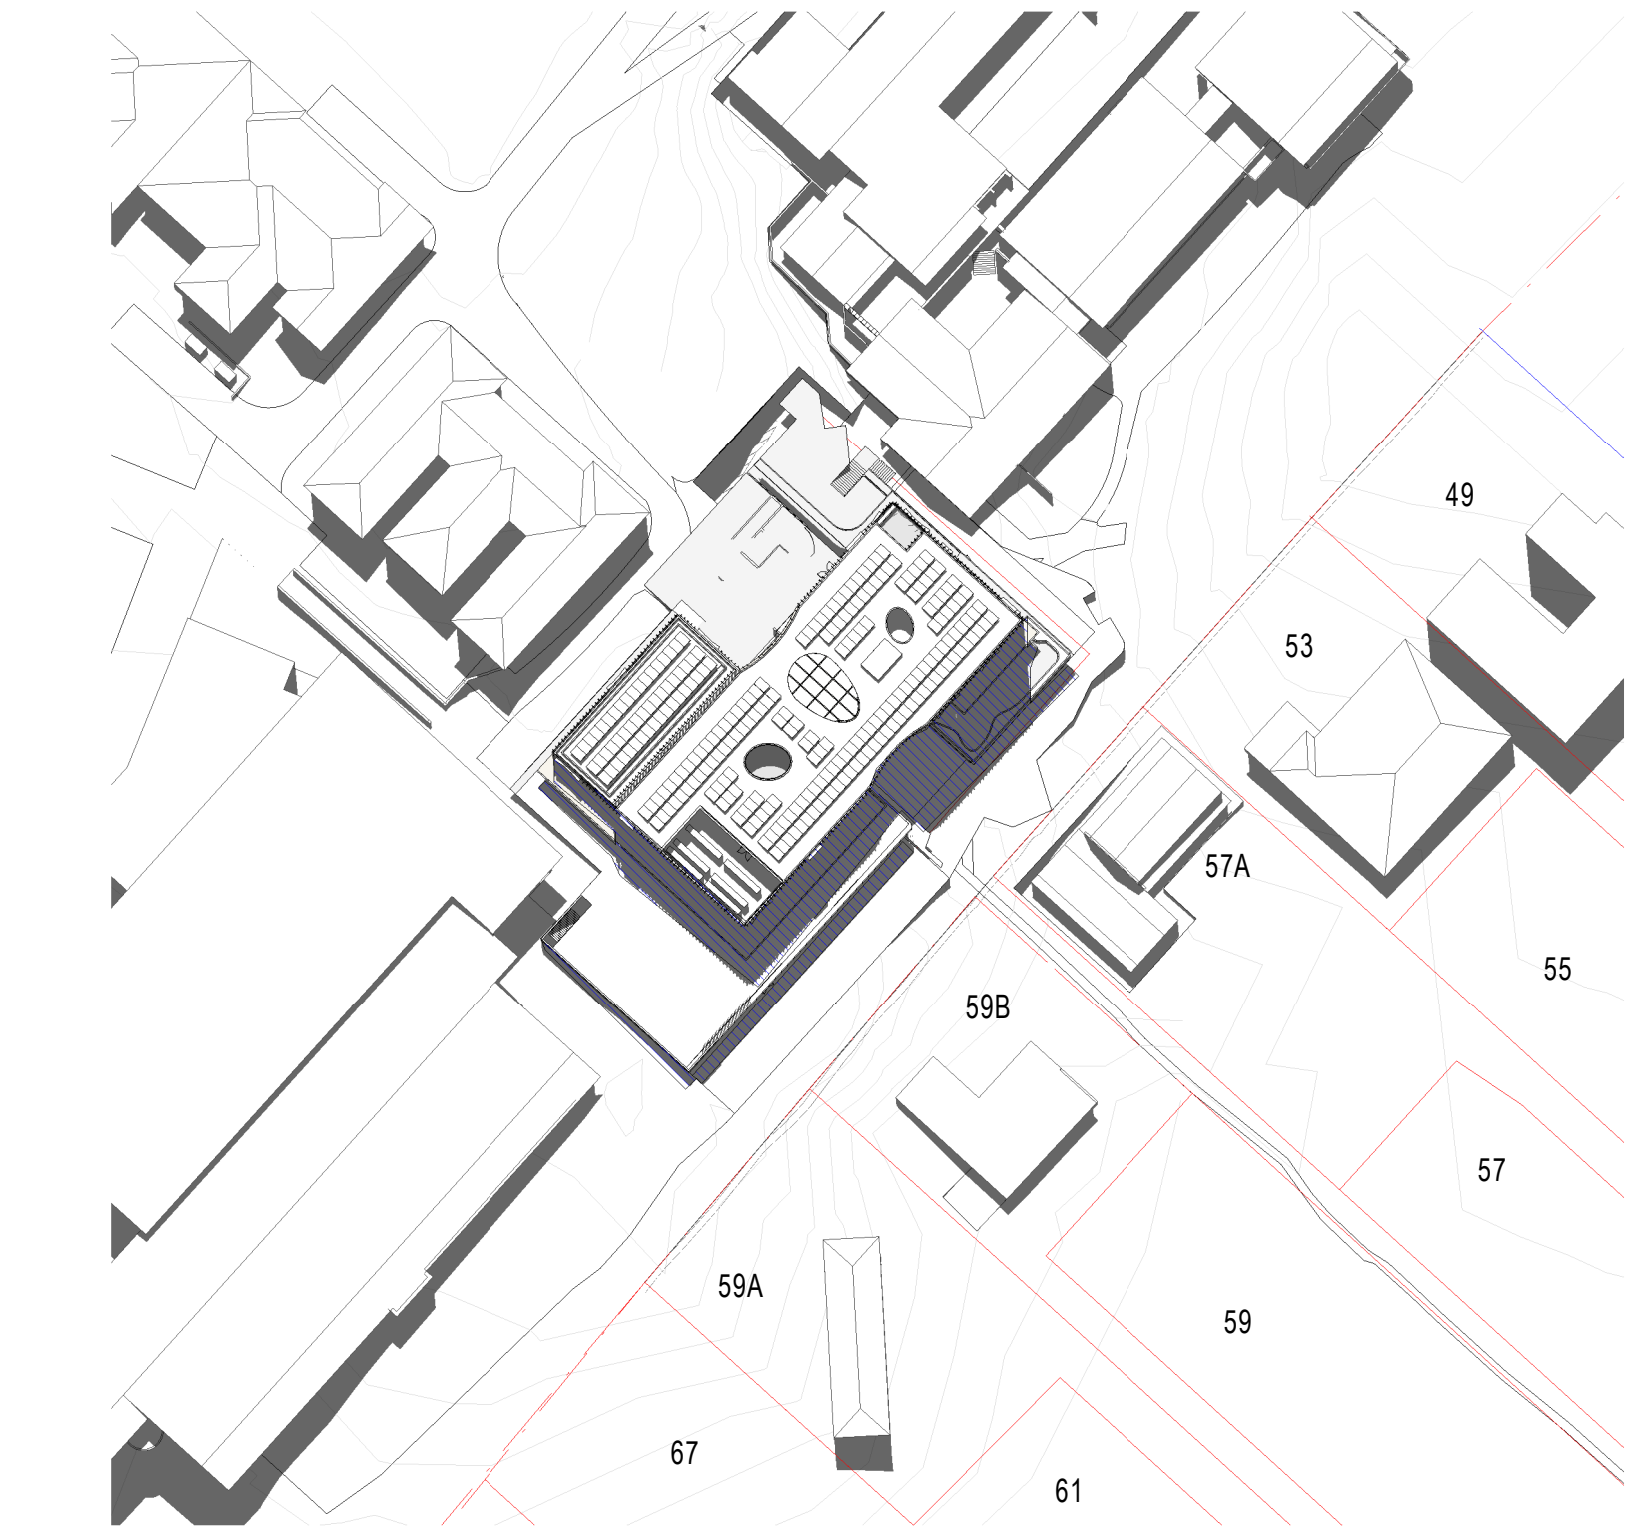

4 SHADOW DIAGRAM PROPOSED SEPTEMBER 23 / MARCH 21 - 12PM
1 : 1000

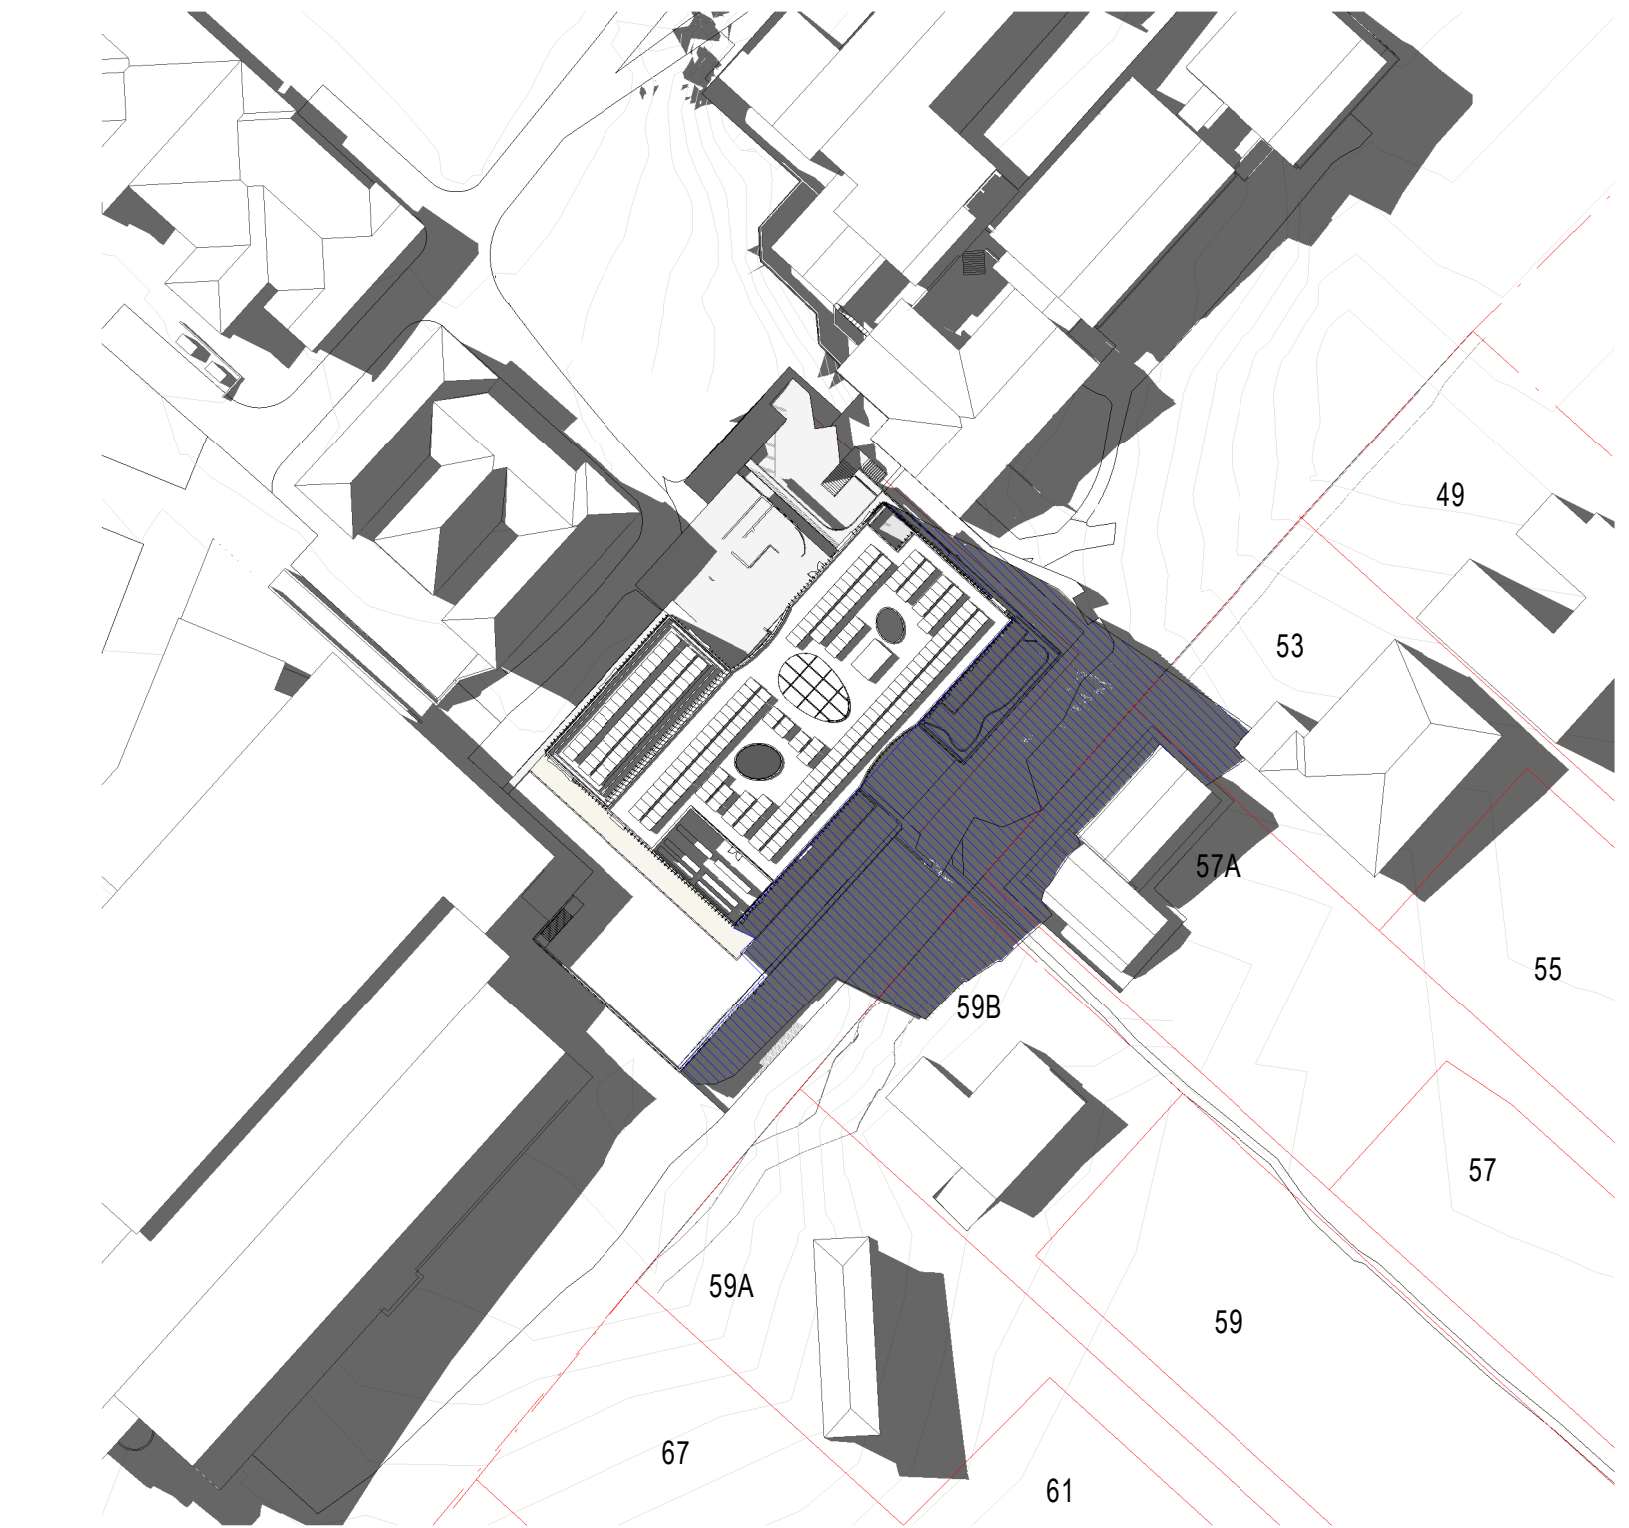

6 SHADOW DIAGRAM PROPOSED SEPTEMBER 23 / MARCH 21 - 3PM
1 : 1000

EXISTING BUILDING SHADOW
ADDITIONAL SHADOW



ARCHITECTS REGISTRATION BOARD /
NOMINATED ARCHITECTS
NSW
9356 NINDSCHKA TITCHKOSKY
4037 JAMES GROSE
7115 JULIAN ASHTON
7428 PETER THOMAS
10447 ALISON BOUNDS
QLD
5537 NEIL LOGAN
3378 BRIAN DONOVAN
1585 MARK GRIMMER
5535 DAVID KELLY
5517 CATHERINE SKINNER
3869 KEVIN O'BRIEN
Telephone +61 7 3852 2525
Facsimile +61 7 3852 2544
www.bvn.com.au

INTELLECTUAL PROPERTY
COPYRIGHT BVN ARCHITECTURE PTY LIMITED. UNLESS OTHERWISE
AGREED IN WRITING ALL RIGHTS TO THIS DOCUMENT ARE SUBJECT TO
PAYMENT IN FULL OF ALL BVN CHARGES. THIS DOCUMENT MAY ONLY
BE USED FOR THE EXPRESS PURPOSE AND PROJECT FOR WHICH IT
HAS BEEN CREATED AND DELIVERED. AS NOTED IN WRITING BY
BVN AND THIS DOCUMENT MAY NOT BE OTHERWISE USED OR COPIED.
ANY UNAUTHORISED USE OF THIS DOCUMENT IS AT THE USER'S SOLE
RISK AND WITHOUT LIMITING BVN'S RIGHTS THE USER RELEASES AND
INDEMNIFIES BVN FROM AND AGAINST ALL LOSS SO ARISING.

NOTE
CONTRACTOR TO CHECK AND VERIFY ALL DIMENSIONS ON SITE PRIOR
TO COMMENCEMENT OF WORK OR PREPARATION OF SHOP DRAWINGS.
DO NOT SCALE THIS DRAWING

ISSUE	DATE	FOR
1	24/06/21	For Information
2	26/07/21	SSDA Draft
3	06/08/21	For Information
4	07/09/21	For Information
5	24/09/21	SSDA Issue

CONSULTANT
STANTEC
TEL 02 9493 9700
CONSULTANT

TTW
TEL 02 9439 7288
CONSULTANT

PROCLUS ADVISORY


CONSULTANT
WILLOW TREE PLANNING
TEL 02 9929 6974
PROJECT MANAGER

KATE BIMSON
TEL 02 9855 7628
CLIENT

PYMBLE LADIES COLLEGE
PROJECT

PYMBLE LADIES COLLEGE
GREY HOUSE PRECINCT
BVN PROJECT NUMBER


2010018
DRAWING KEY

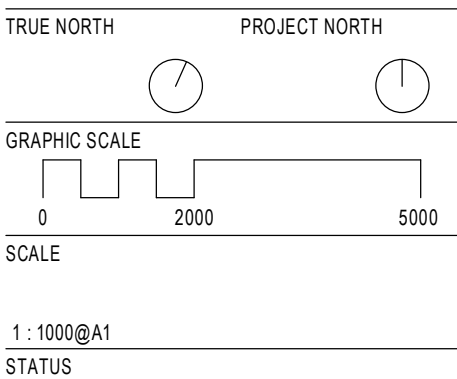


DESIGN DEVELOPMENT
DRAWING

SHADOW DIAGRAMS -
SHEET 5


	ISSUE
AR-DA-L10-AA-05	5

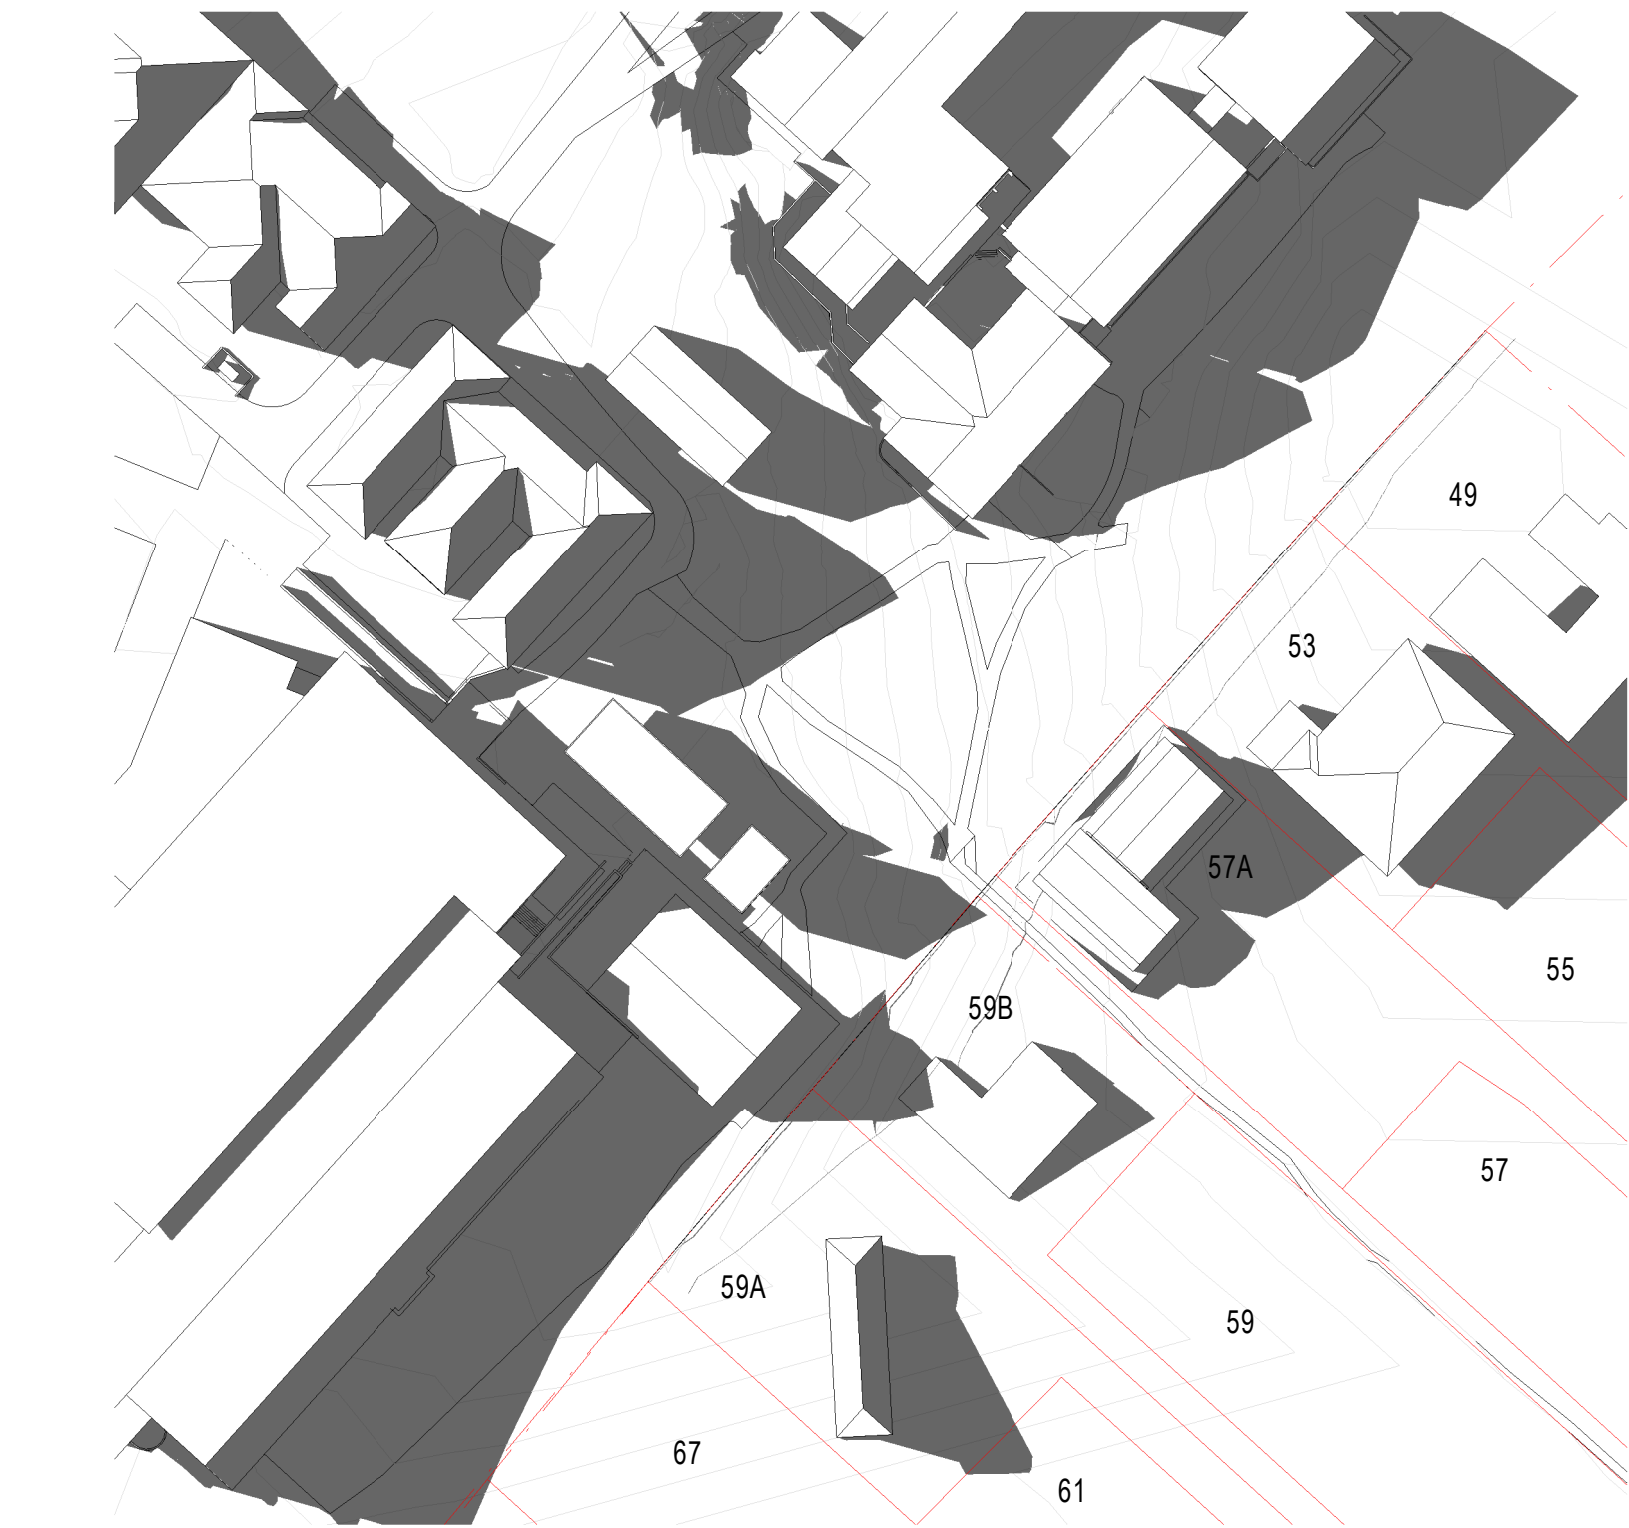


5 SHADOW DIAGRAM EXISTING SEPTEMBER 23 / MARCH 21 - 4PM
1 : 1000

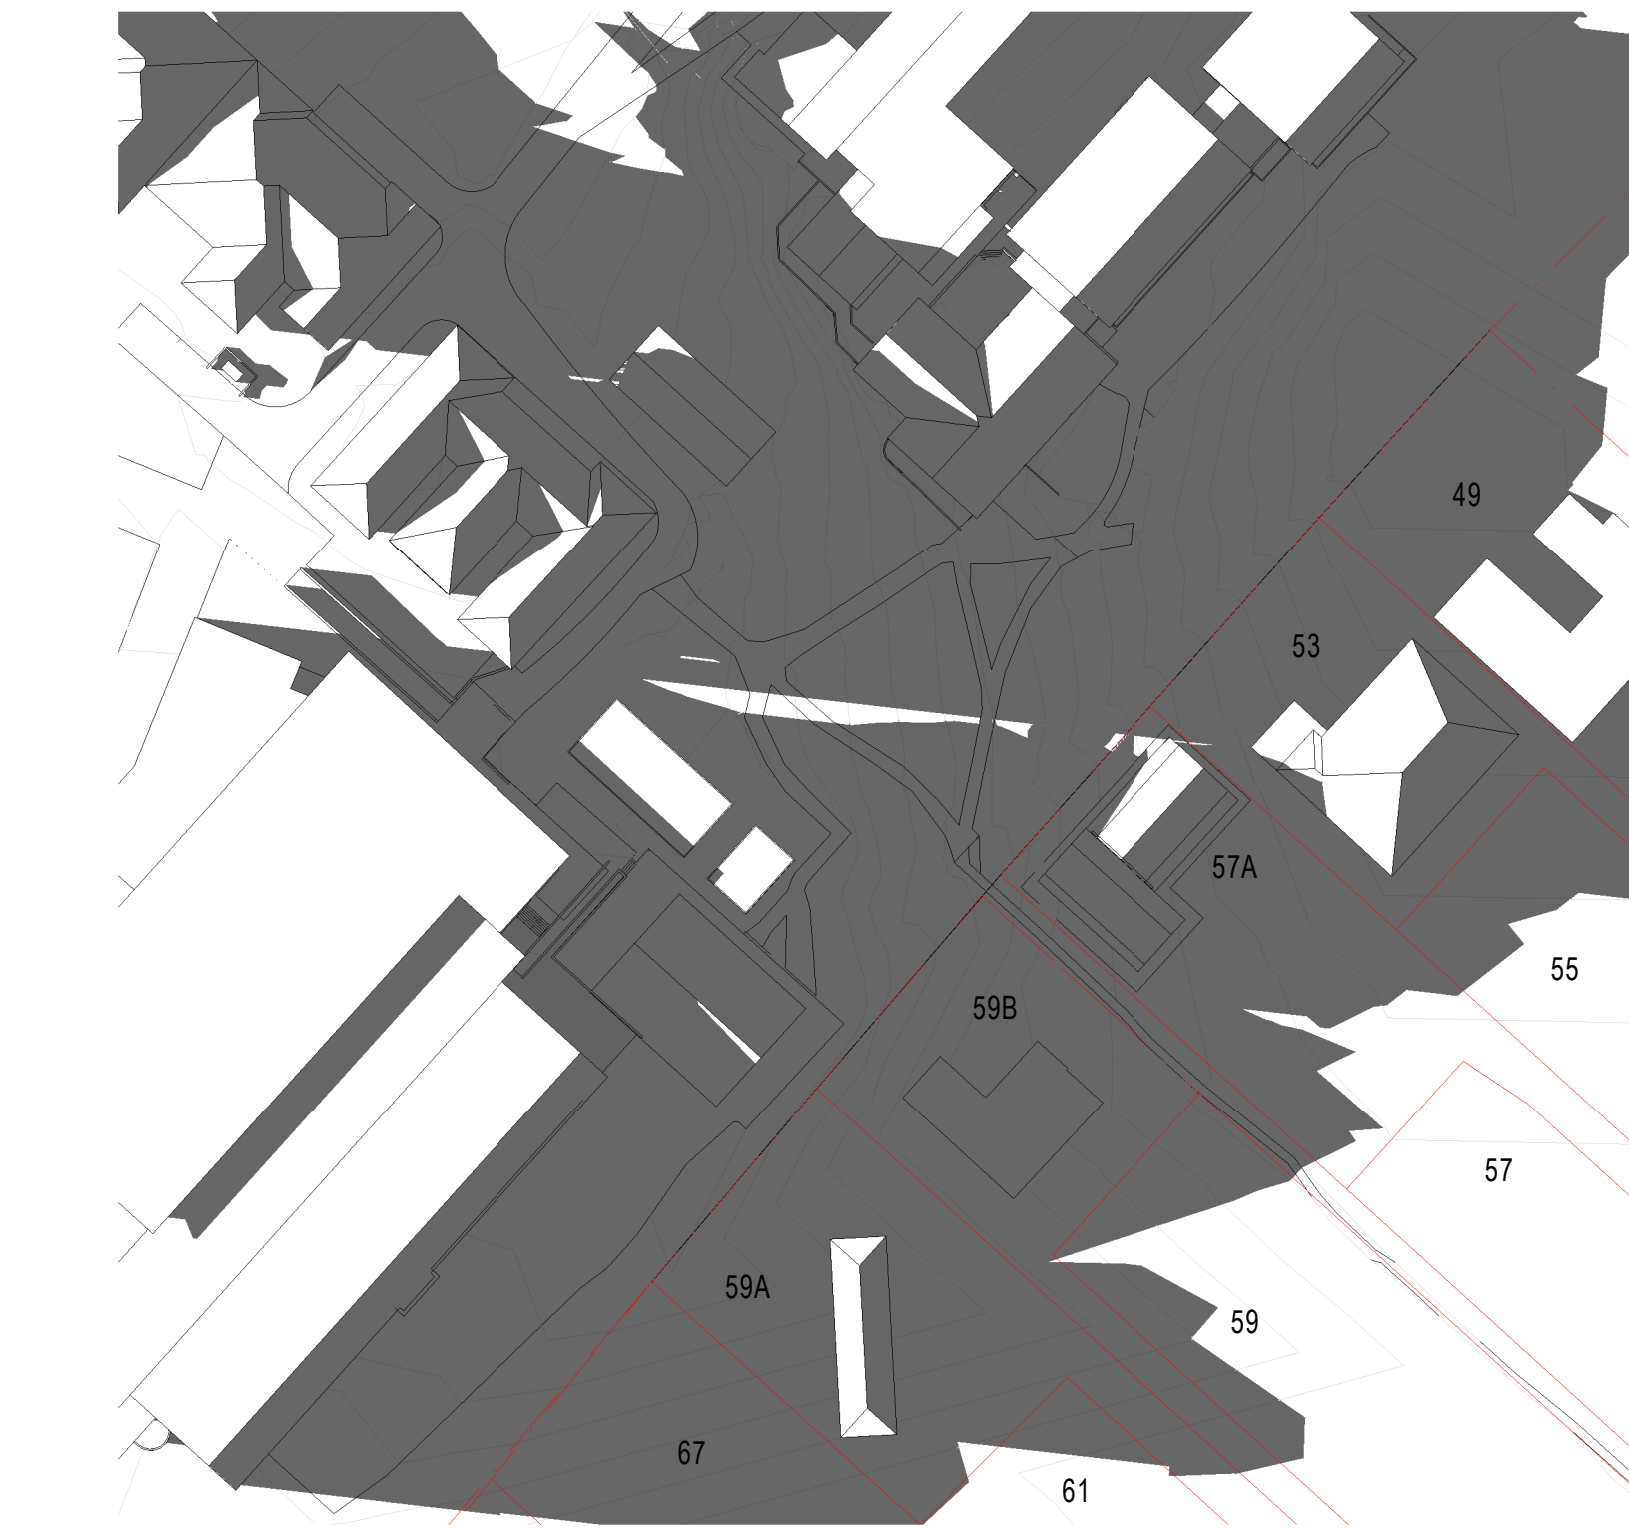


4 SHADOW DIAGRAM EXISTING SEPTEMBER 23 / MARCH 21 - 5PM
1 : 1000

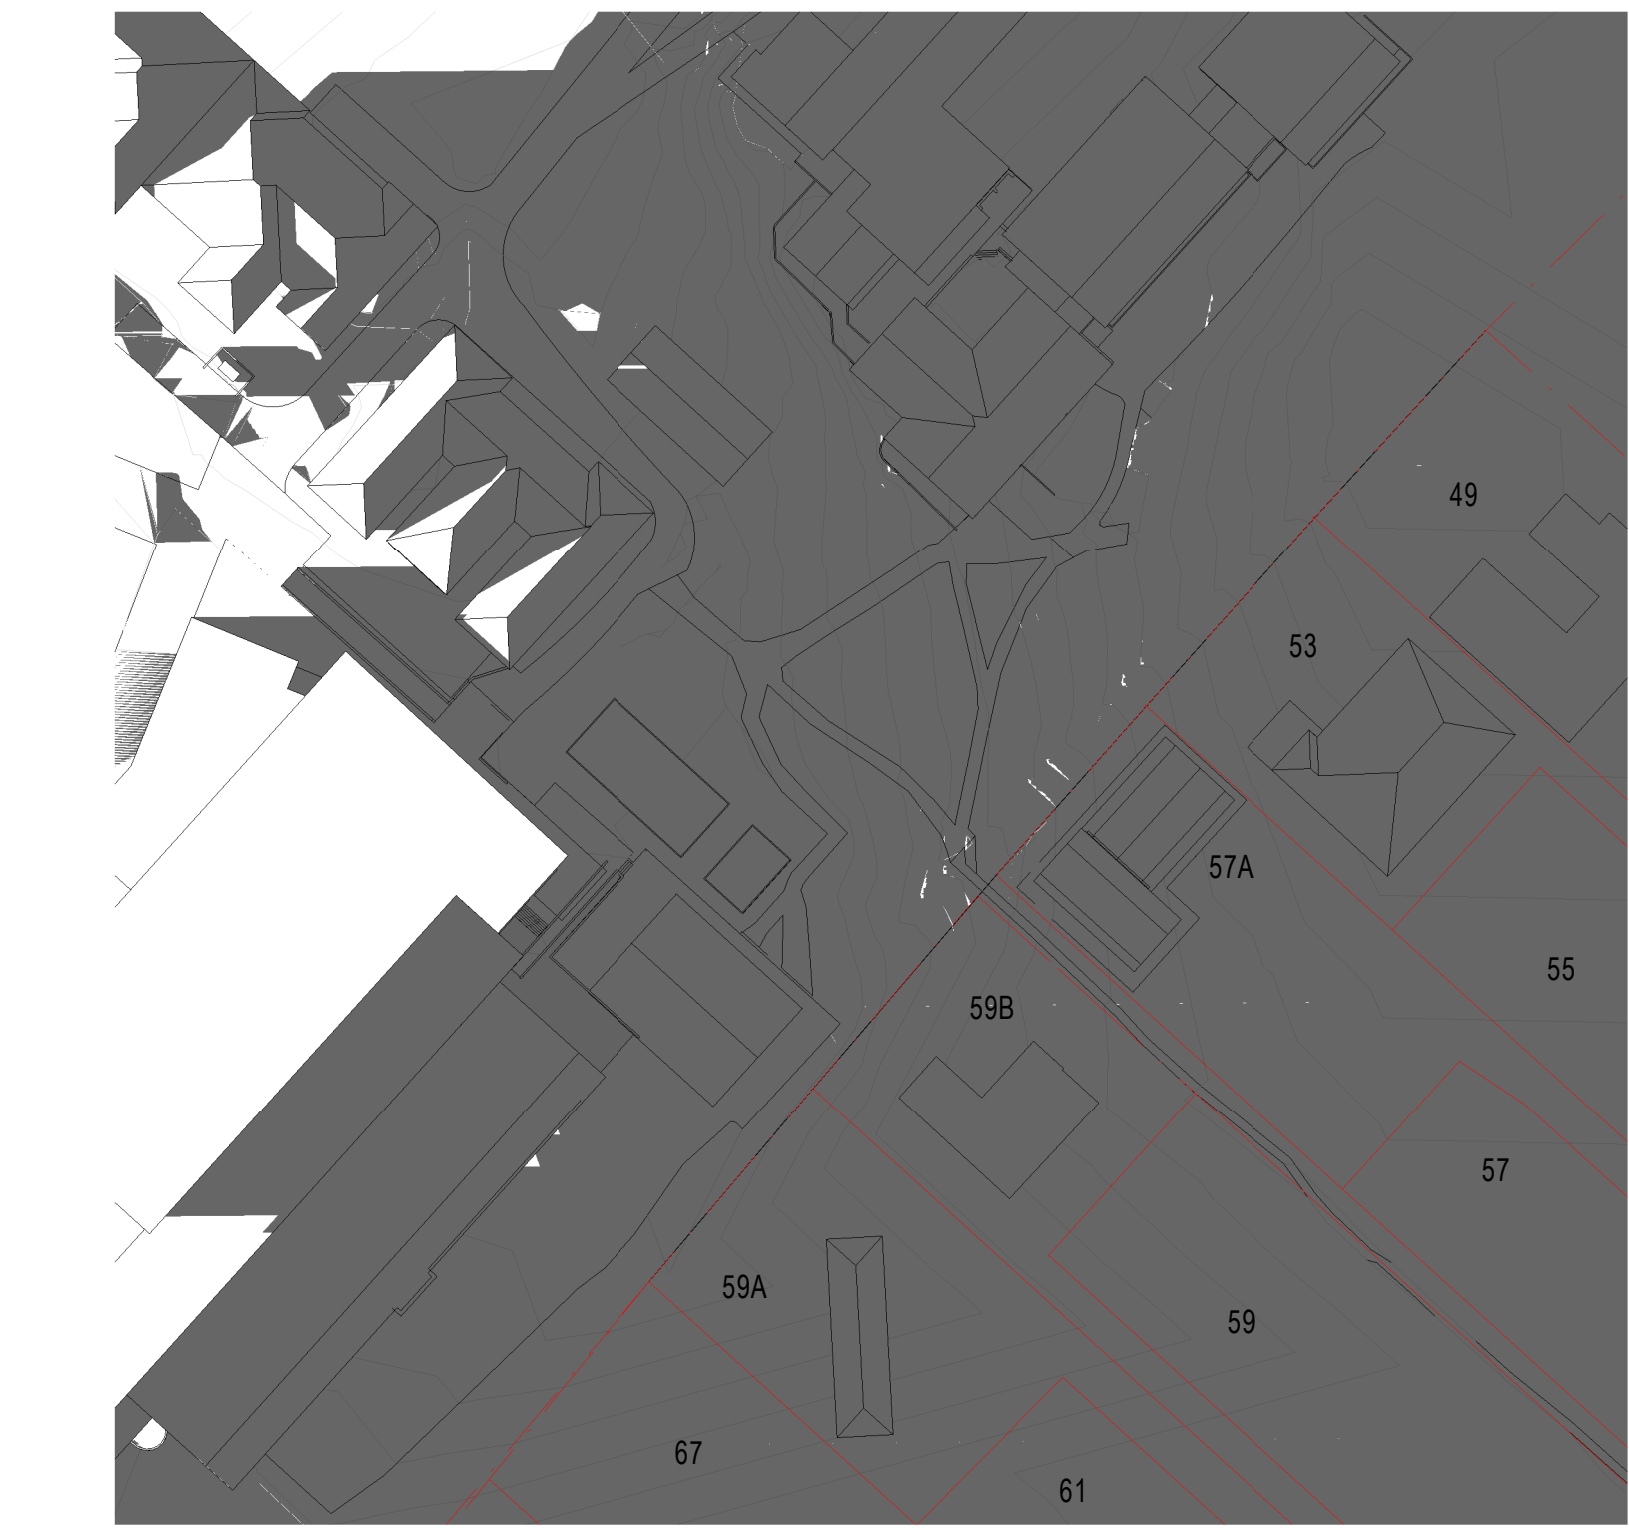


6 SHADOW DIAGRAM EXISTING SEPTEMBER 23 - 6PM
1 : 1000

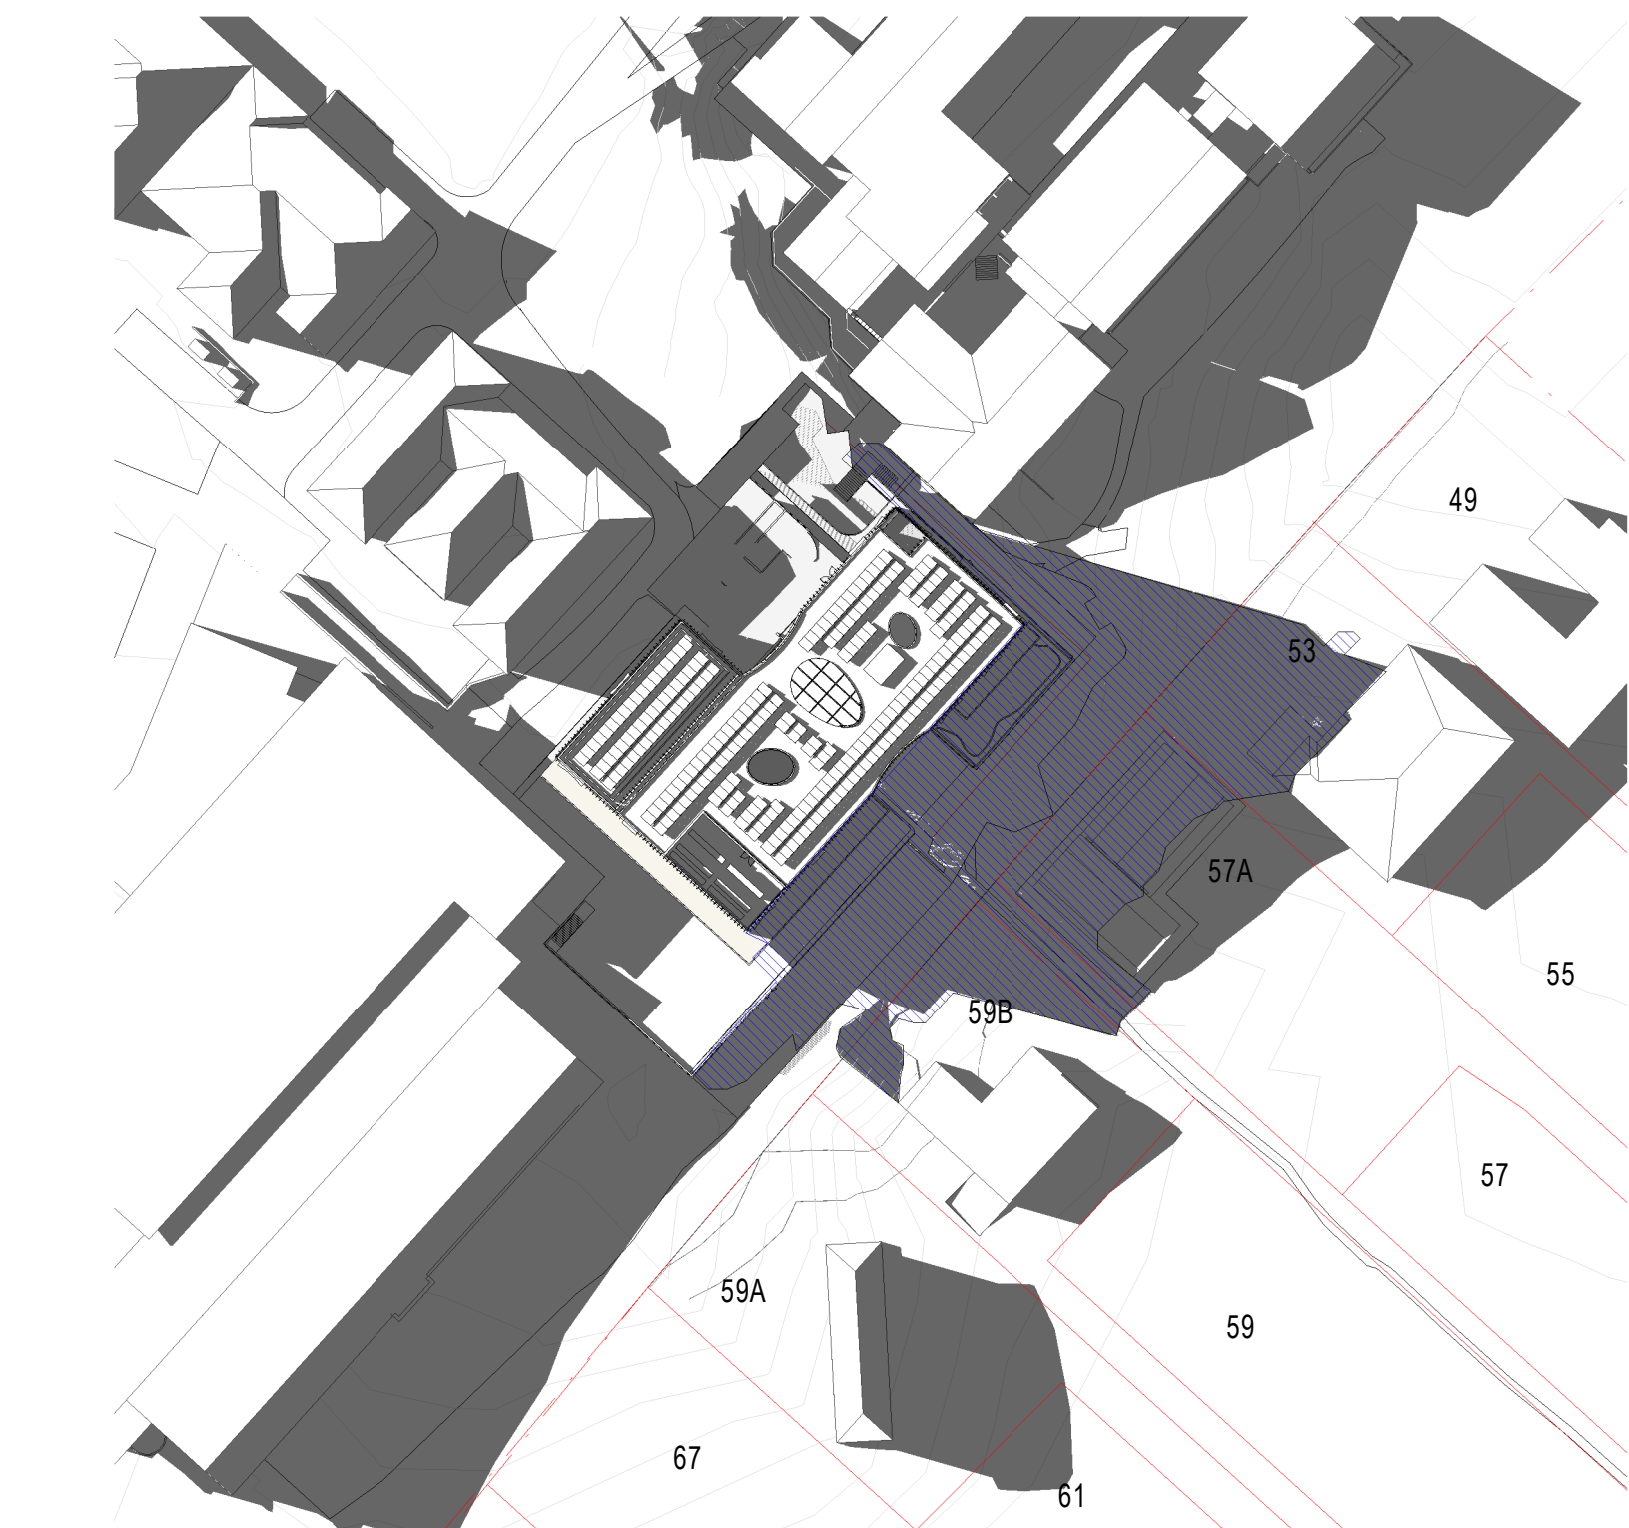

2 SHADOW DIAGRAM PROPOSED SEPTEMBER 23 / MARCH 21 - 4PM
1 : 1000

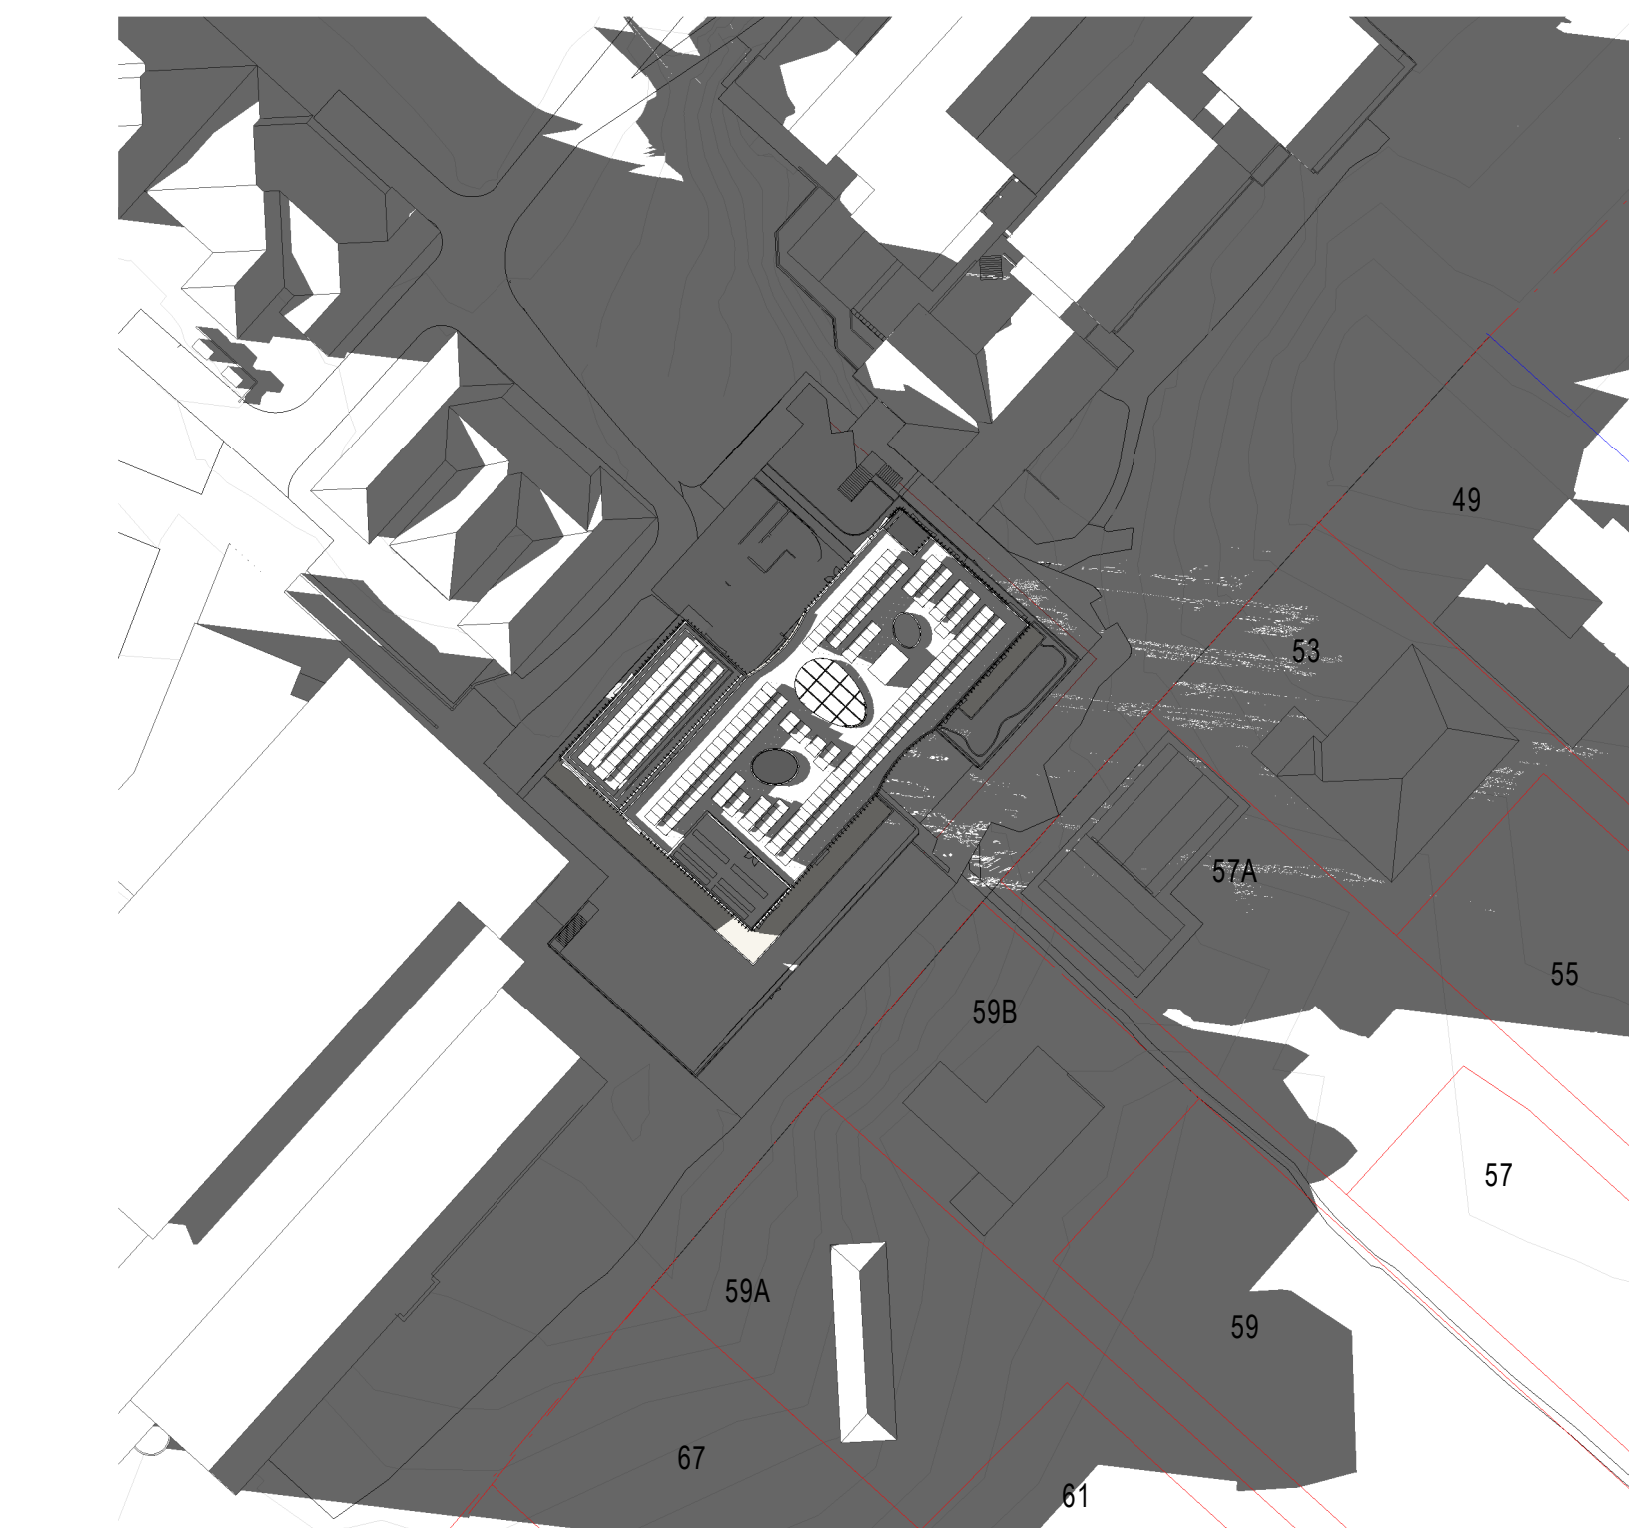

1 SHADOW DIAGRAM PROPOSED SEPTEMBER 23 / MARCH 21 - 5PM
1 : 1000

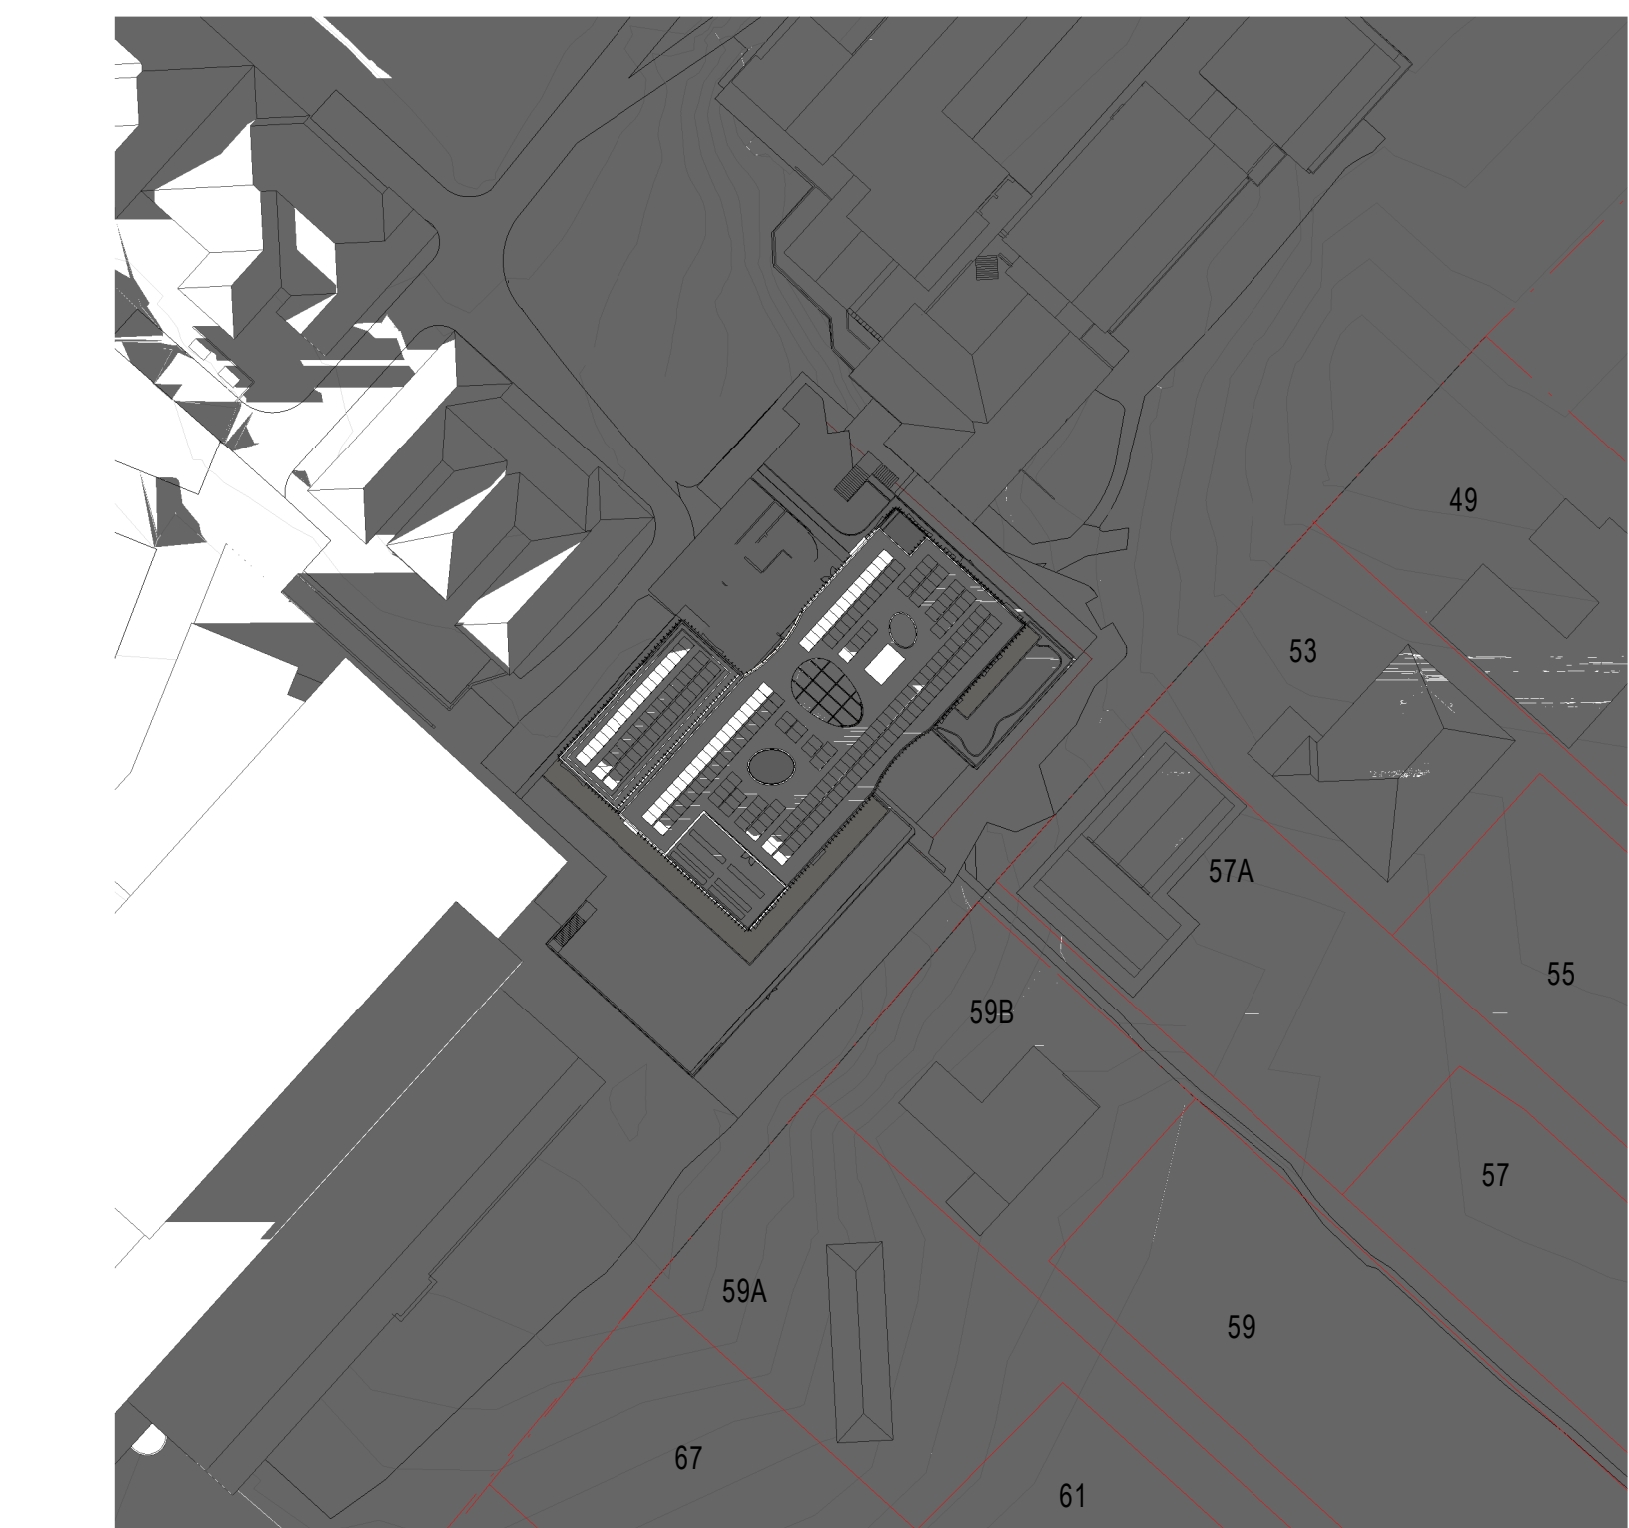

3 SHADOW DIAGRAM PROPOSED SEPTEMBER 23 / MARCH 21 - 6PM
1 : 1000

EXISTING BUILDING SHADOW
ADDITIONAL SHADOW



ARCHITECTS REGISTRATION BOARD /
NOMINATED ARCHITECTS

NSW
9356 NINOTCHKA TITCHKOSKY
4037 JAMES GROSE
7115 JULIAN ASHTON
7033 MATTHEW BLAIR
7428 PETER THOMAS
10447 ALAN BOUNDS

QLD
5537 NEIL LOGAN
2178 BRIAN DONOVAN
1555 MARK GRIMMER
5535 DAVID KELLY
5517 CATHERINE SKINNER
3869 KEVIN O'BRIEN

Telephone +61 7 3852 2525
Facsimile +61 7 3852 2544
www.bvn.com.au

INTELLECTUAL PROPERTY

COPYRIGHT BVN ARCHITECTURE PTY LIMITED. UNLESS OTHERWISE
AGREED IN WRITING ALL RIGHTS TO THIS DOCUMENT ARE SUBJECT TO
PAYMENT IN FULL OF ALL BVN CHARGES. THIS DOCUMENT MAY ONLY
BE USED FOR THE EXPRESS PURPOSE AND PROJECT FOR WHICH IT
HAS BEEN CREATED AND DELIVERED. AS NOTIFIED IN WRITING BY
BVN AND THIS DOCUMENT MAY NOT BE OTHERWISE USED, OR COPIED.
ANY UNAUTHORISED USE OF THIS DOCUMENT IS AT THE USER'S SOLE
RISK AND WITHOUT LIMITING BVN'S RIGHTS, THE USER RELEASES AND
INDEMNIFIES BVN FROM AND AGAINST ALL LOSS SO ARISING.

NOTE

CONTRACTOR TO CHECK AND VERIFY ALL DIMENSIONS ON SITE PRIOR
TO COMMENCEMENT OF WORK OR PREPARATION OF SHOP DRAWINGS.
DO NOT SCALE THIS DRAWING

ISSUE	DATE	FOR
1	11/08/21	For Information
2	07/09/21	For Information
3	24/09/21	SSDA Issue

CONSULTANT

STANTEC
TEL 02 9493 9700
CONSULTANT

TTW
TEL 02 9439 7288
CONSULTANT

PROCLUS ADVISORY

CONSULTANT

WILLOW TREE PLANNING
TEL 02 9929 6974
PROJECT MANAGER

KATE BIMSON
TEL 02 9855 7628
CLIENT

PYMBLE LADIES COLLEGE
PROJECT

PYMBLE LADIES COLLEGE
GREY HOUSE PRECINCT
BVN PROJECT NUMBER

2010018
DRAWING KEY

TRUE NORTH PROJECT NORTH

GRAPHIC SCALE

0 2000 5000

SCALE

1 : 1000@A1
STATUS

DESIGN DEVELOPMENT
DRAWING

SHADOW DIAGRAMS -
SHEET 6


AR-DA-L10-AA-06 3



3 SHADOW DIAGRAM EXISTING DECEMBER 22 - 9AM
1 : 1000




1 SHADOW DIAGRAM EXISTING DECEMBER 22 - 12PM
1 : 1000

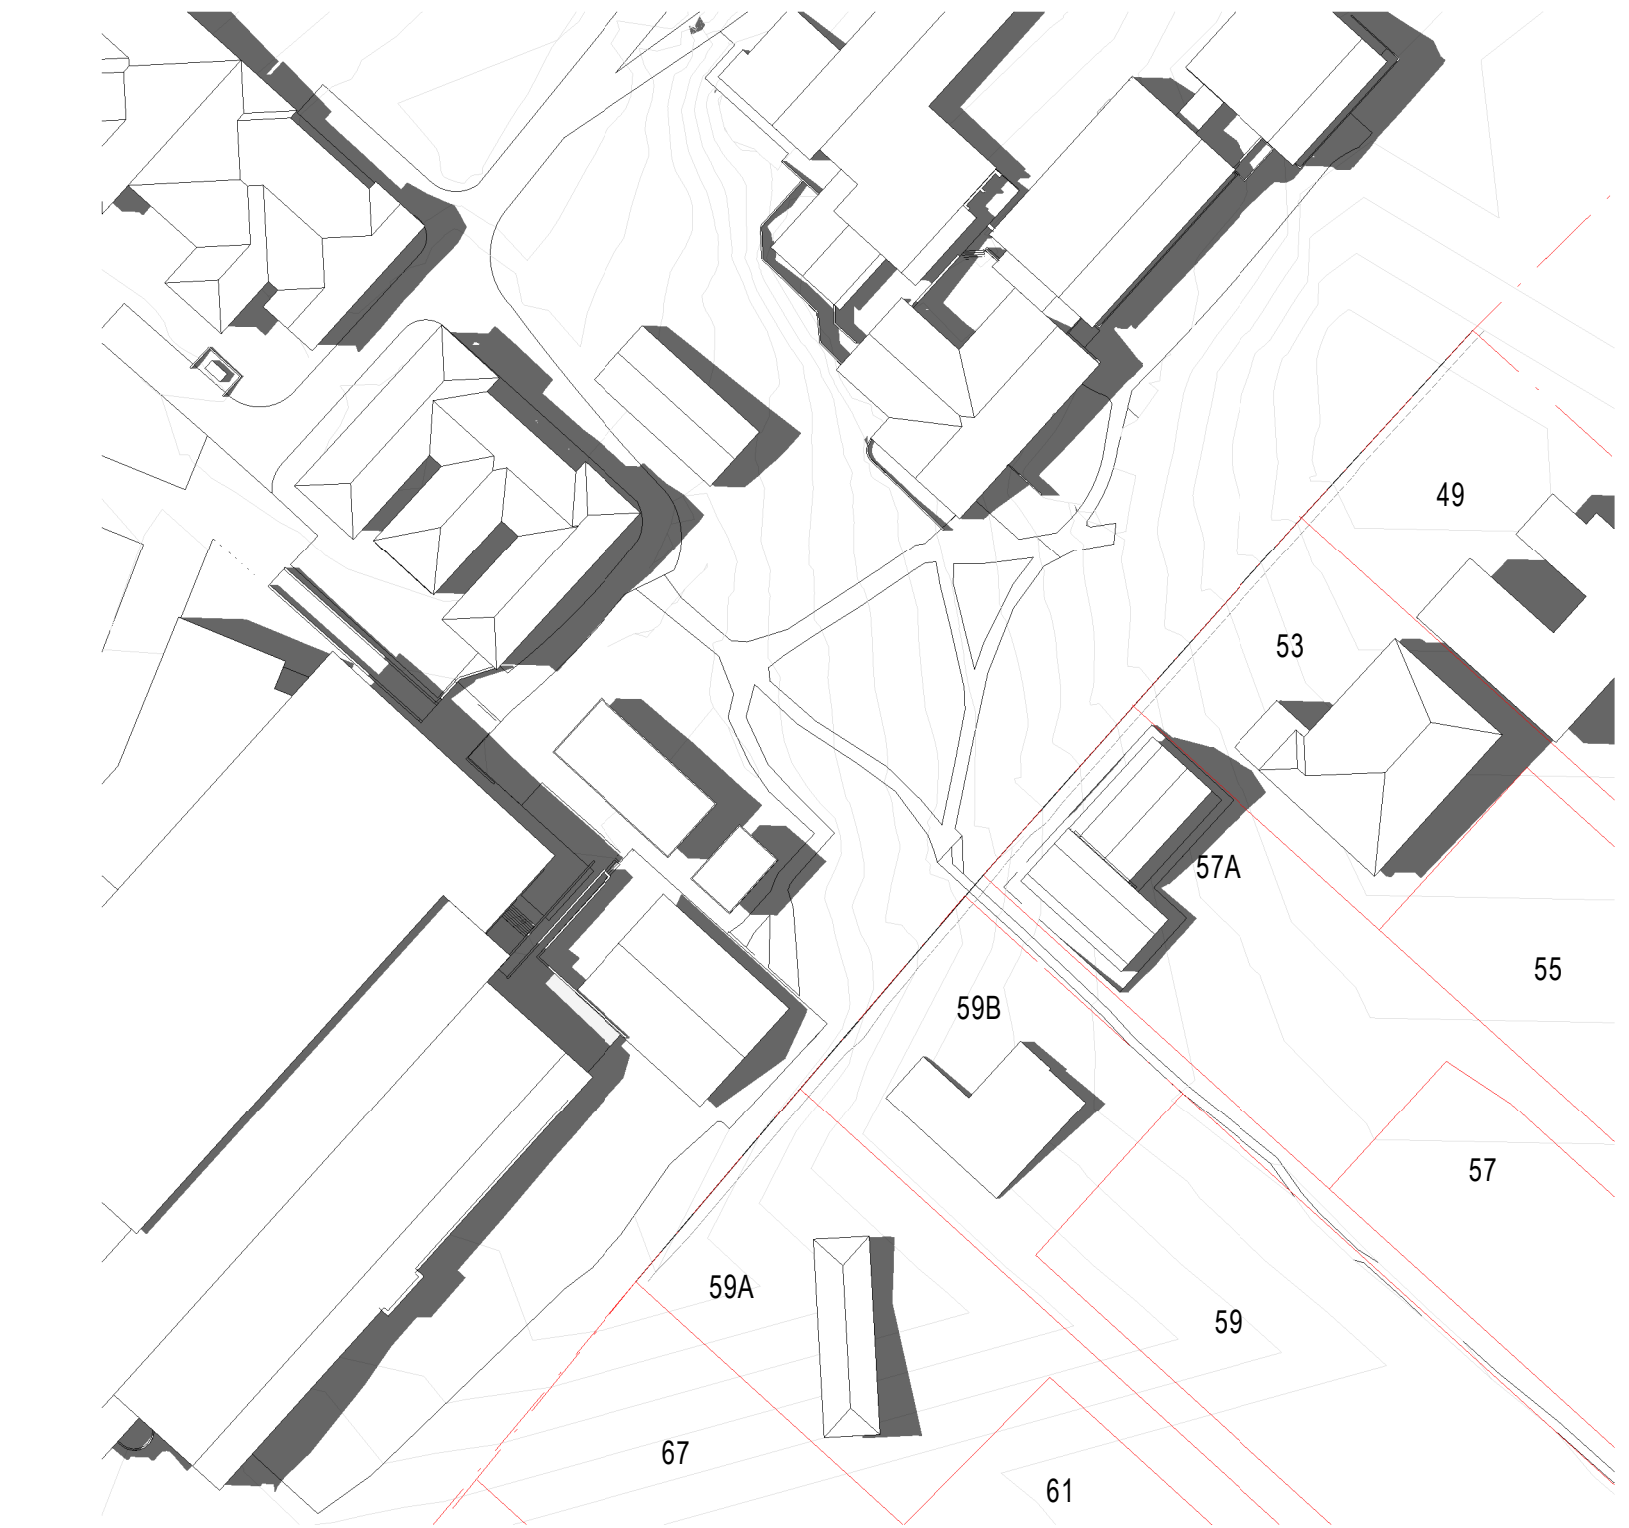

2 SHADOW DIAGRAM EXISTING DECEMBER 22 - 3PM
1 : 1000



7 SHADOW DIAGRAM PROPOSED DECEMBER 22 - 9AM
1 : 1000

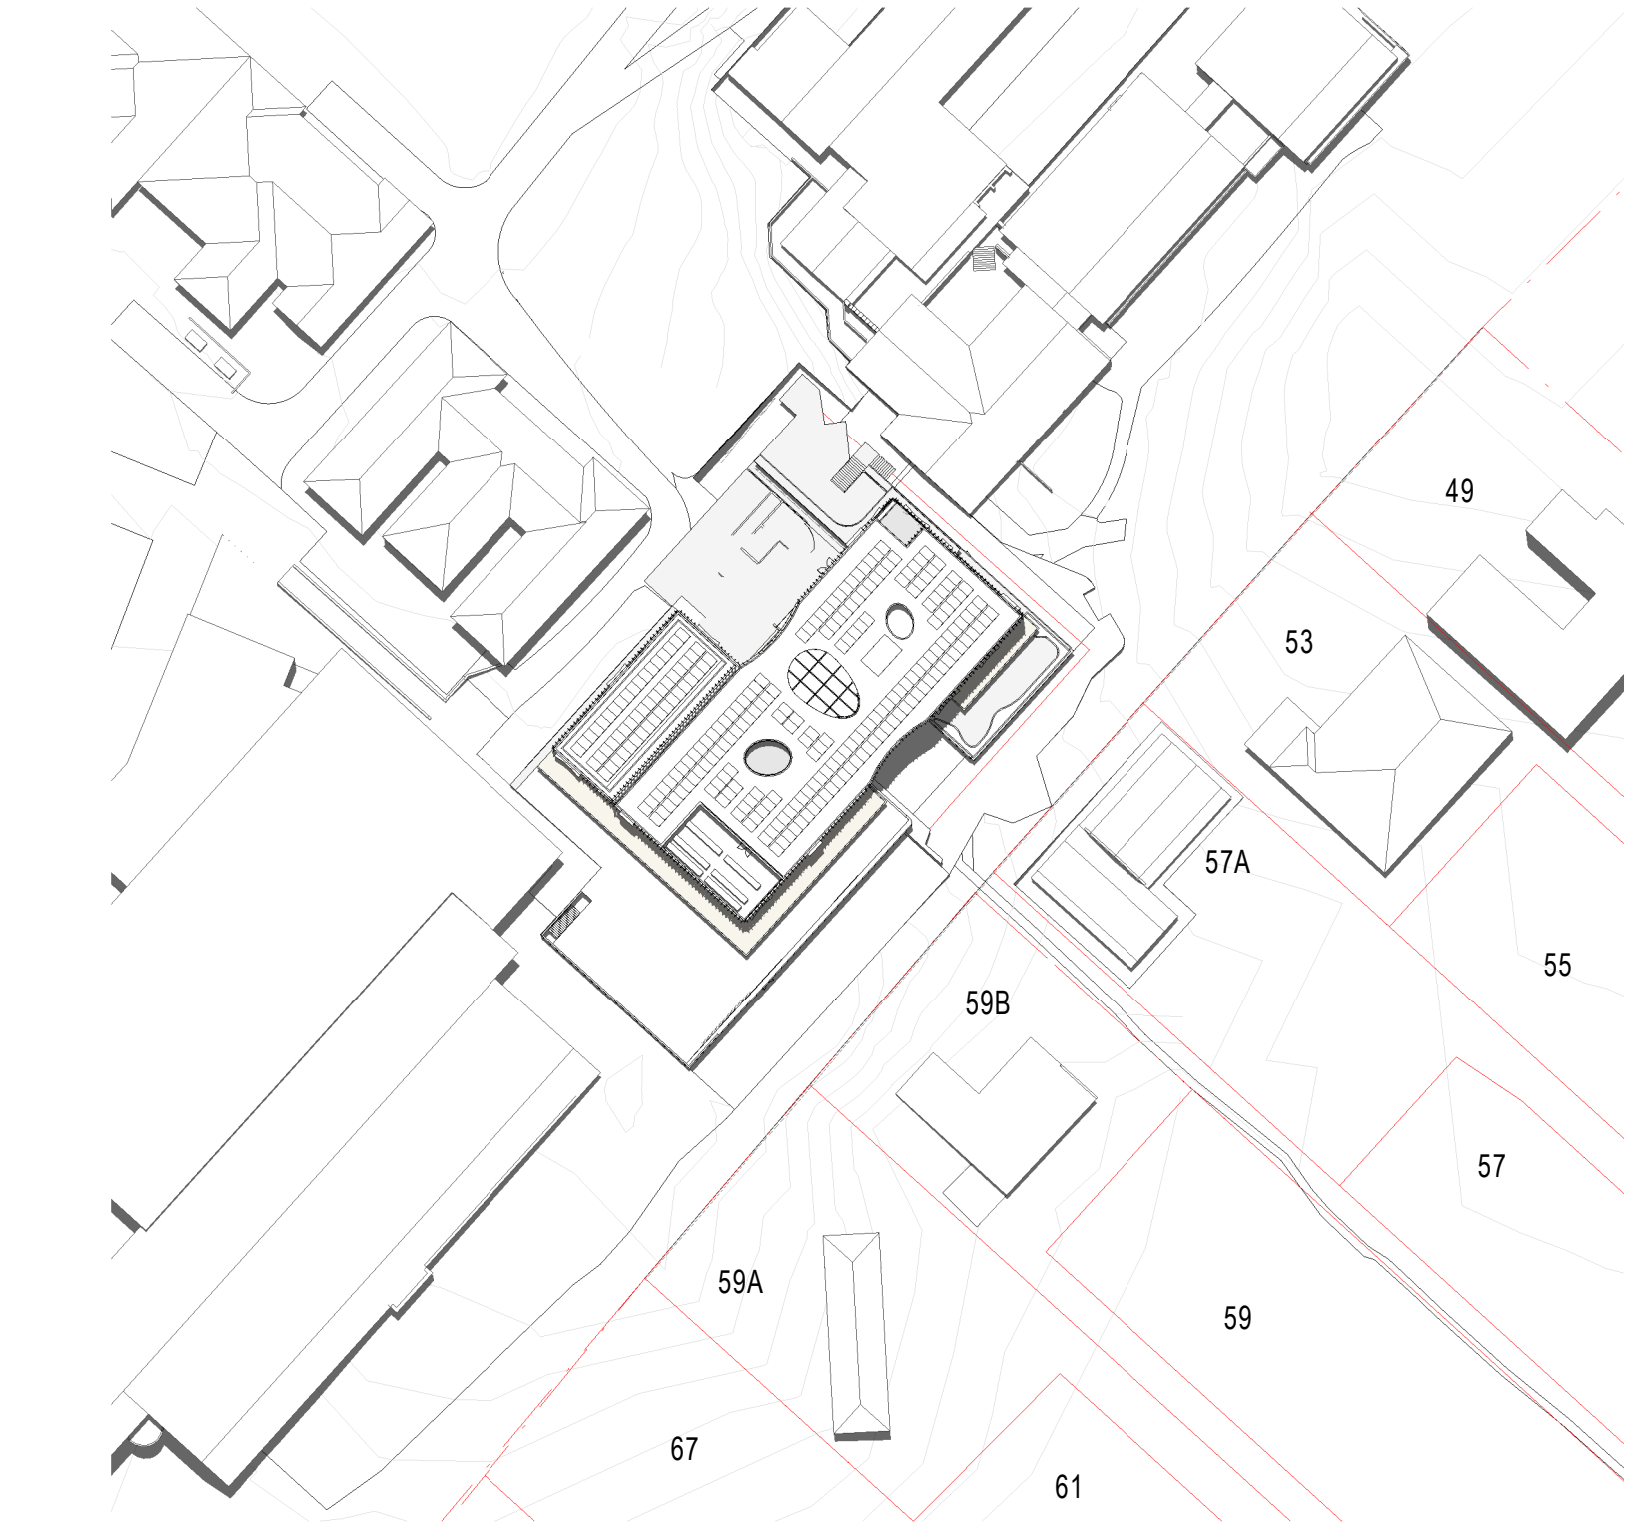

4 SHADOW DIAGRAM PROPOSED DECEMBER 22 - 12PM
1 : 1000



6 SHADOW DIAGRAM PROPOSED DECEMBER 22 - 3PM
1 : 1000

EXISTING BUILDING SHADOW
ADDITIONAL SHADOW



ARCHITECTS REGISTRATION BOARD /
NOMINATED ARCHITECTS

NSW
9356 NINDOSCHKA TITCHKOSKY
4037 JAMES GROSE
7115 JULIAN ASHTON
7428 PETER THOMAS
10447 ALISON BOUNDS

QLD
5527 NEIL LOGAN
3178 BRIAN DONOVAN
1585 MARK GRIMMER
5528 DAVID KELLY
5517 CATHERINE SKINNER
3868 KEVIN O'BRIEN

Telephone +61 7 3852 2525
Facsimile +61 7 3852 2544
www.bvn.com.au

INTELLECTUAL PROPERTY

COPYRIGHT BVN ARCHITECTURE PTY LIMITED. UNLESS OTHERWISE AGREED IN WRITING ALL RIGHTS TO THIS DOCUMENT ARE SUBJECT TO PAYMENT IN FULL OF ALL BVN CHARGES. THIS DOCUMENT MAY ONLY BE USED FOR THE EXPRESS PURPOSE AND PROJECT FOR WHICH IT HAS BEEN CREATED AND DELIVERED. AS NOTIFIED IN WRITING BY BVN AND THIS DOCUMENT MAY NOT BE OTHERWISE USED OR COPIED. ANY UNAUTHORISED USE OF THIS DOCUMENT IS AT THE USER'S SOLE RISK AND WITHOUT LIMITING BVN'S RIGHTS THE USER RELEASES AND INDEMNIFIES BVN FROM AND AGAINST ALL LOSS SO ARISING.

NOTE

CONTRACTOR TO CHECK AND VERIFY ALL DIMENSIONS ON SITE PRIOR TO COMMENCEMENT OF WORK OR PREPARATION OF SHOP DRAWINGS. DO NOT SCALE THIS DRAWING.

ISSUE	DATE	FOR
1	24/06/21	For Information
2	26/07/21	SSDA Draft
3	06/08/21	For Information
4	07/09/21	For Information
5	24/09/21	SSDA Issue

CONSULTANT

STANTEC
TEL 02 9493 9700
CONSULTANT

TTW
TEL 02 9439 7288
CONSULTANT

PROCLUS ADVISORY

CONSULTANT


WILLOW TREE PLANNING
TEL 02 9929 6974
PROJECT MANAGER

KATE BIMSON
TEL 02 9855 7628
CLIENT

PYMBLE LADIES COLLEGE
PROJECT

PYMBLE LADIES COLLEGE
GREY HOUSE PRECINCT
BVN PROJECT NUMBER

2010018
DRAWING KEY

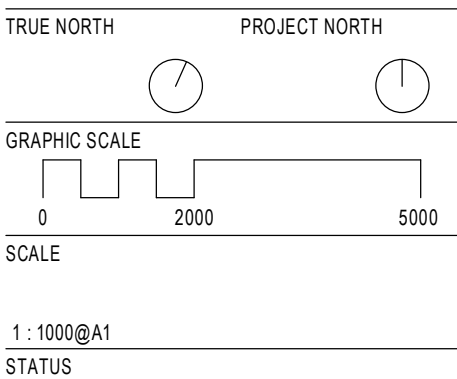

DESIGN DEVELOPMENT
DRAWING

SHADOW DIAGRAMS -
SHEET 7

AR-DA-L10-AA-07	ISSUE 5
-----------------	------------

