


**Notes**  
 The information contained in this document is copyright and may not be used or reproduced for any other project or purpose.  
 Verify all dimensions and levels on site and report any discrepancies to dwp for direction prior to the commencement of work.  
 Drawings are to be read in conjunction with all other contract documents.  
 Use figured dimensions only. Do not scale from drawings. dwp cannot guarantee the accuracy of content and format for copies of drawings issued electronically. The completion of the Issue Details Checked and Authorised section is confirmation of the status of the drawing. The drawing shall not be used for construction unless endorsed 'For Construction' and authorised for issue.  
 © dwp Australia Pty Ltd  
 Registered Business Name dwp Australia ABN 37 169 328 018  
 David Rose Nominated Architect NSW ARB 4882  
 © Copyright 2011 dwp.  
 ALL RIGHTS RESERVED.  
 Reproduction prohibited unless authorised in writing by dwp.

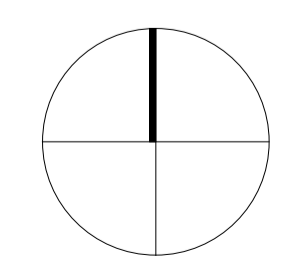


**SCHEMATIC DESIGN**  
**NOT TO BE USED DURING CONSTRUCTION**

Issue	Description	Date	Chk	Auth
A	FOR CLIENT REVIEW	21.05.2021	CB	KD
B	FOR CLIENT REVIEW	27.05.2021	CB	KD
C	FOR CLIENT REVIEW	11.06.2021	CB	KD
D	FOR DEVELOPMENT APPLICATION SUBMISSION	23.06.2021	CB	KD

Architect/ Designer  
**dwp**  
[www.dwp.com](http://www.dwp.com)  
 Client  
**TARONGA ZOO**  
 Location  
 Bradleys Head Road, Mosman

Project  
**TARONGA ZOO**  
**REPTILE + AMPHIBIAN CONSERVATION CENTRE**  
 Drawing  
**SHADOW DIAGRAMS**  
 Scale (A1)  
**1 : 500**  
 Date Printed  
**6/23/2021 2:31:58 PM**

Project Number  
**RACC 20-0527**  
 Drawing Number  
**AA7000**  
 Drawing  
**dwp**  
**TARONGA ZOO**

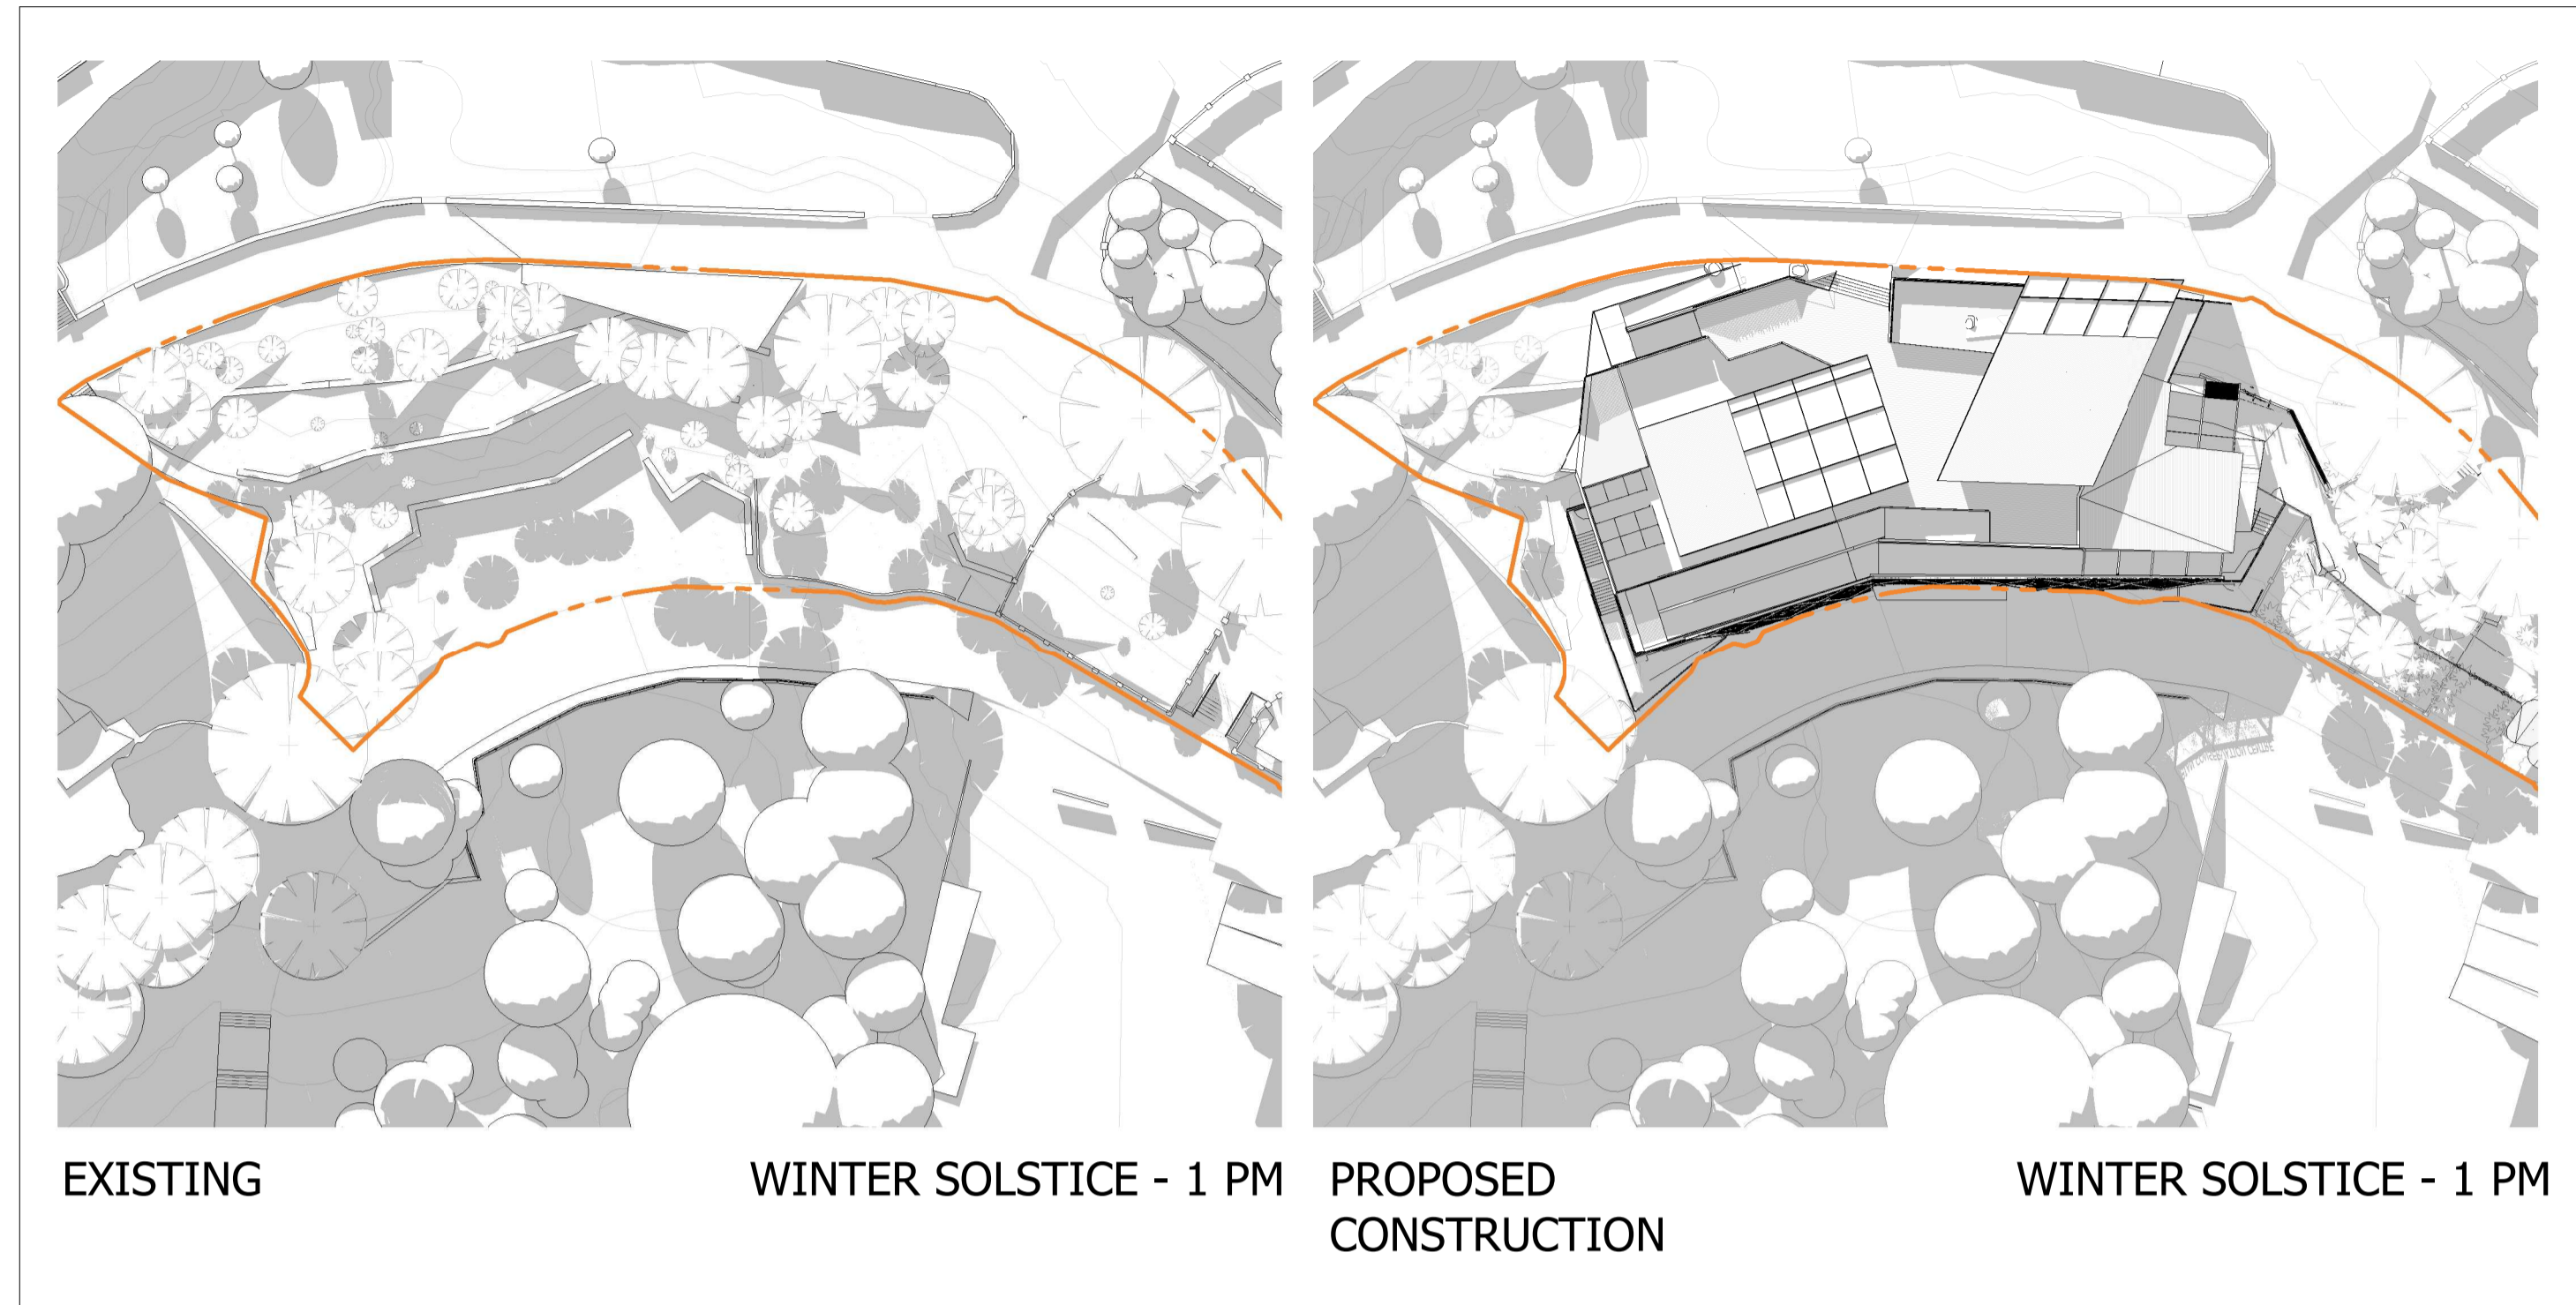


EXISTING

WINTER SOLSTICE - 1 PM

PROPOSED CONSTRUCTION

WINTER SOLSTICE - 1 PM

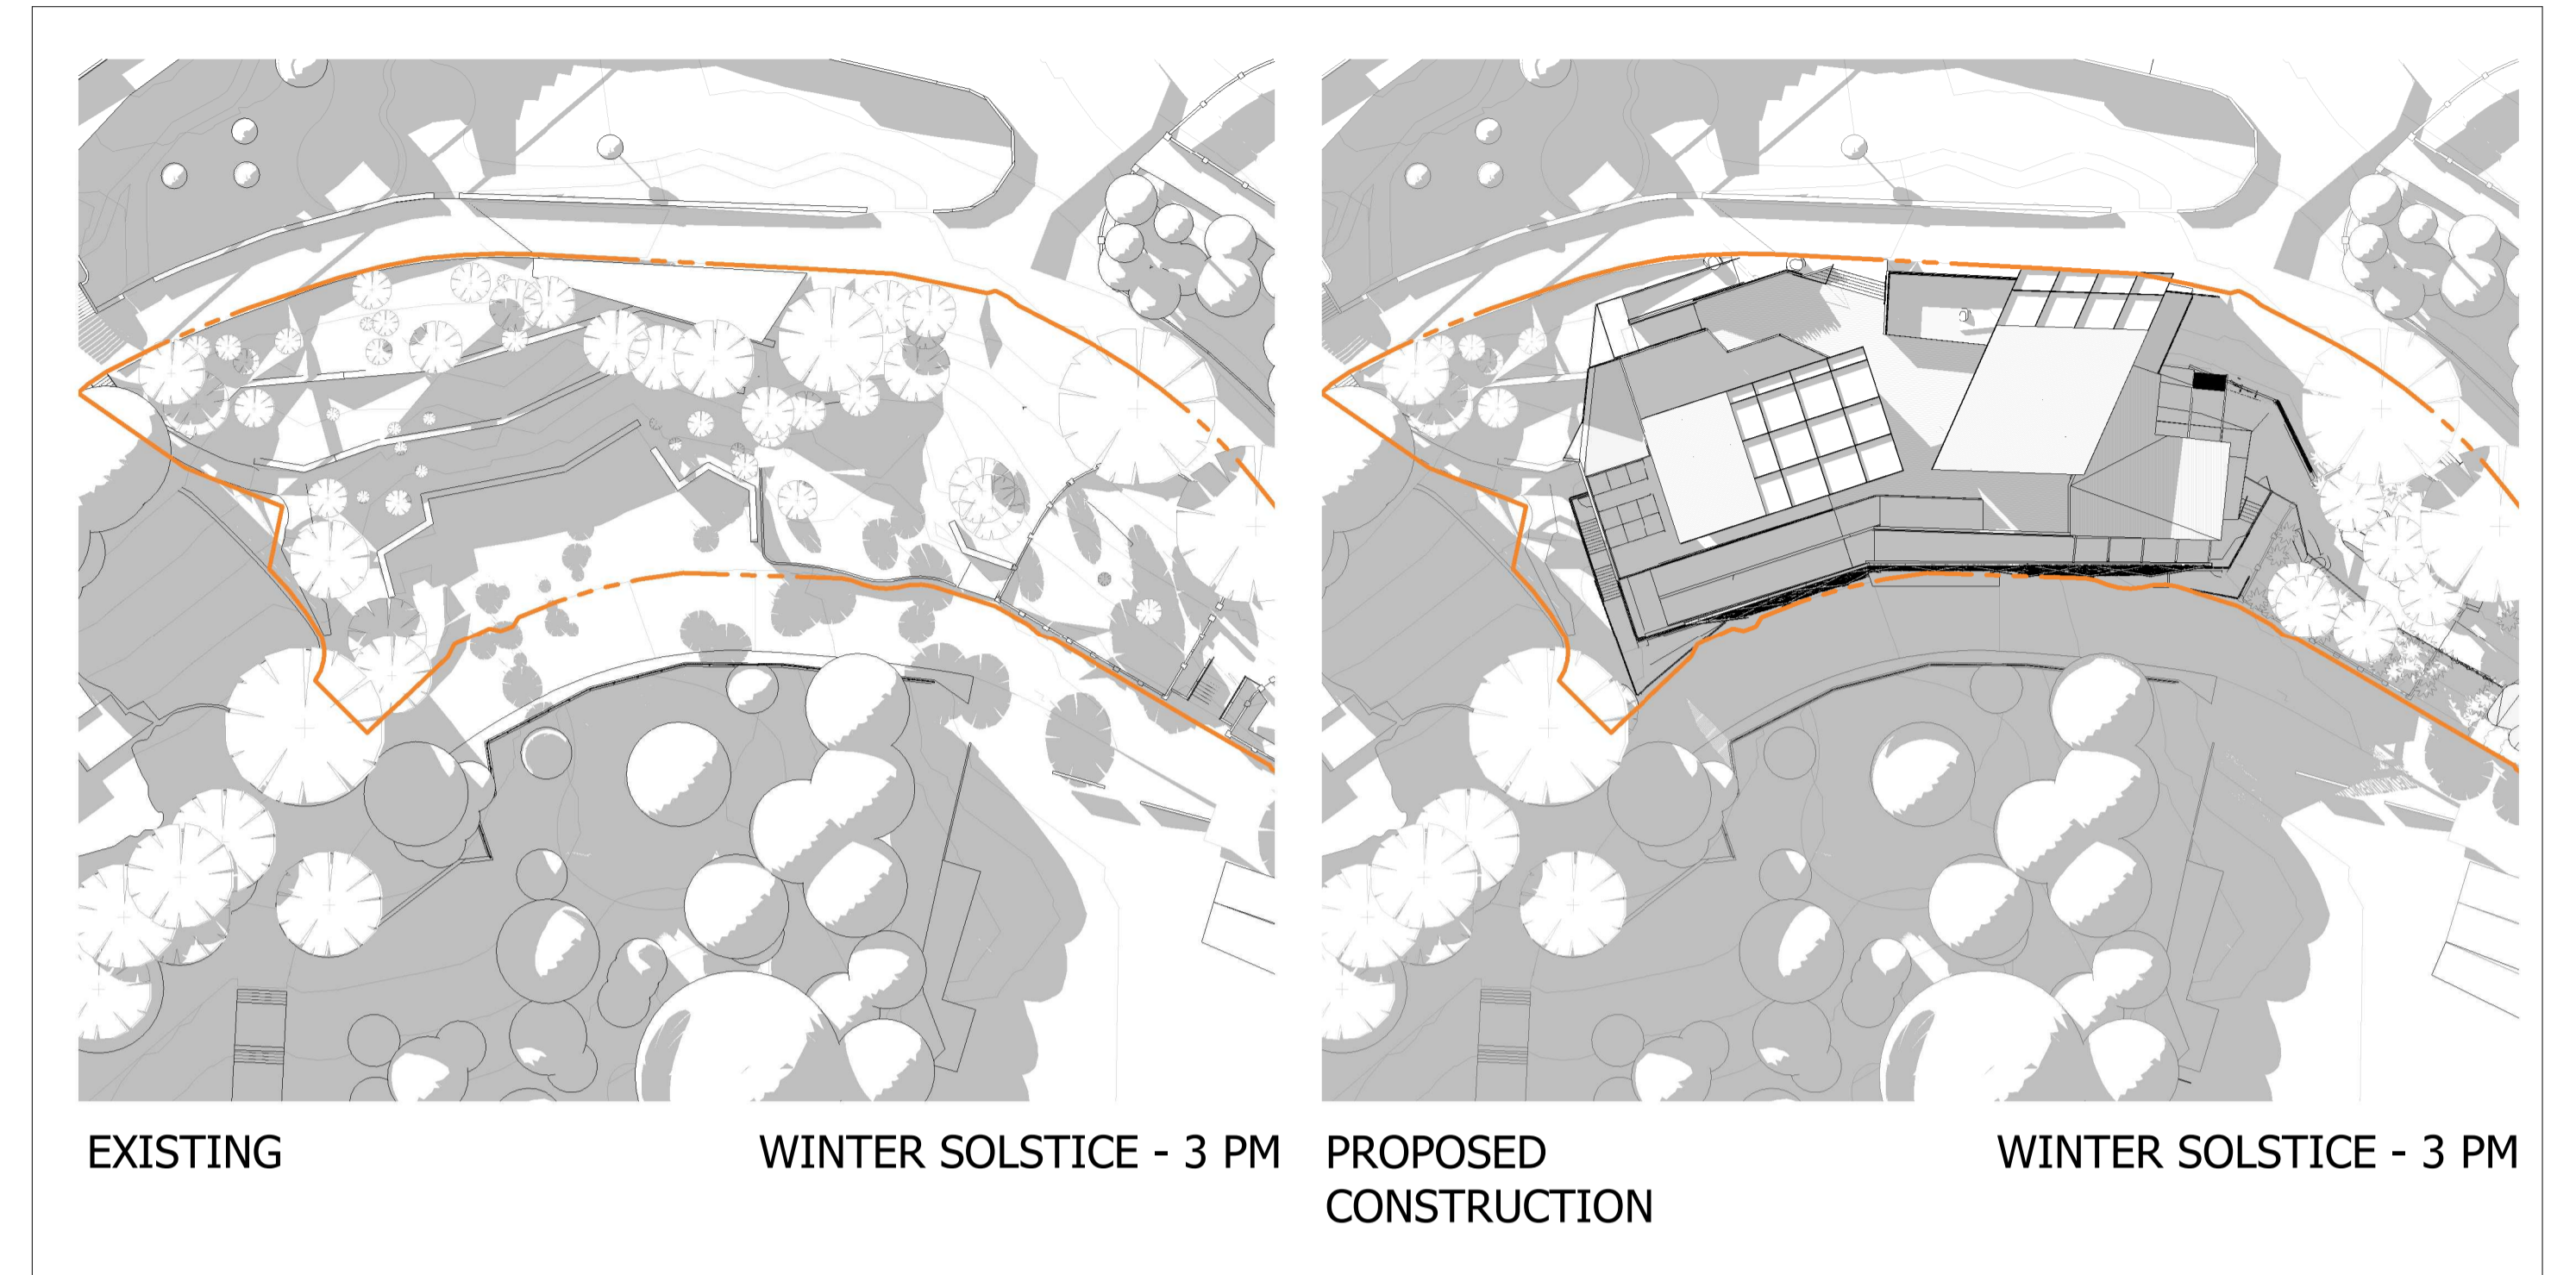


EXISTING

WINTER SOLSTICE - 3 PM

PROPOSED CONSTRUCTION

WINTER SOLSTICE - 3 PM

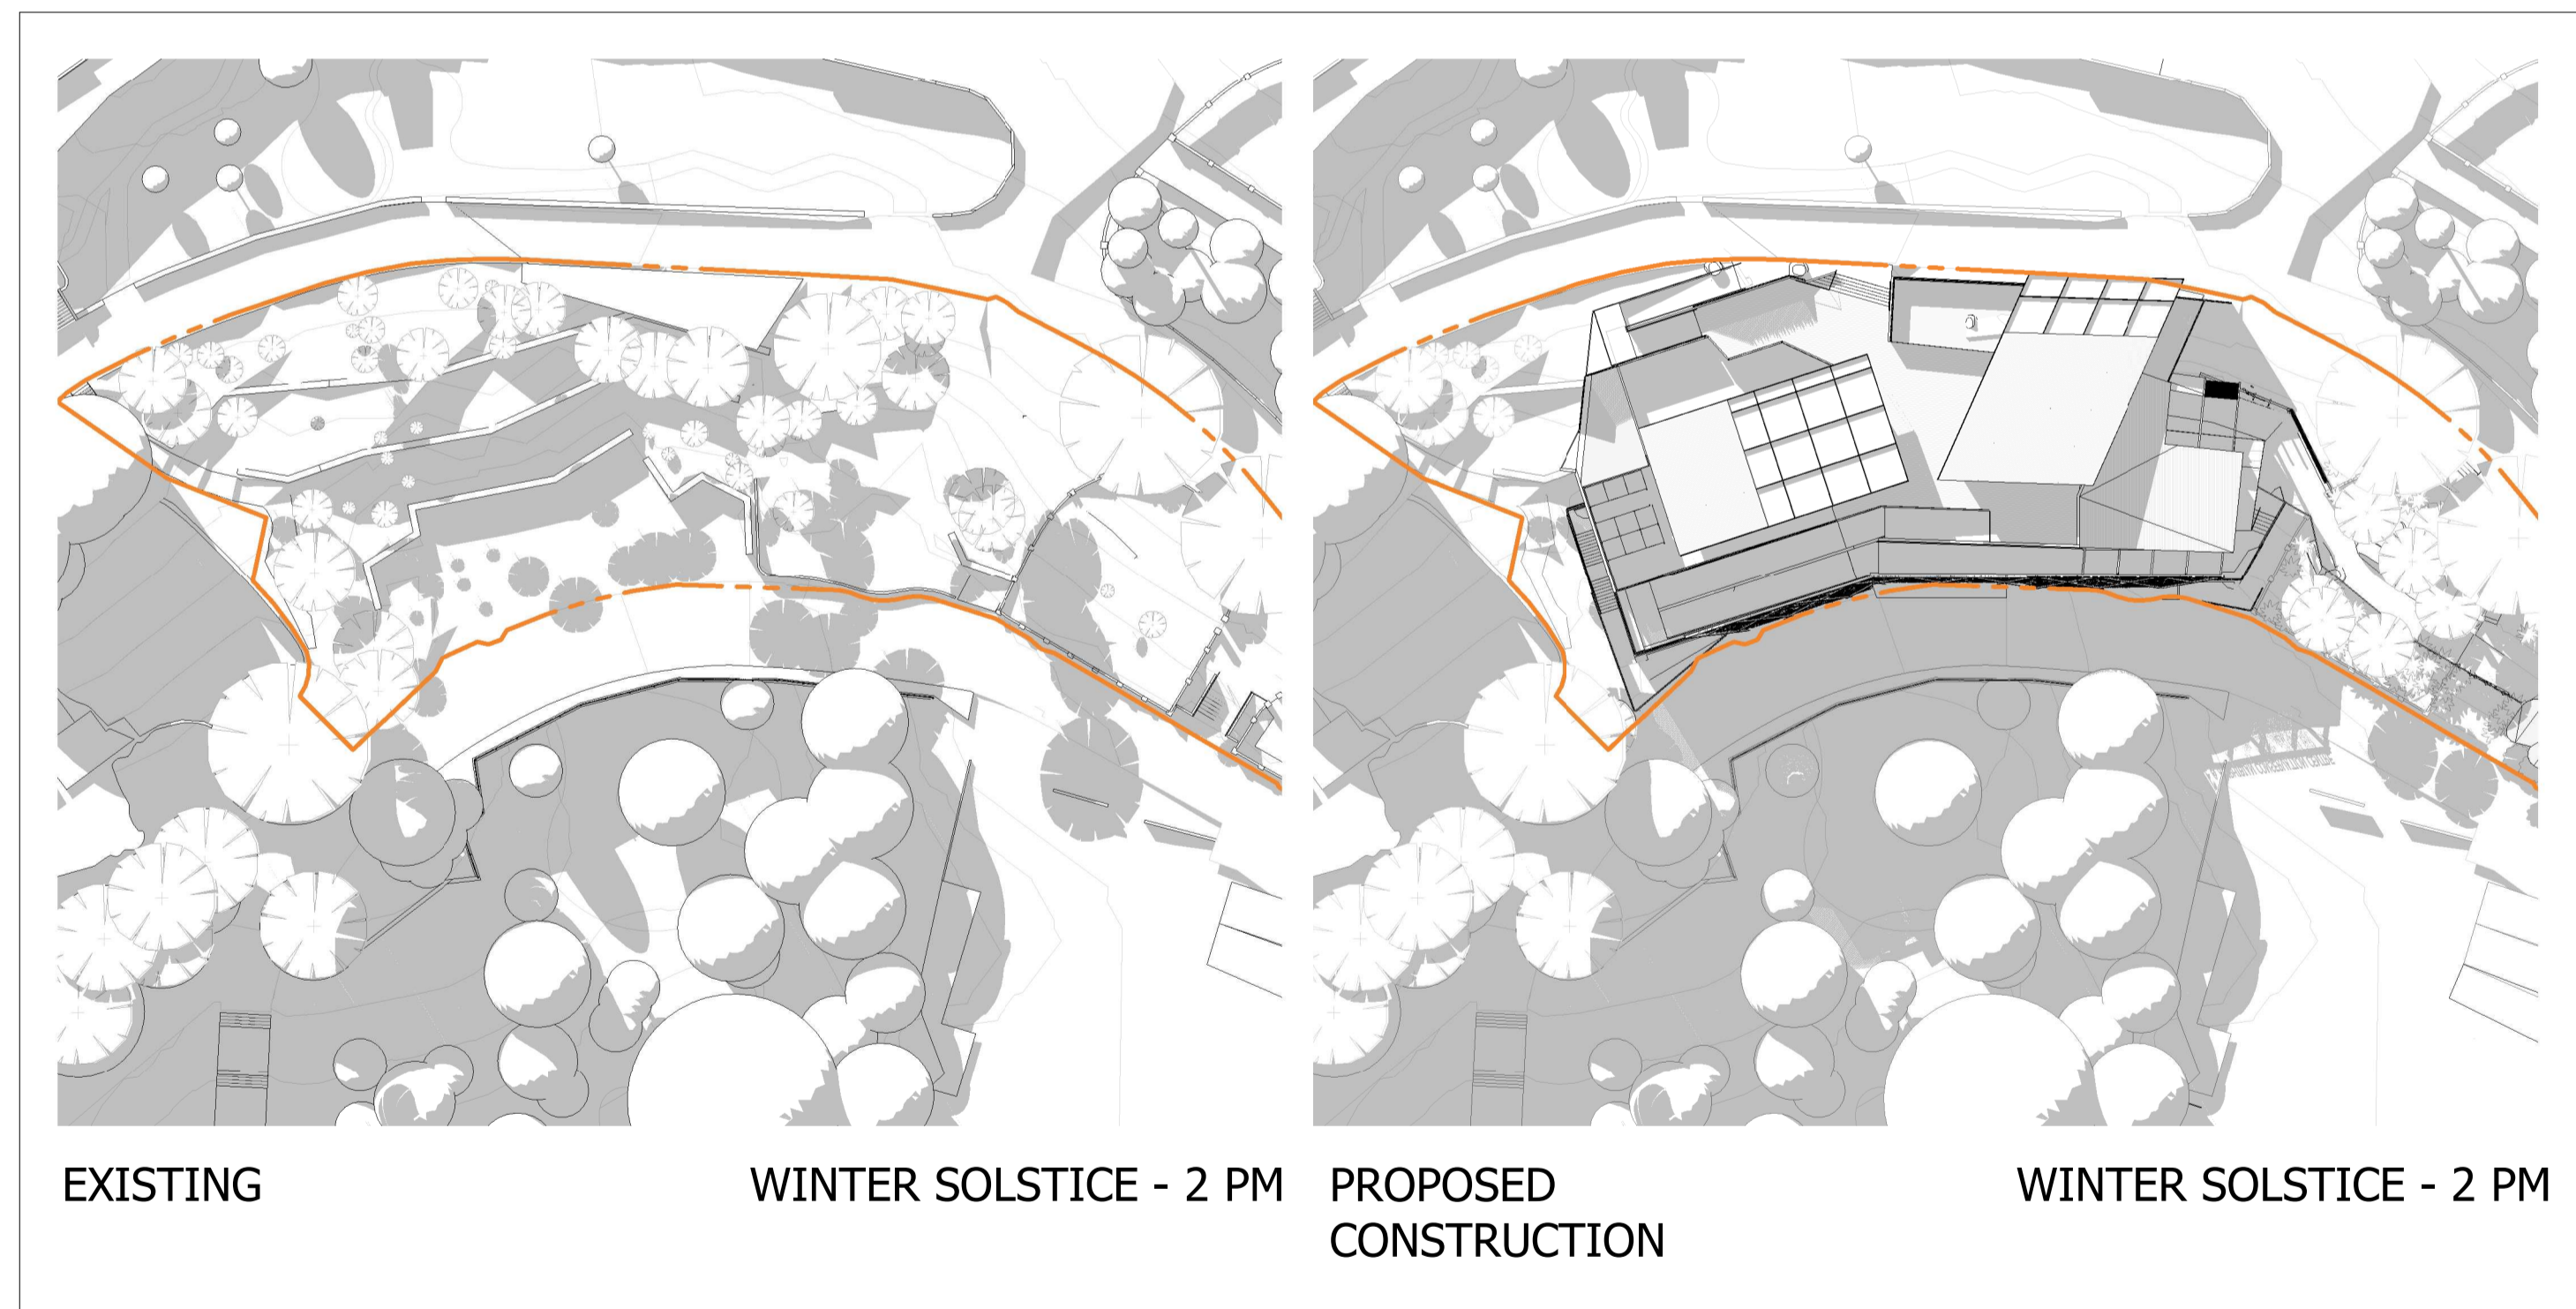


EXISTING

WINTER SOLSTICE - 2 PM

PROPOSED CONSTRUCTION

WINTER SOLSTICE - 2 PM

**Notes**  
 The information contained in this document is copyright and may not be used or reproduced for any other project or purpose.  
 Verify all dimensions and levels on site and report any discrepancies to dwp for direction prior to the commencement of work.  
 Drawings are to be read in conjunction with all other contract documents.  
 Use figured dimensions only. Do not scale from drawings. dwp cannot guarantee the accuracy of content and format for copies of drawings issued electronically. The completion of the Issue Details Checked and Authorised section is confirmation of the status of the drawing. The drawing shall not be used for construction unless endorsed 'For Construction' and authorised for issue.  
 © dwp Australia Pty Ltd  
 Registered Business Name dwp Australia ABN 37 169 328 018  
 David Rose Nominated Architect NSW ARB 4882  
 © Copyright 2011 dwp.  
 ALL RIGHTS RESERVED.  
 Reproduction prohibited unless authorised in writing by dwp.

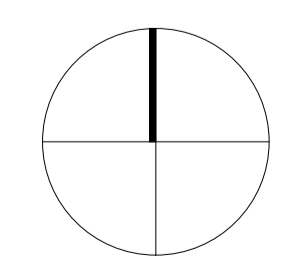

**SCHEMATIC DESIGN**  
**NOT TO BE USED DURING CONSTRUCTION**





Issue	Description	Date	Chk	Auth
A	FOR CLIENT REVIEW	21.05.2021	CB	KD
B	FOR CLIENT REVIEW	27.05.2021	CB	KD
C	FOR CLIENT REVIEW	11.06.2021	CB	KD
D	FOR DEVELOPMENT APPLICATION SUBMISSION	23.06.2021	CB	KD

Architect/ Designer  
**dwp**  
[www.dwp.com](http://www.dwp.com)  
 Client  
**TARONGA ZOO**  
 Location  
 Bradleys Head Road, Mosman


Project  
**TARONGA ZOO**  
**REPTILE + AMPHIBIAN CONSERVATION CENTRE**  
 Drawing  
**SHADOW DIAGRAMS**  
 Scale (A1)  
**1 : 500**  
 Date Printed  
**6/23/2021 2:32:58 PM**

Project Number  
**RACC 20-0527**  
 Drawing Number  
**AA7001**  
 Issue  
**D**  



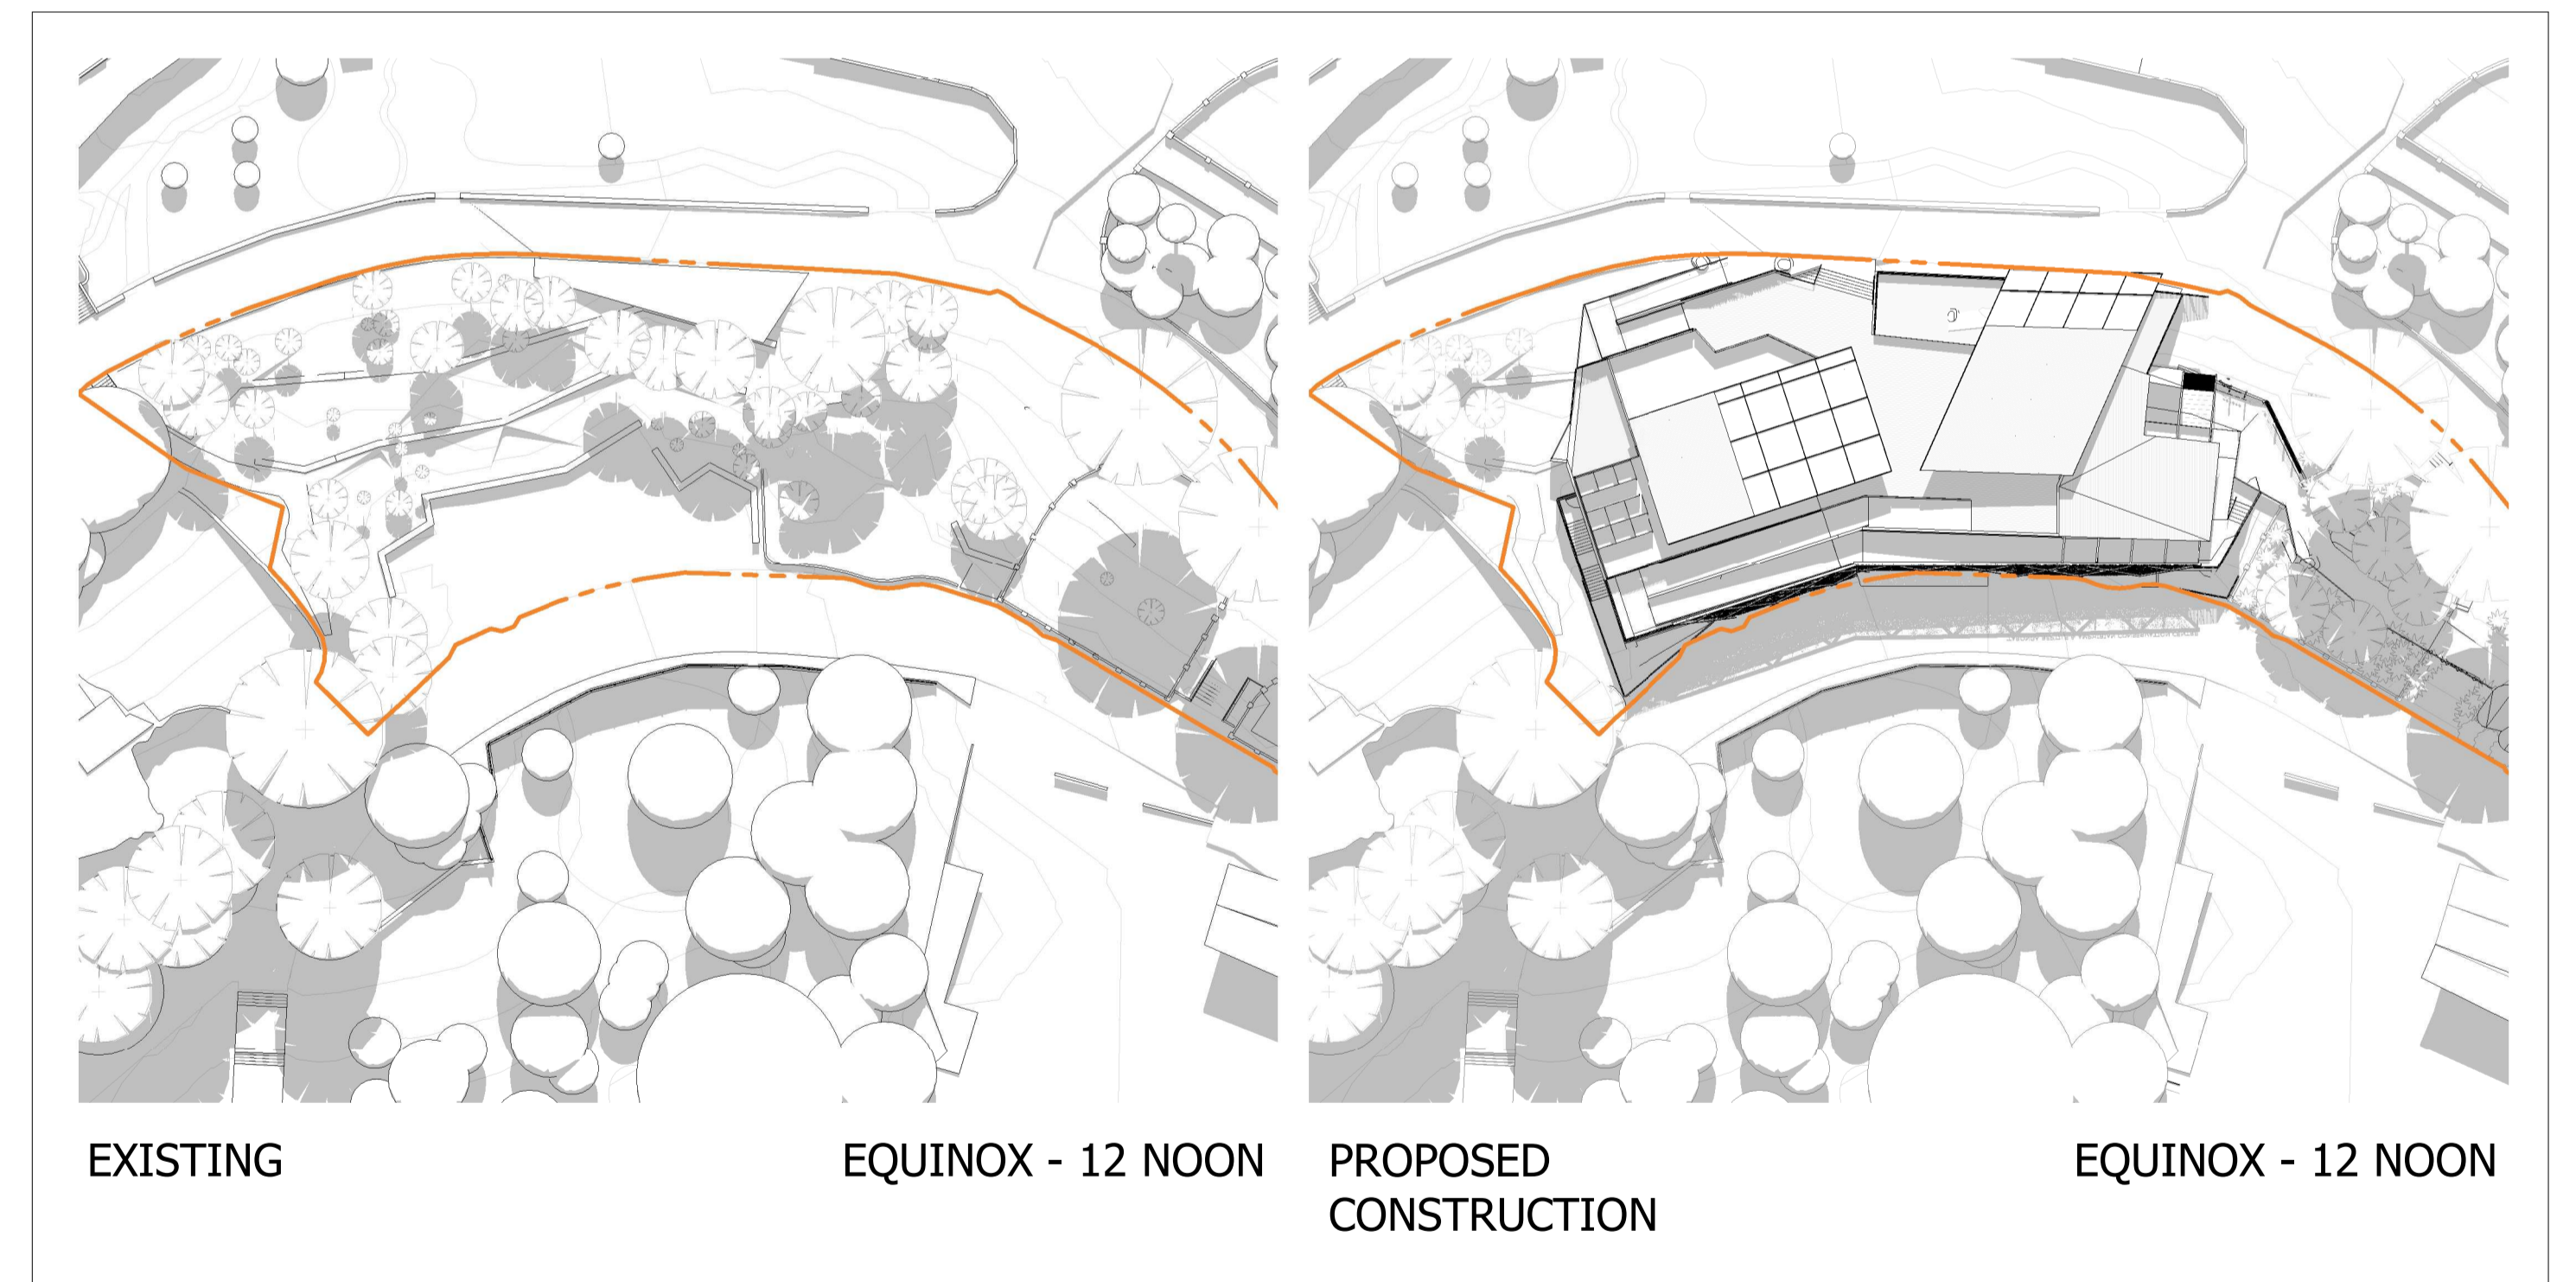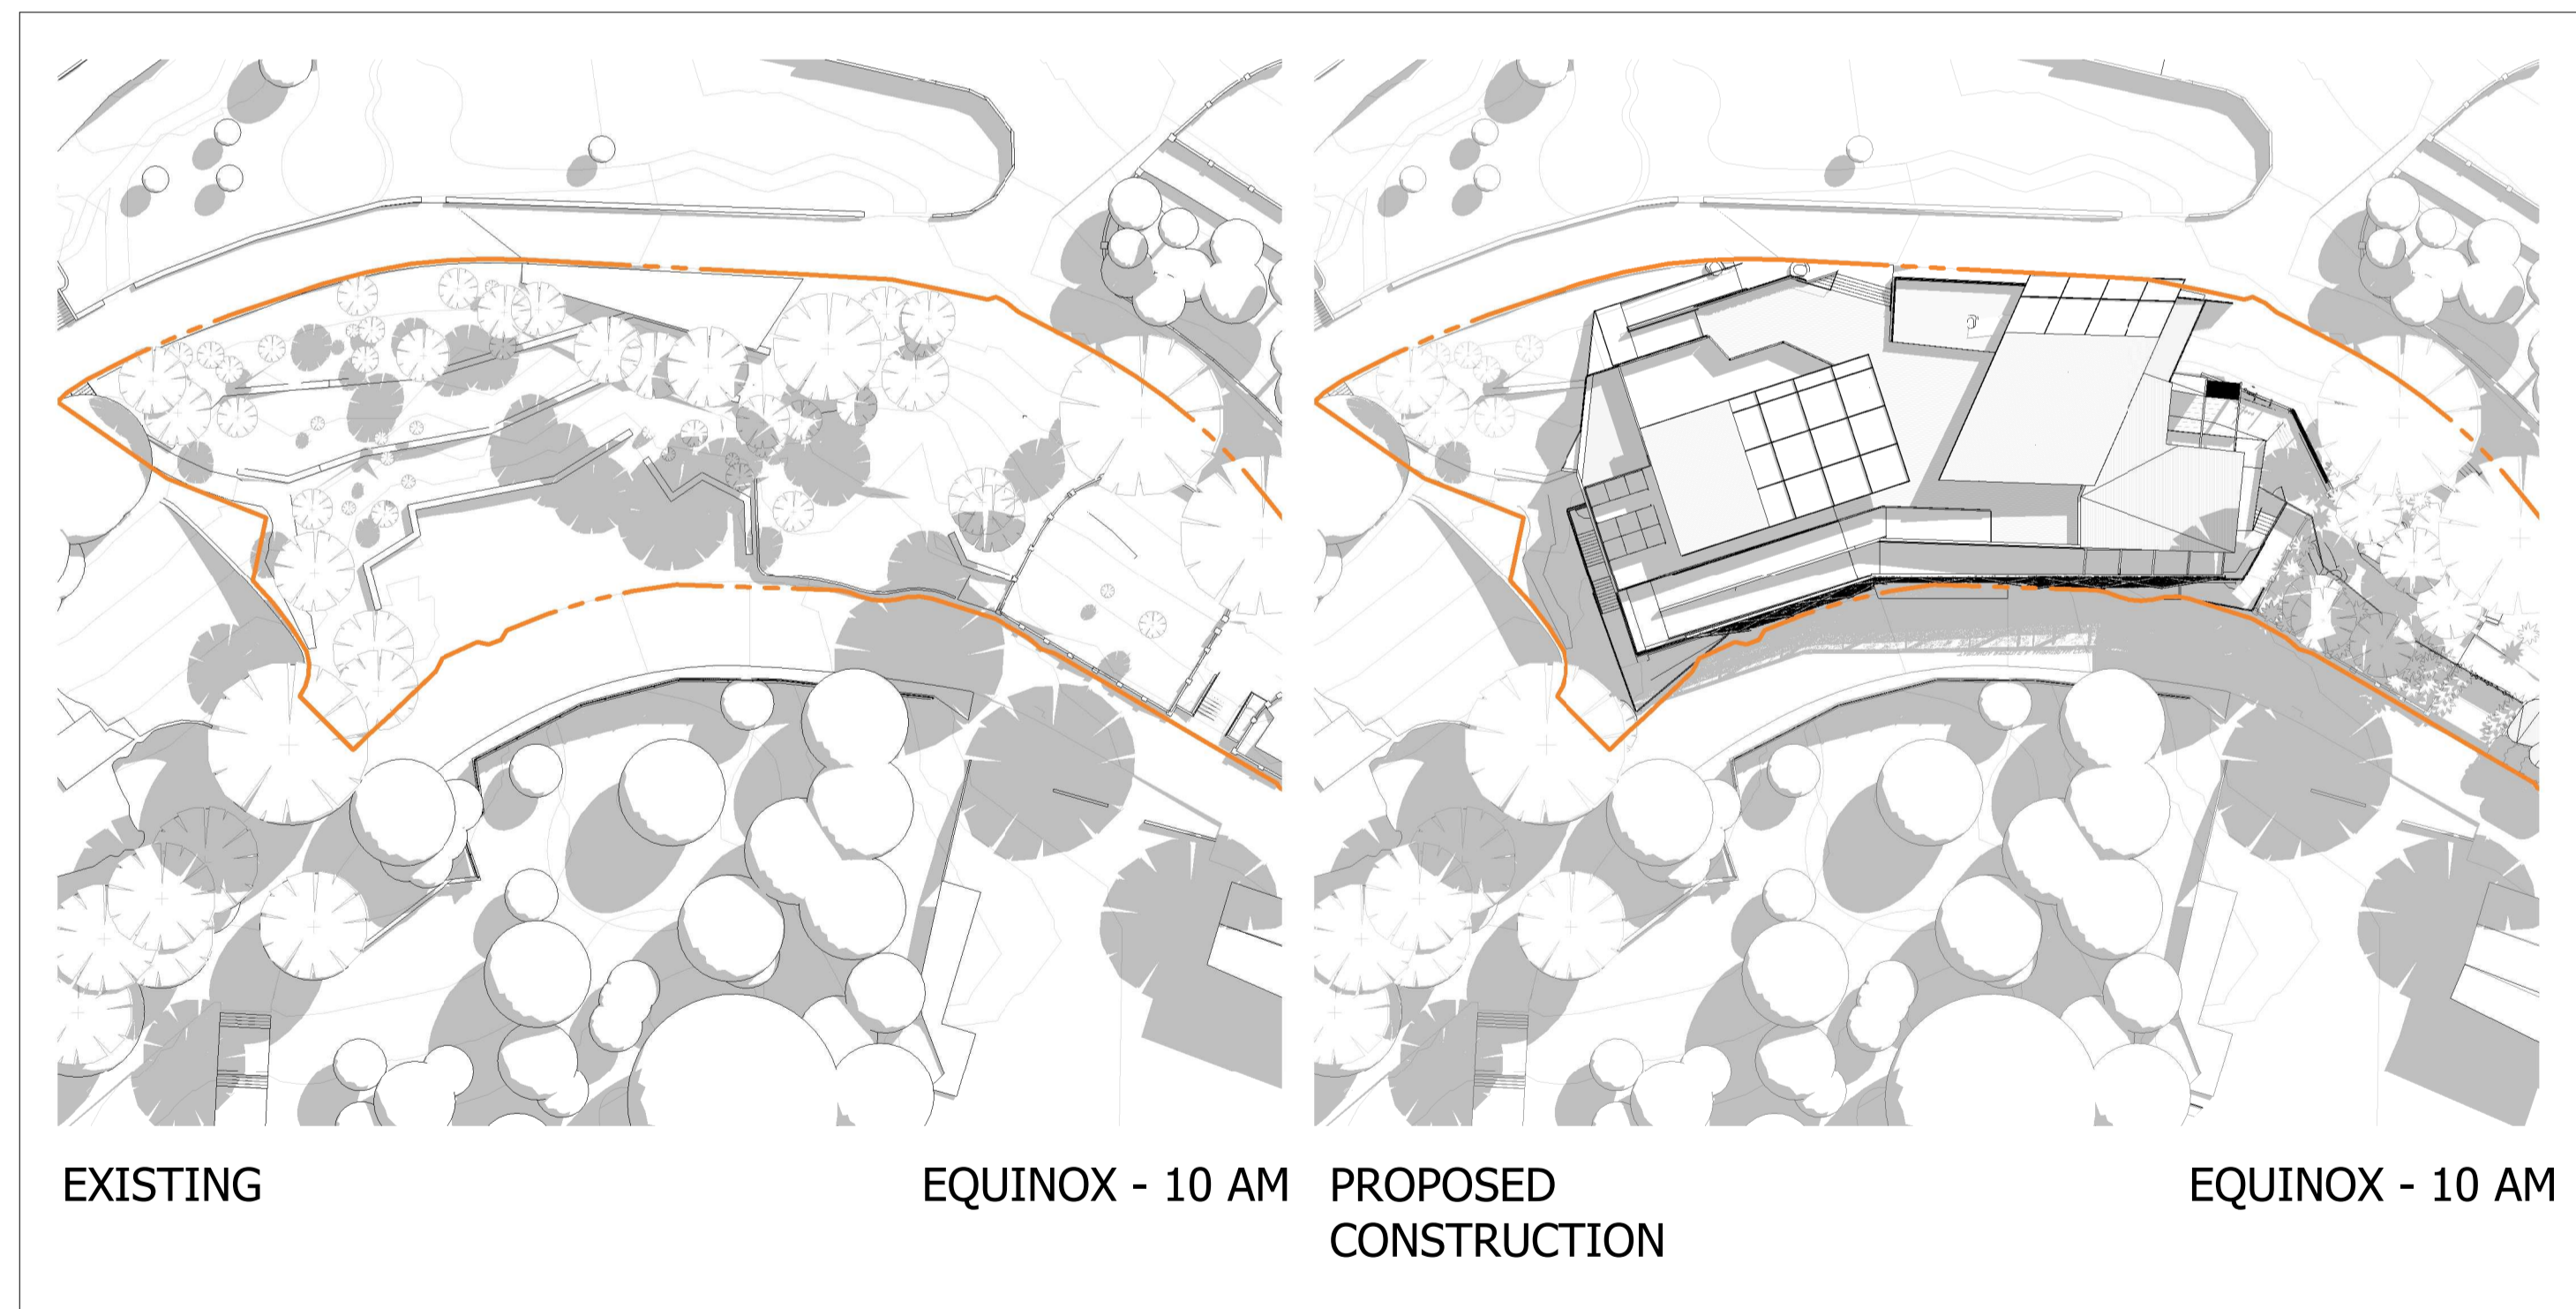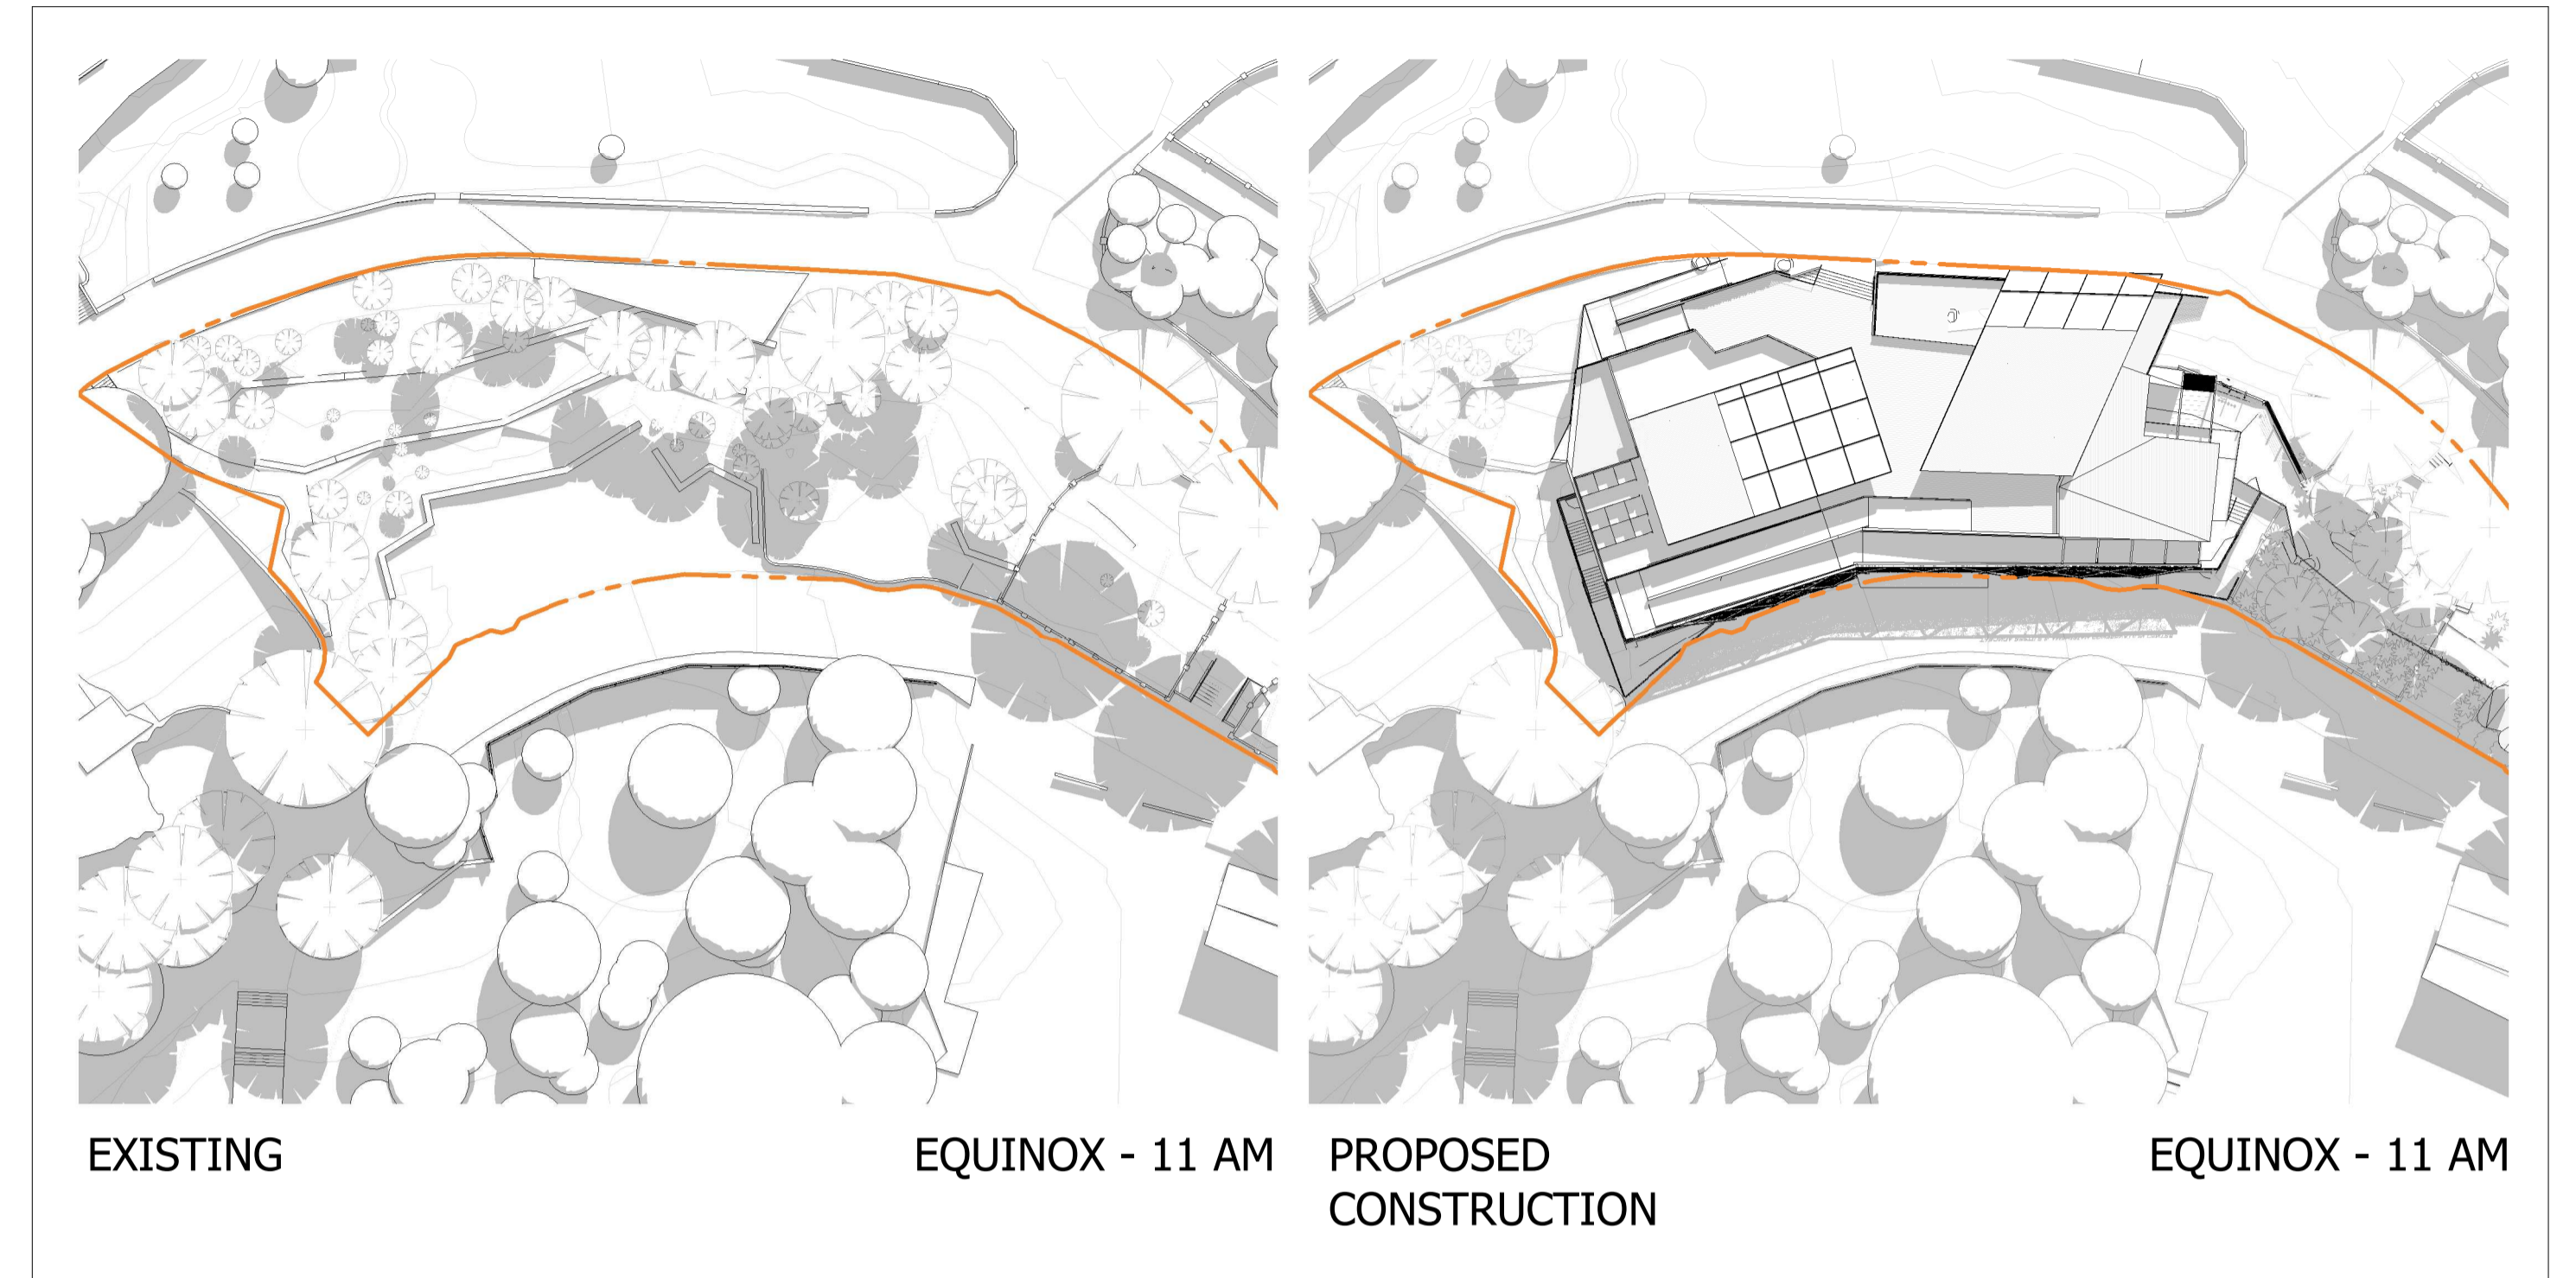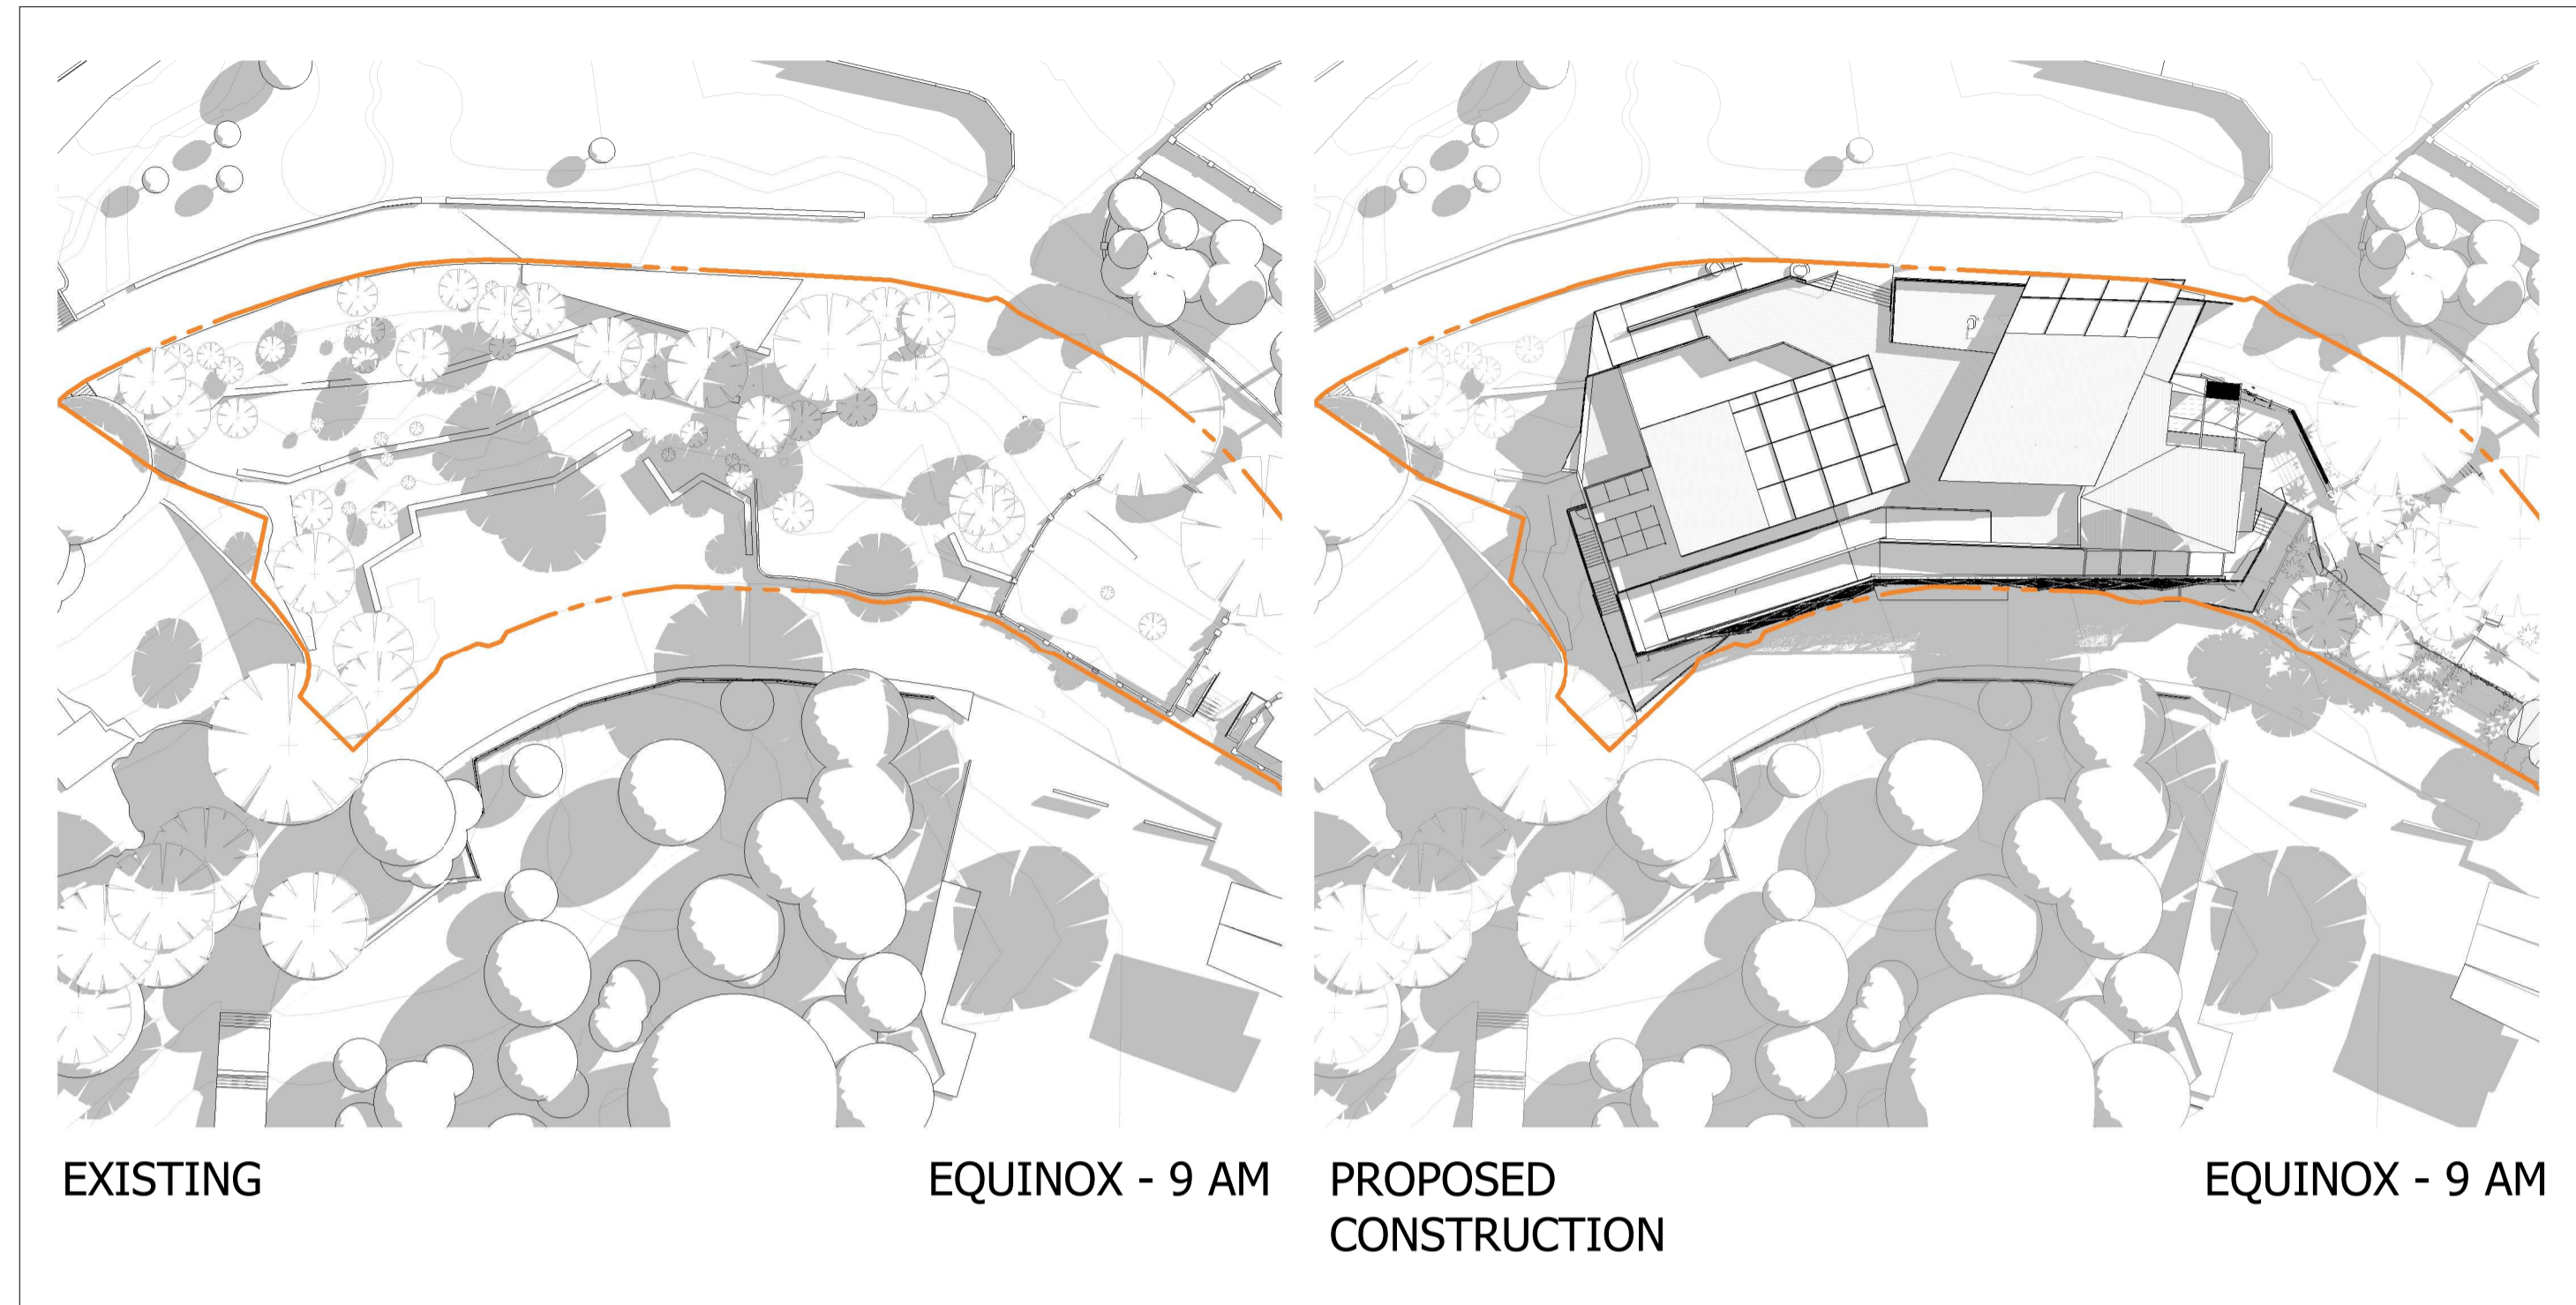

Notes  
 The information contained in this document is copyright and may not be used or reproduced for any other project or purpose.  
 Verify all dimensions and levels on site and report any discrepancies to dwp for direction prior to the commencement of work.  
 Drawings are to be read in conjunction with all other contract documents.  
 Use figured dimensions only. Do not scale from drawings. dwp cannot guarantee the accuracy of content and format for copies of drawings issued electronically. The completion of the Issue Details Checked and Authorised section is confirmation of the status of the drawing. The drawing shall not be used for construction unless endorsed 'For Construction' and authorised for issue.  
 © dwp Australia Pty Ltd  
 Registered Business Name dwp Australia ABN 37 169 328 018  
 David Rose Nominated Architect NSW ARB 4882  
 © Copyright 2011 dwp.  
 ALL RIGHTS RESERVED.  
 Reproduction prohibited unless authorised in writing by dwp.

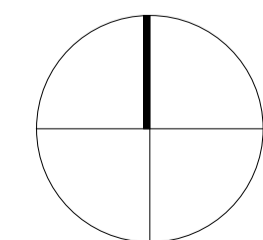


**SCHEMATIC DESIGN**  
**NOT TO BE USED DURING CONSTRUCTION**

Issue	Description	Date	Chk	Auth
A	FOR CLIENT REVIEW	21.05.2021	CB	KD
B	FOR CLIENT REVIEW	27.05.2021	CB	KD
C	FOR CLIENT REVIEW	11.06.2021	CB	KD
D	FOR DEVELOPMENT APPLICATION SUBMISSION	23.06.2021	CB	KD

Architect/ Designer  
**dwp**  
[www.dwp.com](http://www.dwp.com)  
 Client  
**TARONGA ZOO**  
 Location  
 Bradleys Head Road, Mosman

Project  
**TARONGA ZOO**  
**REPTILE + AMPHIBIAN CONSERVATION CENTRE**  
 Drawing  
**SHADOW DIAGRAMS**  
 Scale (A1)  
**1 : 500**  
 Date Printed  
**6/23/2021 2:34:12 PM**

Project Number  
**RACC 20-0527**  
 Drawing Number  
**AA7002**  
 Issue  
**D**  
 

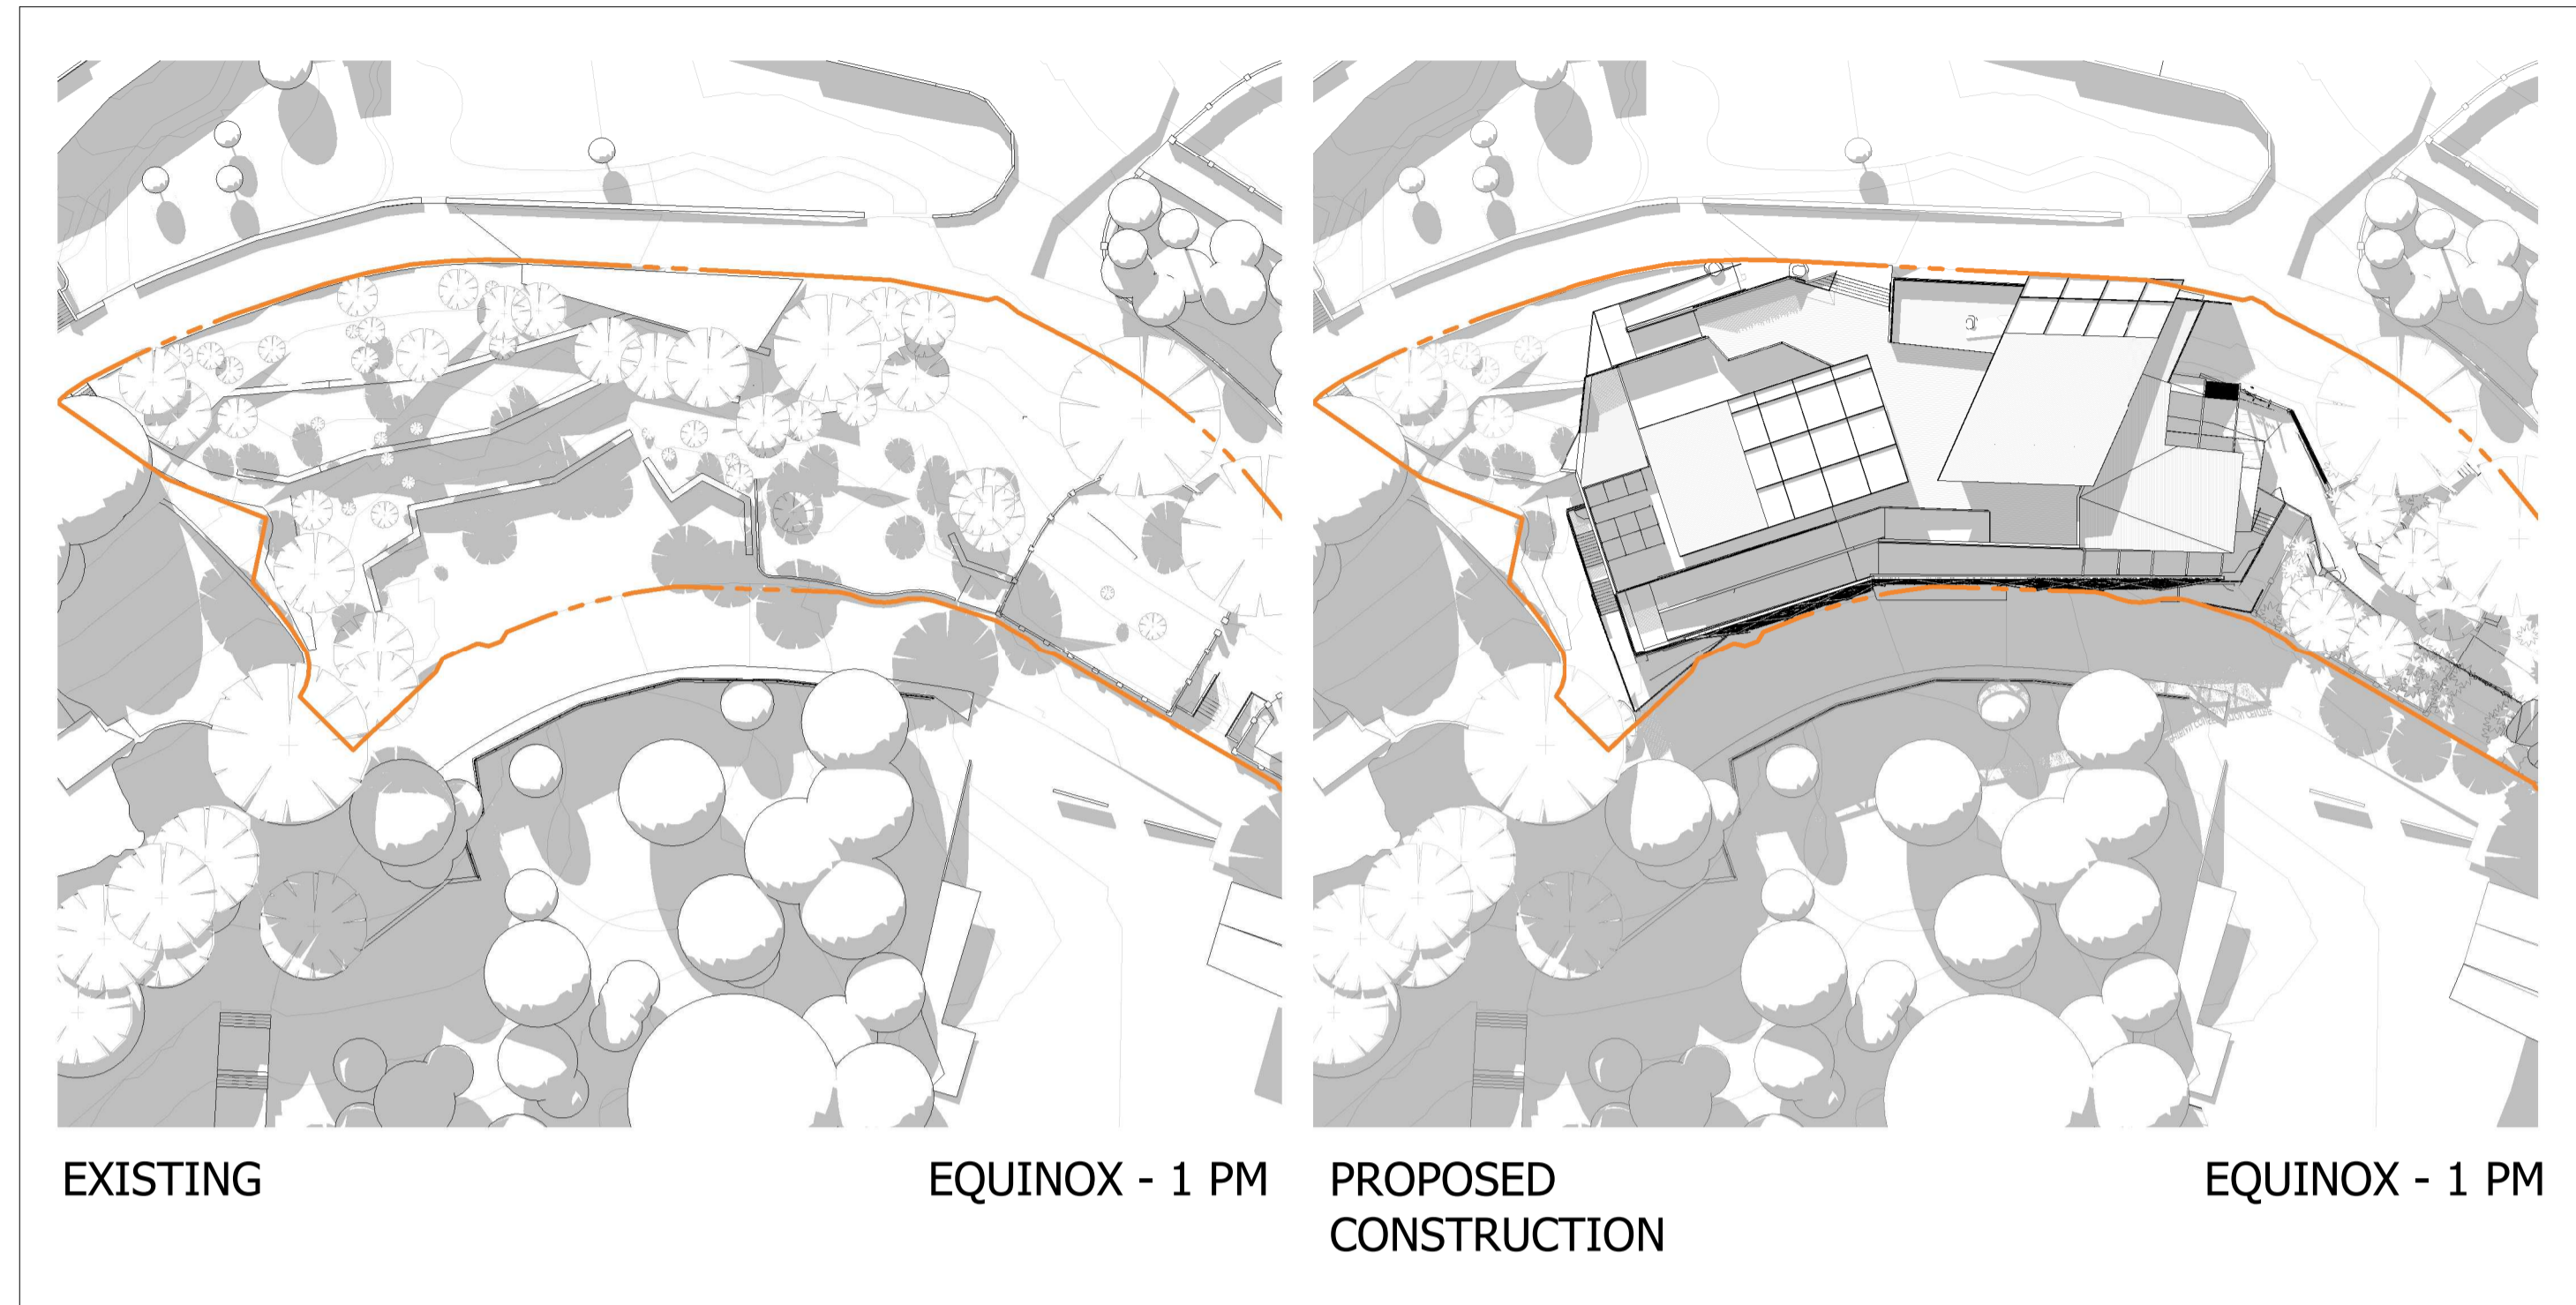


EXISTING

EQUINOX - 1 PM

PROPOSED CONSTRUCTION

EQUINOX - 1 PM

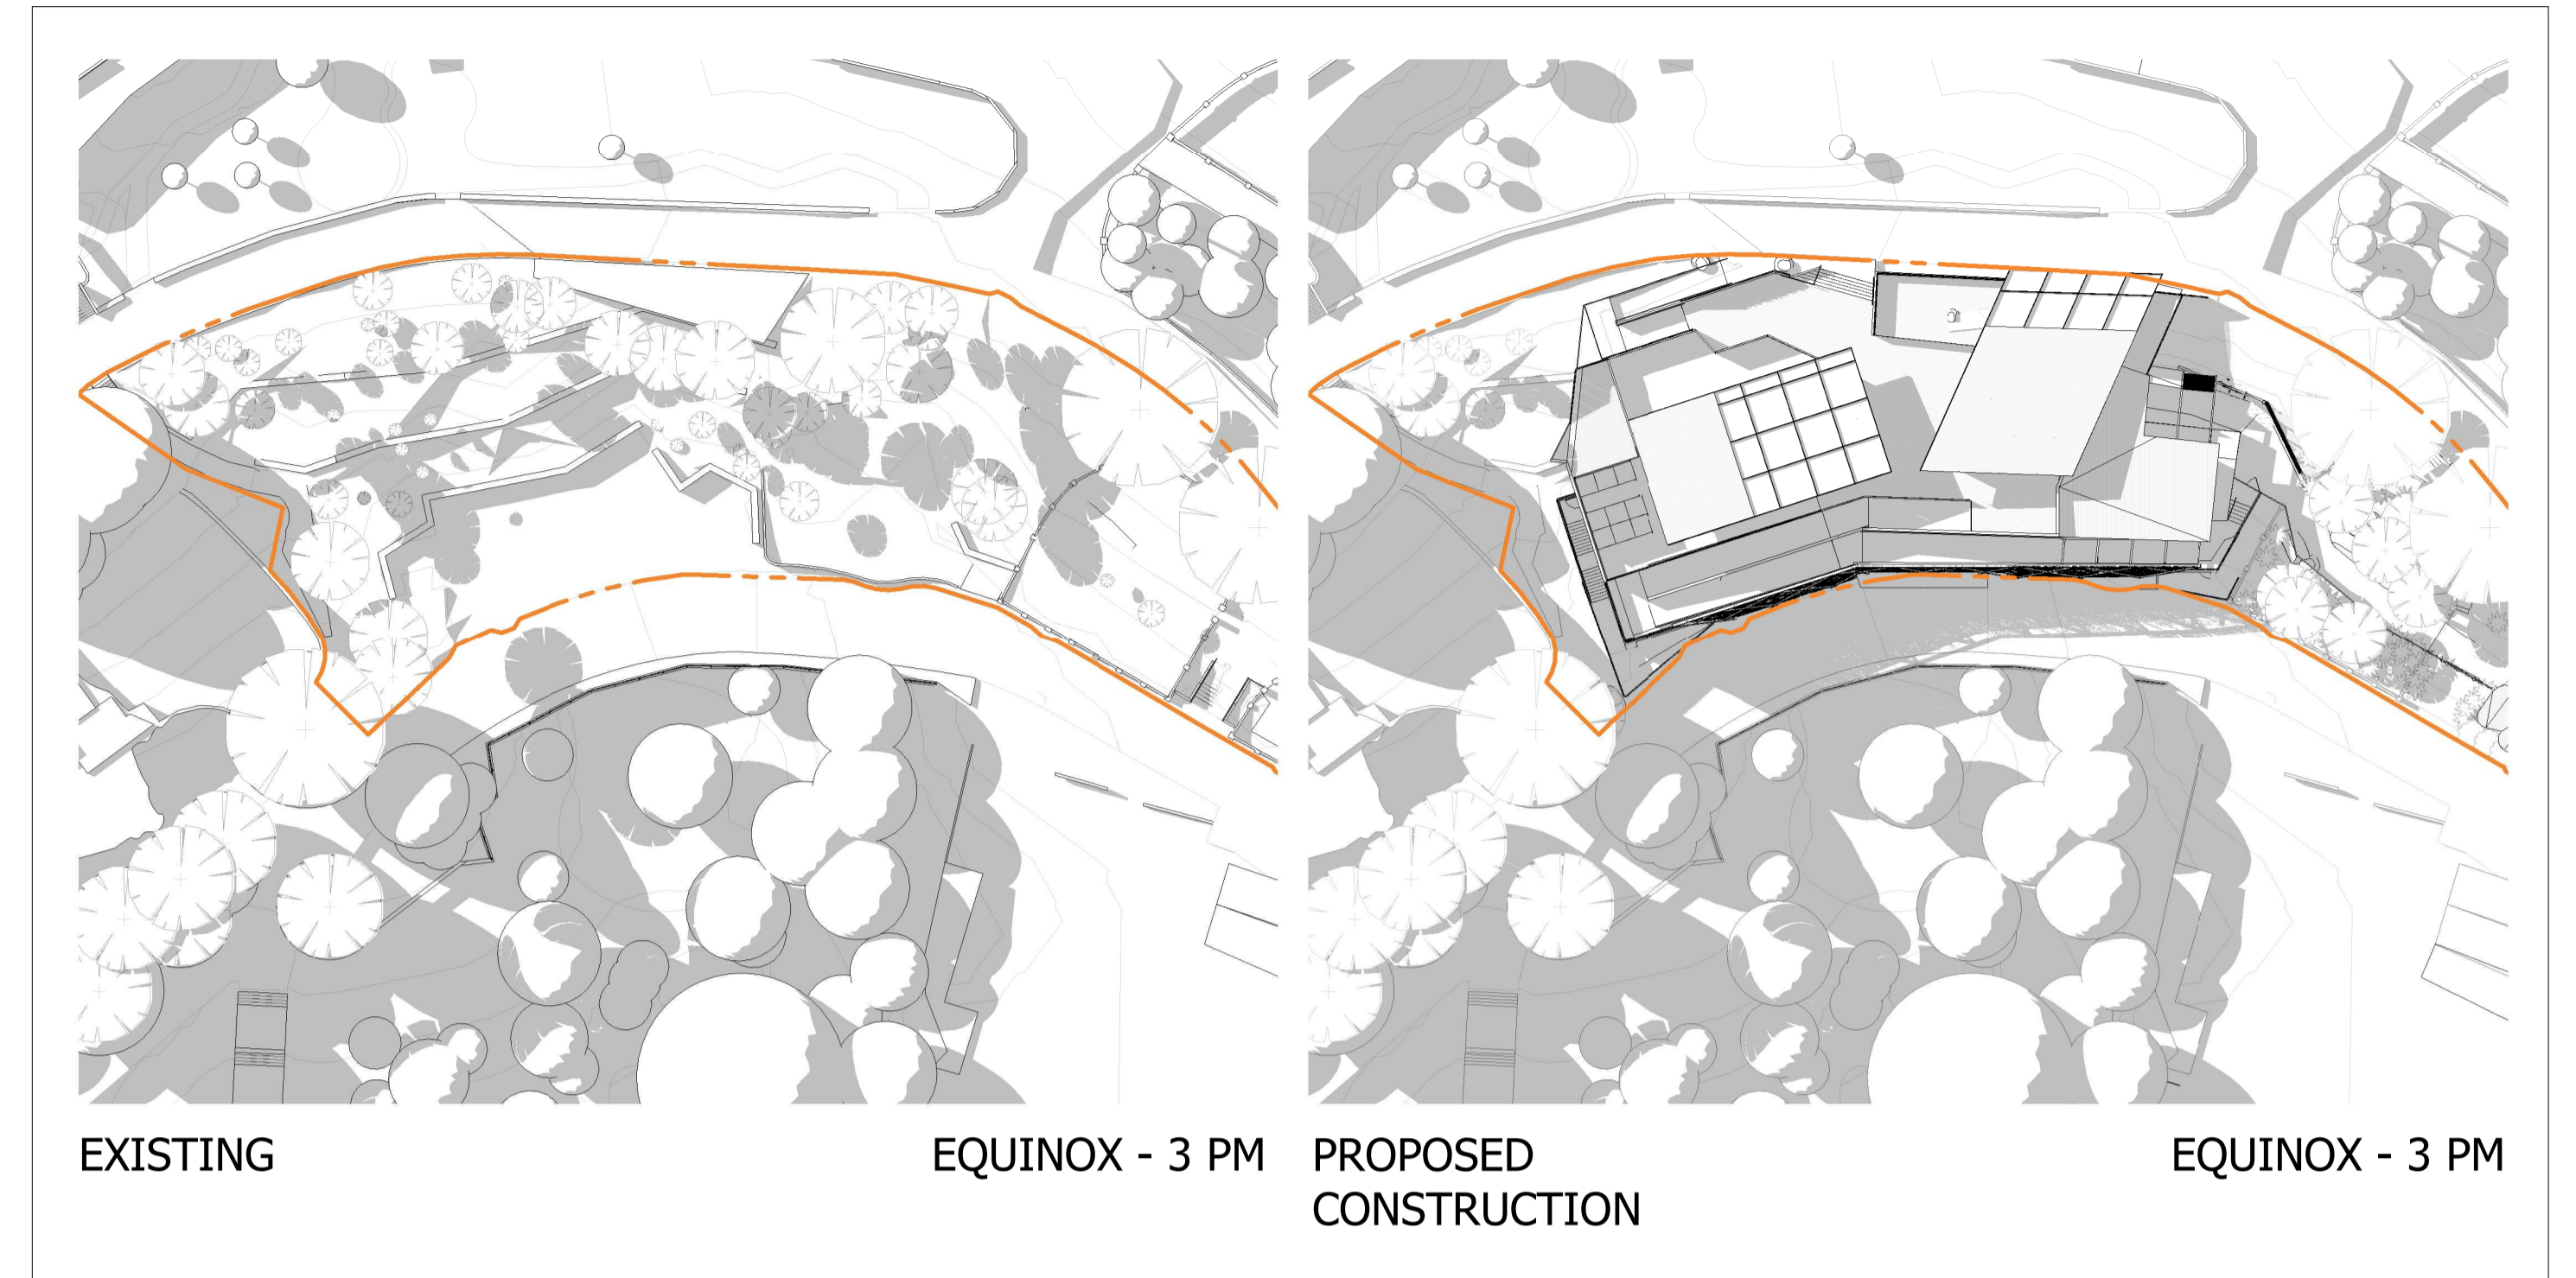


EXISTING

EQUINOX - 3 PM

PROPOSED CONSTRUCTION

EQUINOX - 3 PM

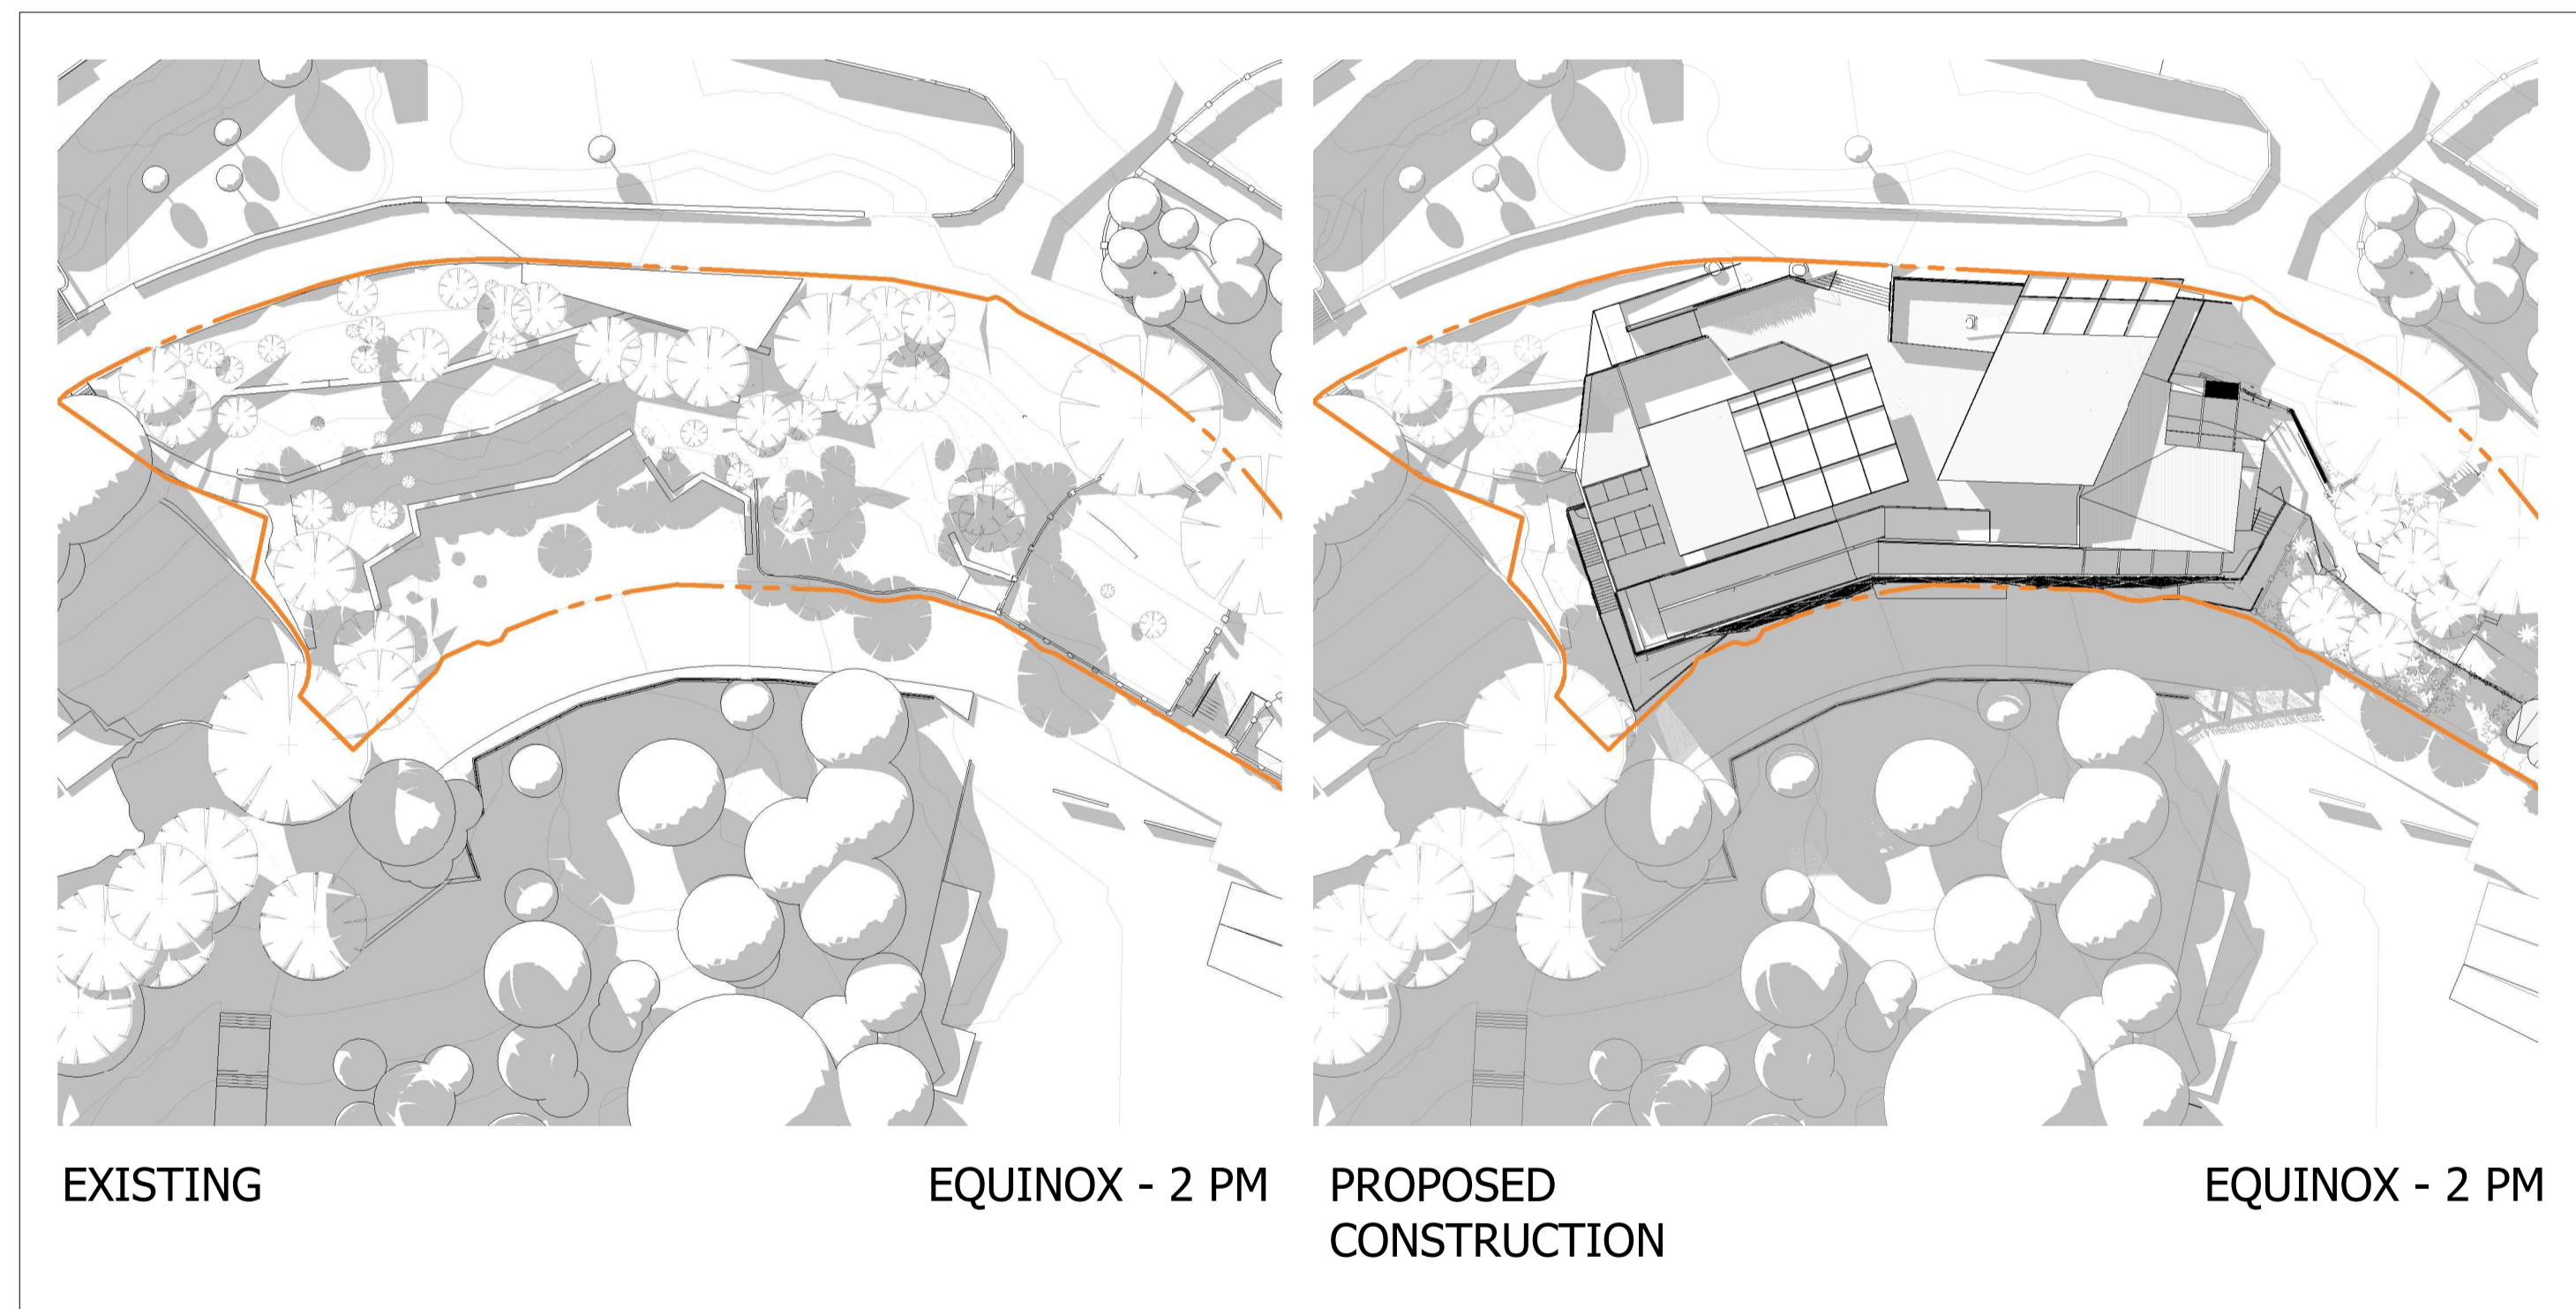


EXISTING

EQUINOX - 2 PM

PROPOSED CONSTRUCTION

EQUINOX - 2 PM

Notes  
 The information contained in this document is copyright and may not be used or reproduced for any other project or purpose.  
 Verify all dimensions and levels on site and report any discrepancies to dwp for direction prior to the commencement of work.  
 Drawings are to be read in conjunction with all other contract documents.  
 Use figured dimensions only. Do not scale from drawings.  
 dwp cannot guarantee the accuracy of content and format for copies of drawings issued electronically. The completion of the Issue Details Checked and Authorised section is confirmation of the status of the drawing. The drawing shall not be used for construction unless endorsed 'For Construction' and authorised for issue.  
 © dwp Australia Pty Ltd  
 Registered Business Name dwp Australia ABN 37 169 328 018  
 David Rose Nominated Architect NSW ARB 4882  
 © Copyright 2011 dwp.  
 ALL RIGHTS RESERVED.  
 Reproduction prohibited unless authorised in writing by dwp.

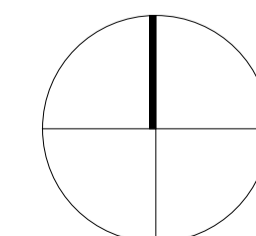

**SCHEMATIC DESIGN**  
**NOT TO BE USED DURING CONSTRUCTION**




Issue	Description	Date	Chk	Auth
A	FOR CLIENT REVIEW	21.05.2021	CB	KD
B	FOR CLIENT REVIEW	27.05.2021	CB	KD
C	FOR CLIENT REVIEW	11.06.2021	CB	KD
D	FOR DEVELOPMENT APPLICATION SUBMISSION	23.06.2021	CB	KD

Architect/ Designer  
**dwp**  
[www.dwp.com](http://www.dwp.com)  
 Client  
**TARONGA ZOO**  
 Location  
 Bradleys Head Road, Mosman


Project  
**TARONGA ZOO**  
**REPTILE + AMPHIBIAN CONSERVATION CENTRE**  
 Drawing  
**SHADOW DIAGRAMS**  
 Scale (A1)  
**1 : 500**  
 Date Printed  
**6/23/2021 2:35:11 PM**

Project Number  
**RACC 20-0527**  
 Drawing Number  
**AA7003**  
 Issue  
**D**  



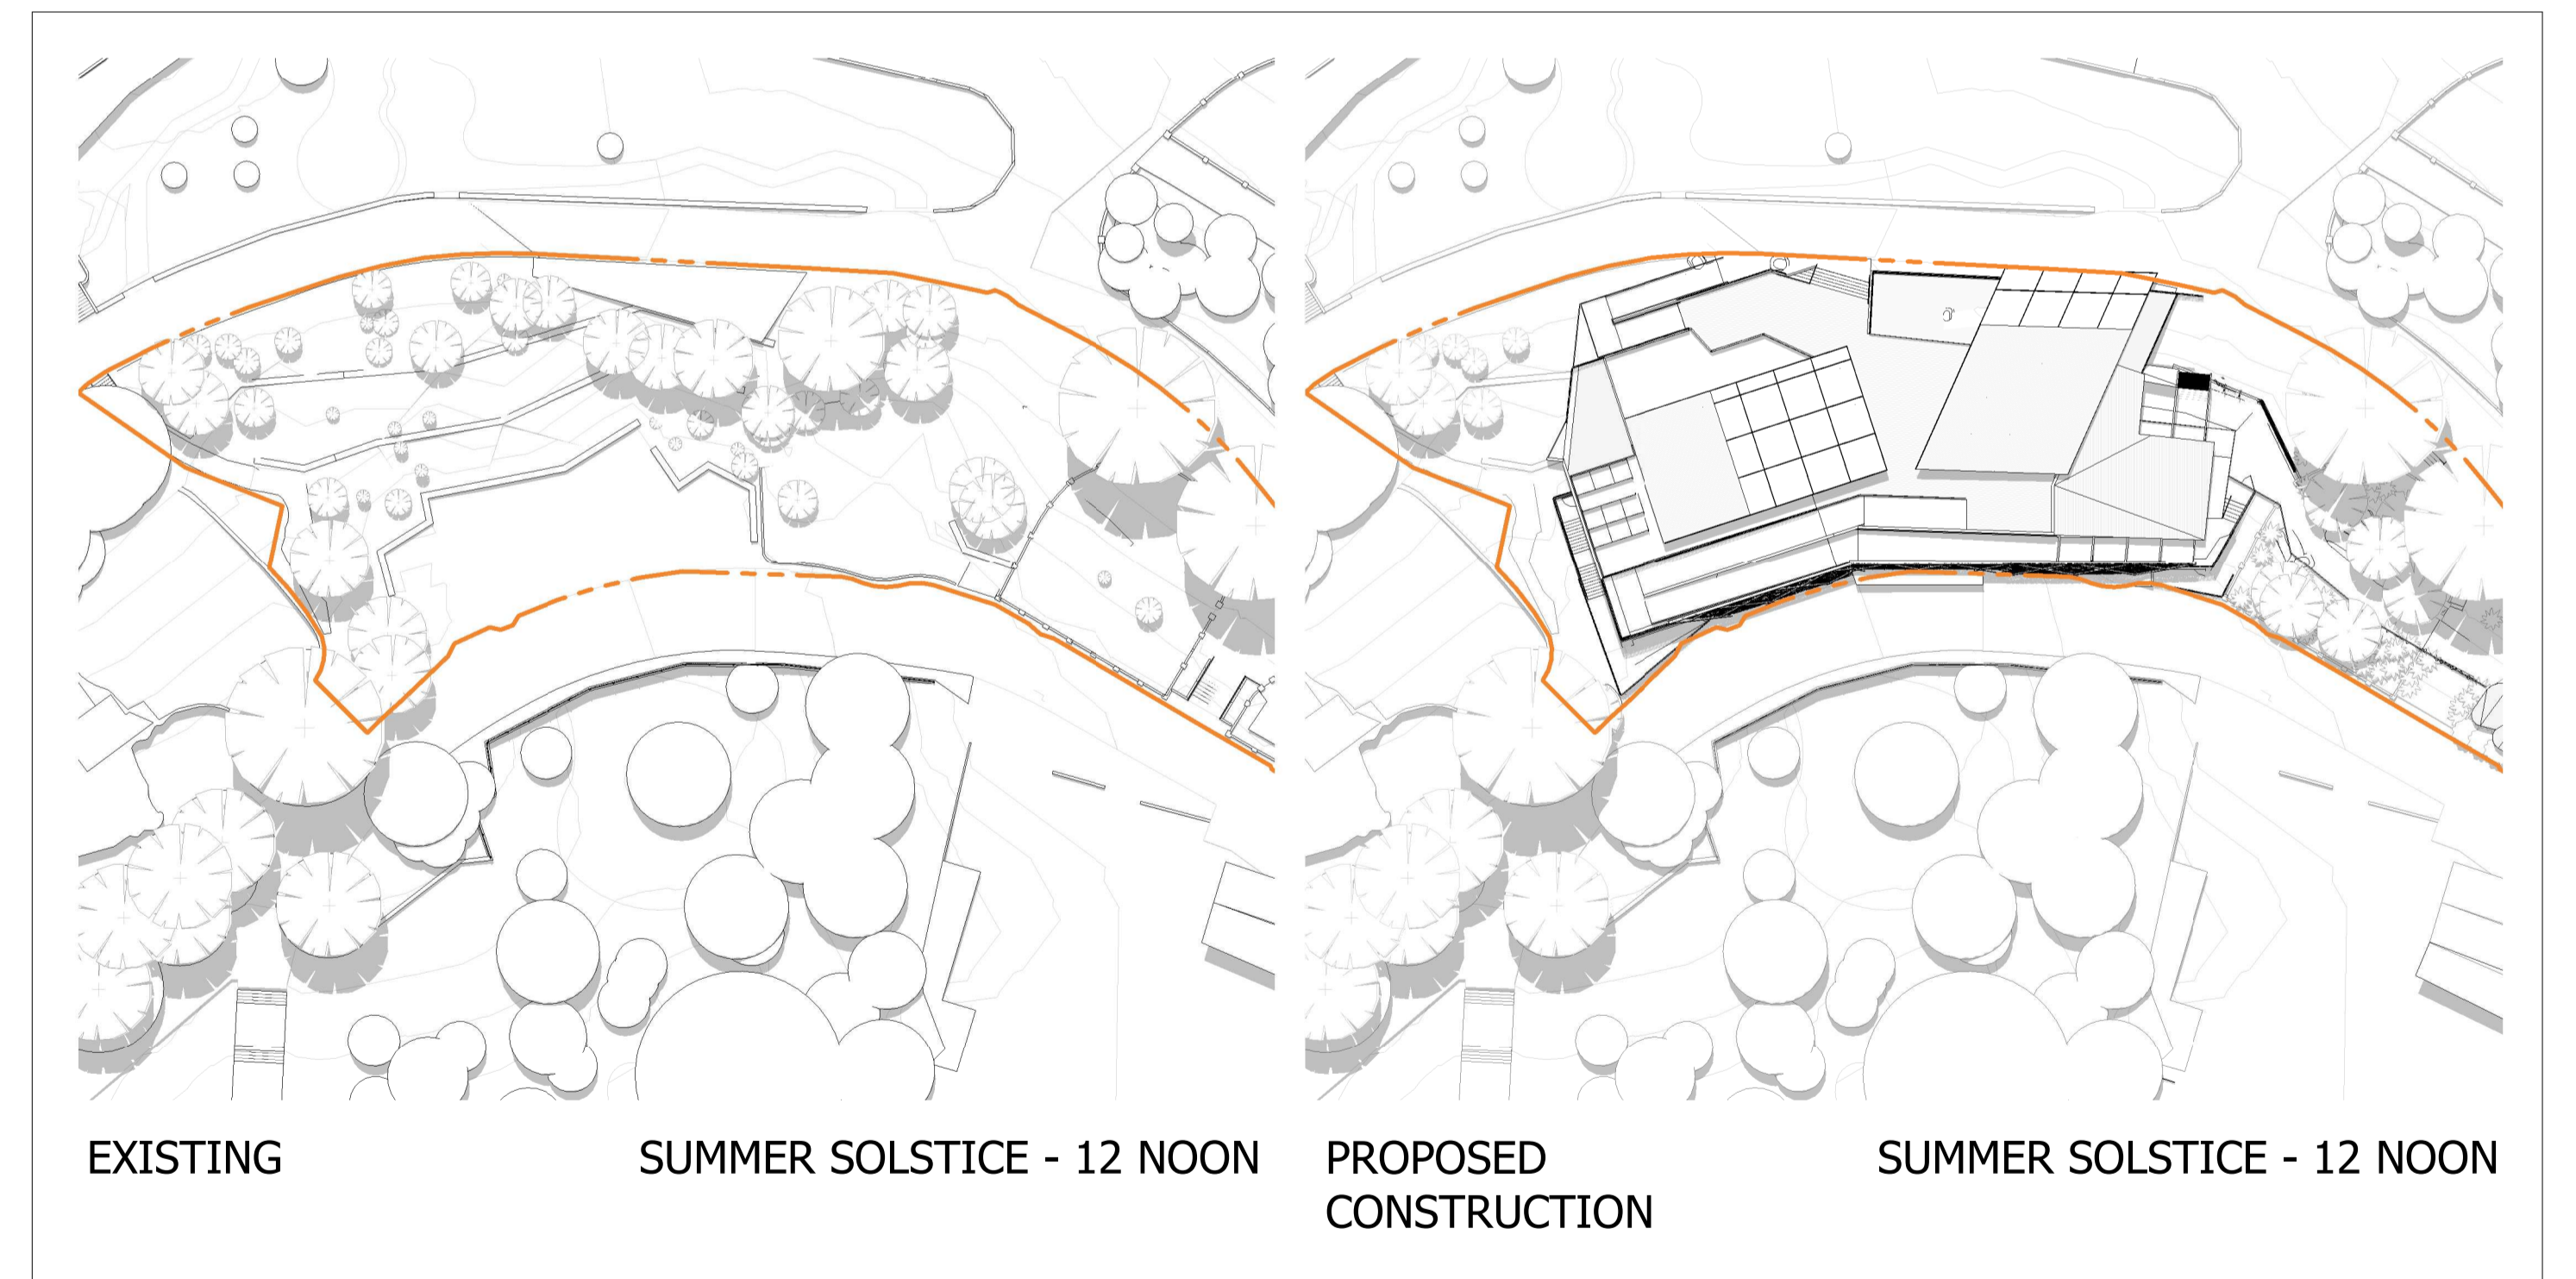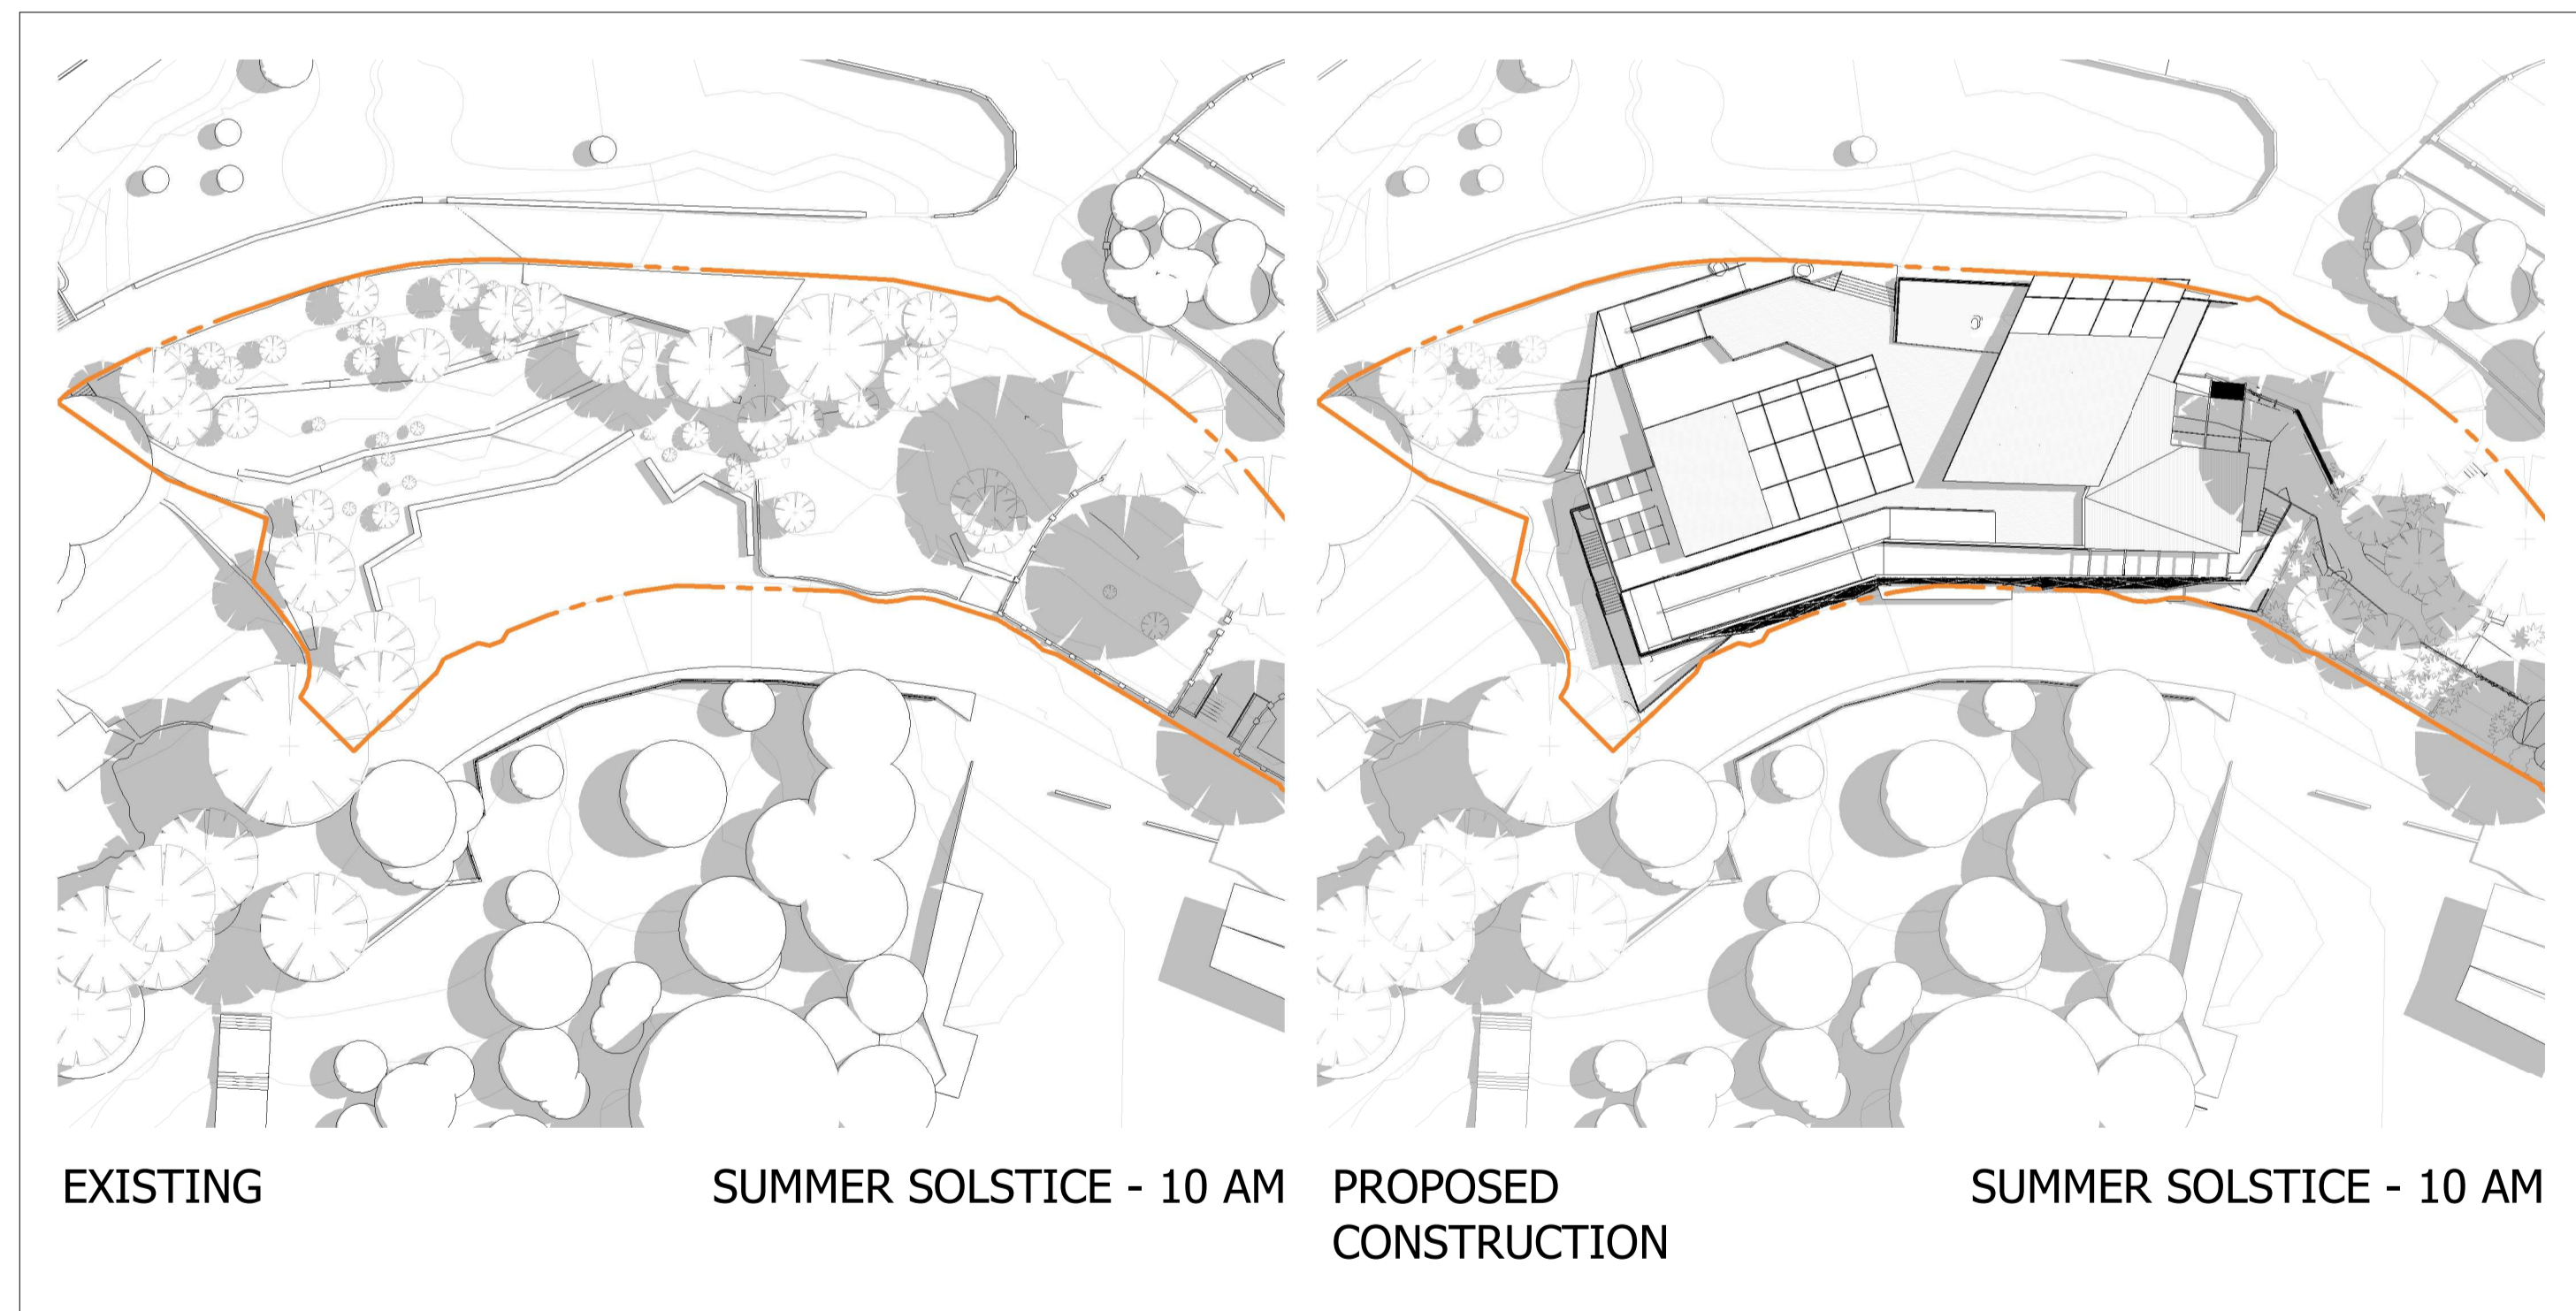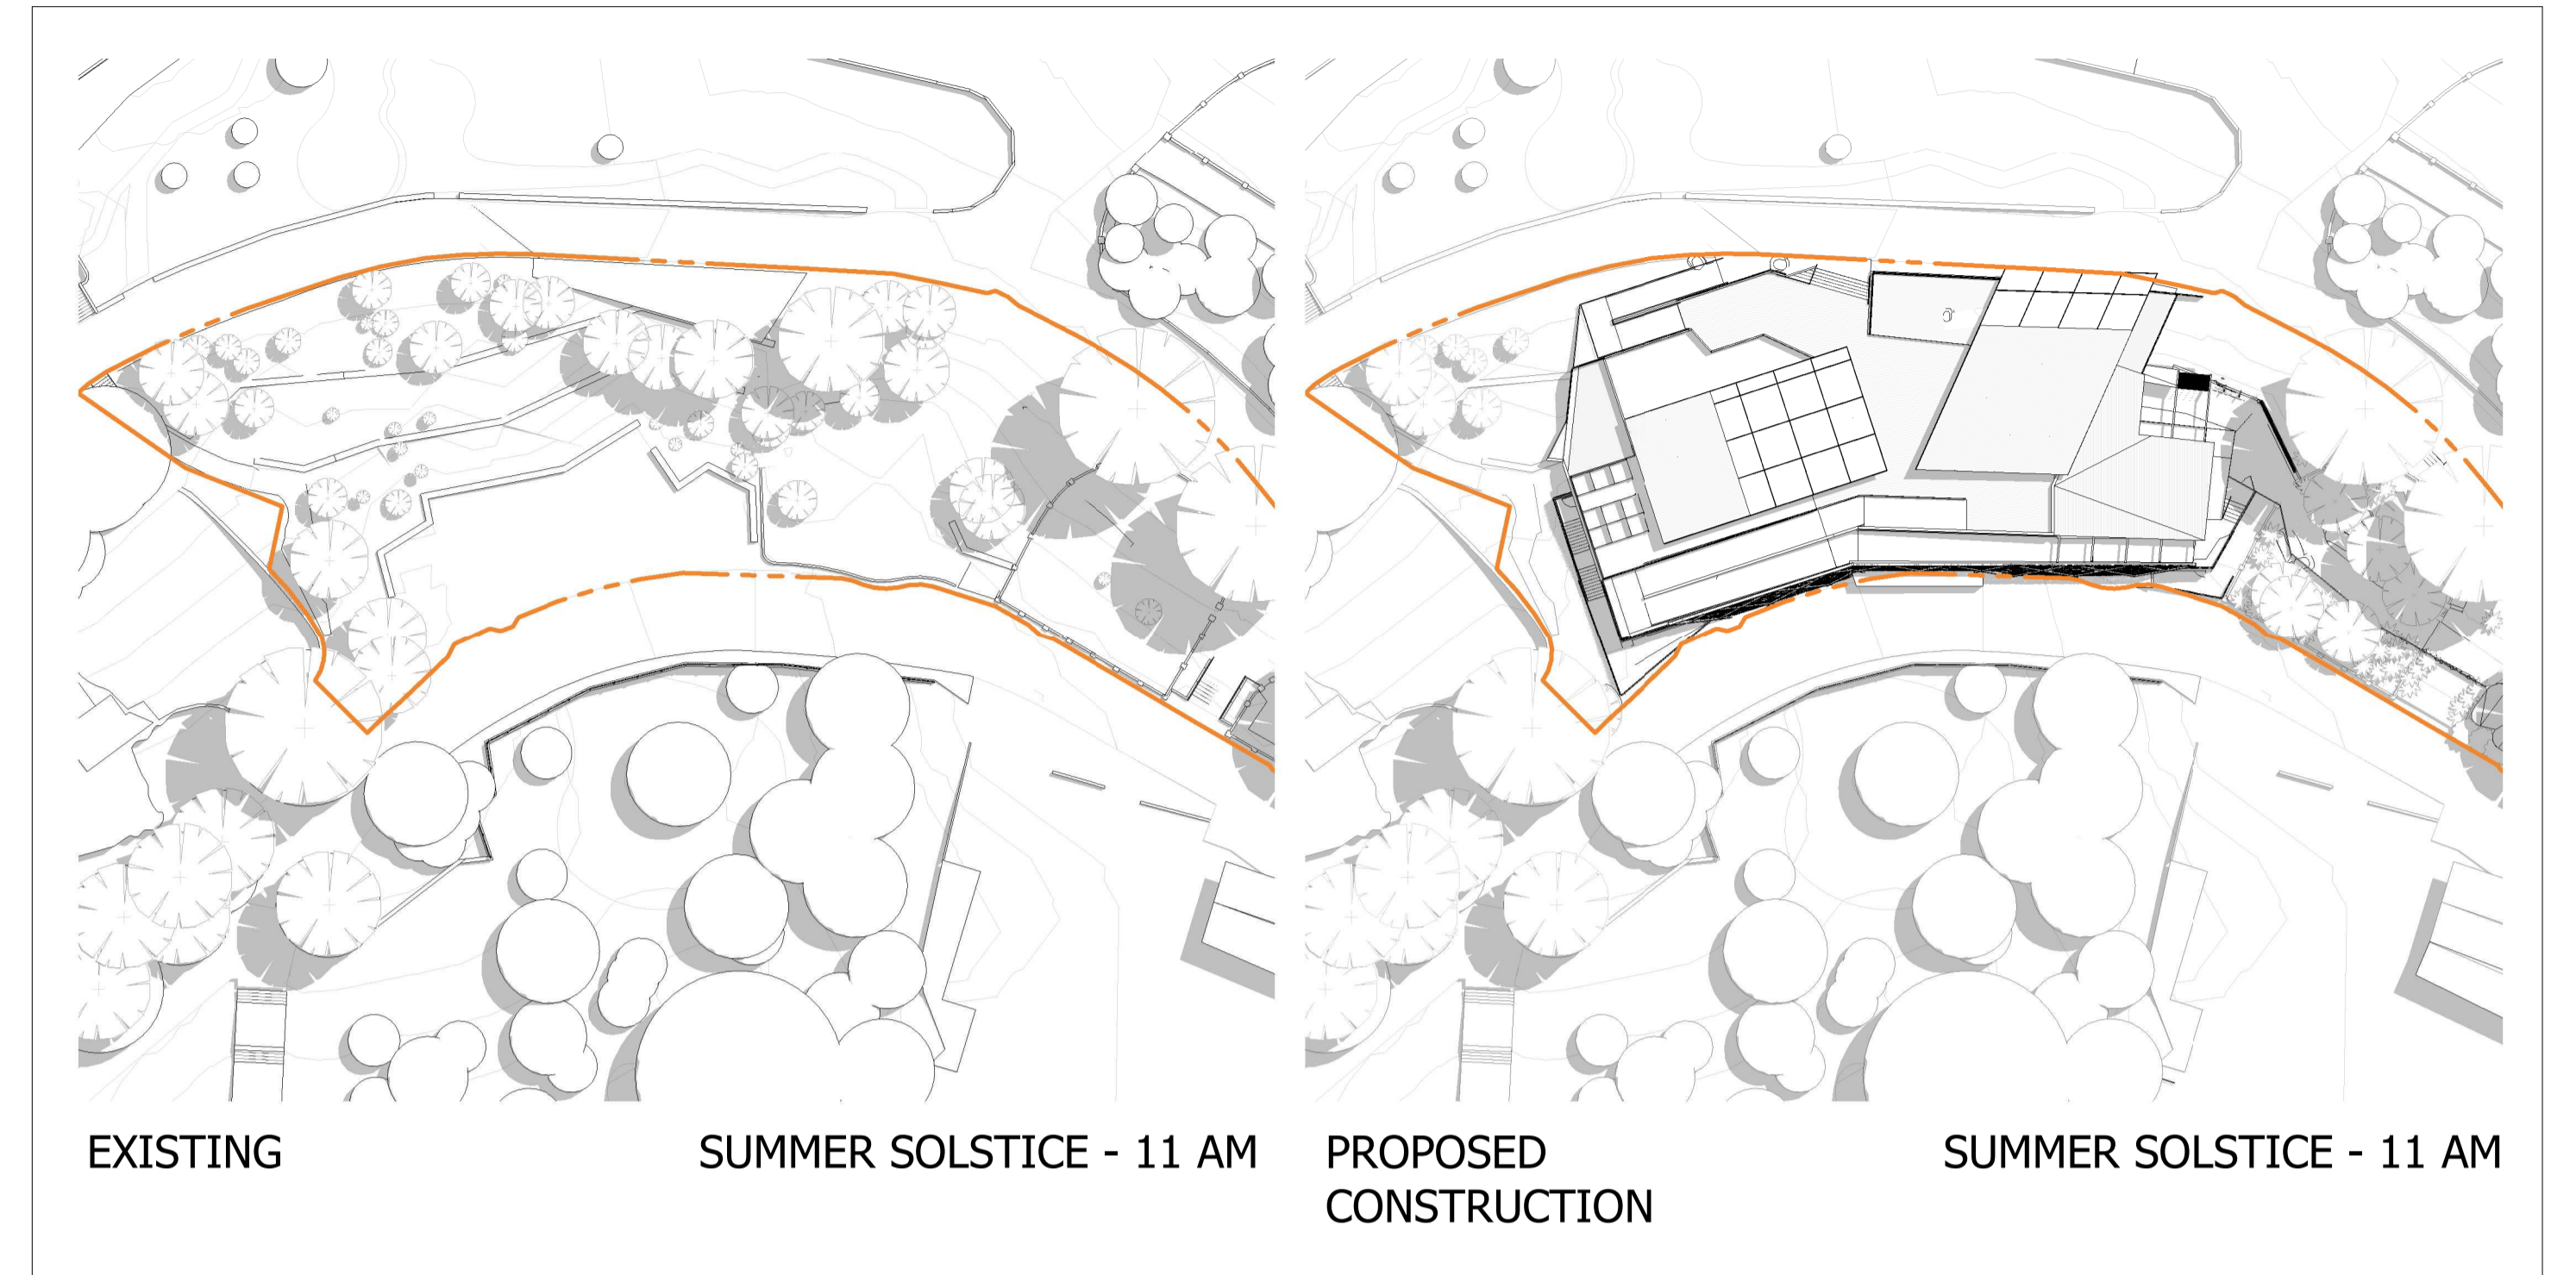

**Notes**  
 The information contained in this document is copyright and may not be used or reproduced for any other project or purpose.  
 Verify all dimensions and levels on site and report any discrepancies to dwp for direction prior to the commencement of work.  
 Drawings are to be read in conjunction with all other contract documents.  
 Use figured dimensions only. Do not scale from drawings.  
 dwp cannot guarantee the accuracy of content and format for copies of drawings issued electronically. The completion of the Issue Details Checked and Authorised section is confirmation of the status of the drawing. The drawing shall not be used for construction unless endorsed 'For Construction' and authorised for issue.  
 © dwp Australia Pty Ltd  
 Registered Business Name dwp Australia ABN 37 169 328 018  
 David Rose Nominated Architect NSW ARB 4882  
 © Copyright 2011 dwp.  
 ALL RIGHTS RESERVED.  
 Reproduction prohibited unless authorised in writing by dwp.

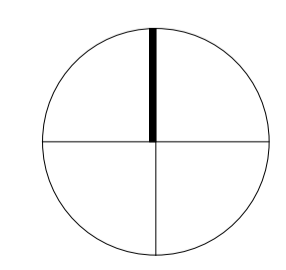




**SCHEMATIC DESIGN**  
**NOT TO BE USED DURING CONSTRUCTION**

Issue	Description	Date	Chk	Auth
A	FOR CLIENT REVIEW	21.05.2021	CB	KD
B	FOR CLIENT REVIEW	27.05.2021	CB	KD
C	FOR CLIENT REVIEW	11.06.2021	CB	KD
D	FOR DEVELOPMENT APPLICATION SUBMISSION	23.06.2021	CB	KD


Architect/ Designer  
**dwp**  
[www.dwp.com](http://www.dwp.com)  
 Client  
**TARONGA ZOO**  
 Location  
 Bradleys Head Road, Mosman

Project  
**TARONGA ZOO**  
**REPTILE + AMPHIBIAN CONSERVATION**  
**CENTRE**  
 Drawing  
**SHADOW DIAGRAMS**  
 Scale (A1)  
**1 : 500**  
 Date Printed  
**6/23/2021 2:36:19 PM**

Project Number  
**RACC 20-0527**  
 Drawing Number  
**AA7004**  
 Issue  
**D**  
 

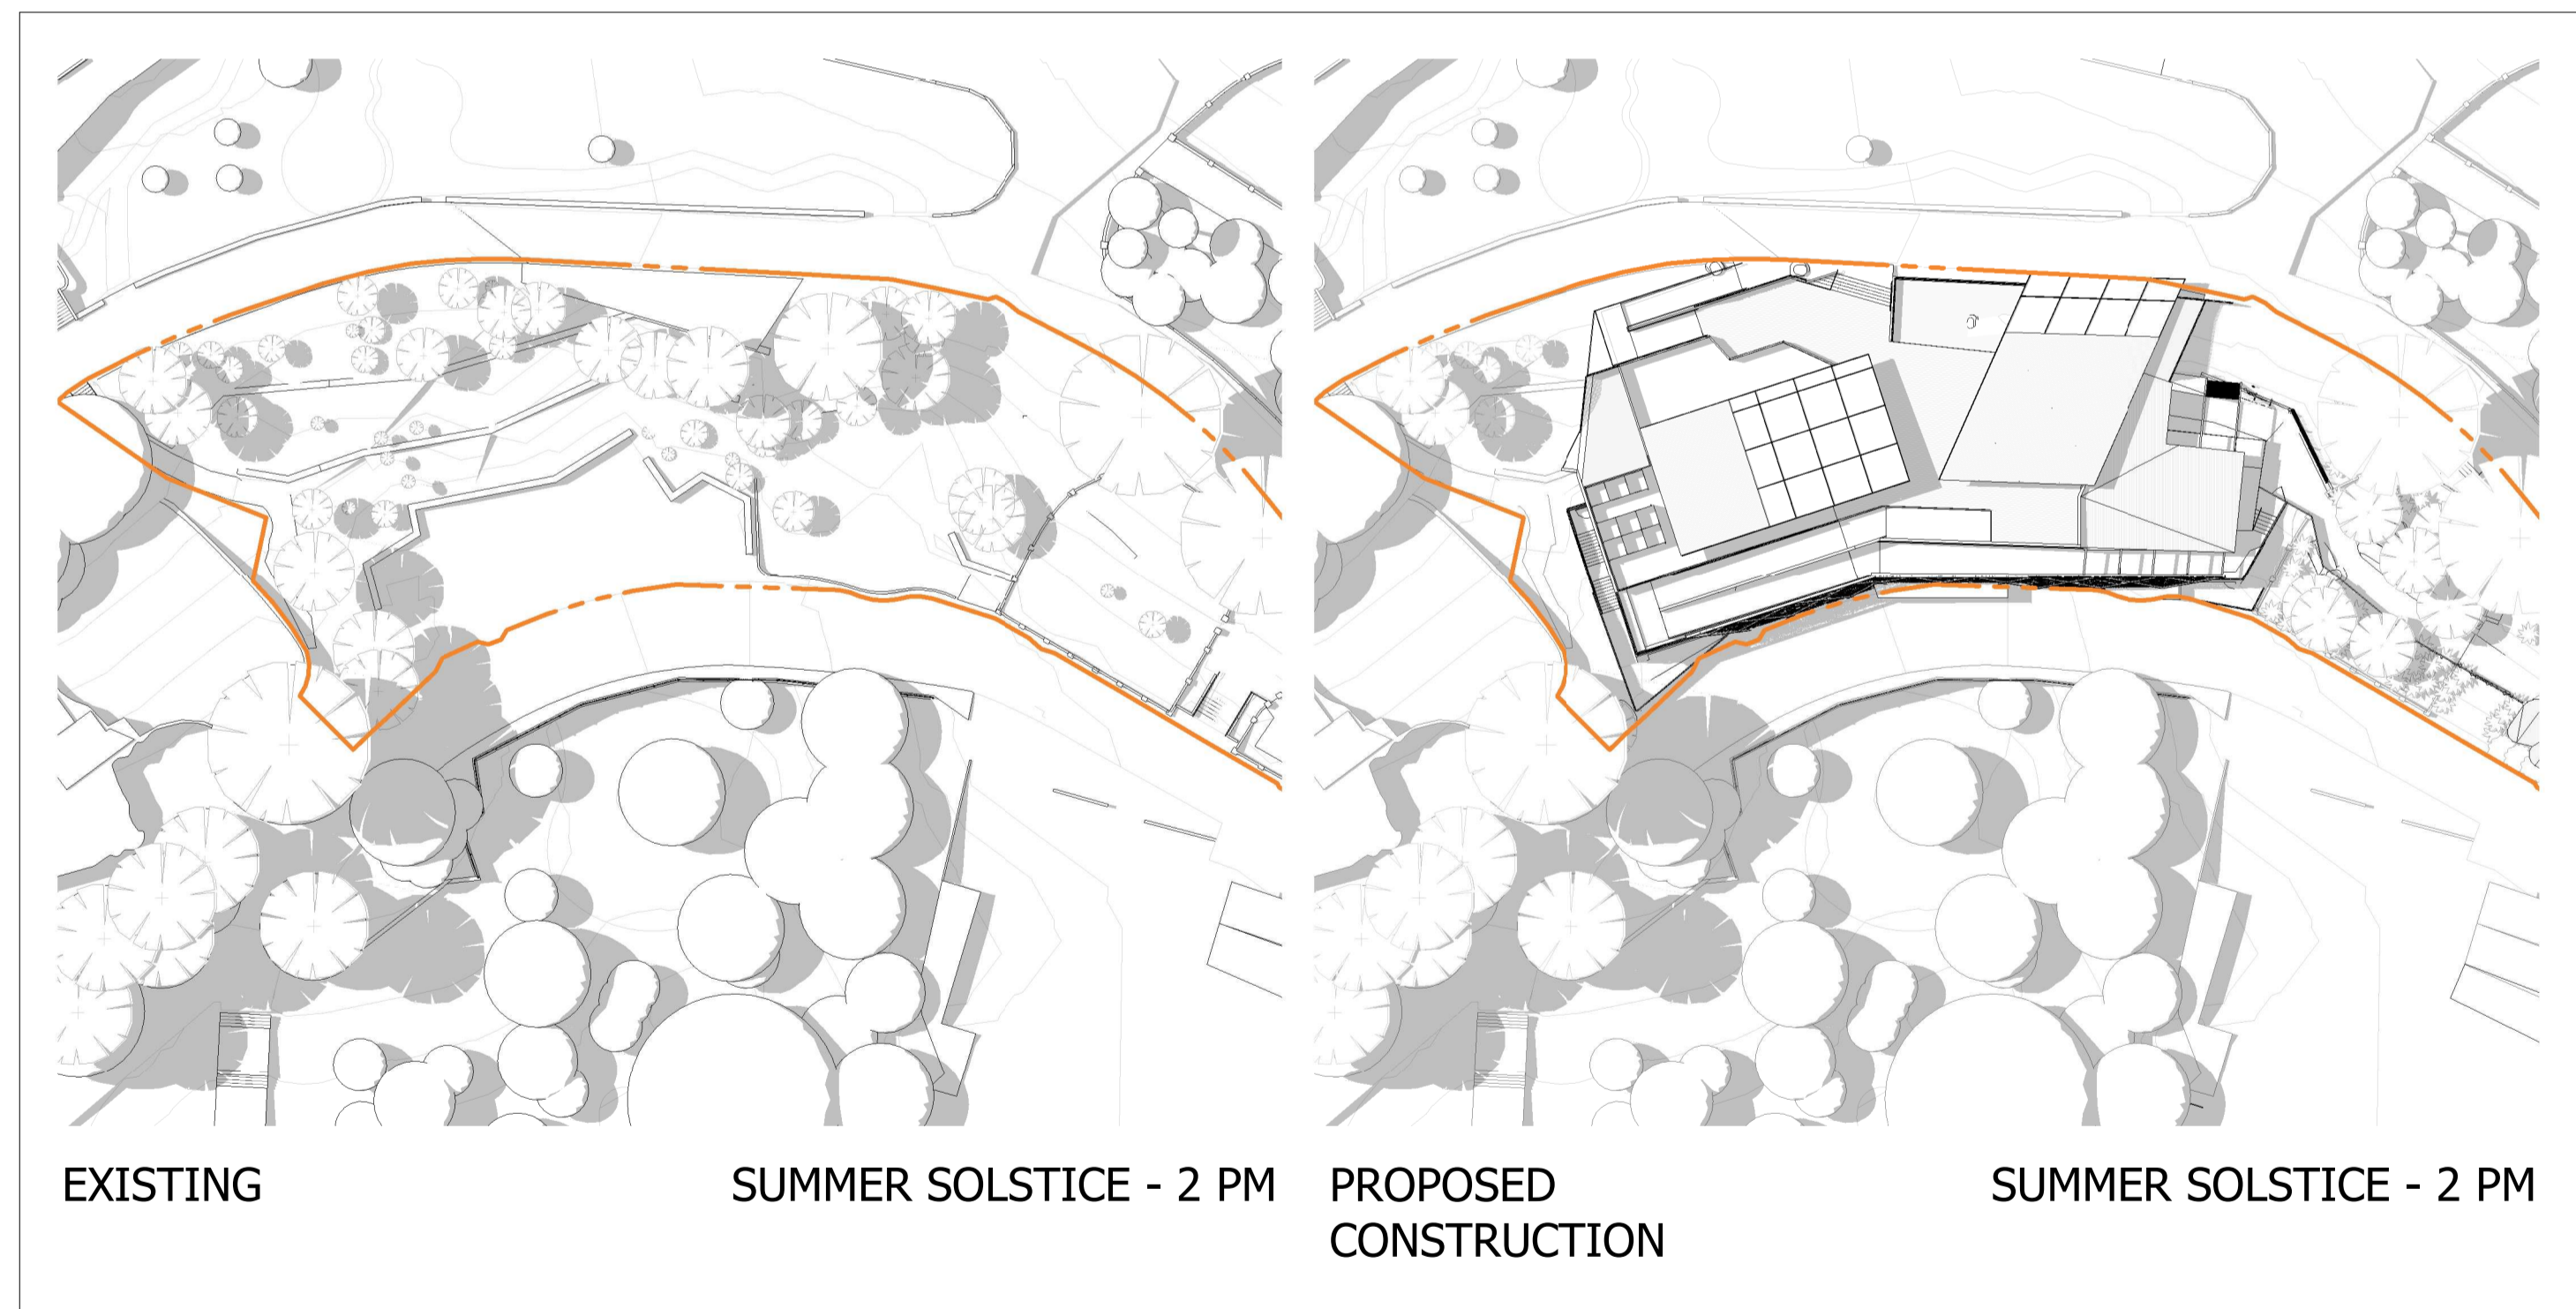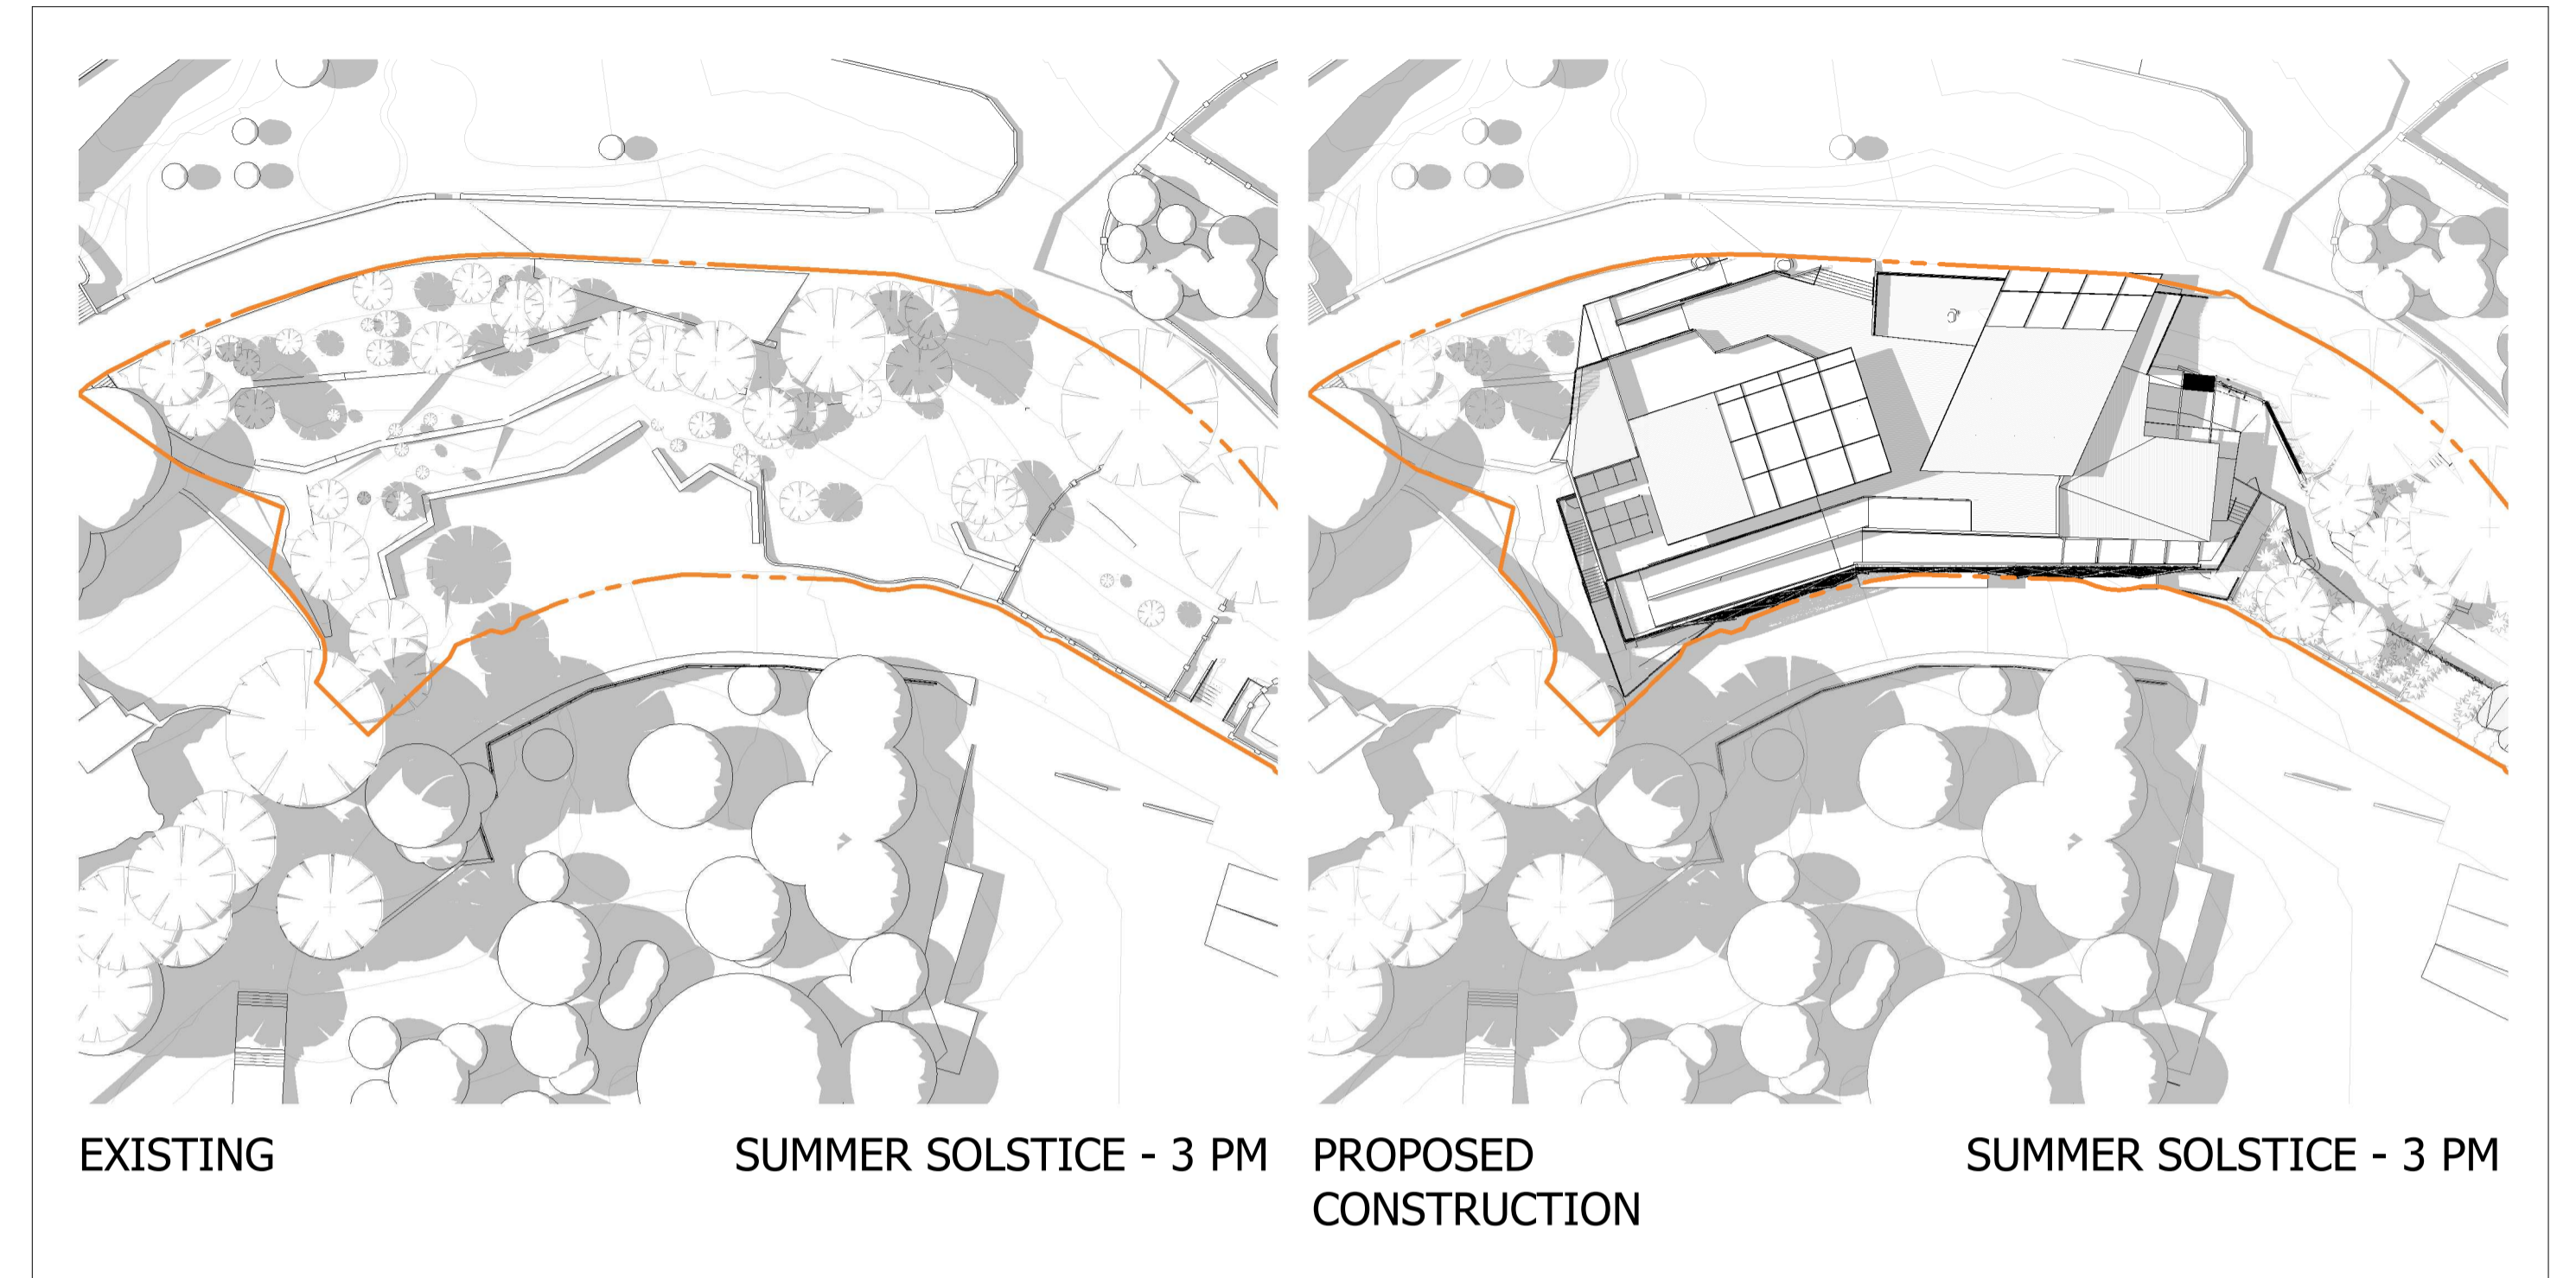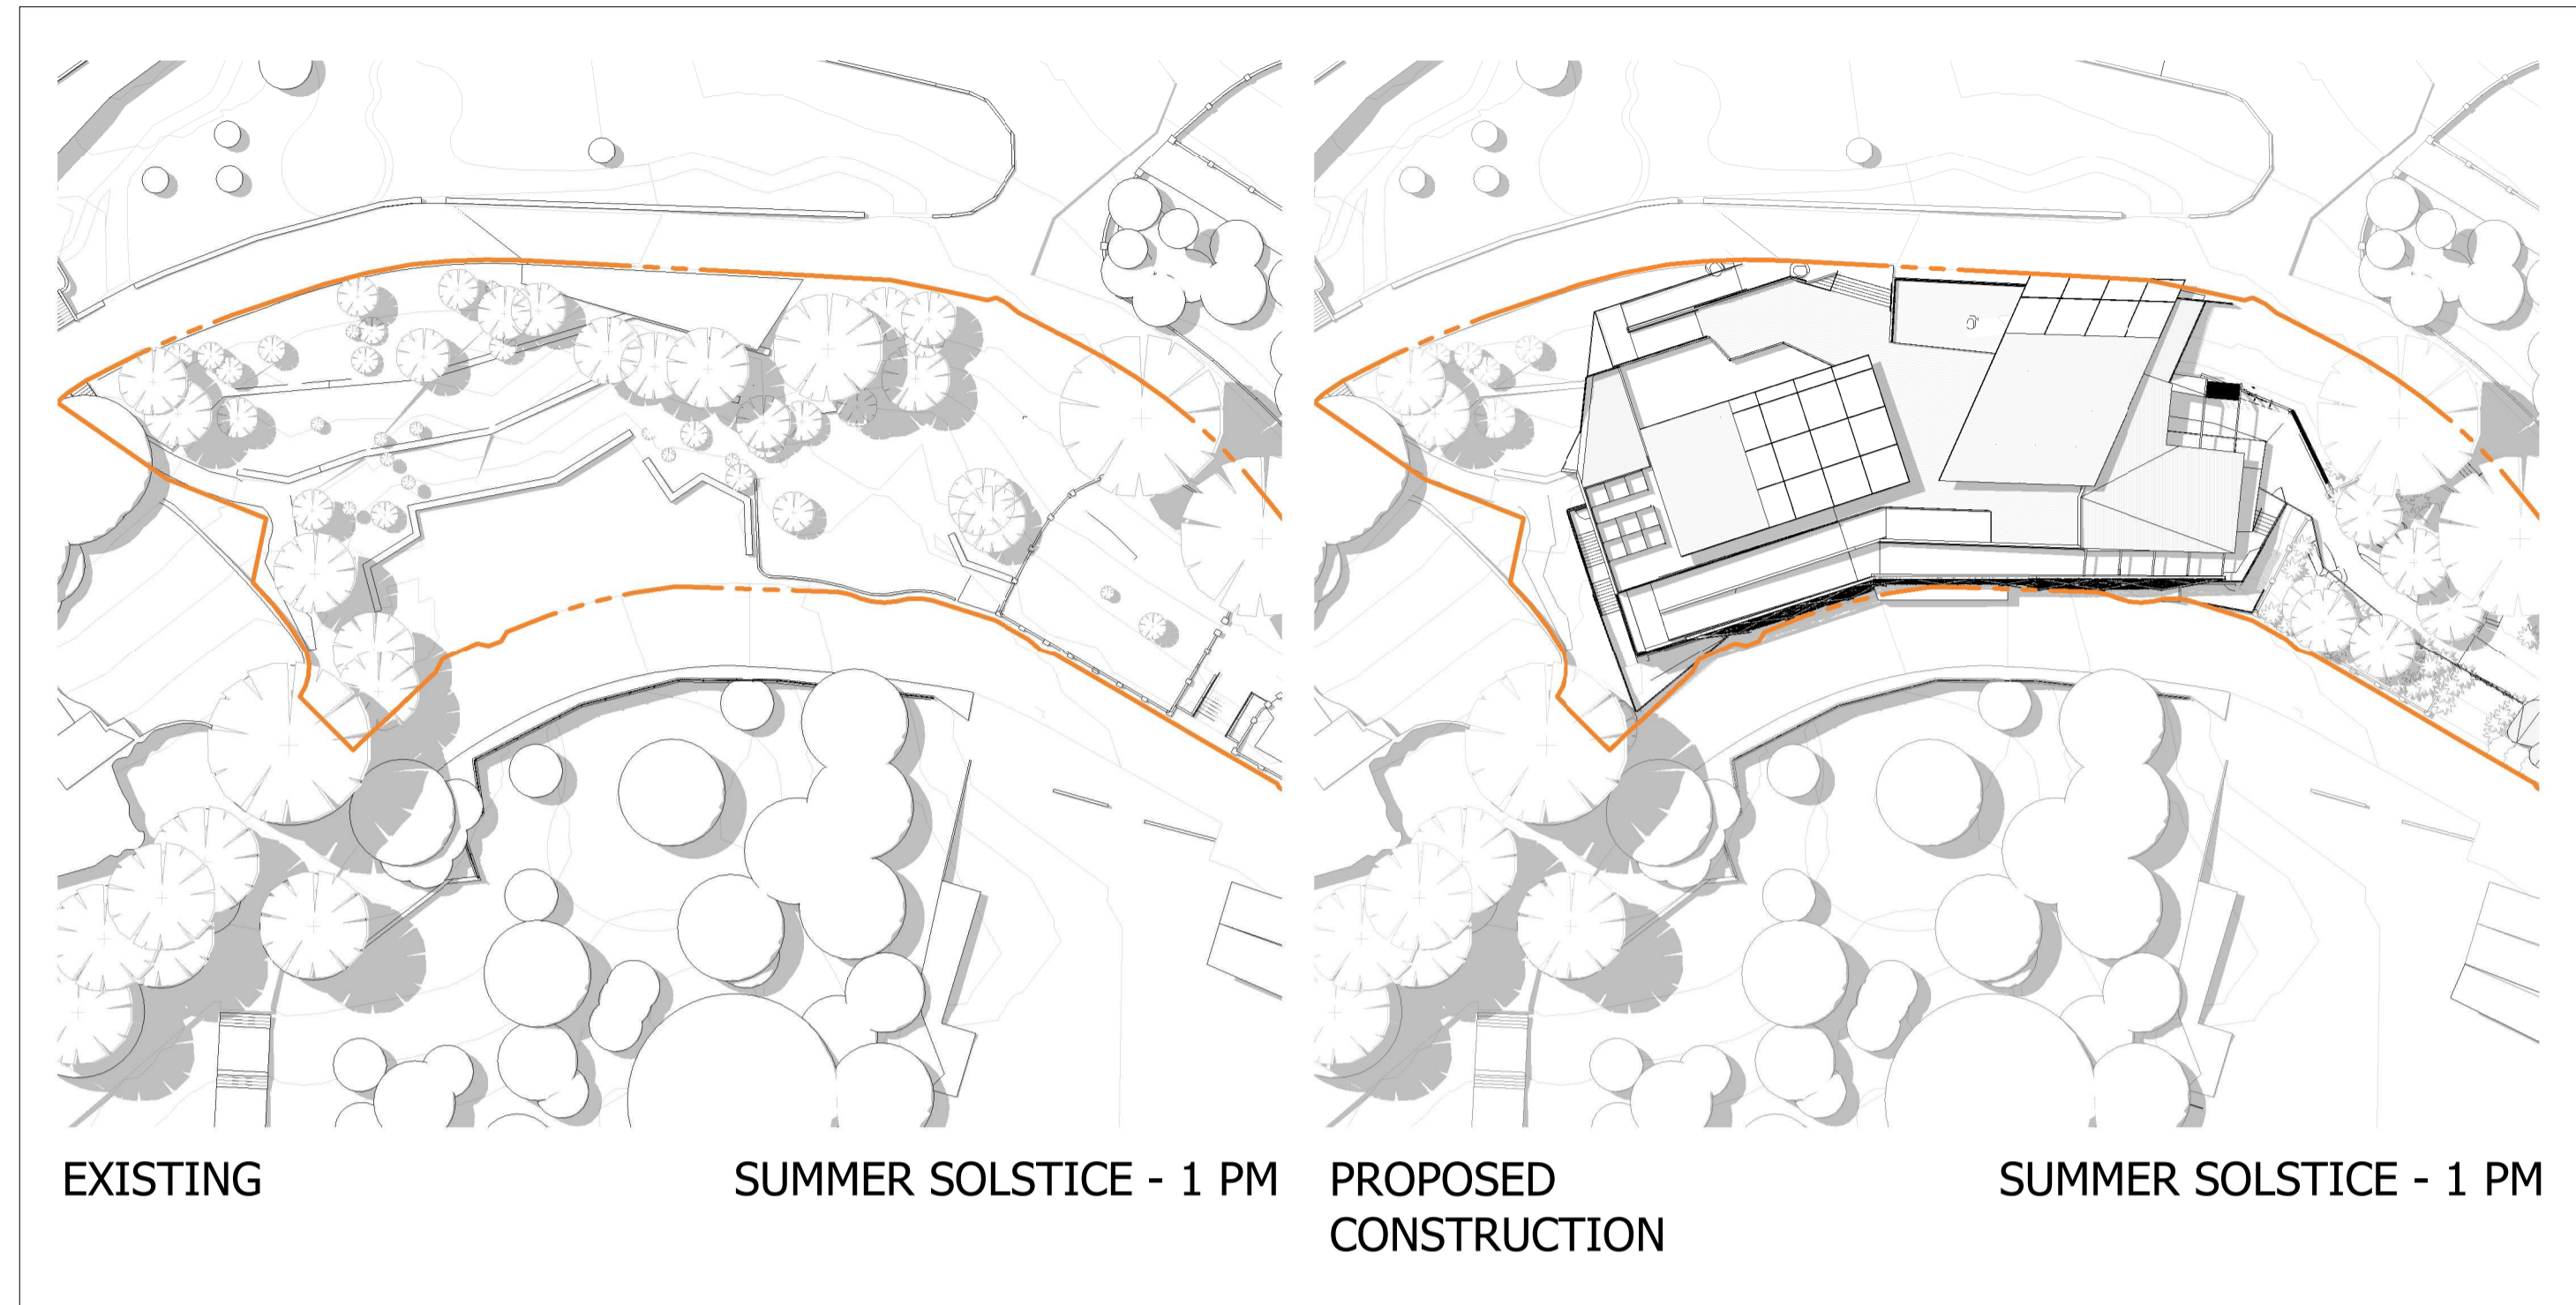

**Notes**  
 The information contained in this document is copyright and may not be used or reproduced for any other project or purpose.  
 Verify all dimensions and levels on site and report any discrepancies to dwp for direction prior to the commencement of work.  
 Drawings are to be read in conjunction with all other contract documents.  
 Use figured dimensions only. Do not scale from drawings. dwp cannot guarantee the accuracy of content and format for copies of drawings issued electronically. The completion of the Issue Details Checked and Authorised section is confirmation of the status of the drawing. The drawing shall not be used for construction unless endorsed 'For Construction' and authorised for issue.  
 © dwp Australia Pty Ltd  
 Registered Business Name dwp Australia ABN 37 169 328 018  
 David Rose Nominated Architect NSW ARB 4882  
 © Copyright 2011 dwp.  
 ALL RIGHTS RESERVED.  
 Reproduction prohibited unless authorised in writing by dwp.

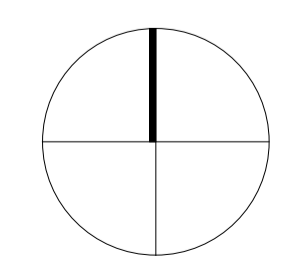


**SCHEMATIC DESIGN**  
**NOT TO BE USED DURING CONSTRUCTION**

Issue	Description	Date	Chk	Auth
A	FOR CLIENT REVIEW	21.05.2021	CB	KD
B	FOR CLIENT REVIEW	27.05.2021	CB	KD
C	FOR CLIENT REVIEW	11.06.2021	CB	KD
D	FOR DEVELOPMENT APPLICATION SUBMISSION	23.06.2021	CB	KD

Architect/ Designer  
**dwp**  
[www.dwp.com](http://www.dwp.com)  
 Client  
**TARONGA ZOO**  
 Location  
 Bradleys Head Road, Mosman

Project  
**TARONGA ZOO**  
**REPTILE + AMPHIBIAN CONSERVATION CENTRE**  
 Drawing  
**SHADOW DIAGRAMS**  
 Scale (A1)  
**1 : 500**  
 Date Printed  
**6/23/2021 2:37:11 PM**

Project Number  
**RACC 20-0527**  
 Drawing Number  
**AA7005**  
 Issue  
**D**  
 


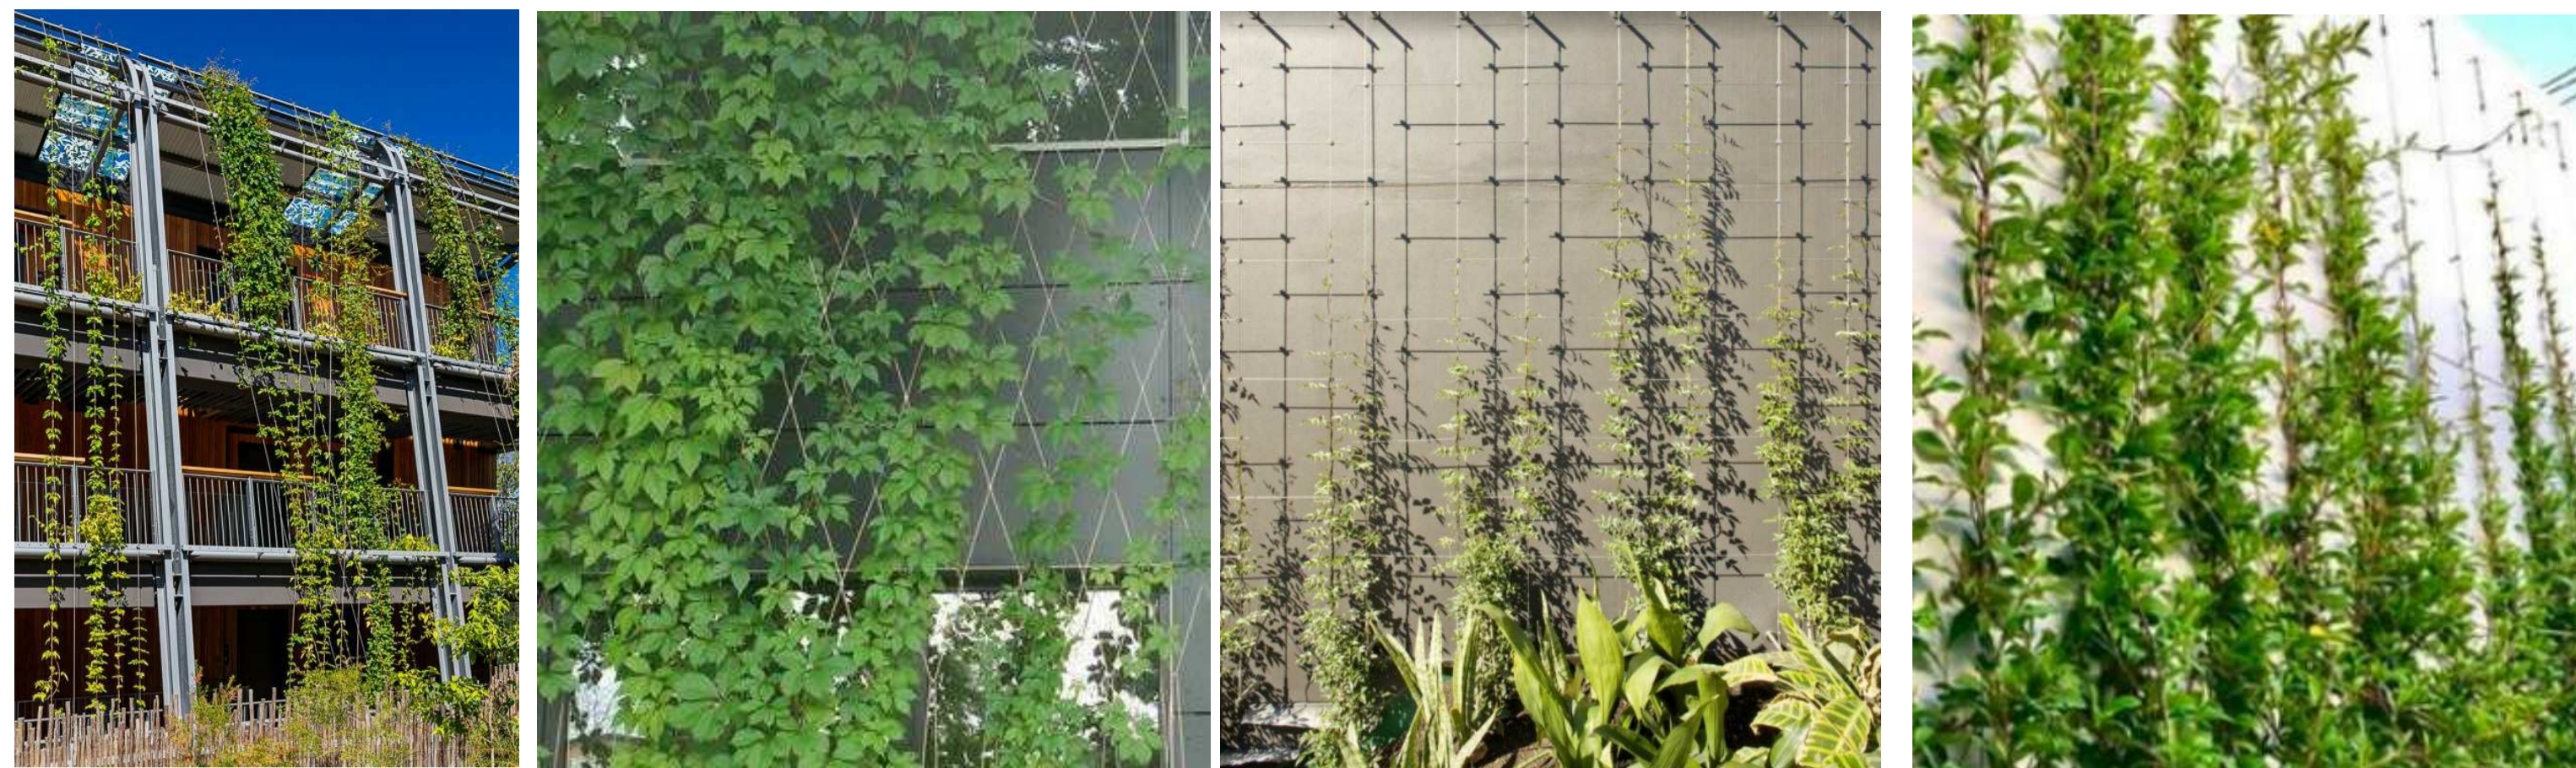


01 STAINLESS STEEL CABLE WIRE GREEN SCREEN  
[stainless steel wires to support landscape vines on southern side of building]

05 GUTTERS + DOWNPIPES + WINDOW  
FRAMES + FRAMING ELEMENTS  
[monument]




06 FRAMING ELEMENTS  
+ SOFFIT LININGS  
[white]

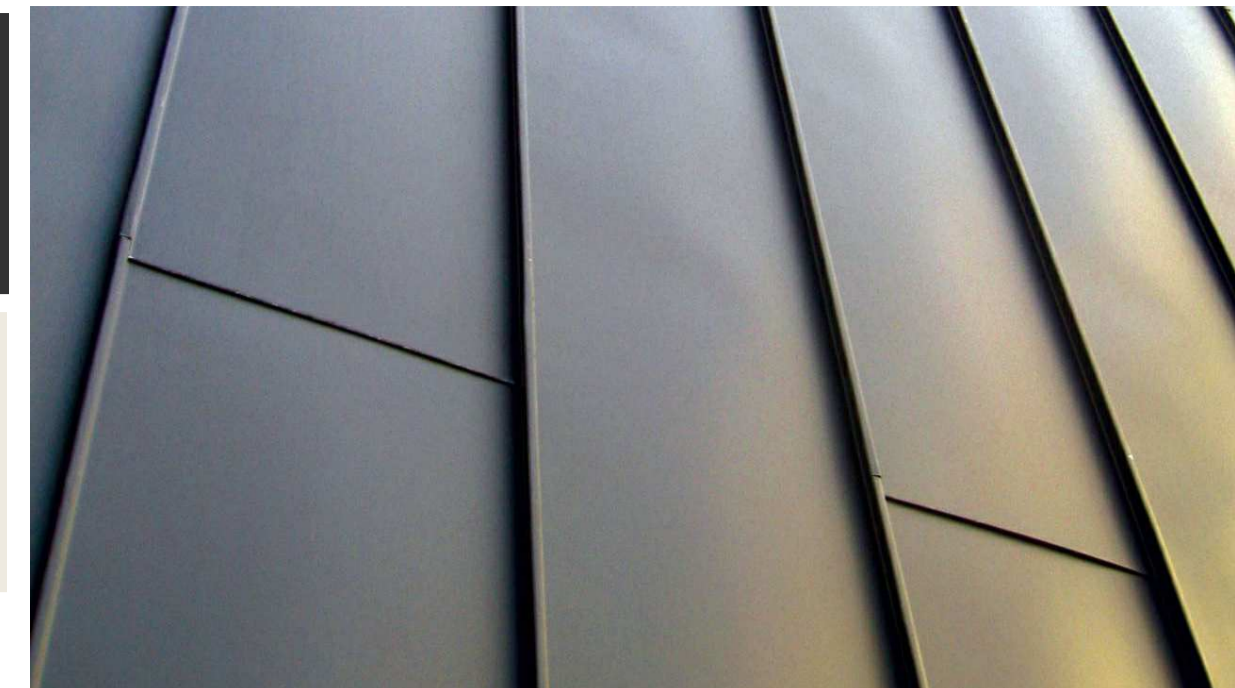 


07 SOUTHERN HOOD CANOPY  
[zinc cladding]



02 ETFE ROOF

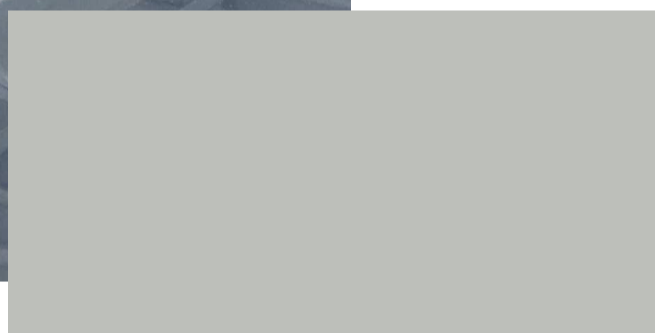

03 METAL DECK ROOFS  
[shale grey]

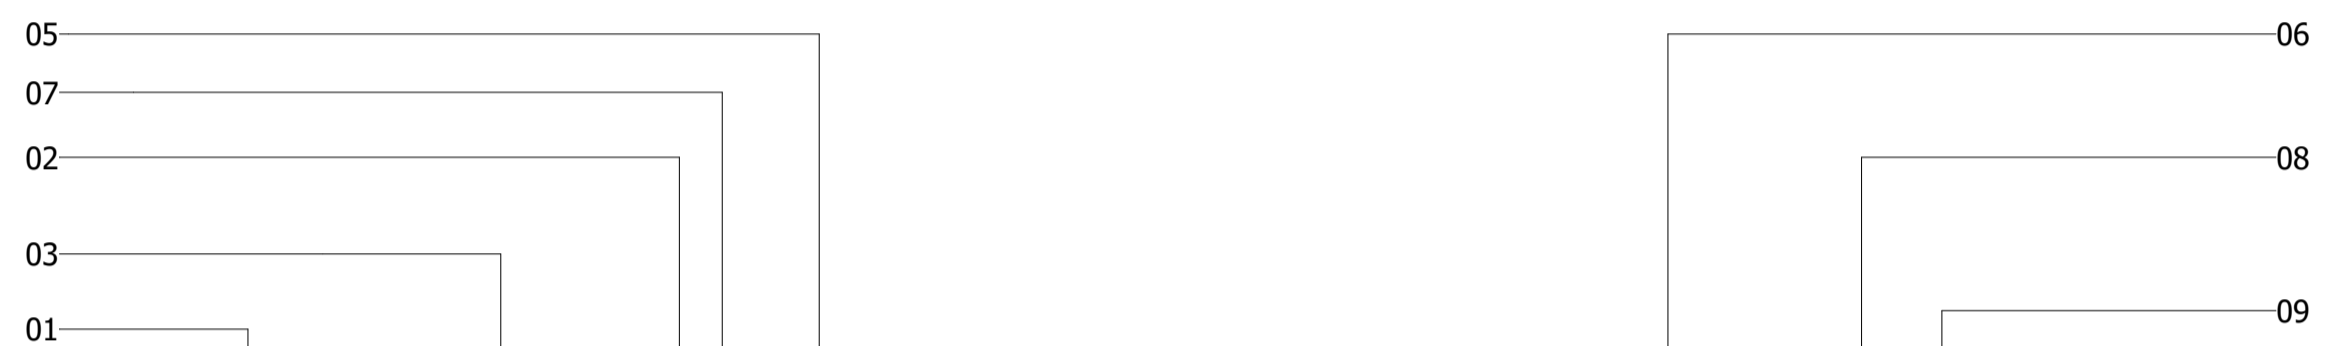

04 CONCRETE PAVEMENTS +  
RETAINING WALLS  
[natural colour]



08 EXTERNAL SCREENS  
[timberlook aluminium screen system]



09 EXTERNAL CLADDING  
FIBRE CEMENT SHEET WALL  
SYSTEM

Notes

The information contained in this document is copyright and may not be used or reproduced for any other project or purpose.

Verify all dimensions and levels on site and report any discrepancies to dwp for direction prior to the commencement of work.

Drawings are to be read in conjunction with all other contract documents.

Use figured dimensions only. Do not scale from drawings. dwp cannot guarantee the accuracy of content and format for copies of drawings issued electronically. The completion of the Issue Details Checked and Authorised section is confirmation of the status of the drawing. The drawing shall not be used for construction unless endorsed 'For Construction' and authorised for issue.

© dwp Australia Pty Ltd  
Registered Business Name dwp Australia ABN 37 169 328 018  
David Rose Nominated Architect NSW ARB 4882

© Copyright 2011 dwp.  
ALL RIGHTS RESERVED.  
Reproduction prohibited unless authorised in writing by dwp.

**SCHEMATIC DESIGN**

NOT TO BE USED DURING CONSTRUCTION

Issue	Description	Date	Chk	Auth
A	FOR CLIENT REVIEW	11.06.2021	CB	KD
B	FOR DEVELOPMENT APPLICATION SUBMISSION	23.06.2021	CB	KD

Architect / Designer

dwp  
www.dwp.com

Client

TARONGA ZOO

Location

Bradleys Head Road, Mosman

Project

TARONGA ZOO  
REPTILE + AMPHIBIAN CONSERVATION  
CENTRE

Drawing

EXTERNAL FINISHES

Scale (A1)

Date Printed  
6/23/2021 2:37:15 PM

Project Number

RACC 20-0527

Drawing Number

AA9000

Issue

B

